



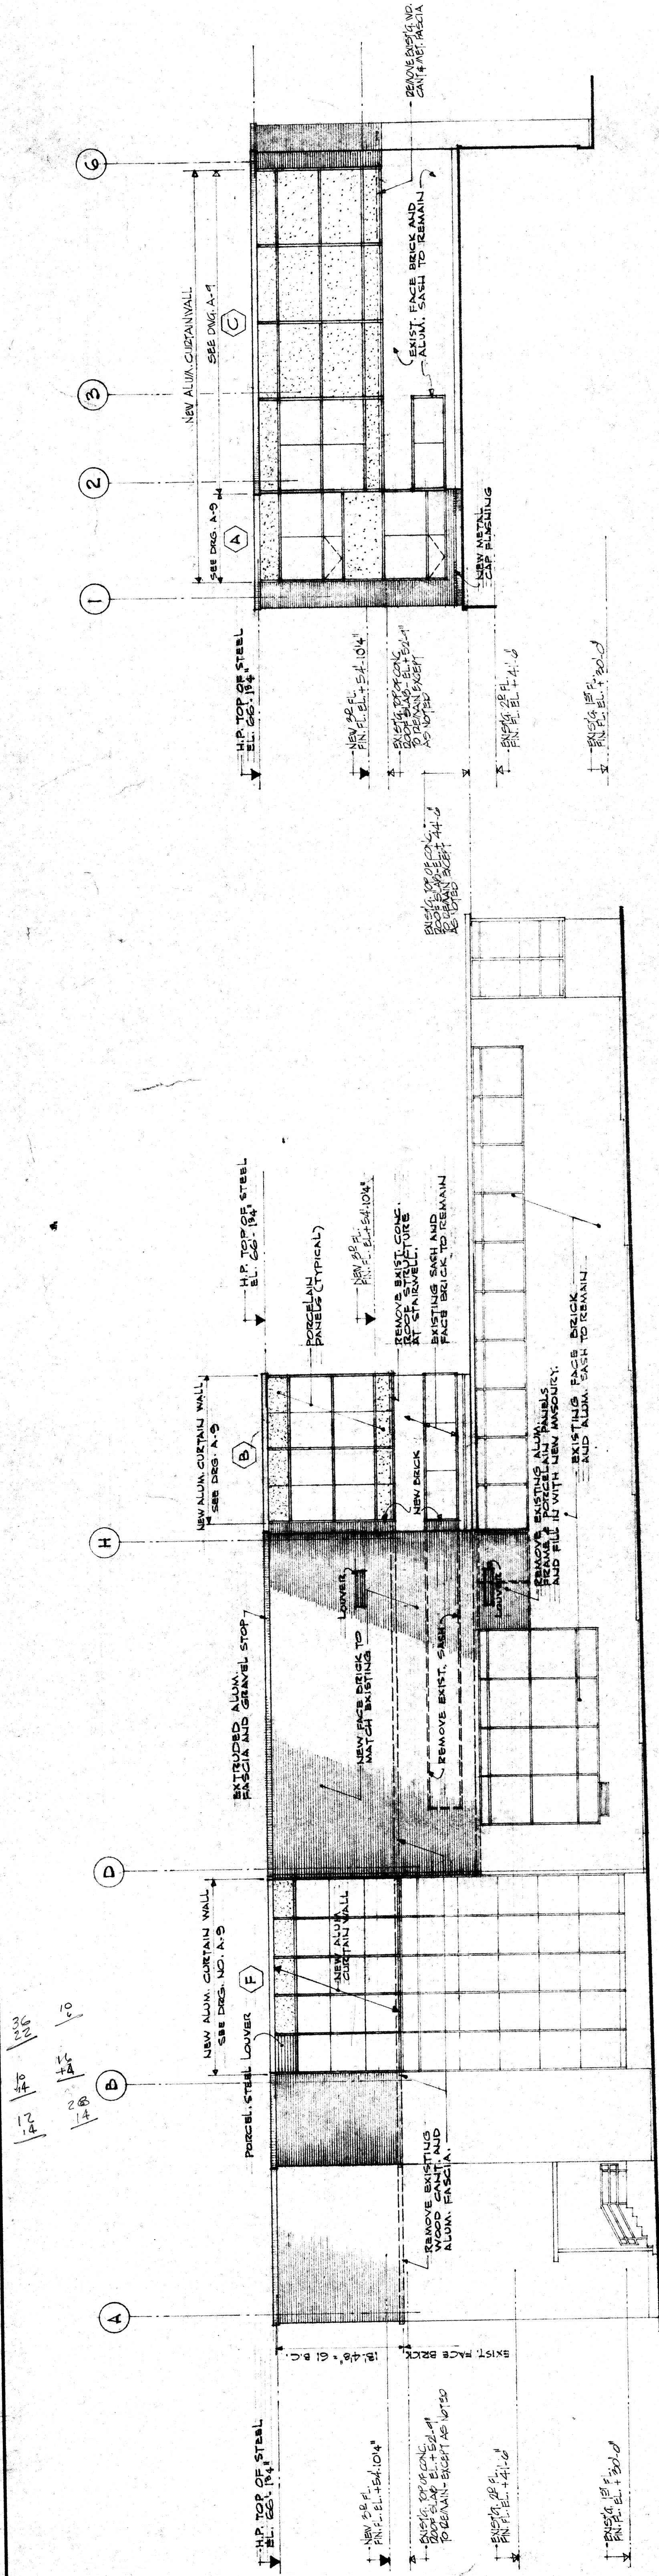


ELEVATION 3
1/8" = 1'-0"

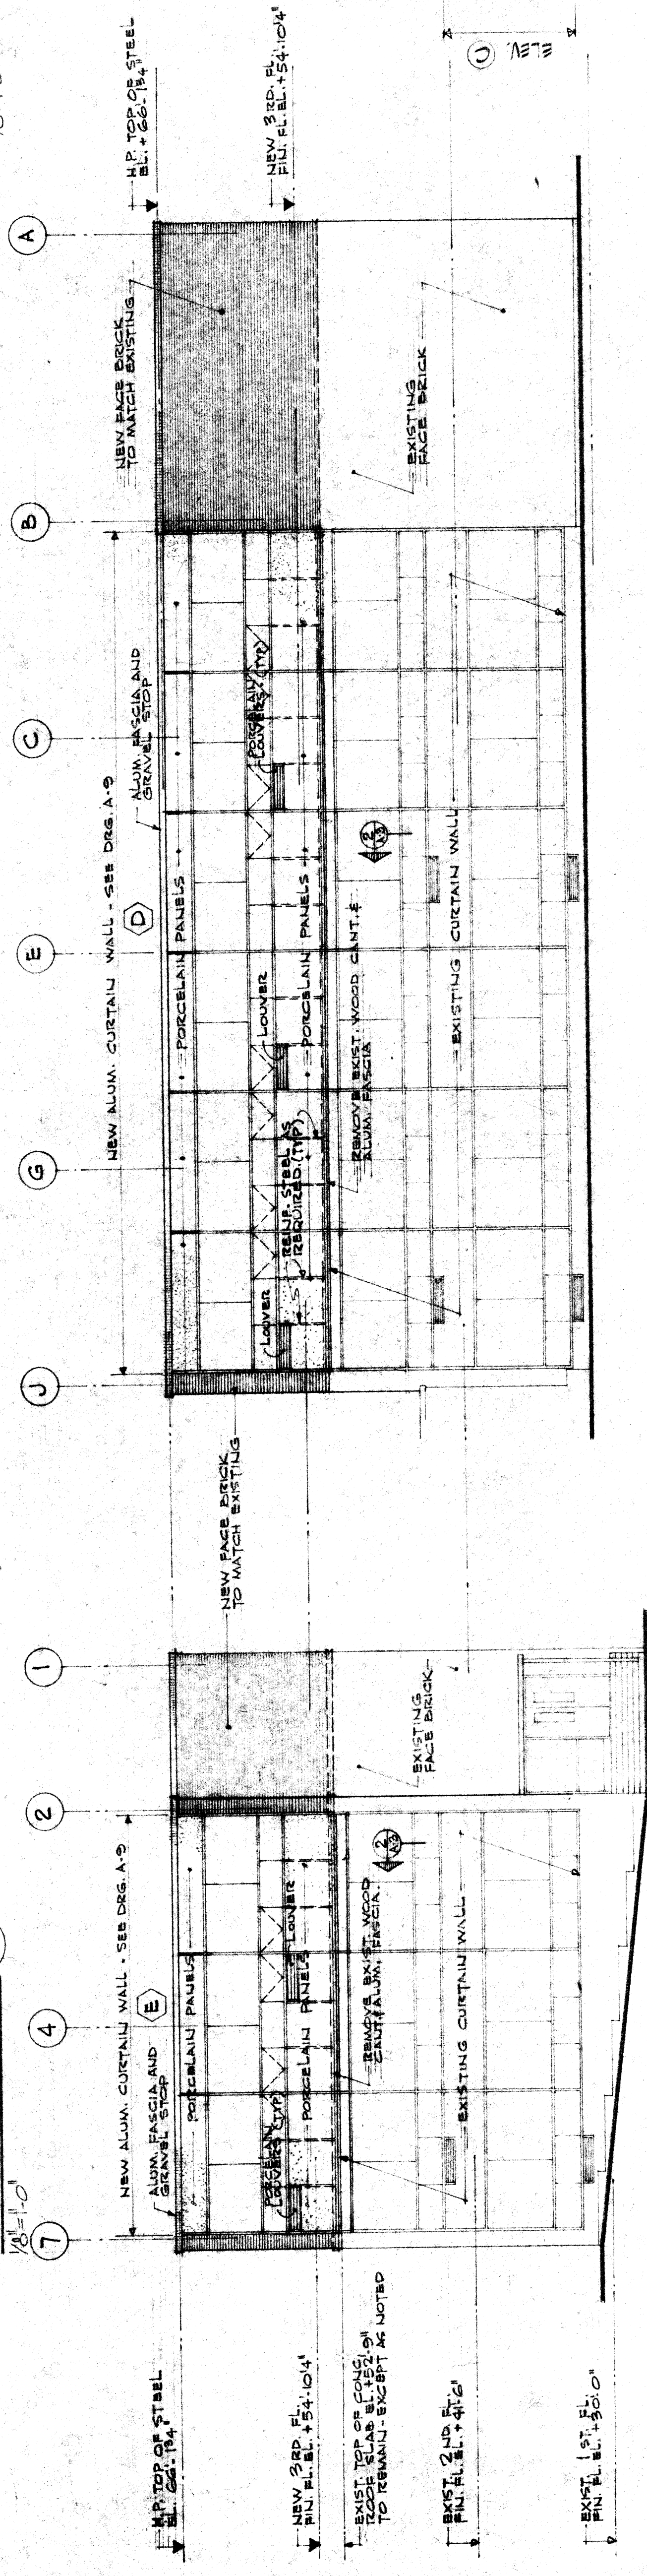


ELEVATION C

ELEVATION $\odot$
 $\frac{1}{2}g' = 1.0''$

ELEVATION KEY PLAN

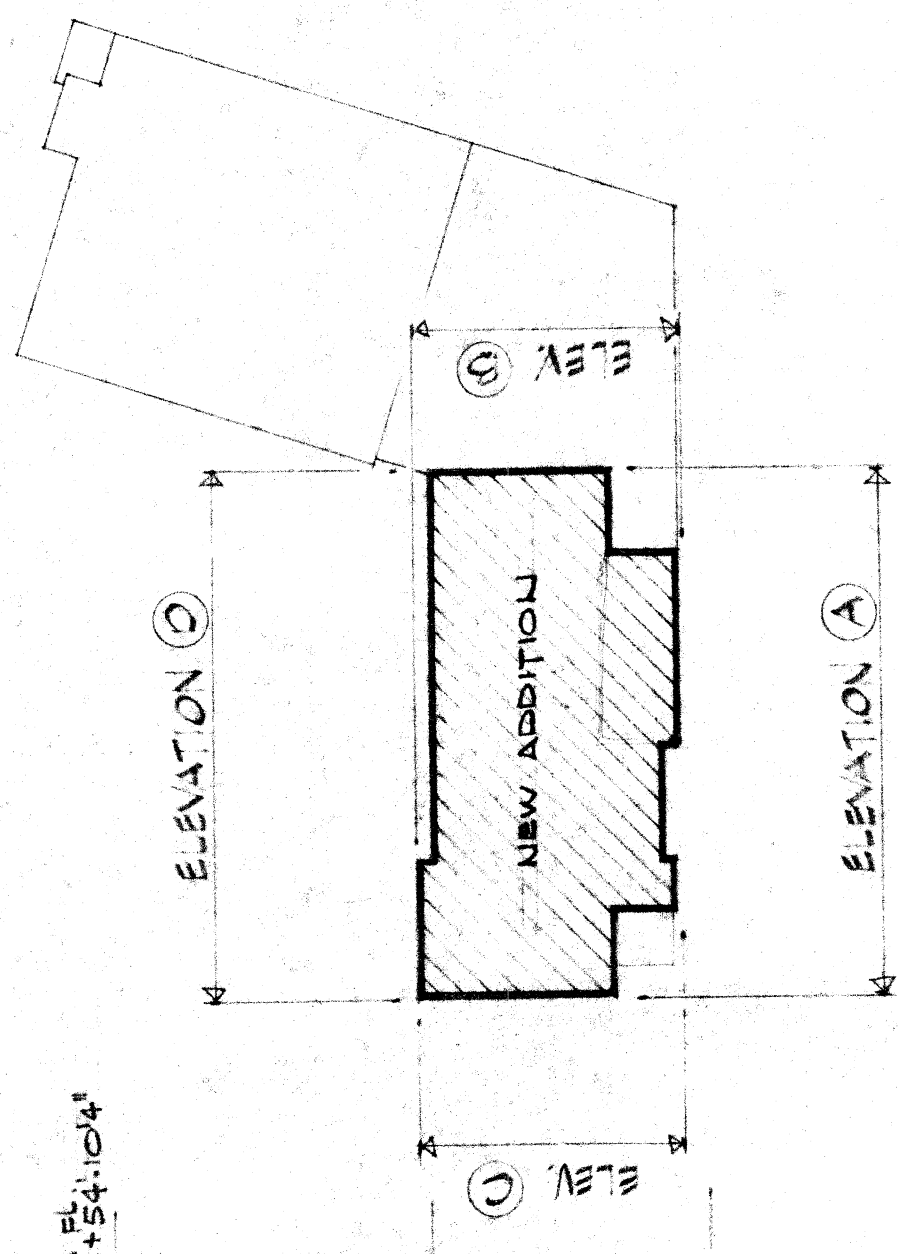


CONTRACTOR SHALL VERIFY ALL DIMENSIONS, MATERIALS AND CONDITIONS ON THE JOB WITH DRAWINGS AND SPECIFICATIONS BEFORE PROCEEDING WITH WORK AND BE RESPONSIBLE FOR SAME.

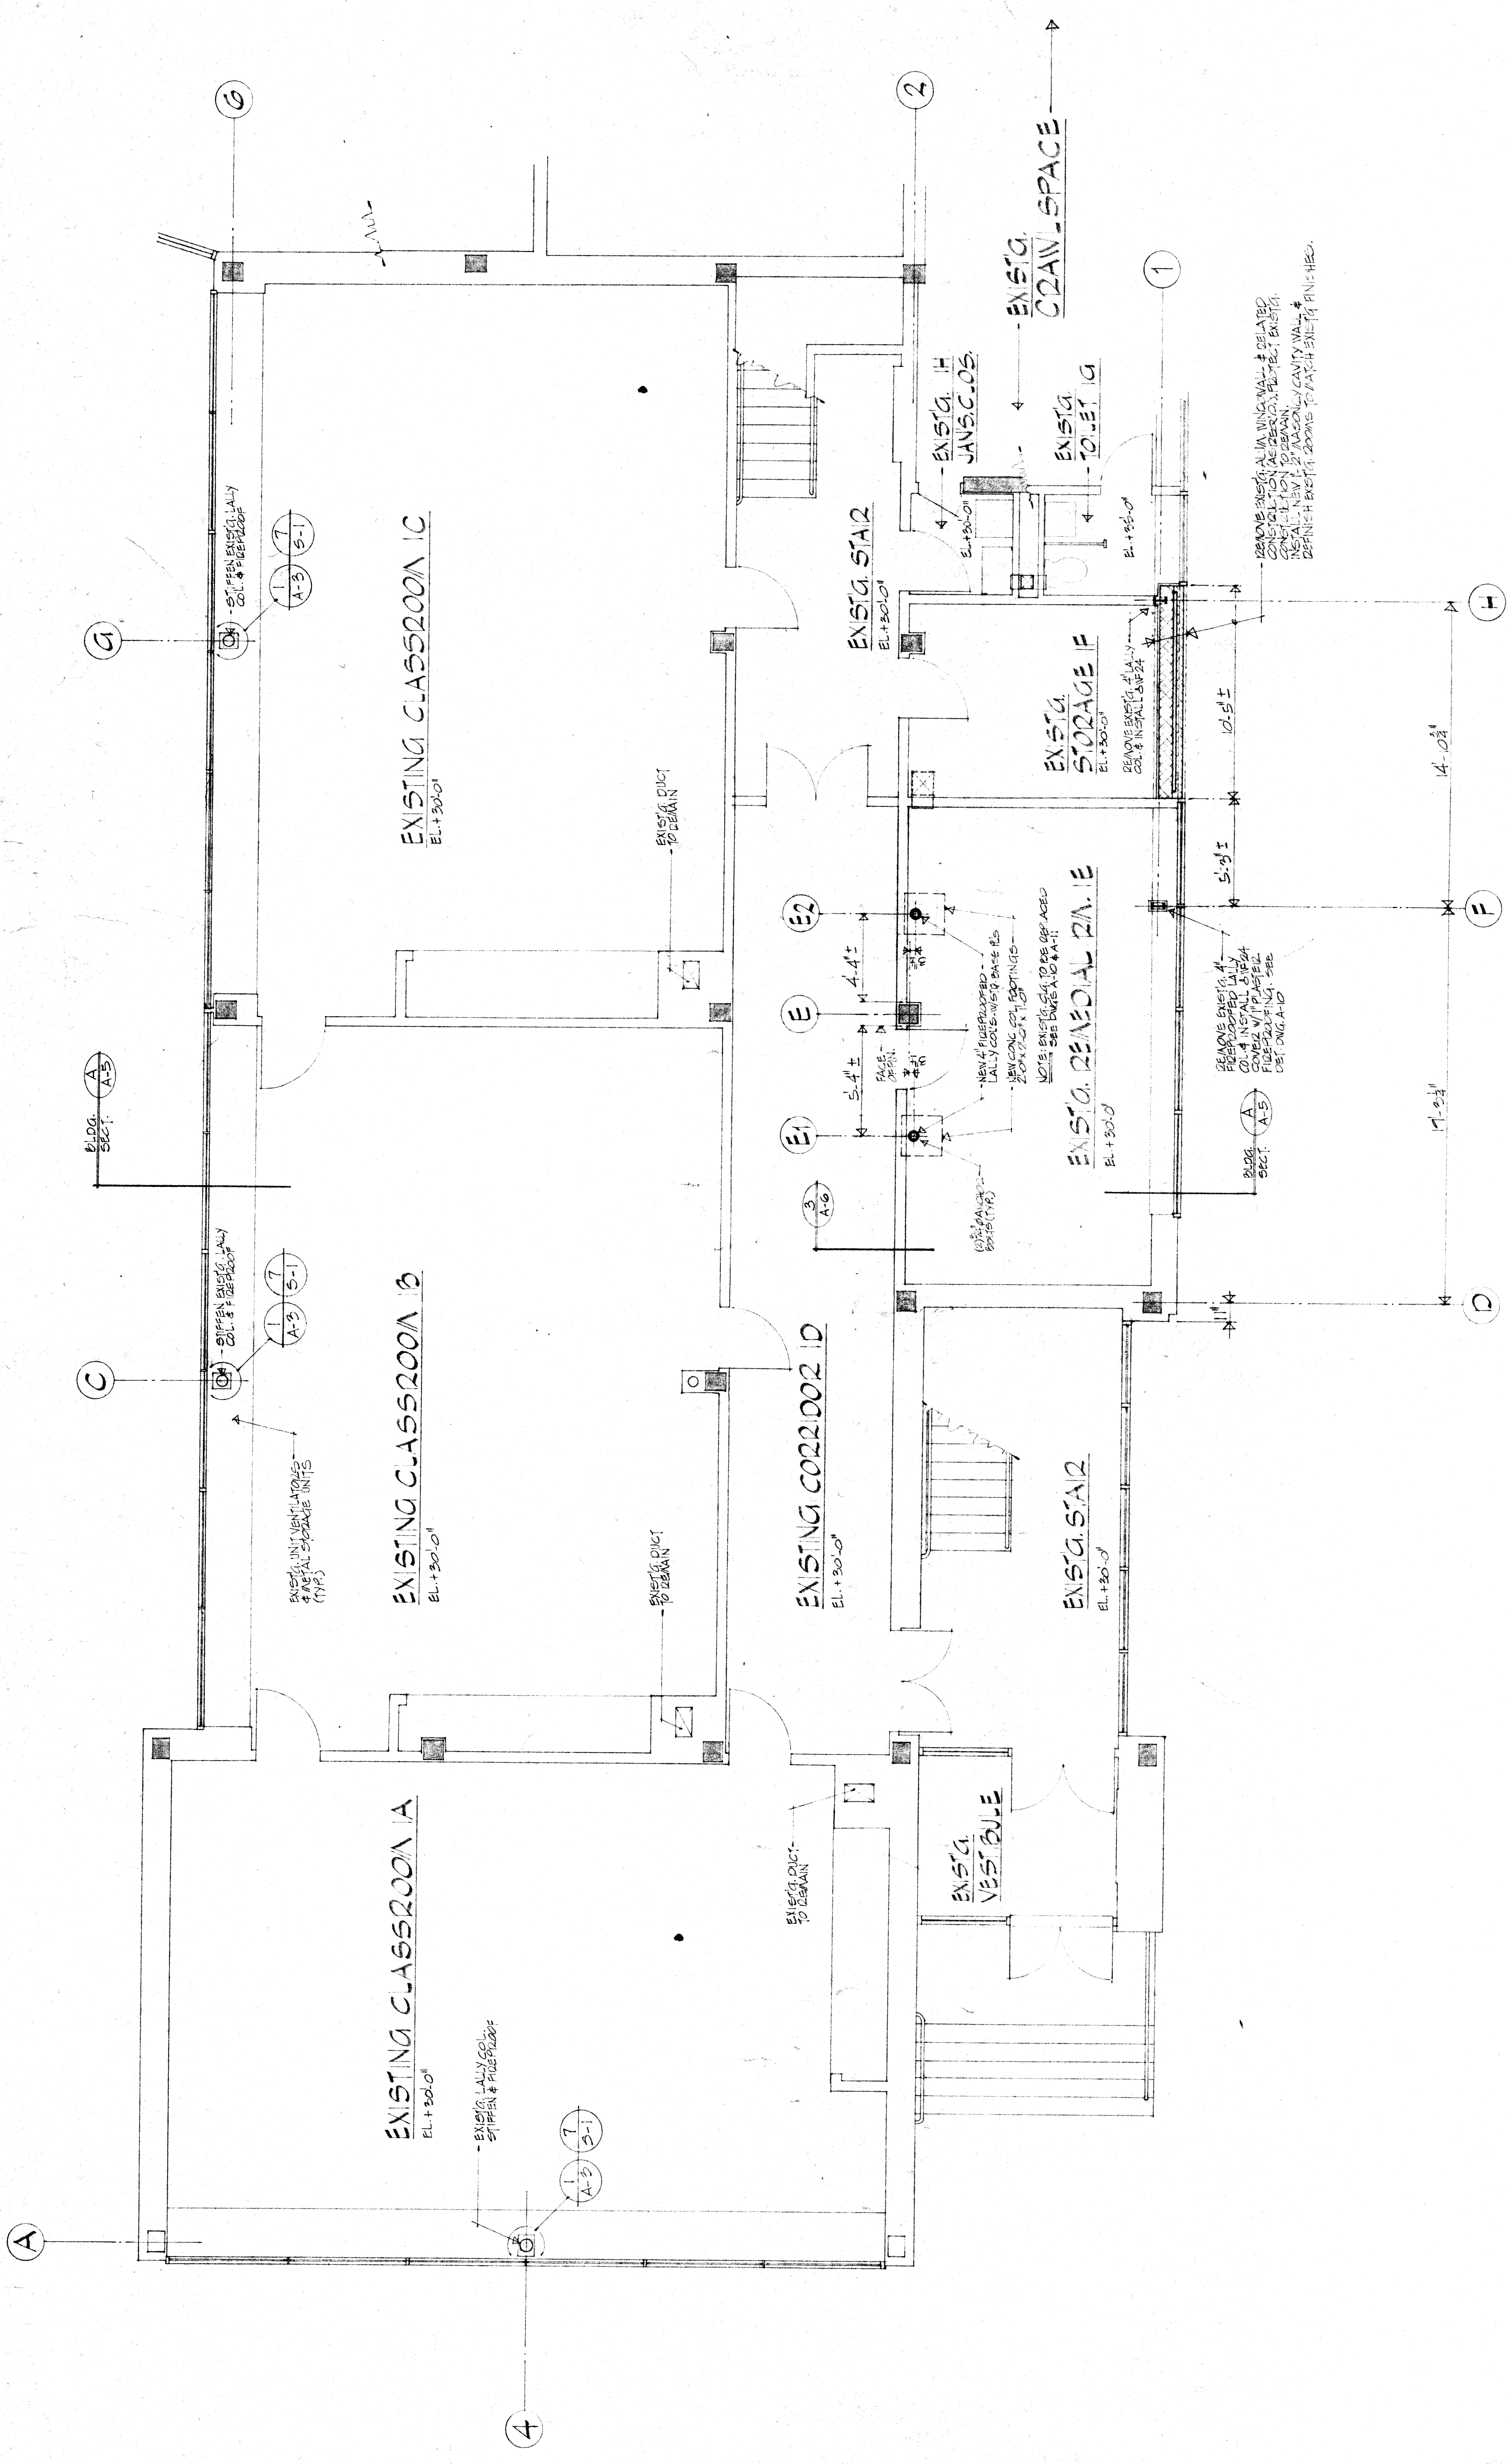

GENERAL NOTES

1. REPAIR EXISTING 2-DOOR WALLS & CEILING AS REQUIRED IN ALL AREAS DESTROYED BY CONSTRUCTION. ALL REPAIRS TO MATCH EXISTING ADJACENT AREAS.

CONTRACTOR SHALL KEEP ALL DIMENSIONS, MATERIALS AND CONDITIONS ON THE JOB WITH DRAWINGS AND SPECIFICATIONS BEFORE PROCEEDING WITH WORK AND BE RESPONSIBLE FOR SAME.

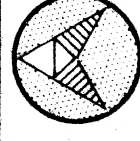

SOMERVILLE ENGINEERING, INC.
PROFESSIONAL ENGINEERS
REGISTERED LAND SURVEYORS

POPE SCHOOL ADDITION
SOMERVILLE, MASS.
FIRST FLOOR PLAN
DRAWN BY: P. K. SCALE: 1/4" = 1'-0"
JOB NO. A-70-04

