

Proposed Renovation & New Construction

25 Clyde Street

Somerville, Massachusetts

Owners


Stateside Construction Group
234 Russell Street
Woburn, MA

Architects

Hammer Architects
21 Bishop Allen Drive
Cambridge, MA 02139
617.876.5121

Structural
Engineers

Design Development
04.25.2012 NOT FOR CONSTRUCTION

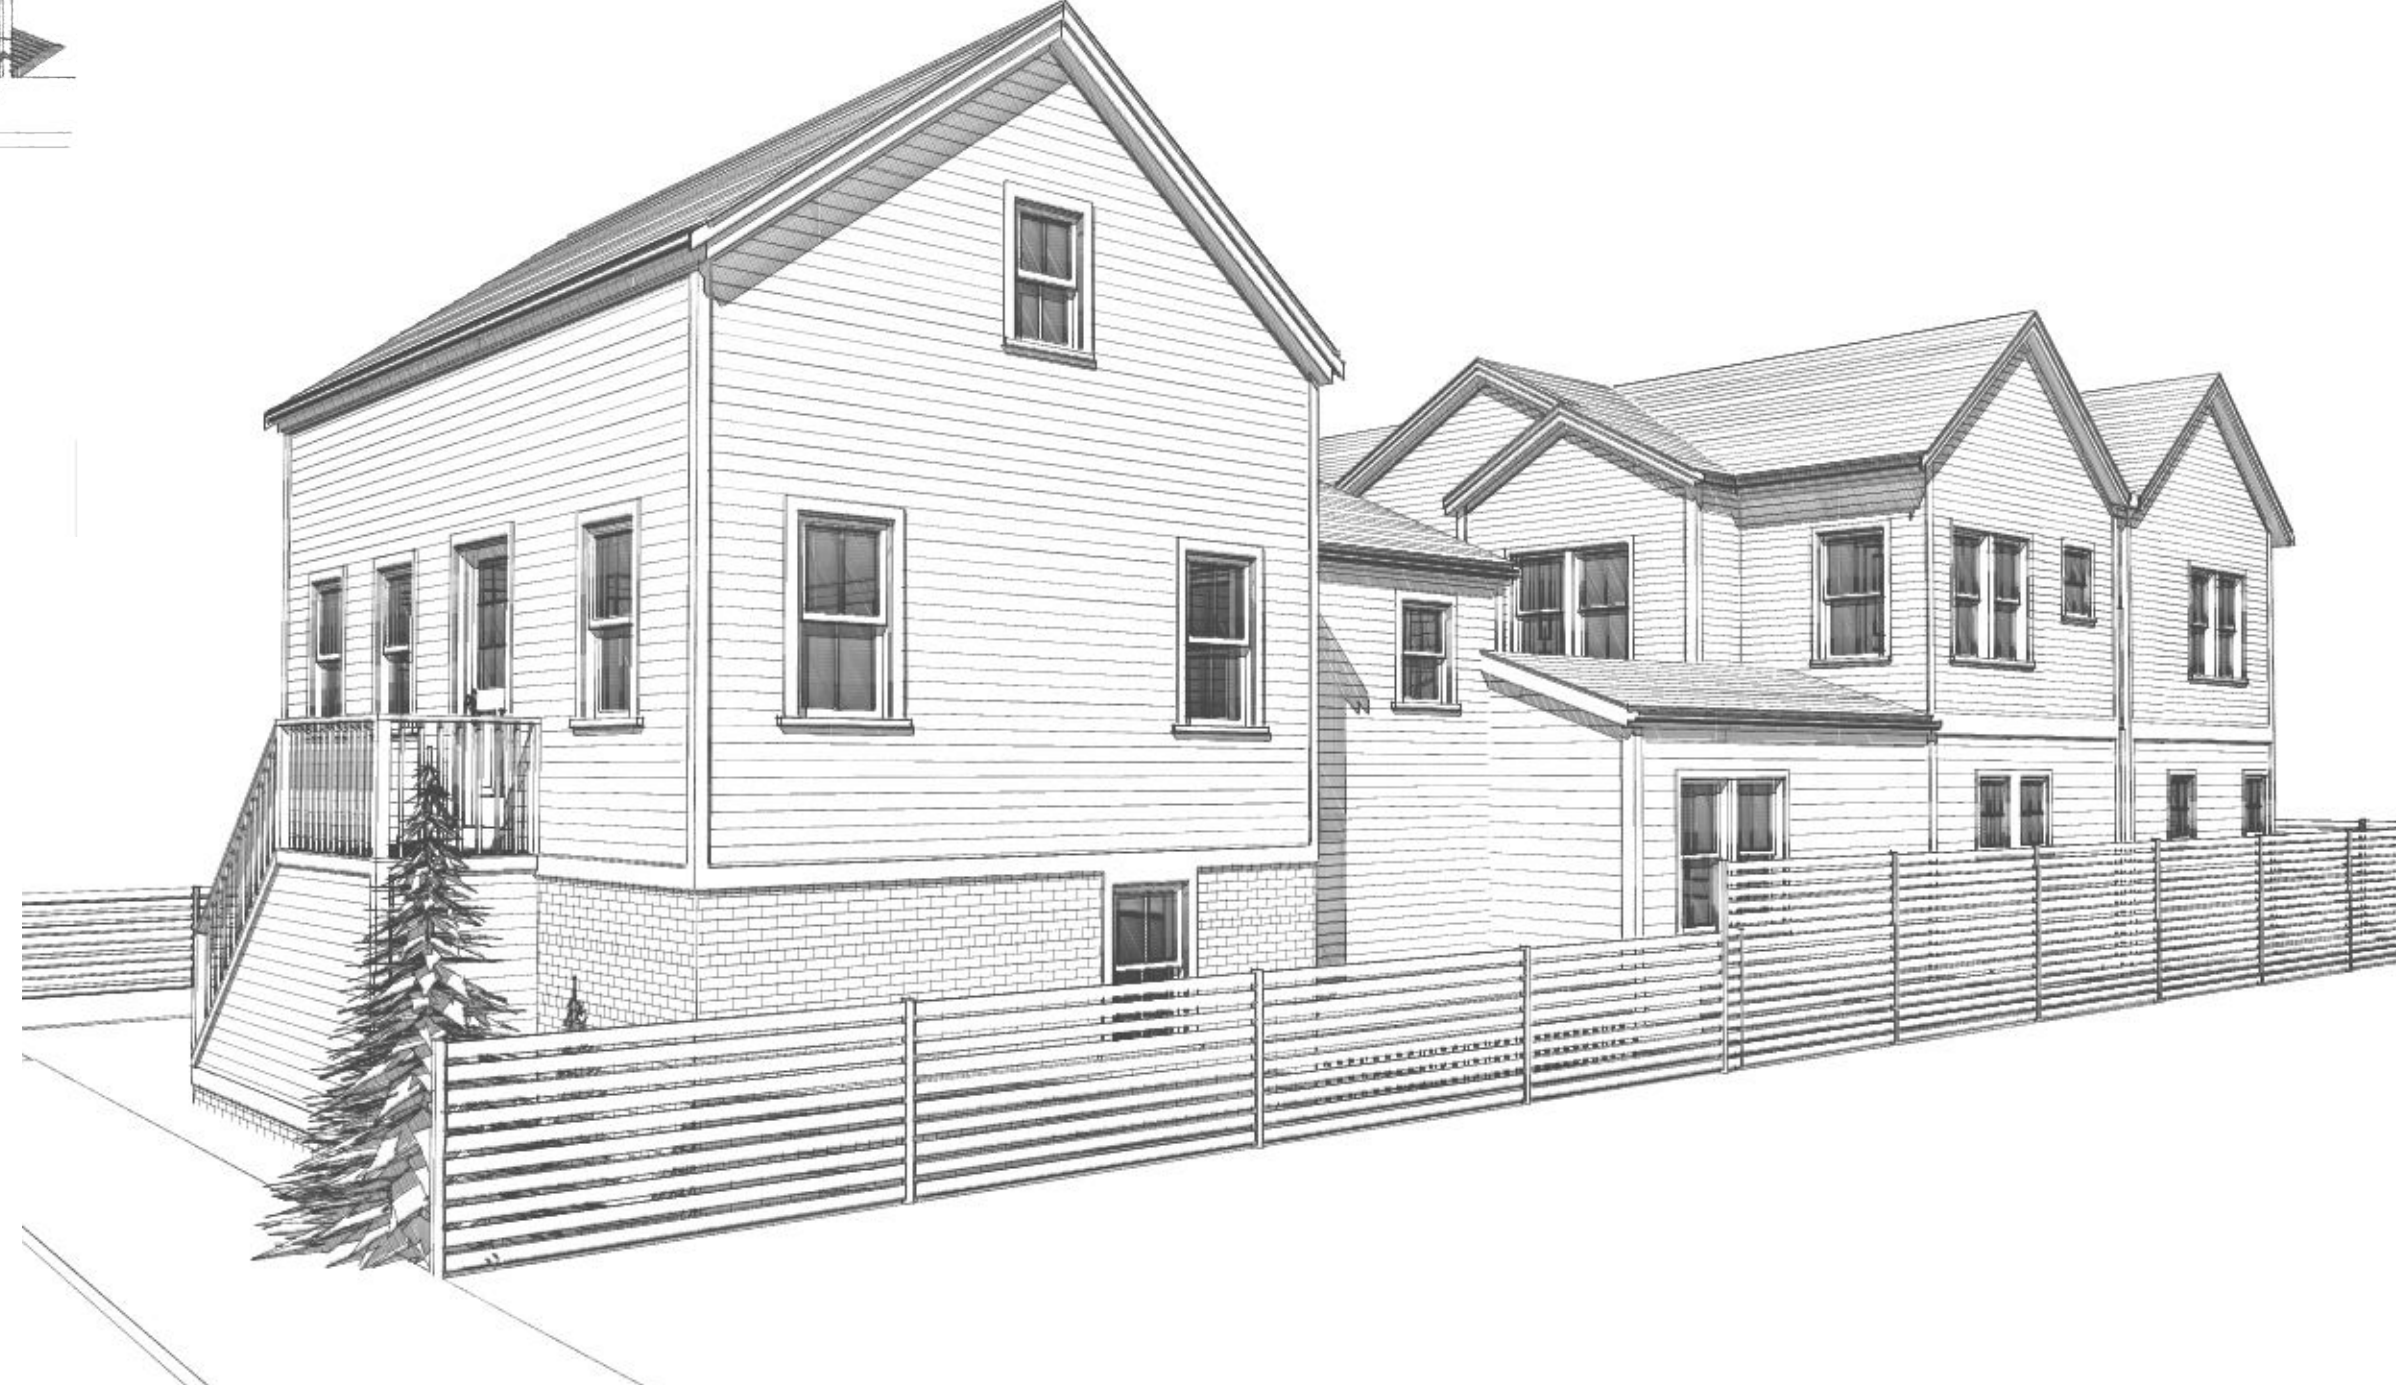

Proposed Renovation & New
Construction
25 Clyde Street
Somerville, Massachusetts

Title: 3D VIEWS
Scale: As Noted
Date: 04.25.2012 NOT FOR CONSTRUCTION

Hammer Architects
21 Bishop Allen Drive
Cambridge, MA 02139
617.876.5121

CHARLES &
CHRISTINE BALL
51976/467


N/F
SEAN K. TORPEY &
DANA M. SAWYER
52874/74

N/F
JOANNE M.
1062/117

1

SITE PLAN EXISTING

SCALE: 1/8" = 1'-0"

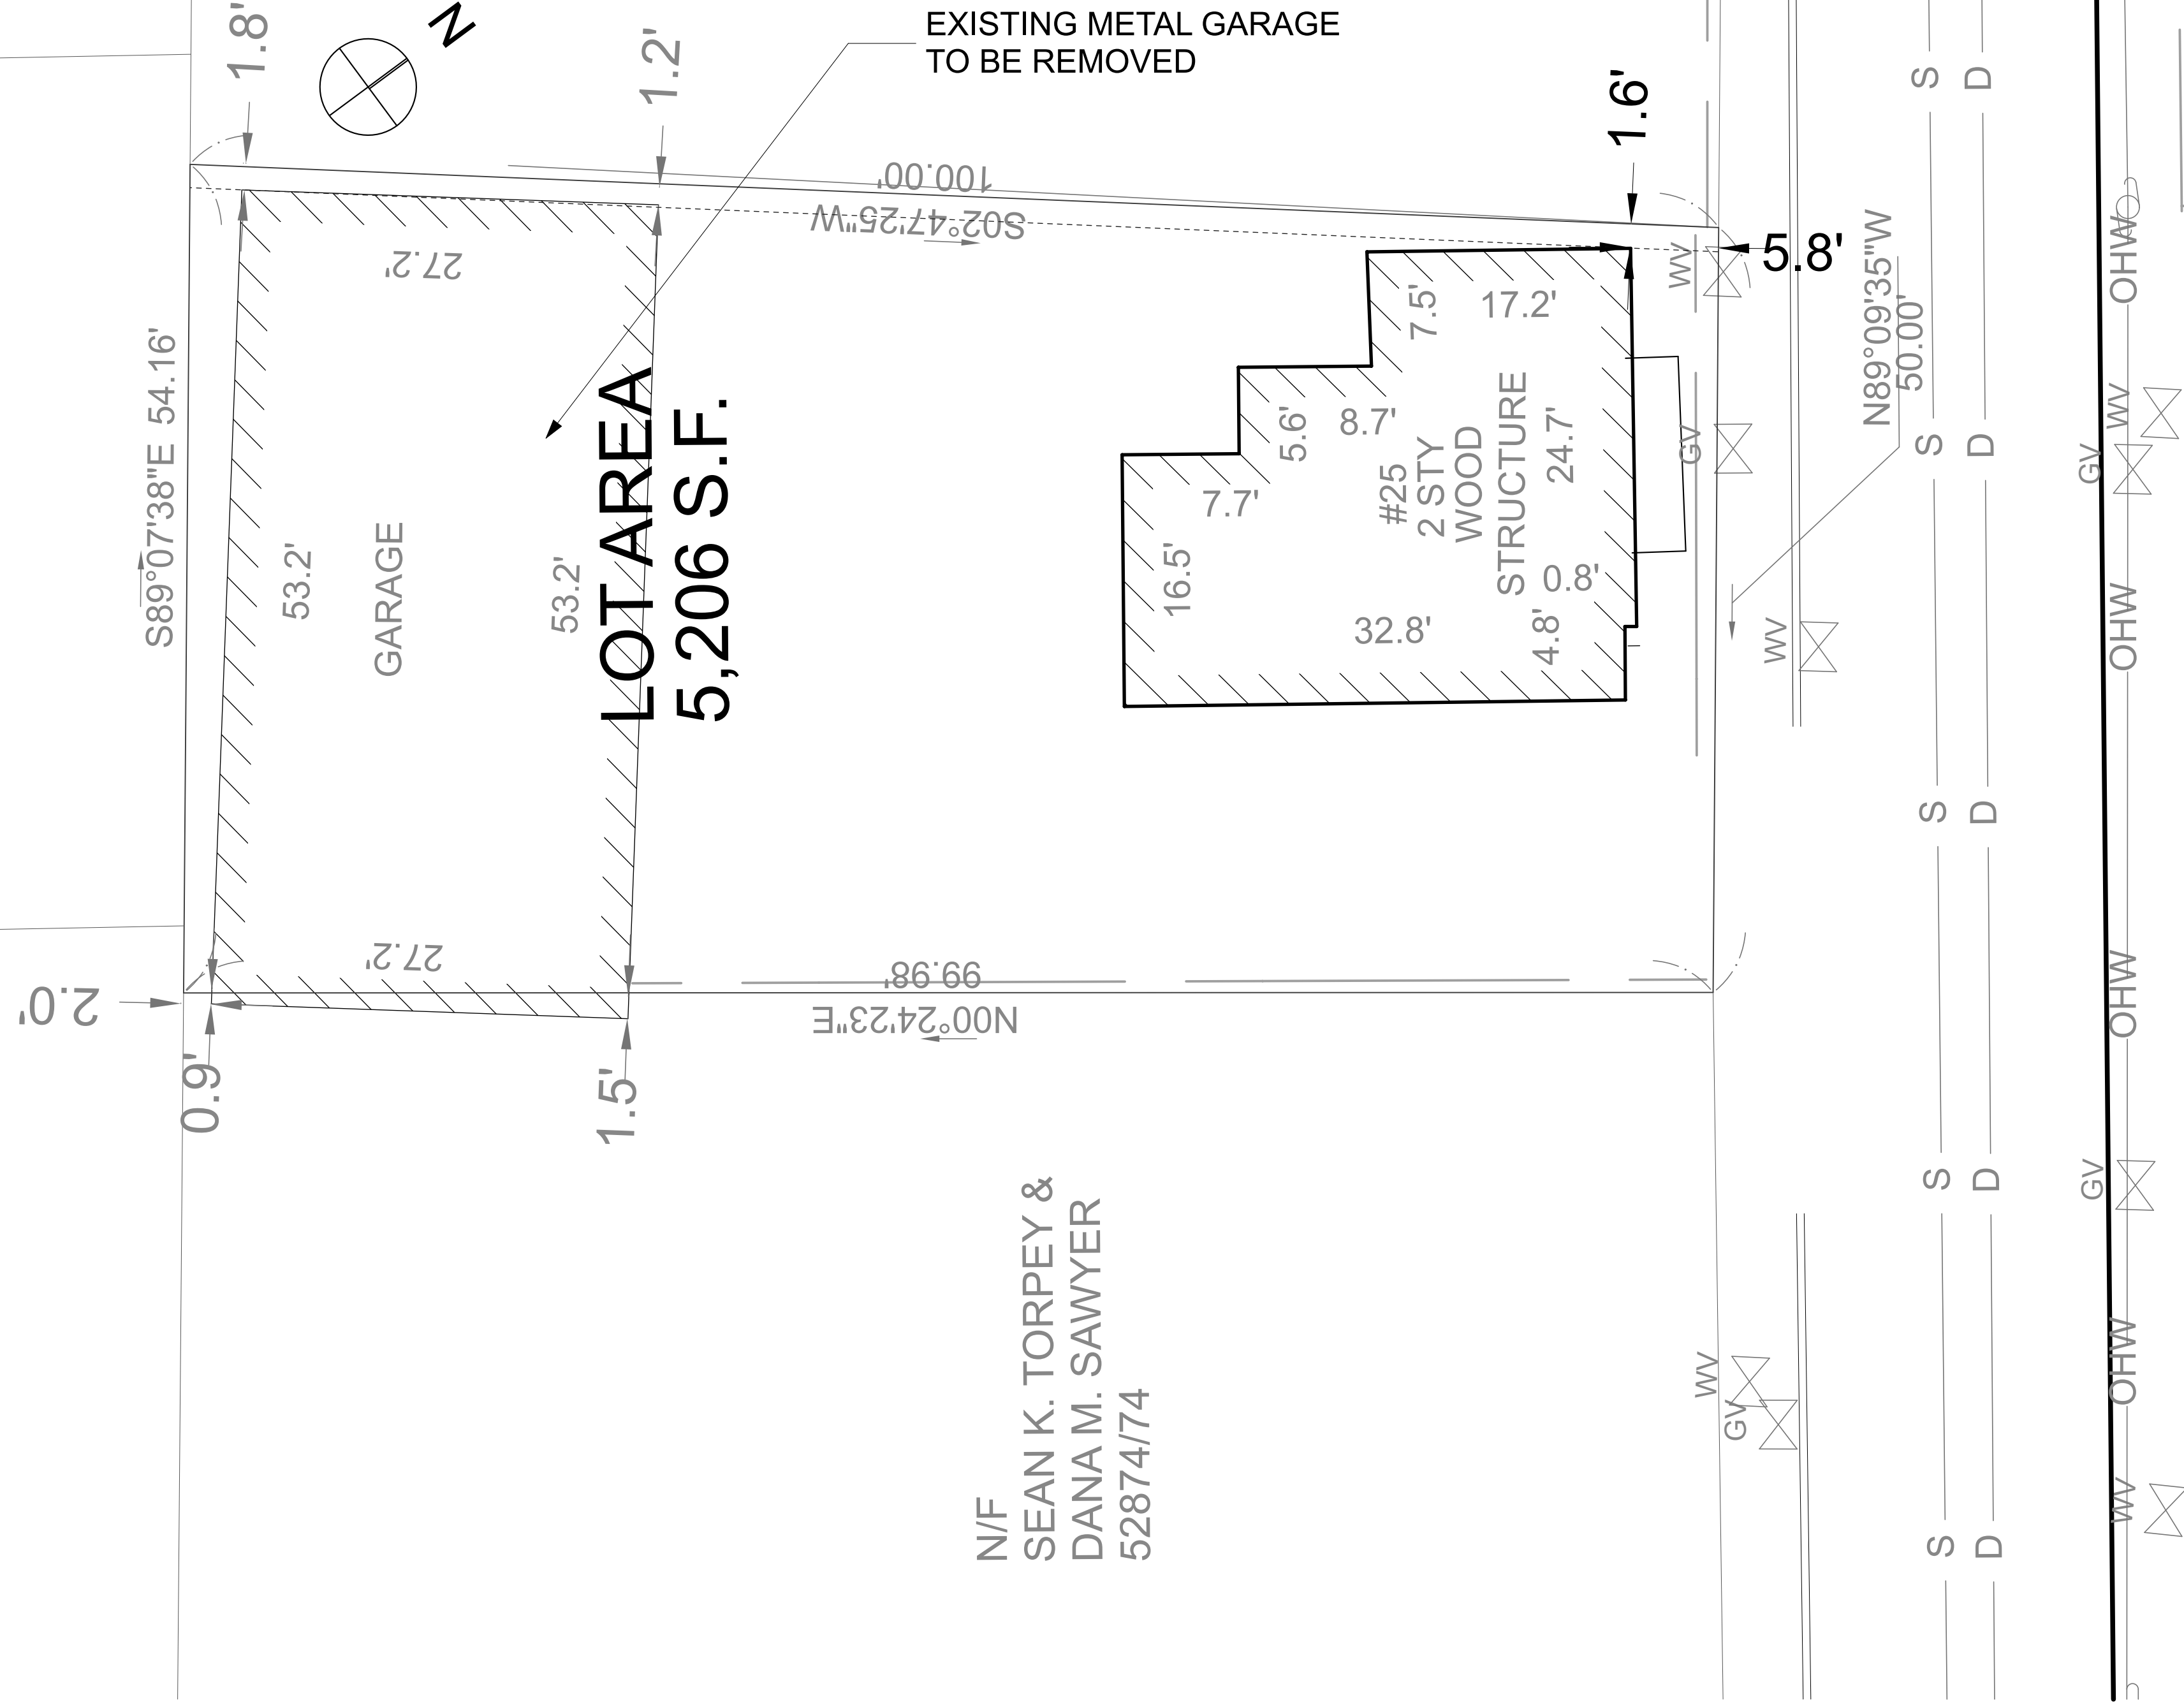

CLYDE STREET


(PUBLIC-30' WIDE)

L-1

Proposed Renovation & New
Construction
25 Clyde Street
Somerville, Massachusetts

Title: SITE PLAN EXISTING
Scale: As Noted
Date: 04.25.2012 NOT FOR CONSTRUCTION

Hammer Architects
21 Bishop Allen Drive
Cambridge, MA 02139
617.876.5121

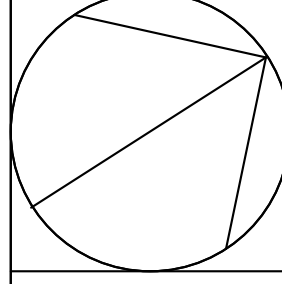


CHARLES &
CHRISTINE BALL
51976/467

SITE PLAN PROPOSED


SCALE: 1/8" = 1'-0"

SCALE: 1/8" = 1'-0"

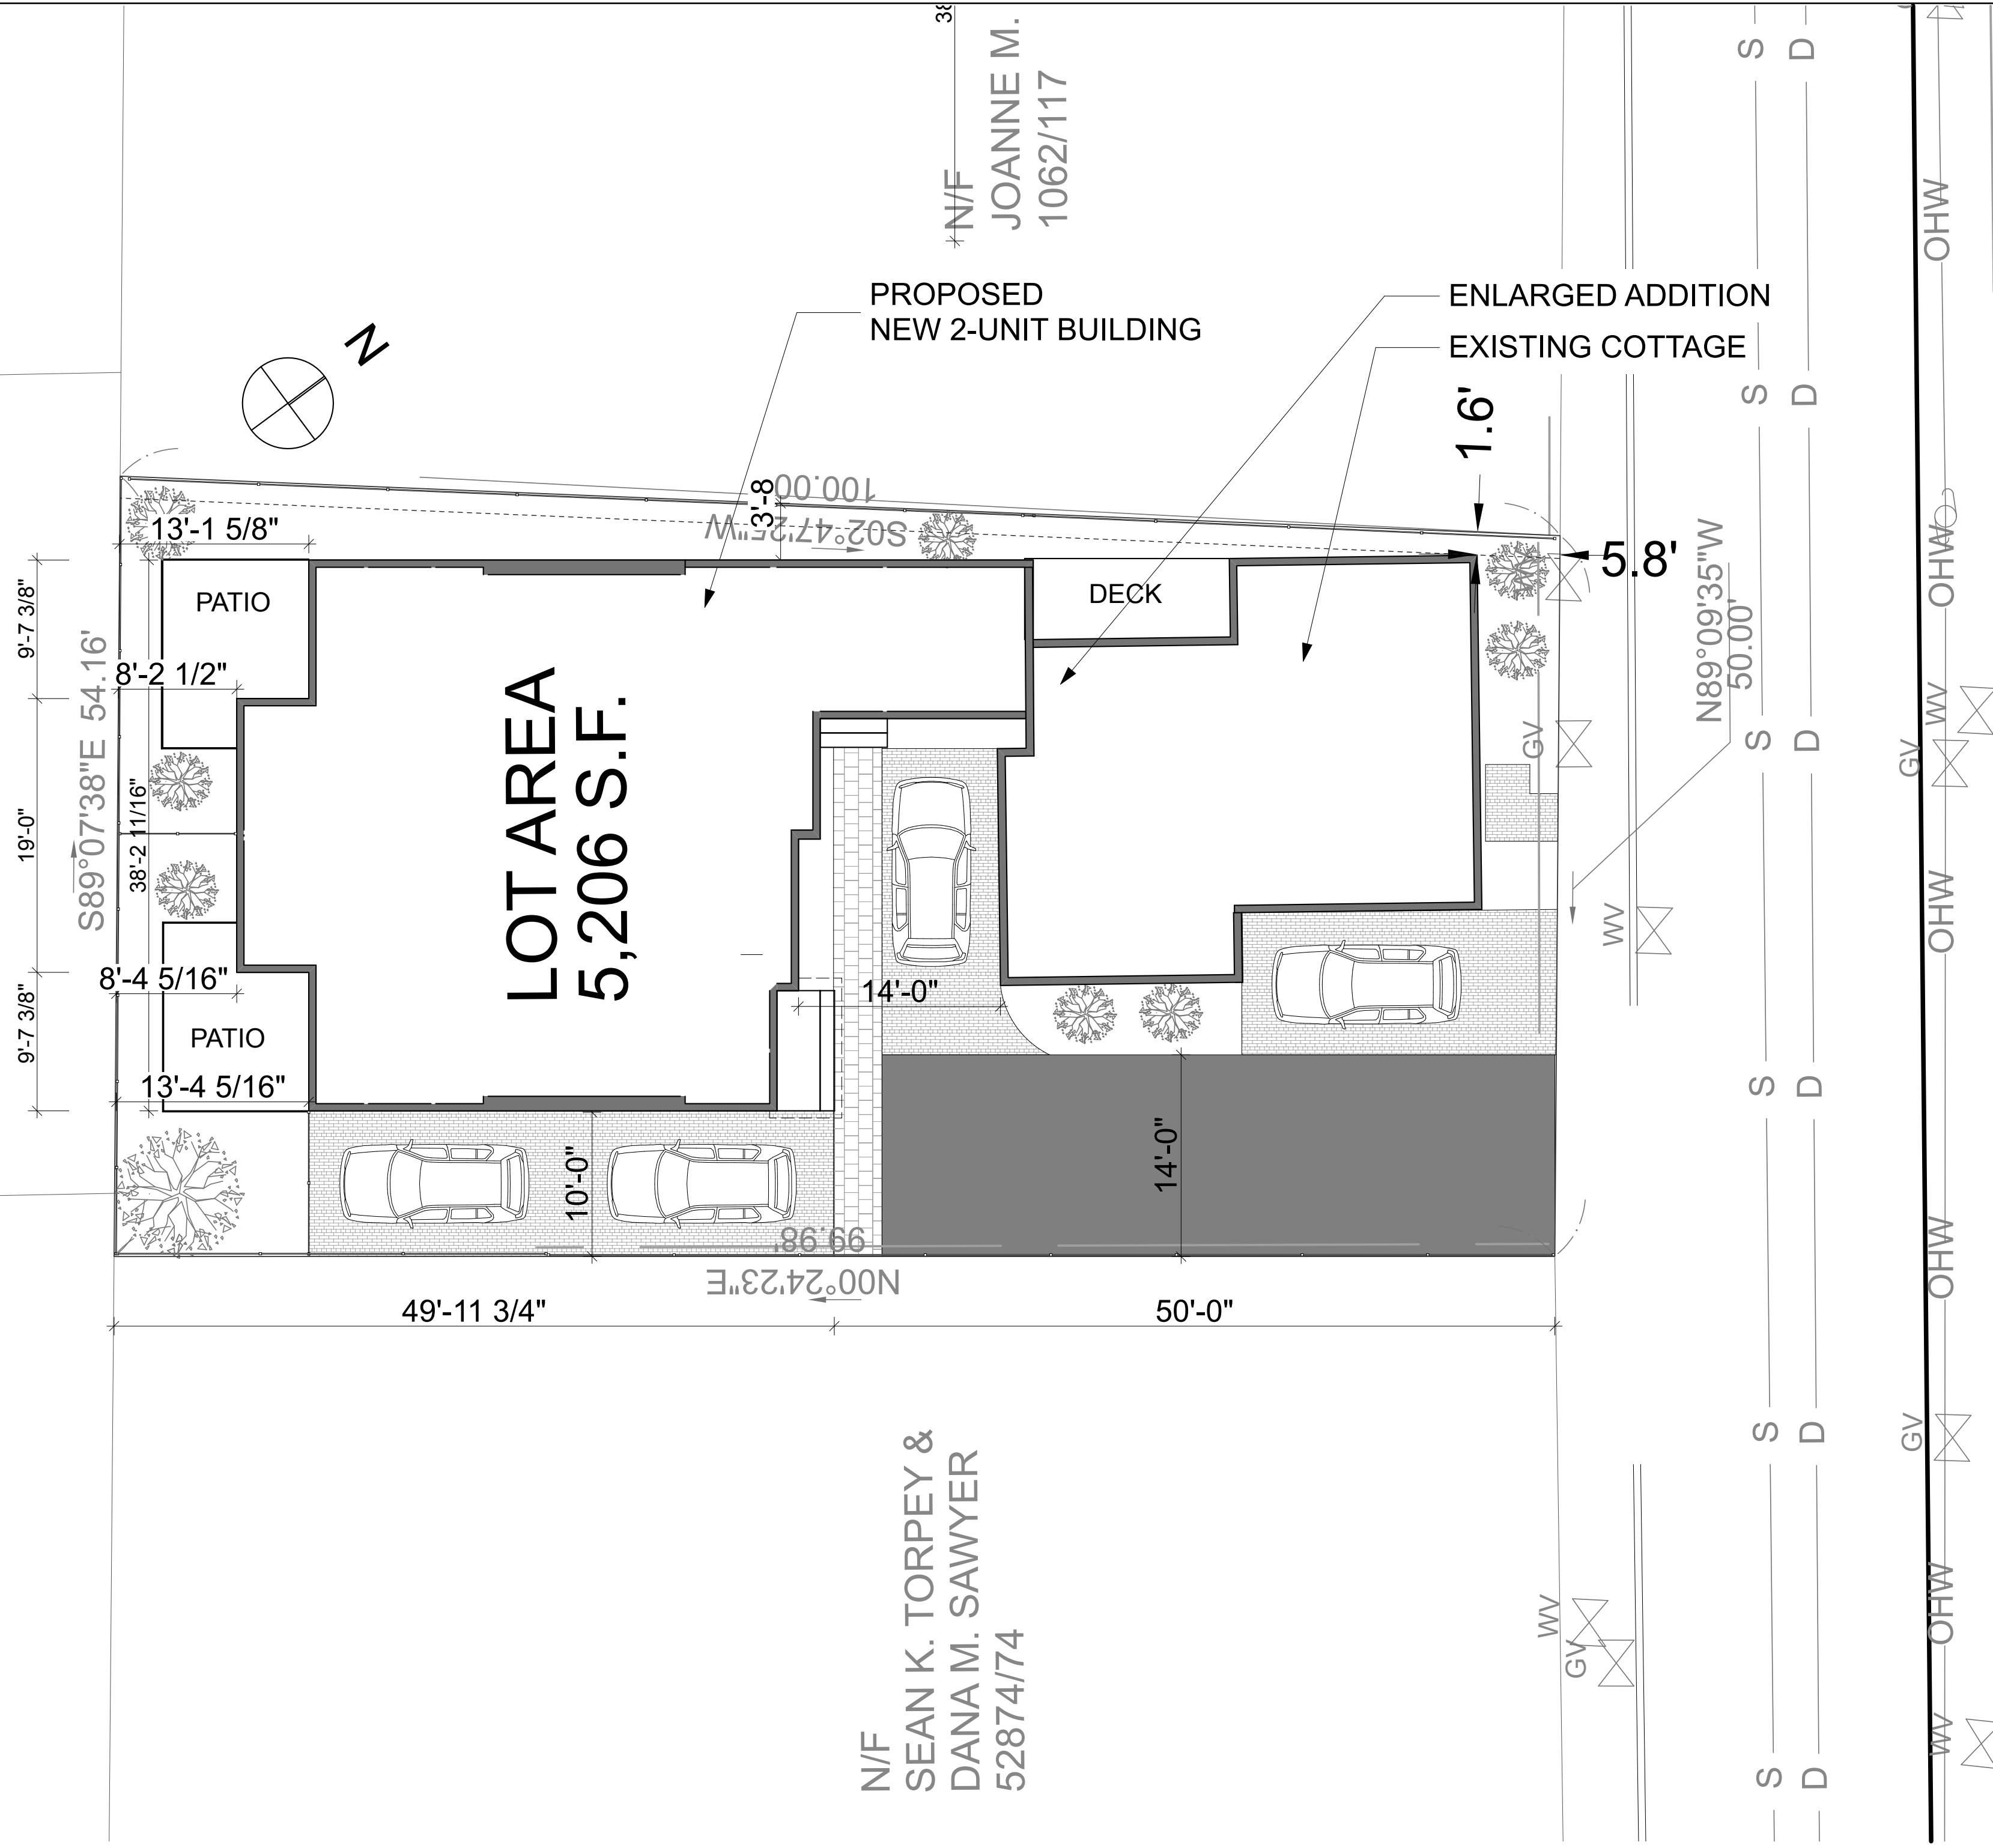

CLYDE STREET

(PUBLIC-30' WIDE)

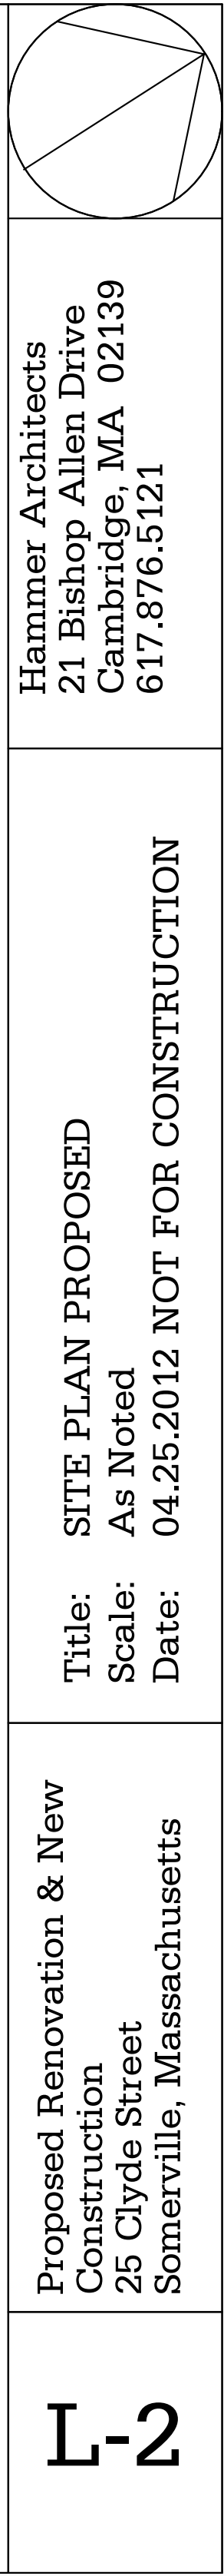




1

EAST SITE ELEVATION

SCALE: 3/16" = 1'-0"

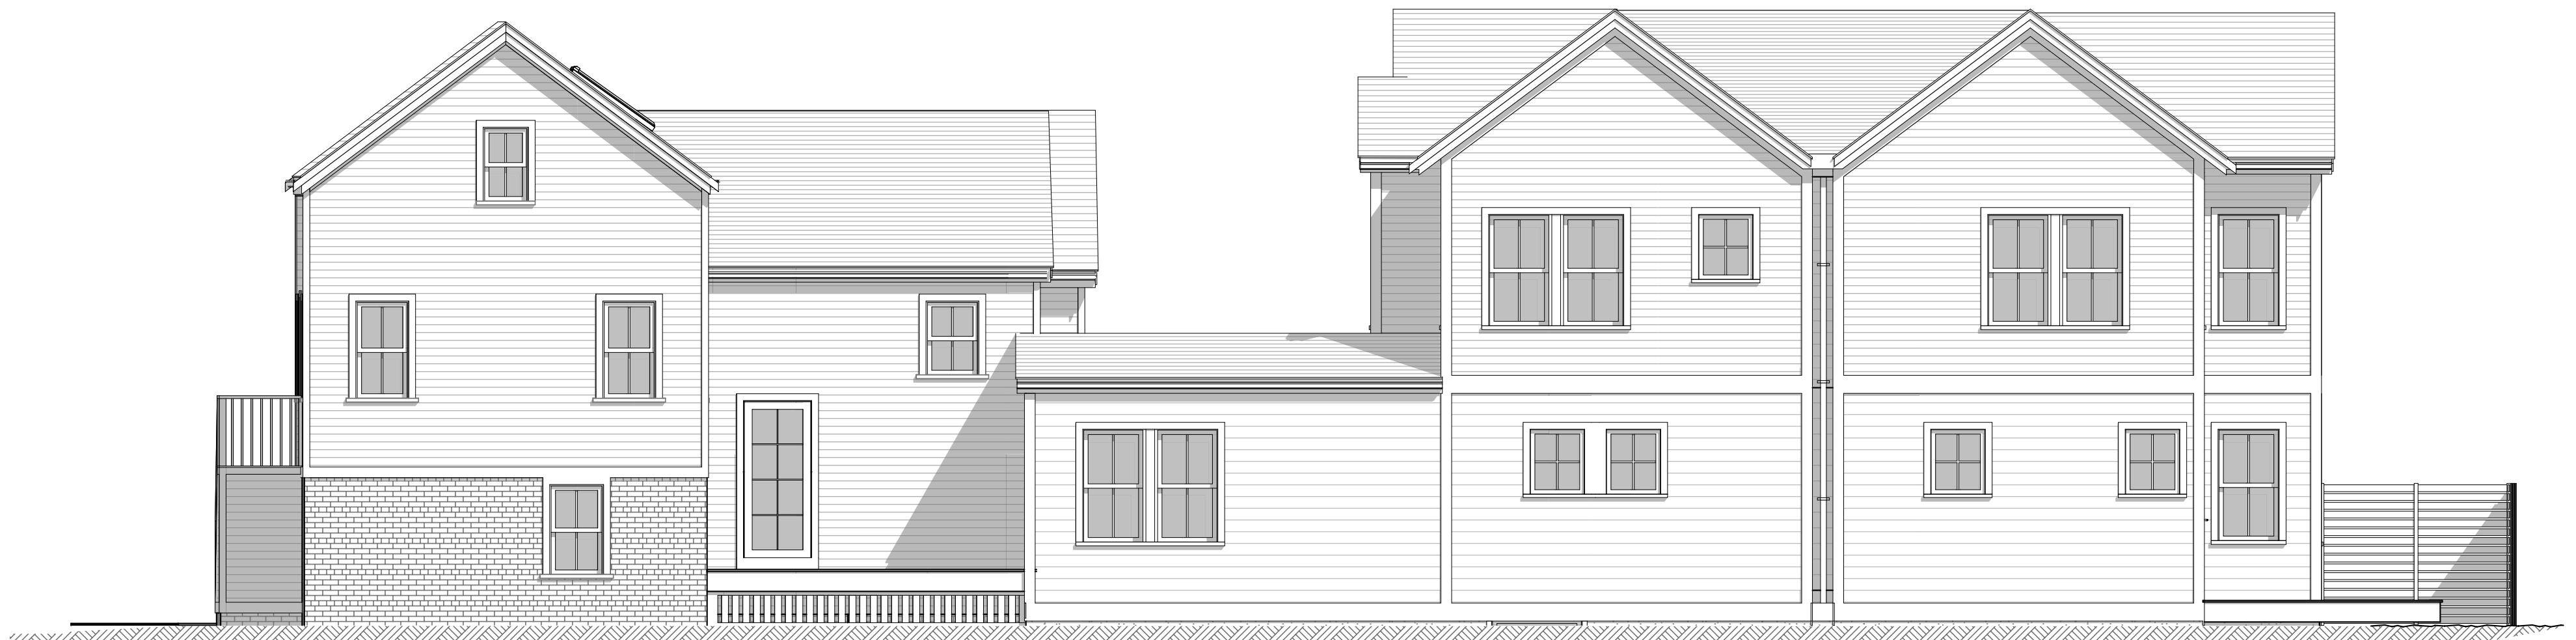

2

WEST SITE ELEVATION

SCALE: 3/16" = 1'-0"

Hammer Architects
21 Bishop Allen Drive
Cambridge, MA 02139
617.876.5121

Title: SITE ELEVATIONS
Scale: As Noted
Date: 04.25.2012 NOT FOR CONSTRUCTION


Proposed Renovation & New
Construction
25 Clyde Street
Somerville, Massachusetts

L-3

1

LOWER LEVEL



SCALE: 1/4" = 1'-0"

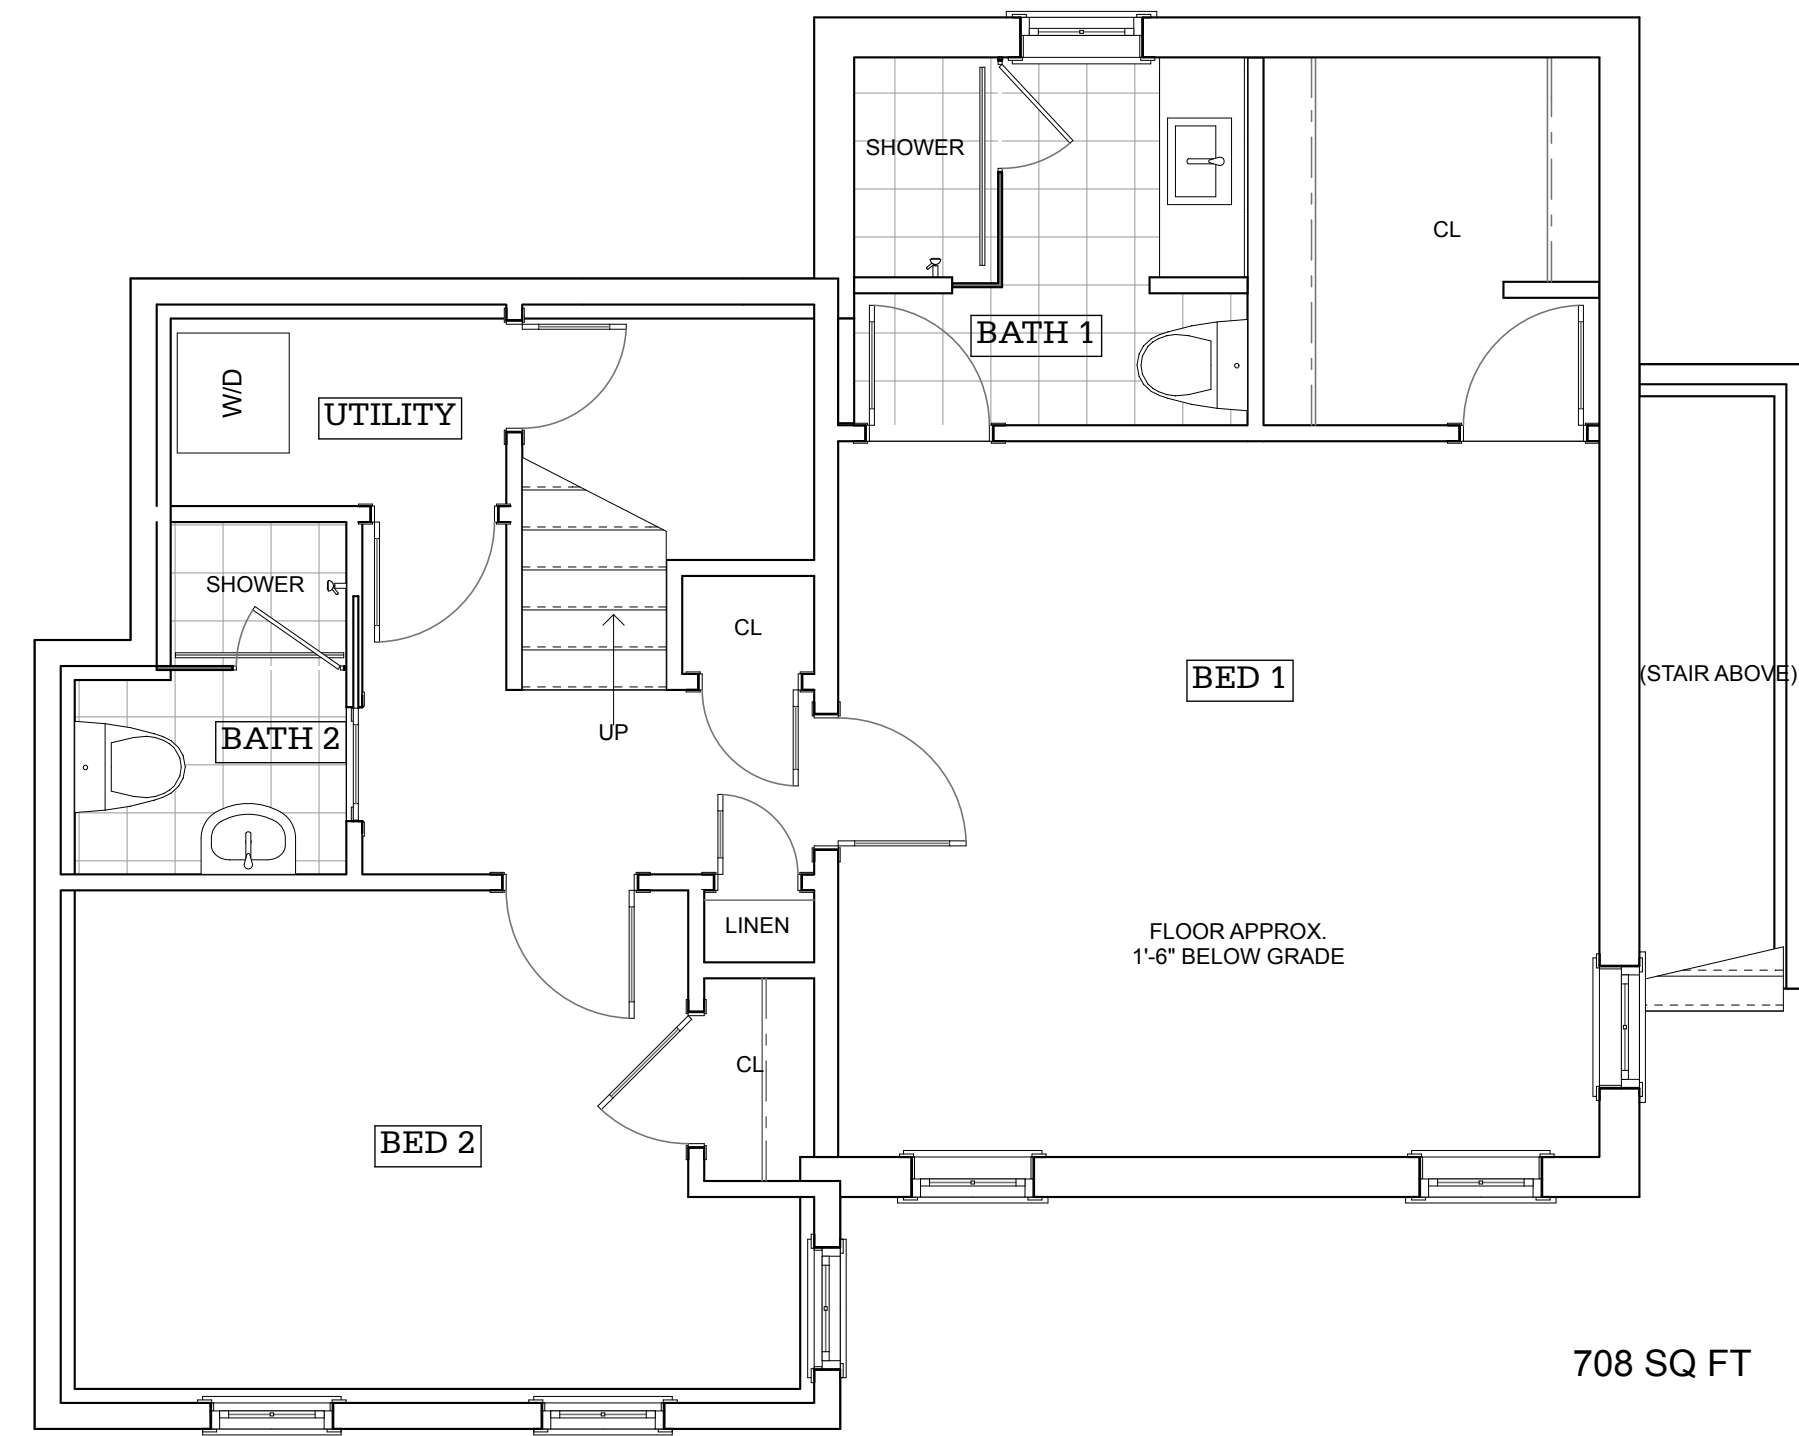

2

FIRST FLOOR

SCALE: 1/4" = 1'-0"

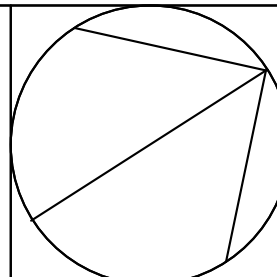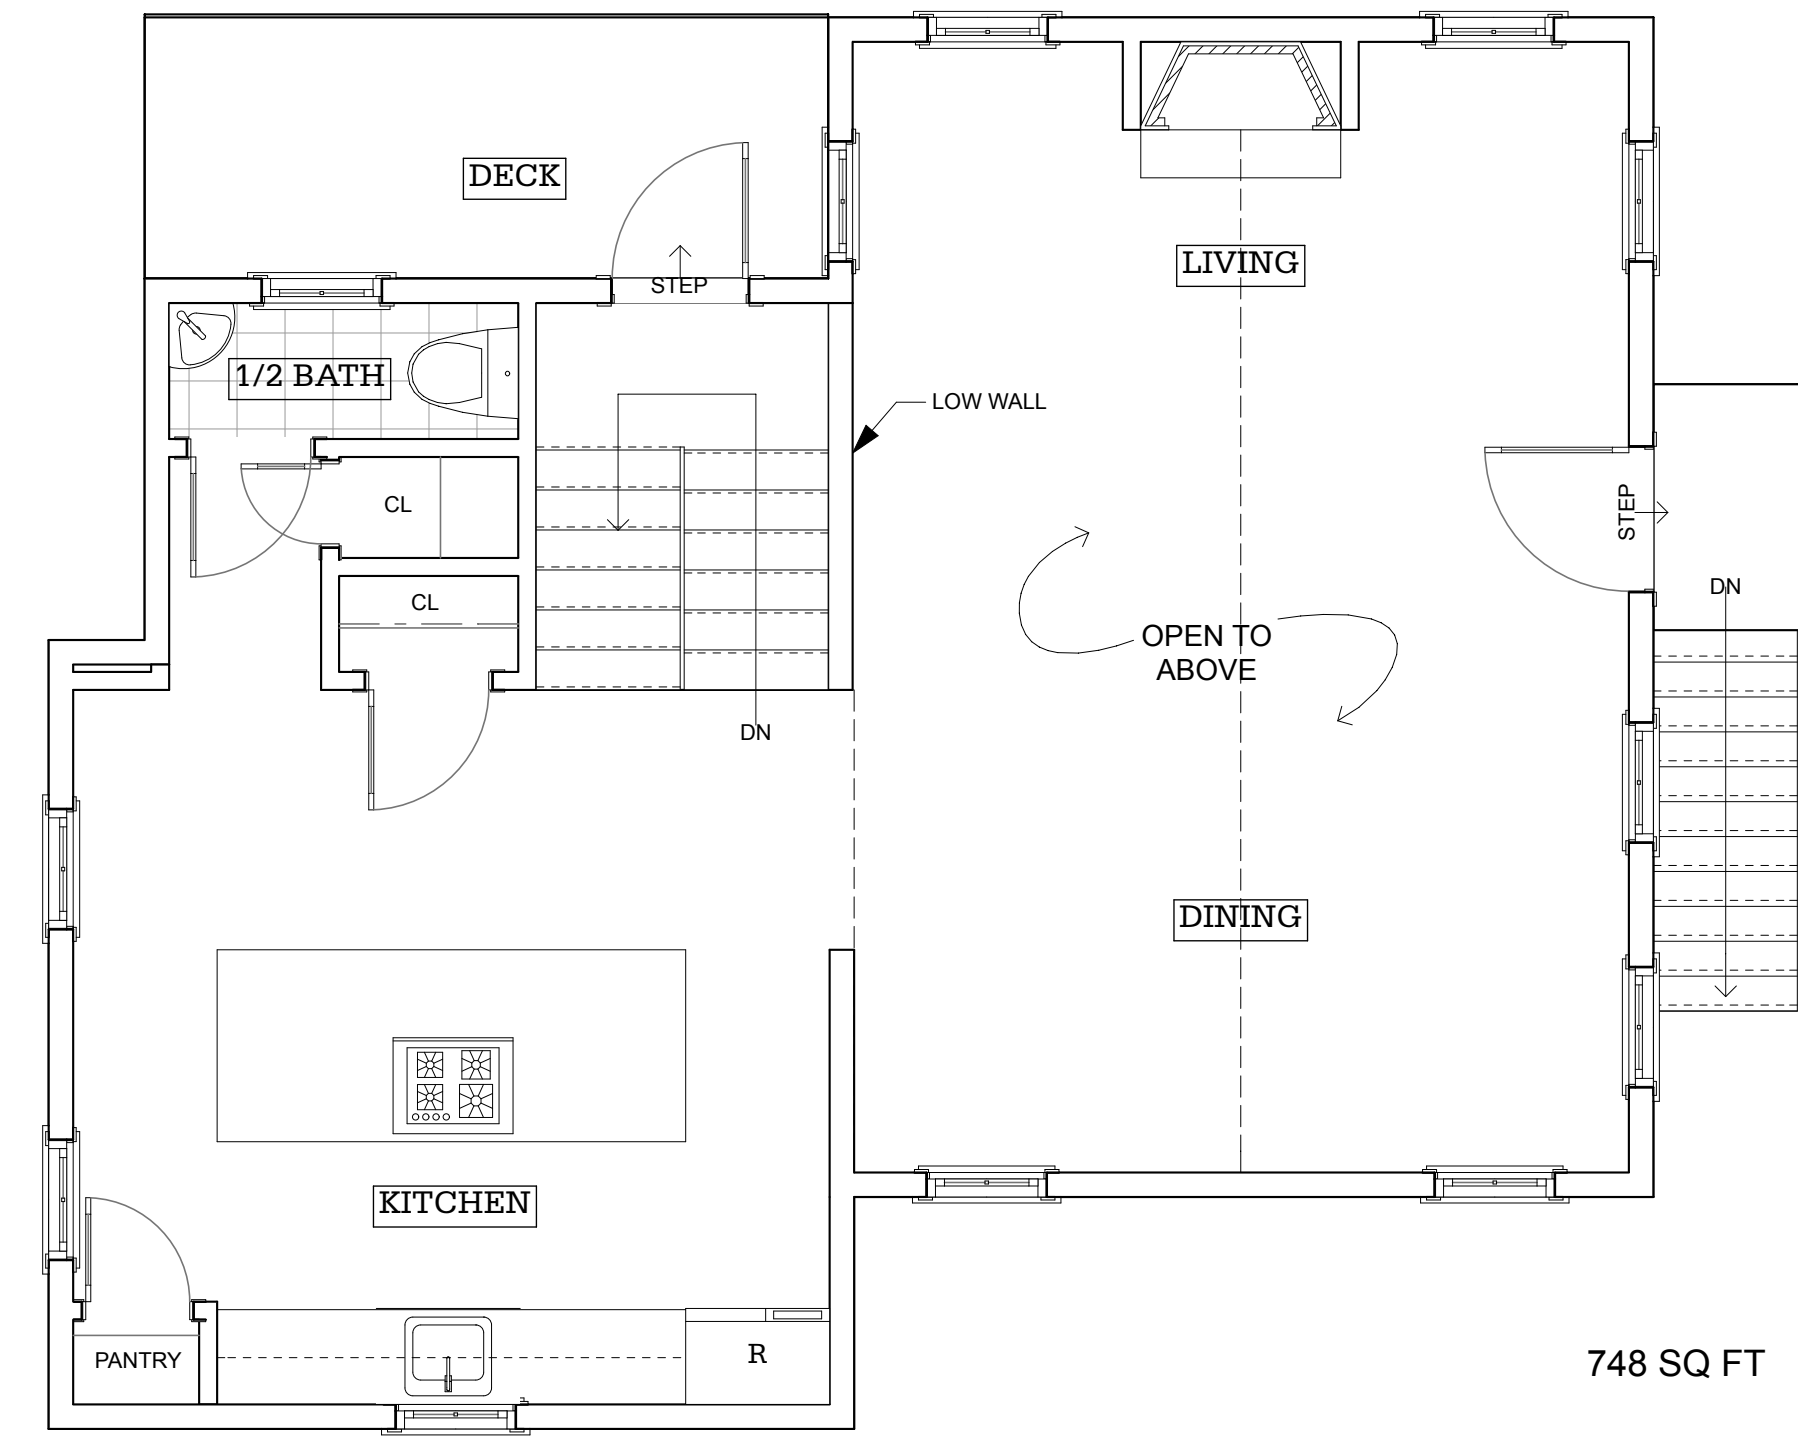

Hammer Architects
21 Bishop Allen Drive
Cambridge, MA 02139
617.876.5121

Title: COTTAGE PLANS
Scale: As Noted
Date: 04.25.2012 NOT FOR CONSTRUCTION

Proposed Renovation & New
Construction
25 Clyde Street
Somerville, Massachusetts


A-1




1 NORTH ELEVATION
SCALE: 1/4" = 1'-0"



3 EAST ELEVATION
SCALE: 1/4" = 1'-0"

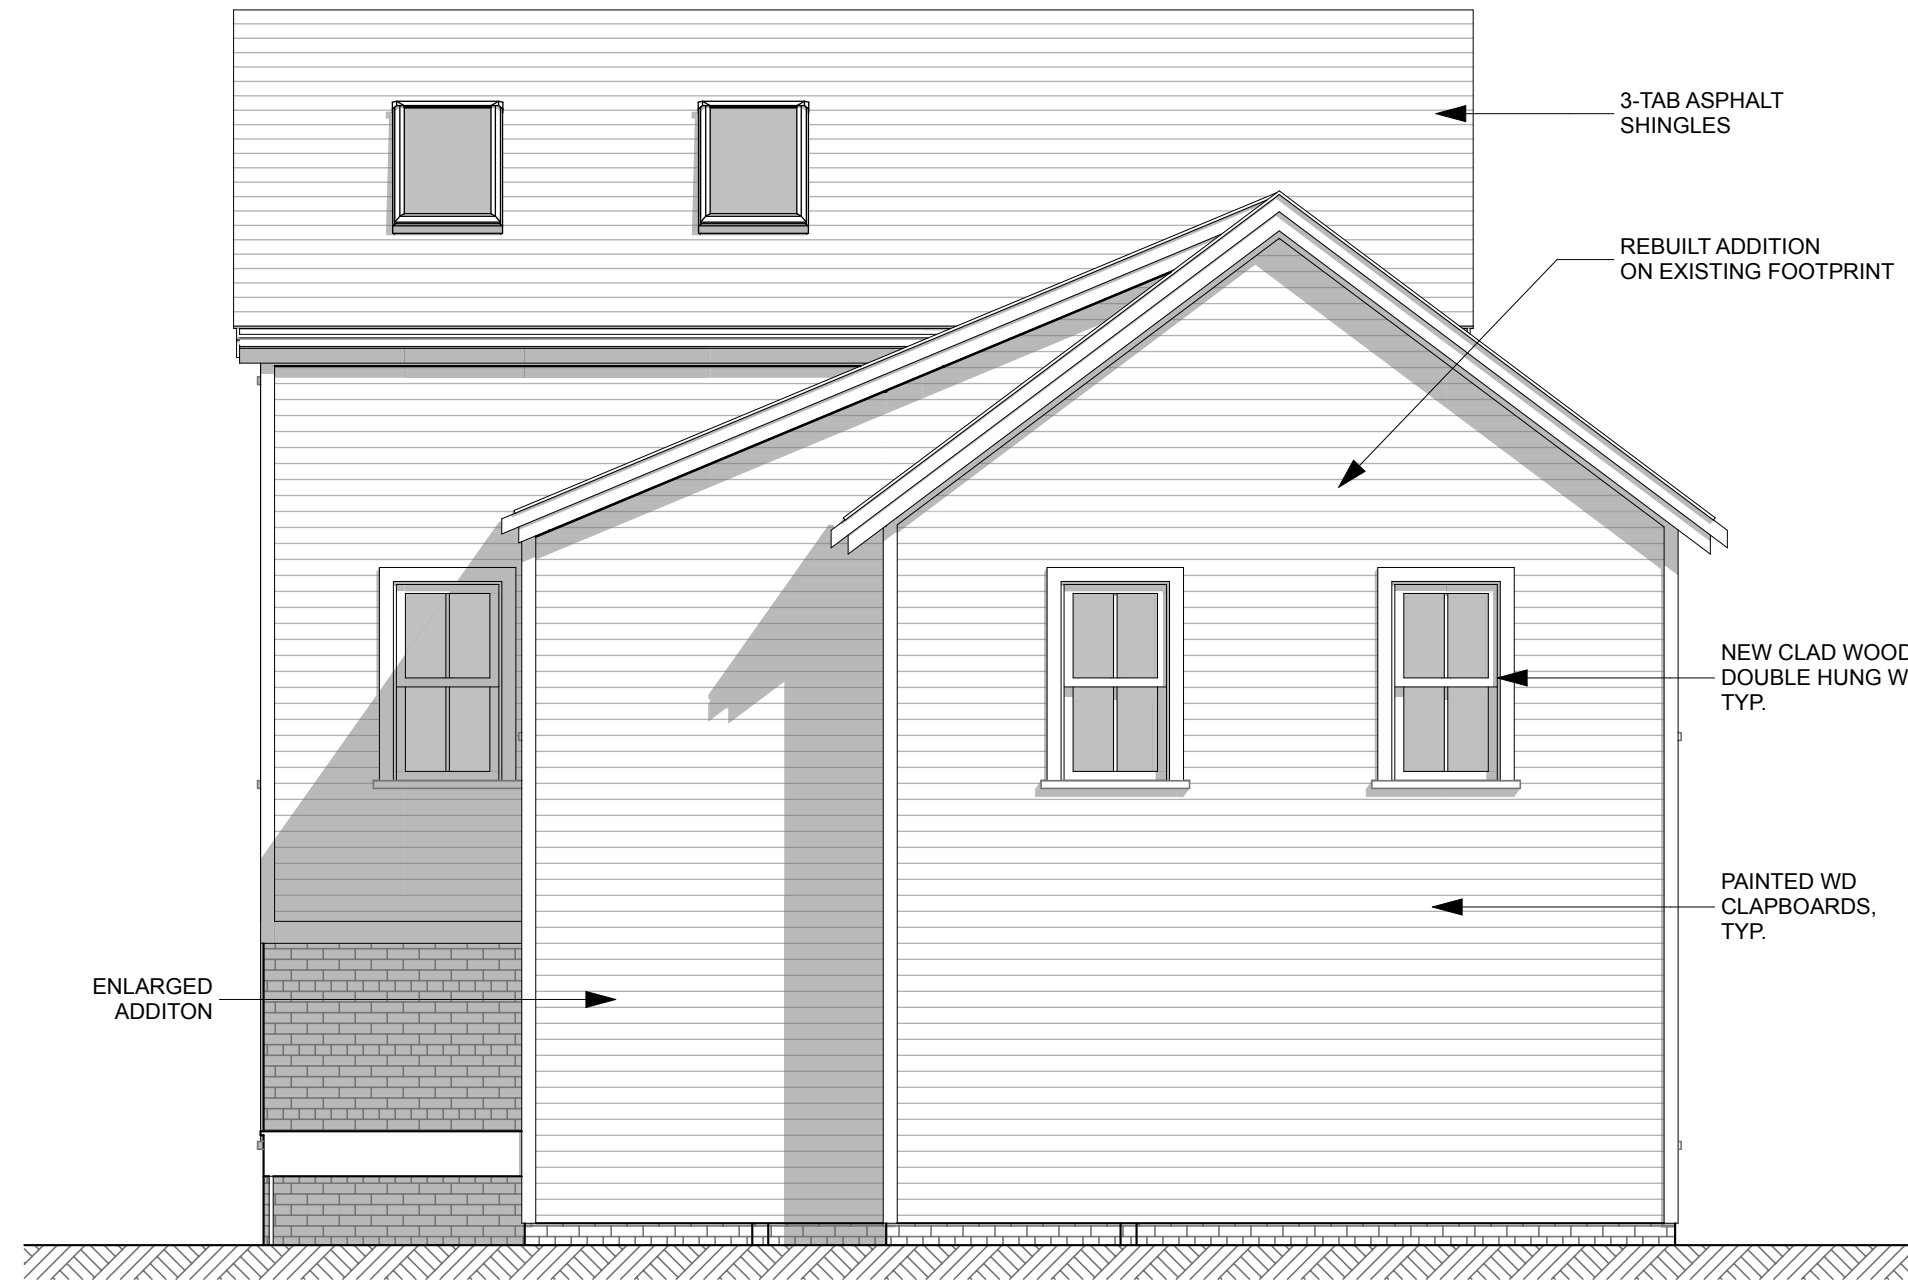

2 SOUTH ELEVATION
SCALE: 1/4" = 1'-0"

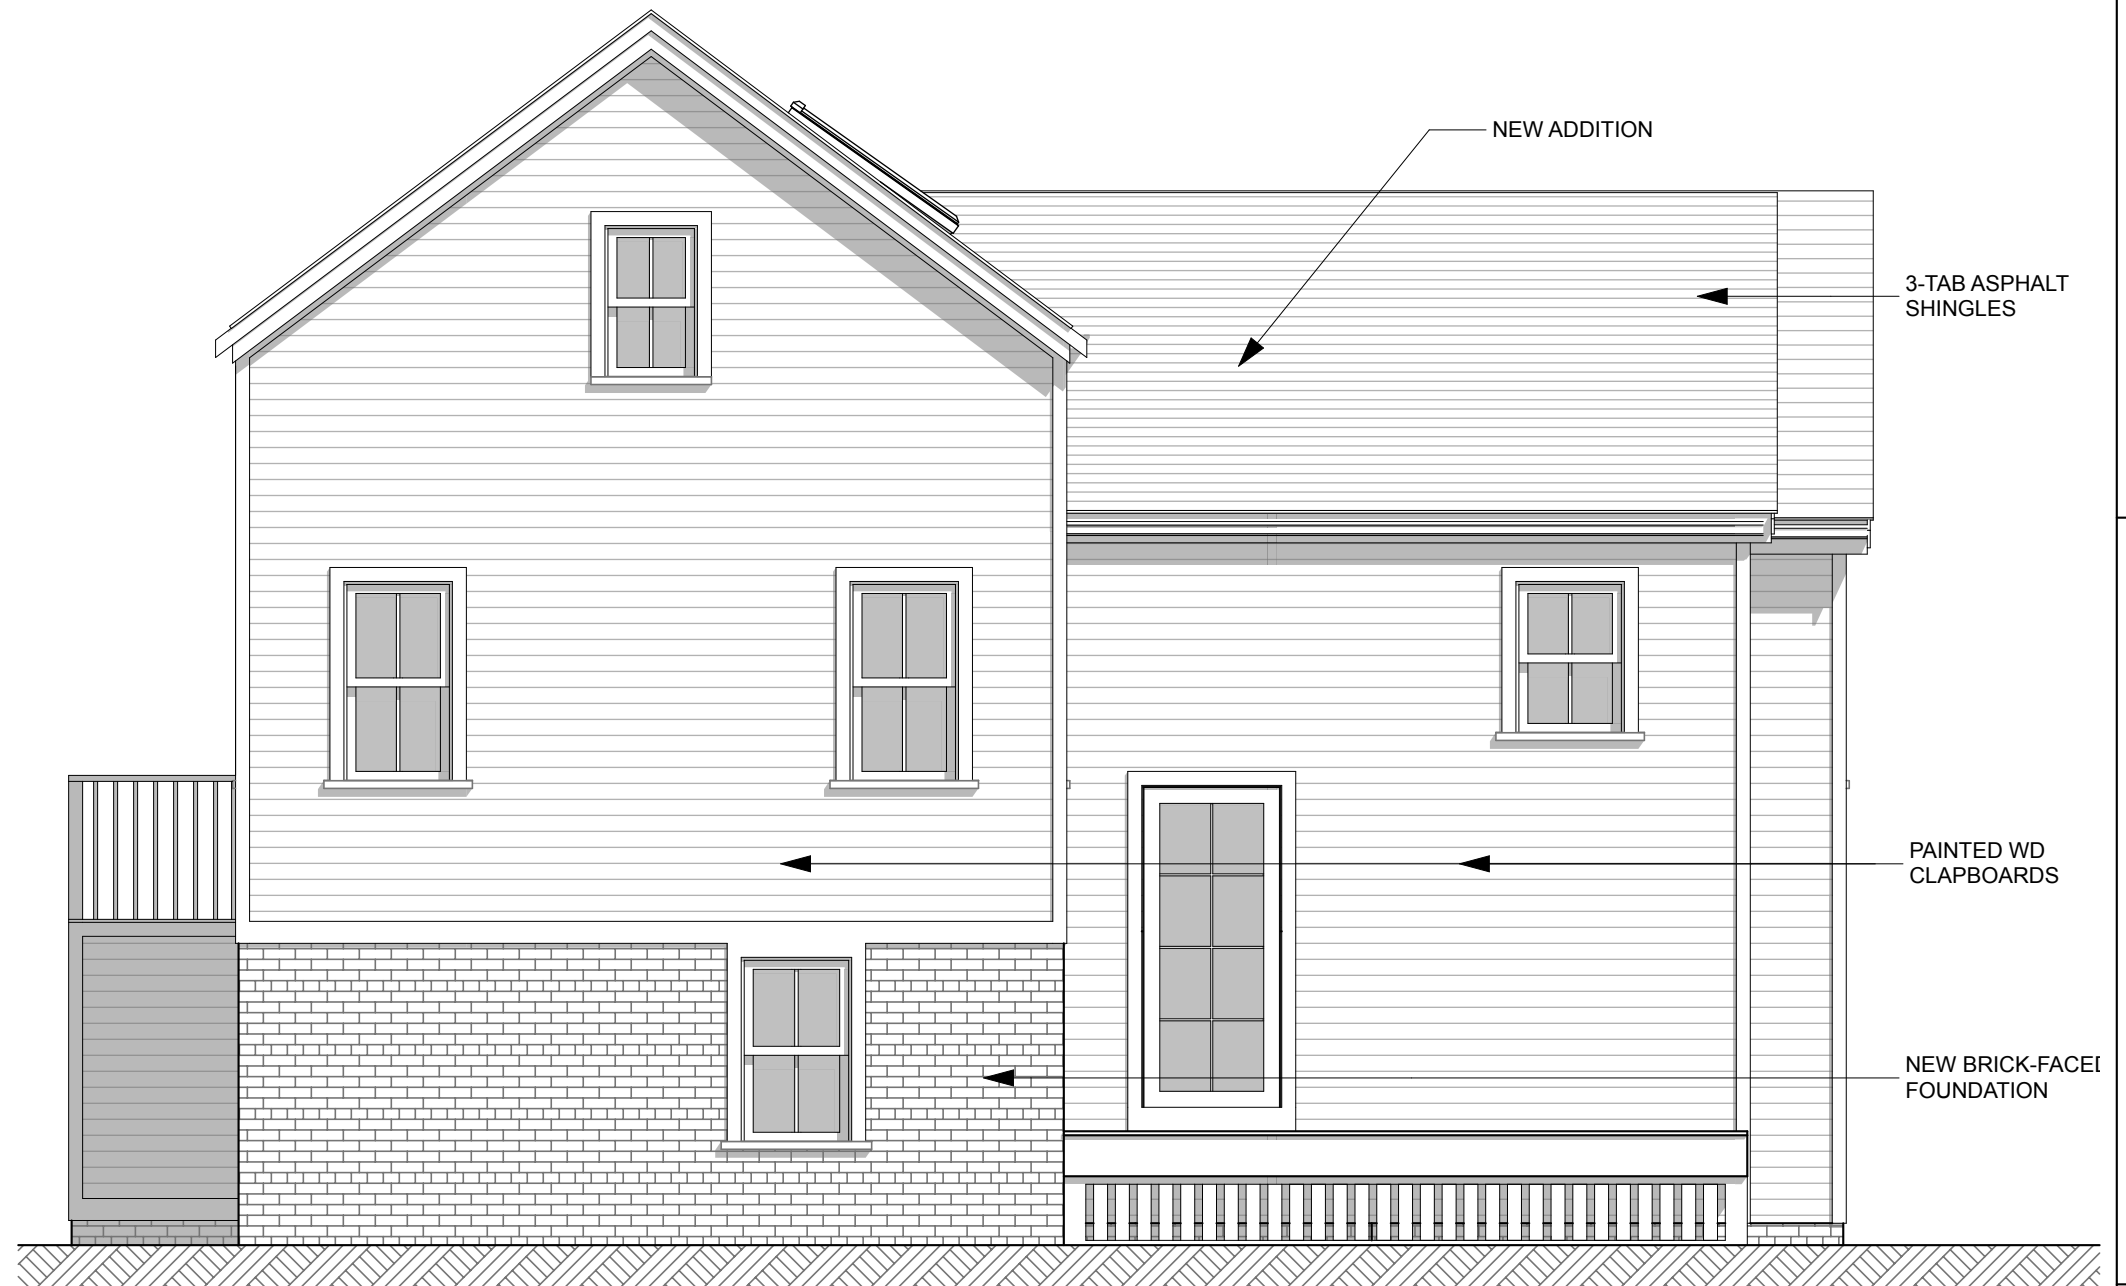

4 WEST ELEVATION
SCALE: 1/4" = 1'-0"

Hammer Architects
21 Bishop Allen Drive
Cambridge, MA 02139
617.876.5121

COTTAGE ELEVATIONS
As Noted
04.25.2012 NOT FOR CONSTRUCTION



Proposed Renovation & New
Construction
25 Clyde Street
Somerville, Massachusetts

A-2


1

BASEMENT

SCALE: 1/4" = 1'-0"

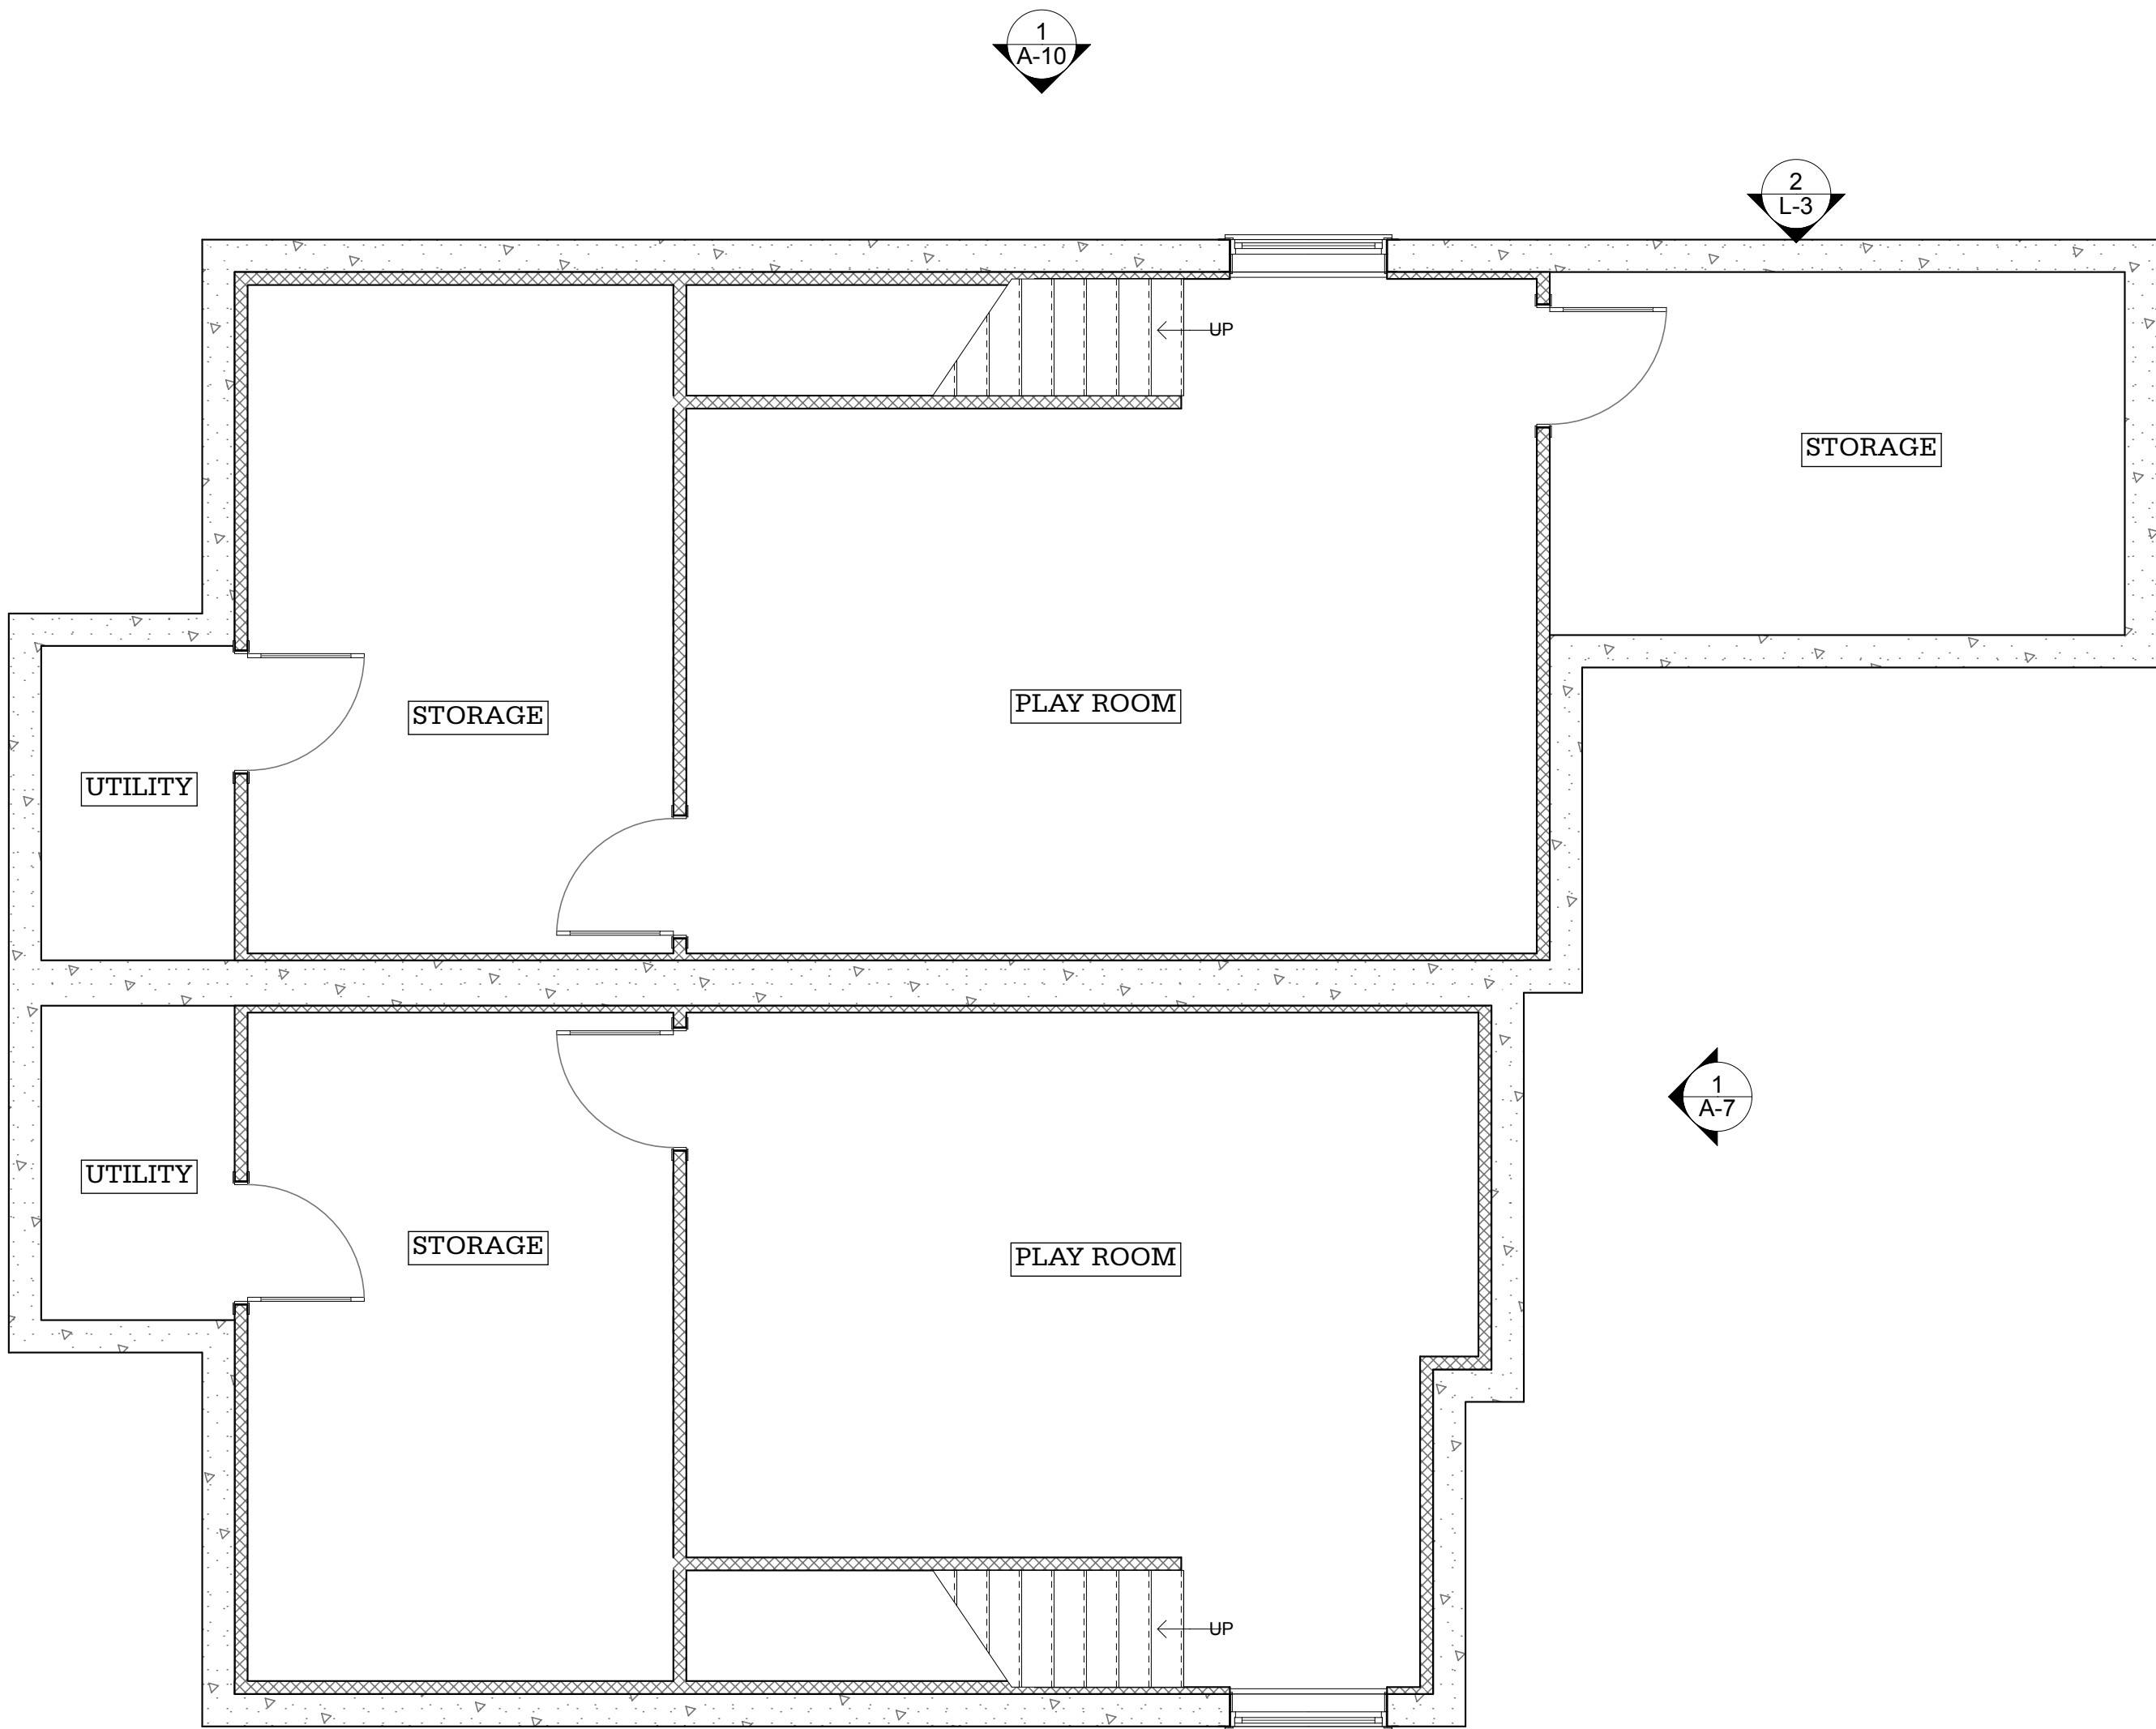 

730 SQ FT

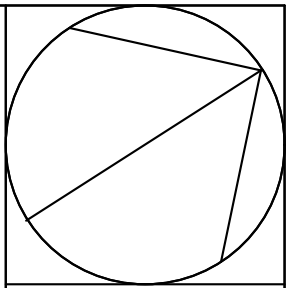

Hammer Architects
21 Bishop Allen Drive
Cambridge, MA 02139
617.876.5121


Title: BASEMENT
Scale: As Noted
Date: 04.25.2012 NOT FOR CONSTRUCTION

Proposed Renovation & New
Construction
25 Clyde Street
Somerville, Massachusetts

A-3

1 FIRST FLOOR

SCALE: 1/4" = 1'-0"

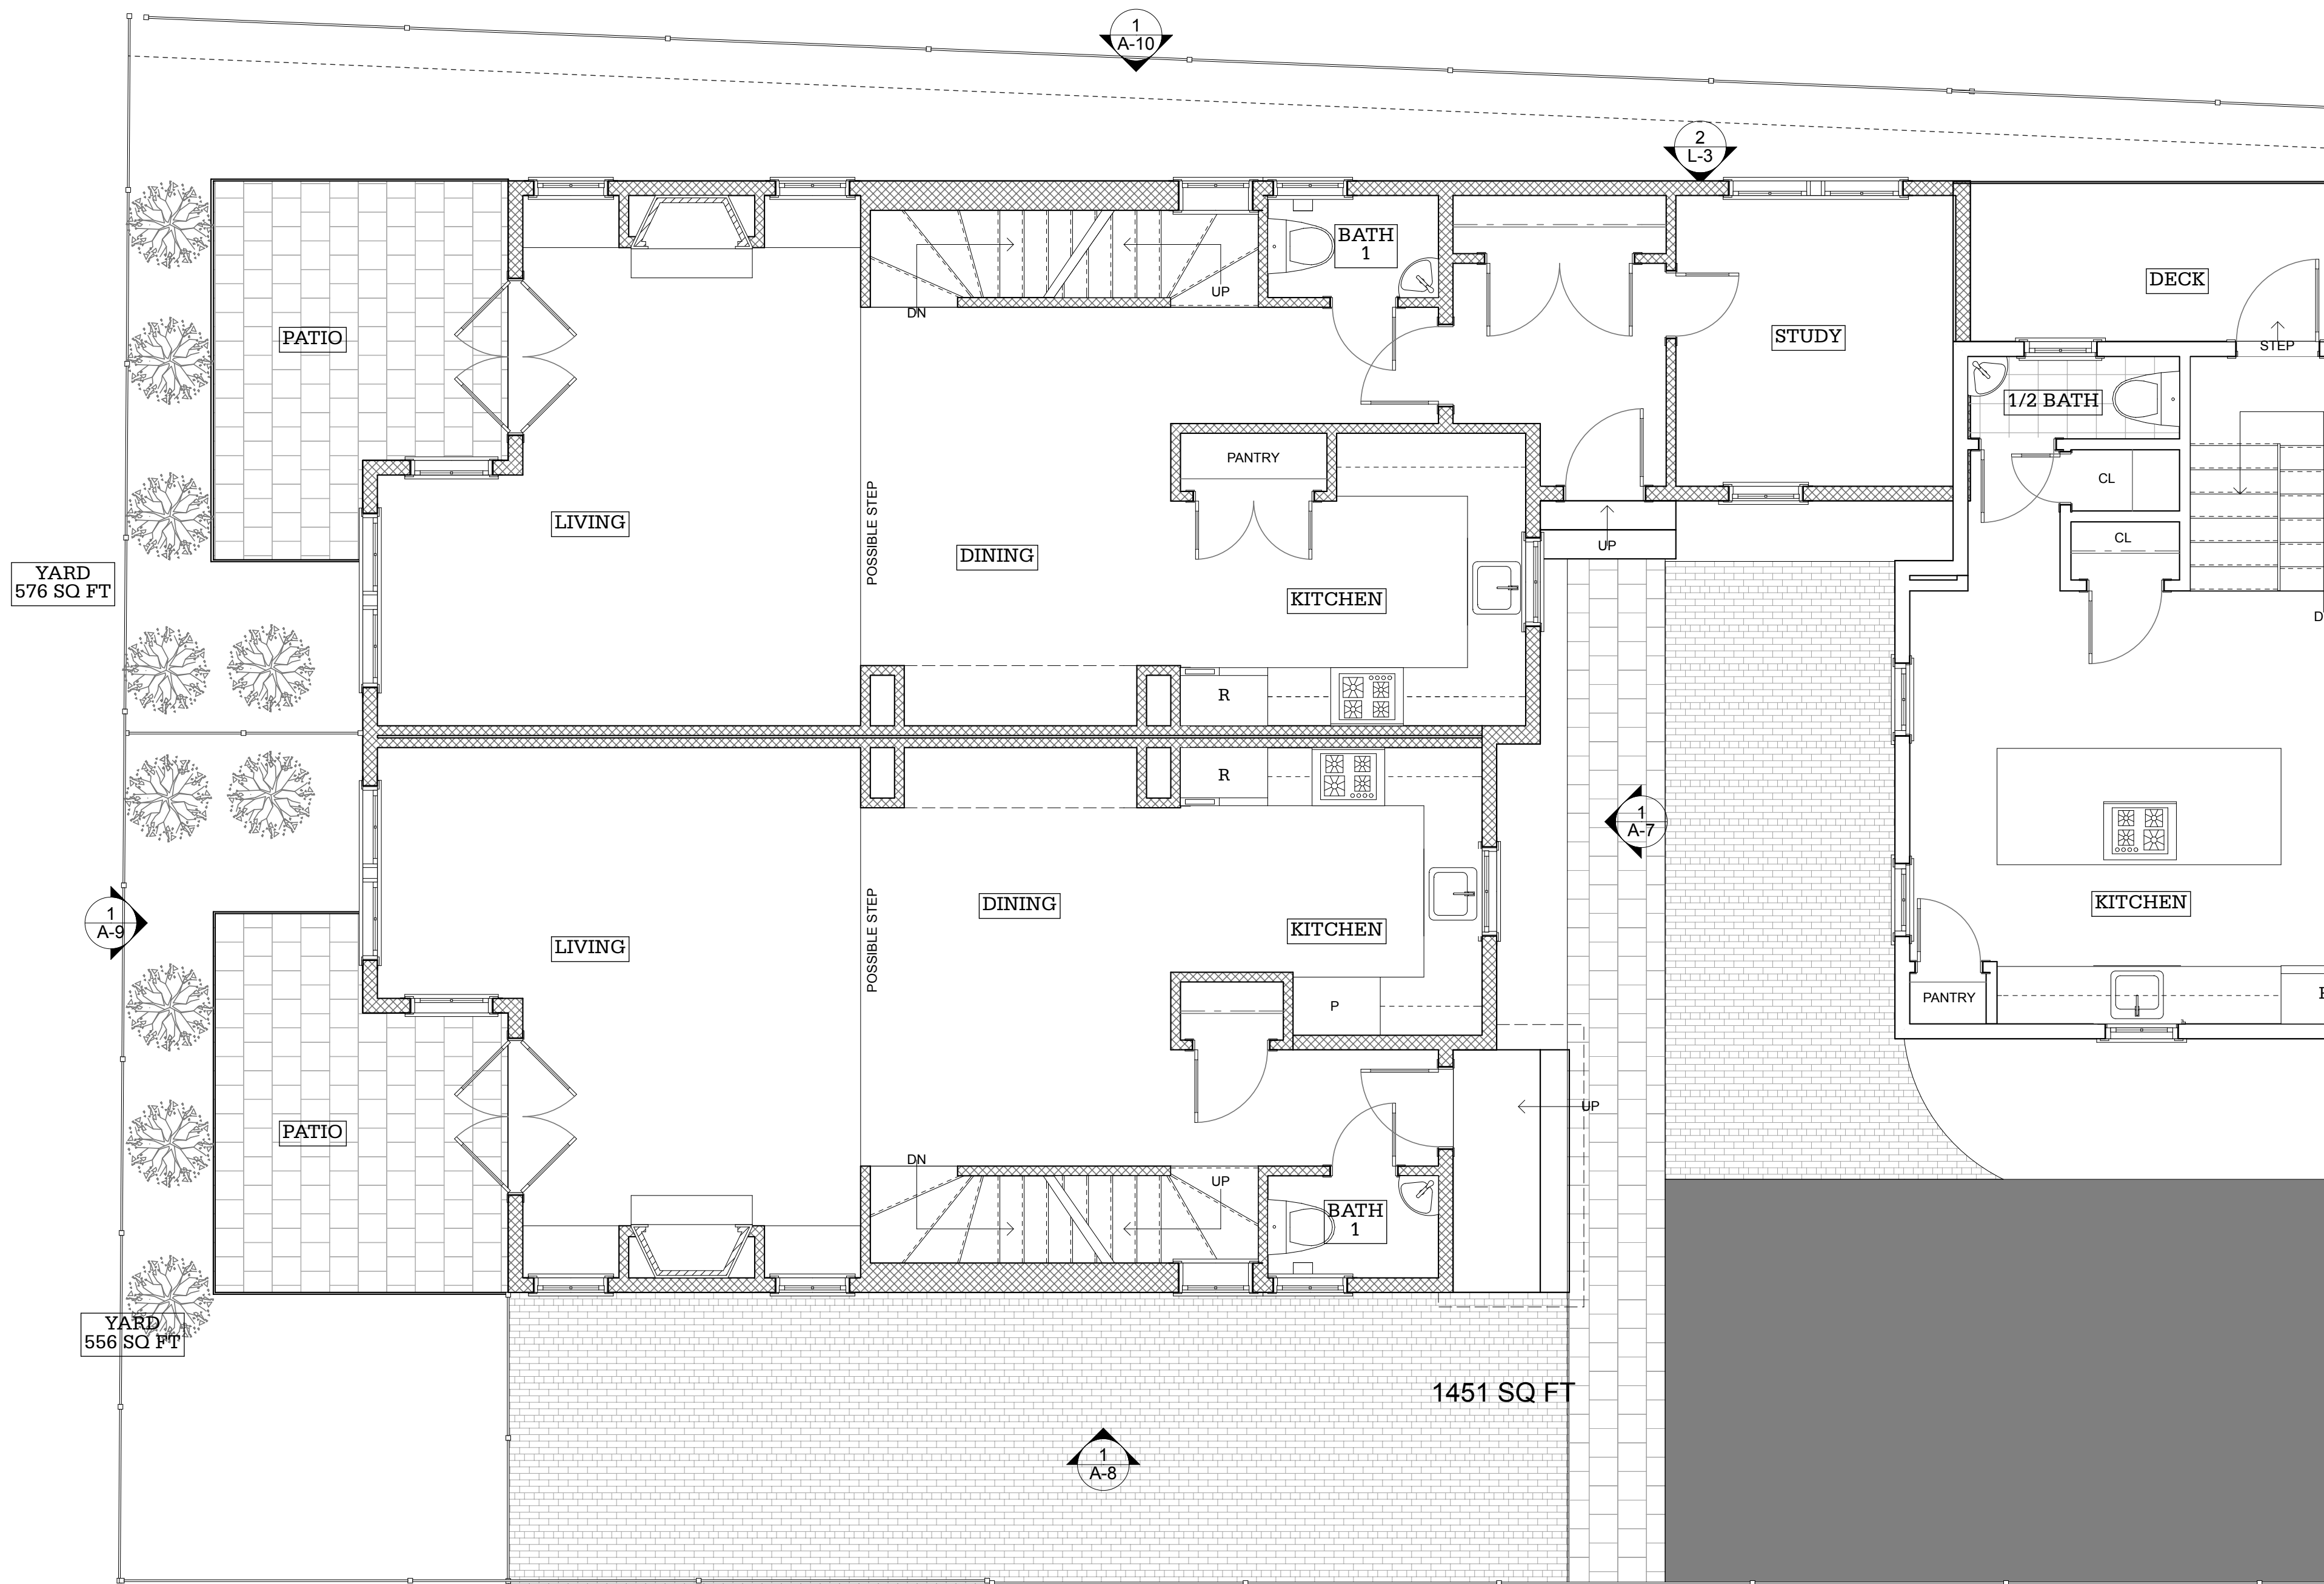

Proposed Renovation & New
Construction
25 Clyde Street
Somerville, Massachusetts

Title: FIRST FLOOR
Scale: As Noted
Date: 04.25.2012 NOT FOR CONSTRUCTION






Hammer Architects
21 Bishop Allen Drive
Cambridge, MA 02139
617.876.5121

A-4

1

SECOND FLOOR


SCALE: 1/4" = 1'-0"

   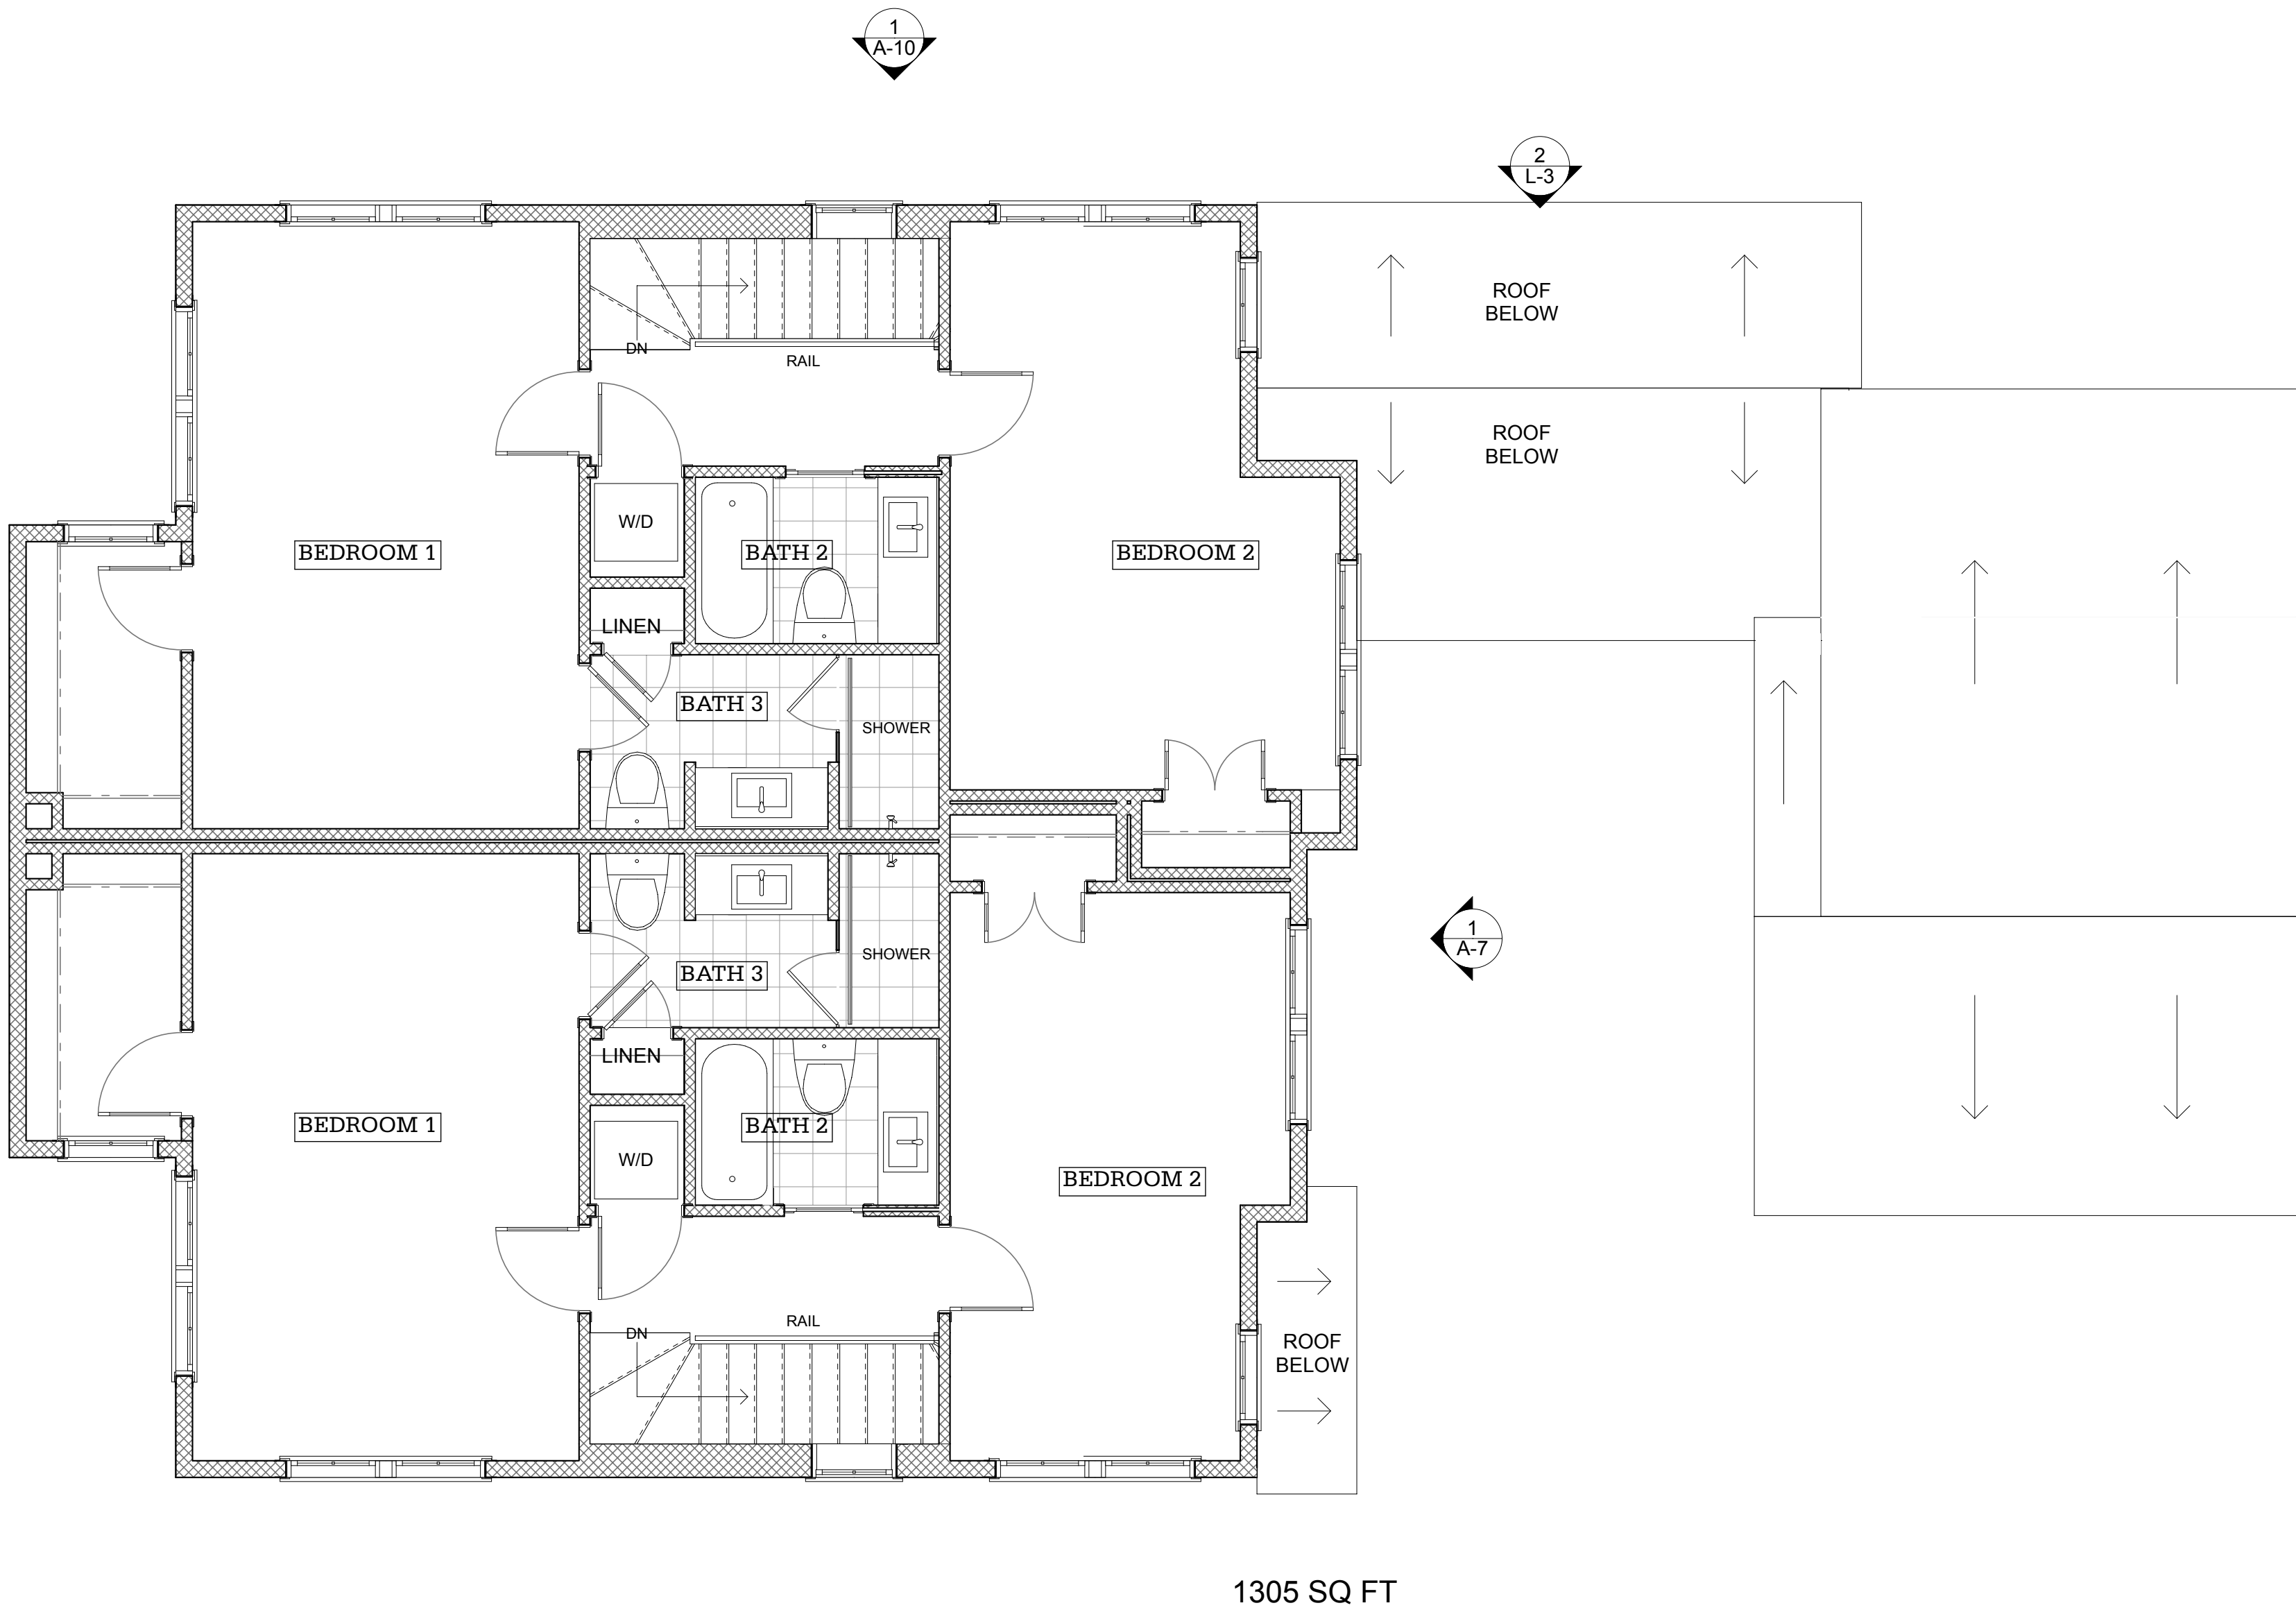 

Proposed Renovation & New
Construction
25 Clyde Street
Somerville, Massachusetts

Title: SECOND FLOOR
Scale: As Noted
Date: 04.25.2012 NOT FOR CONSTRUCTION

Hammer Architects
21 Bishop Allen Drive
Cambridge, MA 02139
617.876.5121

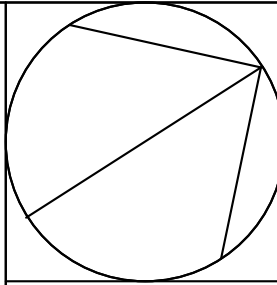


A-5

1

ROOF PLAN


SCALE: 1/4" = 1'-0"

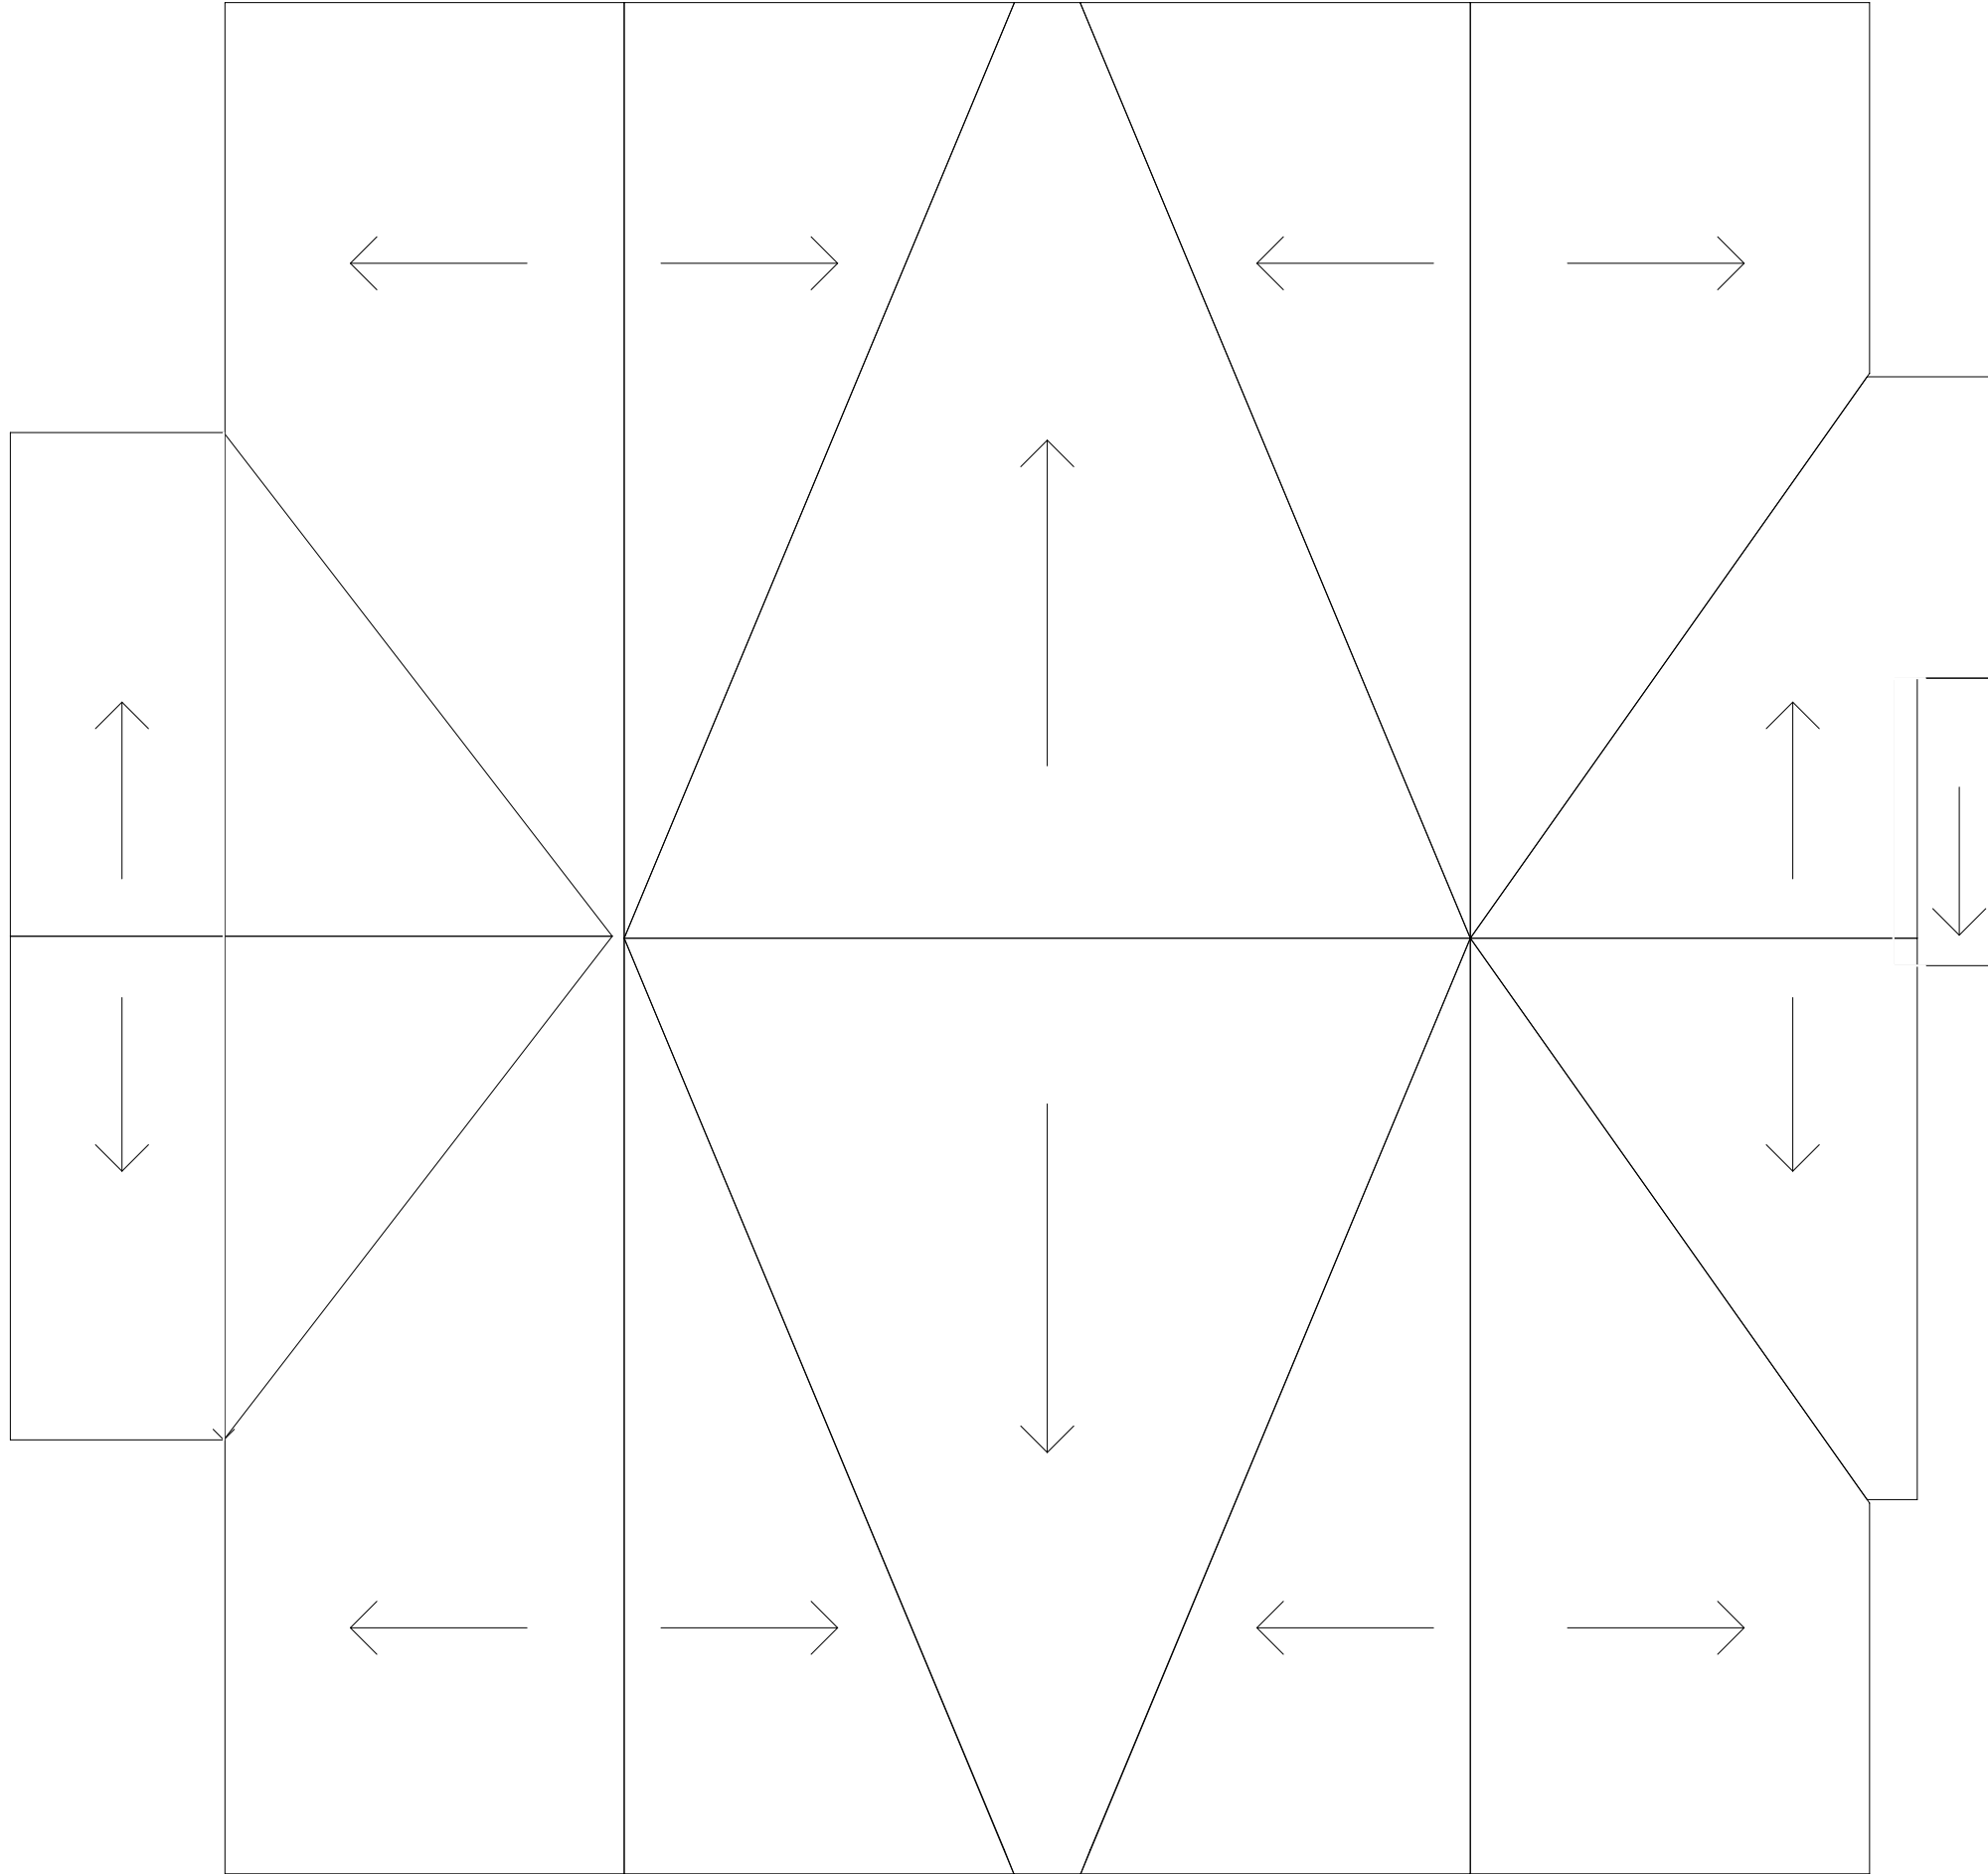

Proposed Renovation & New
Construction
25 Clyde Street
Somerville, Massachusetts

Title: ROOF PLAN
Scale: As Noted
Date: 04.25.2012 NOT FOR CONSTRUCTION

Hammer Architects
21 Bishop Allen Drive
Cambridge, MA 02139
617.876.5121

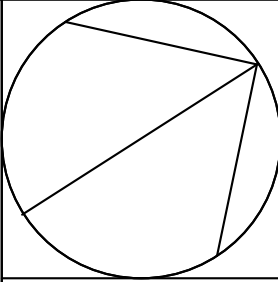

1

NORTH ELEVATION

SCALE: 1/4" = 1'-0"



Proposed Renovation & New
Construction
25 Clyde Street
Somerville, Massachusetts

Title: NORTH ELEVATION
Scale: As Noted
Date: 04.25.2012 NOT FOR CONSTRUCTION


Hammer Architects
21 Bishop Allen Drive
Cambridge, MA 02139
617.876.5121

A-7

1

EAST ELEVATION

SCALE: 1/4" = 1'-0"

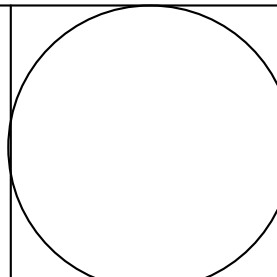

Hammer Architects
21 Bishop Allen Drive
Cambridge, MA 02139
617.876.5121

Title: EAST ELEVATION
Scale: As Noted
Date: 04.25.2012 NOT FOR CONSTRUCTION


Proposed Renovation & New
Construction
25 Clyde Street
Somerville, Massachusetts

A-8

1

SOUTH ELEVATION

SCALE: 1/4" = 1'-0"

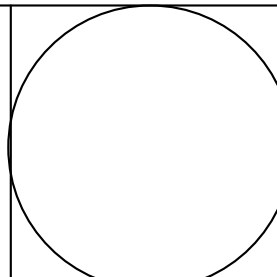


Hammer Architects
21 Bishop Allen Drive
Cambridge, MA 02139
617.876.5121

Title: SOUTH ELEVATION
Scale: As Noted
Date: 04.25.2012 NOT FOR CONSTRUCTION

Proposed Renovation & New
Construction
25 Clyde Street
Somerville, Massachusetts

A-9

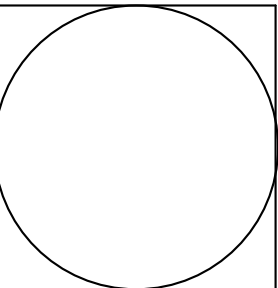

Hammer Architects
21 Bishop Allen Drive
Cambridge, MA 02139
617.876.5121

Title: WEST ELEVATION
Scale: As Noted
Date: 04.25.2012 NOT FOR CONSTRUCTION

Proposed Renovation & New
Construction
25 Clyde Street
Somerville, Massachusetts

A-10



1

WEST ELEVATION

SCALE: 1/4" = 1'-0"