

RECEIVED
S.P.C.D. AND
PLANNING DEPT.

PROJECT

35R LEXINGTON AVE
SOMERVILLE, MA

PREPARED FOR

CHRISTOS POUTAHIDIS
147 WILLOW AVE
SOMERVILLE, MA 02144

DRAWING TITLE

-
-
-
-

SCALE AS NOTED

REVISION / ISSUE DATE


5 FENCE	7 JUL 2011
---------	------------




DRAWN BY MI	APPROVED BY PQ
----------------	-------------------

SHEET

DATE PRINTED: Thursday, July 07, 2011

Z:\DCADD\WGS\Lexington Ave-35R\SCHEMATIC\Revision 5 Fire Truck clearance\Site Plan

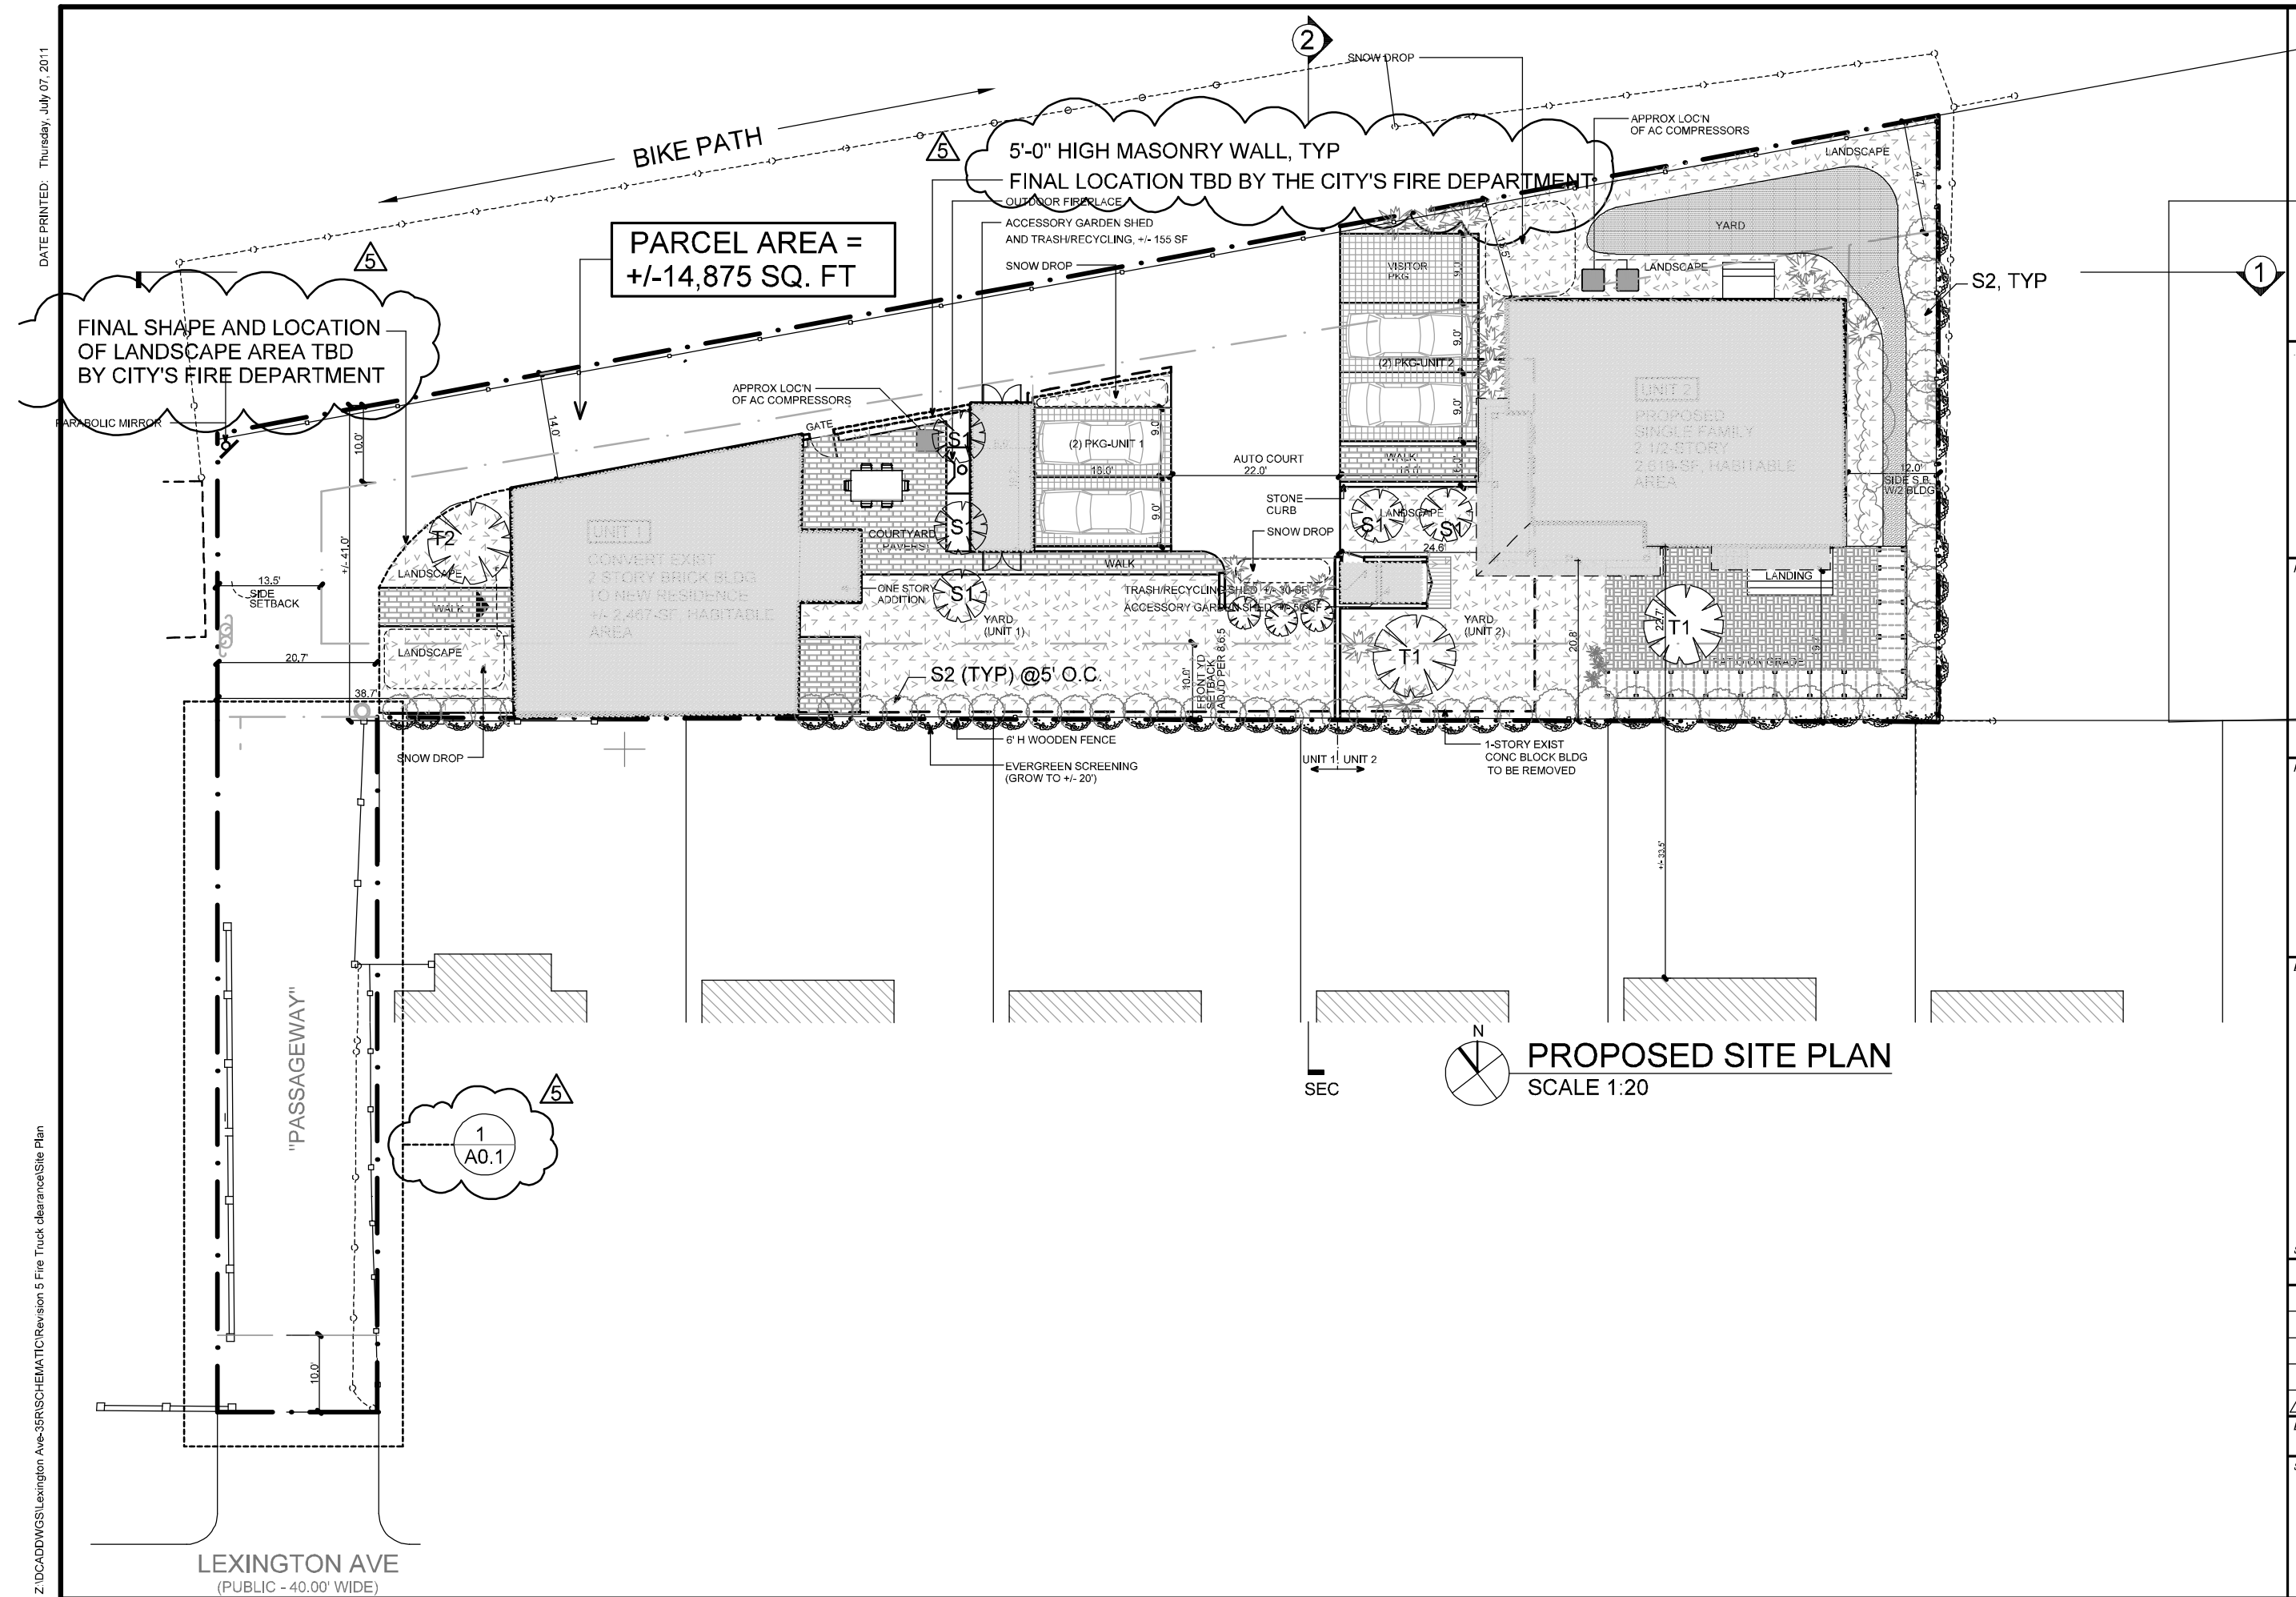

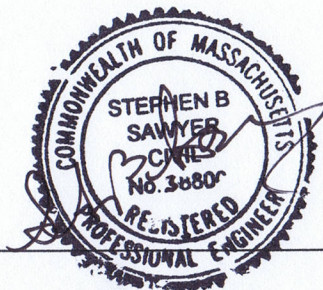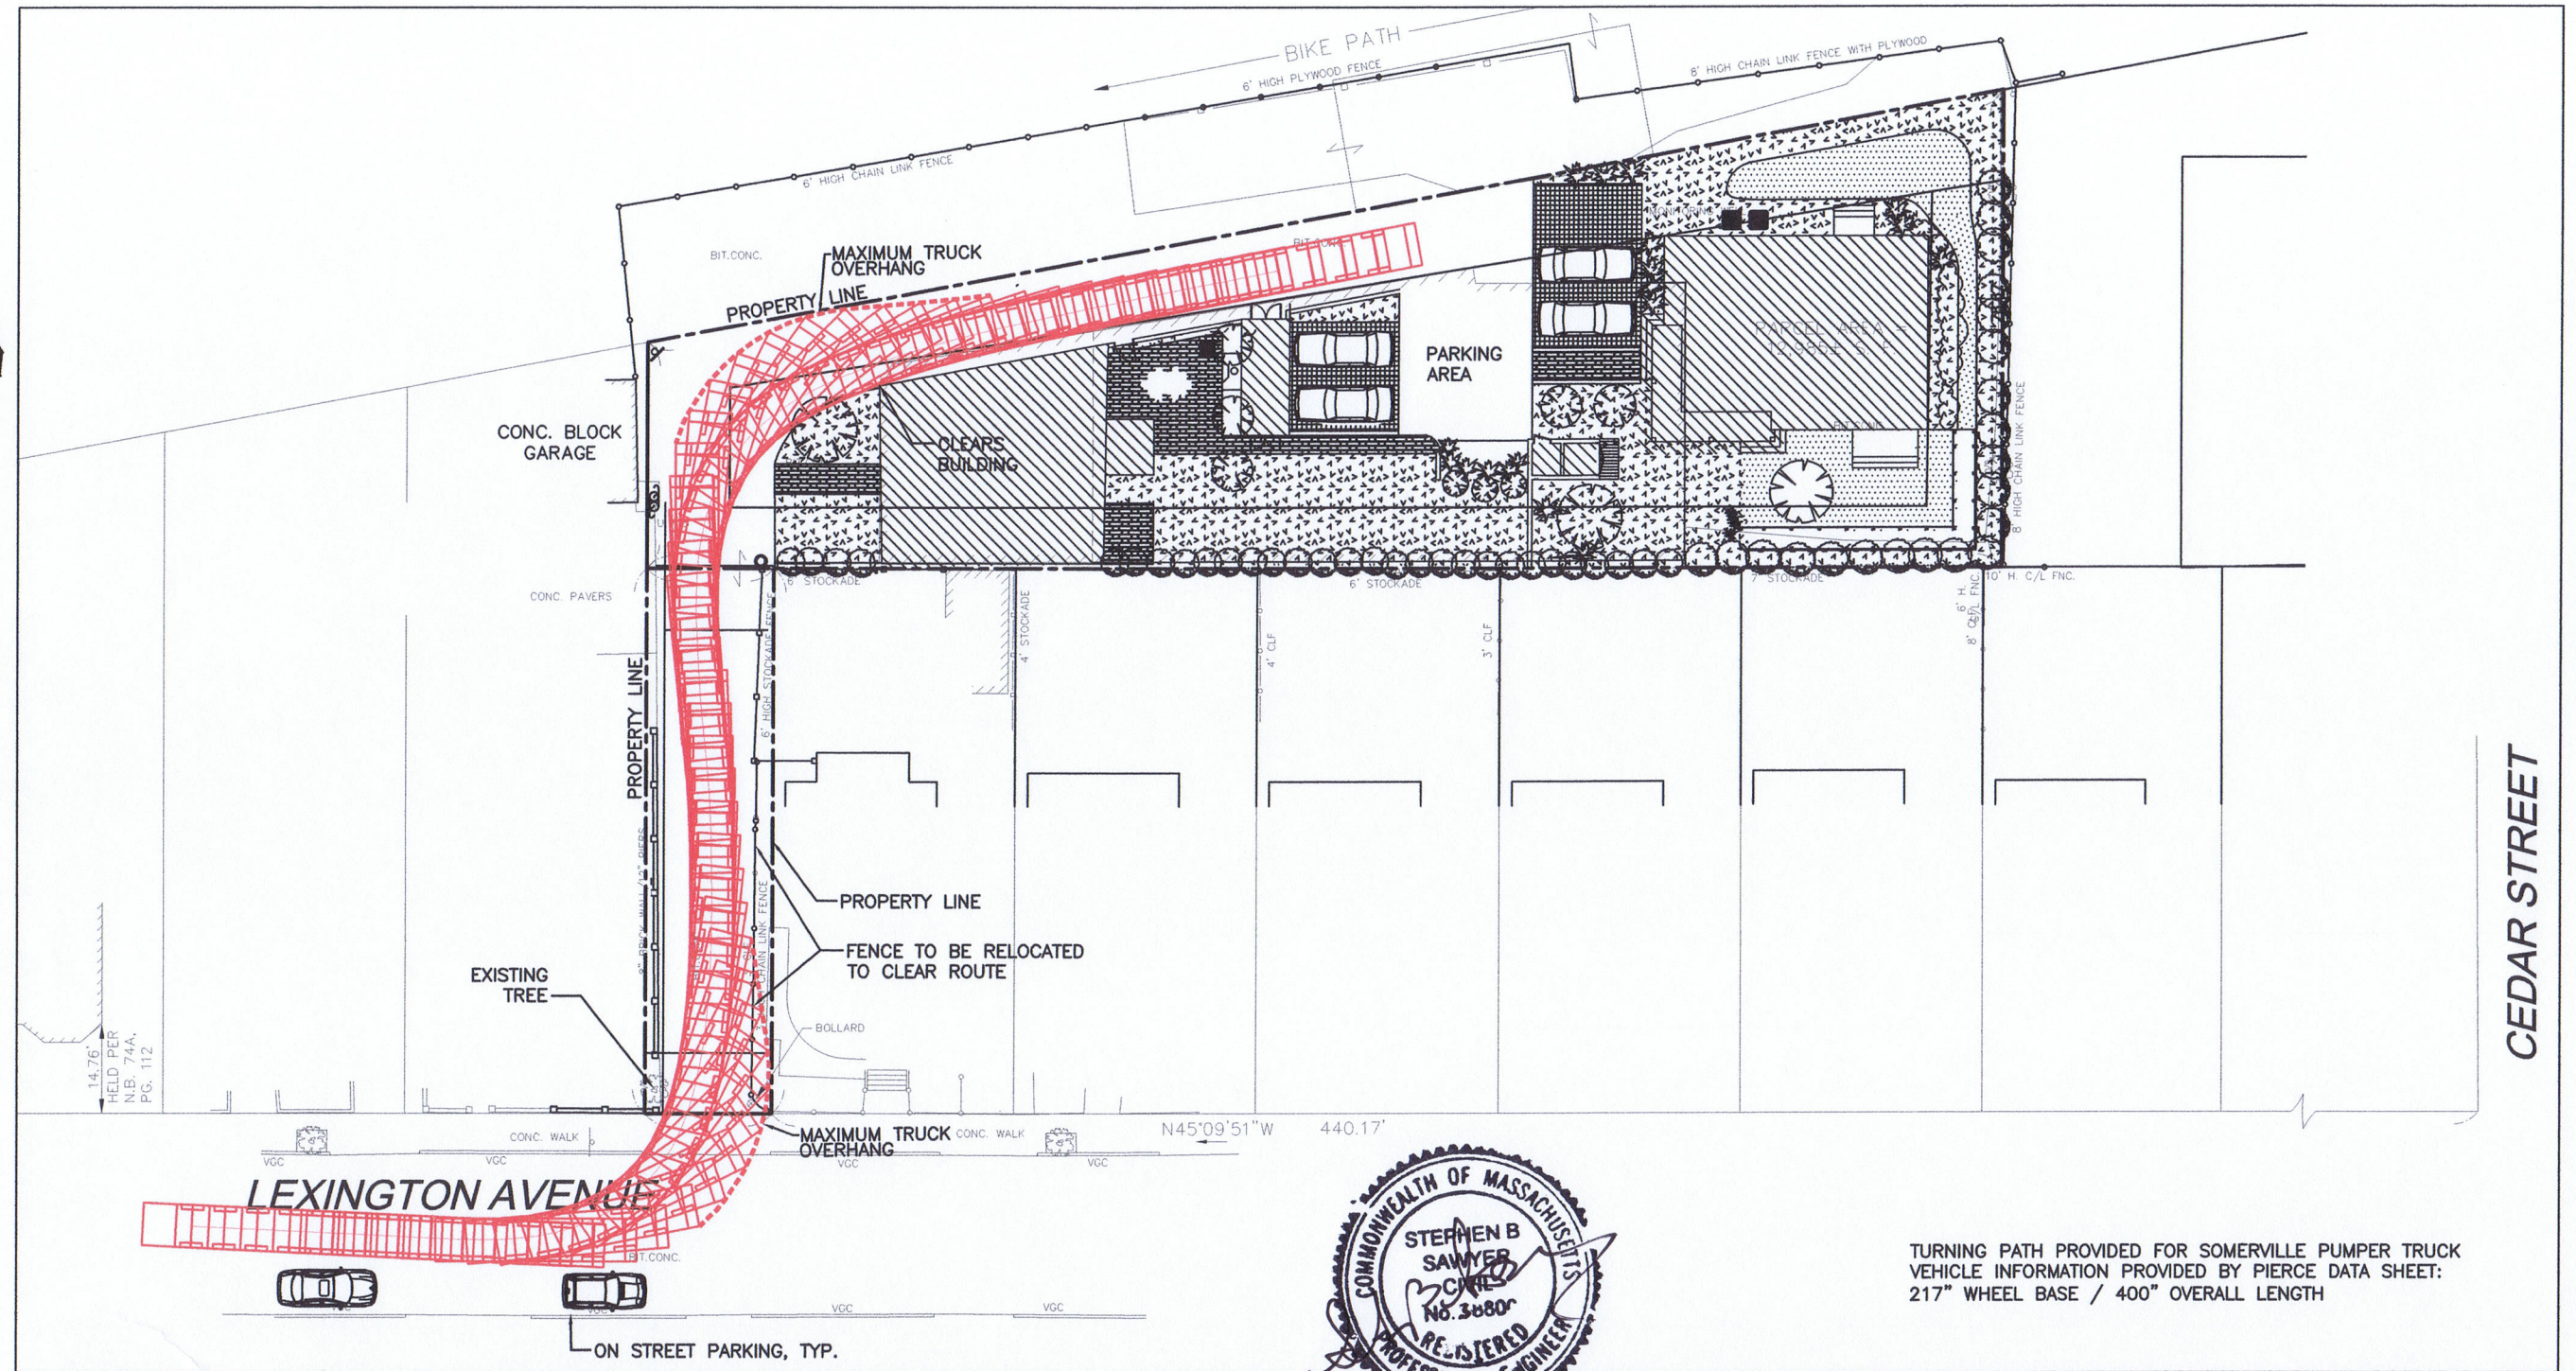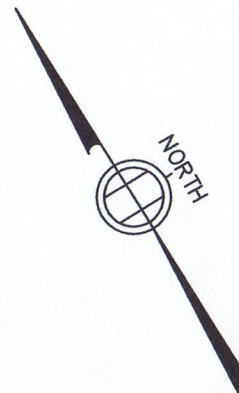

6-24-2011

Copyright 2011 Design Consultants, Inc.

Design Consultants, Inc.
Consulting Engineers and Surveyors

GRANDE SPAULDING BUILDING
120 MIDDLESEX AVE, SUITE 20
SOMERVILLE, MA 02145

68 PLEASANT STREET
NEWBURYPORT, MA 01950
978-358-7173

FIRE TRUCK SIMULATION

PREPARED FOR
CHRISTOS POUTAHIDIS

DESIGNED: SBS
DRAFTED: STS
CHECKED: SBS
APPROVED: SBS

SCALE:
HORIZ: 1"=30'
VERT:


**35R LEXINGTON AVE
SOMERVILLE, MA**

PROJECT NO.
2001-087

DATE: 06/23/2011

SHEET NO.
1 of 1

(PUBLIC - 40.00' WIDE)
LEXINGTON AVE

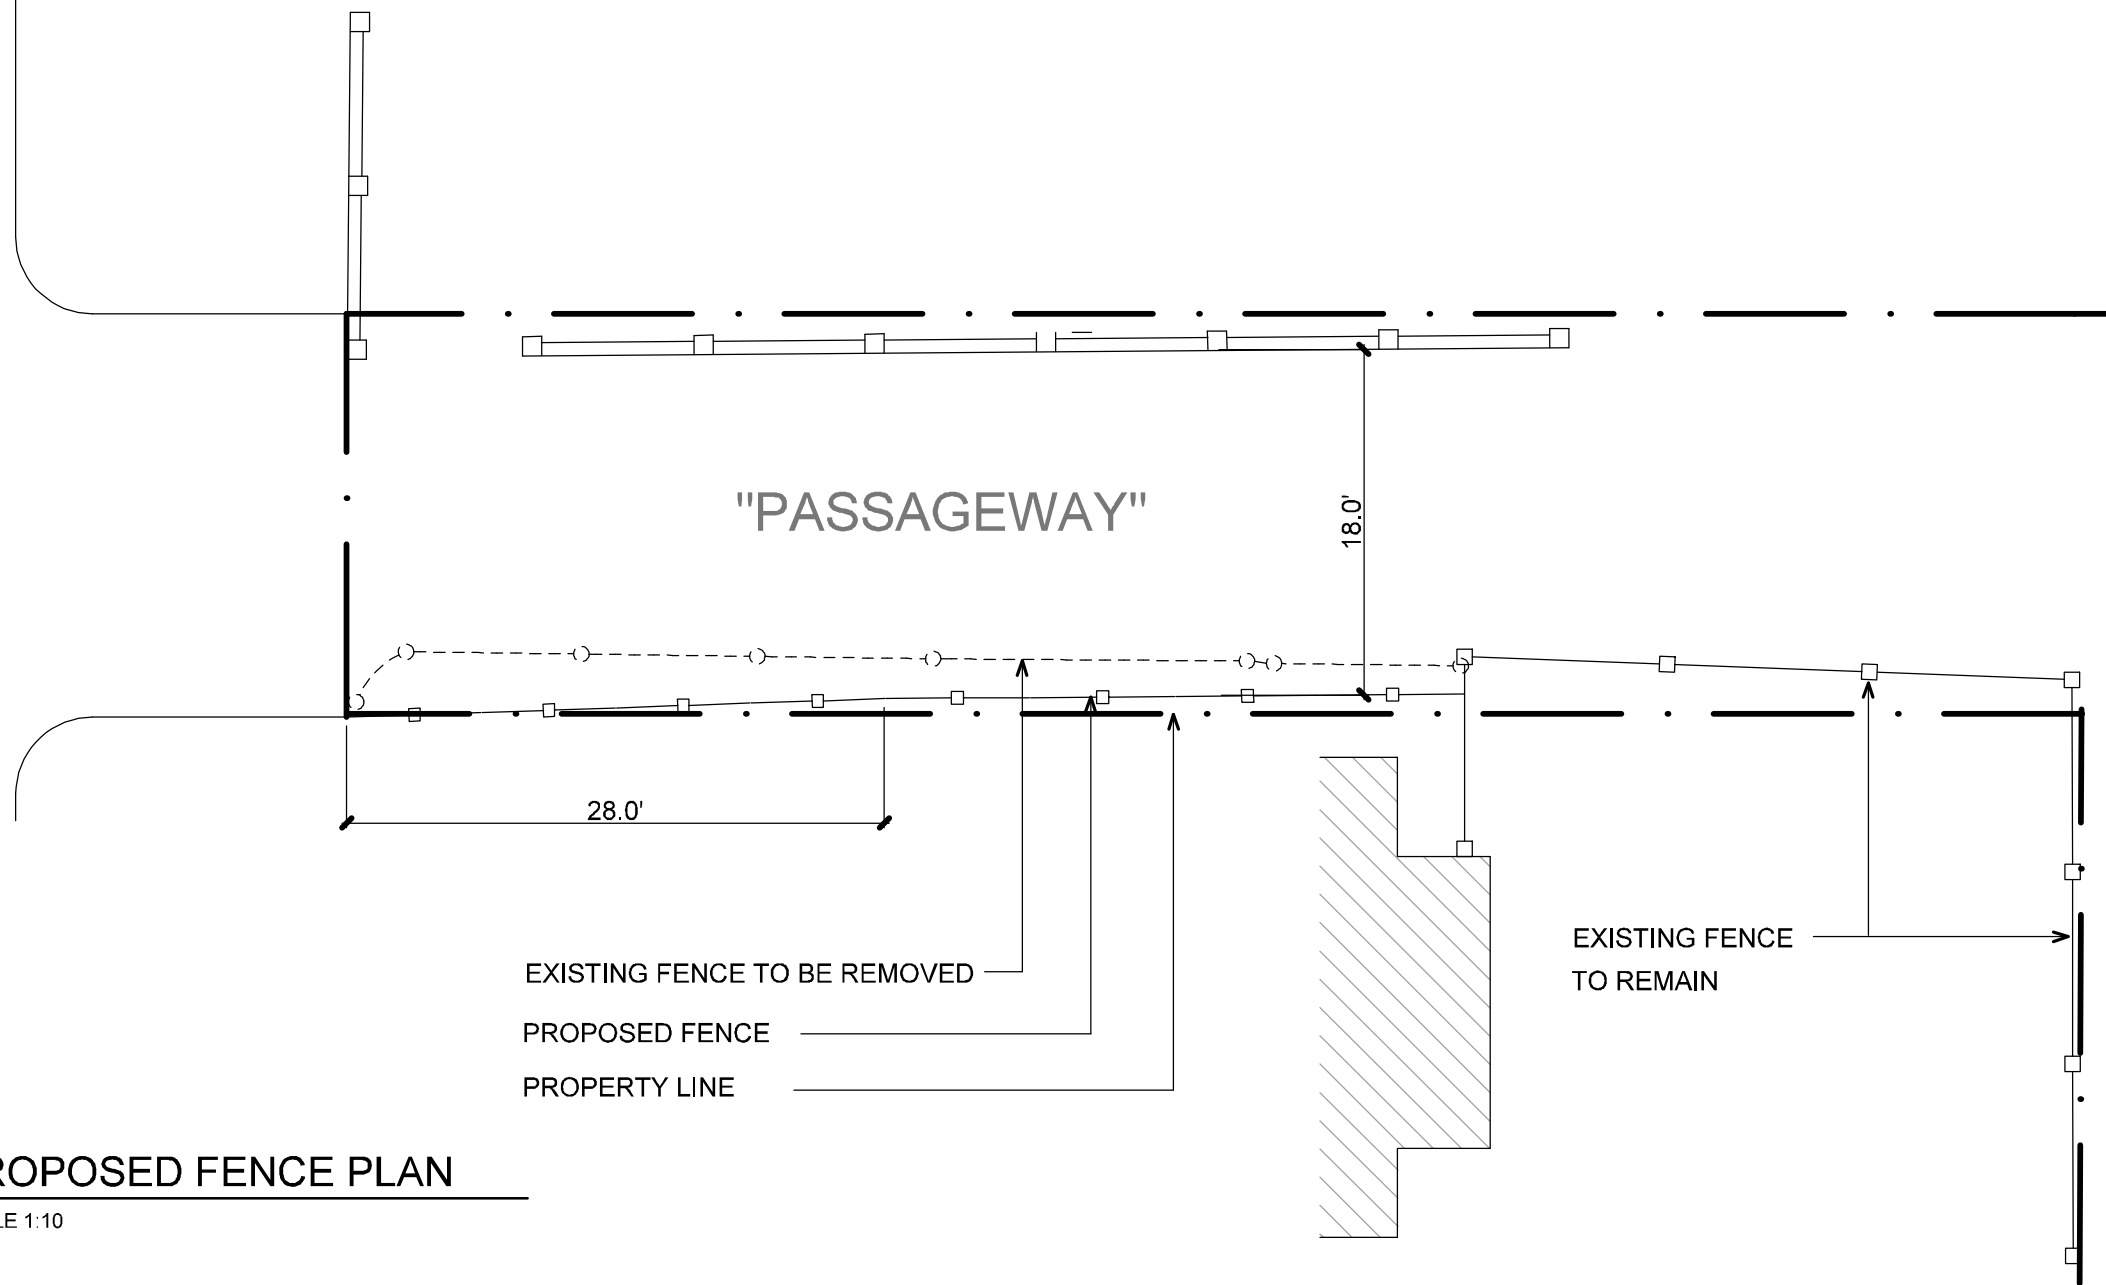

PROPOSED FENCE PLAN

SCALE 1:10



PROPOSED FENCE DESIGN



PROPOSED FENCE DESIGN (ALT.1)

PETER
QUINN
ARCHI
TECTS

ARCHITECTURE
PLANNING
COMMUNITY DESIGN

PETER QUINN ARCHITECTS LLC
1904 MASS AVE, 2ND FLOOR
CAMBRIDGE, MA 02140
PH 617-354-3989 FAX 617-868-0280

PROJECT

35R LEXINGTON AVE
RESIDENCES

35R LEXINGTON AVE
SOMERVILLE, MA

PREPARED FOR

CHRISTOS POUTAHIDIS
147 WILLOW AVE
SOMERVILLE, MA 02144

DRAWING TITLE

PROPOSED
FENCE
DESIGN

•
•

SCALE AS NOTED

REVISION / ISSUE DATE


•	•
•	•
•	•
•	•

5 FENCE 7 JUL 2011

DRAWN BY MI APPROVED BY PQ

SHEET

A-0.1

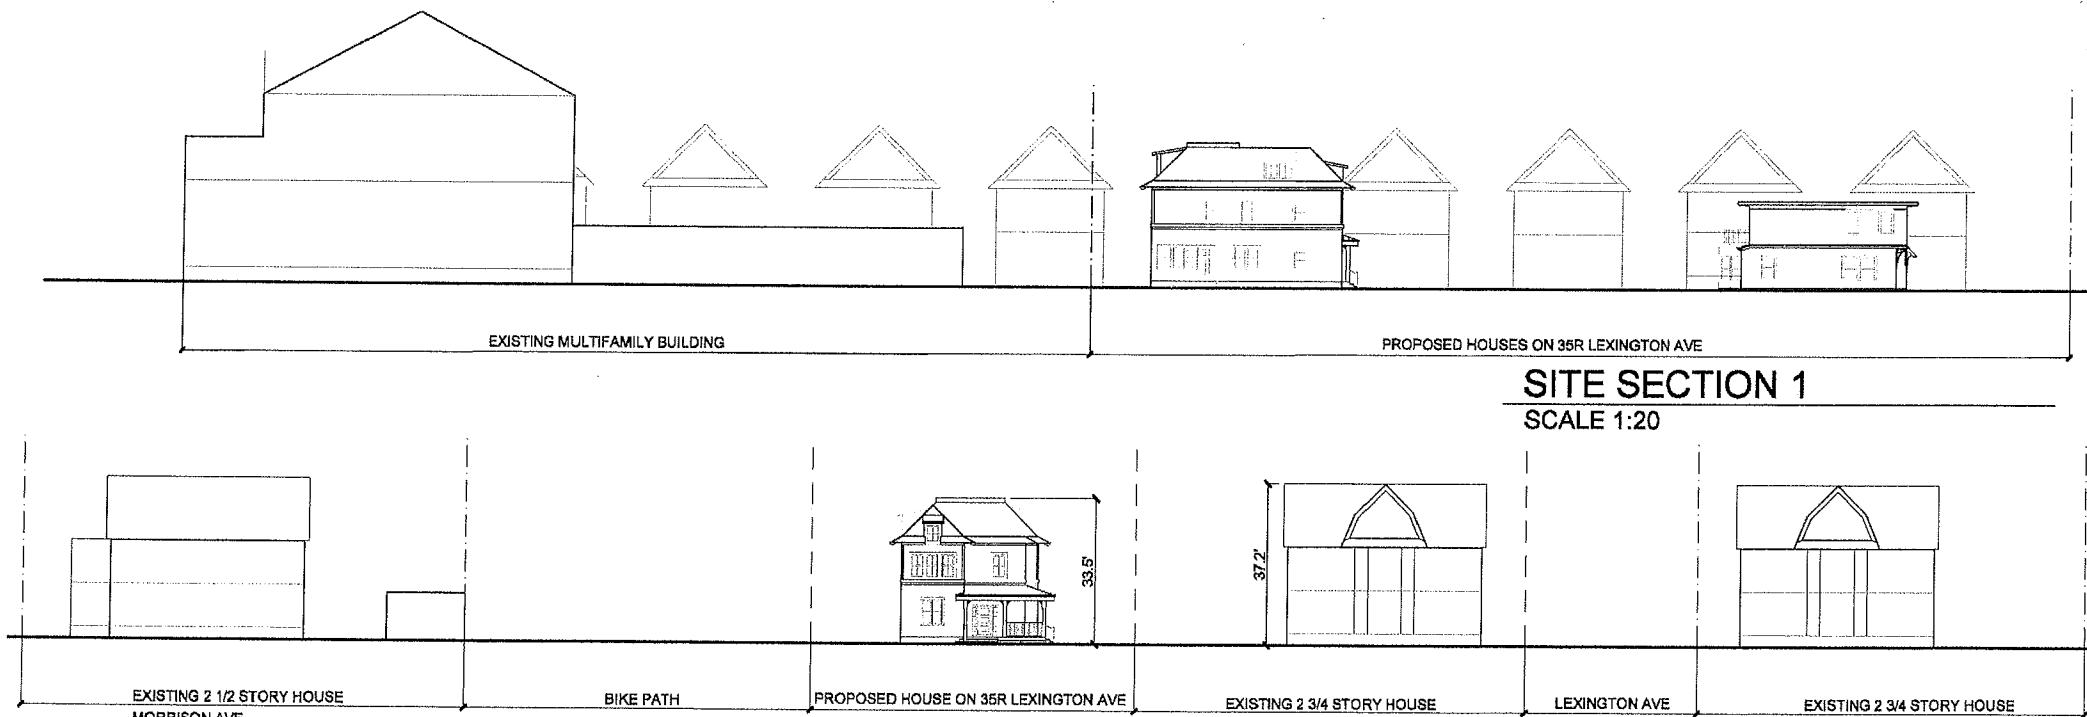

ARCHITECTURE
PLANNING
COMMUNITY DESIGN

PETER QUINN ARCHITECTS LLC
1955 MASS AVE, SUITE 4
CAMBRIDGE, MA 02140
PH 617-354-3989 FAX 617-868-0280

SEAL

CONSULTANT

PROJECT

35R LEXINGTON AVE
RESIDENCES

35R LEXINGTON AVE
SOMERVILLE, MA

PREPARED FOR

CHRISTOS POUTAHIDIS
147 WILLOW AVE
SOMERVILLE,
MA 02144

DRAWING TITLE

SITE PLAN AND SECTIONS

SCALE AS NOTED

REVISION / ISSUE DATE

ISD SUBMISSION	14 OCT 2008
----------------	-------------

SP & HPC APPL 25 JUN 2009

2 SP REV	27 OCT 2010
----------	-------------

3 SP REV	09 DEC 2010
----------	-------------


4 SP REV	09 FEB 2011
----------	-------------

DRAWN BY
SH/MI


APPROVED BY _____
PG _____

SHEET


A-

 


A-3

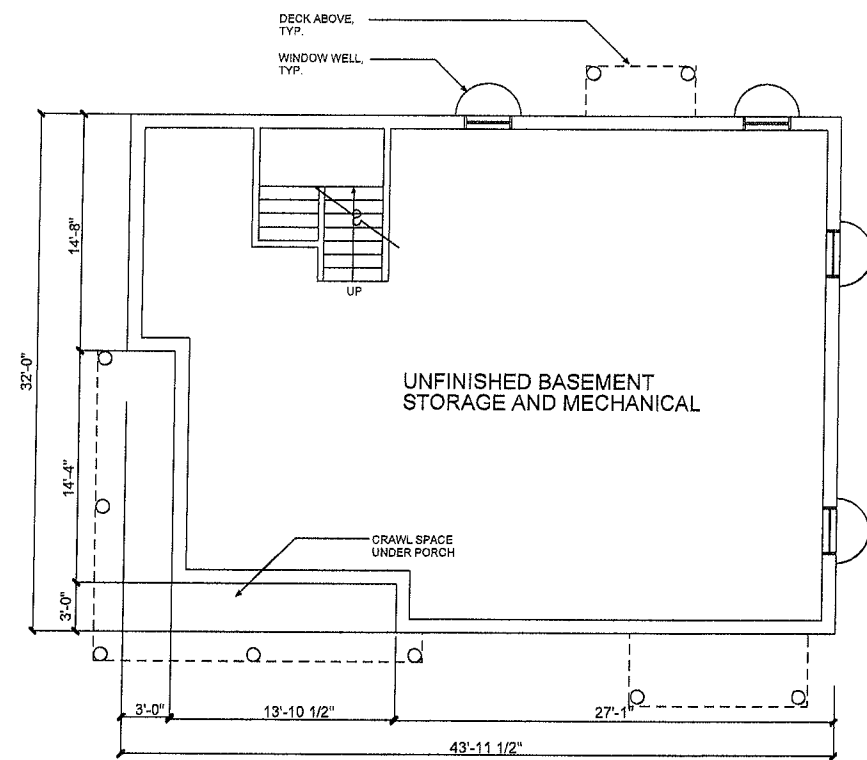


PLAN
N
 **PROPOSED BASEMENT**
SCALE: 3/16" = 1'-0"

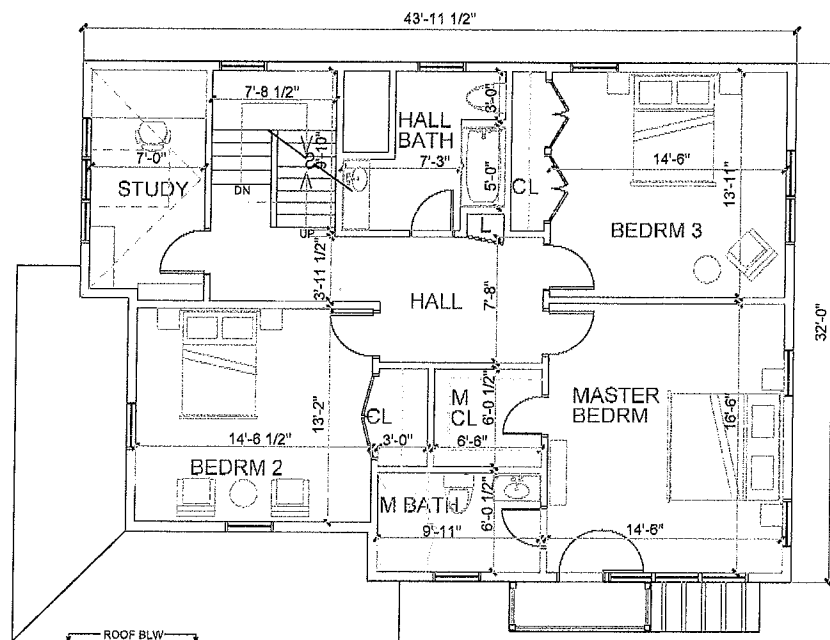

PLAN
N
 **PROPOSED SECOND FLOOR PLAN - 1,309-SF**
SCALE: 3/16" = 1'-0"

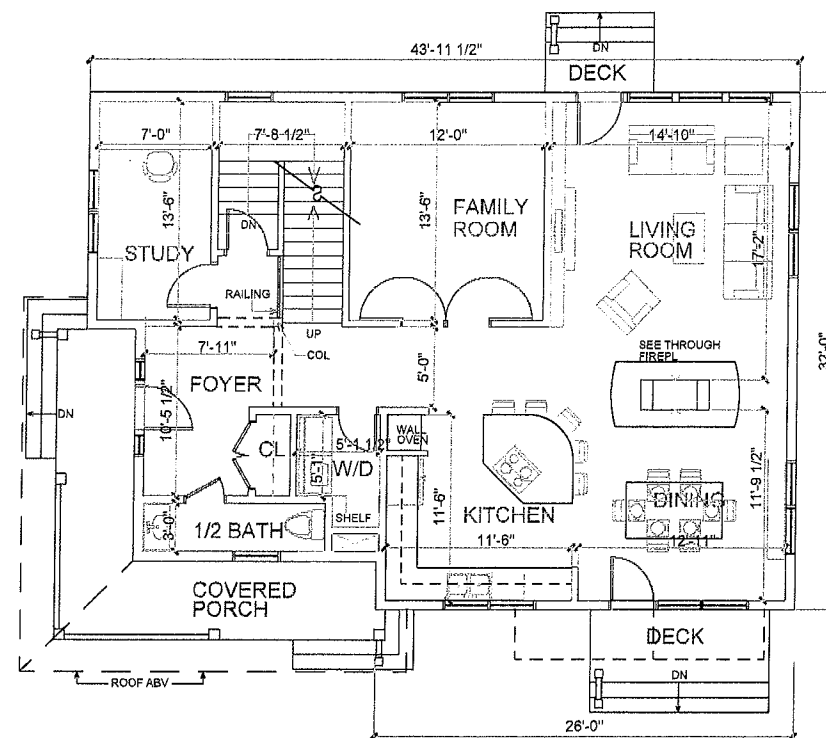

PLAN
N
 **PROPOSED FIRST FLOOR PLAN - 1,310-SF + 312-SF (COVERED AREA)**
SCALE: 3/16" = 1'-0"

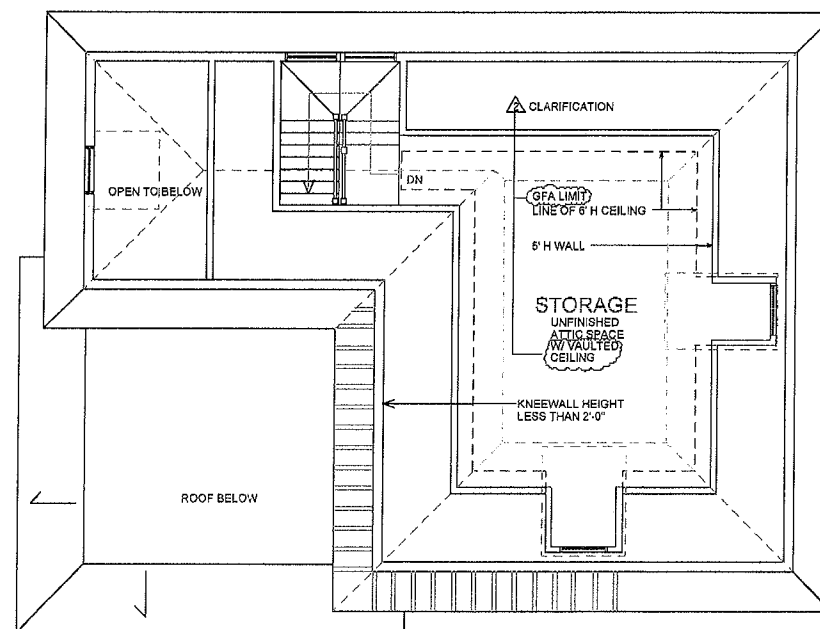

PLAN
N
 PROPOSED ATTIC PLAN - 359-SF
SCALE: 3/16"=1'-0"

UNIT 2 - AREA SUMMARY (SHADED)			
	AREA	COVERED AREA (PORCH, DECK)	TOTAL
FIRST FLOOR	1,310-SF	312-SF	1,622-SF
SECOND FLOOR	1,309-SF	-	1,309-SF
THIRD FLOOR	359-SF	-	359-SF
TOTAL	2,978-SF	312-SF	3,290-SF

PETER
QUINN
ARCHI
TECTS

ARCHITECTURE
PLANNING
COMMUNITY DESIGN

PETER QUINN ARCHITECTS LLC
1955 MASS AVE, SUITE 4
CAMBRIDGE, MA 02140
PH 617-354-3989 FAX 617-868-0280

SEAL

CONSULTANT

PROJECT

35R LEXINGTON AVE
RESIDENCES

35R LEXINGTON AVE
SOMERVILLE, MA

PREPARED FOR

CHRISTOS POUTAHIDIS
147 WILLOW AVE
SOMERVILLE,
MA 02144

DRAWING TITLE

UNIT 2 PROPOSED FLOOR PLANS

SCALE AS NOTED

REVISION / ISSUE DATE

ISD SUBMISSION	14 OCT 2008
----------------	-------------

SP & HPC APPL	25 JUN 2009
---------------	-------------

2	SP REV	27 OCT 2010
---	--------	-------------

DRAWN BY


APPROVED BY
PQ

SHEET


A-4



SOUTH ELEVATION
SCALE: 3/16" = 1'-0"

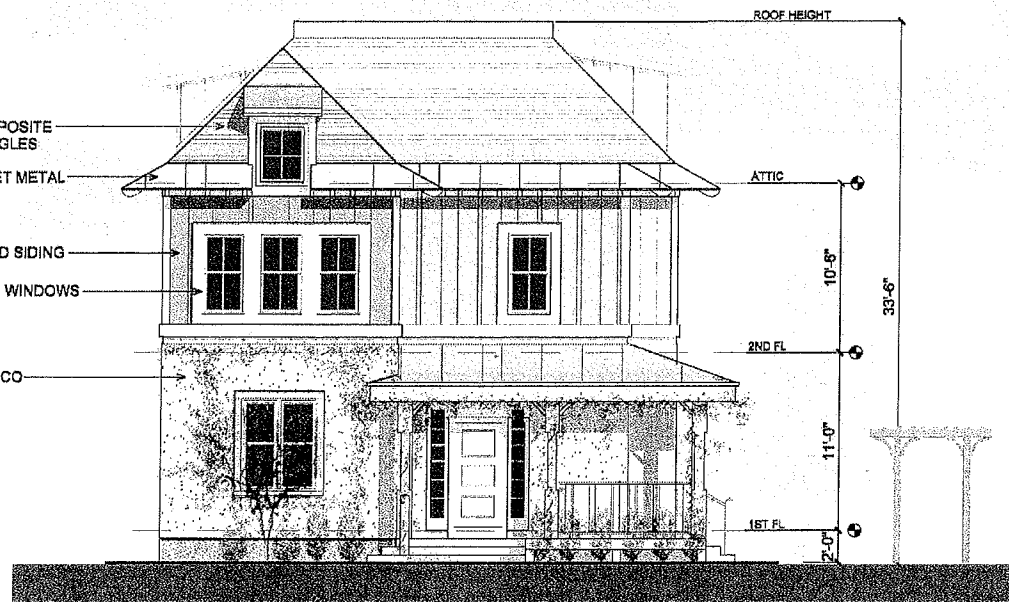

WEST (ENTRANCE) ELEVATION
SCALE: 3/16" = 1'-0"

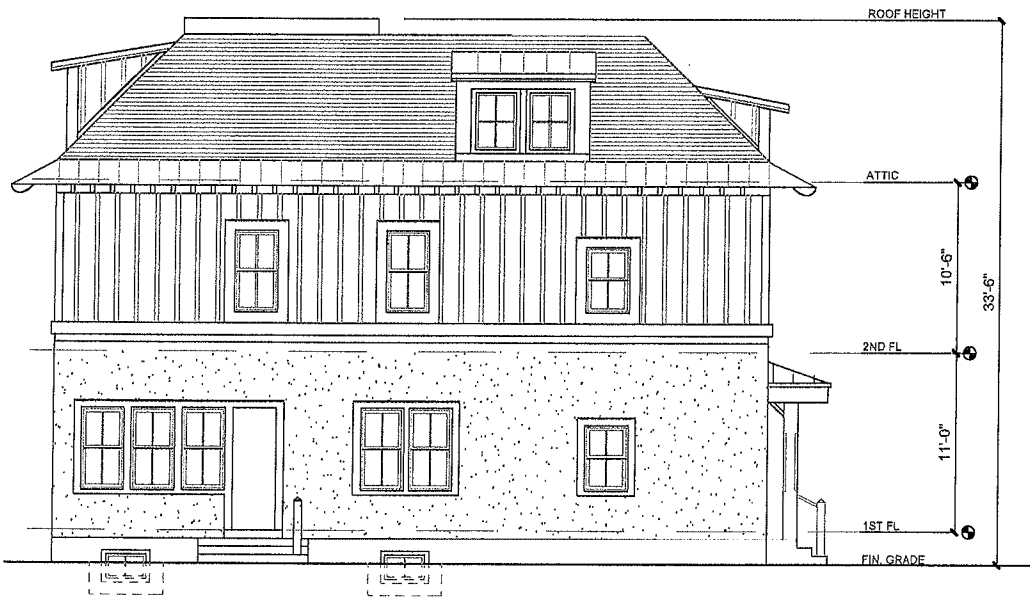

NORTH ELEVATION
SCALE: 3/16" = 1'-0"



EAST ELEVATION
SCALE: 3/16" = 1'-0"

PETER
QUINN
ARCHI
TECTS

ARCHITECTURE
PLANNING
COMMUNITY DESIGN

PETER QUINN ARCHITECTS LLC
1955 MASS AVE, SUITE 4
CAMBRIDGE, MA 02140
PH 617-354-3989 FAX 617-688-0280

SEAL

CONSULTANT

PROJECT

35R LEXINGTON AVE
RESIDENCES

35R LEXINGTON AVE
SOMERVILLE, MA

PREPARED FOR

CHRISTOS POUTAHIDIS
147 WILLOW AVE
SOMERVILLE,
MA 02144

DRAWING TITLE

UNIT 2
PROPOSED
ELEVATIONS

SCALE AS NOTED

REVISION / ISSUE DATE	
ISD SUBMISSION	14 OCT 2008
SP & HPC APPL	25 JUN 2009
SP REV	09 DEC 2010

DRAWN BY
MI

APPROVED BY
PQ

SHEET

A-5