

ROSEBUD DINER

381 SUMMER STREET
SOMERVILLE, MA 02144

ALL DRAWINGS, SPECIFICATIONS AND ARCHITECTURAL DESIGNS ARE THE PROPERTY OF SOUSA DESIGN ARCHITECTS AND SHALL NOT BE REPRODUCED OR USED ON THIS OR ANY OTHER PROJECT WITHOUT WRITTEN CONSENT FROM THE ARCHITECT.

THE CONTRACTOR SHALL CHECK AND VERIFY ALL DIMENSIONS AND EXISTING CONDITIONS ON SITE PRIOR TO BEGINNING ANY WORK. REPORT ALL DISCREPANCIES IN WRITING TO SOUSA DESIGN ARCHITECTS BEFORE PROCEEDING WITH THE WORK AND SHALL EXCEPT FULL RESPONSIBILITY FOR SAME. DRAWINGS SHALL NOT BE SCALED. ALL WORK SHALL BE CARRIED OUT IN ACCORDANCE WITH THE DRAWINGS AND SPECIFICATIONS, AND TO THE SATISFACTION OF THE OWNER AND THE ARCHITECT.

EACH CONTRACTOR SHALL SUBMIT TO SOUSA DESIGN ARCHITECTS FOR APPROVAL: SHOP DRAWINGS, SAMPLES, CUTS OF ALL THE ITEMS OF WORK PRIOR TO THEIR INCLUSION IN THE CONSTRUCTION. ALL ITEMS TO BE INCLUDED SHALL BE APPROVED FOR USE IN THE CITY OF SOMERVILLE AND SHALL HAVE AN ASTM AND UL NUMBER WHEN SUCH ITEMS REQUIRE THIS DESIGNATION. EACH CONTRACTOR SHALL CO-ORDINATE HIS WORK WITH ALL OTHER CONTRACTORS.

THE QUALITY OF WORKMANSHIP AND MATERIALS USED SHALL COMPLY WITH ALL CITY OF SOMERVILLE AND MA STATE BUILDING CODES. DRAWINGS SUBJECT TO APPROVAL BY ALL GOVERNMENTAL AGENCIES HAVING JURISDICTION ALL NEW CONSTRUCTION TO COMPLY WITH APPLICABLE HANDICAPPED ACCESSIBILITY LAWS.

ISSUED FOR:
STRUCTURAL REPAIR AND
SHELL RENOVATION

SOUSA design
Architects

319 A Street, Suite 4B
Boston, Ma. 02210
617 . 428 . 4142
www.sousedesign.com

Job # 1332


Drawn by K.L.T. Ckd by S.A.S.

Date 03.12.14


Revisions

PROPOSED
EXTERIOR
ELEVATION

A-3.1

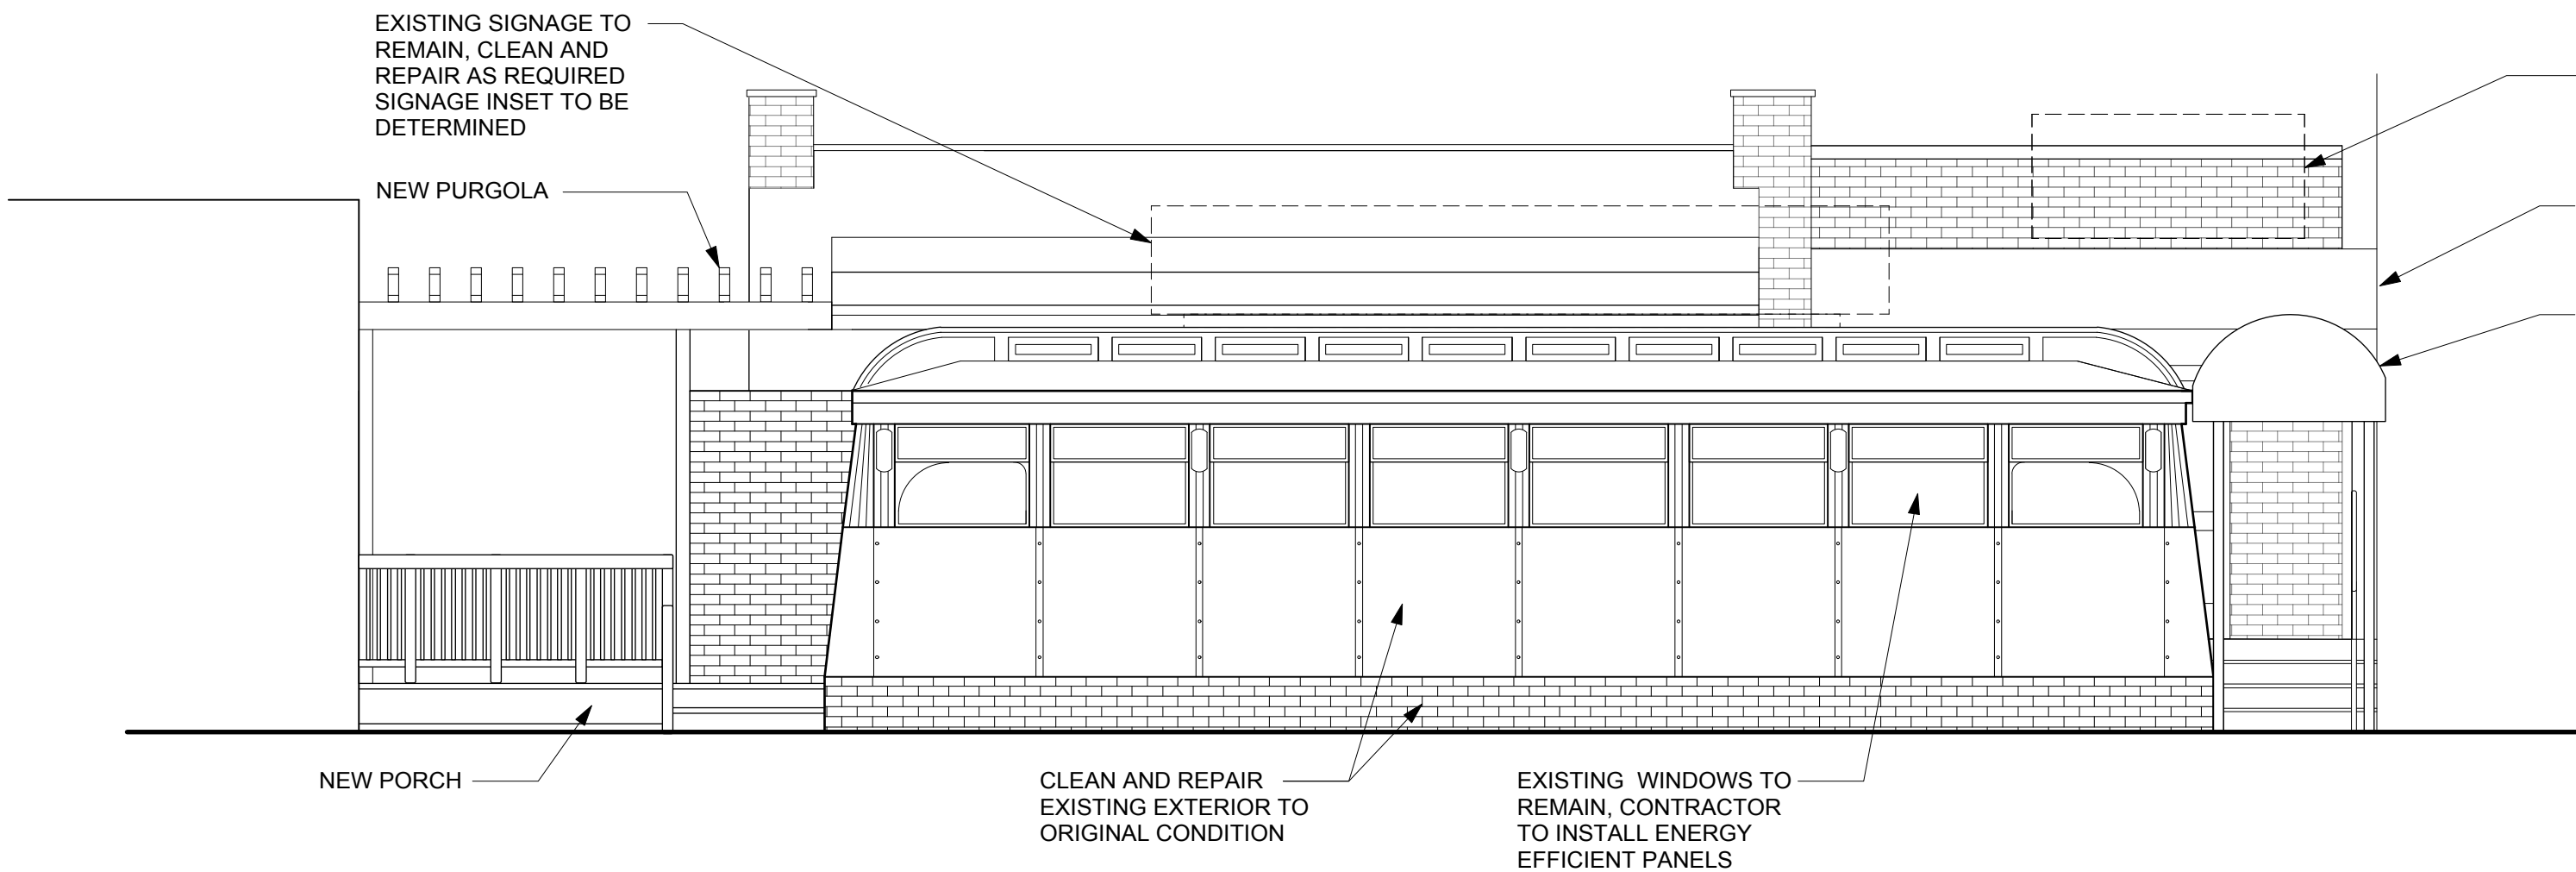

1 Exterior Elevation
Scale: 1/4" = 1'-0"

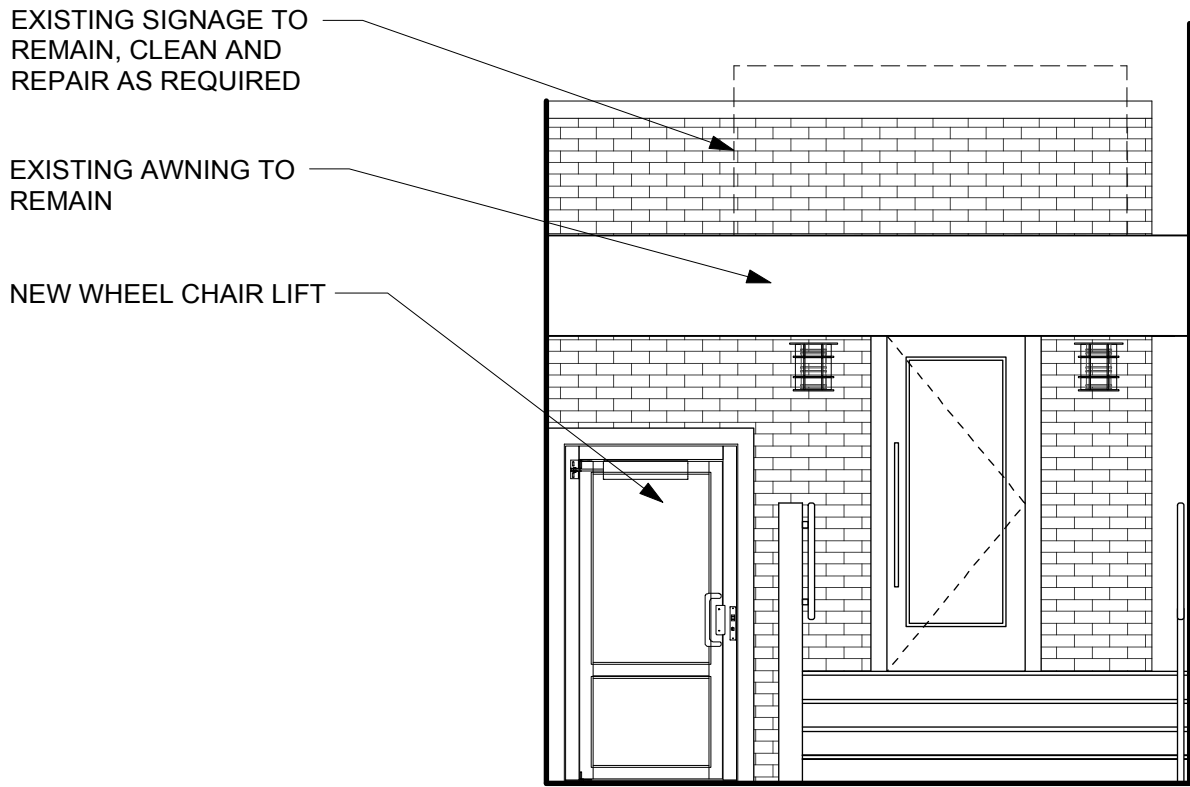

3 Entry elevation
Scale: 1/4" = 1'-0"



2 Rendered Exterior Elevation
Scale: 1/4" = 1'-0"



3 Rendered Entry Elevation
Scale: 1/4" = 1'-0"