




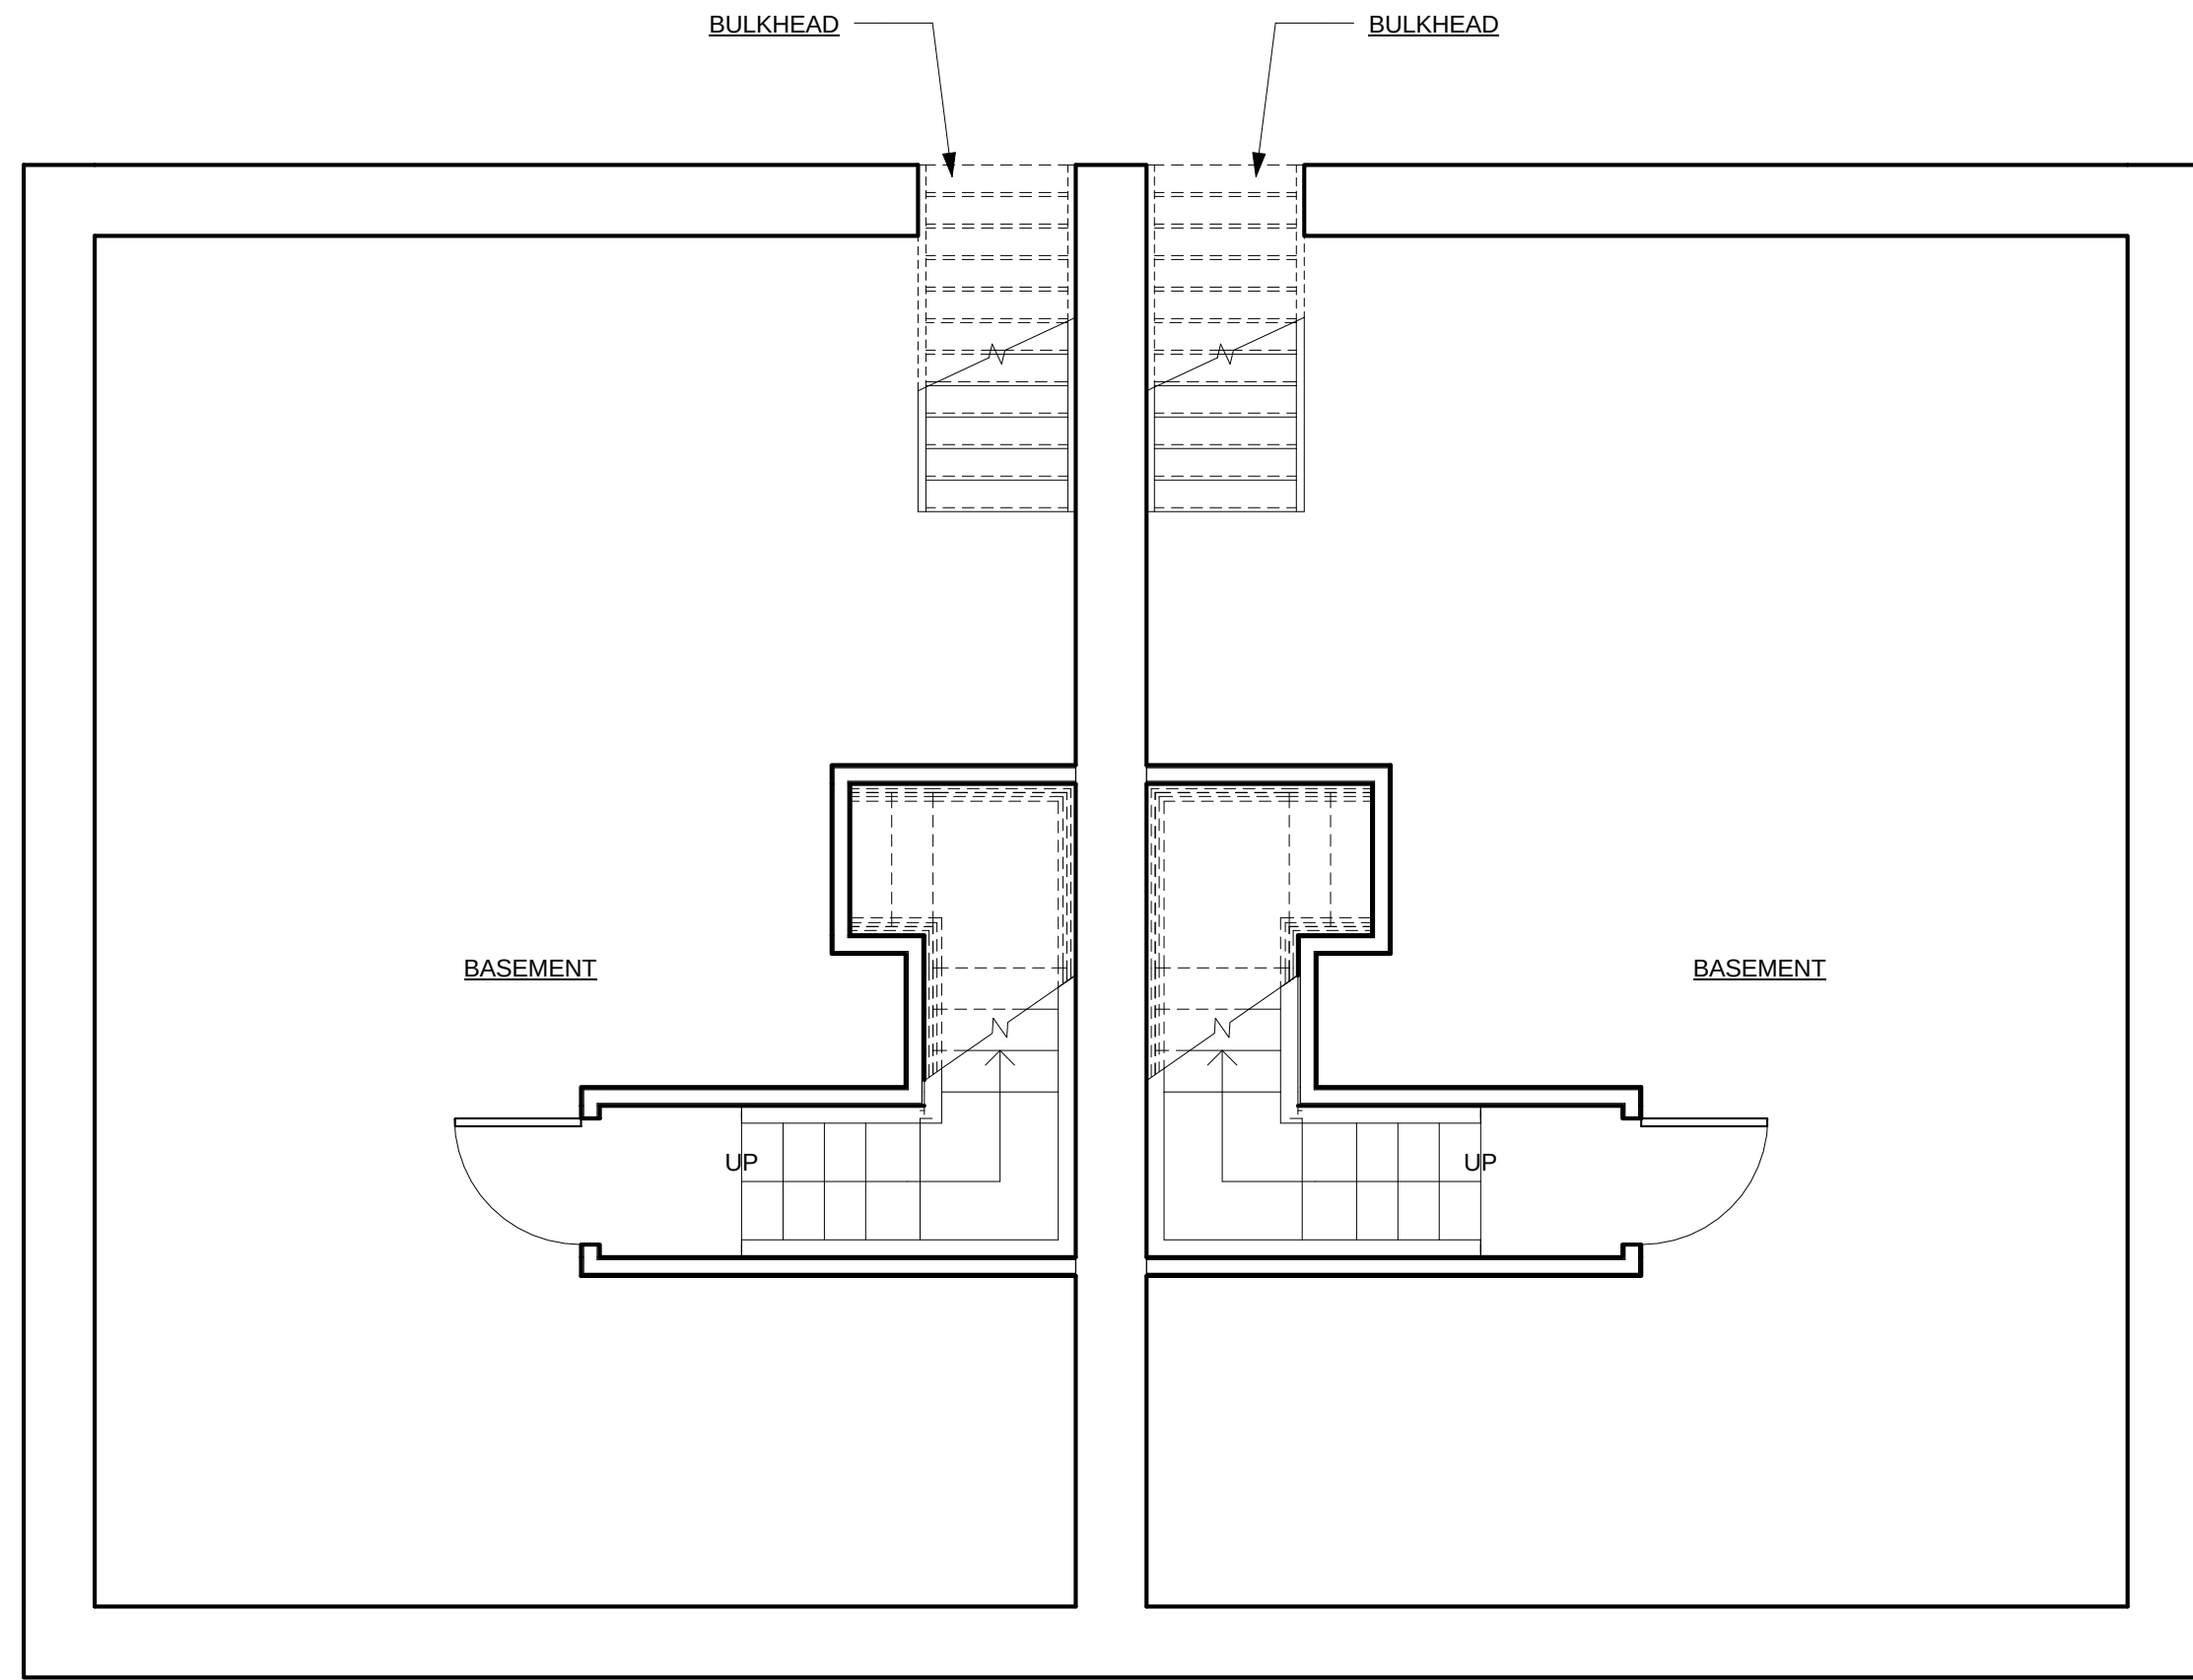


④ Basement Level
1/4" = 1'-0"

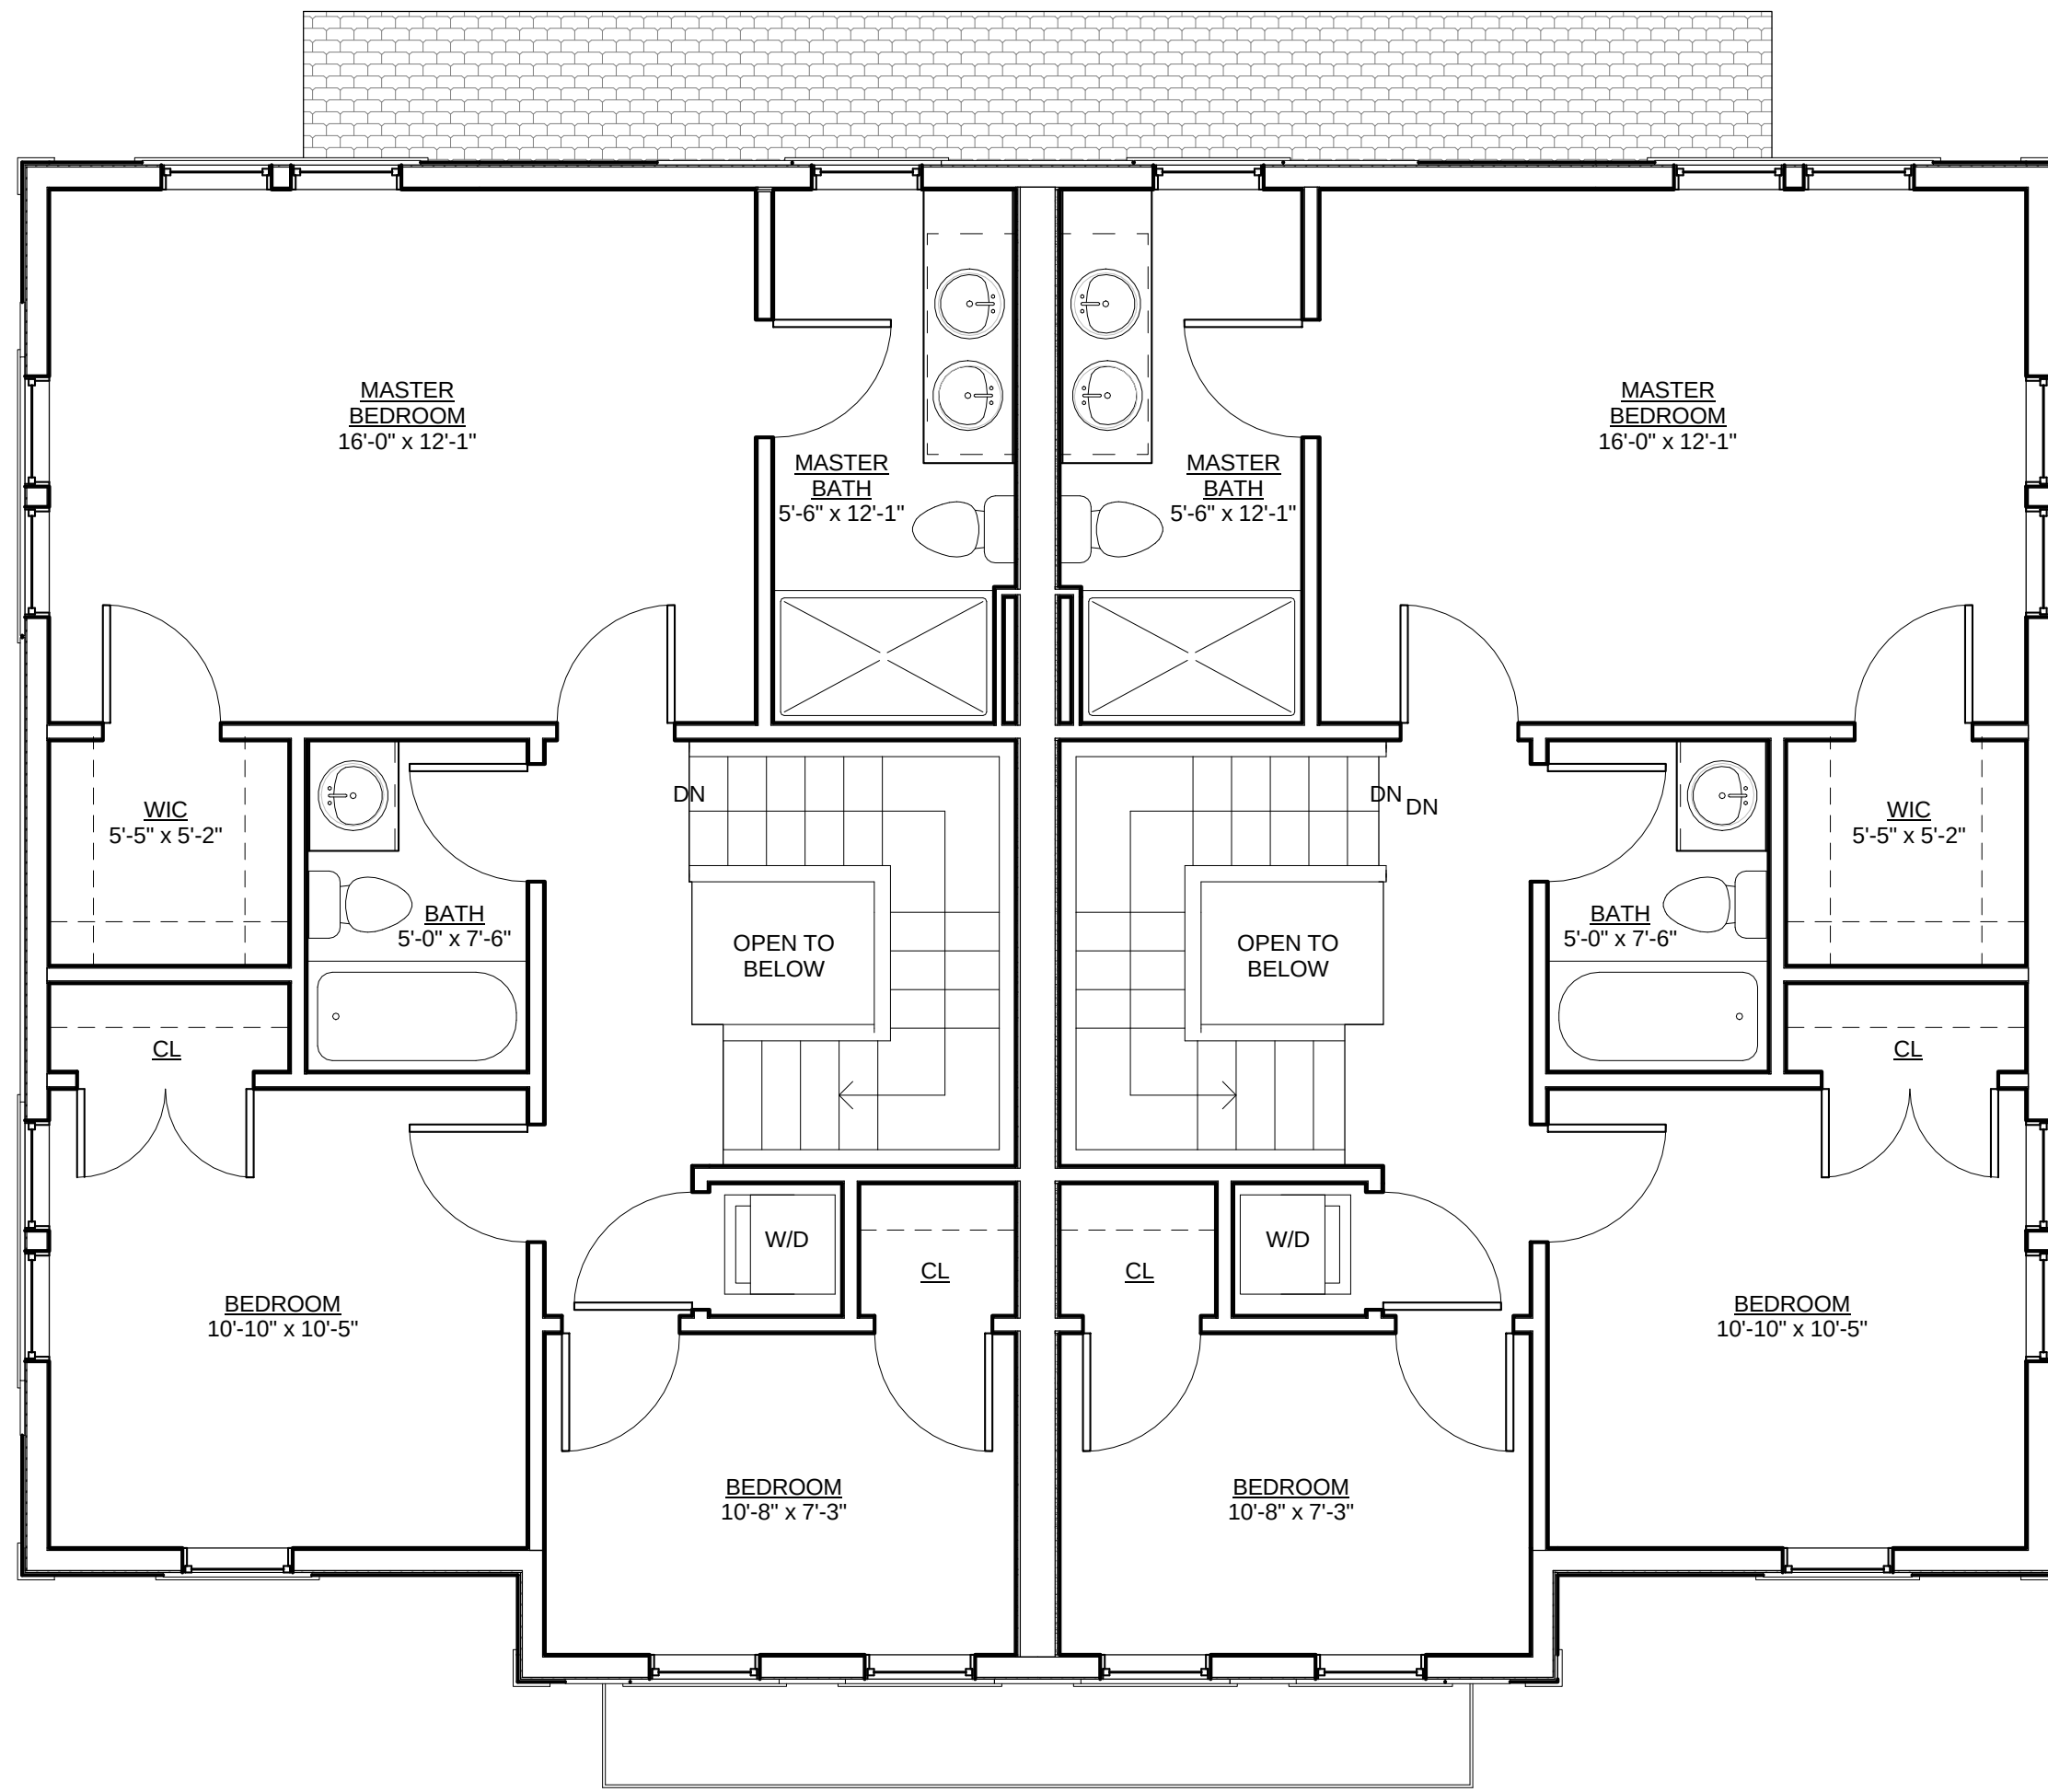

② 2nd Floor Level
1/4" = 1'-0"

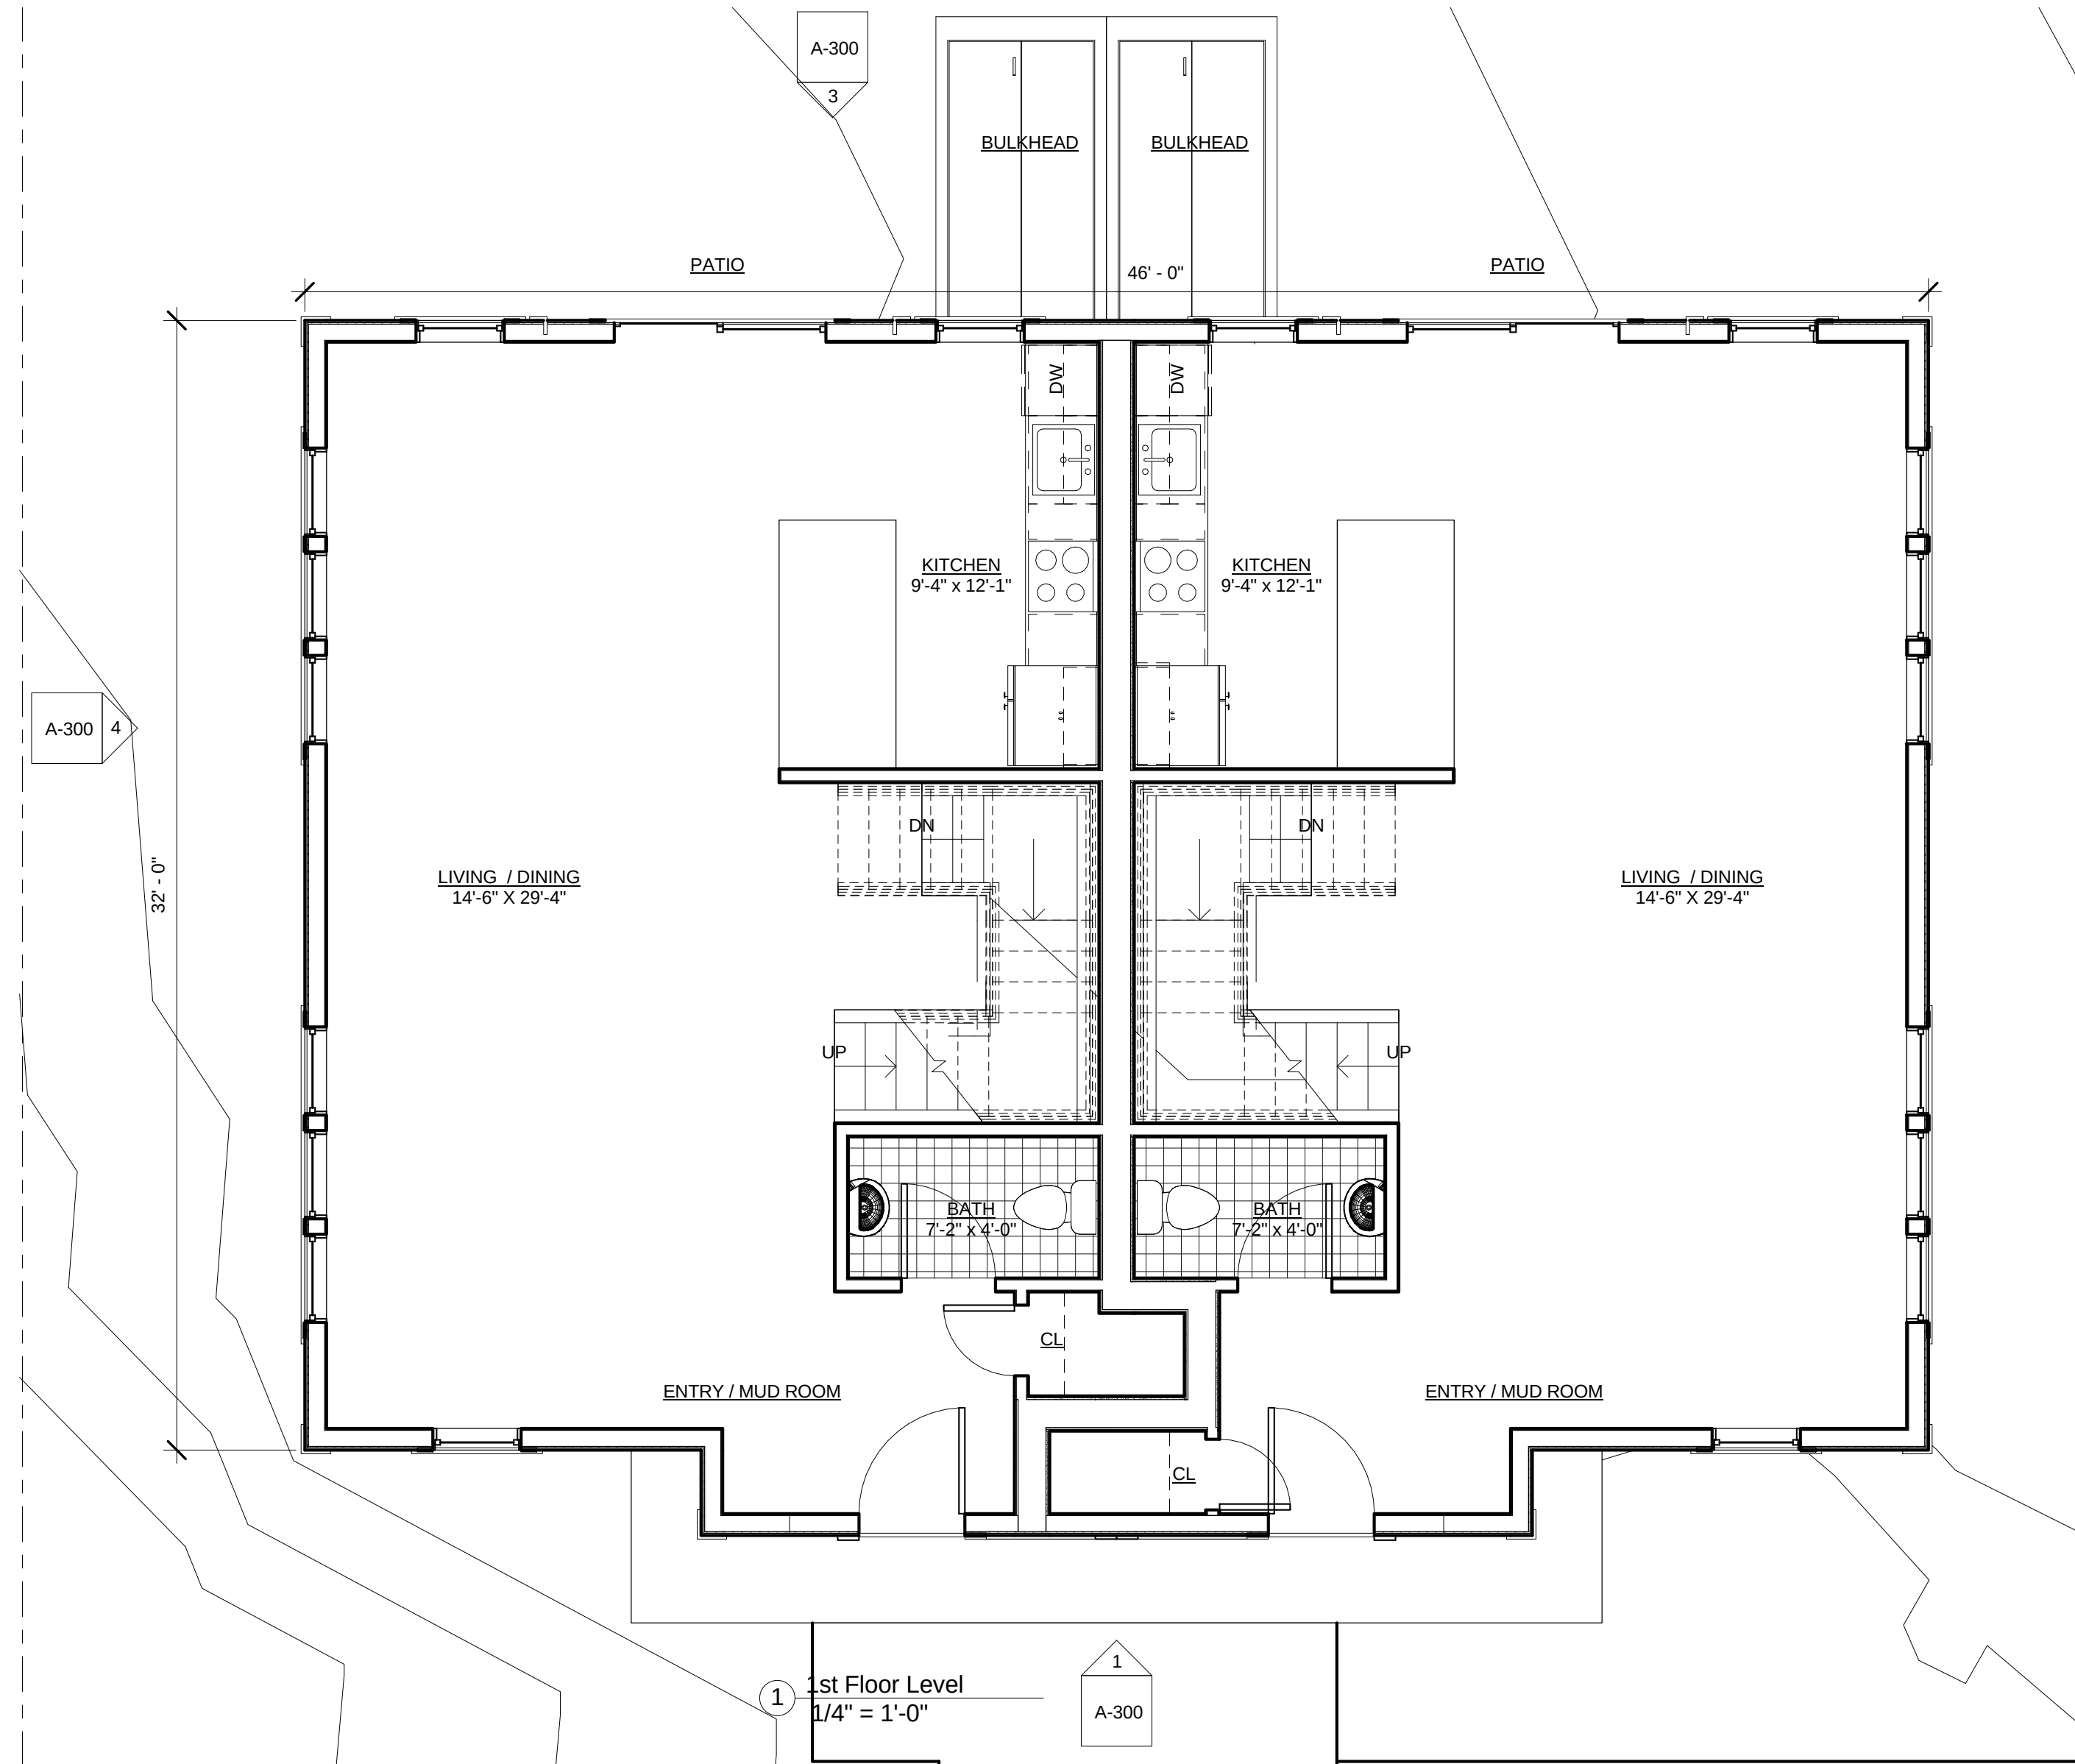

① 1st Floor Level
1/4" = 1'-0"

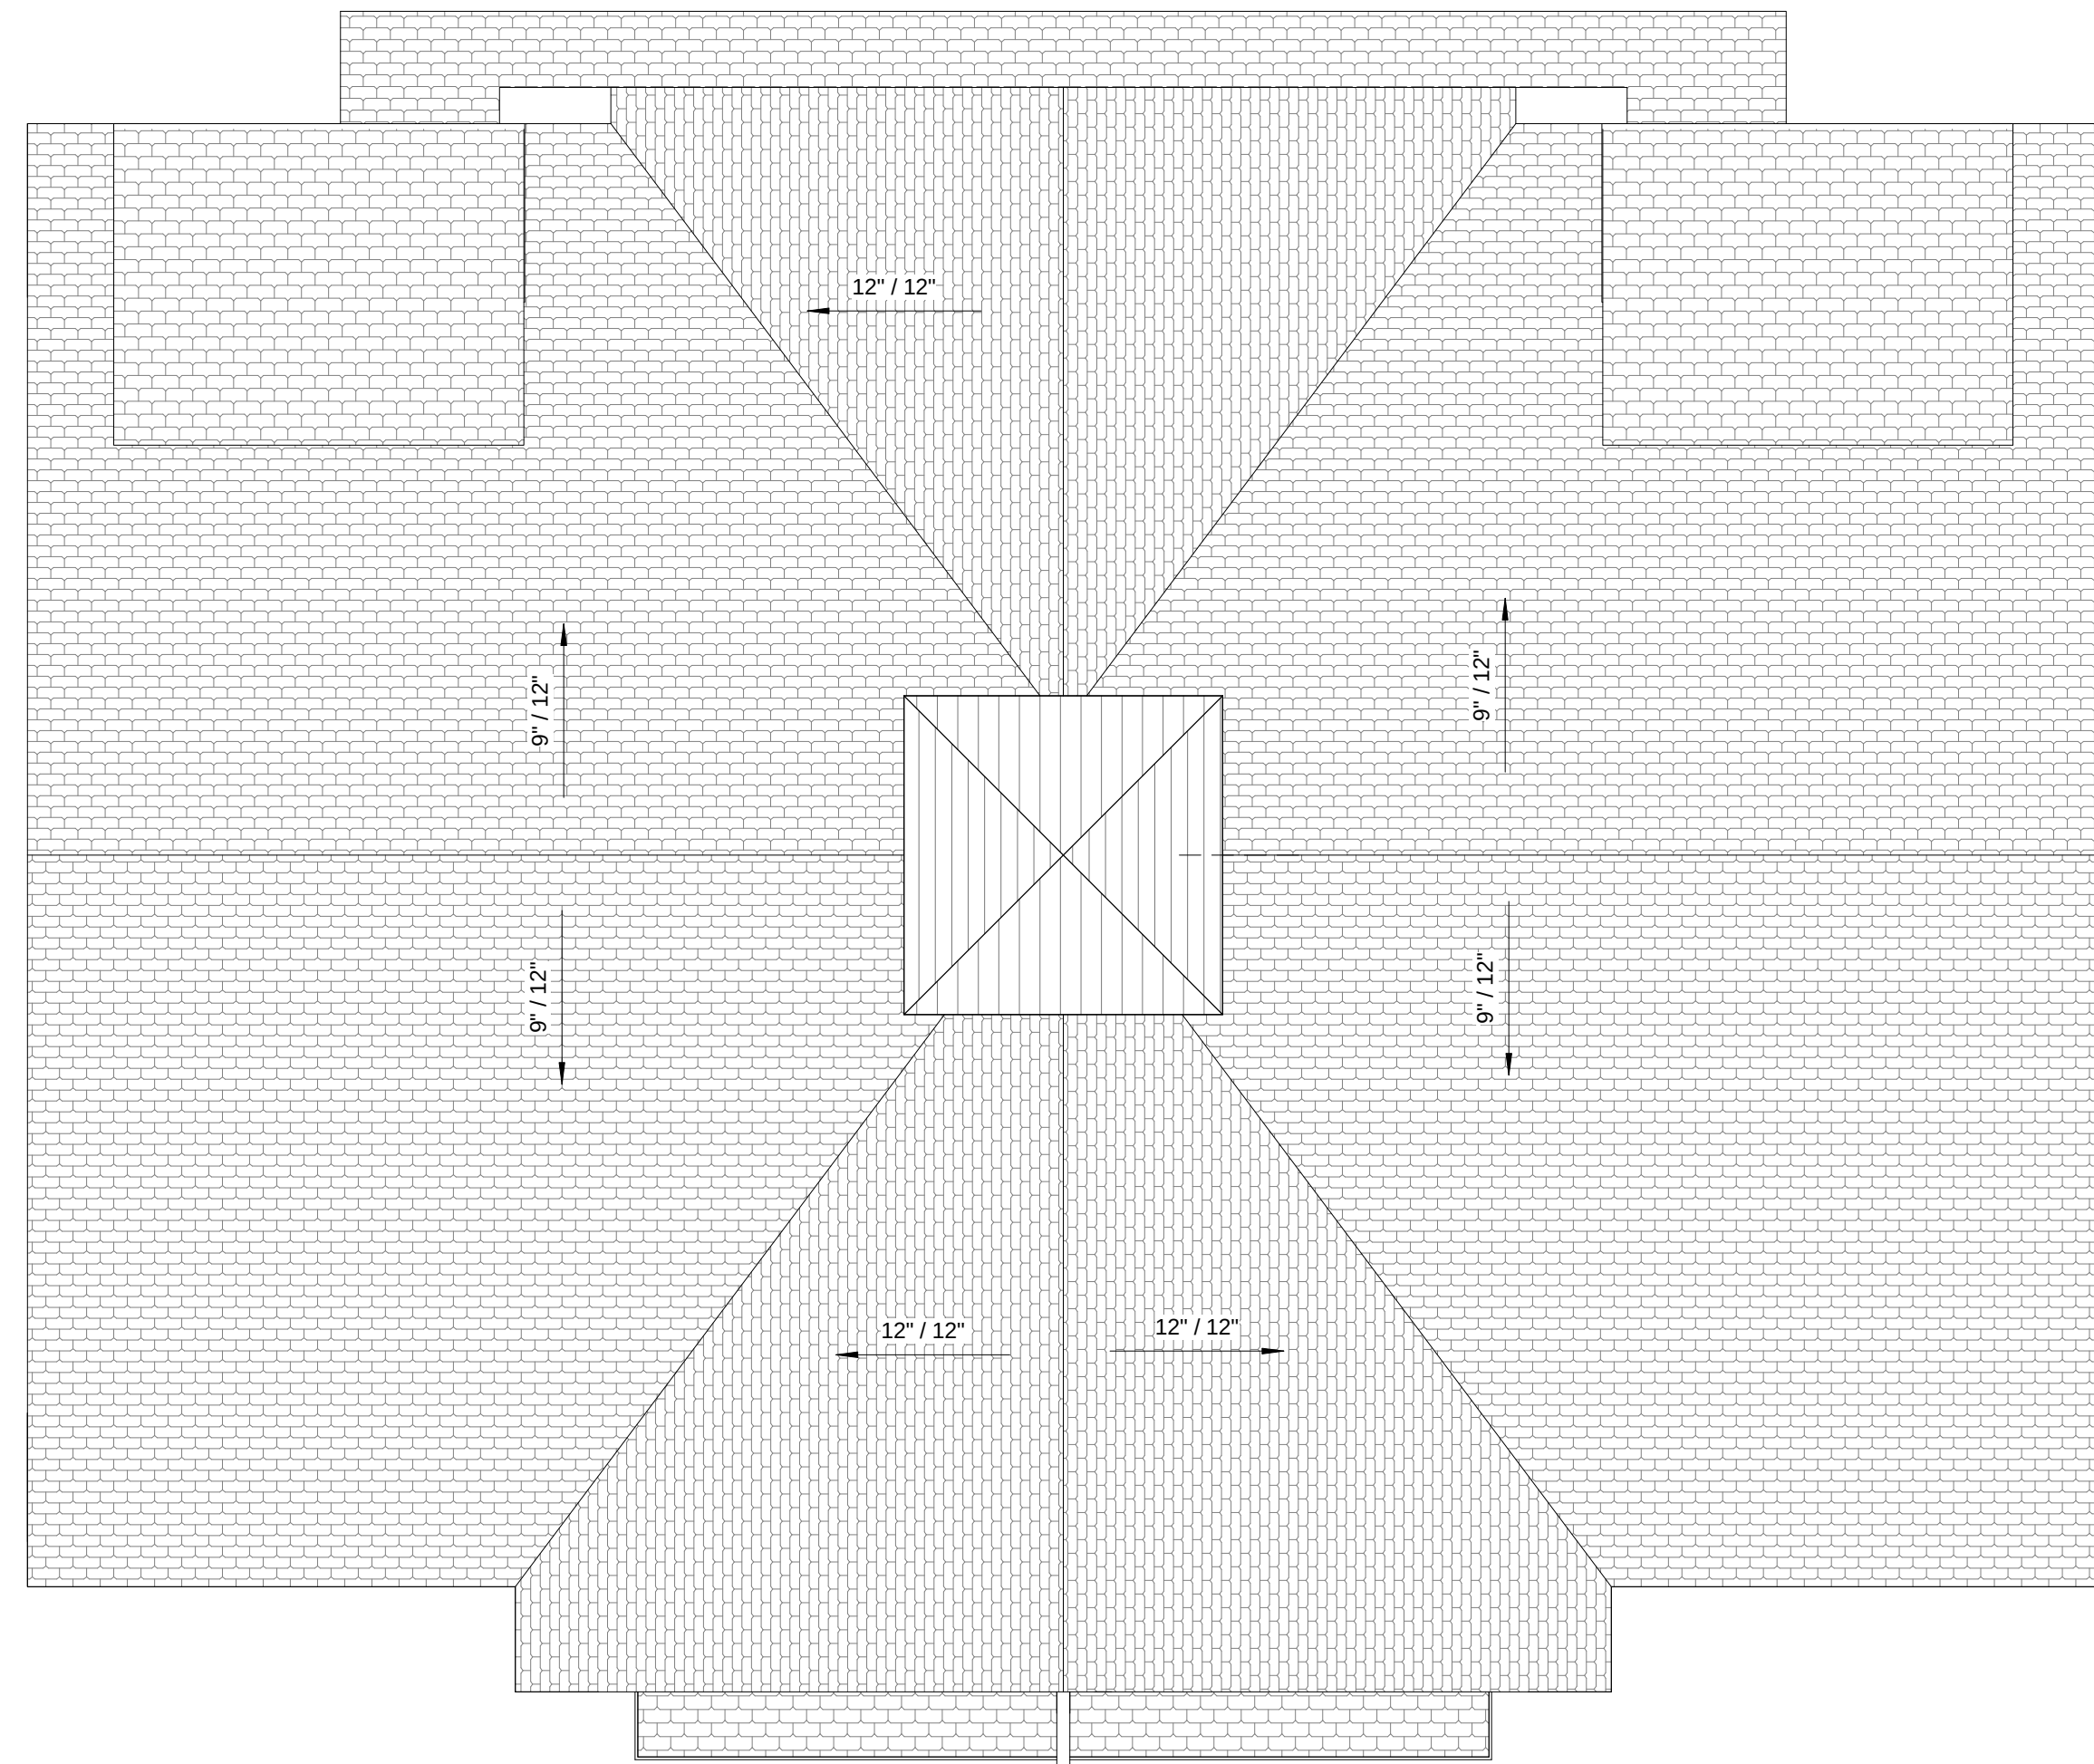

③ Roof Plan
1/4" = 1'-0"

PROJECT NAME

11 Linden Avenue

PROJECT ADDRESS

11 Linden Avenue
Somerville, MA

CLIENT

Lenore Hill

ARCHITECT

KHALSA DESIGN INC.



17 IVALOO STREET SUITE 400
SOMERVILLE, MA 02143
TELEPHONE: 617-591-8682 FAX: 617-591-2086

CONSULTANTS:

REGISTRATION

Project number

13009

Date

04-04-2013

Drawn by

WC, MT

Checked by

KDI

Scale

1/4" = 1'-0"

REVISIONS

No.	Description	Date

Floor Plans & Roof Plan

A-100





11 Linden Avenue

**11 Linden
Avenue**

CLIENT

Lenore Hill

CONSULTANTS:

   
 


Project number	13009
Date	04-04-2013
Drawn by	WC, MT
Checked by	KDI
Scale	1/4" = 1'-0"

Building Elevations

A-300

1.1 Linden Avenue

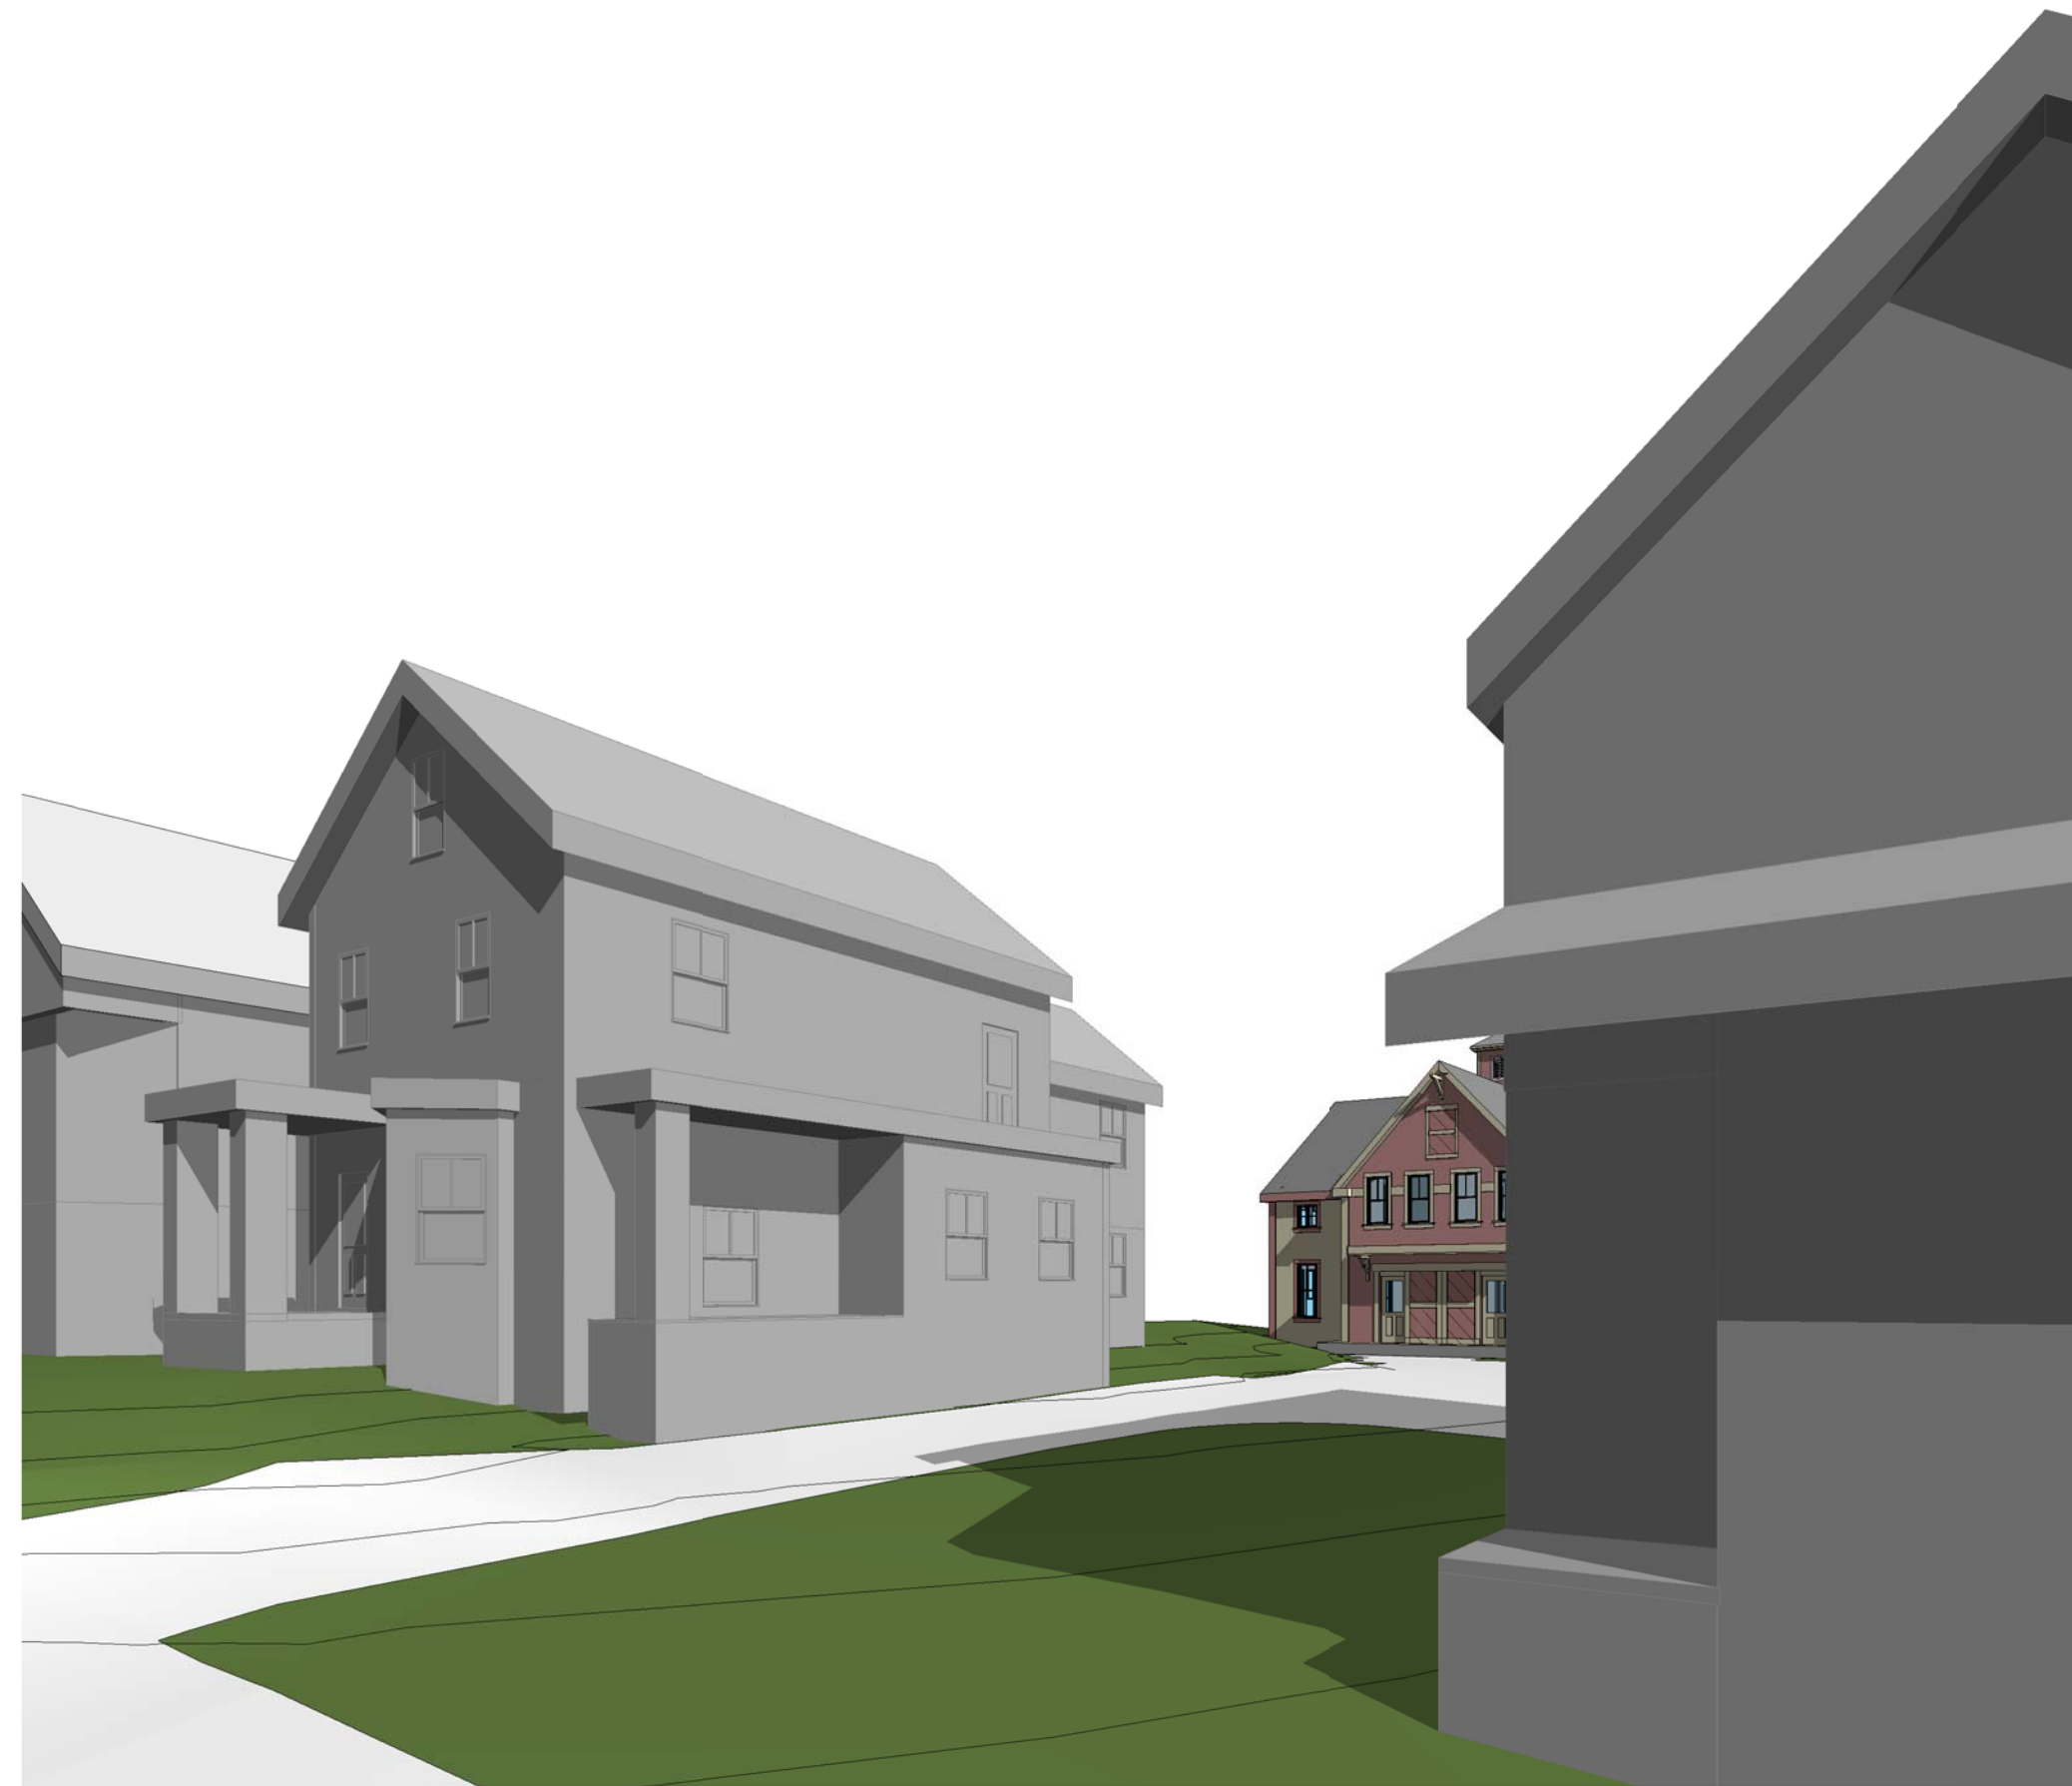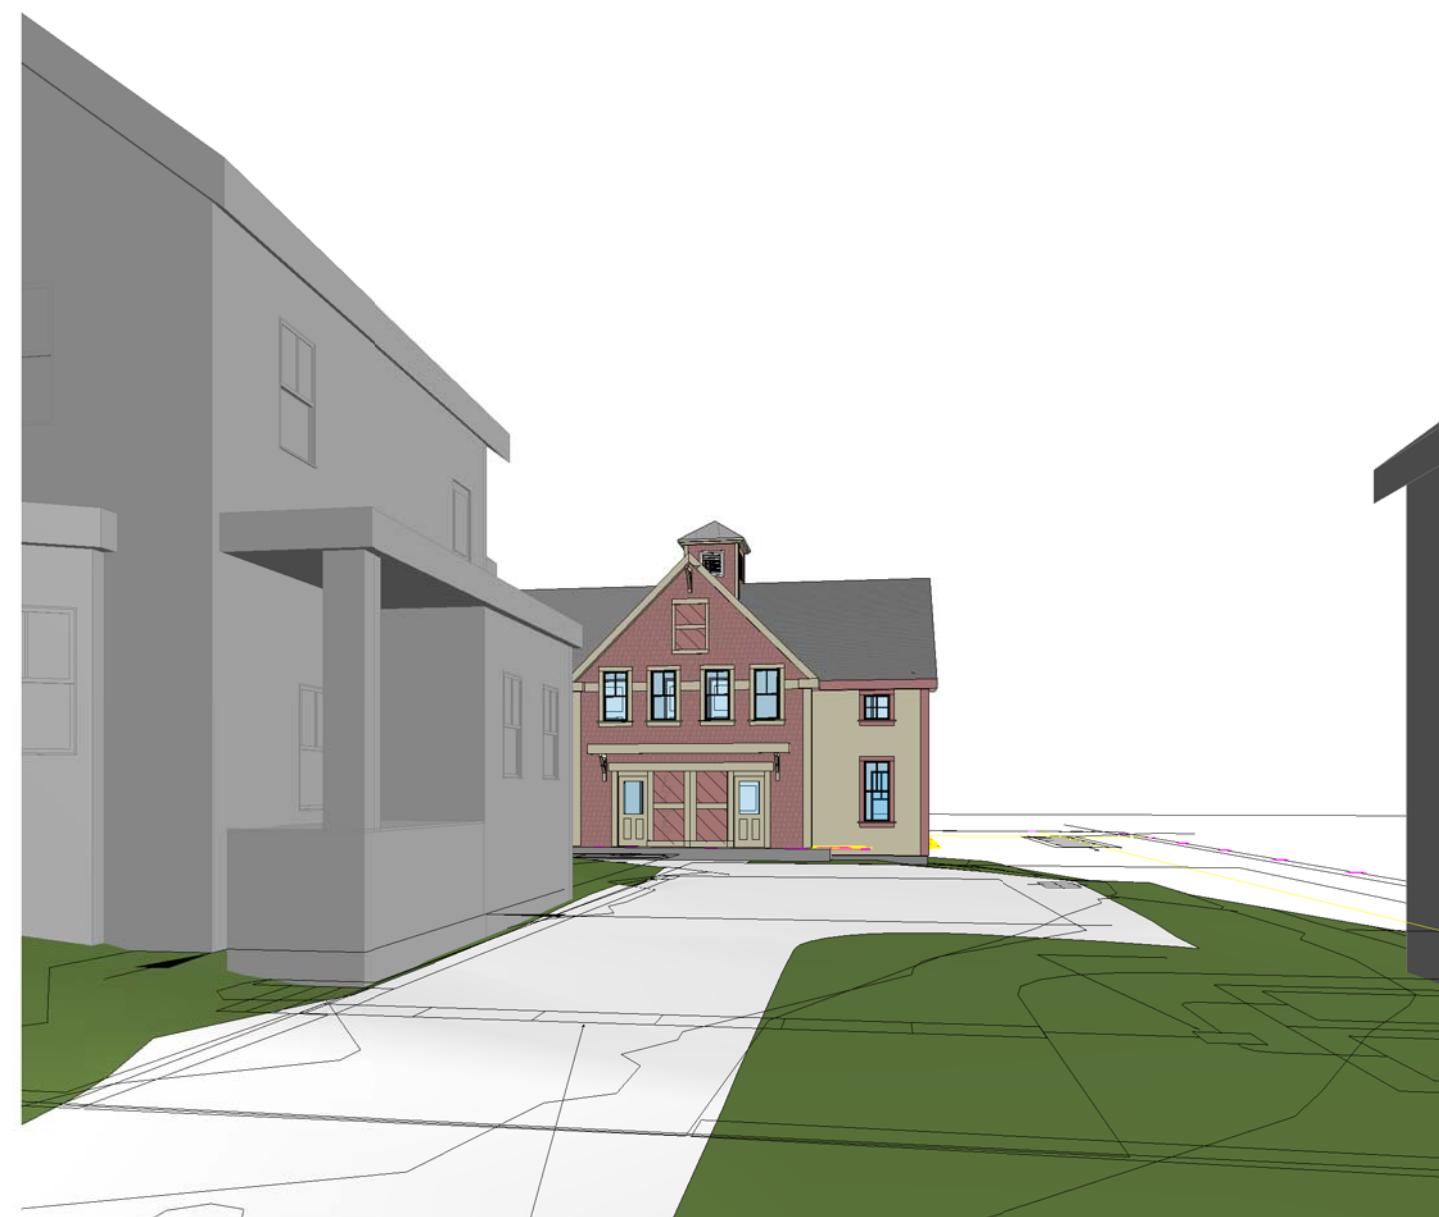

PROJECT NAME

**11 Linden
Avenue**

PROJECT ADDRESS

11 Linden Avenue
Somerville, MA

CLIENT

Lenore Hill

ARCHITECT

KHALSA DESIGN INC.



17 IVALOO STREET SUITE 400
SOMERVILLE, MA 02143
TELEPHONE: 617-591-8682 FAX: 617-591-2086

CONSULTANTS:

REGISTRATION

Project number	13009
Date	04-04-2013
Drawn by	Author
Checked by	Checker
Scale	


REVISIONS

[illegible]

SITE VIEWS

A-311

11 Linden Avenue

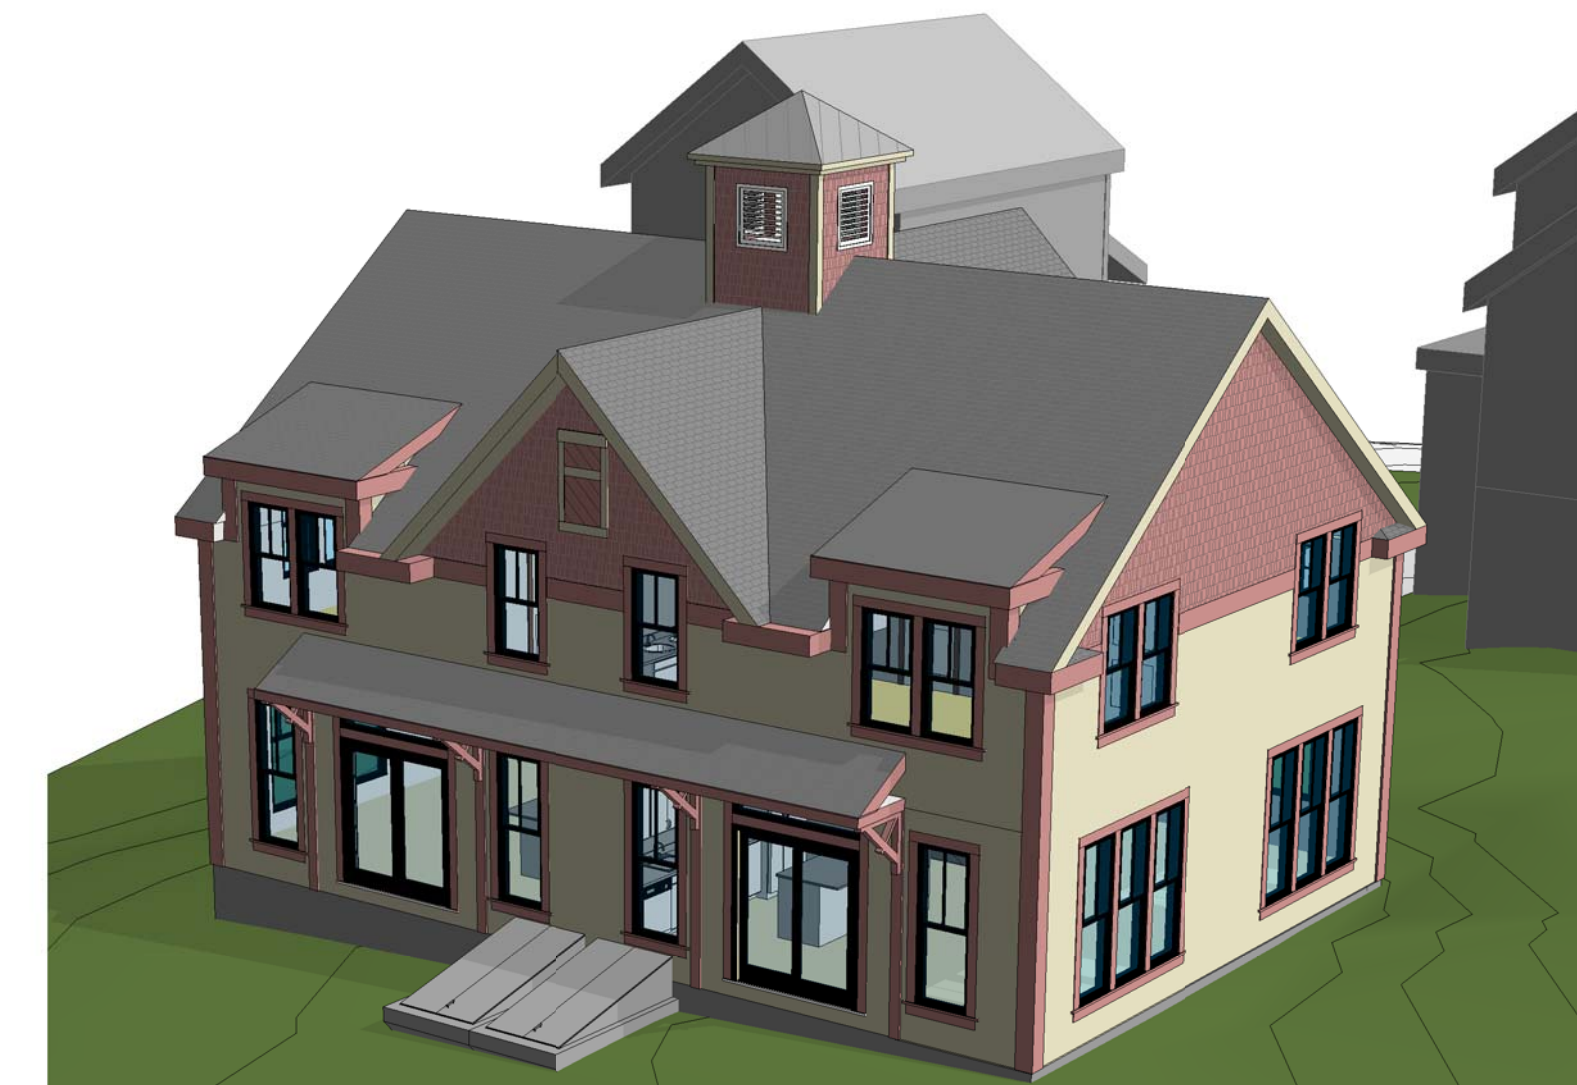

PROJECT NAME

**11 Linden
Avenue**

PROJECT ADDRESS

11 Linden Avenue
Somerville, MA

CLIENT

Lenore Hill

ARCHITECT

KHALSA DESIGN INC.



17 IVALOO STREET SUITE 400
SOMERVILLE, MA 02143
TELEPHONE: 617-591-8682 FAX: 617-591-2086

CONSULTANTS:

REGISTRATION

Project number	13009
Date	04-04-2013
Drawn by	WC, MT
Checked by	KDI
Scale	

REVISIONS

[illegible]

Perspectives

AV

11 Linden Avenue