




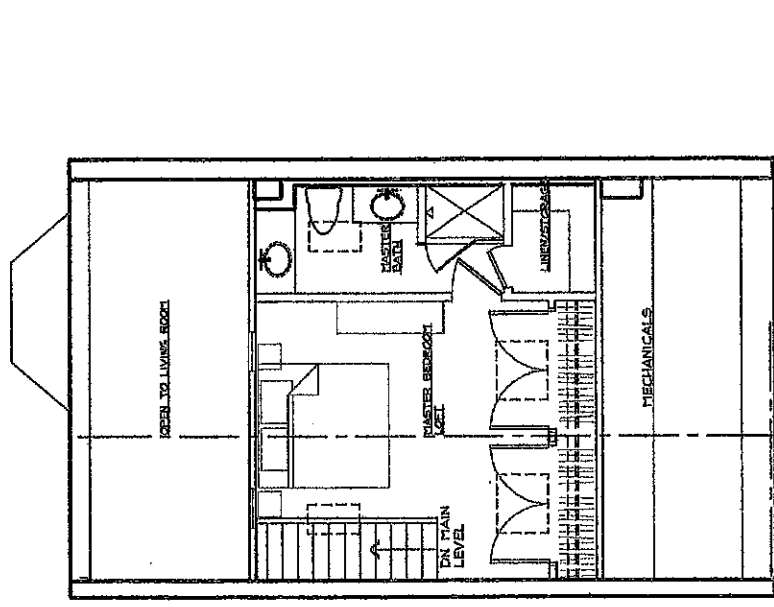

LOFT FLOOR

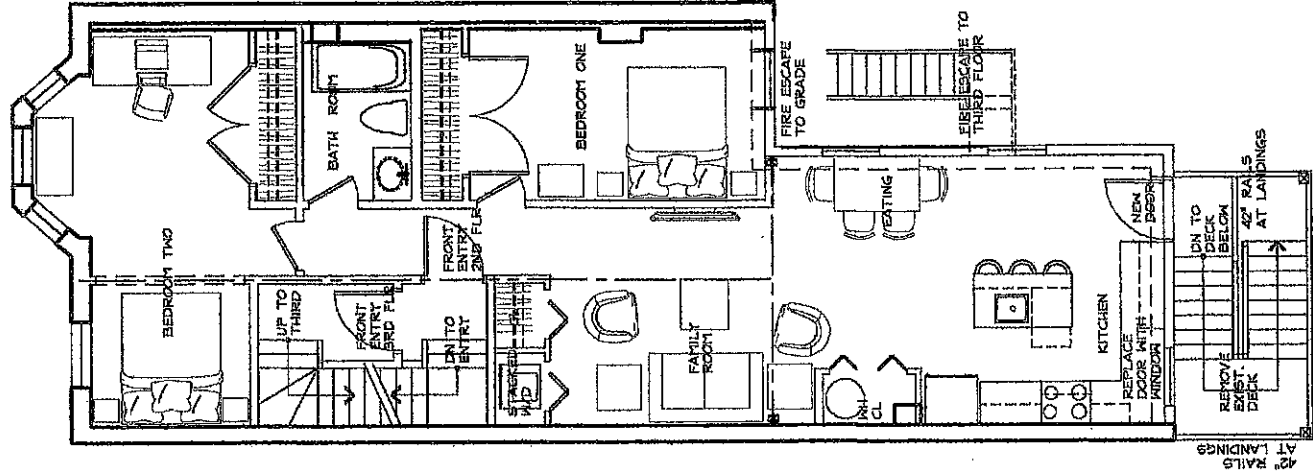

SECOND FLOOR

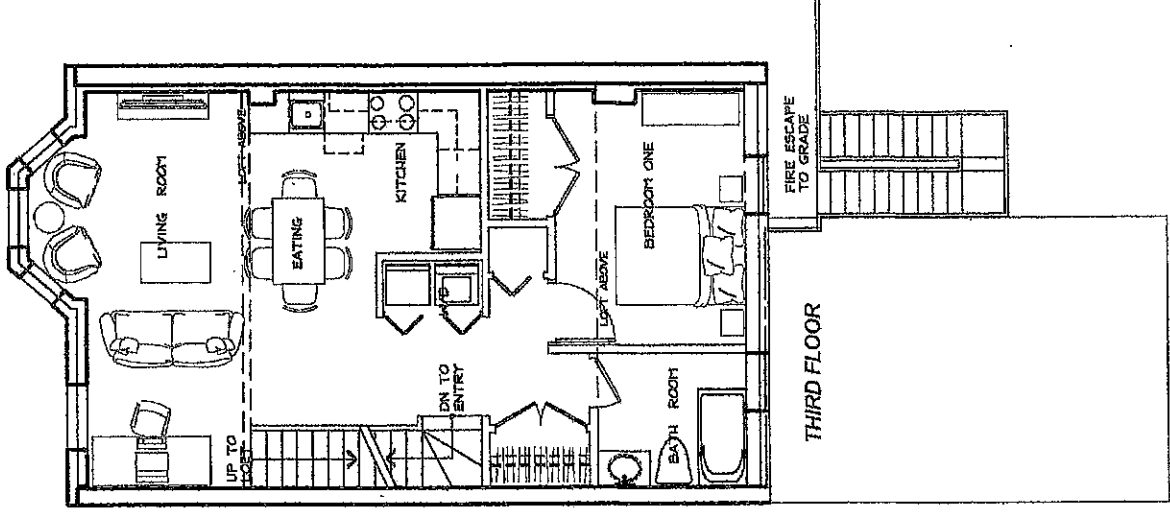

THIRD FLOOR

KEITH B. GROSS
Architect

34 SILVER HILL ROAD
WESTON, MA
617-461-4505

Date: APR. 30, 15

Scale: 1/8"=1'-0"

Project Number:

Drawn by: KBG


3 FAMILY - FLOOR PLANS

198 CENTRAL ST. SOMERVILLE, MA

A1.1

2015 APR 30 PM 12:32

RECEIVED
S.P.C.D. A&D
PLANNING DEPT.

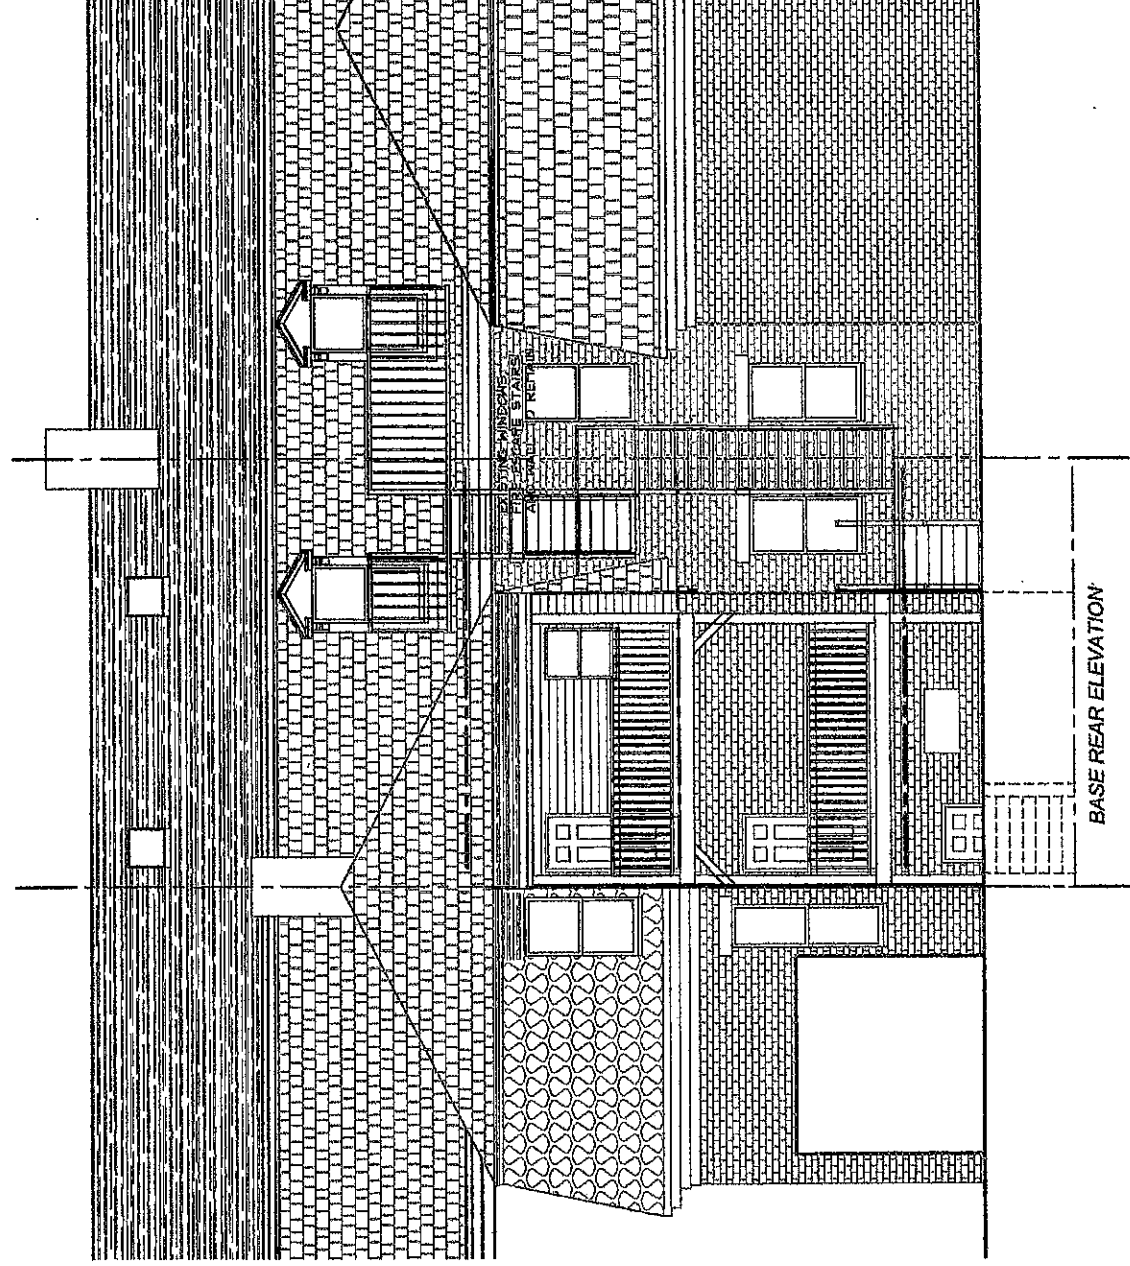



KEITH B. GROSS
Architect
34 SILVER HILL ROAD
WESTON, MA
617-461-4995

Date: APR. 30, 15
Scale: 1/8"=1'-0"
Project Number:
Drawn by: KBG

3 FAMILY - ELEVATIONS
198 CENTRAL ST. SOMERVILLE, MA

A2.0

RECEIVED
S.P.C.D. AND
PLANNING DEPT.
2015 APR 30 PM 12:32

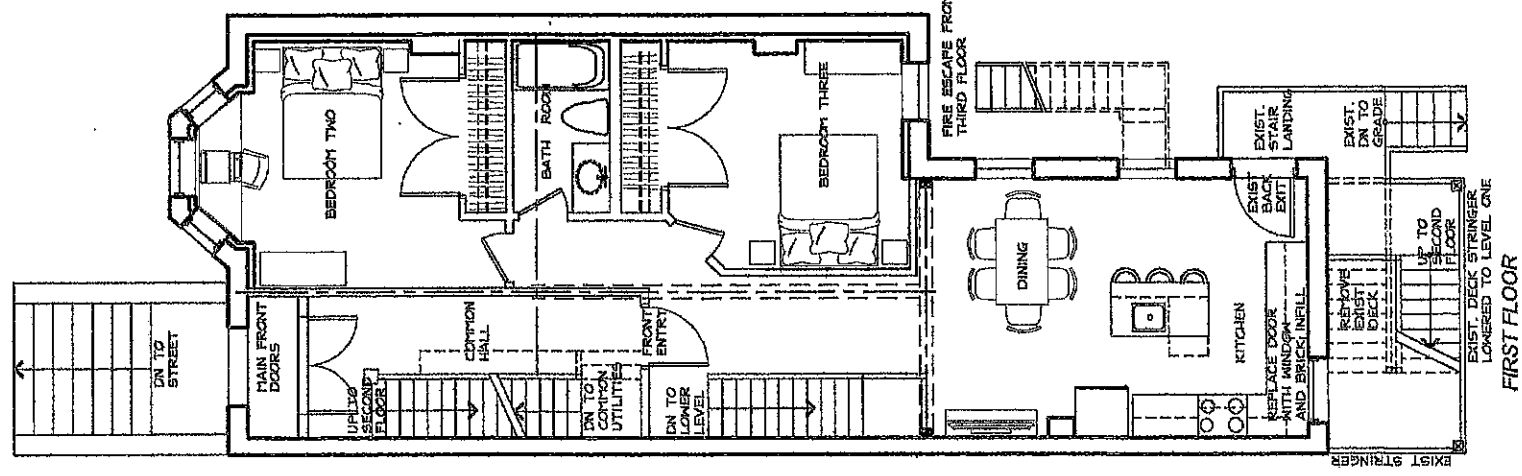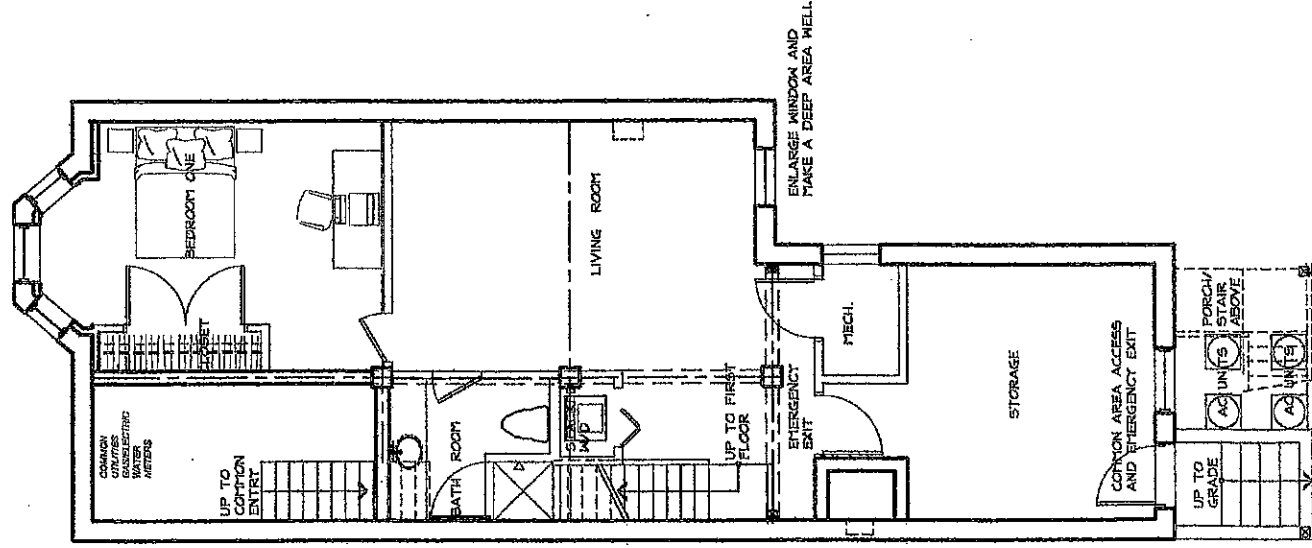

KEITH B. GROSS
Architect
34 SILVER HILL ROAD
WESTON, MA
617-461-4815

Date: APR. 30, 15
Scale: 1/8"=1'-0"
Project Number:
Drawn by: KBG

3 FAMILY - FLOOR PLANS
198 CENTRAL ST. SOMERVILLE, MA

A1.0

2015 APR 30 PM 12:32

RECEIVED
S.P.C.D. AND
PLANNING DEPT.