

Antonelli Design Studio
278 Elm Street, Suite 227
Somerville, MA 02144
Tel: 617.628.8700 Fax: 617.628.1600

OWNER
LALO DEVELOPMENT CORPORATION, LLC
311 HIGHLAND AVE
SOMERVILLE, MA 02144
617-666-1411 TEL
617-666-8766 FAX

PROJECT
PORTER STREET RENOVATION & ADDITION
23 PORTER STREET
SOMERVILLE, MA
PROPOSED PLANS ELEVATIONS

GENERAL NOTES:
CONTRACTOR TO VERIFY ALL CONDITIONS IN FIELD PRIOR TO THE ORDERING OF ANY MATERIALS AND CONSTRUCTION. REPORT ANY DISCREPANCIES TO OWNER/ARCHITECT.

DRAWN BY
SFG
DATE
11/23/10
PROJECT NO.


SCALE
NOTED

DRAWING NO.

A.03



NOT VISIBLE, BROSCO 77662-S SHAKER STYLE FIR DOOR, SEE FLOOR PLANS
PROPOSED ADDITION FRONT ELEVATION
SCALE: 1/8" = 1'-0"

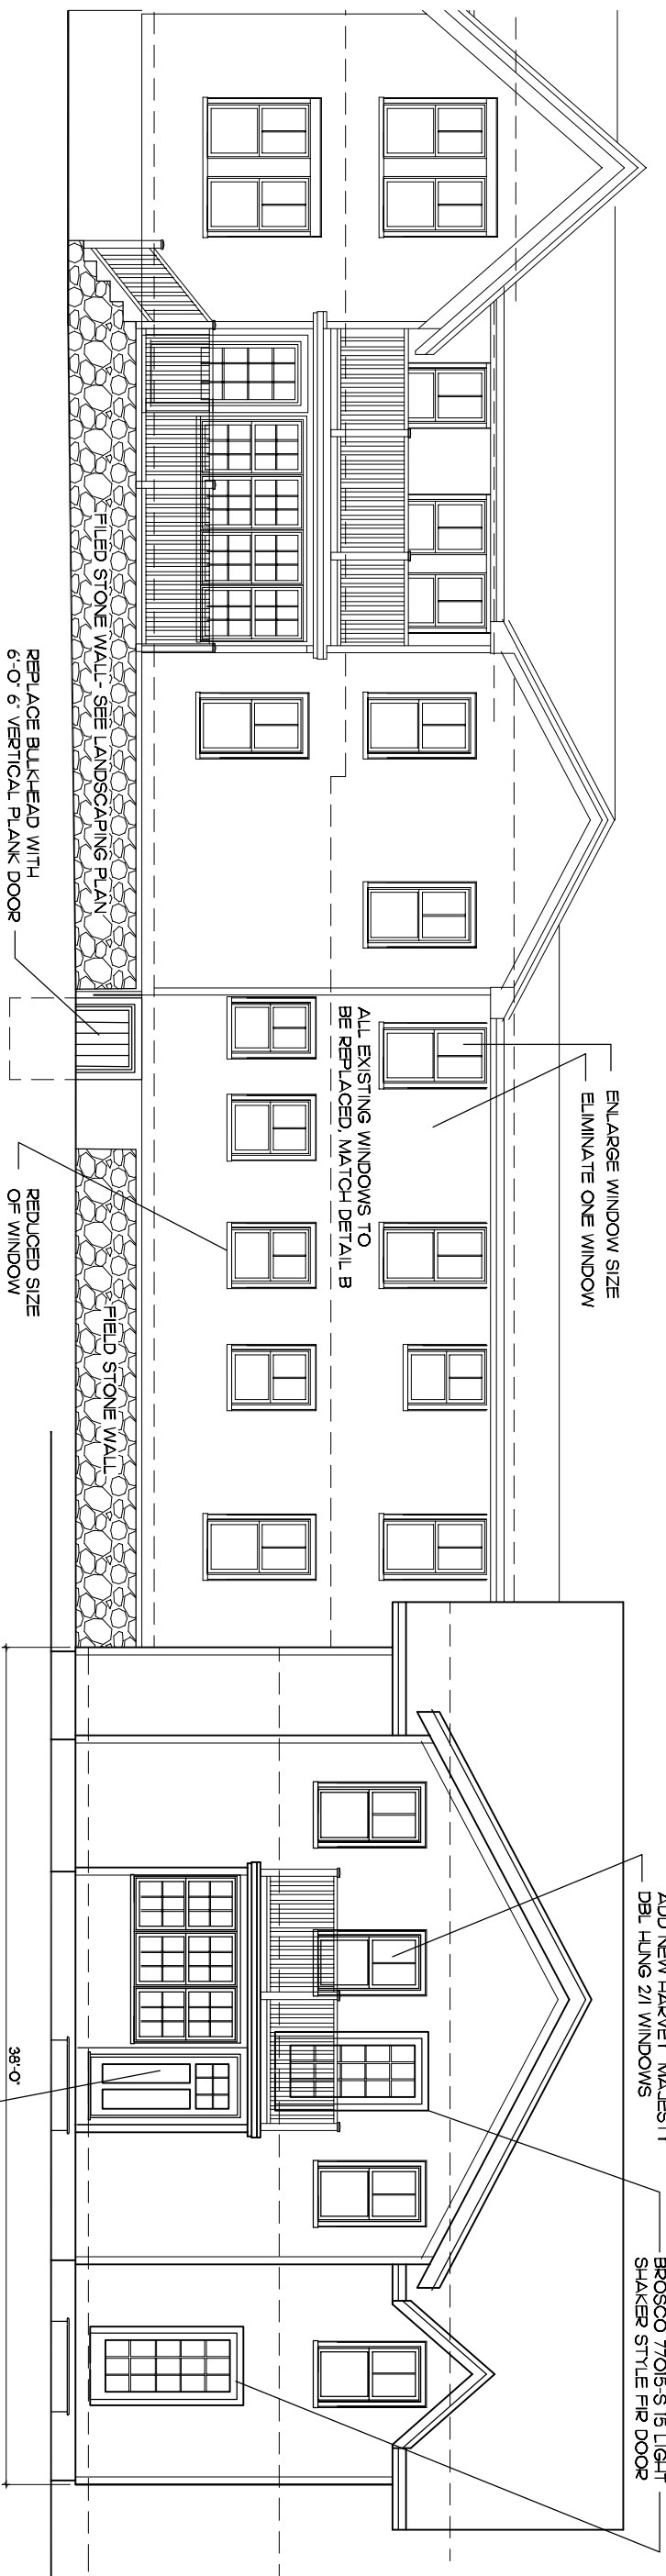

PROPOSED ADDITION RIGHT ELEVATION
SCALE: 1/8" = 1'-0"

REVISIONS		
1.	7/29/11	SP RESUBMIT 3 UNITS
2.	8/22/12	DIMINIS - DOORS, WINDOWS
3.		