



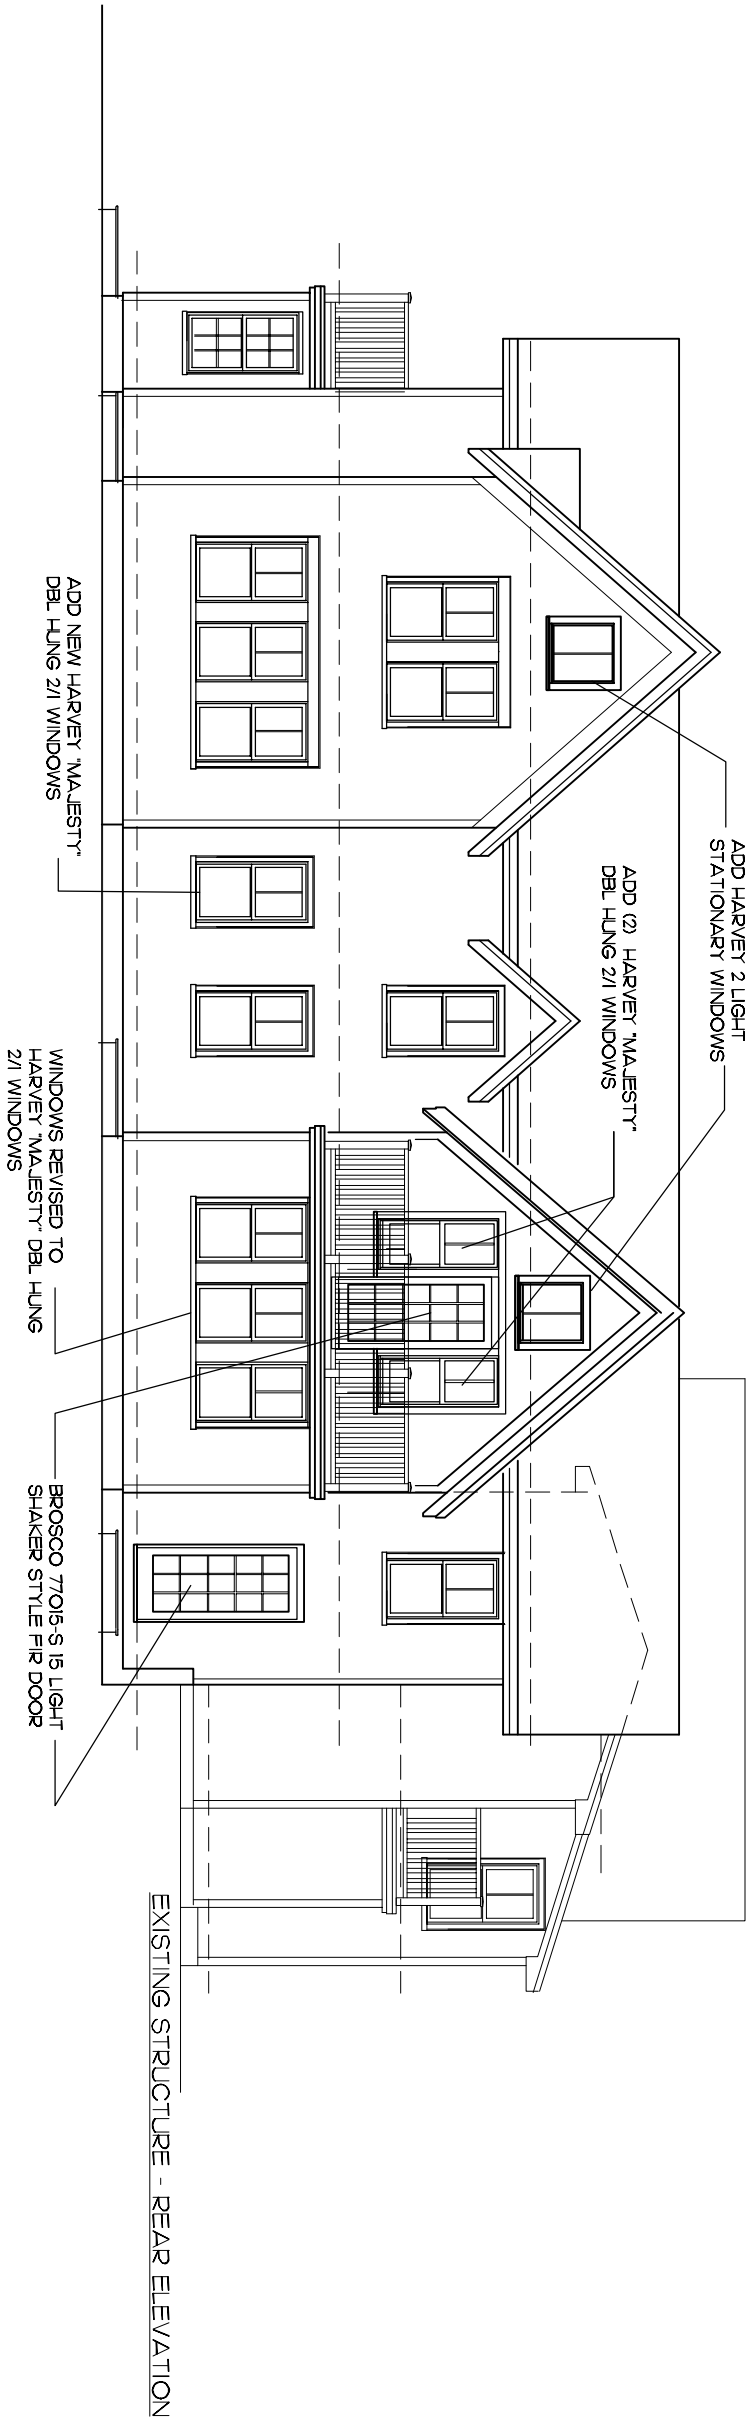


PROPOSED ADDITION REAR ELEVATION
SCALE: 1/8" = 1'-0"

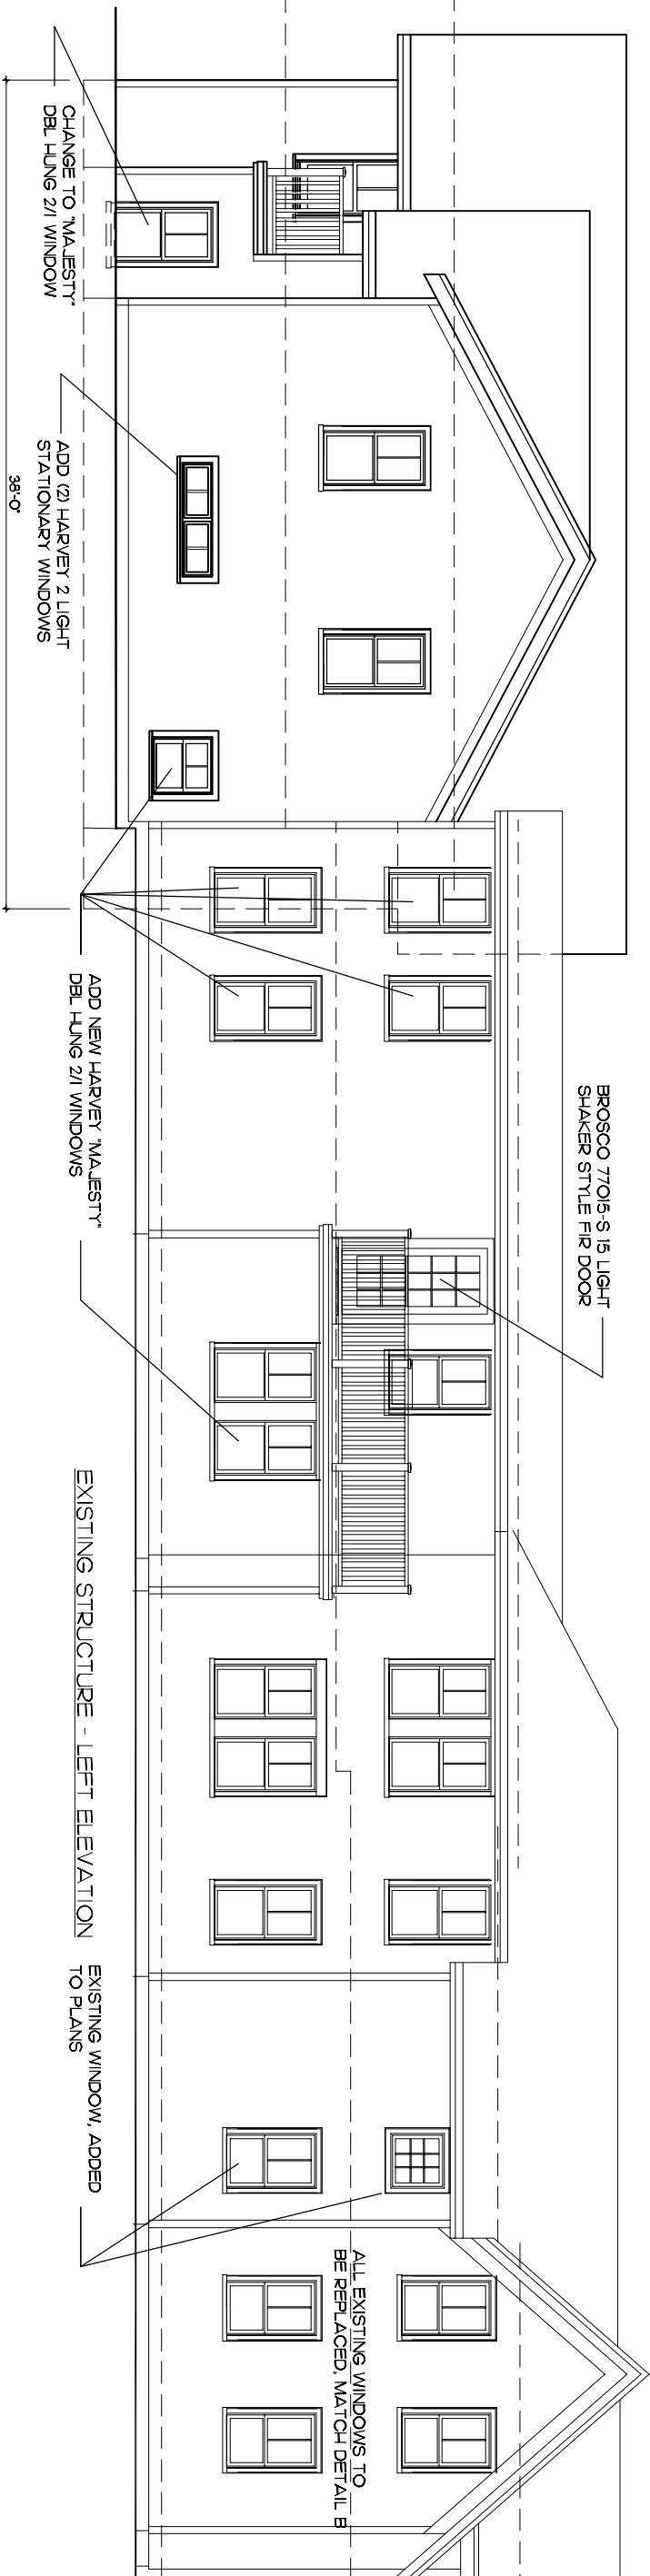


PROPOSED ADDITION LEFT ELEVATION
SCALE: 1/8" = 1'-0"

REVISIONS		
1.	7/29/11	SP RESUBMIT 3 UNITS
2.	8/22/12	DIMINIMIS - DOORS, WINDOWS
3.		

SFG STUDIOS
278 Elm St, Suite 226
Somerville, MA 02144
617.625.4840 tel
617.625.4844 fax

 

DESIGNERS • PLANNERS • ILLUSTRATORS

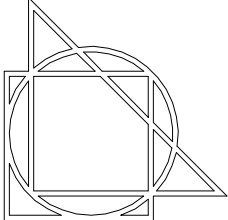

Antonelli Design Studio
278 Elm Street, Suite 227
Somerville, MA 02144
TEL: 617.628.8700 FAX: 617.628.1600

LALO DEVELOPMENT
CORPORATION, LLC
311 HIGHLAND AVE
SOMERVILLE, MA 02144
617-666-1411 TEL
617-666-8766 FAX

OWNER

PORTER STREET
RENOVATION & ADDITION
23 PORTER STREET
SOMERVILLE, MA
PROPOSED PLANS
ELEVATIONS

GENERAL NOTES:
CONTRACTOR TO VERIFY
ALL CONDITIONS IN FIELD
PRIOR TO THE ORDERING
OF ANY MATERIALS AND
CONSTRUCTION. REPORT
ANY DISCREPANCIES TO
OWNER/ARCHITECT.

DRAWN BY SFG

DATE 11/23/10

PROJECT NO.

SCALE NOTED

DRAWING NO.

A.04