



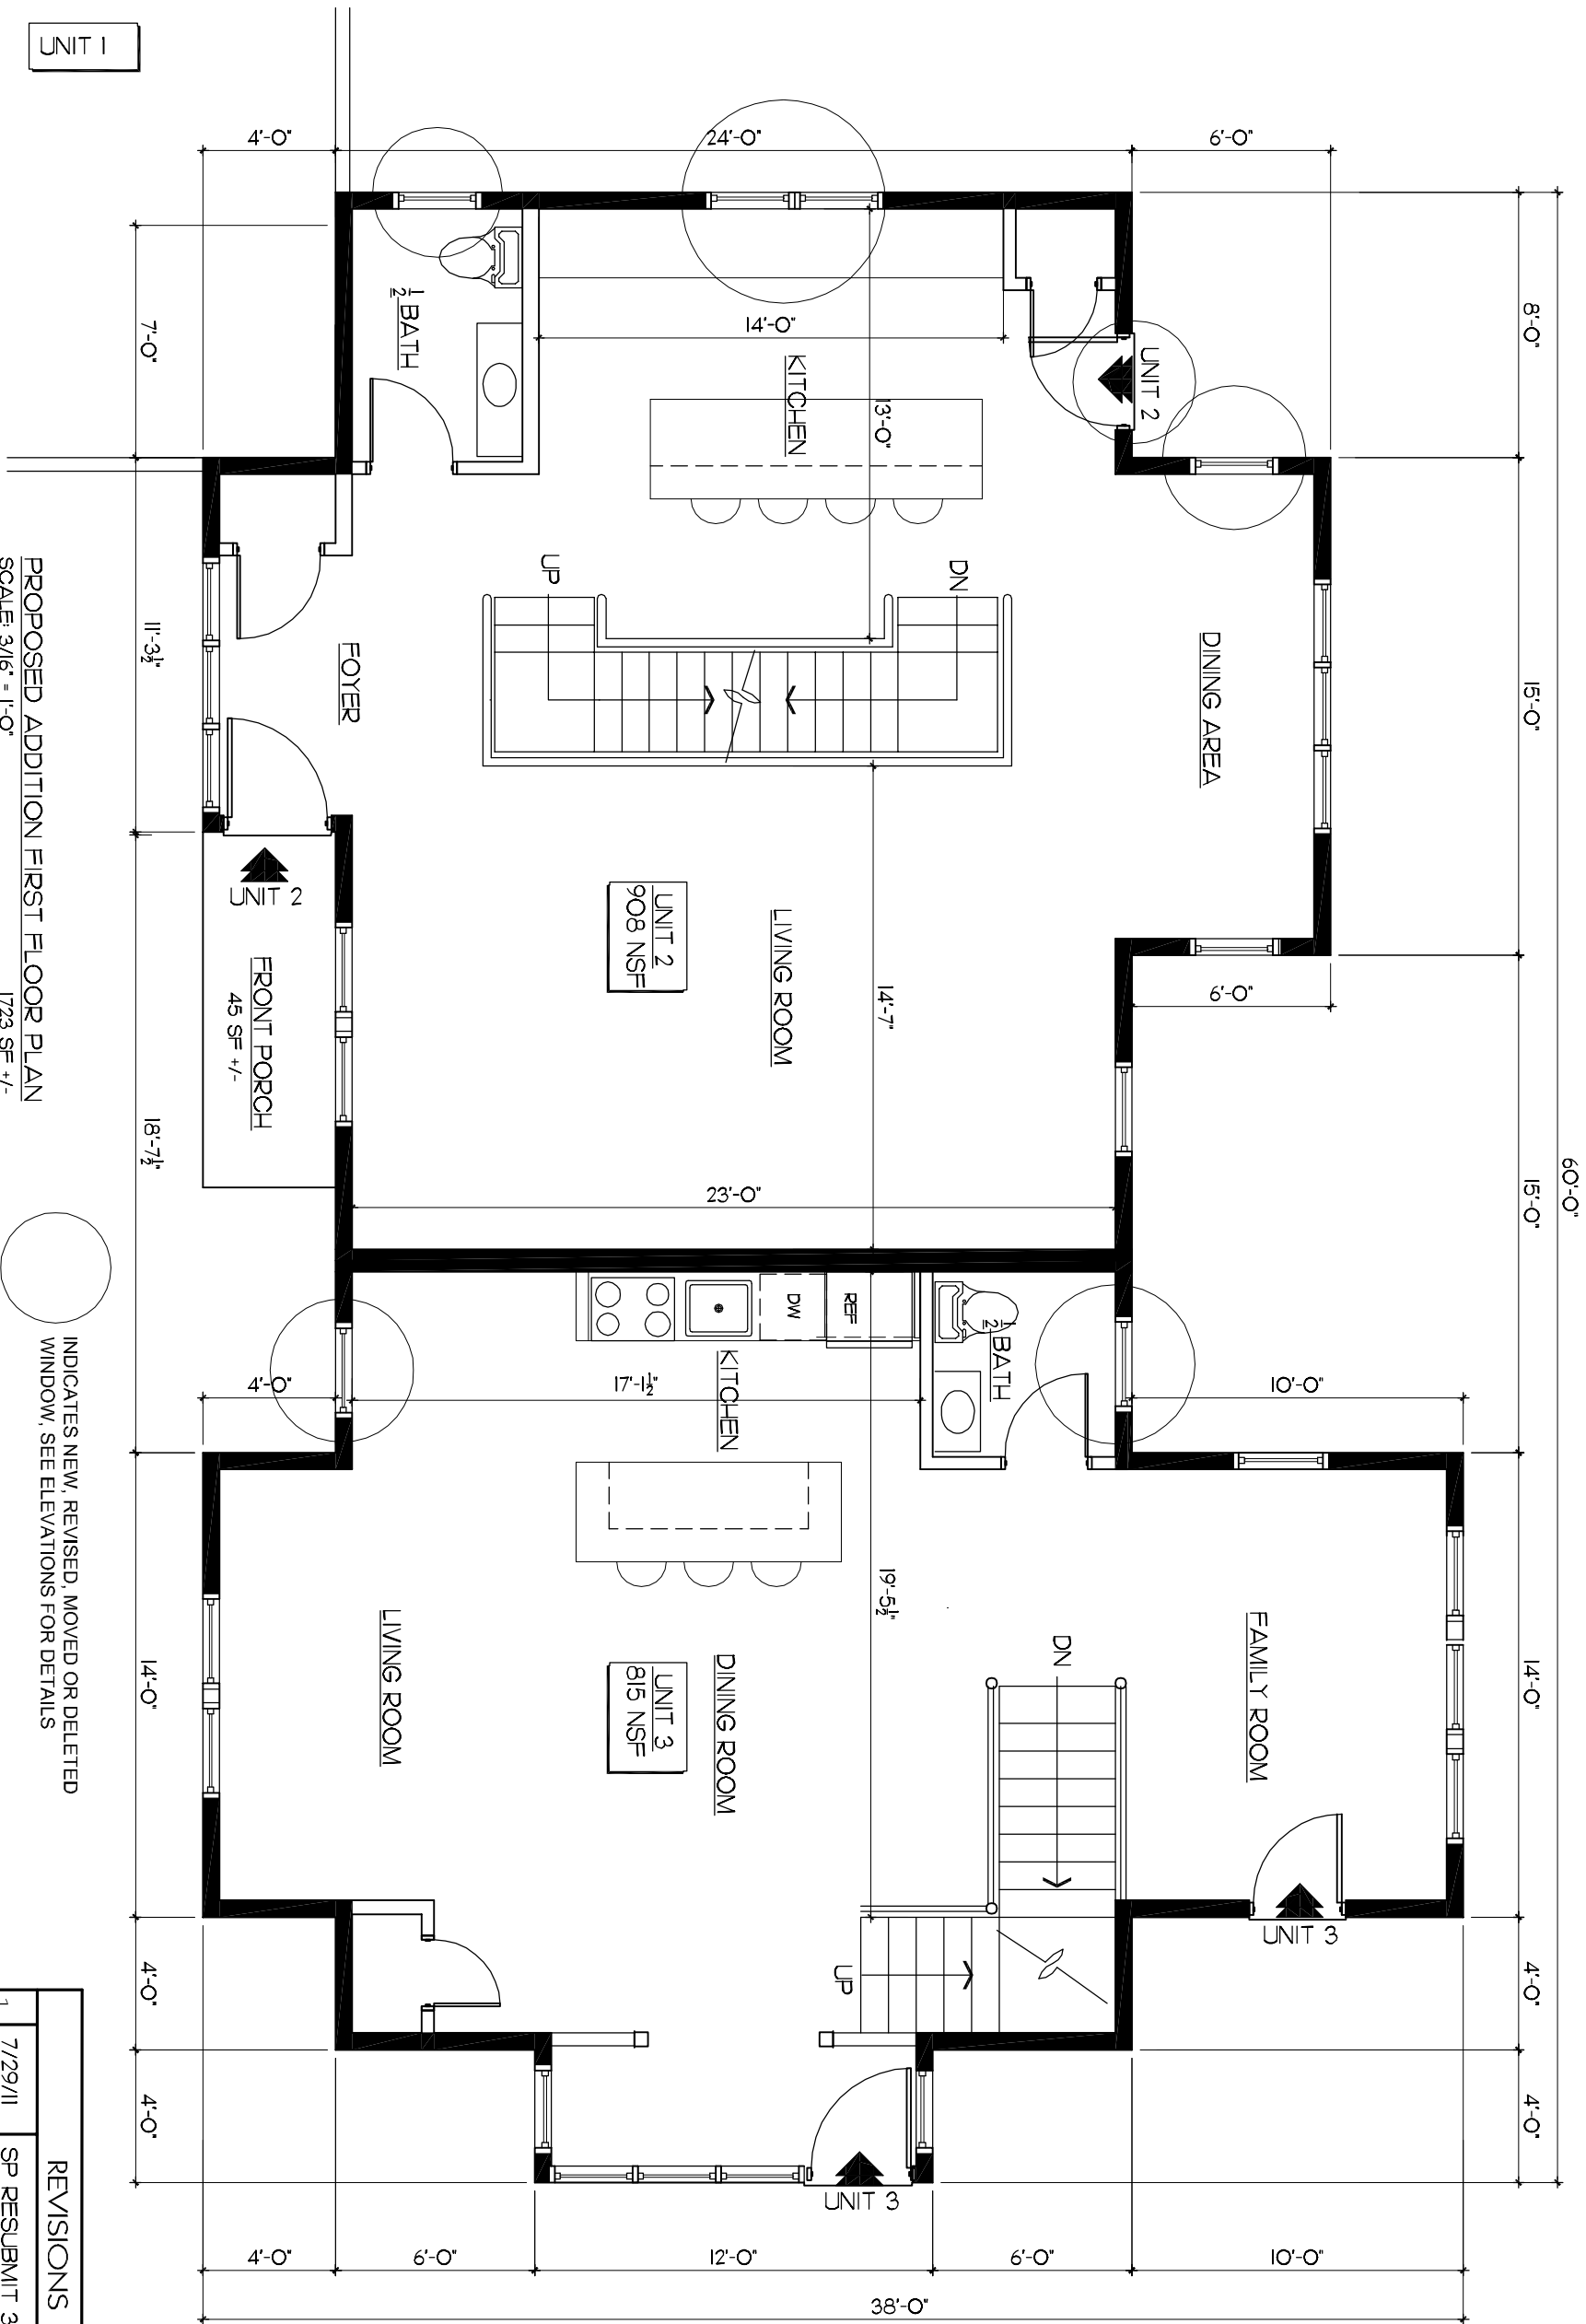

PROPOSED ADDITION FIRST FLOOR PLAN
SCALE: 3/16" = 1'-0"

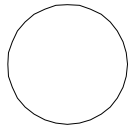

INDICATES NEW, REVISED, MOVED OR DELETED WINDOW. SEE ELEVATIONS FOR DETAILS

REVISIONS		
1.	7/29/11	SP RESUBMIT 3 UNITS
2.	8/22/12	DIMINIMIS - DOORS, WINDOWS
3.		

DESIGNERS • PLANNERS • ILLUSTRATORS  278 Elm St, Suite 226 Somerville, MA 02144 617.625.4840 tel 617.625.4844 fax	Antionelli Design Studio 278 Elm Street, Suite 227 Somerville, MA 02144 TEL: 617.628.8700 FAX: 617.628.1600	OWNER LALO DEVELOPMENT CORPORATION, LLC 311 HIGHLAND AVE SOMERVILLE, MA 02144 617-666-1411 TEL 617-666-8766 FAX	PROJECT PORTER STREET RENOVATION & ADDITION 23 PORTER STREET SOMERVILLE, MA PROPOSED PLANS FLOOR PLANS	GENERAL NOTES: CONTRACTOR TO VERIFY ALL CONDITIONS IN FIELD PRIOR TO THE ORDERING OF ANY MATERIALS AND CONSTRUCTION. REPORT ANY DISCREPANCIES TO OWNER/ARCHITECT.	DRAWN BY SFG	DATE 11/23/10	PROJECT NO.	SCALE NOTED	DRAWING NO. A.06
--	---	--	---	---	----------------------------	-----------------------------	--------------------	---------------------------	--------------------------------