


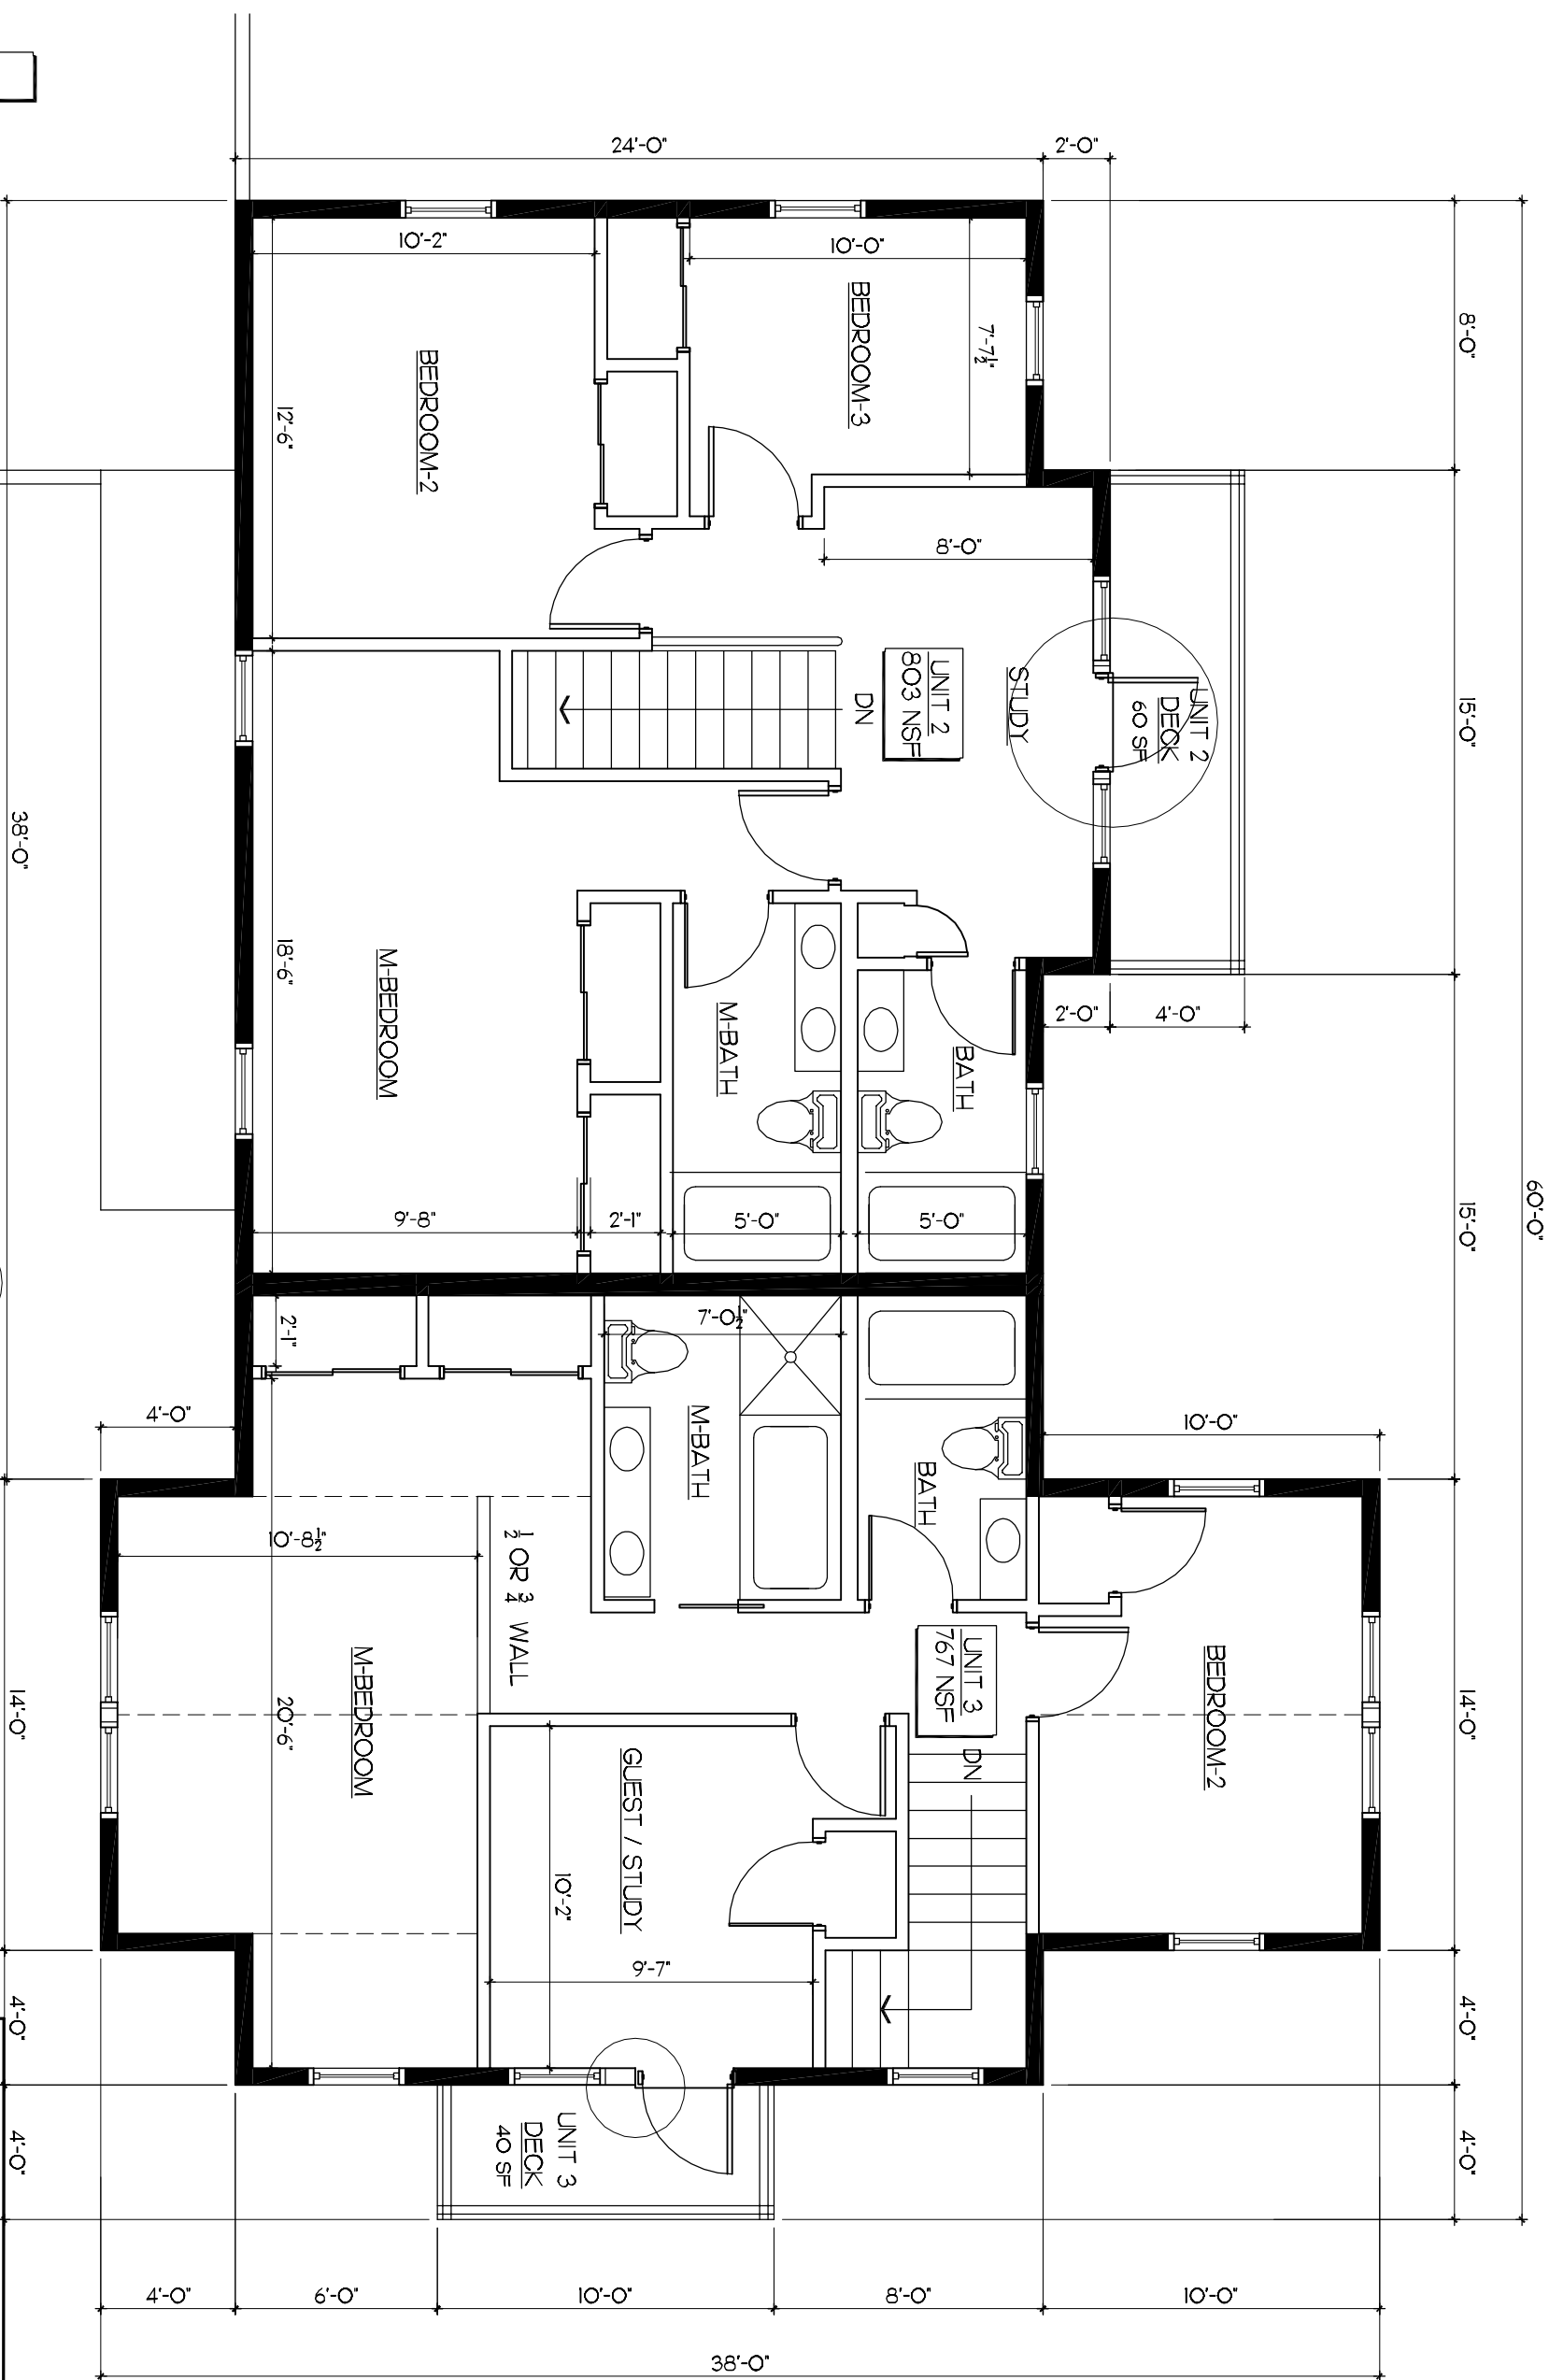

UNIT I

PROPOSED ADDITION SECOND FLOOR PLAN
SCALE: 3/16" = 1'-0"
1570 SF +/-

INDICATES NEW, REVISED, MOVED OR DELETED WINDOW, SEE ELEVATIONS FOR DETAILS

REVISIONS	
1.	SP RESUBMIT 3 UNITS
2.	DIMINIMIS - DOORS, WINDOWS
3.	

DRAWING NO. A.07	SCALE NOTED	DATE 11/23/10	PROJECT NO.	 Antionelli Design Studio 27Belin Street, Suite 227 T87-7,628, 8700 F817-628-1600	DESIGNERS • MANNERS • ILLUSTRATORS SFG STUDIOS 278 Elm St, Suite 926 Somerville, MA 02144 617.625.4840 tel 617.625.4844 fax