



A B C D E F G H I J K L M N O


10 9 8 7 6 5 4 3 2 1

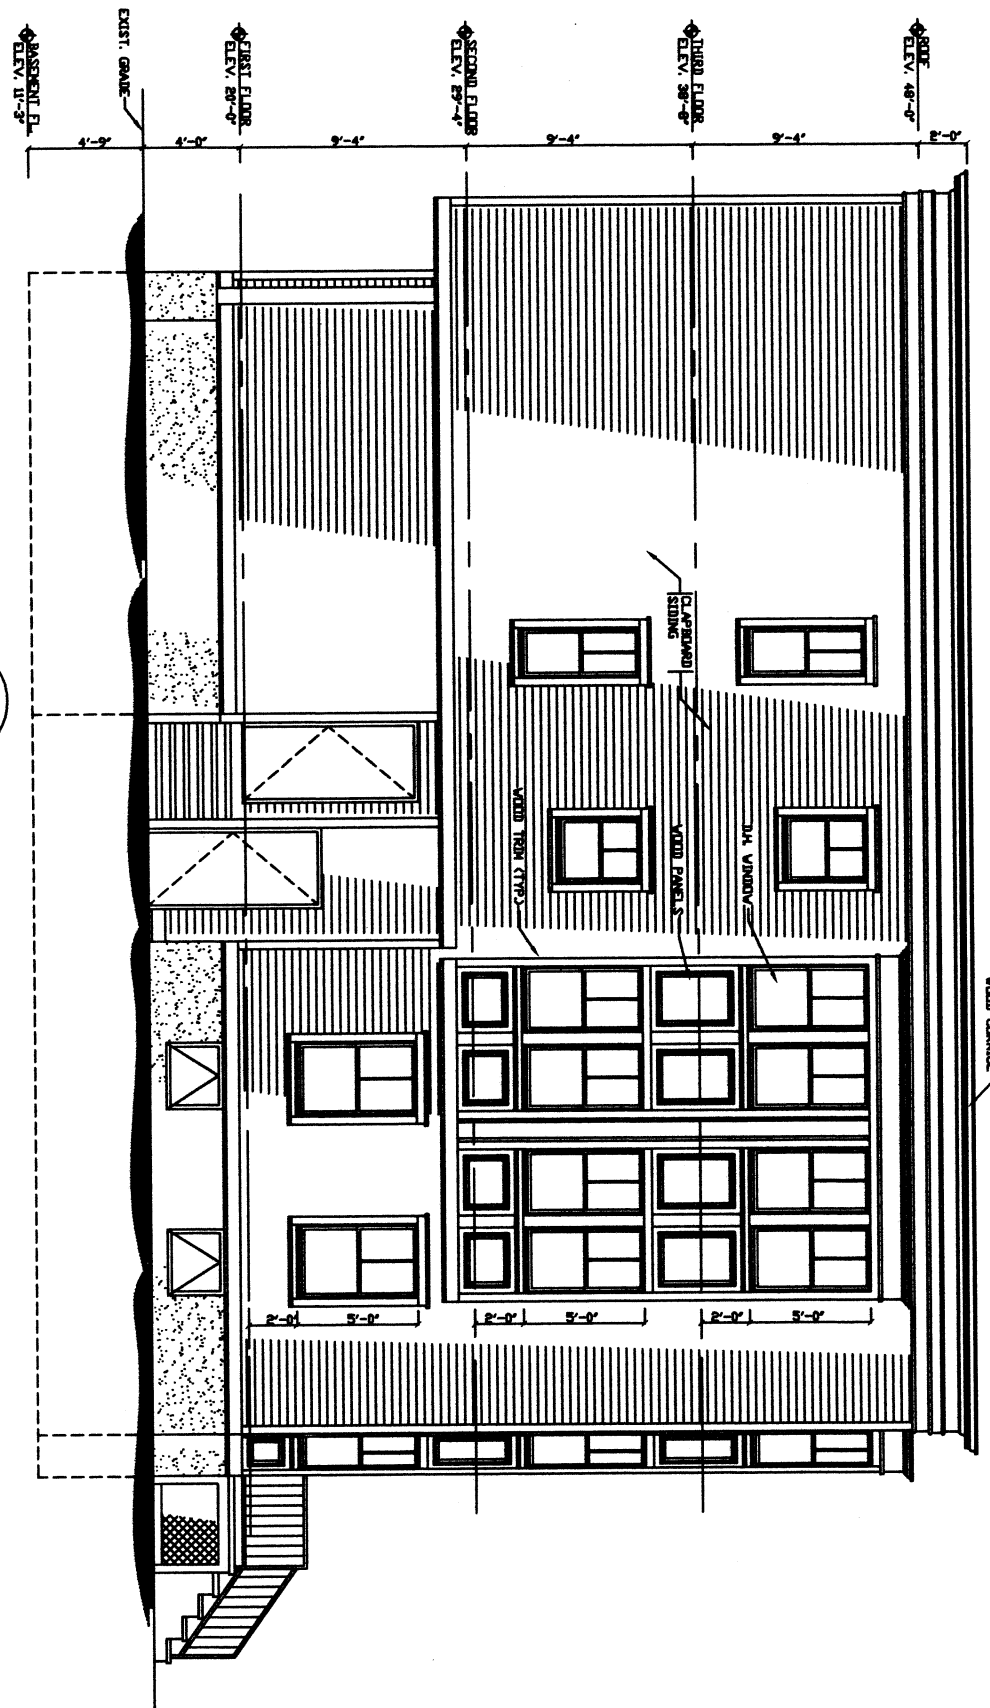


D LEFT SIDE ELEVATION
1/8" = 1'-0"

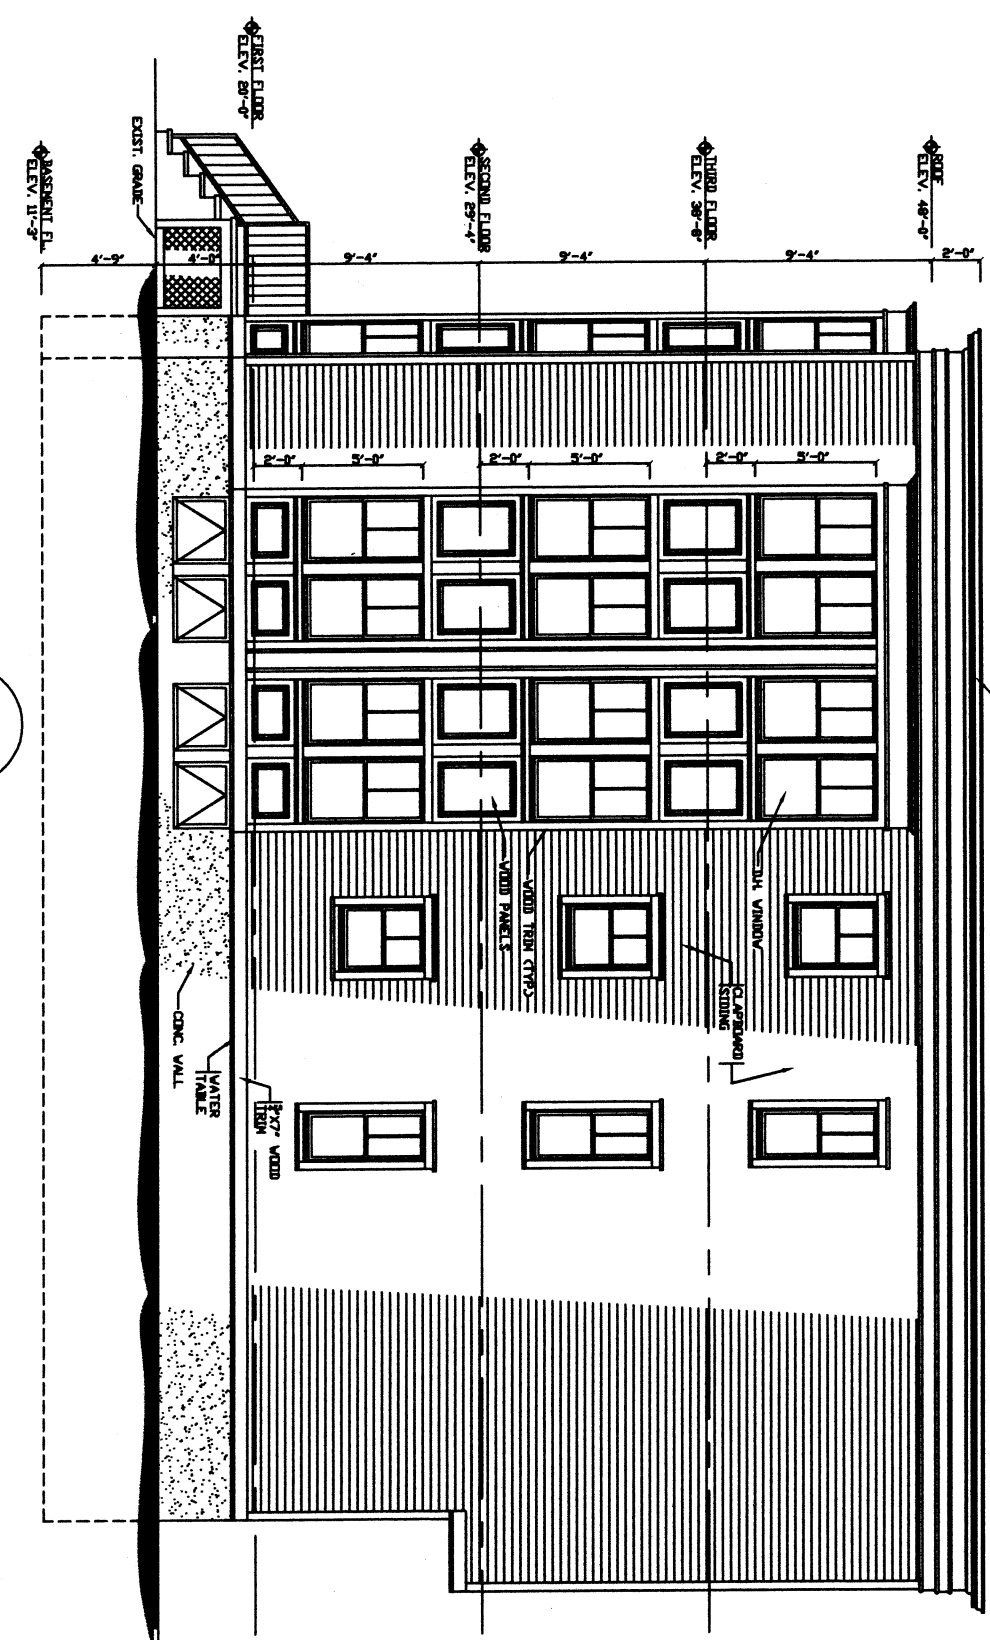

B RIGHT SIDE ELEVATION
1/8" = 1'-0"

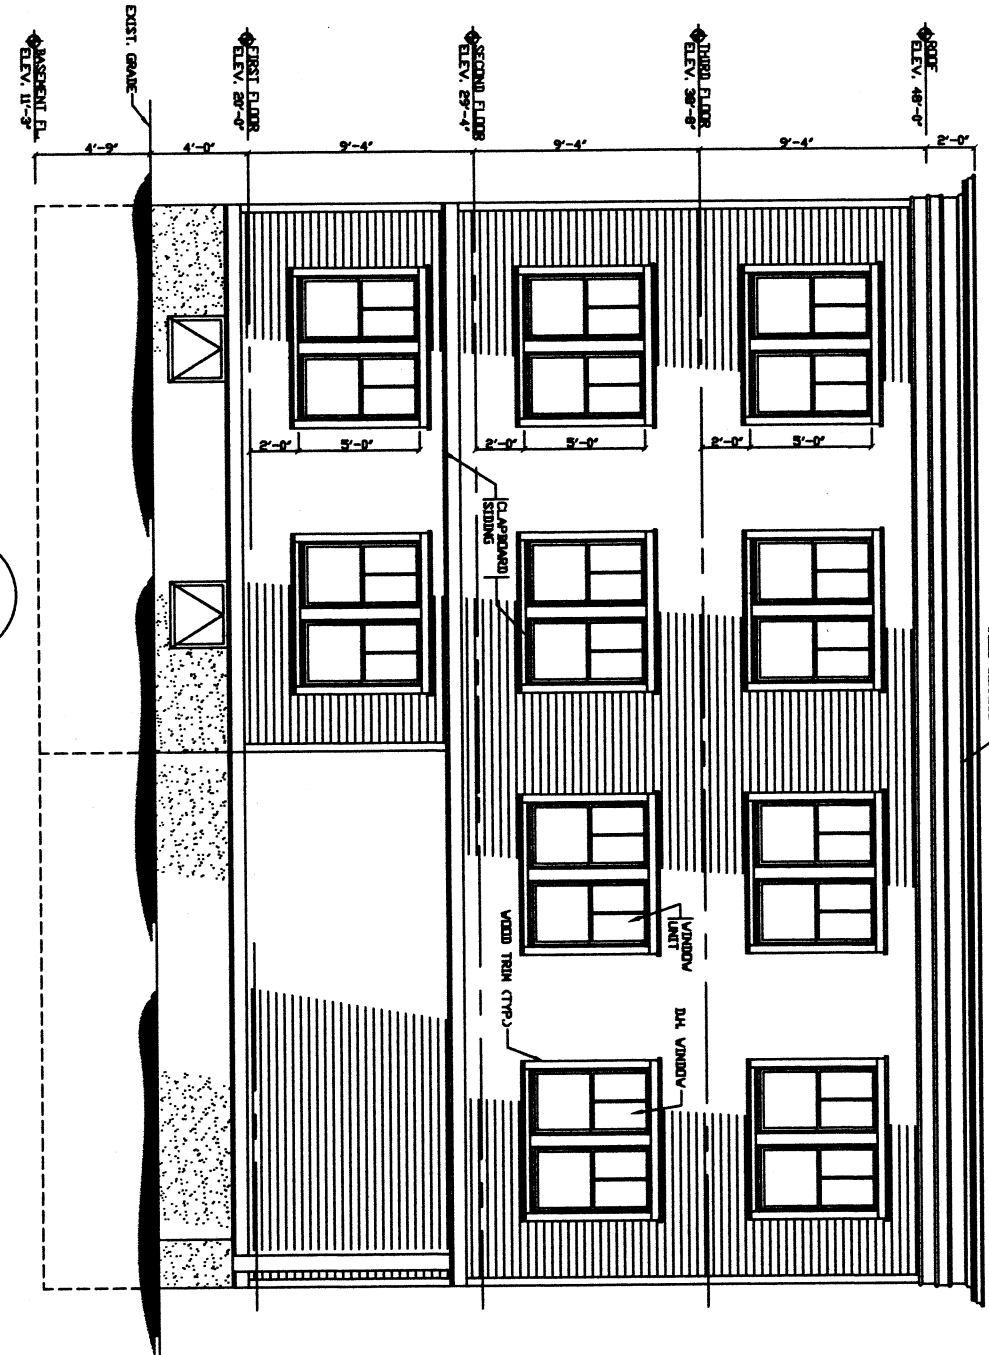

C REAR ELEVATION
1/8" = 1'-0"

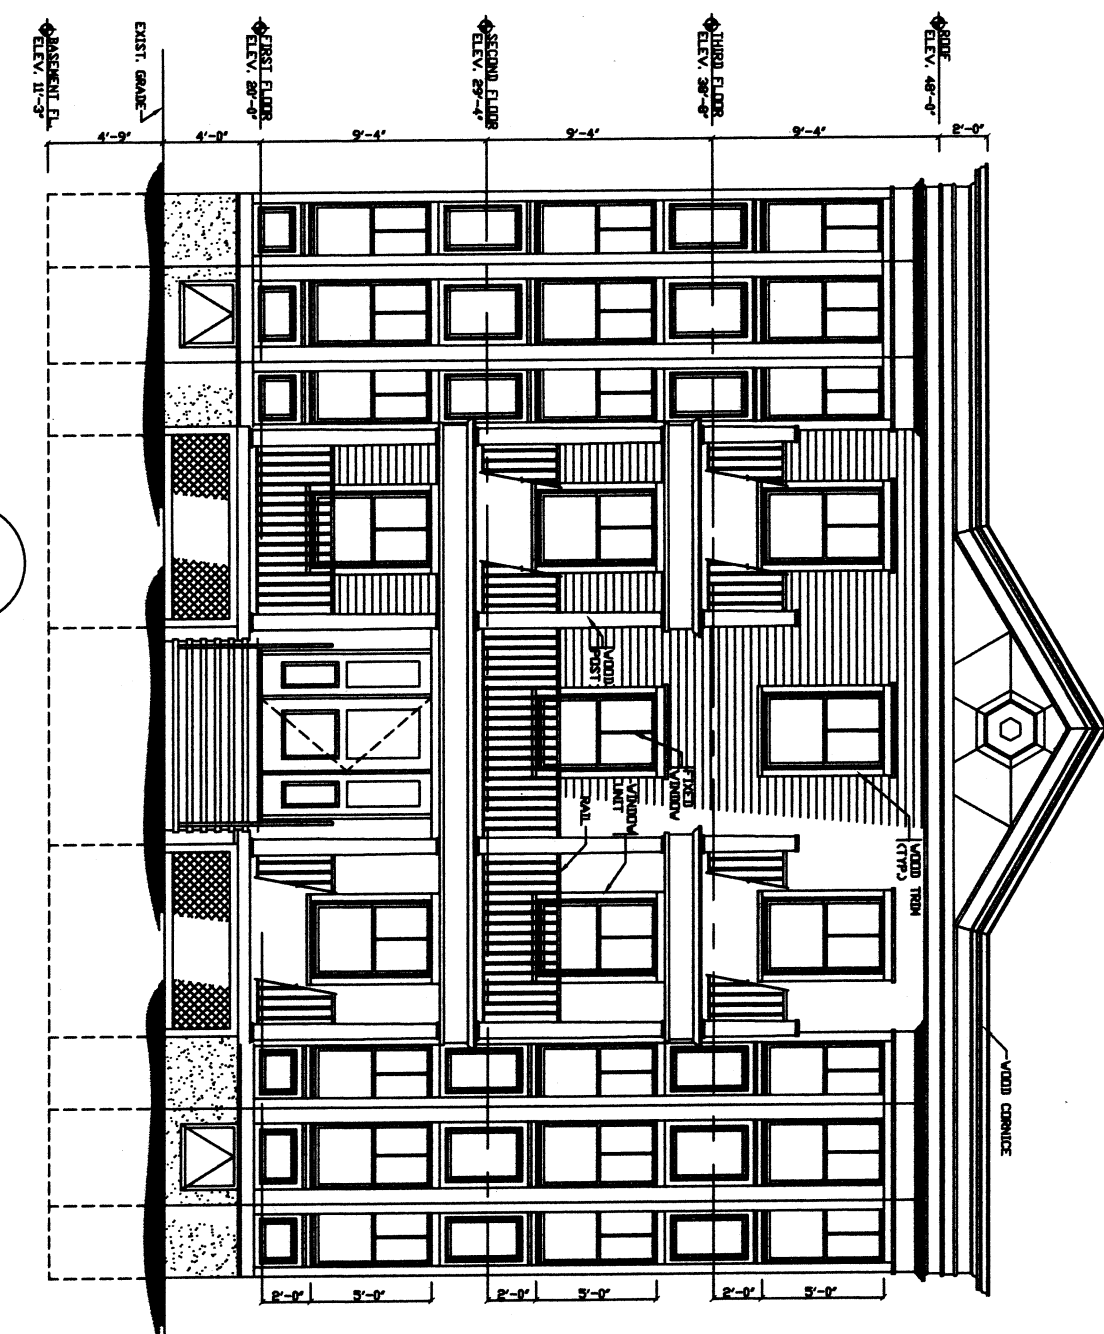

A FRONT ELEVATION
1/8" = 1'-0"


NOTES

LEGEND

NO.	REVISIONS	DATE

CONSULTANTS

KEY PLAN

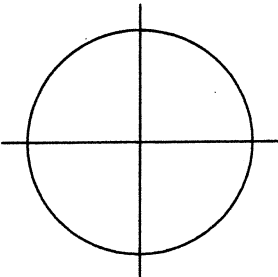

NORTH ARROW SEAL

SCALE AS NOTED

DATE MAY 26, 2010

PROJECT NO. 0939

DRAWN BY JEU

CHECKED BY DEY

D. F. VALENTE

ARCHITECT & PLANNER
571 MAIN STREET • REAR
S O U T H M E D F O R D
MEDFORD, MASSACHUSETTS 02155-6552
TELEPHONE 781-393-0120
FACSIMILE 781-393-8702

PROJECT TITLE
5 UNIT APARTMENT
BUILDING

67 FLORENCE STREET
SOMERVILLE, MA

ELEVATIONS
DRAWING TITLE

©DOMENIC F. VALENTE, JR., 2010

