

PROPOSED ELEVATOR ADDITION - SOMERVILLE MUSEUM

Somerville, Massachusetts



FRONT VIEW

PREPARED BY:

ARCHITECT

PETER QUINN
ARCHITECTS LLC

259 ELM ST, STE 301
SOMERVILLE, MA 02144
PH (617) 354-3989

LIST OF DRAWINGS	SHPC APP REV 11 APR 2016	SHPC APP REV-2 31 MAY 2016
GENERAL		
T1.0 COVER SHEET	X	X
ARCHITECTURAL		
A0.1 PROPOSED STREET VIEWS		X
A0.2 RENDERED SITE PLAN		X
A0.3 RENDERED ELEVATIONS		X
A1.1 PARTIAL PROPOSED BASEMENT FLOOR PLAN	X	X
A1.2 PARTIAL PROPOSED FIRST FLOOR PLAN	X	X
A1.3 PARTIAL PROPOSED SECOND FLOOR PLAN	X	X
A2.1 PROPOSED WESTWOOD RD ELEVATION	X	X
A2.2 PROPOSED REAR ELEVATION	X	X
A2.3 PROPOSED CENTRAL ST ELEVATION	X	X

PETER
QUINN
ARCHI
TECTS

ARCHITECTURE
PLANNING
COMMUNITY DESIGN

PETER QUINN ARCHITECTS LLC
259 ELM STREET, SUITE 301
SOMERVILLE, MA 02144
PH 617-354-3989

SEAL

CONSULTANT

PROJECT
SOMERVILLE
MUSEUM
1 WESTWOOD ROAD
SOMERVILLE, MA 02143

PREPARED FOR
SOMERVILLE
MUSEUM
1 WESTWOOD ROAD
SOMERVILLE, MA 02143

DRAWING TITLE
COVER SHEET

SCALE AS NOTED

REVISION	DATE
SHPC REV-2	31 MAY 2016
SHPC REV-1	11 APR 2016
DRAWN BY KVS	REVIEWED BY PQ

SHEET
T1.0



PROPOSED PORTICO



EXISTING CONDITIONS



PROPOSED PORTICO



EXISTING CONDITIONS

PETER QUINN ARCHITECTS

ARCHITECTURE
PLANNING
COMMUNITY DESIGN

PETER QUINN ARCHITECTS LLC
259 ELM STREET, SUITE 301
SOMERVILLE, MA 02144
PH 617-354-3989

SEAL

CONSULTANT

PROJECT

SOMERVILLE MUSEUM

1 WESTWOOD ROAD
SOMERVILLE, MA 02143

PREPARED FOR

SOMERVILLE MUSEUM

1 WESTWOOD ROAD
SOMERVILLE, MA 02143

DRAWING TITLE

STREET VIEWS


SCALE AS NOTED

REVISION	DATE
SHPC REV-2	31 MAY 2016
SHPC REV-1	11 APR 2016
DRAWN BY KVS/MN	REVIEWED BY PQ

SHEET

A0.1

Z:\DCADDWGS\Somerville Museum\CURRENT\A0.1-A0.3 Rendered 3D & 2D.dwg, 5/31/2016 5:17:50 PM

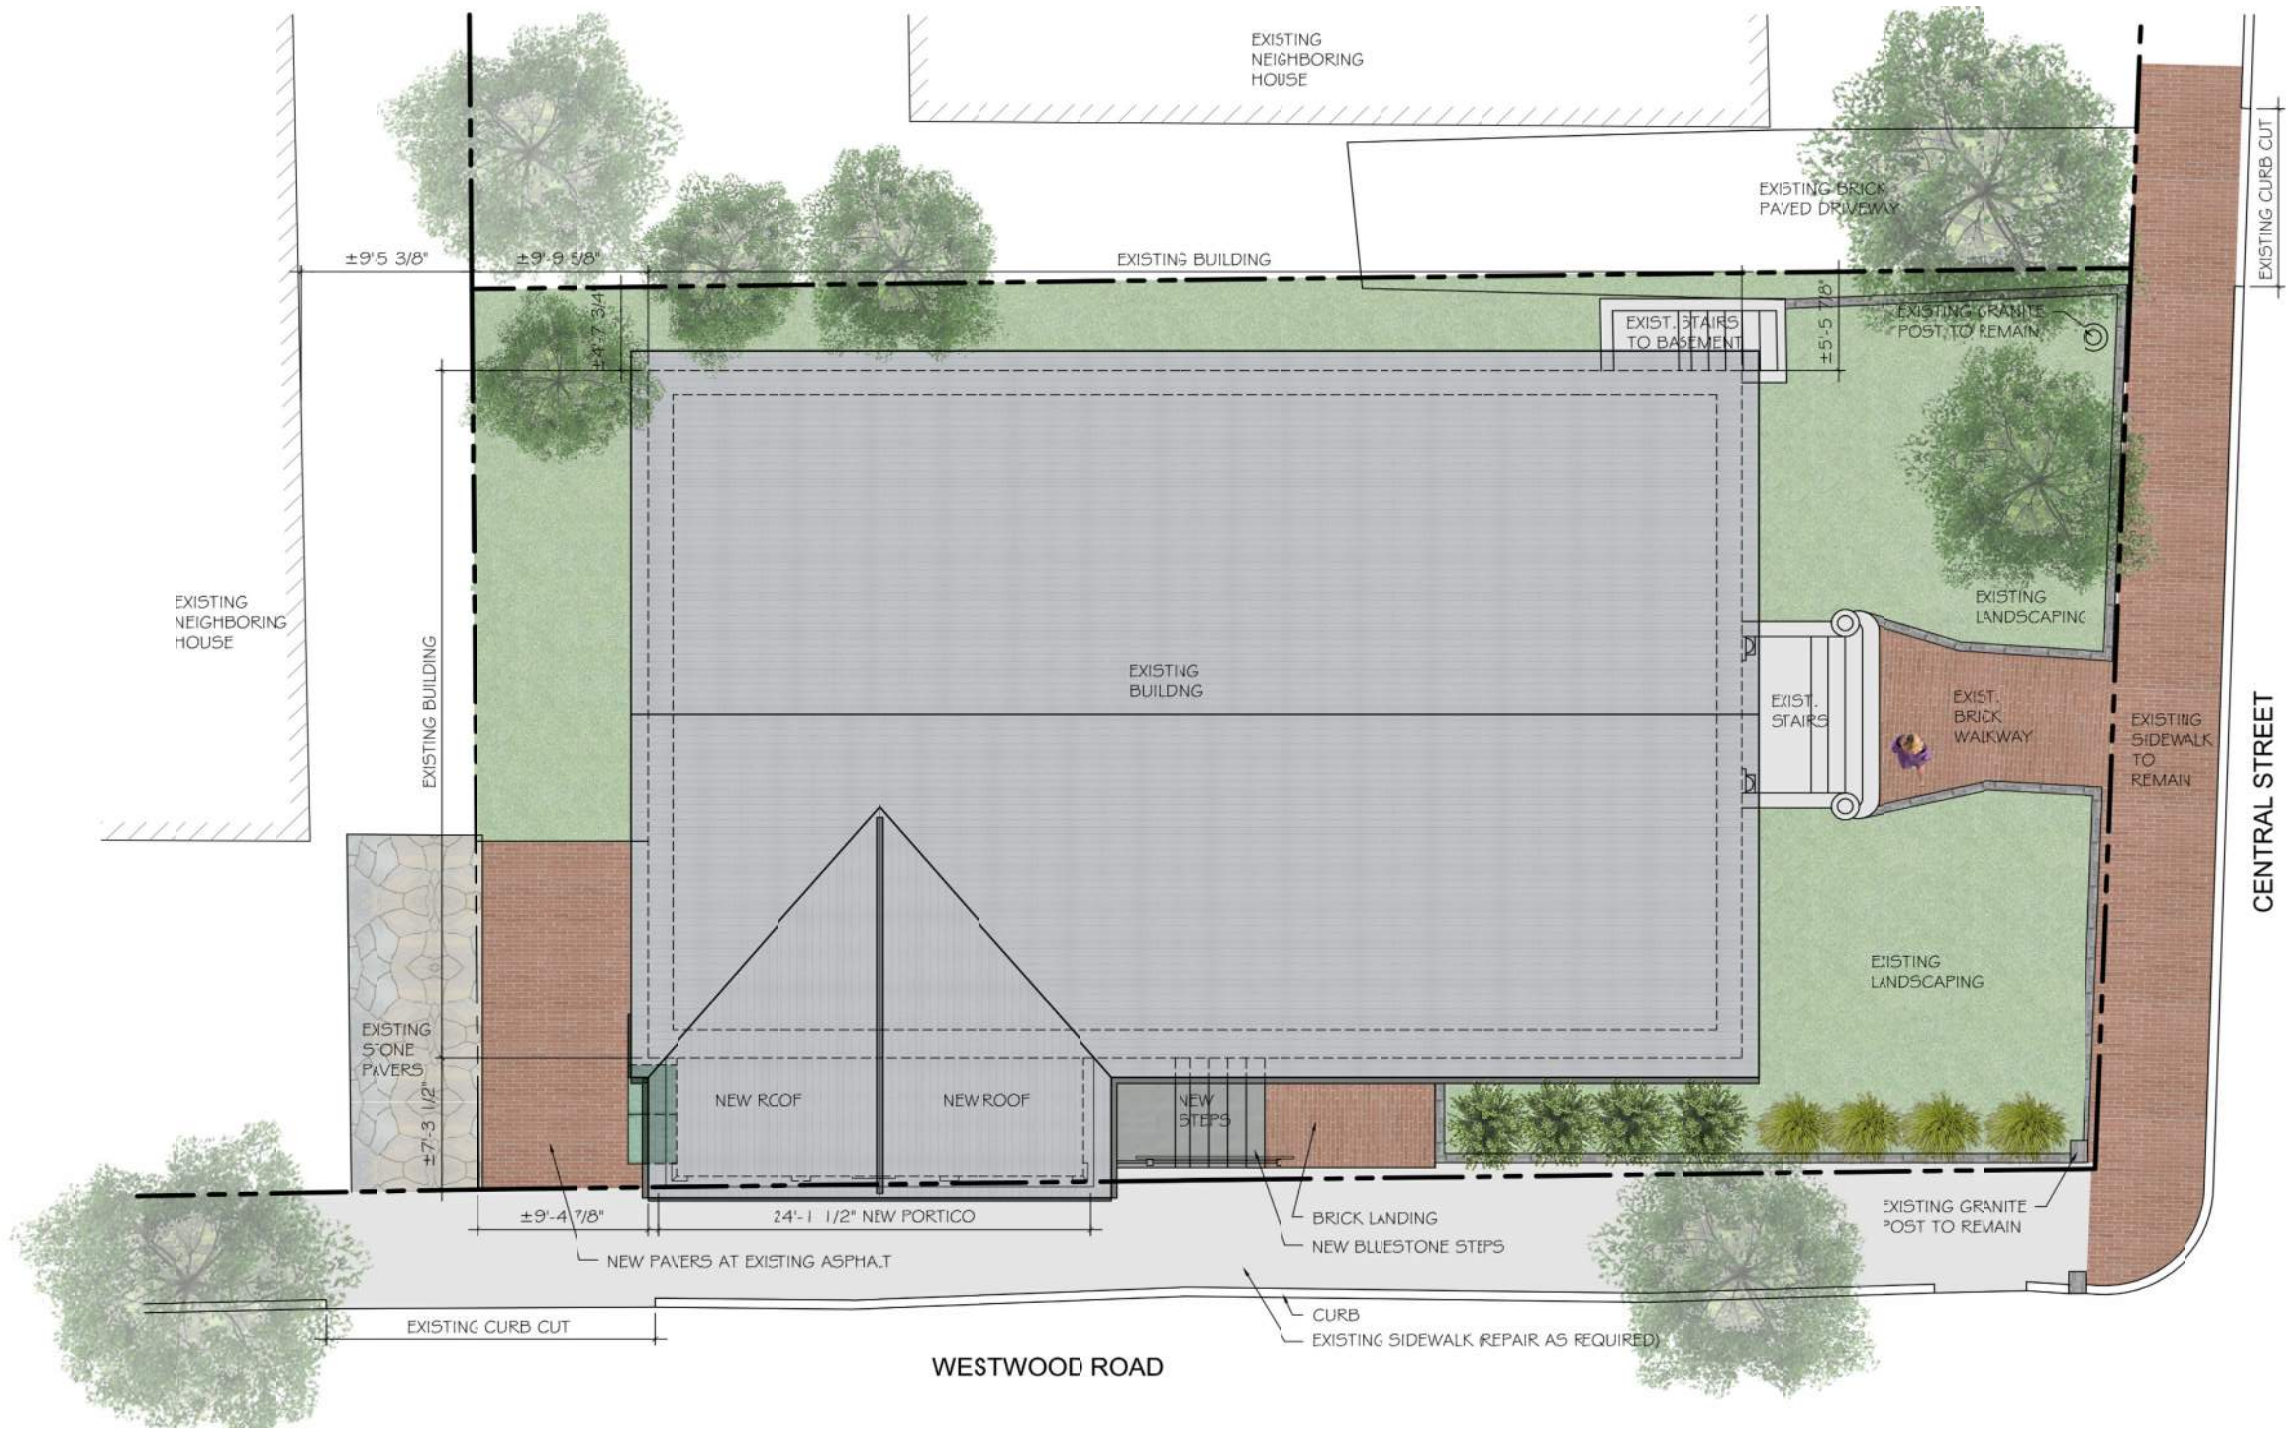

1 SITE PLAN

SCALE: 3/32" = 1'-0"

PETER
QUINN
ARCHI
TECTS

ARCHITECTURE
PLANNING
COMMUNITY DESIGN

PETER QUINN ARCHITECTS LLC
259 ELM STREET, SUITE 301
SOMERVILLE, MA 02144
PH 617-354-3989

SEAL

CONSULTANT

PROJECT

SOMERVILLE
MUSEUM

1 WESTWOOD ROAD
SOMERVILLE, MA 02143

PREPARED FOR

SOMERVILLE
MUSEUM

1 WESTWOOD ROAD
SOMERVILLE, MA 02143

DRAWING TITLE

RENDERED
SITE PLAN

SCALE AS NOTED

REVISION	DATE
----------	------

SHPC REV-2	31 MAY 2016
------------	-------------

SHPC REV-1	11 APR 2016
------------	-------------

DRAWN BY KVS/MN	REVIEWED BY PQ
--------------------	-------------------

SHEET

A0.2



1 PROPOSED WESTWOOD RD ELEVATION
SCALE: 3/32" = 1'-0"



2 PROPOSED CENTRAL ST ELEVATION
SCALE: 3/32" = 1'-0"



3 PROPOSED REAR ELEVATION
SCALE: 3/32" = 1'-0"

PETER
QUINN
ARCHI
TECTS

ARCHITECTURE
PLANNING
COMMUNITY DESIGN

PETER QUINN ARCHITECTS LLC
259 ELM STREET, SUITE 301
SOMERVILLE, MA 02144
PH 617-354-3989

SEAL

CONSULTANT

PROJECT

SOMERVILLE
MUSEUM
1 WESTWOOD ROAD
SOMERVILLE, MA 02143

PREPARED FOR

SOMERVILLE
MUSEUM

1 WESTWOOD ROAD
SOMERVILLE, MA 02143

DRAWING TITLE

RENDERED
ELEVATIONS

SCALE AS NOTED

REVISION	DATE
----------	------

SHPC REV-2	31 MAY 2016
------------	-------------


SHPC REV-1	11 APR 2016
------------	-------------

DRAWN BY KVS/MN	REVIEWED BY PQ
--------------------	-------------------

SHEET

A0.3

Z:\DCADDWGS\Somerville Museum\CURRENT\Floor plans.dwg, 5/31/2016 10:51:37 AM

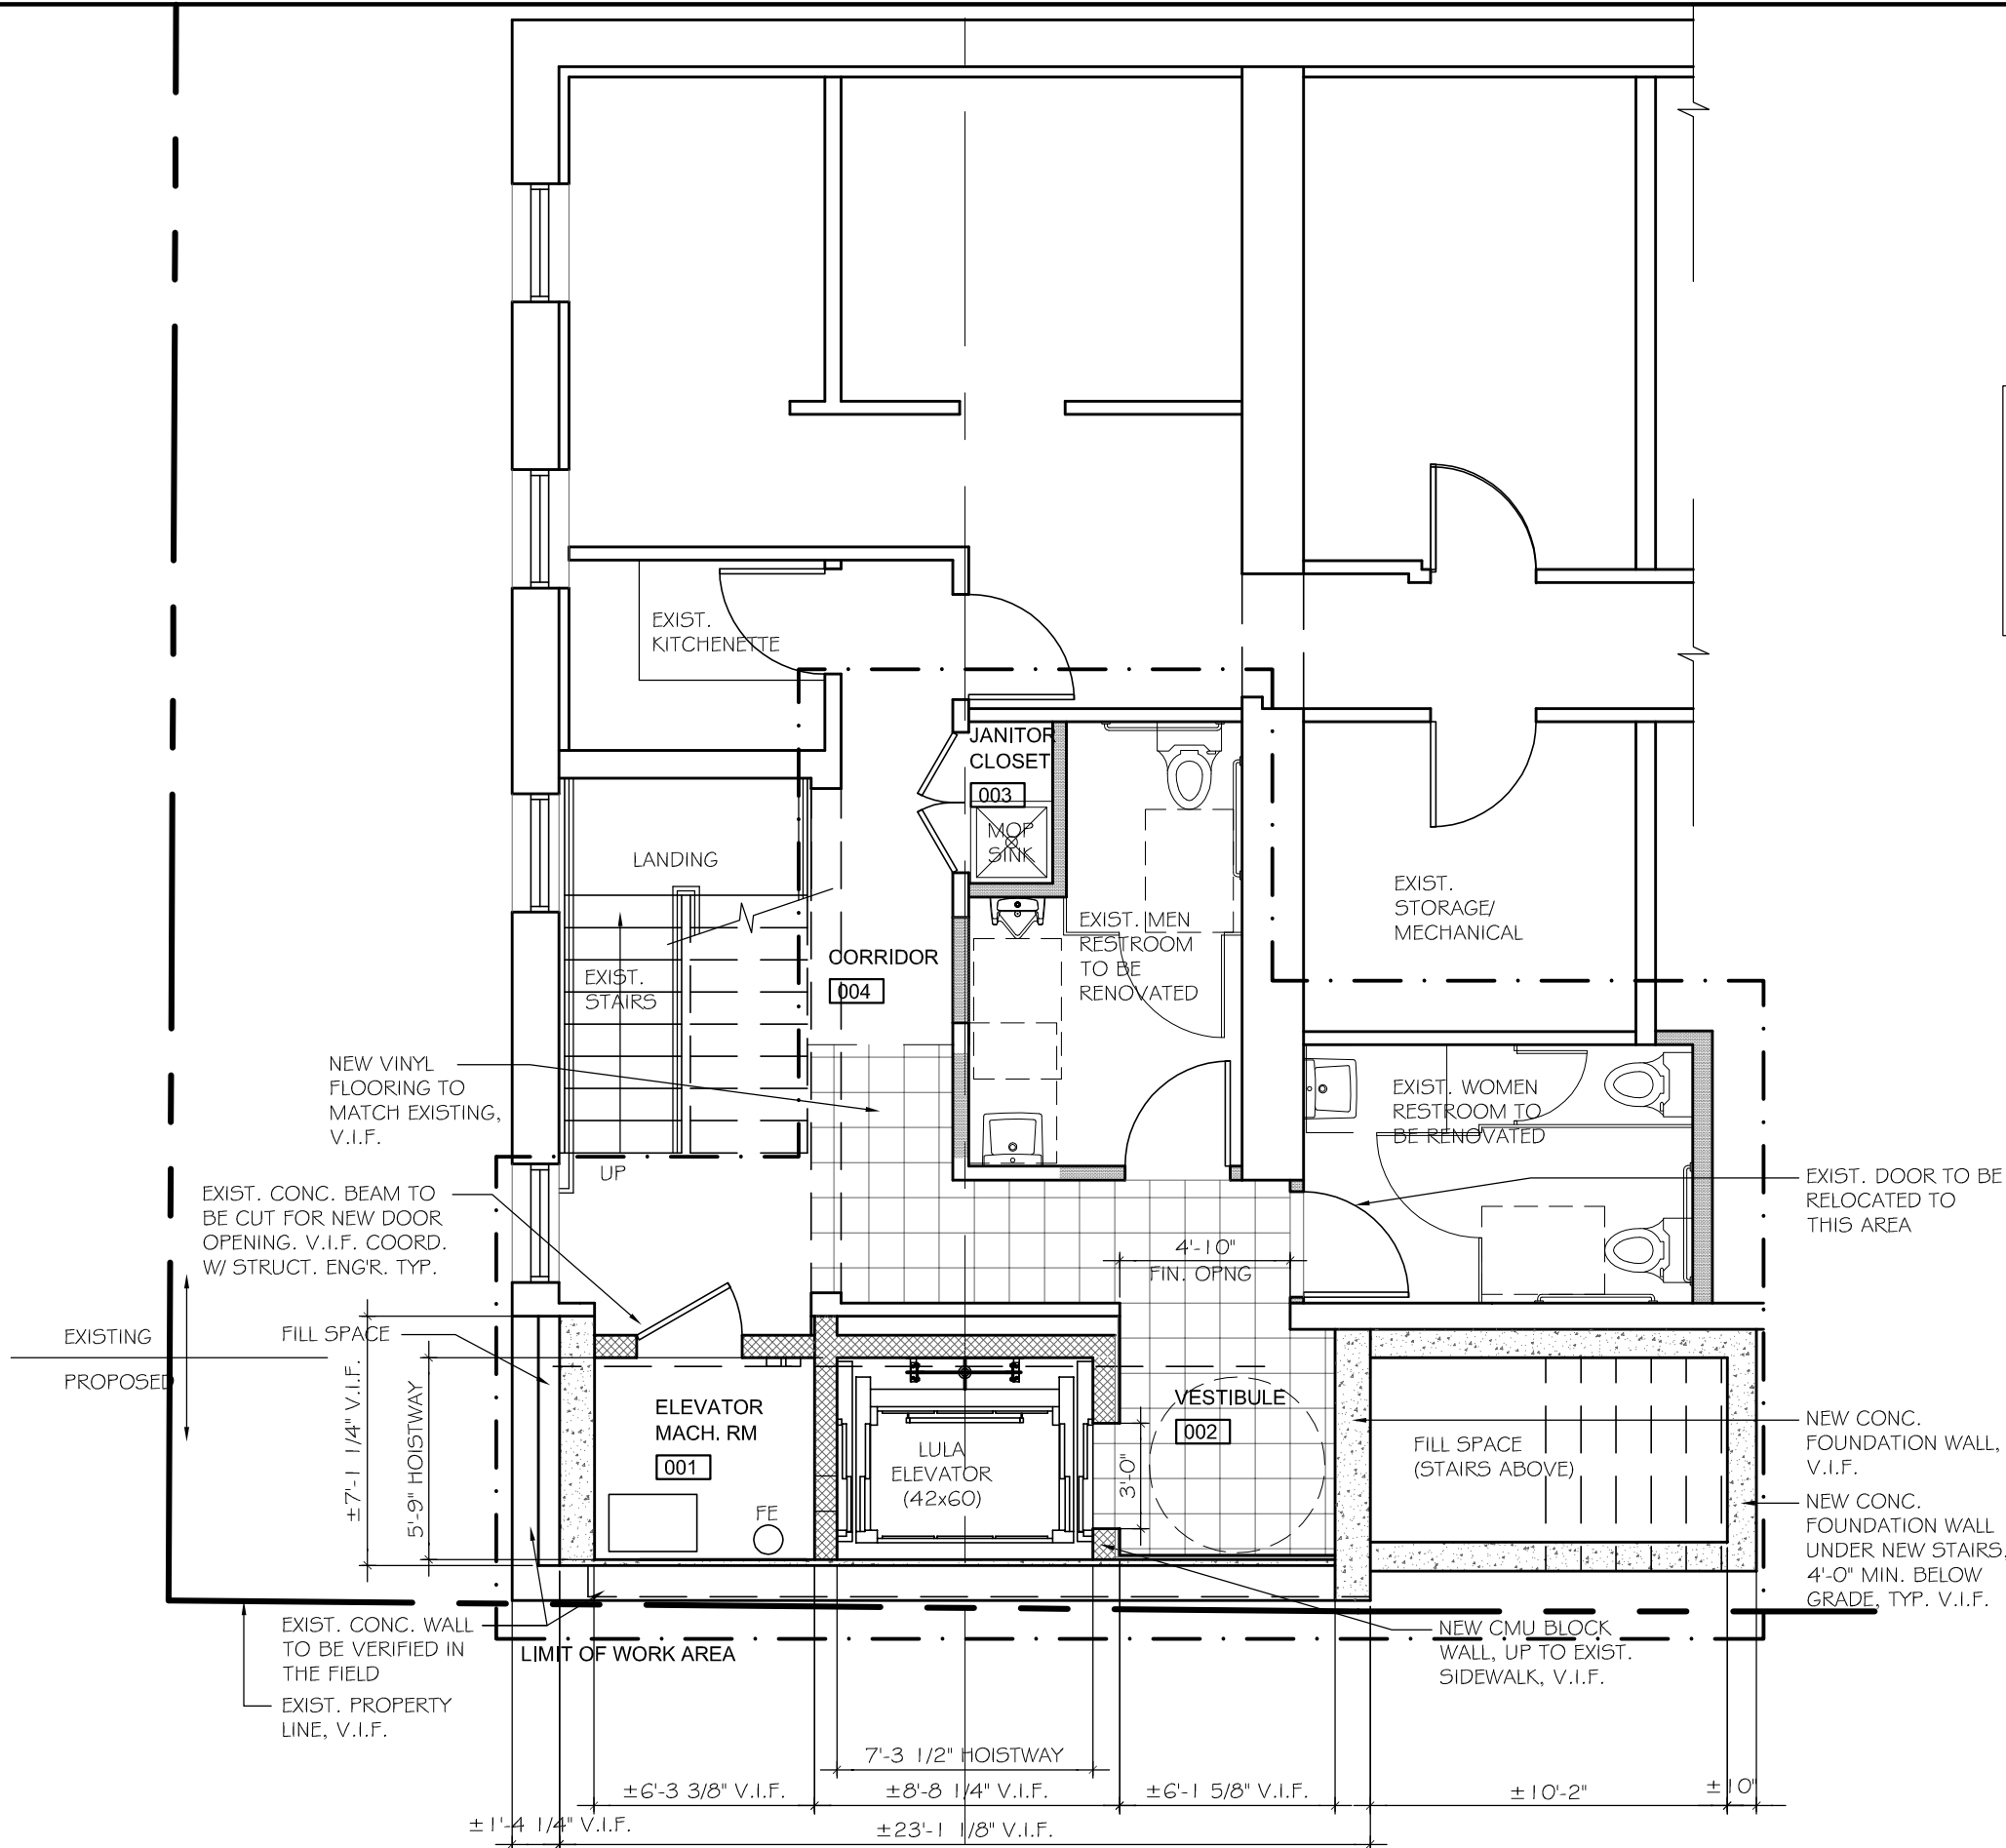

1 PARTIAL PROPOSED BASEMENT FLOOR PLAN
SCALE 3/16" = 1'-0"

PETER QUINN ARCHITECTS
ARCHITECTURE
PLANNING
COMMUNITY DESIGN

PETER QUINN ARCHITECTS LLC
259 ELM STREET, SUITE 301
SOMERVILLE, MA 02144
PH 617-354-3989

SEAL

CONSULTANT

PROJECT
SOMERVILLE MUSEUM
1 WESTWOOD ROAD
SOMERVILLE, MA 02143


PREPARED FOR
SOMERVILLE MUSEUM
1 WESTWOOD ROAD
SOMERVILLE, MA 02143

DRAWING TITLE
PARTIAL PROPOSED BASEMENT FLOOR PLAN

SCALE AS NOTED	
REVISION	DATE
SHPC REV-2	31 MAY 2016
SHPC REV-1	11 APR 2016
DRAWN BY KVS	REVIEWED BY PQ

SHEET
A1.1

Z:\DCADDWGS\Somerville Museum\CURRENT\Floor plans.dwg, 5/31/2016 10:52:16 AM

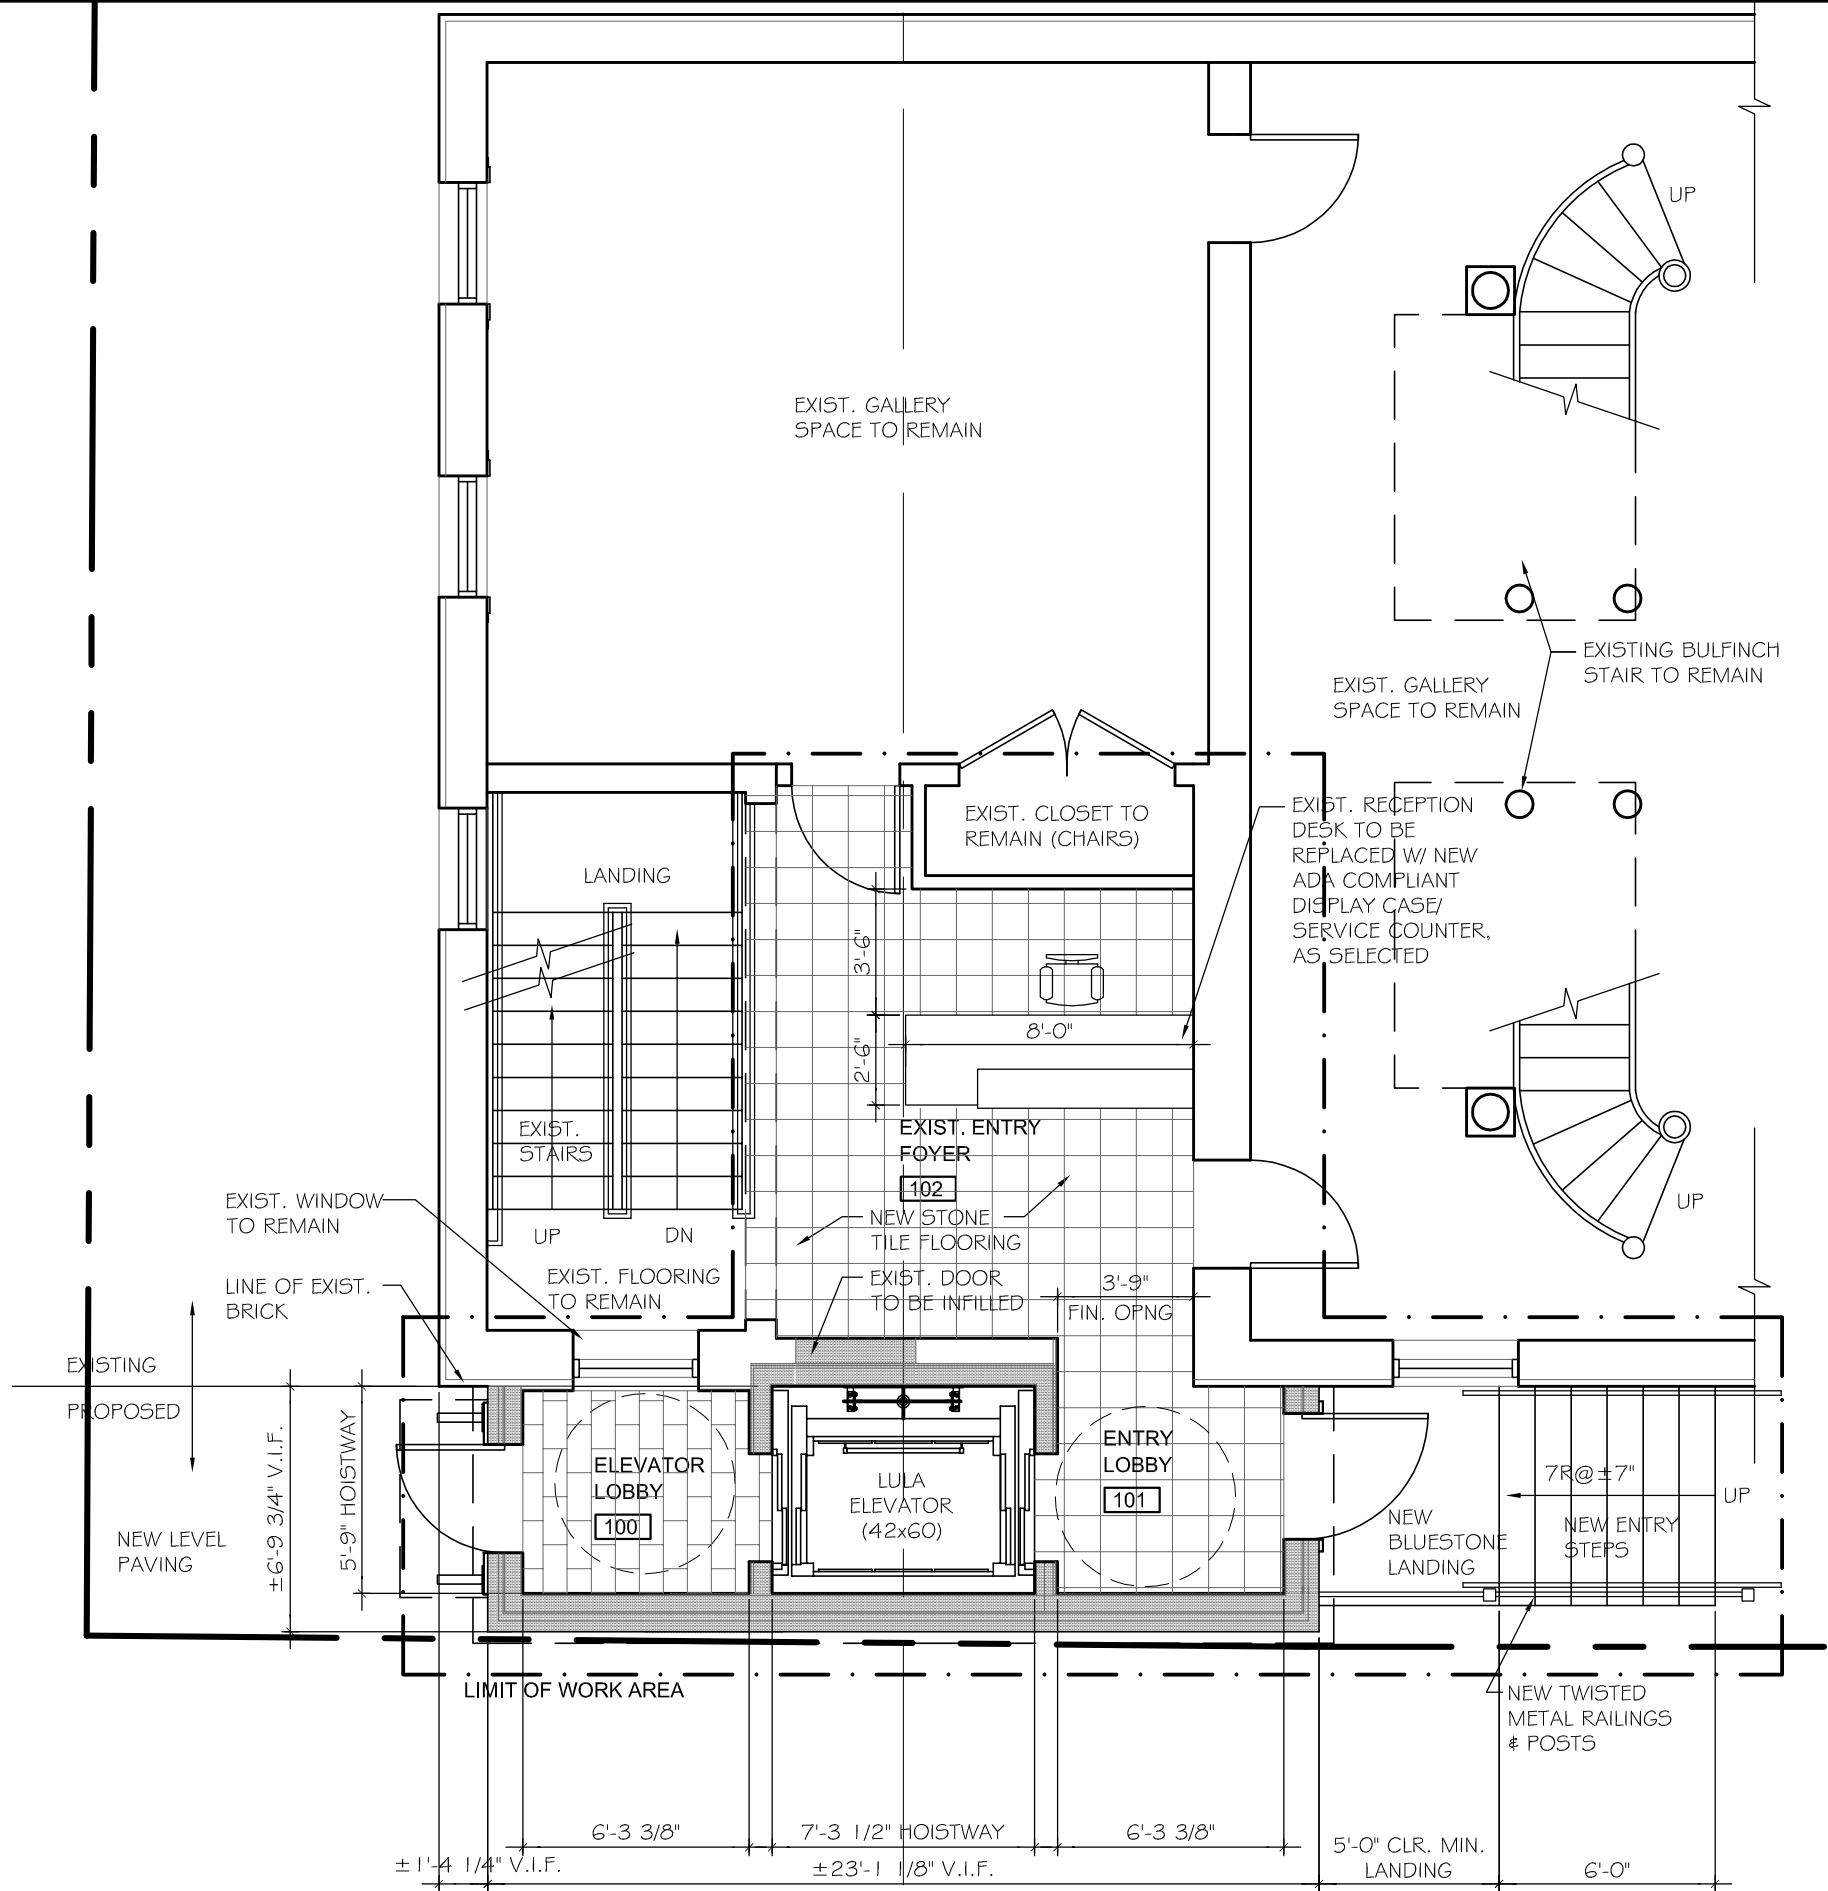

2 PARTIAL PROPOSED FIRST FLOOR PLAN/ SIDEWALK LEVEL
SCALE 3/16" = 1'-0"

NOTES:
- WILL REQUIRE ZONING APPROVAL & HISTORIC PRESERVATION COMMITTEE APPROVAL.
-REFER TO ACCESSIBILITY REPORT FOR REPAIRS TO EXISTING BUILDING, DOOR OPENINGS, AND HARDWARE, ETC.

LEGEND	
	EXISTING WALL TO REMAIN
	EXISTING WALL TO BE DEMOLISHED
	PROPOSED NEW WALL
	LIMIT OF WORK AREA

PETER QUINN ARCHITECTS
ARCHITECTURE
PLANNING
COMMUNITY DESIGN

PETER QUINN ARCHITECTS LLC
259 ELM STREET, SUITE 301
SOMERVILLE, MA 02144
PH 617-354-3989

SEAL

CONSULTANT

PROJECT

SOMERVILLE MUSEUM
1 WESTWOOD ROAD
SOMERVILLE, MA 02143

PREPARED FOR

SOMERVILLE MUSEUM
1 WESTWOOD ROAD
SOMERVILLE, MA 02143

DRAWING TITLE

PARTIAL PROPOSED FIRST FLOOR PLAN


SCALE AS NOTED

REVISION	DATE
SHPC REV-2	31 MAY 2016
SHPC REV-1	11 APR 2016
DRAWN BY KVS	REVIEWED BY PQ

SHEET

A1.2

Z:\DCADDWGS\Somerville Museum\CURRENT\Floor plans.dwg, 5/31/2016 10:55:20 AM

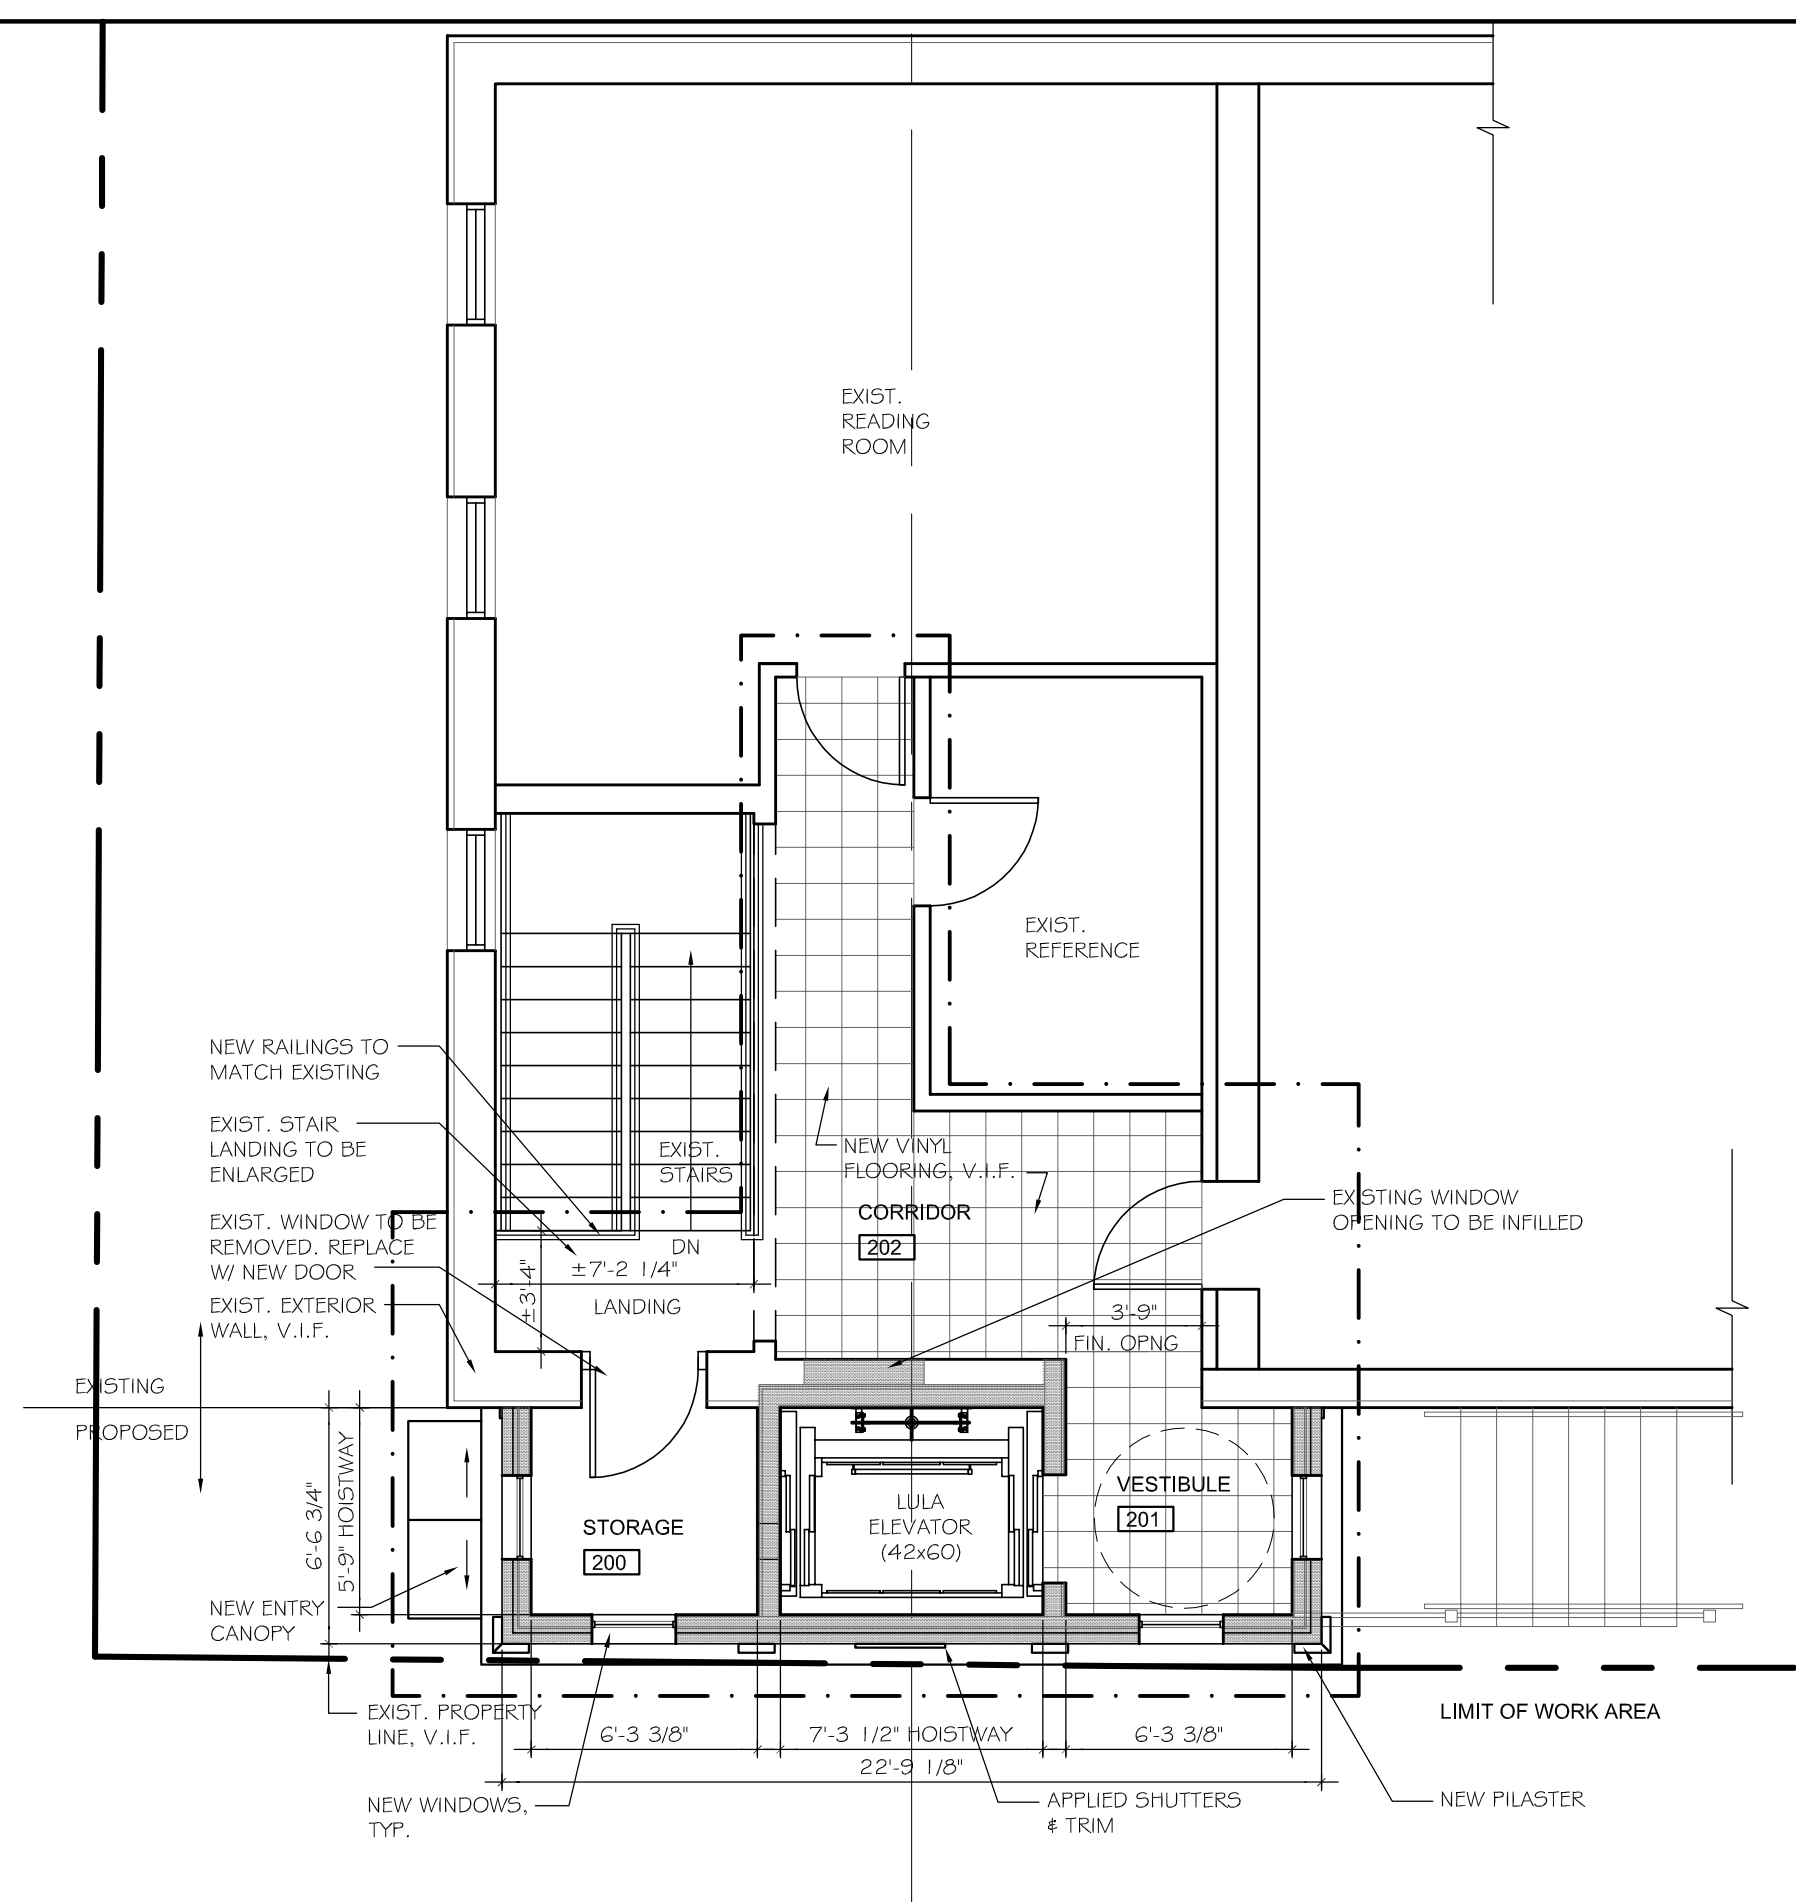

3 PARTIAL PROPOSED SECOND FLOOR PLAN
SCALE 3/16" = 1'-0"

NOTES:
- WILL REQUIRE ZONING APPROVAL & HISTORIC PRESERVATION COMMITTEE APPROVAL.
-REFER TO ACCESSIBILITY REPORT FOR REPAIRS TO EXISTING BUILDING, DOOR OPENINGS, AND HARDWARE, ETC.

LEGEND	
	EXISTING WALL TO REMAIN
	EXISTING WALL TO BE DEMOLISHED
	PROPOSED NEW WALL
	LIMIT OF WORK AREA

PETER QUINN ARCHITECTS
ARCHITECTURE
PLANNING
COMMUNITY DESIGN

PETER QUINN ARCHITECTS LLC
259 ELM STREET, SUITE 301
SOMERVILLE, MA 02144
PH 617-354-3989

SEAL

CONSULTANT

PROJECT
SOMERVILLE MUSEUM
1 WESTWOOD ROAD
SOMERVILLE, MA 02143

PREPARED FOR
SOMERVILLE MUSEUM
1 WESTWOOD ROAD
SOMERVILLE, MA 02143

DRAWING TITLE
PARTIAL PROPOSED SECOND FLOOR PLAN

SCALE AS NOTED

REVISION	DATE
SHPC REV-2	31 MAY 2016
SHPC REV-1	11 APR 2016
DRAWN BY KVS	REVIEWED BY PQ

SHEET

A1.3

SEAL

CONSULTANT

PROJECT

1 WESTWOOD ROAD
SOMERVILLE, MA 02143

PREPARED FOR

1 WESTWOOD ROAD
SOMERVILLE, MA 02143

DRAWING TITLE

PARTIAL
PROPOSED
ROOF PLAN

SCALE AS NOTED

REVISION	DATE
SHPC REV-2	31 MAY 2016
SHPC REV-1	11 APR 2016
DRAWN BY KVS	REVIEWED BY PQ

SHEET

A1.4




LEGEND

-  EXISTING WALL TO REMAIN
 EXISTING WALL TO BE DEMOLISHED
 PROPOSED NEW WALL
 LIMIT OF WORK AREA

4 PARTIAL PROPOSED ROOF PLAN
SCALE 3/16" = 1'-0"

Z:\DCADDWGS\Somerville Museum\CURRENT\Elevations.dwg, 5/31/2016 12:40:38 PM

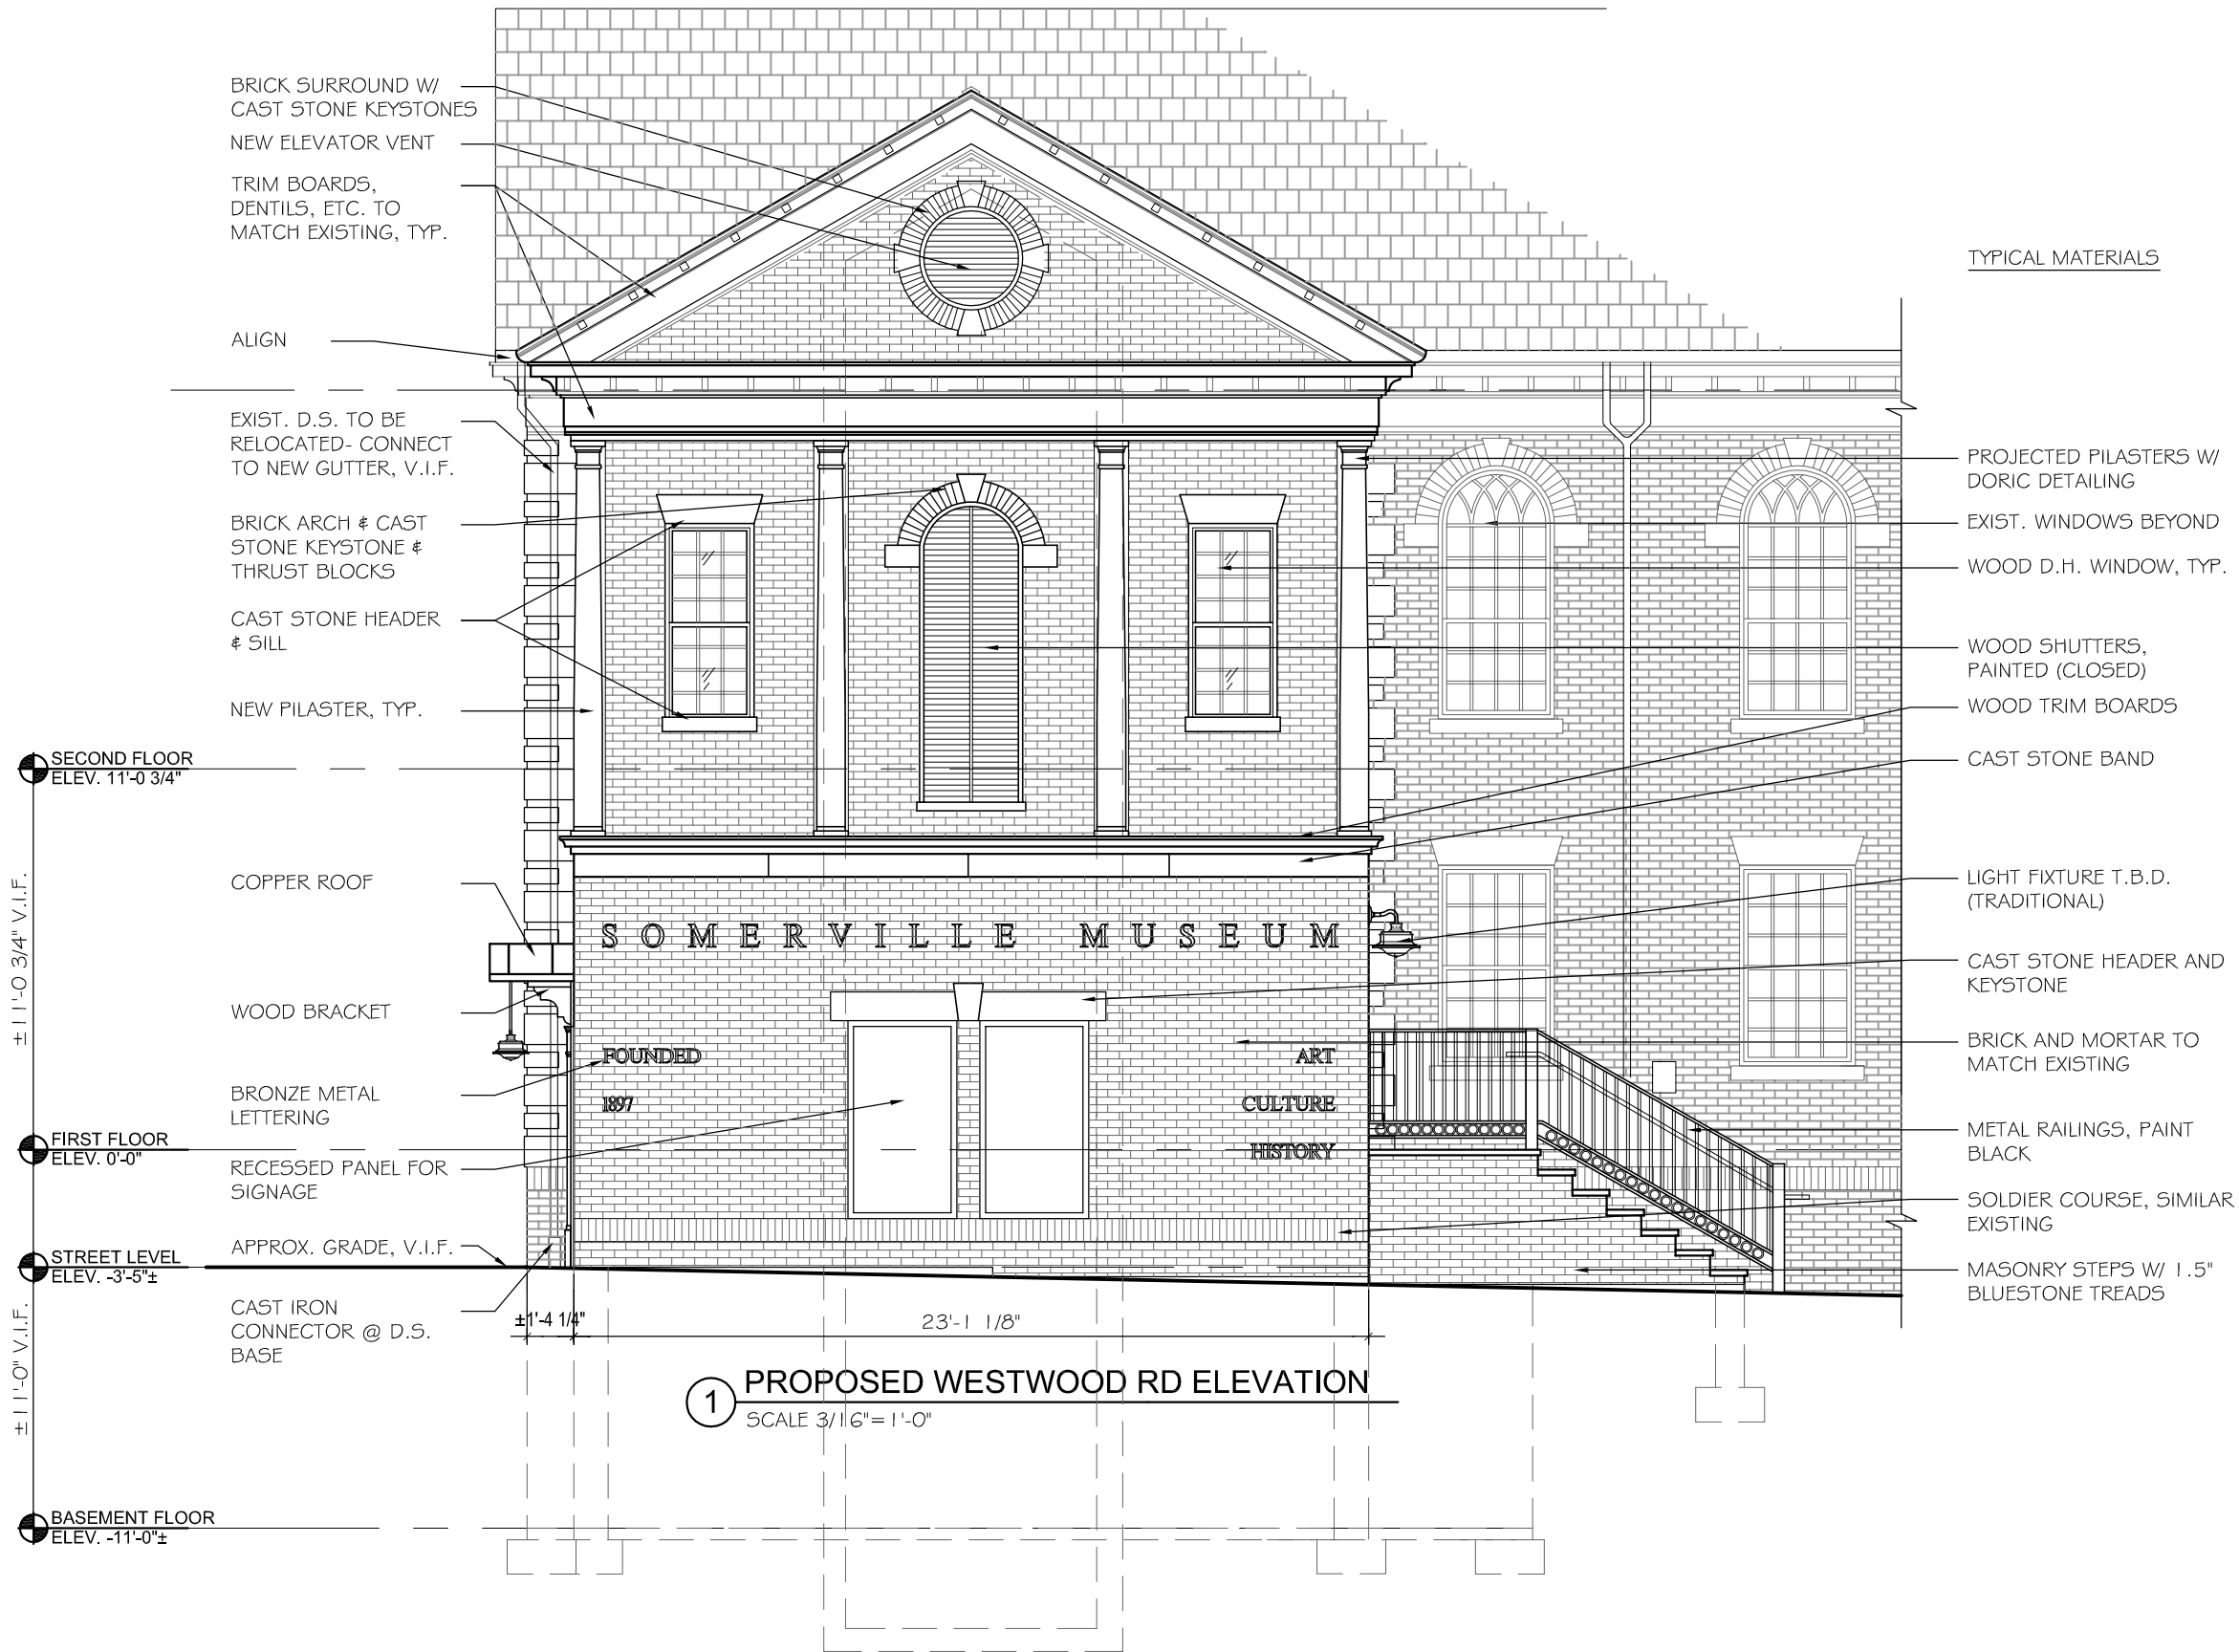

PETER
QUINN
ARCHI
TECTS

ARCHITECTURE
PLANNING
COMMUNITY DESIGN

PETER QUINN ARCHITECTS LLC
259 ELM STREET, SUITE 301
SOMERVILLE, MA 02144
PH 617-354-3989

SEAL

CONSULTANT

PROJECT

SOMERVILLE
MUSEUM

1 WESTWOOD ROAD
SOMERVILLE, MA 02143

PREPARED FOR

SOMERVILLE
MUSEUM

1 WESTWOOD ROAD
SOMERVILLE, MA 02143

DRAWING TITLE

PROPOSED
WESTWOOD RD
ELEVATION

SCALE AS NOTED

REVISION	DATE
----------	------

SHPC REV-2	31 MAY 2016
------------	-------------


SHPC REV-1	11 APR 2016
------------	-------------

DRAWN BY KVS/MN	REVIEWED BY PQ
--------------------	-------------------

SHEET

A2.1

Z:\DCADDWGS\Somerville Museum\CURRENT\Elevations.dwg, 5/31/2016 12:41:32 PM

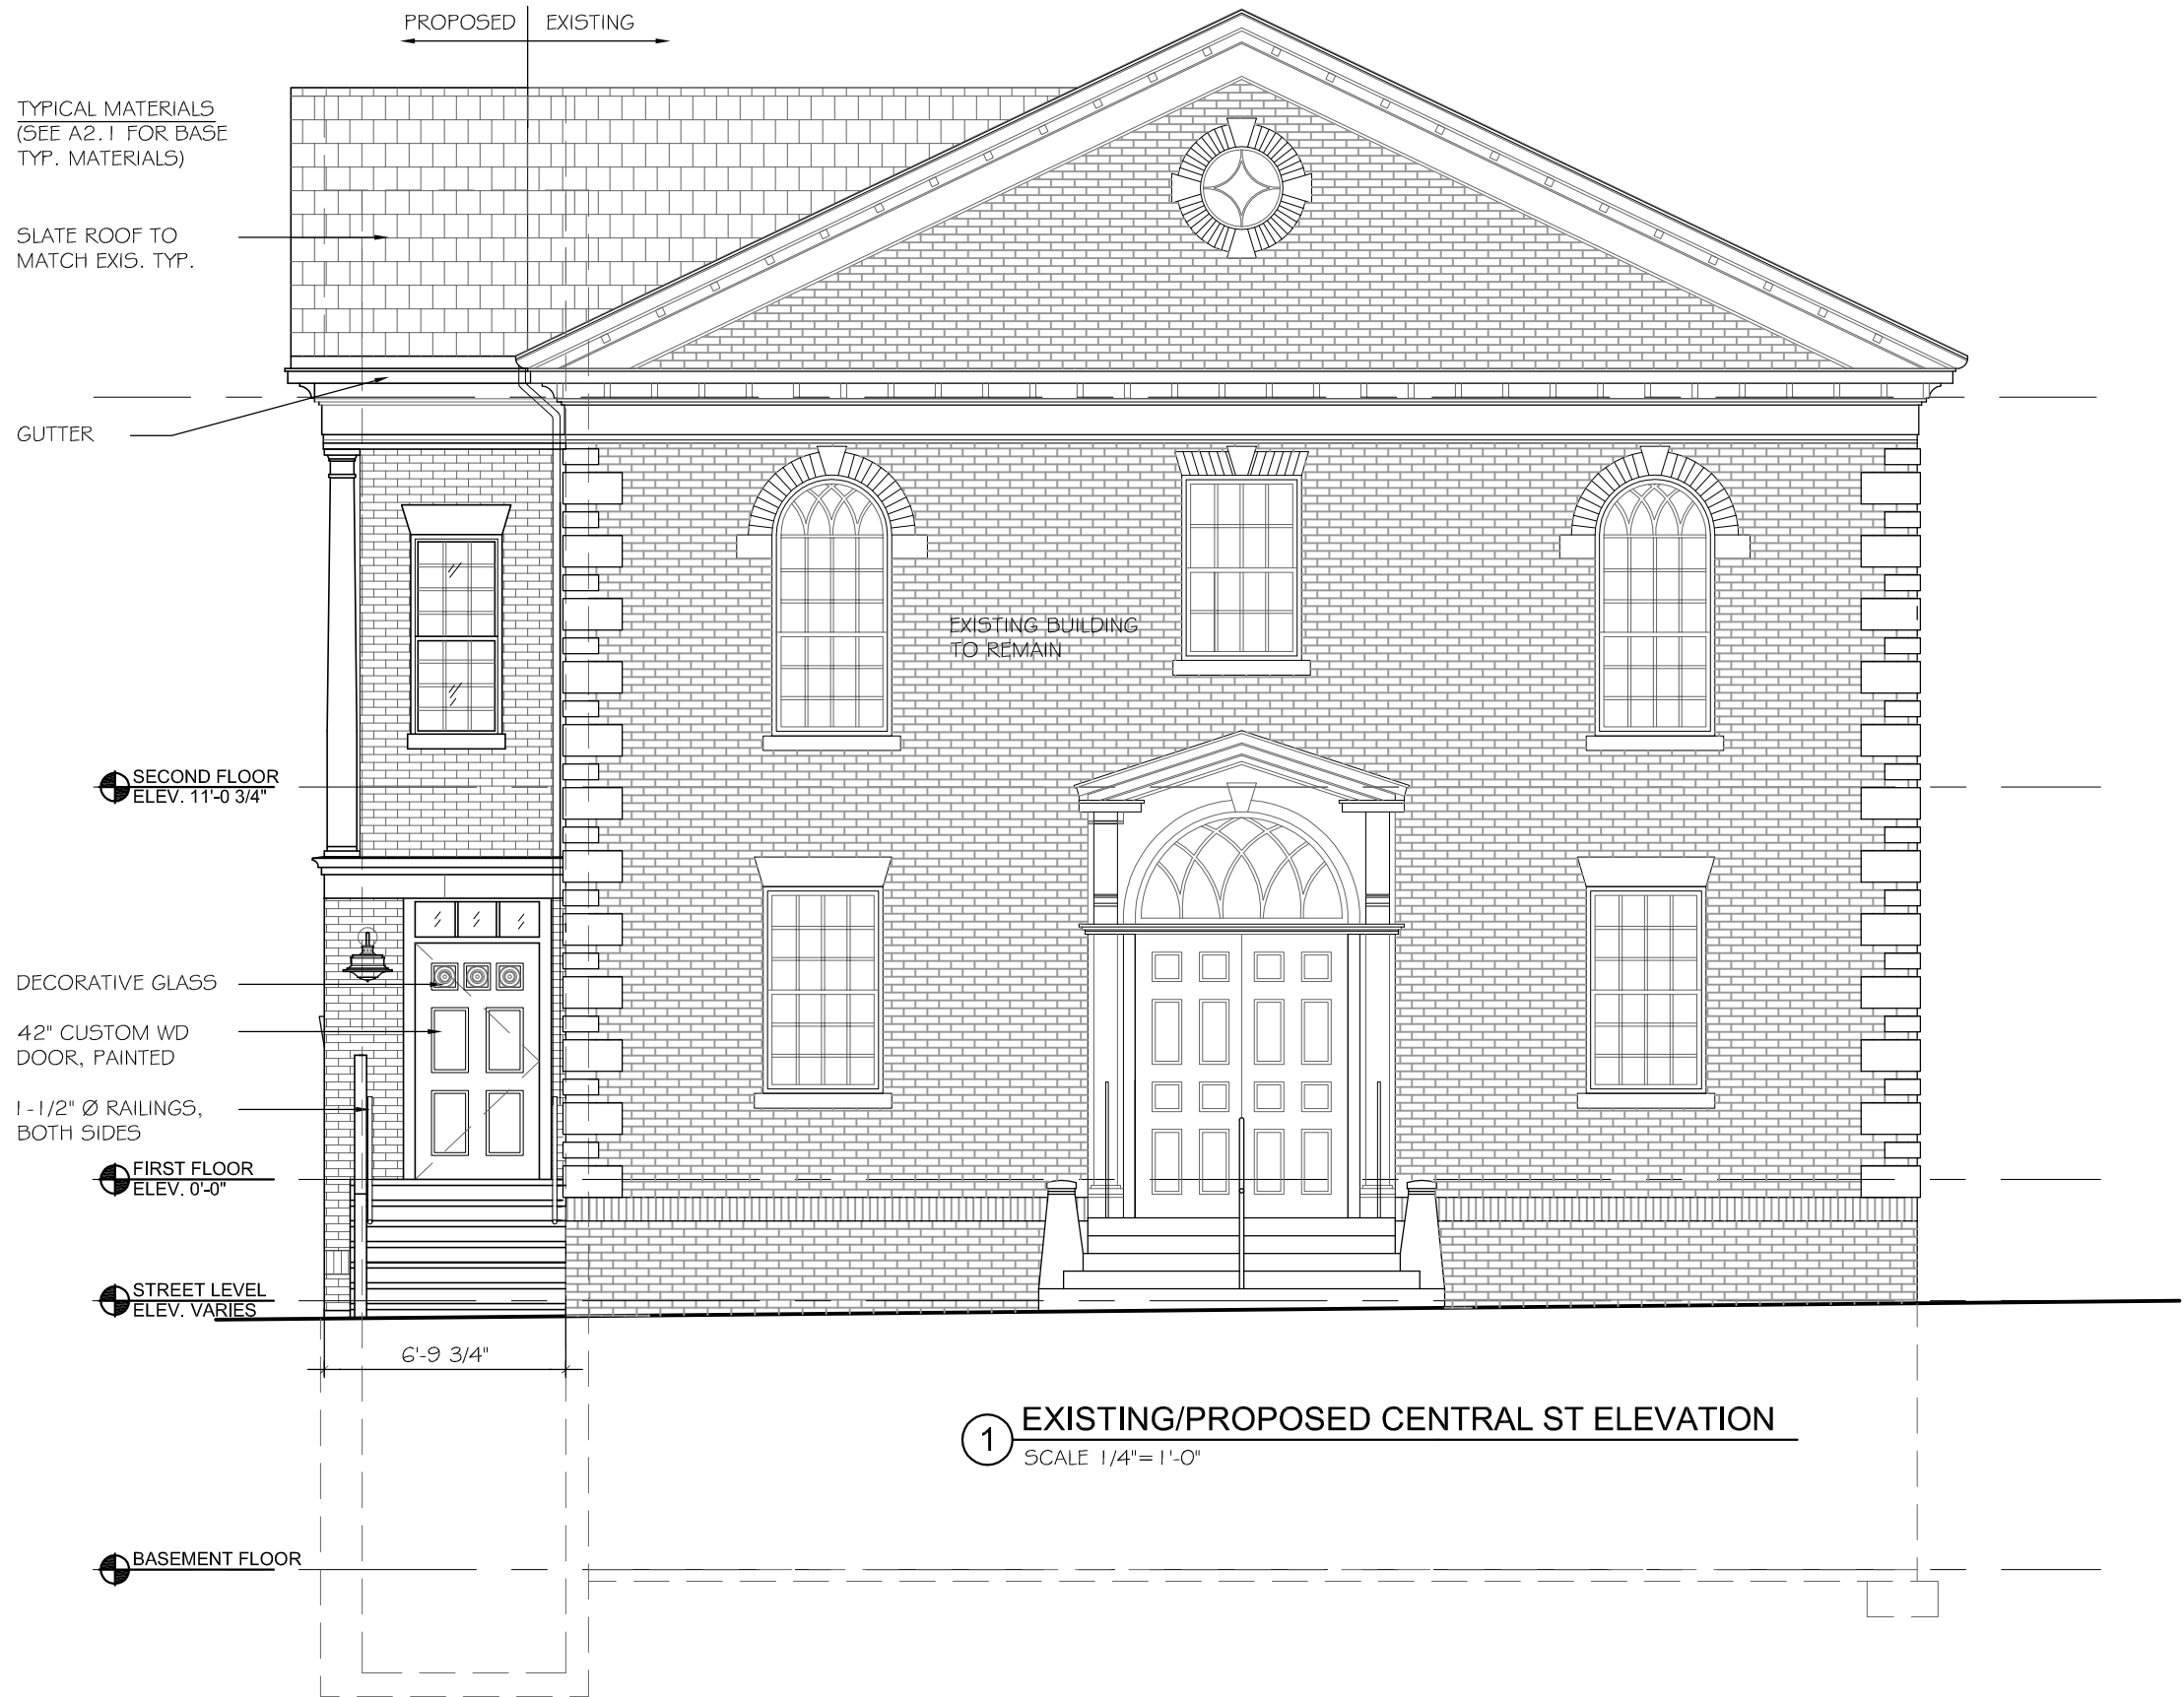

1 EXISTING/PROPOSED CENTRAL ST ELEVATION
SCALE 1/4" = 1'-0"

PETER
QUINN
ARCHI
TECTS

ARCHITECTURE
PLANNING
COMMUNITY DESIGN

PETER QUINN ARCHITECTS LLC
259 ELM STREET, SUITE 301
SOMERVILLE, MA 02144
PH 617-354-3989

SEAL

CONSULTANT

PROJECT

SOMERVILLE
MUSEUM

1 WESTWOOD ROAD
SOMERVILLE, MA 02143

PREPARED FOR

SOMERVILLE
MUSEUM

1 WESTWOOD ROAD
SOMERVILLE, MA 02143

DRAWING TITLE

PROPOSED
CENTRAL ST
ELEVATION

SCALE AS NOTED

REVISION	DATE
----------	------

SHPC REV-2	31 MAY 2016
------------	-------------

SHPC REV-1	11 APR 2016
------------	-------------

DRAWN BY KVS/MN	REVIEWED BY PQ
--------------------	-------------------

SHEET

A2.2

Z:\DCADDWGS\Somerville Museum\CURRENT\Elevations.dwg, 5/31/2016 12:42:16 PM

