




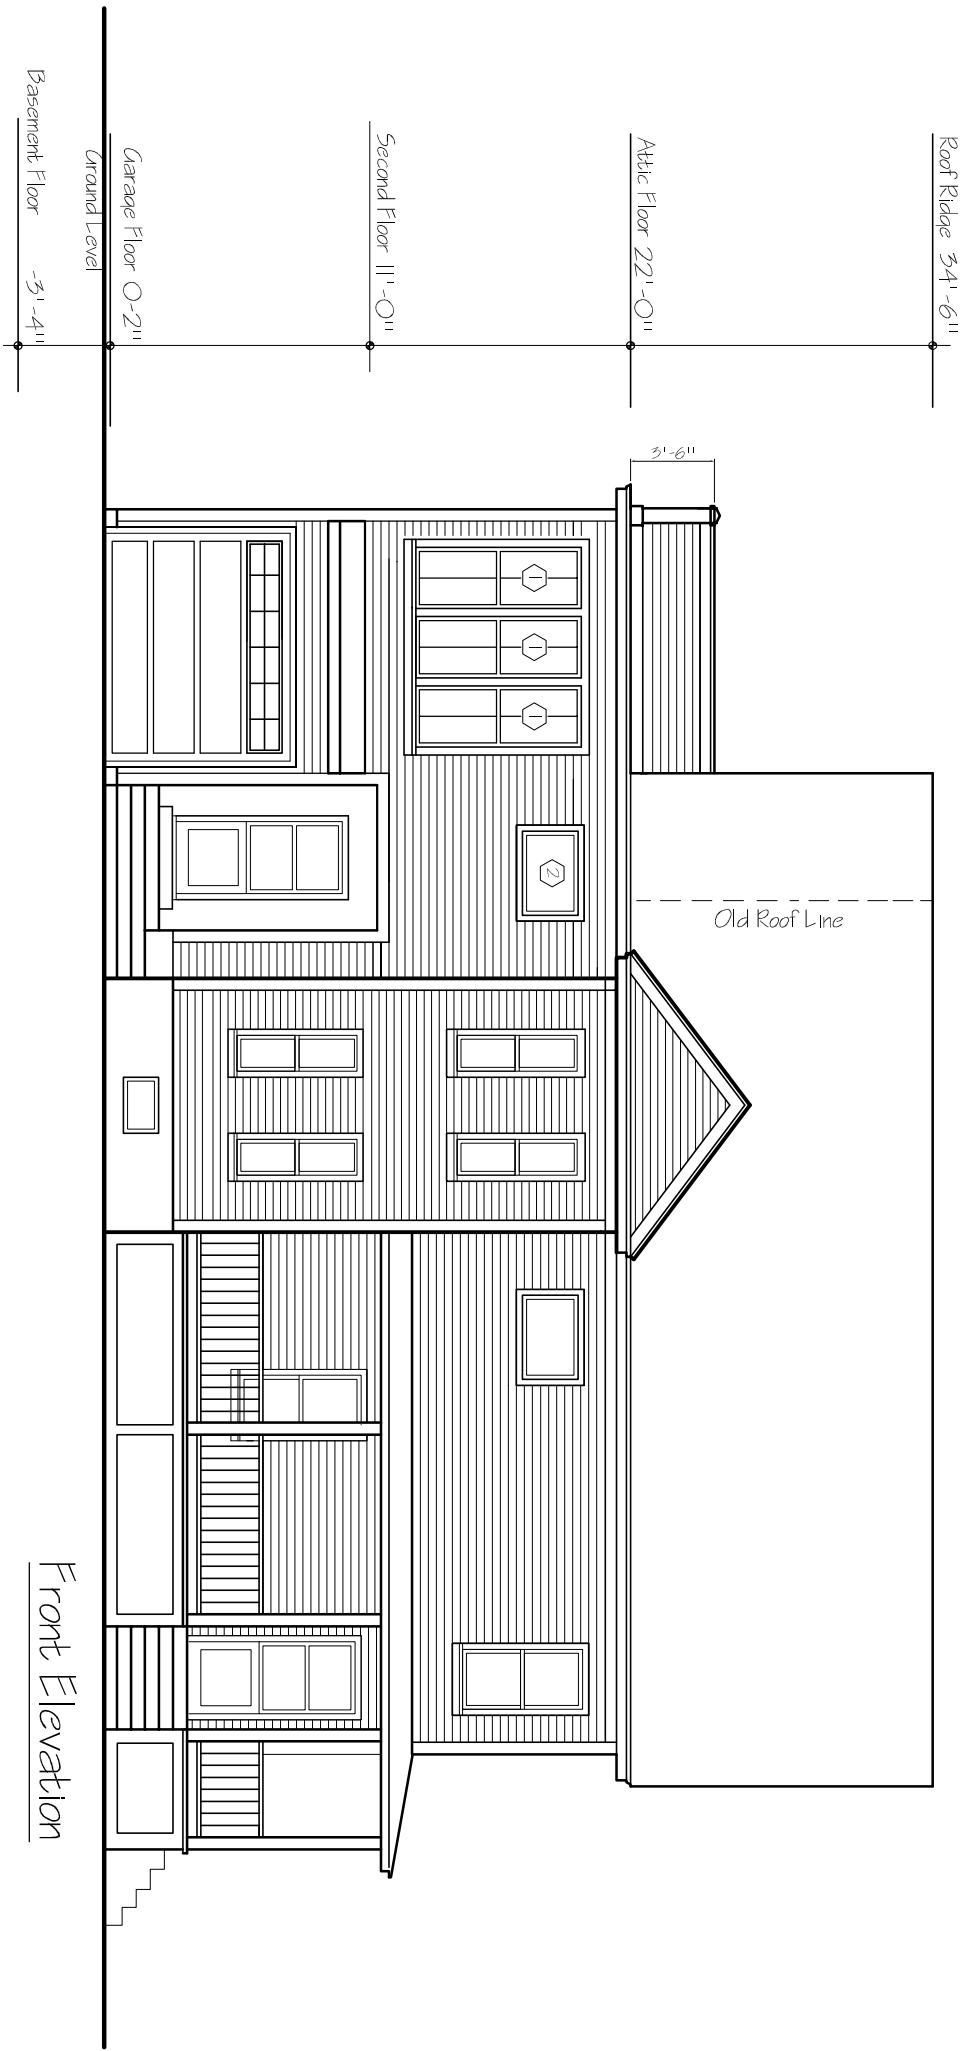

Front Elevation

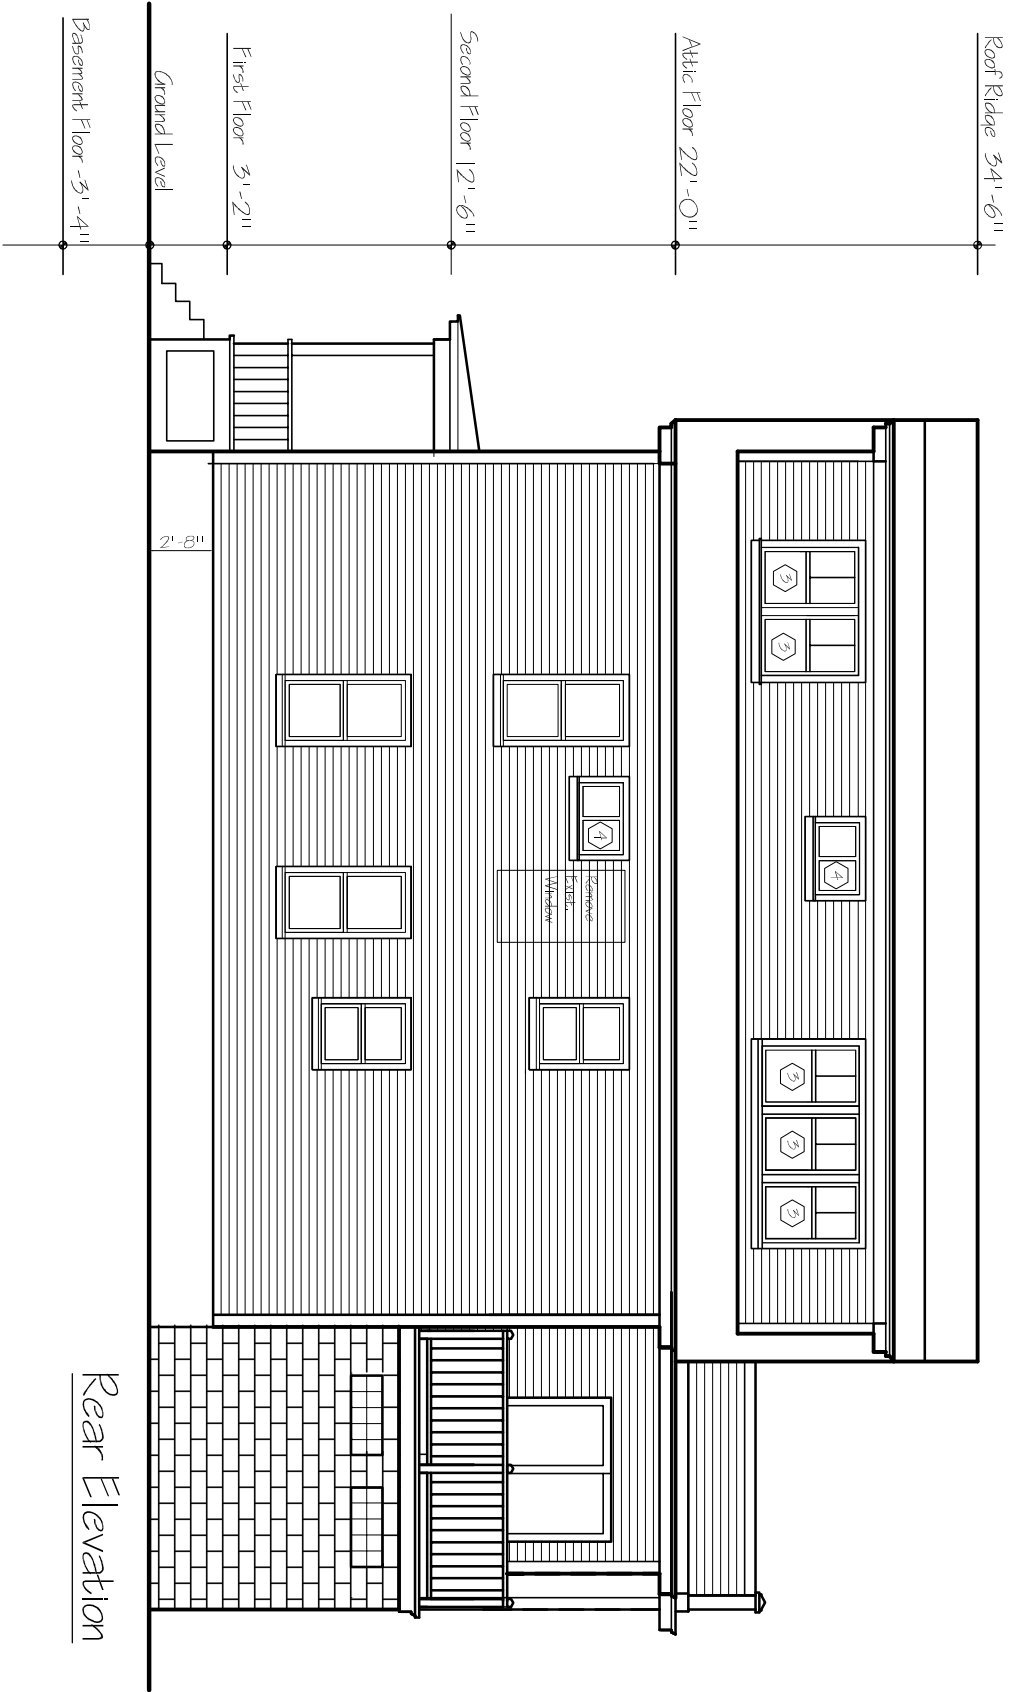

Rear Elevation

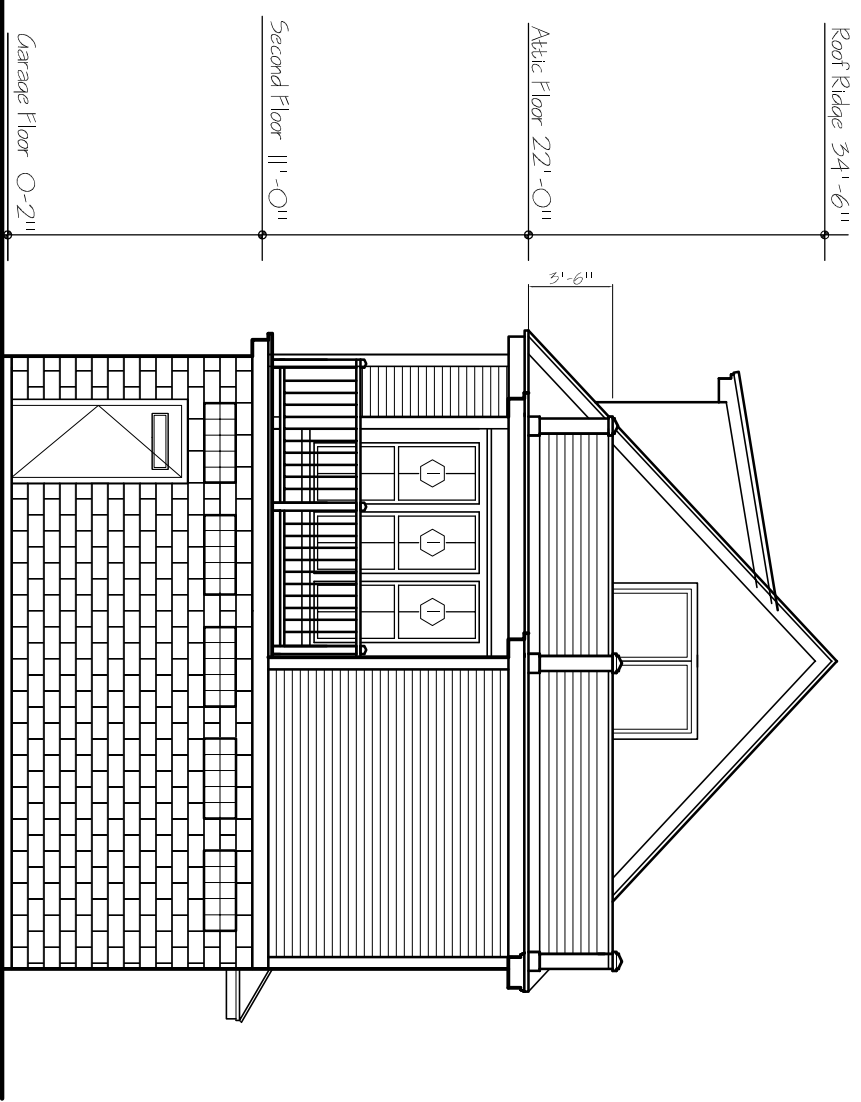

Side Elevation

Address:

1 Fremont Avenue, Somerville, MA

Exterior Elevations, Proposed

Date: 02 / 20 / 2016

Revision: 05 / 11 / 2016

E-1

Scale: 1/8" = 1'-0"