



Front Elevation

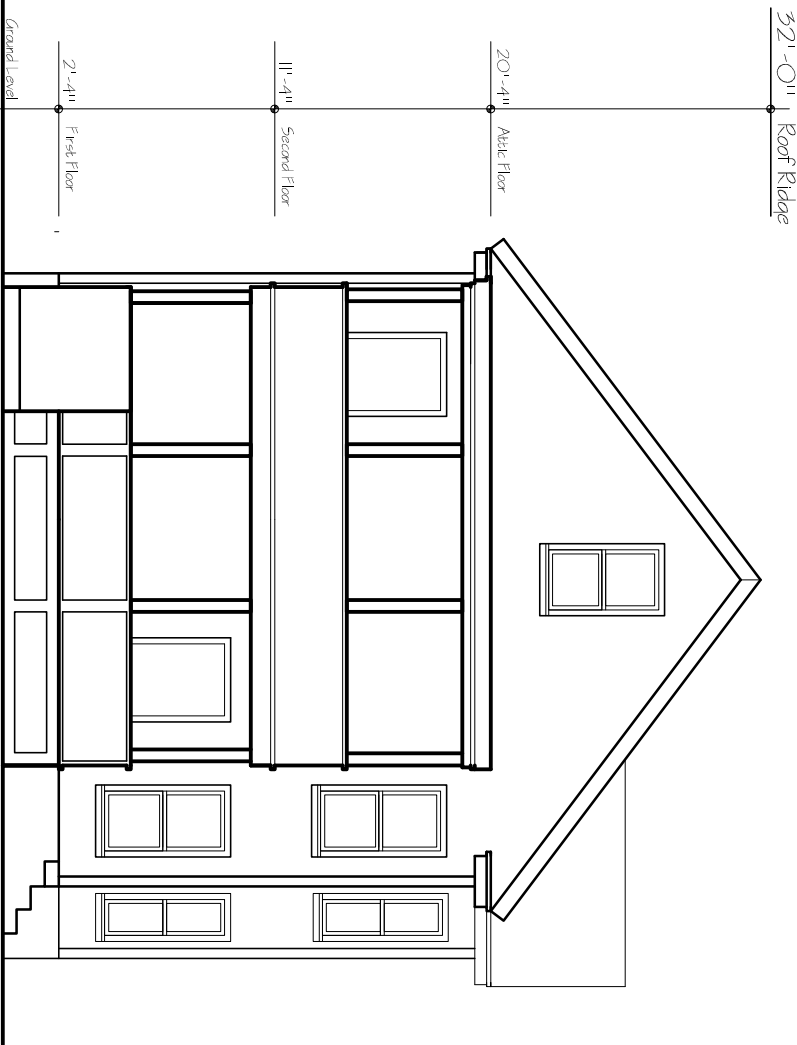

Side Elevation

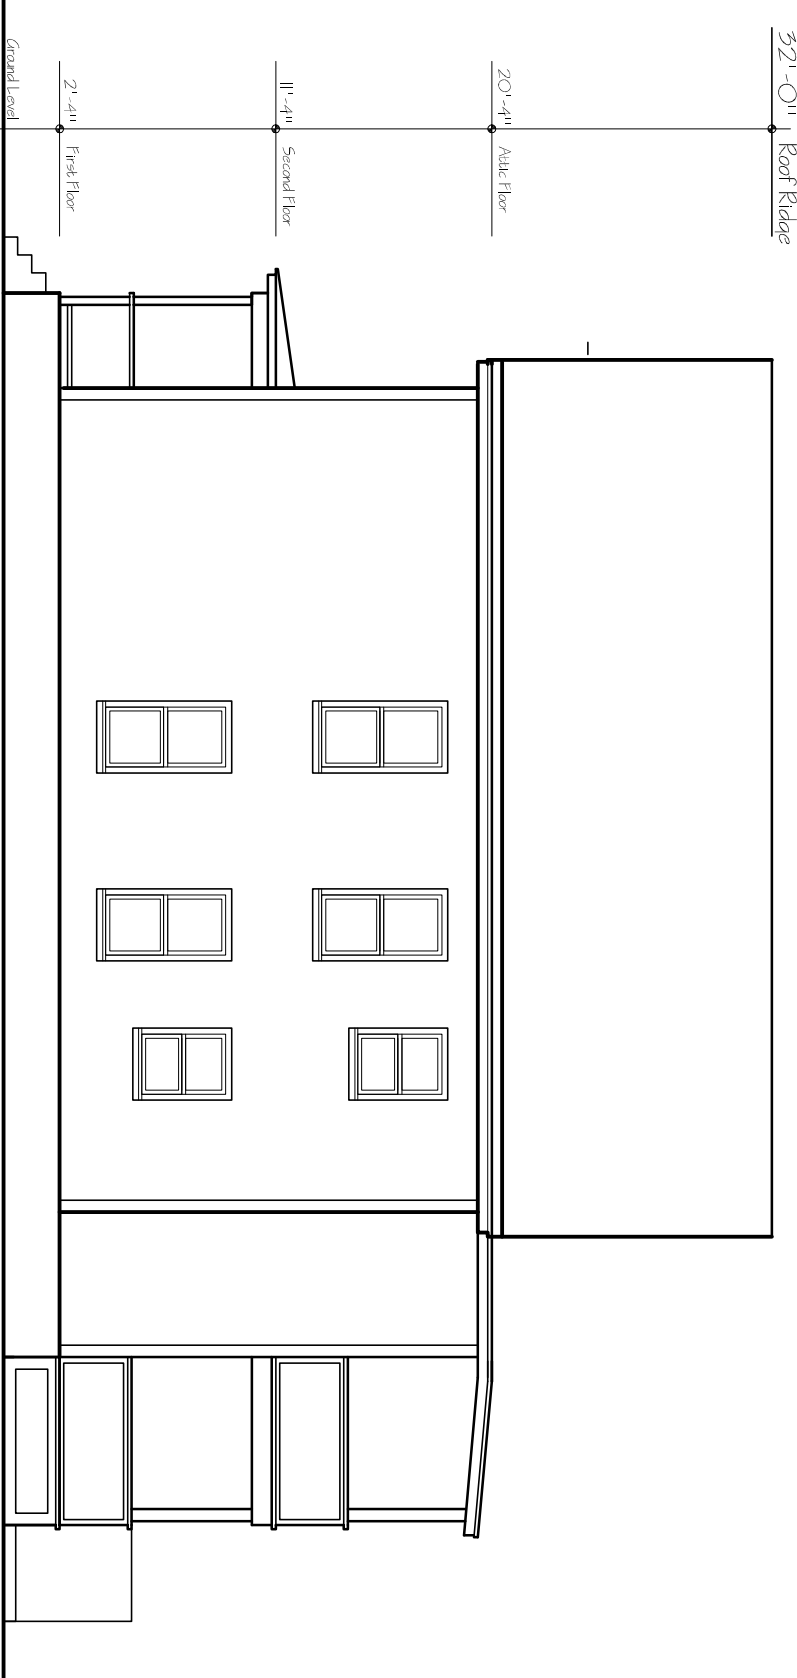

Rear Elevation

Address:

1 Fremont Street, Somerville, MA

Exterior Elevations, Existing

Date: 01 / 05 / 2016

E-1

Scale: 1/8" = 1'-0"