


Sheet List		
Sheet Number	Sheet Name	Sheet Issue Date
A-011	Code Anaylsis	06/11/14
0-COVER SHEET		
A-000	Cover Sheet	06/11/14
1-CIVIL		
C-001	Civil Site Plan	06/11/14
2-LANDSCAPE		
L-001	Landscape Plan	06/11/14
3-ARCHITECTURAL		
A-001	Site Plan & Locus	06/11/14
A-002	General Notes & Abbreviations	06/11/14
A-100	1st & 2nd Floor Plans	06/11/14
A-101	3rd Floor & Roof Plan	06/11/14
A-200	Reflective Ceiling Plans	06/11/14
A-300	Building Elevations	06/11/14
A-400	Building & Wall Section & Details	06/11/14
A-520	Roof Details	06/11/14
A-610	Enlarged Bathroom Plans & Elevations	06/11/14
A-620	Enlarged Kitchen Plans & Elevations	06/11/14
A-710	Stair Details	06/11/14
A-910	Partition Types	06/11/14



PROPOSED 510 SOMERVILLE AVE
RESIDENCES

06-17-2014 PROGRESS SET

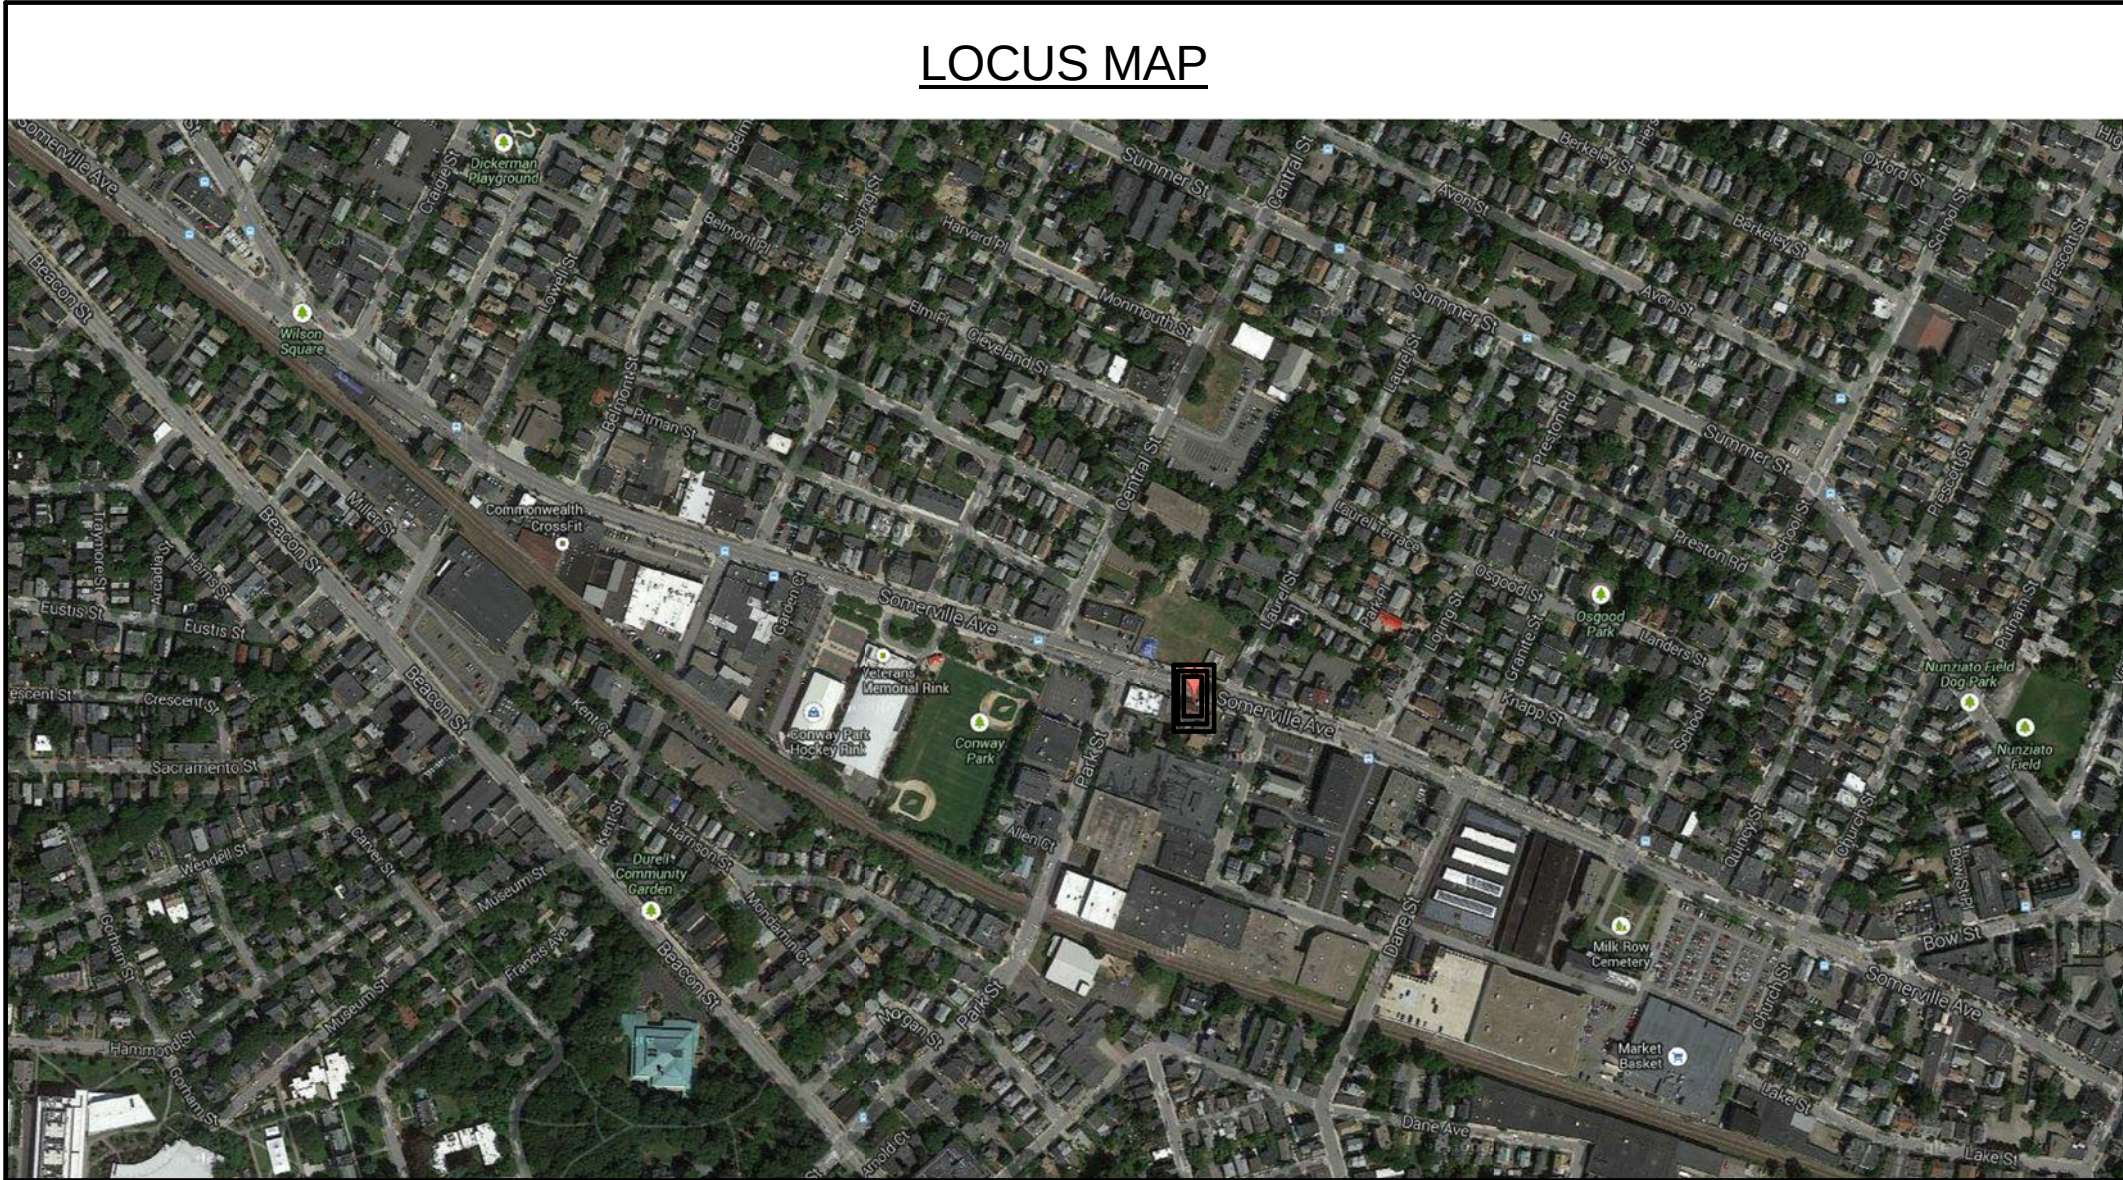

CLIENT
DOUG BEAUDET
c/o DG REAL ESTATE DEVELOPMENT
14 Ibbetson Street #3
Somerville, MA 02143

ARCHITECT
KHALSA DESIGN INC.
17 IVALOO STREET, SUITE 400
SOMERVILLE, MA 02143
T:(617)-591-8682

LANDSCAPE ARCHITECTS
Blair Hines Design Associates, LLC
318 Harvard Street suite 25
Brookline, MA 02446
T: 617-735-1180
F: 617-608-5025

CIVIL ENGINEER
Columbia Design Group, LLC
Consulting Engineers
14 Upham Avenue
Boston, MA 02125
T: 617-506-1474
F: 617-507-7740

PROJECT NAME

510 Somerville Ave

PROJECT ADDRESS

510
Somerville Ave,
Somerville, MA

CLIENT

BEAUDET

ARCHITECT

KHALSA DESIGN INC.



17 IVALOO STREET SUITE 400
SOMERVILLE, MA 02143
TELEPHONE: 617-591-8682 FAX: 617-591-2086

CONSULTANTS:

REGISTRATION


Project number	13084
Date	6-17-14
Drawn by	MT
Checked by	JSK
Scale	

REVISIONS		
No.	Description	Date


Cover Sheet

A-000

510 Somerville Ave

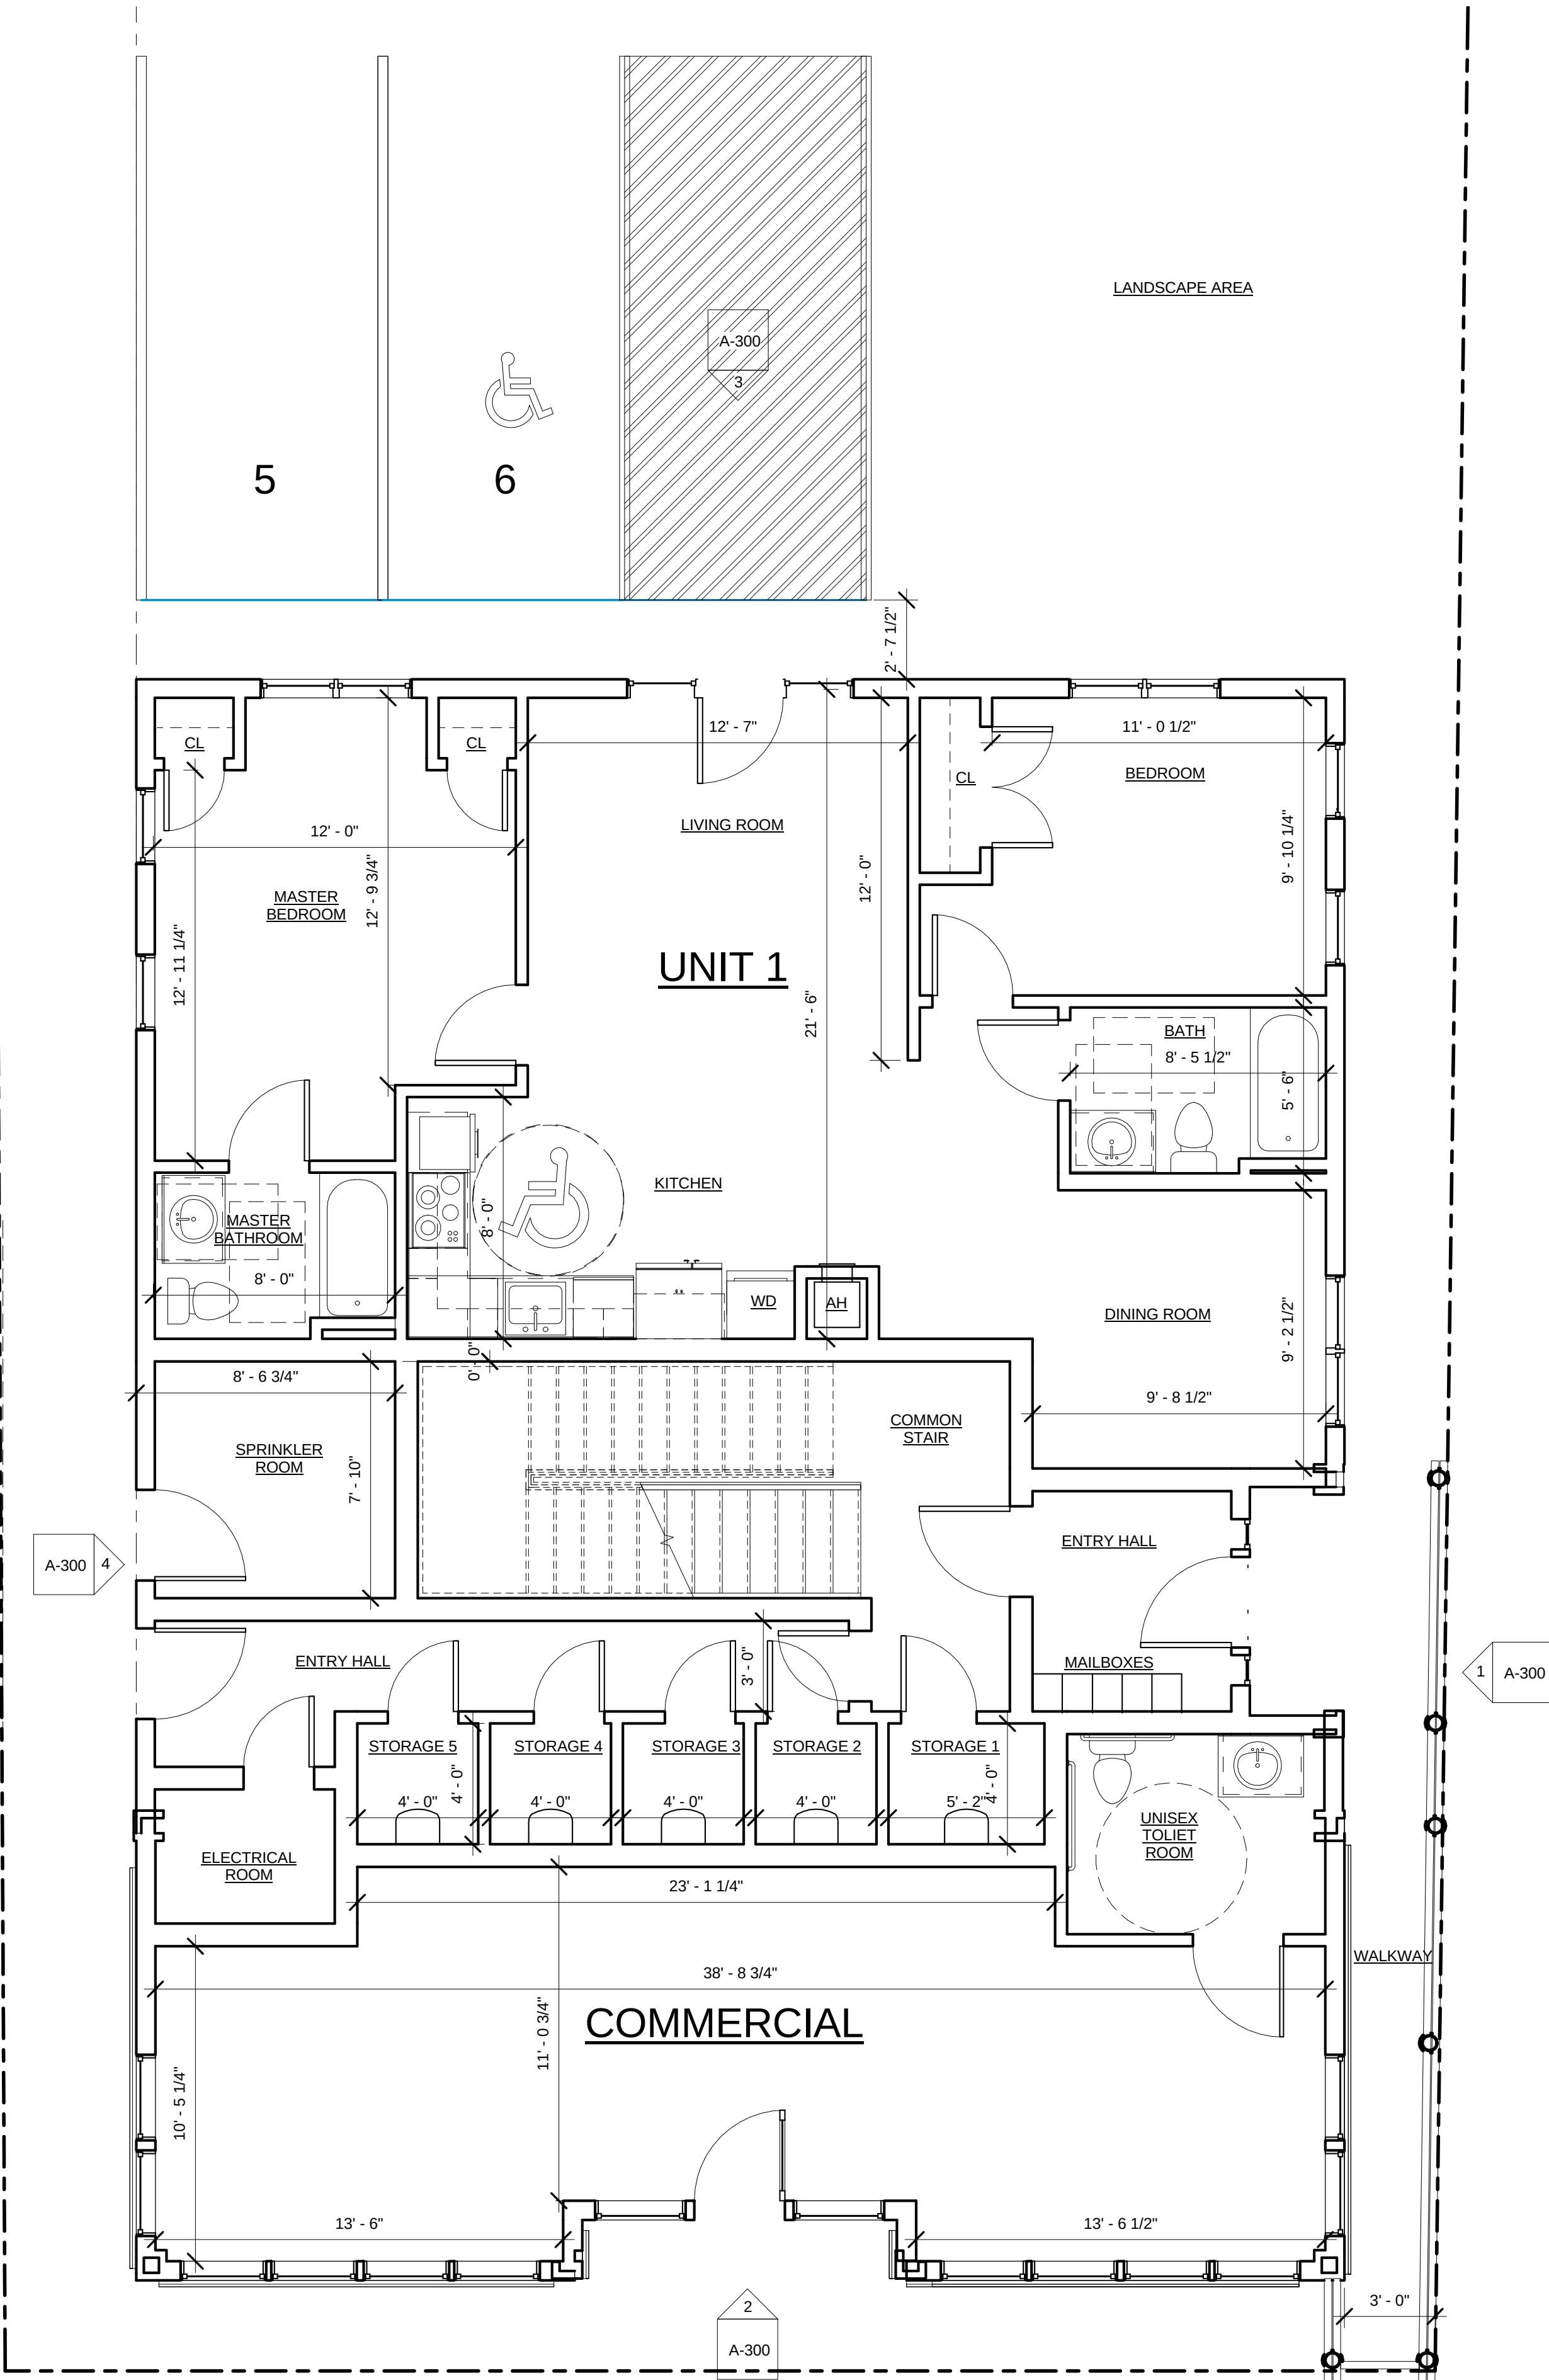

1 First Floor Level
1/4" = 1'-0"

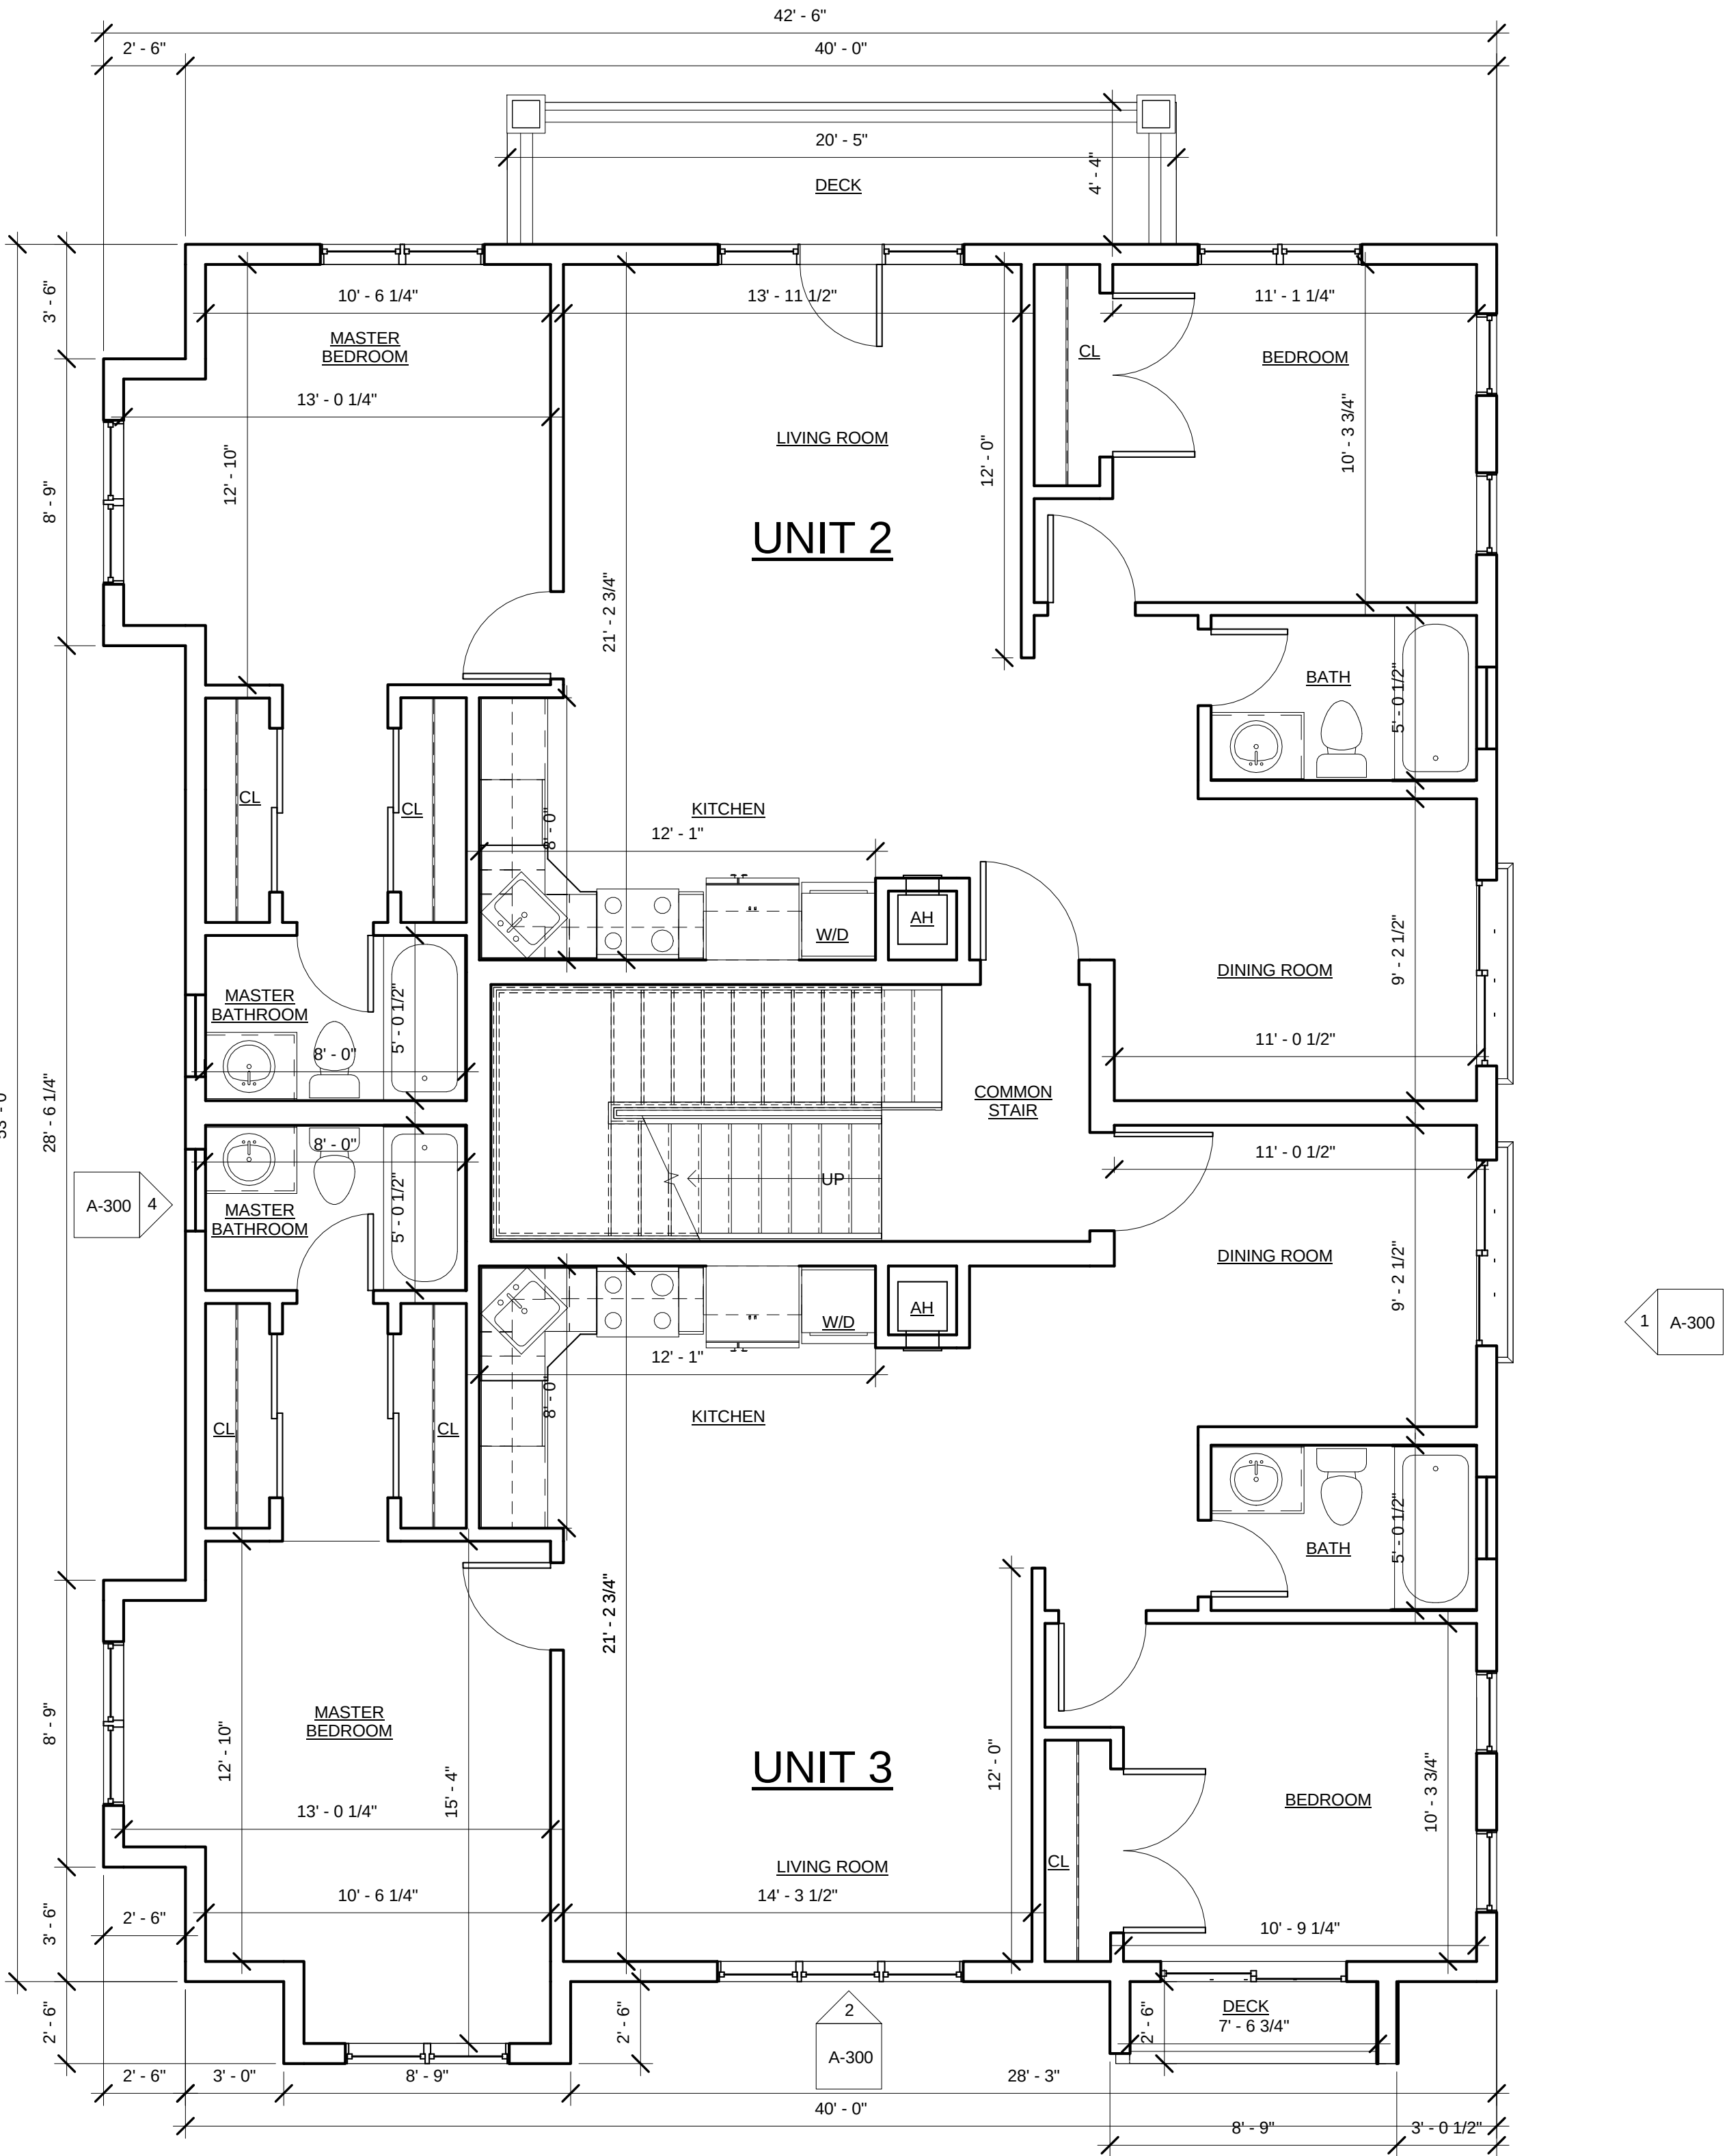

2 Second Floor Level
1/4" = 1'-0"

Area Schedule (Gross Building)		
Name	Level	Area
COMMERCIAL	First Floor Level	568 SF
COMMON AREA	First Floor Level	571 SF
COMMON AREA	Second Floor Level	164 SF
COMMON AREA	Third Floor Level	123 SF
UNIT 1	First Floor Level	937 SF
UNIT 2	Second Floor Level	1000 SF
UNIT 3	Second Floor Level	1022 SF
UNIT 4	Third Floor Level	1121 SF
UNIT 5	Third Floor Level	942 SF
		6447 SF

PROJECT NAME

510 Somerville Ave

PROJECT ADDRESS
510

Somerville Ave,
Somerville, MA

CLIENT

BEAUDET

ARCHITECT

KHALSA DESIGN INC.



17 IVALOO STREET SUITE 400
SOMERVILLE, MA 02143
TELEPHONE: 617-591-8682 FAX: 617-591-2086

CONSULTANTS:

REGISTRATION

Project number 13084
Date 6-17-14
Drawn by CC/MT
Checked by JSK
Scale 1/4" = 1'-0"


REVISIONS

No.	Description	Date


1st & 2nd Floor
Plans

A-100

510 Somerville Ave

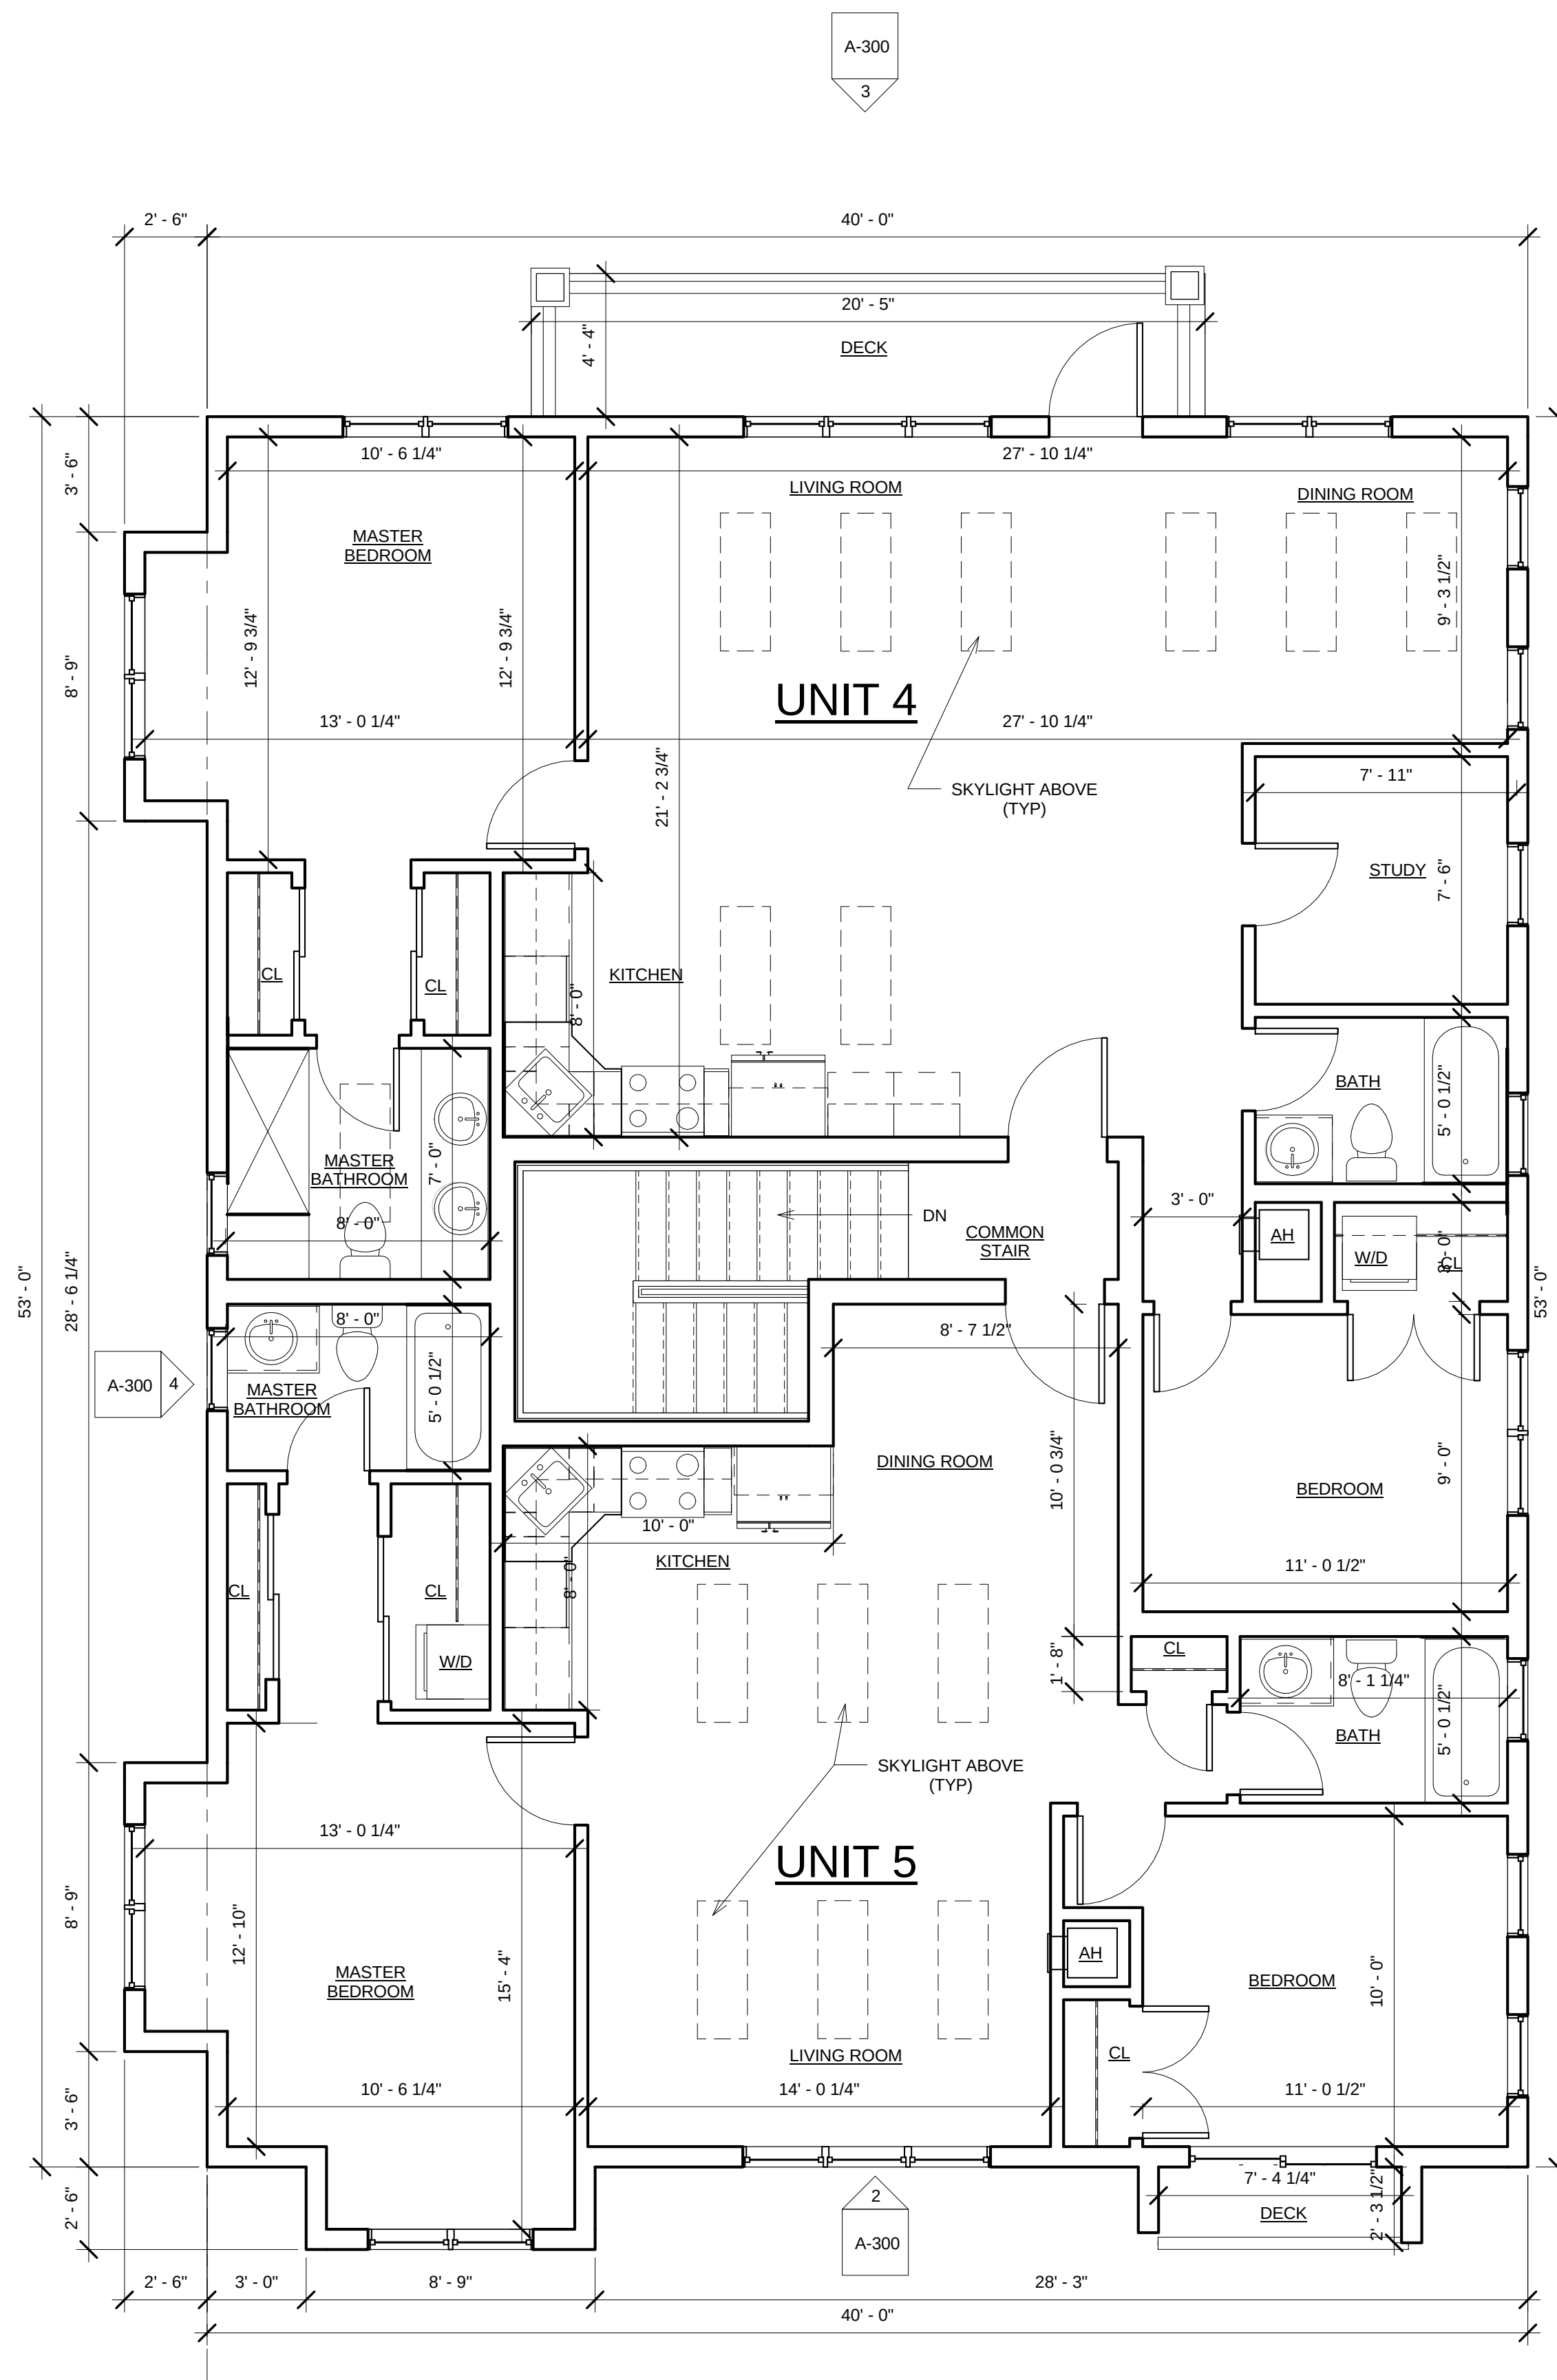

① Third Floor Level
1/4" = 1'-0"

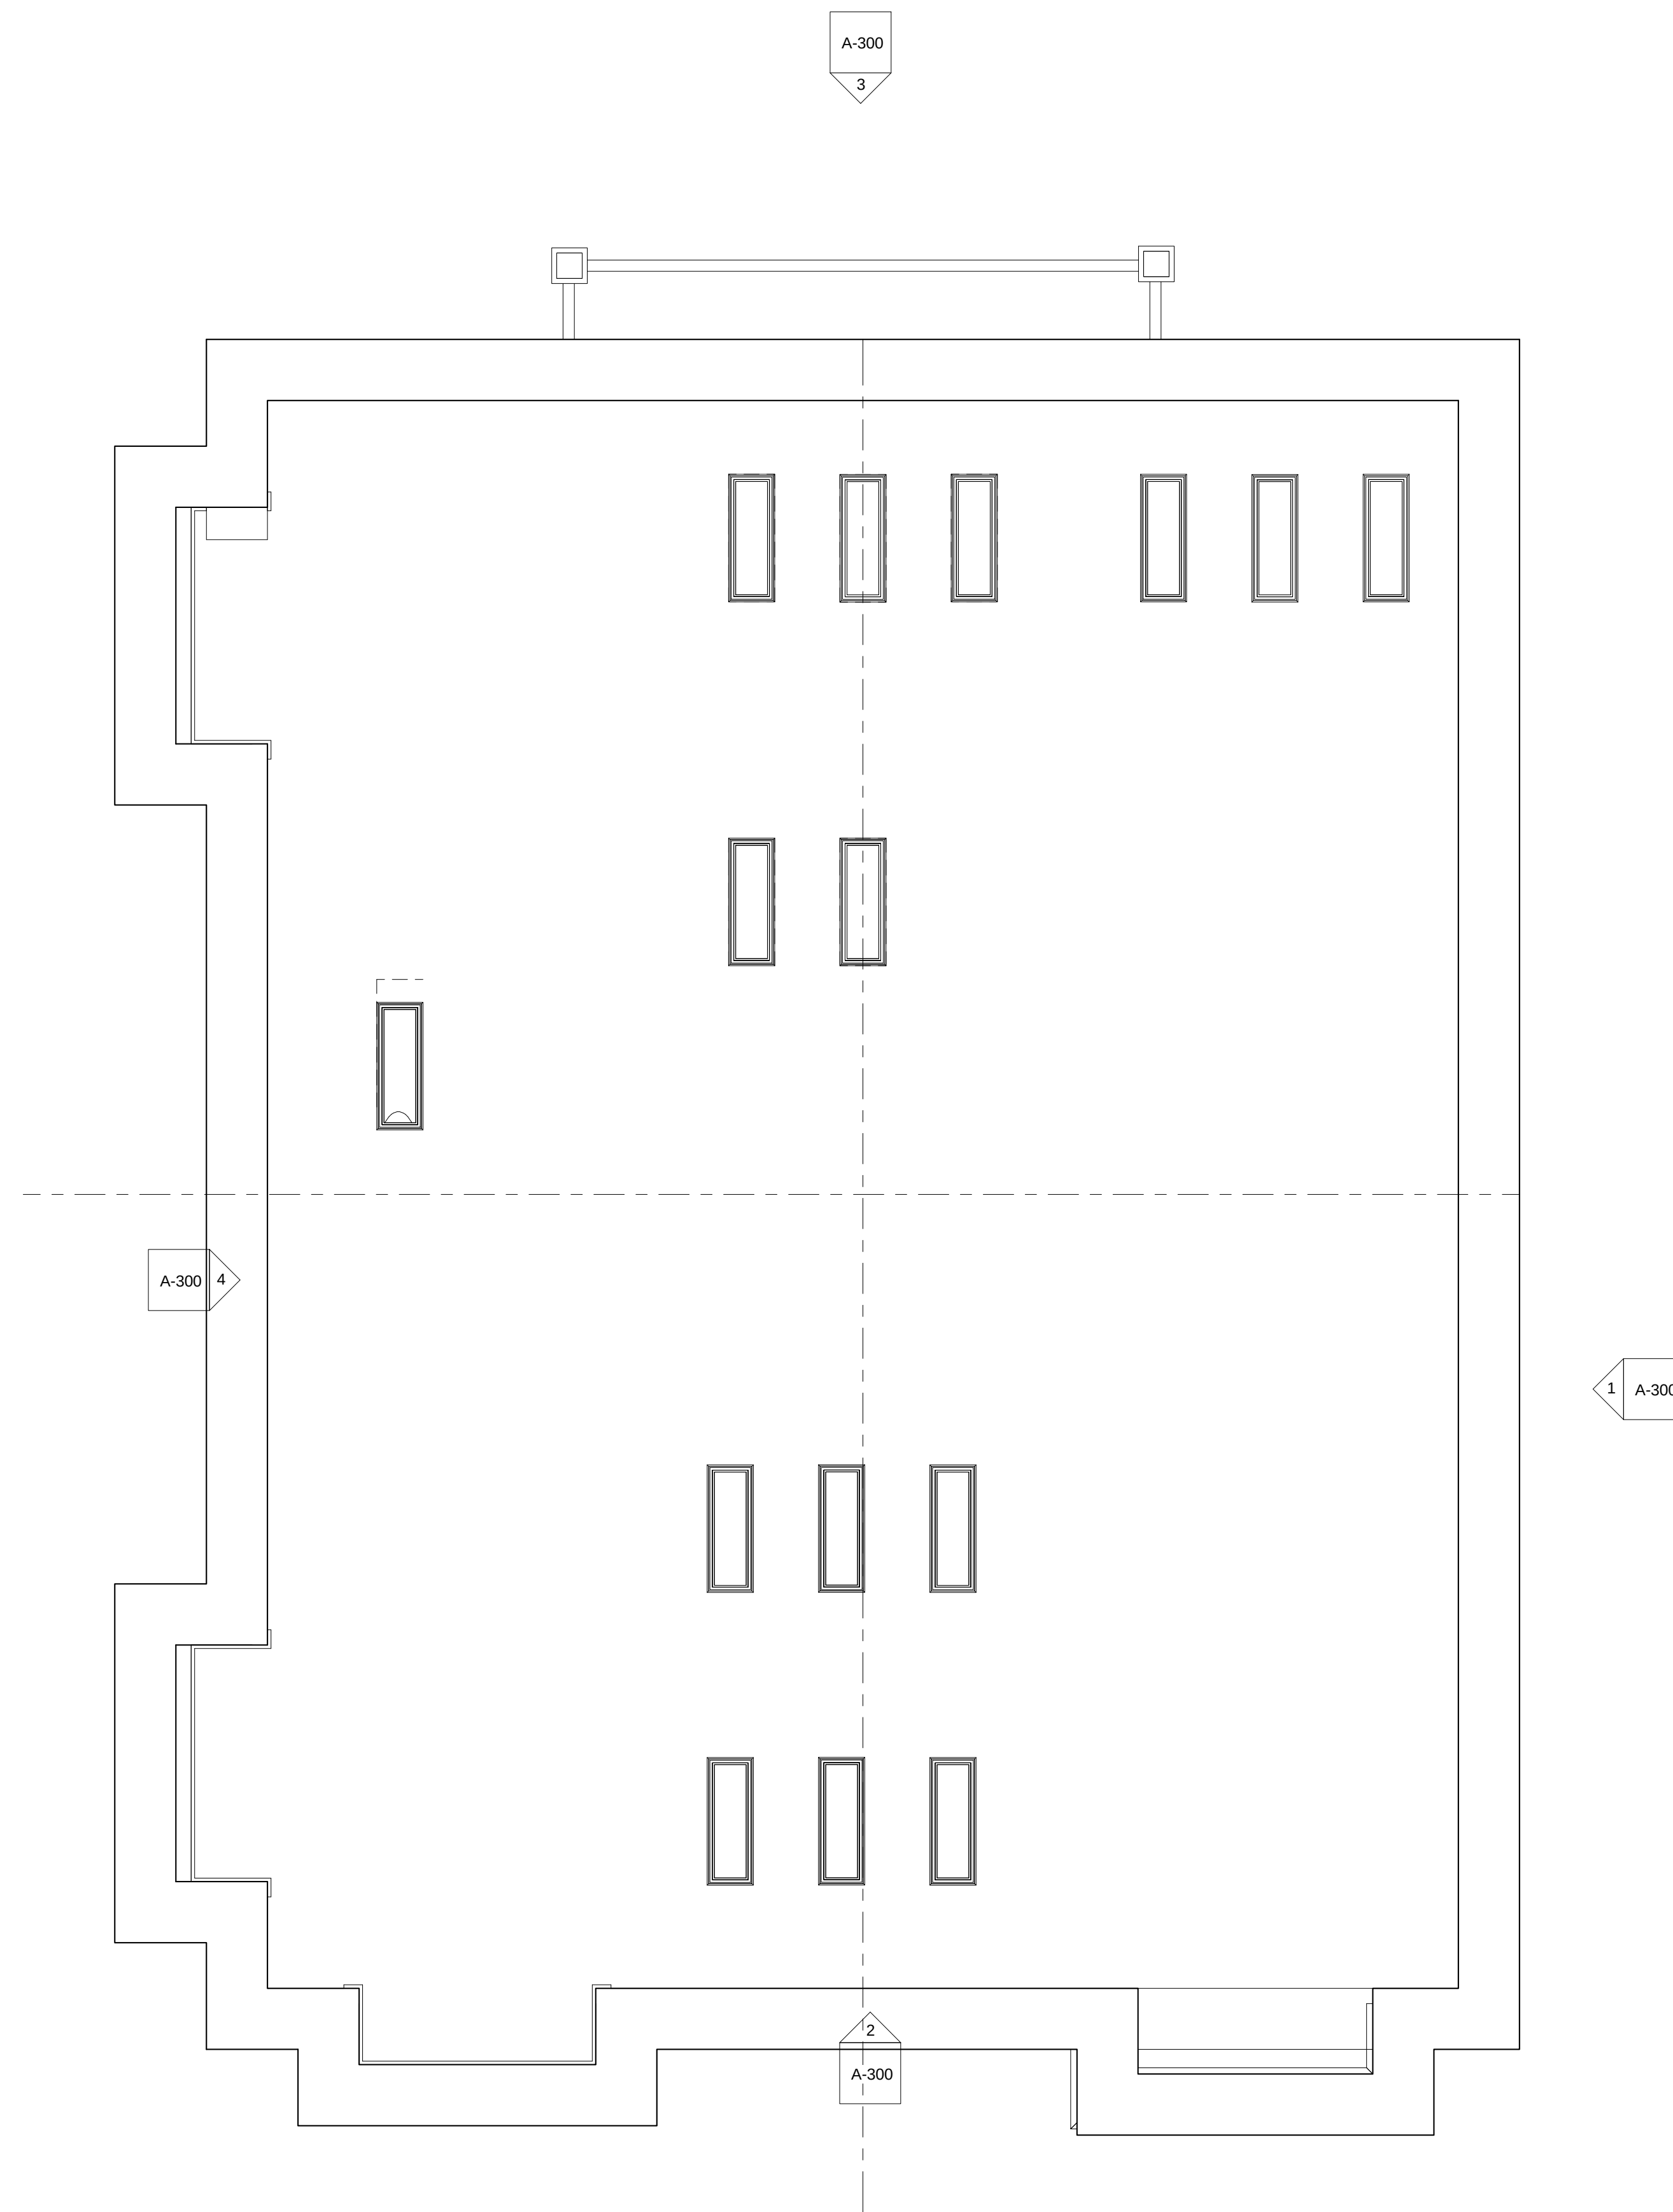

② Roof
1/4" = 1'-0"

PROJECT NAME

510 Somerville Ave

PROJECT ADDRESS
510

Somerville Ave,
Somerville, MA

CLIENT

BEAUDET

ARCHITECT

KHALSA DESIGN INC.



17 IVALOO STREET SUITE 400

SOMERVILLE, MA 02143

TELEPHONE: 617-591-8682 FAX: 617-591-2086

CONSULTANTS:

REGISTRATION

Project number	13084
Date	6-17-14
Drawn by	CC/MT
Checked by	JSK
Scale	1/4" = 1'-0"

REVISIONS

[illegible]

3rd Floor & Roof Plan

A-101

510 Somerville Ave



1 View 1



2 View 2



3 View 3



4 View 4

PROJECT NAME

510 Somerville Ave

PROJECT ADDRESS
510
Somerville Ave,
Somerville, MA

CLIENT

BEAUDET

ARCHITECT
KHALSA DESIGN INC.



17 IVALOO STREET SUITE 400
SOMERVILLE, MA 02143
TELEPHONE: 617-591-8682 FAX: 617-591-2086

CONSULTANTS:

REGISTRATION

Project number 13084
Date 6-17-14
Drawn by CC/MT
Checked by JSK
Scale

REVISIONS

No.	Description	Date

Perspectives

A-110

510 Somerville Ave

② Front Elevation
 $1/4" = 1'-0"$