

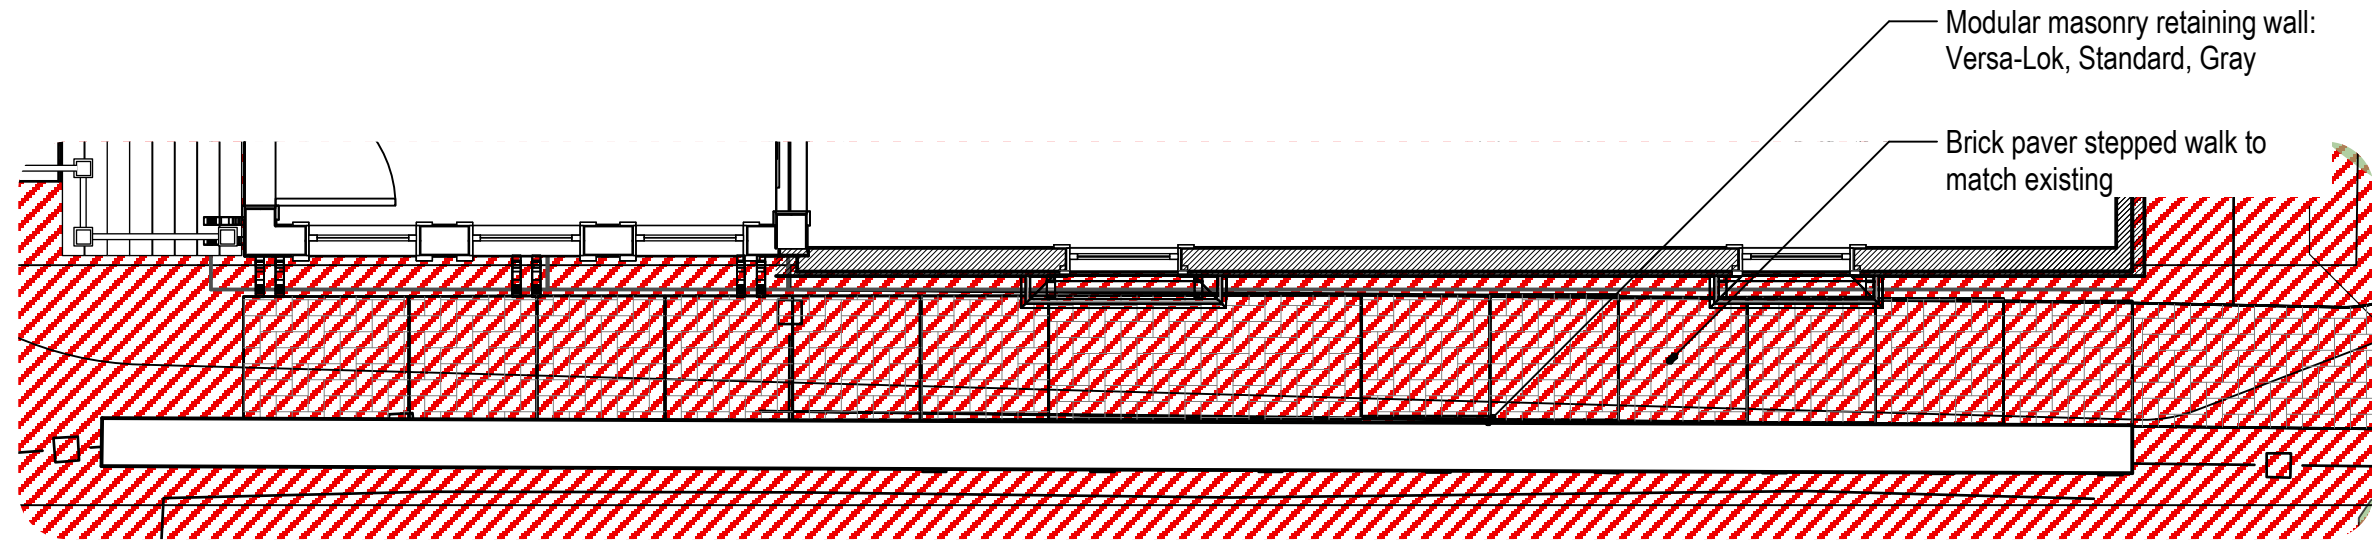


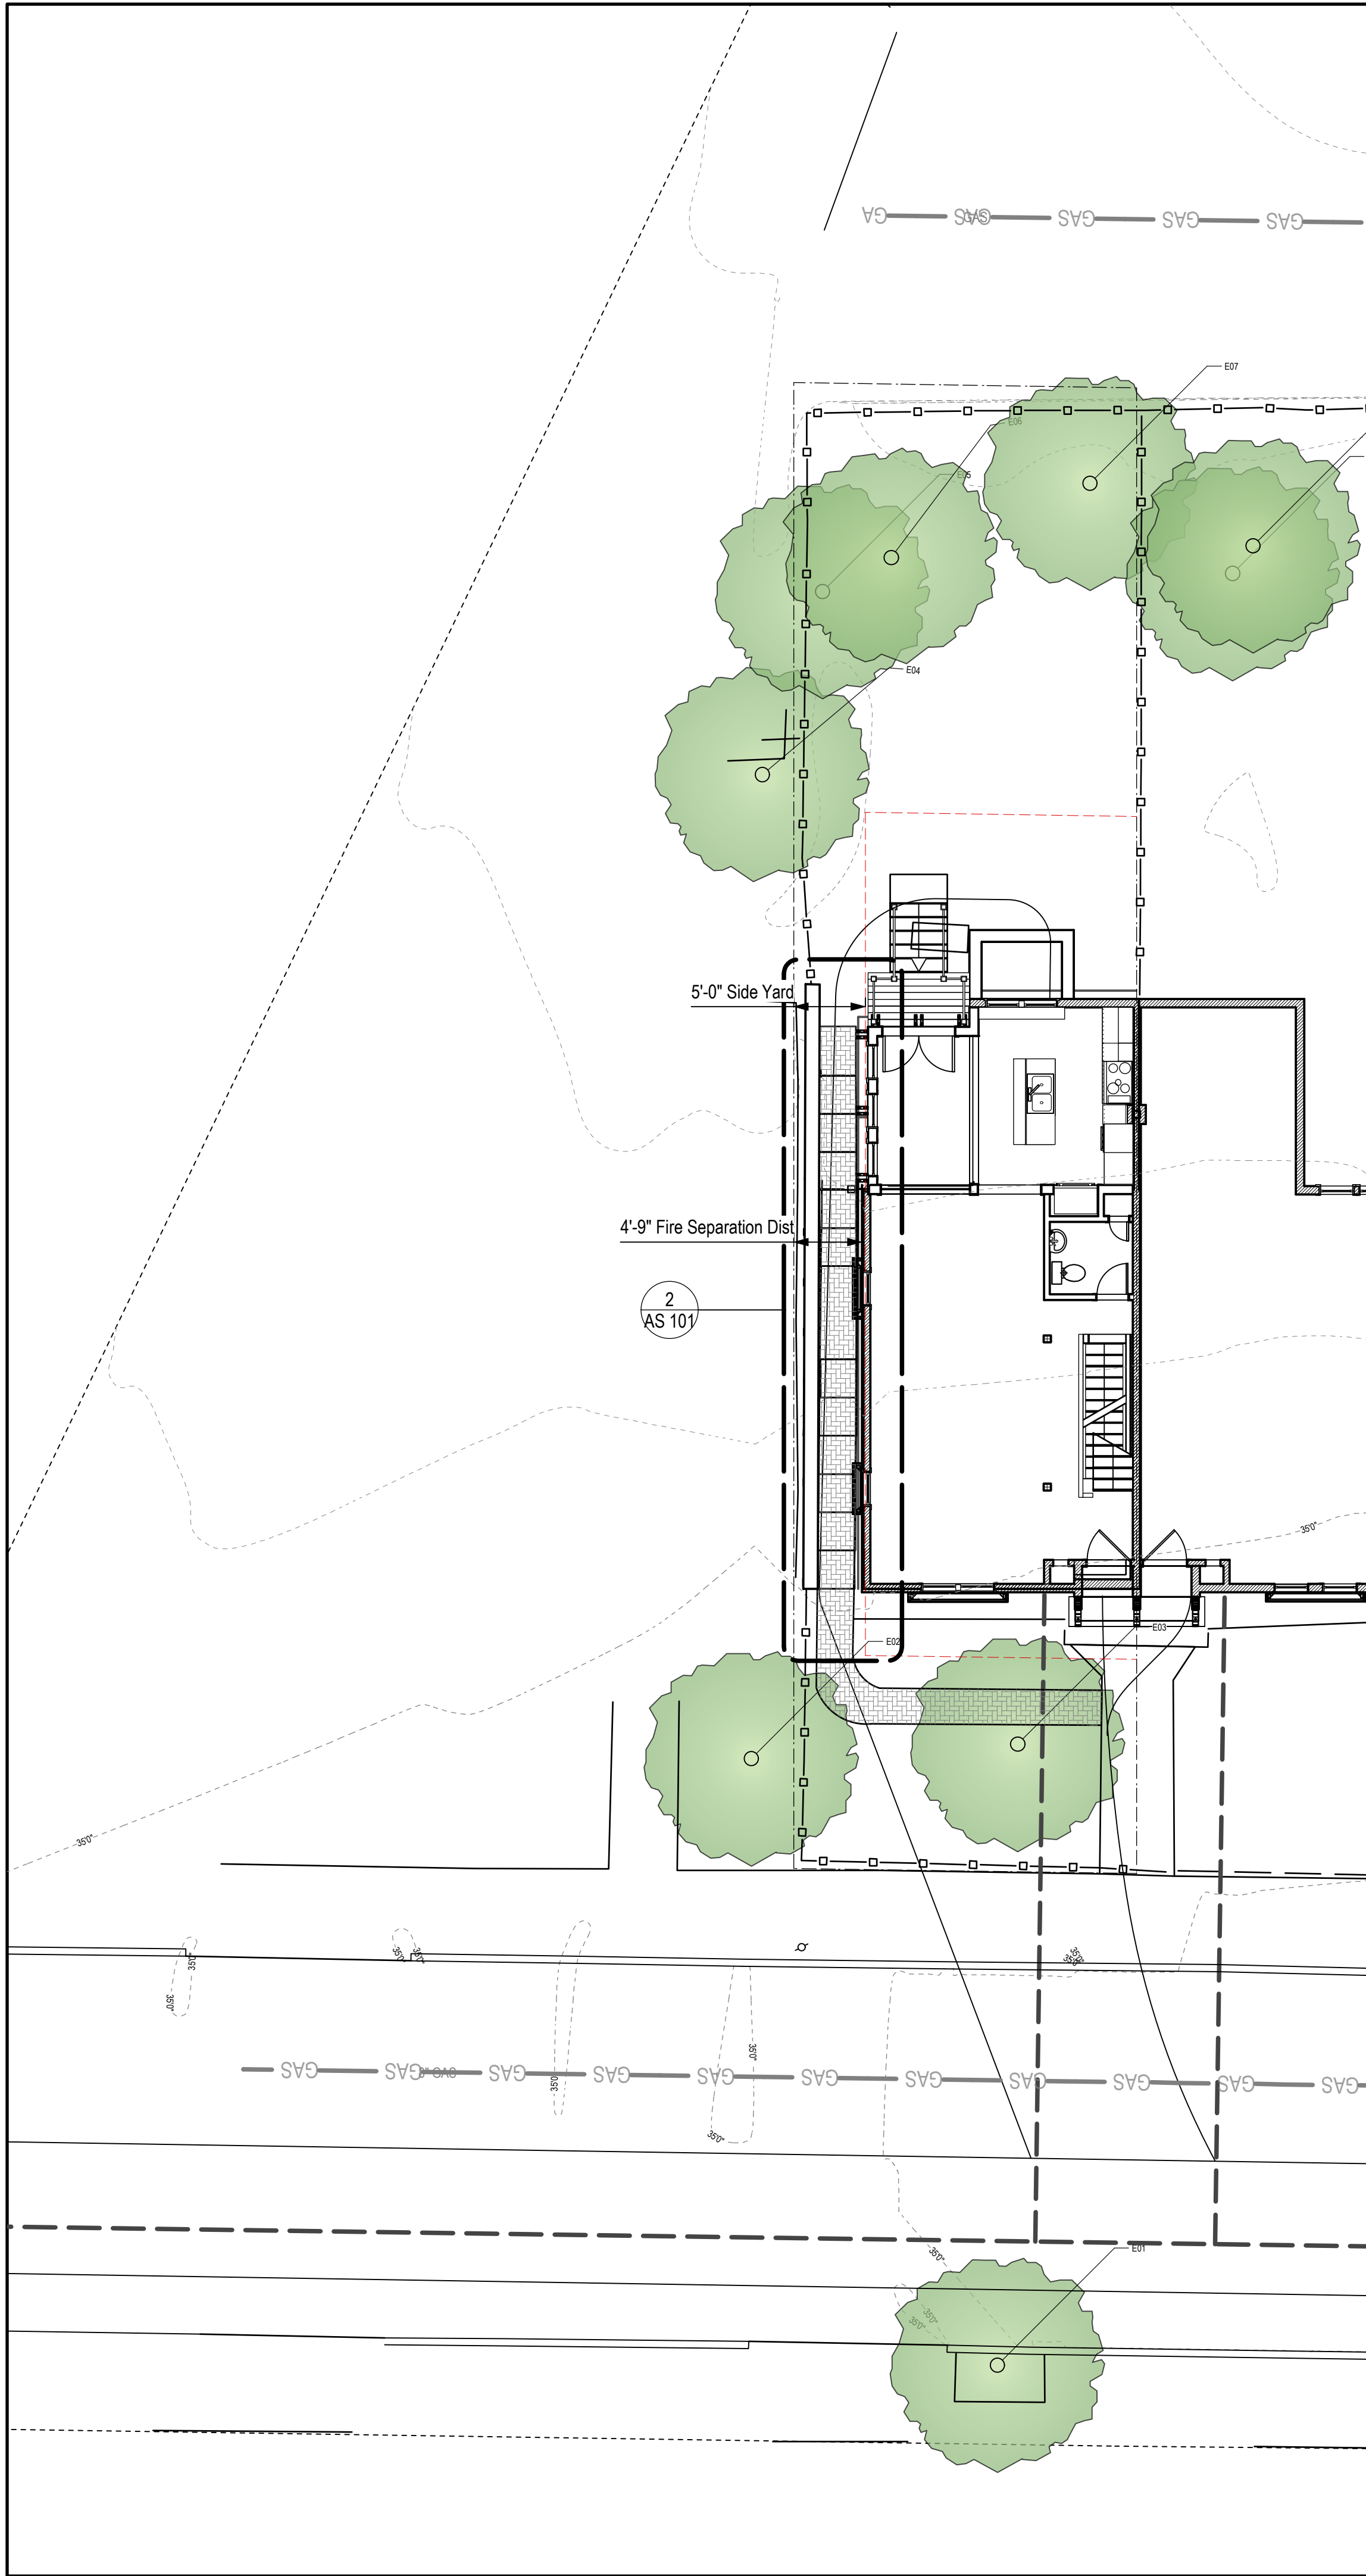

2 Enlarged Site Plan - Side Yard Hardscape
Scale: 1/4" = 1'-0"

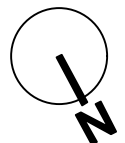

Renovations and Alterations
Green Residence
140 Morrison Avenue
Somerville

NEH•KOO•DAH

No.	Date	Appr	Revision Notes

B	20 MAY 2015	Zoning / Planning Relief Issue
A	03 May 2015	Schematic Design Issue

No.	Date	Issue Notes

Design Firm
Neh•Koo•Dah
2001 Beacon Street #210A
Boston, Massachusetts 02215
© Neh•Koo•Dah 2014-2015

Consultant



Project Title
**Renovations and Alterations
Green Residence
140 Morrison Avenue Somerville**

Drawing Title
Architectural Site Plan

Project Manager	BB	Project ID	14051
Drawn By	BB	Scale	Sheet Scale
Reviewed By		Drawing No.	AS 101
Date	02 June 2015		of
CAD File Name	14051-Model.vwx		Total Sheets

NEH • KOO • DAH

Date 02 June 2015	A 101 of CAD File Name 14051-Model.vwx Total Sheets
--	---

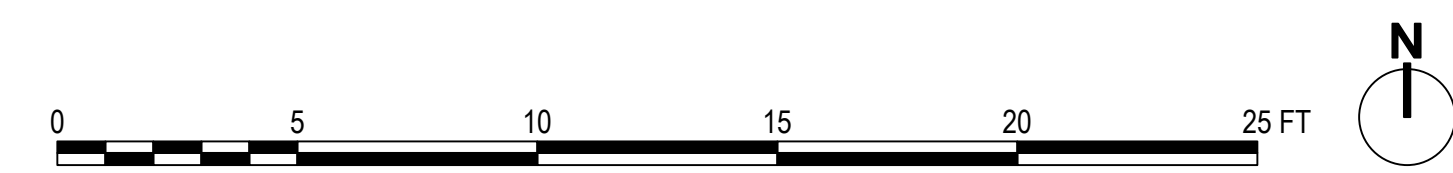 

NEH • KOO • DAH

B	20 MAY 2015	Zoning / Planning Relief Issue
A	03 May 2015	Schematic Design Issue


Design Firm

Neh•Koo•Dah
2001 Beacon Street #210A
Boston, Massachusetts 02215

Project Title	Renovations and Alterations Green Residence 140 Morrison Avenue Somerville
---------------	---

Drawing Title	First Floor Plan
---------------	------------------

Project Manager	BB	Project ID	14051
Drawn By	BB	Scale	Sheet Scale
Reviewed By		Drawing No.	A 102
Date	02 June 2015		of
CAD File Name	14051-Model.vwx		Total Sheets

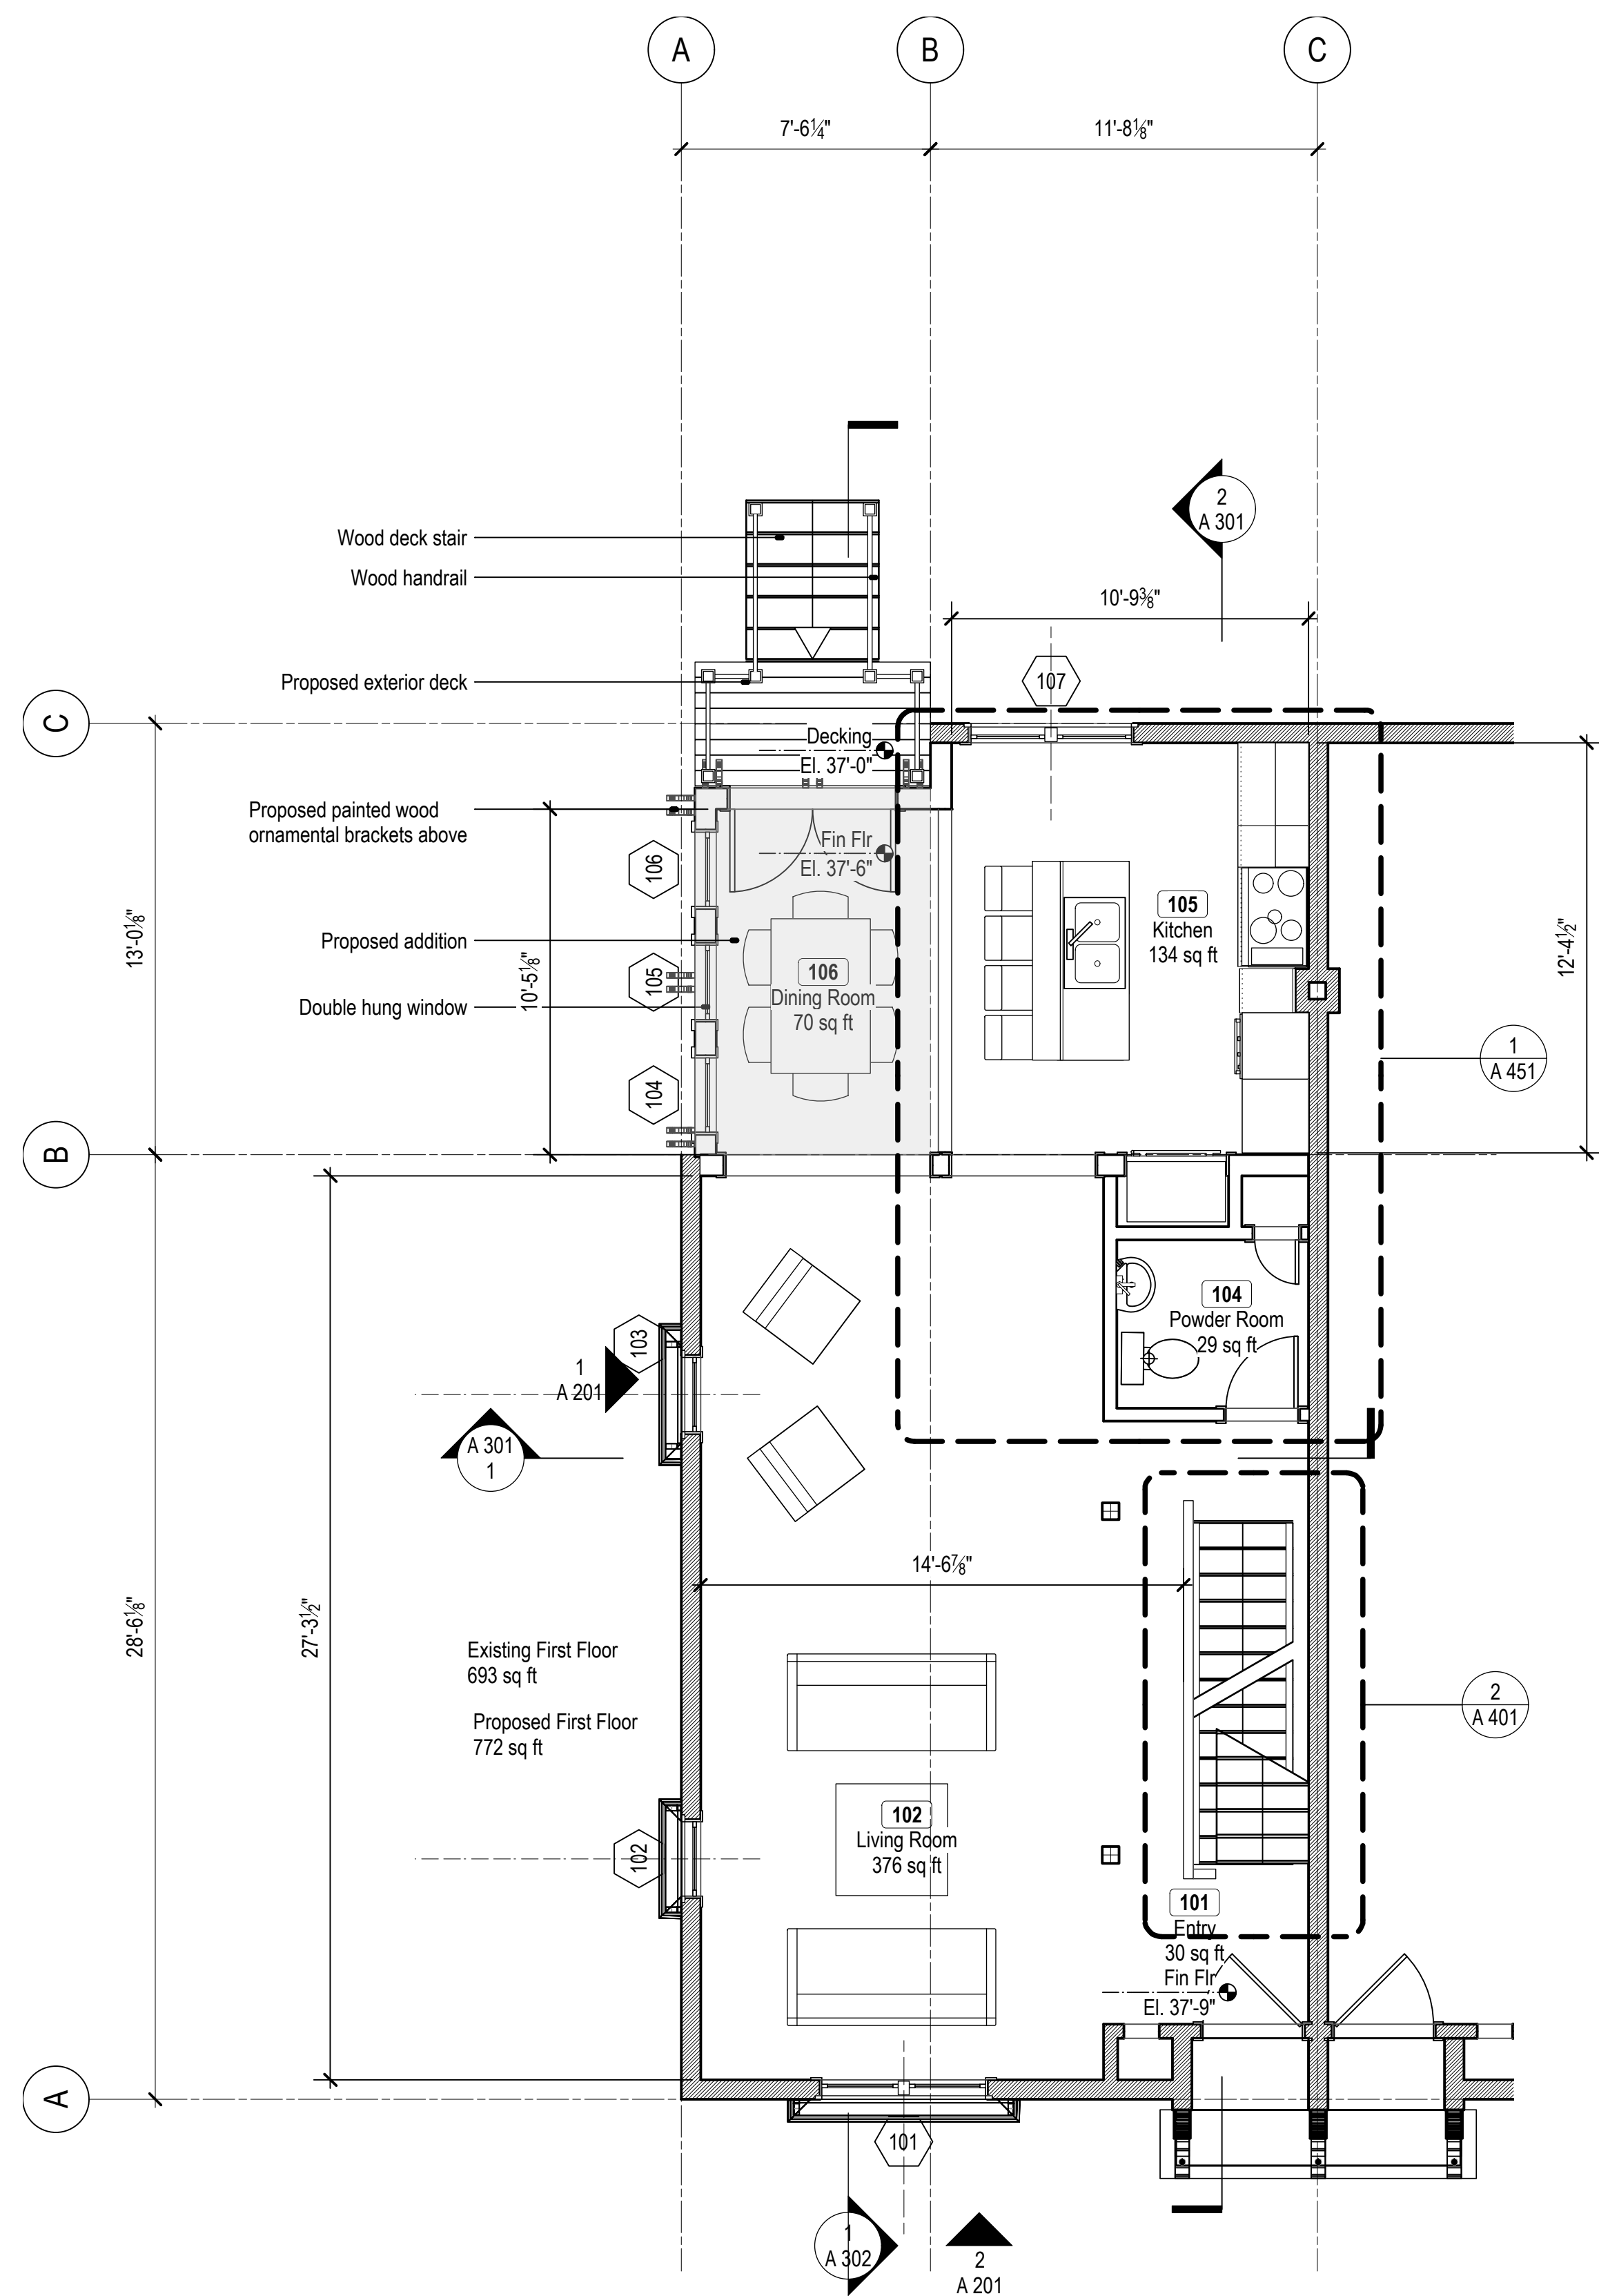

1 First Floor Plan
Scale: 1/4" = 1'-0"



NEH • KOO • DAH

No.	Date	Appr	Revision Notes

B	20 MAY 2015	Zoning / Planning Relief Issue
A	03 May 2015	Schematic Design Issue

No.	Date	Issue Notes

Design Firm

Neh•Koo•Dah
2001 Beacon Street #210A
Boston, Massachusetts 02215



© Neth-Koo-Dah 2014-2015

Consultant	
------------	--

Project Title	Renovations and Alterations Green Residence 140 Morrison Avenue Somerville
---------------	---

Drawing Title	Second Floor Plan
---------------	-------------------

Project Manager	Project ID
BB	14051
Drawn By	Scale
BB	Sheet Scale
Reviewed By	Drawing No.
Date	A 103
02 June 2015	_____ of _____
CAD File Name	Total Sheets
14051-Model.vwx	

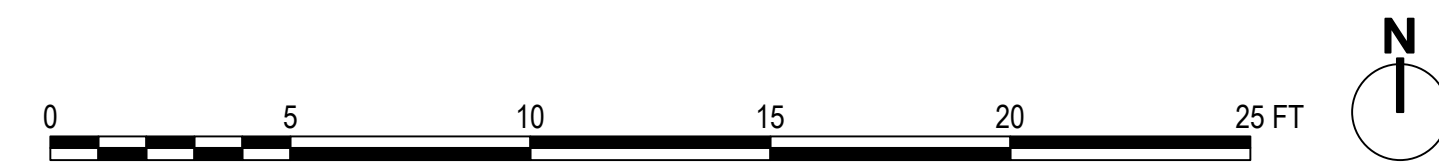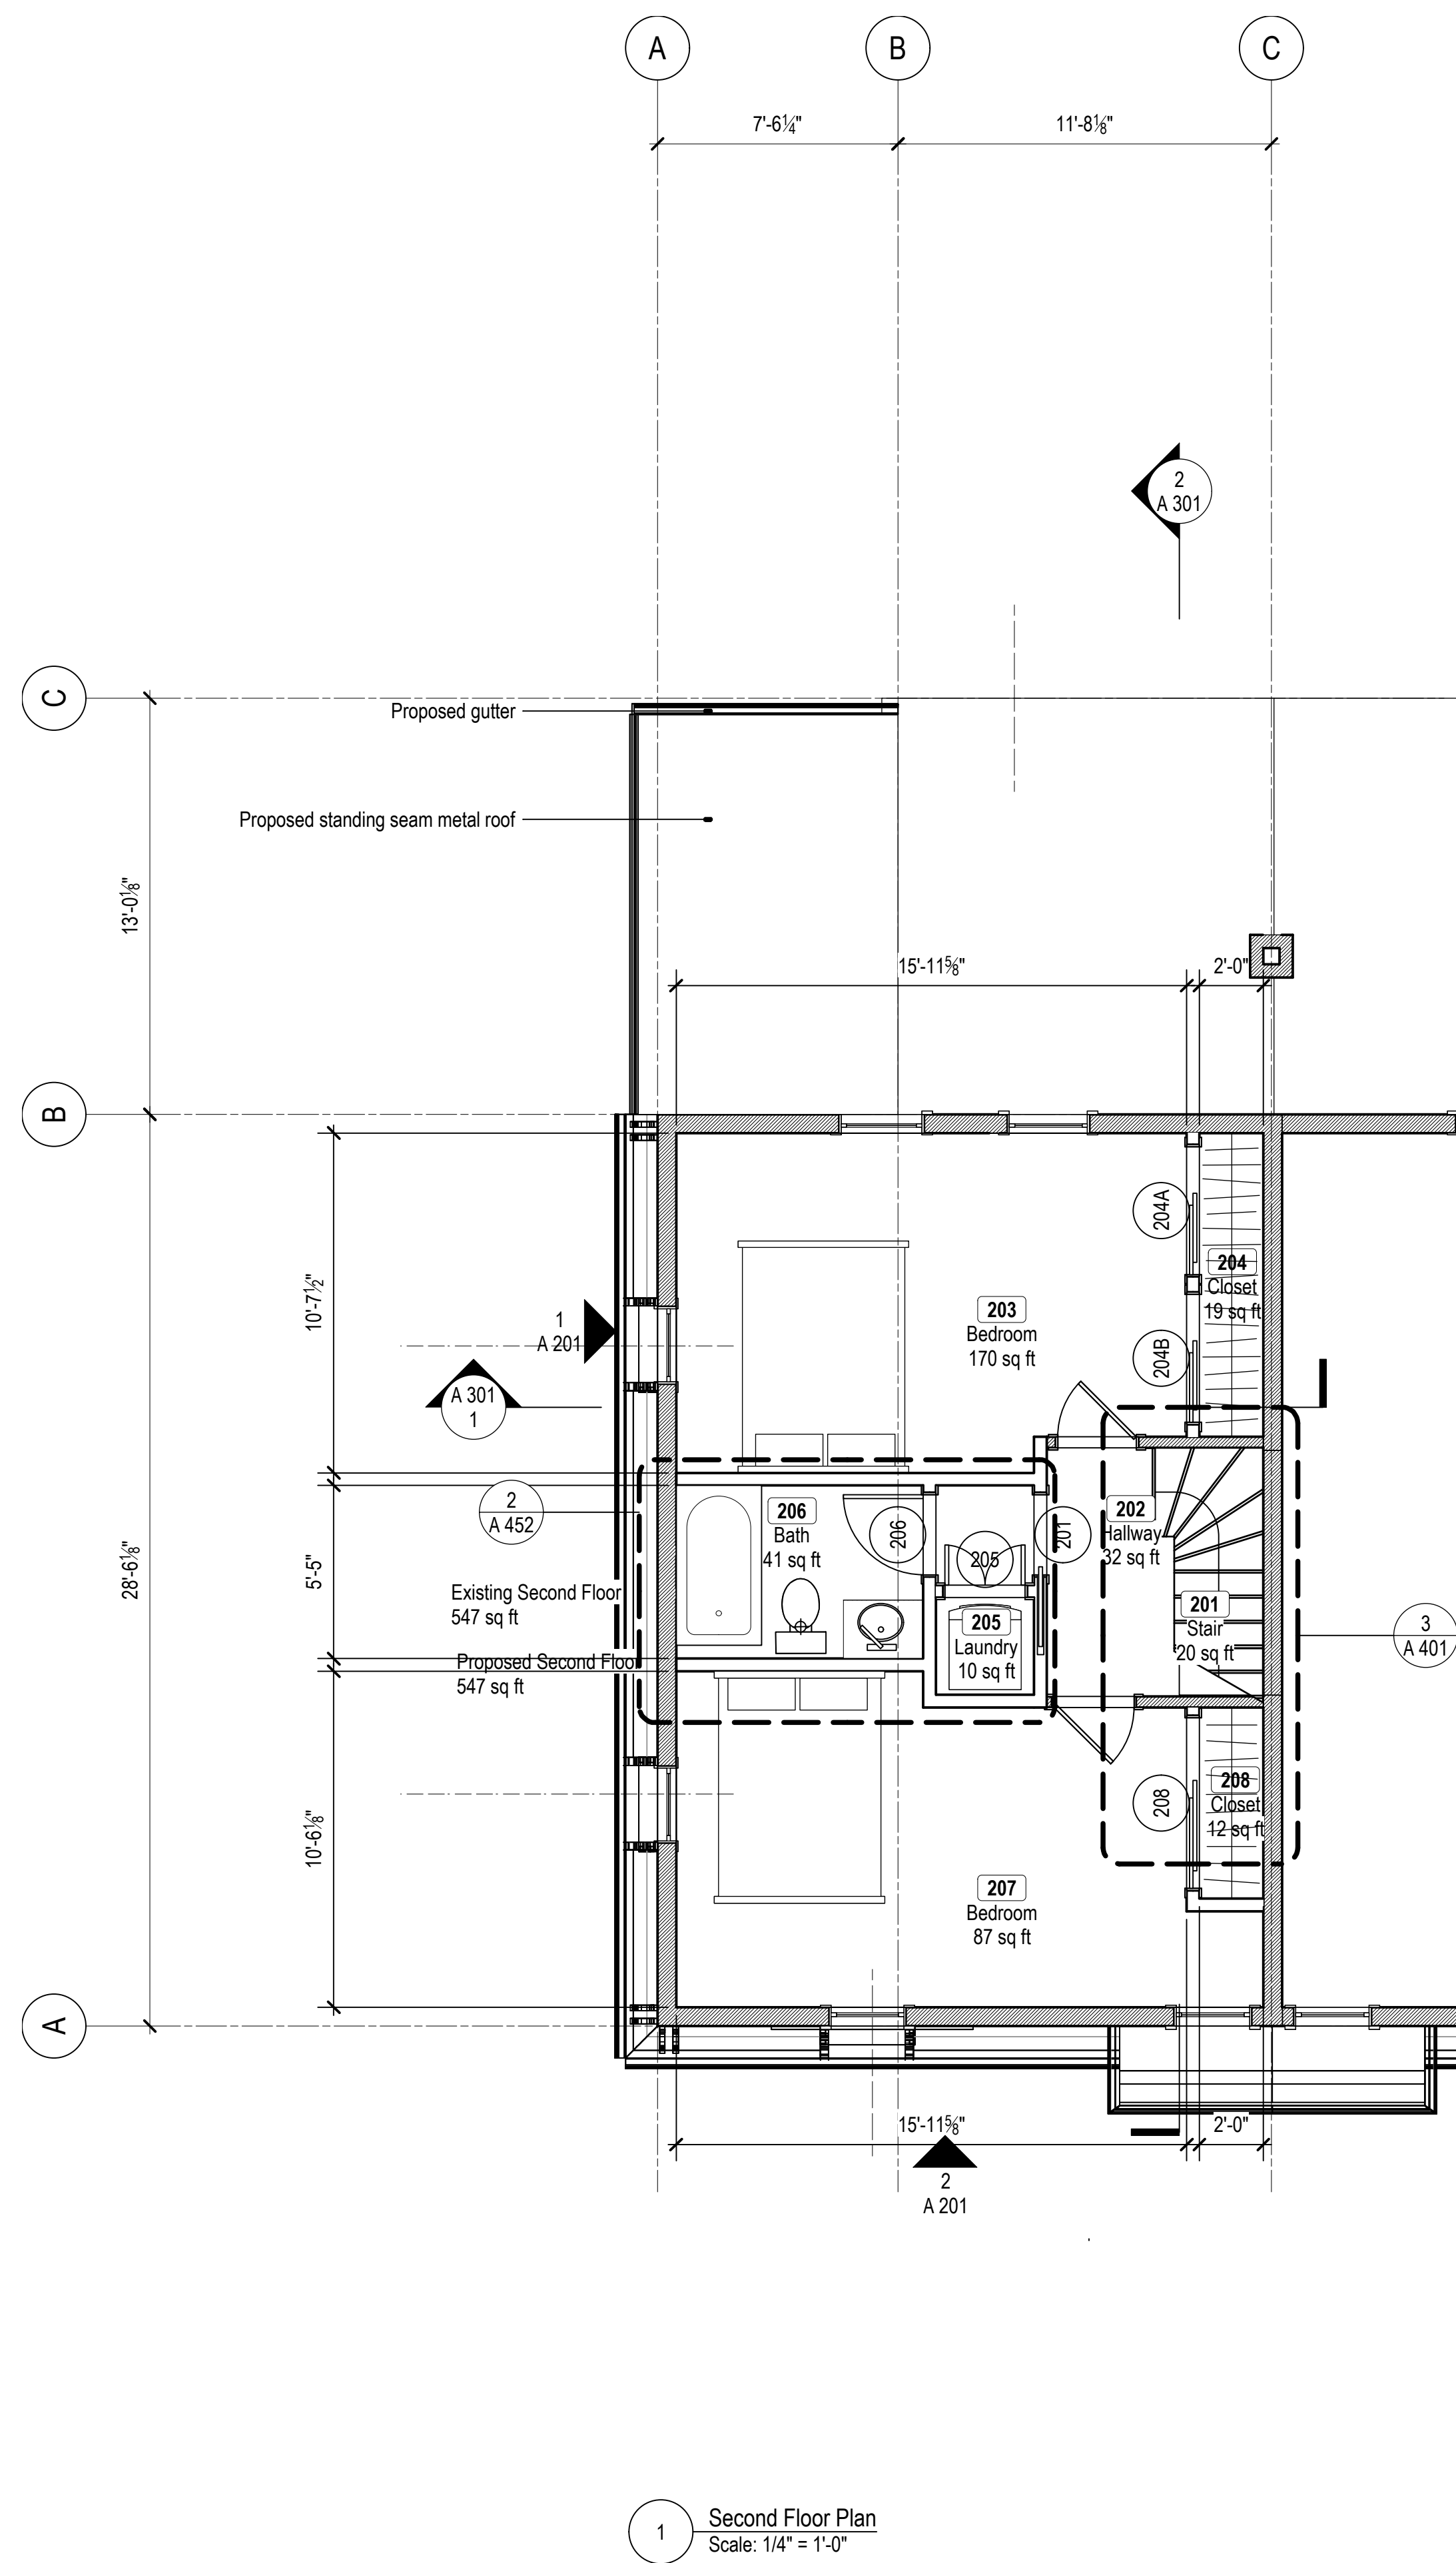

No.	Date	Appr	Revision Notes

B	20 MAY 2015	Zoning / Planning Relief Issue
A	03 May 2015	Schematic Design Issue

No.	Date	Issue Notes


Design Firm	Neh•Koo•Dah 2001 Beacon Street #210A Boston, Massachusetts 02215
Consultant	

Project Title	Renovations and Alterations Green Residence 140 Morrison Avenue Somerville
---------------	--


Drawing Title	Roof Plan
---------------	-----------

Project Manager	BB	Project ID	14051
Drawn By	BB	Scale	Sheet Scale
Reviewed By		Drawing No.	A 104


Date	02 June 2015		
CAD File Name	14051-Model.vwx		

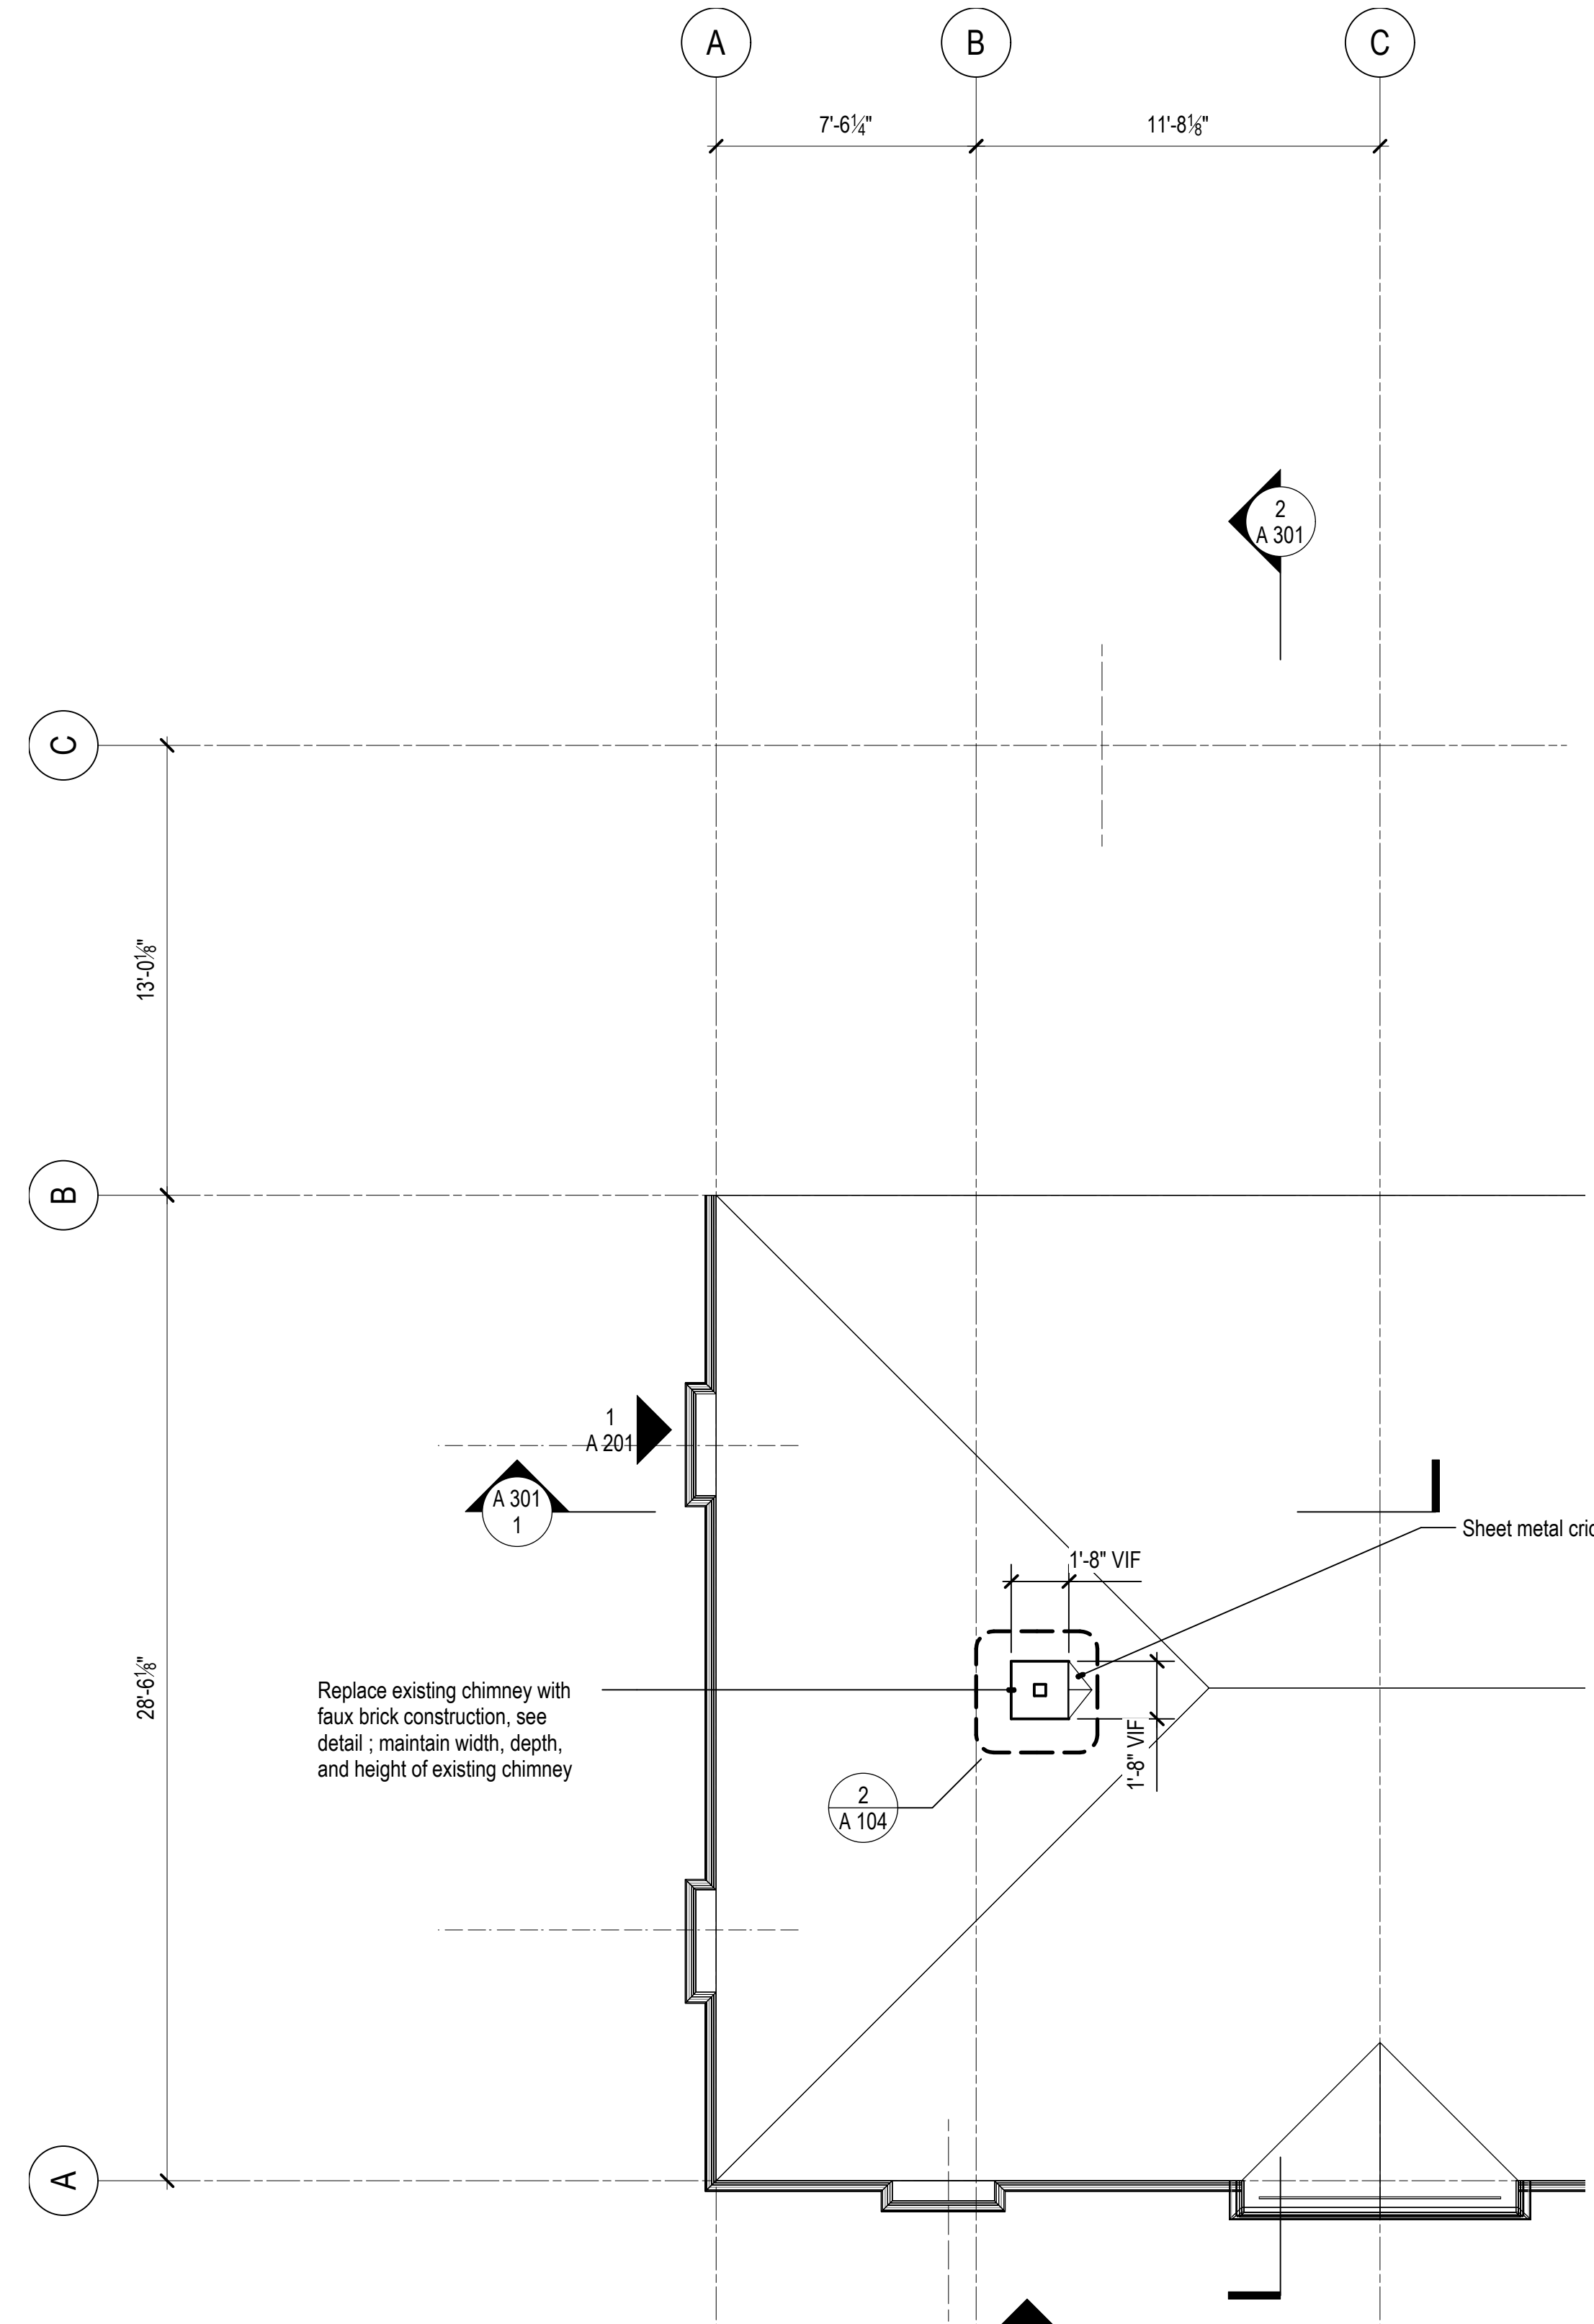


1 Second Floor Plan
Scale: 1/4" = 1'-0"

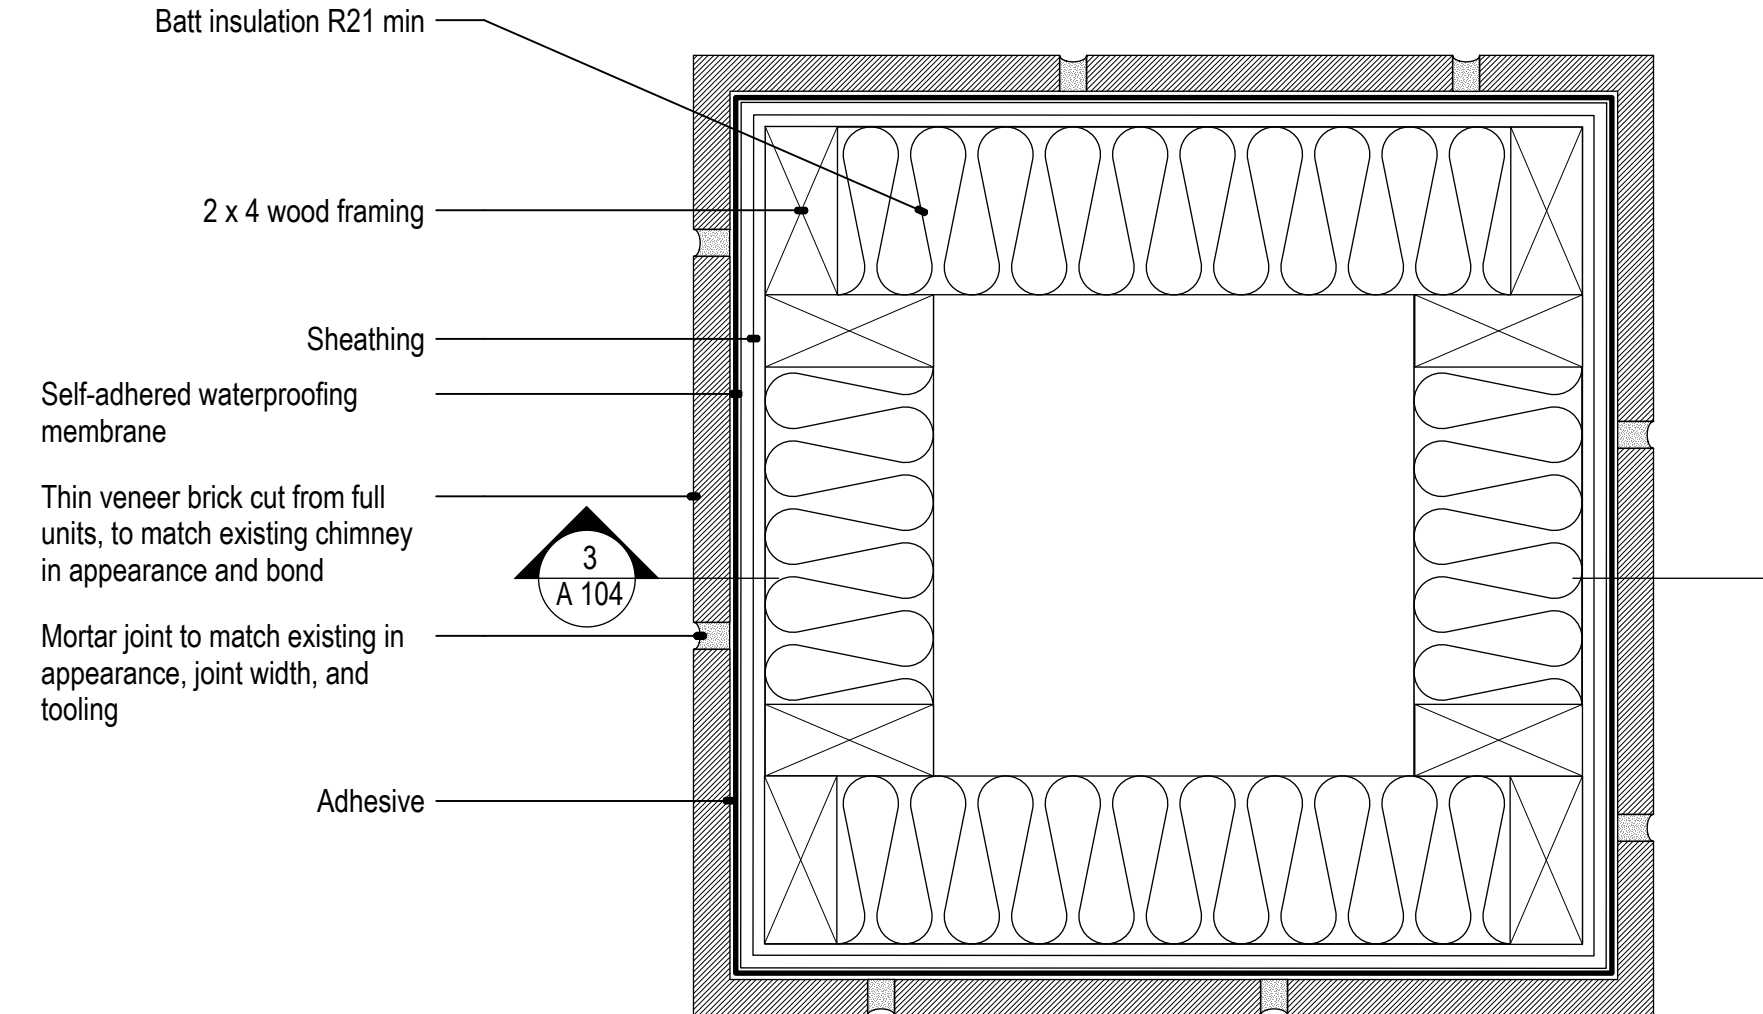



2 Faux Chimney Plan Detail
Scale: 3" = 1'-0"

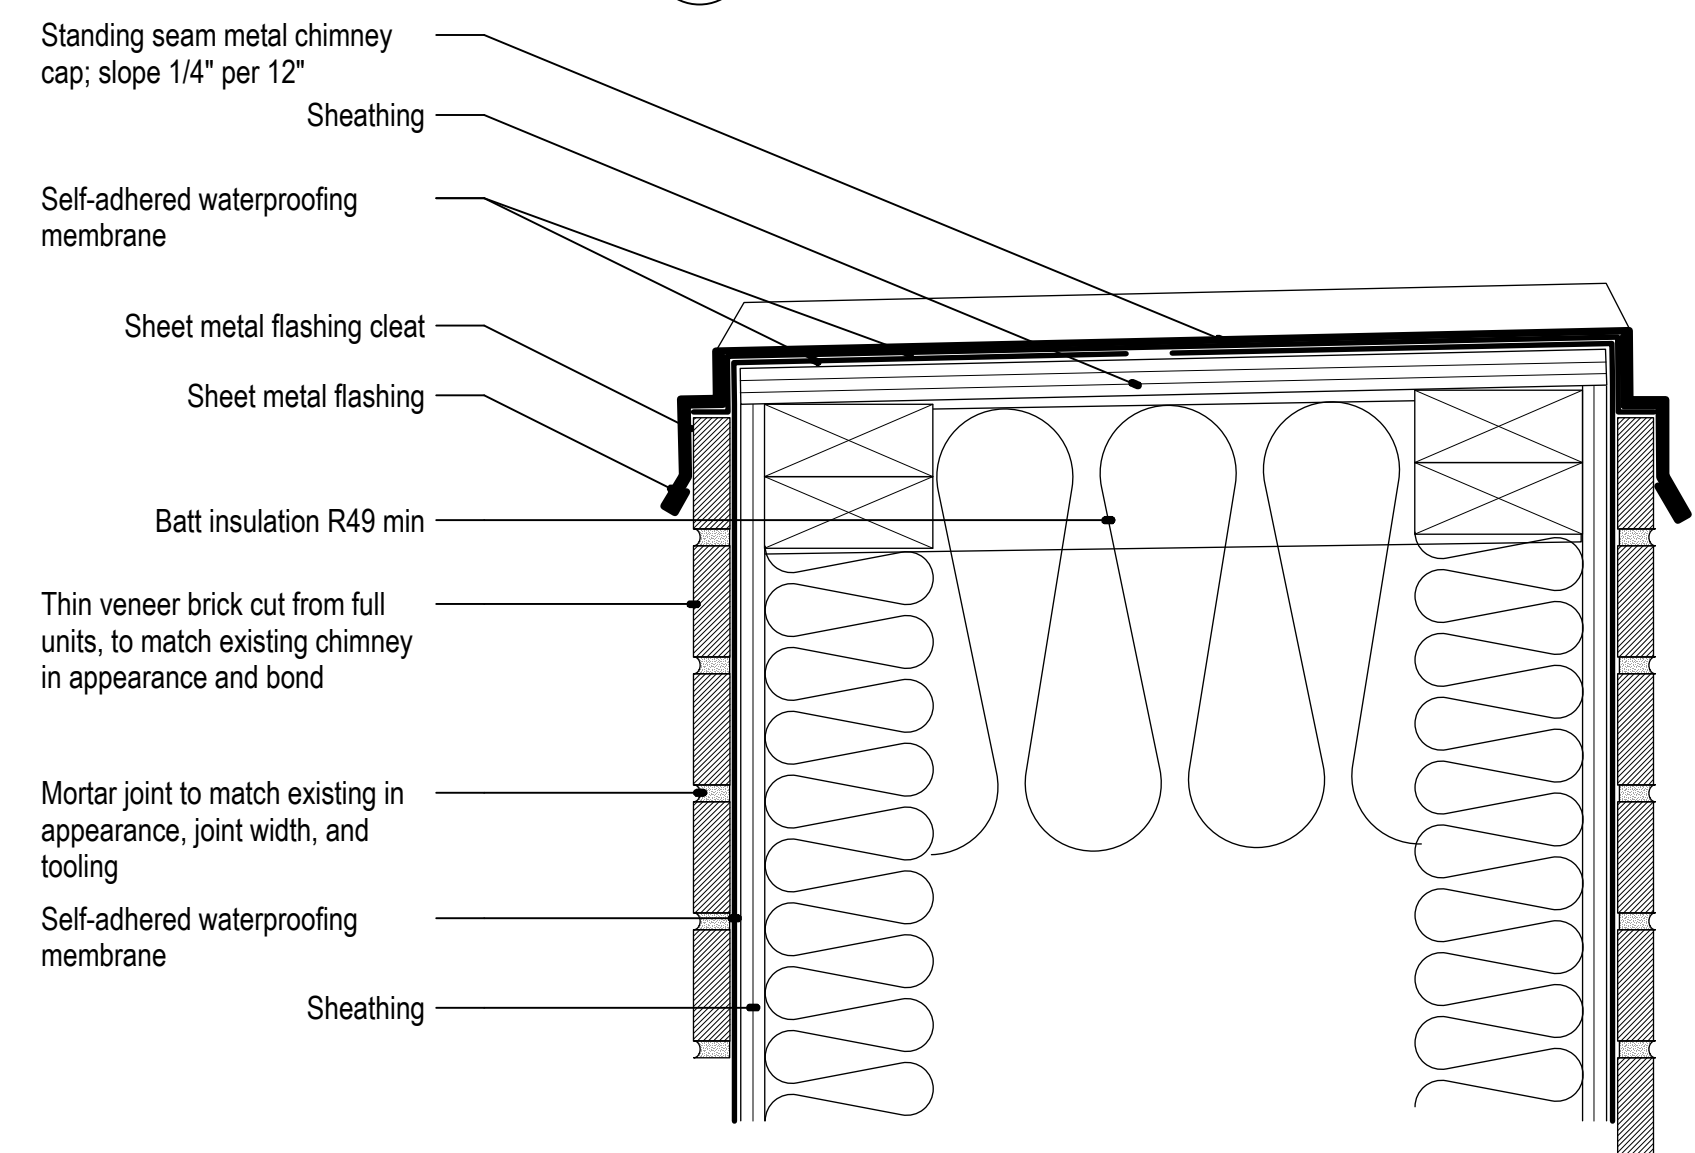

3 Faux Chimney Section Detail
Scale: 3" = 1'-0"

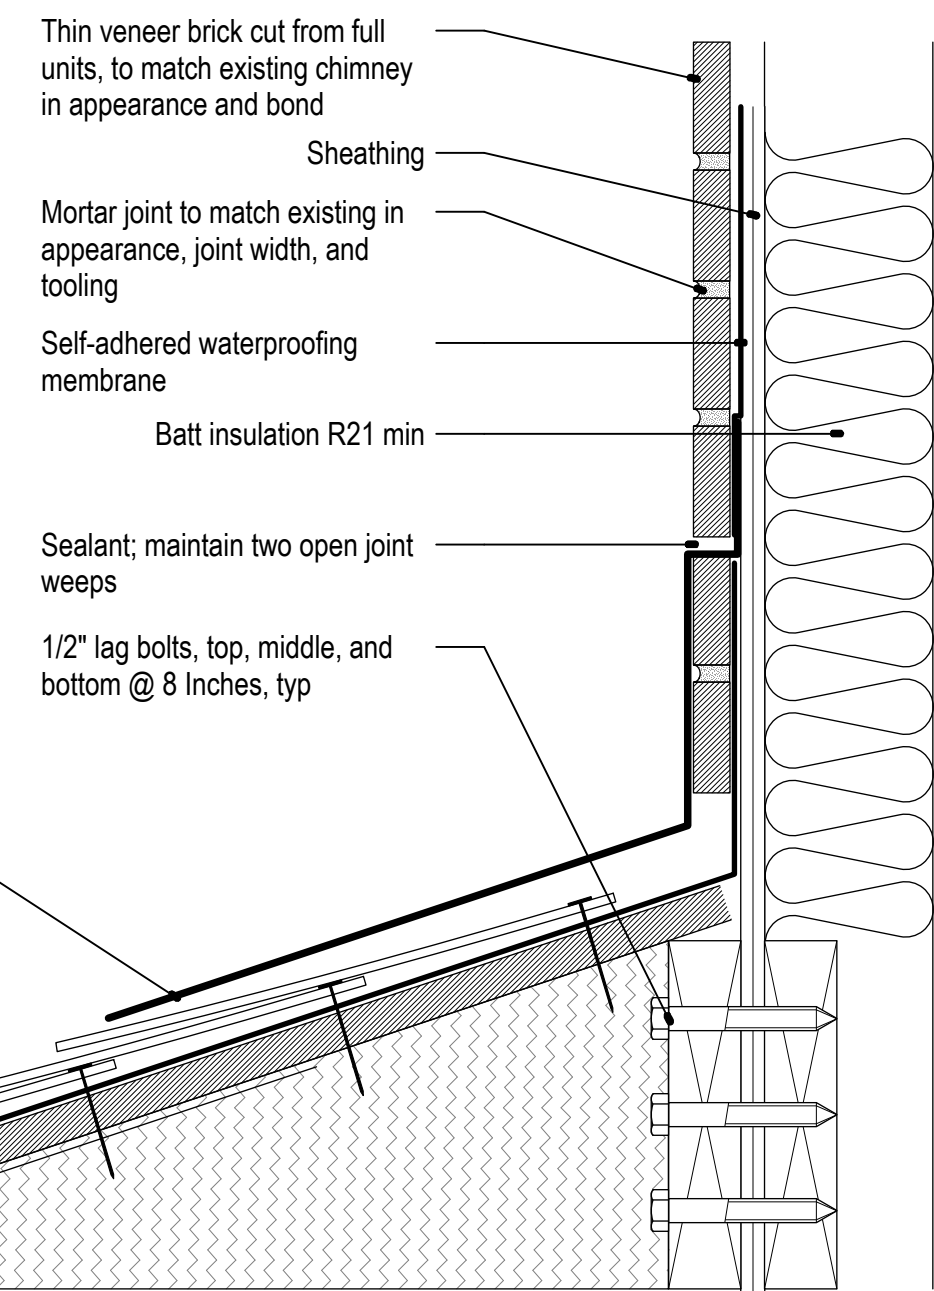

4 Faux Chimney Section Detail
Scale: 3" = 1'-0"

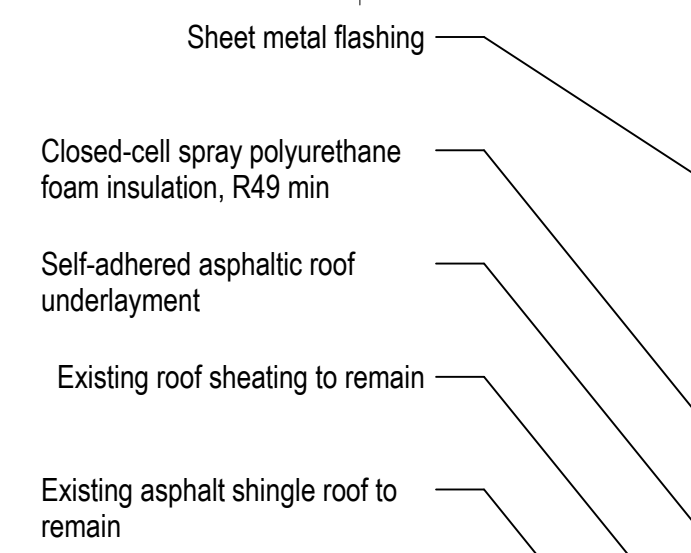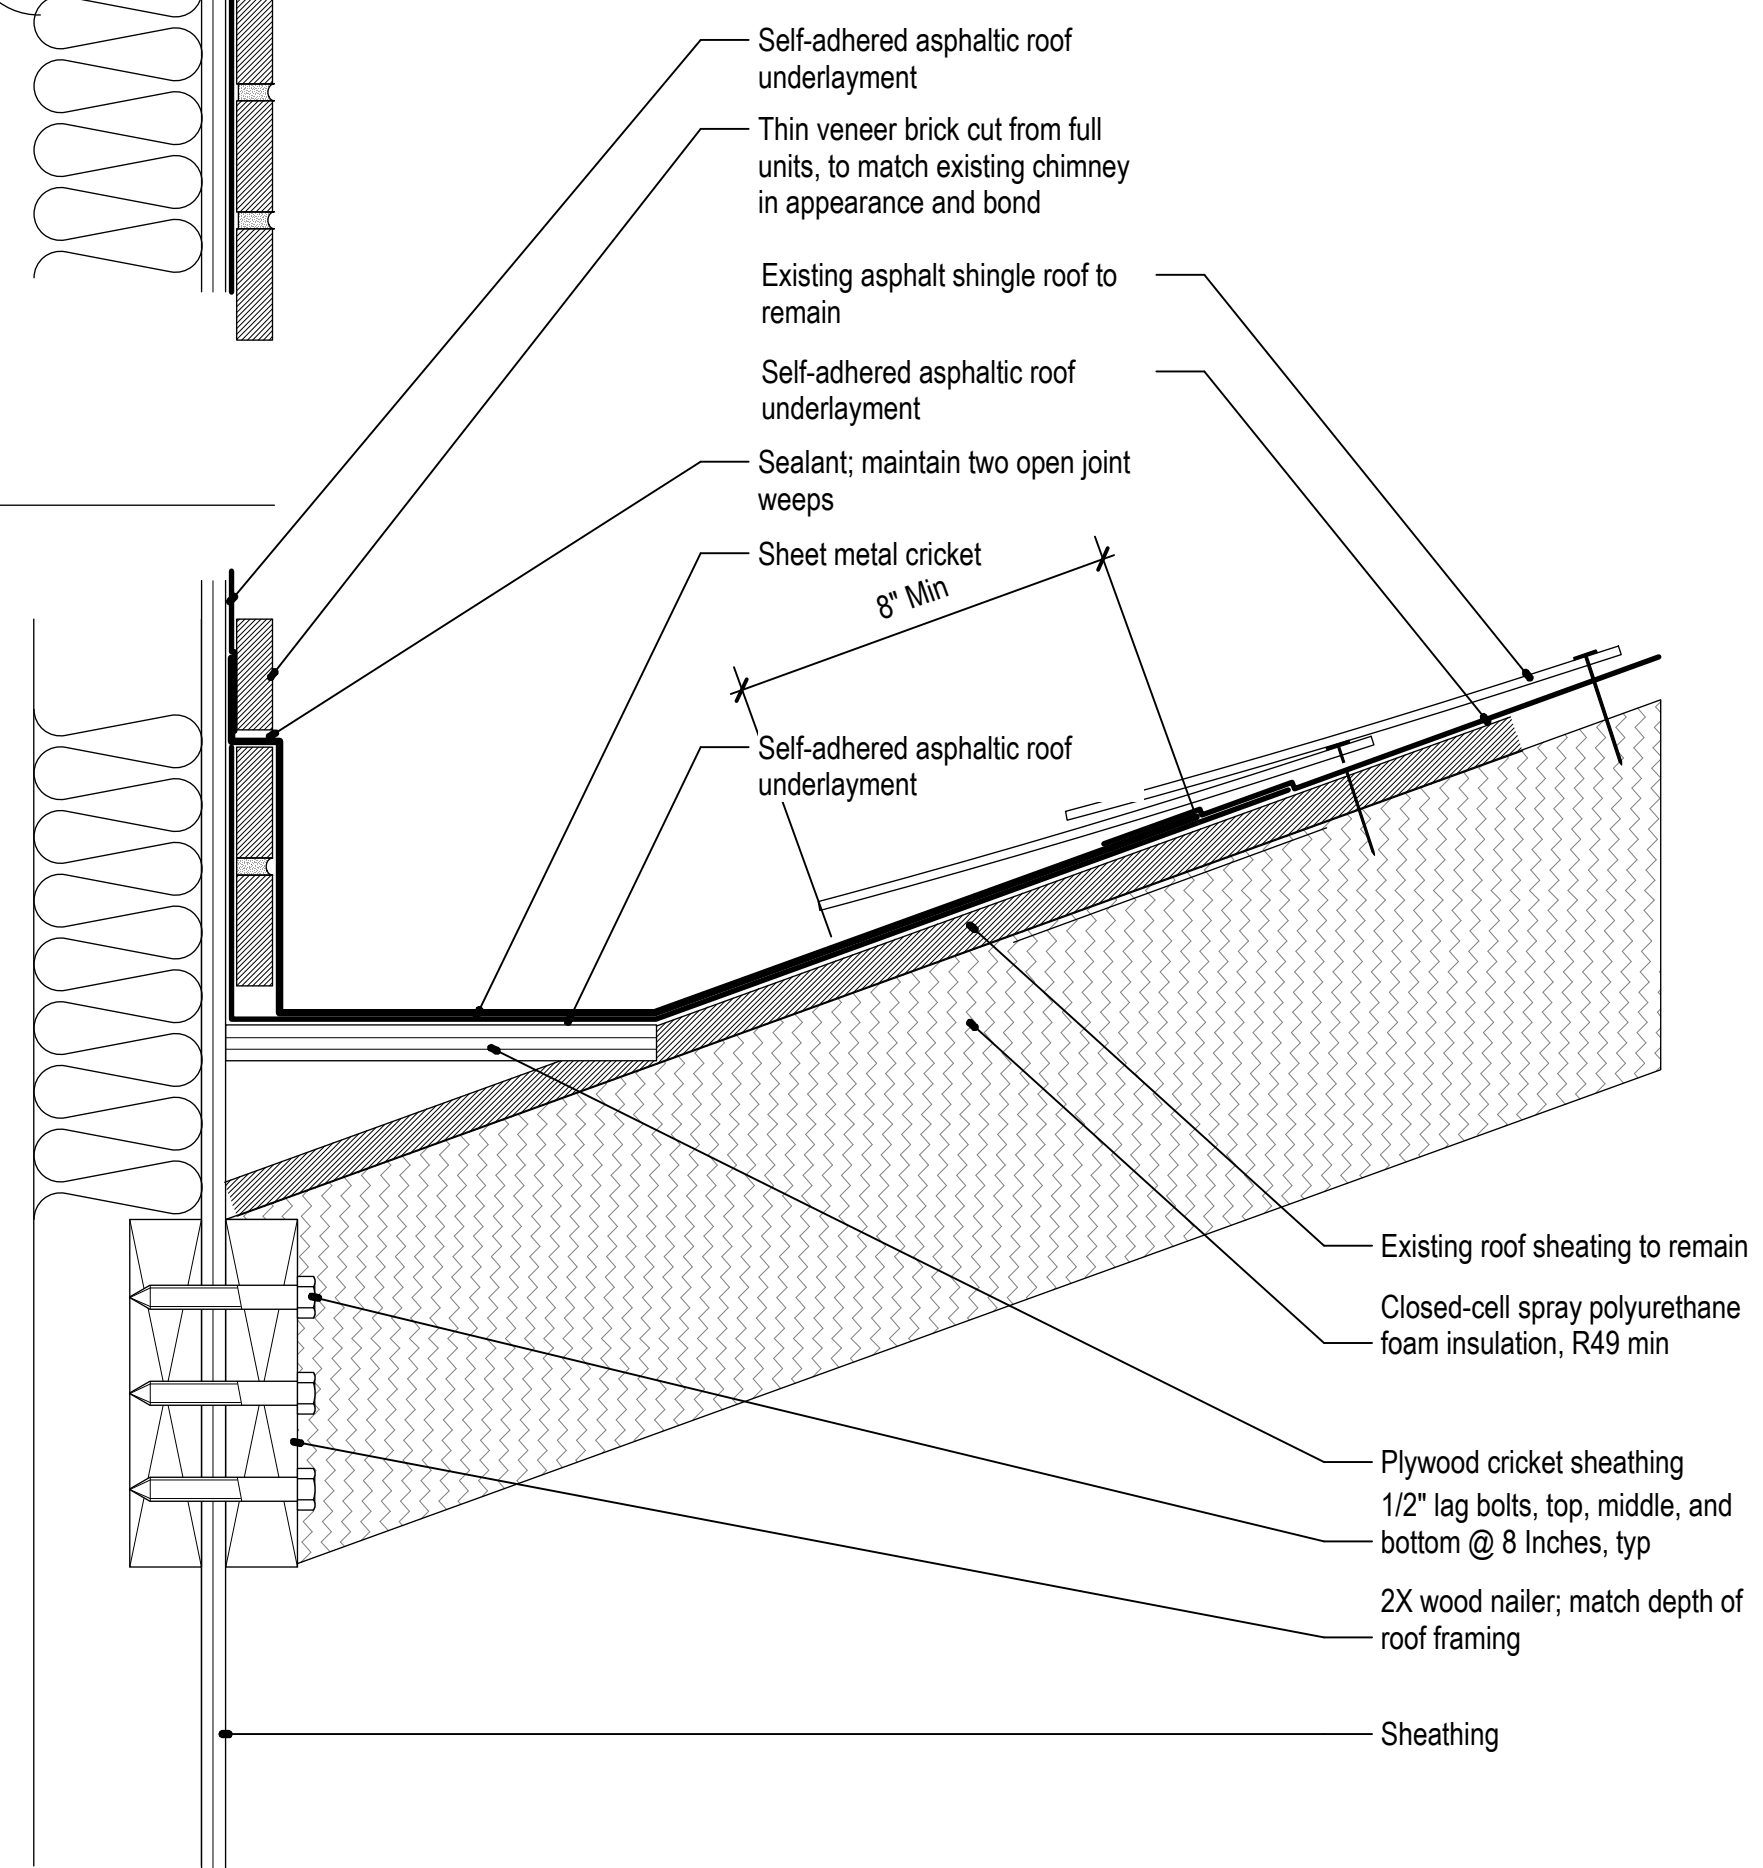

NEH • KOO • DAH

B	20 MAY 2015	Zoning / Planning Relief Issue
A	03 May 2015	Schematic Design Issue

Design Firm

Neh•Koo•Dah
2001 Beacon Street #210A
Boston, Massachusetts 02215

© Neh•Koo•Dah 2014-2015

Drawing Title	Elevations
---------------	------------

Project Manager	BB	Project ID	14051
Drawn By	BB	Scale	Sheet Scale
Reviewed By		Drawing No.	A 201
Date	02 June 2015		of
CAD File Name	14051-Model.vwx		Total Sheets



Renovations and Alterations
Green Residence
140 Morrison Avenue
Somerville



No.	Date	Appr	Revision Notes

B	20 MAY 2015	Zoning / Planning Relief Issue
A	03 May 2015	Schematic Design Issue

No.	Date	Issue Notes

Design Firm
Neh•Koo•Dah
2001 Beacon Street #210A
Boston, Massachusetts 02215

Consultant

Project Title
Renovations and Alterations
Green Residence
140 Morrison Avenue Somerville

Drawing Title
Elevations

Project Manager	BB	Project ID	14051
Drawn By	BB	Scale	Sheet Scale
Reviewed By		Drawing No.	A 202
Date	02 June 2015		of
CAD File Name	14051-Model.vwx		Total Sheets



No.	Date	Appr	Revision Notes

B	20 MAY 2015	Zoning / Planning Relief Issue
A	03 May 2015	Schematic Design Issue

No.	Date	Issue Notes

Design Firm
Neh•Koo•Dah
2001 Beacon Street #210A
Boston, Massachusetts 02215

Consultant
© Neh•Koo•Dah 2014-2015

Project Title
**Renovations and Alterations
Green Residence
140 Morrison Avenue Somerville**

Drawing Title
Building Sections

Project Manager BB	Project ID 14051
Drawn By BB	Scale Sheet Scale
Reviewed By	Drawing No. A 301 of Total Sheets
Date 02 June 2015	
CAD File Name 14051-Model.vwx	



No.	Date	Appr	Revision Notes

B 20 MAY 2015 Zoning / Planning Relief Issue
A 03 May 2015 Schematic Design Issue

No.	Date	Issue Notes


Design Firm
Neh•Koo•Dah
2001 Beacon Street #210A
Boston, Massachusetts 02215

Consultant
© Neh•Koo•Dah 2014-2015

Project Title
Renovations and Alterations
Green Residence
140 Morrison Avenue Somerville

Drawing Title
Building Sections

Project Manager BB	Project ID 14051
Drawn By BB	Scale Sheet Scale
Reviewed By	Drawing No. A 302
Date 02 June 2015	of
CAD File Name 14051-Model.vwx	Total Sheets

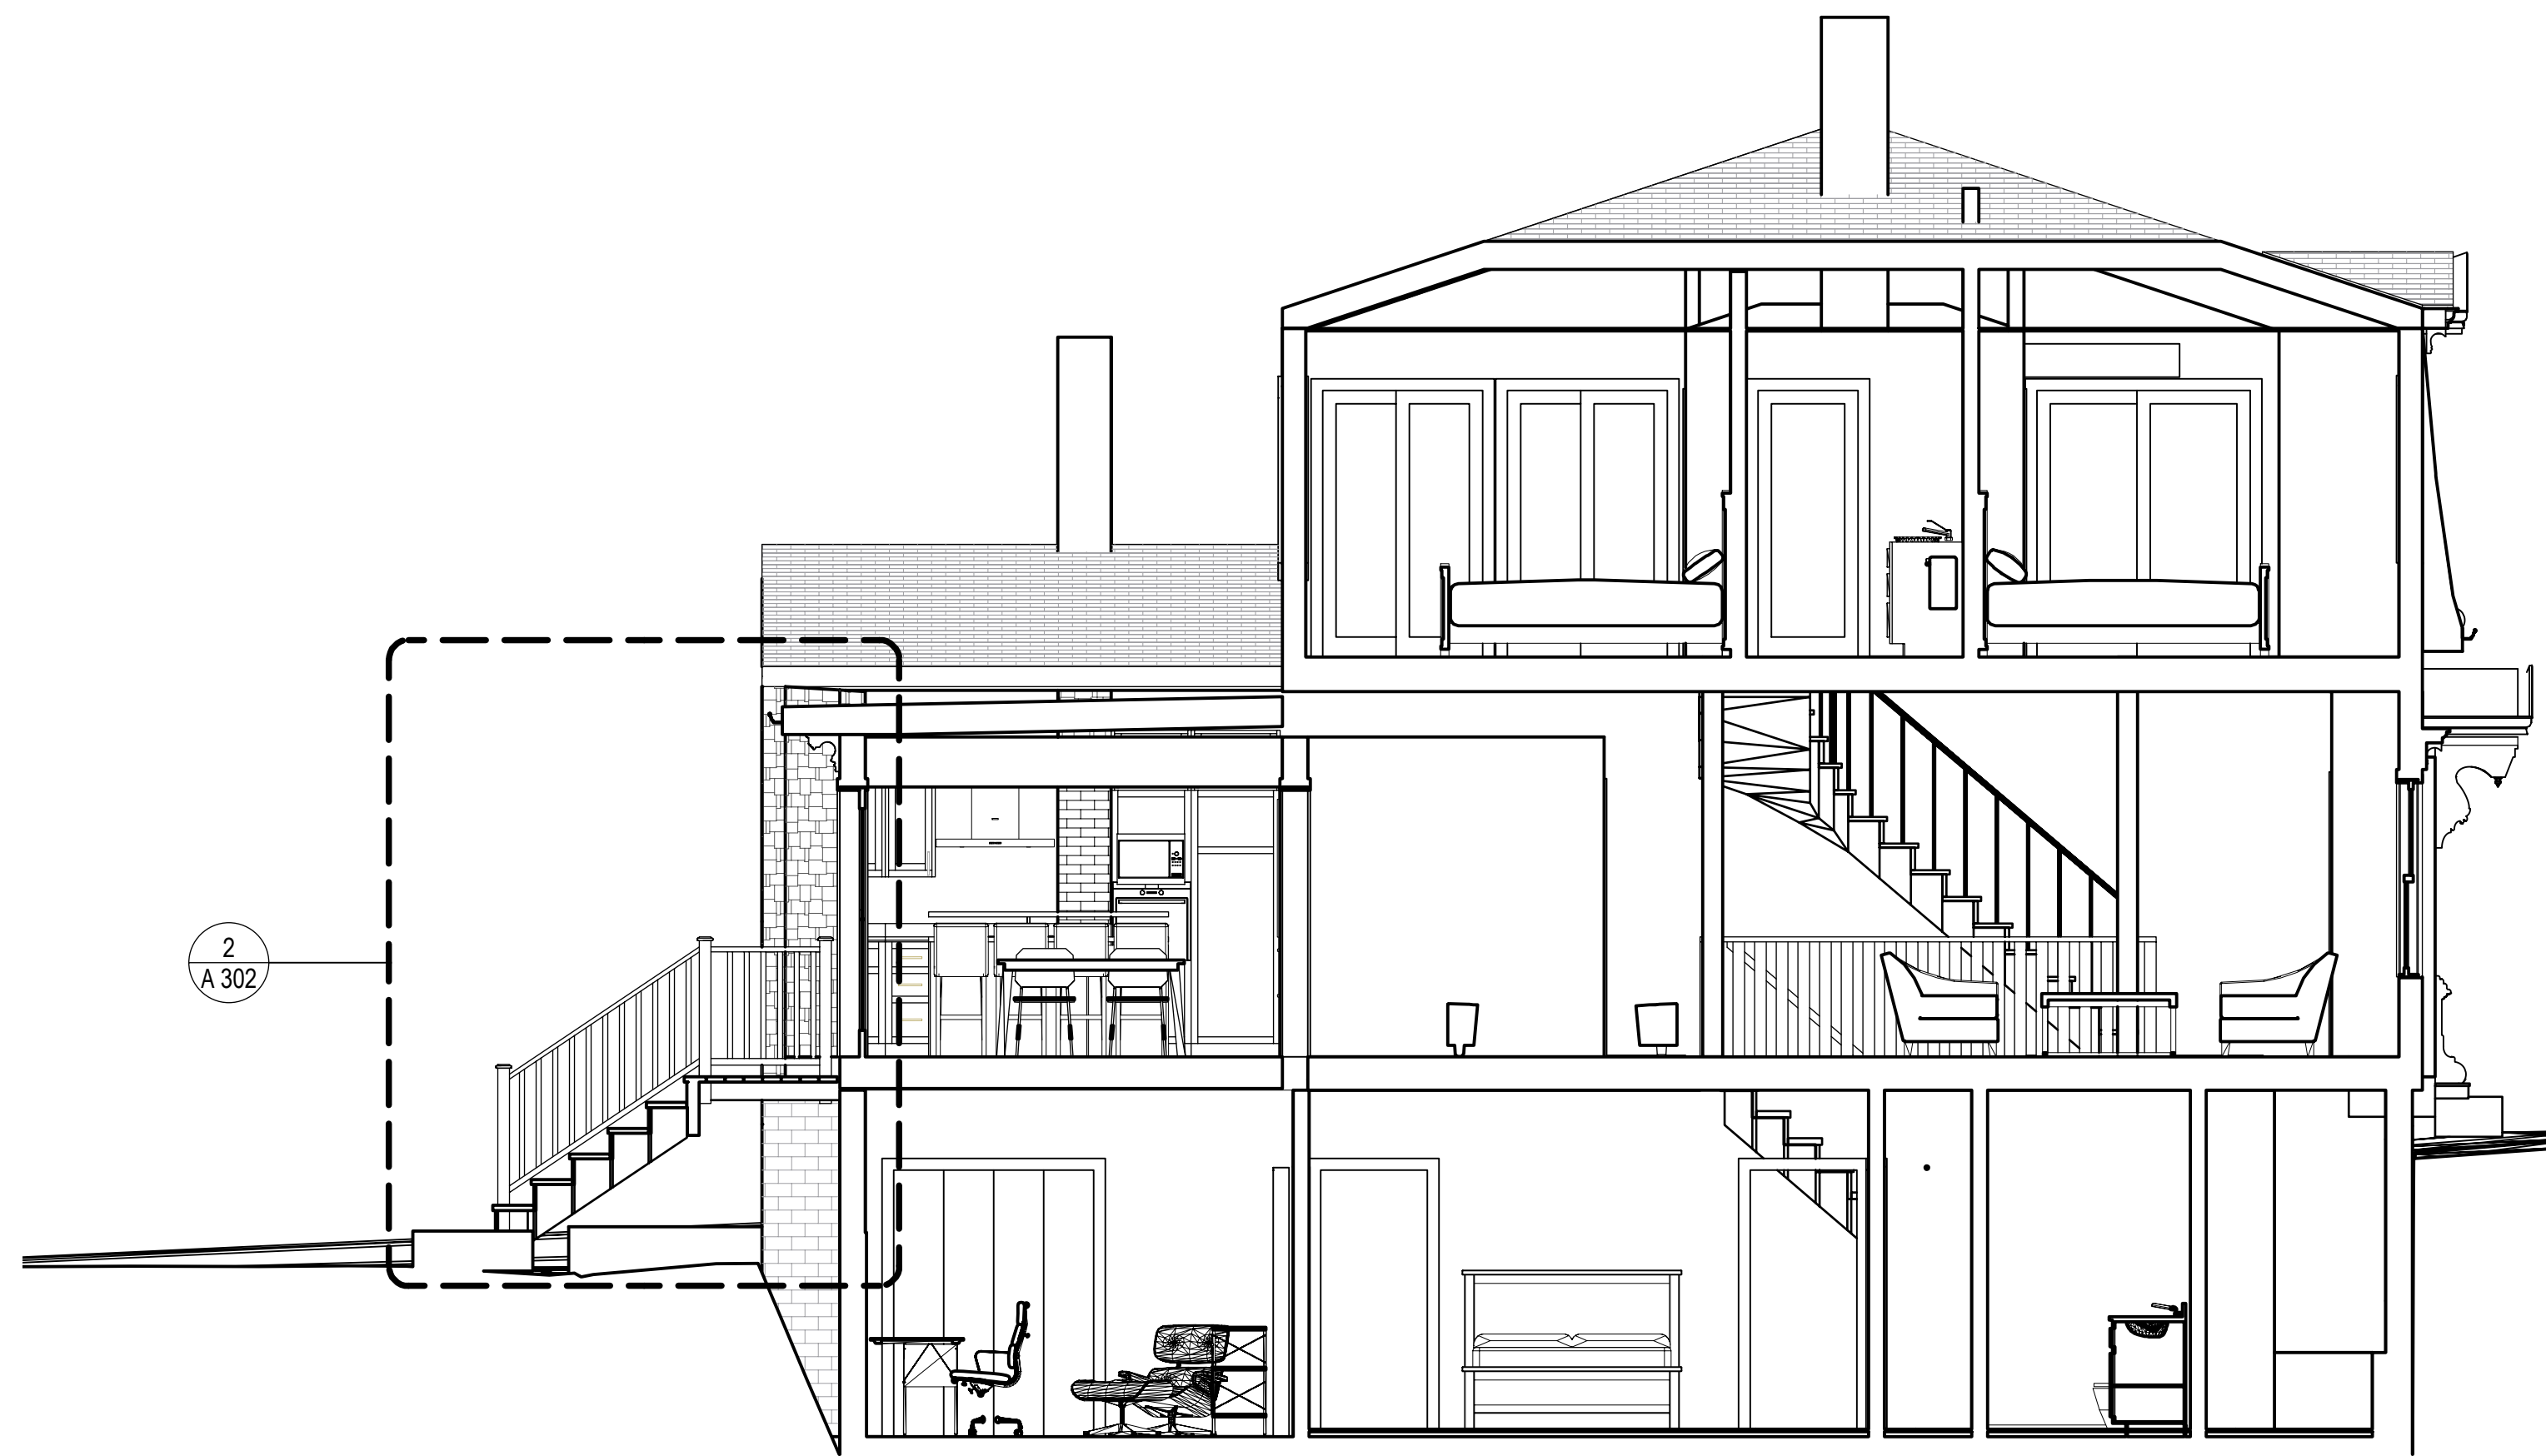


1 Section through Addition and Deck
Scale: 1/4" = 1'-0"

Proposed gutter to match
existing in profile, material, and
color

Proposed painted wood
ornamental brackets
Existing painted cedar shingle
siding to remain
Stained Ipe post
Stained Ipe top rail
Stained Ipe decking

Stained Ipe post
Granite step

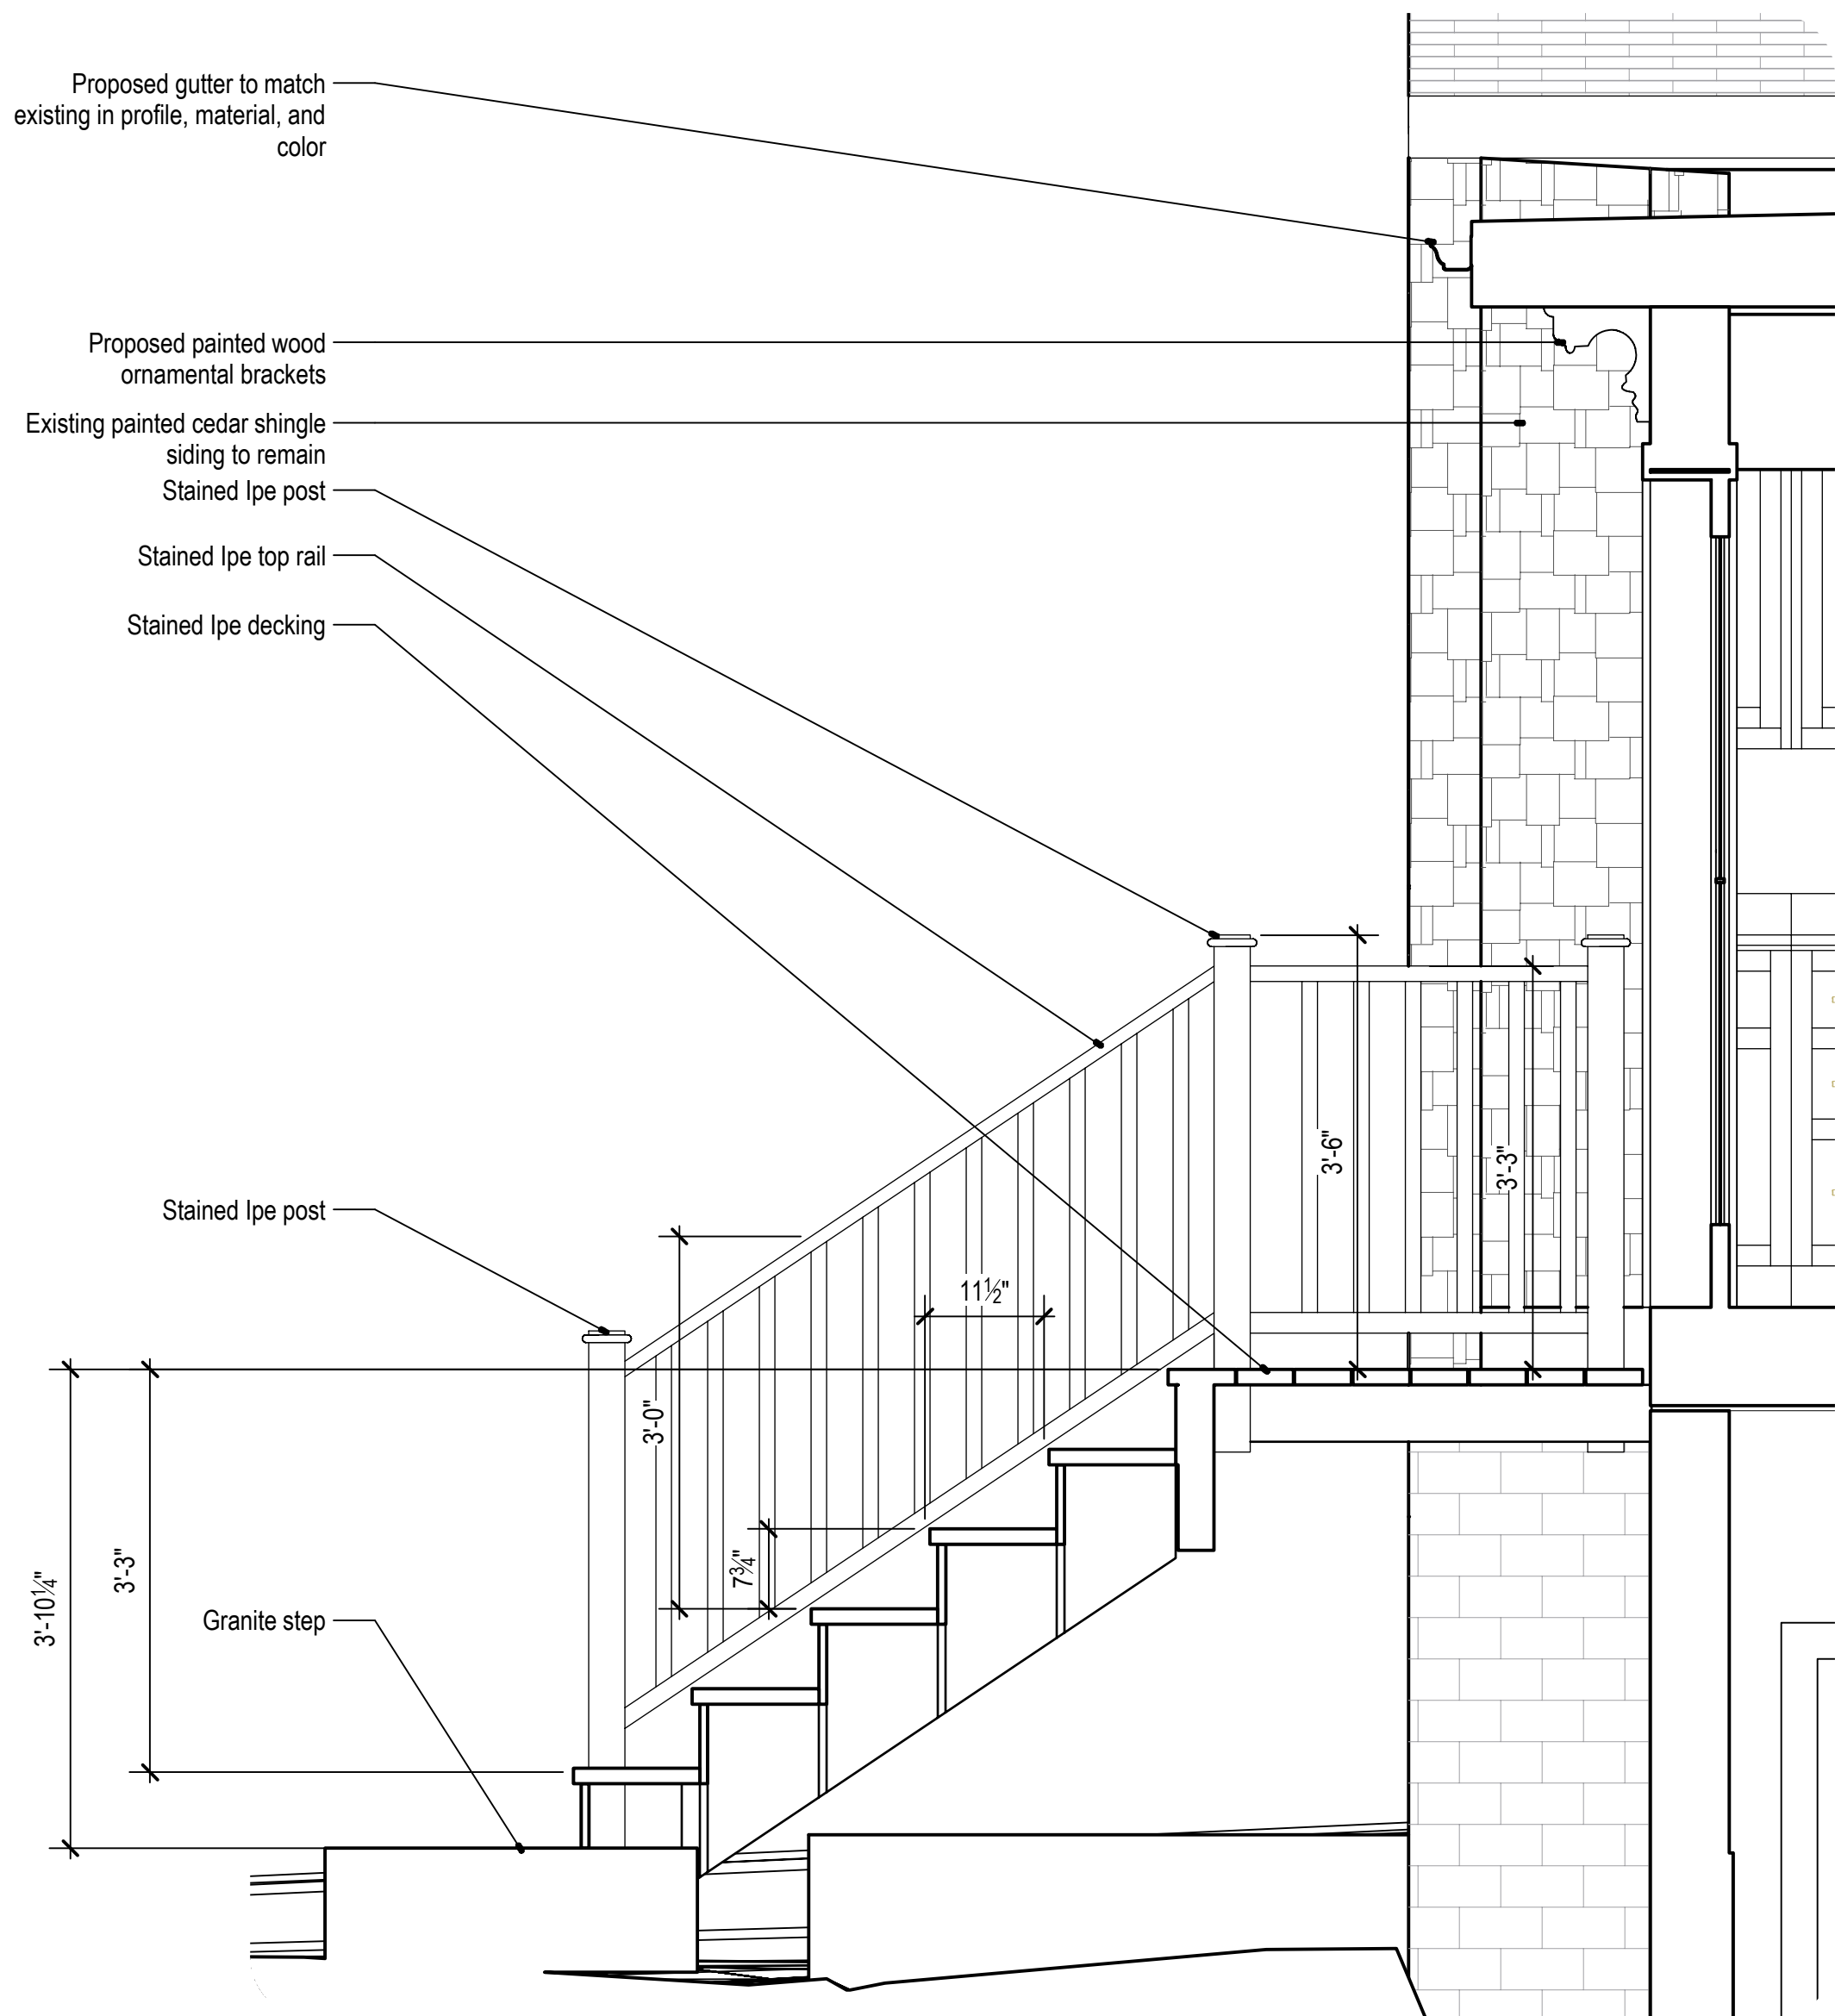

2 Section Detail at Deck
Scale: 3/4" = 1'-0"

No.	Date	Appr	Revision Notes

B 20 MAY 2015 Zoning / Planning Relief Issue
A 03 May 2015 Schematic Design Issue

No.	Date	Issue Notes




Design Firm
Neh•Koo•Dah
2001 Beacon Street #210A
Boston, Massachusetts 02215

Consultant
© Neh•Koo•Dah 2014-2015

Project Title
Renovations and Alterations
Green Residence
140 Morrison Avenue Somerville


Drawing Title
Stair Plans, Sections, and Details
Interior Elevations

Project Manager	BB	Project ID	14051
Drawn By	BB	Scale	Sheet Scale
Reviewed By		Drawing No.	A 401
Date	02 June 2015	25 FT	of
14051-Model.vwx			Total Sheets

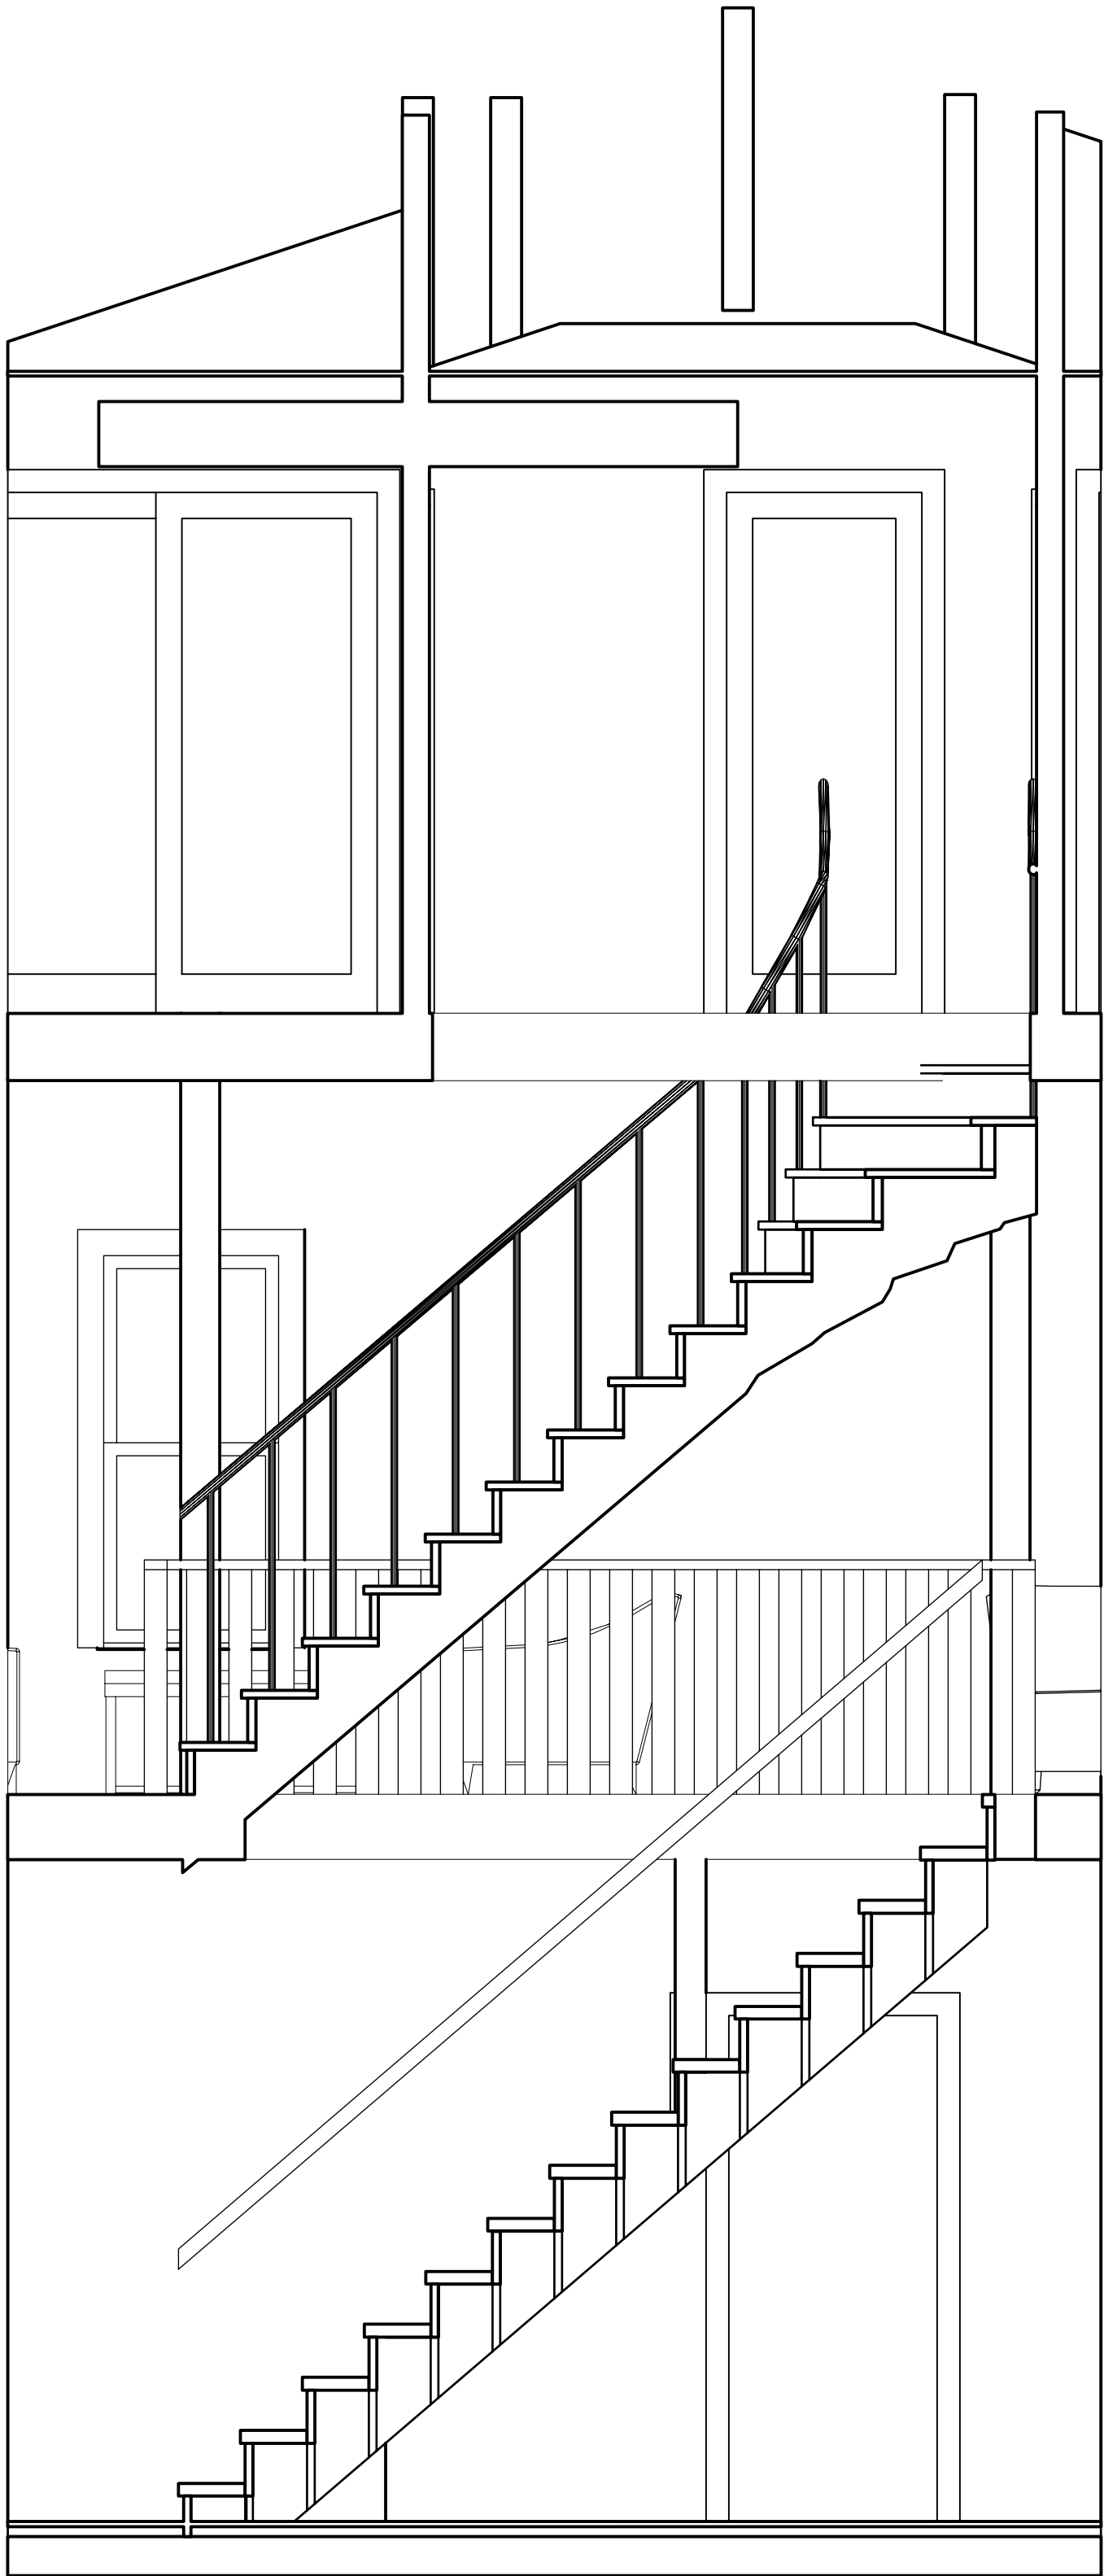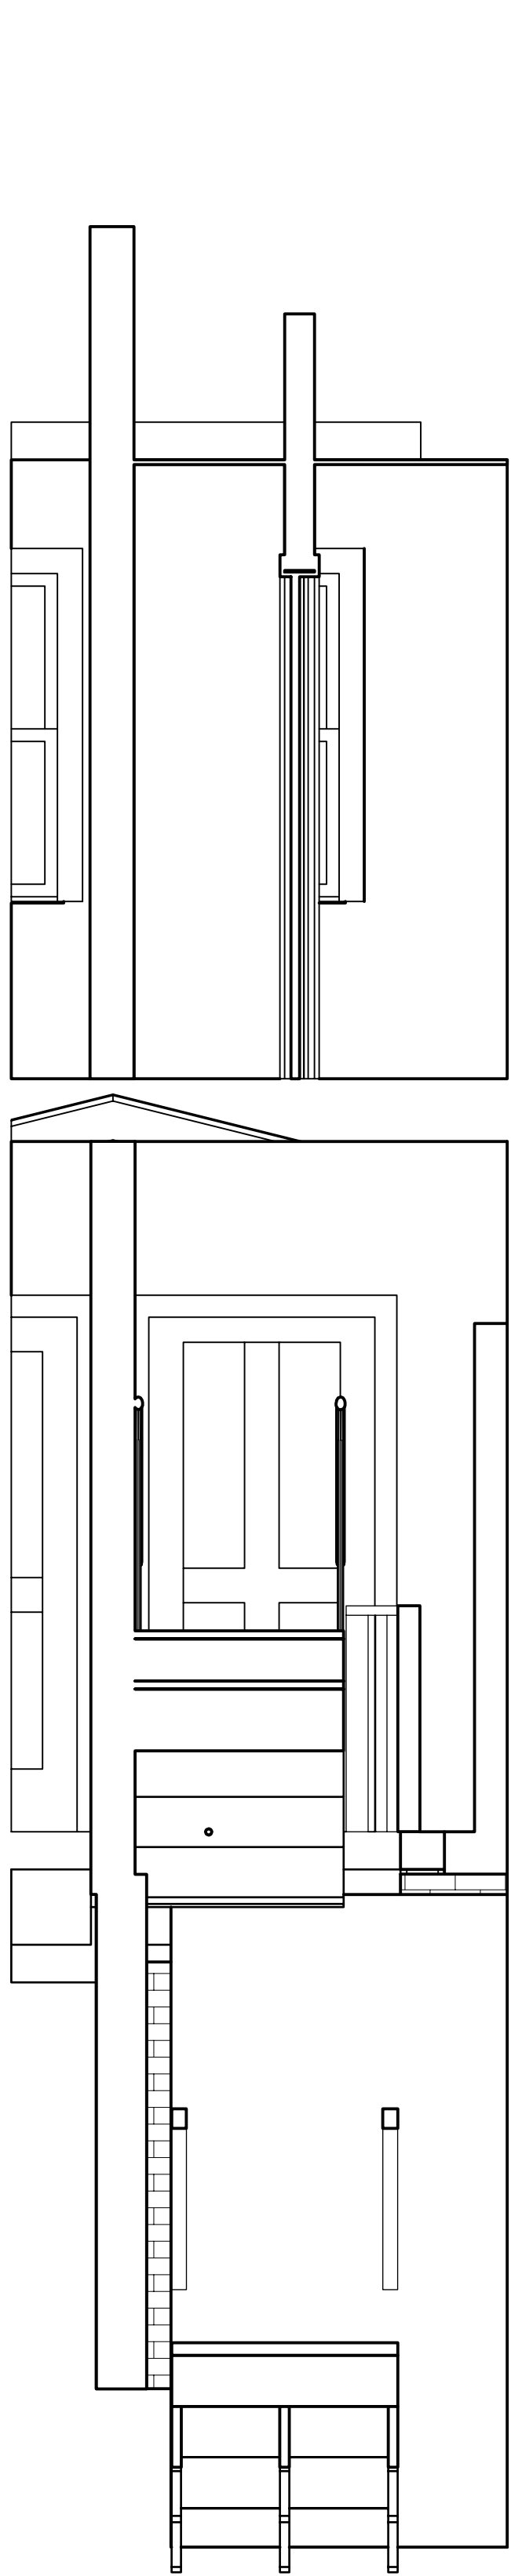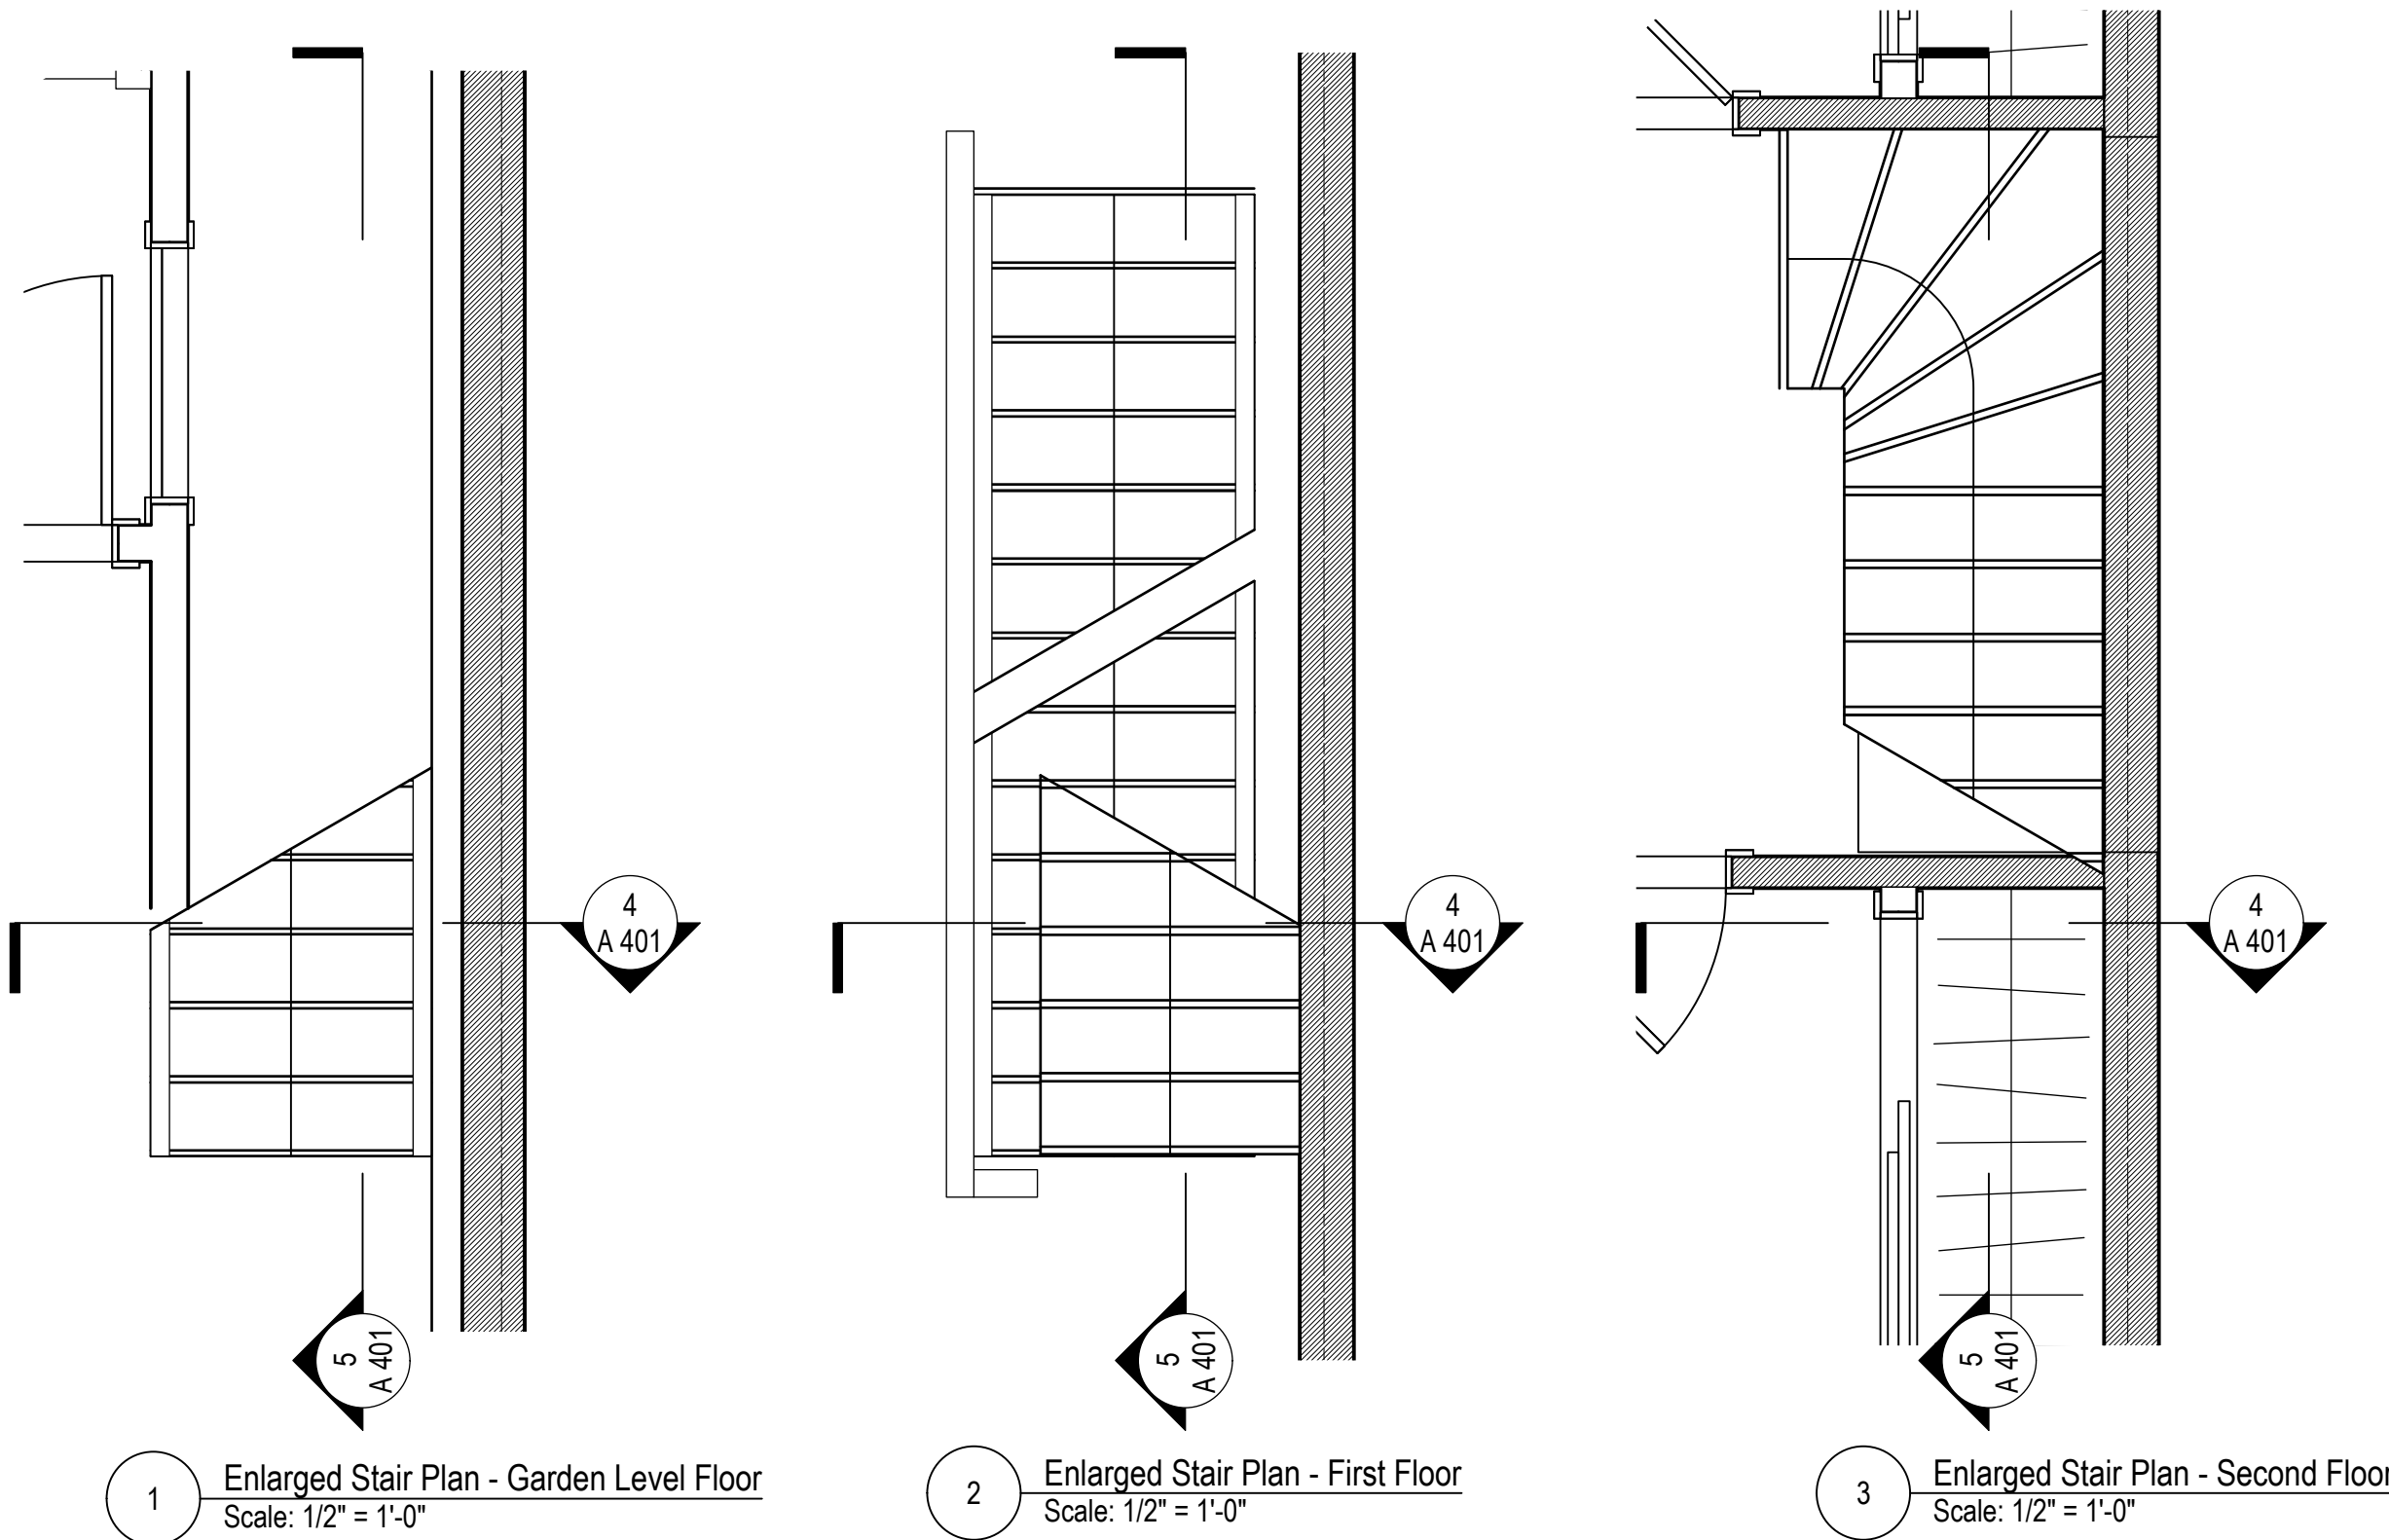

4 Section through Stairs
Scale: 1/2" = 1'-0"

5 Longitudinal Section at Stairs
Scale: 1/2" = 1'-0"

 

No.	Date	Appr	Revision Notes

--	--	--	--

B	20 MAY 2015	Zoning / Planning Relief Issue
A	03 May 2015	Schematic Design Issue

No.	Date	Issue Notes

Design Firm
Neh•Koo•Dah
2001 Beacon Street #210A
Boston, Massachusetts 02215


Consultant
© Neh•Koo•Dah 2014-2015

Project Title
**Renovations and Alterations
Green Residence**

140 Morrison Avenue Somerville

Drawing Title
**Enlarged Plans, Interior Elevations
Interior Elevations**

Project Manager	BB	Project ID	14051
Drawn By	BB	Scale	Sheet Scale
Reviewed By		Drawing No.	A 451
Date	02 June 2015		of
CAD File Name	14051-Model.vwx		Total Sheets

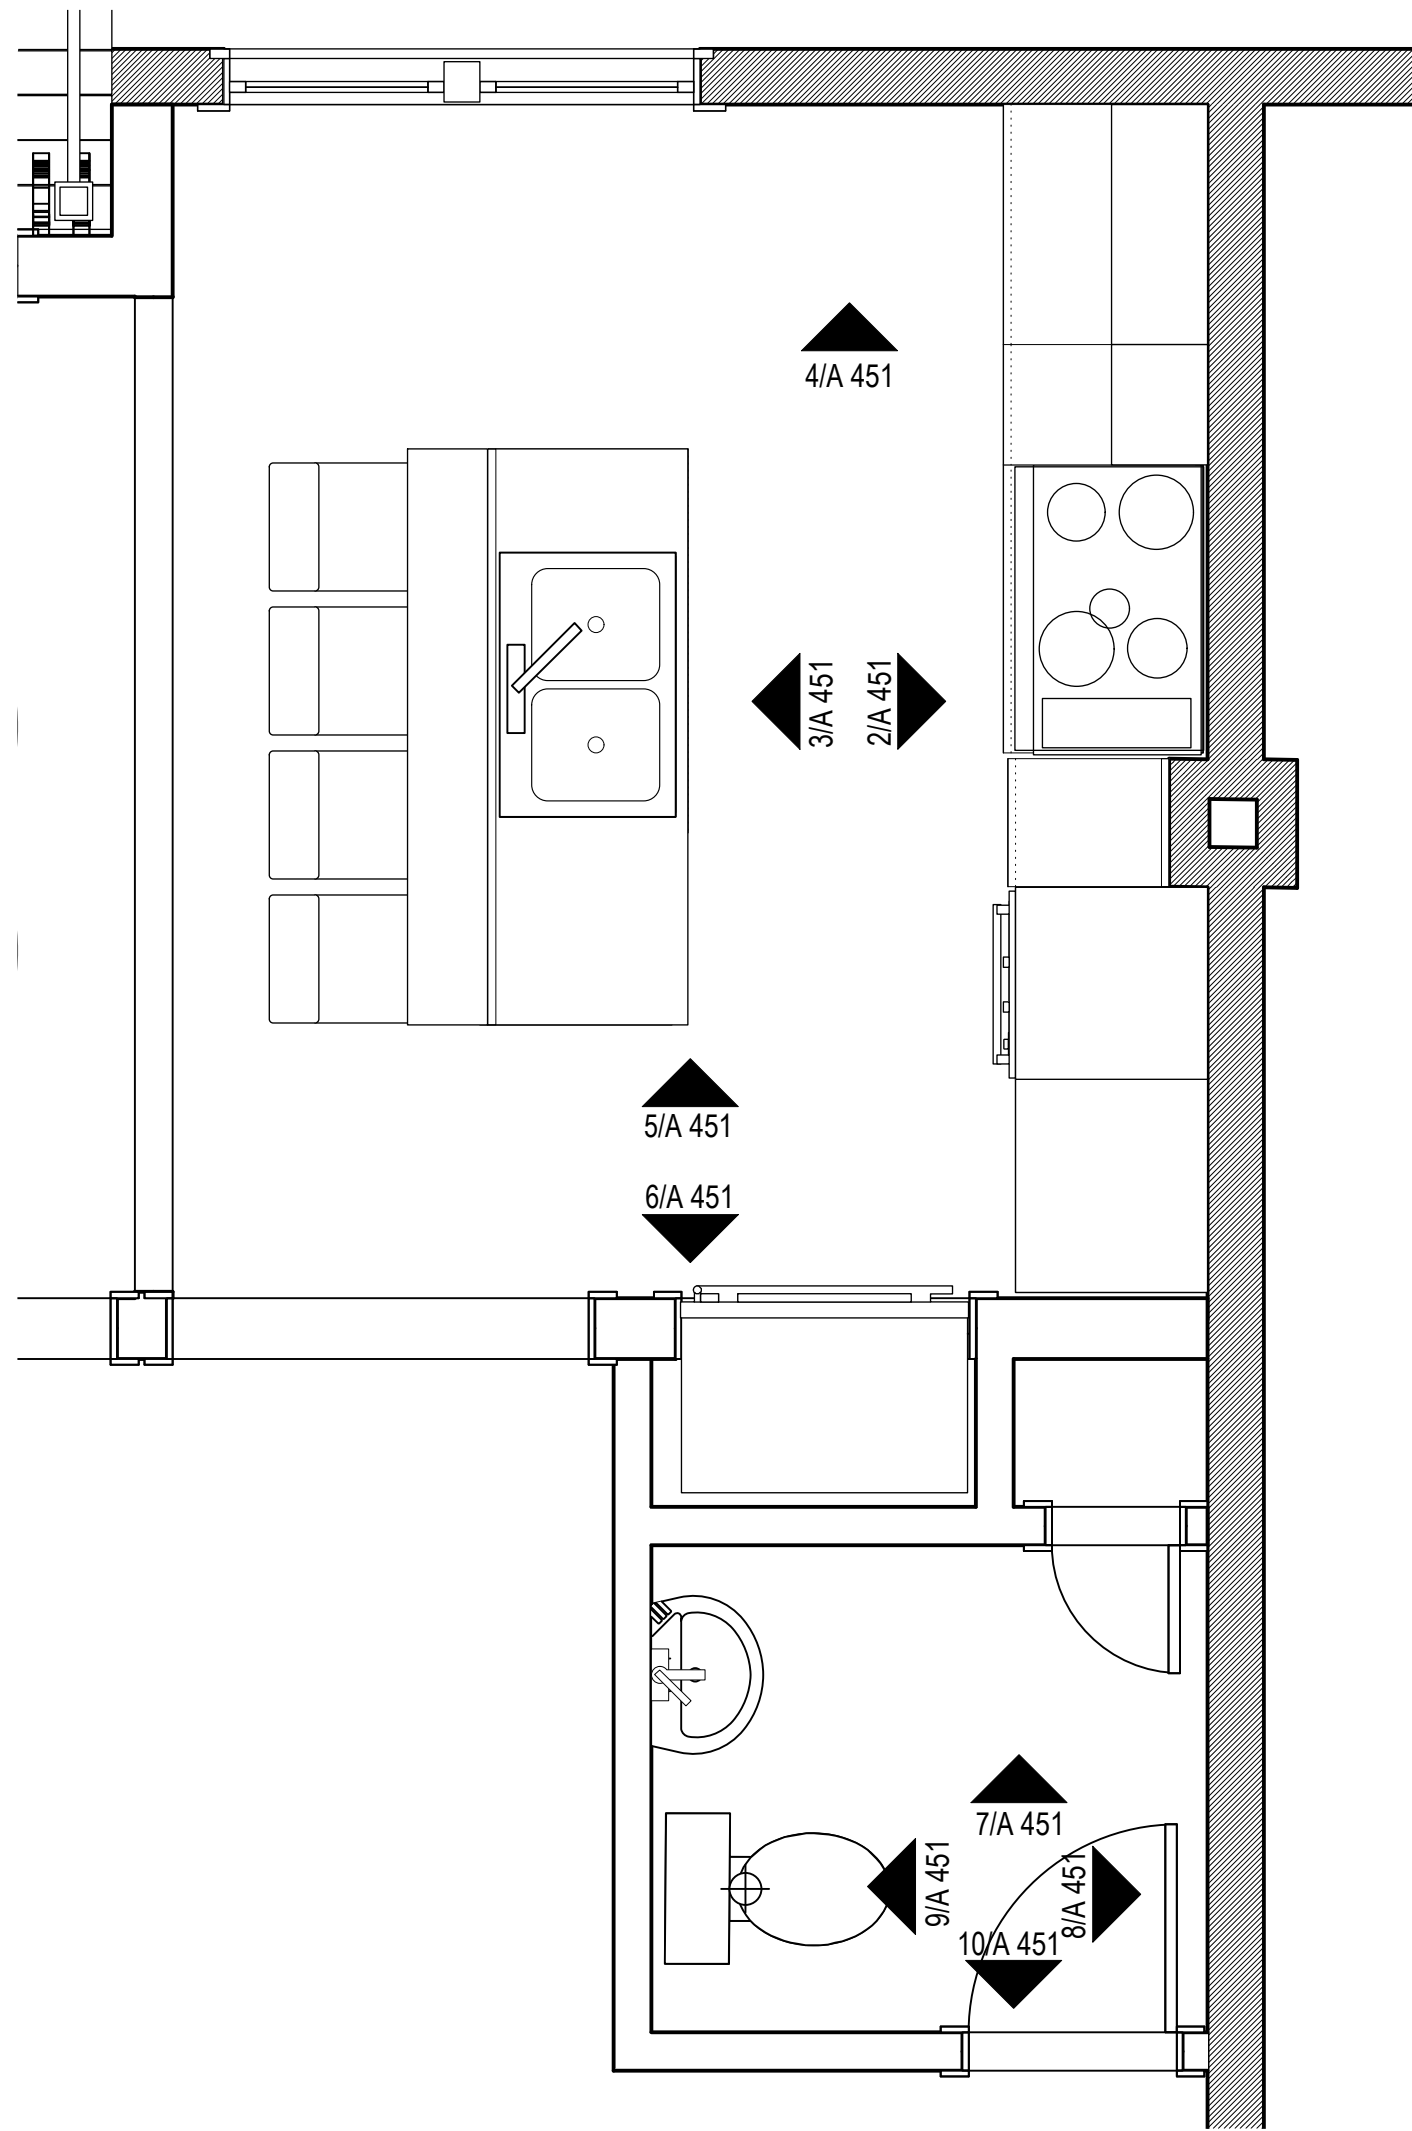


1 Enlarged Plan - Kitchen and Powder Room
Scale: 1/2" = 1'-0"




2 Interior Elevation - Kitchen
Scale: 1/2" = 1'-0"




3 Interior Elevation - Kitchen
Scale: 1/2" = 1'-0"

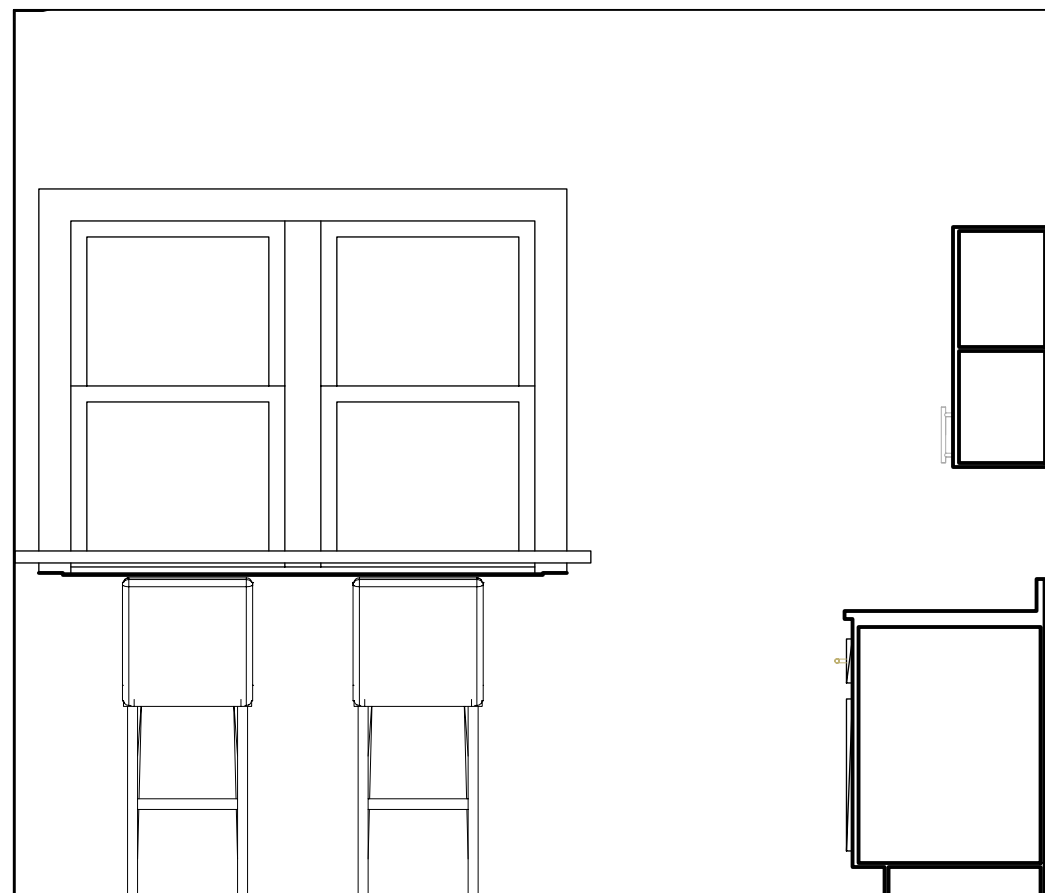


4 Interior Elevation - Kitchen
Scale: 1/2" = 1'-0"

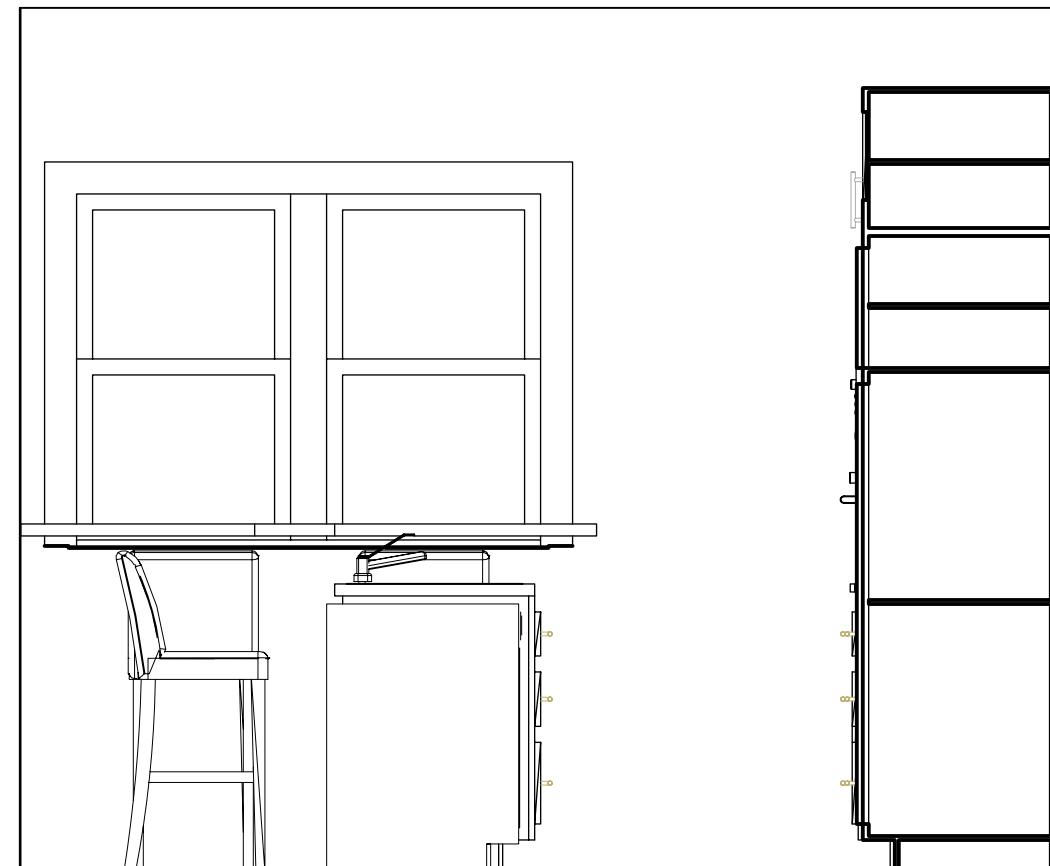


5 Interior Elevation - Kitchen
Scale: 1/2" = 1'-0"

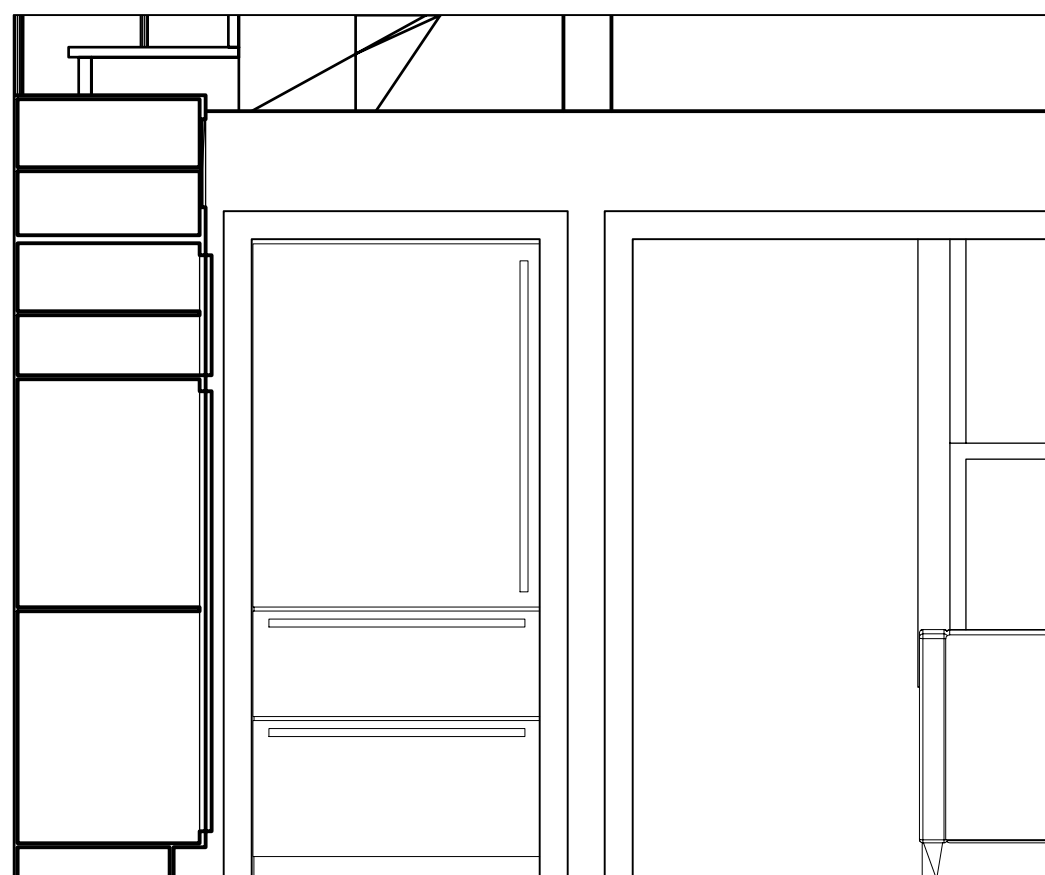


6 Interior Elevation - Kitchen
Scale: 1/2" = 1'-0"

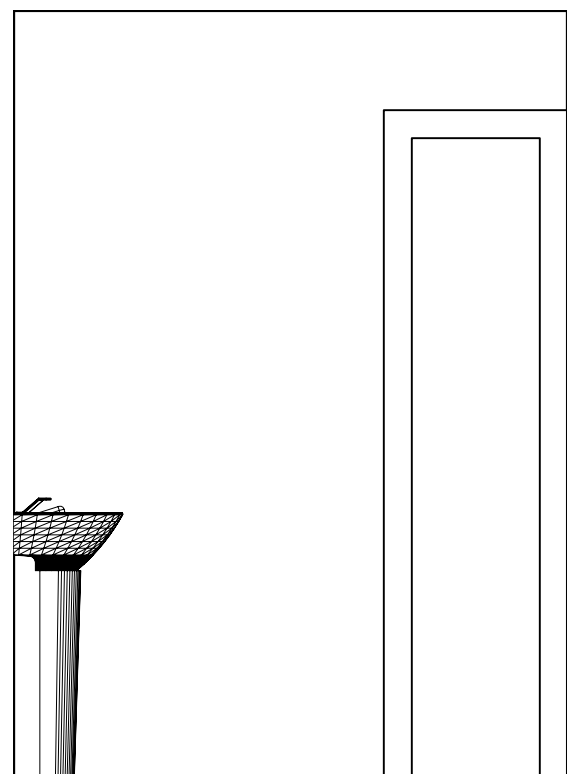


7 Interior Elevation - Powder Room
Scale: 1/2" = 1'-0"

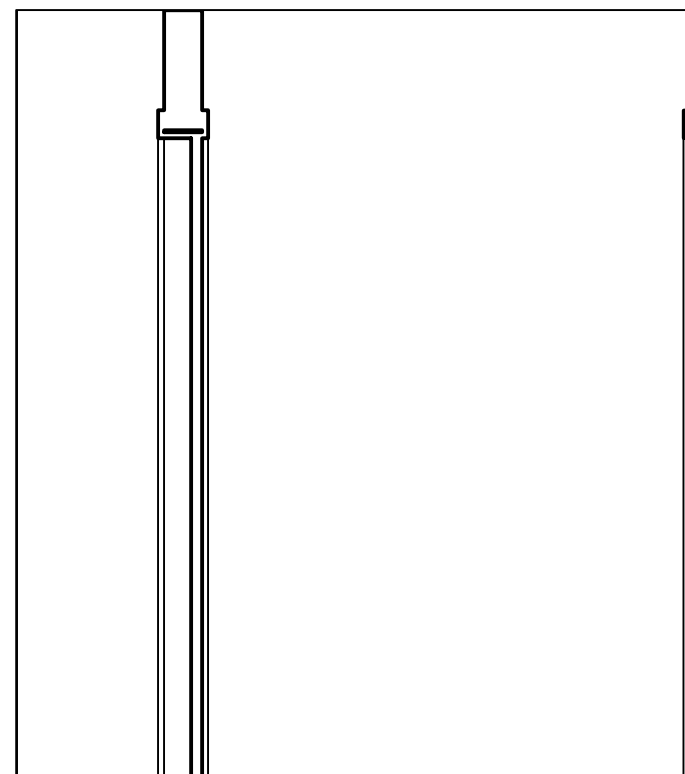

8 Interior Elevation - Powder Room
Scale: 1/2" = 1'-0"

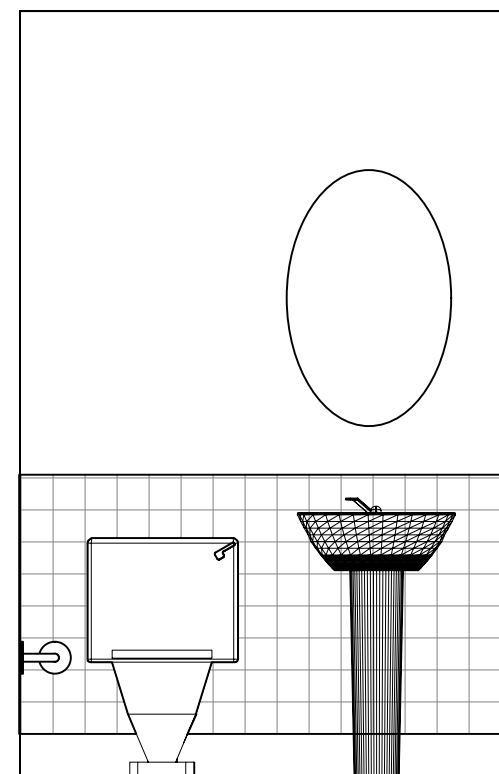

9 Interior Elevation - Powder Room
Scale: 1/2" = 1'-0"

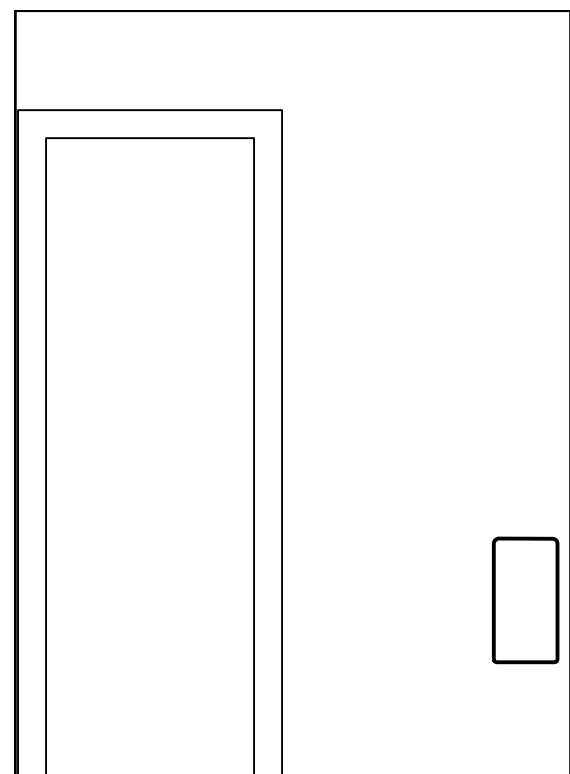

10 Interior Elevation - Powder Room
Scale: 1/2" = 1'-0"



Renovations and Alterations
Green Residence
140 Morrison Avenue
Somerville

NEH•KOO•DAH

No.	Date	Appr	Revision Notes
-----	------	------	----------------

--	--	--	--

--	--	--	--

B	20 MAY 2015	Zoning / Planning Relief Issue
A	03 May 2015	Schematic Design Issue

No.	Date	Issue Notes


Design Firm
Neh•Koo•Dah
2001 Beacon Street #210A
Boston, Massachusetts 02215

Consultant
© Neh•Koo•Dah 2014-2015


Project Title
**Renovations and Alterations
Green Residence
140 Morrison Avenue Somerville**

Drawing Title
**Enlarged Plans, Interior Elevations
Interior Elevations**


Project Manager	BB	Project ID	14051
Drawn By	BB	Scale	Sheet Scale
Reviewed By		Drawing No.	A 452
Date	02 June 2015		of
CAD File Name	14051-Model.vwx		Total Sheets

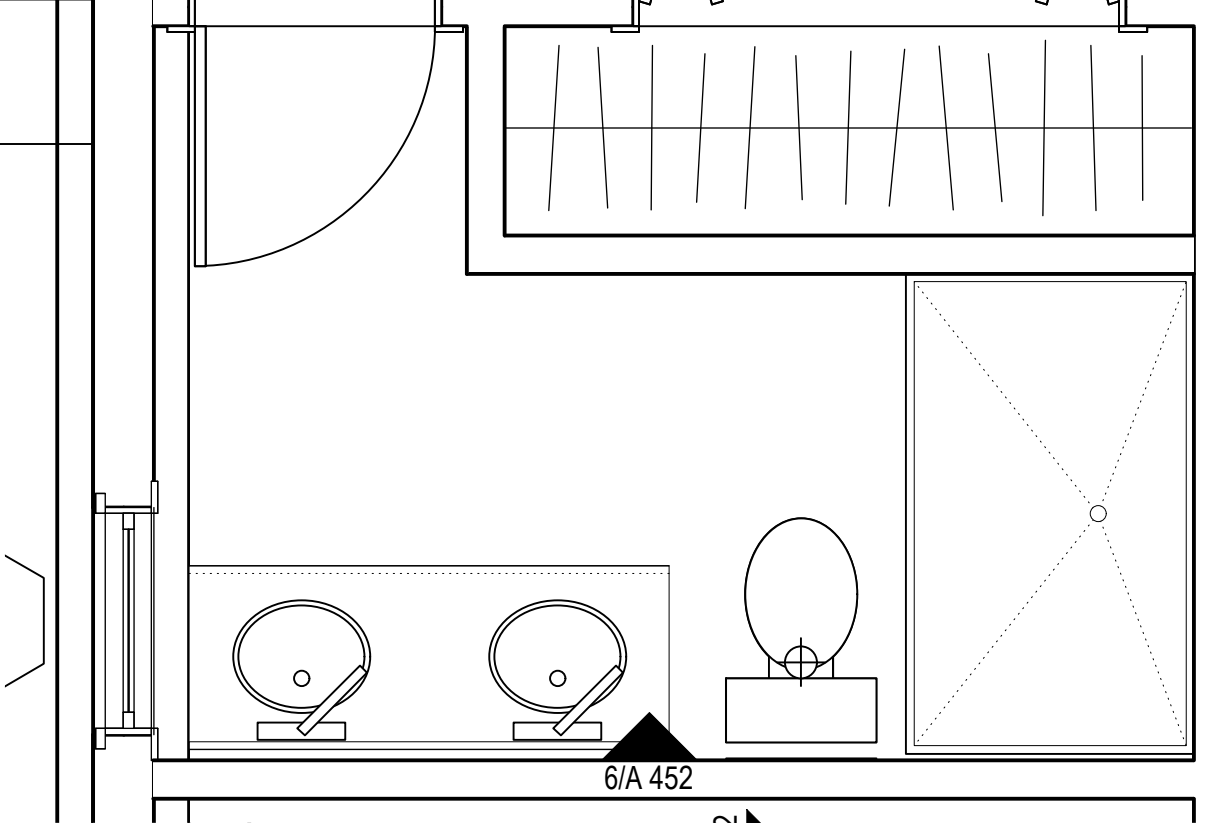


1 Master Bathroom - Enlarged Plan
Scale: 1/2" = 1'-0"

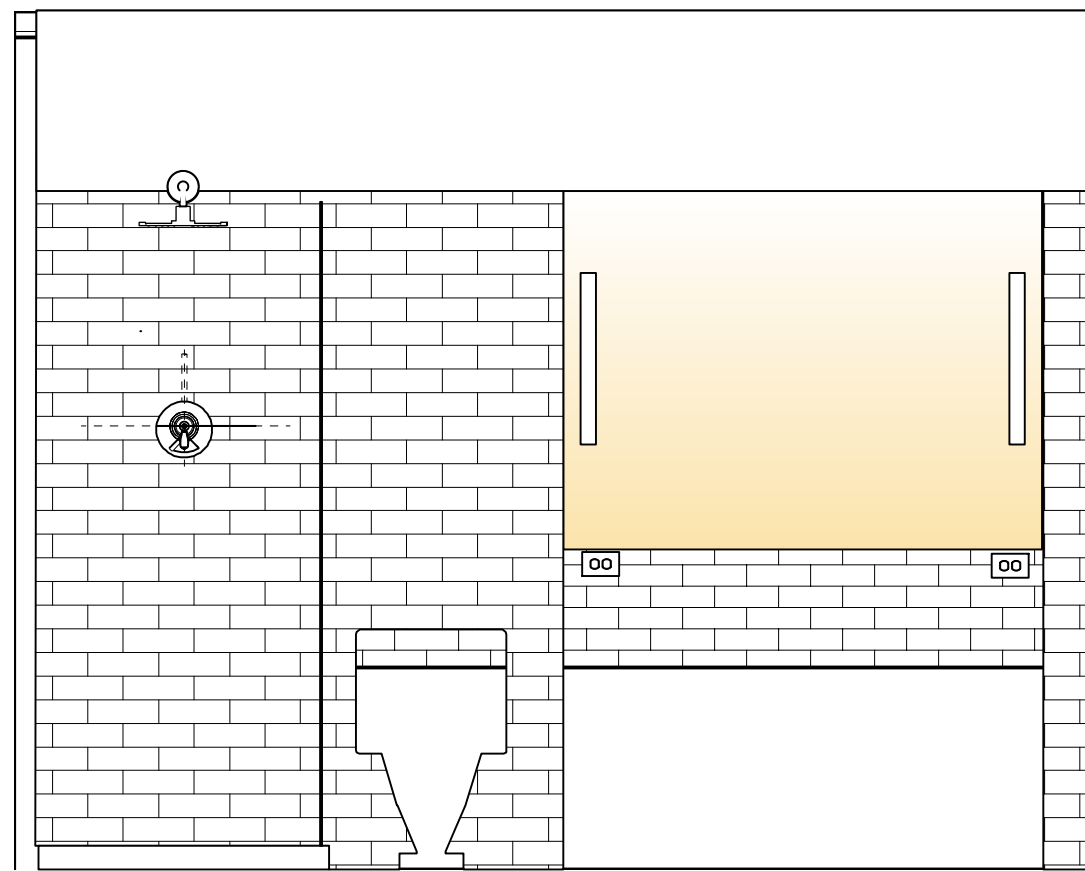


3 Master Bathroom - Interior Elevation
Scale: 1/2" = 1'-0"

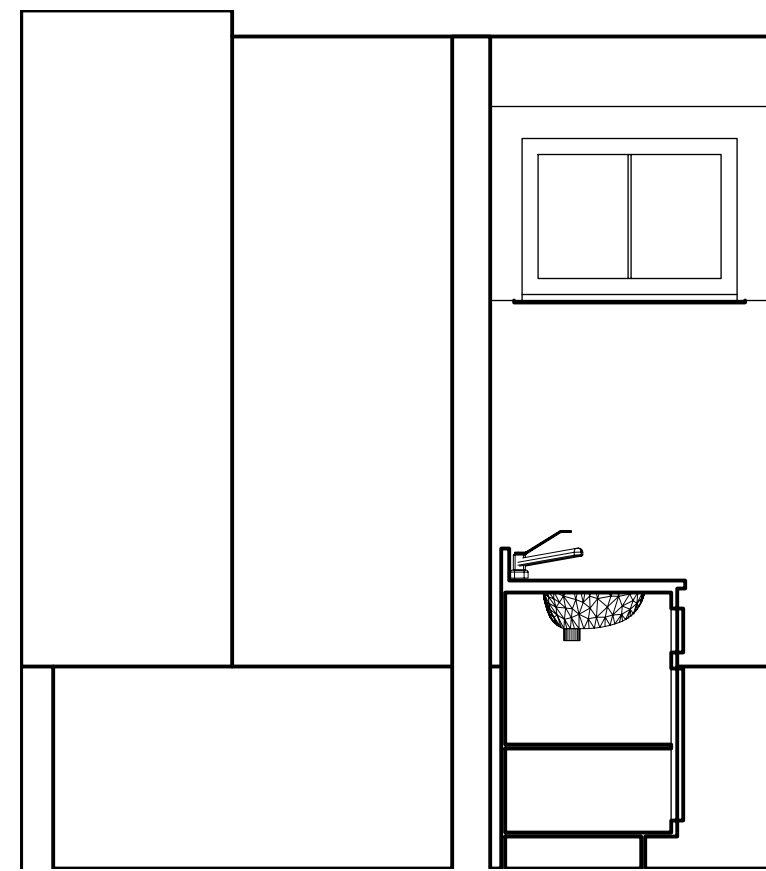


4 Master Bathroom - Interior Elevation
Scale: 1/2" = 1'-0"

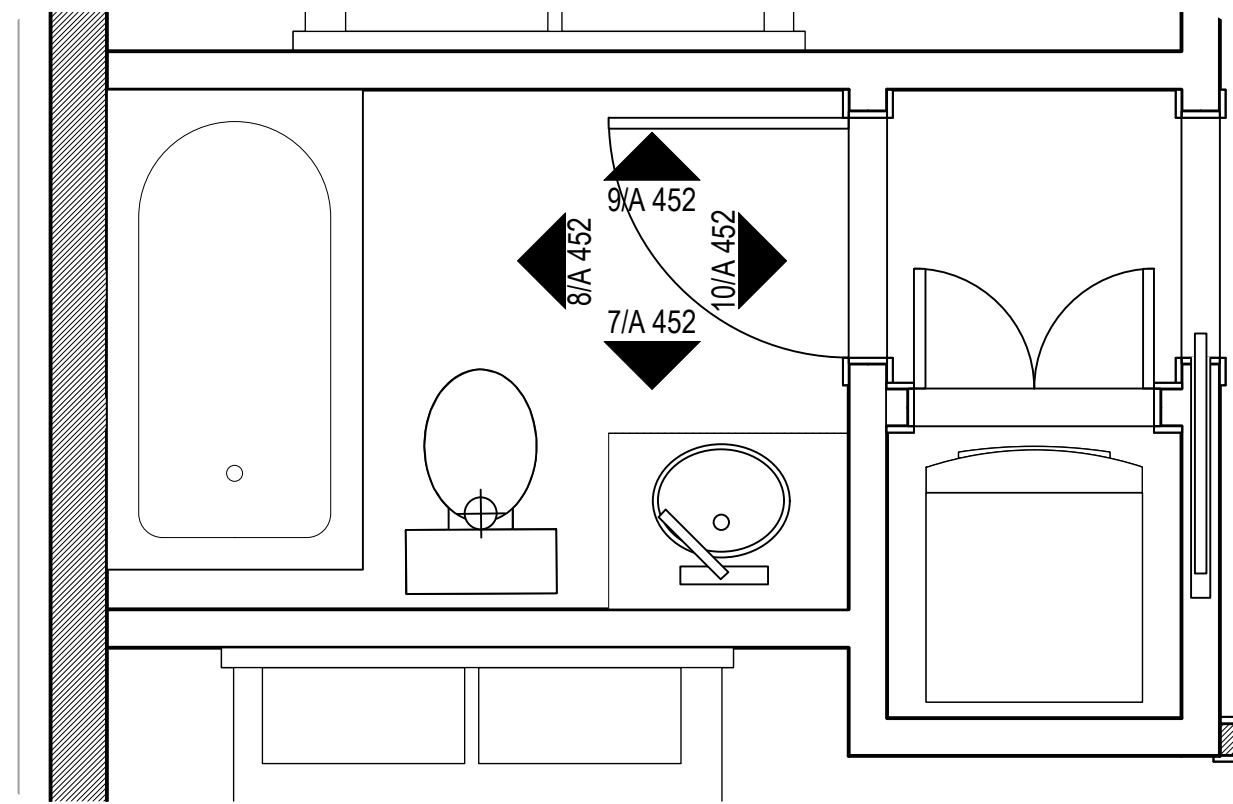


2 Enlarged Plan - Second Floor Bathroom
Scale: 1/2" = 1'-0"

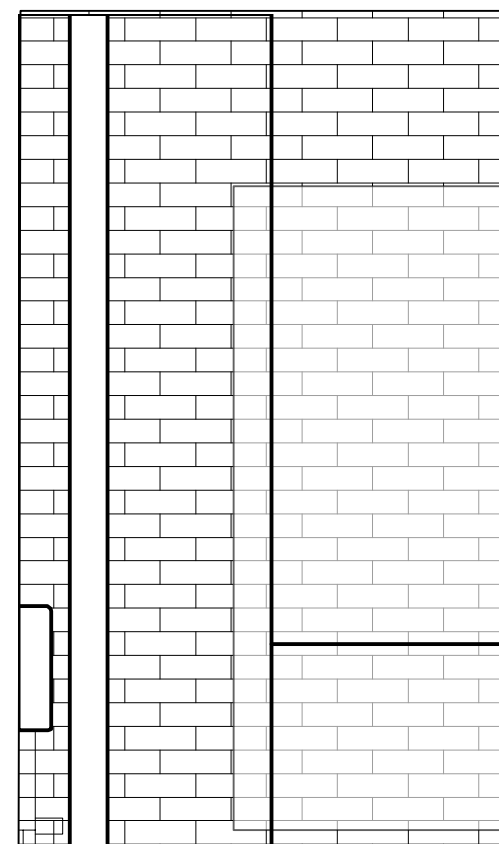


5 Master Bathroom - Interior Elevation
Scale: 1/2" = 1'-0"

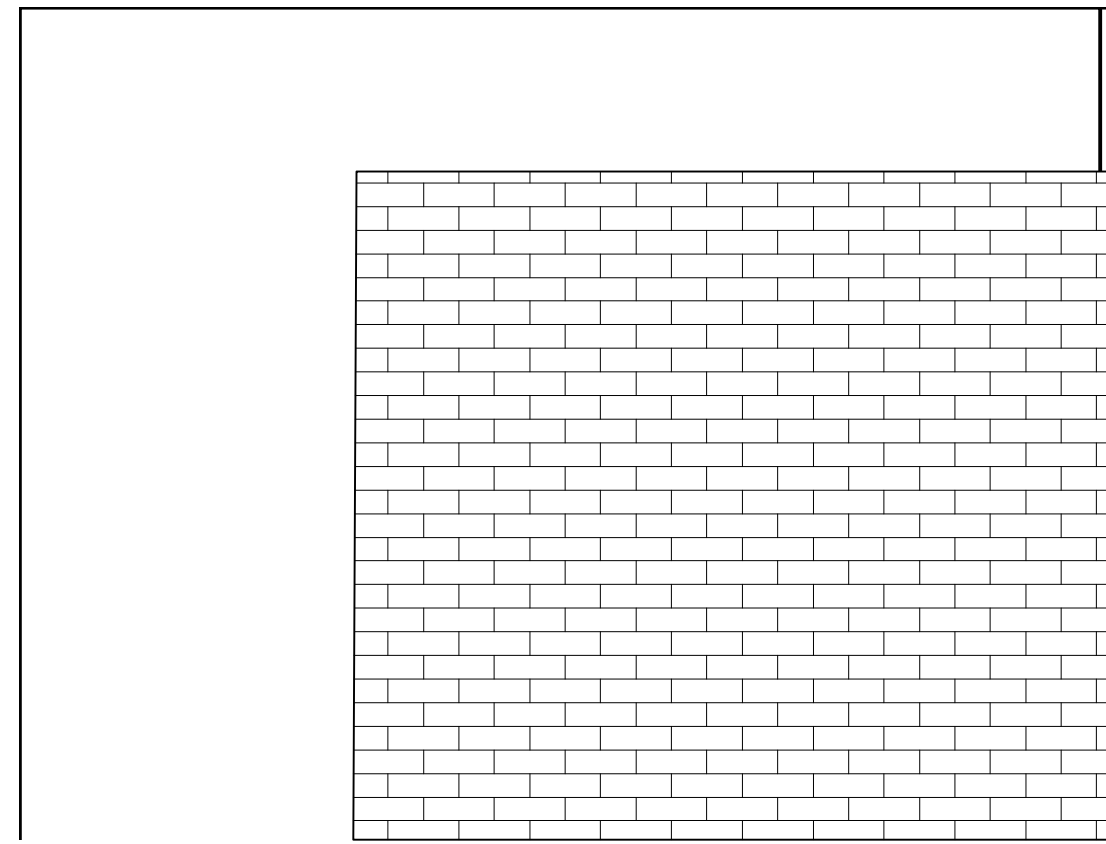


6 Master Bathroom - Interior Elevation
Scale: 1/2" = 1'-0"

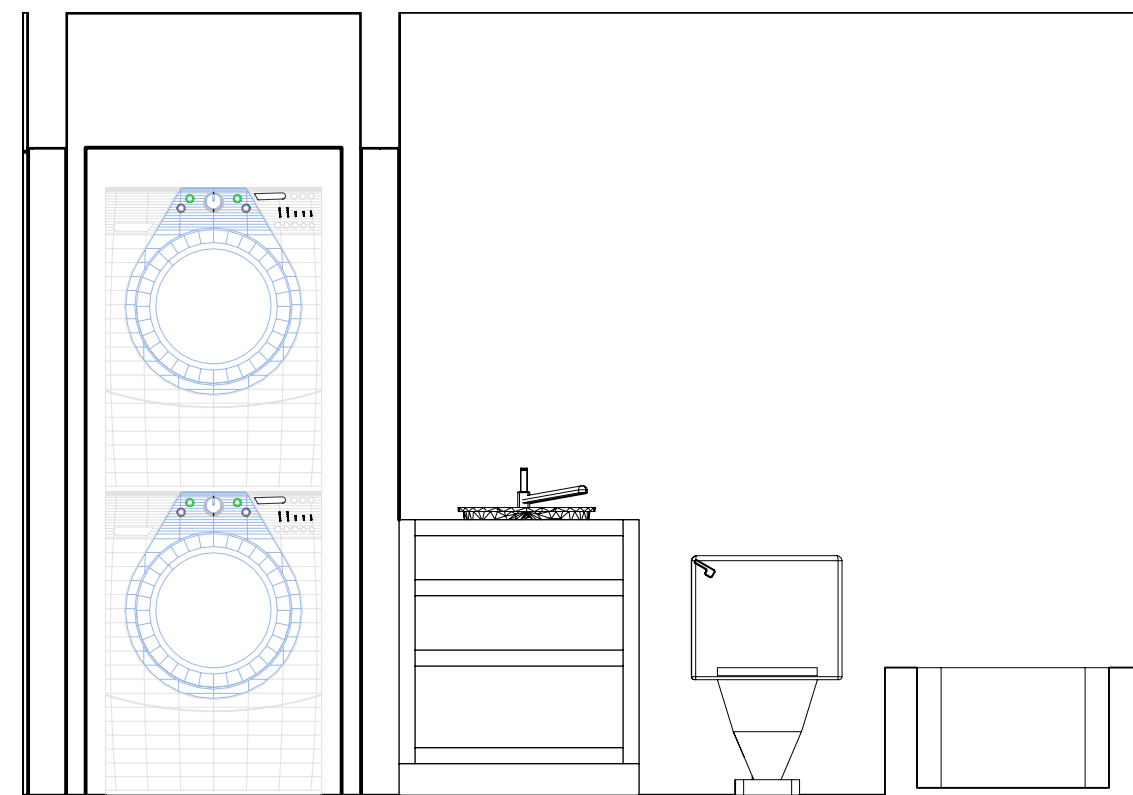


7 Interior Elevation - Second Floor Bathroom
Scale: 1/2" = 1'-0"

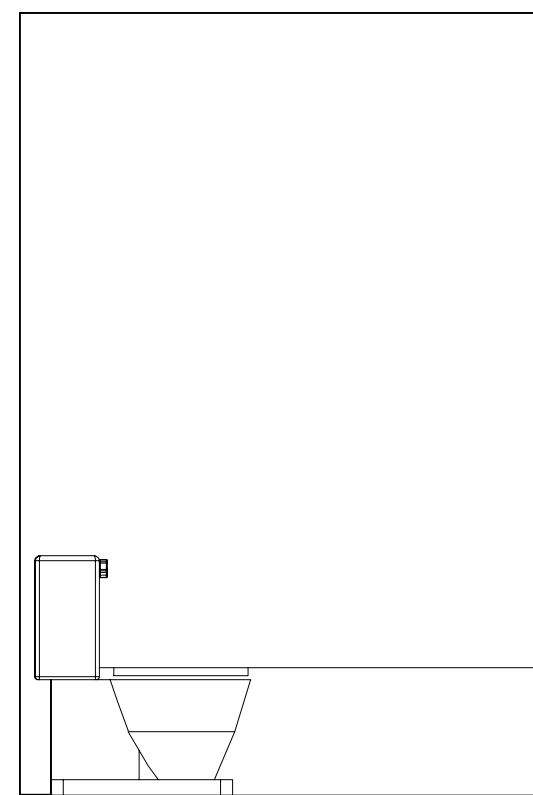

8 Interior Elevation - Second Floor Bathroom
Scale: 1/2" = 1'-0"

 

9 Interior Elevation - Second Floor Bathroom
Scale: 1/2" = 1'-0"

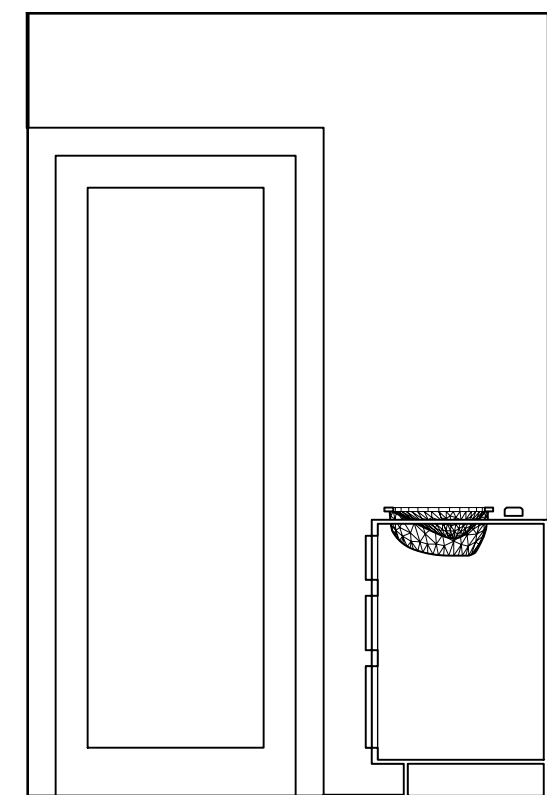

10 Interior Elevation - Second Floor Bathroom
Scale: 1/2" = 1'-0"

