

LEGEND:

EXIST. WALL TO REMAIN


NEW CONSTRUCTION

AREA EXCLUDED FROM F.A.R. CALC.

ADDED PROPOSED NET FLOOR AREA

NET FLOOR AREA:


BASEMENT PLAN:	519 sq.ft.
FIRST FLR. PLAN:	826 sq.ft.
SECOND FLR. PLAN:	904 sq.ft.
THIRD FLR. PLAN:	621 sq.ft.

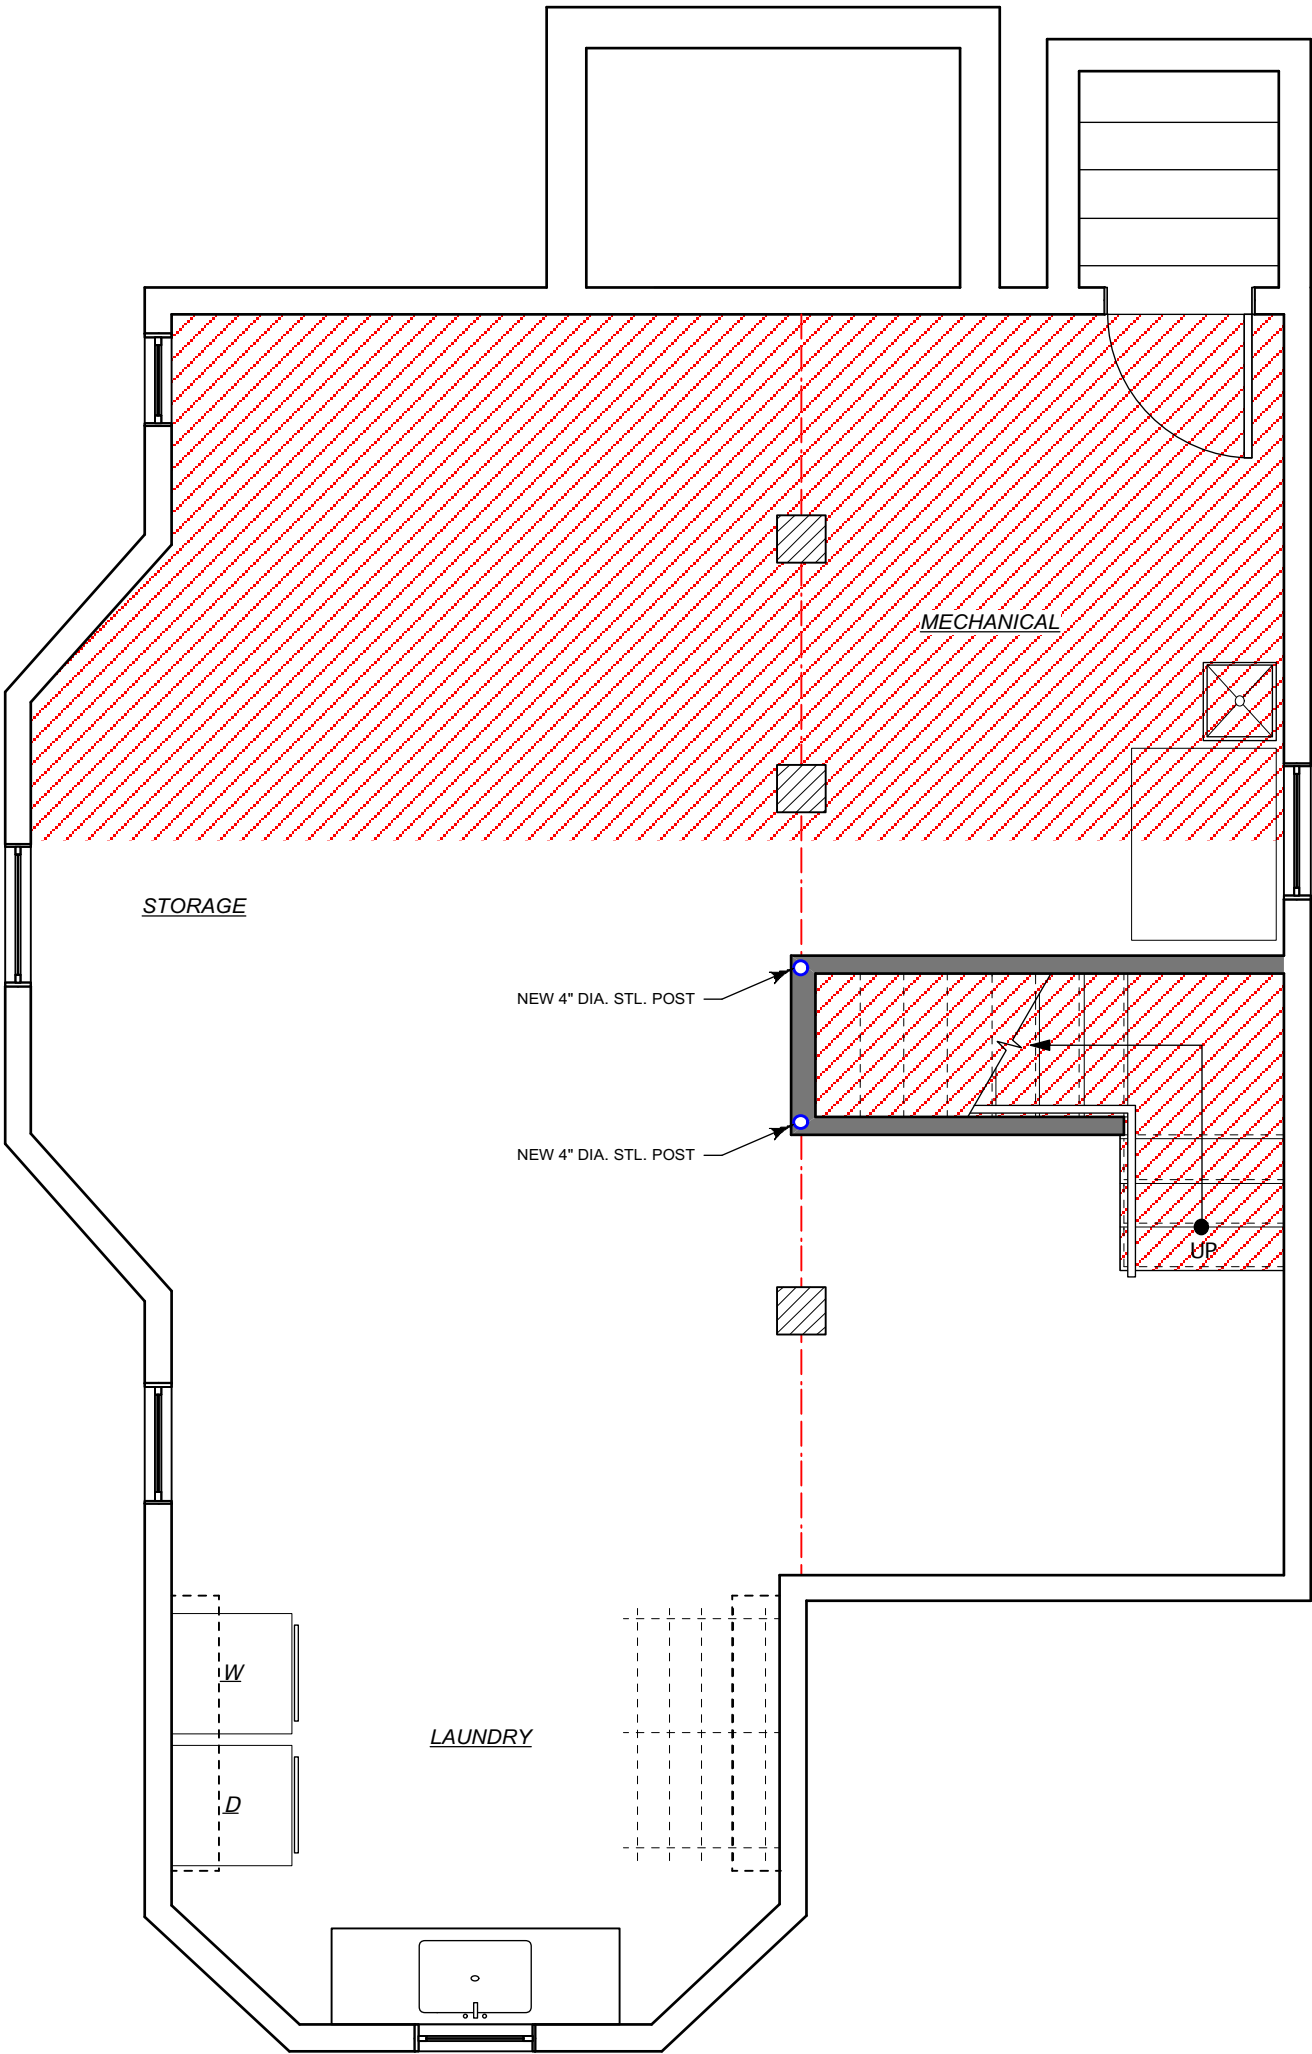

1

BASEMENT PLAN

Scale: 1/4" = 1'-0"

 

PROPOSED PLANS


GREENE RESIDENCE
74 Chandler St., Somerville MA 02144

LEGEND:

- EXIST. WALL TO REMAIN
- NEW CONSTRUCTION
- AREA EXCLUDED FROM F.A.R. CALC.
- ADDED PROPOSED NET FLOOR AREA

NET FLOOR AREA:

BASEMENT PLAN: 519 sq.ft.
FIRST FLR. PLAN: 826 sq.ft.
SECOND FLR. PLAN: 904 sq.ft.
THIRD FLR. PLAN: 621 sq.ft.

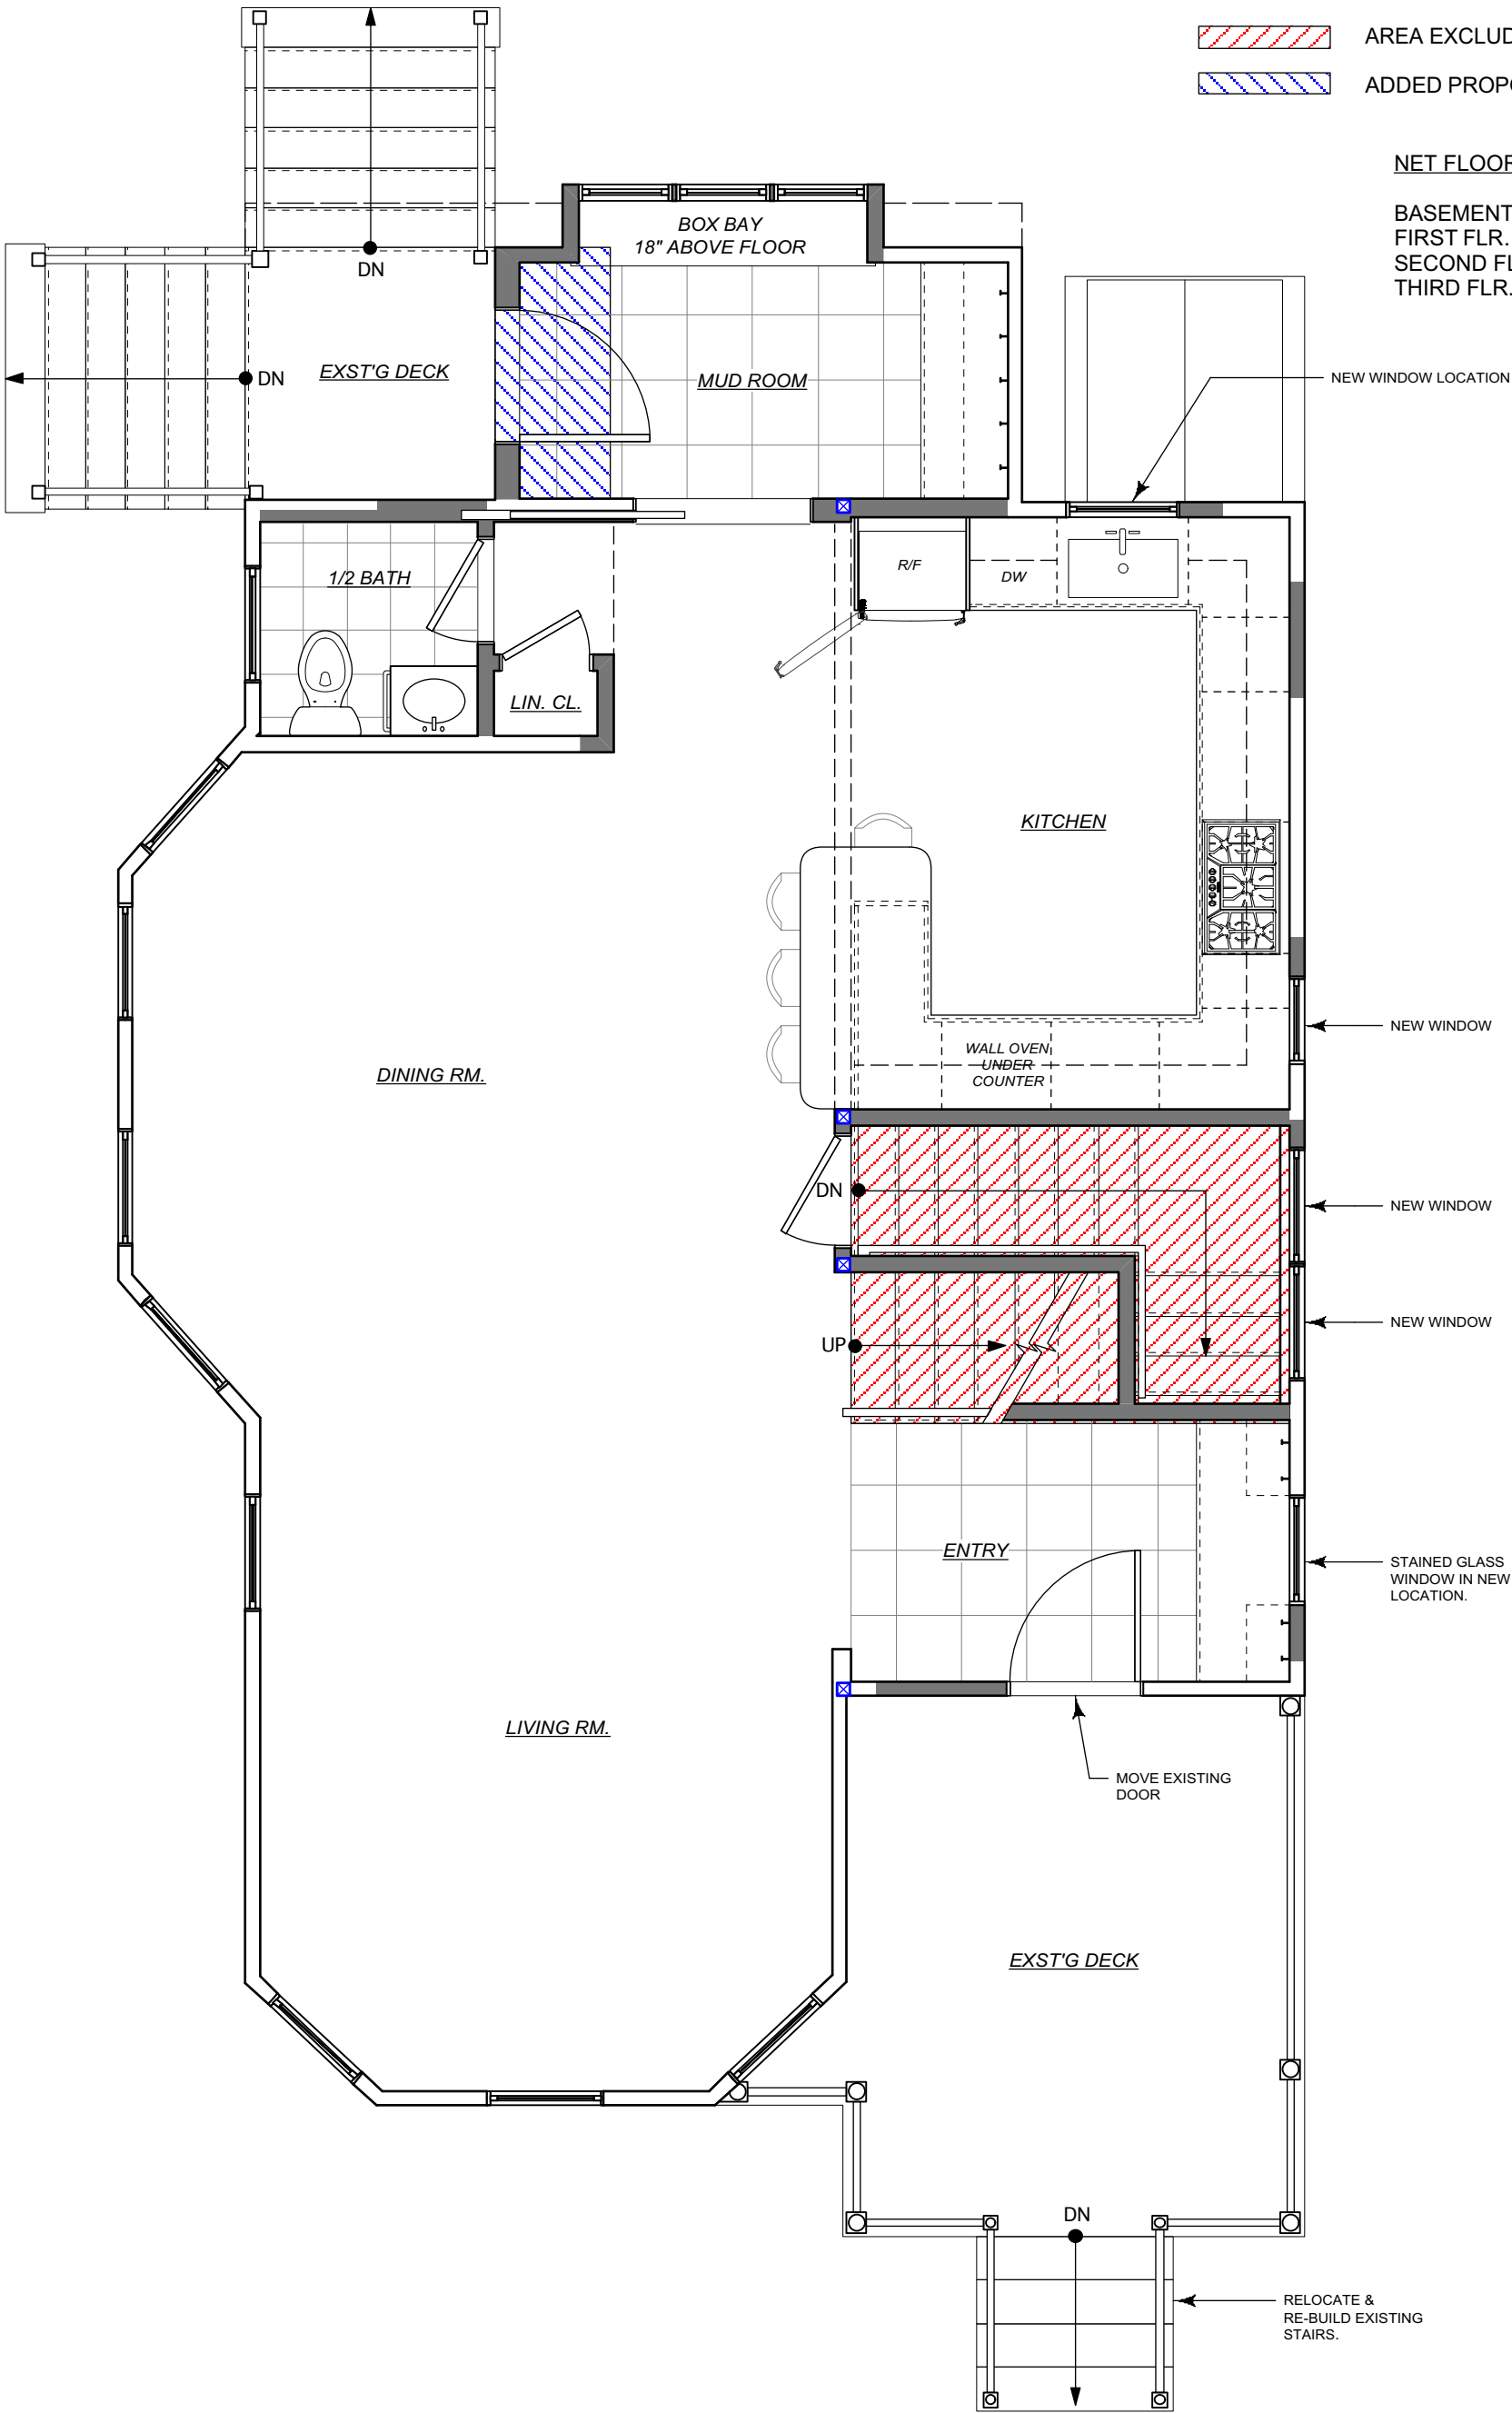

2 FIRST FLOOR PLAN

Scale: 1/4" = 1'-0"



PROPOSED PLANS

SCALE: 1/4" = 1'-0"
DATE: 11-23-2015

GREENE RESIDENCE
74 Chandler St., Somerville MA 02144

REISEN DESIGN ASSOCIATES

20 FARRAR ST. CAMBRIDGE MA 02138
(T) 617.876.7440 (F) 617.876.7443

LEGEND:

EXIST. WALL TO REMAIN


NEW CONSTRUCTION

AREA EXCLUDED FROM F.A.R. CALC.

ADDED PROPOSED NET FLOOR AREA

NET FLOOR AREA:


BASEMENT PLAN:	519 sq.ft.
FIRST FLR. PLAN:	826 sq.ft.
SECOND FLR. PLAN:	904 sq.ft.
THIRD FLR. PLAN:	621 sq.ft.

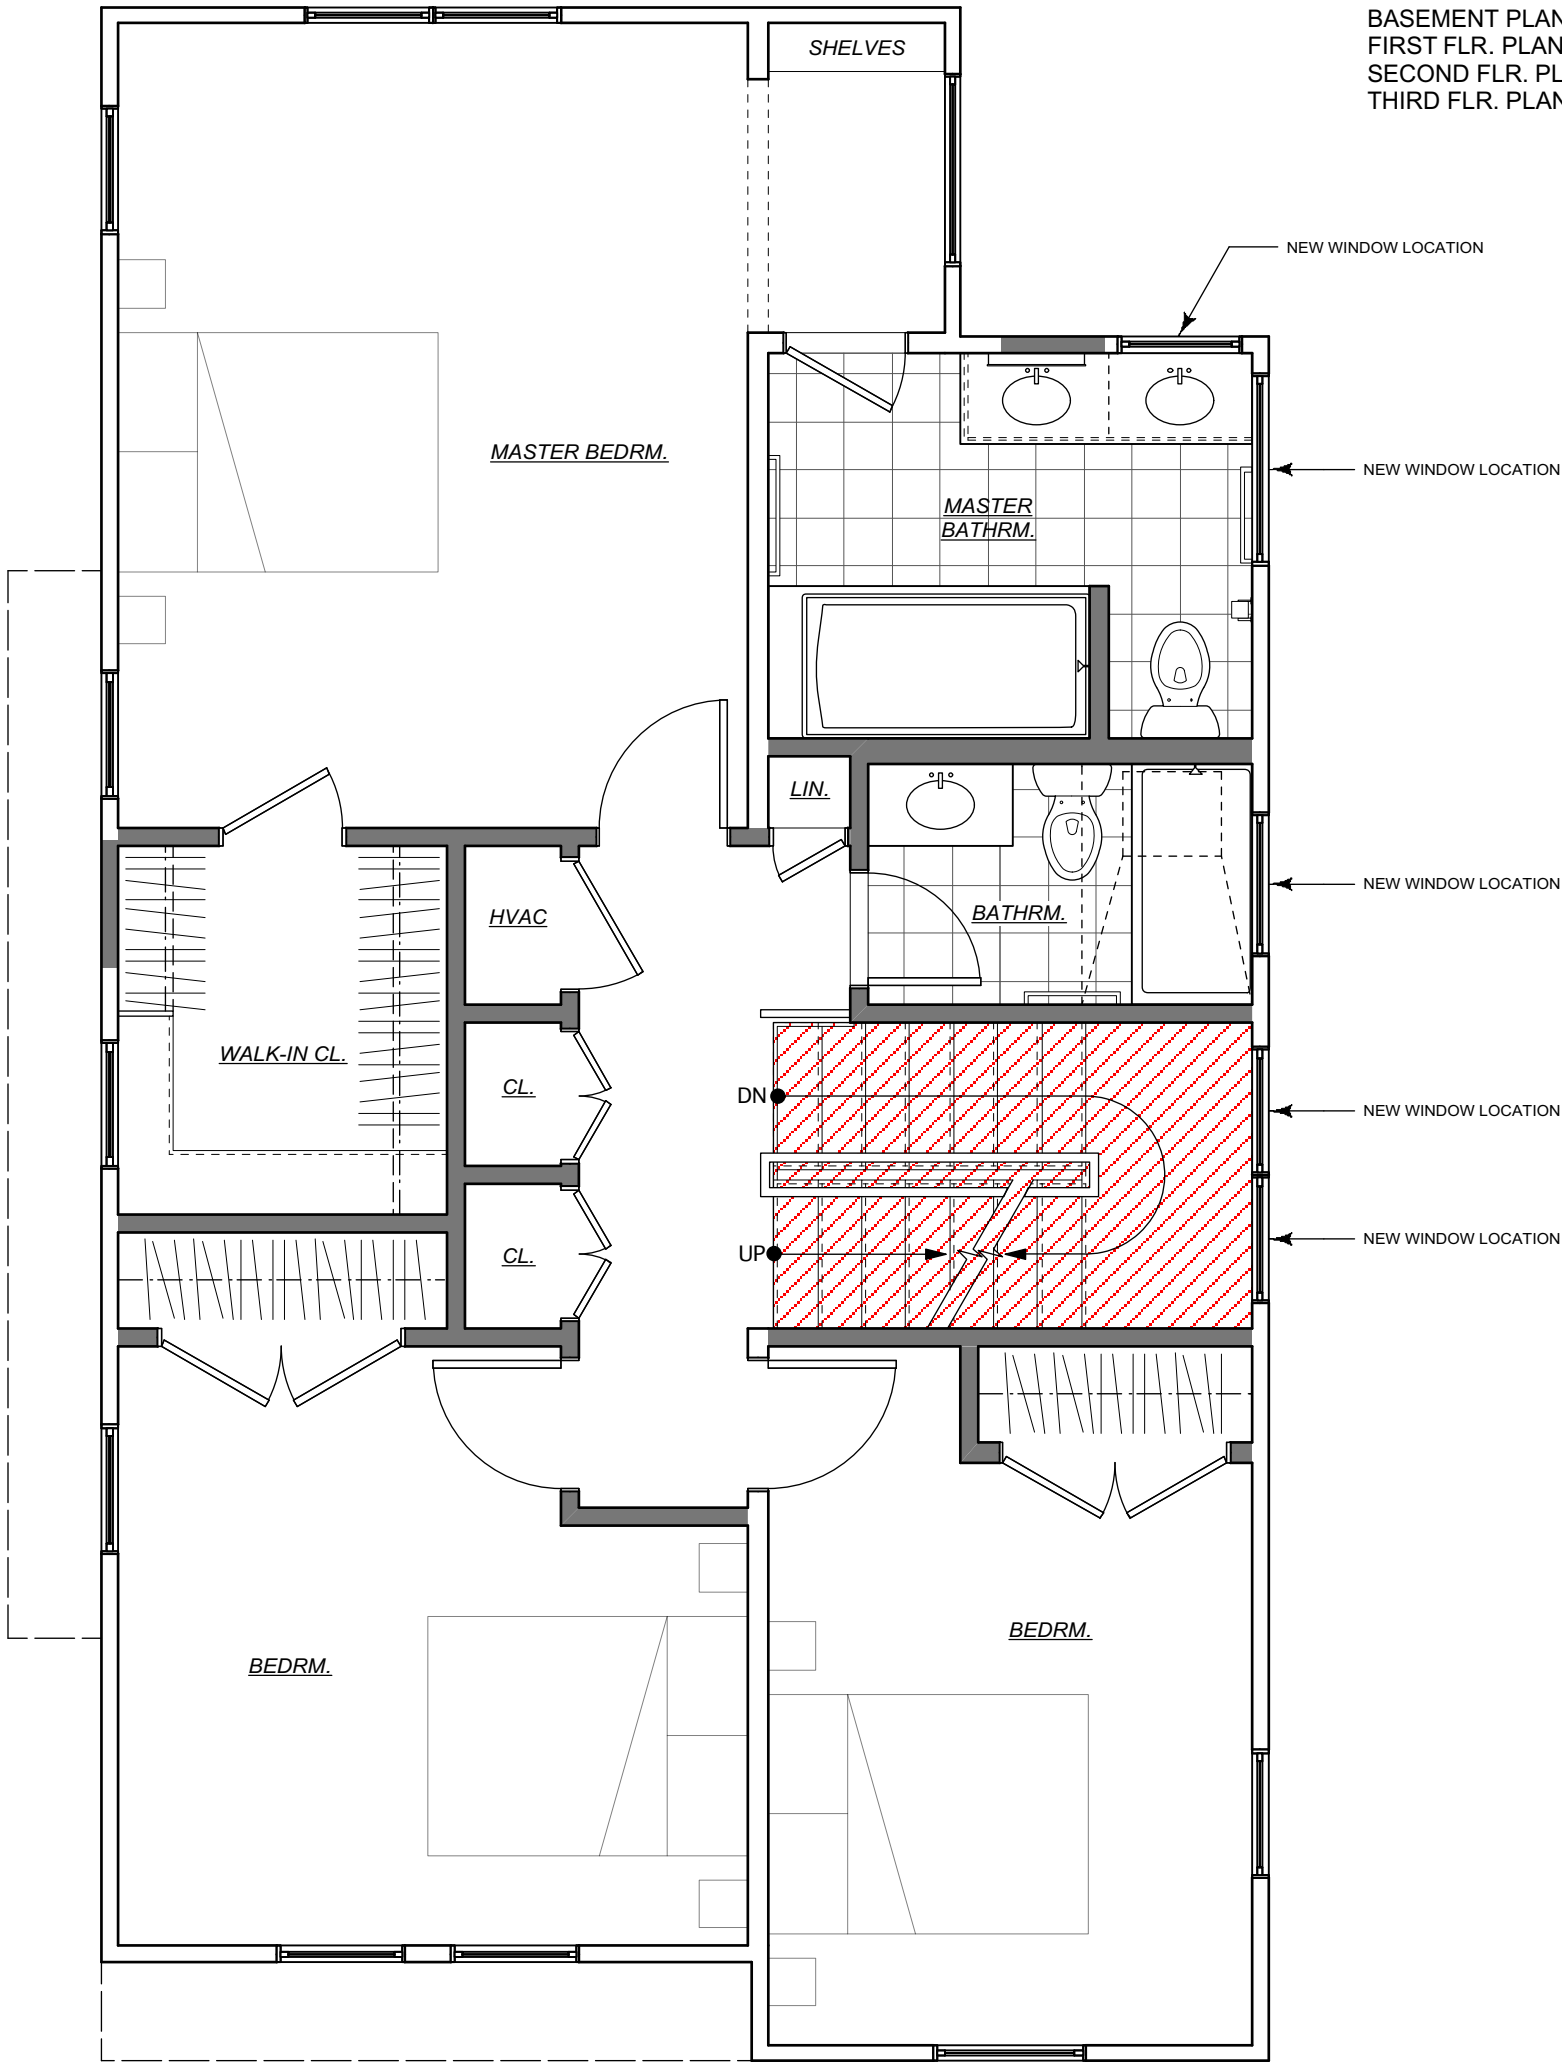

3

SECOND FLOOR PLAN

Scale: 1/4" = 1'-0"

 

PROPOSED PLANS

SCALE: 1/4" = 1'-0"
DATE: 11-23-2015

GREENE RESIDENCE
74 Chandler St., Somerville MA 02144

REISEN DESIGN ASSOCIATES
20 FARRAR ST. CAMBRIDGE MA 02138
(T) 617.876.7440 (F) 617.876.7443

LEGEND:

EXIST. WALL TO REMAIN


NEW CONSTRUCTION

AREA EXCLUDED FROM F.A.R. CALC.

ADDED PROPOSED NET FLOOR AREA

NET FLOOR AREA:

BASEMENT PLAN:	519 sq.ft.
FIRST FLR. PLAN:	826 sq.ft.
SECOND FLR. PLAN:	904 sq.ft.
THIRD FLR. PLAN:	621 sq.ft.

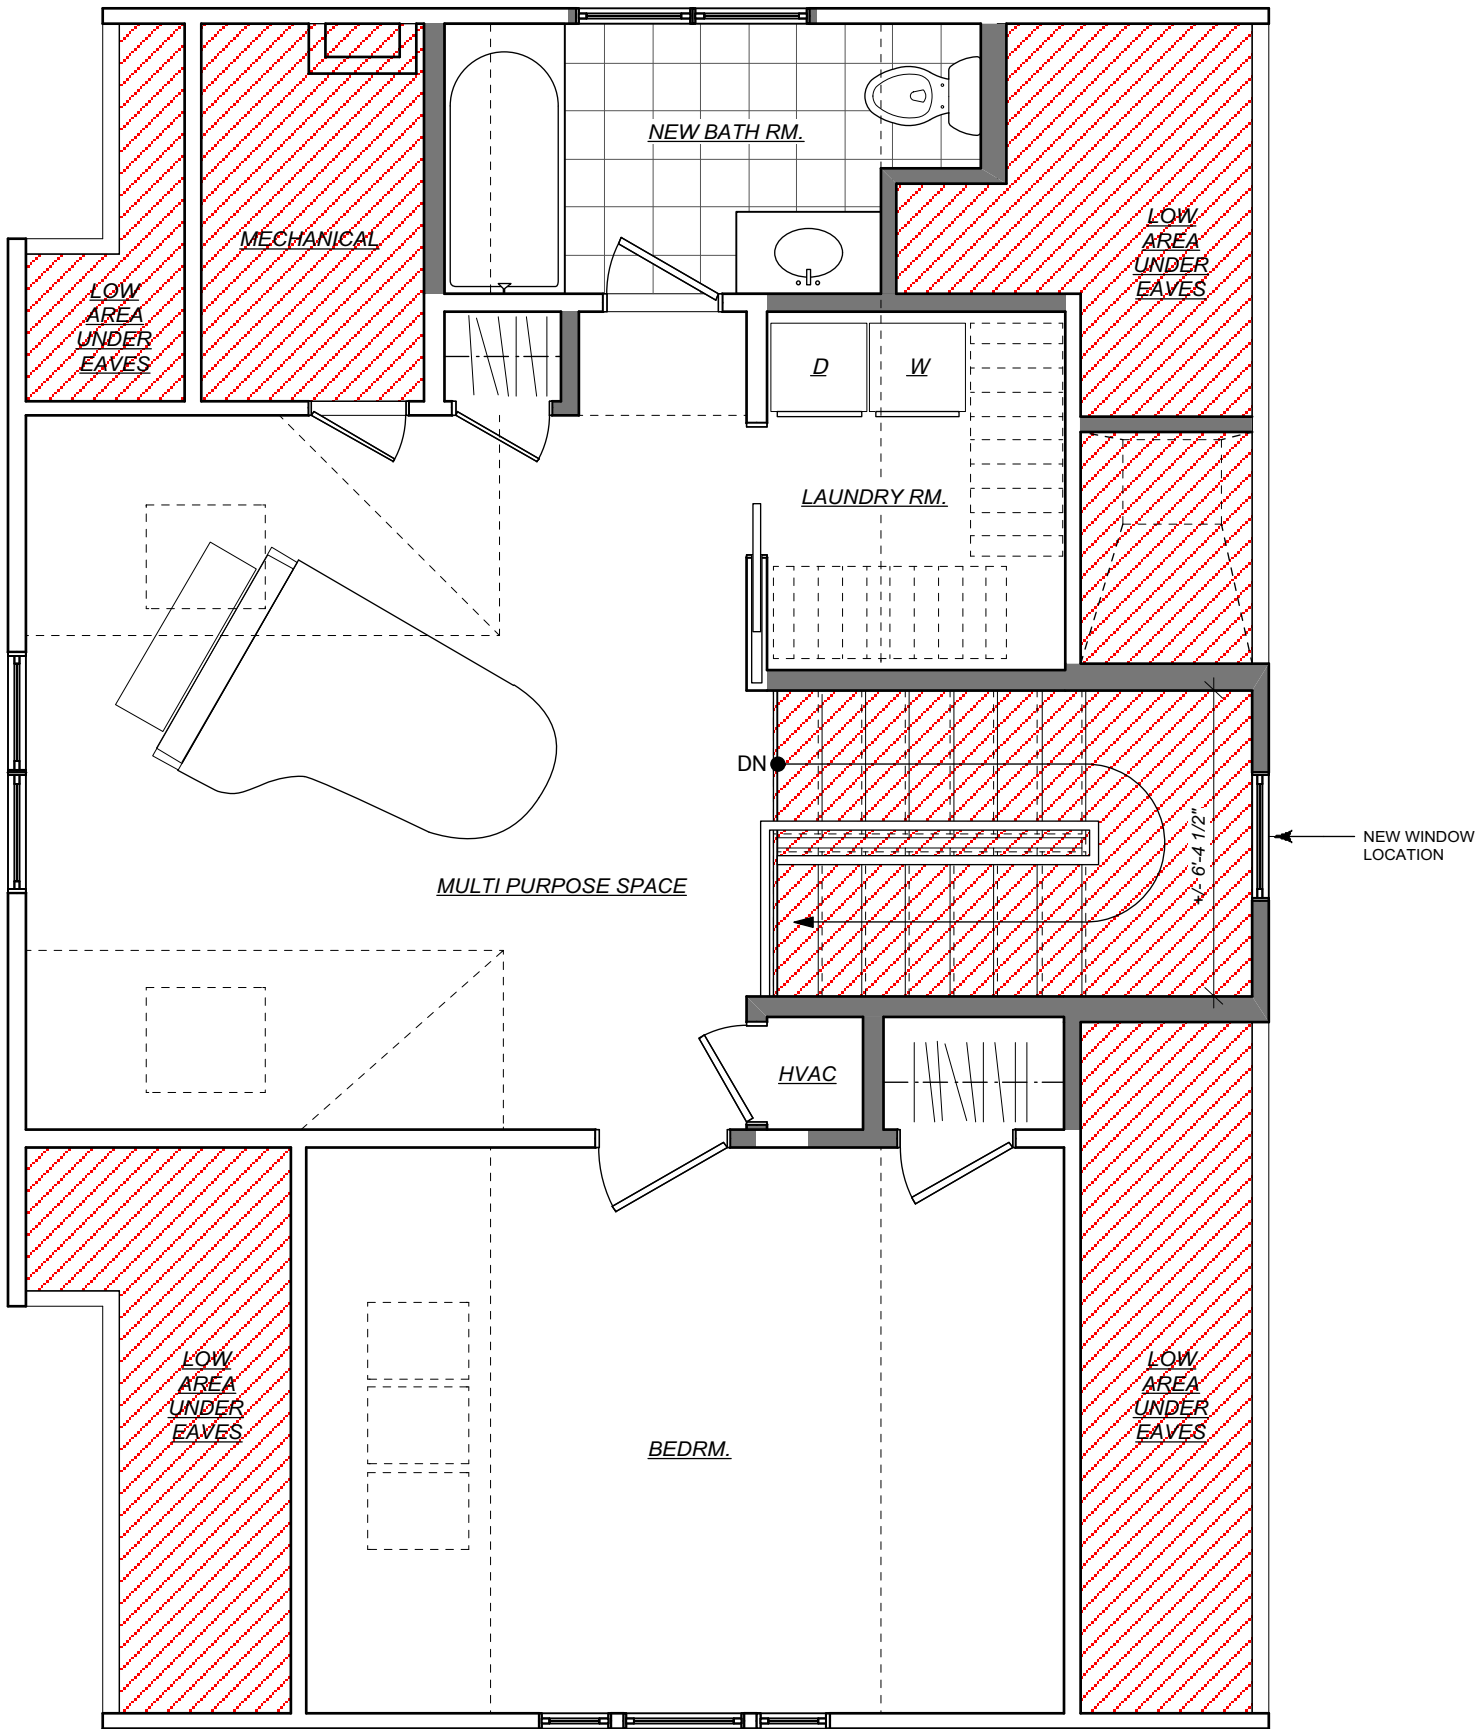

4

ATTIC FLOOR PLAN

Scale: 1/4" = 1'-0"



PROPOSED PLANS

SCALE: 1/4" = 1'-0"
DATE: 11-23-2015

GREENE RESIDENCE
74 Chandler St., Somerville MA 02144

REISEN DESIGN ASSOCIATES
20 FARRAR ST. CAMBRIDGE MA 02138
(T) 617.876.7440 (F) 617.876.7443