


**TSIANG RESIDENCE**  
**15 DANE AVENUE SOMERVILLE, MA**


**1 February 2016**

**FOR ZONING USE ONLY:**  
**NOT FOR CONSTRUCTION**

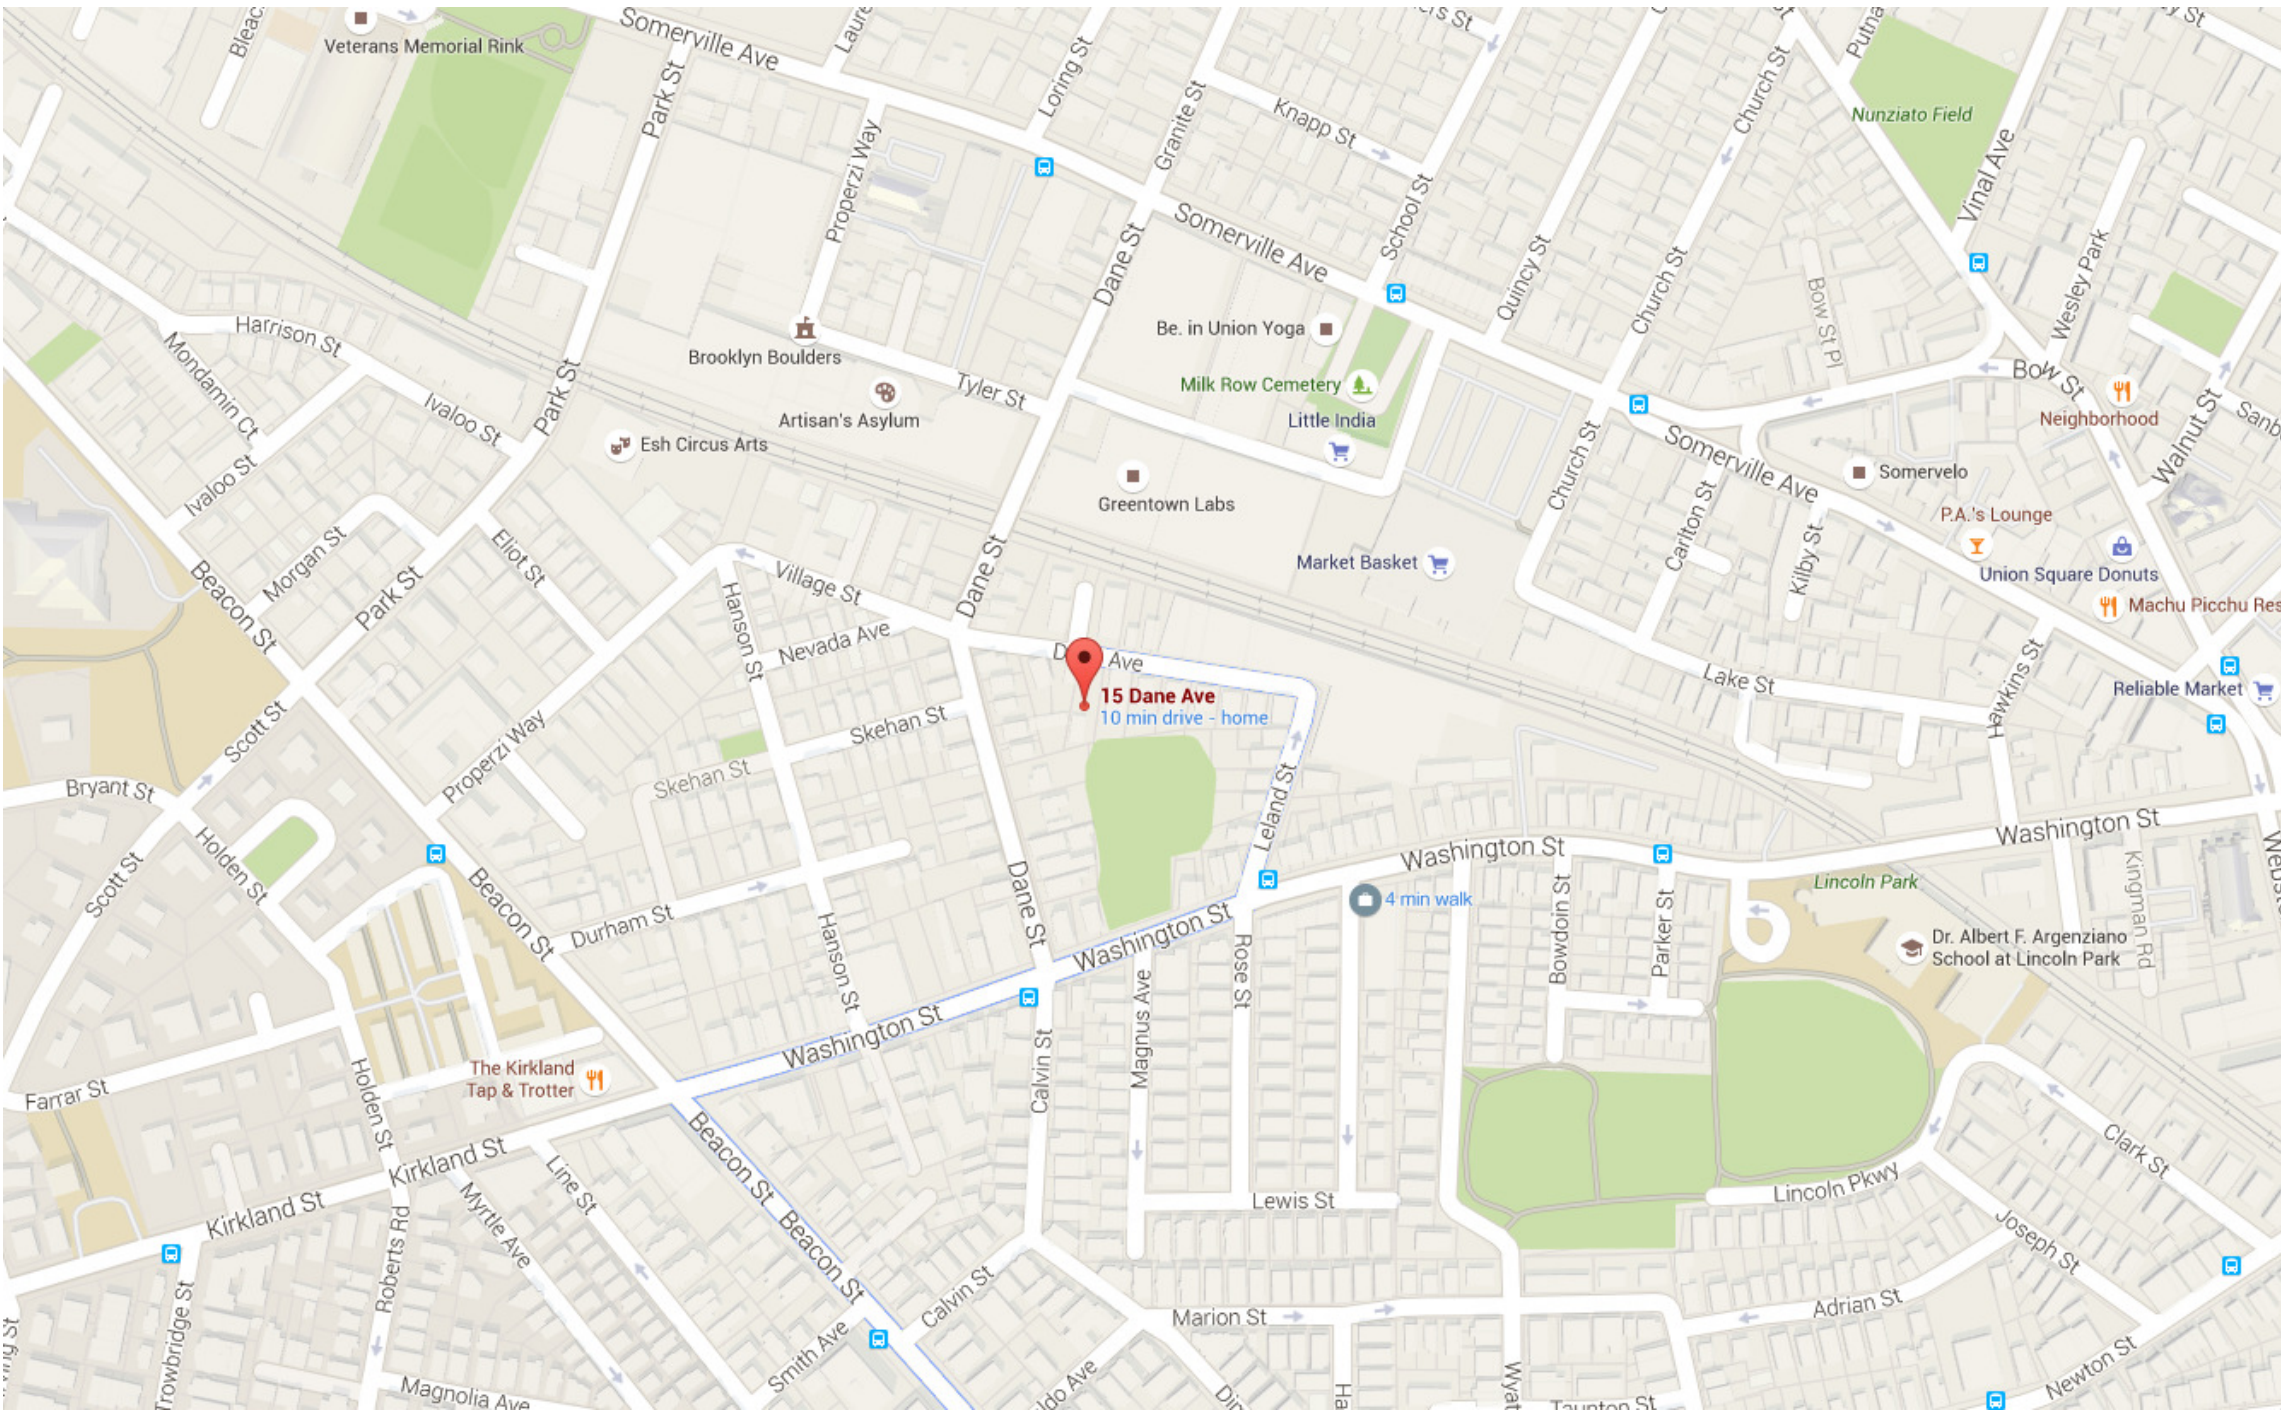


Site Location Map



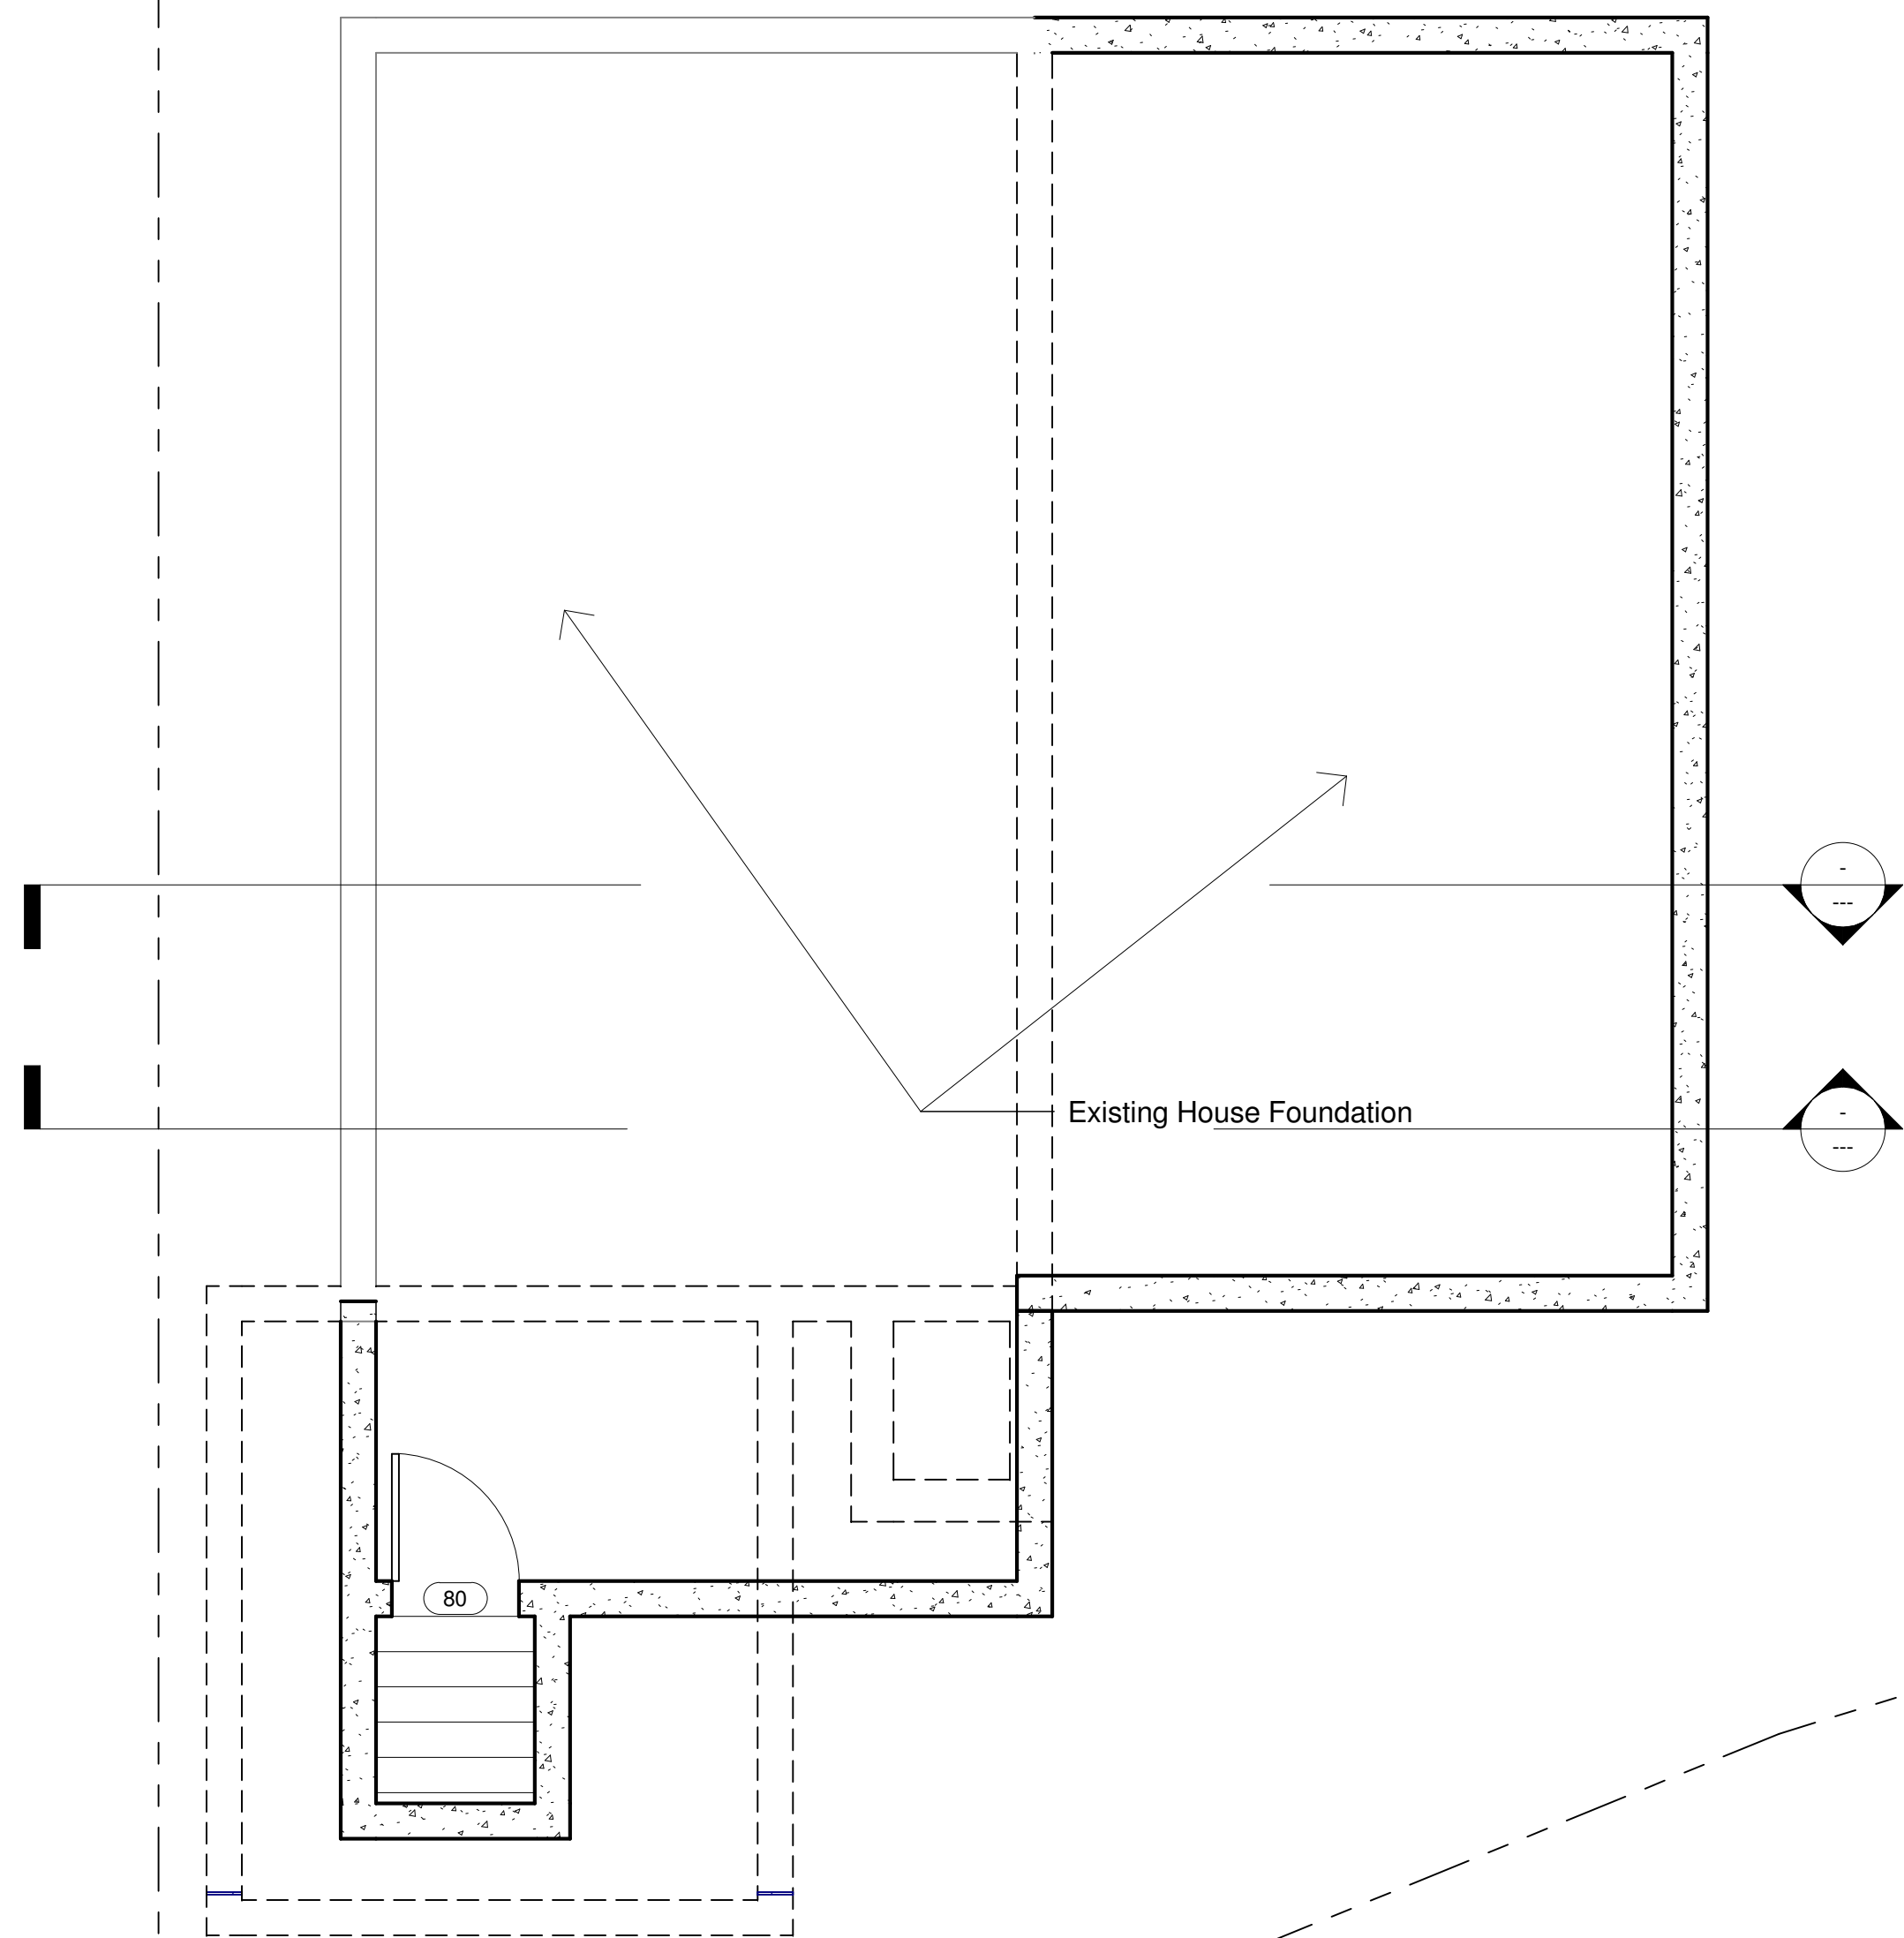

1 Basement  
1/4" = 1'-0"

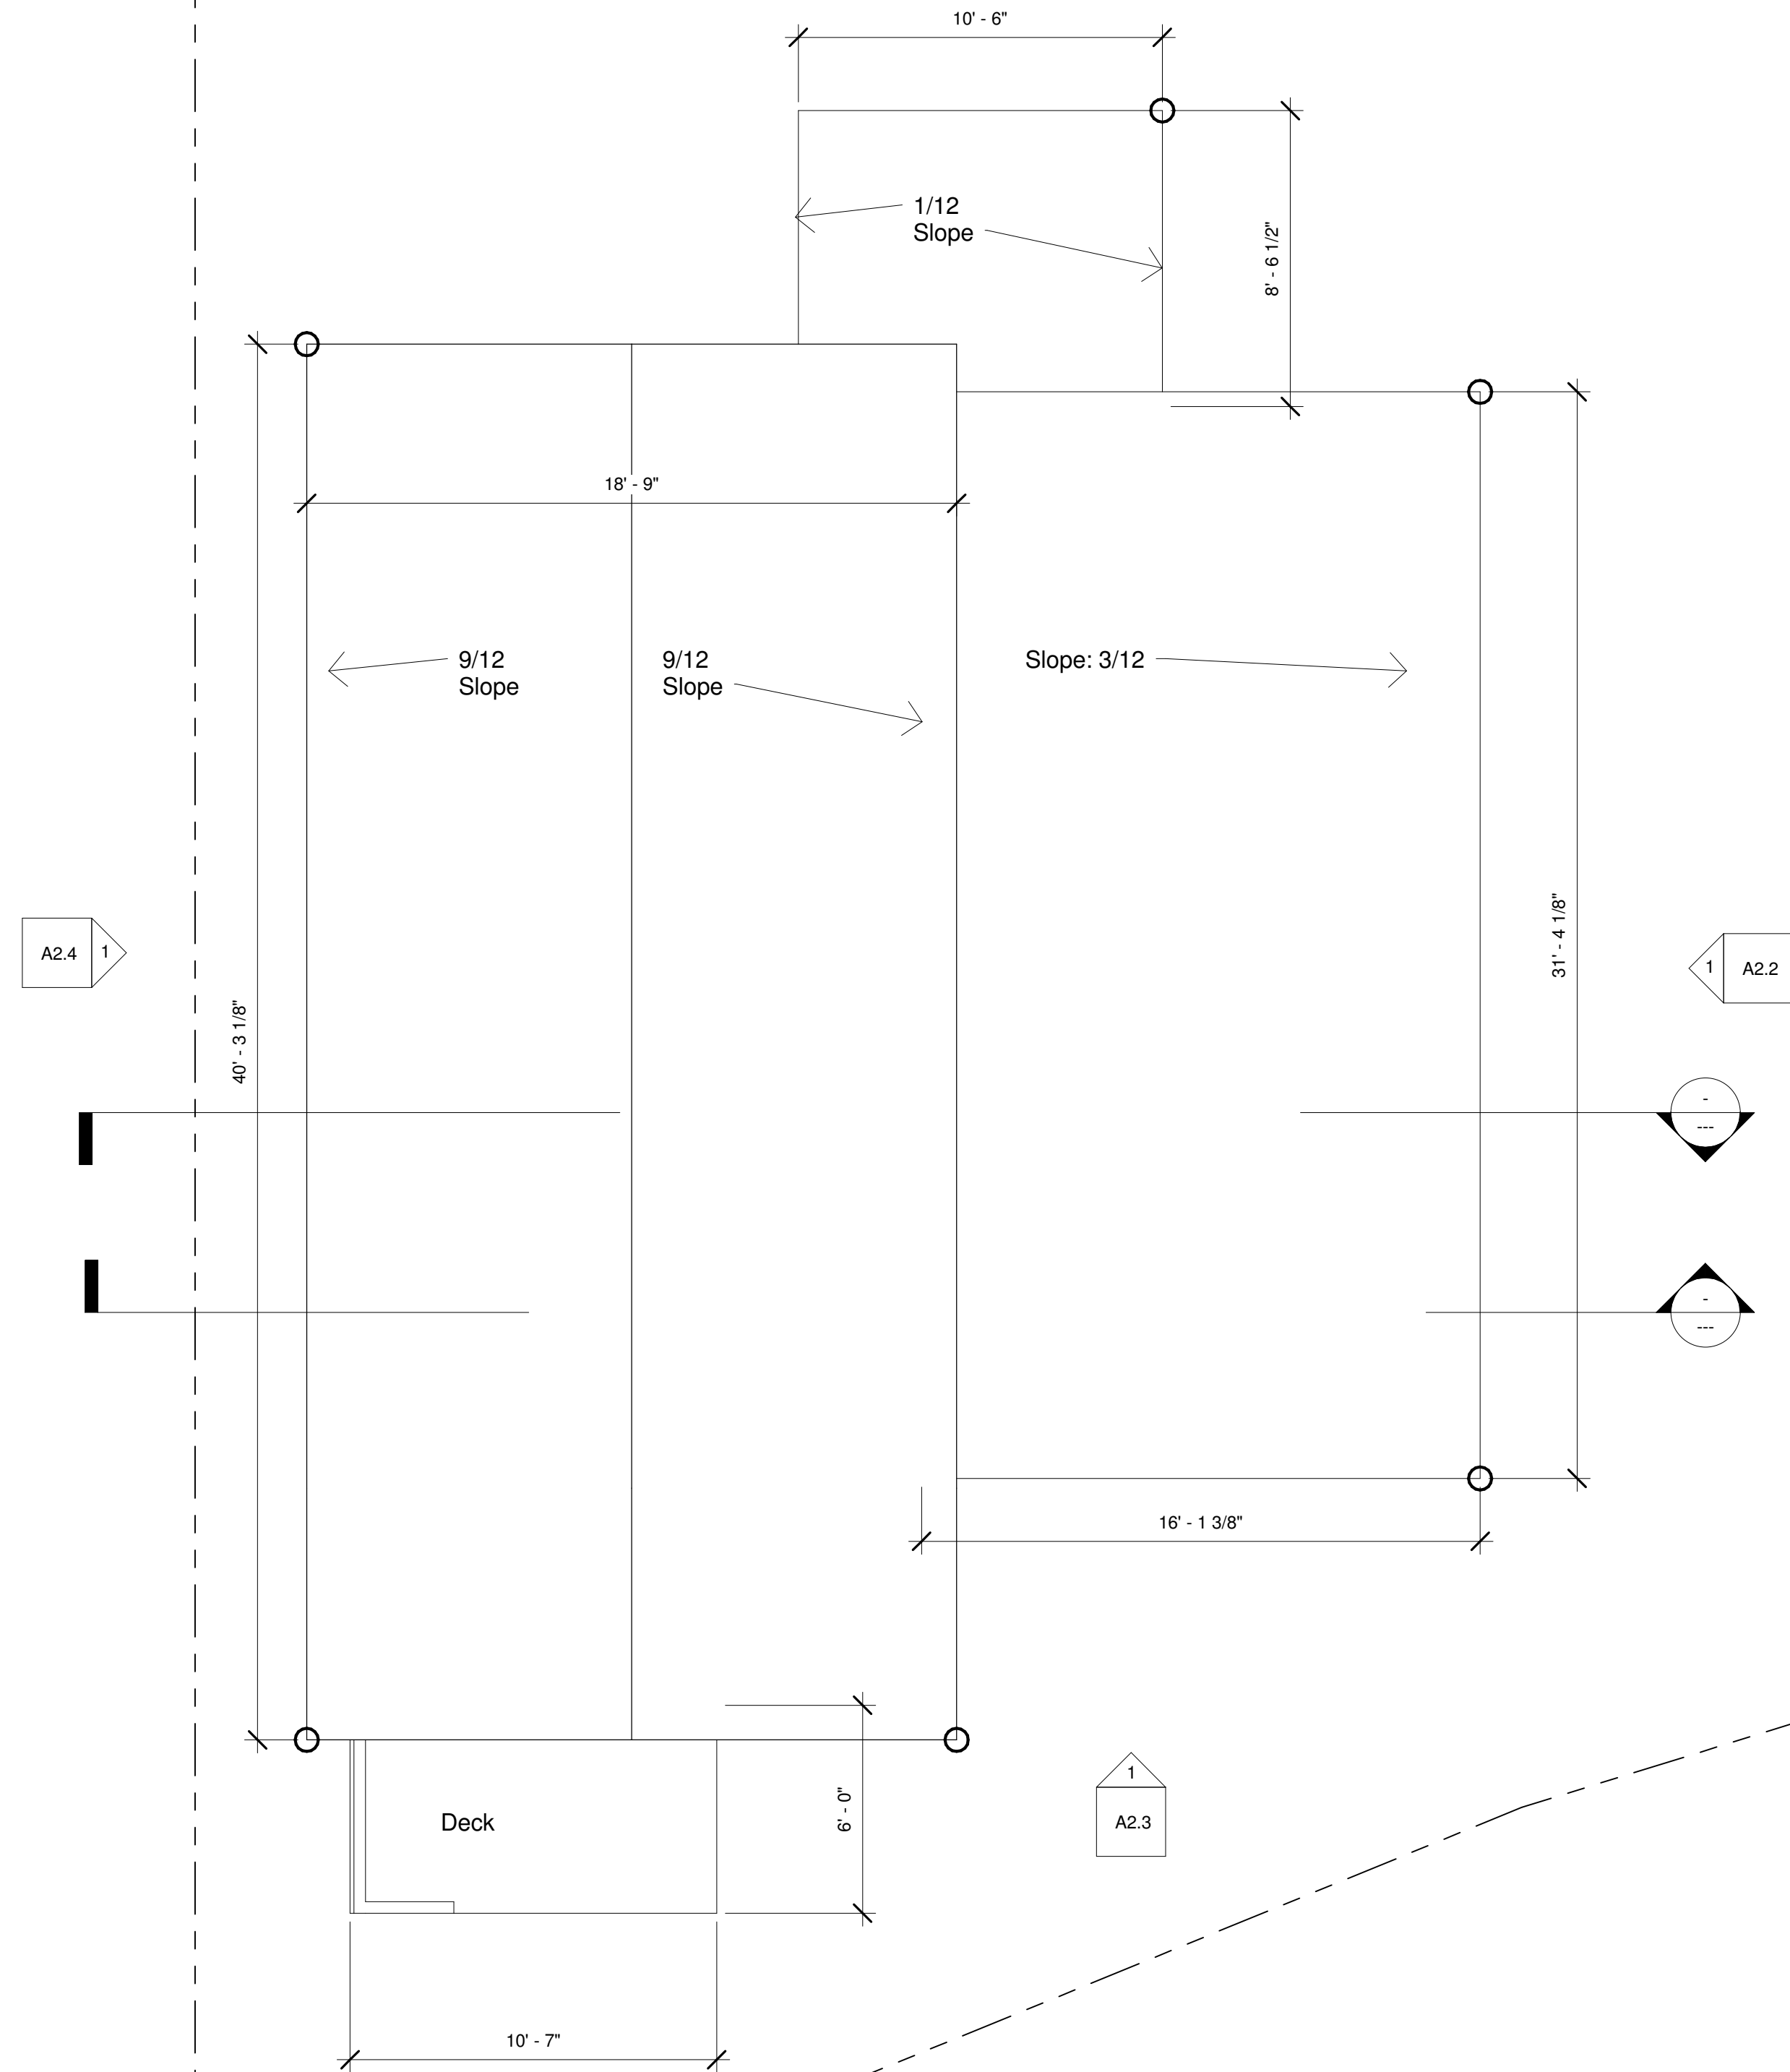

2 Roof  
1/4" = 1'-0"



2/1/2016 3:35:46 PM



ARCHITECTURE

CONSULTING

EXTERIOR COMMISSIONING

334 Washington Street Somerville, MA 617 625 3483 www.3ive.com


# 15 Dane Avenue Tsiang Residence

No.	Description	Date


## Foundation and Roof Plan

Project number 215107  
Date 1 Feb 2016  
Drawn by Author  
Checked by Checker Scale 1/4" = 1'-0"

A1.0

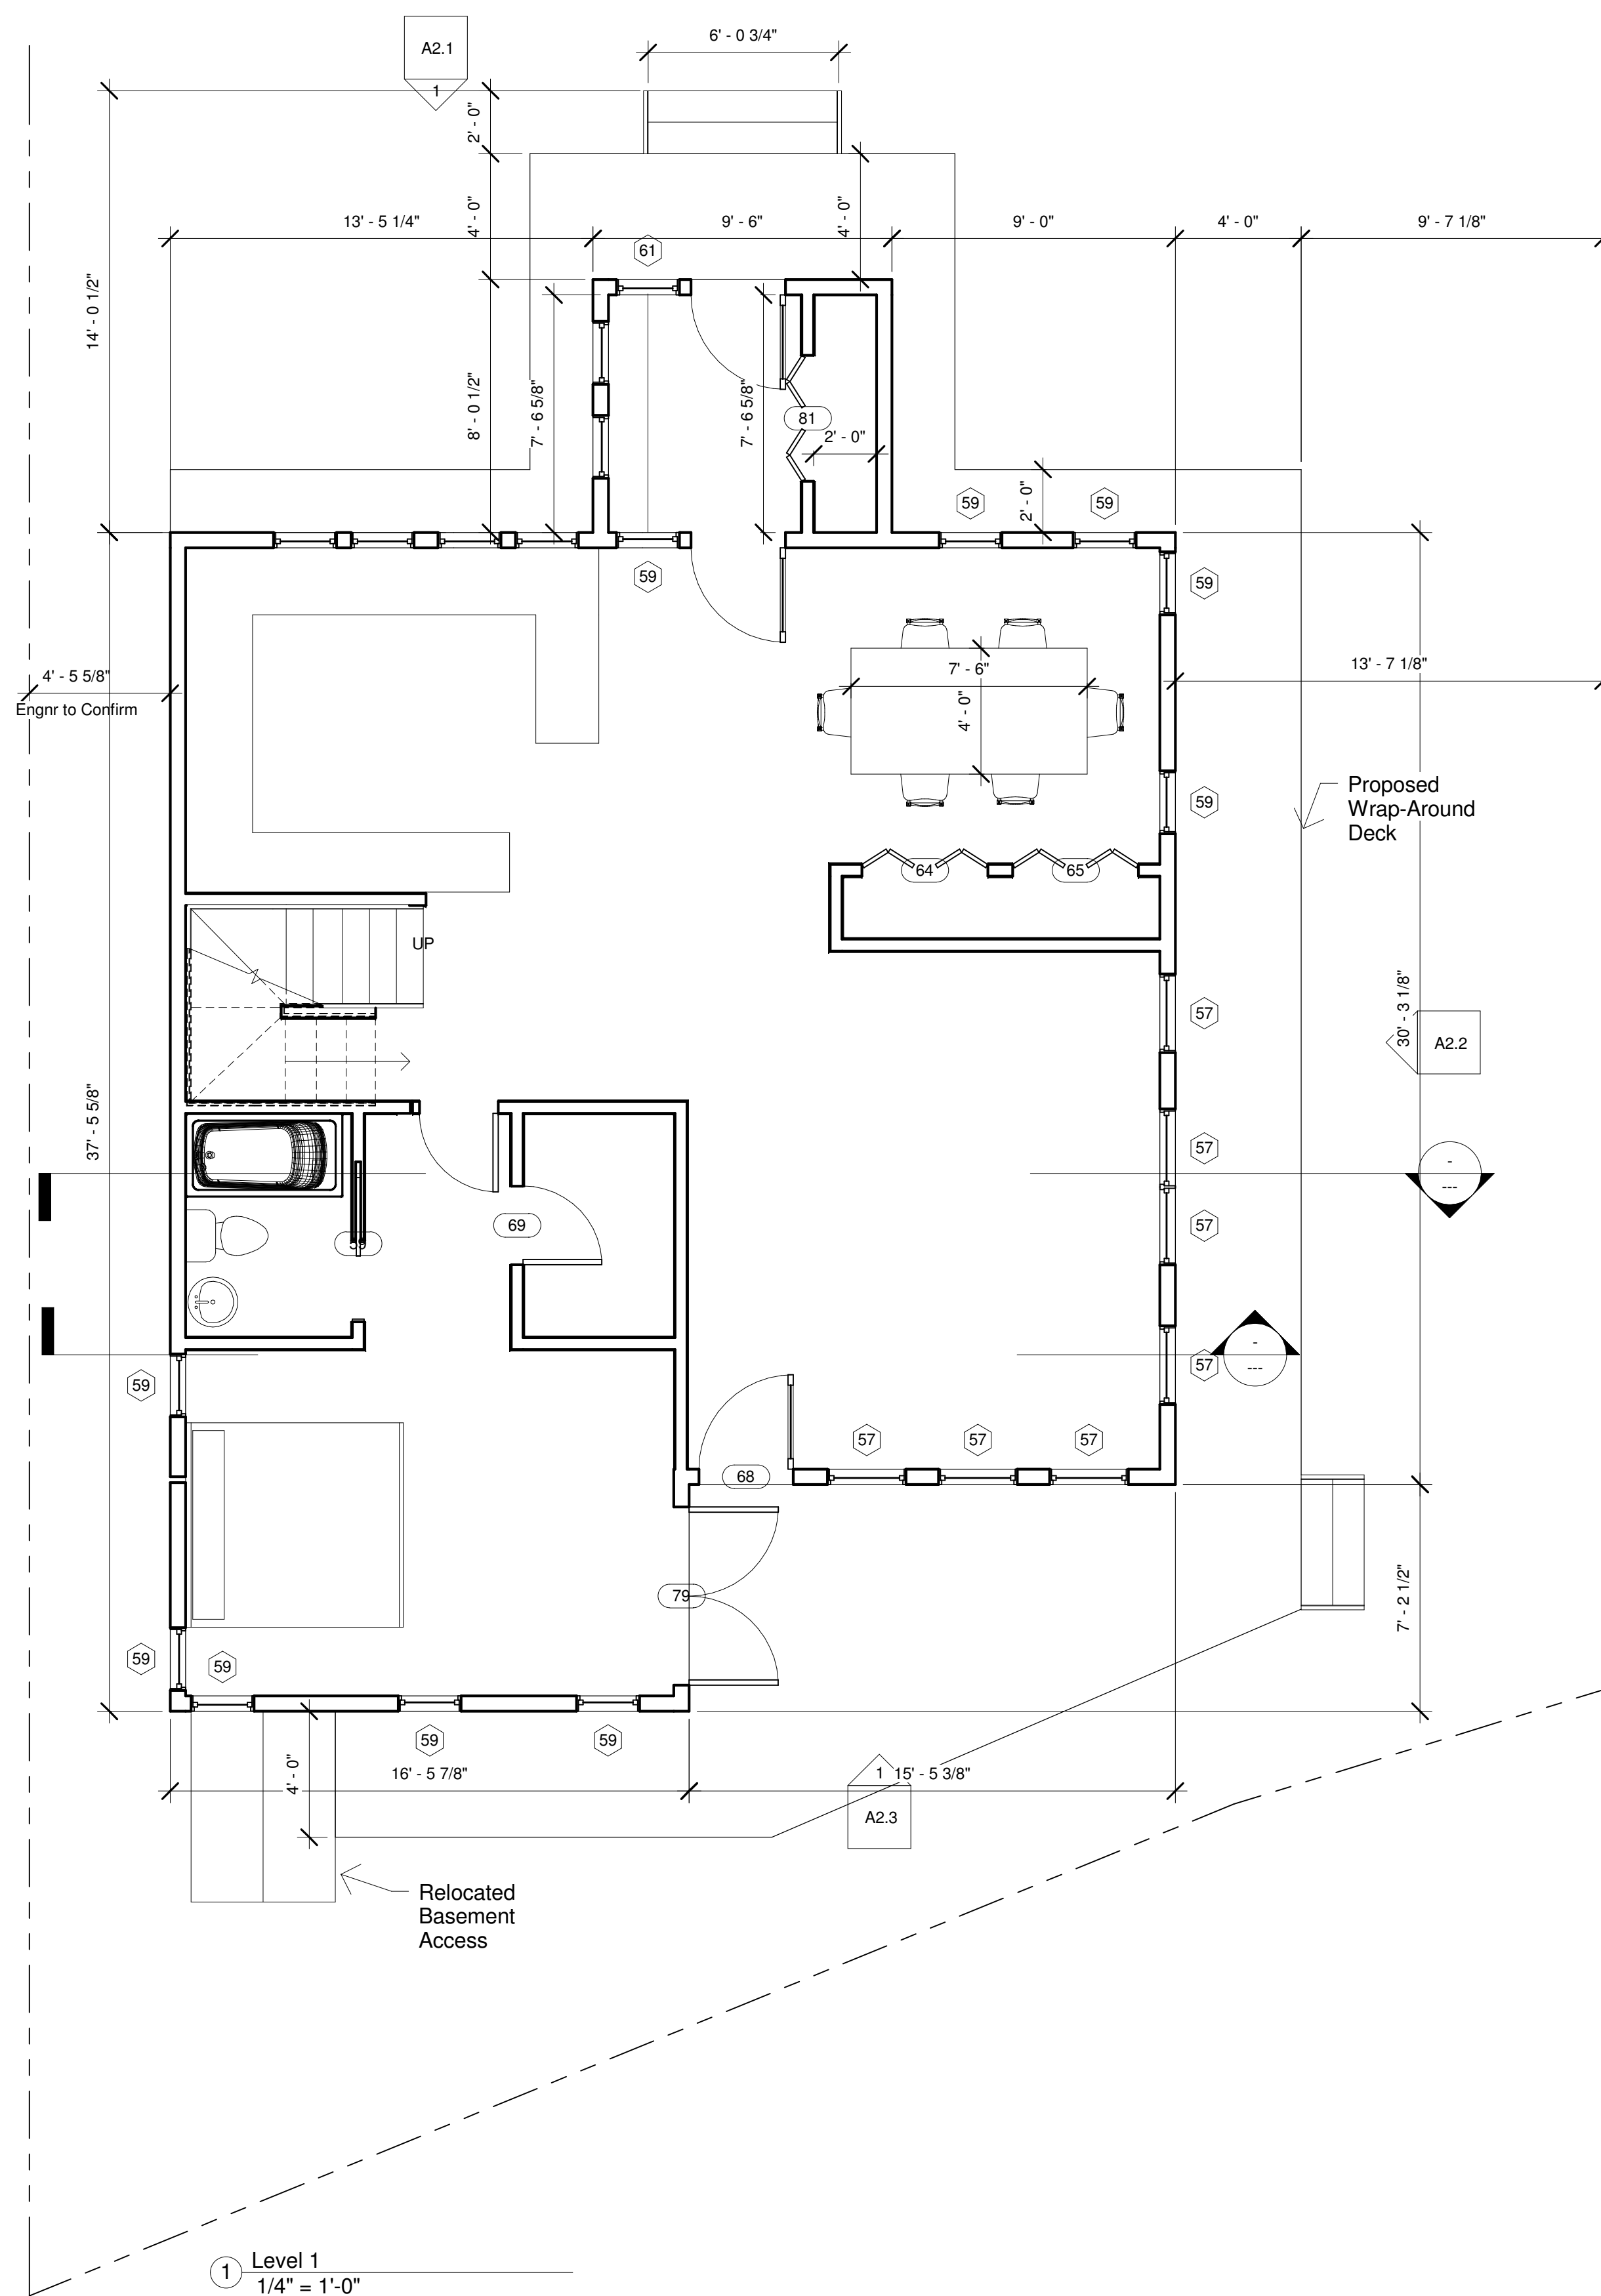

① Level 1  
1/4" = 1'-0"

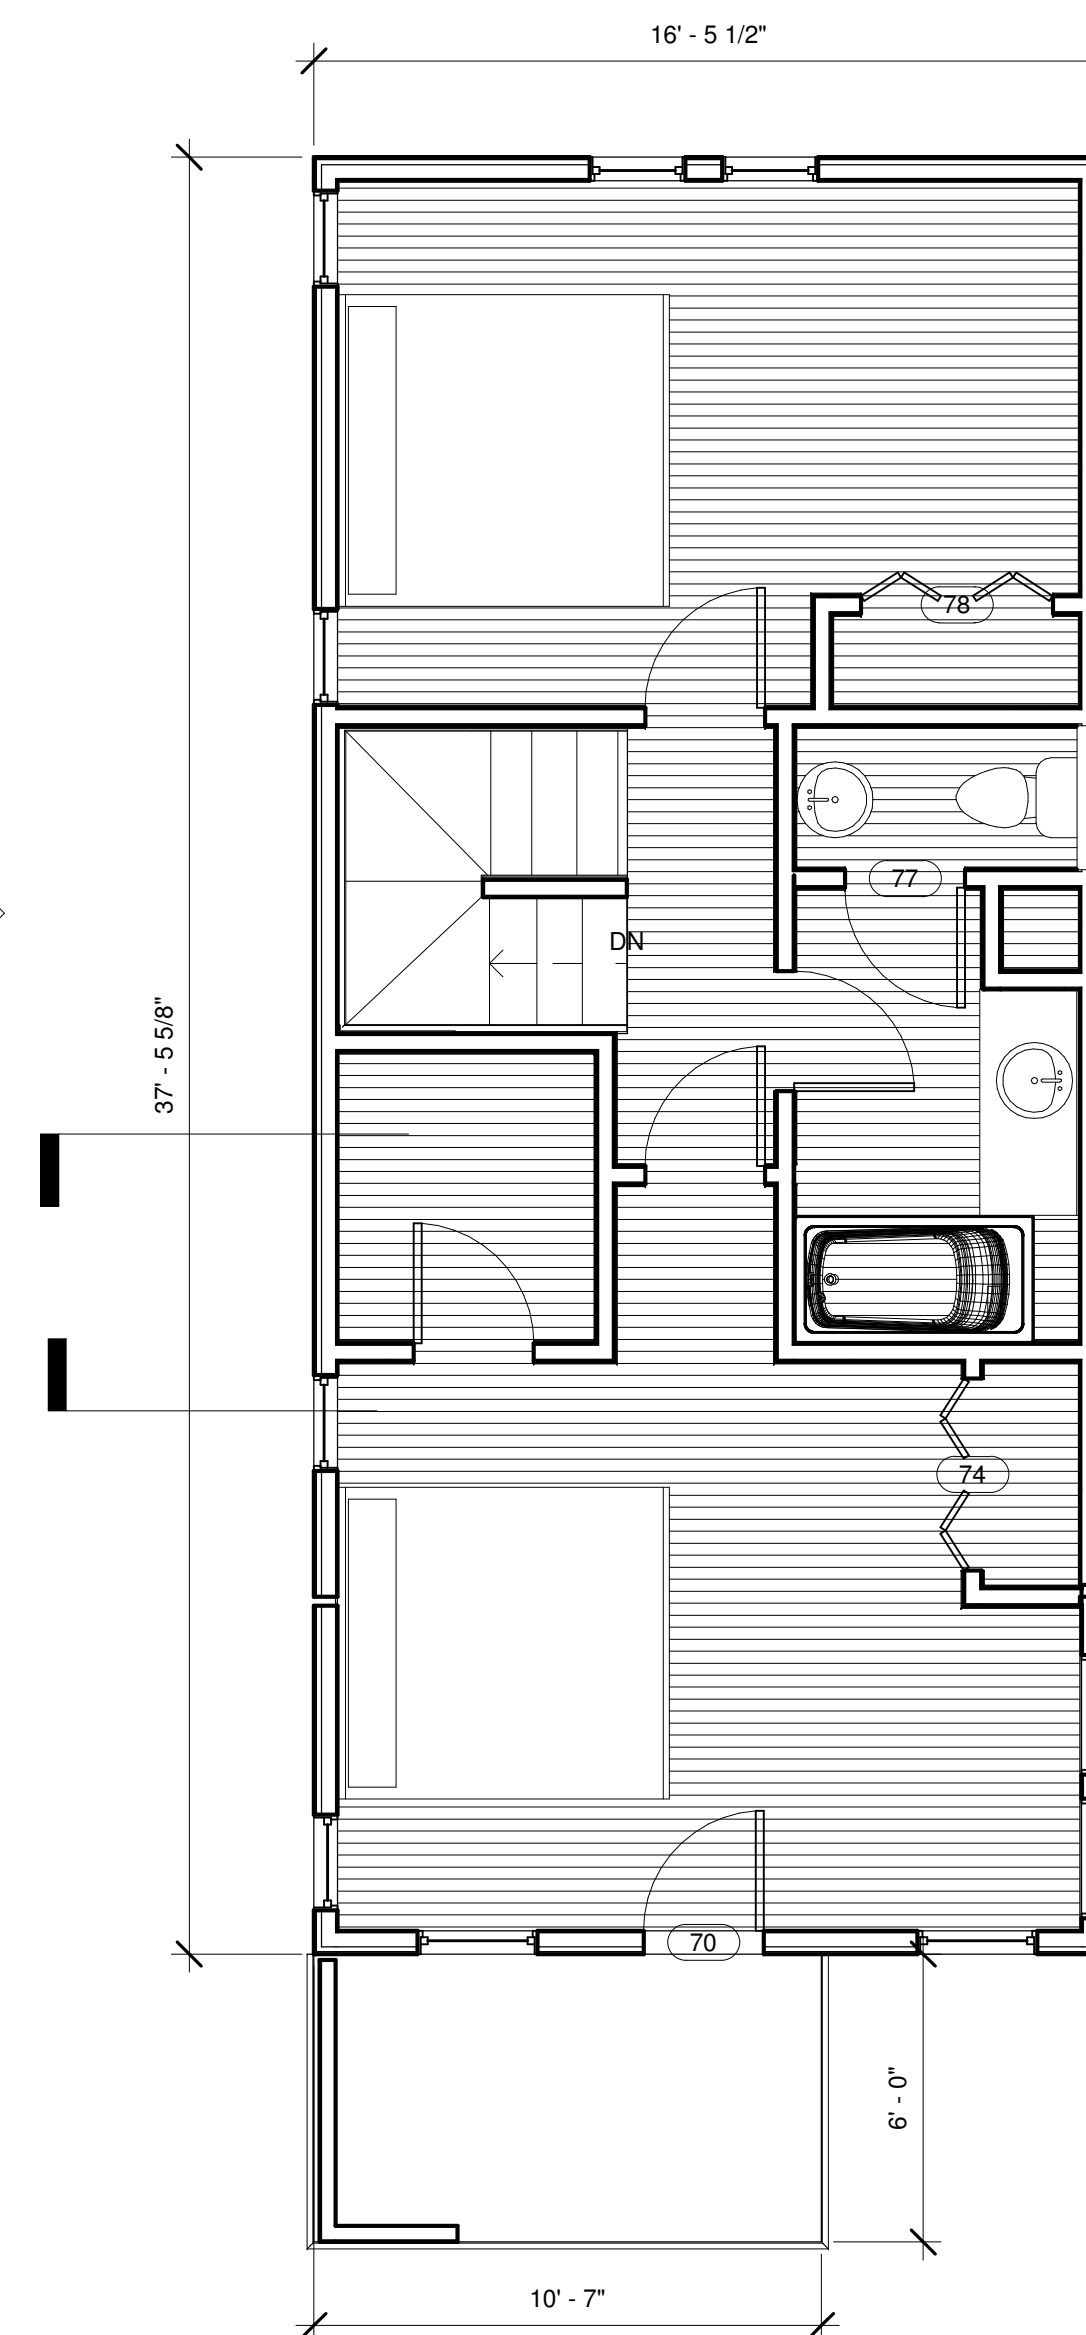

② Level 2  
1/4" = 1'-0"



2/1/2016 3:35:46 PM

3

i v e

ARCHITECTURE

CONSULTING

EXTERIOR COMMISSIONING

334 Washington Street Somerville, MA 617 625 3483 www.3ive.com

# 15 Dane Avenue Tsiang Residence

No.	Description	Date

First and Second Floor Plan

Project number 215107

Date 1 Feb 2016

Drawn by DdS

Checked by Checker Scale 1/4" = 1'-0"

A1.1

Roof  
99' - 6 1/4"

Level 2  
91' - 0 5/8"

Level 1  
82' - 6 5/8"

North  
1/2" = 1'-0"



2/1/2016 3:35:46 PM



ARCHITECTURE

CONSULTING

EXTERIOR COMMISSIONING

334 Washington Street Somerville, MA 617 625 3483 www.3ive.com

# 15 Dane Avenue


## Tsiang Residence

No.	Description	Date

### North Elevation

Project number 215107  
Date 1 Feb 2016  
Drawn by Author  
Checked by Checker Scale 1/2" = 1'-0"

A2.1

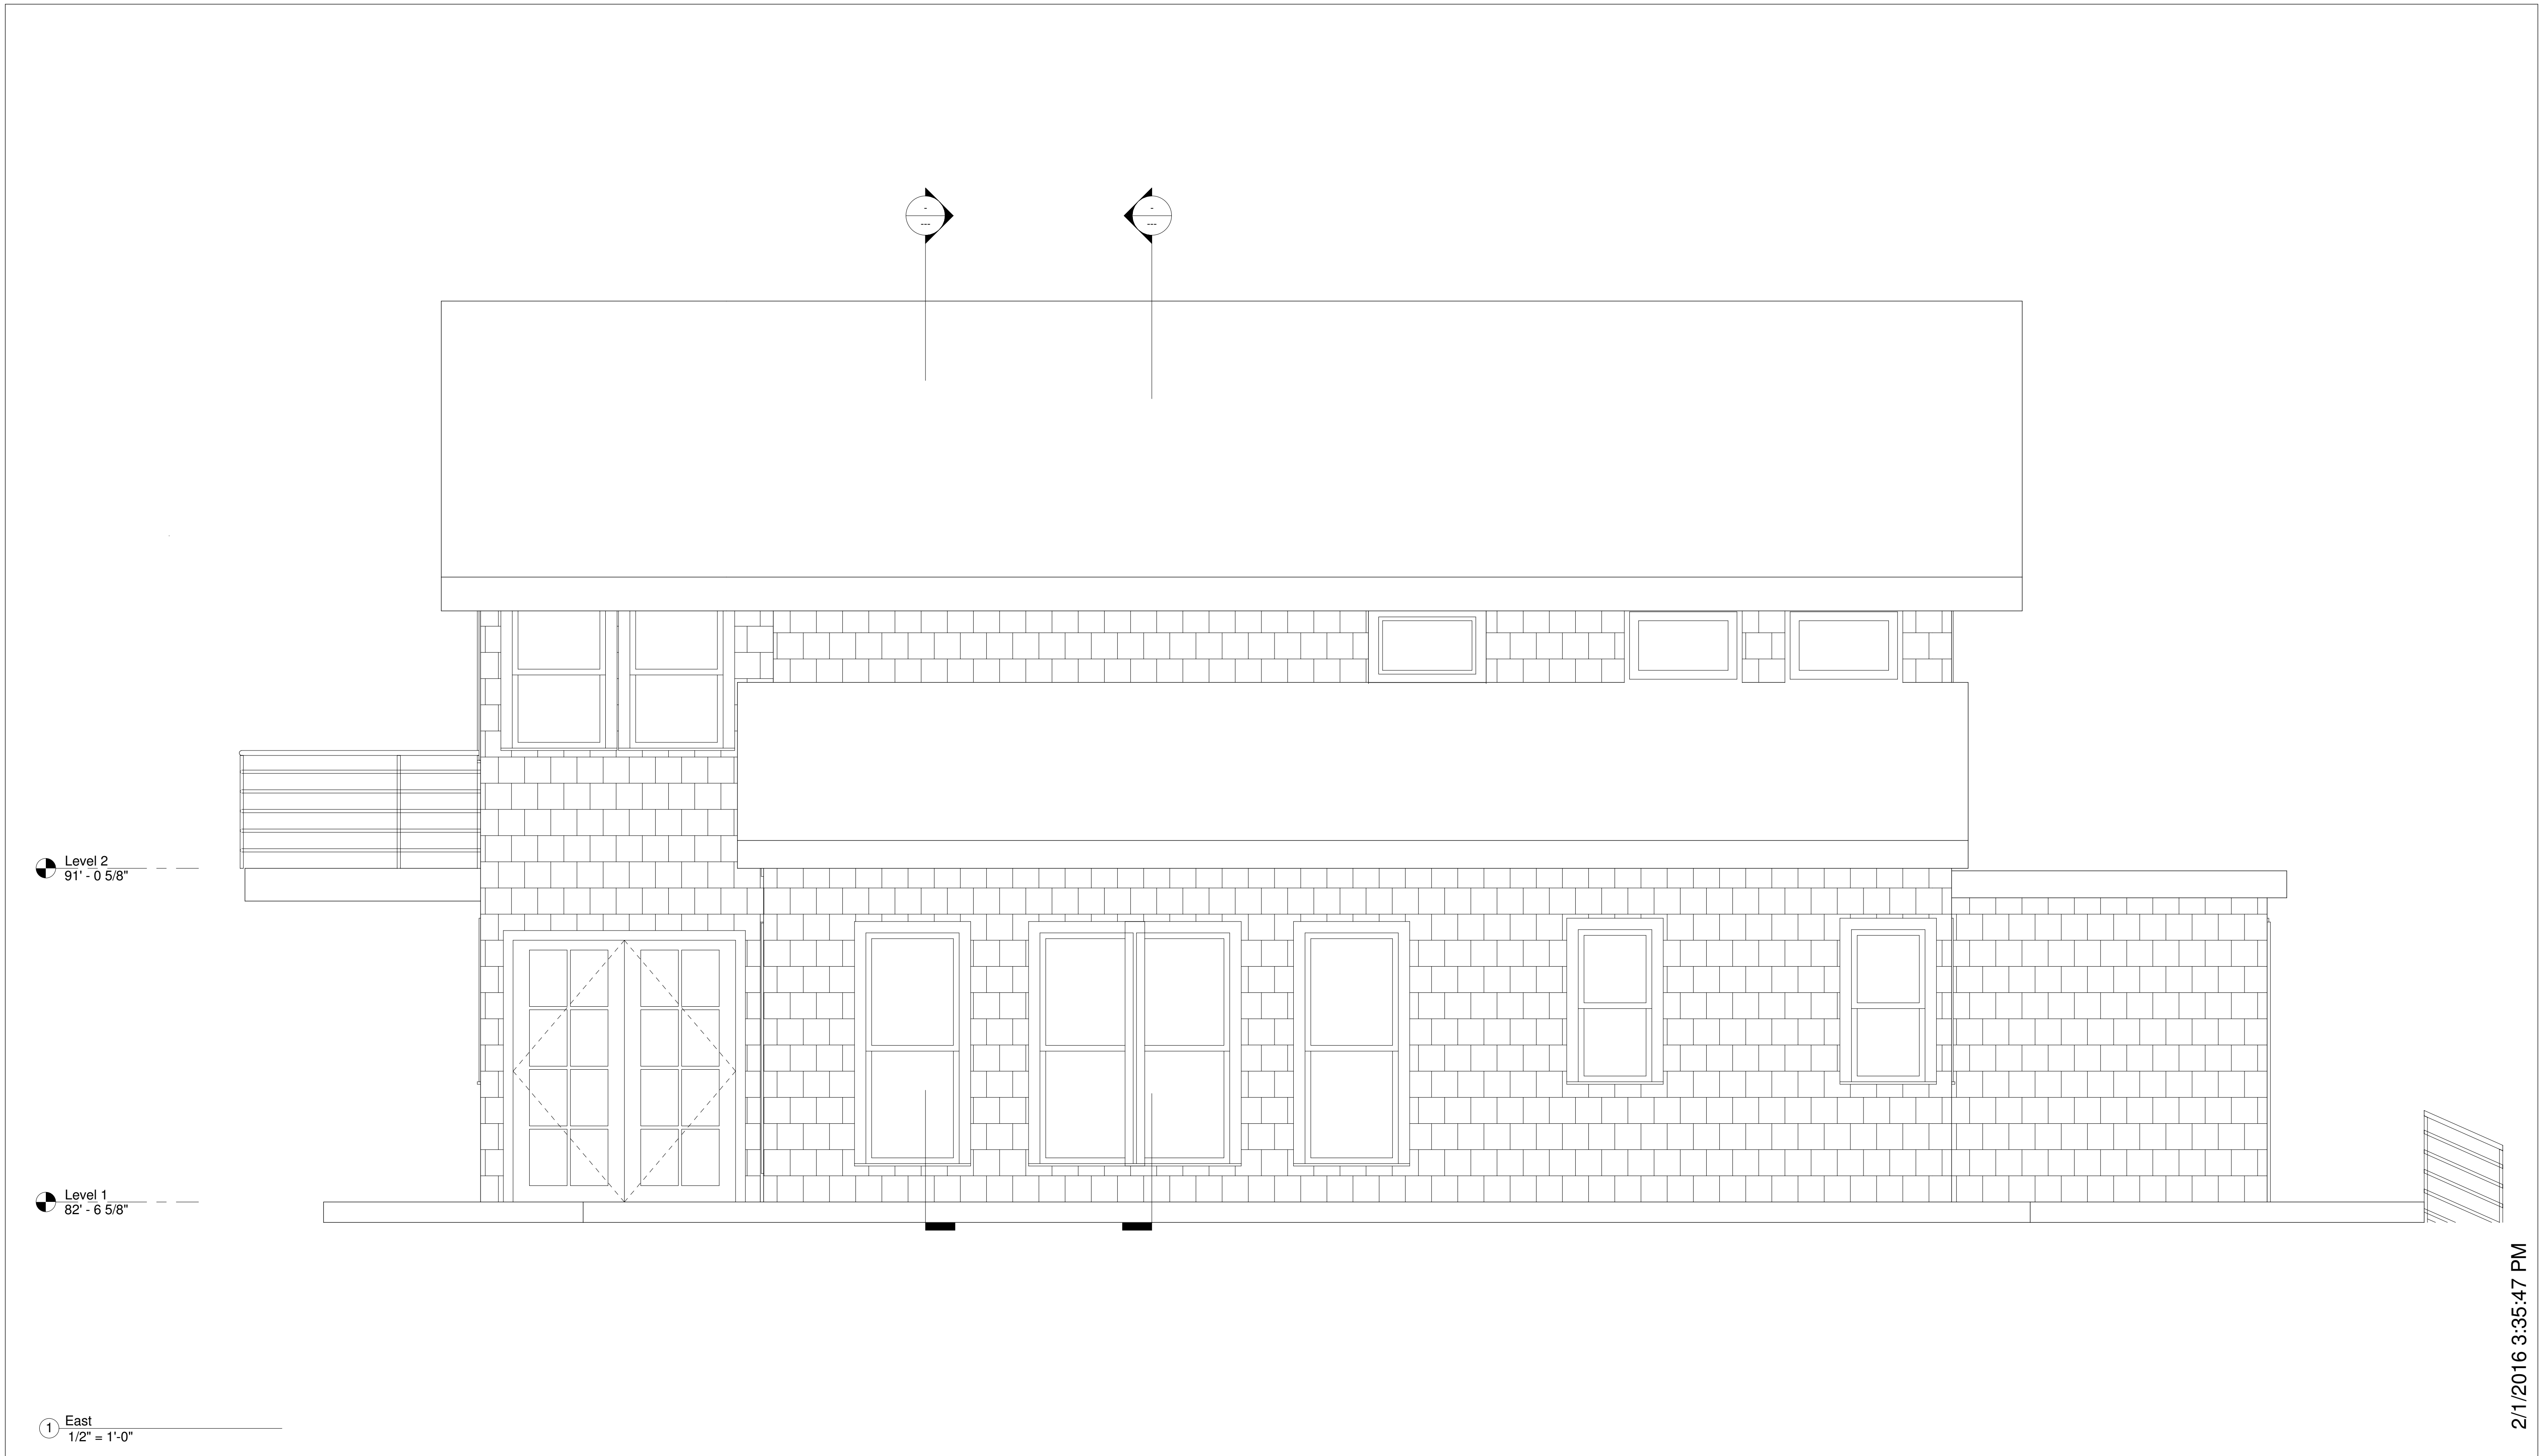

2/1/2016 3:35:47 PM

3

i v e

ARCHITECTURE

CONSULTING

EXTERIOR COMMISSIONING

334 Washington Street Somerville, MA 617 625 3483 www.3ive.com

15 Dane Avenue

Tsiang Residence

No.	Description	Date

East Elevations



Project number 215107

Date 1 Feb 2016

Drawn by DdS

Checked by CheckerScale 1/2" = 1'-0"

A2.2

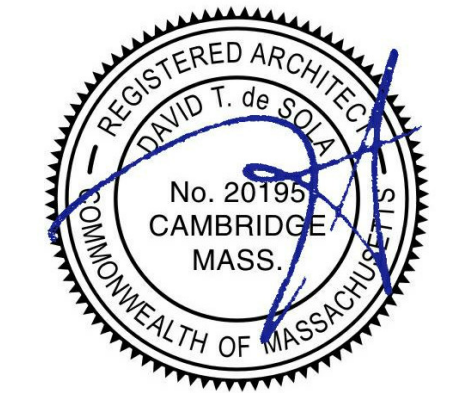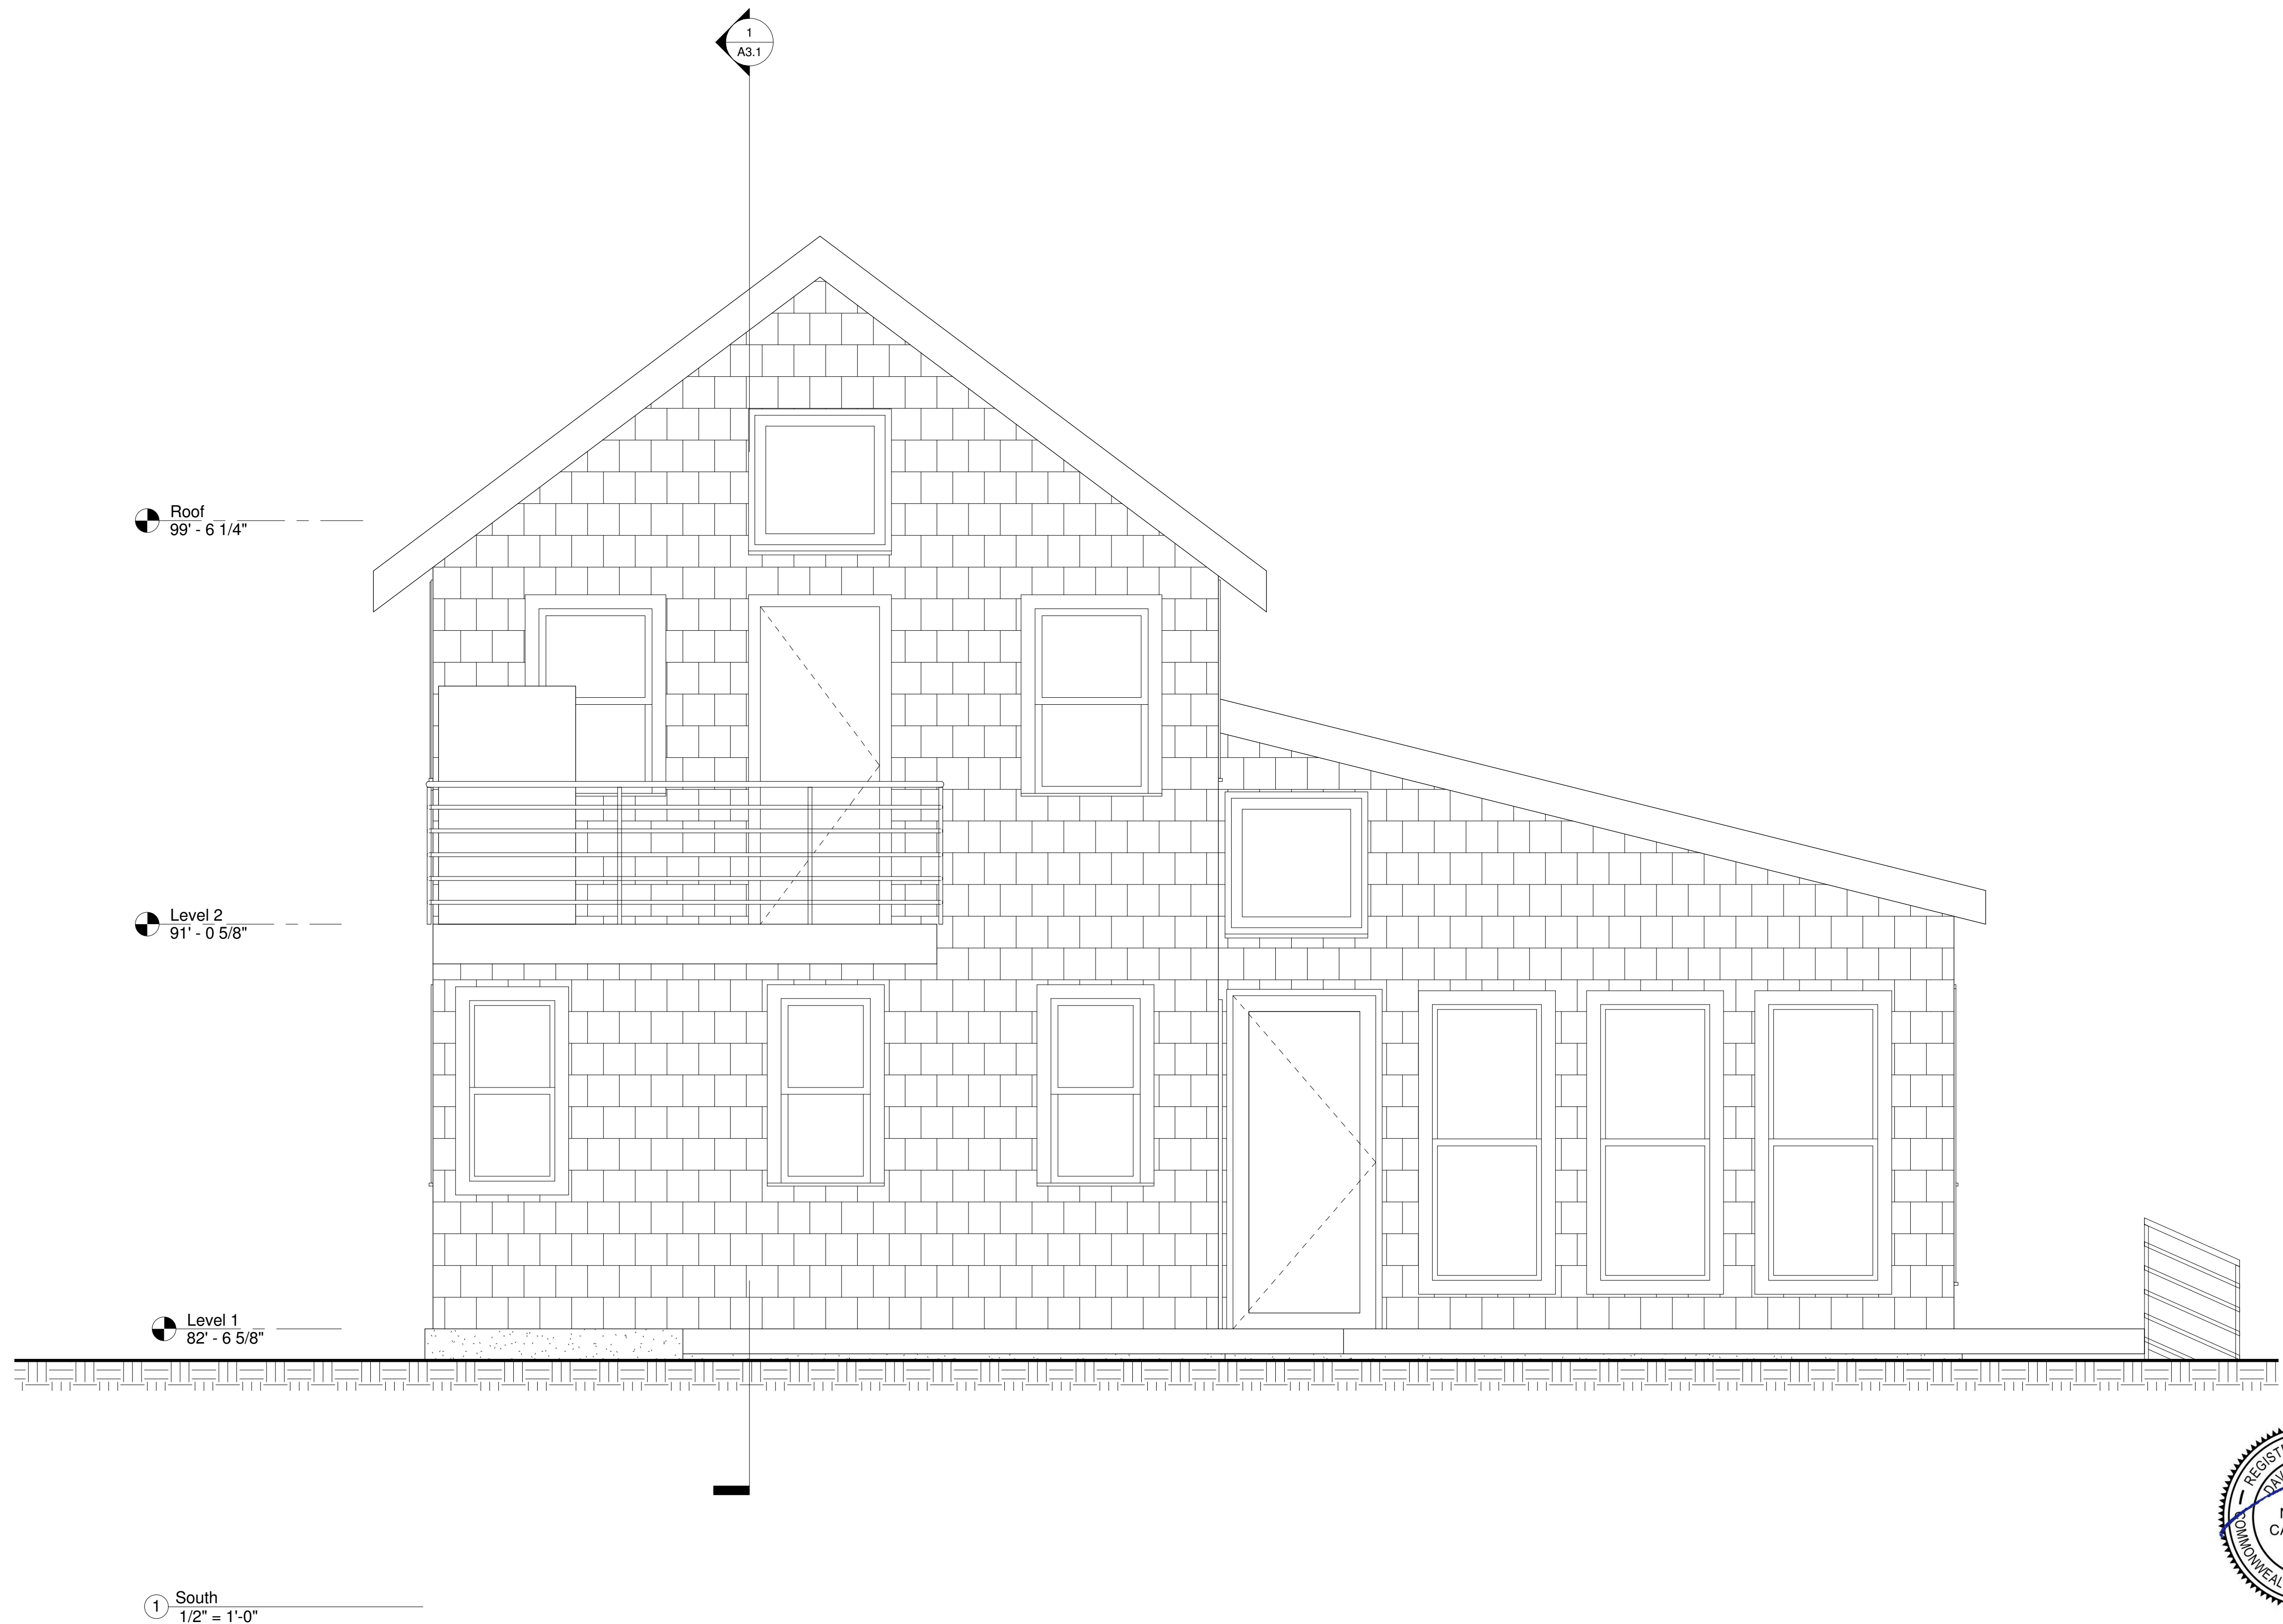

2/1/2016 3:35:47 PM

3iVE

ARCHITECTURE

CONSULTING

EXTERIOR COMMISSIONING

334 Washington Street Somerville, MA 617 625 3483 www.3ive.com

15 Dane Avenue

Tsiang Residence

No.	Description	Date

South Elevation


Project number 215107

Date 1 Feb 2016

Drawn by DdS

Checked by CheckerScale 1/2" = 1'-0"

A2.3

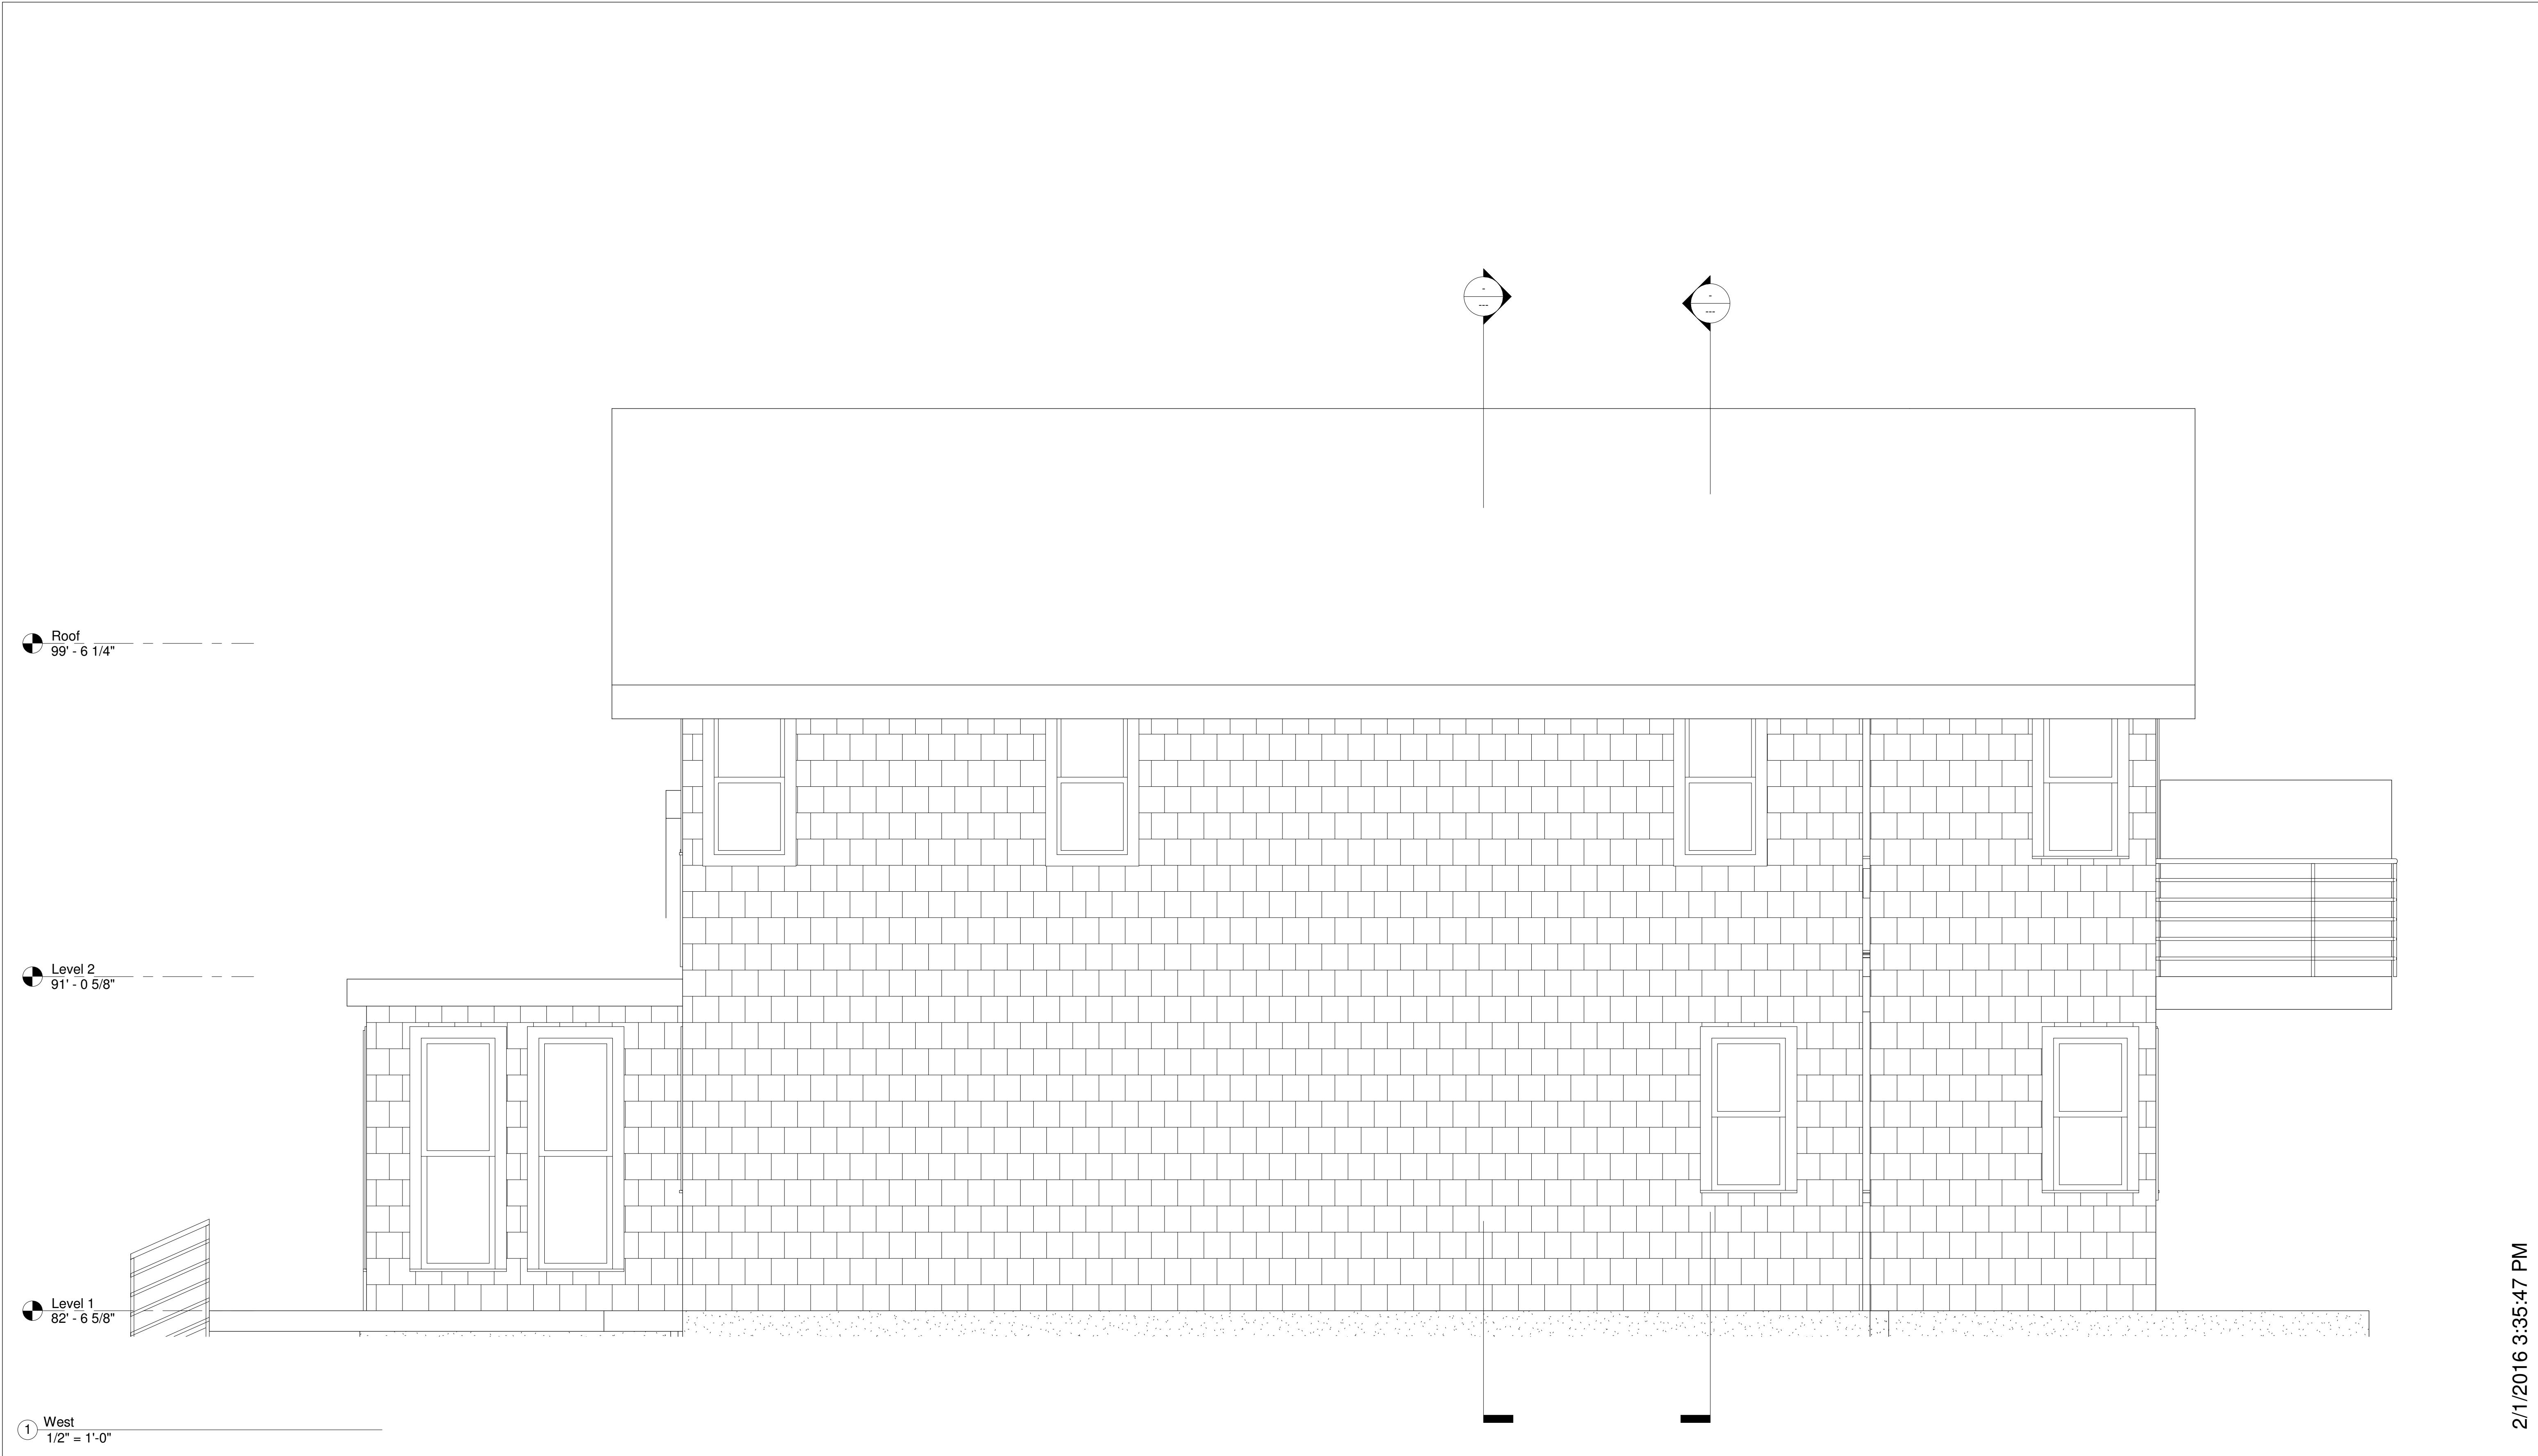

3

i v e

ARCHITECTURE

CONSULTING

EXTERIOR COMMISSIONING

334 Washington Street Somerville, MA 617 625 3483 www.3ive.com

15 Dane Avenue

Tsiang Residence

No.	Description	Date

West Elevation


Project number 215107

Date 1 Feb 2016


Drawn by Author

Checked by CheckerScale 1/2" = 1'-0"

A2.4

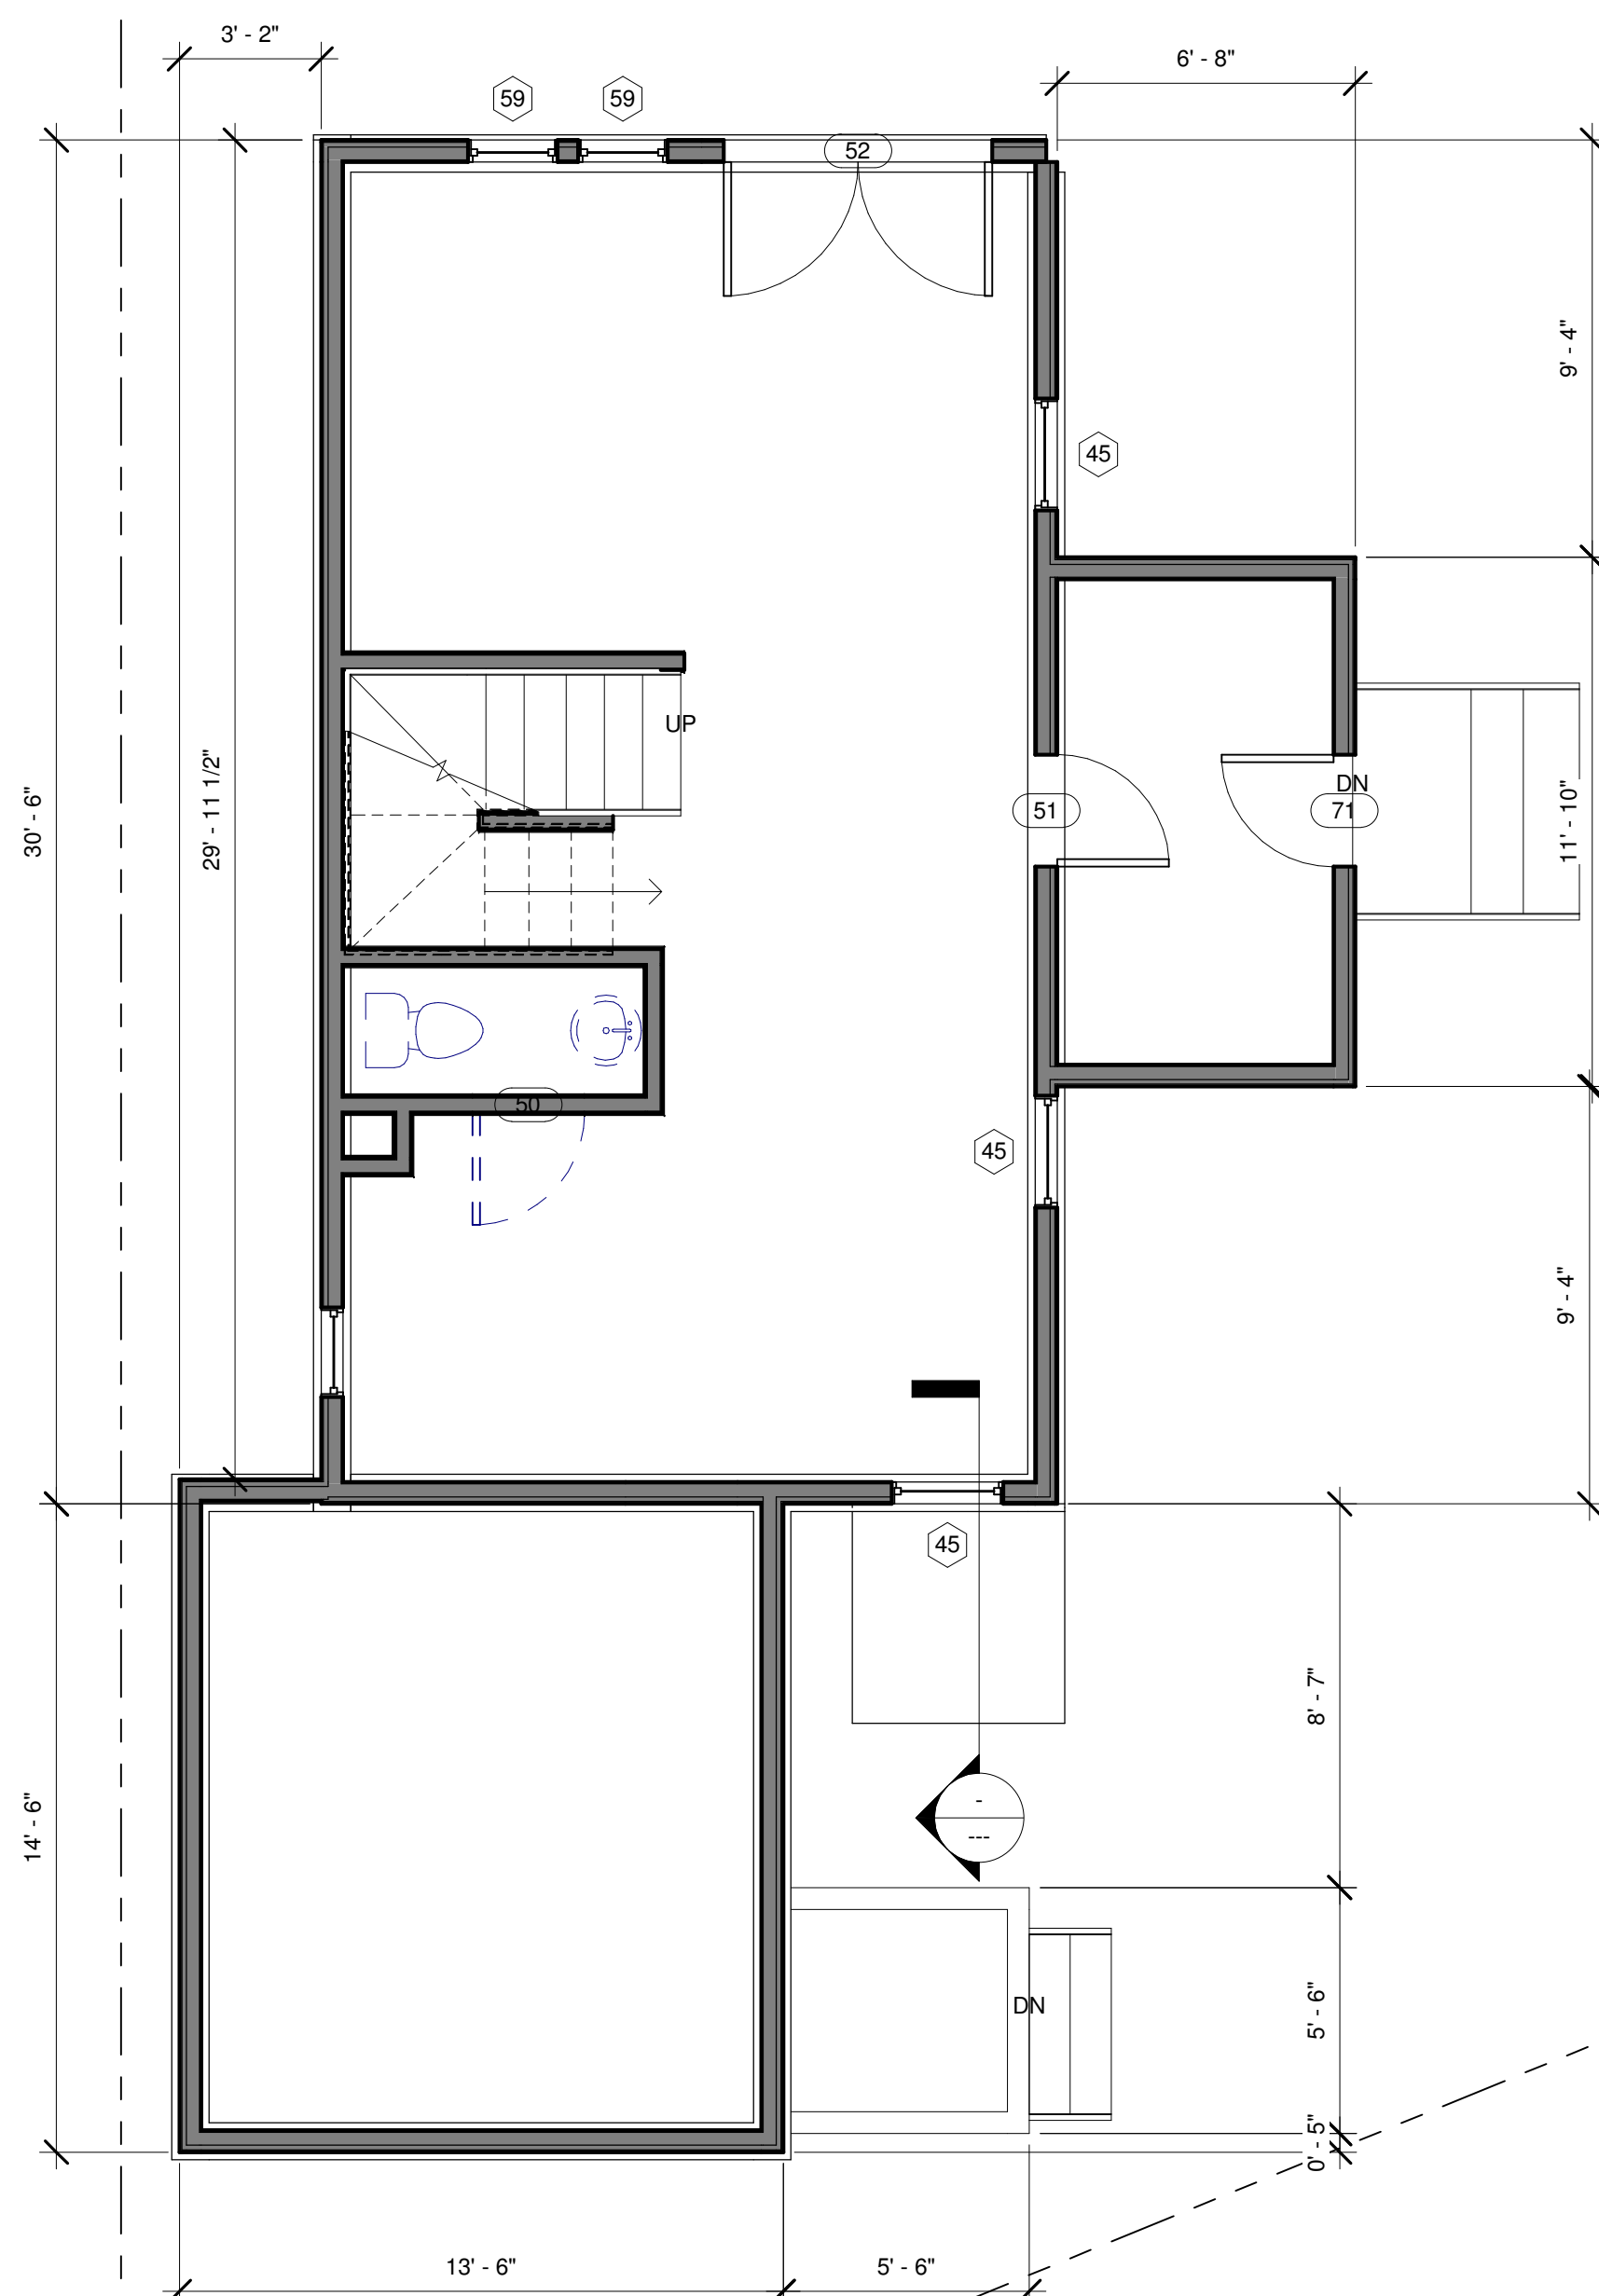

① First Floor Existing  
1/4" = 1'-0"

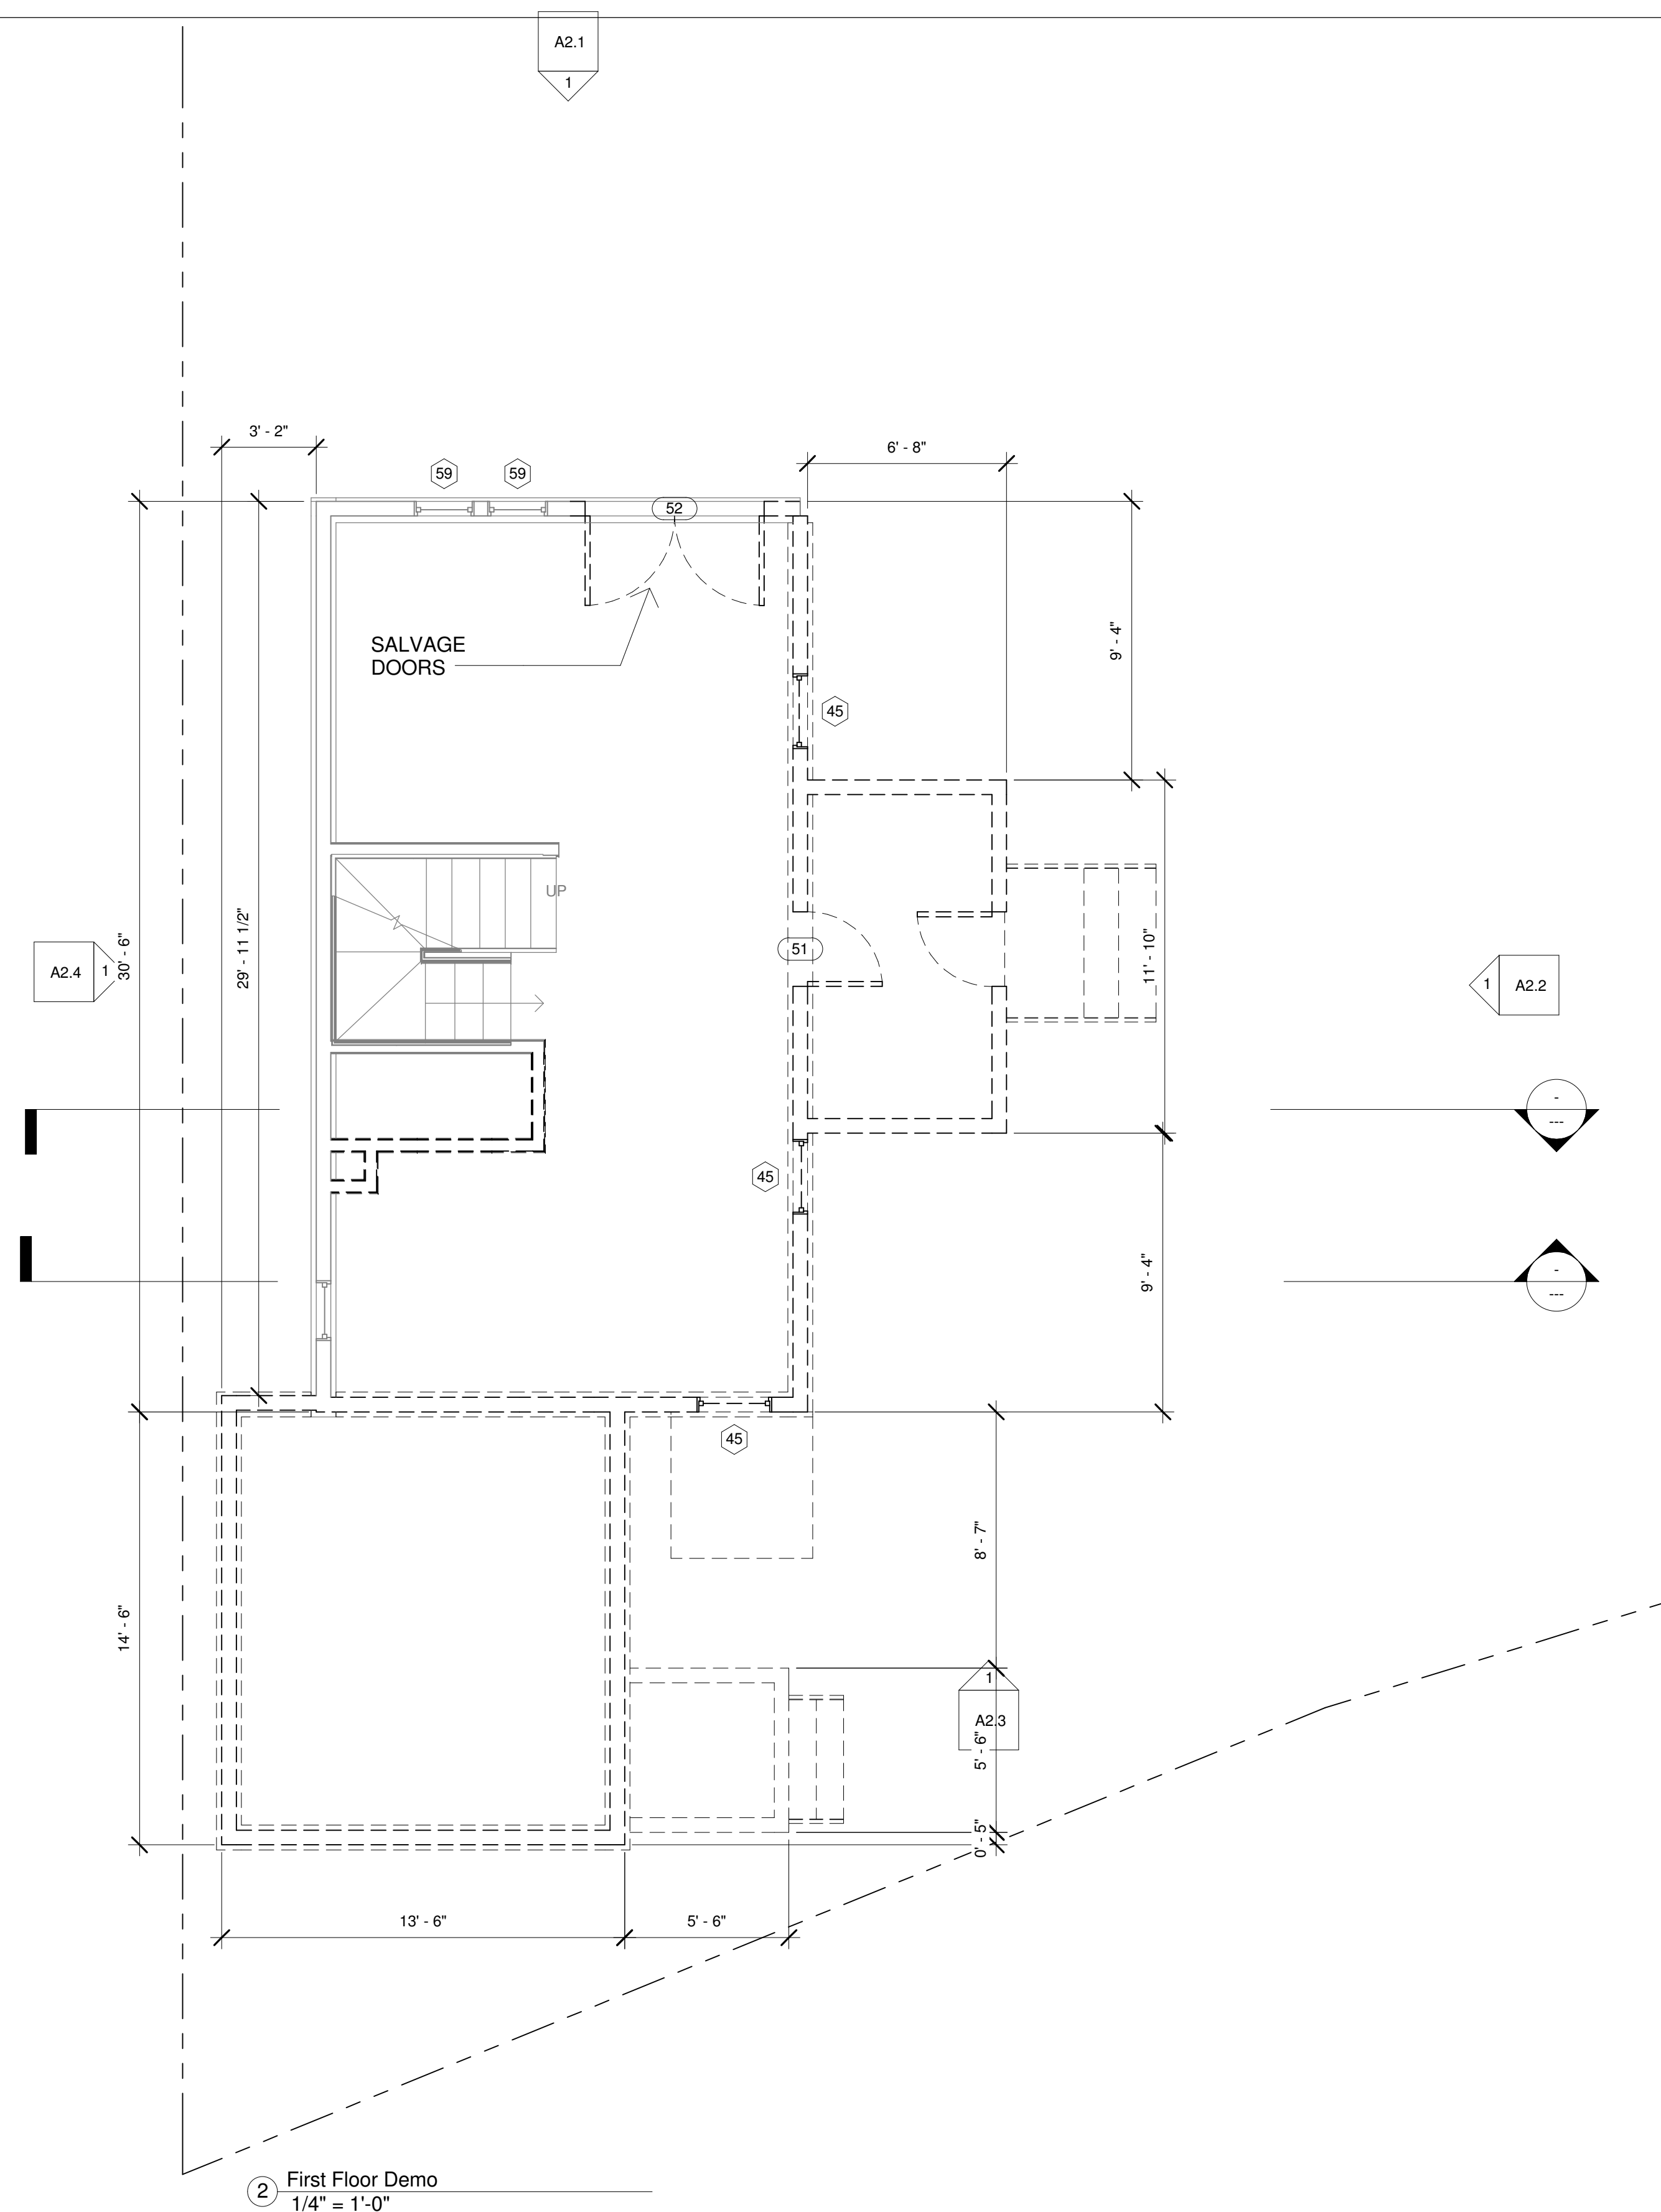

② First Floor Demo  
1/4" = 1'-0"

2/1/2016 3:35:48 PM



ARCHITECTURE

CONSULTING

EXTERIOR COMMISSIONING

334 Washington Street Somerville, MA 617 625 3483 www.3ive.com


# 15 Dane Avenue Tsiang Residence

No.	Description	Date


## Demo First Floor Plan

Project number 215107  
Date 1 Feb 2016  
Drawn by Author  
Checked by Checker Scale 1/4" = 1'-0"

D1.1

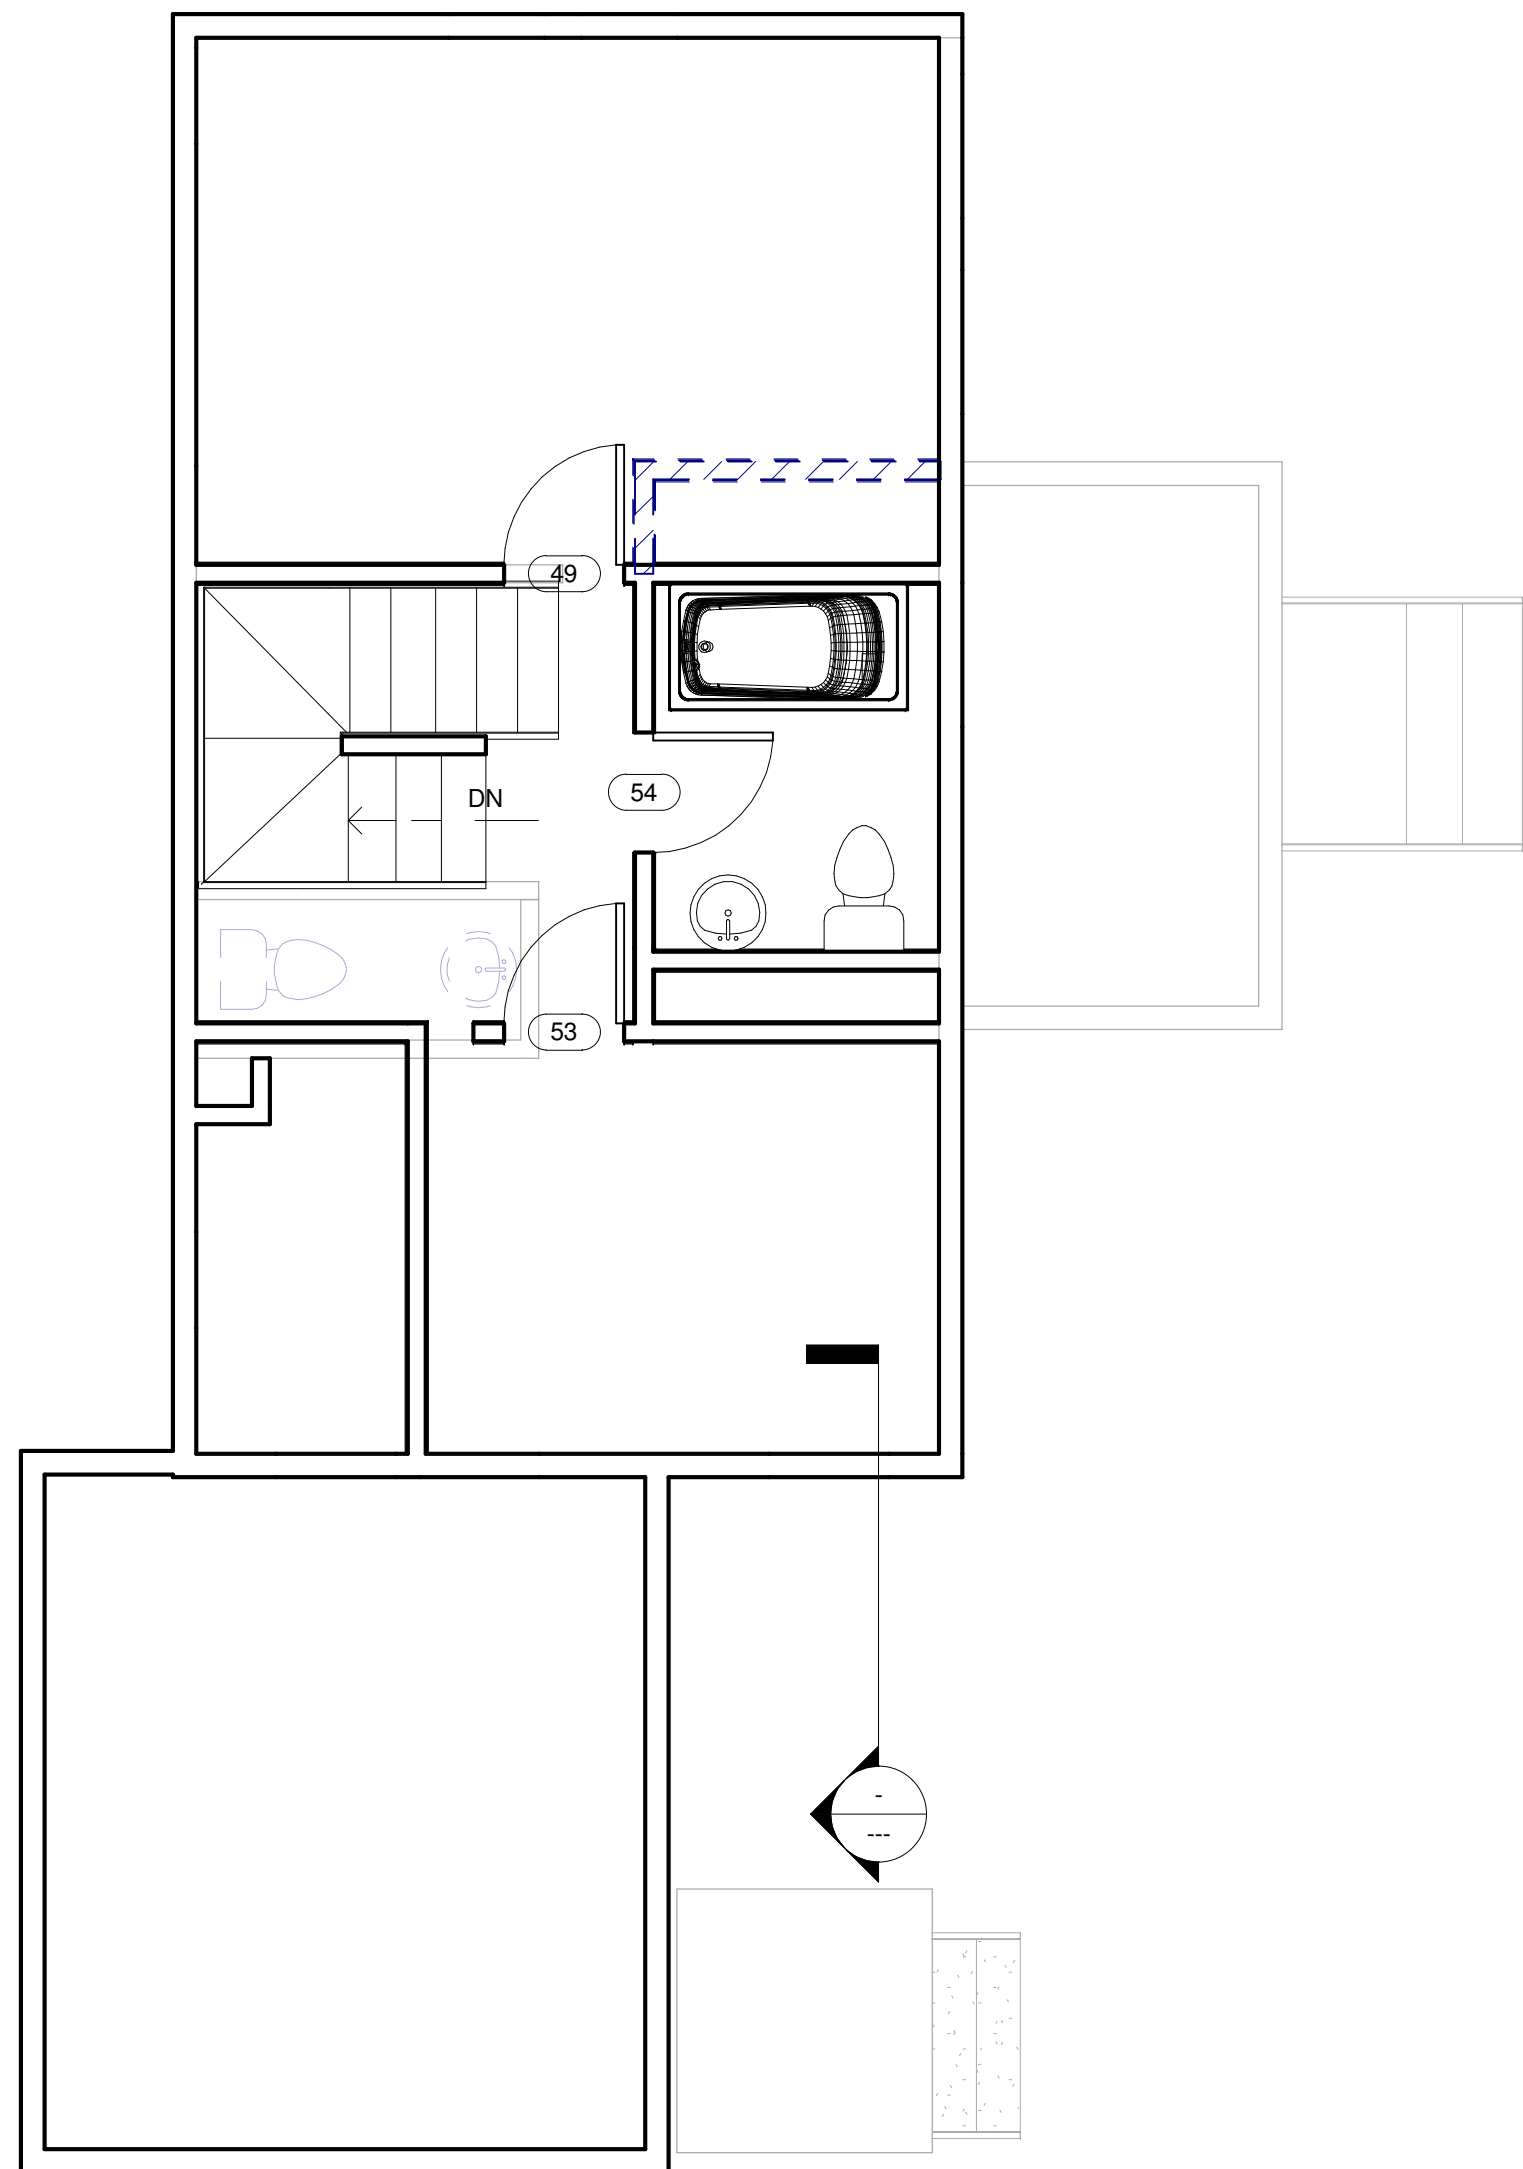

② Second Floor Existing  
1/4" = 1'-0"

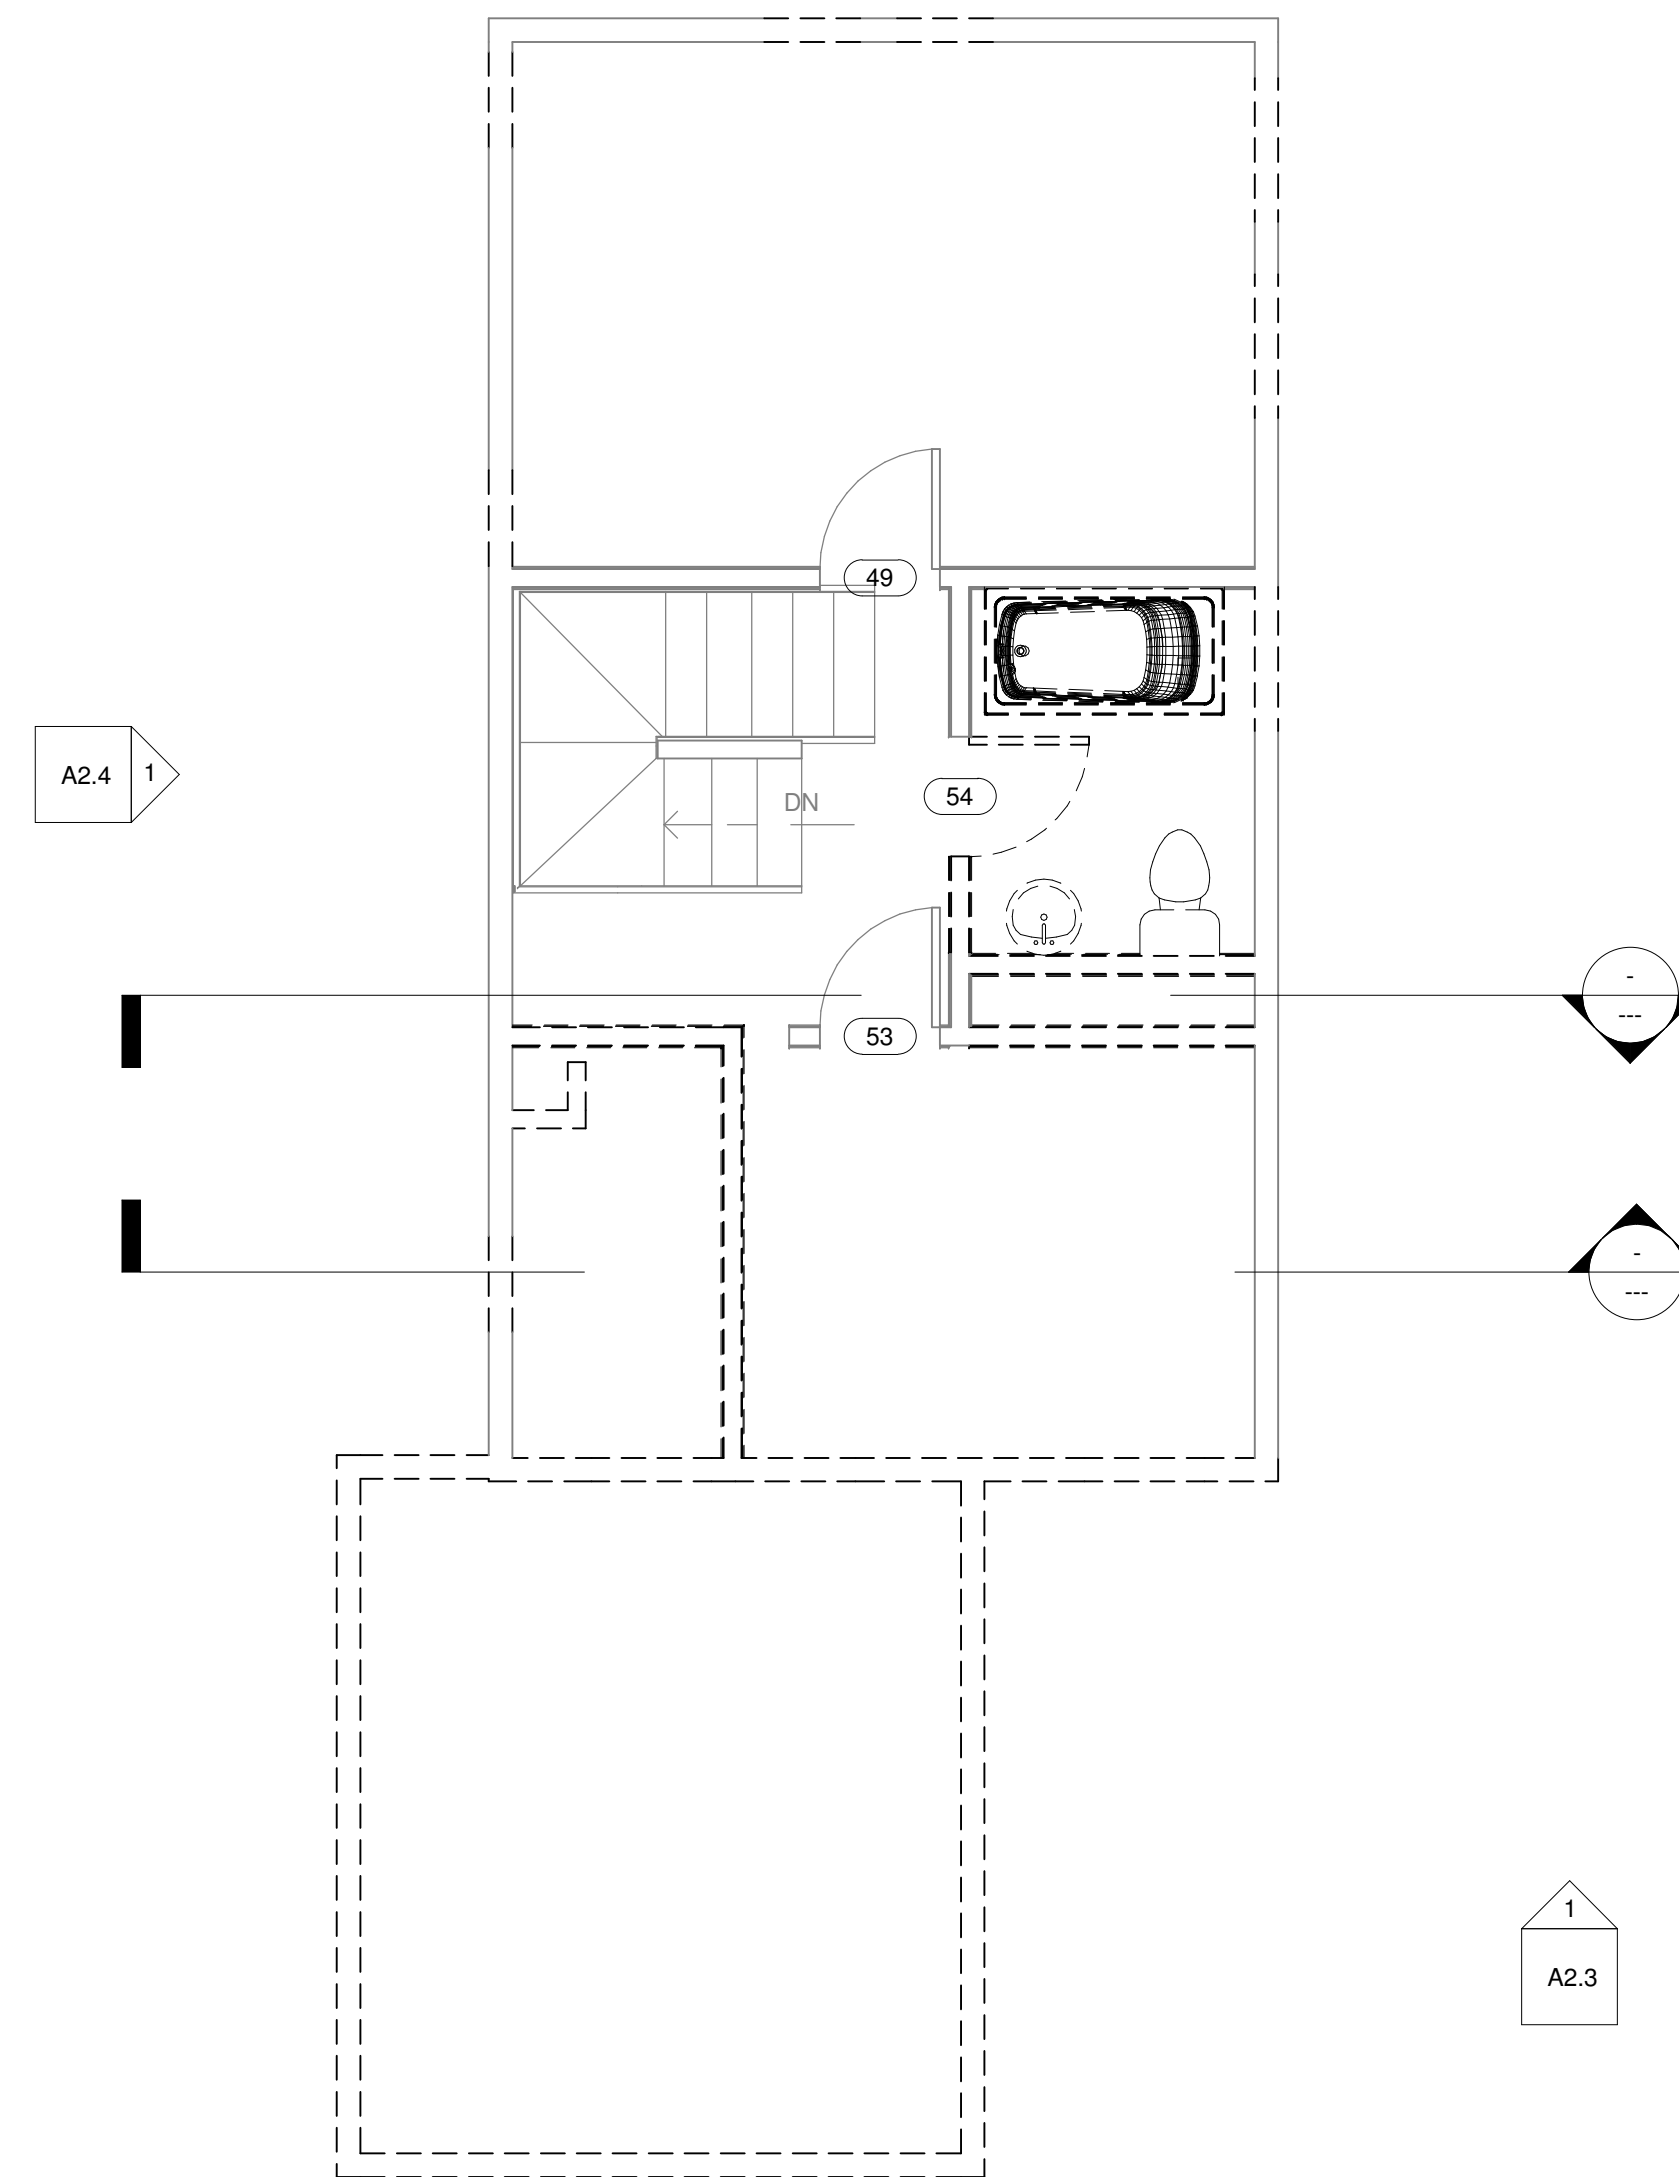

① Second Floor Demo  
1/4" = 1'-0"

2/1/2016 3:35:48 PM



ARCHITECTURE

CONSULTING

EXTERIOR COMMISSIONING

334 Washington Street Somerville, MA 617 625 3483 www.3ive.com



# 15 Dane Avenue Tsiang Residence

No.	Description	Date

## Demo Second Floor Plan

Project number 215107  
Date 1 Feb 2016  
Drawn by DdS  
Checked by DdS Scale 1/4" = 1'-0"

D1.2

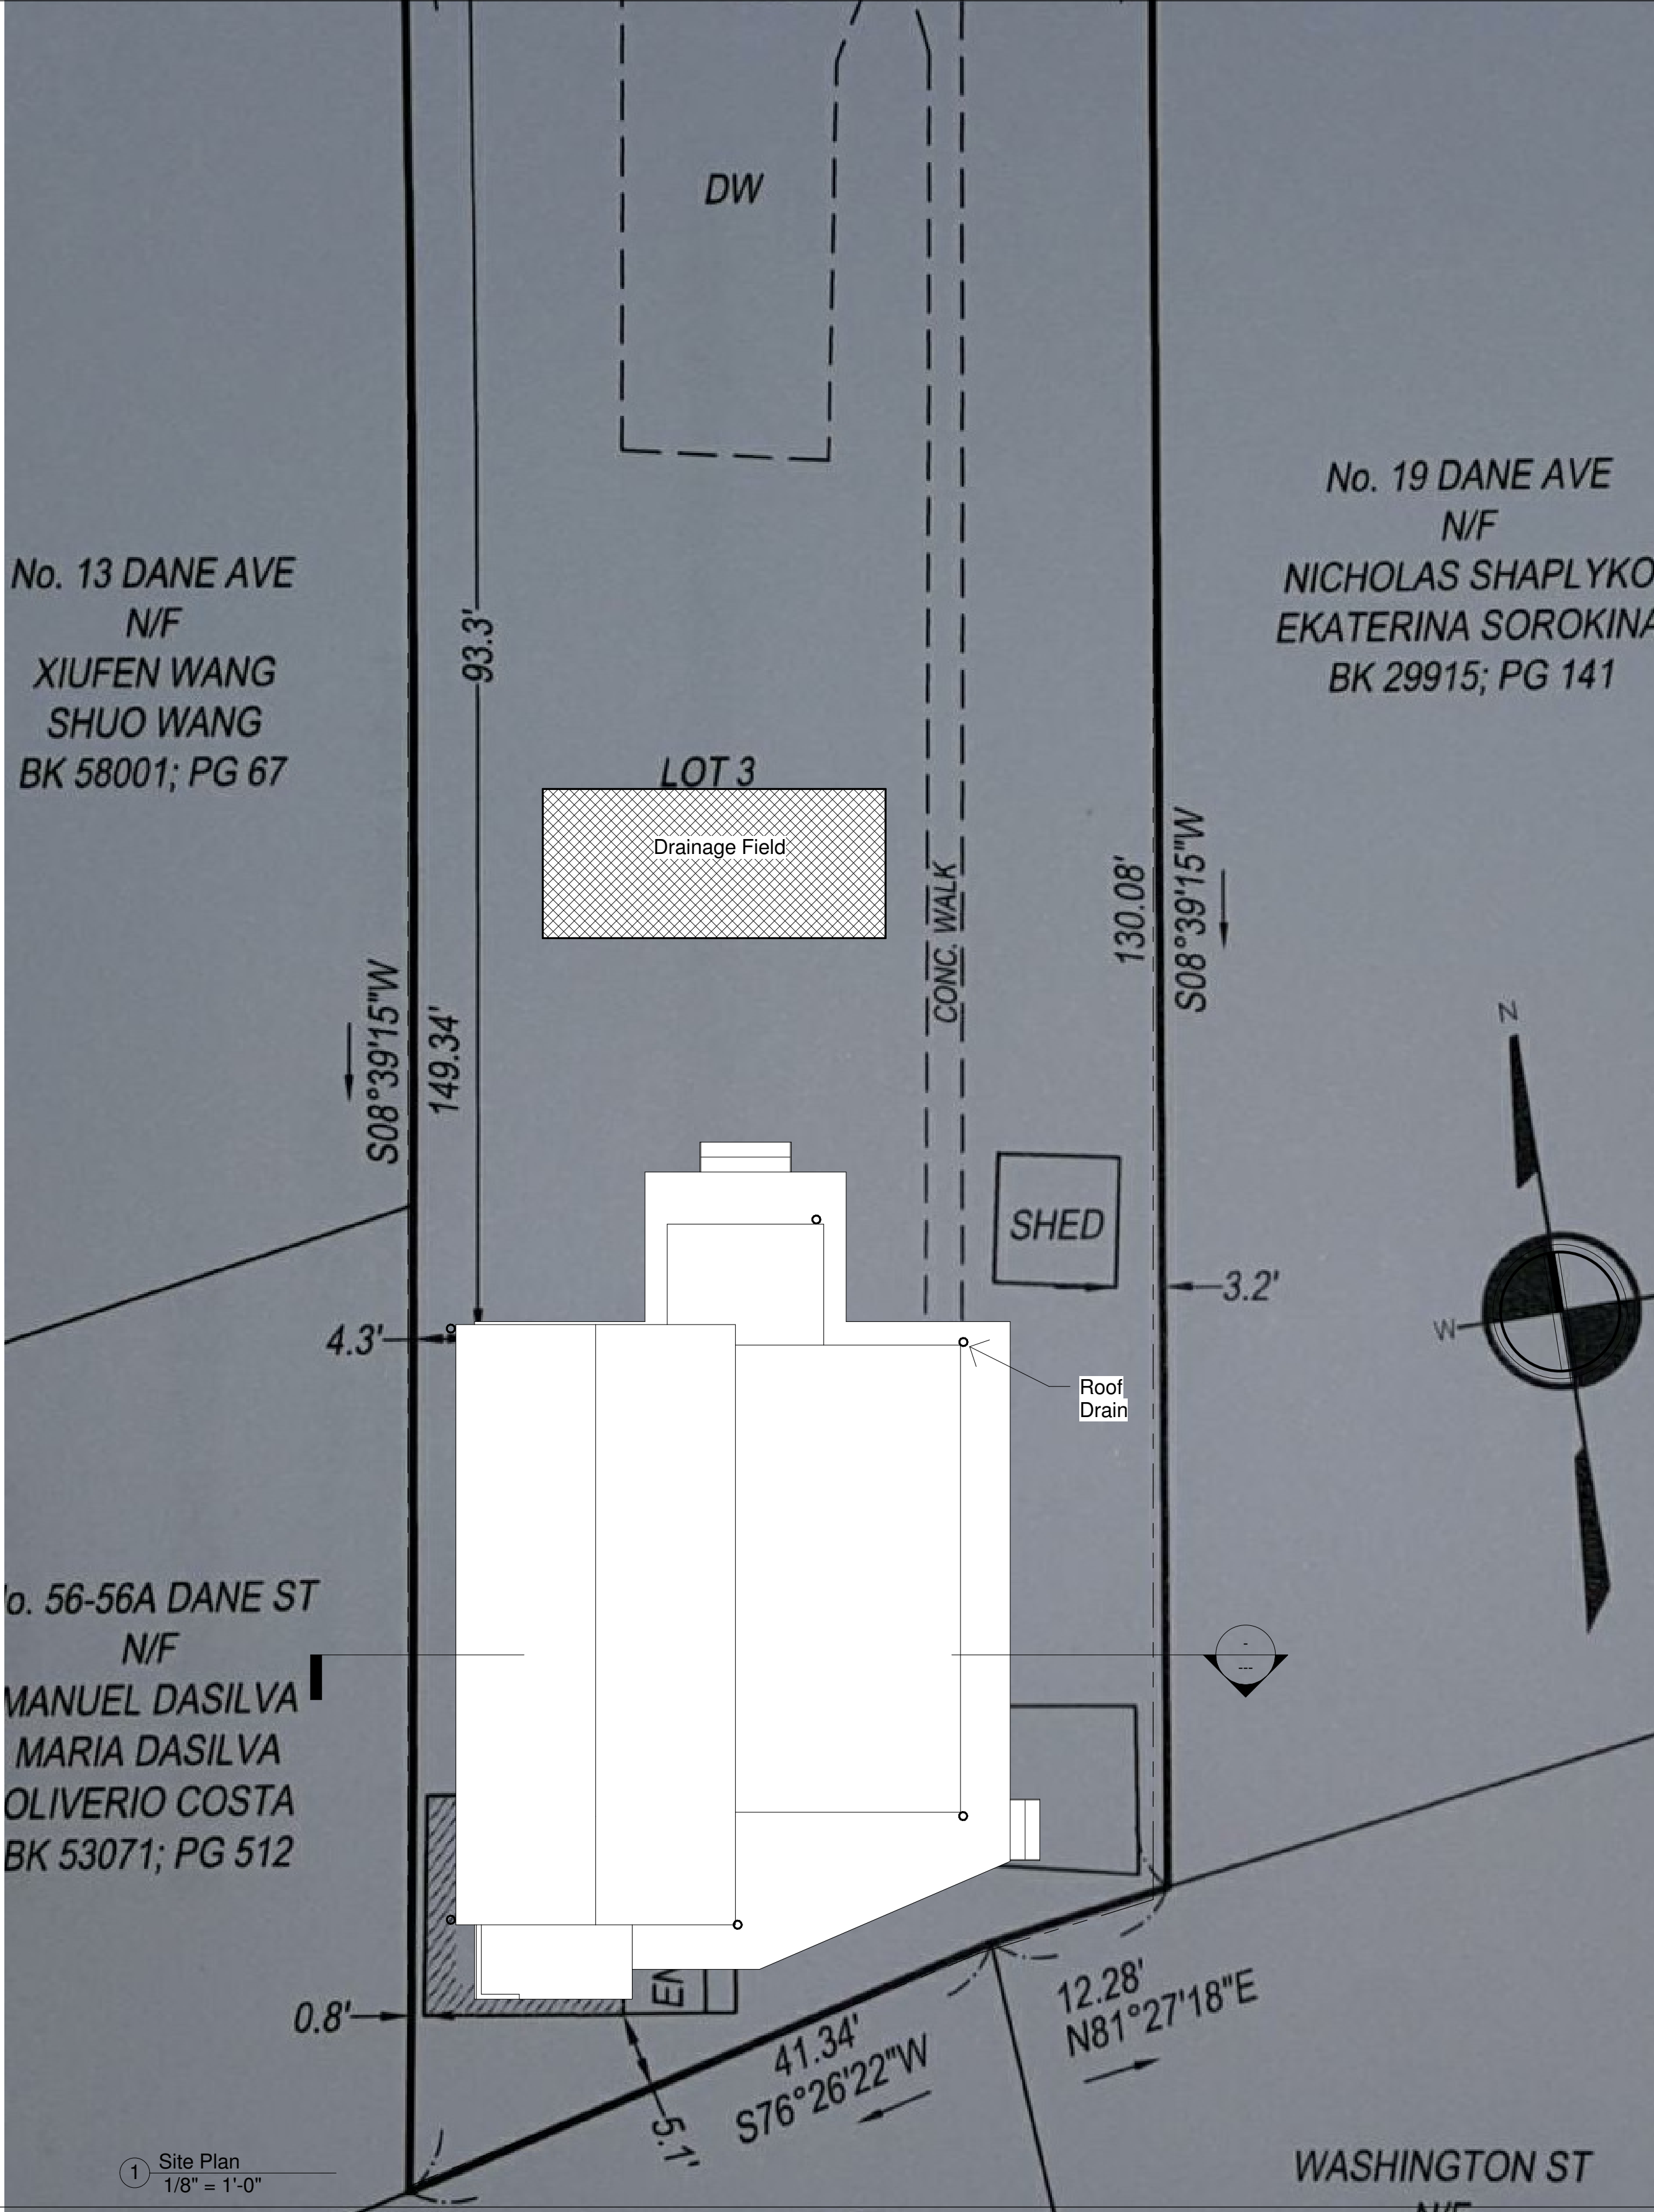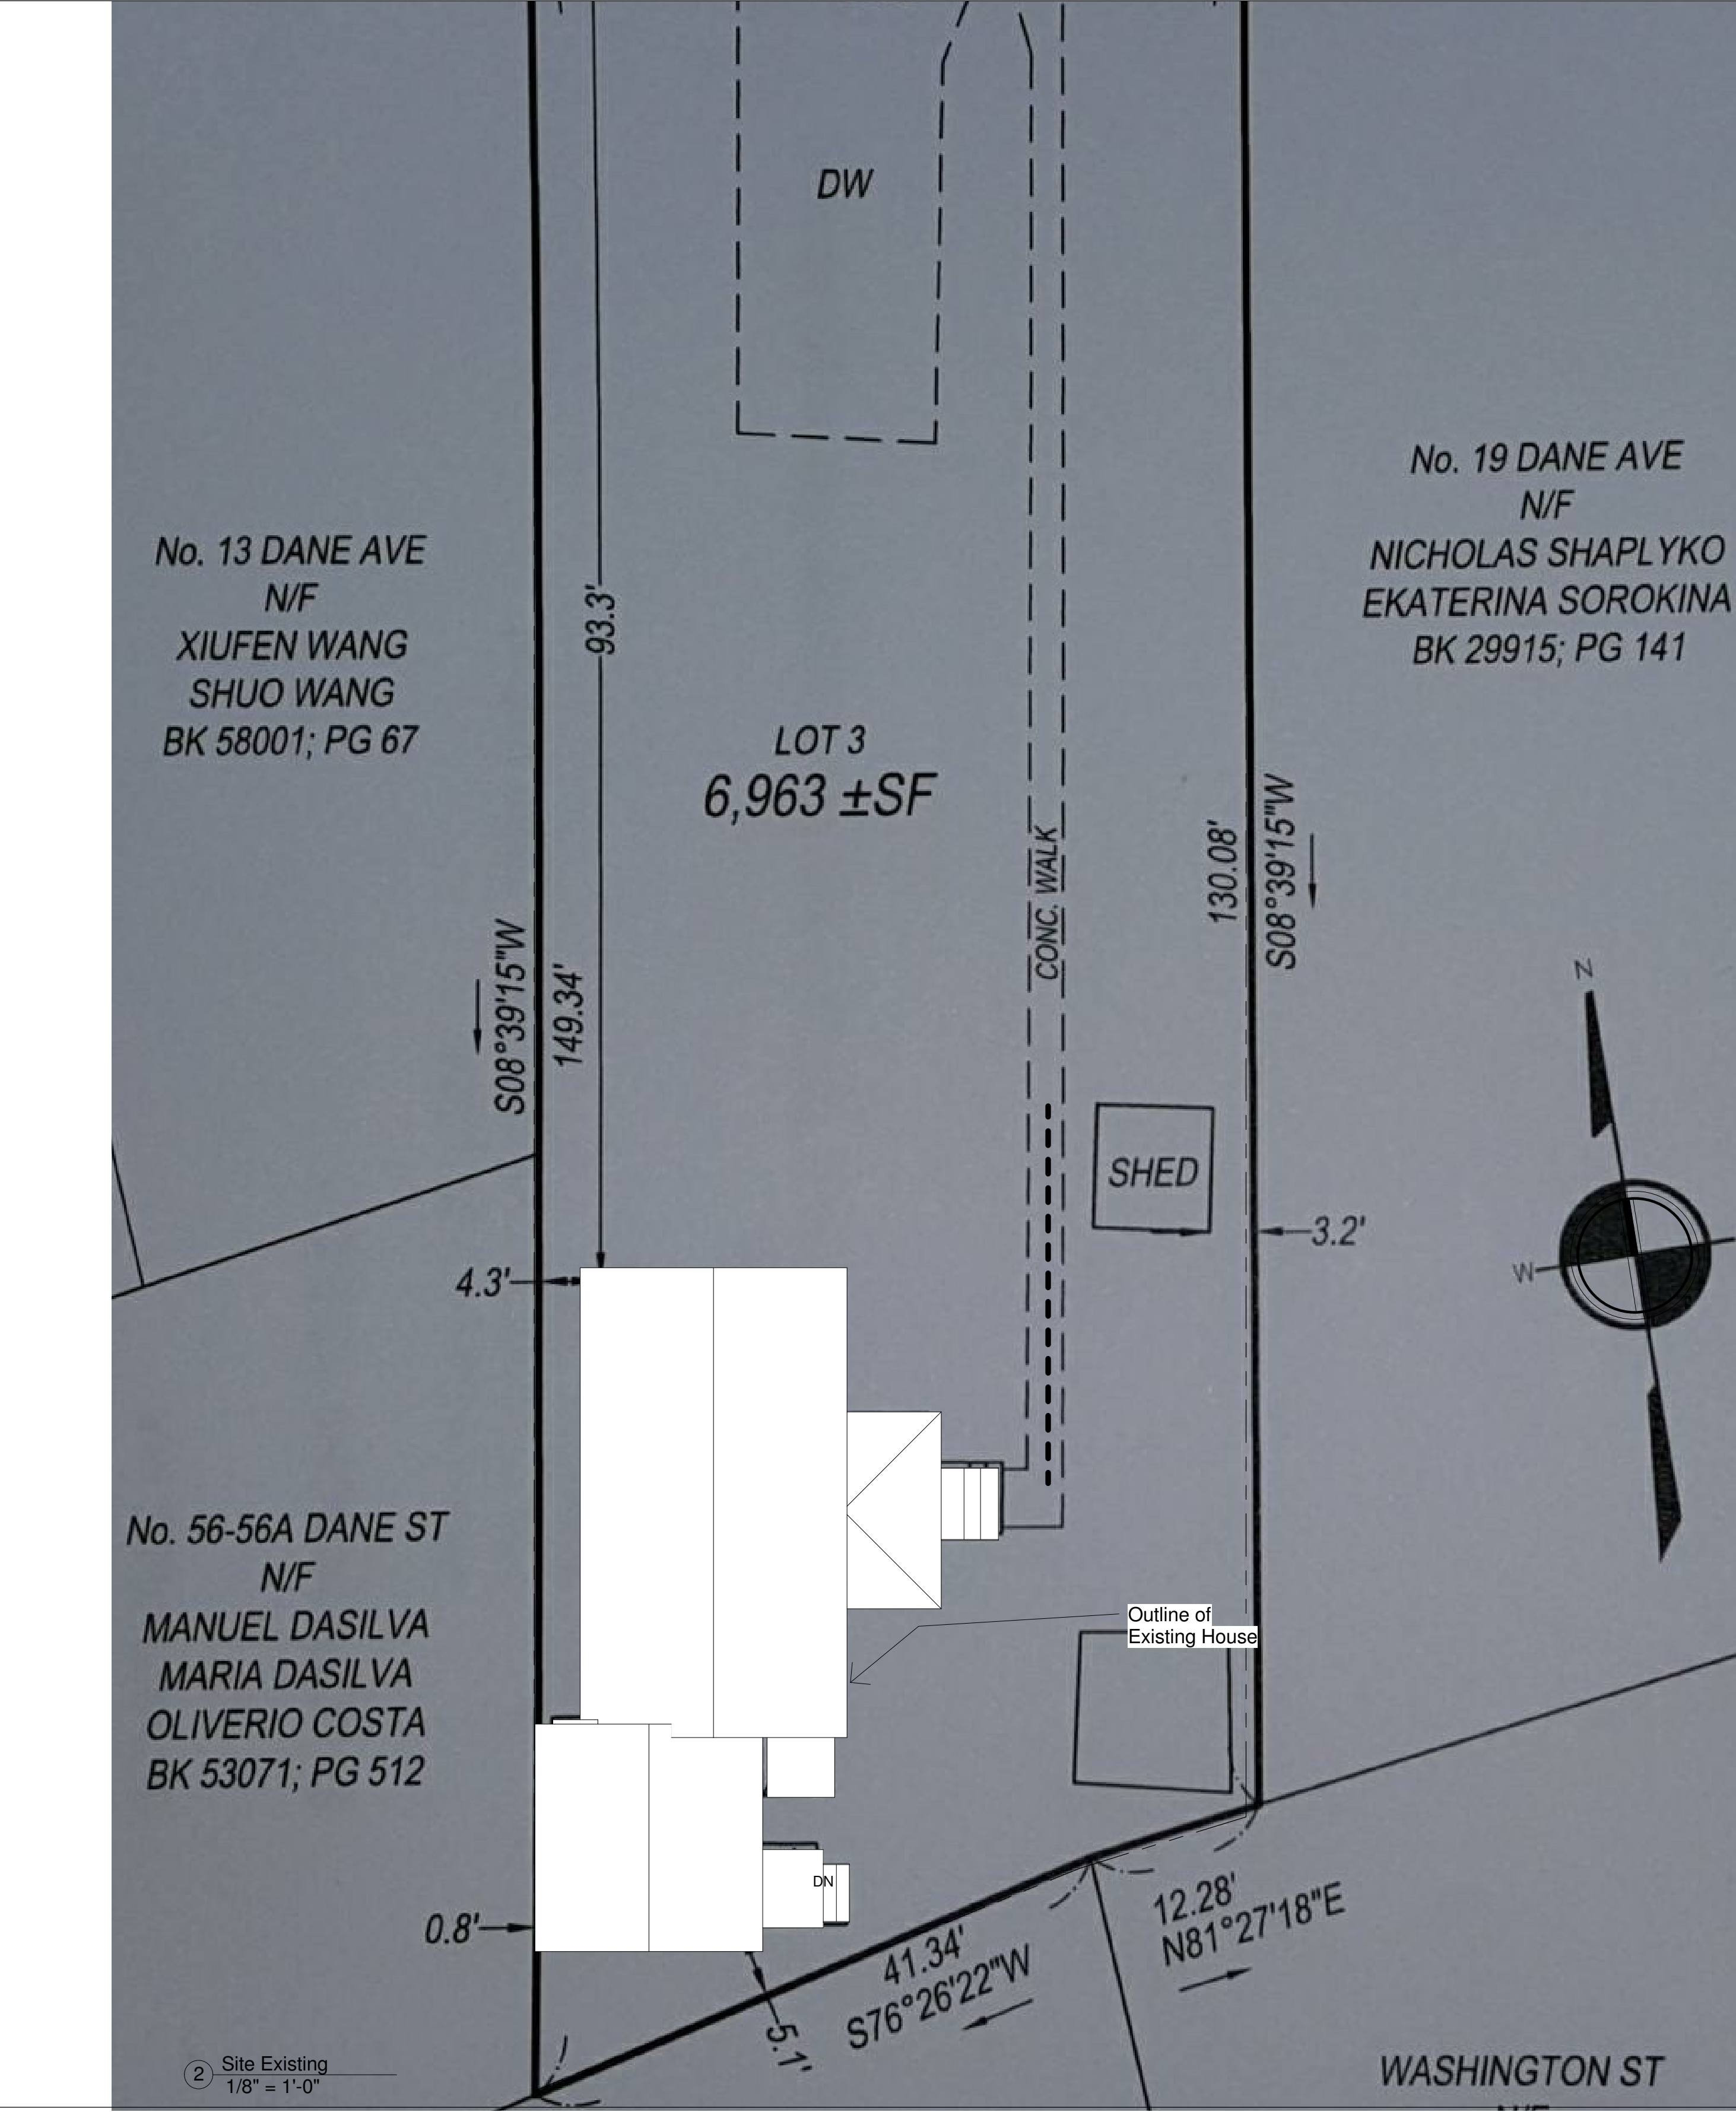

2/1/2016 3:35:48 PM

3

i v e

ARCHITECTURE

CONSULTING

EXTERIOR COMMISSIONING

334 Washington Street Somerville, MA 617 625 3483 www.3ive.com

15 Dane Avenue

Tsiang Residence

No.	Description	Date

Existing and Proposed Site Plan

Project number	215107
Date	1 Feb 2016
Drawn by	DdS
Checked by	Checker
Scale	1/8" = 1'-0"

L1.1