


RESIDENTIAL
RENOVATION
45 LEXINGTON AVE,
SOMERVILLE, MA
02144

STEFANO **ARCHITECTS**

423 WEST BROADWAY, SUITE 404
BOSTON, MA 02127

617.765.0543

INFO@STEFANOVARCH.COM

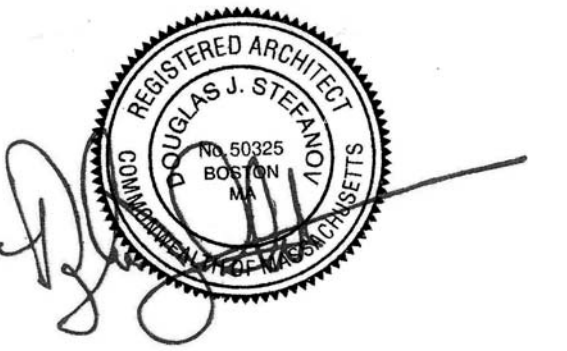[illegible]

EXISTING ELEVATIONS

Project number	160309
----------------	--------


Date	2016-10-12
------	------------

Drawn by	VG
----------	----

Checked by	DJS
------------	-----

--EX1--

Scale	1/8" = 1'-0"
-------	--------------

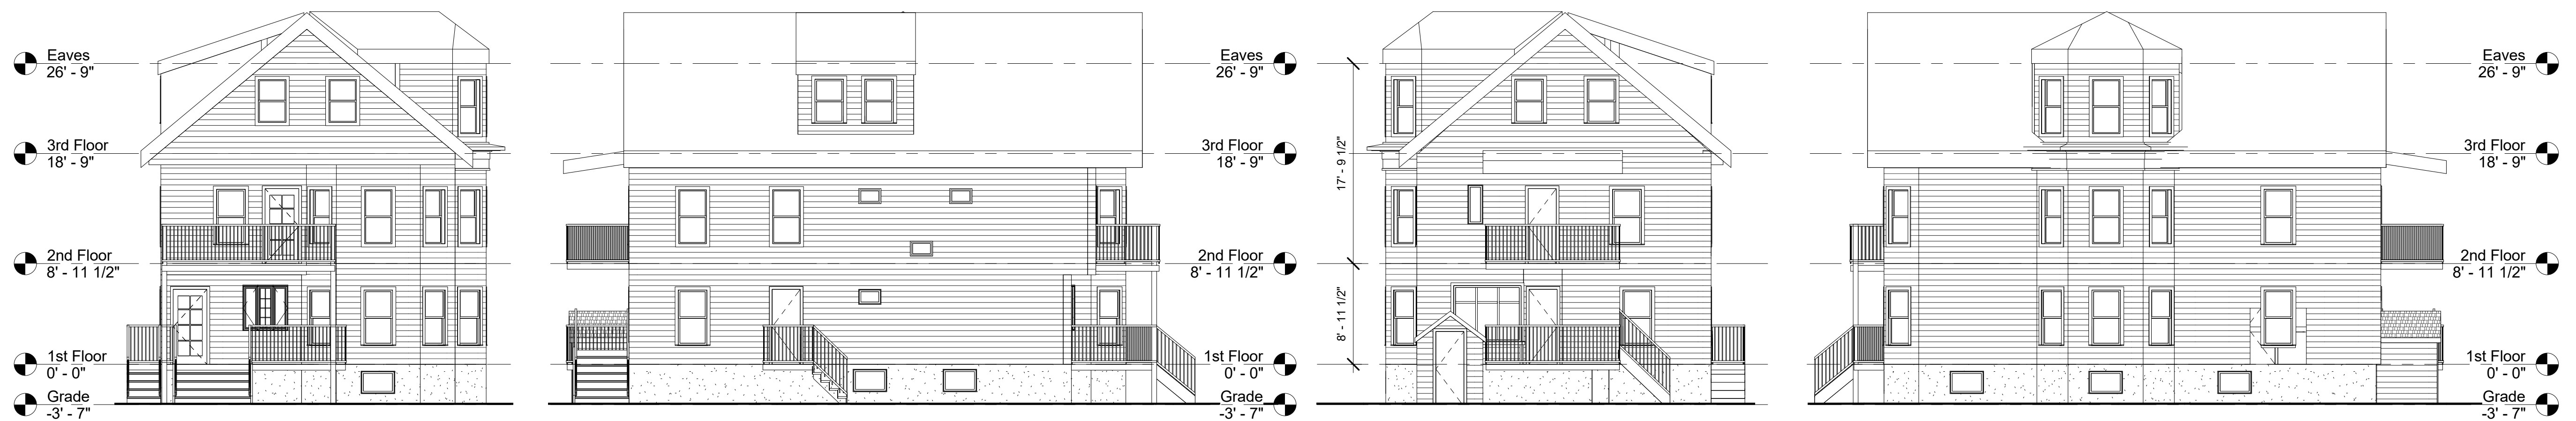

5 Existing - South Elevation
1/8" = 1'-0"

6 Existing - East Elevation
1/8" = 1'-0"

7 Existing - North (Street Elevation)
1/8" = 1'-0"

8 Existing - West Elevation
1/8" = 1'-0"