


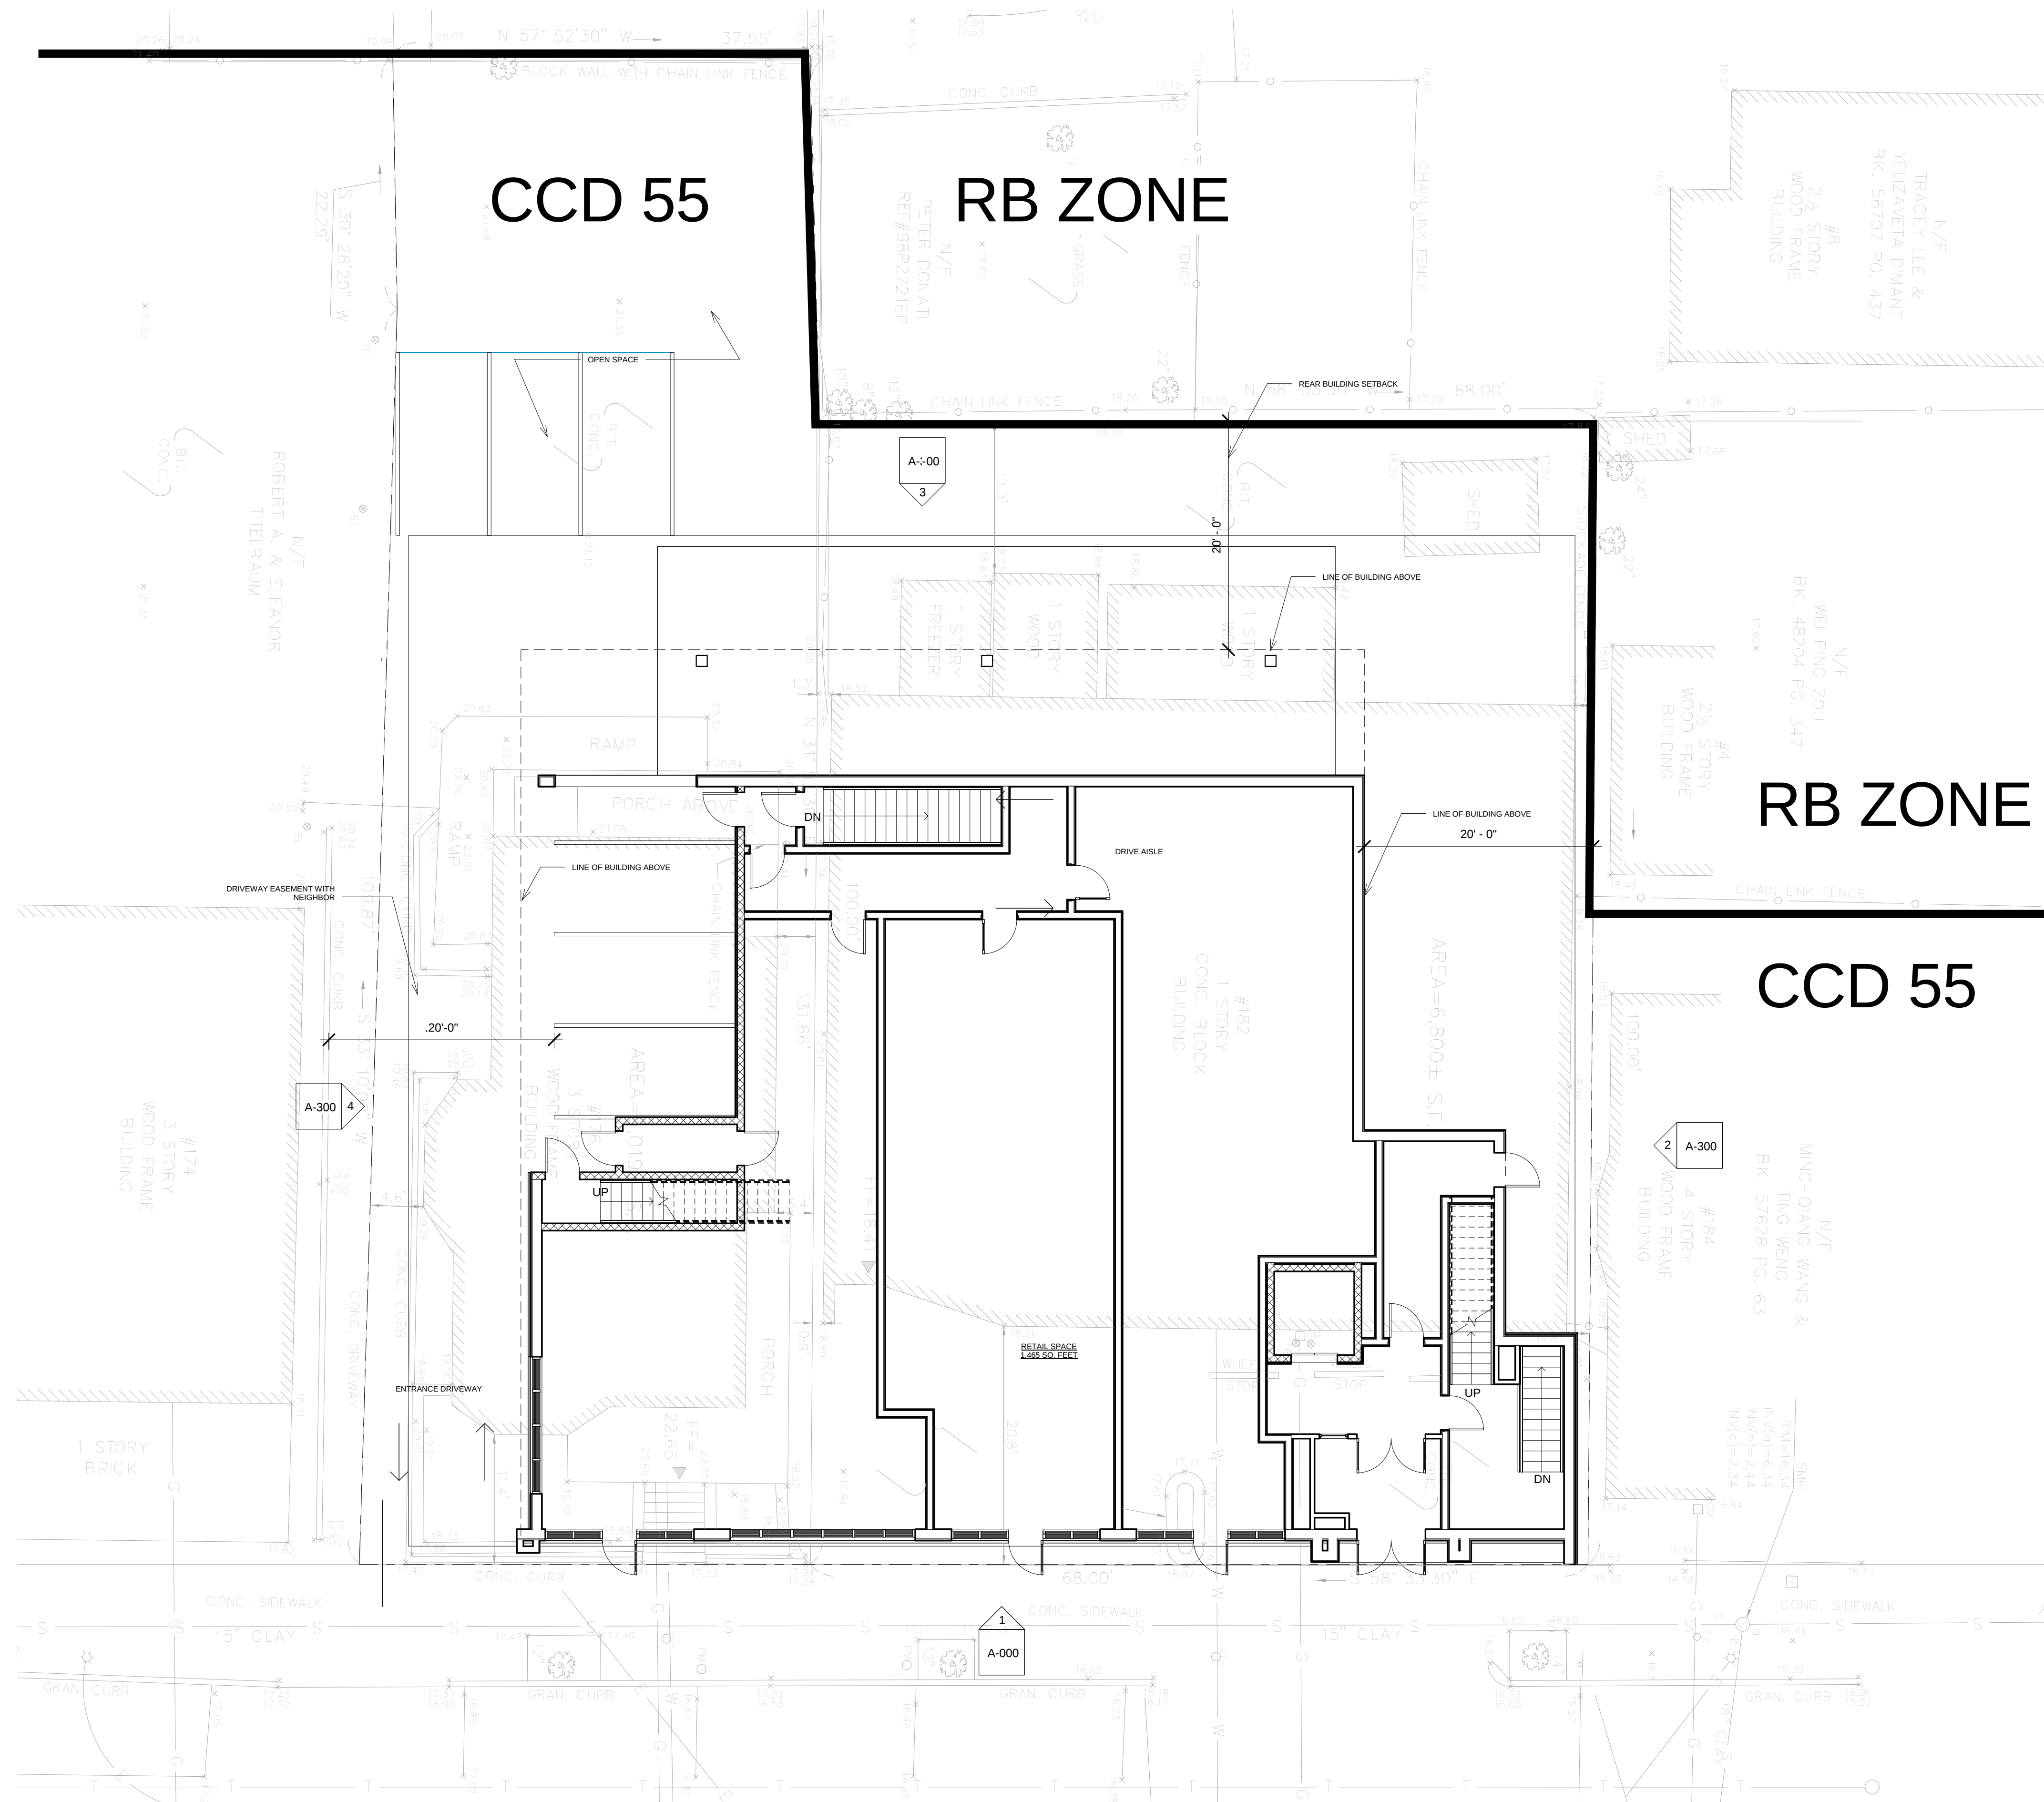

1 survey
1/8" = 1'-0"

PROJECT NAME

Broadway St Residences

PROJECT ADDRESS

176-182 Broadway
Somerville, MA

CLIENT

YIHE GROUP

ARCHITECT

KHALSA DESIGN INC.



17 IVALOO STREET SUITE 400
SOMERVILLE, MA 02143
TELEPHONE: 617-591-8682 FAX: 617-591-2086

CONSULTANTS:

REGISTRATION



Project number

13004

Date

11-7-13

Drawn by

MT

Checked by

JSK

Scale

1/8" = 1'-0"

REVISIONS



No.	Description	Date

Site Plan & Locus


A-001

Broadway St Residences

G:\1313004_Yihe_180 Broadway\03 Drawings\01_ARCH\13004_Broadway_UNDERGROUND GARAGE.rvt 11/7/2013 9:22:35 AM

  

Broadway St Residences

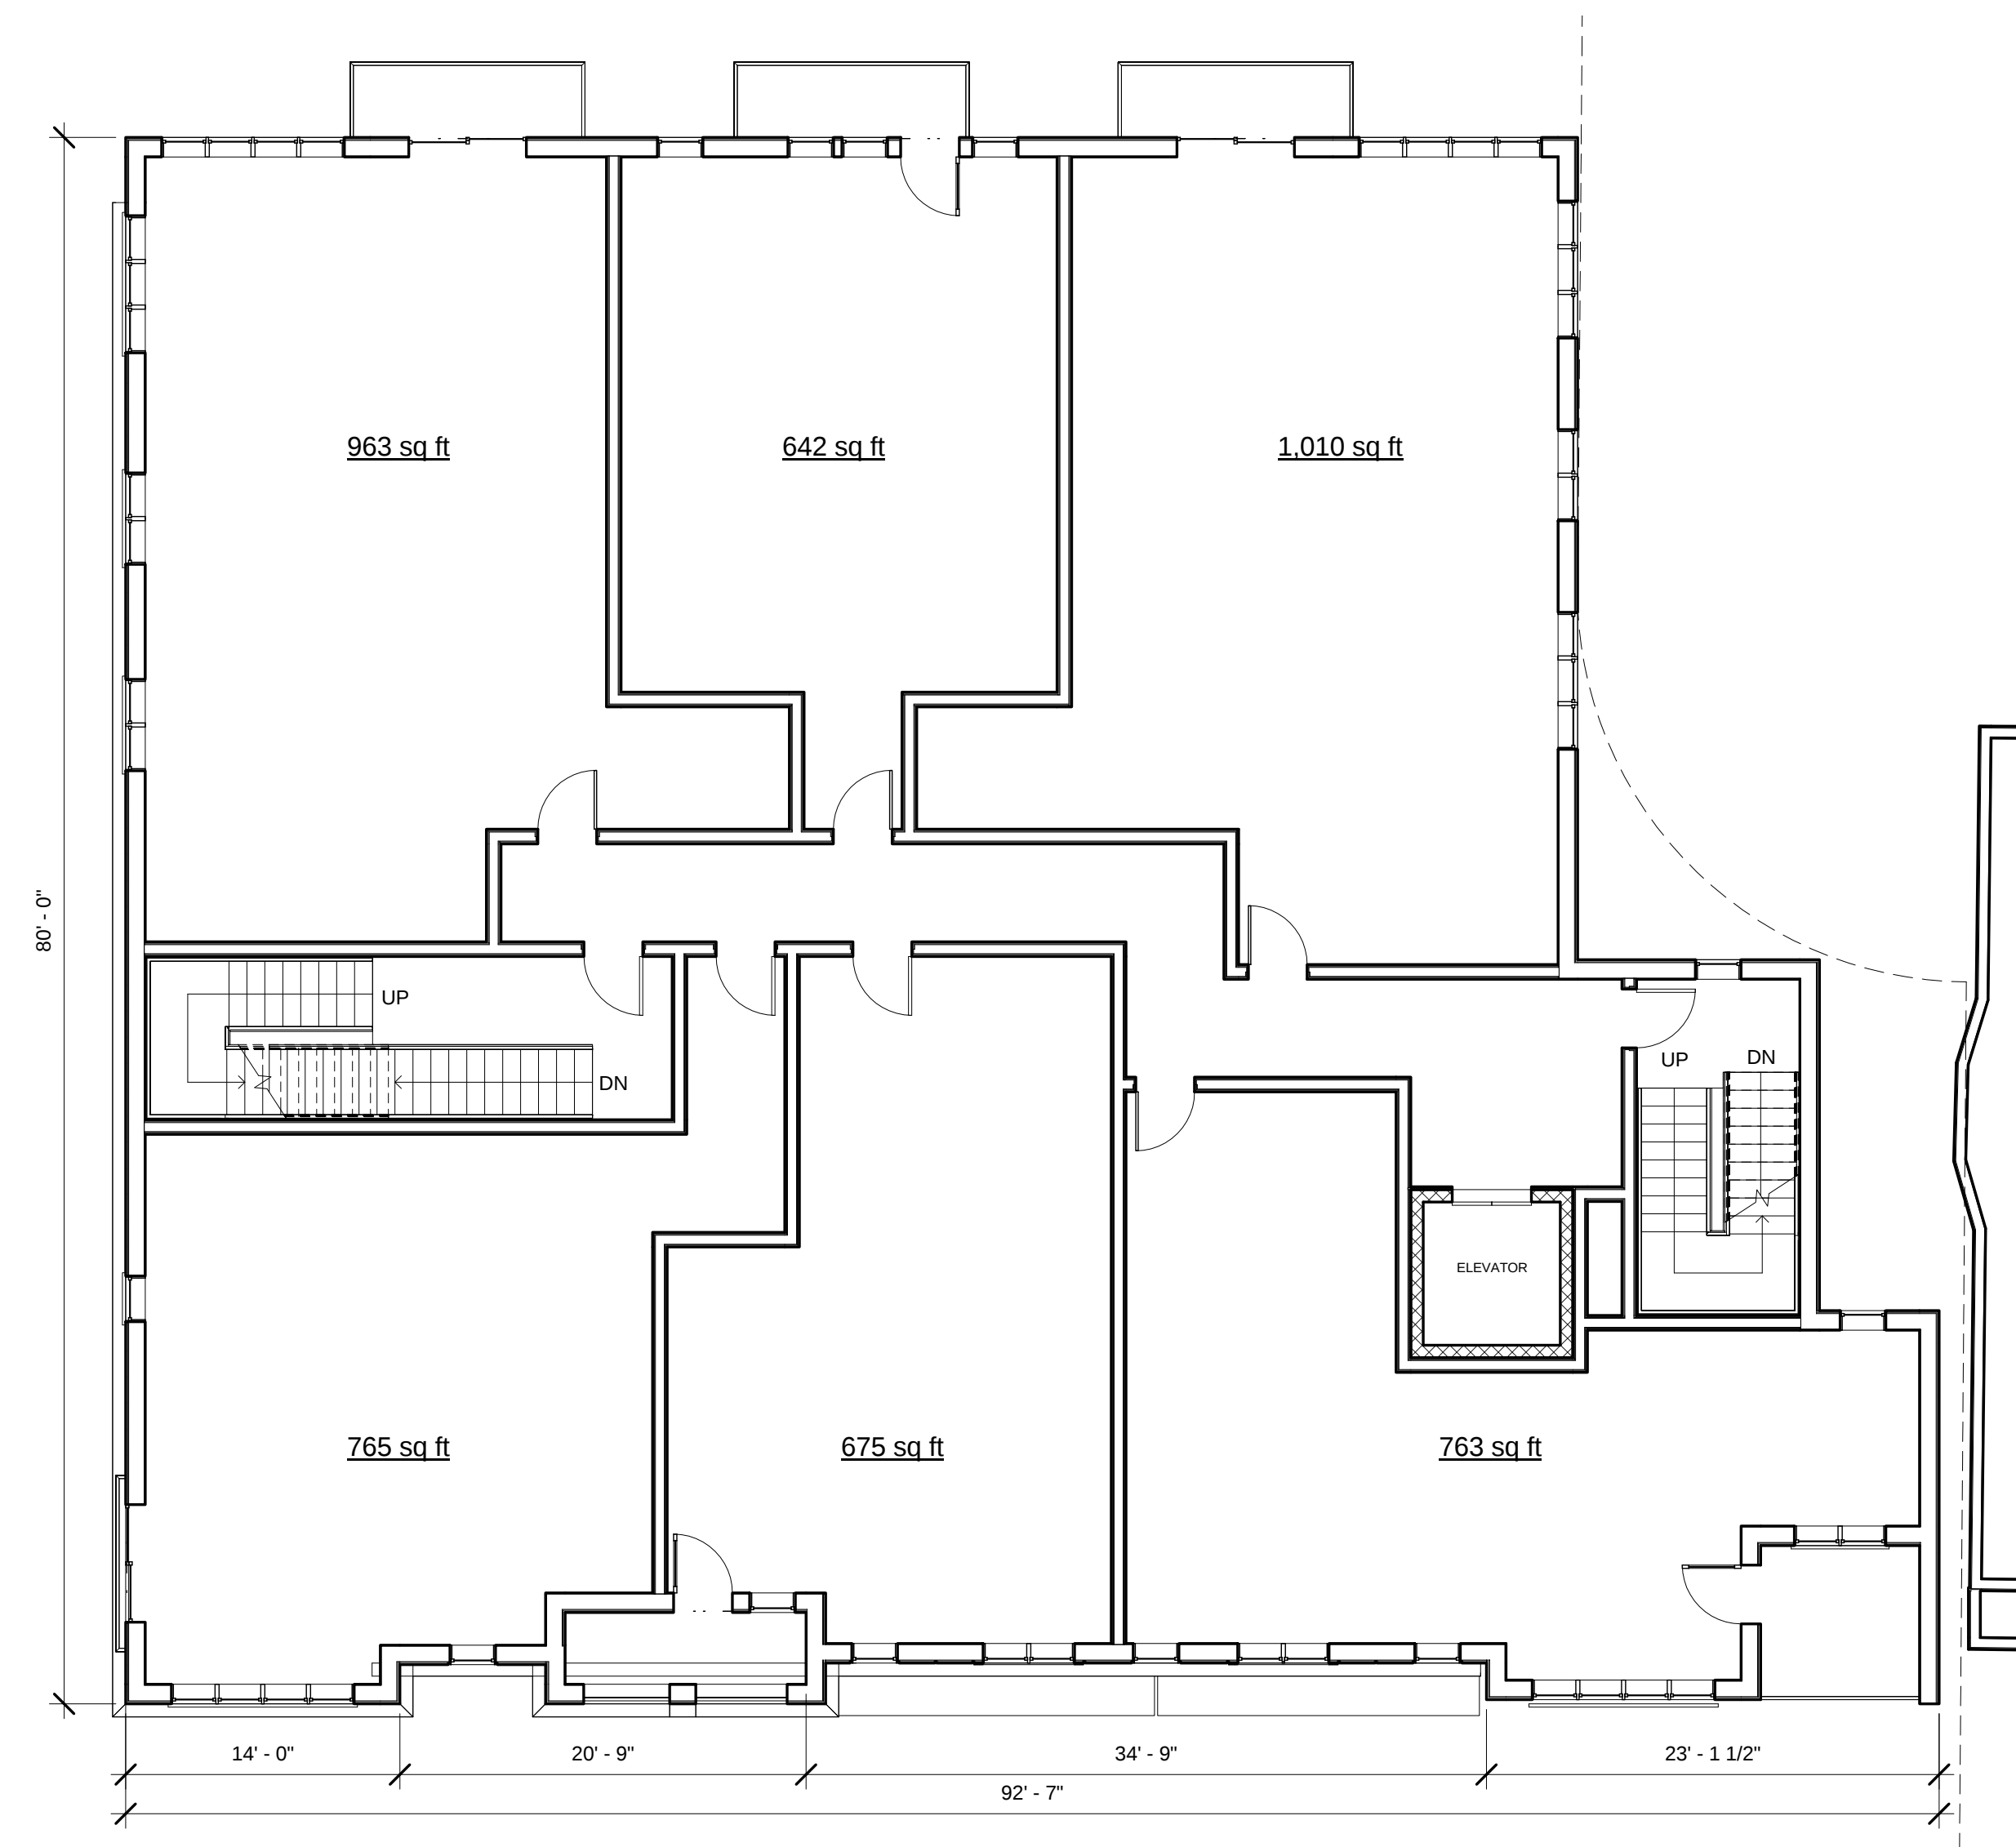

74' - 1 1/2"

80' - 0"

963 sq ft

642 sq ft

1,010 sq ft

UP

DN

715 sq ft

780 sq ft

763 sq ft

ELEVATOR



UP

DN


14' - 0"

20' - 9"

34' - 9"

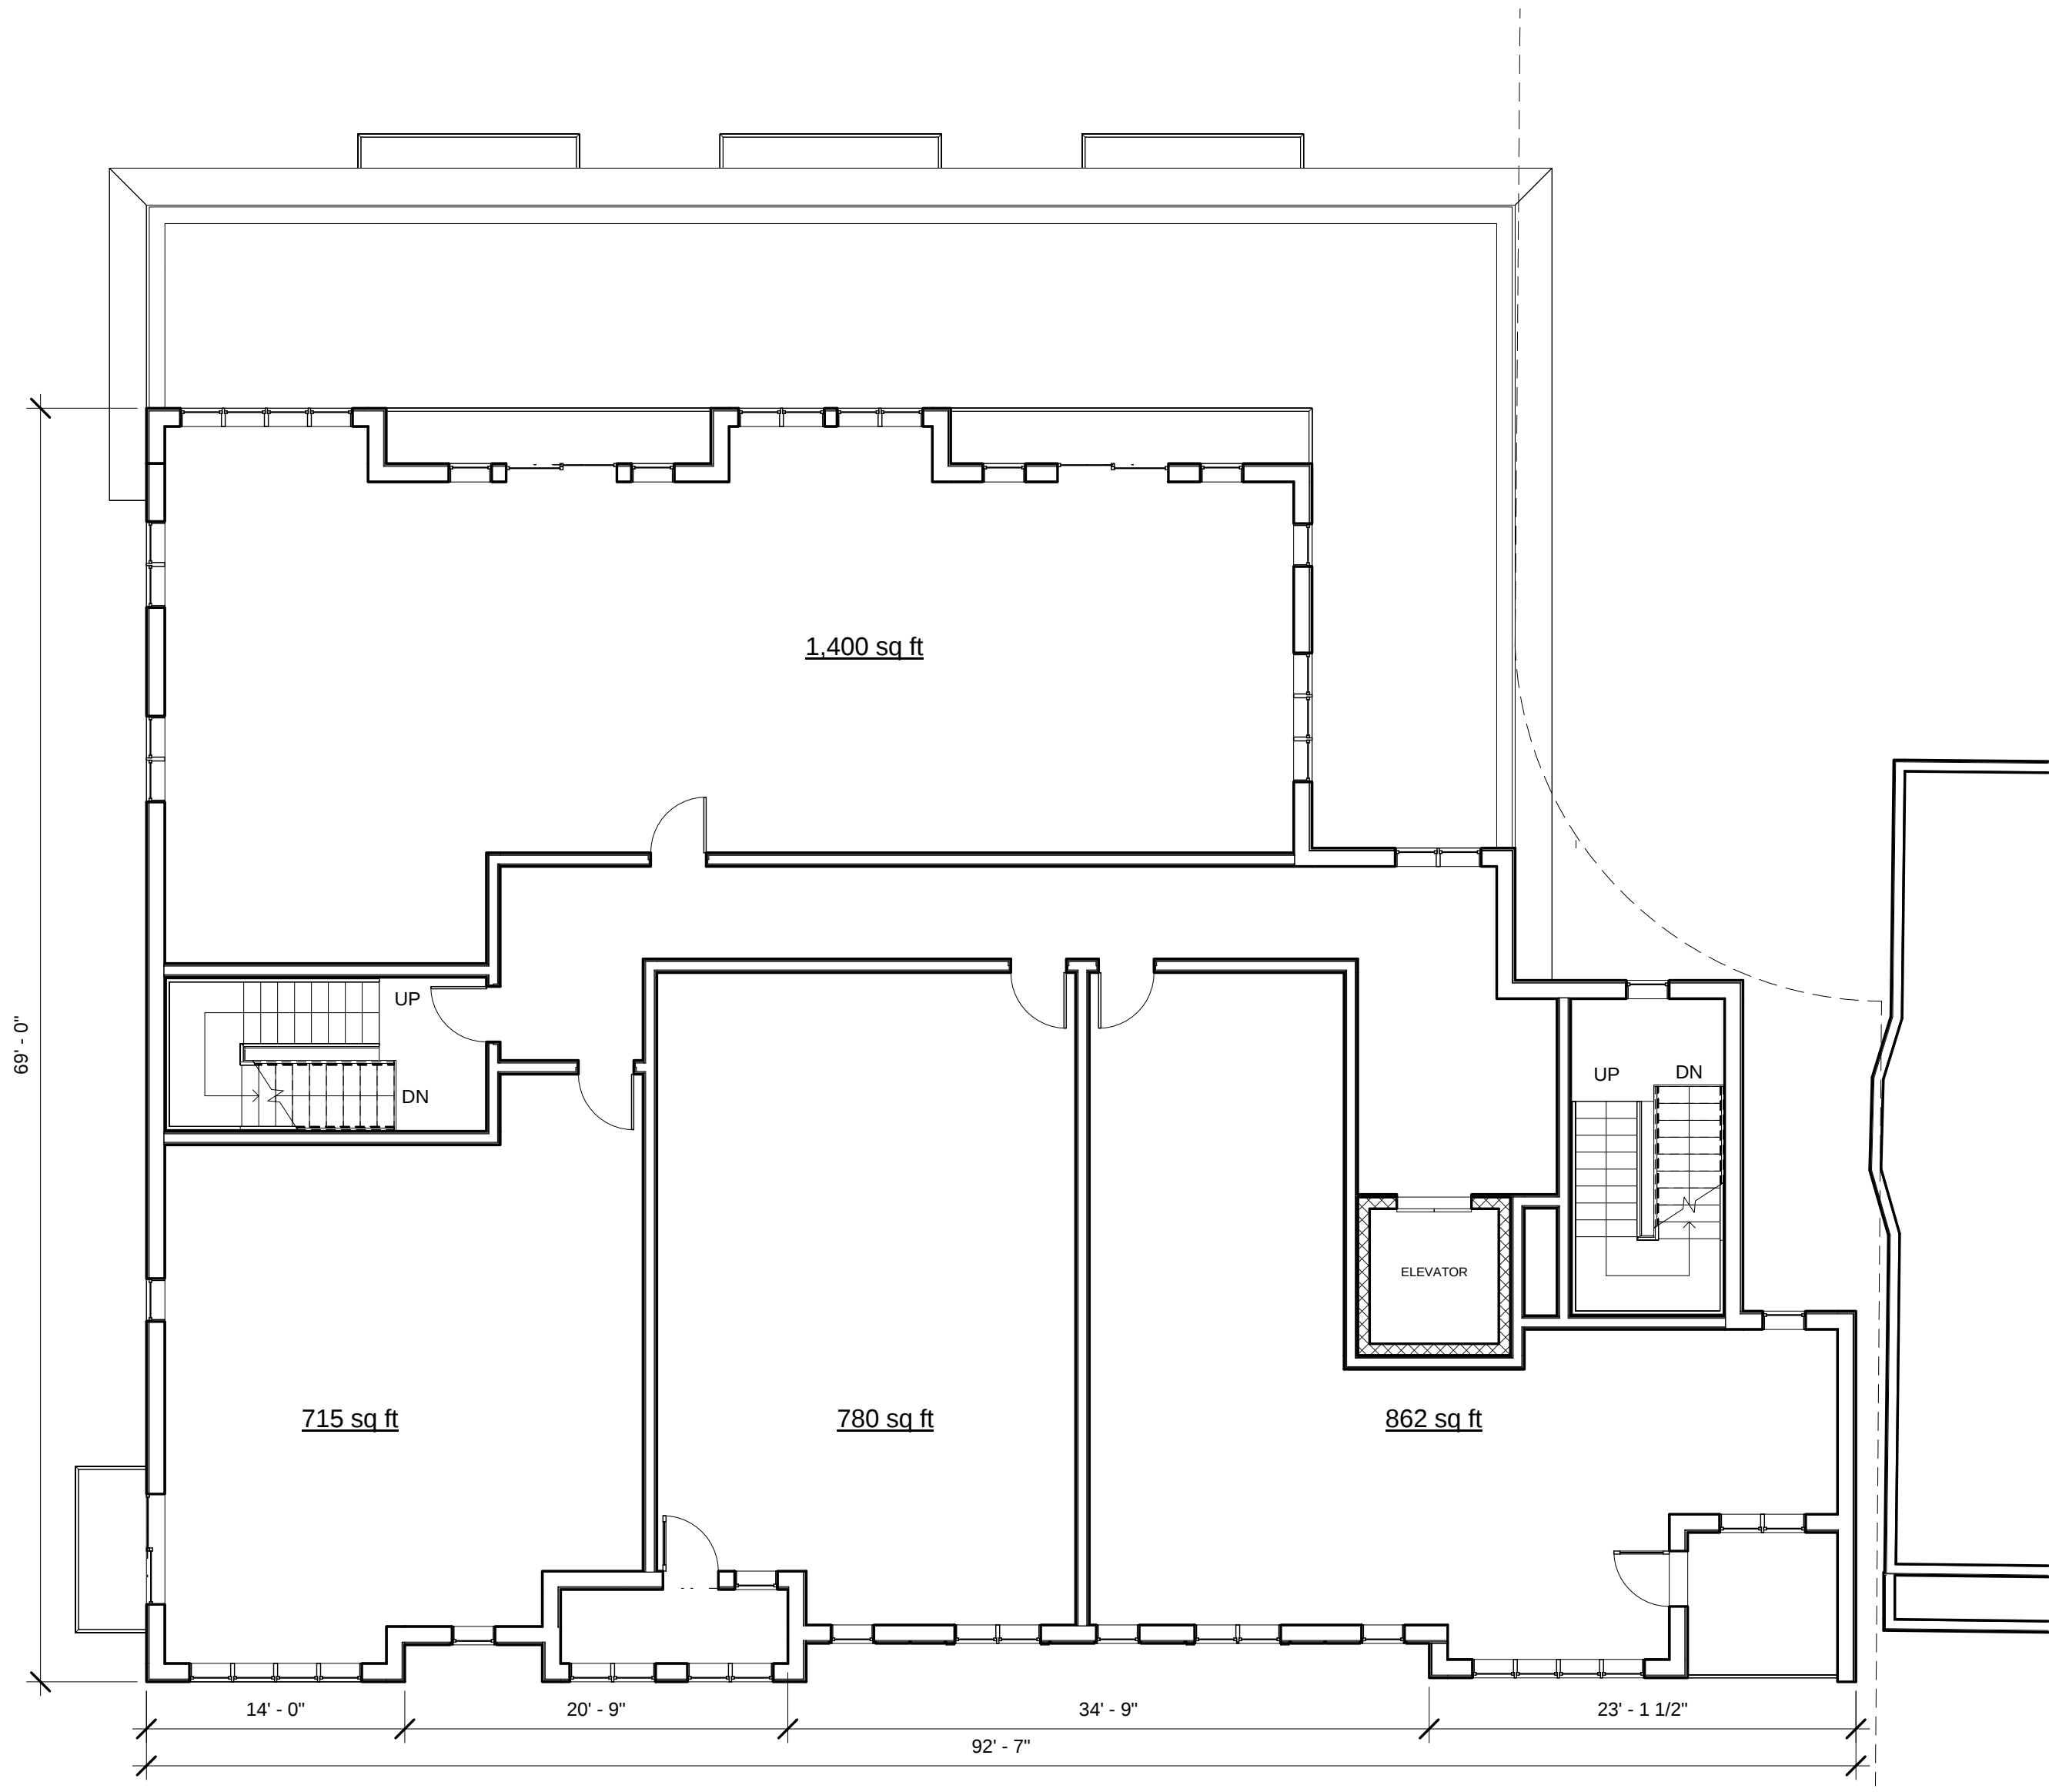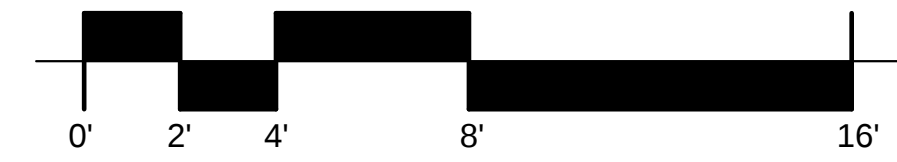

② 4 - Fourth Floor Level
1/8" = 1'-0"

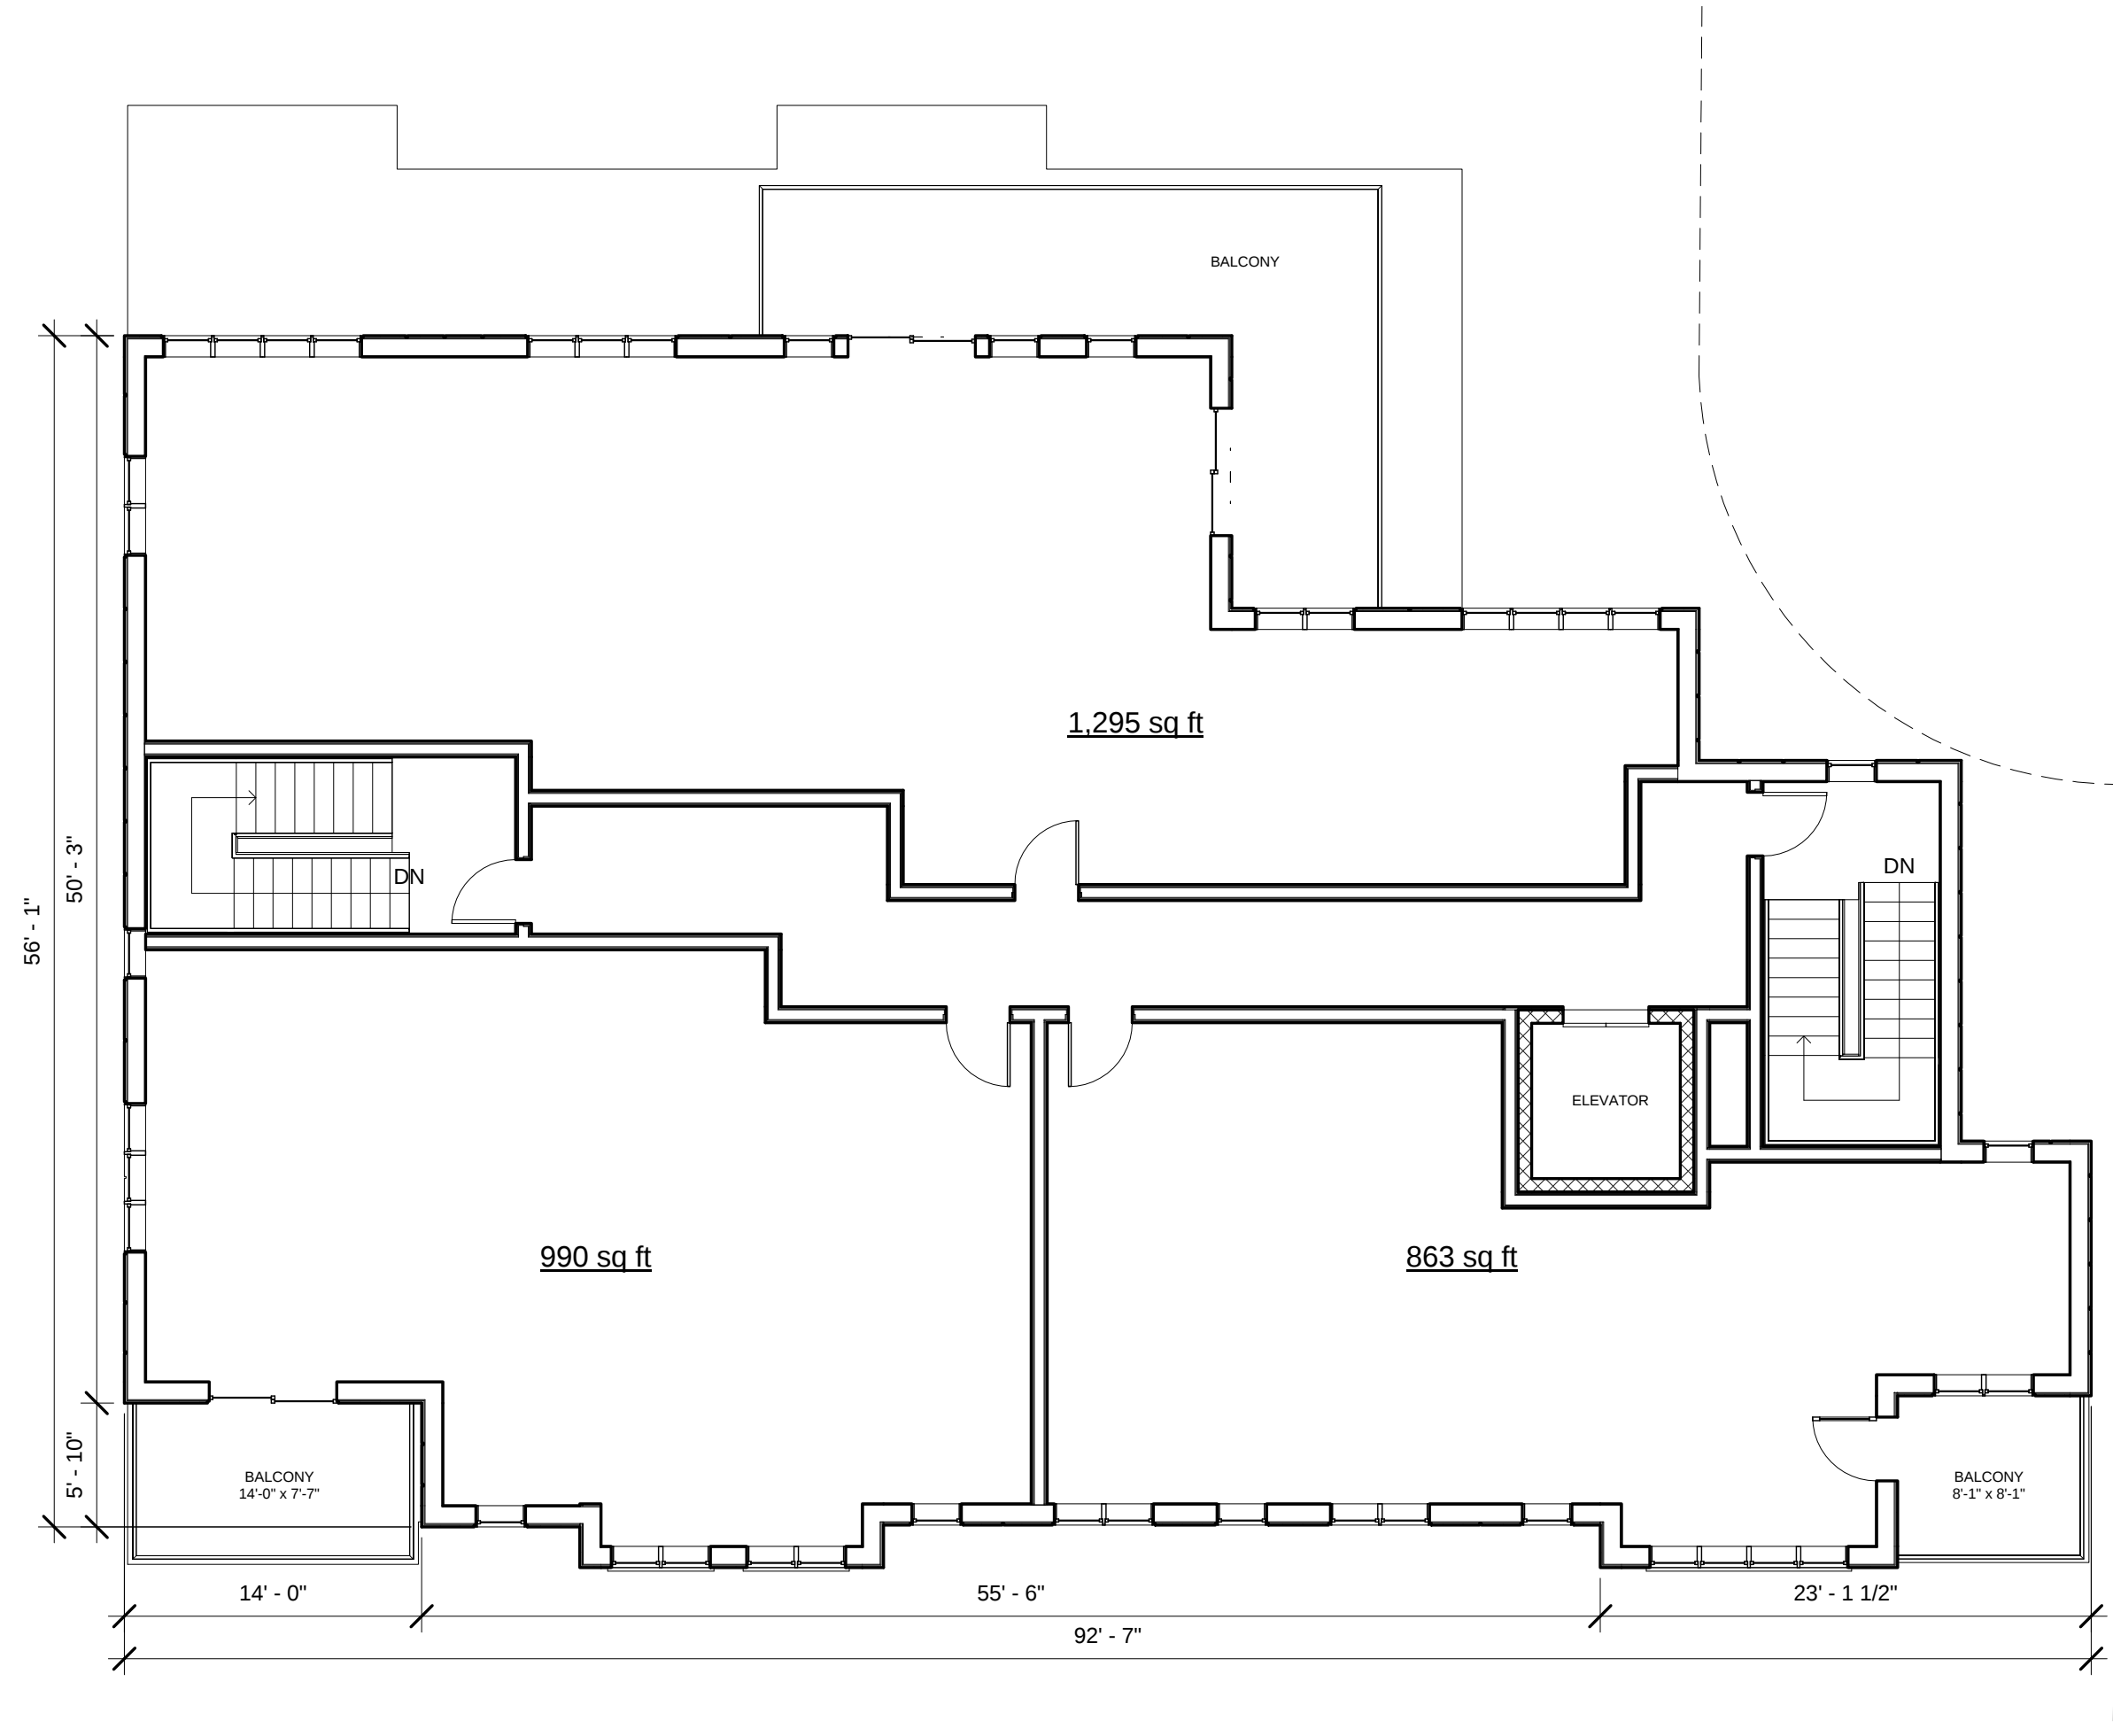

① 5 - Fifth Floor Level
1/8" = 1'-0"

PROJECT NAME
Broadway St Residences

PROJECT ADDRESS
176-182 Broadway
Somerville, MA

CLIENT
YIHE GROUP

ARCHITECT
KHALSA DESIGN INC.



17 IVALOO STREET SUITE 400
SOMERVILLE, MA 02143
TELEPHONE: 617-591-8682 FAX: 617-591-2086

CONSULTANTS:



Project number	13004
Date	11-7-13
Drawn by	MT
Checked by	JSK
Scale	1/8" = 1'-0"

REVISIONS		
No.	Description	Date



② East Elevation
1/8" = 1'-0"



① South Elevation
1/8" = 1'-0"



④ West Elevation
1/8" = 1'-0"



③ North Elevation
1/8" = 1'-0"

PROJECT NAME

**Broadway St
Residences**

PROJECT ADDRESS

176-182 Broadway
Somerville, MA

CLIENT

YIHE GROUP

ARCHITECT

KHALSA DESIGN INC.



17 IVALOO STREET SUITE 400

SOMERVILLE, MA 02143

TELEPHONE: 617-591-8682 FAX: 617-591-2086

CONSULTANTS:

REGISTRATION



Project number	13004
Date	11-7-13
Drawn by	WC
Checked by	JSK
Scale	1/8" = 1'-0"

REVISIONS

No.	Description	Date

Building Elevations

A-300

Broadway St Residences



③ Front Perspective



① Broadway Street View



② Broadway View



④ Rear Parking Lot View

PROJECT NAME

**Broadway St
Residences**

PROJECT ADDRESS

176-182 Broadway
Somerville, MA

CLIENT

YIHE GROUP

ARCHITECT

KHALSA DESIGN INC.



17 IVALOO STREET SUITE 400
SOMERVILLE, MA 02143
TELEPHONE: 617-591-8682 FAX: 617-591-2086

CONSULTANTS:

REGISTRATION



Project number	13004
Date	11-7-13
Drawn by	Author
Checked by	Checker
Scale	

REVISIONS

No.	Description	Date

Perspectives

AV - 1

Broadway St Residences



STREET VIEW RENDERING

PROJECT NAME

Broadway St
Residences

PROJECT ADDRESS

176-182 Broadway
Somerville, MA

CLIENT

YIHE GROUP

ARCHITECT

KHALSA DESIGN INC.



17 IVALOO STREET SUITE 400
SOMERVILLE, MA 02143
TELEPHONE: 617-591-8682 FAX: 617-591-2086

CONSULTANTS:

REGISTRATION



Project number	13004
Date	11-7-13
Drawn by	AB
Checked by	JSK
Scale	

REVISIONS

No.	Description	Date

Perspective
Rendering

AV - 2

Broadway St Residences



Broadway St Residences