


MORGAN STREET

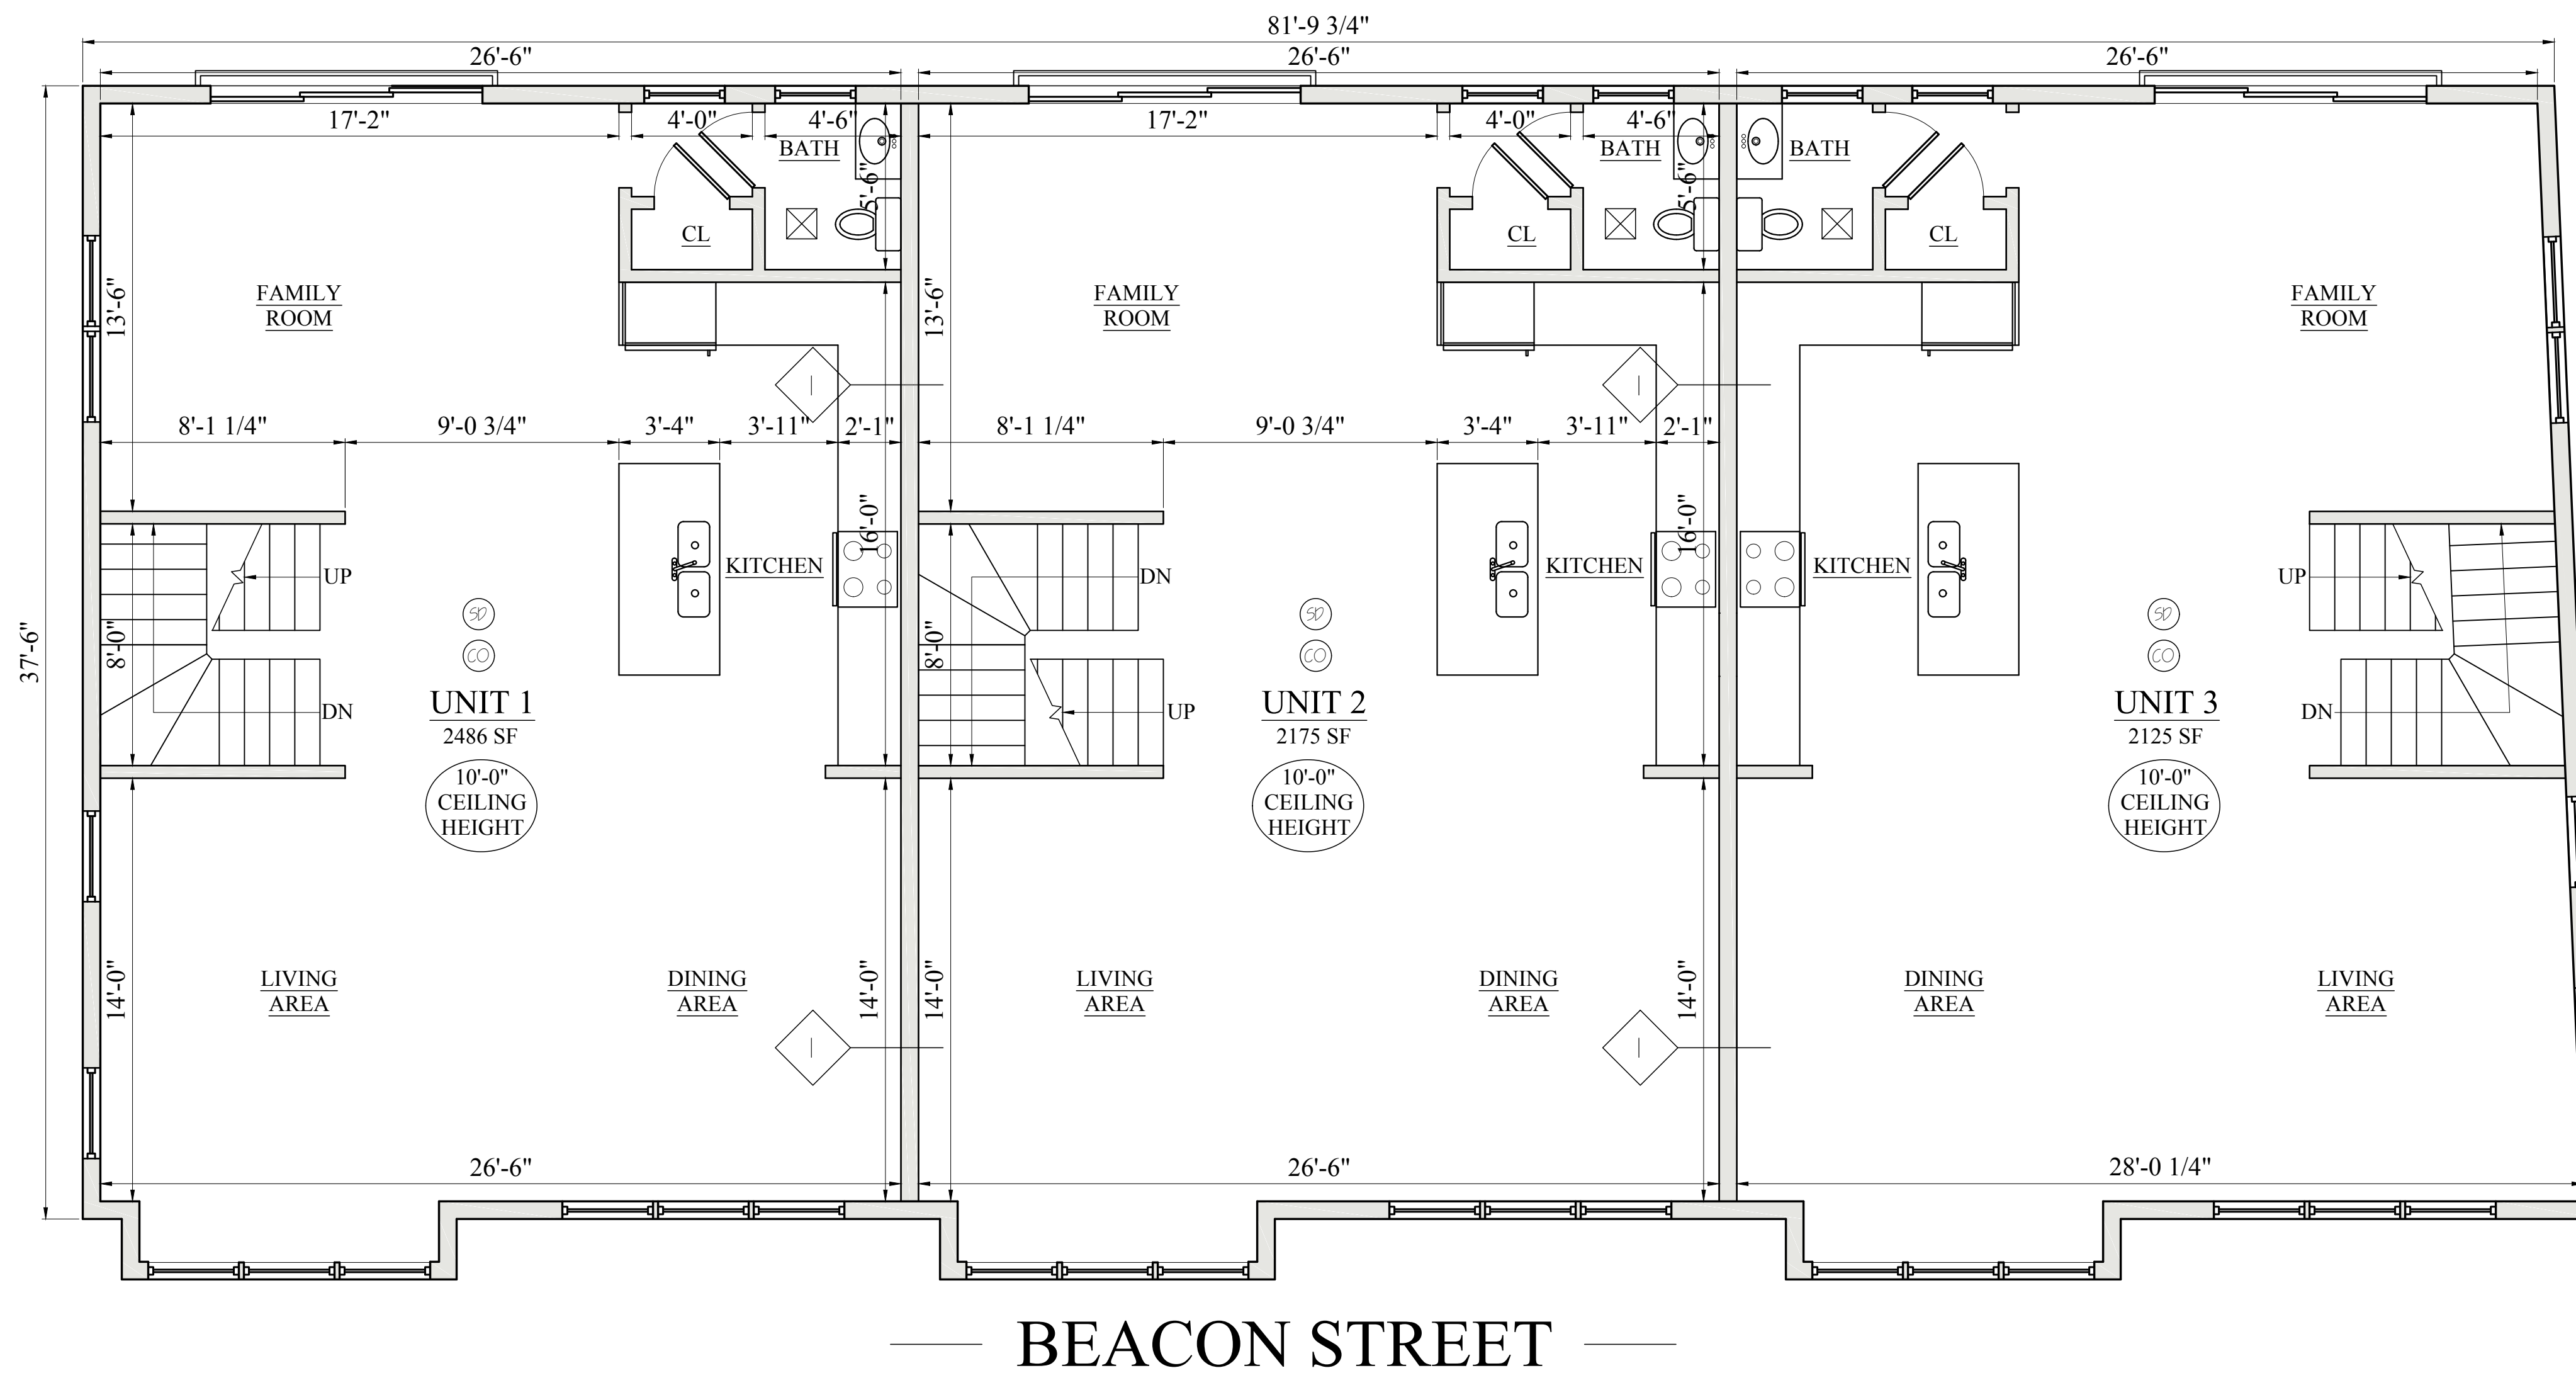


1 PROPOSED SECOND FLOOR PLAN
1/4" = 1'-0"

BEACON STREET

PARK STREET

Location

PROPOSED (3) UNIT BUILDING
0 MORGAN & 81 PARK STS.
SOMERVILLE, MA

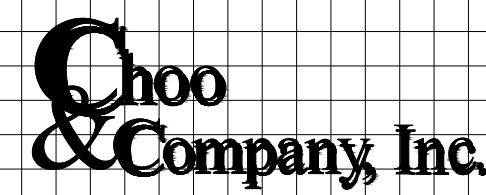

One Billings Road Quincy, MA 02171
617-786-7727 fax 617-786-7715

No.	Revision	Date
	2	2-25-16

Project No: 15187
Scale: AS NOTED
Date: 1-4-16
Drawn By: DF

Drawing Name
PROPOSED
FLOOR PLANS


Sheet No.
A-1.2



1 PROPOSED REAR ELEVATION
1/4" = 1'-0"

Location

PROPOSED (3) UNIT BUILDING
0 MORGAN & 81 PARK STS.
SOMERVILLE, MA

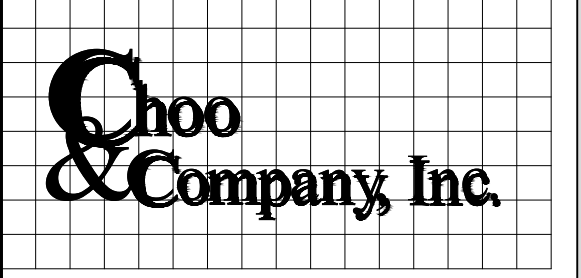
One Billings Road Quincy, MA 02171
617-786-7727 fax 617-786-7715

No.	Revision	Date
		2-25-16

Project No: 15187
Scale: AS NOTED
Date: 1-4-16
Drawn By: DF

Drawing Name

PROPOSED
ELEVATIONS

Sheet No.

A-2.3



1 PROPOSED MORGAN STREET ELEVATION
1/4" = 1'-0"

2 PROPOSED PARK STREET ELEVATION
1/4" = 1'-0"

Location
PROPOSED (3) UNIT BUILDING
0 MORGAN & 81 PARK STS.
SOMERVILLE, MA

Choo & Company, Inc.
One Billings Road Quincy, MA 02171
617-786-7727 fax 617-786-7715

No.	Revision	Date

Project No: 15187
Scale: AS NOTED
Date: 1-4-16
Drawn By: DF

Drawing Name
PROPOSED ELEVATIONS

Sheet No.
A-2.2