



PROPOSED VILLAGE STREET RESIDENCES

09-12-2013 SUBMISSION

Sheet List	
Sheet Number	Sheet Name
COVER SHEET	
A-000	Cover Sheet
CIVIL	
C-01	EXISTING SURVEY PLAN
LANDSCAPE	
L-01	LANDSCAPE
ARCHITECTURE	
A-001	Site Plan & Locust
A-002	SINGLE FAMILY RESIDENCE PLANS
A-003	Perspective Night
A-004	Perspective Day
A-100	Garage Floor Plan
A-101	1st & 2nd Floor Plans
A-102	3rd Floor & Roof Plan
A-110	Perspectives
A-300	Building Elevations

CLIENT
**KEITH GLOVER &
LENORE HILL**
15 LINDEN AVE
SOMERVILLE, MA 02143

LANDSCAPE ARCHITECTS
Blair Hines Design Associates, LLC
318 Harvard Street suite 25
Brookline, MA 02446
T: 617-735-1180
F: 617-608-5025

ARCHITECT
KHALSA DESIGN INC.
17 IVALOO STREET, SUITE 400
SOMERVILLE, MA 02143
T:(617)-591-8682

CIVIL ENGINEER
CLG ASSOC.
SURVEYORS, ENGINEERS
3 BOSTON STREET
SALEM, MA 01970
T: 978-491-8968

PROJECT NAME

**Village Street
Residences**

PROJECT ADDRESS

17-21 Village Street,
Somerville, MA

CLIENT

**Keith Glover & Lenore
Hill**

ARCHITECT

KHALSA DESIGN INC.



17 IVALOO STREET SUITE 400
SOMERVILLE, MA 02143
TELEPHONE: 617-591-8682 FAX: 617-591-2086

CONSULTANTS:

REGISTRATION



Project number	13008
Date	08-15-13
Drawn by	MT
Checked by	JSK
Scale	


REVISIONS

No.	Description	Date

Cover Sheet


A-000

Village Street Residences

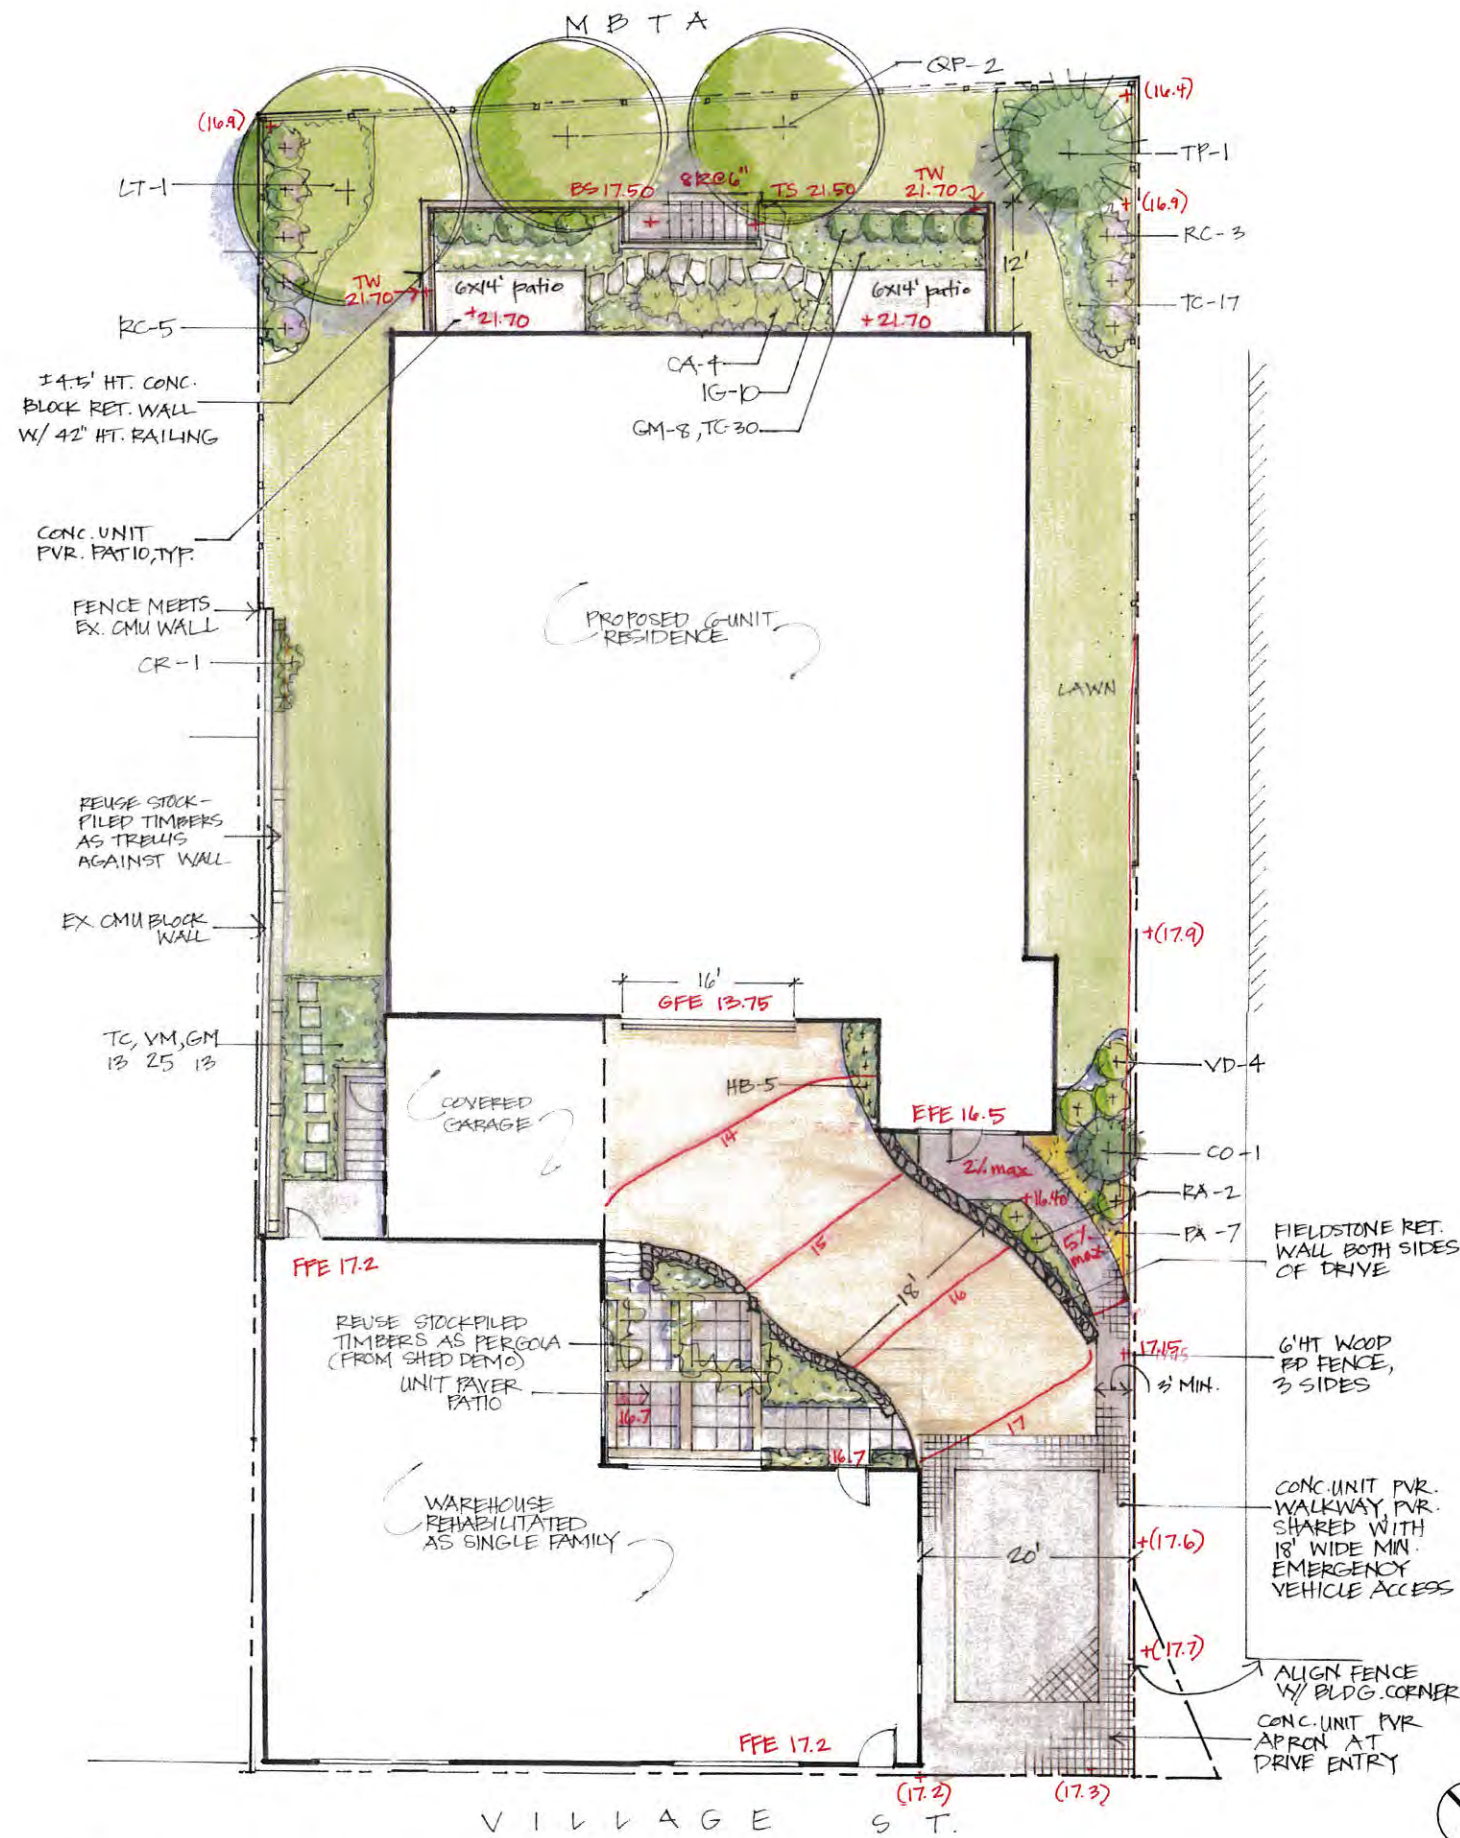


PLANT LIST	KEY	QTY	LATIN NAME	COMMON NAME	SIZE	NOTES
TREES						
CO	1		Chamaecyparis obtusa 'Gracilis'	Slender Hinoki Cypress	4-5' ht.	B&B
LT	1		Liriodendron tulipifera	Tuliptree	3-3.5" cal.	B&B
TP	1		Thuja plicata 'Green Giant'	Green Giant Arborvitae	6-7' ht.	B&B
QP	2		Quercus palustris	Pin Oak	2.5-3" cal.	B&B
SHRUBS/VINES						
CA	4		Clethra alnifolia 'Hummingbird'	Summersweet	36" ht.	Pot
HB	5		Hedera helix 'Baltica'	Baltic Ivy	1 gal.	Pot
IG	10		Ilex glabra 'Compacta'	Compact Inkberry	24" ht.	Pot
RA	2		Rhus aromatica 'Lo Gro'	Lo Gro Sumac	18" ht.	Pot
RC	8		Rhododendron 'Purpureum elegans'	Purpureum Elegans Rhodo	36" ht.	B&B
VD	4		Viburnum dentatum 'Blue Muffin'	Blue Muffin Arrowwood	30" ht.	Pot
PERENNIALS/GRASSES						
GM	21		Geranium macrorrhizum 'Bevan's Variety'	Bevan's Variety Geranium	2 gal. pot	
PA	7		Pennisetum alopecuroides 'Hameln'	Dwarf Fountaingrass	2 gal. pot	
TC	73		Tiarella cordifolia 'Running Tapestry'	Foamflower	1 gal. pot	
VM	25		Vinca minor	Vinca	4" pots	

- PLANTING NOTES**
- All plant material shall be approved by the Landscape Architect prior to arrival on the site.
 - All plant material shall conform to the guidelines established by "The American Standard for Nursery Stock", published by the American Association of Nurserymen, Inc.
 - No substitution of plant species will be allowed without the written approval of the Landscape Architect. Any proposed substitutions of plant species shall be a plant of equivalent overall form, height and branching habit, flower, leaf and fruit, color and time of bloom.
 - The Contractor shall locate and verify all utility line locations prior to staking and report any conflicts to the Landscape Architect.
 - All plants shall be staked out in their approximate location by the Contractor. The Contractor shall adjust the locations of these stakes as required by the Landscape Architect to account for subsurface utilities, other field conditions and to achieve design intent. Final locations must be approved by the Landscape Architect prior to planting.
 - No planting shall be installed before acceptance of rough grading of topsoil.
 - The rootballs of trees shall be planted 3" above adjacent finished grade. Excavate holes no deeper than the rootball of trees. Holes shall be at least 3' greater in diameter than root ball. Backfill planting hole with 'planting mix'. All plants which settle out of plumb or below finished grade shall be immediately replanted.
 - The rootballs of shrubs shall be planted 2" above adjacent finished grade. Excavate holes no deeper than the rootball of shrubs.
 - All shrubs, groundcovers and perennials shall be planted in continuous planting beds. All beds shall be excavated 12" and the topsoil and subsoil set aside for reuse. Remove all stone and debris from excavated soil. Backfill beds with 12" of 'planting mix' before planting shrubs, perennials and groundcovers.
 - 'Planting Mix' shall consist of 2 parts of topsoil saved from site excavations and 1 part compost. Thoroughly mix to create uniform blended mixture. If insufficient topsoil is available on the site, mix existing soil in a ratio of 1 part soil to 1 part compost. Remove all stones and debris larger than 2" from planting mix.
 - All beds as shown on the drawings shall be edged with a 4" trench neatly cut and backfilled with bark mulch. All beds shall be covered with no less than 2" depth settled bark mulch and no greater than 3" depth bark mulch.
 - All planting to be done under the full time supervision of a certified arborist, nurseryman or licensed Landscape Architect.
 - All plants are to be thoroughly watered after installation, at least twice within the first 24 hours.

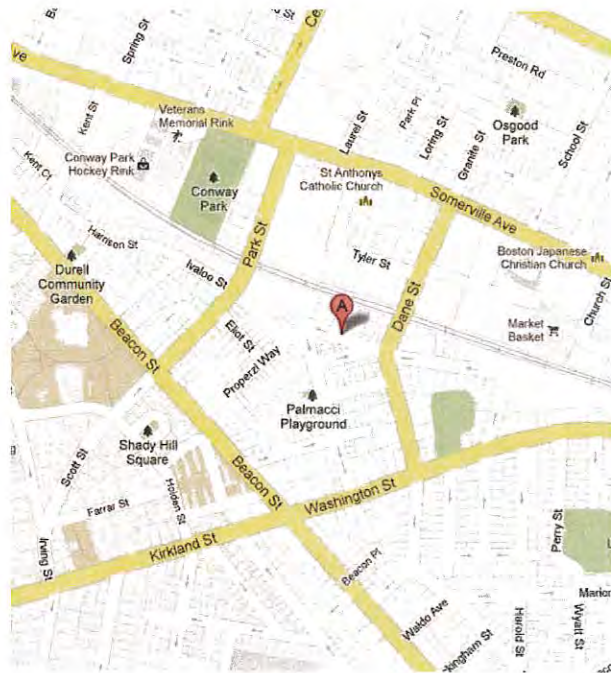

Zoning Aspect:		
	Allowed:	Provided:
Zone RC - Residential		
Lot Size 12,759 ± sf	MIN 7,500	
Minimum Lot per Dwelling Unit	1-9 Units @ 875 sf/du = 12,759 DU Allowed	6 Dwelling Units
Maximum Ground Coverage	70% x 12,759 sf = 8,931 sf	6,892 54% Provided
Landscape Area	25% x 12,759 sf = 3,189 sf	3,959 SF, 31% Provided
FAR	12,759 x 2.0 = 25,518 sf	
Height [20.21]	3 Stories @ 40 feet Height Setback	3 Stories @ 39 feet Height
Setbacks		
	Front 15 feet	15 feet
	Side [12] 10 feet + 1/3 facade projection bay 2.5'	10 feet + bay 2.5'
	Rear 20 feet	20 feet
Parking		
	1/DU-10ft	
	1.5/DU-1.2-BR	
	2/DU-3-BR	
	1per 6DU-Visitor Parking	
	6-2BRx1.5 = 9 Parking Spaces = 9 Parking Spaces	13 Parking Spaces

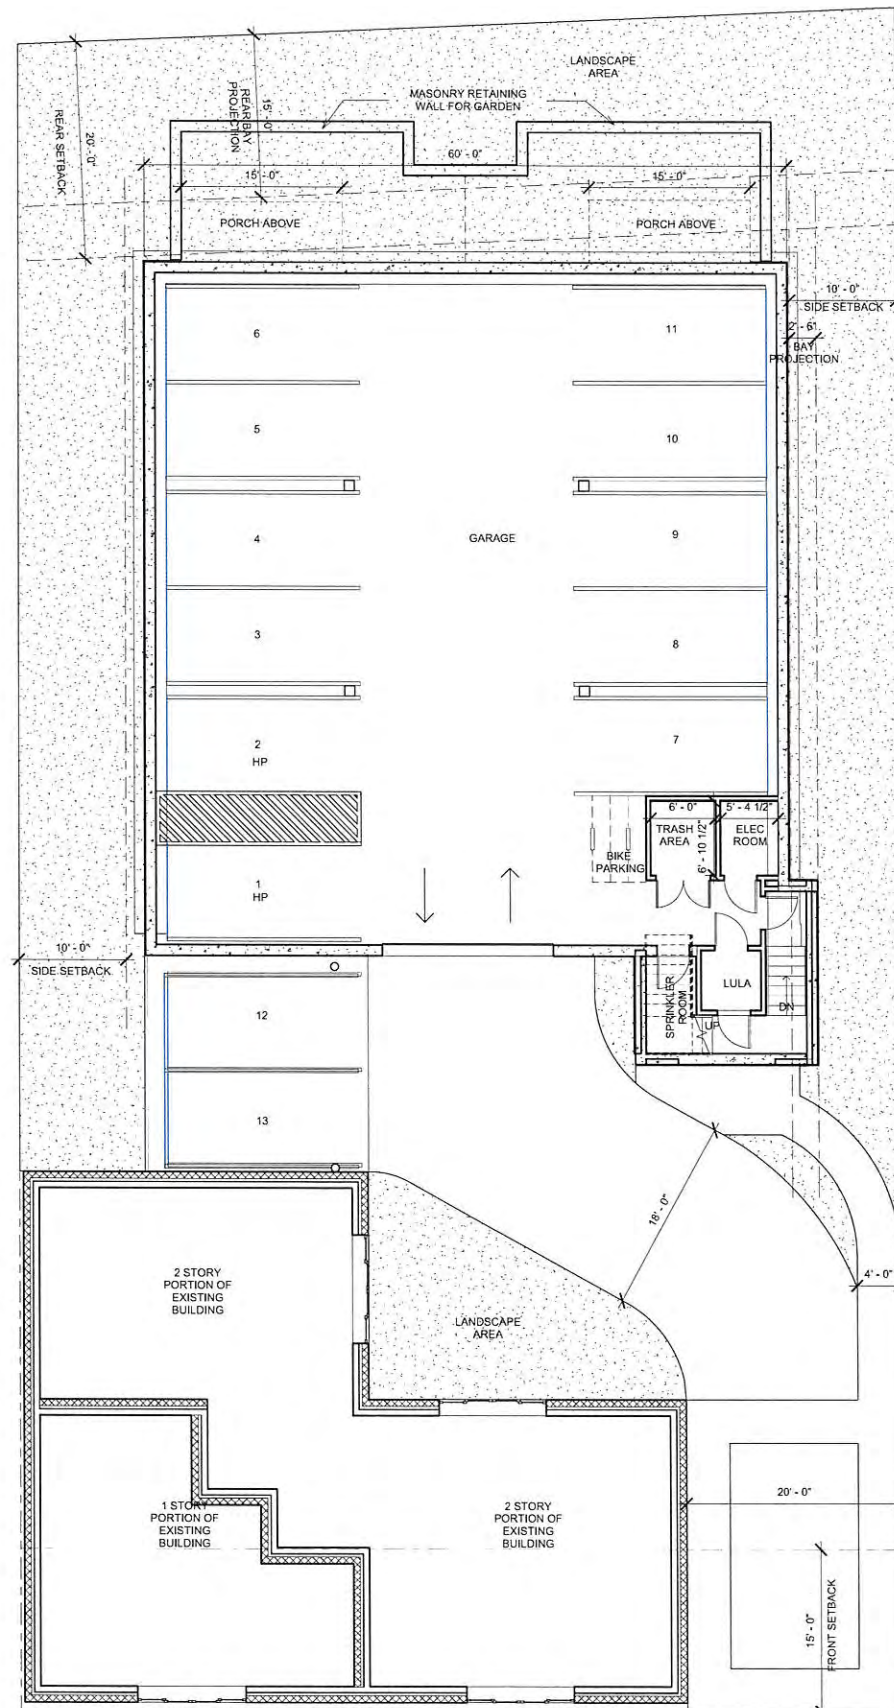

1 Site Plan
1/8" = 1'-0"

PROJECT NAME

Village Street
Residences

PROJECT ADDRESS

17-21 Village Street,
Somerville, MA

CLIENT

Keith Glover & Lenore
Hill

ARCHITECT

KHALSA DESIGN INC.



17 IVALOO STREET SUITE 400
SOMERVILLE, MA 02143
TELEPHONE: 617-591-8682 FAX: 617-591-2086

CONSULTANTS:

REGISTRATION



Project number 13008
Date 08-15-13
Drawn by MT
Checked by JSK
Scale 1/8" = 1'-0"


REVISIONS

No.	Description	Date


Site Plan & Locus

A-001

Village Street Residences

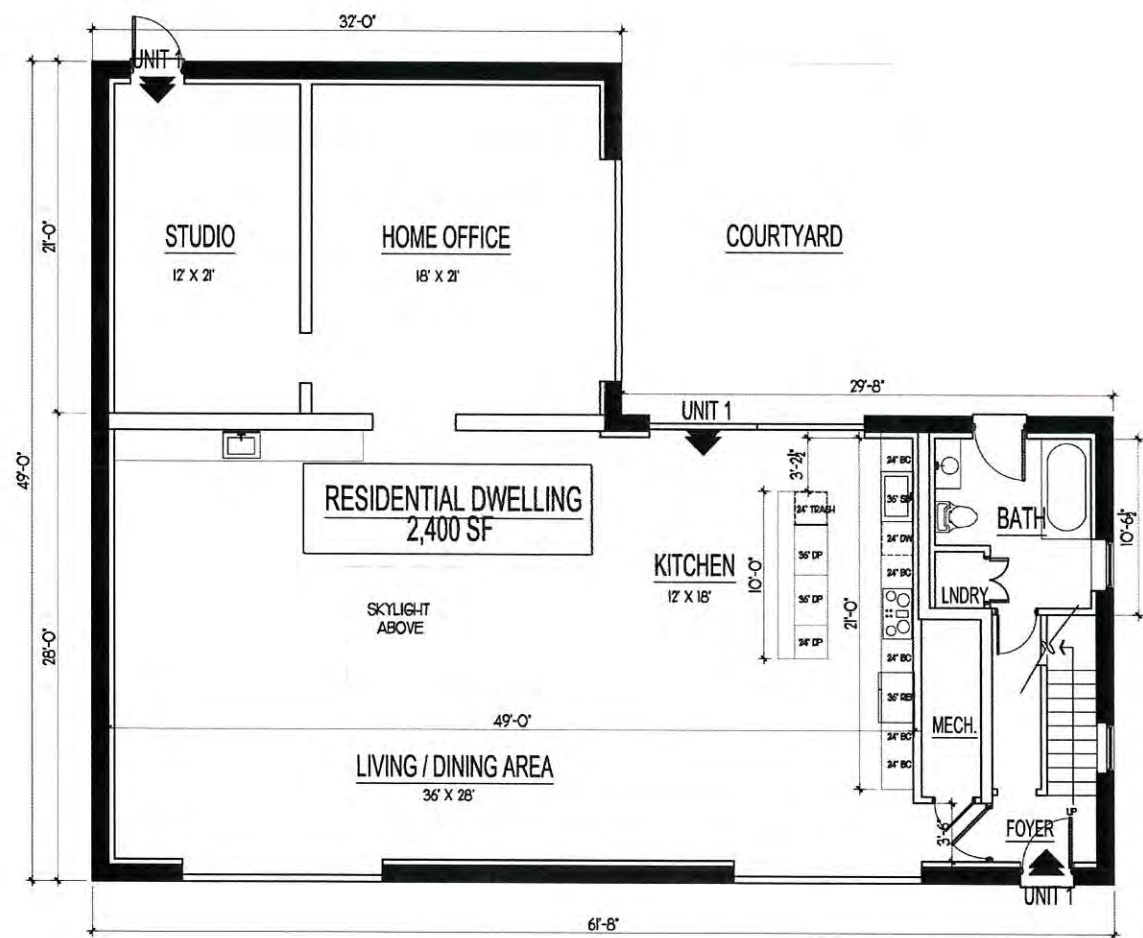

GRADE / FIRST FLOOR PLAN

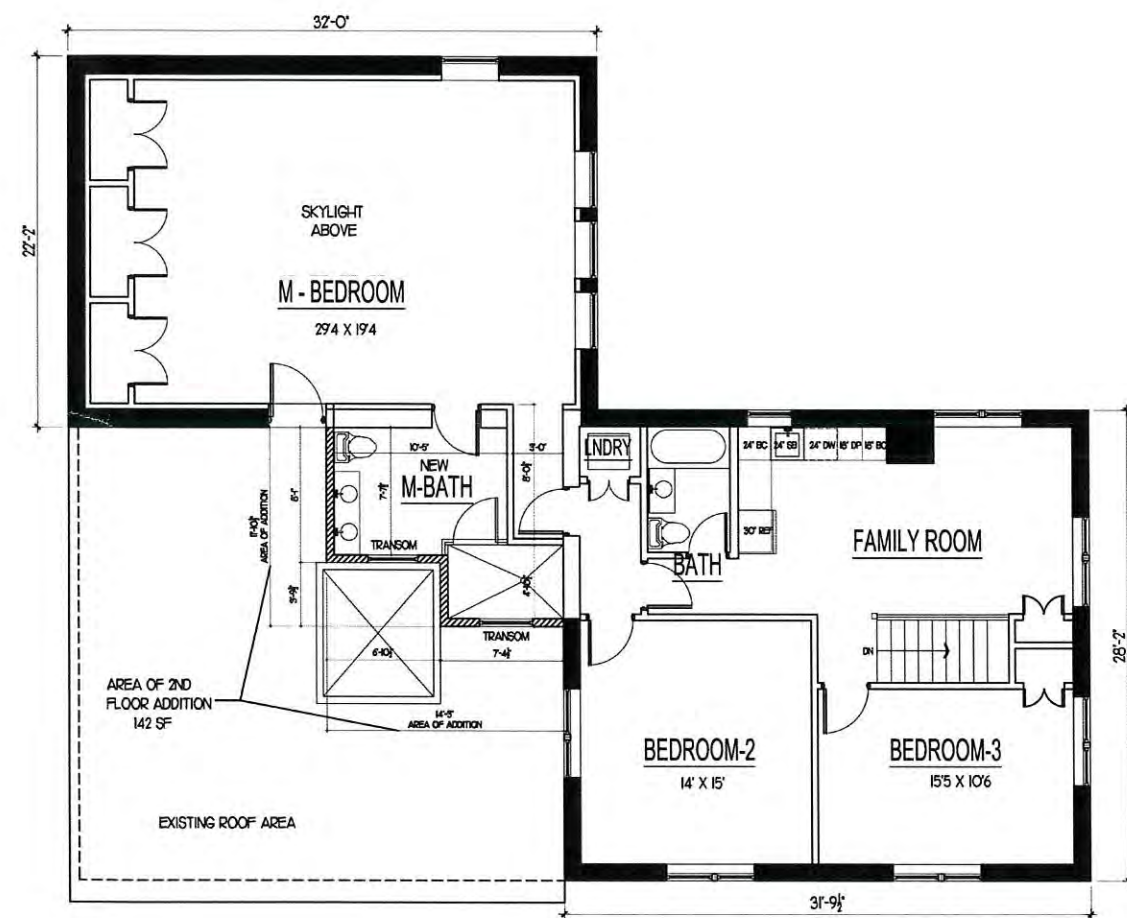

SECOND FLOOR PLAN

PROJECT NAME
Village Street Residences

PROJECT ADDRESS
17-21 Village Street,
Somerville, MA

CLIENT
Keith Glover & Lenore Hill

ARCHITECT
KHALSA DESIGN INC.



17 IVALOO STREET SUITE 400
SOMERVILLE, MA 02143
TELEPHONE: 617-591-8682 FAX: 617-591-2066

CONSULTANTS:

REGISTRATION

Project number 13008
Date 08-15-13
Drawn by MT
Checked by KDI
Scale NTS

REVISIONS

No.	Description	Date

SINGLE FAMILY RESIDENCE PLANS

A-002

Village Street Residences



PROJECT NAME
**Village Street
Residences**

PROJECT ADDRESS
17-21 Village Street,
Somerville, MA

CLIENT
**Keith Glover & Lenore
Hill**

ARCHITECT
KHALSA DESIGN INC.



17 IVALOO STREET SUITE 400
SOMERVILLE, MA 02143
TELEPHONE: 617-591-8682 FAX: 617-591-2086

CONSULTANTS:



Project number 13008
Date 08-15-13
Drawn by Author
Checked by Checker
Scale

REVISIONS		
No.	Description	Date

Perspective Night

A-003

Village Street Residences



PROJECT NAME
**Village Street
Residences**

PROJECT ADDRESS
17-21 Village Street,
Somerville, MA

CLIENT
**Keith Glover & Lenore
Hill**

ARCHITECT
KHALSA DESIGN INC.



17 IVALOO STREET SUITE 400
SOMERVILLE, MA 02143
TELEPHONE: 617-591-8682 FAX: 617-591-2086


CONSULTANTS:



Project number 13008
Date 08-15-13
Drawn by Author
Checked by Checker
Scale

REVISIONS		
No.	Description	Date

Perspective Day
A-004
Village Street Residences

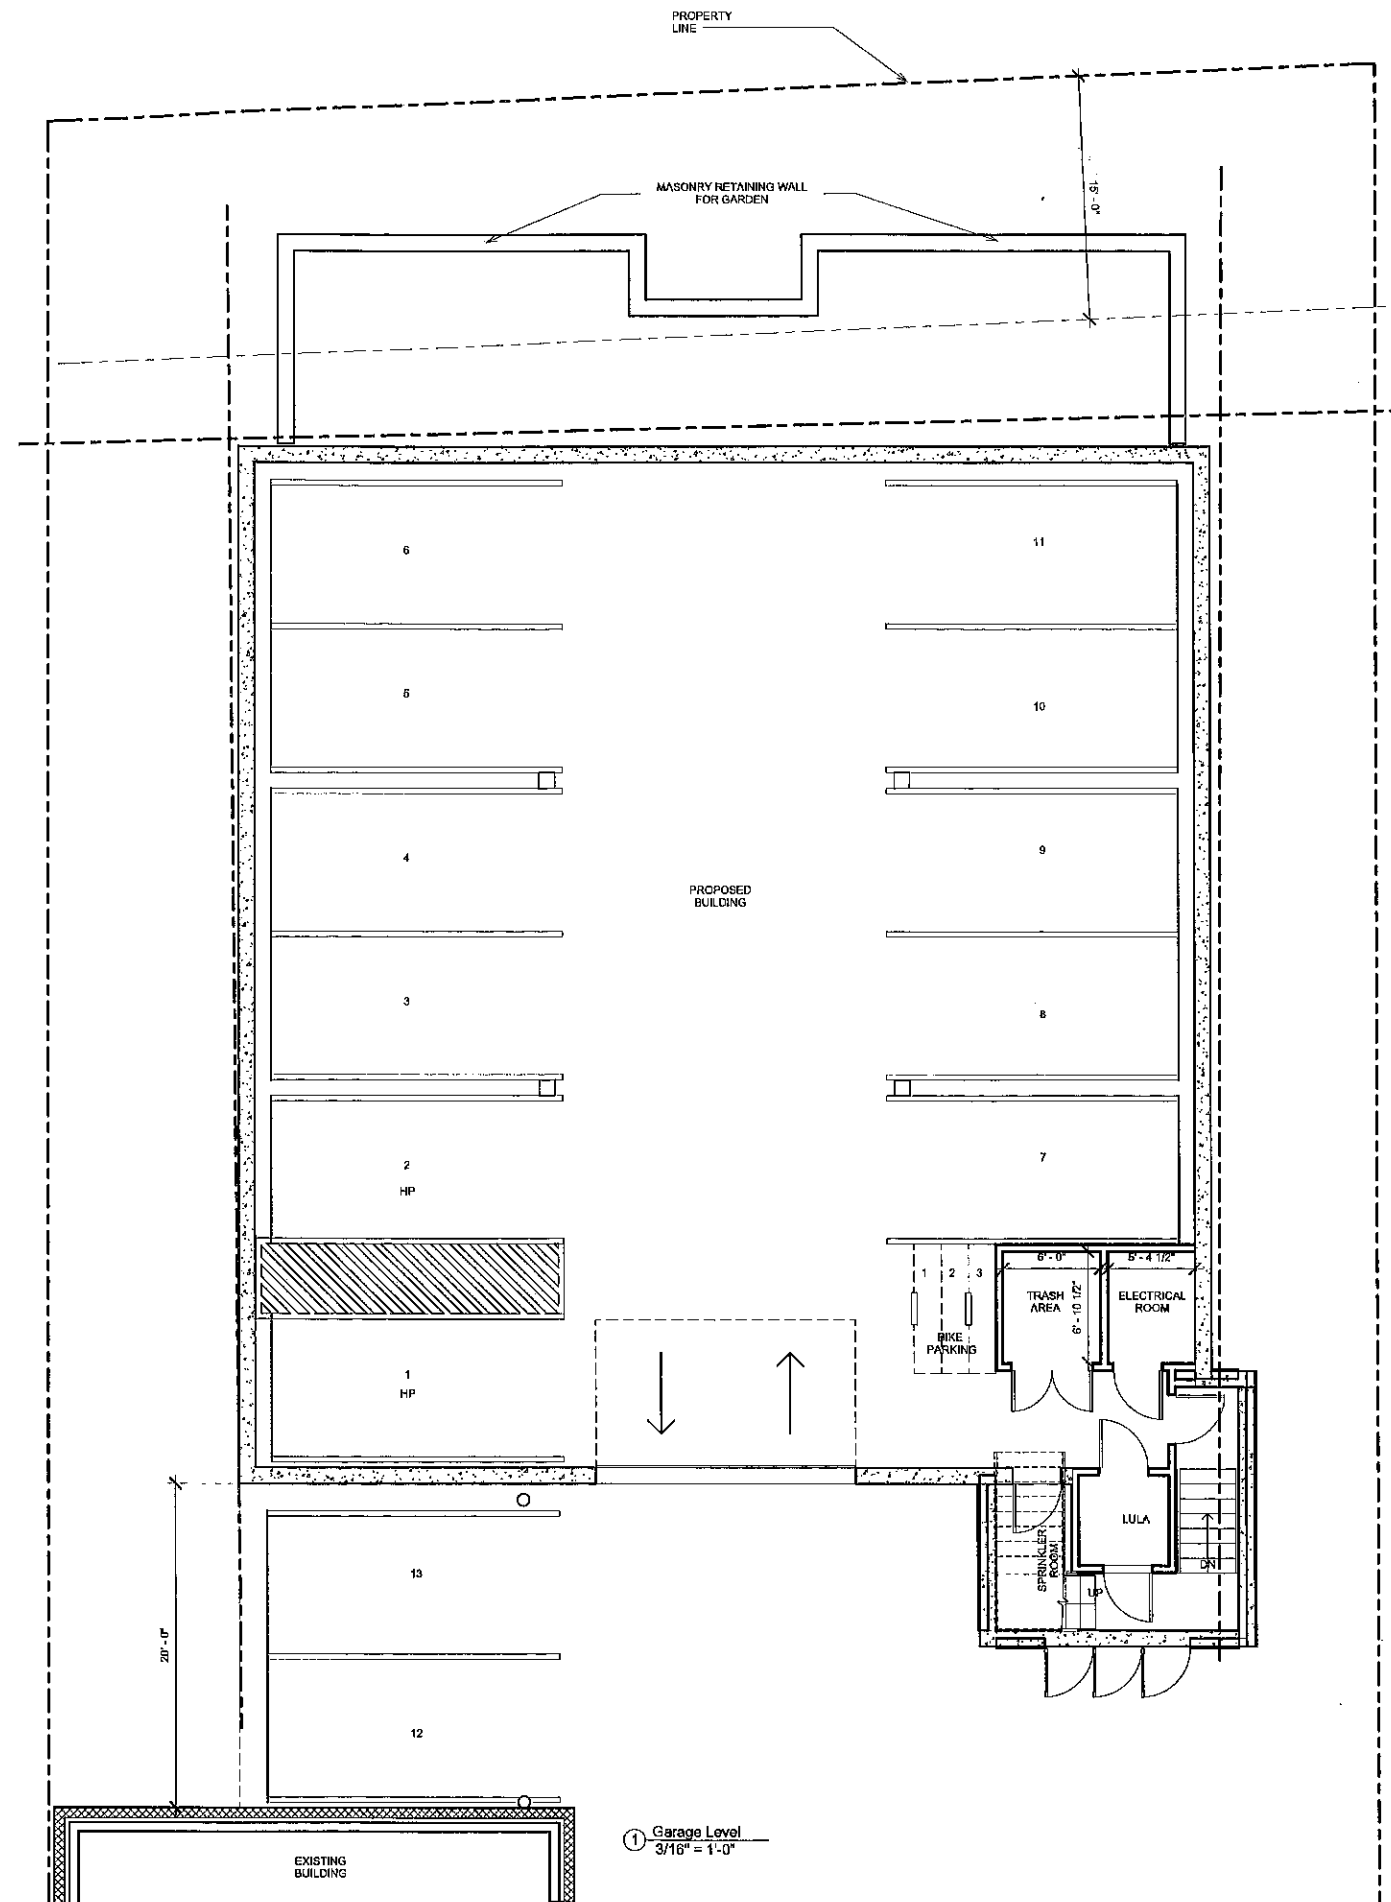


PROJECT NAME
**Village Street
Residences**

PROJECT ADDRESS
17-21 Village Street,
Somerville, MA

CLIENT
**Keith Glover & Lenore
Hill**

ARCHITECT
KHALSA DESIGN INC.

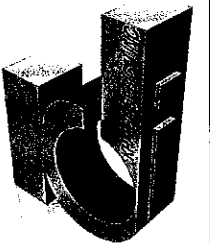

17 IVANCO STREET SUITE 400
SOMERVILLE, MA 02143
TELEPHONE: 617-591-8682 FAX: 617-591-2086

CONSULTANTS:

REGISTRATION



Project number 13008
Date 08-15-13
Drawn by Author
Checked by Checker
Scale 3/16" = 1'-0"


REVISIONS

No.	Description	Date


Garage Floor Plan

A-100


Village Street Residences

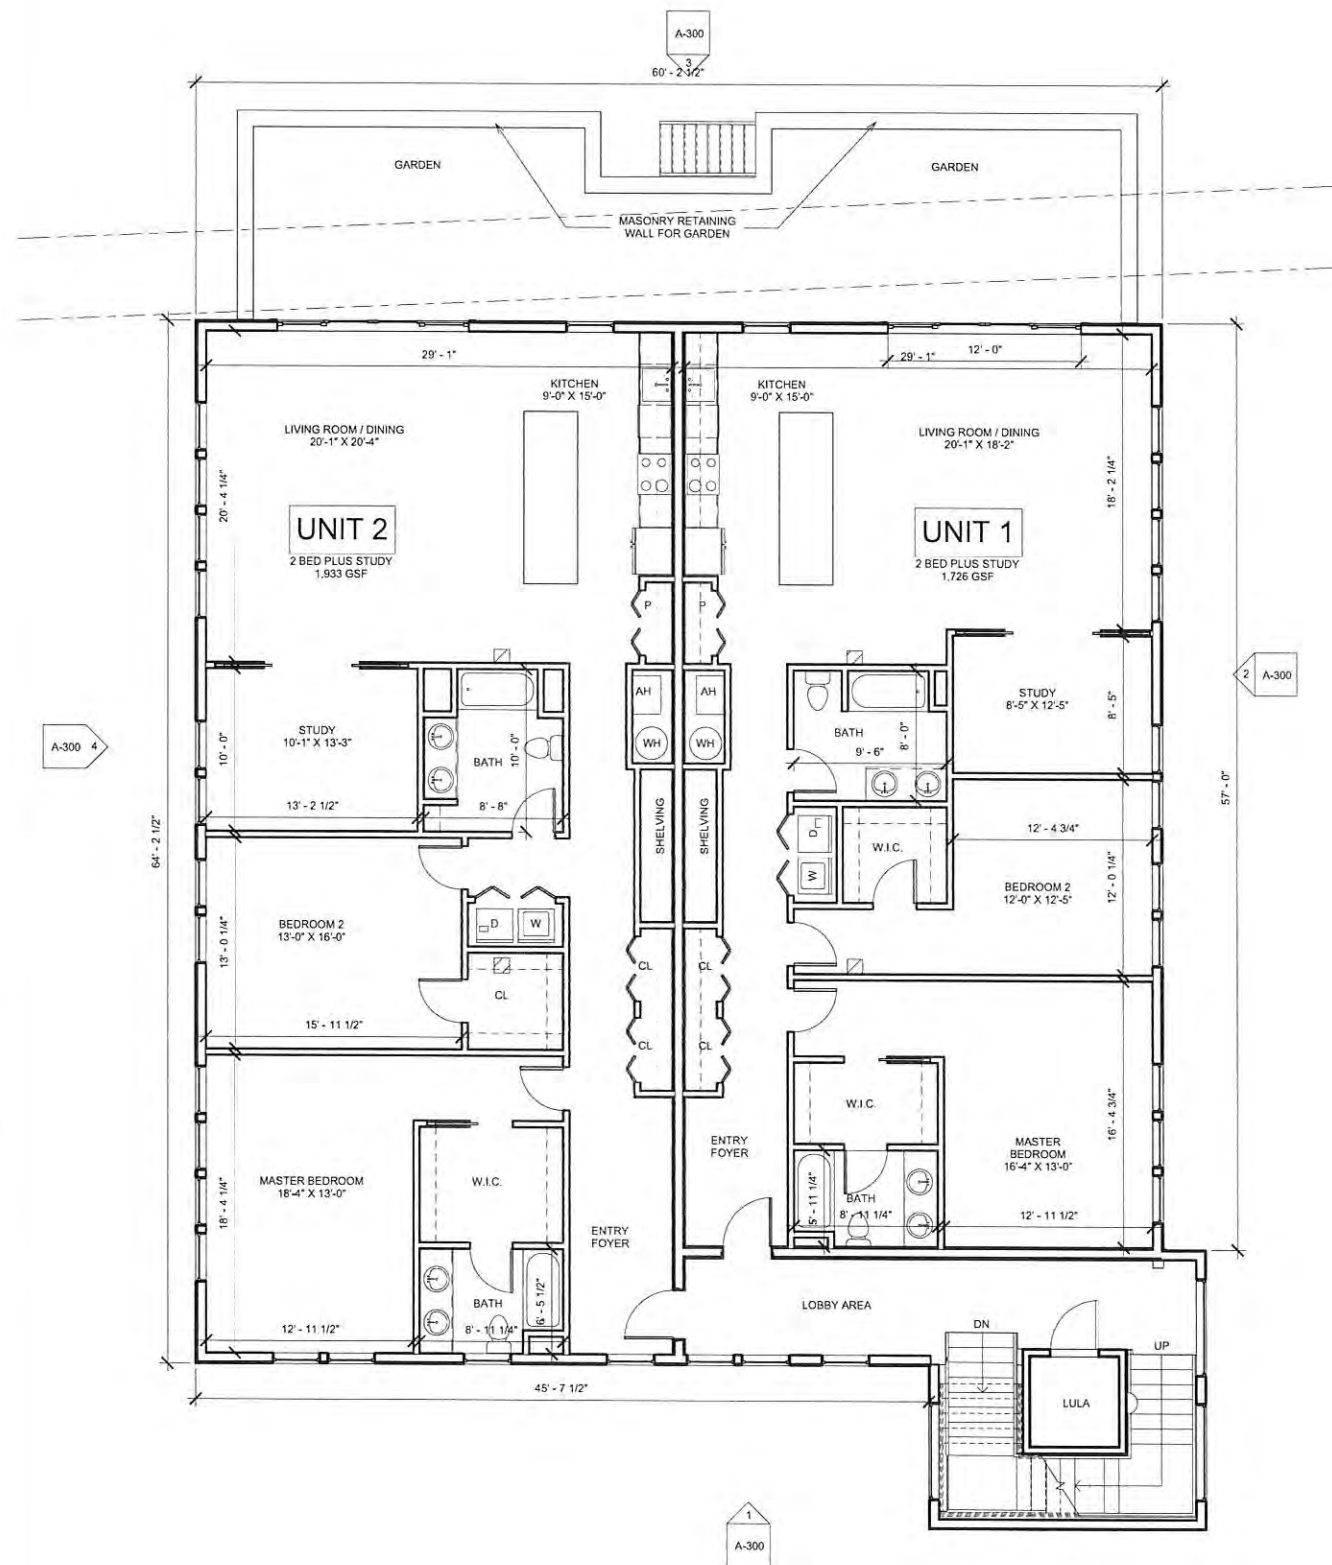

① First Floor Level
3/16" = 1'-0"

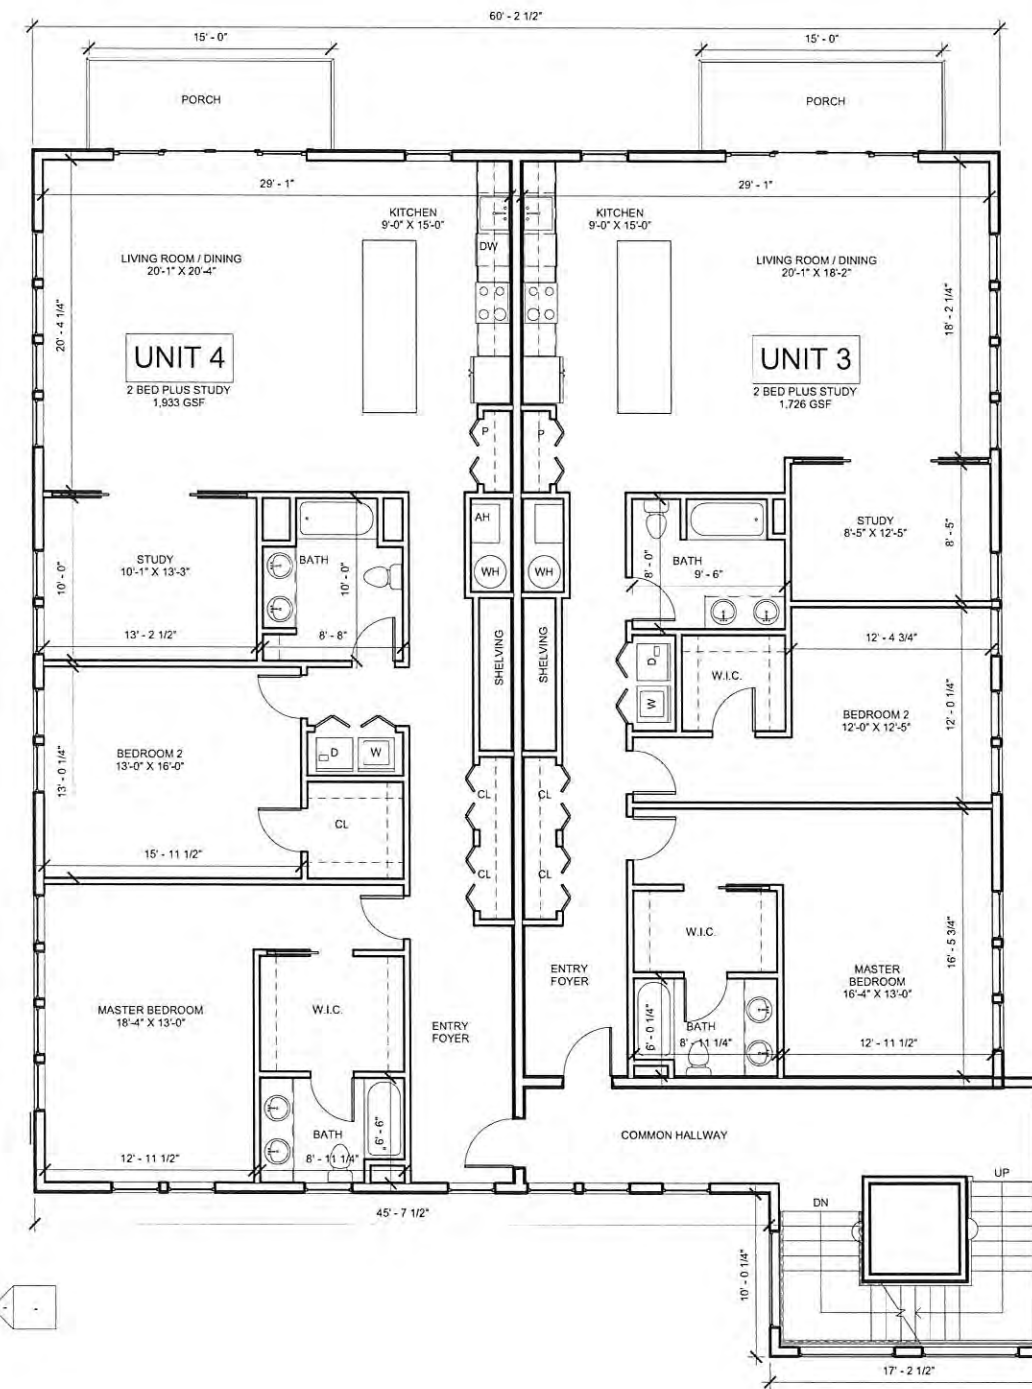

② Second Floor Level
3/16" = 1'-0"

 

PROJECT NAME

**Village Street
Residences**

PROJECT ADDRESS

17-21 Village Street,
Somerville, MA

CLIENT

**Keith Glover & Lenore
Hill**

ARCHITECT

KHALSA DESIGN INC.



17 VALOO STREET SUITE 400
SOMERVILLE, MA 02143
TELEPHONE: 617-591-8682 FAX: 617-591-2086

CONSULTANTS:

REGISTRATION



Project number 13008
Date 08-15-13
Drawn by MT
Checked by JSK
Scale 3/16" = 1'-0"



REVISIONS

No.	Description	Date


**1st & 2nd Floor
Plans**

A-101

Village Street Residences

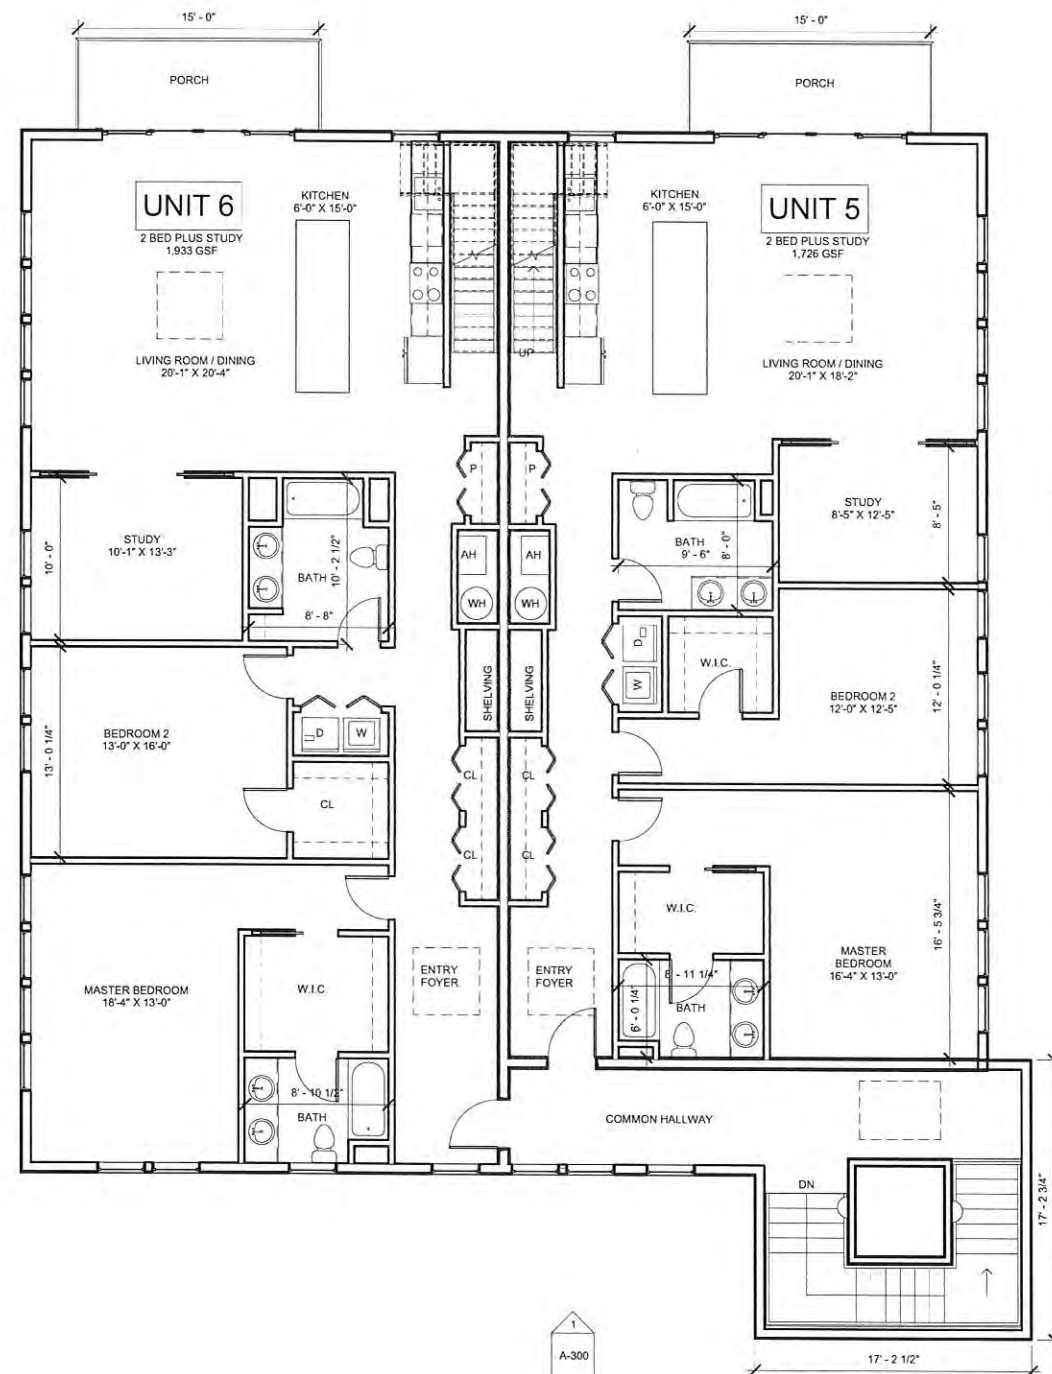 

1 Third Floor Level
3/16" = 1'-0"

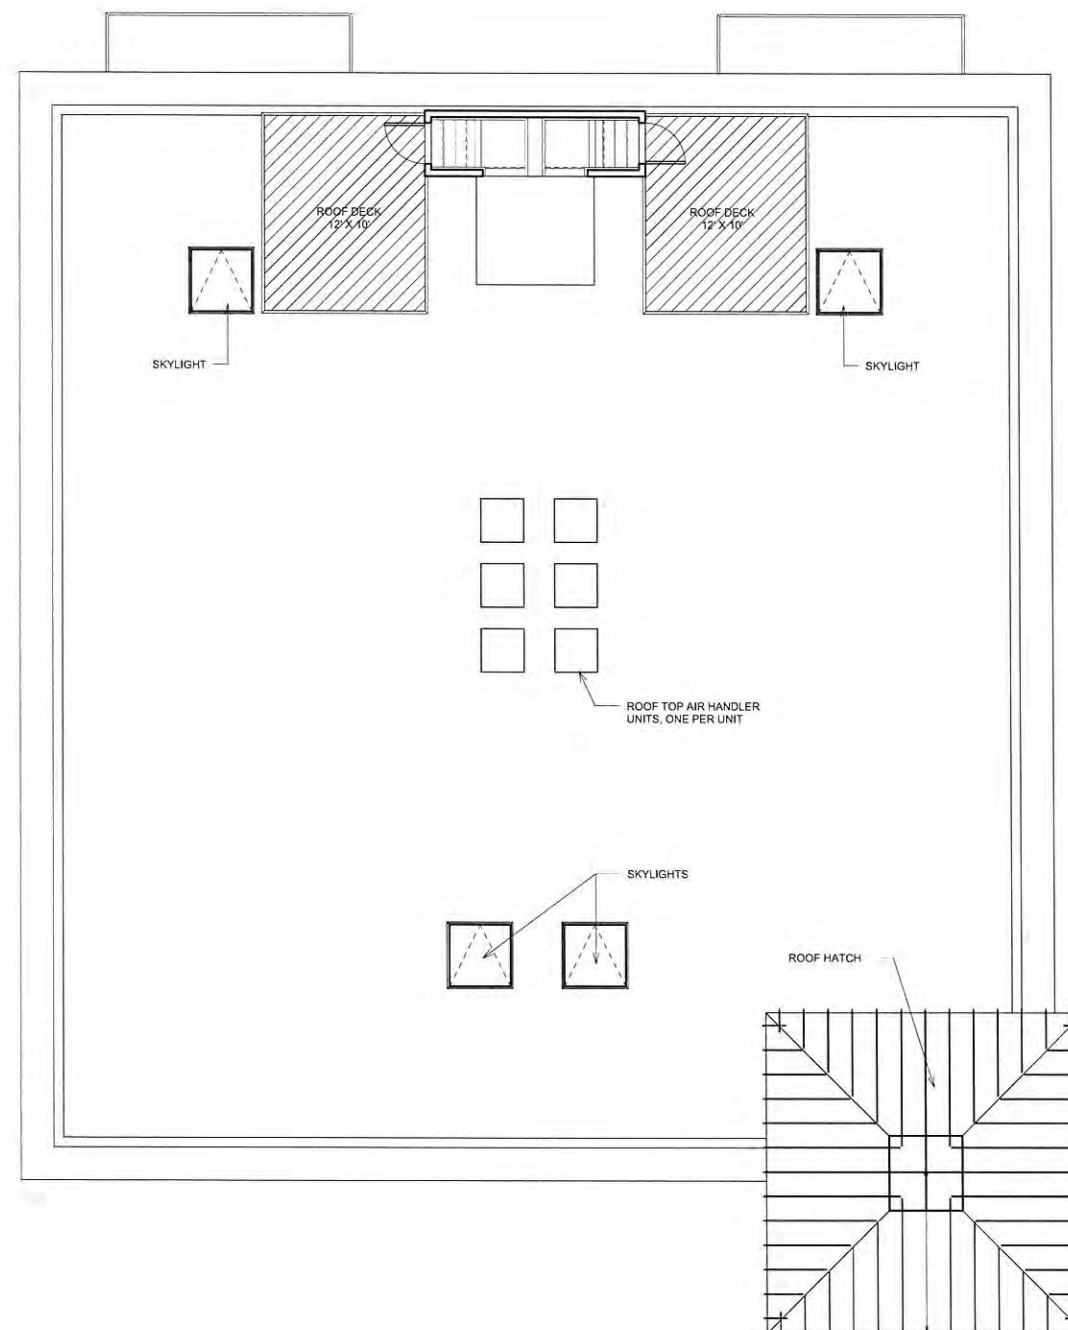

2 Roof
3/16" = 1'-0"

PROJECT NAME
**Village Street
Residences**

PROJECT ADDRESS
17-21 Village Street,
Somerville, MA

CLIENT
**Keith Glover & Lenore
Hill**

ARCHITECT
KHALSA DESIGN INC.



17 IVALOO STREET SUITE 400
SOMERVILLE, MA 02143
TELEPHONE: 617-591-8682 FAX: 617-591-2086

CONSULTANTS:

REGISTRATION



Project number 13008
Date 08-15-13
Drawn by MT
Checked by JSK
Scale 3/16" = 1'-0"

REVISIONS

No.	Description	Date

3rd Floor & Roof
Plan

A-102

Village Street Residences



3 VIEW 3



2 VIEW 2



5 VIEW 5



4 VIEW 4

PROJECT NAME

Village Street Residences

PROJECT ADDRESS

17-21 Village Street,
Somerville, MA

CLIENT

Keith Glover & Lenore
Hill

ARCHITECT

KHALSA DESIGN INC.



17 IVALOO STREET SUITE 400
SOMERVILLE, MA 02143

TELEPHONE: 617-591-8682 FAX: 617-591-2086

CONSULTANTS:

REGISTRATION



Project number 13008
Date 08-15-13
Drawn by Author
Checked by Checker
Scale

REVISIONS

No.	Description	Date

Perspectives

A-110


Village Street Residences




① South Elevation
1/8" = 1'-0"



② East Elevation
1/8" = 1'-0"

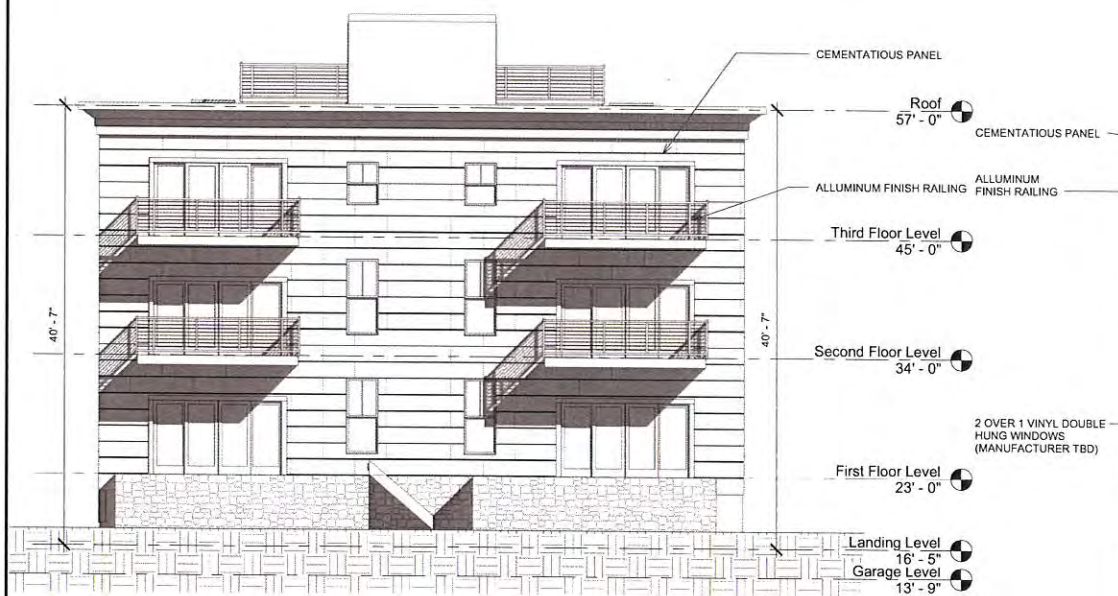

③ North Elevation
1/8" = 1'-0"

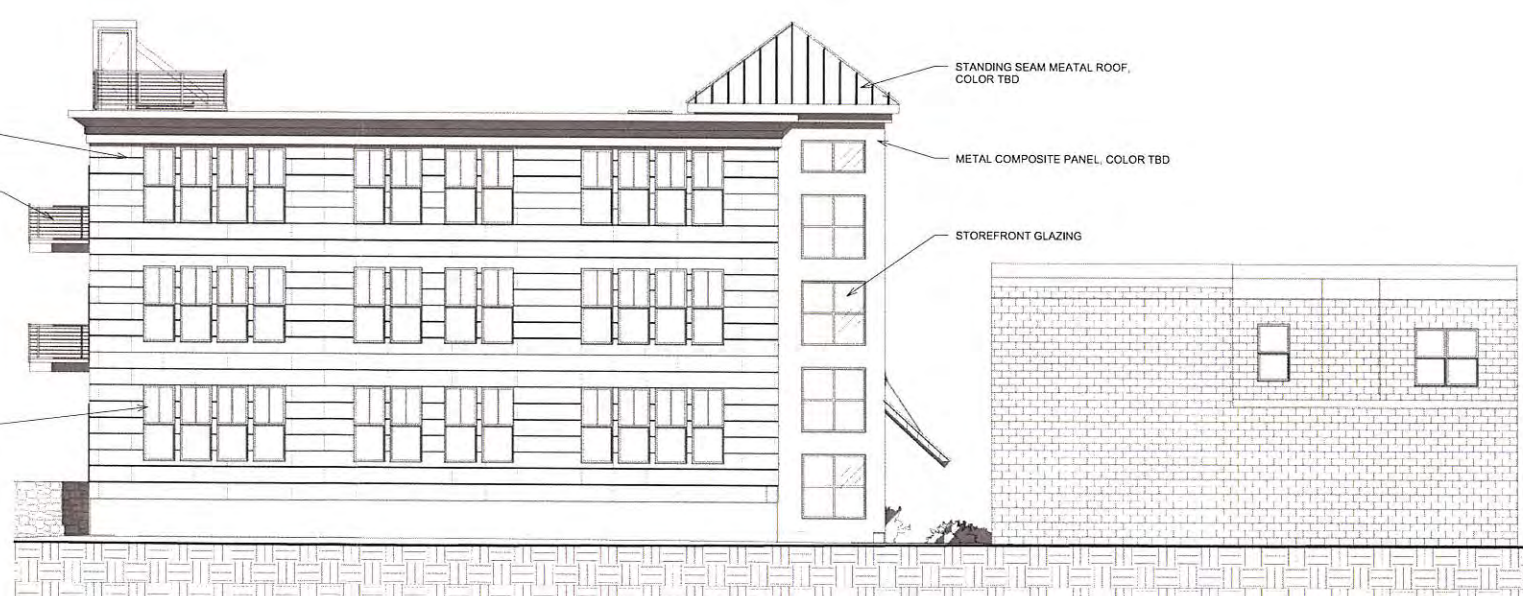

④ West Elevation
1/8" = 1'-0"

PROJECT NAME

Village Street
Residences

PROJECT ADDRESS

17-21 Village Street,
Somerville, MA

CLIENT

Keith Glover & Lenore
Hill

ARCHITECT

KHALSA DESIGN INC.



17 WALDO STREET SUITE 400
SOMERVILLE, MA 02143
TELEPHONE: 617-591-8682 FAX: 617-591-2066

CONSULTANTS:

REGISTRATION



Project number 13008
Date 08-15-13
Drawn by MT
Checked by JSK
Scale 1/8" = 1'-0"

REVISIONS

No.	Description	Date

Building Elevations

A-300

Village Street Residences