




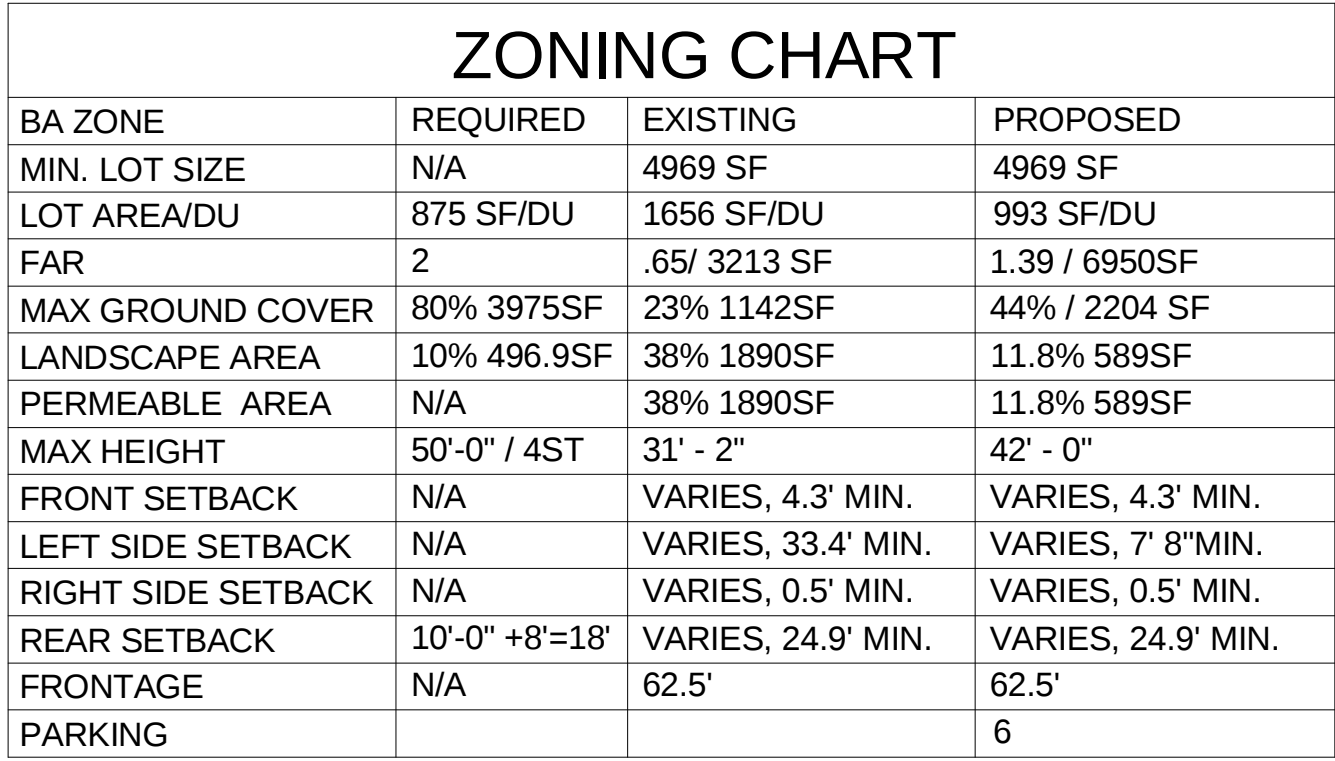

40 PITMAN ST

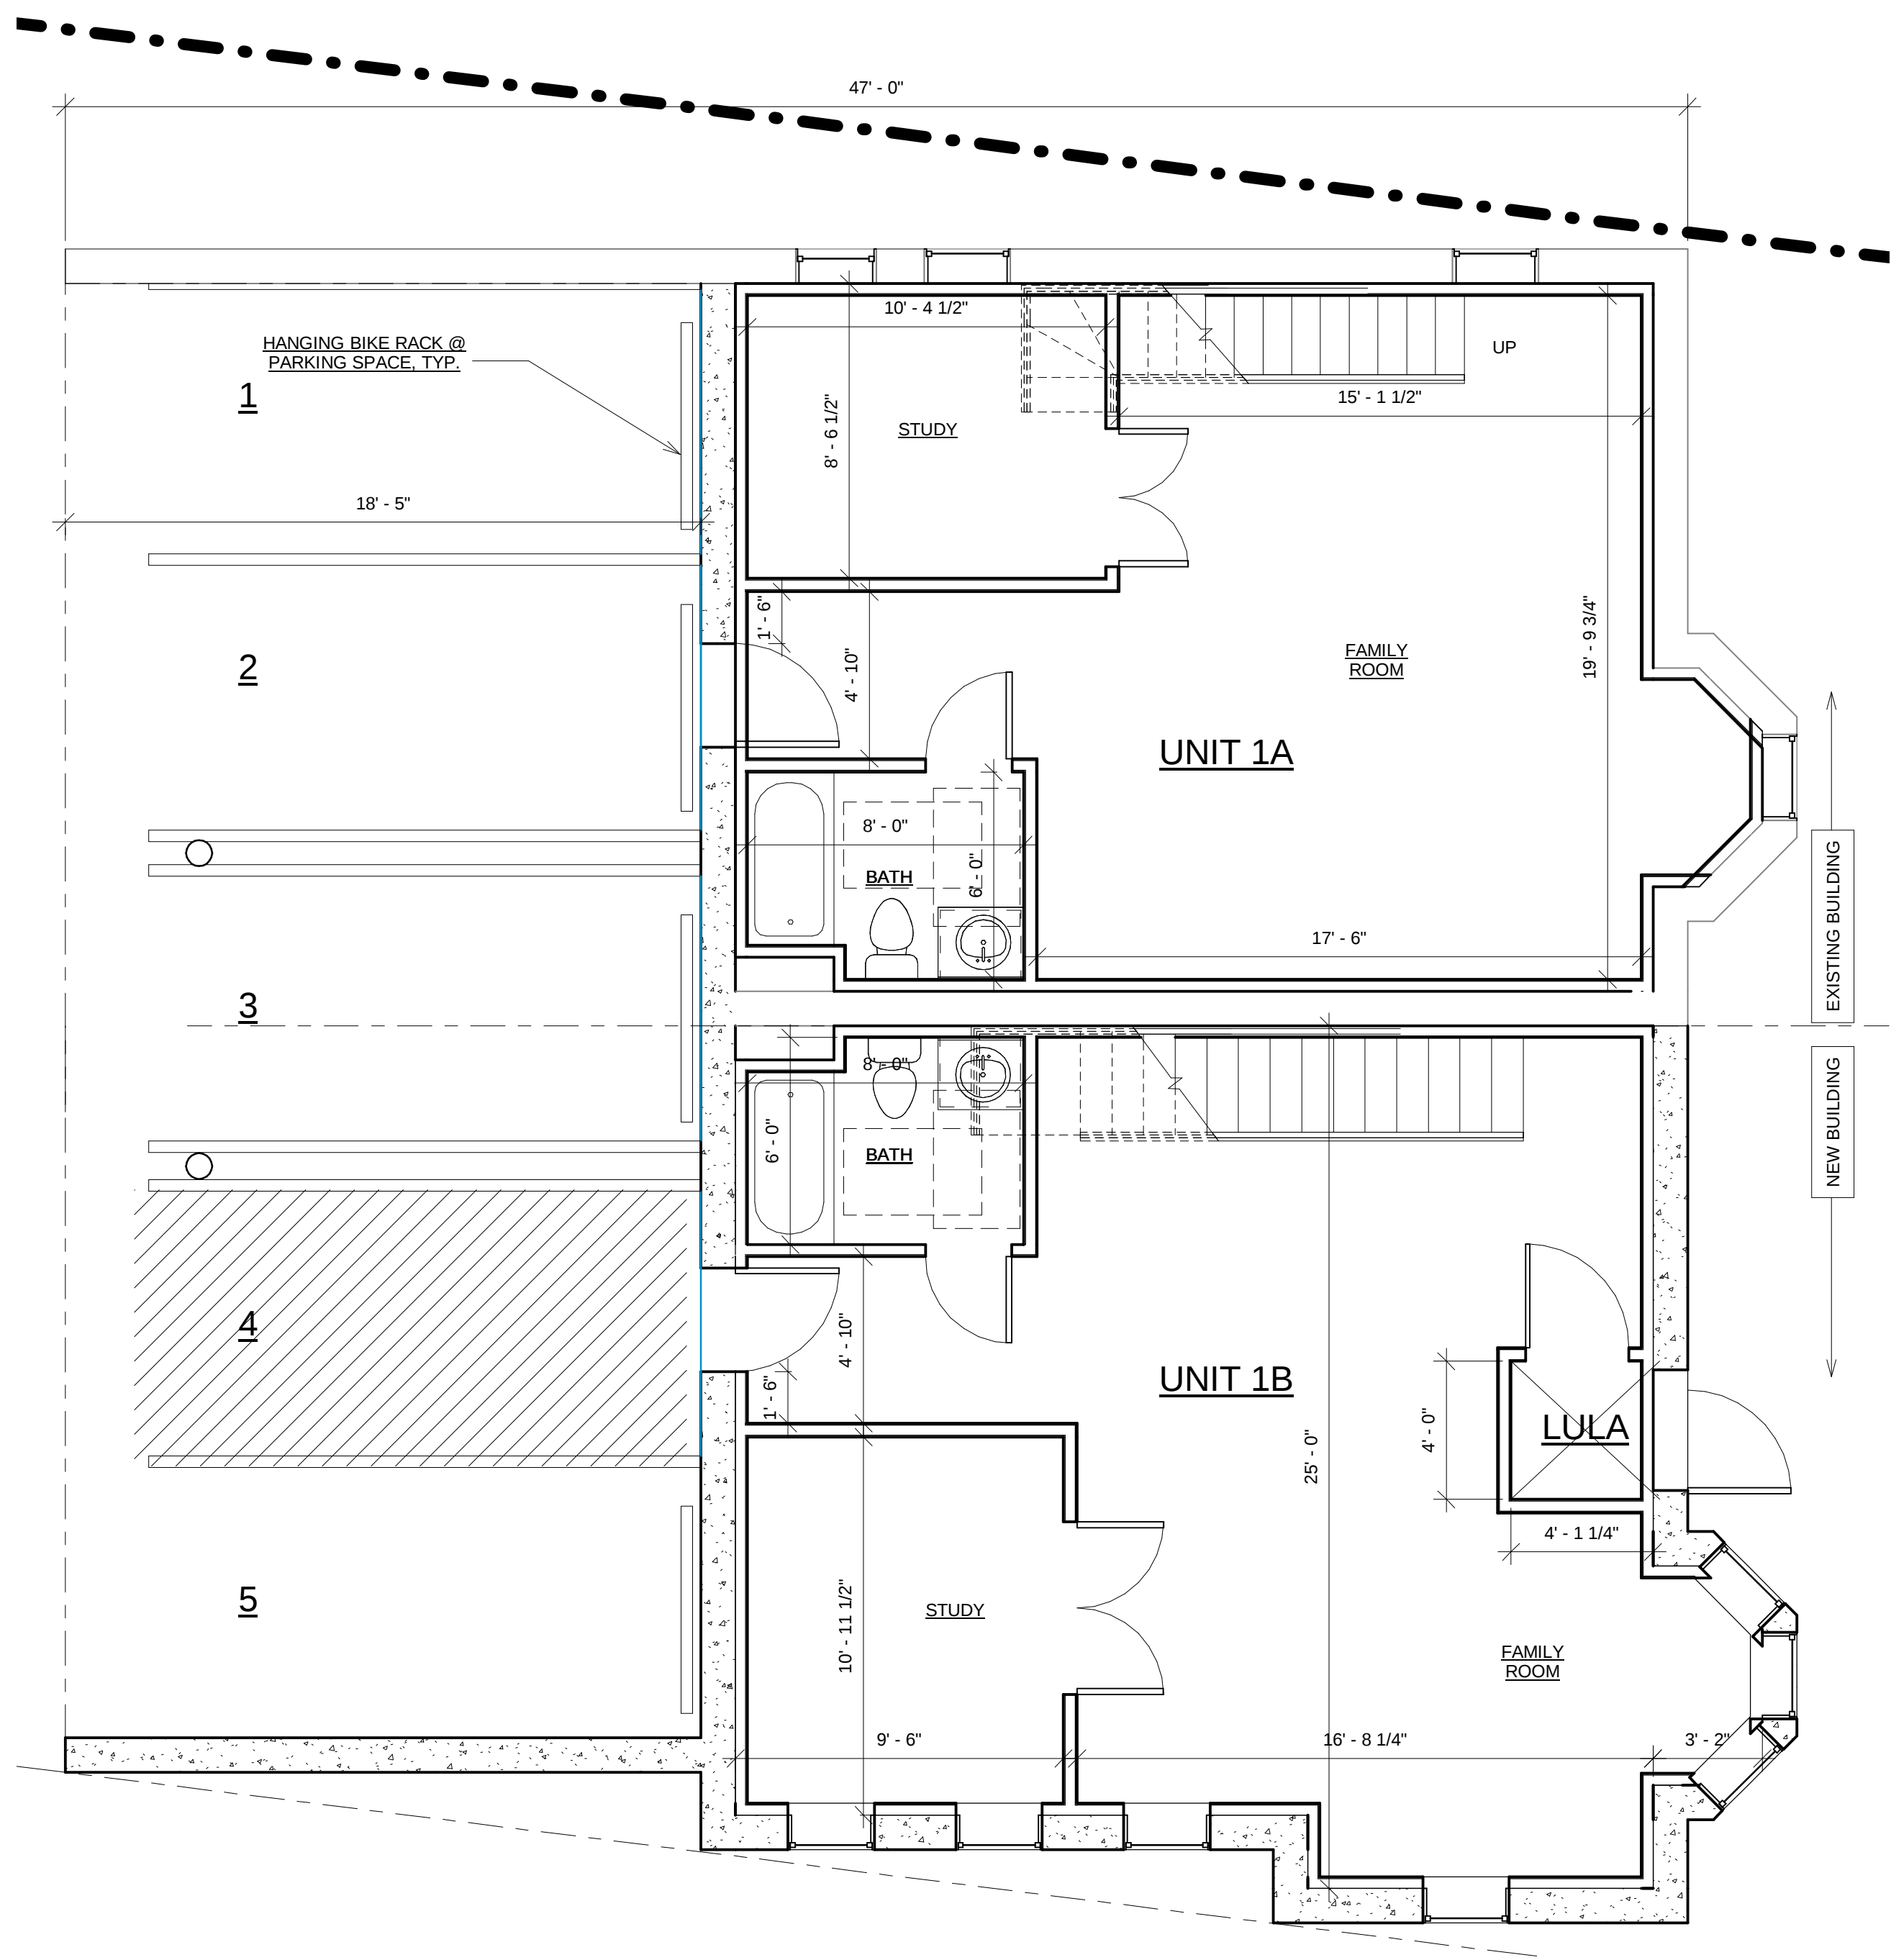

1 Basement
1/4" = 1'-0"

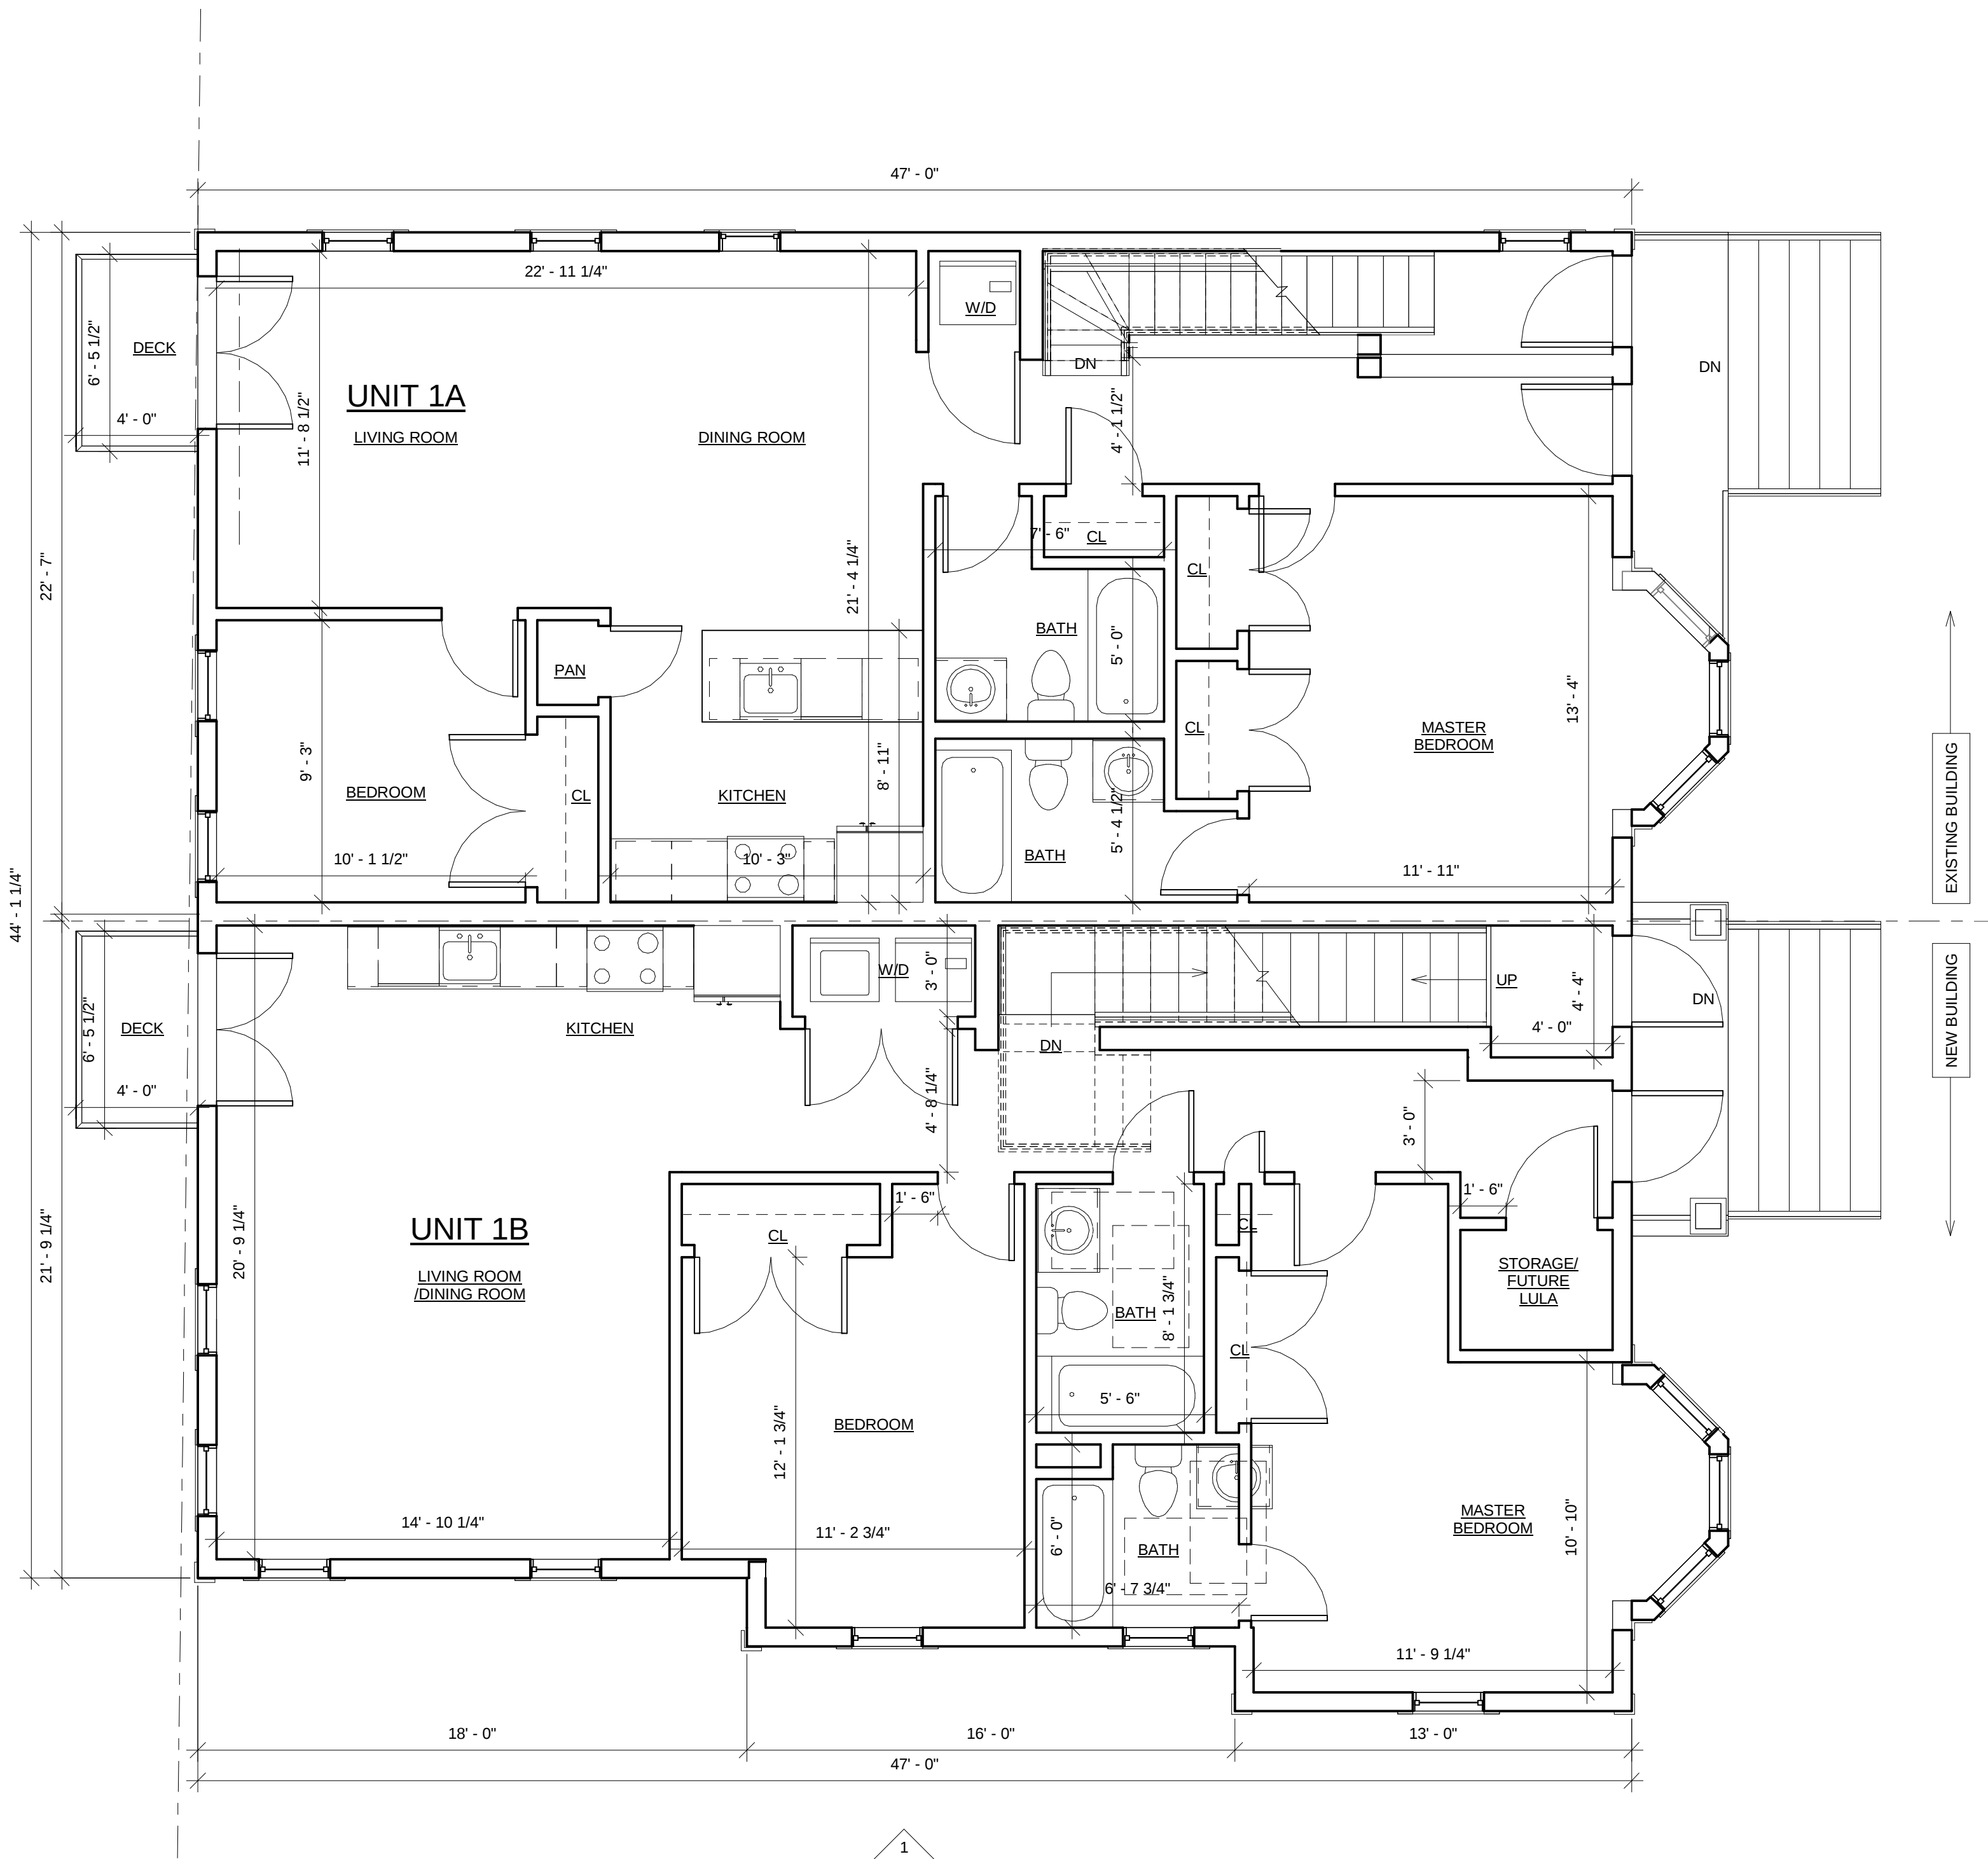

2 1st floor
1/4" = 1'-0"

PROJECT NAME

40 PITMAN ST

PROJECT ADDRESS

40 PITMAN ST
SOMERVILLE MA

CLIENT

40 PITMAN LLC

ARCHITECT

KHALSA DESIGN INC.



17 IVALOO STREET SUITE 400
SOMERVILLE, MA 02143
TELEPHONE: 617-591-8682 FAX: 617-591-2086

CONSULTANTS:

REGISTRATION



Project number 13087
Date 07-07-14
Drawn by CC-NA
Checked by JSK
Scale 1/4" = 1'-0"


REVISIONS

No.	Description	Date

Basement & First
Floor Plan


A-100

40 PITMAN ST

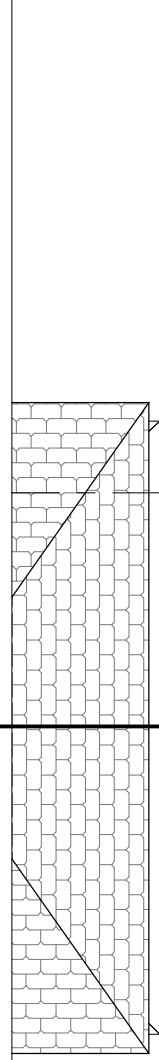

② 3rd floor
1/4" = 1'-0"

40 PITMAN ST

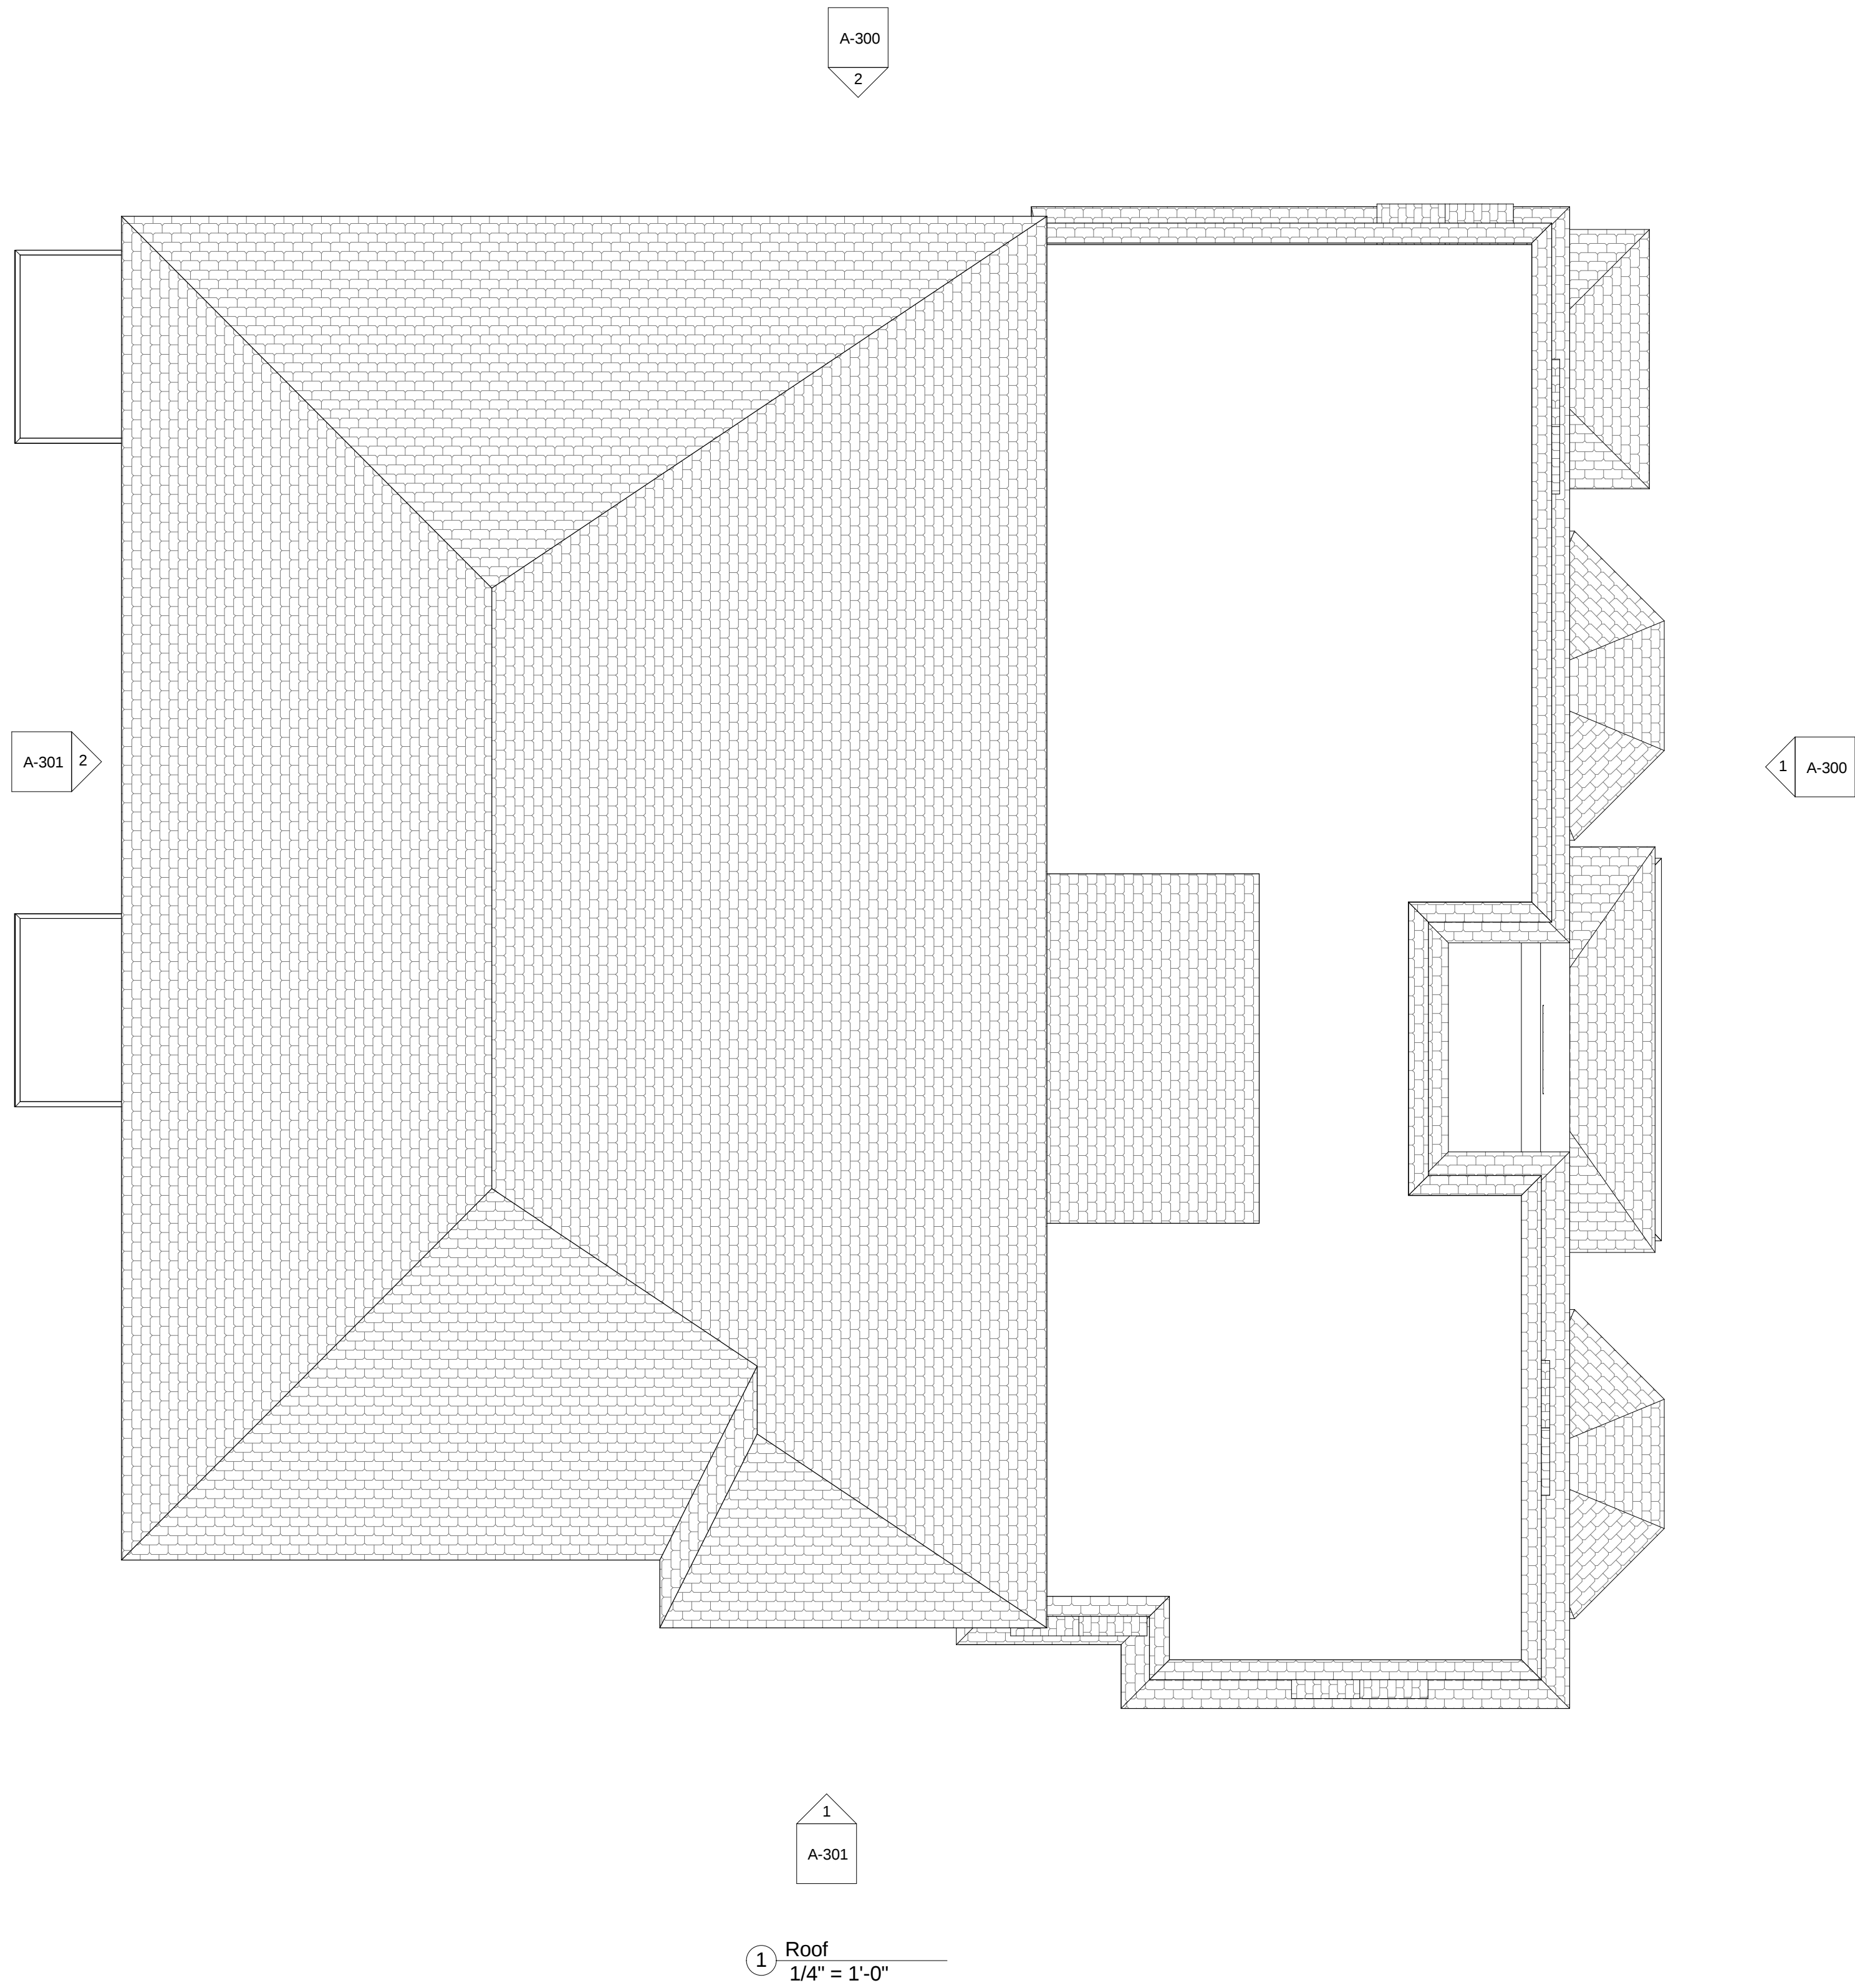

PROJECT NAME

40 PITMAN ST

PROJECT ADDRESS

40 PITMAN ST
SOMERVILLE MA

CLIENT

40 PITMAN LLC

ARCHITECT

KHALSA DESIGN INC.



17 IVALOO STREET SUITE 400
SOMERVILLE, MA 02143
TELEPHONE: 617-591-8682 FAX: 617-591-2086

CONSULTANTS:

REGISTRATION

Project number	13087
Date	07-07-14
Drawn by	CC-NA
Checked by	JSK
Scale	1/4" = 1'-0"

REVISIONS

No.	Description	Date

Roof plan

A-102

40 PITMAN ST



① East Elevation
1/4" = 1'-0"

② North Elevation
1/4" = 1'-0"

PROJECT NAME
40 PITMAN ST

PROJECT ADDRESS
40 PITMAN ST
SOMERVILLE MA

CLIENT
40 PITMAN LLC

ARCHITECT
KHALSA DESIGN INC.



17 IVALOO STREET SUITE 400
SOMERVILLE, MA 02143
TELEPHONE: 617-591-8682 FAX: 617-591-2086

CONSULTANTS:

REGISTRATION



Project number 13087
Date 07-07-14
Drawn by CC-NA
Checked by JSK
Scale 1/4" = 1'-0"

REVISIONS

No.	Description	Date

Building Elevations

A-300

40 PITMAN ST

7/8/2014 5:48:46 PM



1 3D View 2



2 3D View 3



4 3D View 5



3 3D View 4

PROJECT NAME

40 PITMAN ST

PROJECT ADDRESS

40 PITMAN ST
SOMERVILLE MA

CLIENT

40 PITMAN LLC

ARCHITECT

KHALSA DESIGN INC.



17 IVALOO STREET SUITE 400
SOMERVILLE, MA 02143
TELEPHONE: 617-591-8682 FAX: 617-591-2086

CONSULTANTS:

REGISTRATION

Project number	13087
Date	07-07-14
Drawn by	Author
Checked by	Checker
Scale	

REVISIONS

No.	Description	Date

Perspectives

A-302

40 PITMAN ST