



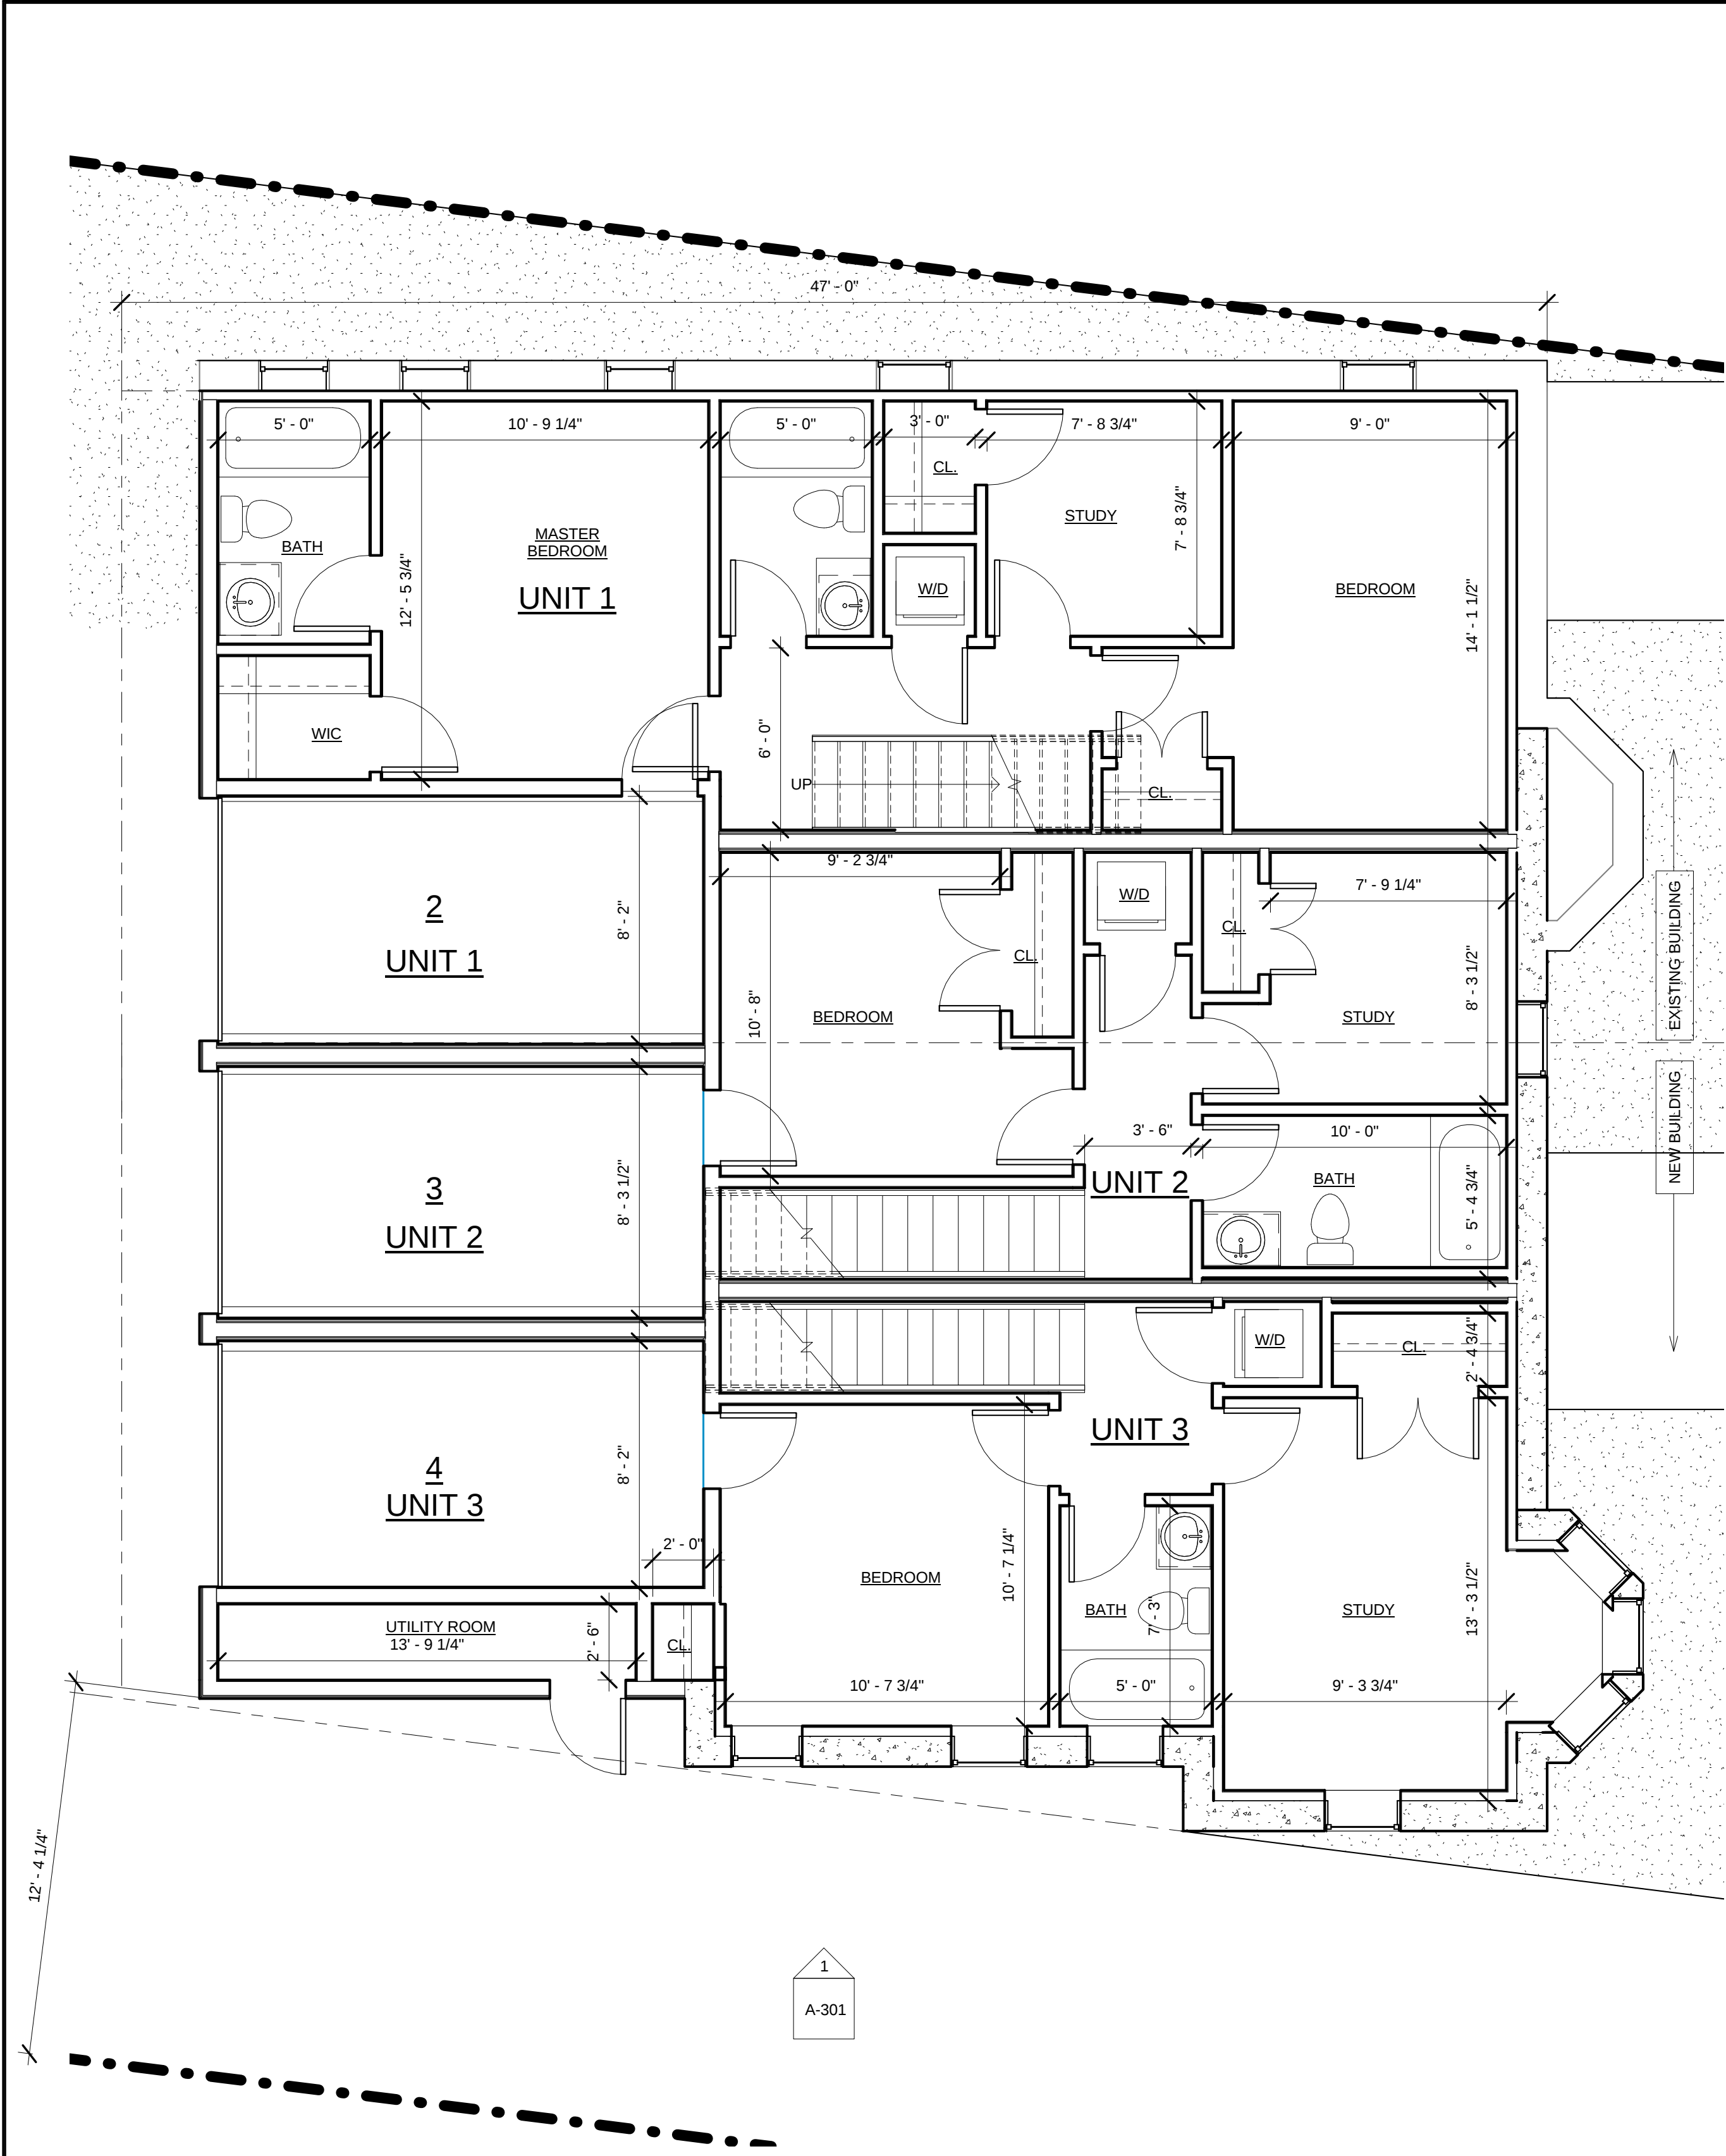

1 Basement
1/4" = 1'-0"

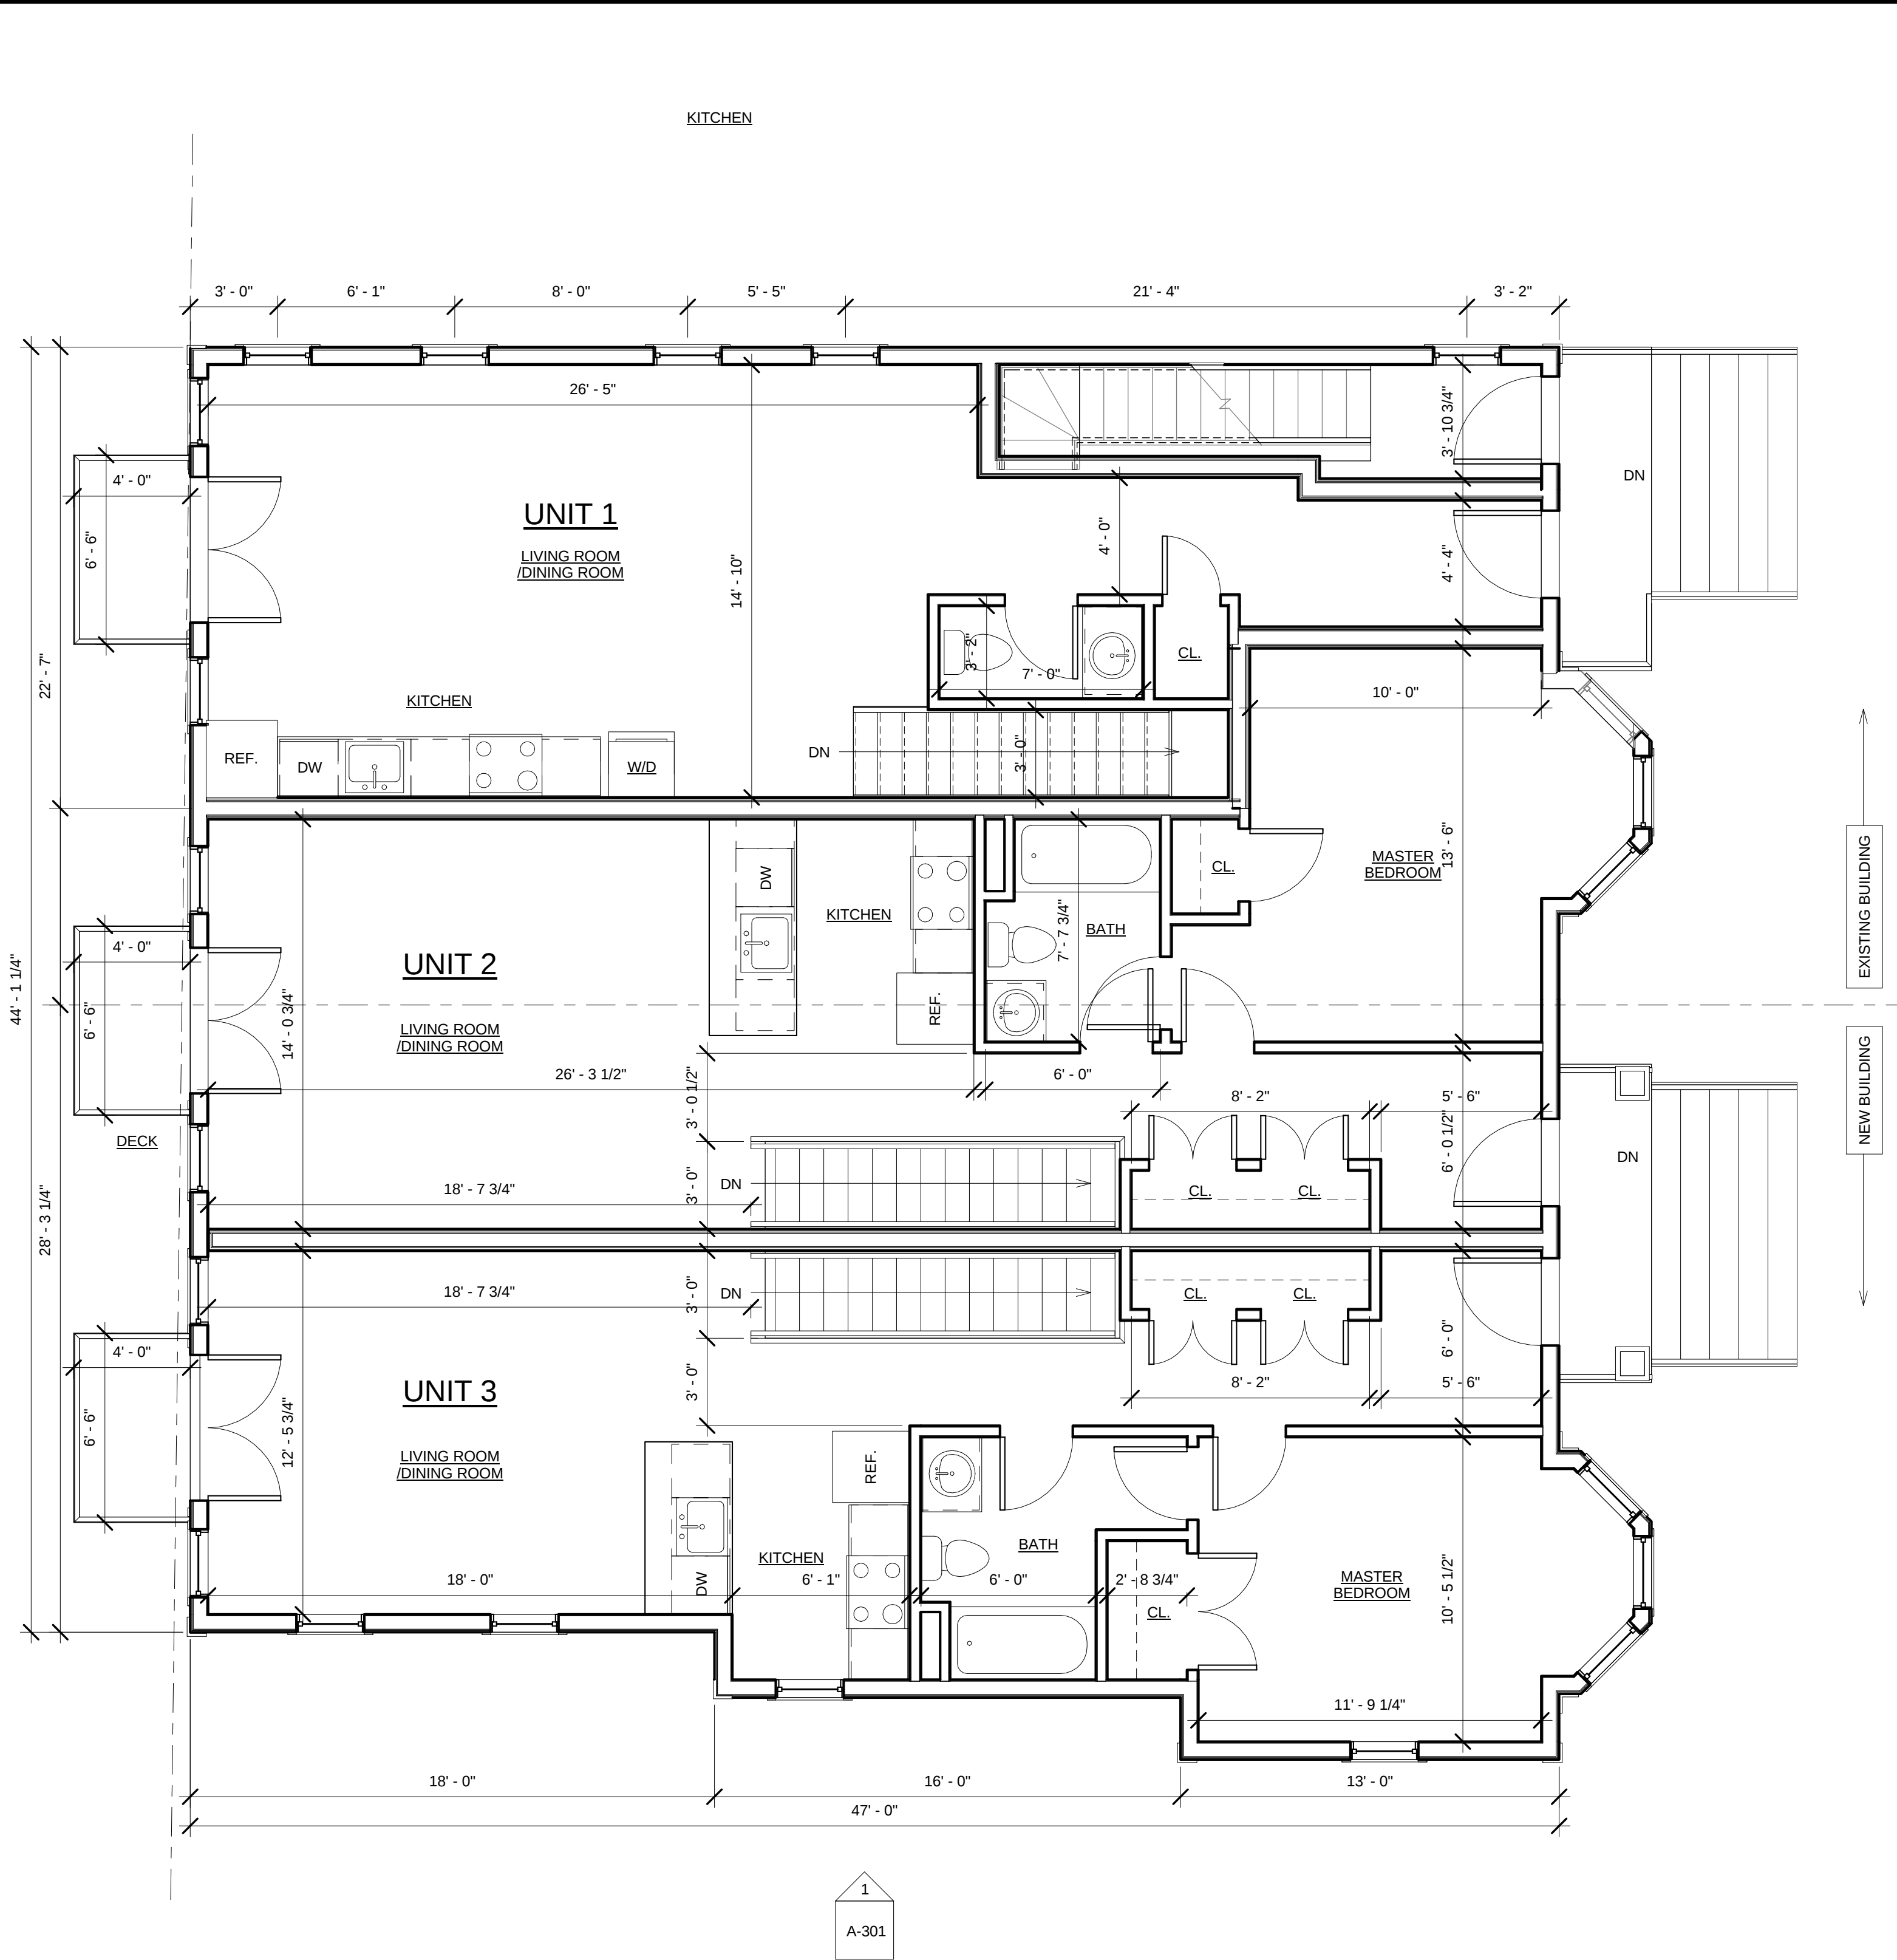

2 1st floor
1/4" = 1'-0"

Area Schedule (Gross Building)		
Name	Level	Area
Common Area	Not Placed	0 SF
Common Area	1st floor	66 SF
Common Area	2nd floor	66 SF
		132 SF
UNIT 1	Basement	825 SF
UNIT 1	1st floor	614 SF
		1439 SF
UNIT 2	Basement	560 SF
UNIT 2	1st floor	781 SF
		1341 SF
UNIT 3	Basement	637 SF
UNIT 3	1st floor	746 SF
		1383 SF
UNIT 4	2nd floor	937 SF
		937 SF
UNIT 5	2nd floor	1038 SF
		1038 SF
UTILITY	Basement	50 SF
		50 SF
		6320 SF

PROJECT NAME

40 PITMAN ST

PROJECT ADDRESS

40 PITMAN ST
SOMERVILLE MA

CLIENT

40 PITMAN LLC

ARCHITECT

KHALSA DESIGN INC.



17 IVALOO STREET SUITE 400
SOMERVILLE, MA 02143
TELEPHONE: 617-591-8682 FAX: 617-591-2086

CONSULTANTS:

REGISTRATION



Project number

13087

Date

07-07-14

Drawn by

CC-NA

Checked by

JSK

Scale

1/4" = 1'-0"


REVISIONS

No.	Description	Date

Basement & First
Floor Plan


A-100

40 PITMAN ST

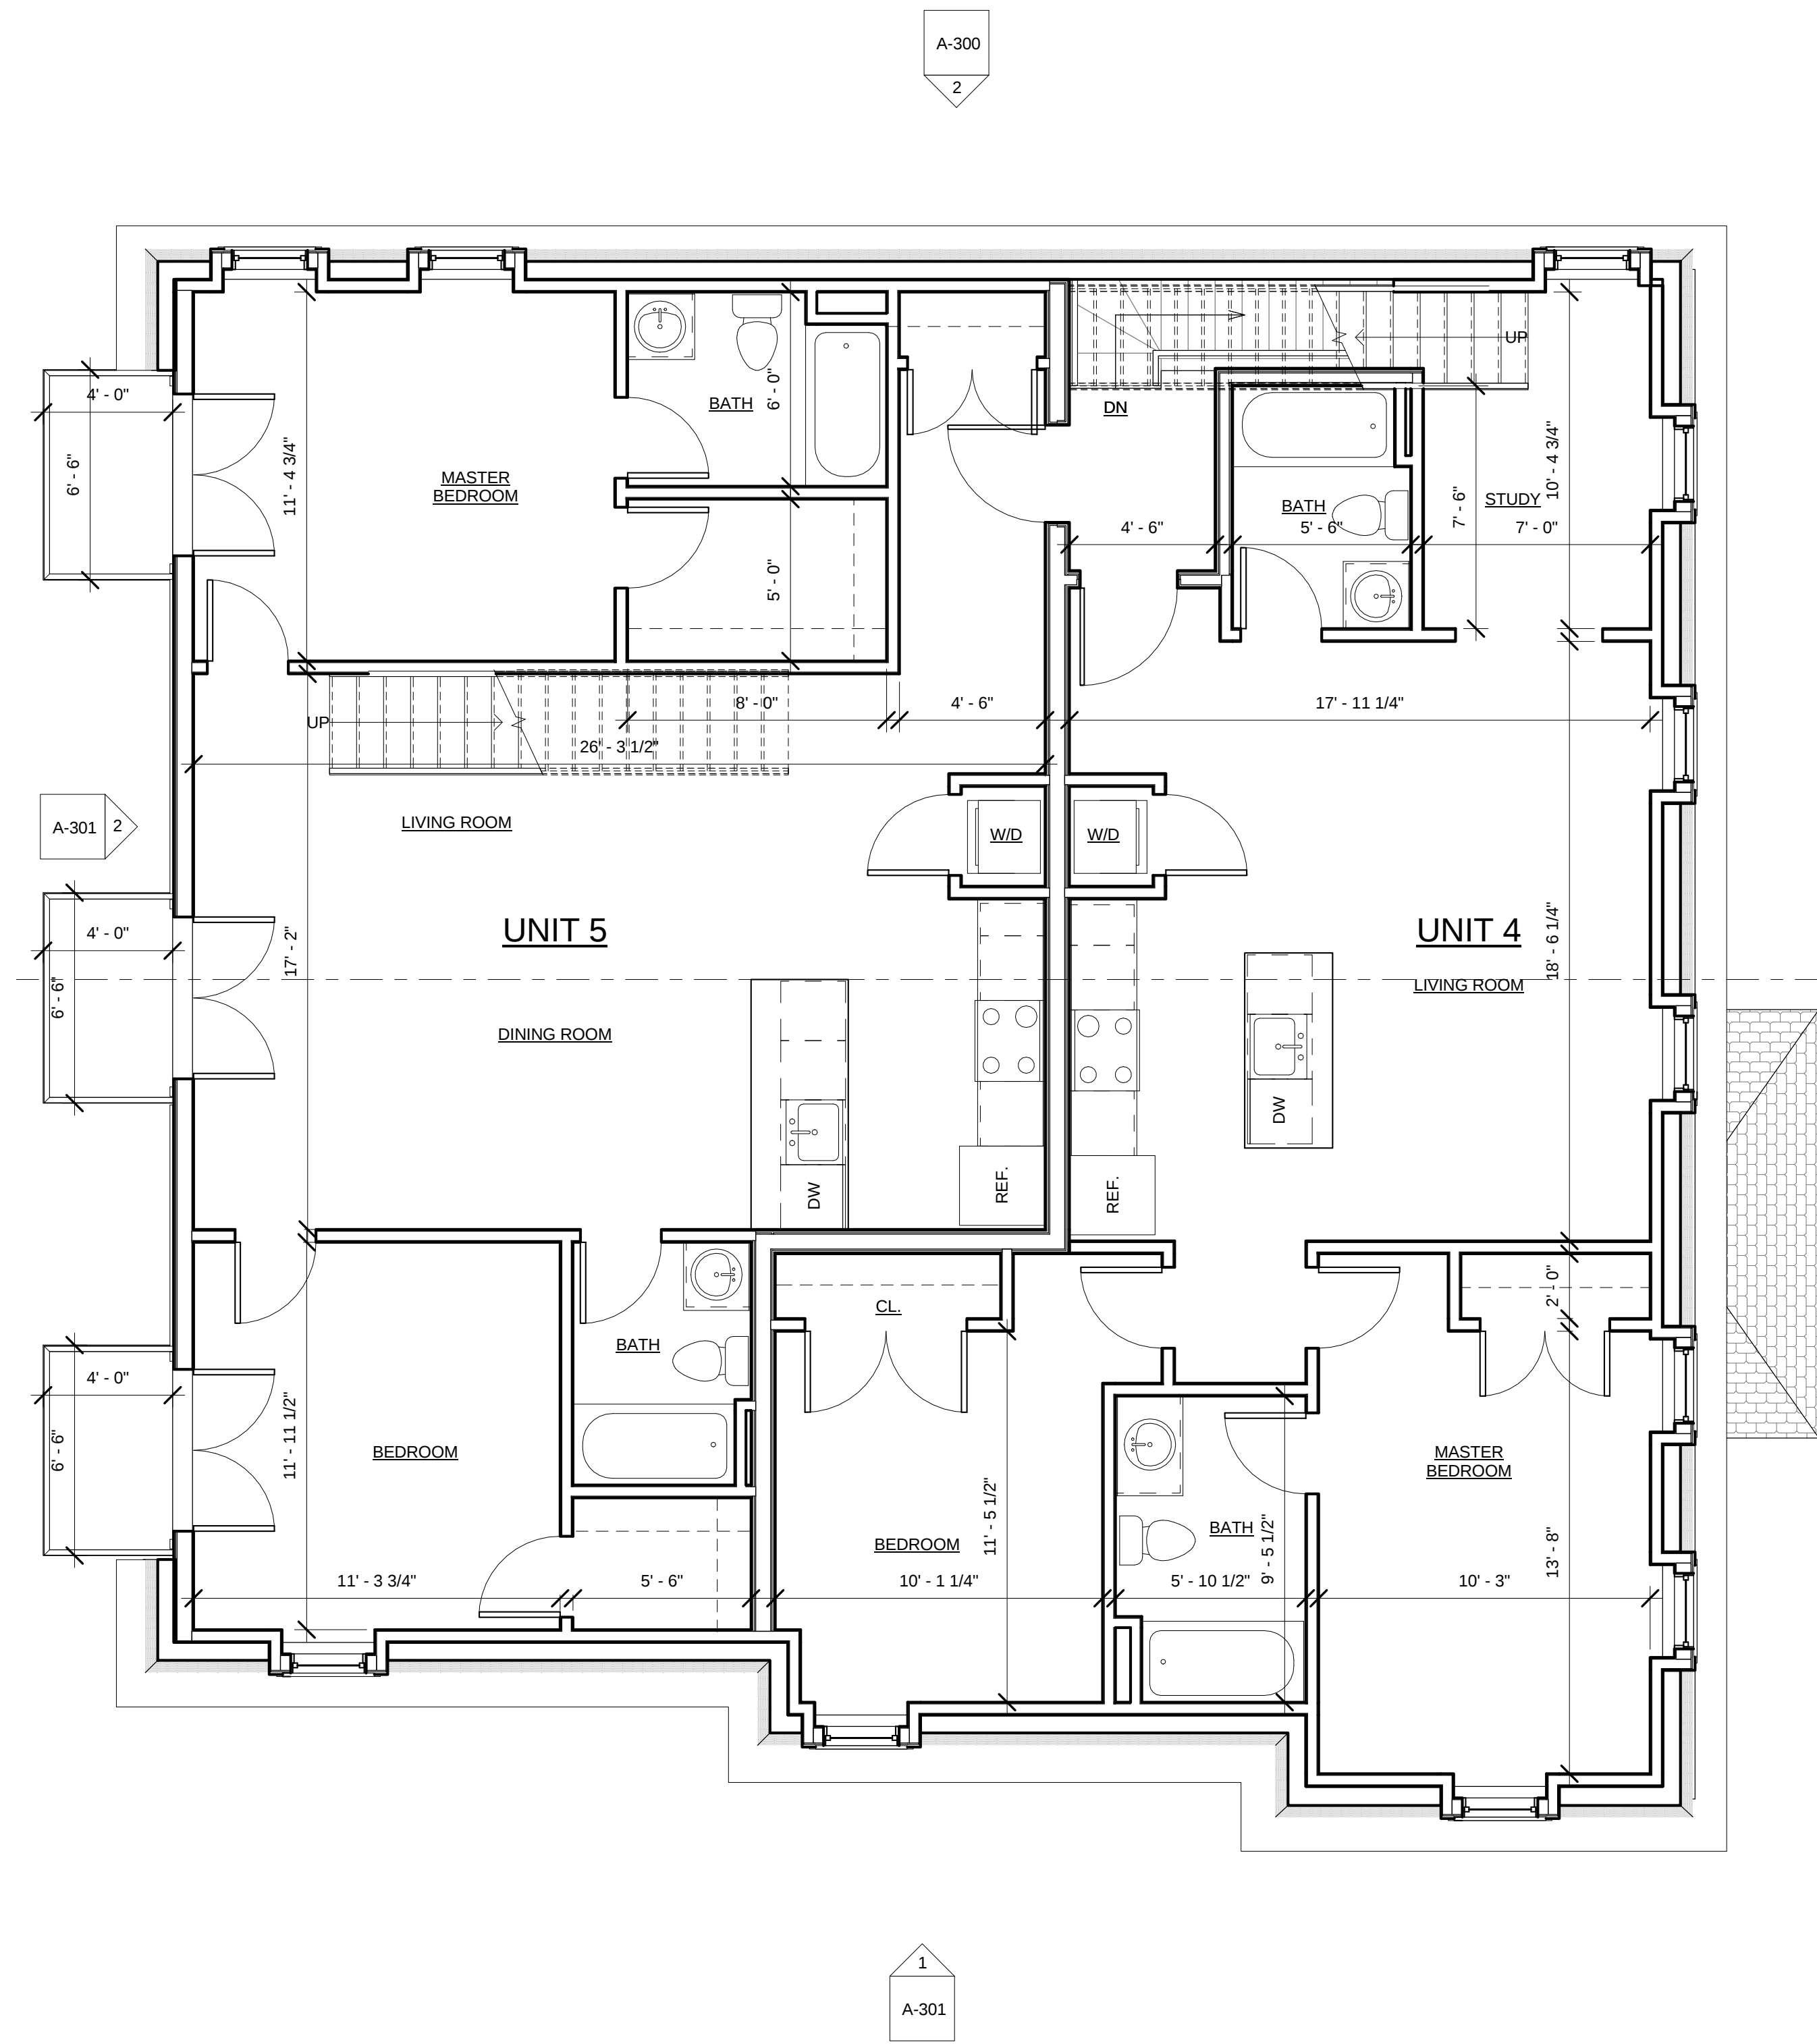

1 2nd floor
1/4" = 1'-0"

EXISTING BUILDING
NEW BUILDING

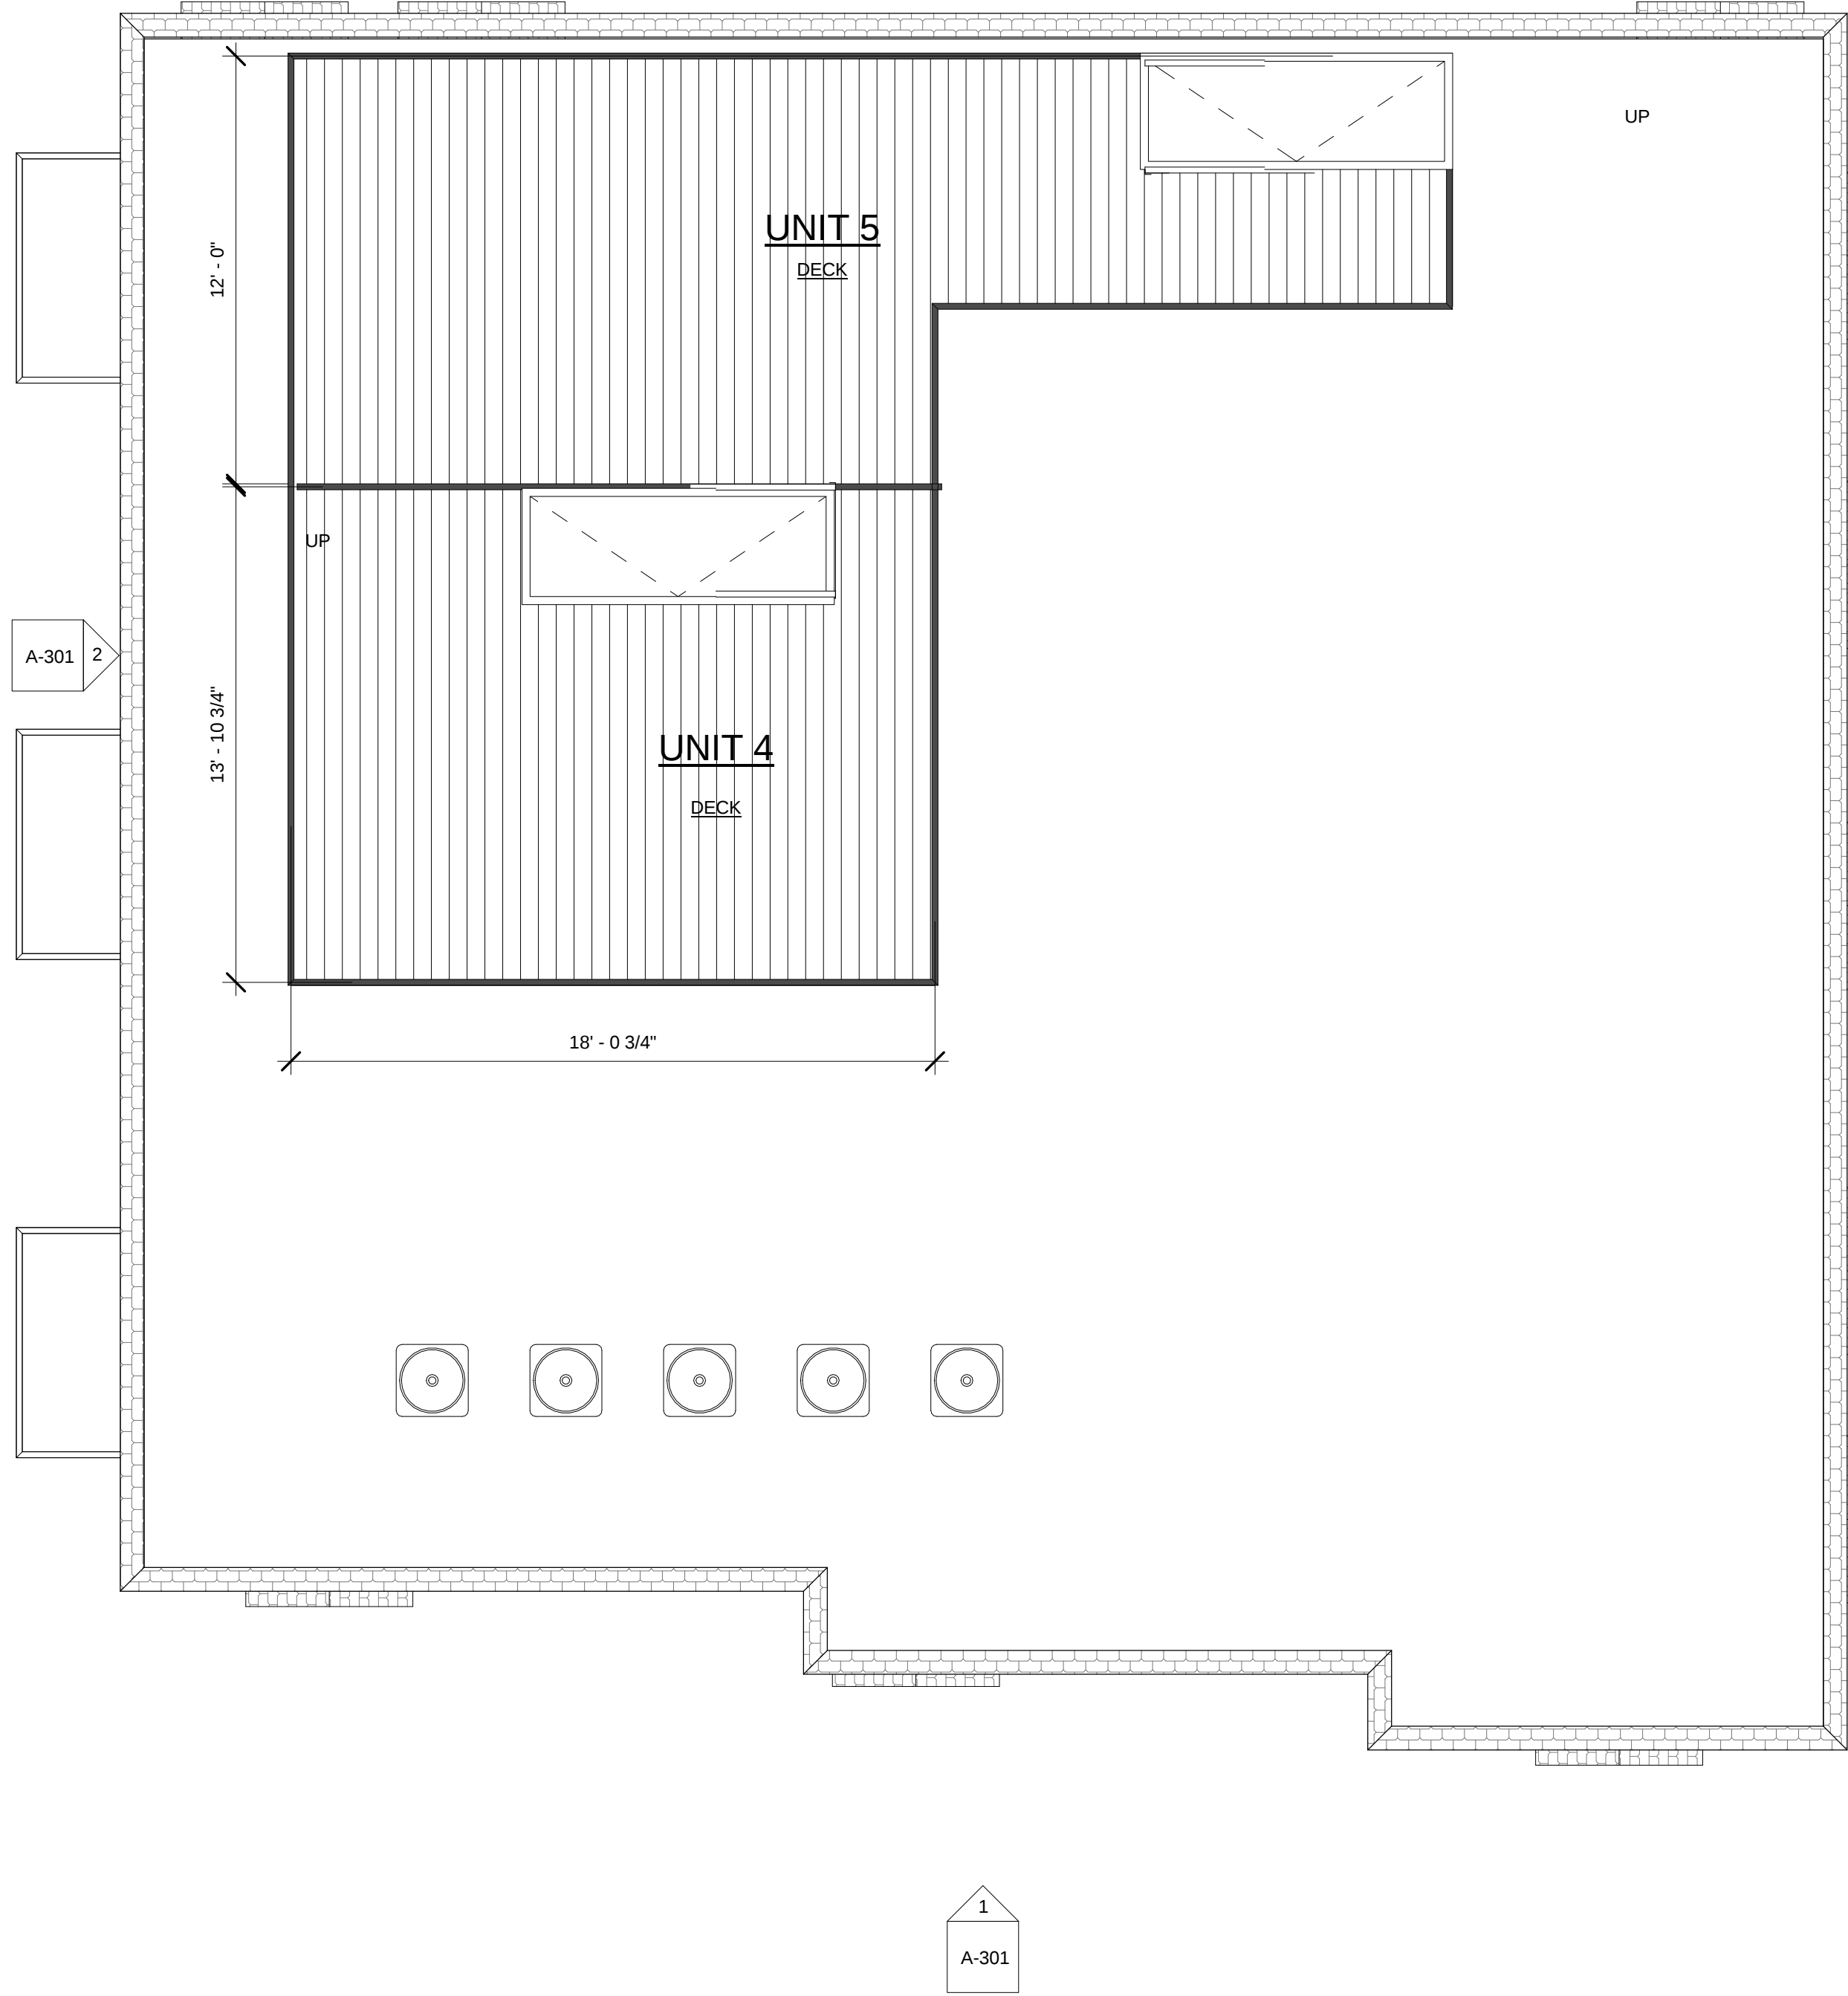

2 Roof
1/4" = 1'-0"

PROJECT NAME

40 PITMAN ST

PROJECT ADDRESS

40 PITMAN ST
SOMERVILLE MA

CLIENT

40 PITMAN LLC

ARCHITECT

KHALSA DESIGN INC.



17 IVALOO STREET SUITE 400

SOMERVILLE, MA 02143

TELEPHONE: 617-591-8682 FAX: 617-591-2086

1 A-300

CONSULTANTS:

REGISTRATION



Project number 13087
Date 07-07-14
Drawn by CC-NA
Checked by JSK
Scale 1/4" = 1'-0"

REVISIONS

No.	Description	Date

2nd Floor & Roof
Plans

A-101

40 PITMAN ST



PROJECT NAME

40 PITMAN ST

PROJECT ADDRESS

40 PITMAN ST
SOMERVILLE MA

CLIENT

40 PITMAN LLC

ARCHITECT

KHALSA DESIGN INC.



17 IVALOO STREET SUITE 400
SOMERVILLE, MA 02143
TELEPHONE: 617-591-8682 FAX: 617-591-2086

CONSULTANTS:

REGISTRATION



Project number 13087
Date 07-07-14
Drawn by CC-NA
Checked by JSK
Scale 1/4" = 1'-0"

REVISIONS

No.	Description	Date

Building Elevations

A-300

40 PITMAN ST



1 3D View 2



2 3D View 3



4 3D View 5



3 3D View 4

PROJECT NAME

40 PITMAN ST

PROJECT ADDRESS

40 PITMAN ST
SOMERVILLE MA

CLIENT

40 PITMAN LLC

ARCHITECT

KHALSA DESIGN INC.



17 IVALOO STREET SUITE 400
SOMERVILLE, MA 02143
TELEPHONE: 617-591-8682 FAX: 617-591-2086

CONSULTANTS:

REGISTRATION

Project number 13087
Date 07-07-14
Drawn by Author
Checked by Checker
Scale

REVISIONS

No.	Description	Date

Perspectives

A-302

40 PITMAN ST