


Sheet List		
Sheet Number	Sheet Name	Sheet Issue Date
A-000	Cover Sheet	02/14/14
A-010	Site Plan	02/14/14
A-100	BASEMENT & FIRST FLOOR	02/14/14
A-101	SECOND & THIRD FLOOR PLANS	02/14/14
A-300	ELEVATIONS	02/14/14
A-301	ELEVATIONS	02/14/14
A-400	PERSPECTIVES	02/14/14
Z-001	Existing Images	02/14/14

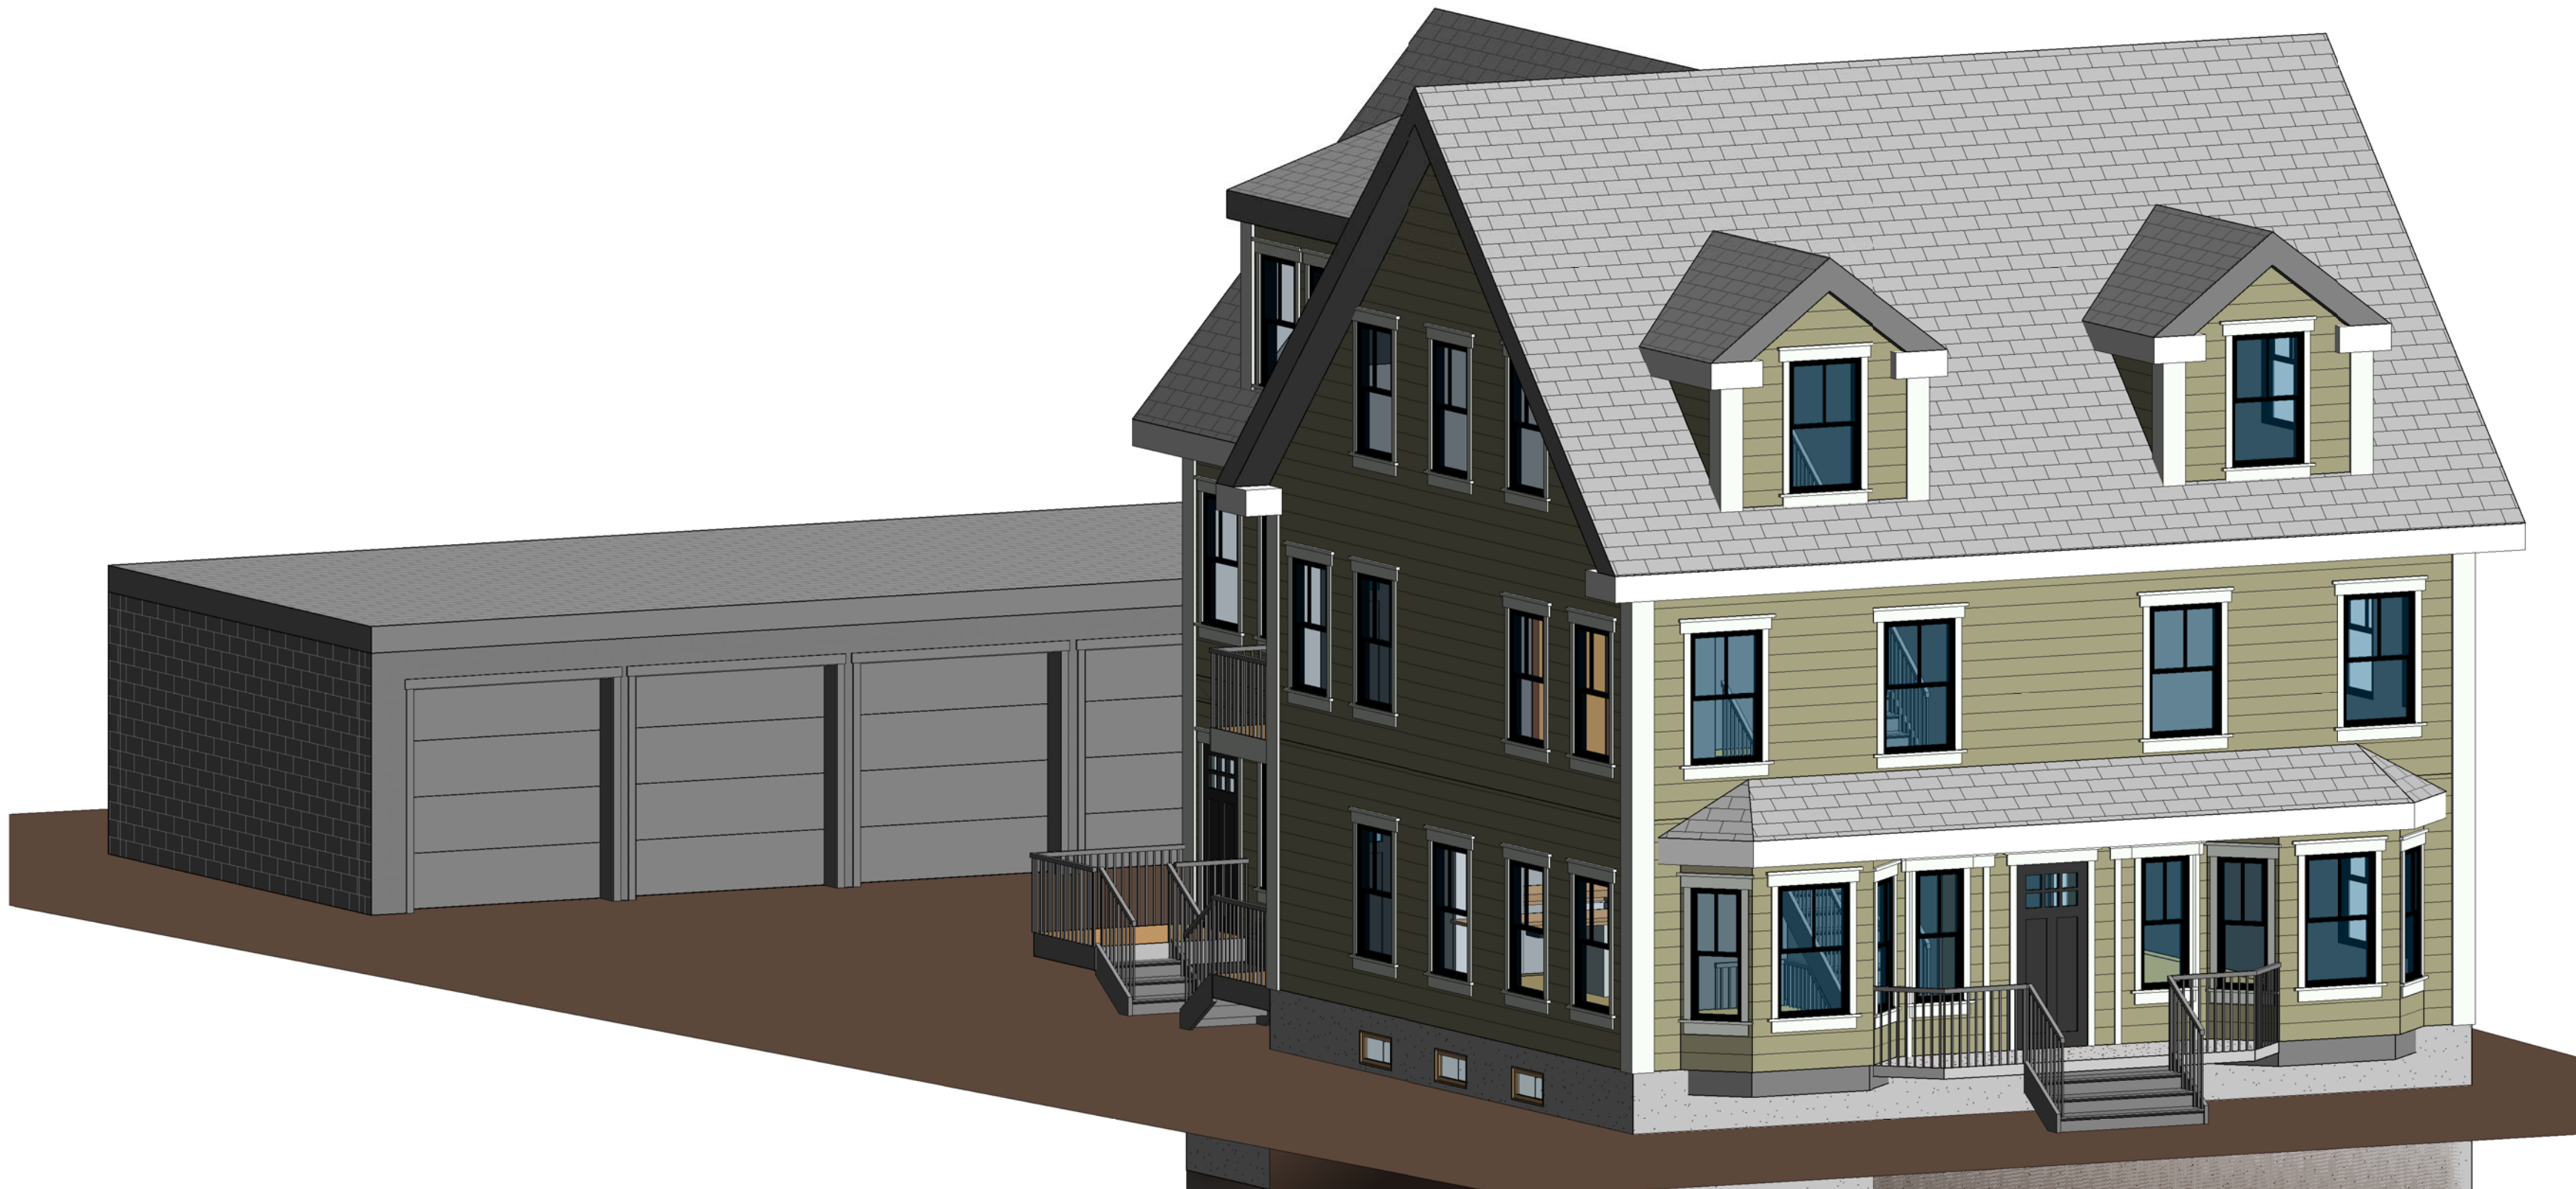

1 Copy (4) of {3D}

CUTTER STREET RESIDENCES

PROJECT ADDRESS:
35 Cutter Street,
Somerville, Massachusetts


SUBMISSION SET
04-08-2014

ARCHITECT
KHALSA DESIGN INC.
17 IVALOO STREET, SUITE 400
SOMERVILLE, MA 02143
T: 617-591-8682

CLIENT
Shangzhe Xuyu

CIVIL ENGINEER
ENGINEERING ALLIANCE, INC.
194 Central St
Sagus, MA 01906
T: 781-231-1349

LANDSCAPE ARCHITECTS
Blair Hines Design Associates, LLC
318 Harvard Street suite 25
Brookline, MA 024463
T: 617-735-118030
F: 617-608-5025

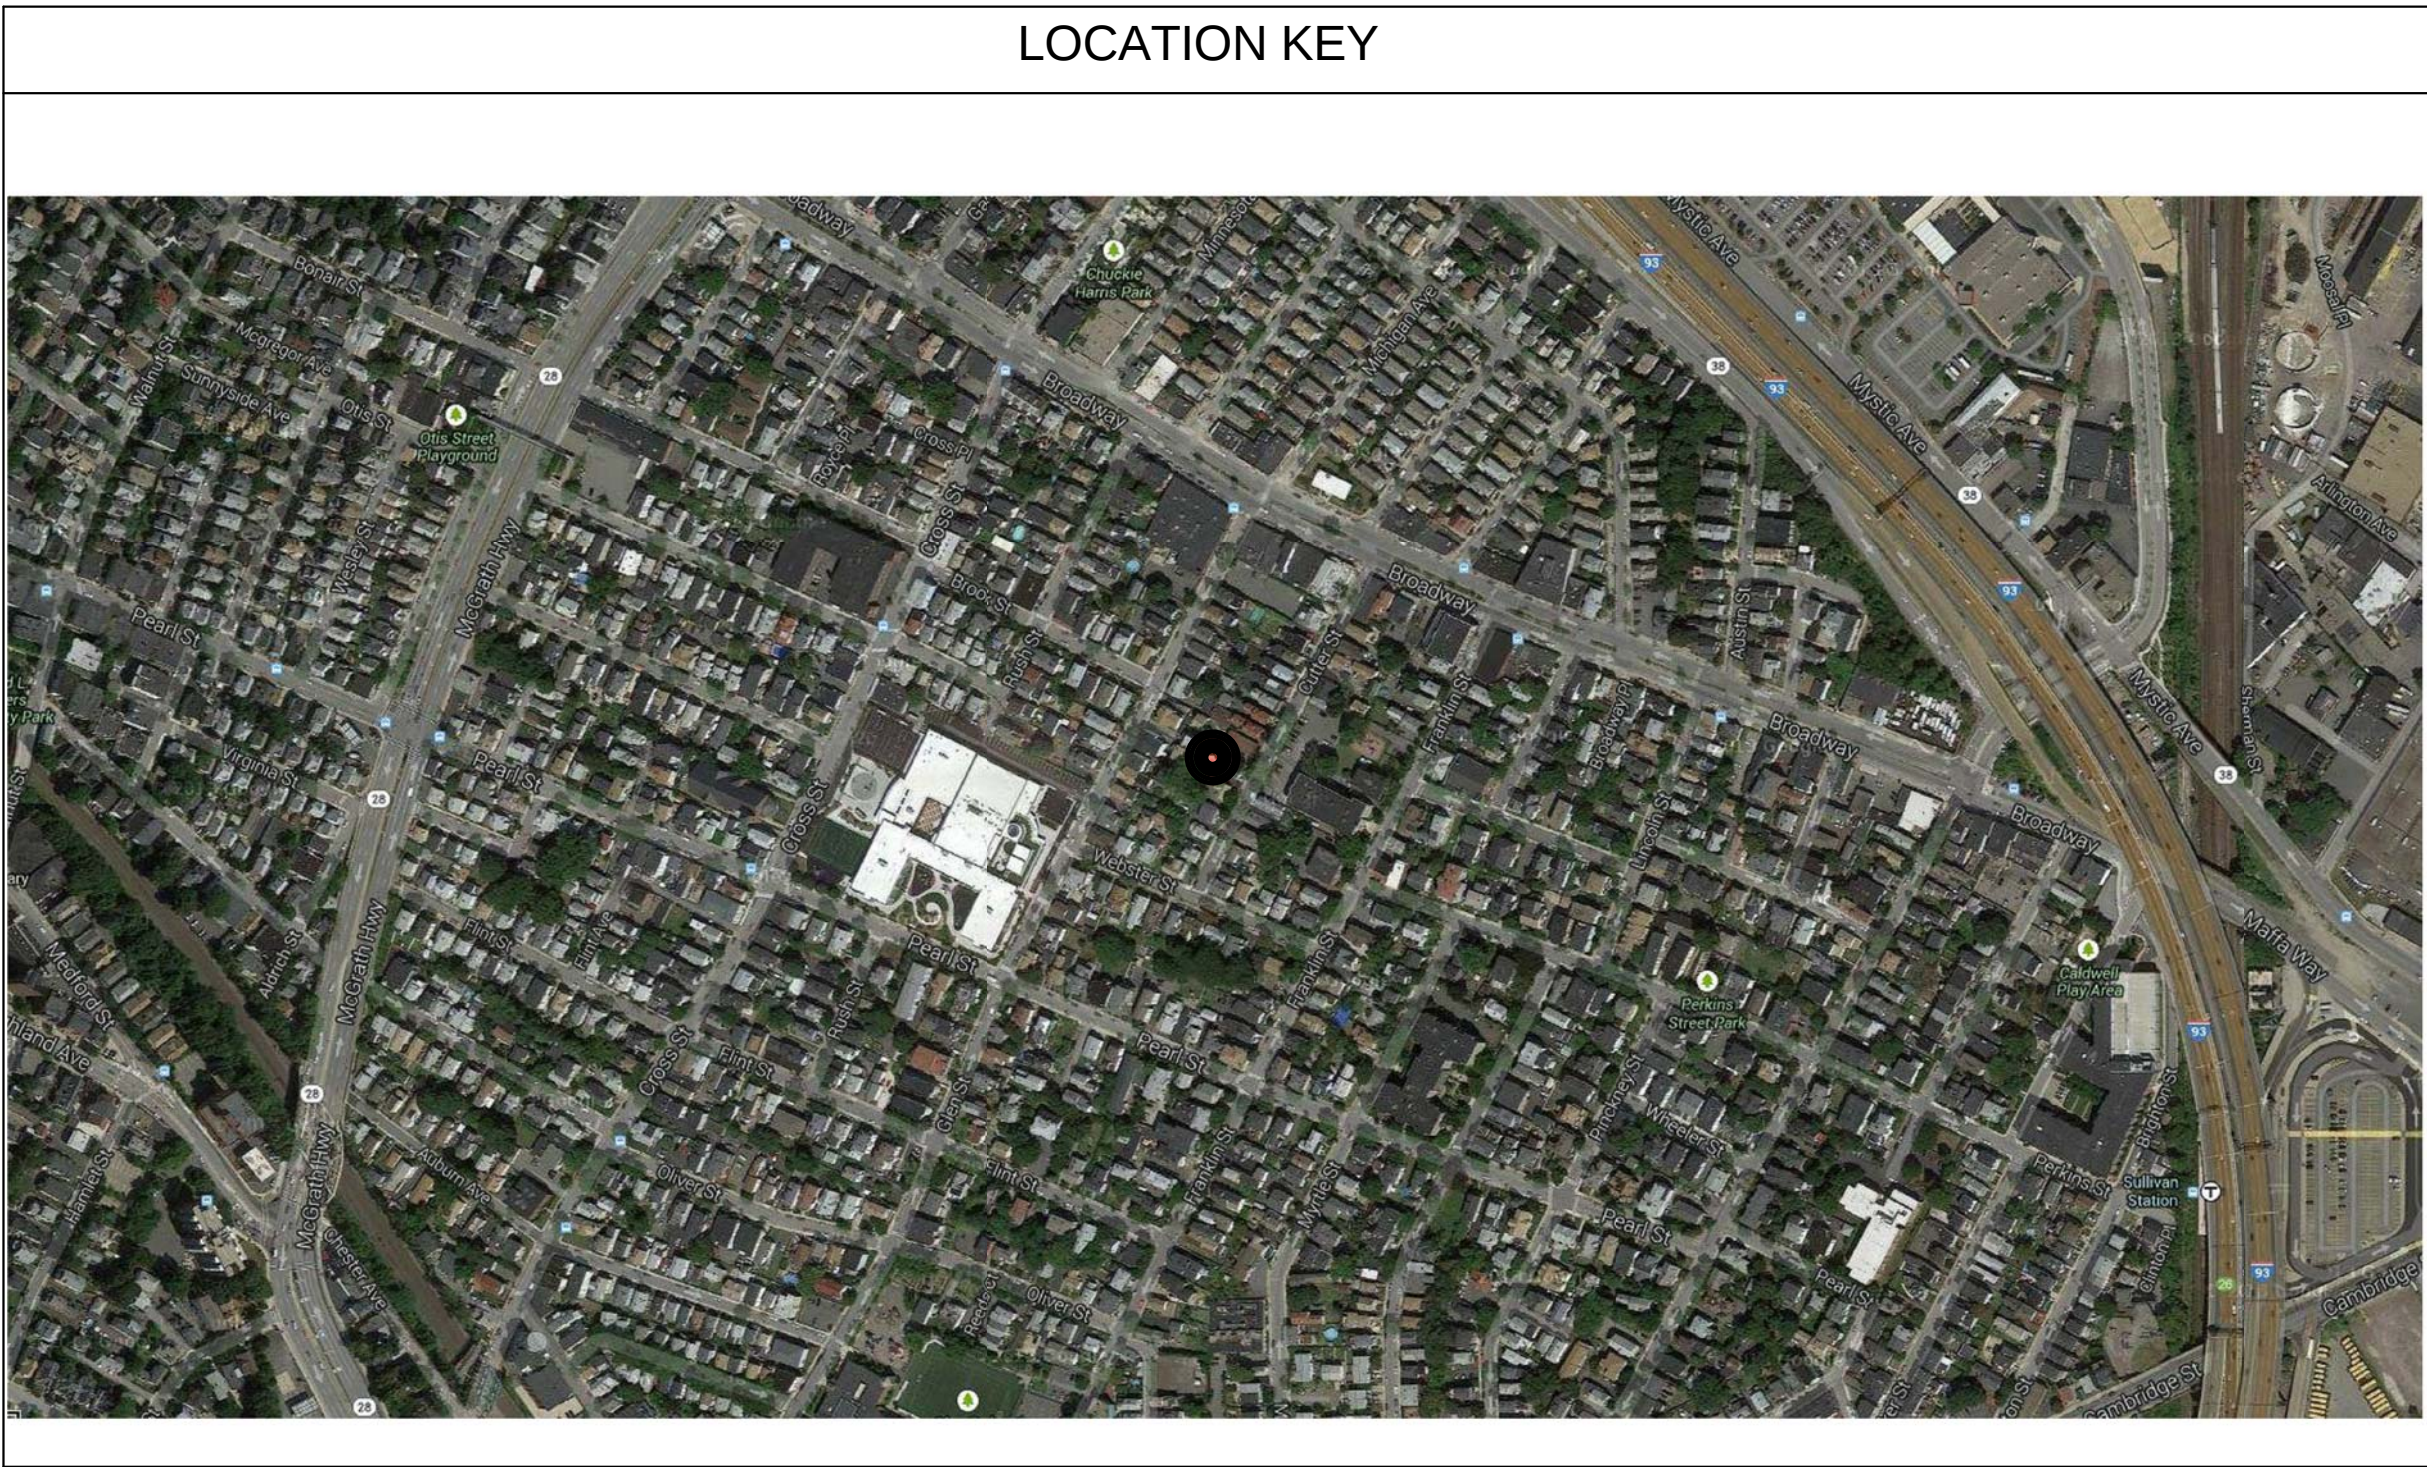

PROJECT NAME

CUTTER ST
RESIDENCES

PROJECT ADDRESS

35 Cutter St Somerville,
MA

CLIENT

Shangzhe Xuyu

ARCHITECT

KHALSA DESIGN INC.



17 IVALOO STREET SUITE 400
SOMERVILLE, MA 02143
TELEPHONE: 617-591-8682 FAX: 617-591-2086

CONSULTANTS:

REGISTRATION



Project number	13051
Date	04-08-2014
Drawn by	MT/CC
Checked by	KDI
Scale	

REVISIONS

No.	Description	Date

Cover Sheet

A-000

CUTTER ST RESIDENCES

PROJECT NAME

CUTTER ST
RESIDENCES

PROJECT ADDRESS

35 Cutter St Somerville,
MA

CLIENT

Shangzhe Xuyu

ARCHITECT

KHALSA DESIGN INC.



17 IVALOO STREET SUITE 400
SOMERVILLE, MA 02143
TELEPHONE: 617-591-8682 FAX: 617-591-2086

CONSULTANTS:

REGISTRATION



Project number 13051
Date 04-08-2014
Drawn by MT
Checked by KDI
Scale 1/4" = 1'-0"



REVISIONS

No.	Description	Date

BASEMENT &
FIRST FLOOR


A-100

CUTTER ST RESIDENCES

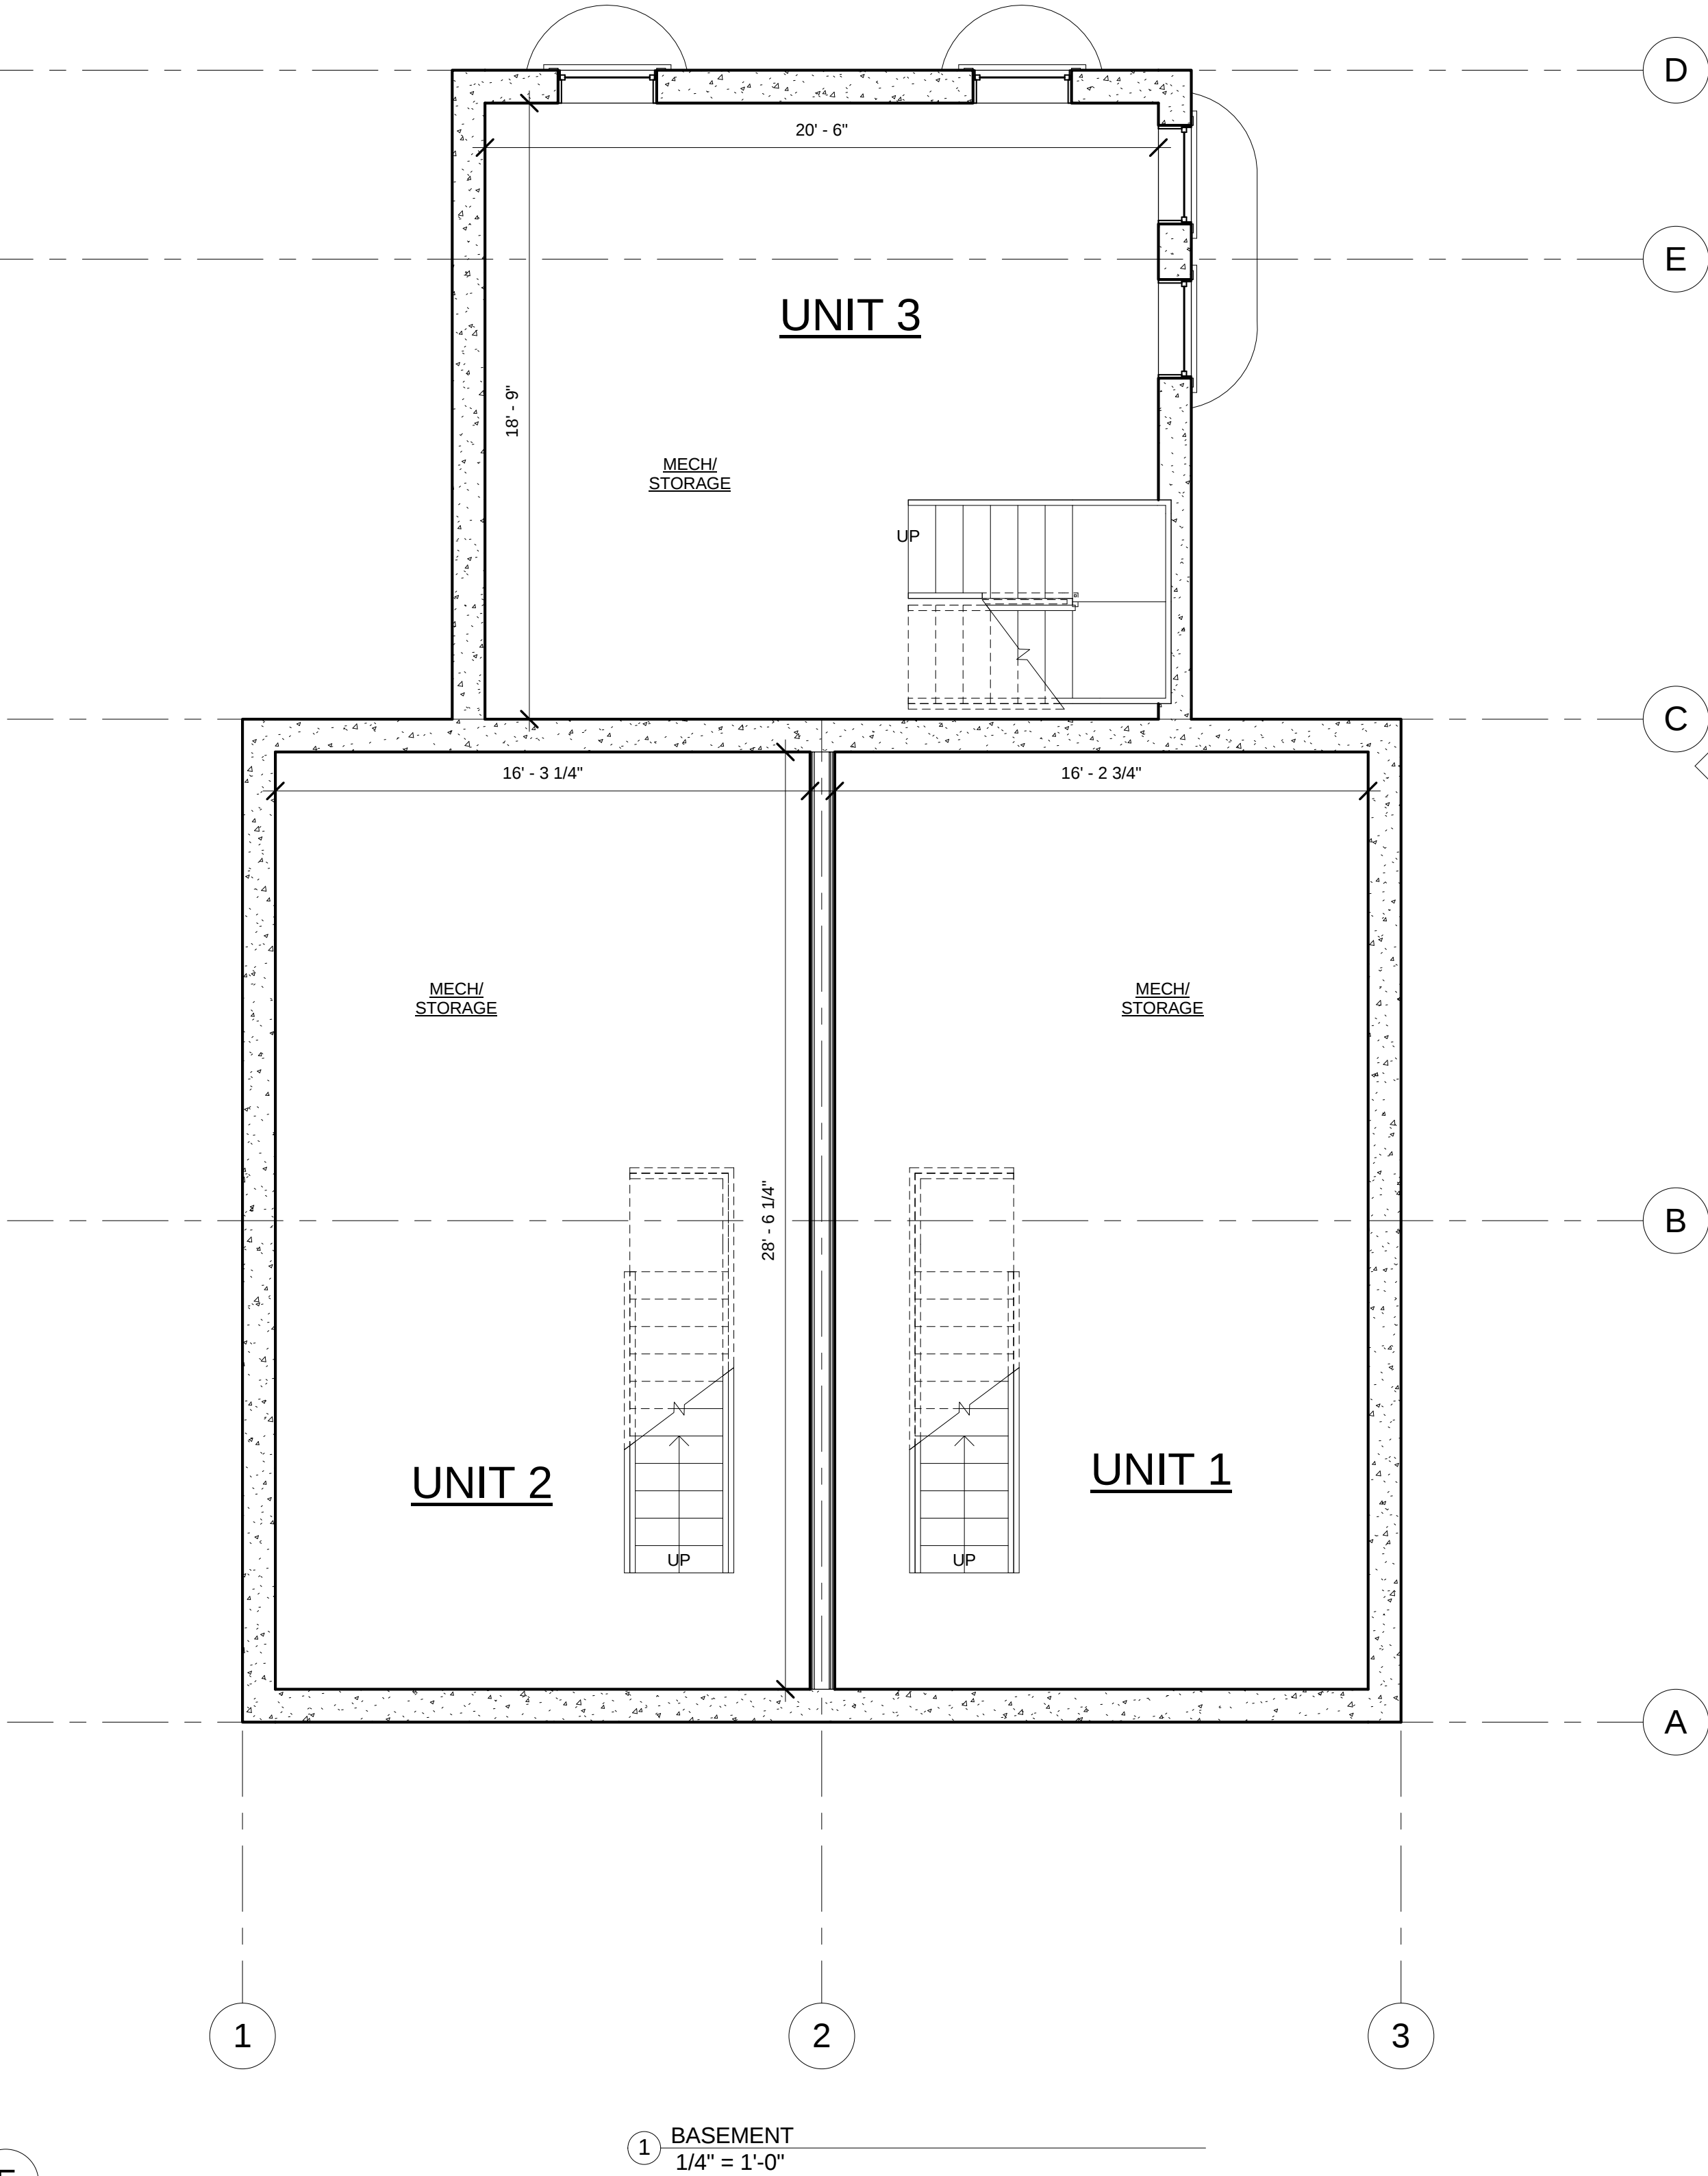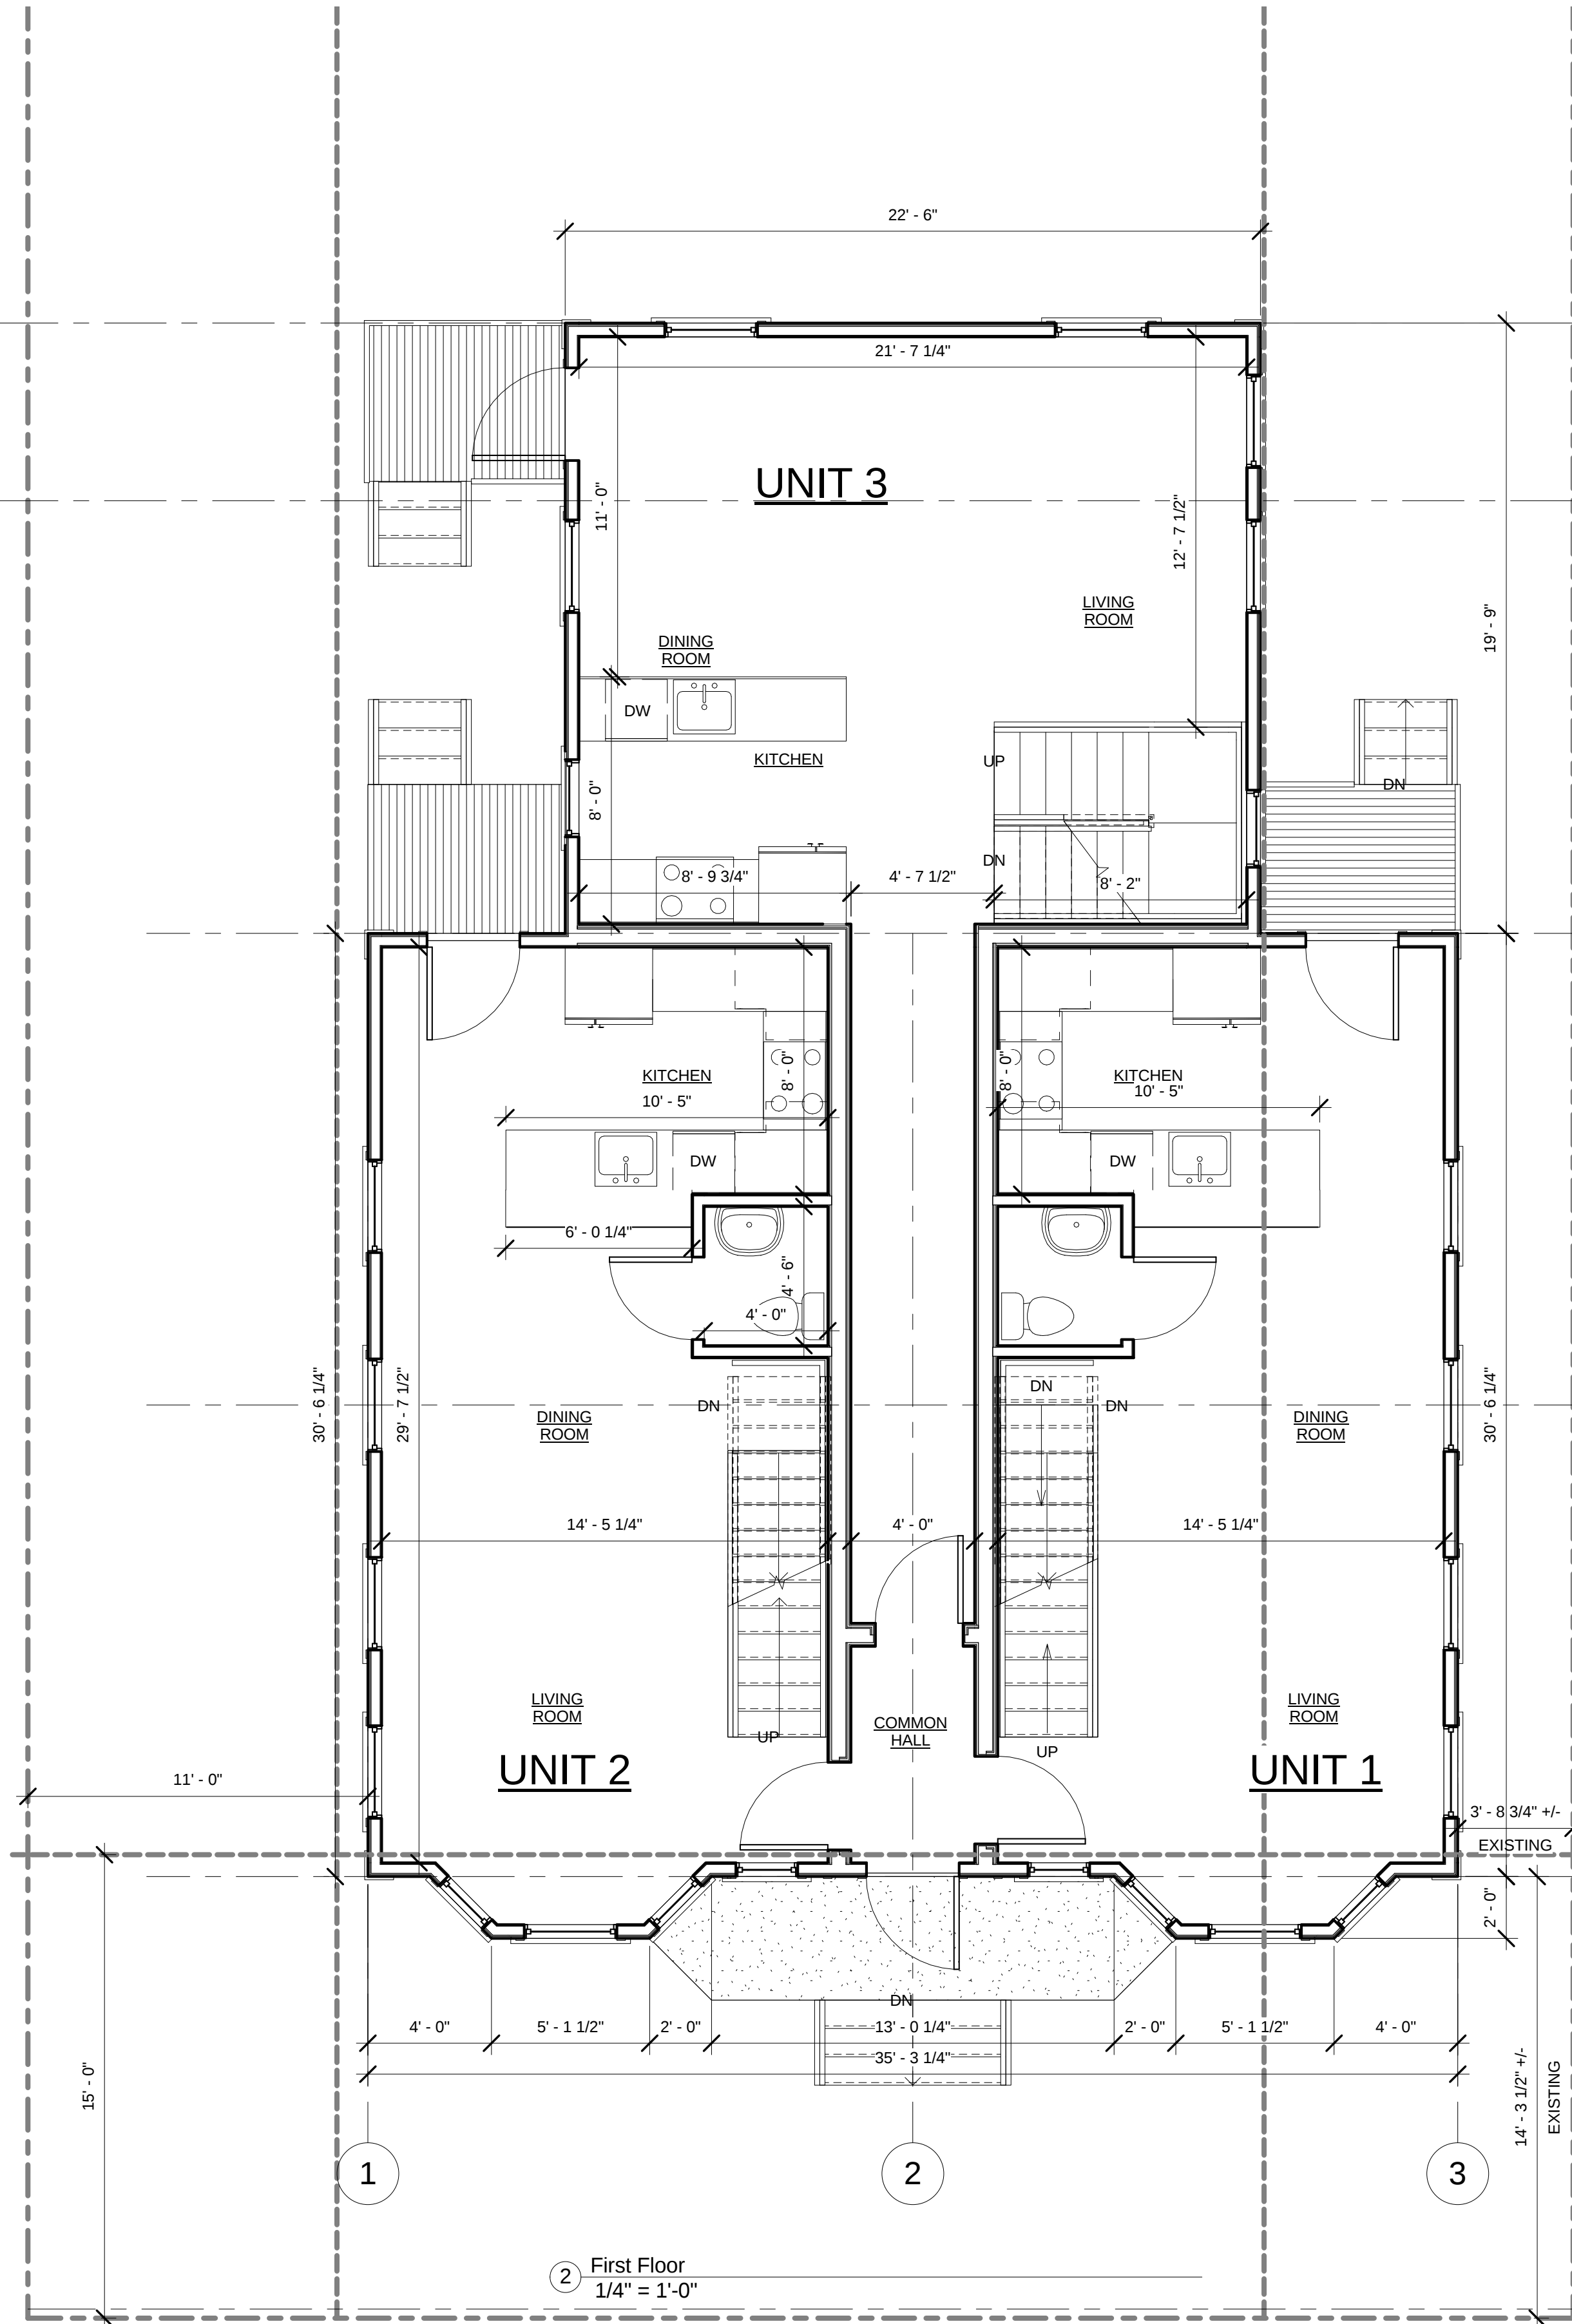


G:\13051\Cutter_St\13051_Heux_Cutter_St_SD_DD_Rev7.rvt

4/10/2014 9:48:11 AM

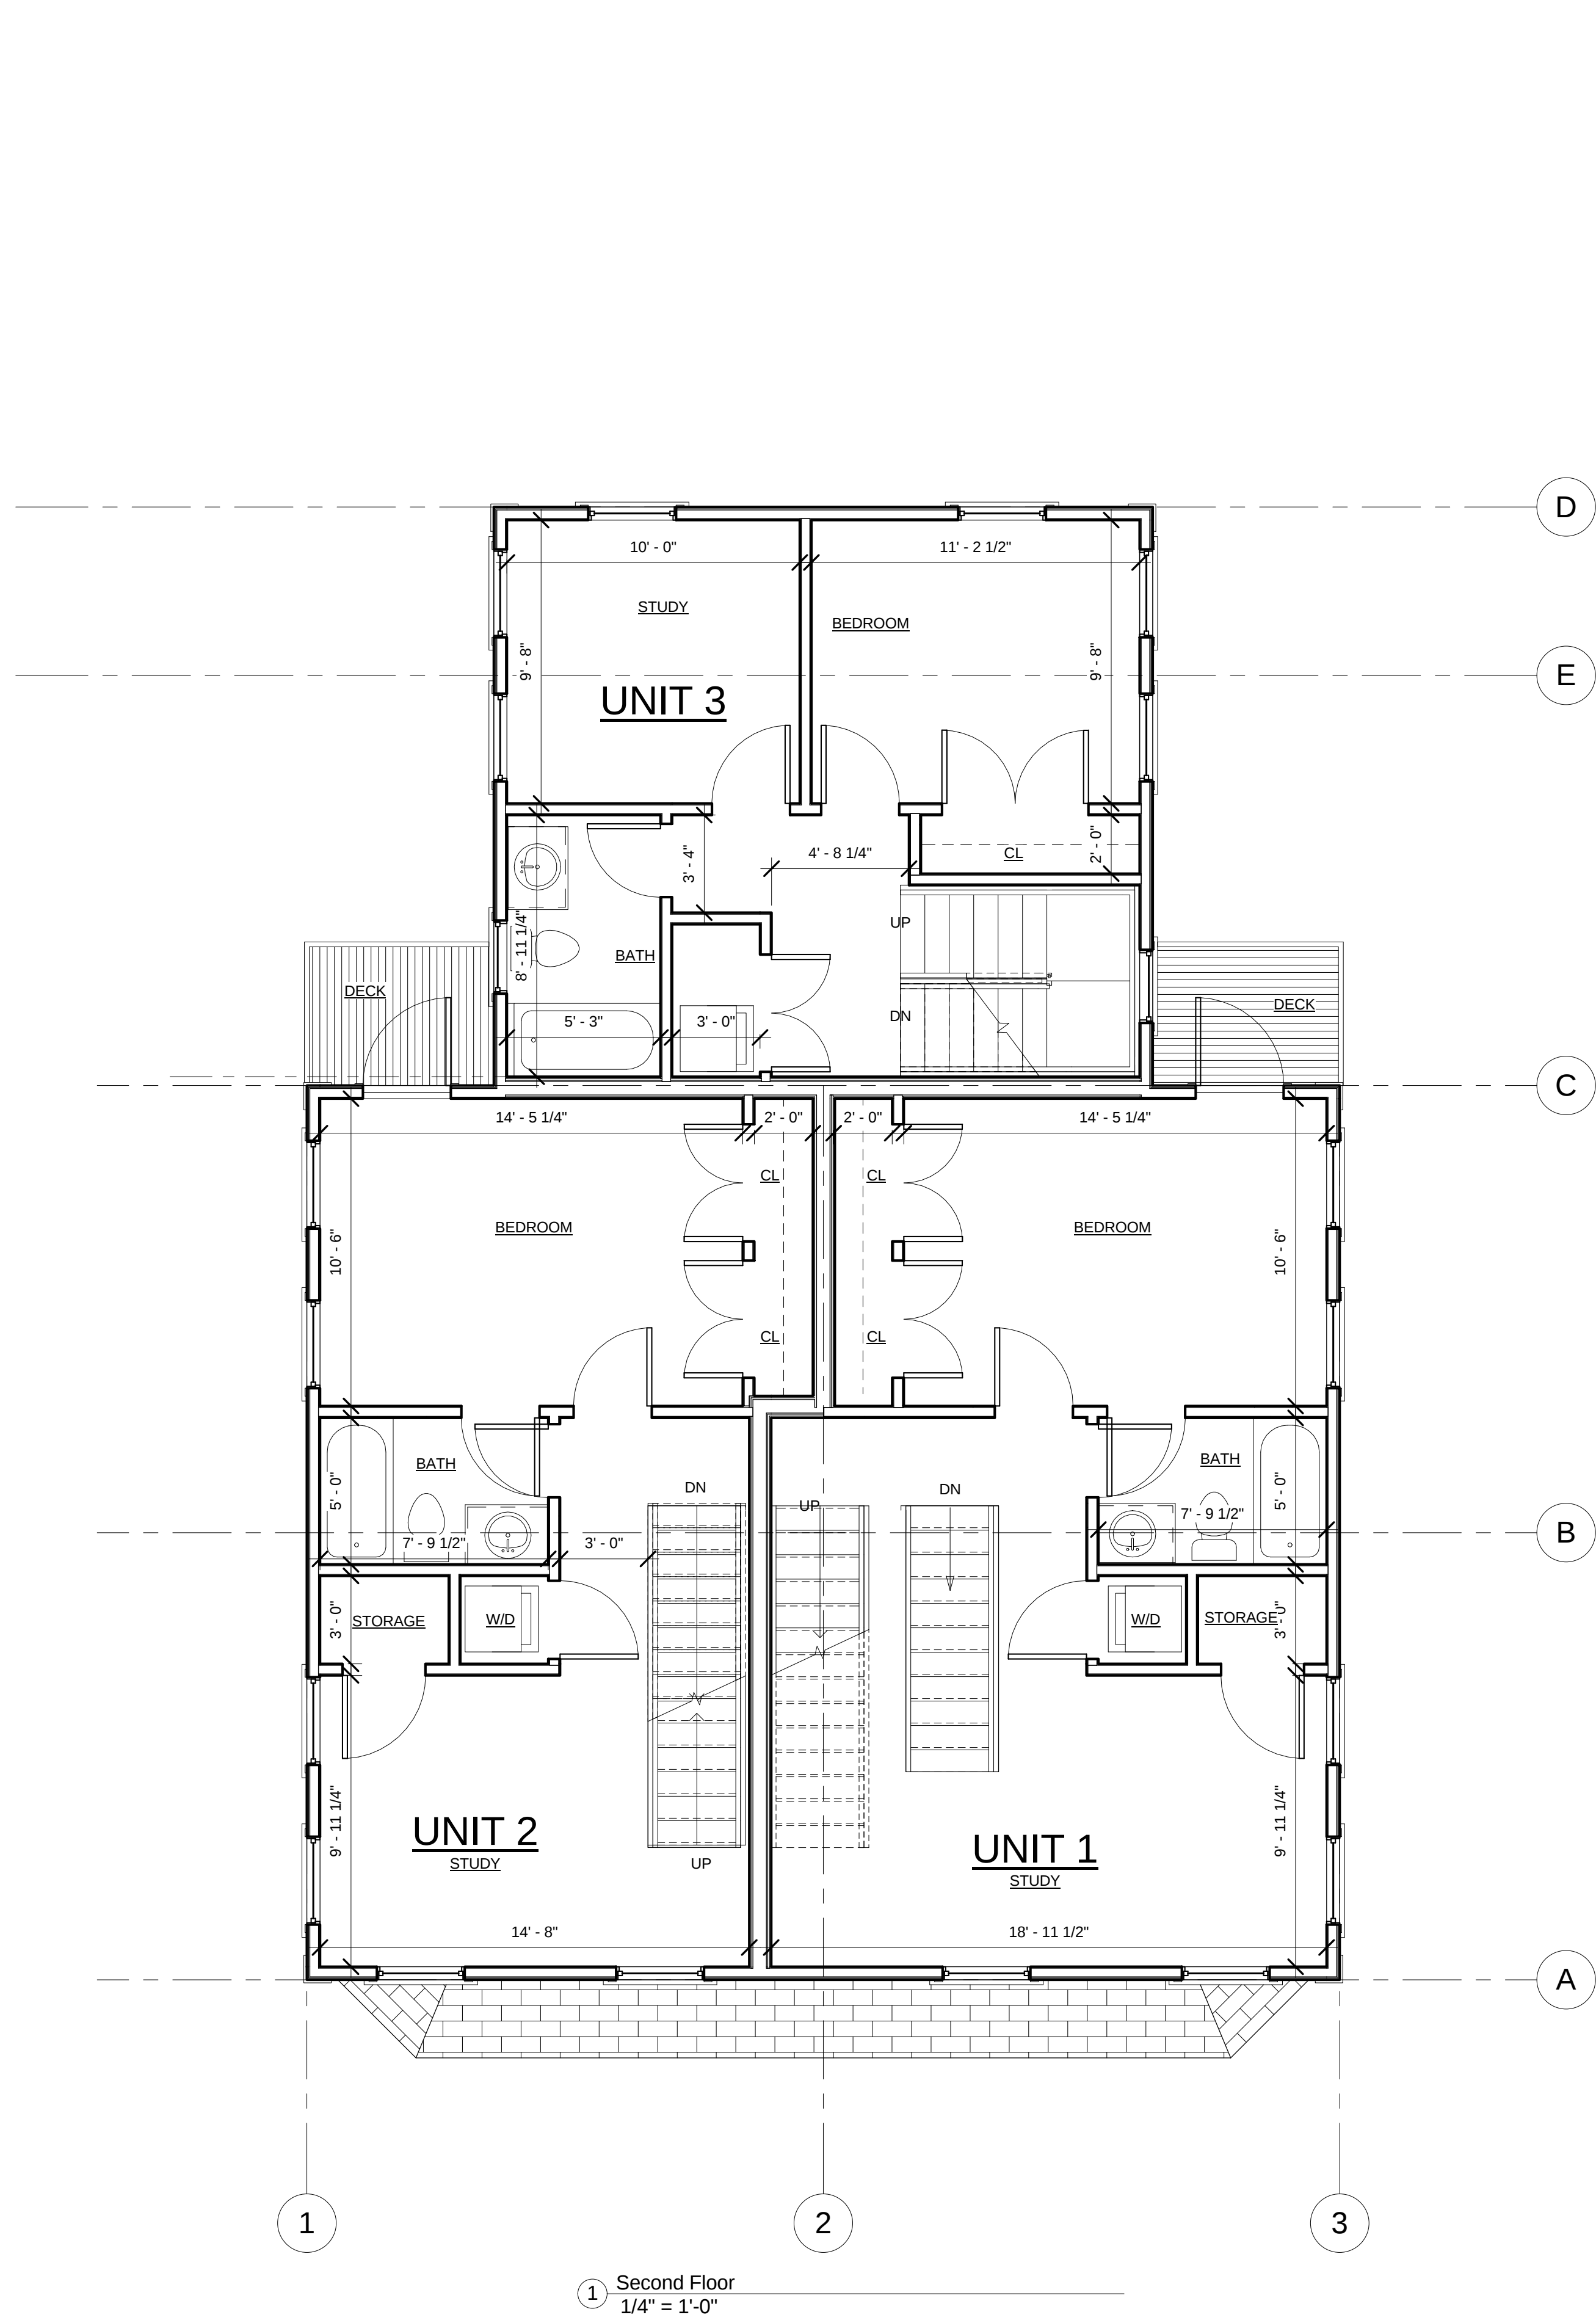

1 Second Floor
1/4" = 1'-0"

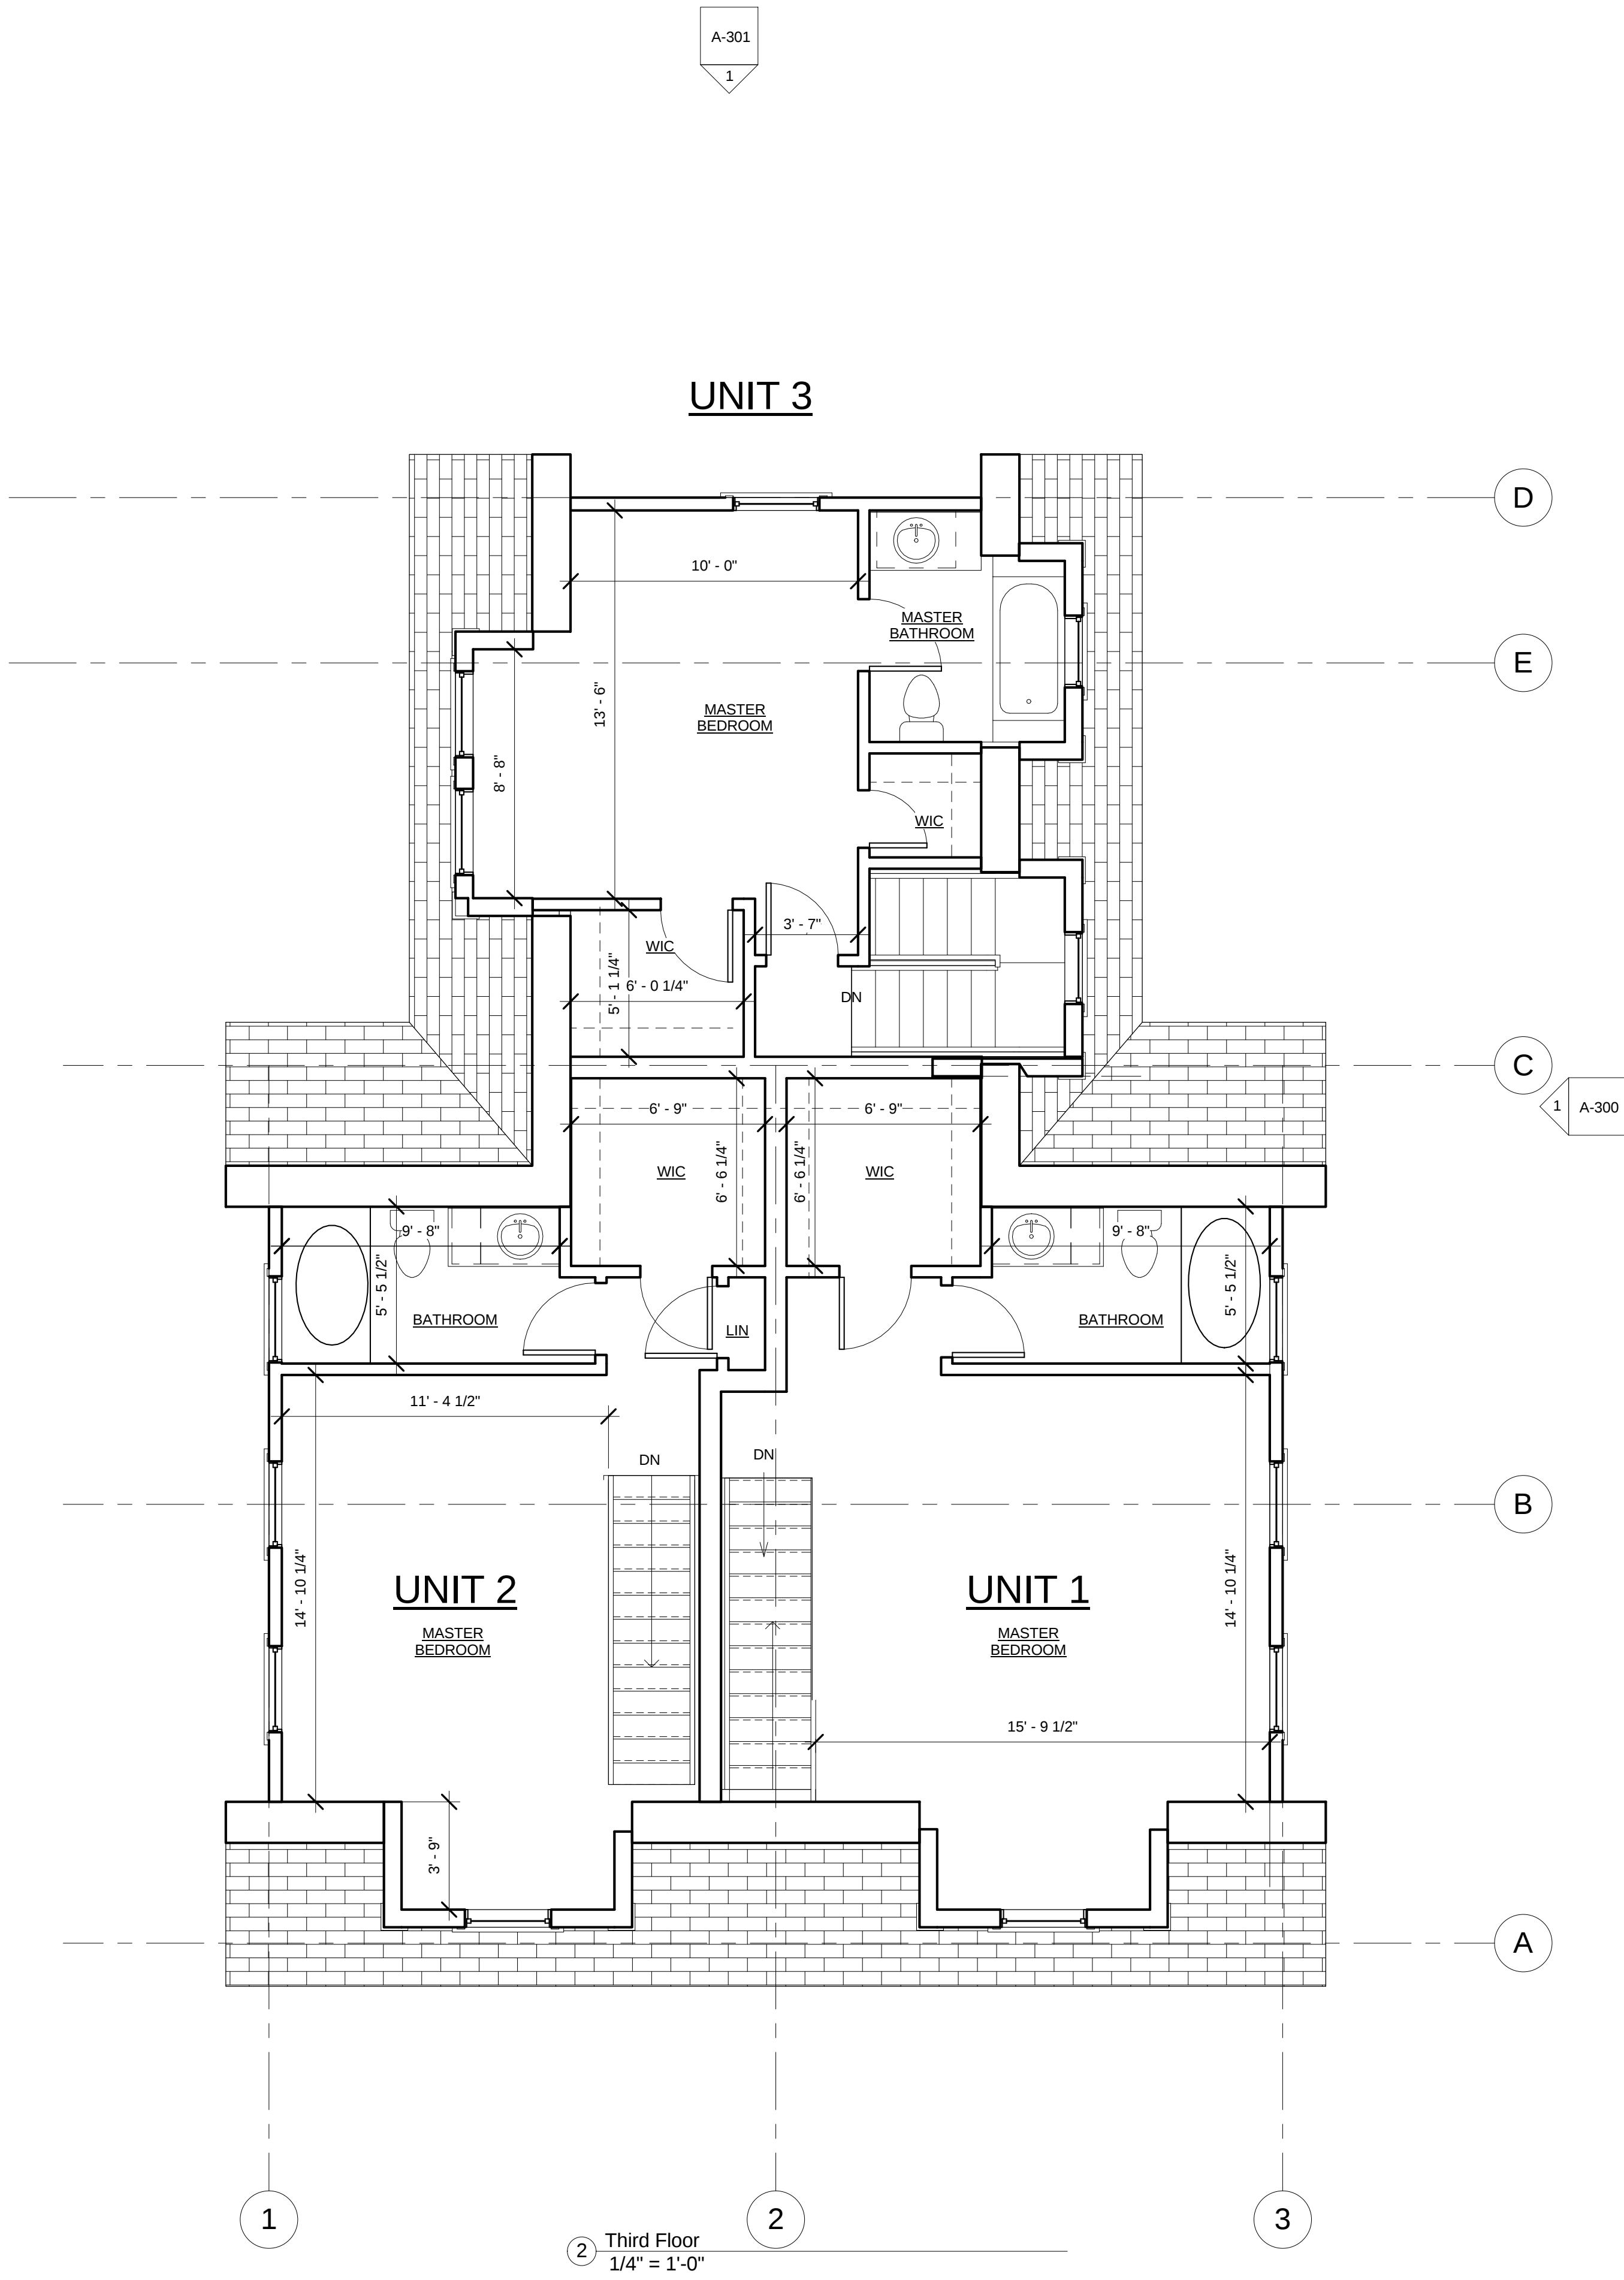

2 Third Floor
1/4" = 1'-0"

PROJECT NAME

CUTTER ST
RESIDENCES

PROJECT ADDRESS

35 Cutter St Somerville,
MA

CLIENT

Shangzhe Xuyu

ARCHITECT

KHALSA DESIGN INC.



17 IVALOO STREET SUITE 400
SOMERVILLE, MA 02143
TELEPHONE: 617-591-8682 FAX: 617-591-2086

CONSULTANTS:

REGISTRATION



Project number 13051
Date 04-08-2014
Drawn by MT
Checked by KDI
Scale 1/4" = 1'-0"

REVISIONS

No.	Description	Date

SECOND & THIRD
FLOOR PLANS

A-101

CUTTER ST RESIDENCES



PROJECT NAME

CUTTER ST
RESIDENCES

PROJECT ADDRESS

35 Cutter St Somerville,
MA

CLIENT

Shangzhe Xuyu

ARCHITECT

KHALSA DESIGN INC.



17 IVALOO STREET SUITE 400
SOMERVILLE, MA 02143
TELEPHONE: 617-591-8682 FAX: 617-591-2086

CONSULTANTS:

REGISTRATION



Project number 13051
Date 04-08-2014
Drawn by MT
Checked by KDI
Scale 1/4" = 1'-0"


REVISIONS

No.	Description	Date

ELEVATIONS

A-300

CUTTER ST RESIDENCES

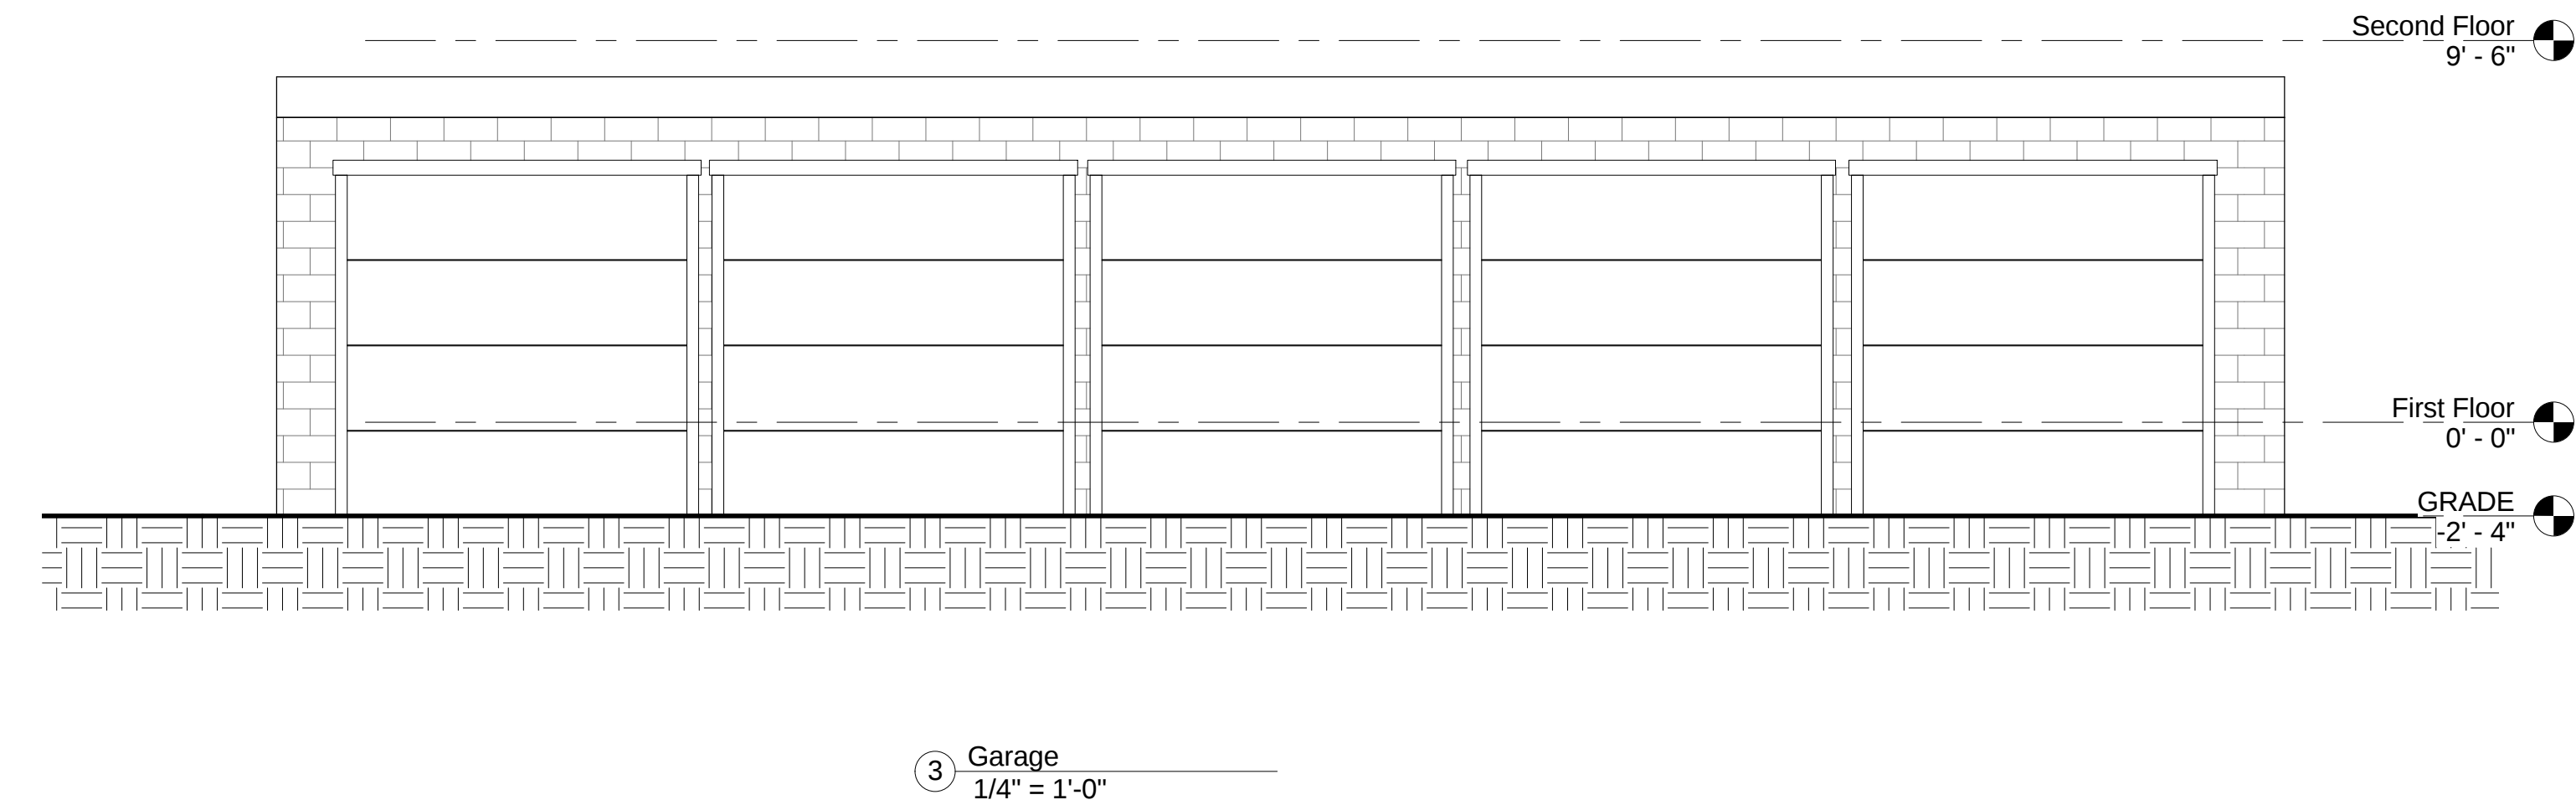

PROJECT NAME

CUTTER ST
RESIDENCES

PROJECT ADDRESS

35 Cutter St Somerville,
MA

CLIENT

Shangzhe Xuyu

ARCHITECT

KHALSA DESIGN INC.



17 IVALOO STREET SUITE 400
SOMERVILLE, MA 02143
TELEPHONE: 617-591-8682 FAX: 617-591-2086

CONSULTANTS:

REGISTRATION



Project number 13051
Date 04-08-2014
Drawn by MT
Checked by KDI
Scale 1/4" = 1'-0"

REVISIONS

No.	Description	Date

ELEVATIONS

A-301

CUTTER ST RESIDENCES



① Copy of {3D}



③ Copy (3) of {3D}

PROJECT NAME

CUTTER ST
RESIDENCES

PROJECT ADDRESS

35 Cutter St Somerville,
MA

CLIENT

Shangzhe Xuyu

ARCHITECT

KHALSA DESIGN INC.



17 IVALOO STREET SUITE 400
SOMERVILLE, MA 02143
TELEPHONE: 617-591-8682 FAX: 617-591-2086

CONSULTANTS:

REGISTRATION



Project number 13051
Date 04-08-2014
Drawn by MT
Checked by KDI
Scale

REVISIONS

No.	Description	Date

PERSPECTIVES

A-400

CUTTER ST RESIDENCES



2



1



PROJECT NAME

CUTTER ST
RESIDENCES

PROJECT ADDRESS

35 Cutter St Somerville,
MA

CLIENT

Shangzhe Xuyu

ARCHITECT

KHALSA DESIGN INC.



17 IVALOO STREET SUITE 400
SOMERVILLE, MA 02143
TELEPHONE: 617-591-8682 FAX: 617-591-2086

CONSULTANTS:

REGISTRATION



Project number	13051
Date	04-08-2014
Drawn by	MT
Checked by	KDI
Scale	

REVISIONS

No.	Description	Date

Existing Images

Z-001

CUTTER ST RESIDENCES