


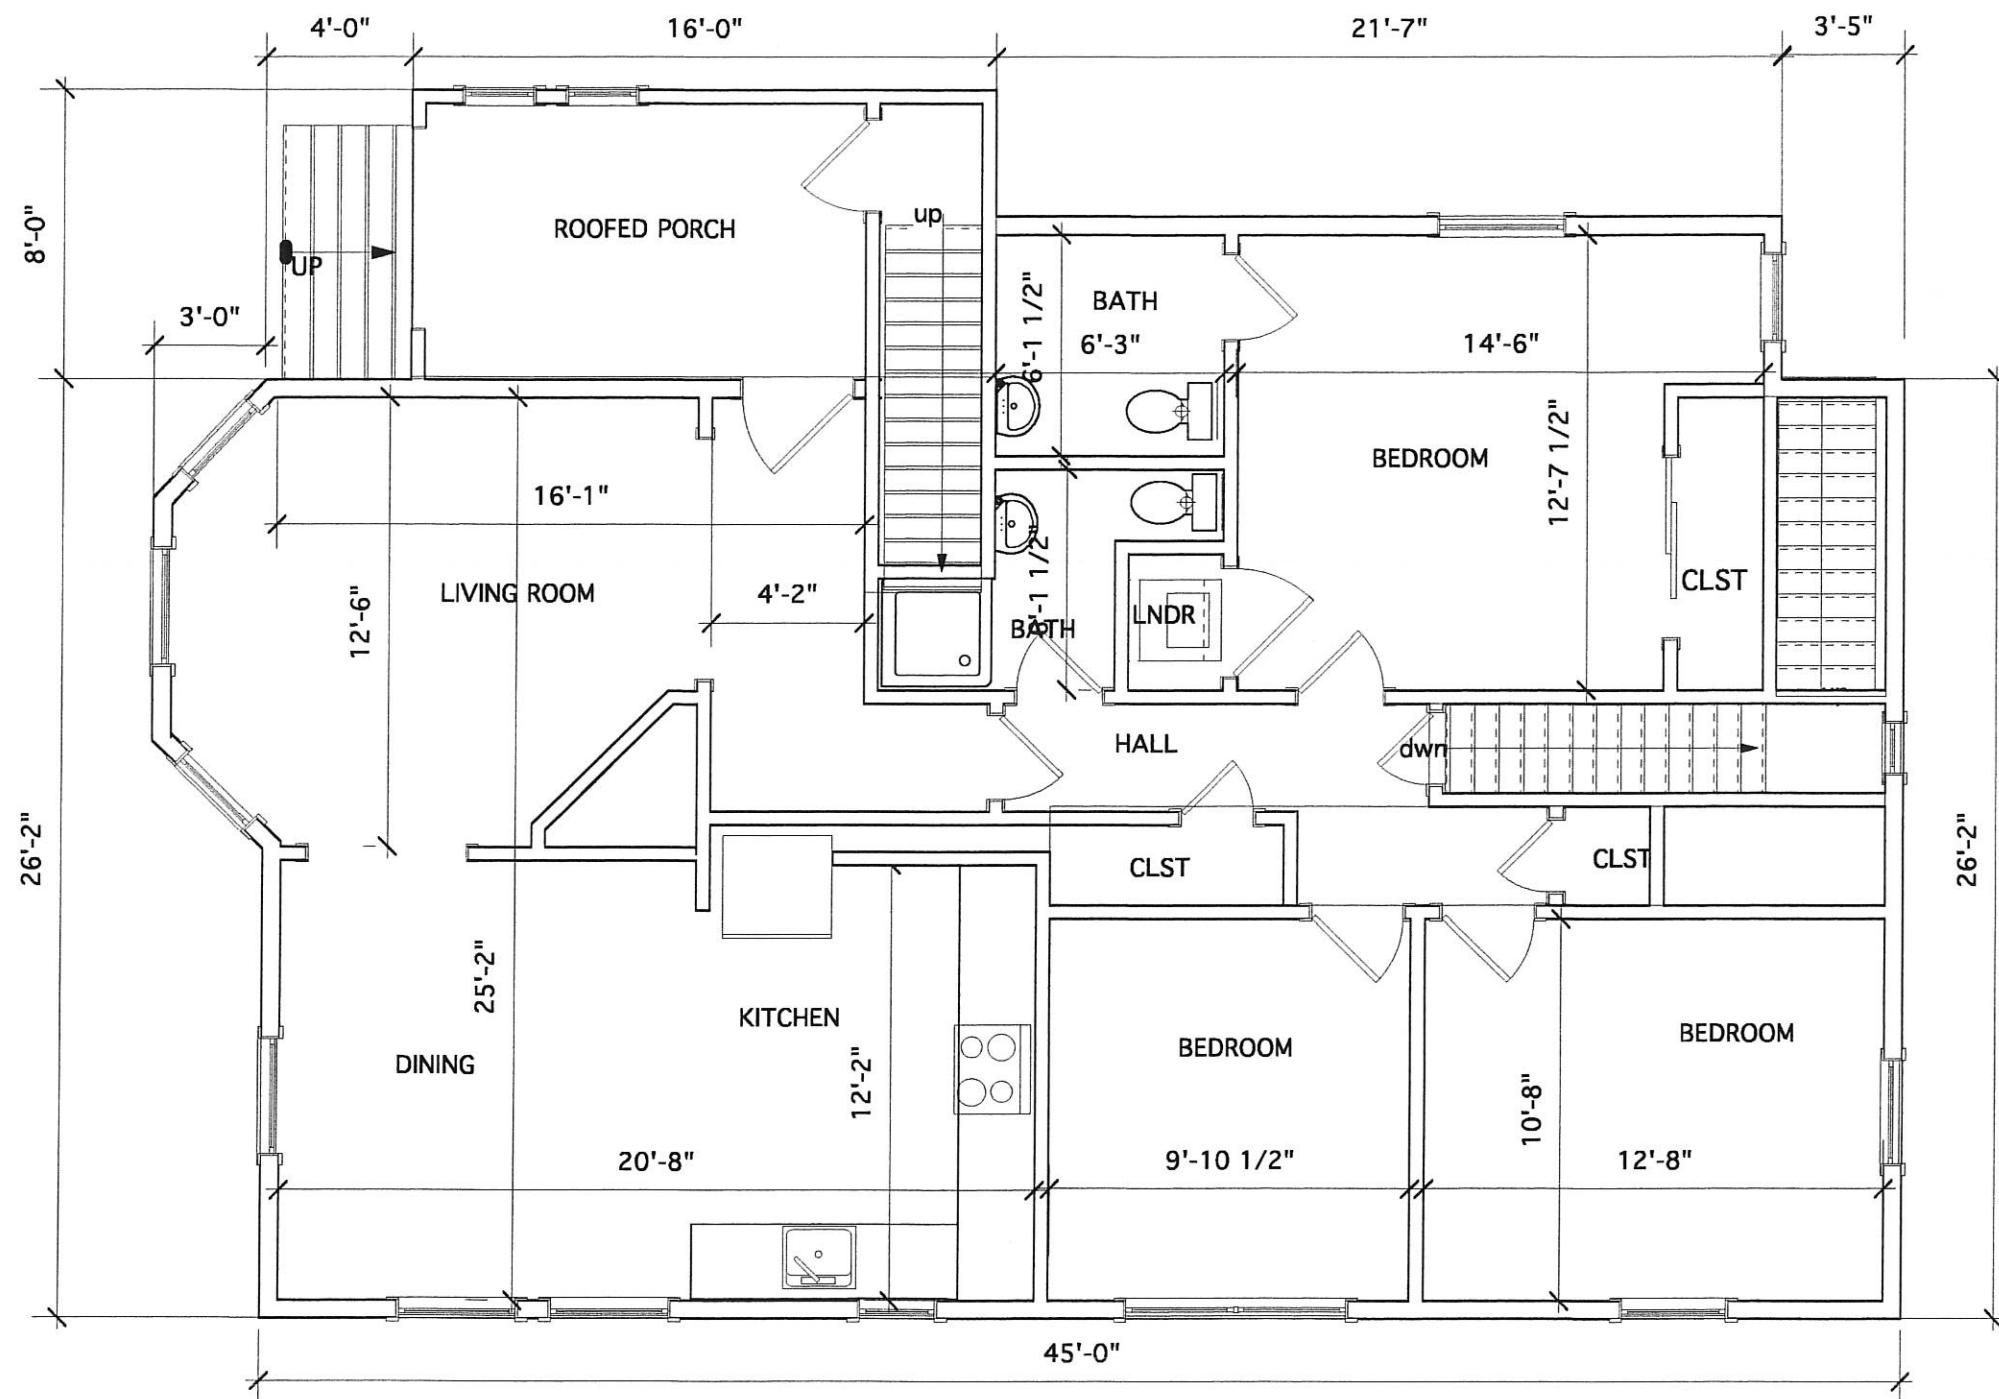

1 **FIRST FLOOR PLAN**
3/16"=1'-0"

GROSS FLOOR AREA : 1,432 SF.
INCLUDED IN F.A.R. 1,161 SF.

25-27 Albion Street
Somerville, MA. 02141

ALTERATIONS AND
ADDITIONS

DRAWING SET :
EXISTING CONDITIONS

DRAWING :
FIRST FLOOR PLAN

DATE :
AUG. 27, 2015

SCALE :
NOTED


**KV DESIGN
& BUILDING**



Kaj Vandkjaer
300 MAIN ST. UNIT 6
WENHAM, MA. 01984-1451
Tel. (617) 547-6561
e-mail : KVandkjaer@aol.com
[www.http://kvdesign.info](http://kvdesign.info)

SHEET NUMBER

EX-02

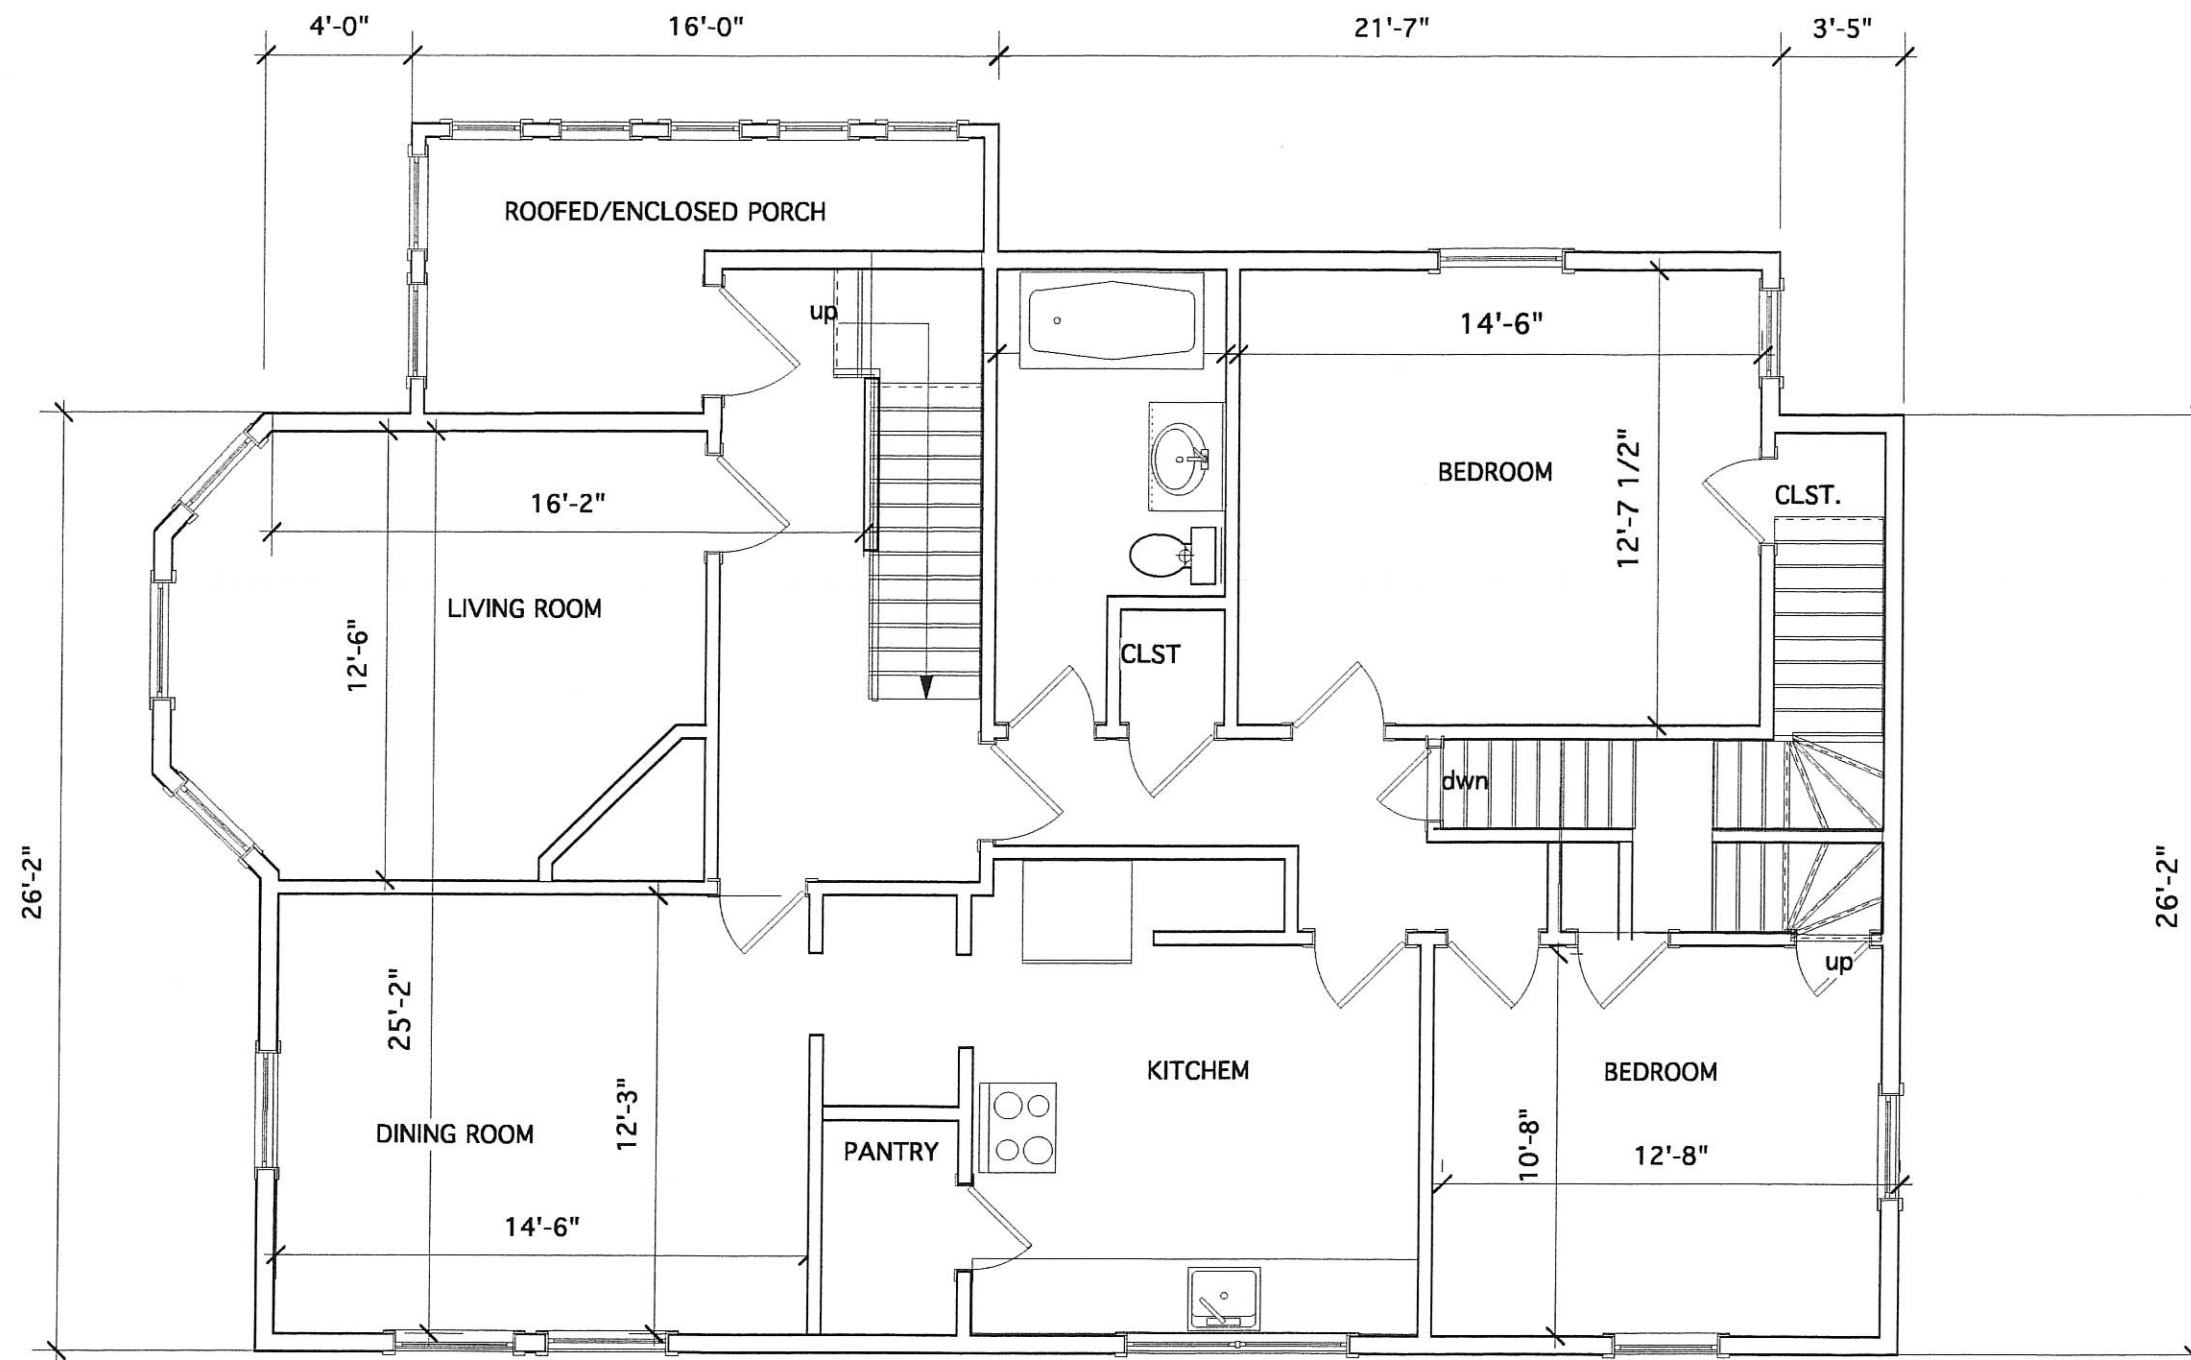

1

2ND. FLOOR PLAN
3/16"=1'-0"

GROSS FLOOR AREA : 1,432 SF.
INCLUDED IN F.A.R. : 1,282 SF.

25-27 Albion Street
Somerville, MA. 02141

ALTERATIONS AND
ADDITIONS

DRAWING SET :
EXISTING CONDITIONS

DRAWING :
2ND. FLOOR PLAN

DATE :
AUG. 27, 2015

SCALE :
NOTED


**KV DESIGN
& BUILDING**



Kaj Vandkjaer
300 MAIN ST. UNIT 6
WENHAM, MA. 01984-1451
Tel. (617) 547-6561
e-mail : KVandkjaer@aol.com
www.http://kvdesign.info

SHEET NUMBER

EX-03

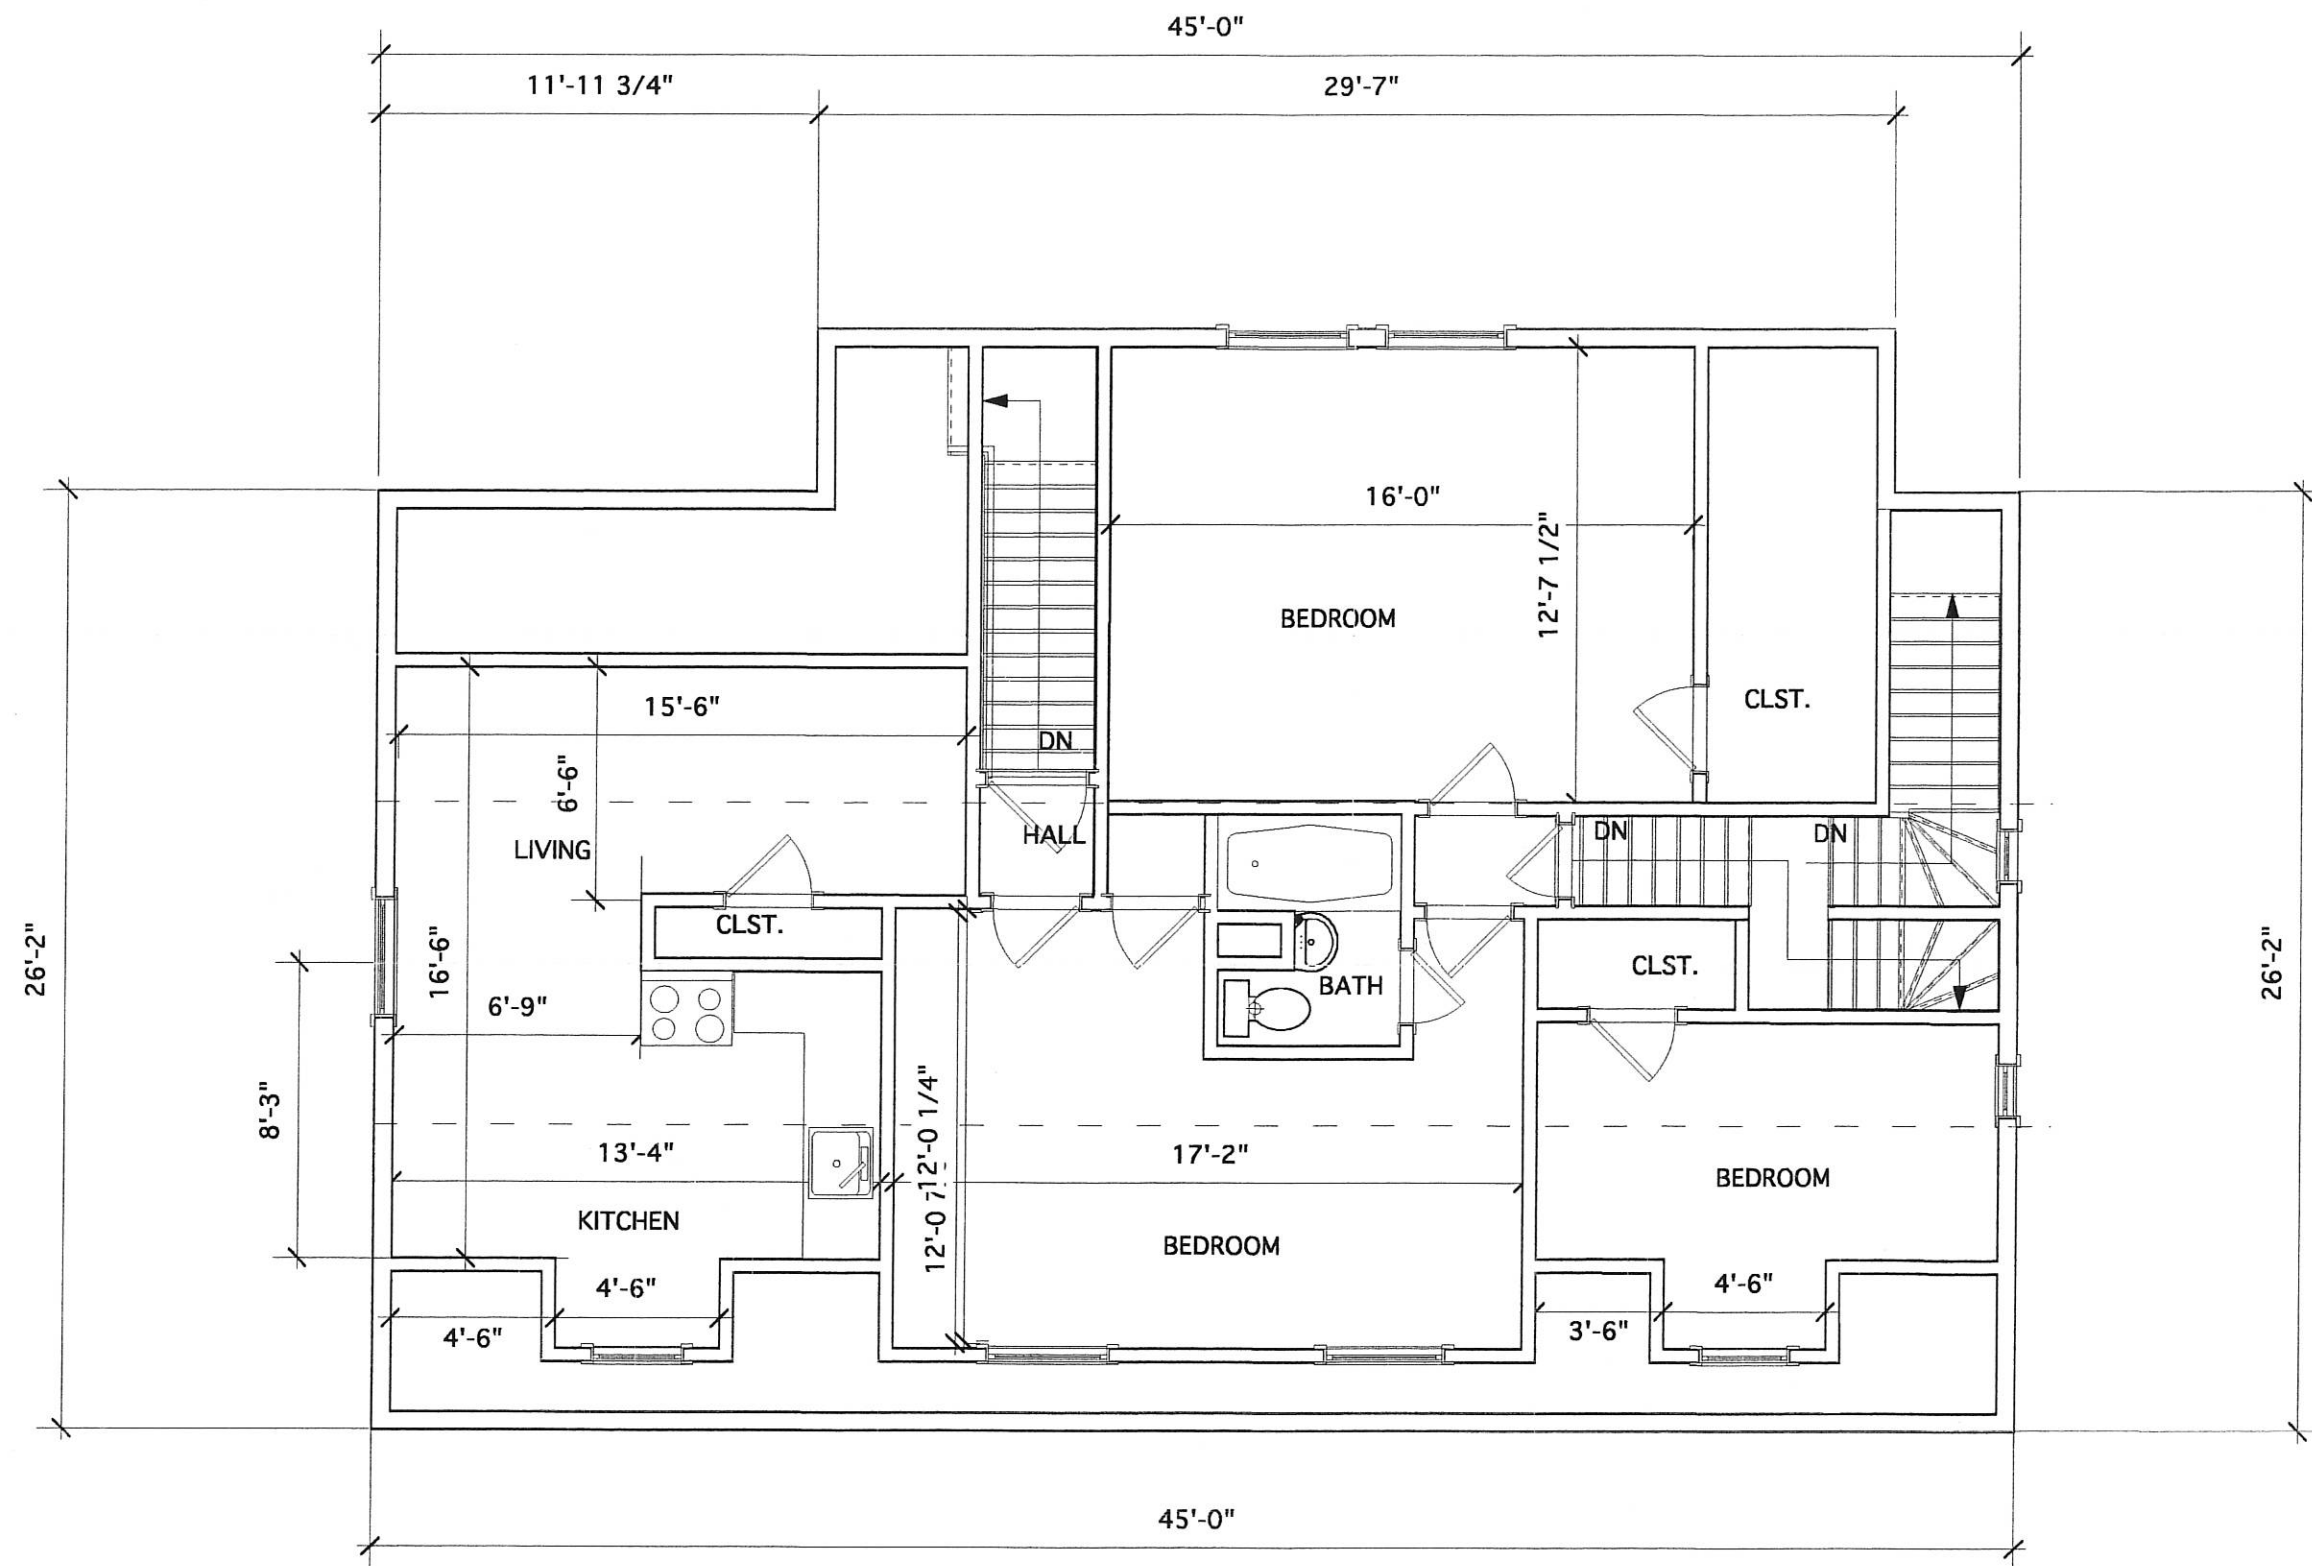

1 1/2 FLOOR PLAN (Level 3)
3/16"=1'-0"

GROSS FLOOR AREA : 1,310 SF.
INCLUDED IN F.A.R. : 950 SF.

25-27 Albion Street
Somerville, MA. 02141

ALTERATIONS AND
ADDITIONS

DRAWING SET :
EXISTING CONDITIONS

DRAWING :
3RD. FLOOR PLAN (1/2 ST.)

DATE :
AUG. 27, 2015

SCALE :
NOTED


KV DESIGN
& BUILDING



Kaj Vandkjaer
300 MAIN ST. UNIT 6
WENHAM, MA. 01984-1451
Tel. (617) 547-6561
e-mail : KVandkjaer@aol.com
www.http://kvdesign.info

SHEET NUMBER

EX-04

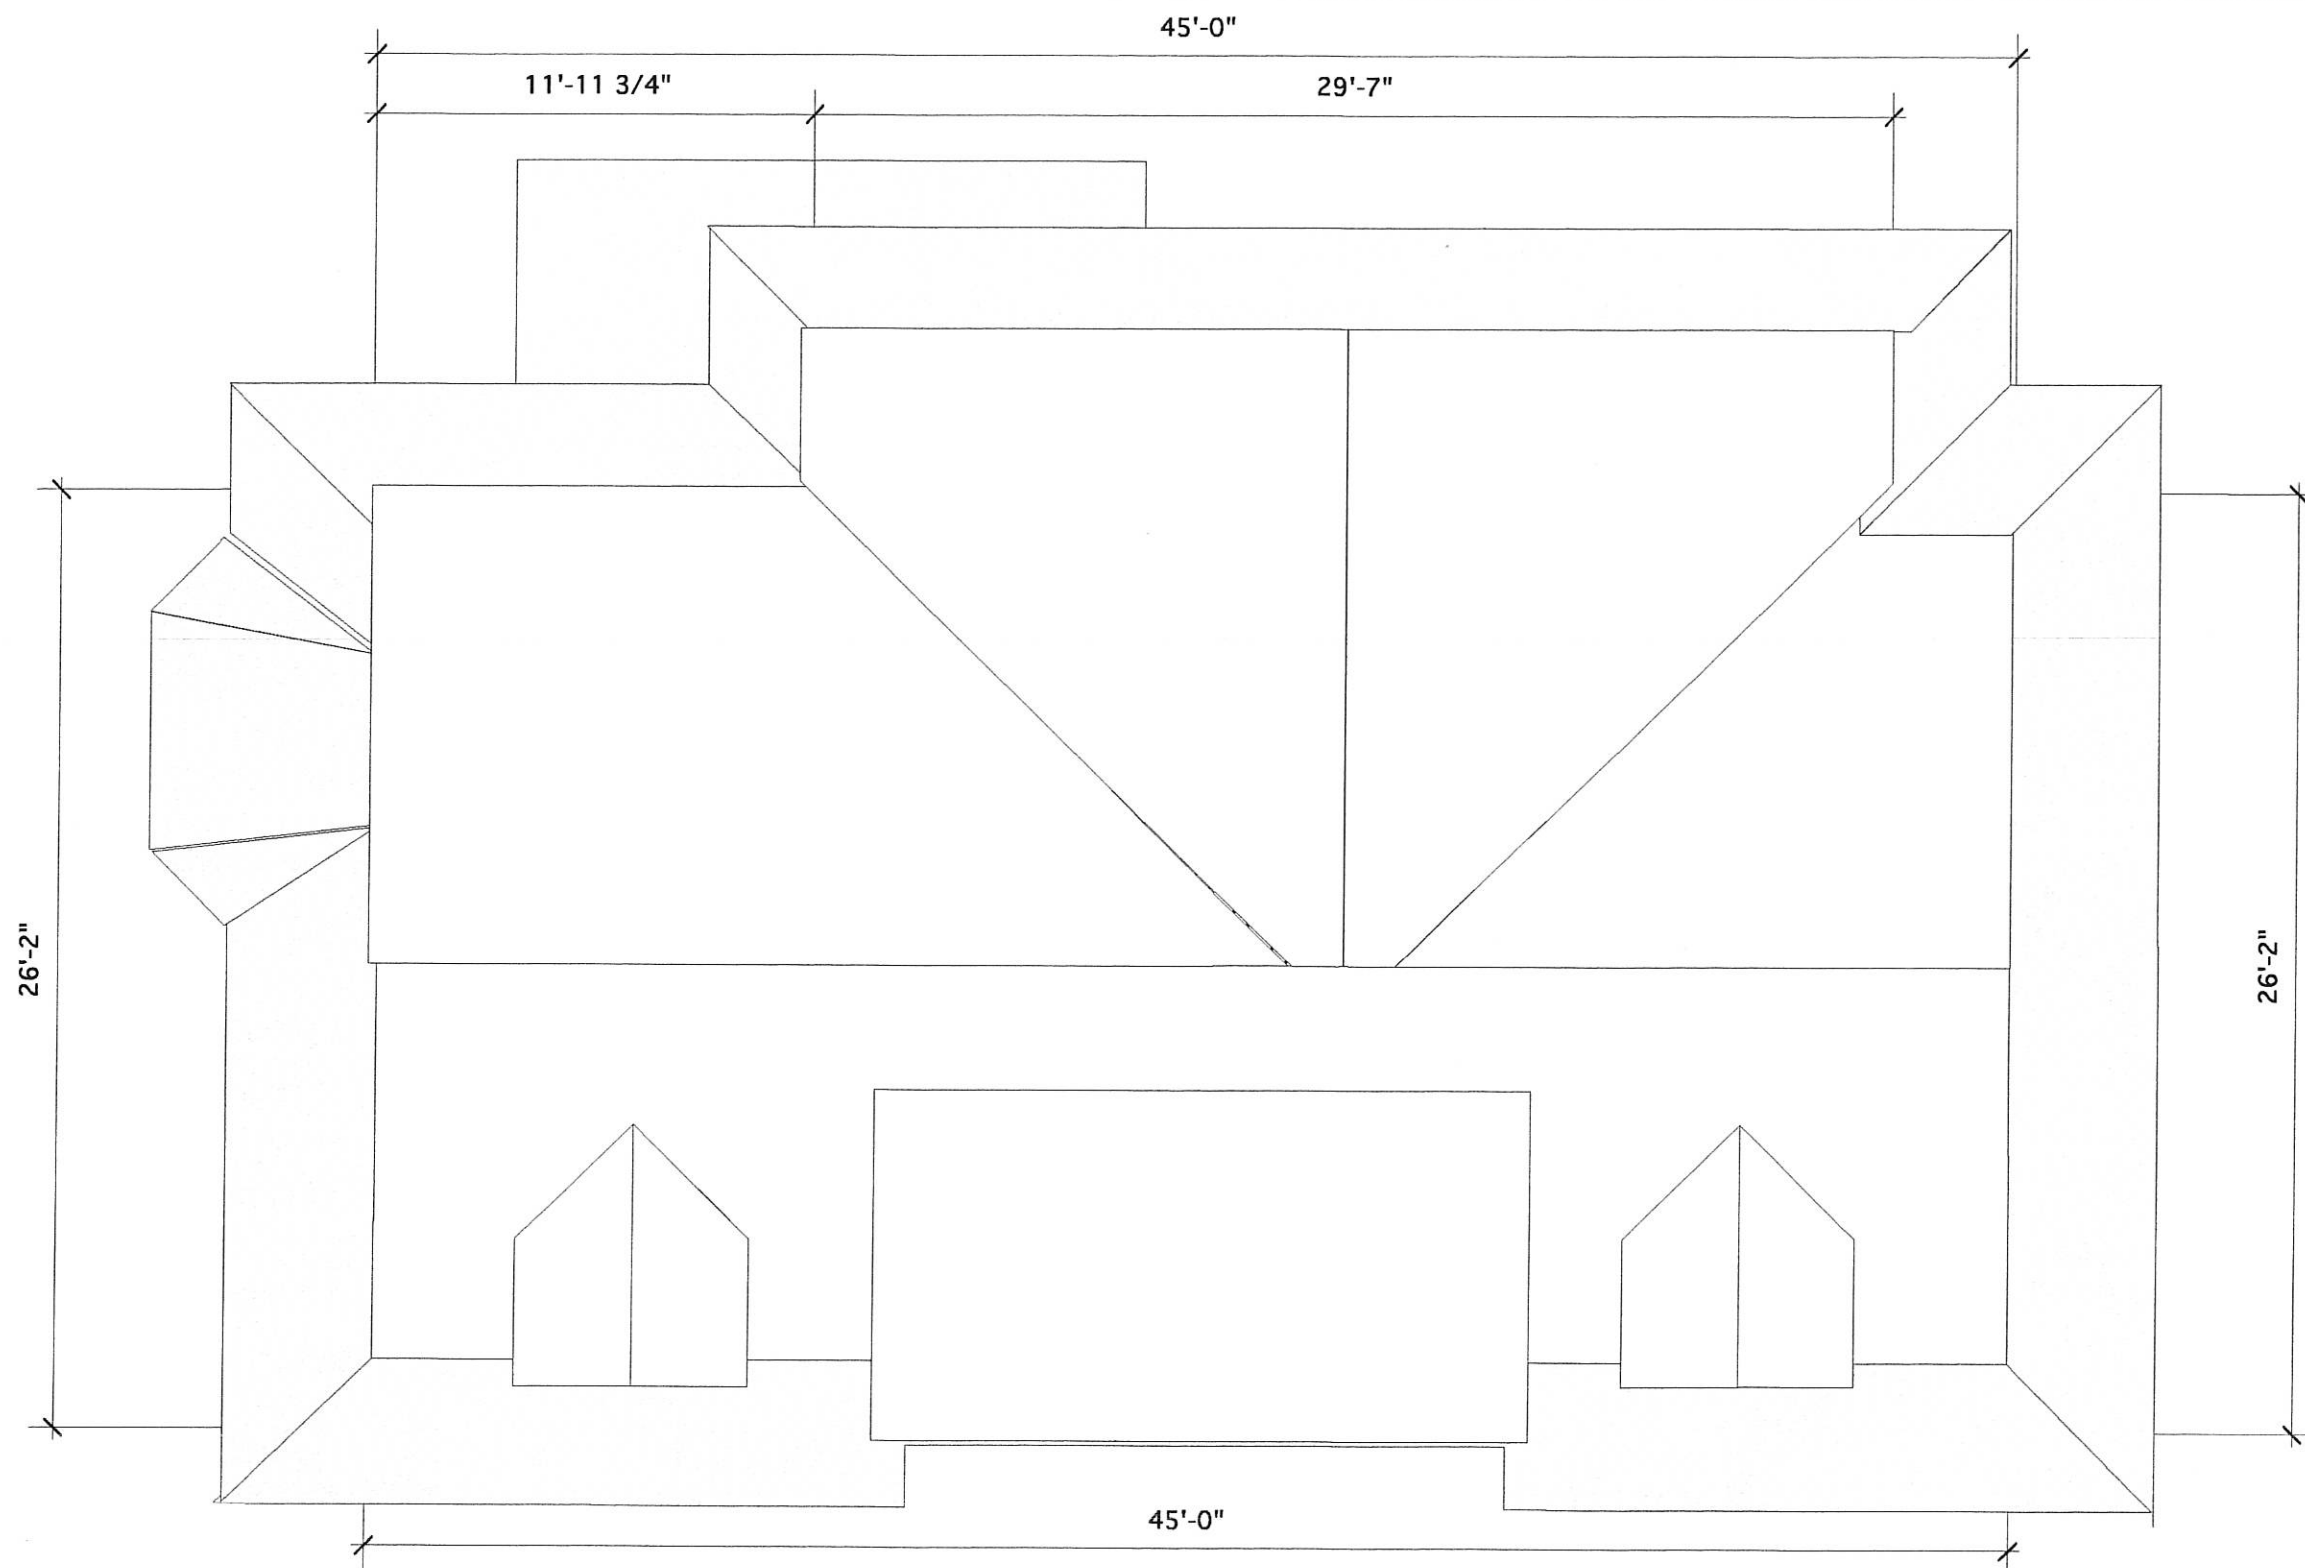

1 ROOF PLAN
3/16"=1'-0"

25-27 Albion Street
Somerville, MA. 02141

ALTERATIONS AND
ADDITIONS

DRAWING SET :
EXISTING CONDITIONS

DRAWING :
ROOF PLAN

DATE :
AUG. 27, 2015

SCALE :
NOTED

KV DESIGN
& BUILDING



Kaj Vandkjaer
300 MAIN ST. UNIT 6
WENHAM, MA. 01984-1451
Tel. (617) 547-6561
e-mail : KVandkjaer@aol.com
www.http://kvdesign.info

SHEET NUMBER

EX-05



1 SECTION A-A
3/16"=1'-0"

25-27 Albion Street
Somerville, MA. 02141

ALTERATIONS AND
ADDITIONS

DRAWING SET :
EXISTING CONDITIONS

DRAWING :
SECTION A-A

DATE :
AUG. 27, 2015

SCALE :
NOTED

KV DESIGN
& BUILDING



Kaj Vandkjaer
300 MAIN ST. UNIT 6
WENHAM, MA. 01984-1451
Tel. (617) 547-6561
e-mail : KVandkjaer@aol.com
www.http://kvdesign.info

SHEET NUMBER

EX-06



1 SECTION B-B
3/16"=1'-0"

25-27 Albion Street
Somerville, MA. 02141

ALTERATIONS AND
ADDITIONS

DRAWING SET :
EXISTING CONDITIONS

DRAWING :
SECTION B-B

DATE :
AUG. 27, 2015

SCALE :
NOTED



Kaj Vandkjaer
300 MAIN ST. UNIT 6
WENHAM, MA. 01984-1451
Tel. (617) 547-6561
e-mail : KVandkjaer@aol.com
www.http://kvdesign.info

SHEET NUMBER

EX-07



1 **FRONT ELEVATION**
3/16"=1'-0"



2 **REAR ELEVATION**
3/16"=1'-0"

25-27 Albion Street
Somerville, MA. 02141

**ALTERATIONS AND
ADDITIONS**

**DRAWING SET :
EXISTING CONDITIONS**

DRAWING :

**DATE :
AUG. 27, 2015**

**SCALE :
NOTED**

**KV DESIGN
& BUILDING**



Kaj Vandkjaer
300 MAIN ST. UNIT 6
WENHAM, MA. 01984-1451
Tel. (617) 547-6561
e-mail : KVandkjaer@aol.com
www.http://kvdesign.info

SHEET NUMBER

EX-08



1 RIGHT SIDE ELEVATION
3/16"=1'-0"

25-27 Albion Street
Somerville, MA. 02141

ALTERATIONS AND
ADDITIONS

DRAWING SET :
EXISTING CONDITIONS

DRAWING :
RIGHT SIDE ELEVATION

DATE :
AUG. 27, 2015

SCALE :
NOTED

**KV DESIGN
& BUILDING**



Kaj Vandkjaer
300 MAIN ST. UNIT 6
WENHAM, MA. 01984-1451
Tel. (617) 547-6561
e-mail : KVandkjaer@aol.com
[www.http://kvdesign.info](http://kvdesign.info)

SHEET NUMBER

EX-09



1 LEFT SIDE ELEVATION
3/16"=1'-0"

25-27 Albion Street
Somerville, MA. 02141

ALTERATIONS AND
ADDITIONS

DRAWING SET :
EXISTING CONDITIONS

DRAWING :
LEFT SIDE ELEVATION

DATE :
AUG. 27, 2015

SCALE :
NOTED

**KV DESIGN
& BUILDING**



Kaj Vandkjaer
300 MAIN ST. UNIT 6
WENHAM, MA. 01984-1451
Tel. (617) 547-6561
e-mail : KVandkjaer@aol.com
www.http://kvdesign.info

SHEET NUMBER

EX-10