


Residential Alterations for Legacy Building & Construction LLC 292 Summer Street, Somerville, MA


LIST OF DRAWINGS

- EX1 - EXISTING FIRST / SECOND FLOORS**
- EX2 - EXISTING ATTIC FLOOR PLAN**
- A1 - BASEMENT / FIRST FLOOR PLANS**
- A2 - SECOND / ATTIC FLOOR PLANS**
- A3 - REAR PORCH ELEVATIONS**

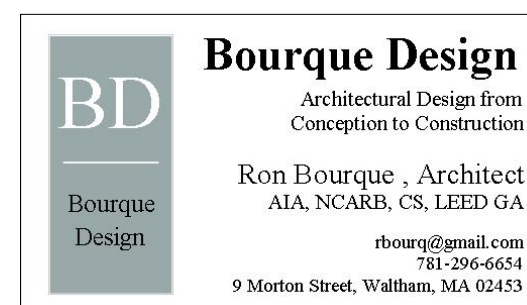


Bourque Design - Waltham, MA
Issued for Permit August 15, 2016



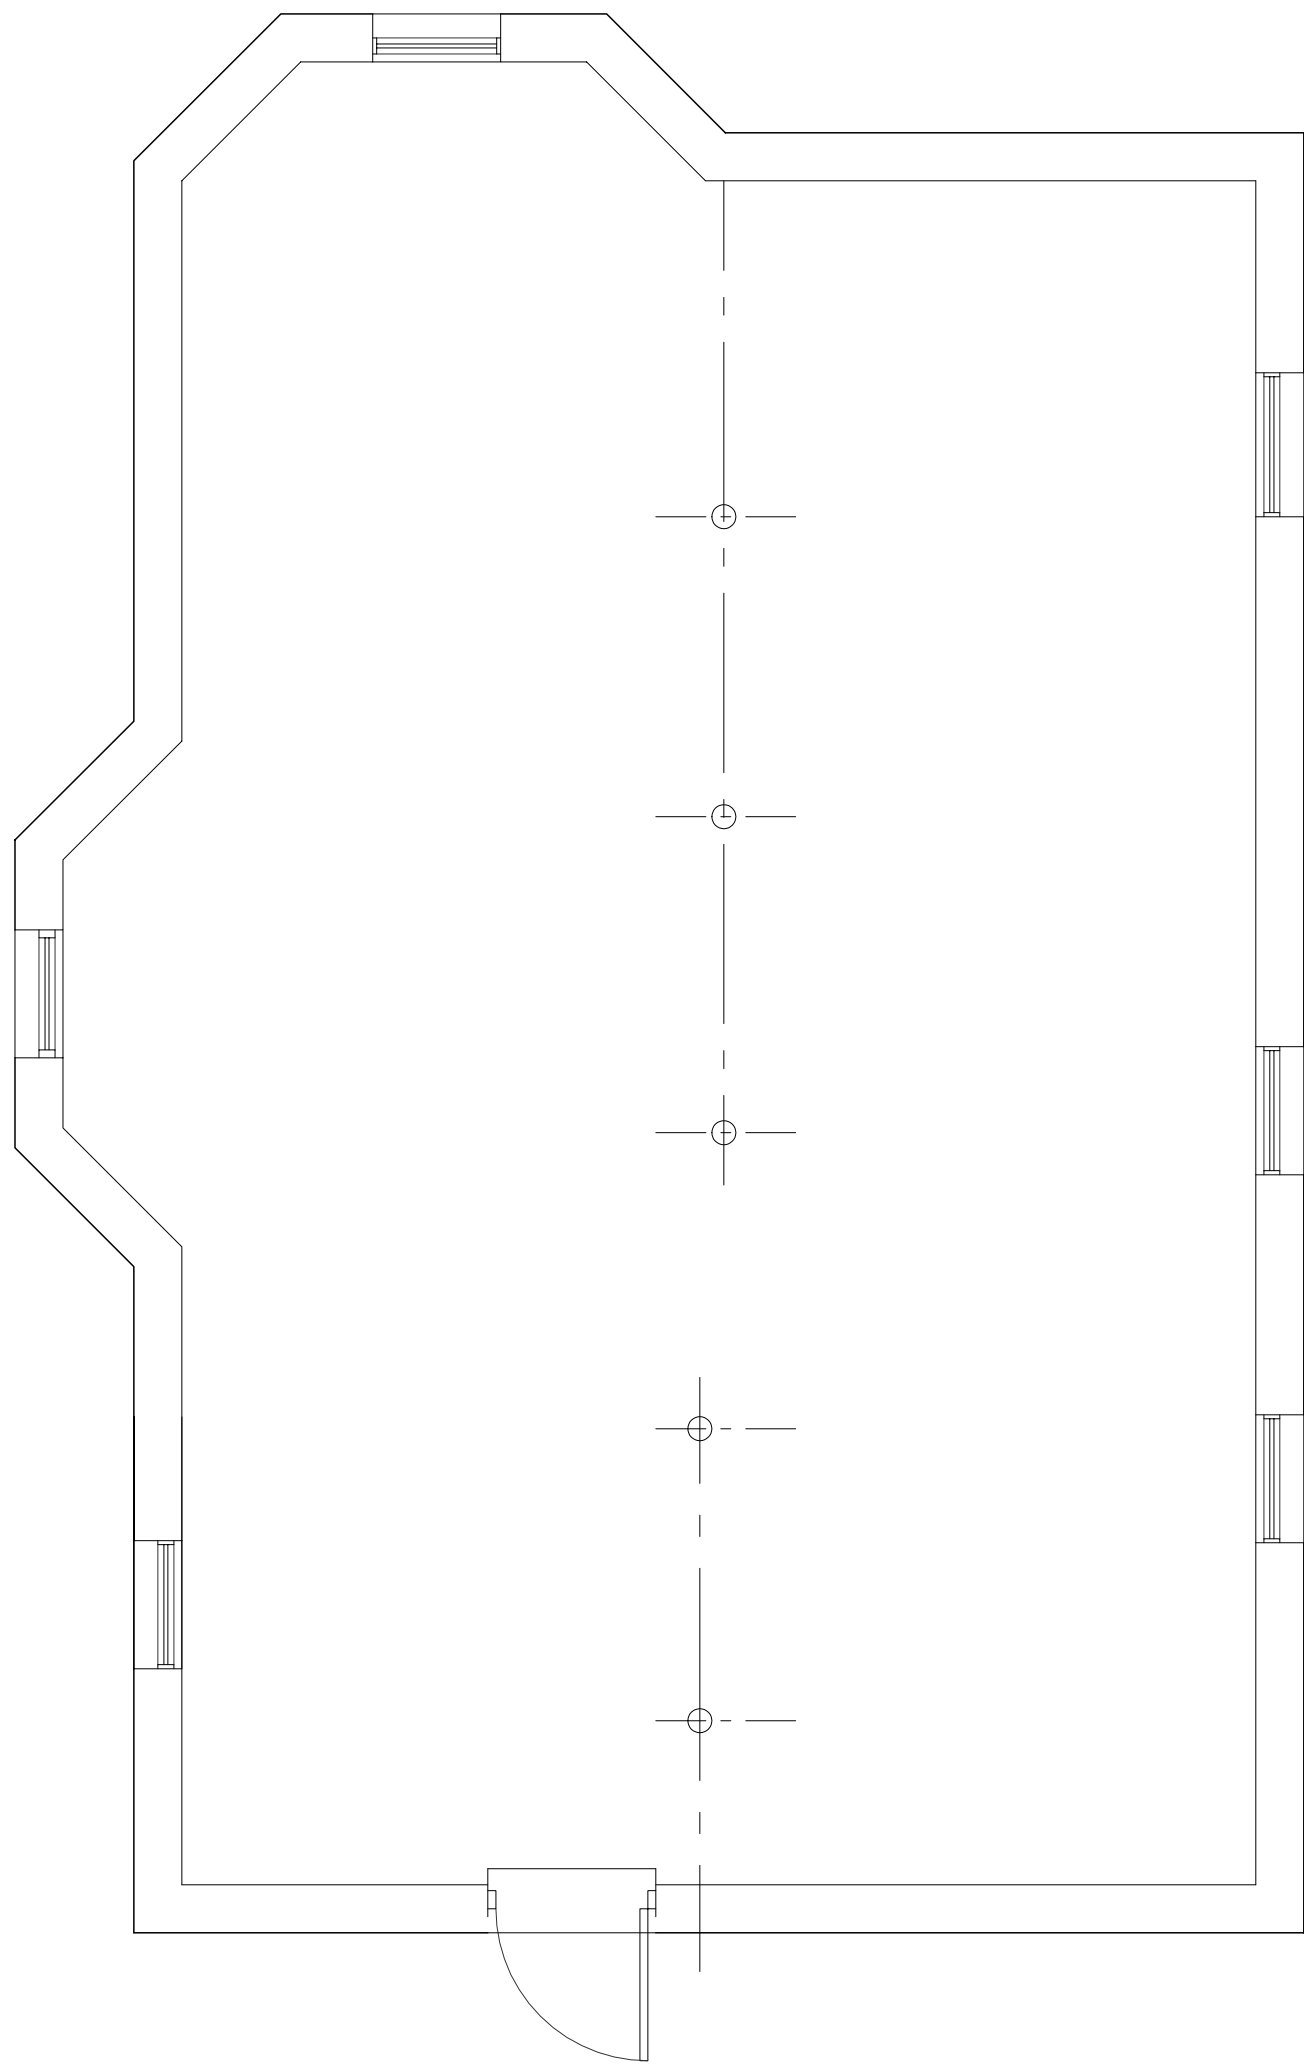

Existng Basement
Unit 1 / Unit 2

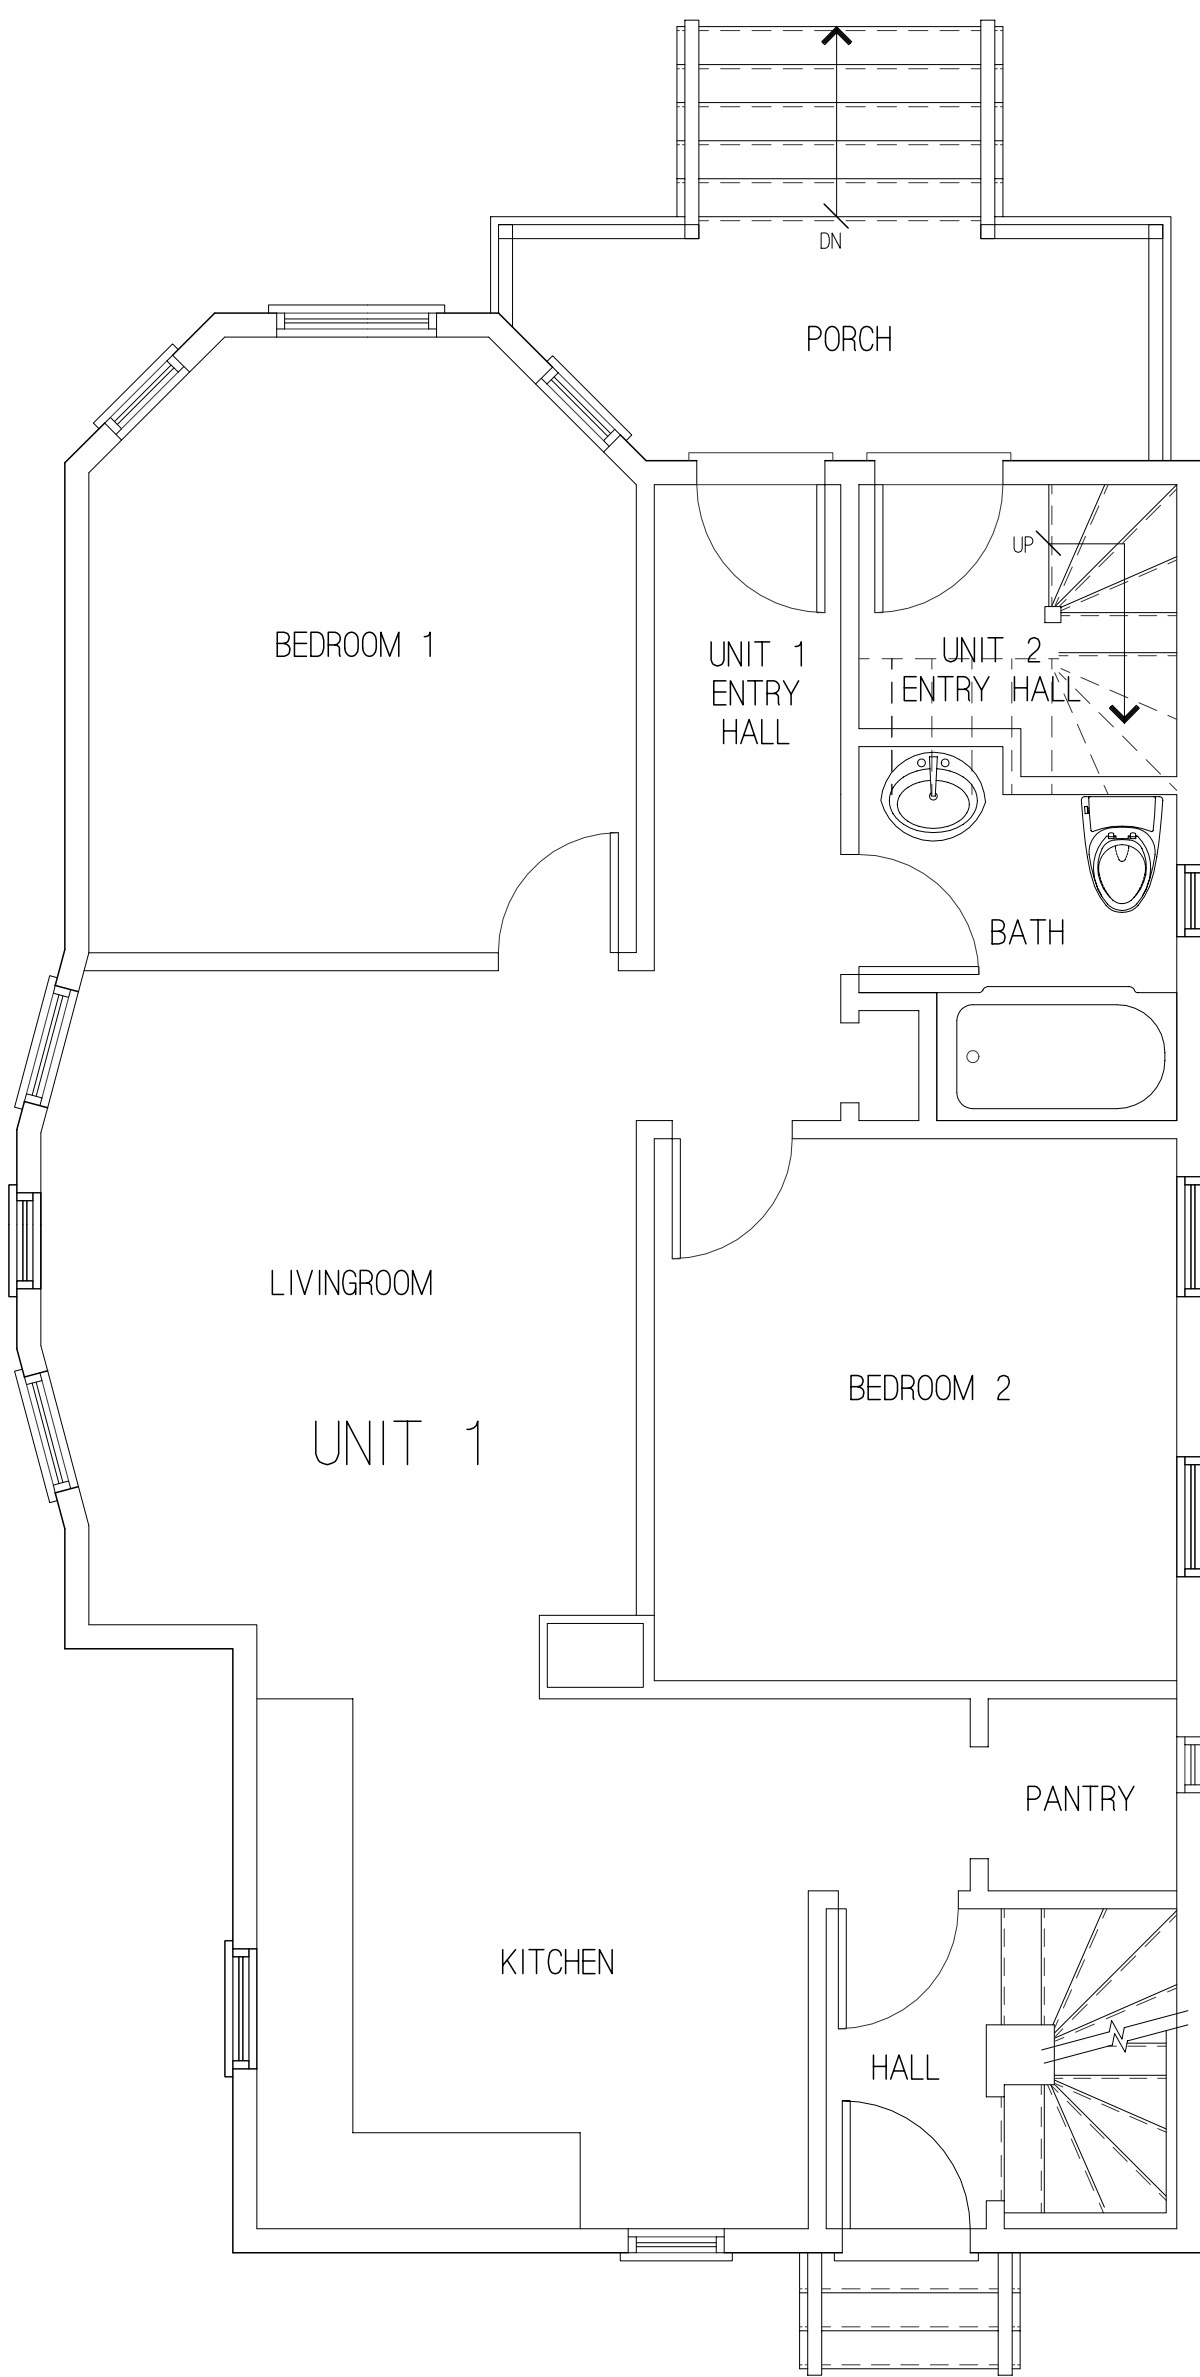

Existing First Floor Plan
Unit 1



BD

Bourque
Design

Bourque Design
Architectural Design from
Conception to Construction
Ron Bourque, Architect
AIA, NCARB, CS, LEED GA
rbourq@gmail.com
9 Morton Street, Waltham, MA 02453

Client Name:

**Residential Alterations for
Legacy Building & Construction LLC**
292 - 294 Summer Street, Somerville, MA


Sheet Title:

**EXISTING FIRST /
SECOND FLR PLANS**

Sheet:


EX1
Of 6

© THIS DOCUMENT IS AN INSTRUMENT
OF SERVICE AND REMAINS THE
EXCLUSIVE PROPERTY OF BOURQUE
DESIGN, AND MAY NOT BE REPRODUCED
WITHOUT PRIOR WRITTEN CONSENT.

 


ISSUED FOR PERMIT AUGUST 15, 2016

SCALE: 1/4" = 1'-0"

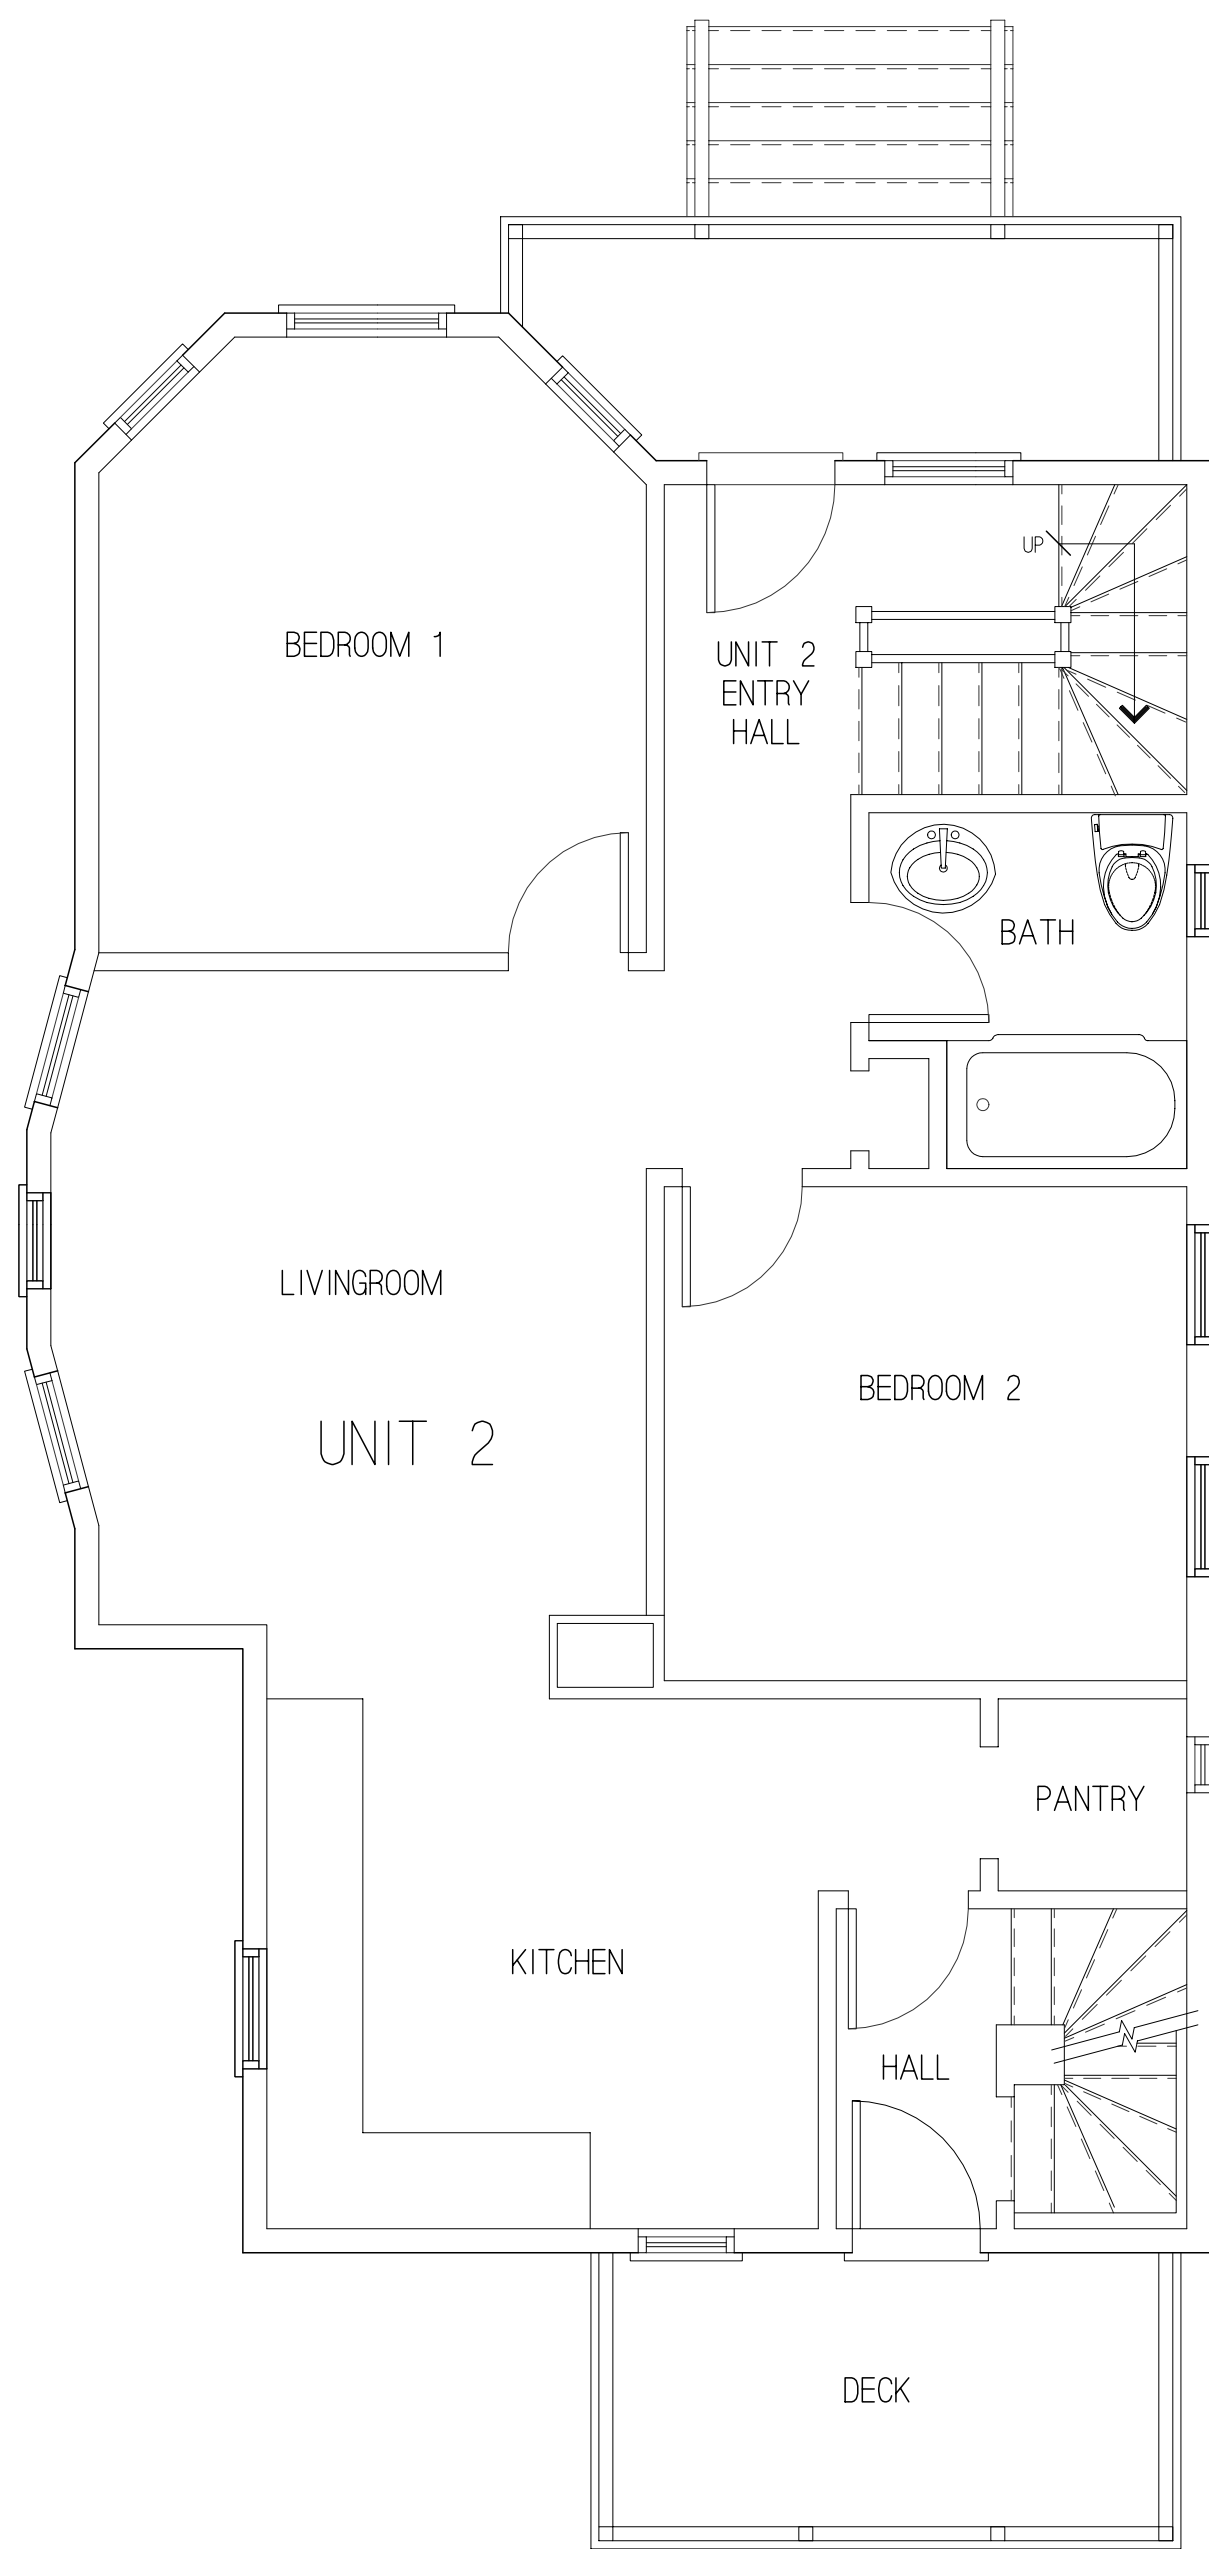


Existing Second Floor Plan
Unit 2

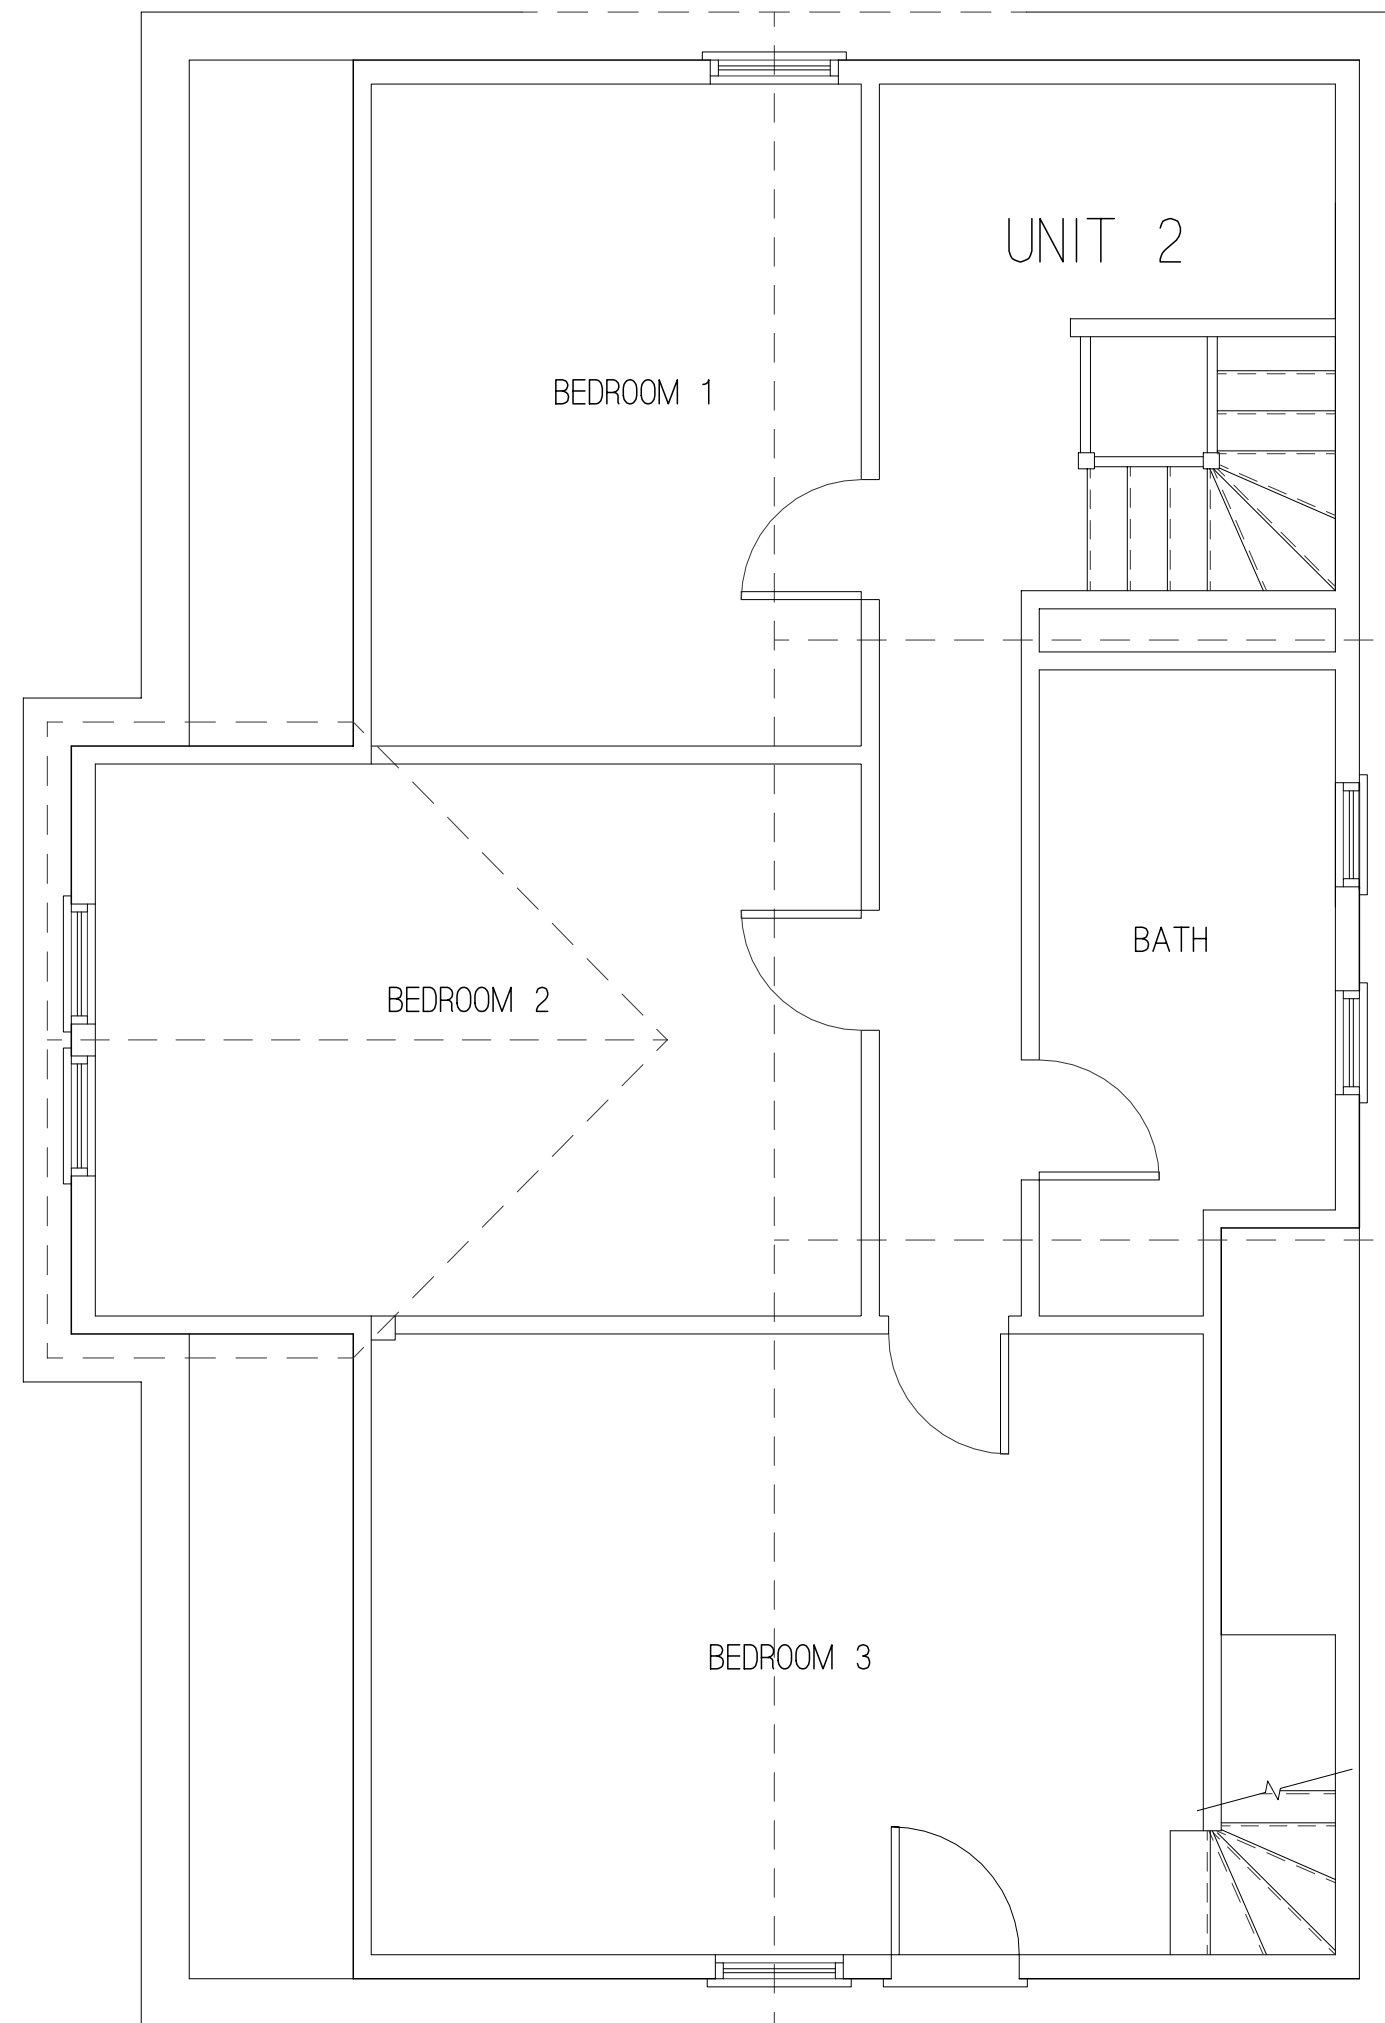


Existing Attic Floor Plan
Unit 2




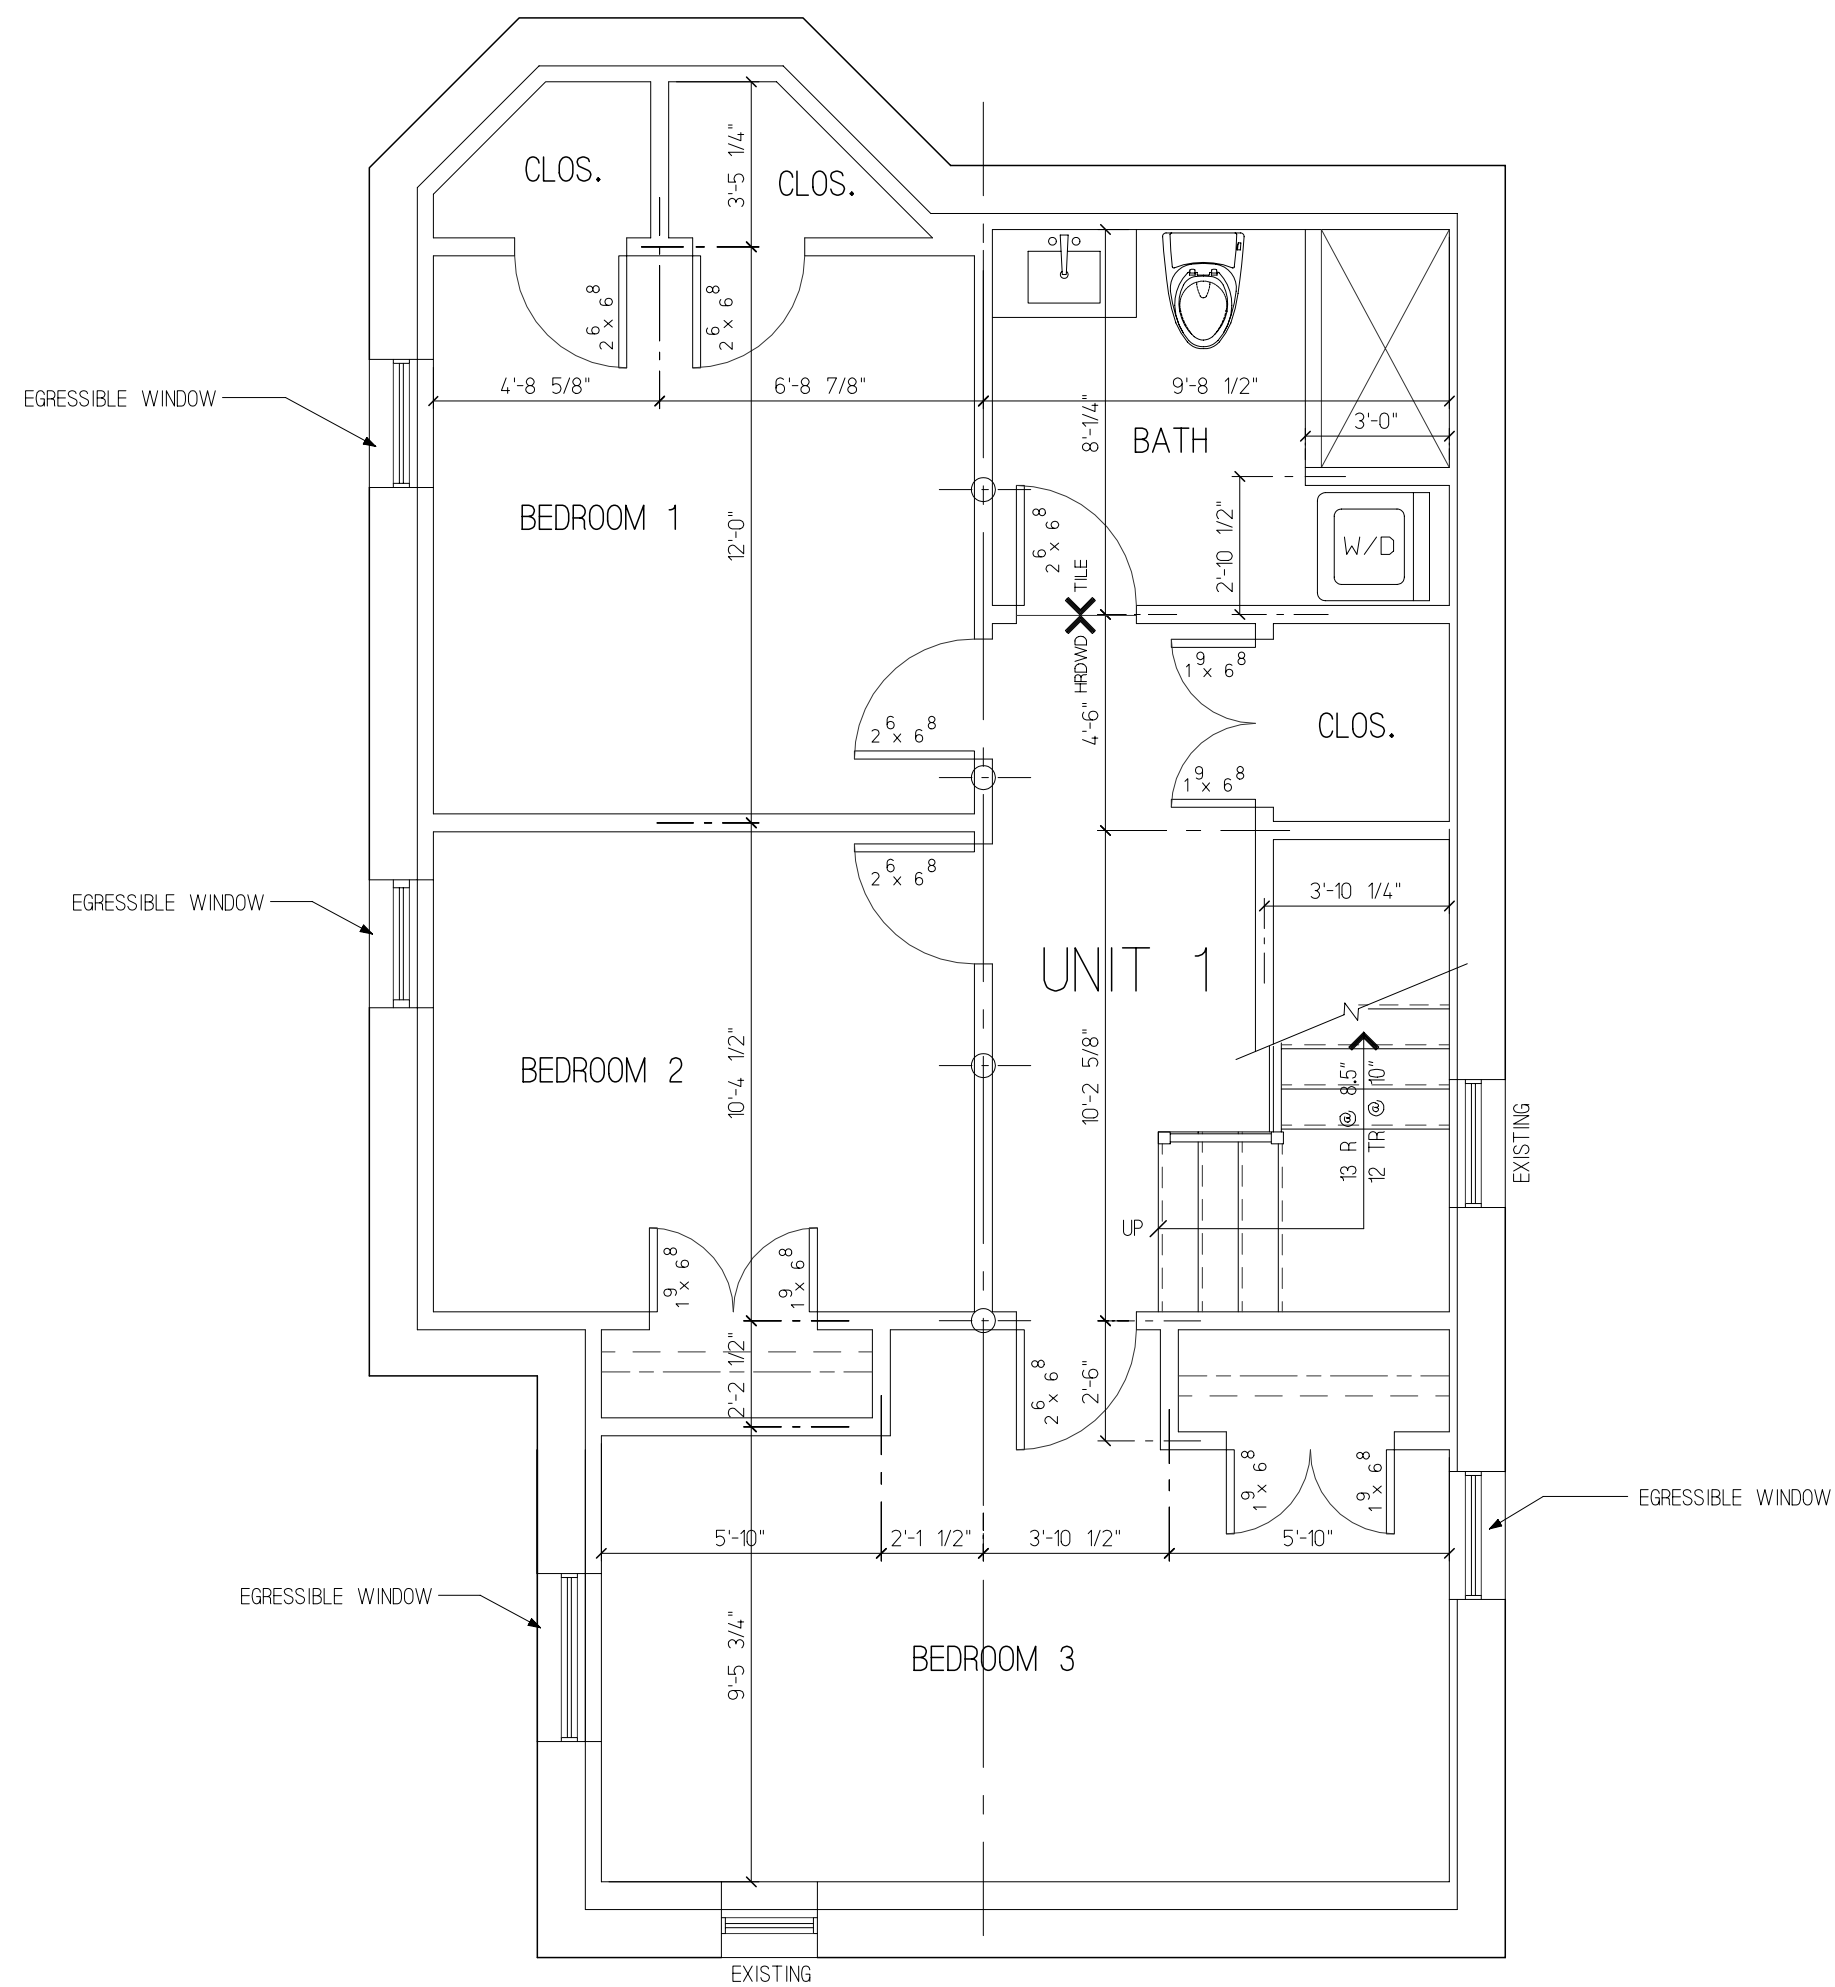

Basement Floor Plan
Unit 1 - 292 Summer Street

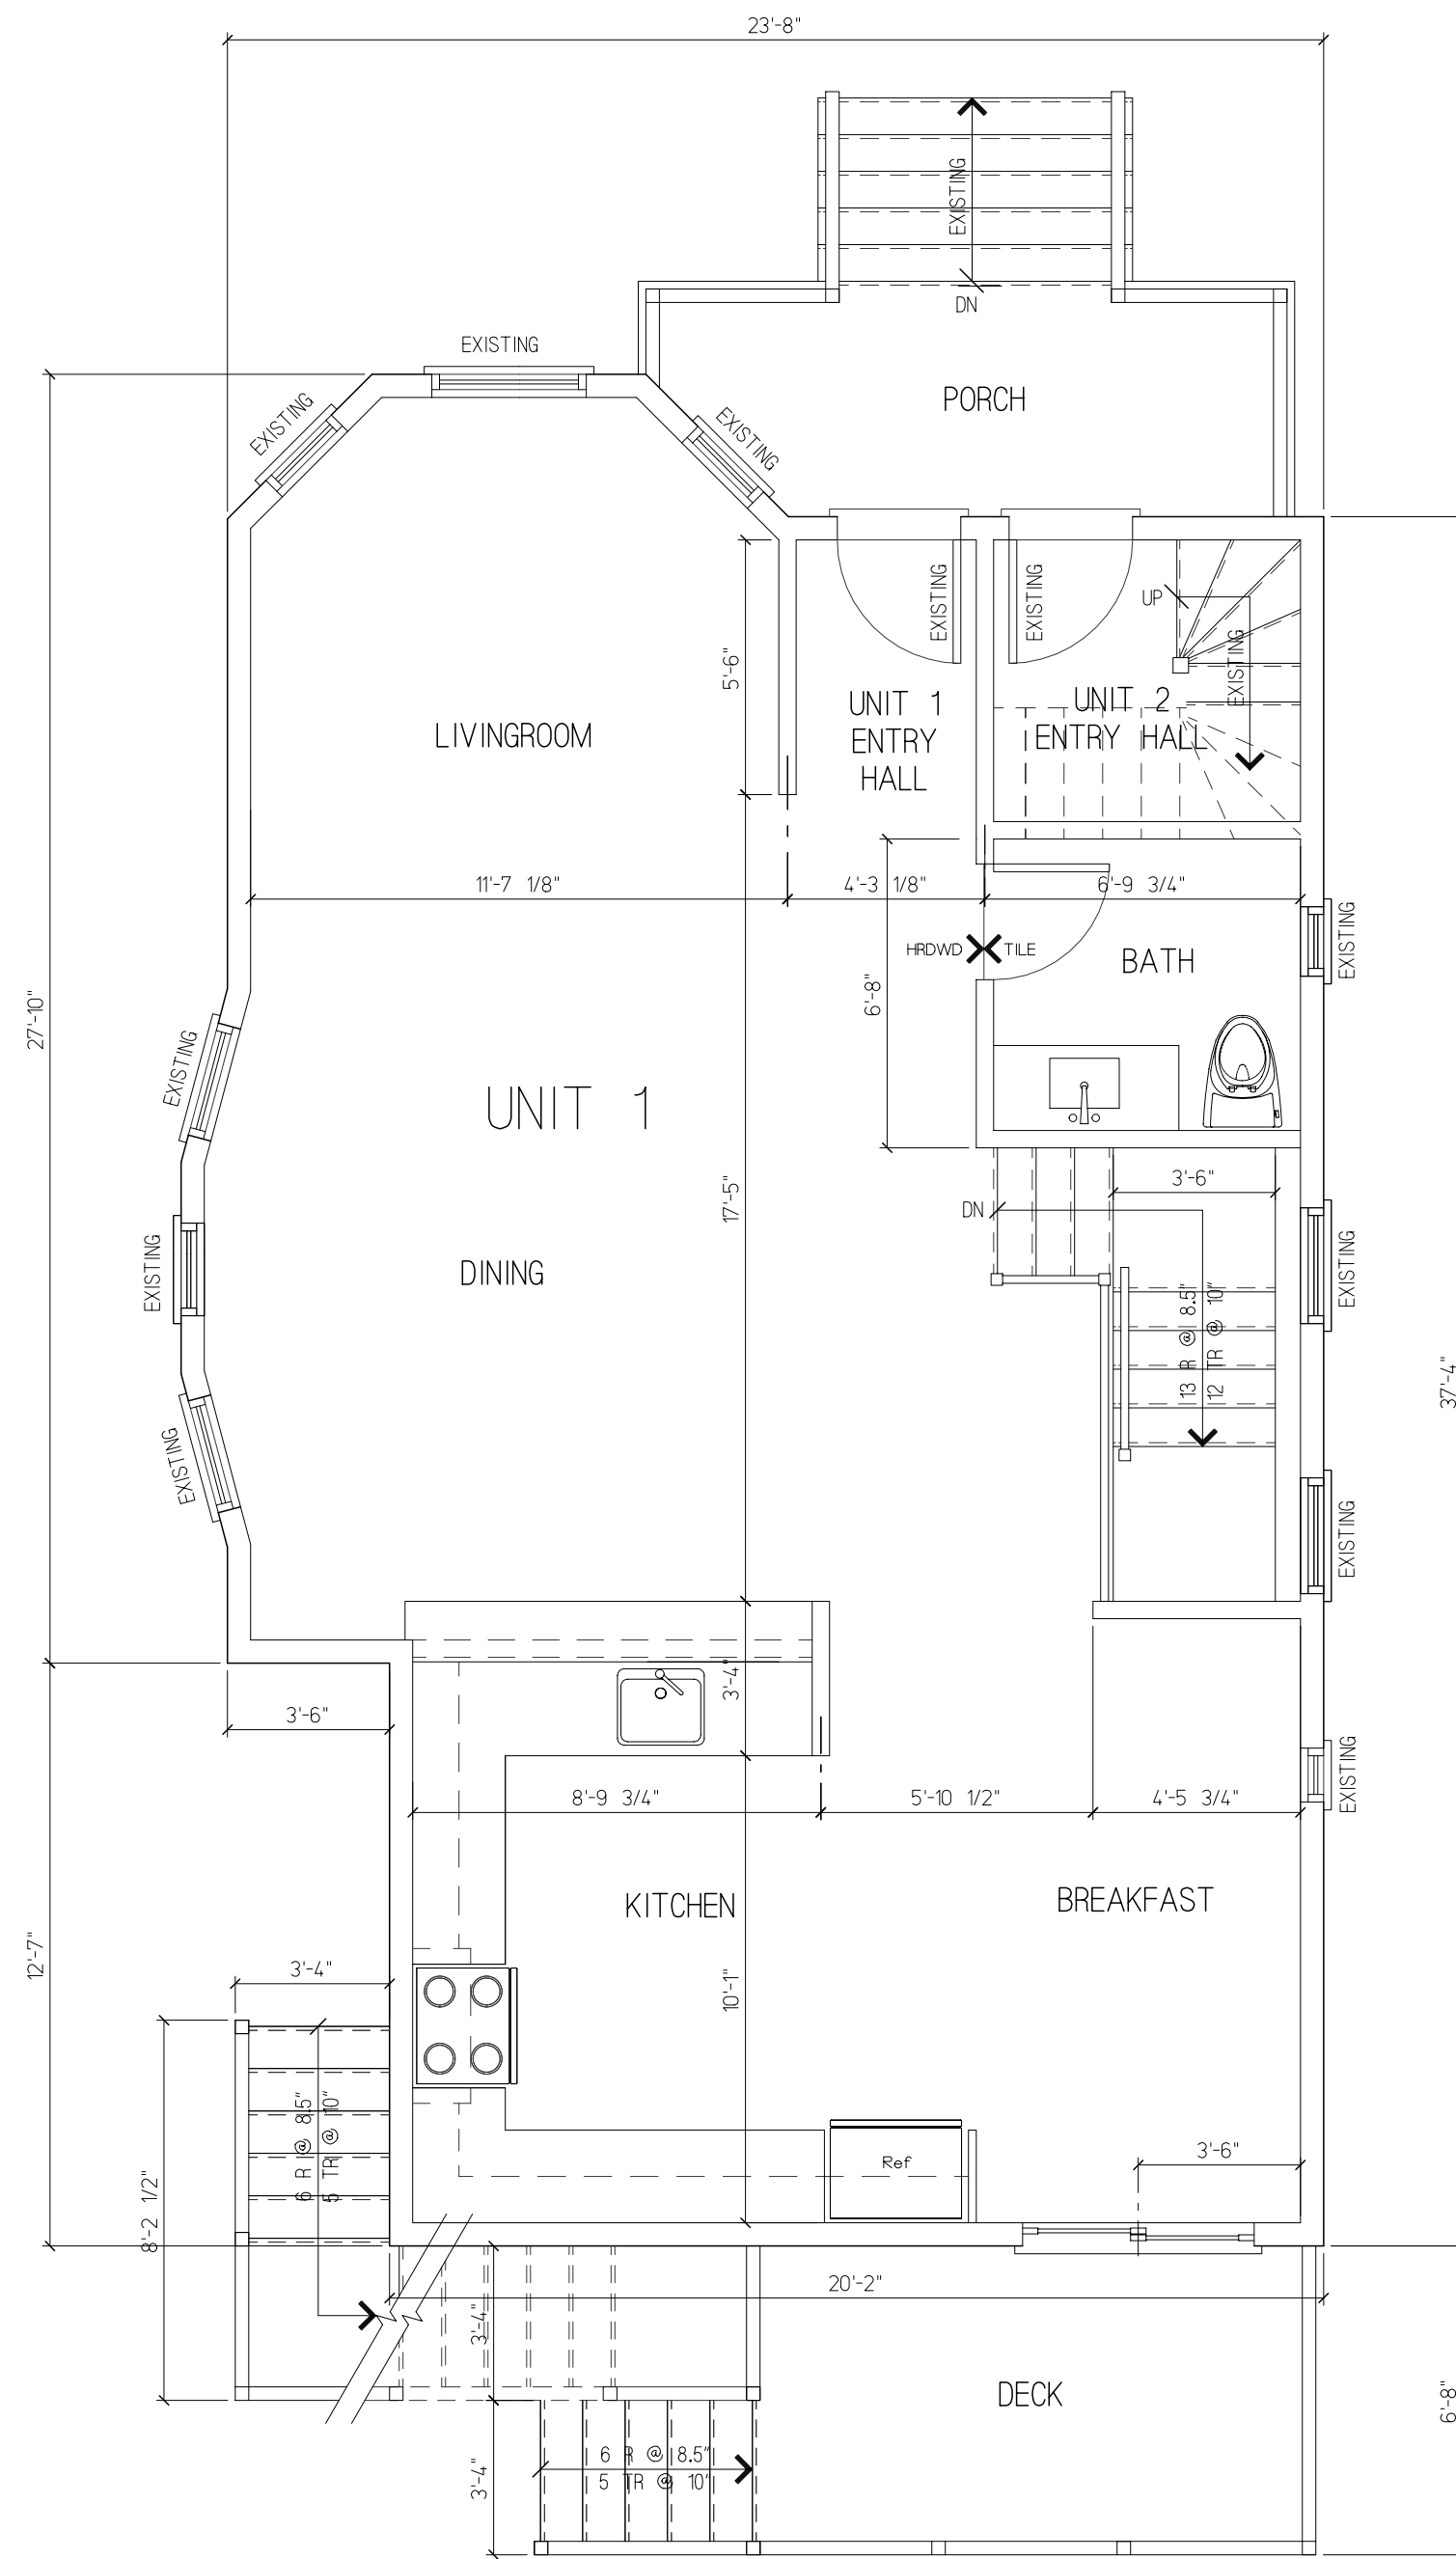

First Floor Plan
Unit 1 - 292 Summer Street

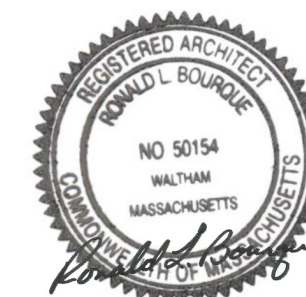

Client Name:

**Residential Alterations for
Legacy Building & Construction LLC**
292 - 294 Summer Street, Somerville, MA

Sheet Title:

**BASEMENT / FIRST
FLOOR PLANS**

Sheet:

A1

Of 6

© THIS DOCUMENT IS AN INSTRUMENT
OF SERVICE AND REMAINS THE
EXCLUSIVE PROPERTY OF BOURQUE
DESIGN AND MAY NOT BE REPRODUCED
WITHOUT PRIOR WRITTEN CONSENT.

SCALE: 1/4" = 1'-0"


1

BASEMENT & FIRST FLOOR PLANS


ISSUED FOR PERMIT AUGUST 15, 2016

Bourque Design
Architectural Practice
Conception to Construction
Ron Bourque, Architect
AIA, NCARB, CS, LEED GA
rbourque@gmail.com
781.296.6654
9 Morton Street, Waltham, MA 02455



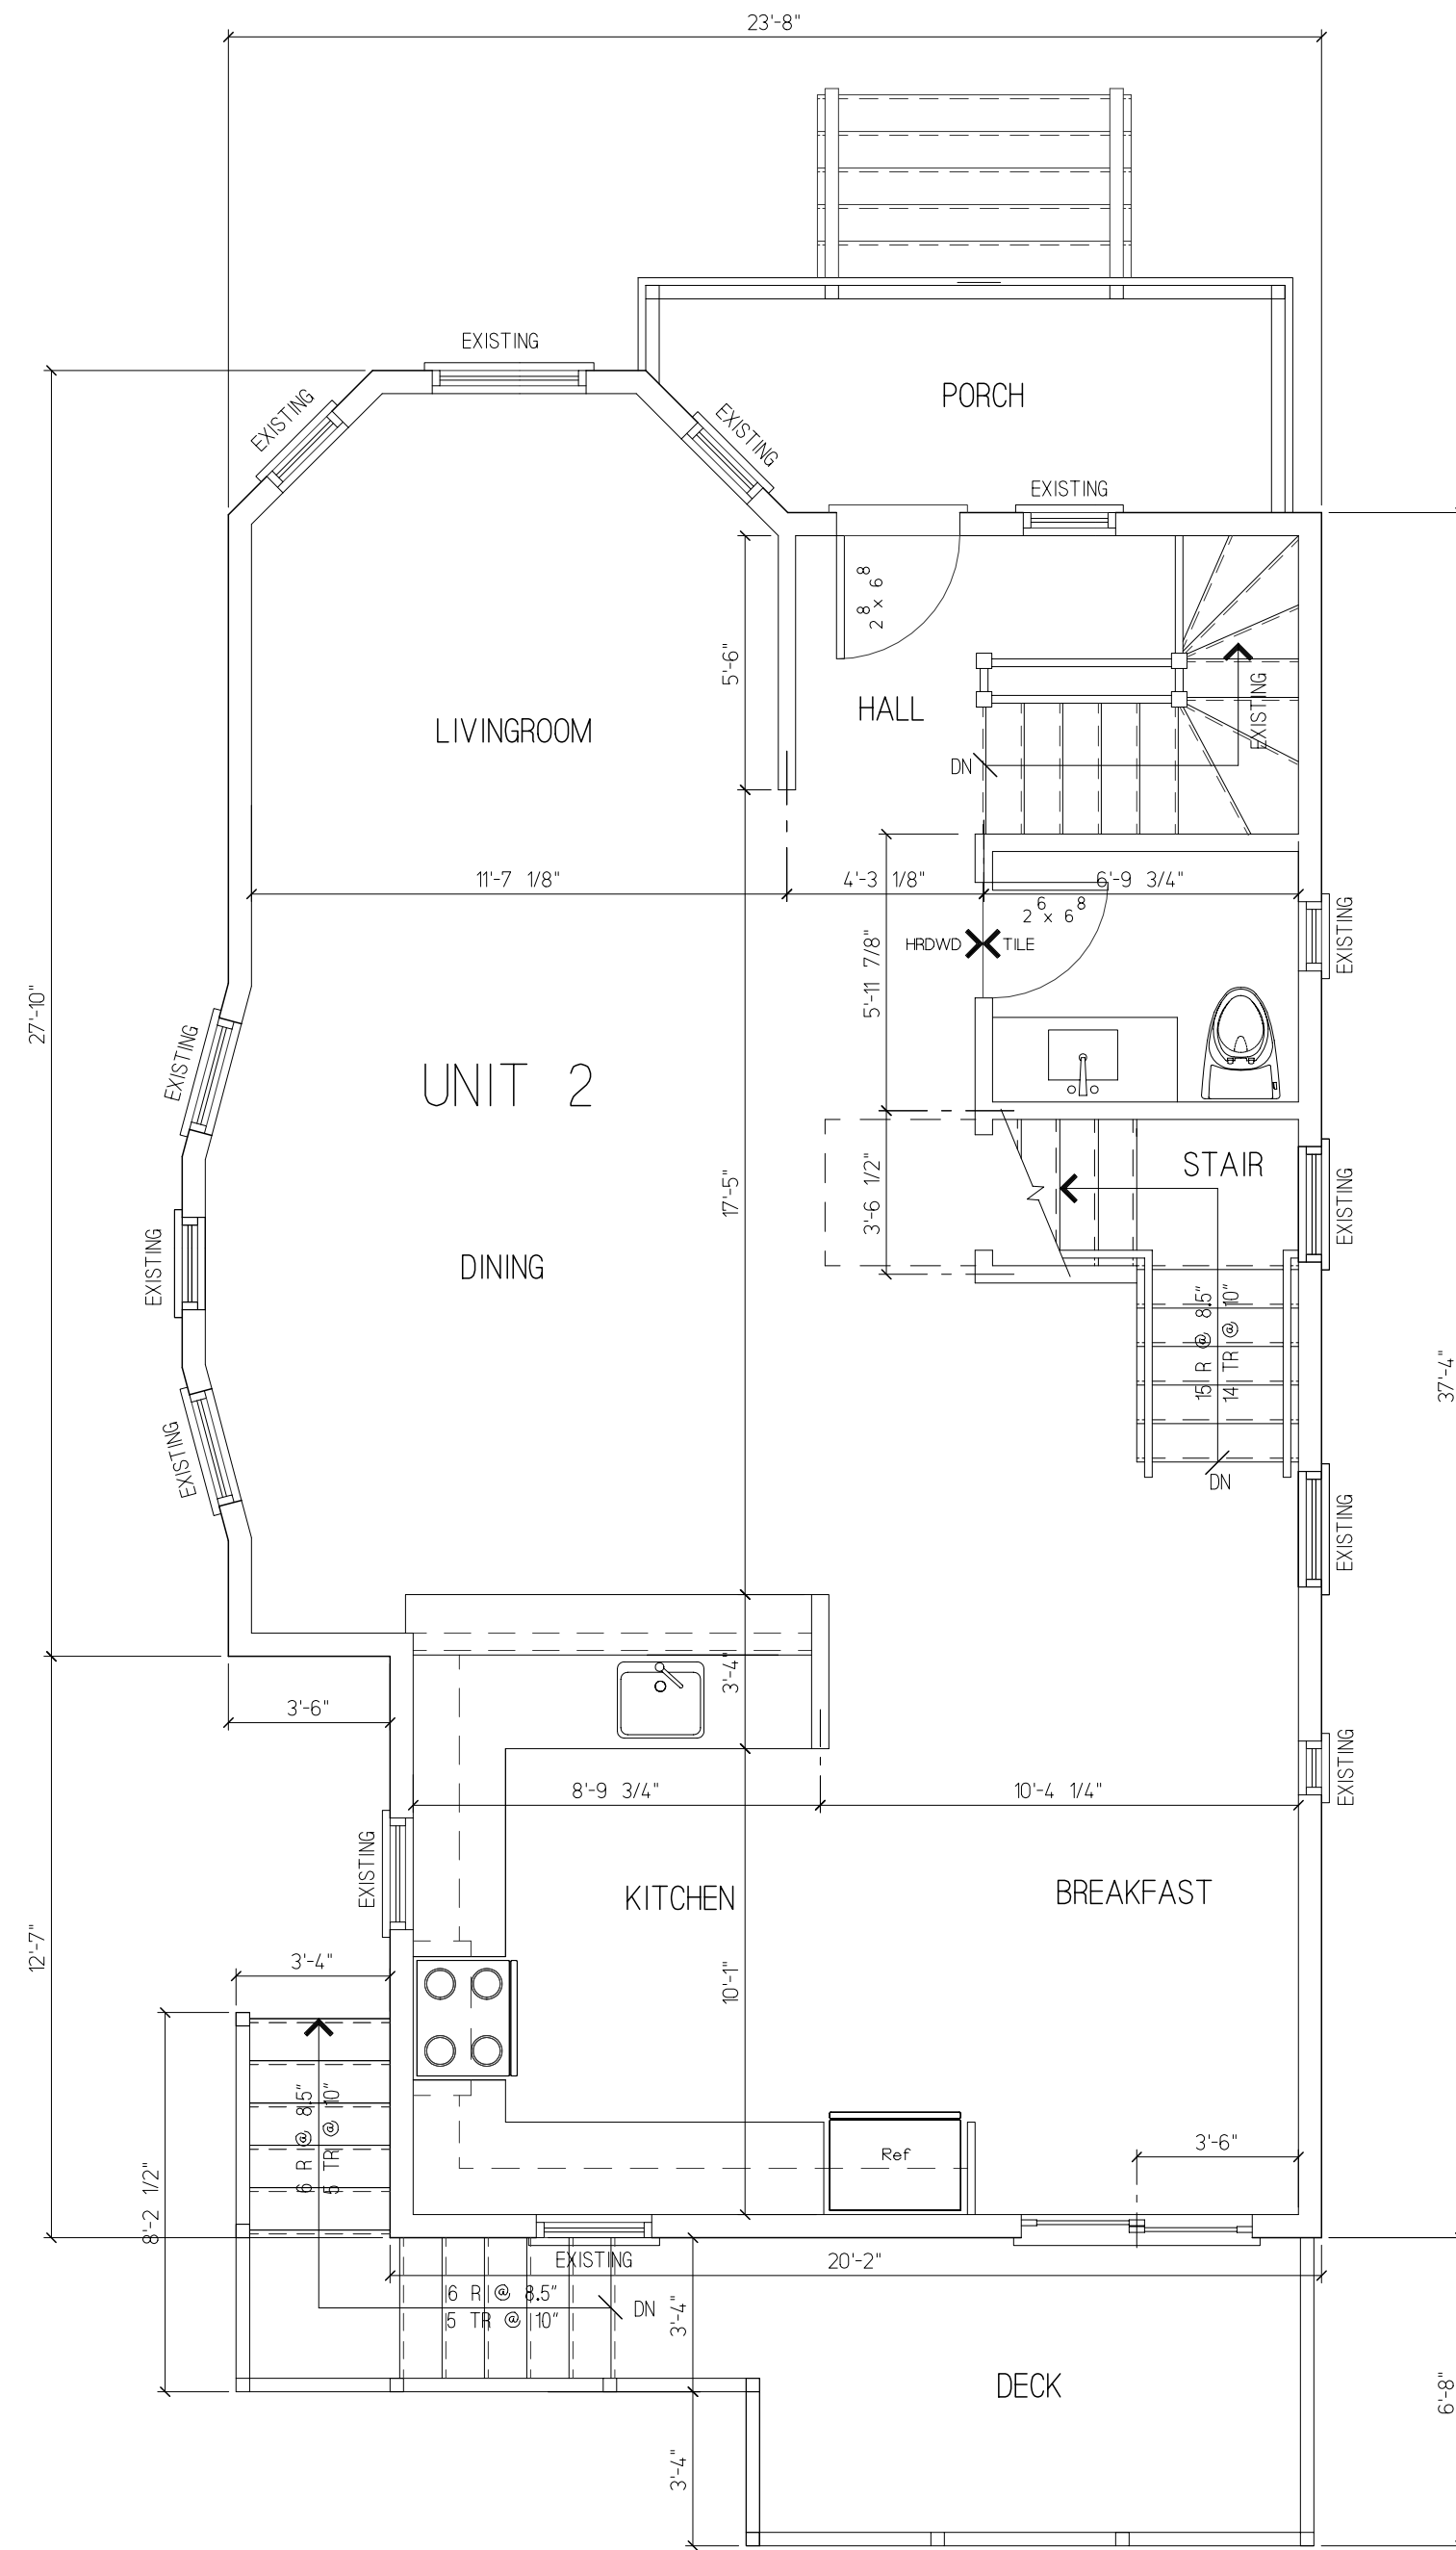


Second Floor Plan
Unit 2 - 294 Summer Street

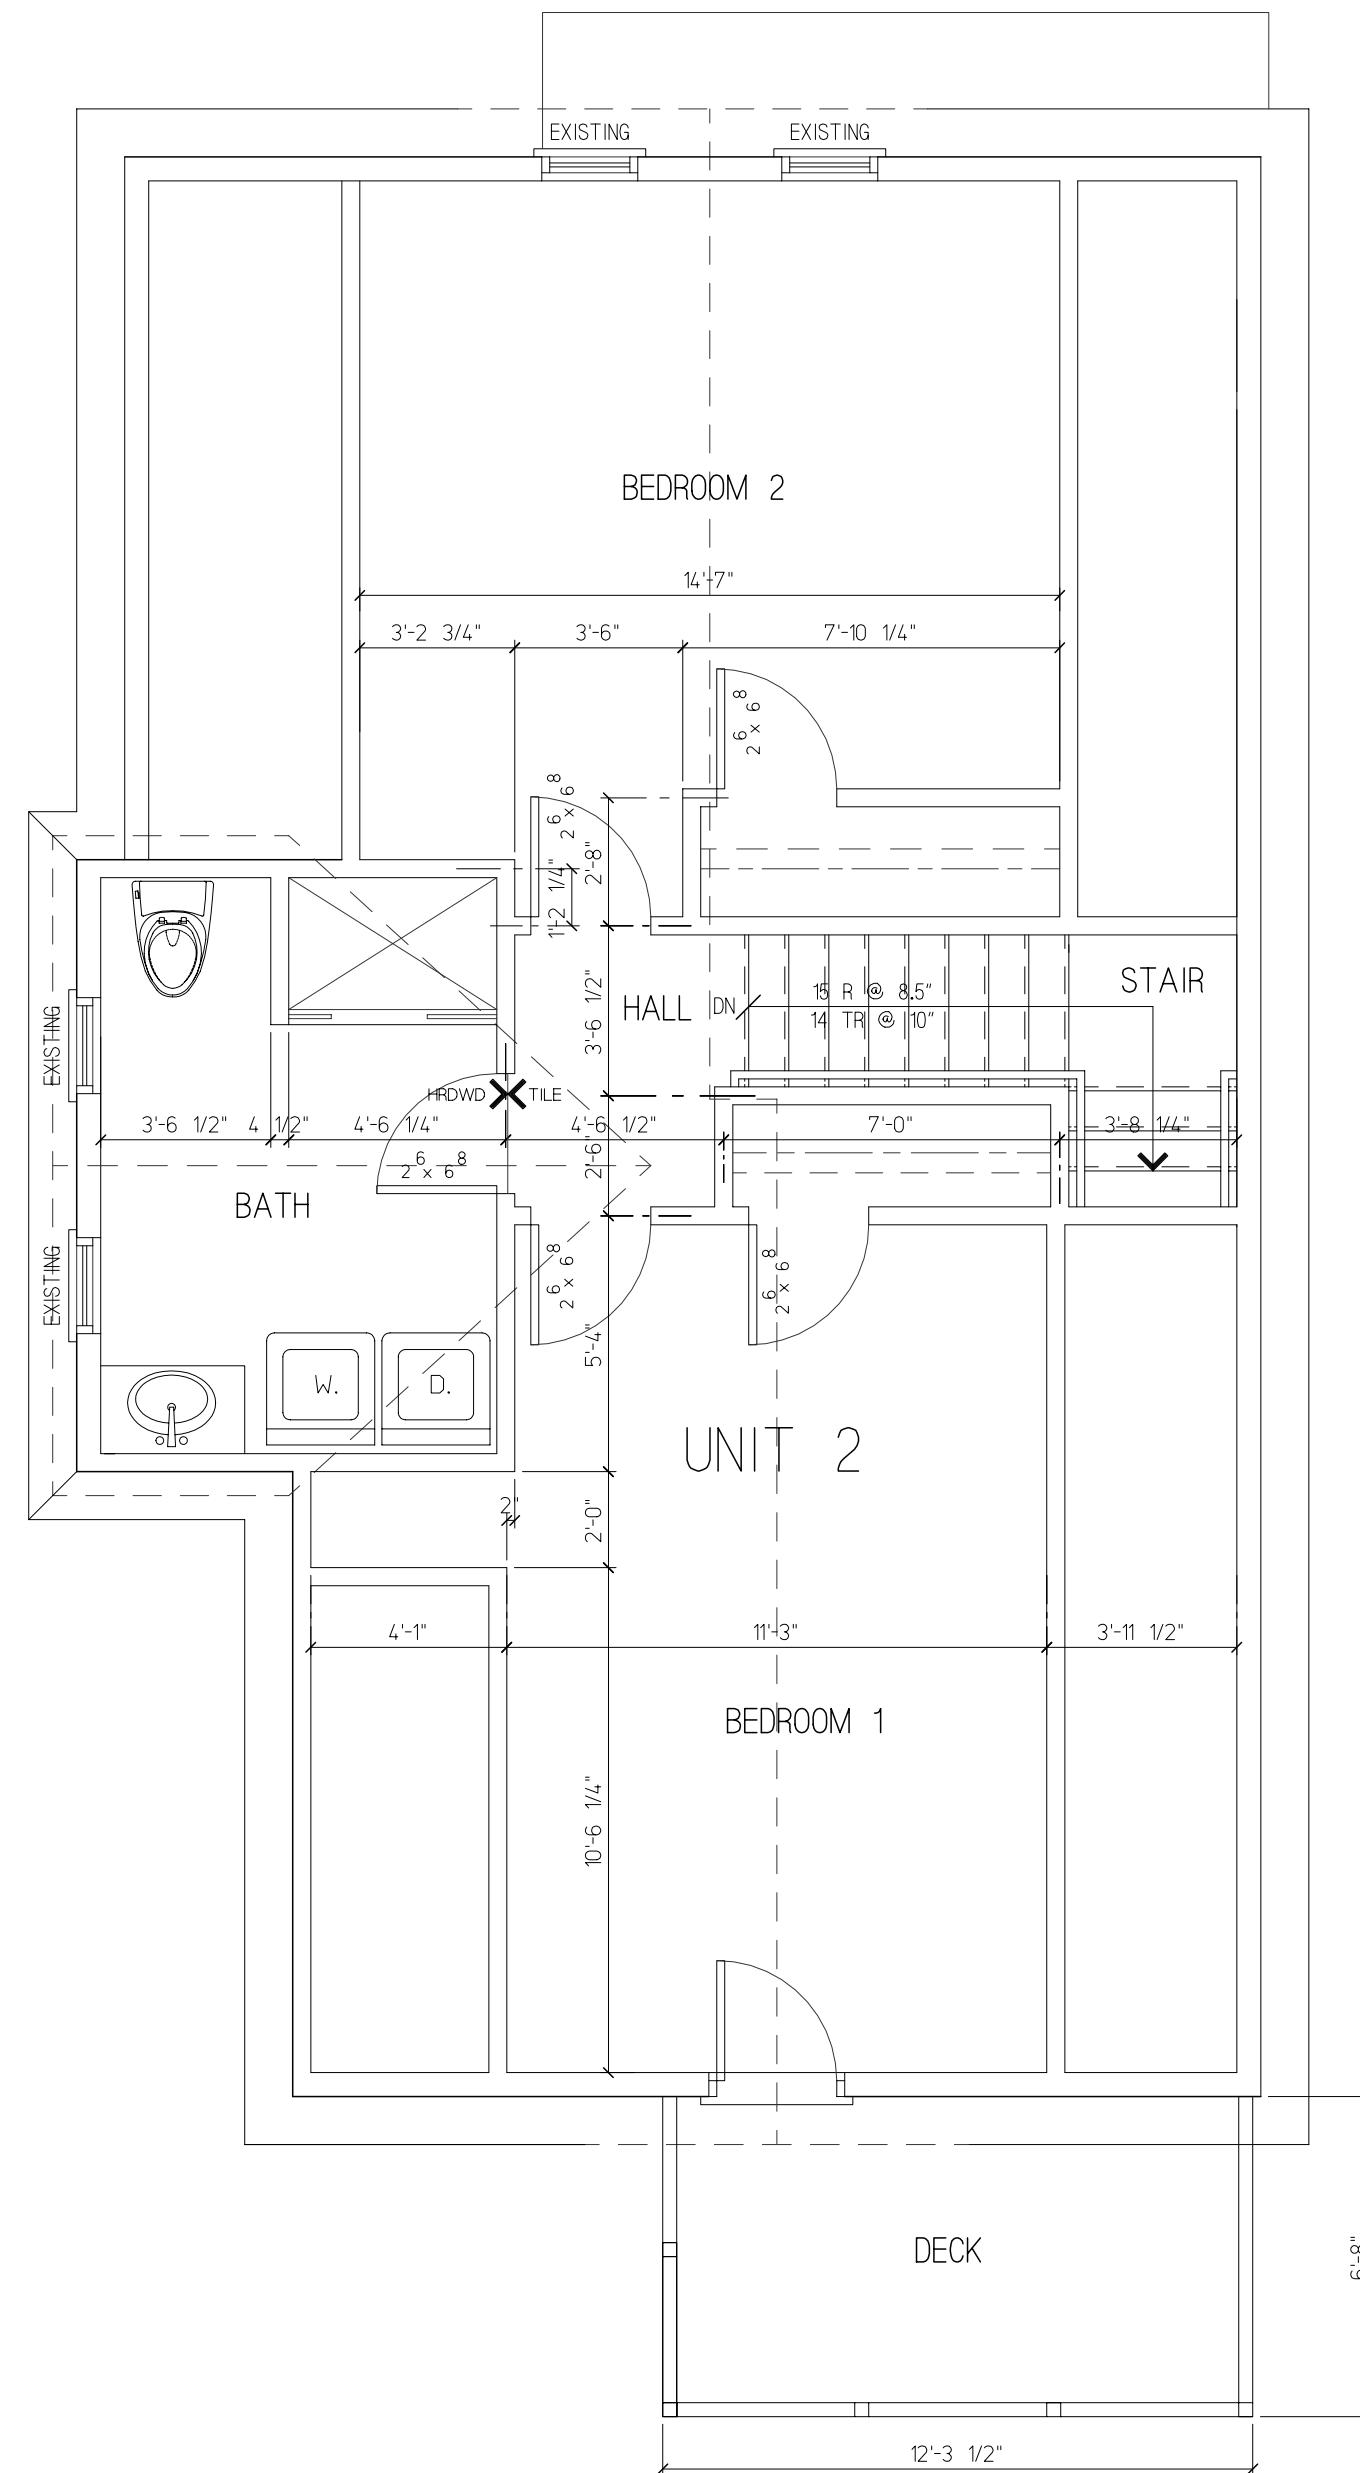


Attic Floor Plan
Unit 2 - 294 Summer Street



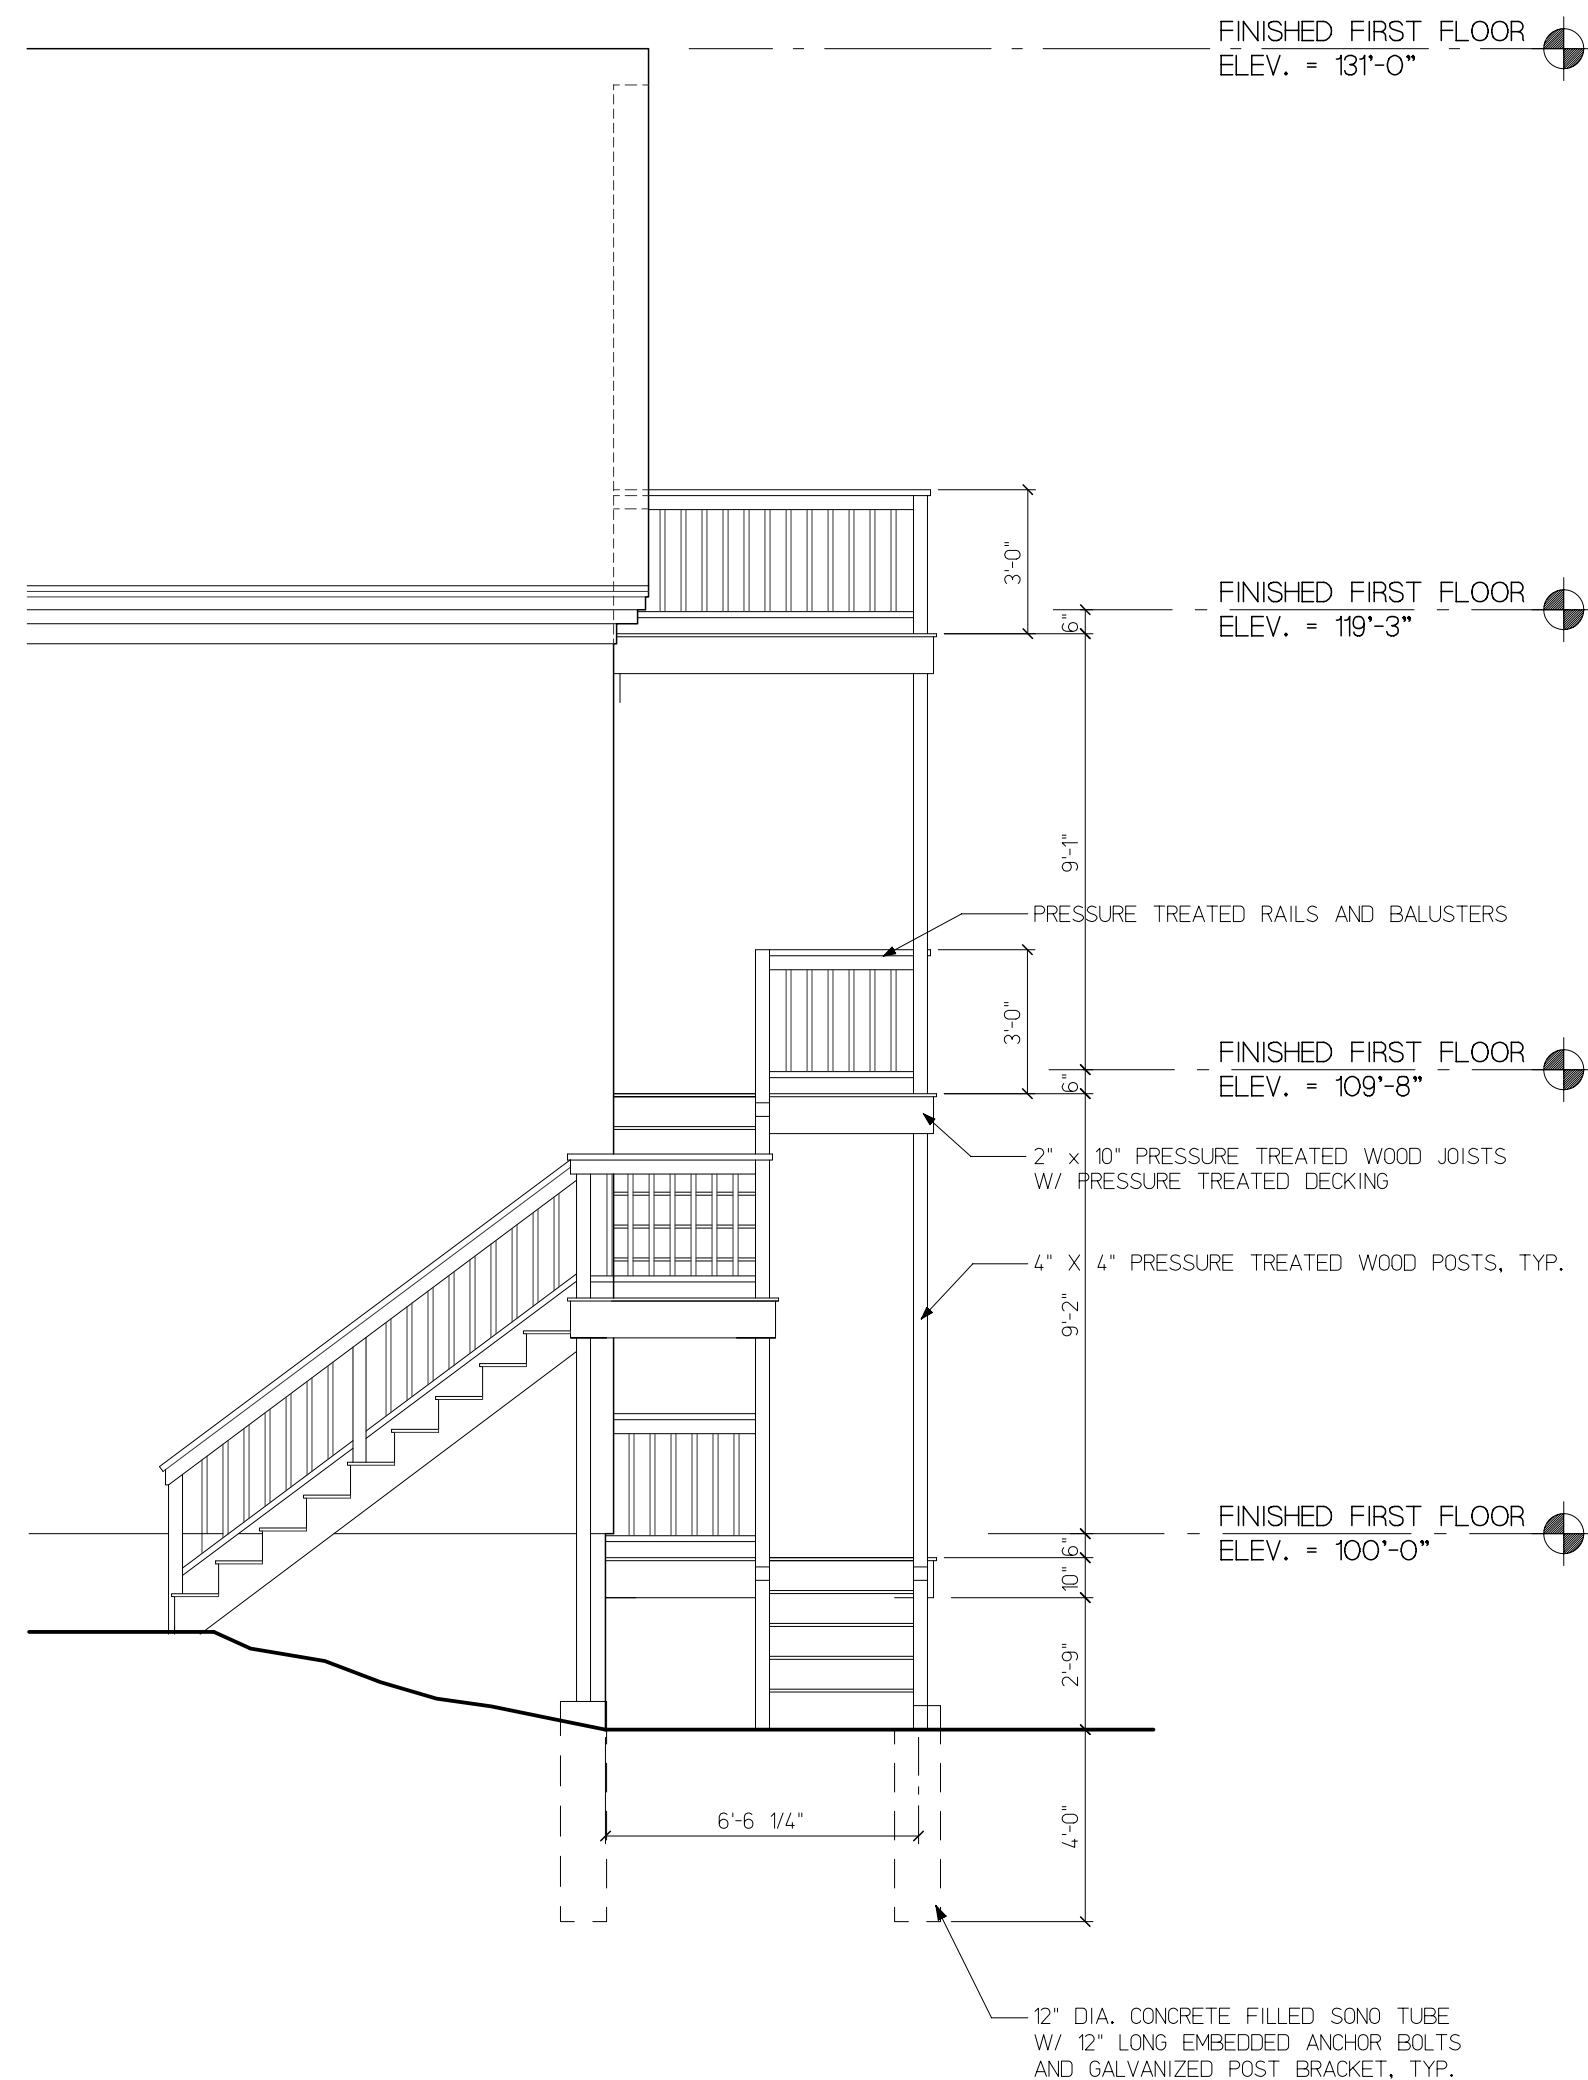

Left Elevation

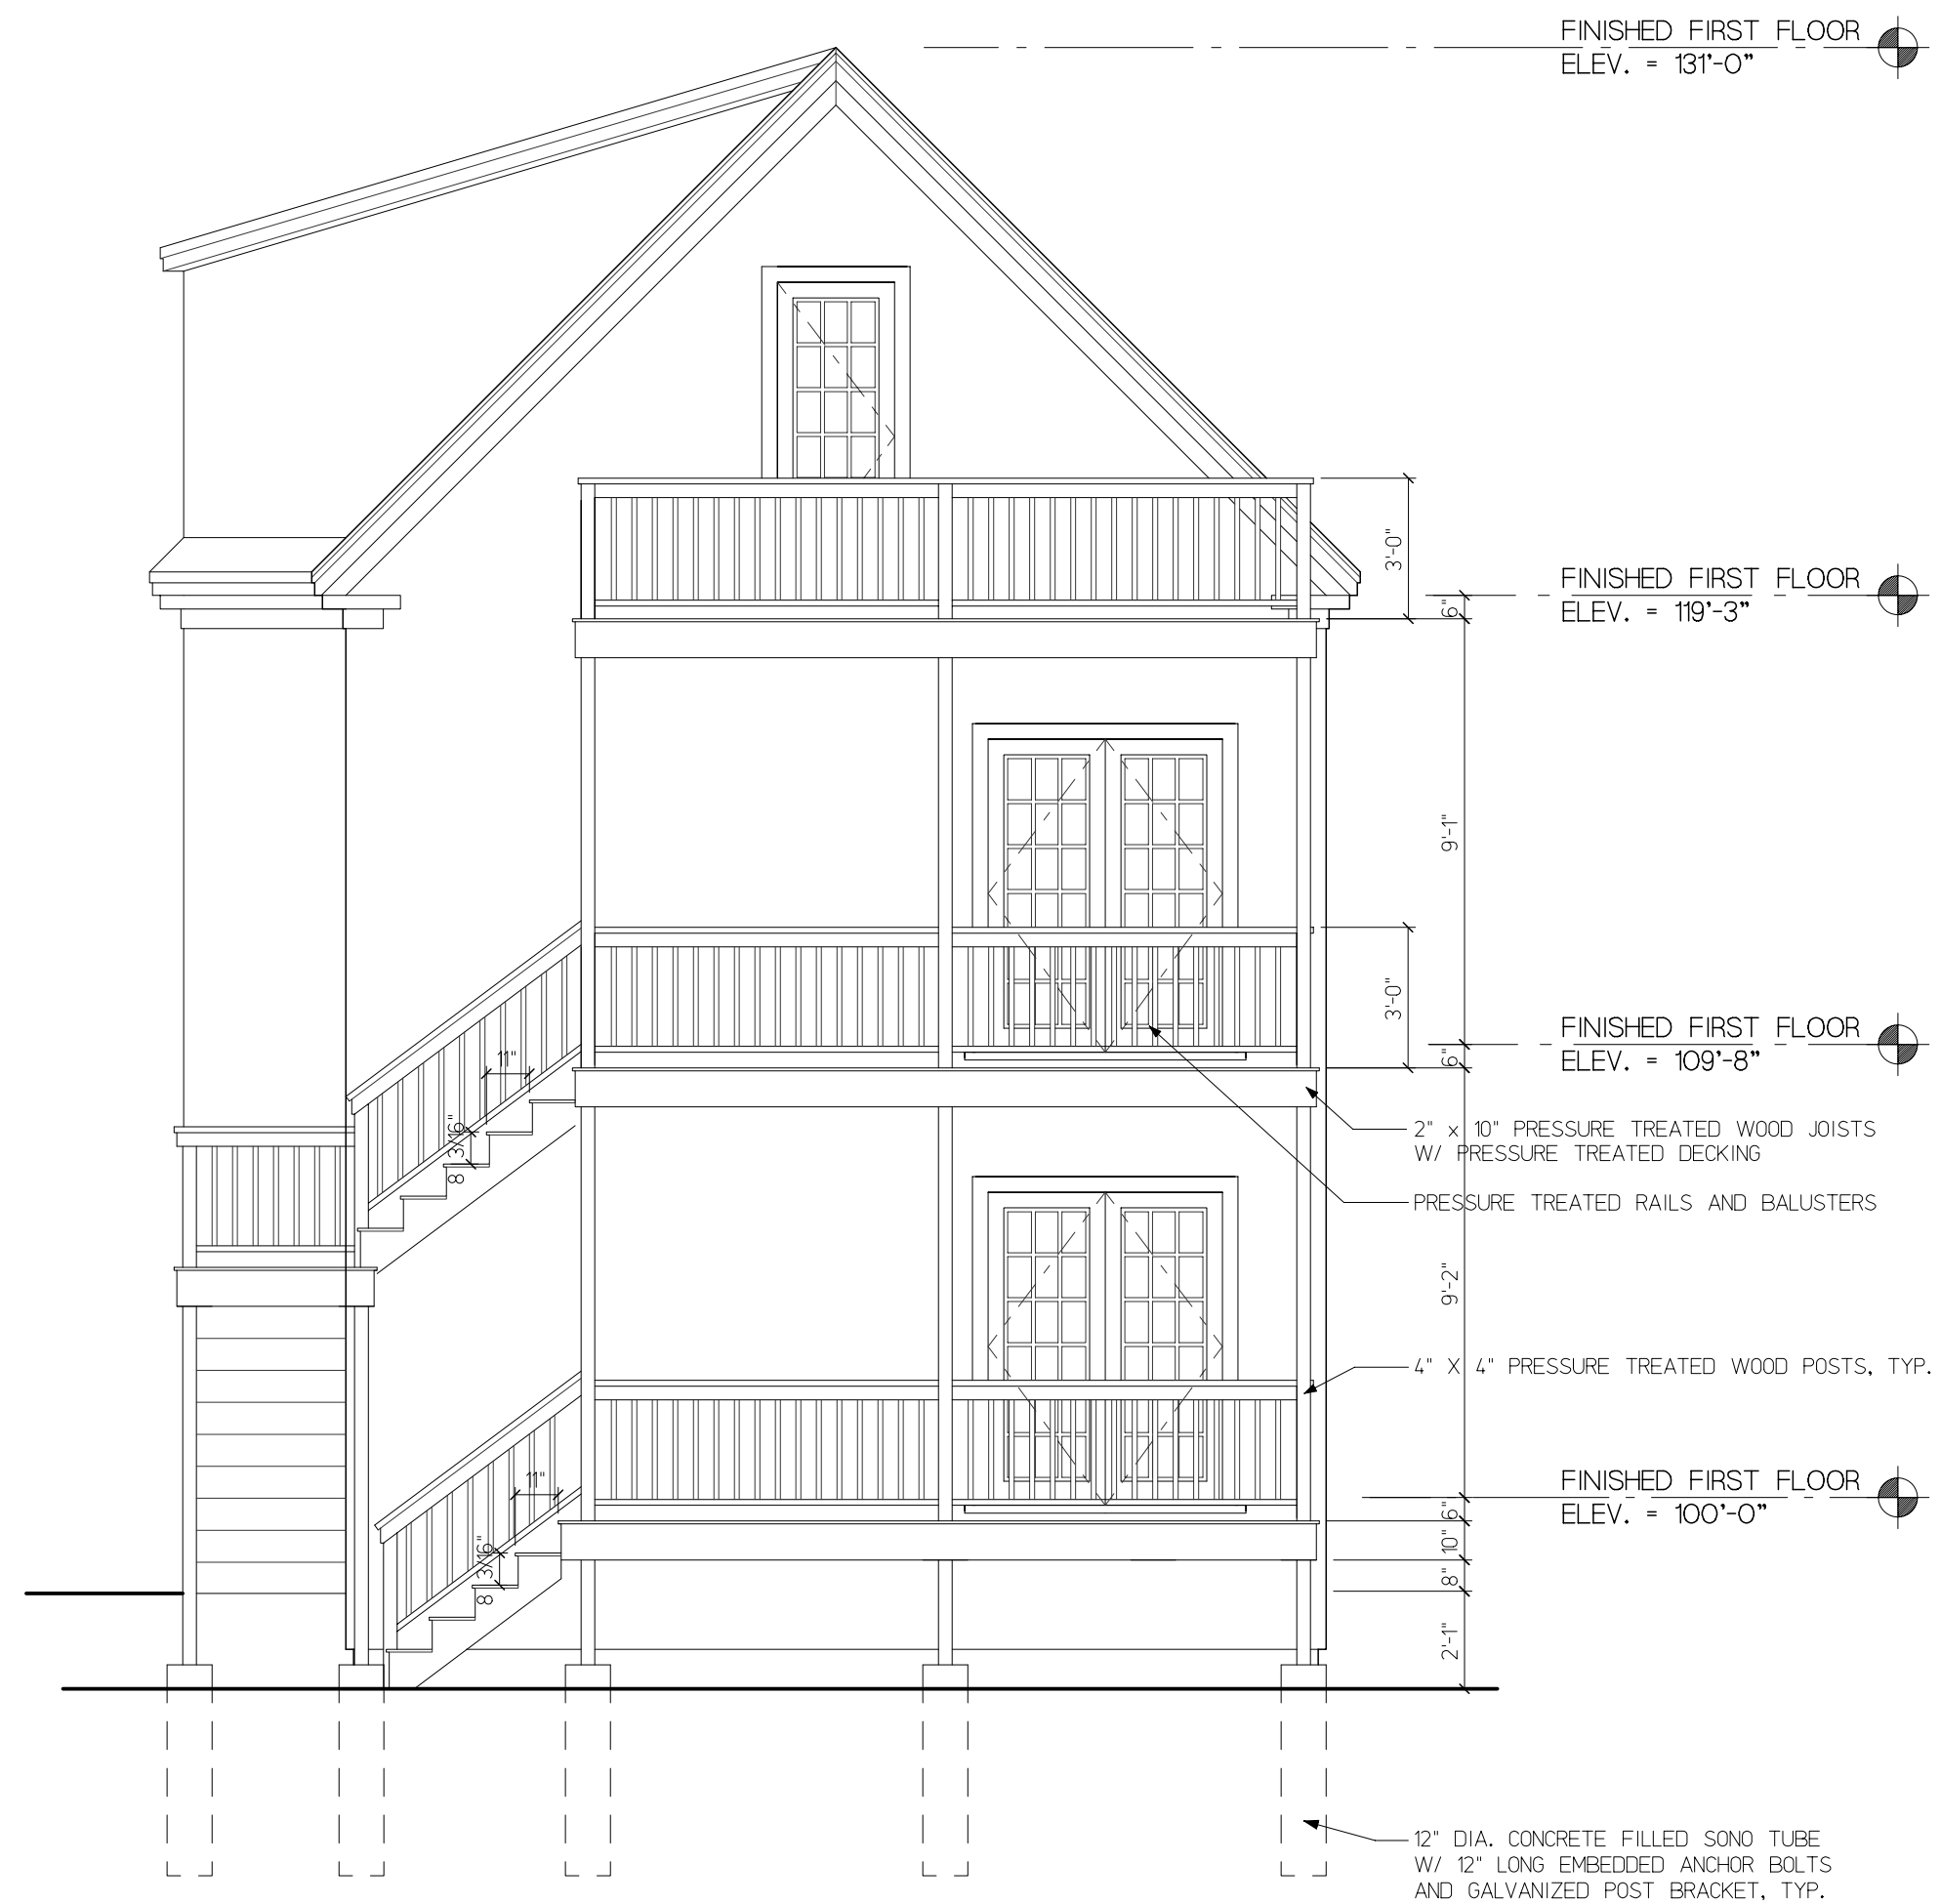

Rear Elevation

