


SCHOOL STREET

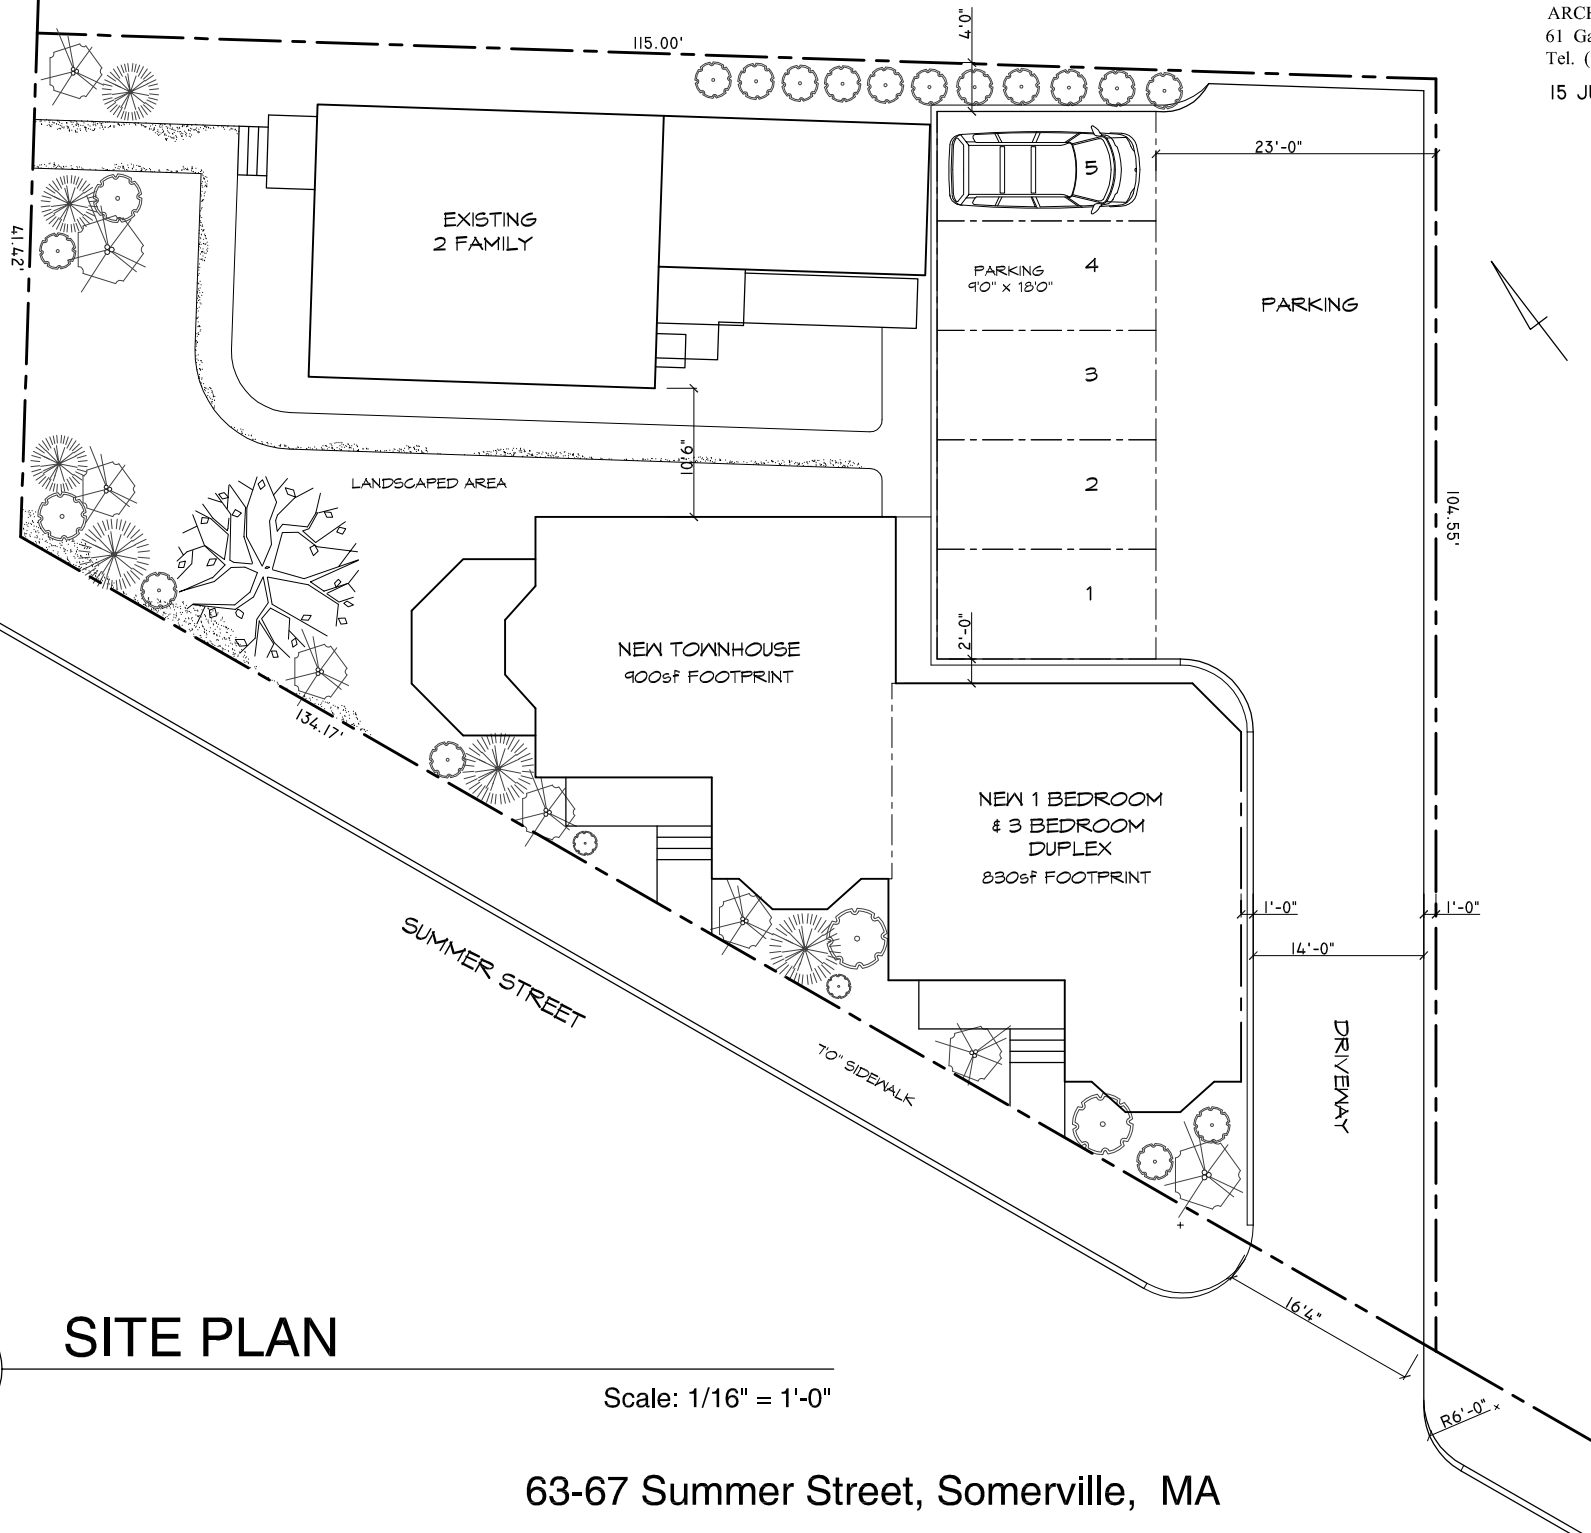

C

SITE PLAN

Scale: 1/16" = 1'-0"

63-67 Summer Street, Somerville, MA



C

FRONT ELEVATION

Scale: 1/8" = 1'-0"

63-67 Summer Street, Somerville, MA




C

LEFT ELEVATION

Scale: 1/8" = 1'-0"

63-67 Summer Street, Somerville, MA

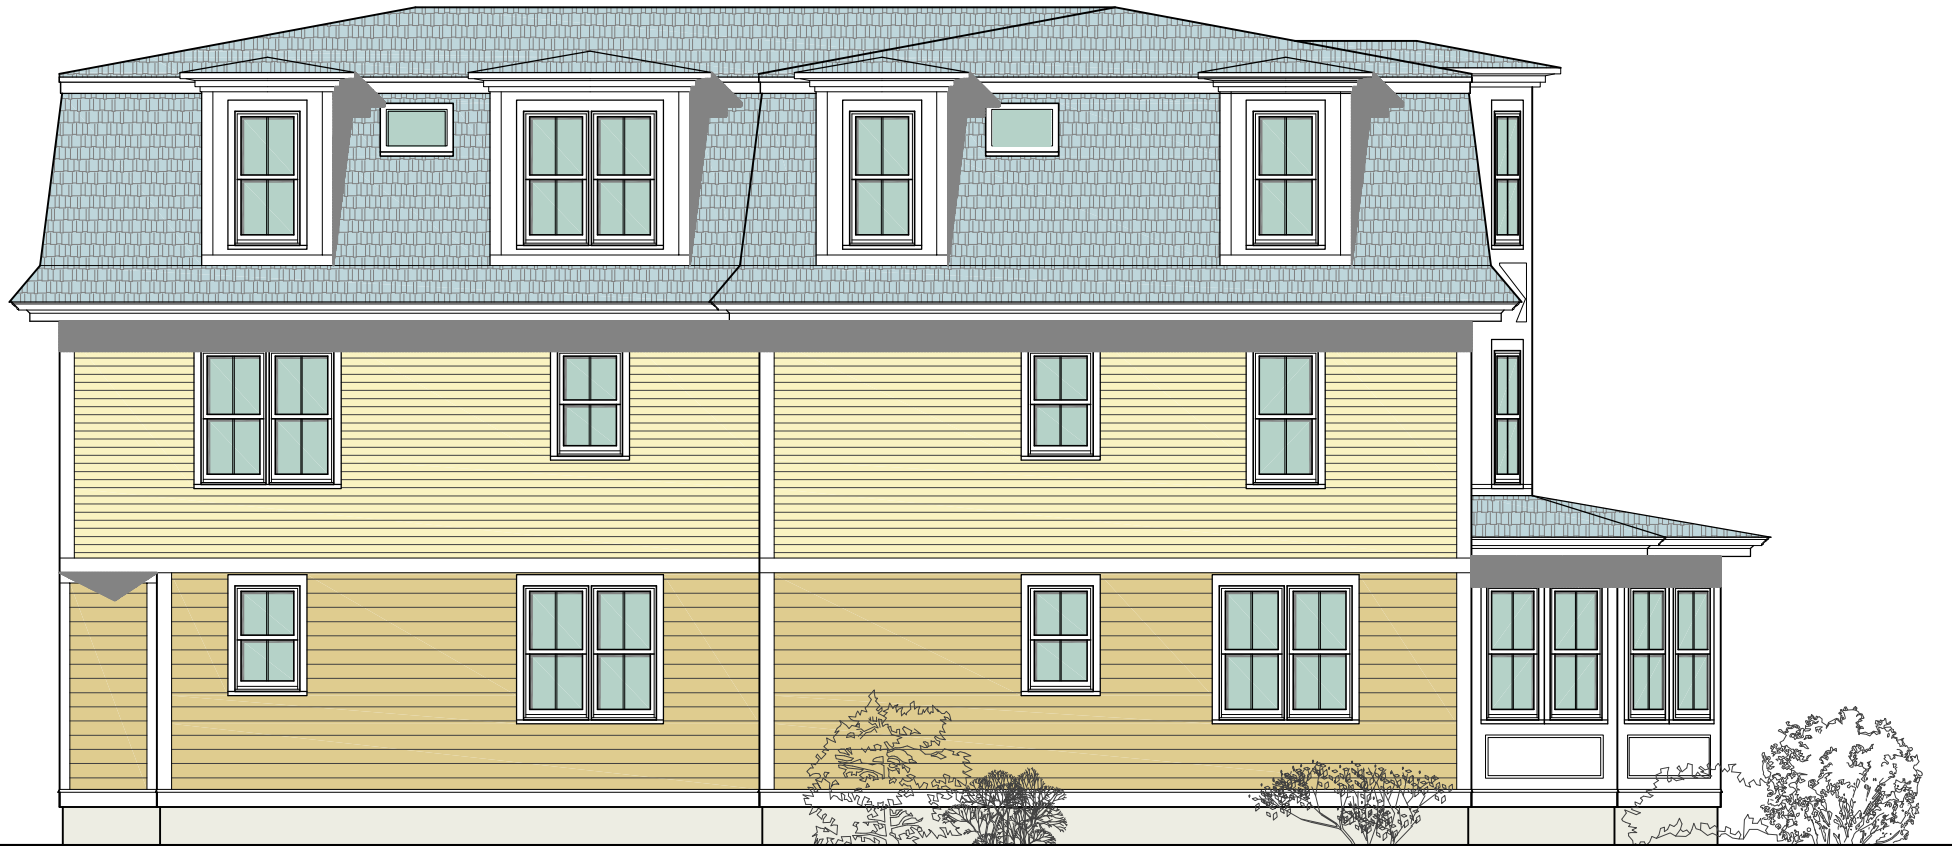


C

REAR ELEVATION

Scale: 1/8" = 1'-0"

63-67 Summer Street, Somerville, MA

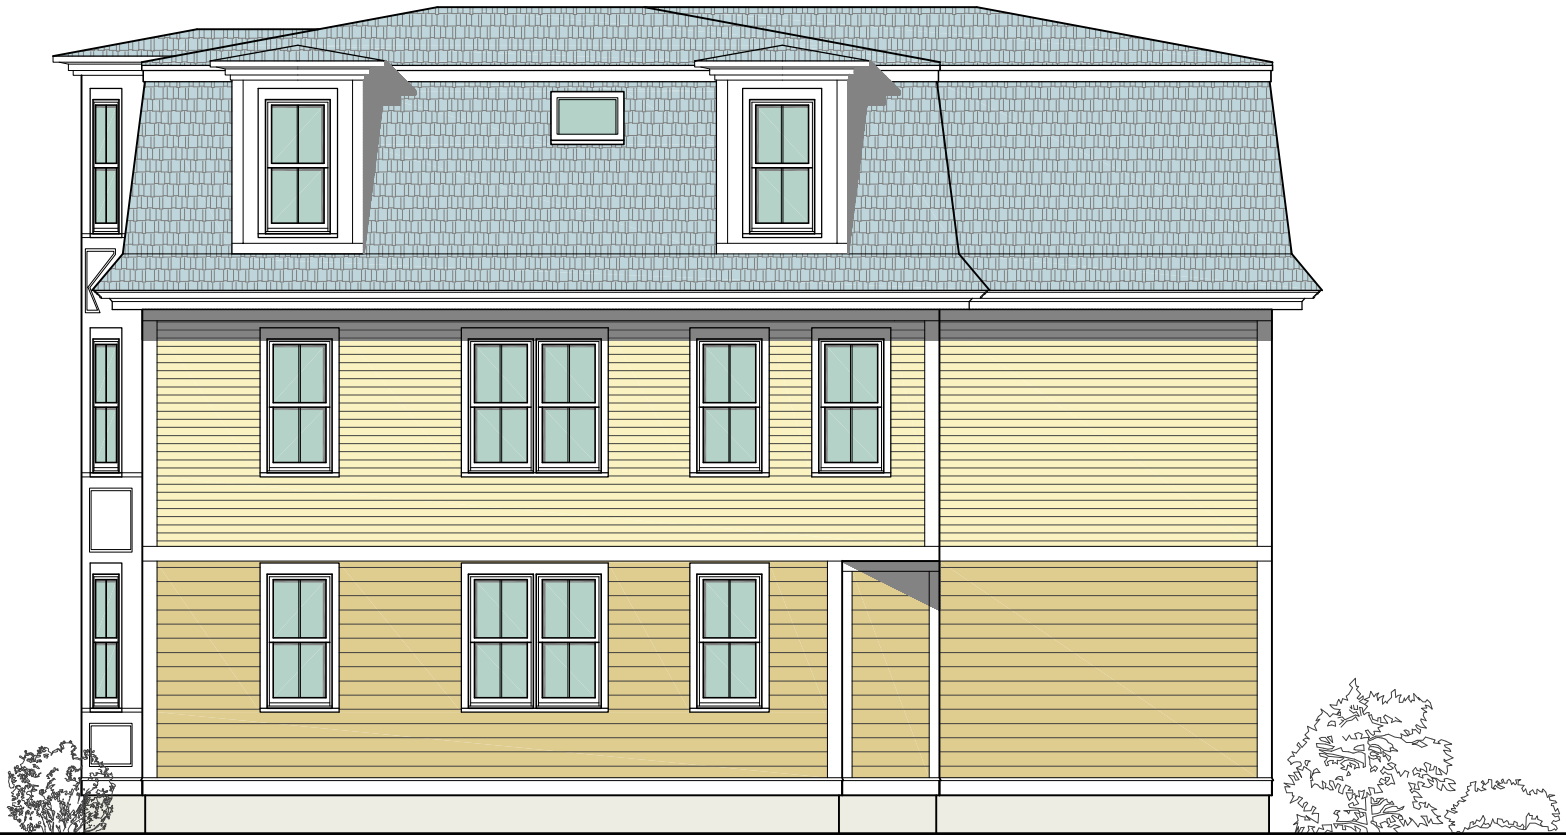


C

RIGHT ELEVATION

Scale: 1/8" = 1'-0"

63-67 Summer Street, Somerville, MA

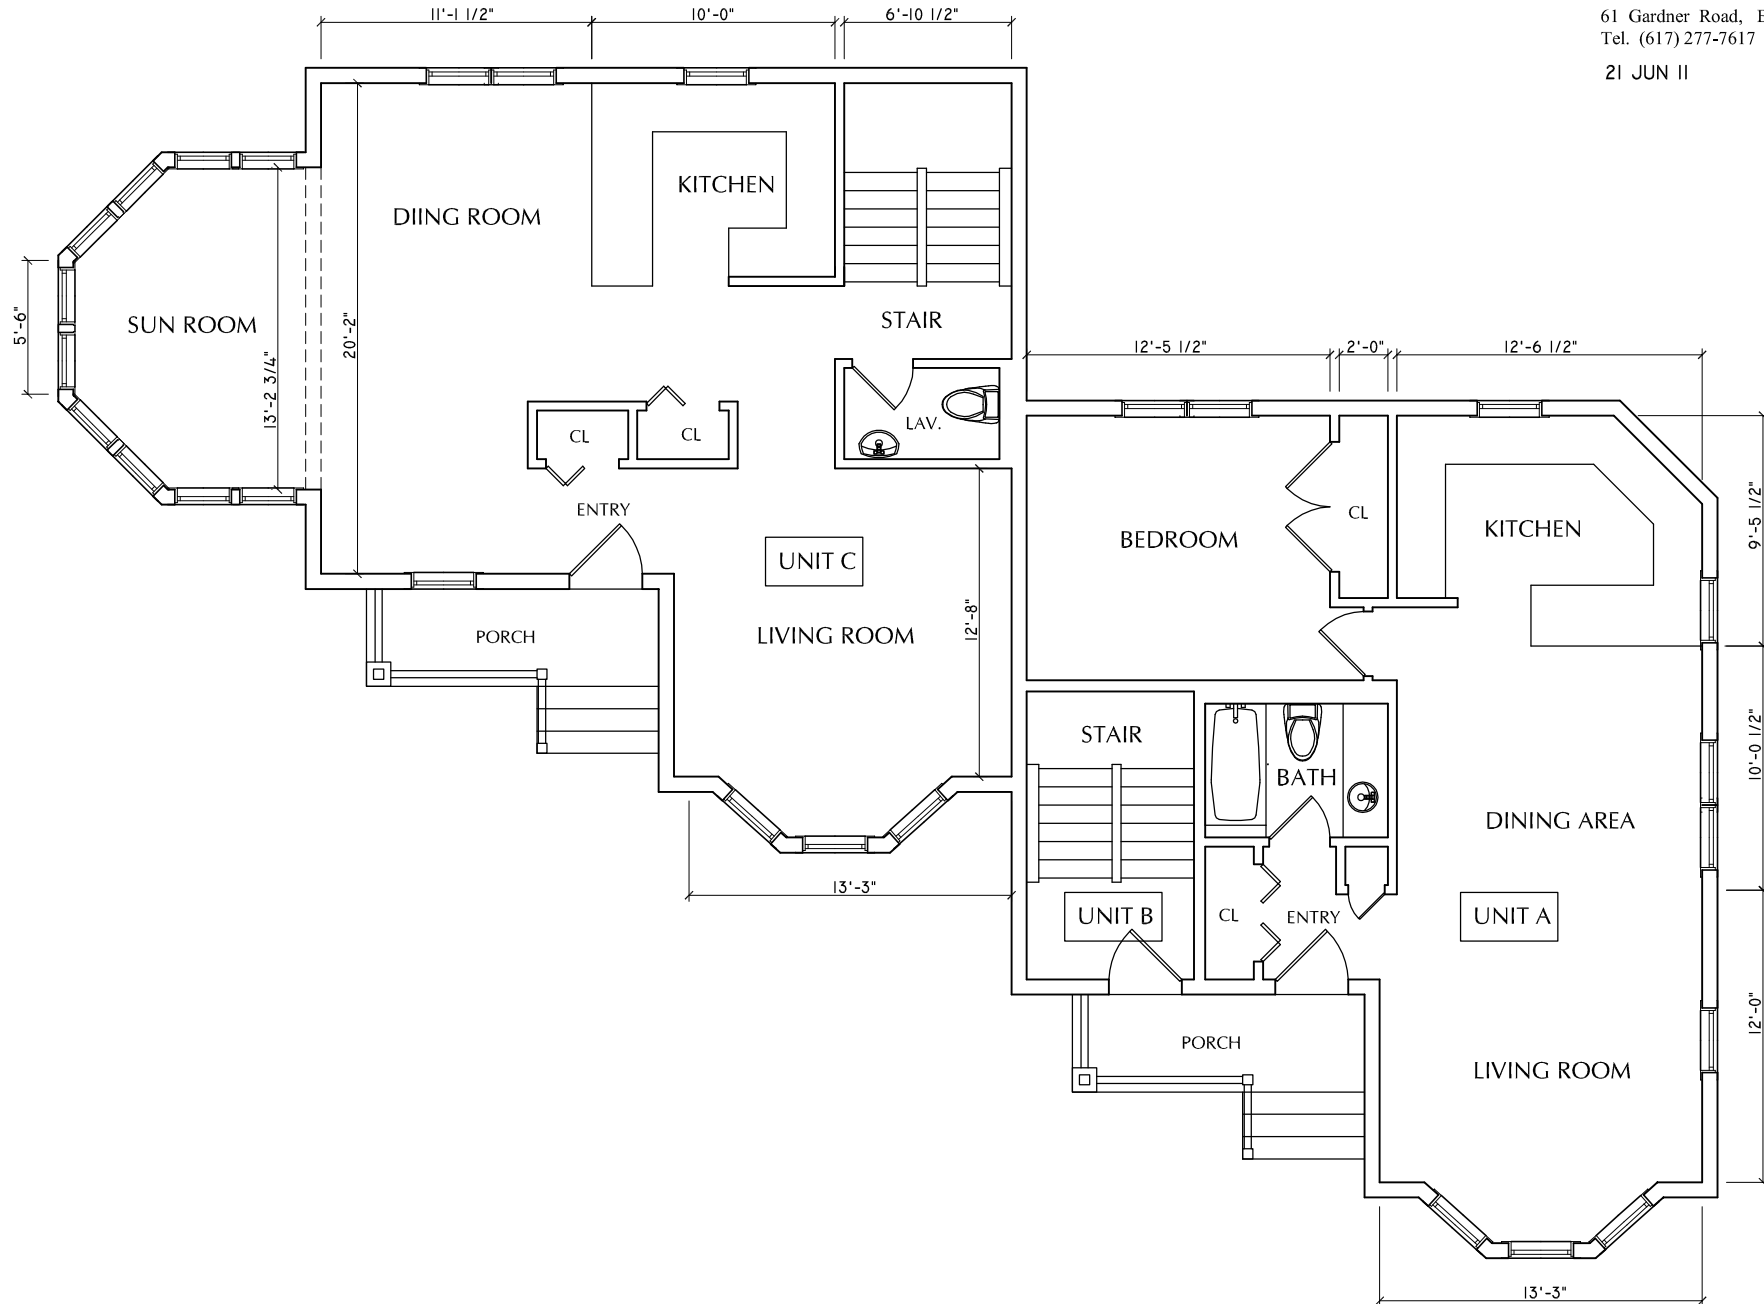


C

FIRST FLOOR PLAN

Scale: 1/8" = 1'-0"

63-67 Summer Street, Somerville, MA

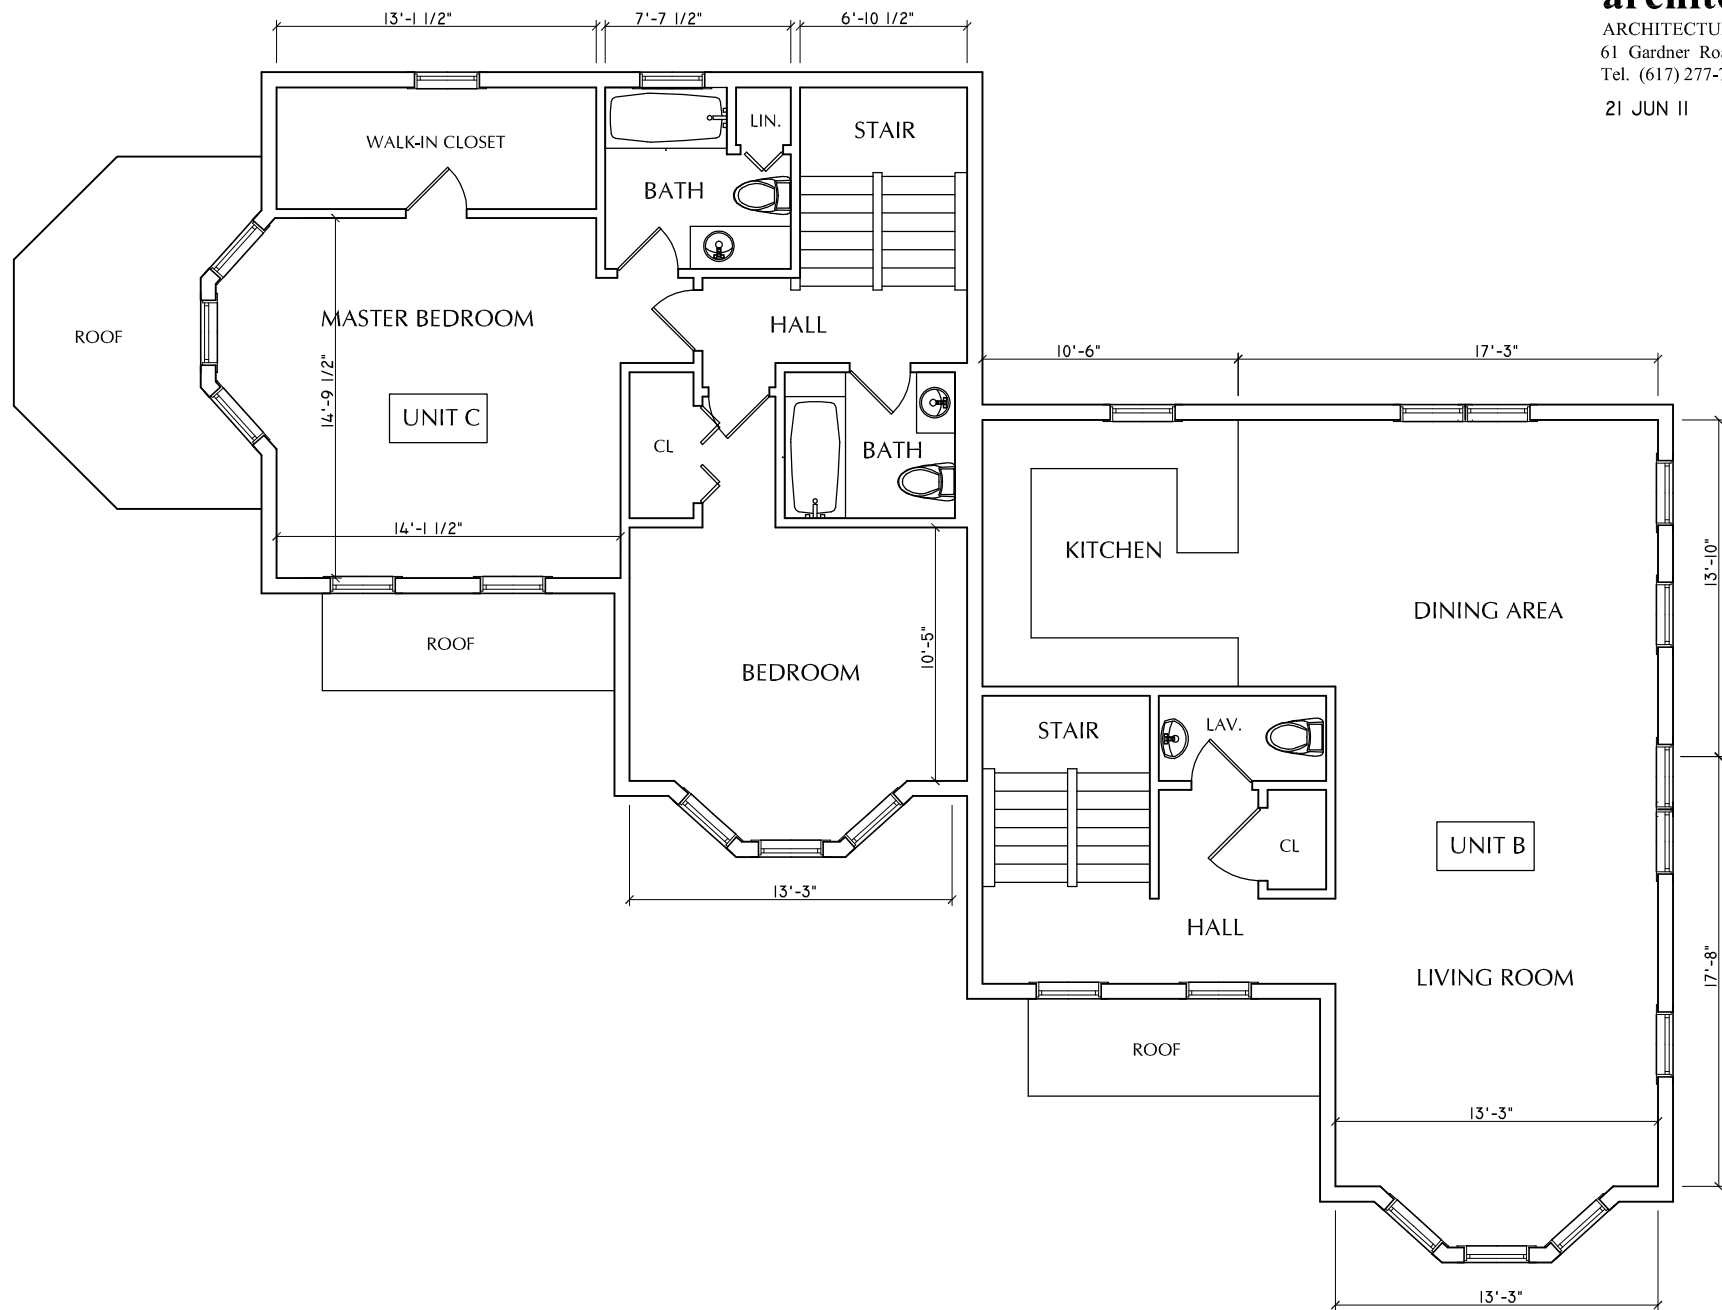

C


SECOND FLOOR PLAN

Scale: 1/8" = 1'-0"

63-67 Summer Street, Somerville, MA

RECEIVED
S.P.C.D. AND
PLANNING DEPT.

2011 AUG -5 PM 4:41

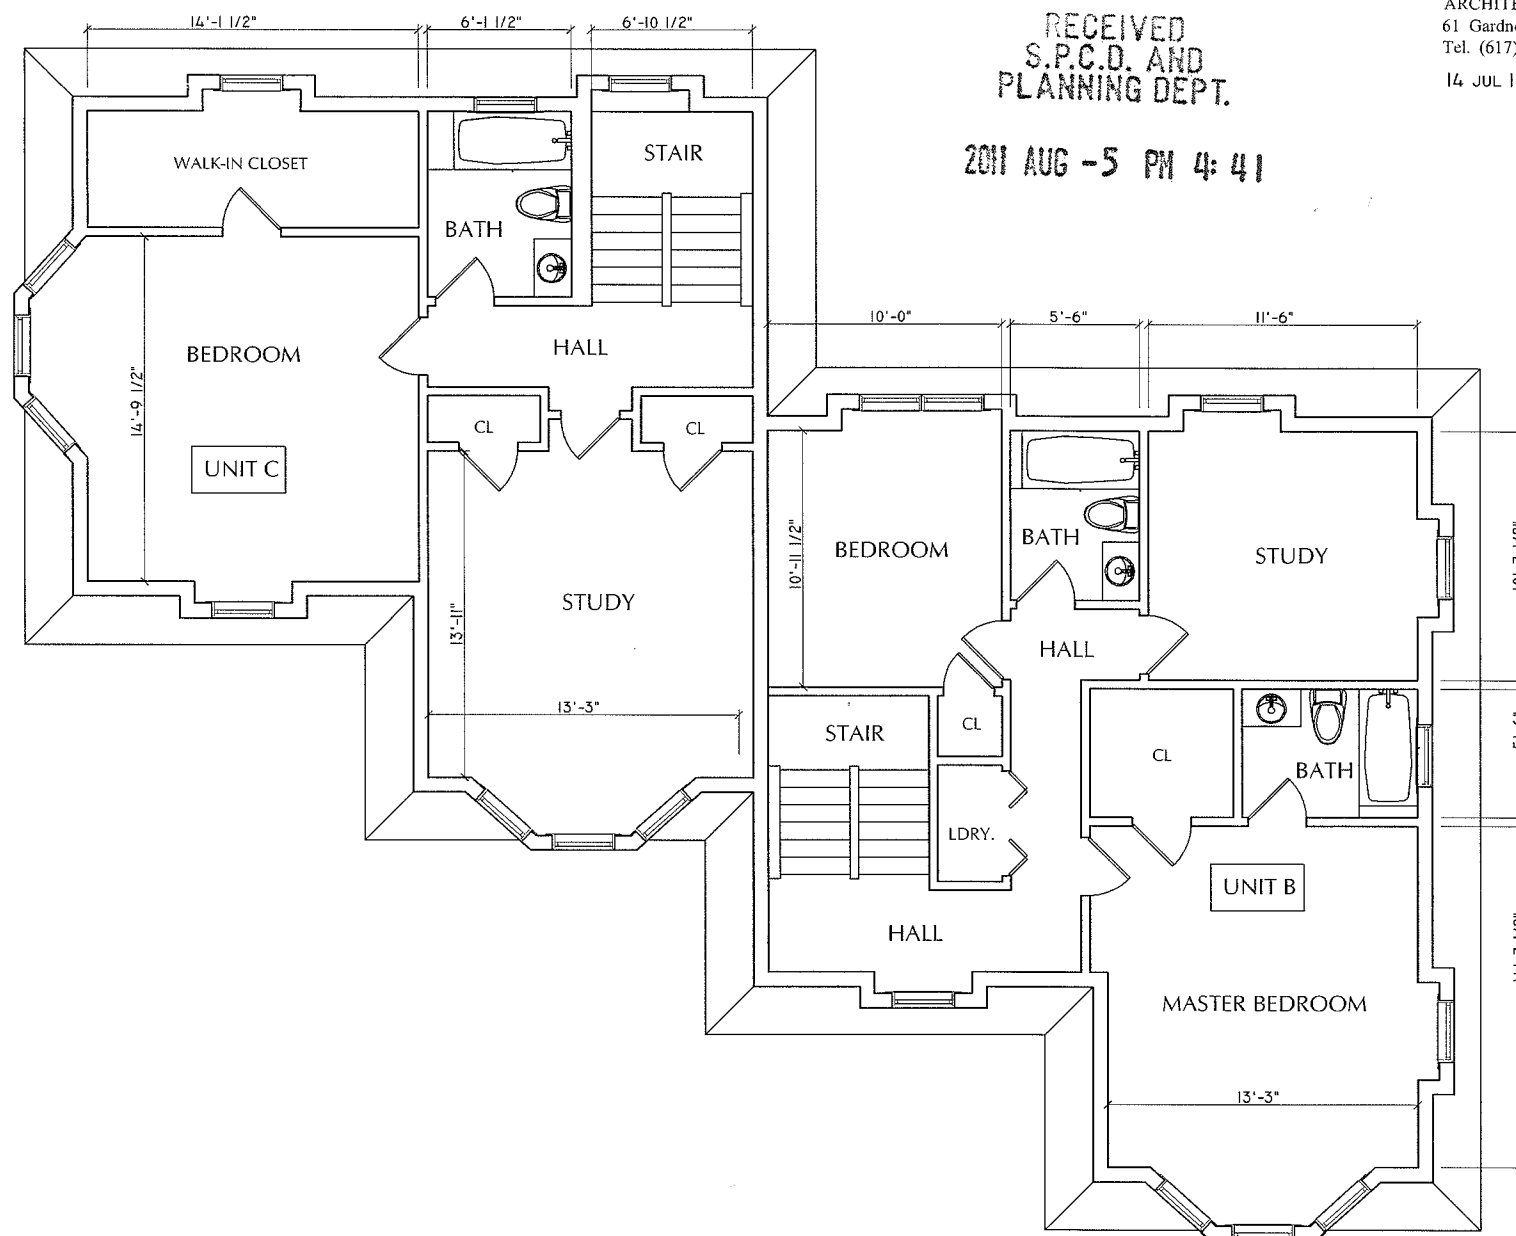

C

THIRD FLOOR PLAN

Scale: 1/8" = 1'-0"

63-67 Summer Street, Somerville, MA