




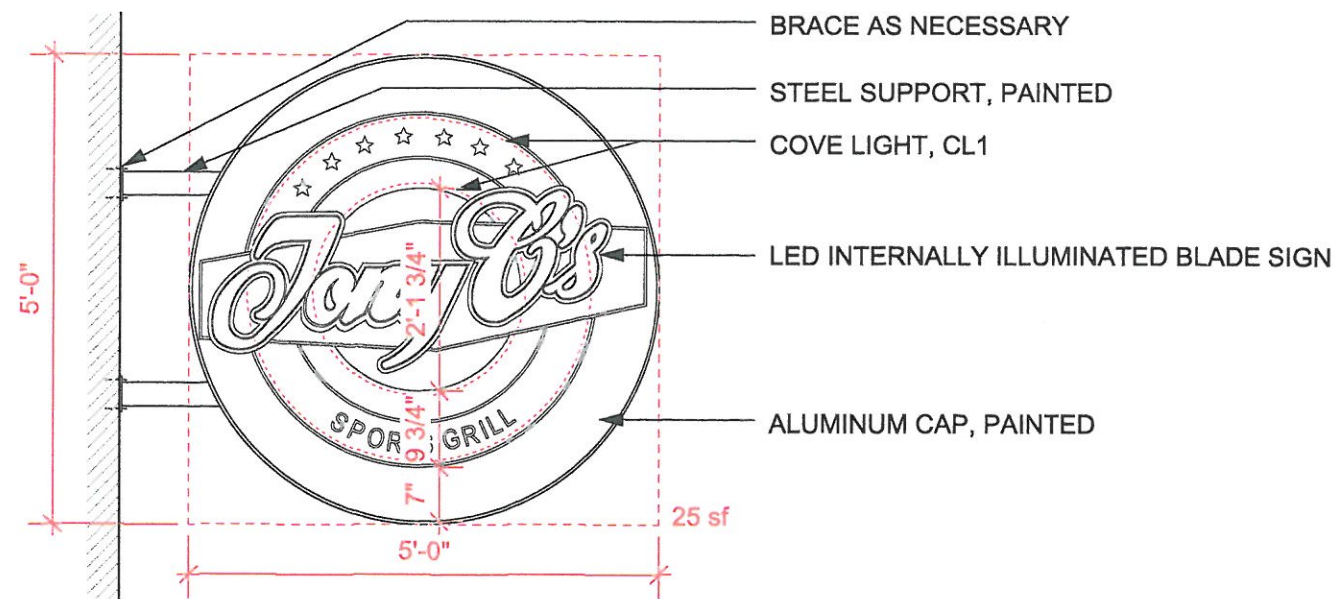


FRONT VIEW
SCALE: 1/2" = 1'-0"

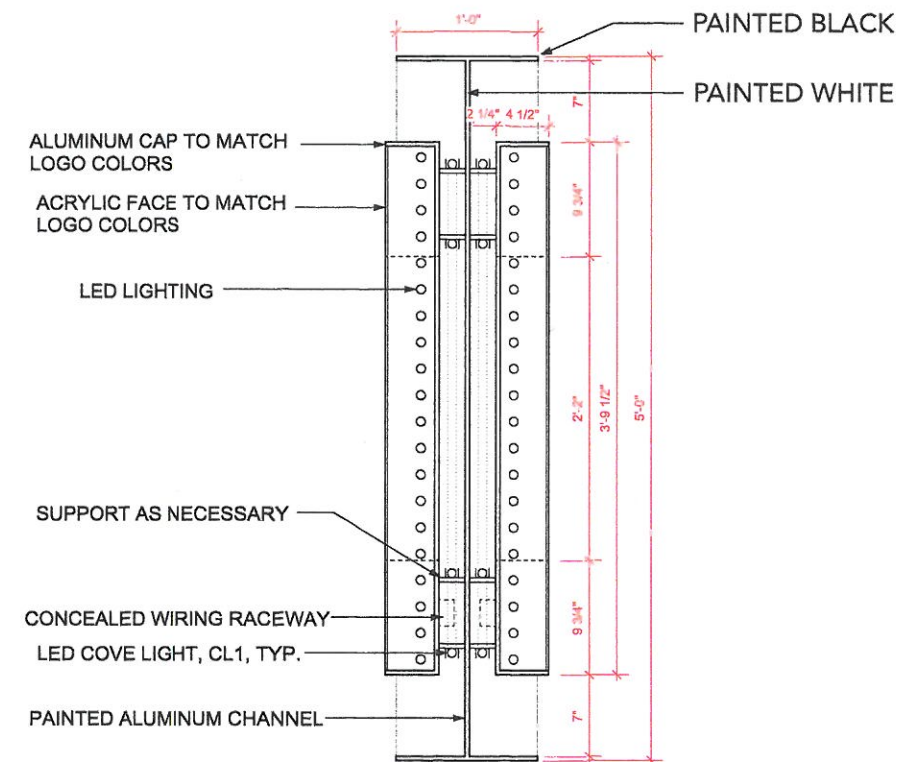

SIDE VIEW
SCALE: 1/2" = 1'-0"

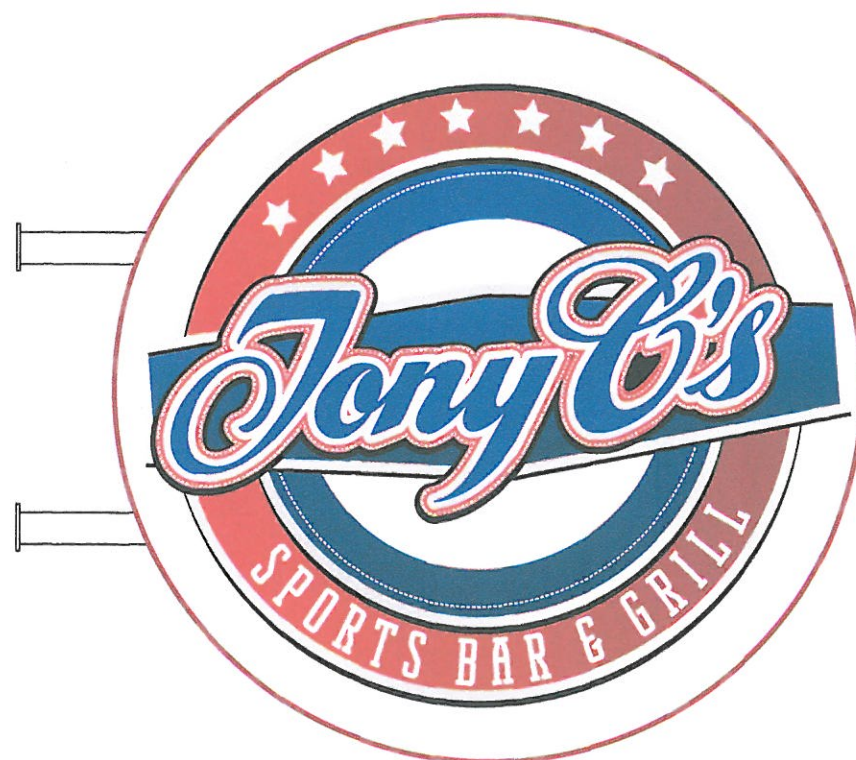

RED TRIM CAPS
w/ BLACK RETURNS

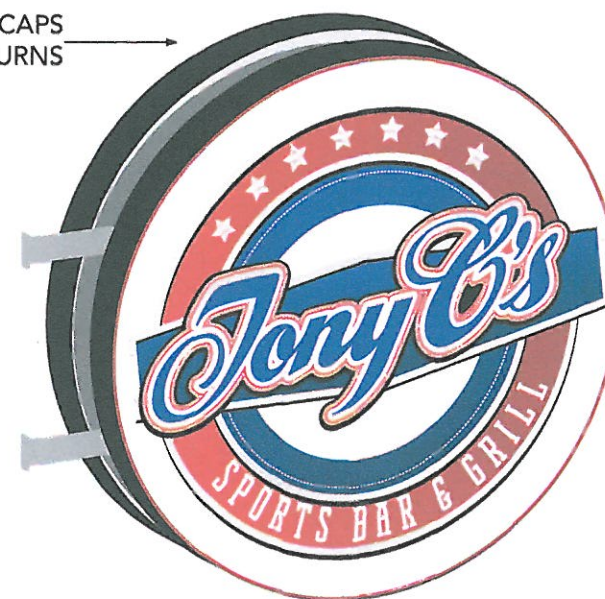

SIGN VENDOR TO SUBMIT STRUCTURAL STAMPED DRAWING

PERSEPCTIVE VIEW
SCALE: 1/2" = 1'-0"



Shop drawings built per BBW specs.

TITLE: Blade Sign
(Somerville)

MEDIA:

DATE: 11/21/14



REVISION: 3



www.BostonBuildingWraps.com

PO Box 760965
Melrose, MA 02176
t: 781.844.0284
f: 781.662.6543
e: jac@bbwraps.net

DRAWING # 03a

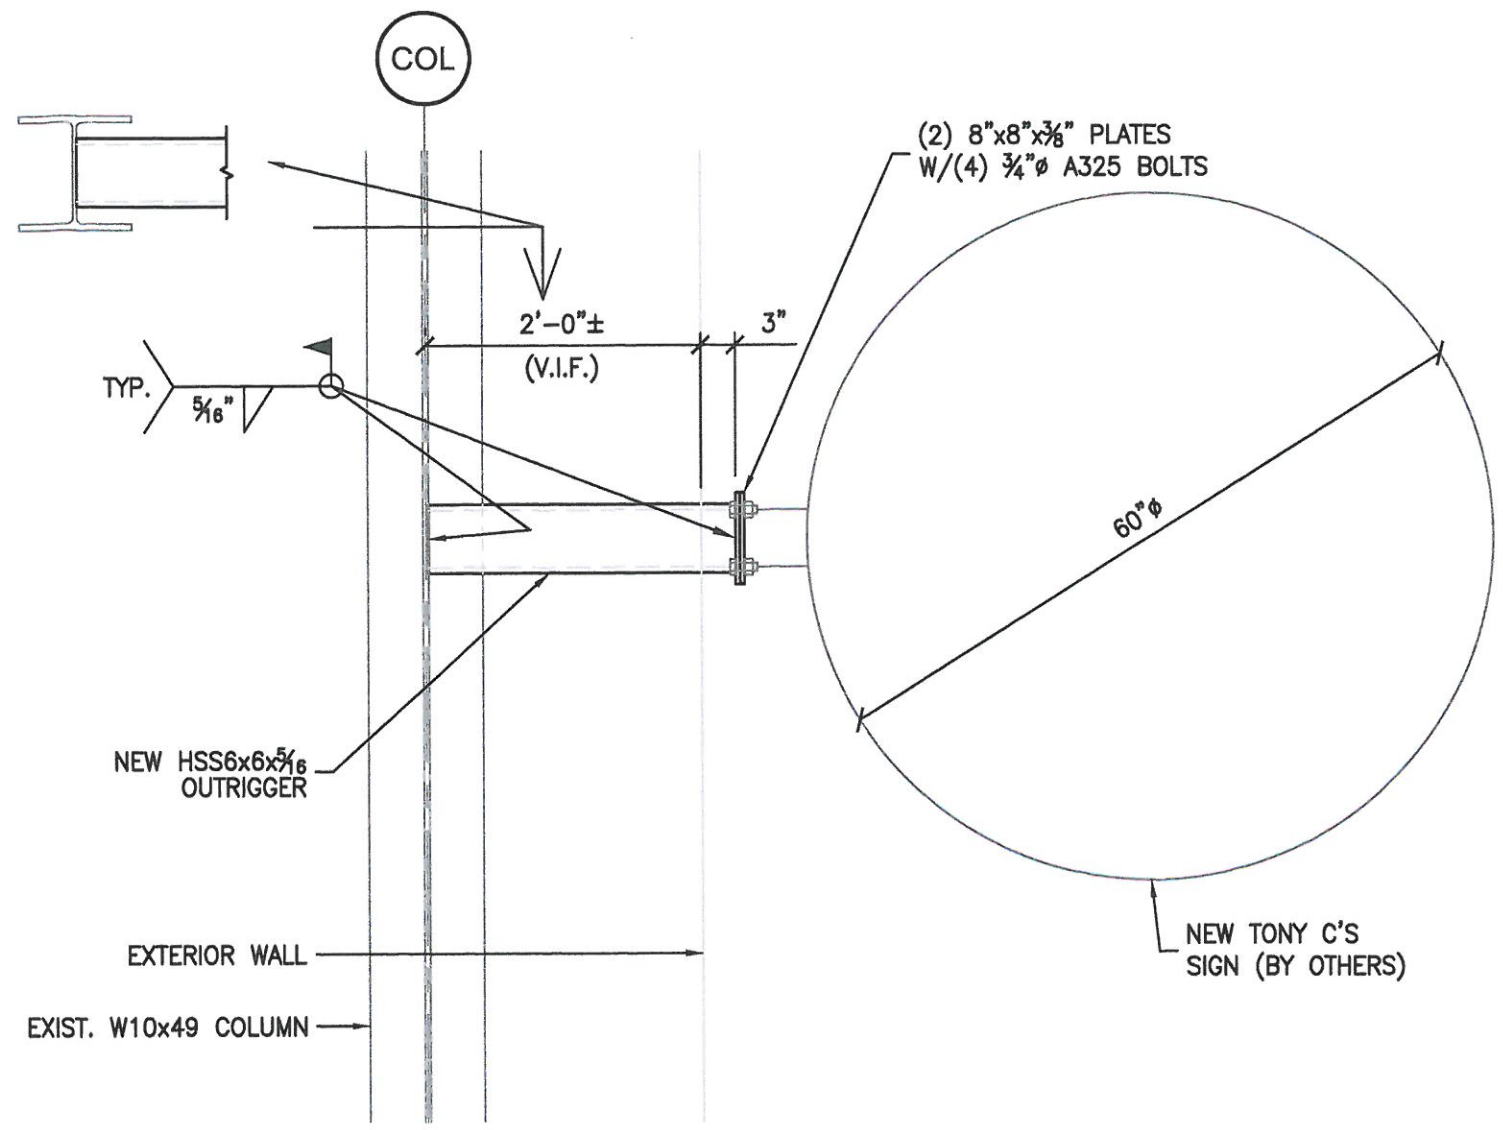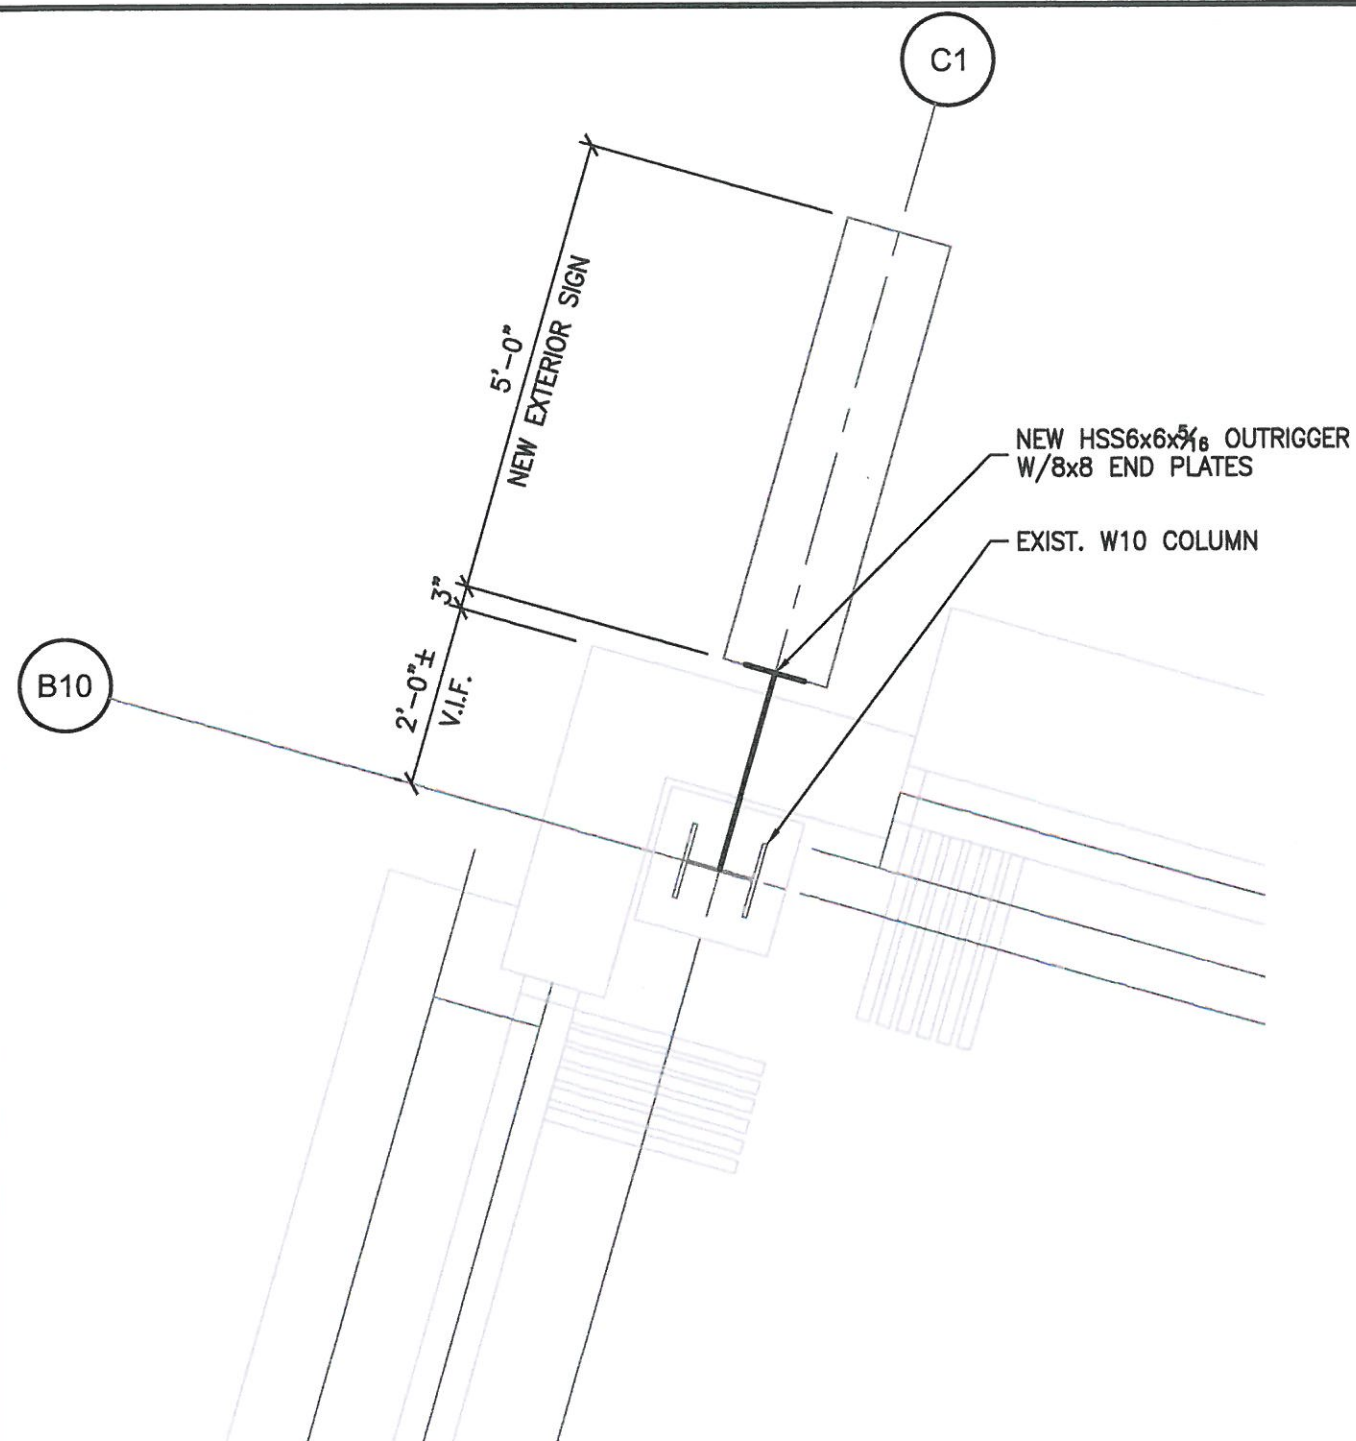

1 SECTION
SCALE: 3/4" = 1'-0"


EXTERIOR SIGN SUPPORT PLAN
SCALE: 1/2" = 1'-0"

Copyright 2014 © Thomas F. Moran, Inc.
48 Constitution Drive, Bedford, N.H. 03110


All rights reserved. These plans and materials may not be copied, duplicated, replicated or otherwise reproduced in any form whatsoever without the prior written permission of Thomas F. Moran, Inc.

This plan is not effective unless signed by a duly authorized officer of Thomas F. Moran, Inc.

 48 Constitution Drive Bedford, NH 03110 Phone (603) 472-4488 Fax (603) 472-9747 www.tfmoran.com		TONY C'S 699 ASSEMBLY ROW SOMERVILLE, MA 02145	
		PREPARED FOR SOUSA DESIGN ARCHITECTS	
REFERENCE DWG		TFM JOB No.	
DATE 12/03/14		SCALE AS NOTED	
DR. BY PES		SKS-3	

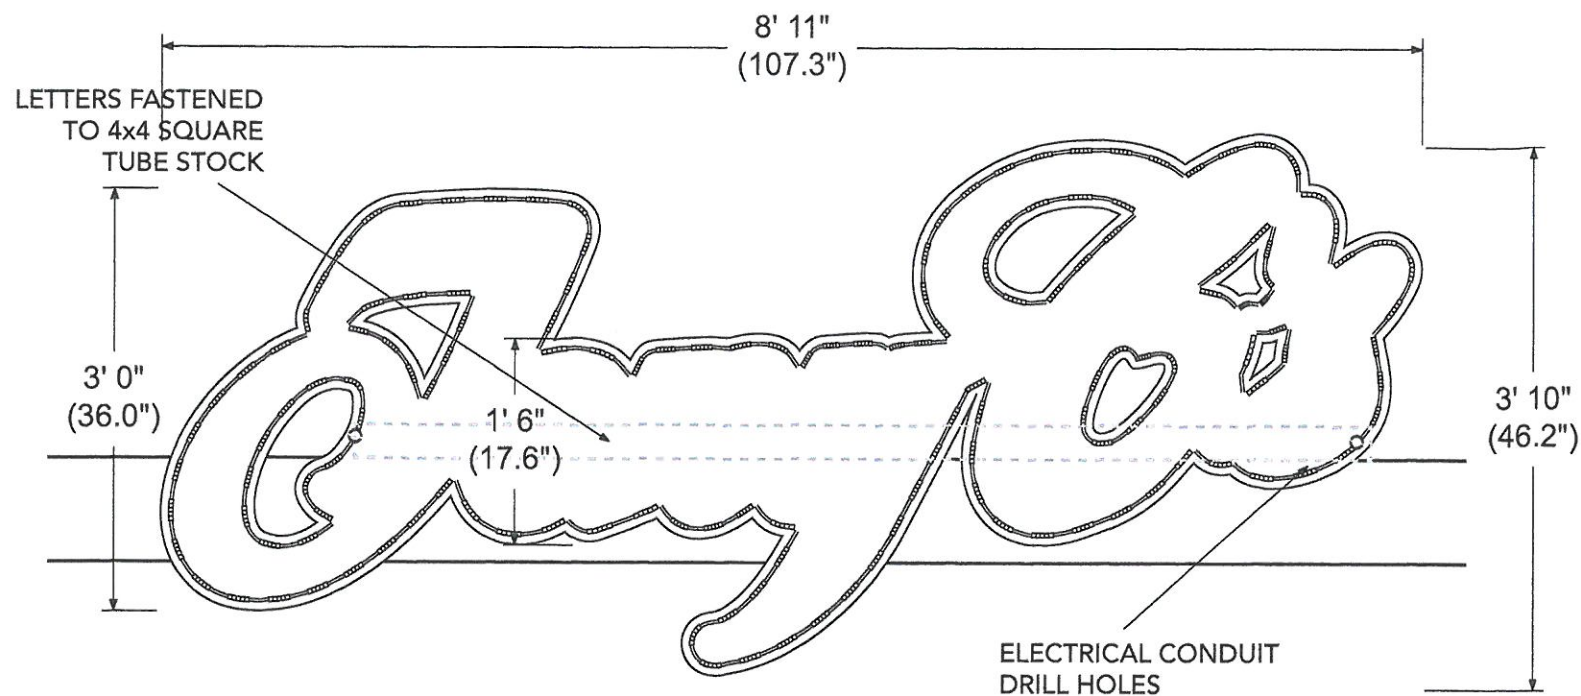


FRONT VIEW
SCALE: 3/4 = 1' 0"

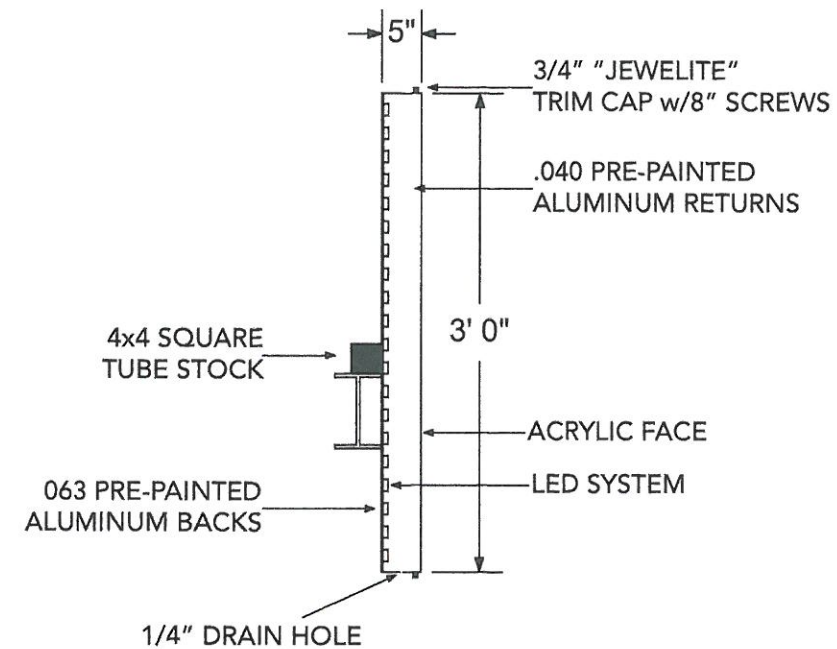

SIDE VIEW
SCALE: 3/4 = 1' 0"



PERSEPECTIVE VIEW
SCALE: 3/4 = 1' 0"

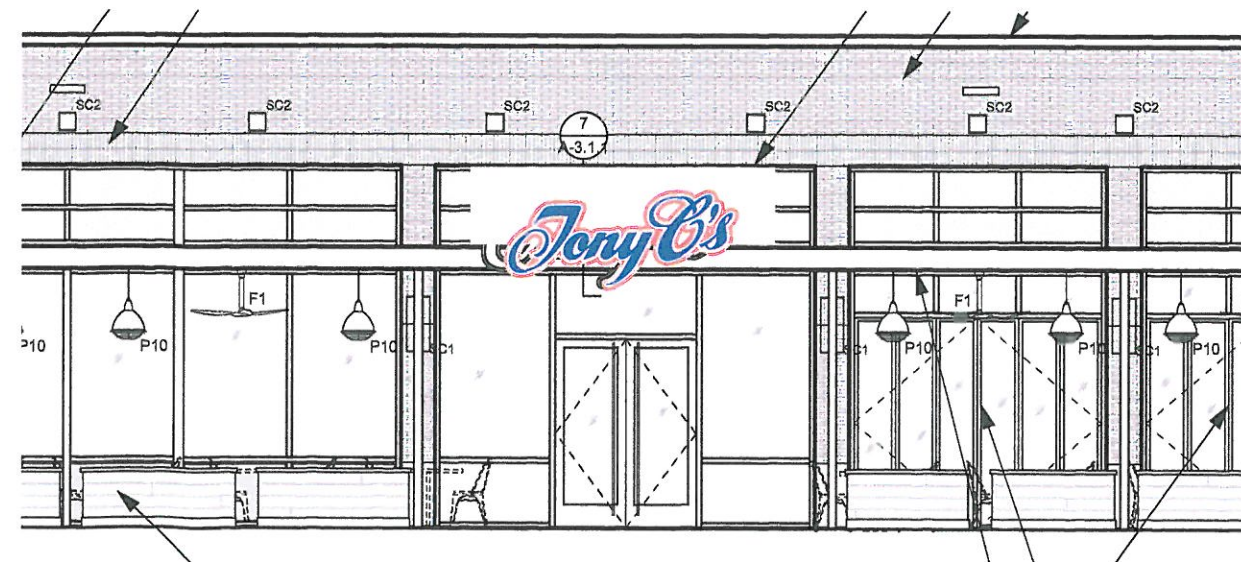

NORTHEAST ELEVATION
SCALE: 1/8 = 1' 0"



Shop drawings built per BBW specs.

TITLE: Exterior Sign
(Somerville)

MEDIA:


DATE: 10/28/14

REVISION: 2




PO Box 760965
Melrose, MA 02176
t: 781.844.0284
f: 781.662.6543
e: jac@bbwraps.net

DRAWING # 01b

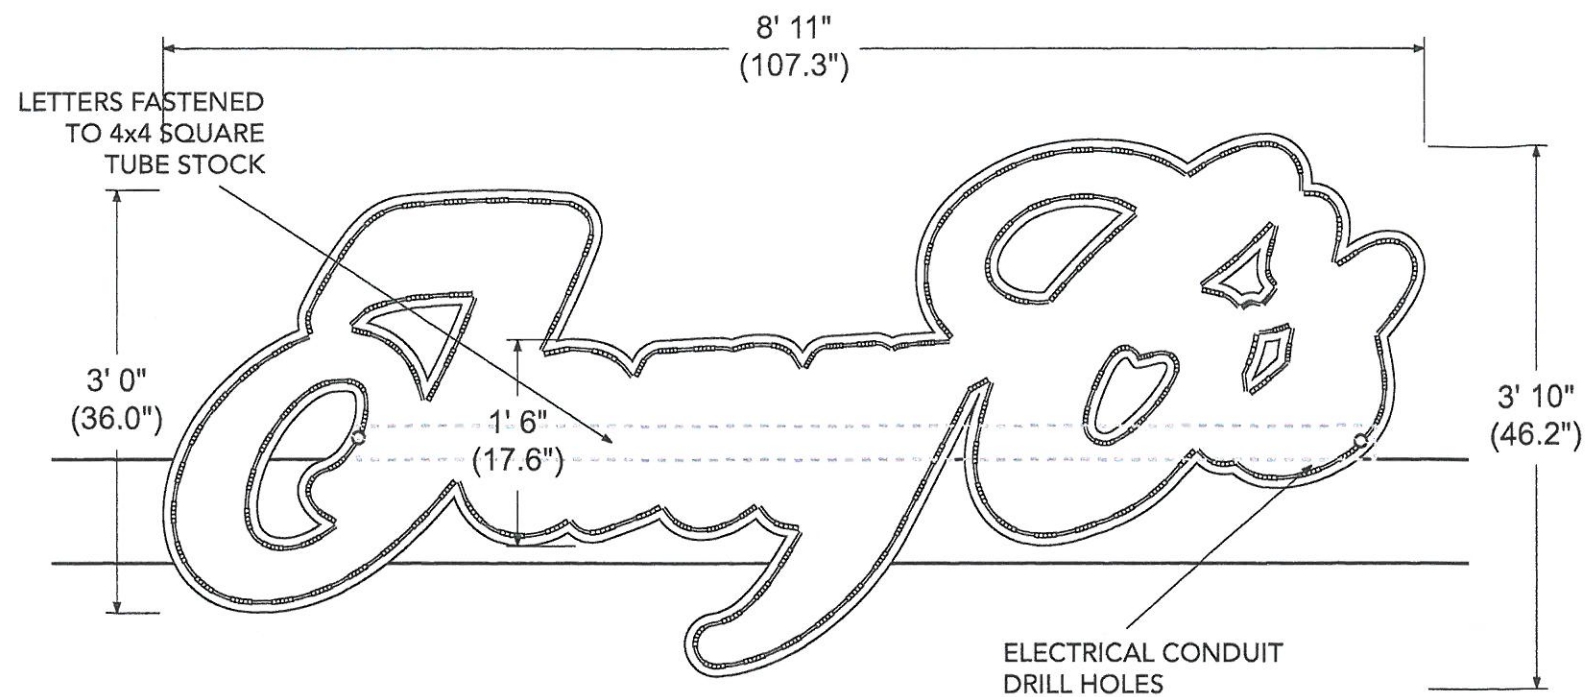


FRONT VIEW
SCALE: $3/4 = 1' 0''$

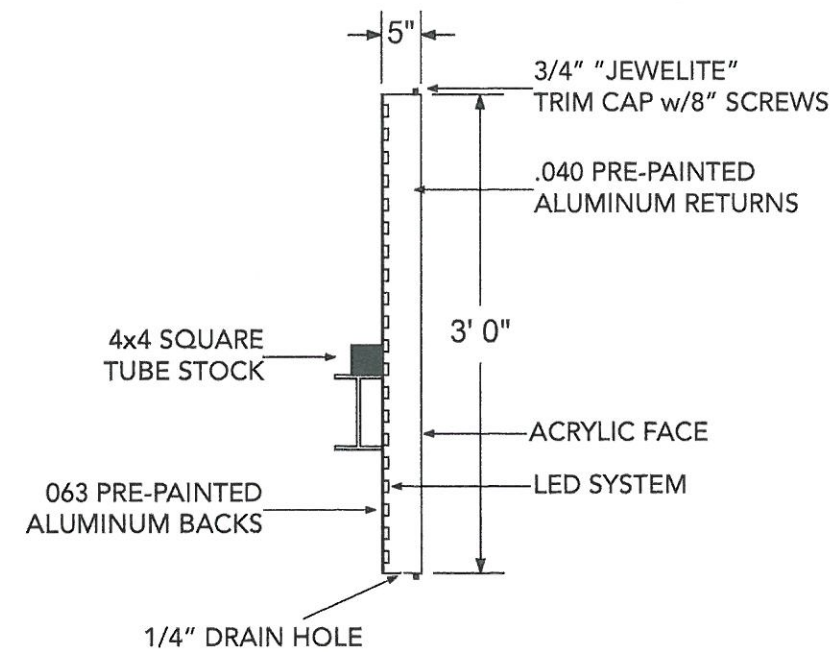

SIDE VIEW
SCALE: $\frac{3}{4} = 1' 0''$



PERSEPECTIVE VIEW
SCALE: 3/4" = 1' 0"

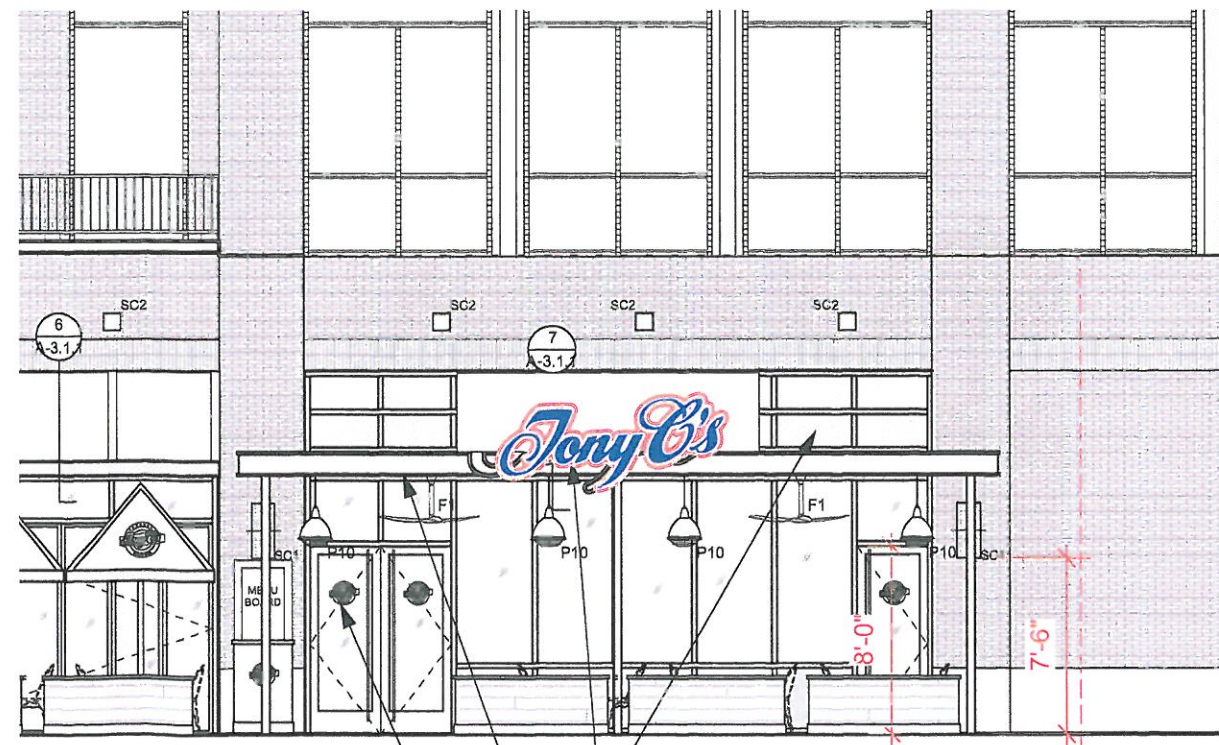

WEST ELEVATION VIEW
SCALE: 1/8" = 1'0"



Shop drawings built per BBW specs.

TITLE: Exterior Sign
(Somerville)

MEDIA:

DATE: 10/28/14


REVISION: 2



PO Box 760965
Melrose, MA 02176
t: 781.844.0284
f: 781.662.6543
e: jac@bbwraps.net

DRAWING # 01a

GHOST PAINTED LOGO
DIRECTLY ON BRICK

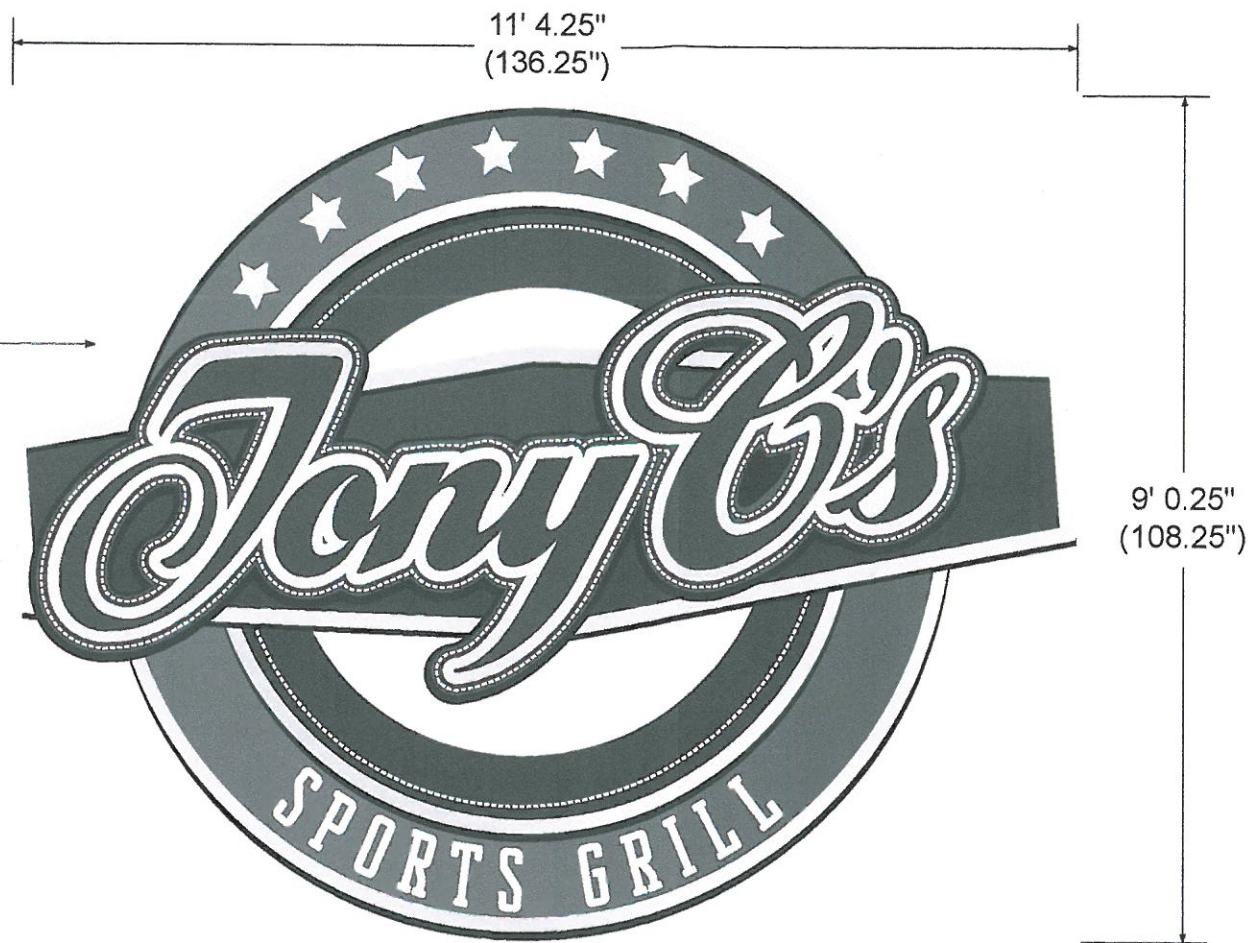

Shop drawings built per BBW specs.

TITLE: Brick Logo
(Somerville)

MEDIA:

DATE: 10/28/14

REVISION: 1




www.BostonBuildingWraps.com

PO Box 760965
Melrose, MA 02176
t: 781.844.0284
f: 781.662.6543
e: jac@bbwraps.net

DRAWING # 05

FRONT VIEW
SCALE: 1/2" = 1'0"

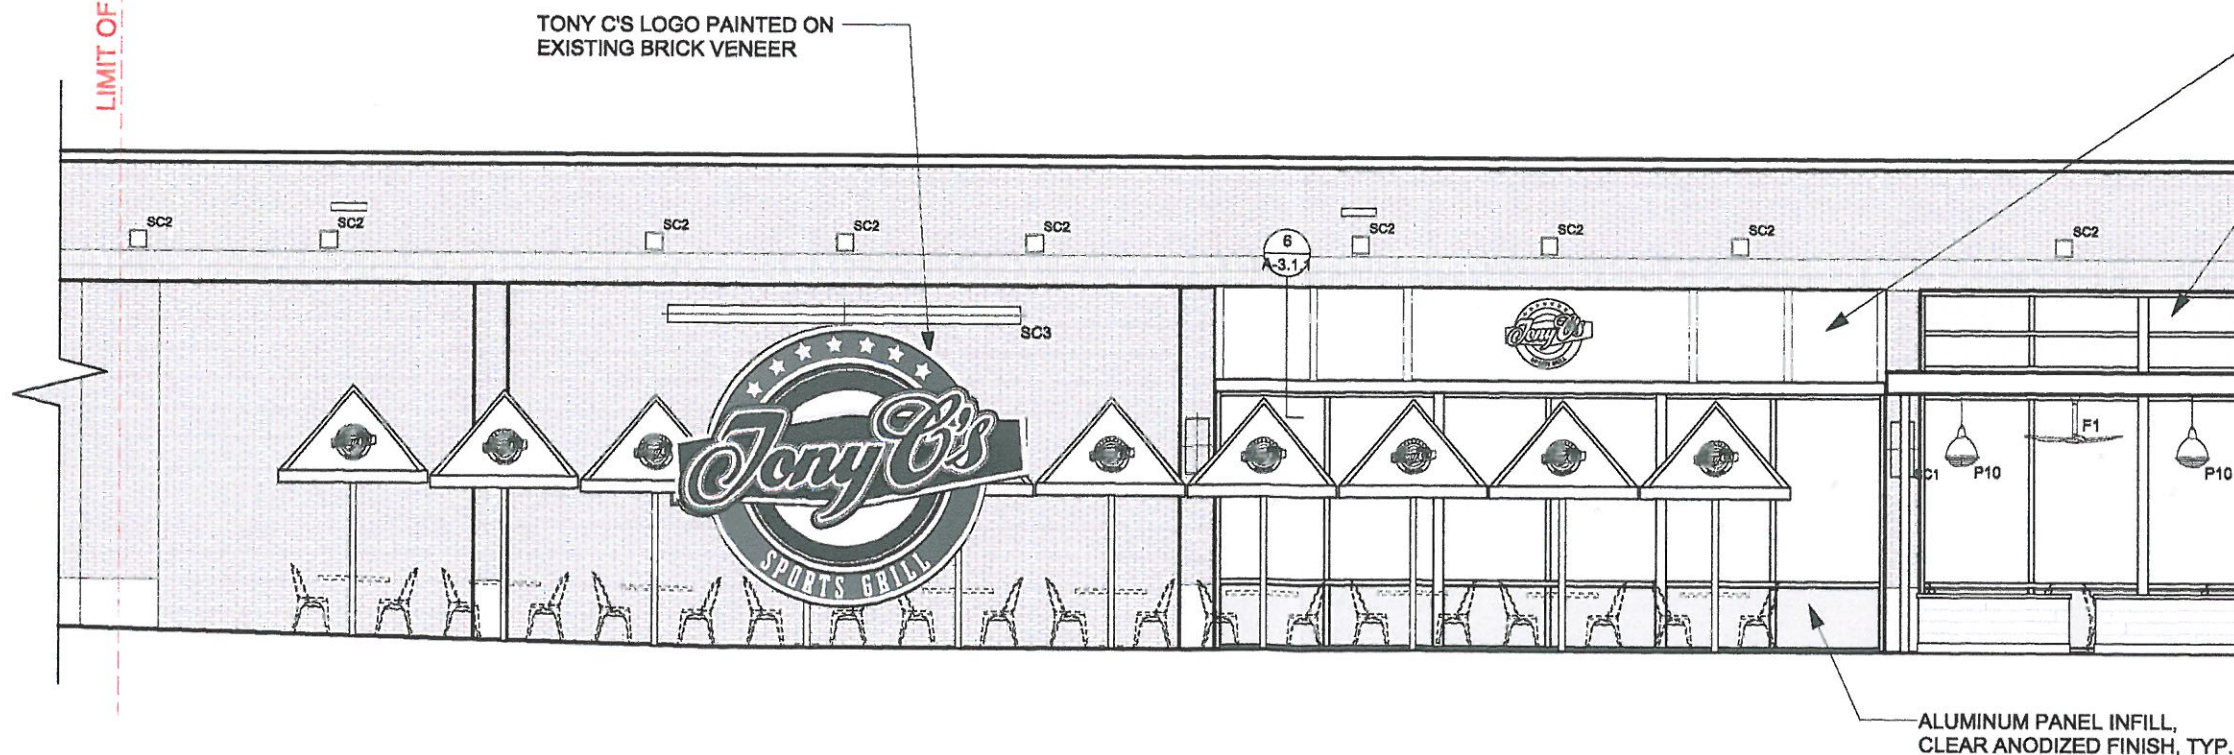

PERSEPECTIVE VIEW
SCALE: 1/2" = 1'0"