

S: kcopy

CITY OF SOMERVILLE
INSPECTIONAL SERVICES
1 Franey Road
Somerville, MA 02146

Approved A.B.
7-18-11


City of Somerville
ZONING BOARD OF APPEALS

APPROVED

Date: 6/4/08

Case #: ZBA 2007-11-R0508


RECEIVED
S.P.C.D. AND
PLANNING DEPT.
2008 MAY 29 PM 5:07

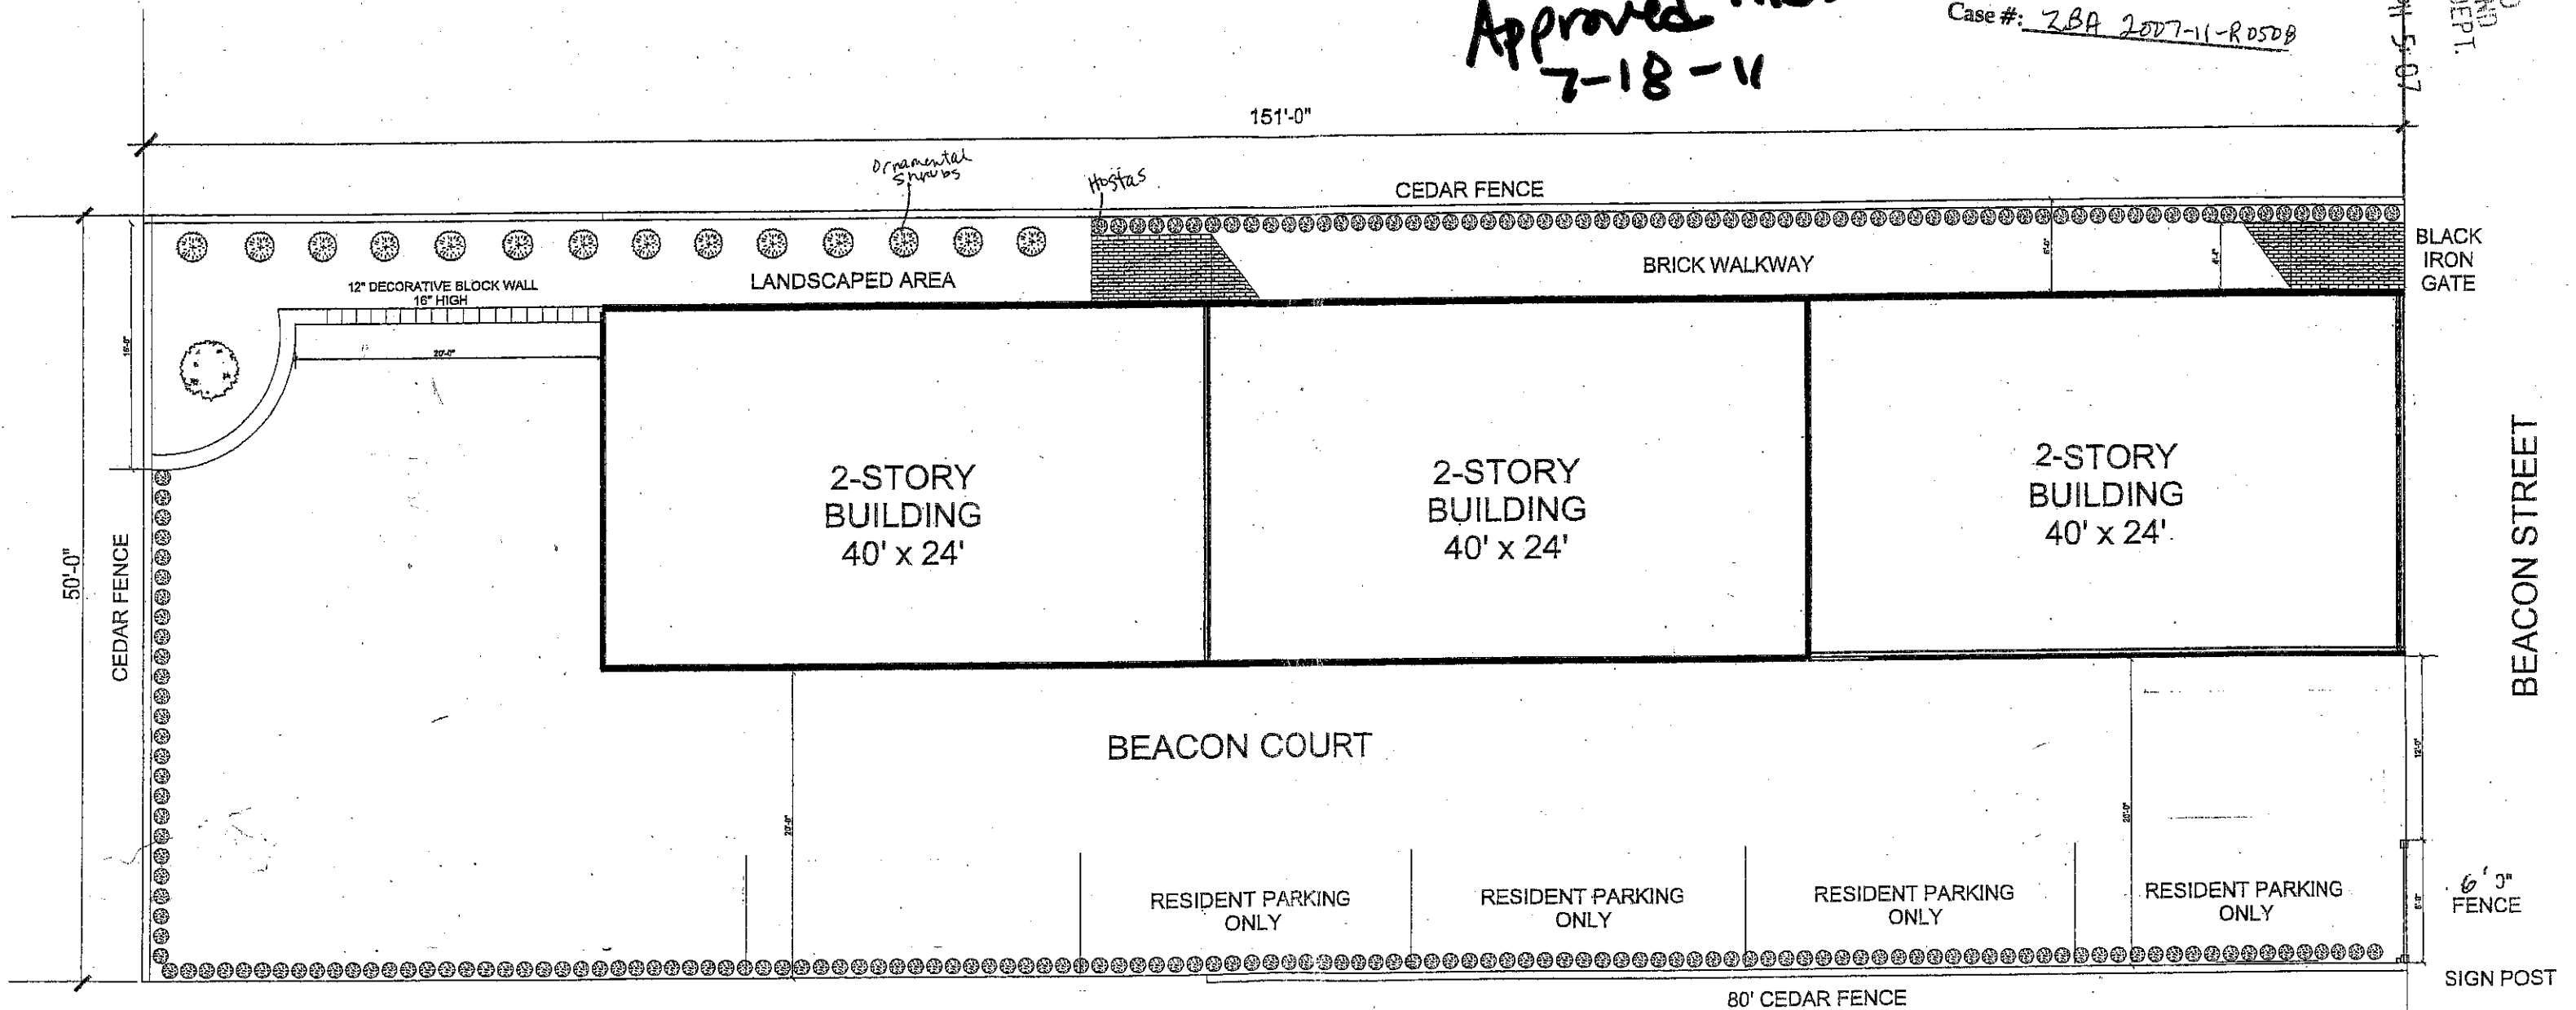

LOT SIZE: 7500 SQ. FT.
BUILDING FOOTPRINT: 2880 SQ. FT.
LAND AREA: 4620 SQ. FT.
LANDSCAPE AREA: 704 SQ. FT. (15% OF LAND AREA)

SITE PLAN

Scale: 1" = 10'

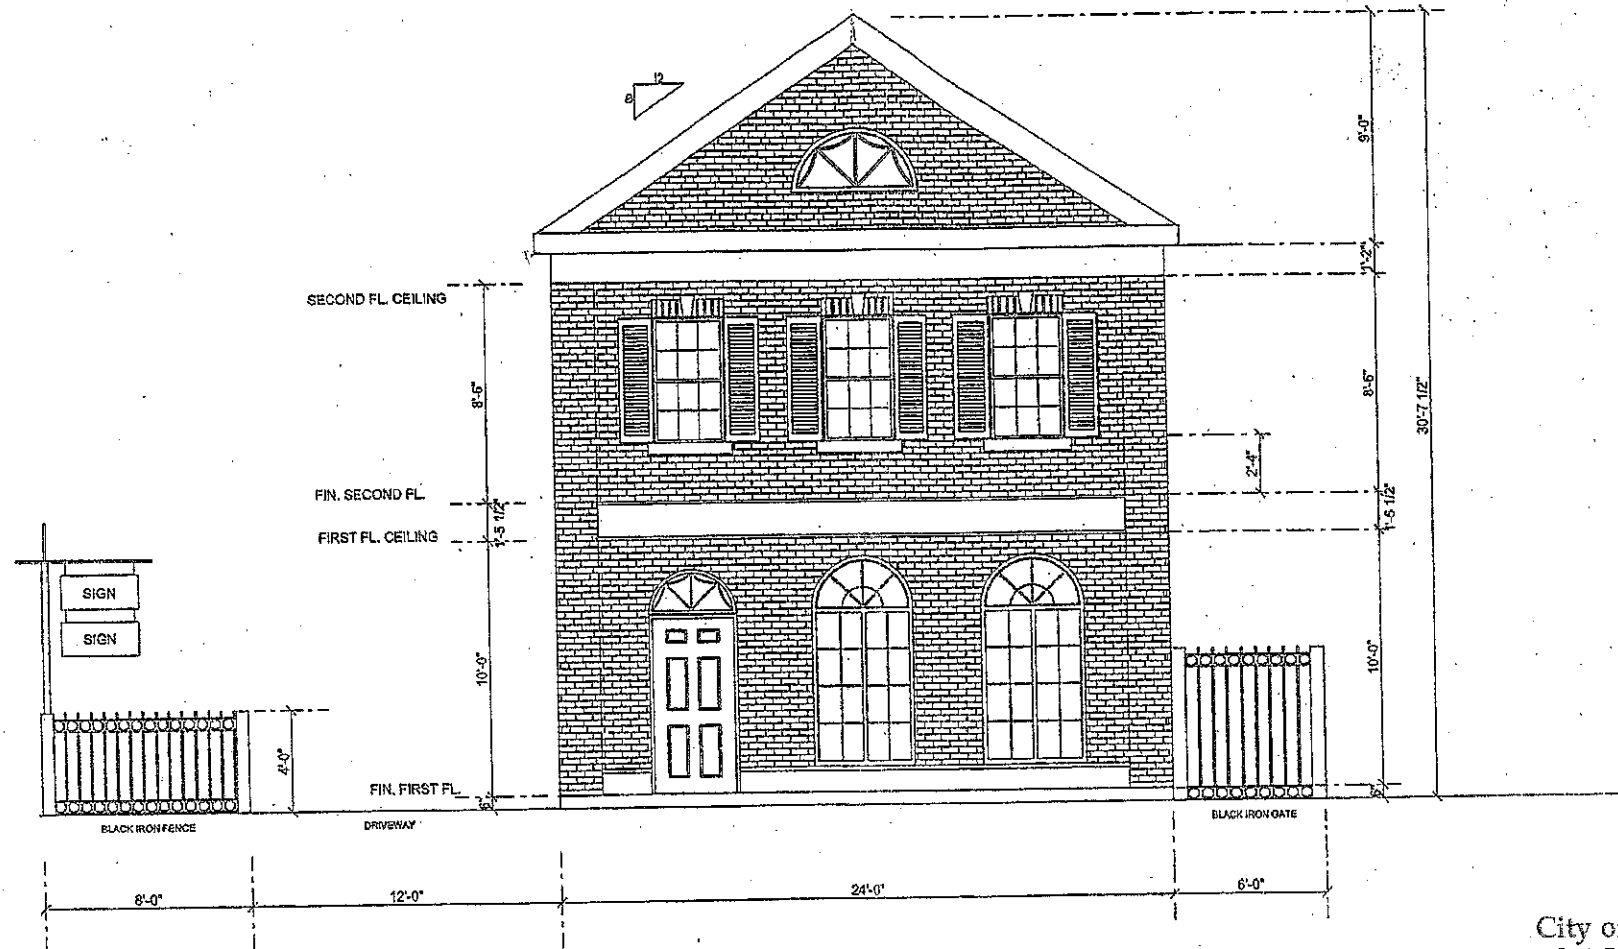

FRONT ELEVATION
Scale: 1/4" = 1'-0"

City of Somerville
ZONING BOARD OF APPEALS

APPROVED

Date: 6/24/09

Case #: ZBA 2007-11-


*R0609
See conditions*

VISION DESIGN & CONSTRUCTION, INC. 14 WESTERN AVENUE WAKEFIELD, MA 01880 (781) 246-7571	KEN SPERA BEACON STREET SOMERVILLE, MA	SCALE: AS SHOWN	APRIL 30, 2009
		DRAWN BY: P.F.M.	REVISIONS:
		TITLE SHEET	A - 1

NFDA 70
(NEC)
507CMR
M.B.L. 148
780CMR

2009 JUN 19 PM 12:17

RECEIVED
S.P.C.D. AND
PLANNING DEPT.

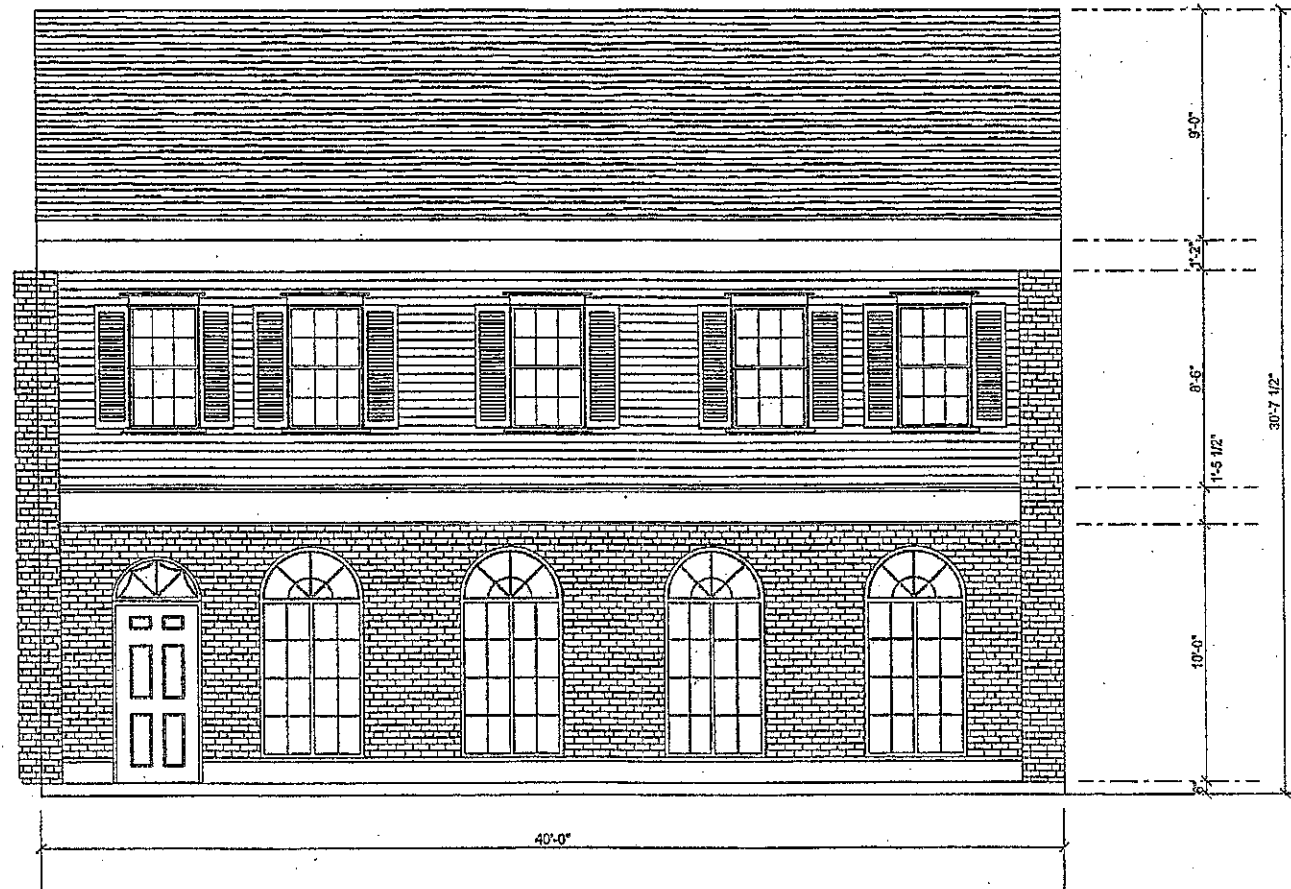

LEFT ELEVATION - PHASE ONE
Scale: 1/4" = 1'-0"

City of Somerville
ZONING BOARD OF APPEALS

APPROVED

Date: 6/24/09


Case #: ZBA 2007-11-

R0609
See Conditions

VISION DESIGN & CONSTRUCTION, INC. 14 WESTERN AVENUE WAKEFIELD, MA 01880 (781) 240-7571	KEN SPERA BEACON STREET SOMERVILLE, MA	SCALE: AS SHOWN DRAWN BY: P.F.M. LEFT ELEVATION	APRIL 30, 2009 REVISIONS: A - 4
--	--	---	---

2009 JUN 19 PM 12:17

RECEIVED
S.P.C.D. AND
PLANNING DEPT.

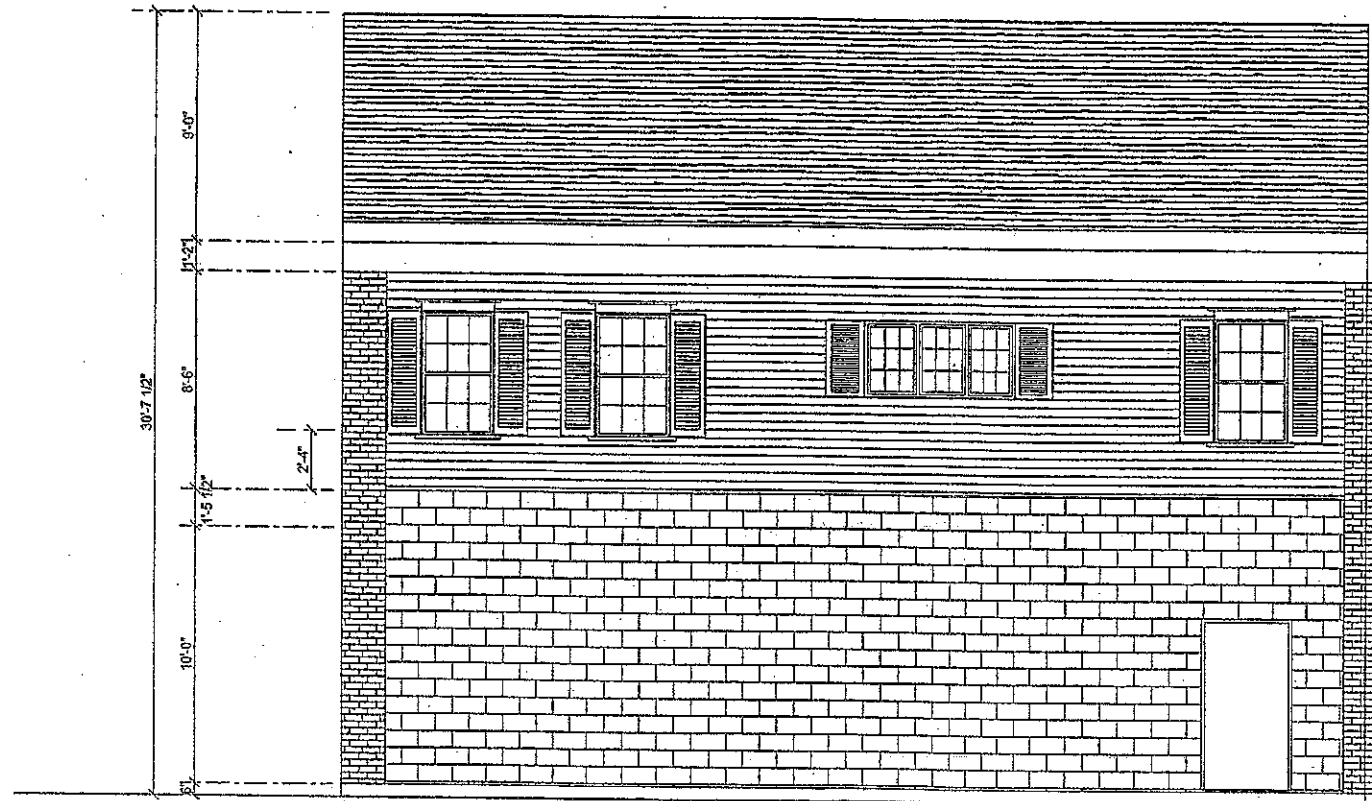

RIGHT ELEVATION - PHASE ONE
Scale: 1/4" = 1'-0"

City of Somerville
ZONING BOARD OF APPEALS

APPROVED

Date: 6/24/09

Case #: ZBA 2007-11-

R0609
See conditions

VISION DESIGN & CONSTRUCTION, INC. 14 WESTERN AVENUE WAKEFIELD, MA 01880 (781) 246-7571	KEN SPERA BEACON STREET SOMERVILLE, MA	SCALE: AS SHOWN	APRIL 30, 2009
		DRAWN BY: P.F.M.	REVISIONS:
		RIGHT ELEVATION	A - 3

RECEIVED
PLANNING DEPT.
2009 JUN 19 PM 12:17

City of Somerville
ZONING BOARD OF APPEALS

APPROVED

Date: 6/4/08

Case #: ZBA 2007-11-R0508
See conditions

RECEIVED
S.P.C.D. AND
PLANNING DEPT.
2008 MAY 29 PM 5:07



LEFT SIDE ELEVATION
Scale: 1/8" = 1'-0"

City of Somerville
ZONING BOARD OF APPEALS


APPROVED

Date: 6/4/08

Case #: ZBA 2007-11-R0503
SECURITY

RECEIVED
S.P.C.D. AND
PLANNING DEPT.

2008 MAY 29 PM 5:03

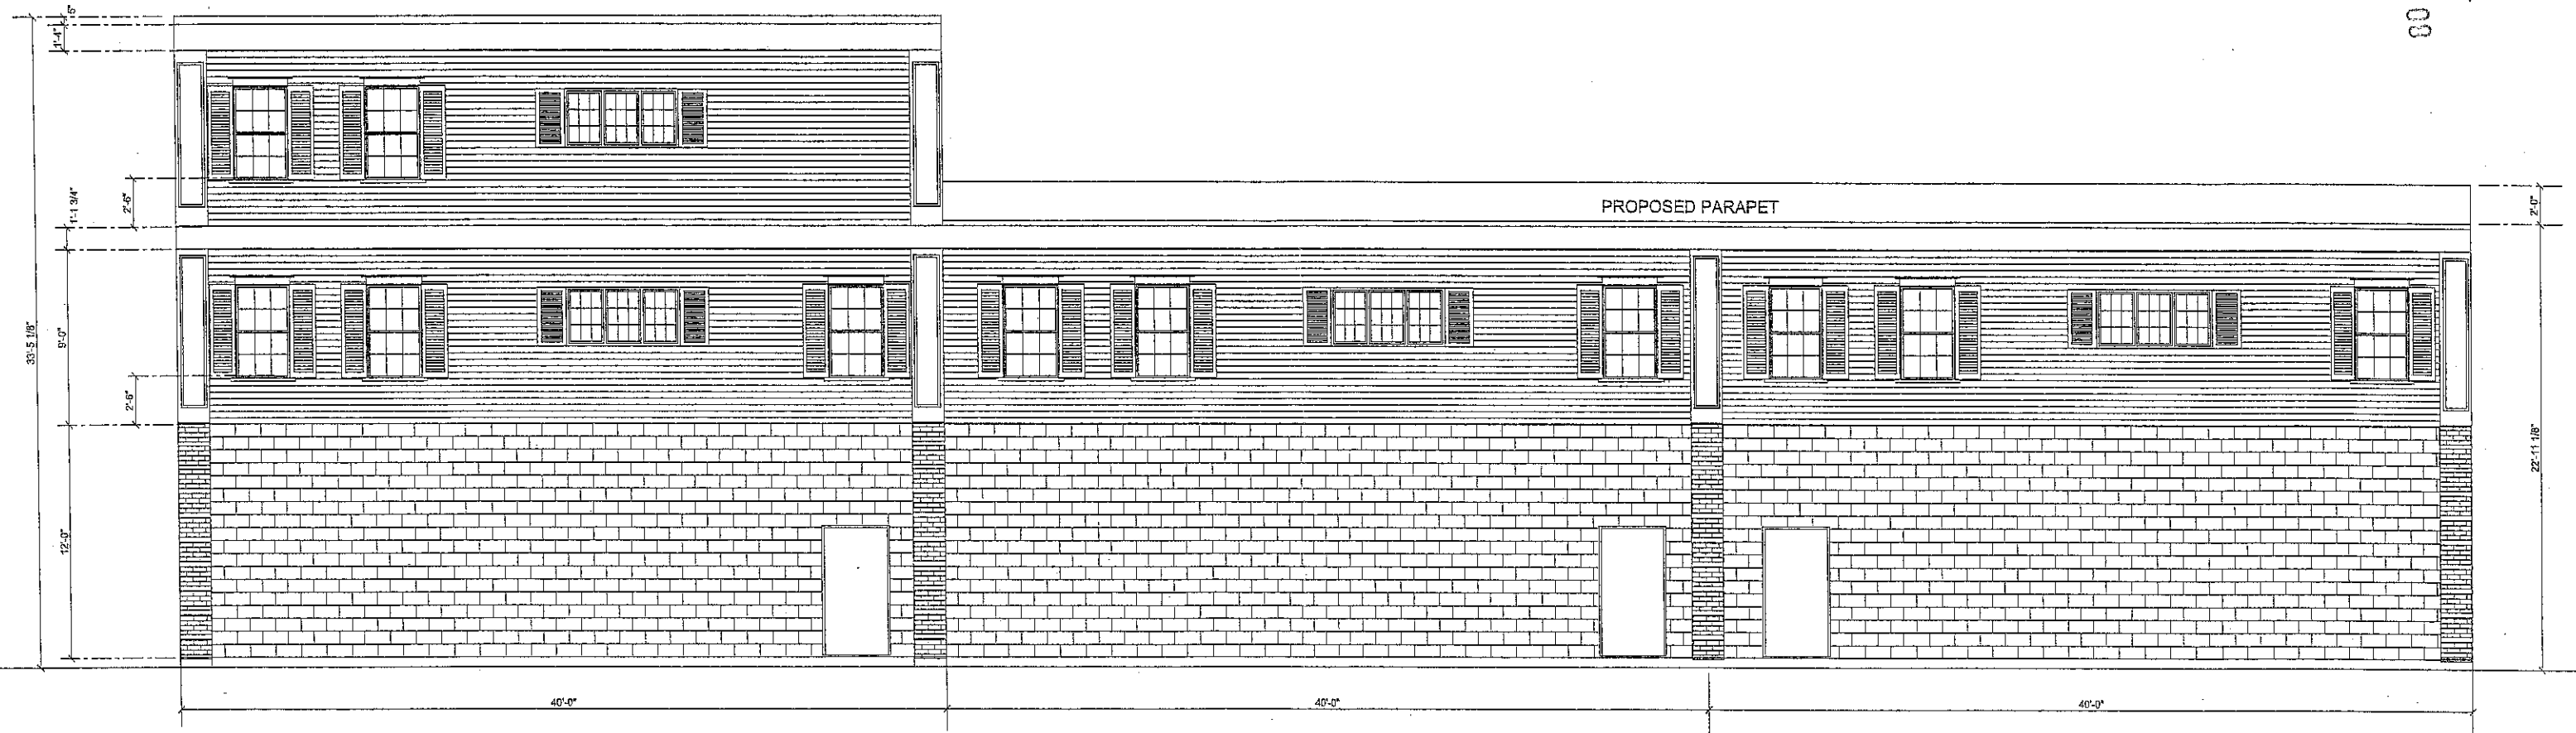

RIGHT SIDE ELEVATION
Scale: 1/8" = 1'-0"