


KEVIN SPERS
292 BEACON ST.

REVISION


RECEIVED
S.P.C.D. AND
PLANNING DEPT.

2015 AUG 25 PM 2:41

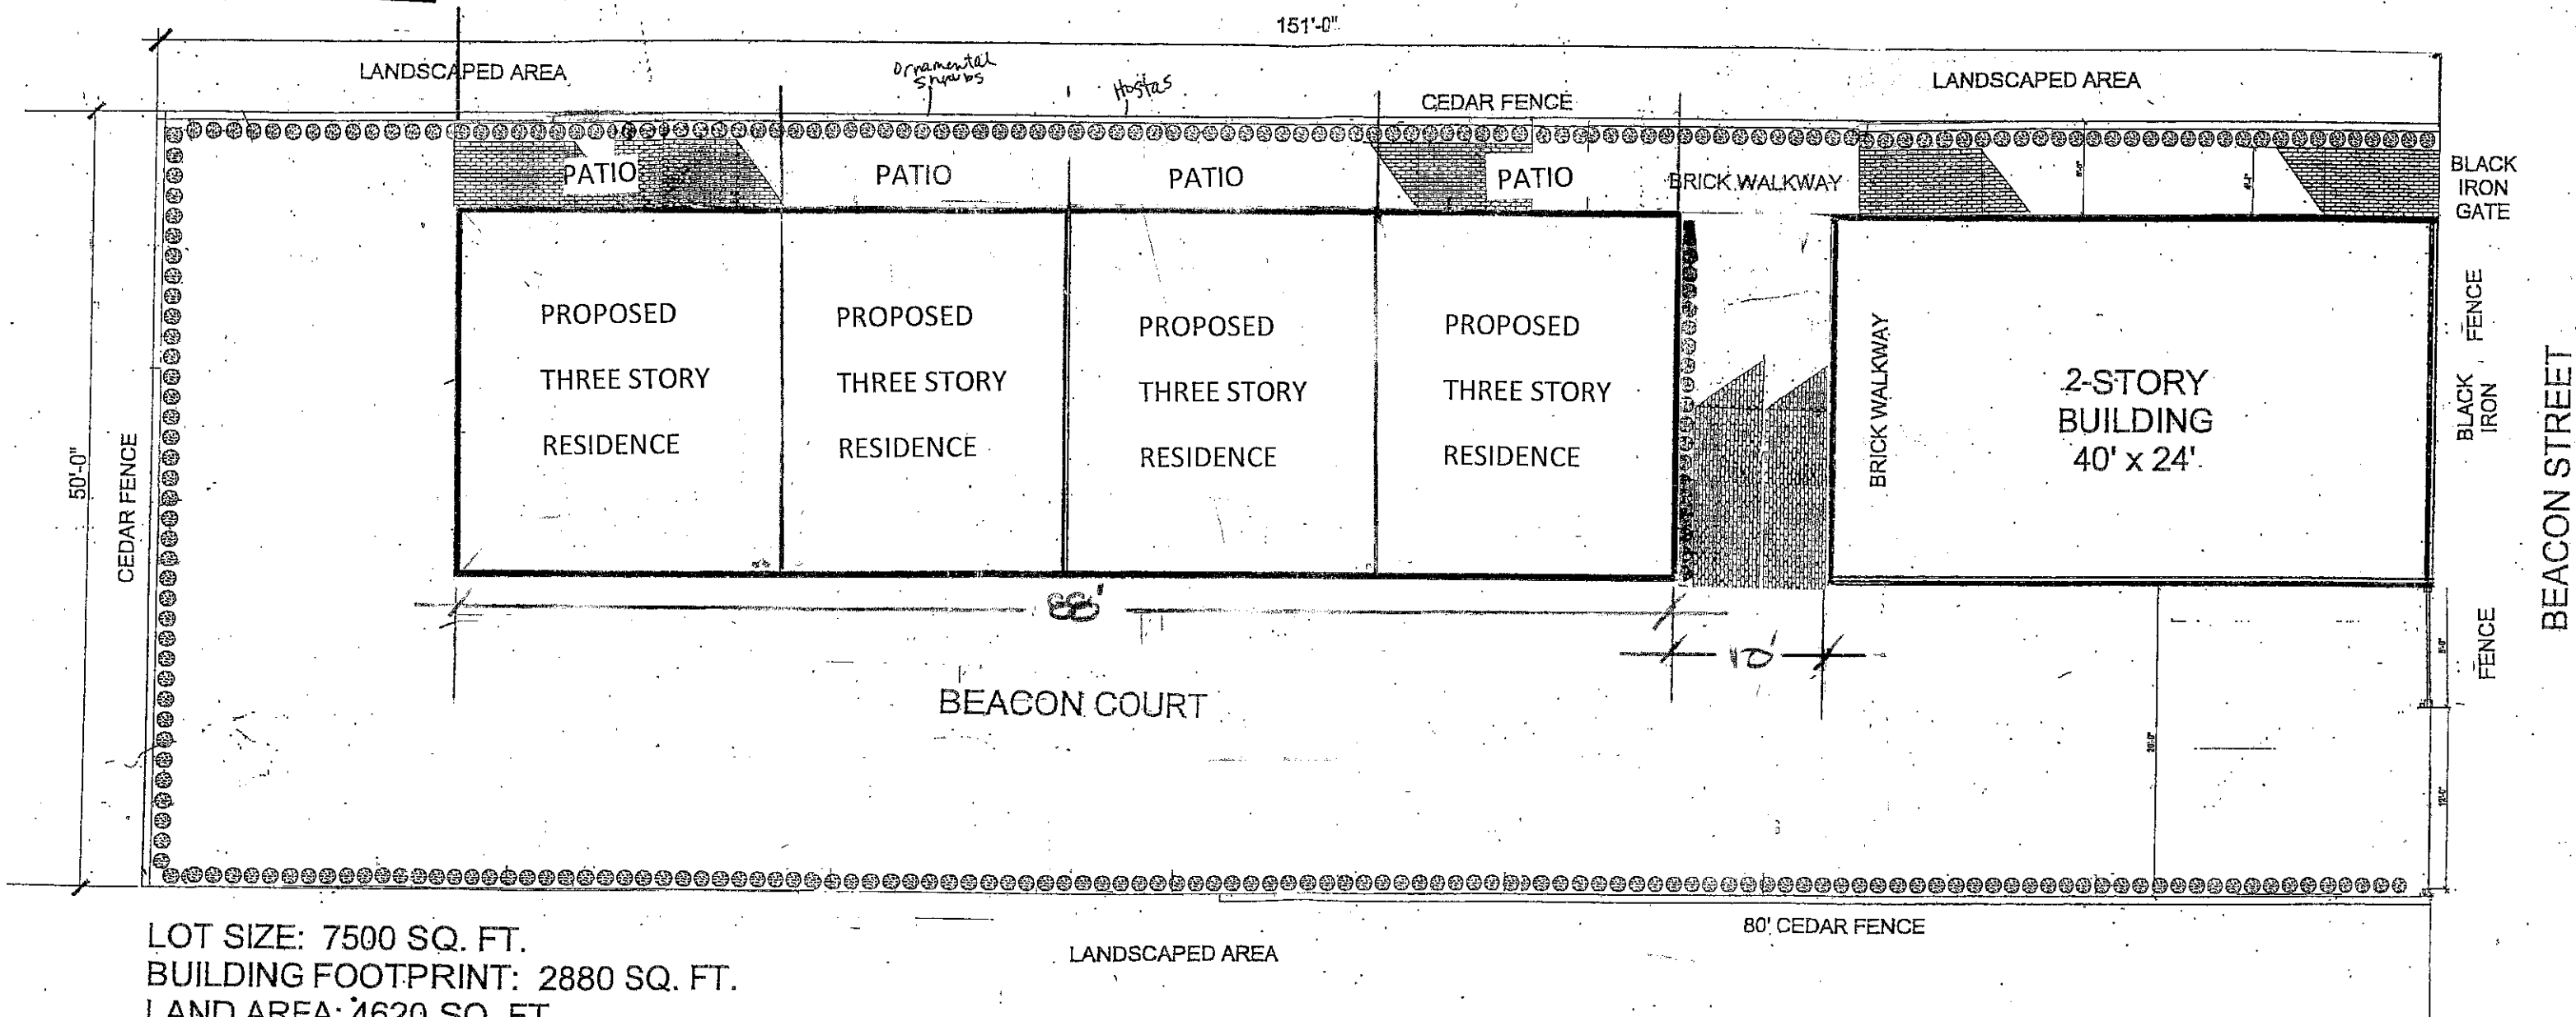


LOT SIZE: 7500 SQ. FT.
BUILDING FOOTPRINT: 2880 SQ. FT.
LAND AREA: 4620 SQ. FT.
LANDSCAPE AREA: 704 SQ. FT. (15% OF LAND AREA)


SITE PLAN
Scale: 1" = 10'

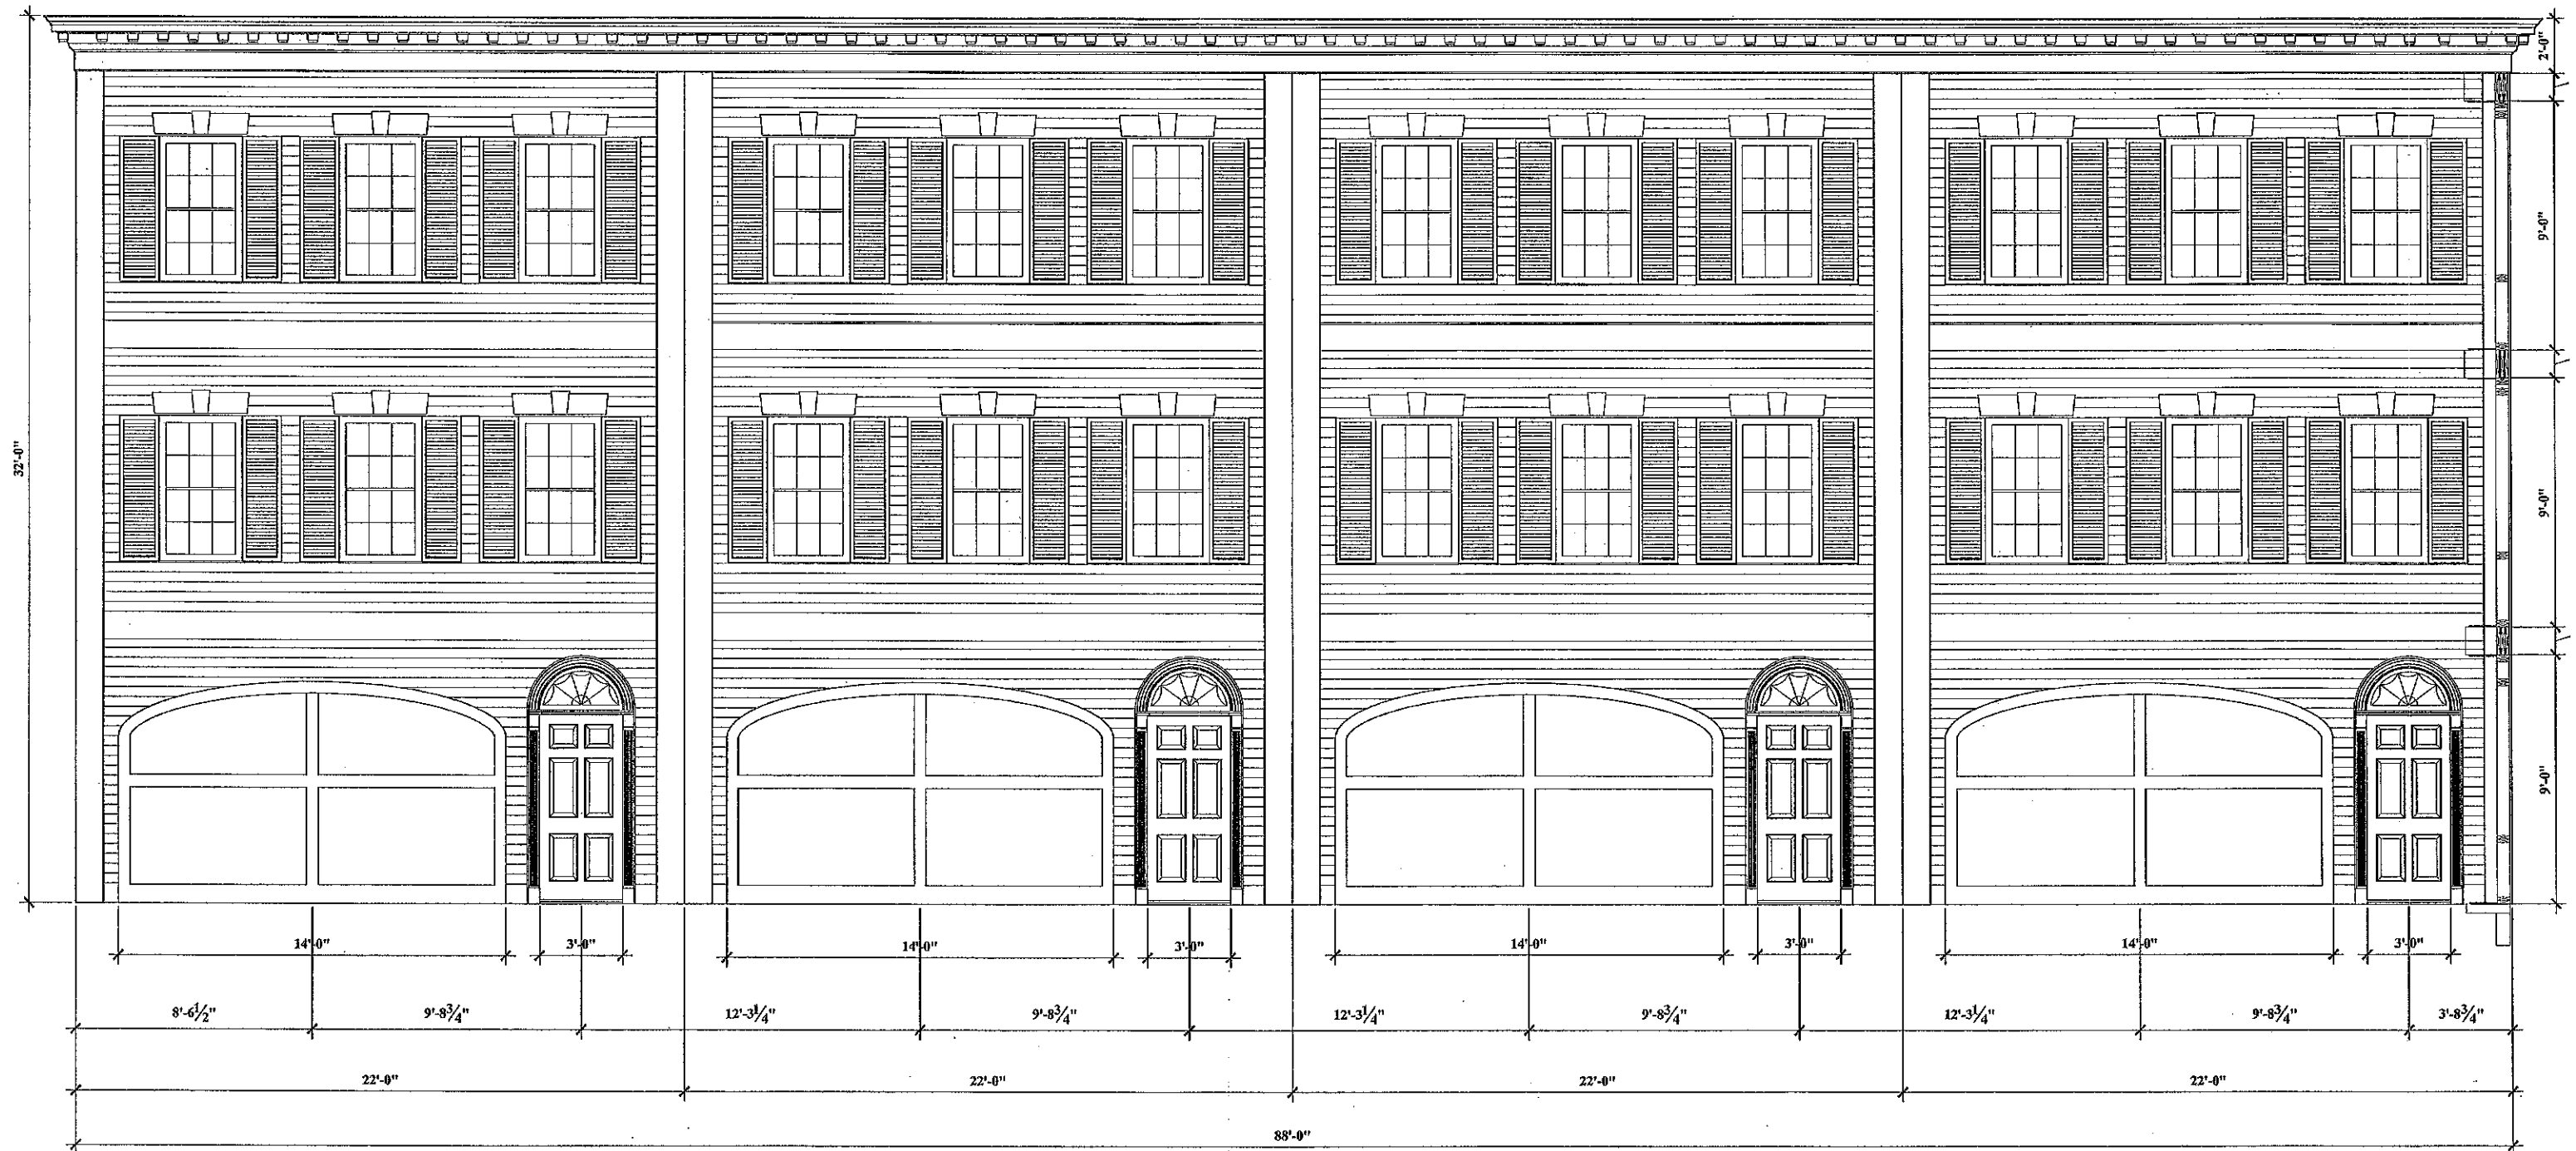

Front Elevation #1-4
Scale 3/8" = 1'-0"



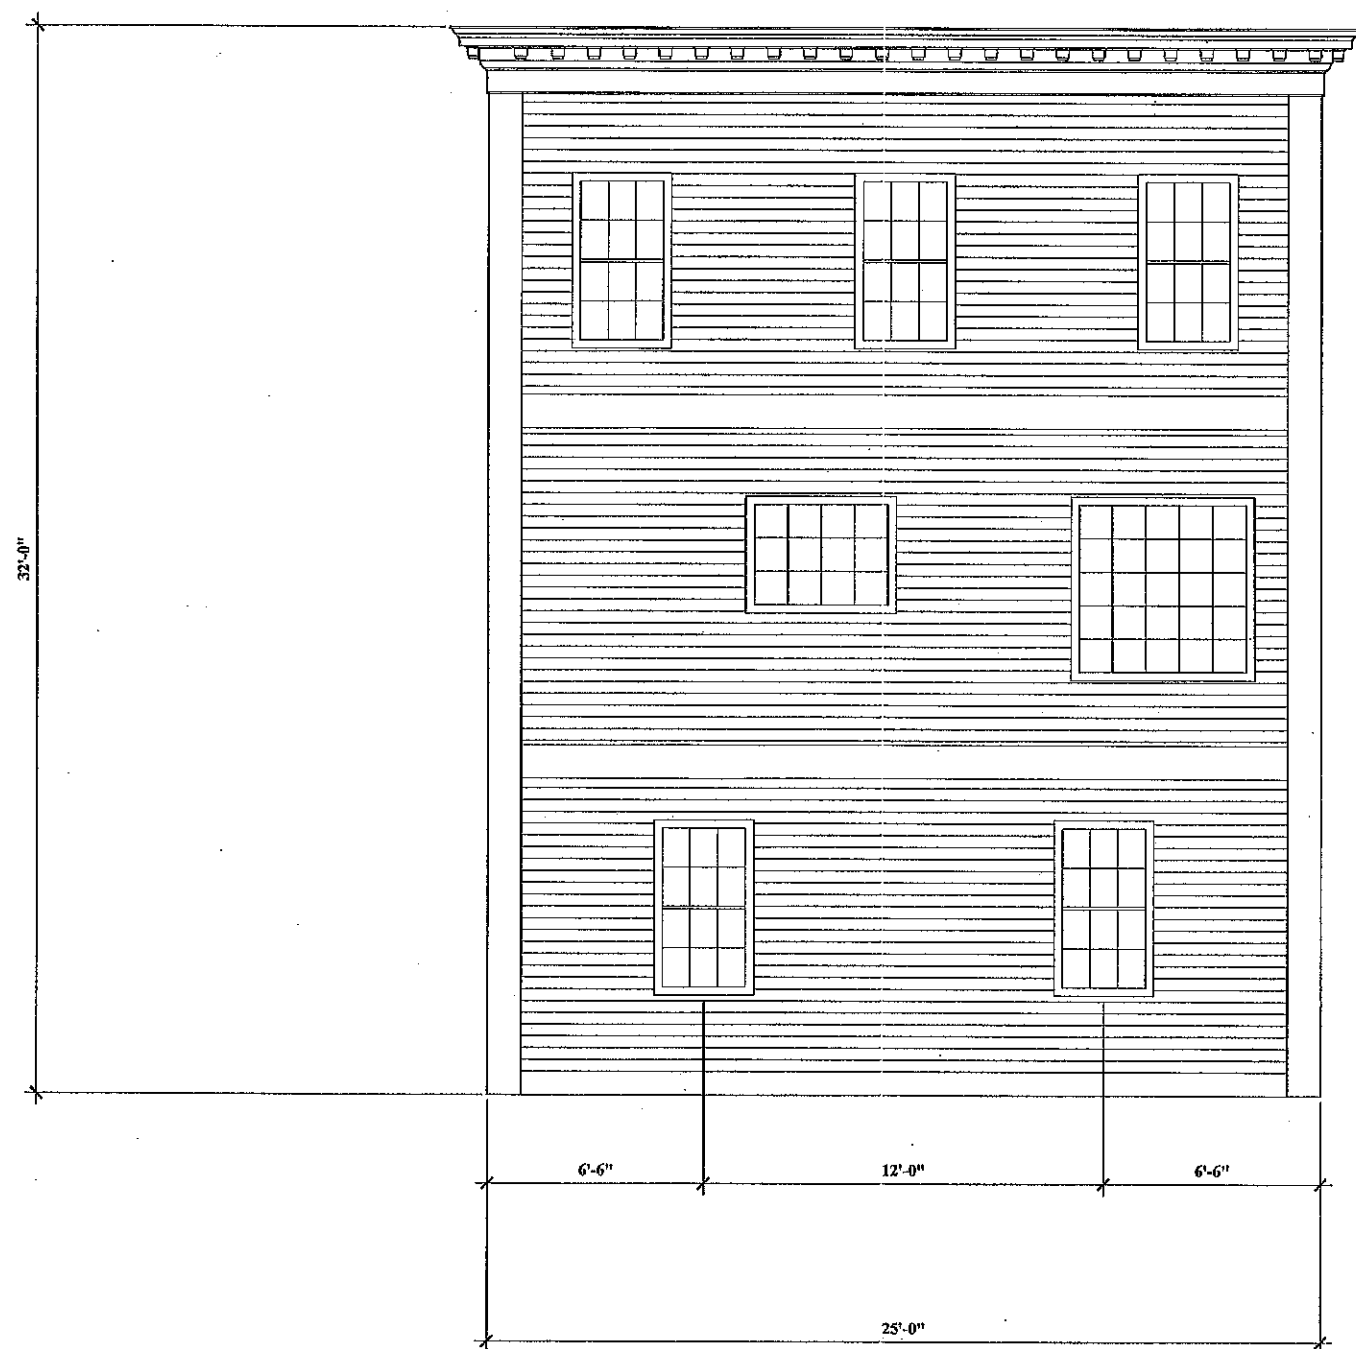


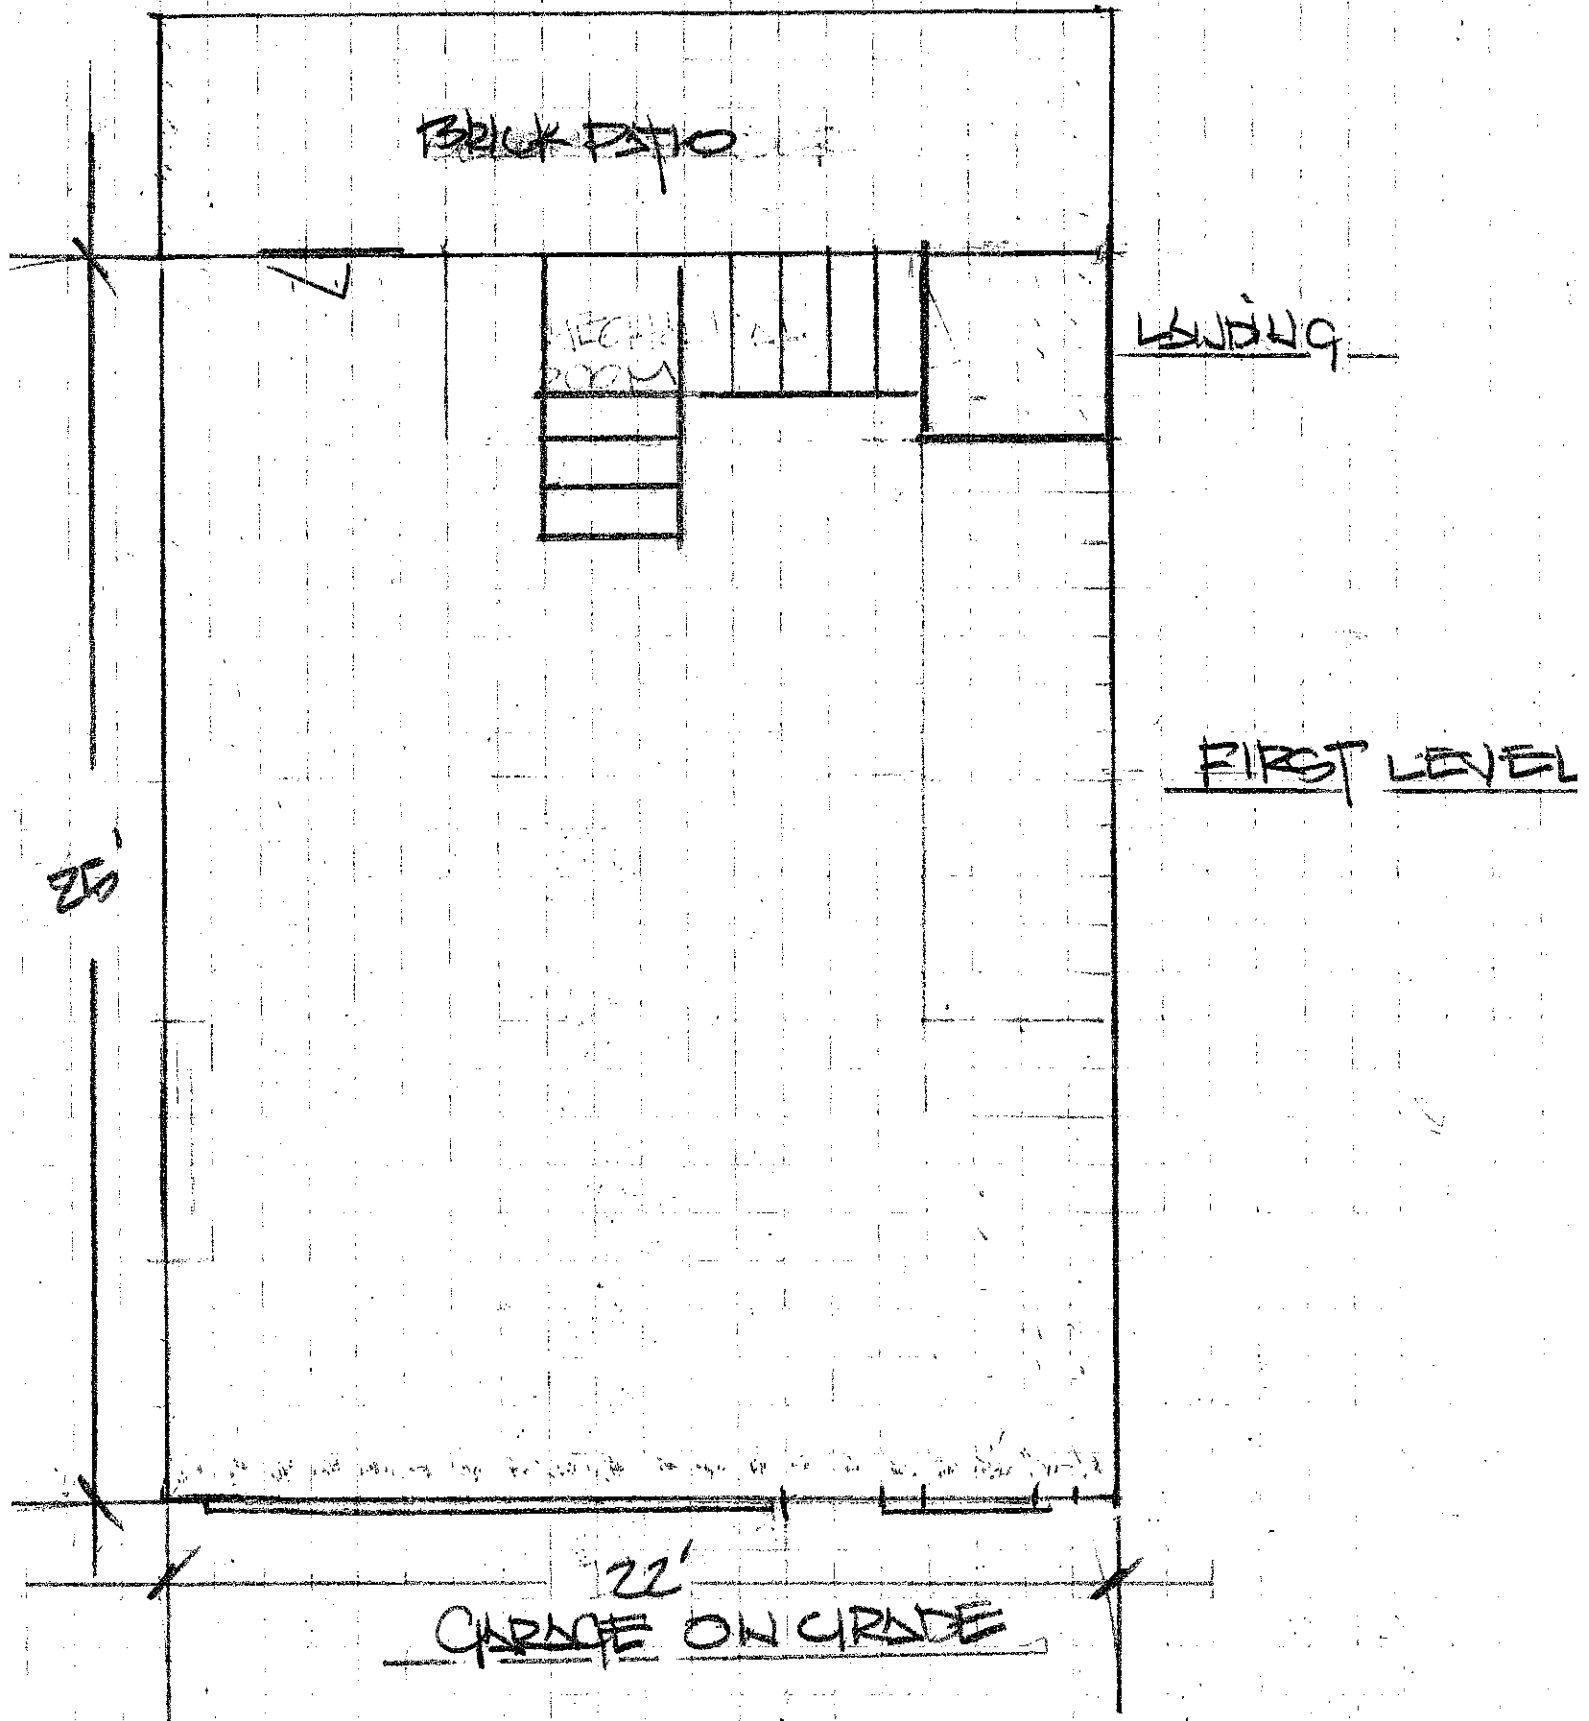

SCALE $\frac{1}{4}'' = 1'$

RECEIVED
S.P.C.D. AND
PLANNING DEPT.

2015 SEP 15 PM 3:28

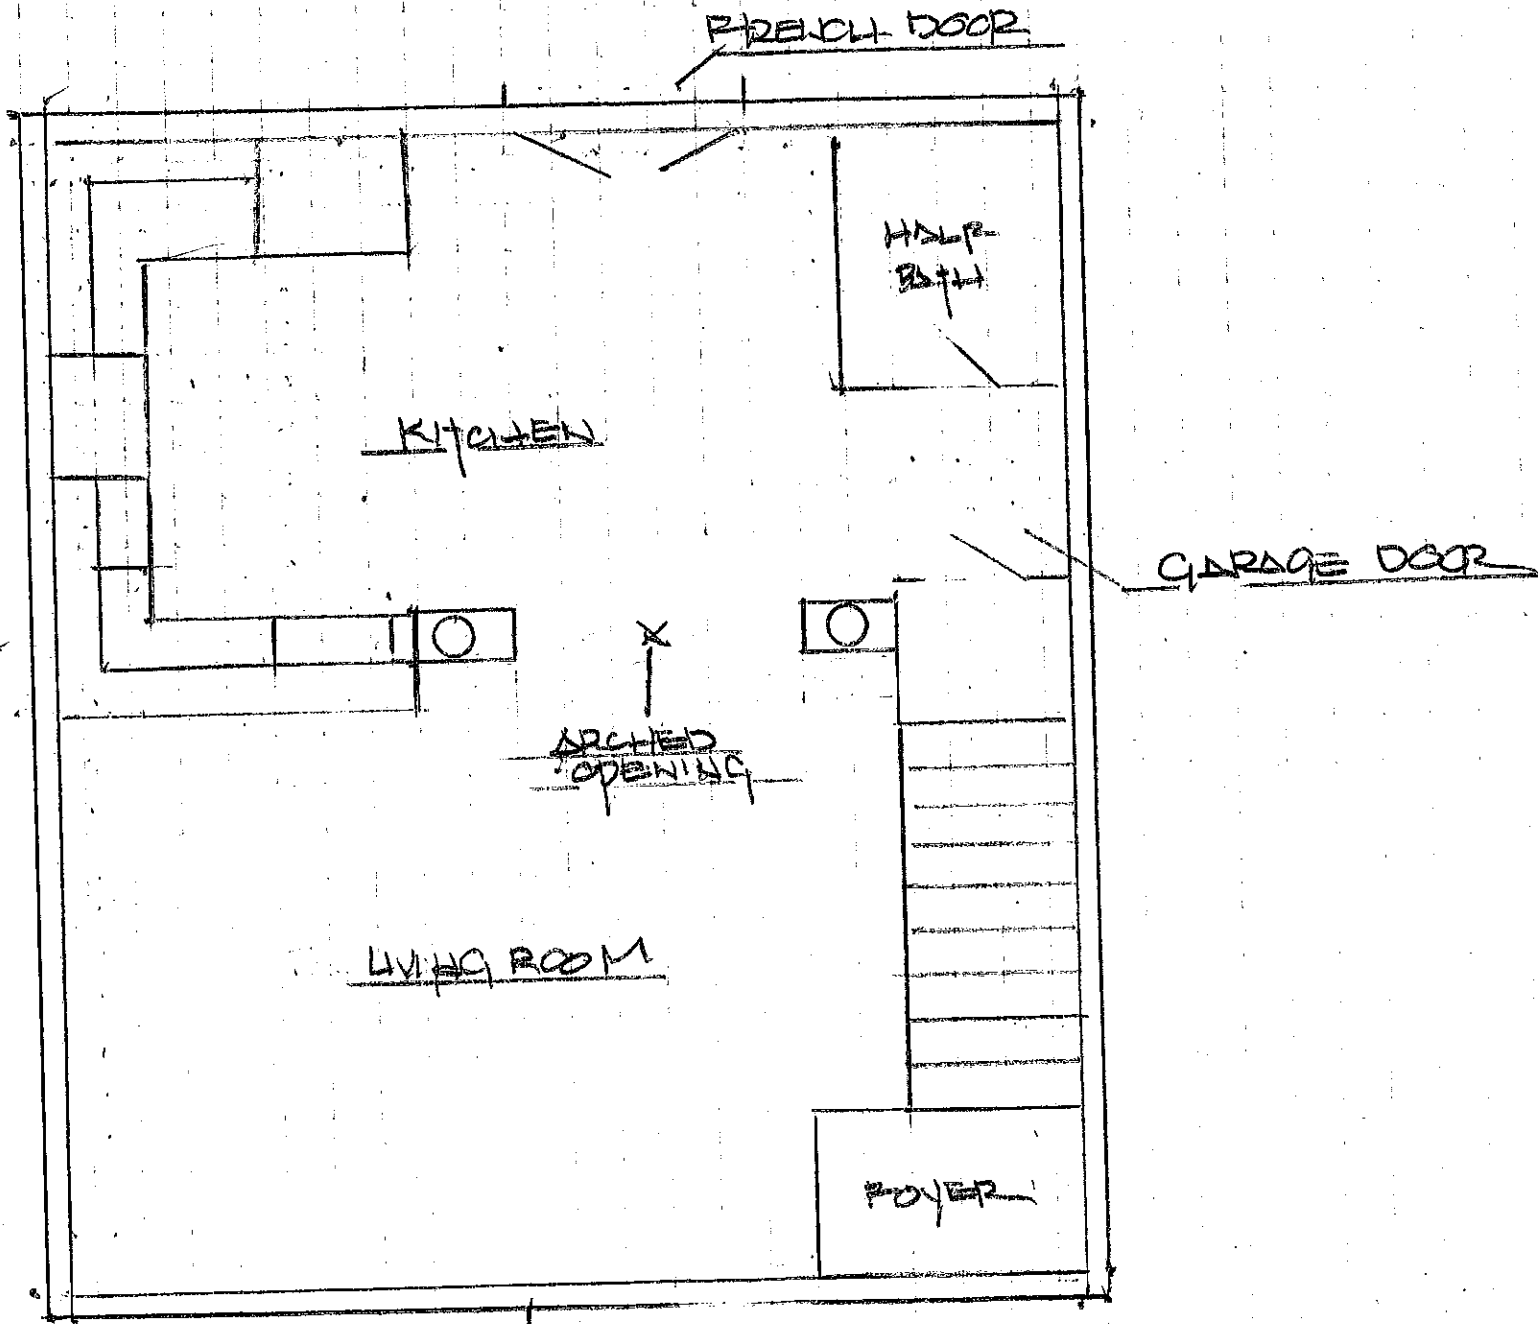

SECOND STOREY

THIRD FLOOR

