




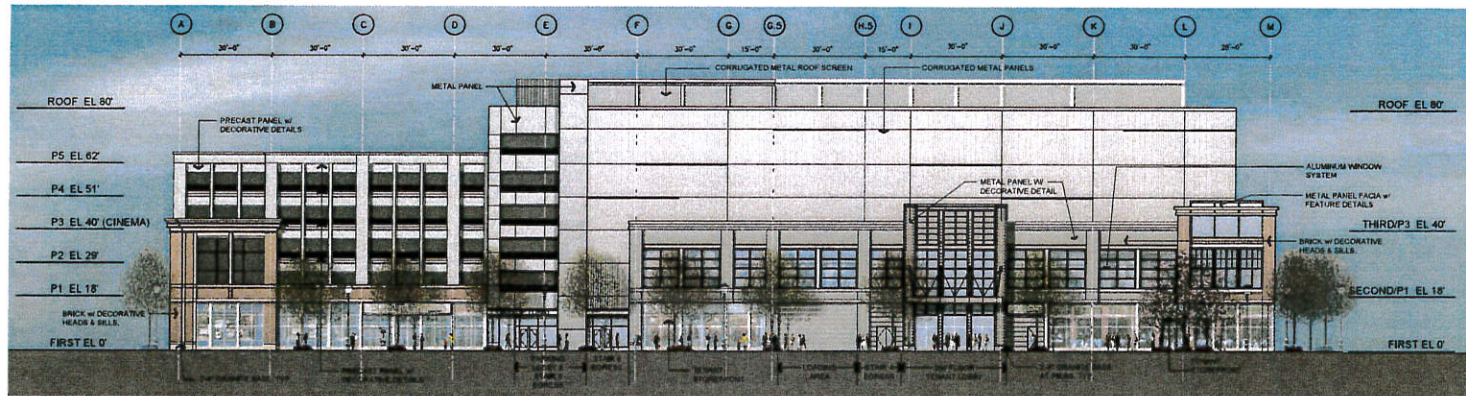

SPECIAL PERMIT RENDERING APPROVED OCTOBER 2011

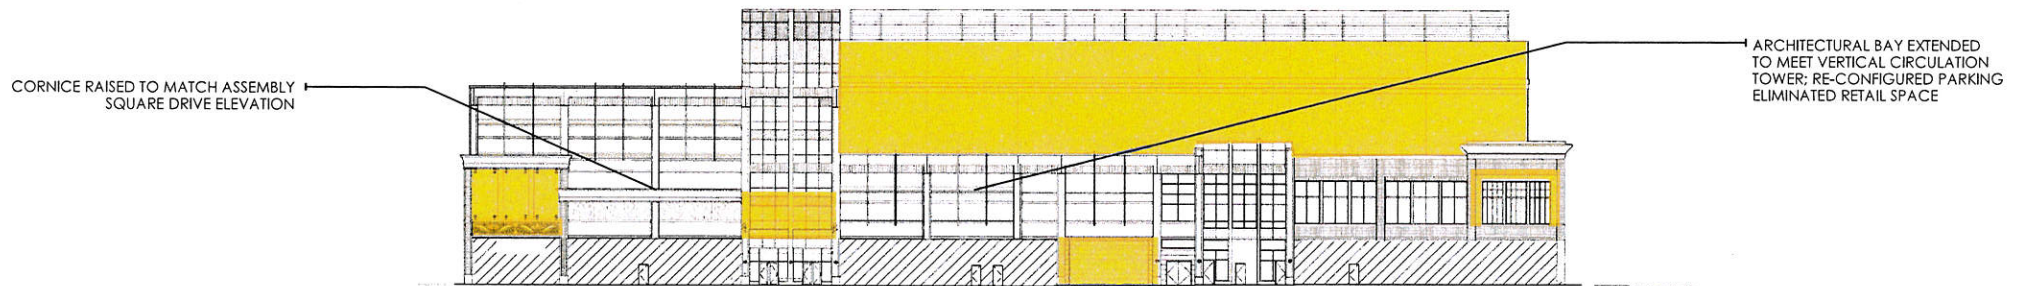

CURRENT ELEVATION

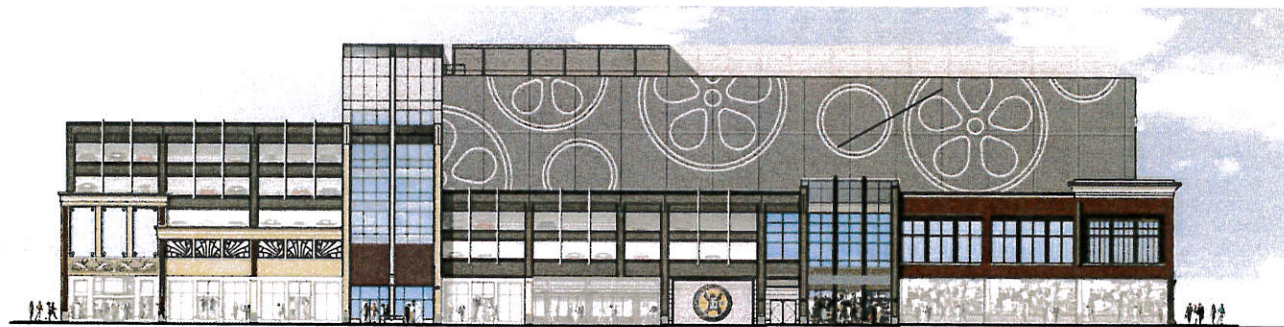


RENDERED CURRENT ELEVATION WITH THE AMENDMENT

ASSEMBLY ROW , BLOCK 3
SOMERVILLE, MASSACHUSETTS

AMENDMENT TO THE BLOCK 3 SPECIAL PERMIT APPLICATION
SOUTH ELEVATION
JUNE 2013



Block 3
Somerville, MA

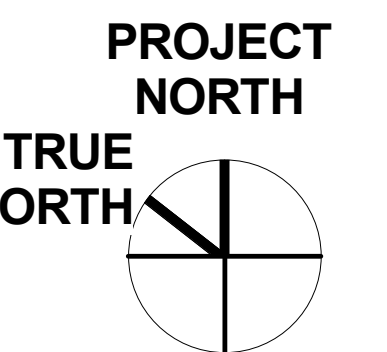[illegible]

2

Second Floor/P1 Construction Plan



ale

e

OWN

JD
checked


No

03100.00


meet

A2.2

2010 Spagnolo Gisness & Associates, Inc.

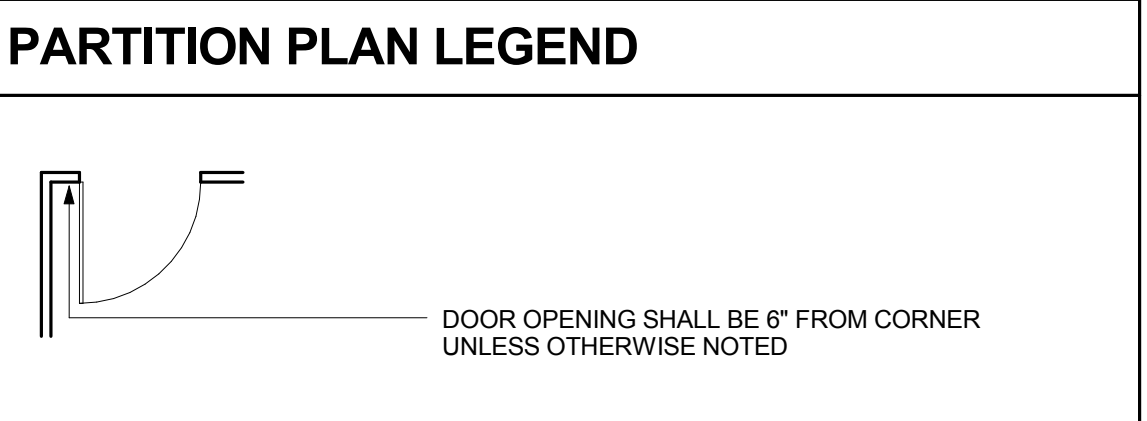

LEGEND

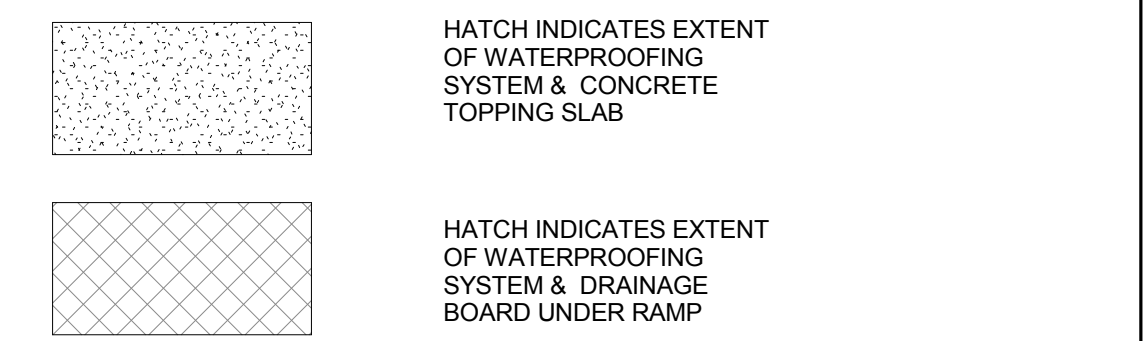

DENOTES NUMBER OF PARKING SPACES IN A ROW AT 9'-0" WIDE X 18'-0" LONG

CONSTRUCTION PLAN NOTES

1. REFER TO GENERAL CONDITIONS, SPECIFICATIONS AND SCHEDULES FOR ALL WORK.
2. DRAWINGS LISTED UNDER DRAWINGS INDEX ON GO 1 MUST BE READ IN CONJUNCTION WITH THIS DRAWING FOR COMPLETE INFORMATION.
3. CONFIRM WITH ARCHITECT THAT THESE DRAWINGS ARE THE MOST CURRENT ISSUE BEFORE BEGINNING LAYOUT AND CONSTRUCTION.
4. CONTRACTOR MUST GIVE ARCHITECT (4) WORKING DAYS NOTICE TO REVIEW PARTITIONS, FLOOR OUTLETS AND FURNITURE PANEL SYSTEM LAYOUT AT "CHALK LINE STAGE. TRACK AND STUD WORK SHALL NOT BEGIN BEFORE ARCHITECT HAS REVIEWED ENTIRE LAYOUT.
5. FOR DOOR AND HARDWARE INFORMATION REFER TO SHEET A13.3
6. RATED PARTITIONS TO BE CONTINUOUS OVER DOOR OPENINGS.
7. INTERIOR DETAILS ARE KEYS TO THE PLANS AT TYPICAL LOCATIONS. THE DETAILS APPLY TO ALL LOCATIONS THAT ARE NOT KEYS - IN AN AREA OF THE SAME CONSTRUCTION AND SCOPE. THE CONTRACTOR SHALL BE RESPONSIBLE FOR THE CONTRACTOR ARE RESPONSIBLE TO COORDINATE THE LOCATION OF ALL TYPICAL DETAILS AND THE WORK INDICATED THEREIN. IF DISCREPANCIES EXIST OR QUALIFICATION IS REQUIRED THE CONTRACTOR IS TO NOTIFY THE ARCHITECT TO OBTAIN CLARIFICATION.
8. ALL VERTICAL AND HORIZONTAL DUCTS, PIPE, CONDUIT, ETC. (WHETHER SHOWN OR NOT) IN FINISHED ROOMS SHALL BE FURRED IN AND FINISHED TO MATCH ADJACENT SURFACES AND CEILING.

WALL TYPES LEGEND

	1-HOUR FIRE RATED ACOUSTIC PARTITION (SEE DETAIL ON 13.2)		8" CMU WALL NON-RATED (SEE DETAIL ON 13.2)		ACOUSTICAL NON-RATED FULL HEIGHT PARTITION (SEE DETAIL ON 13.2)
	1-HOUR FIRE RATED PARTITION (SEE DETAIL ON 13.2)		2-HOUR FIRE RATED CMU WALL (SEE DETAIL ON 13.2)		NON-RATED FULL HEIGHT PARTITION (SEE DETAIL ON 13.2)
	2-HOUR FIRE RATED PARTITION (SEE DETAIL ON 13.2)		8" CMU WALL NON-RATED INSULATED WITH METAL STUDS & GWB BY TENANT (SEE DETAIL ON 13.2)		2-HR U.L. FIRE RATED SHAFT CEILING U.L. DESIGNATION # U438 (SEE DETAIL ON 13.2)
	2-HOUR FIRE RATED ACOUSTIC PARTITION (SEE DETAIL ON 13.2)		2-HOUR FIRE RATED CMU WALL WITH GWB & INSULATION (SEE DETAIL ON 13.2)		
	2-HOUR FIRE RATED SHAFT (SEE DETAIL ON 13.2)		3 HOUR FIRE RATED 8" CMU (SEE DETAIL ON 13.2)		
	2-HOUR FIRE RATED SHAFT (SEE DETAIL ON 13.2)		GENERAL NON-RATED FULL HEIGHT PARTITION (SEE DETAIL ON 13.2)		


Assembly Row
at Assembly
Square

Block 3
Somerville, MA



Revisions


No.	Date	Description	By
1	08/27/12	Bulletin 005	
2	03/07/13	Bulletin 021	
3	03/07/13	Bulletin 028	

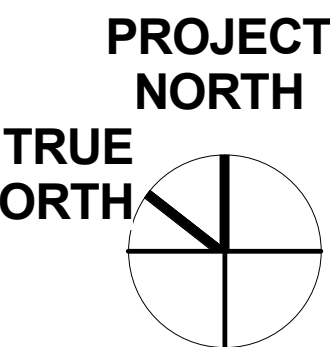

Title
**P5 Construction
Plan**

Scale
1/16" = 1'-0"
Date
5/07/2012
Drawn
JD
Checked
BG
Job No.
003100.00
Sheet
A2.6


© 2010 Spagnolo Gisness & Associates, Inc.

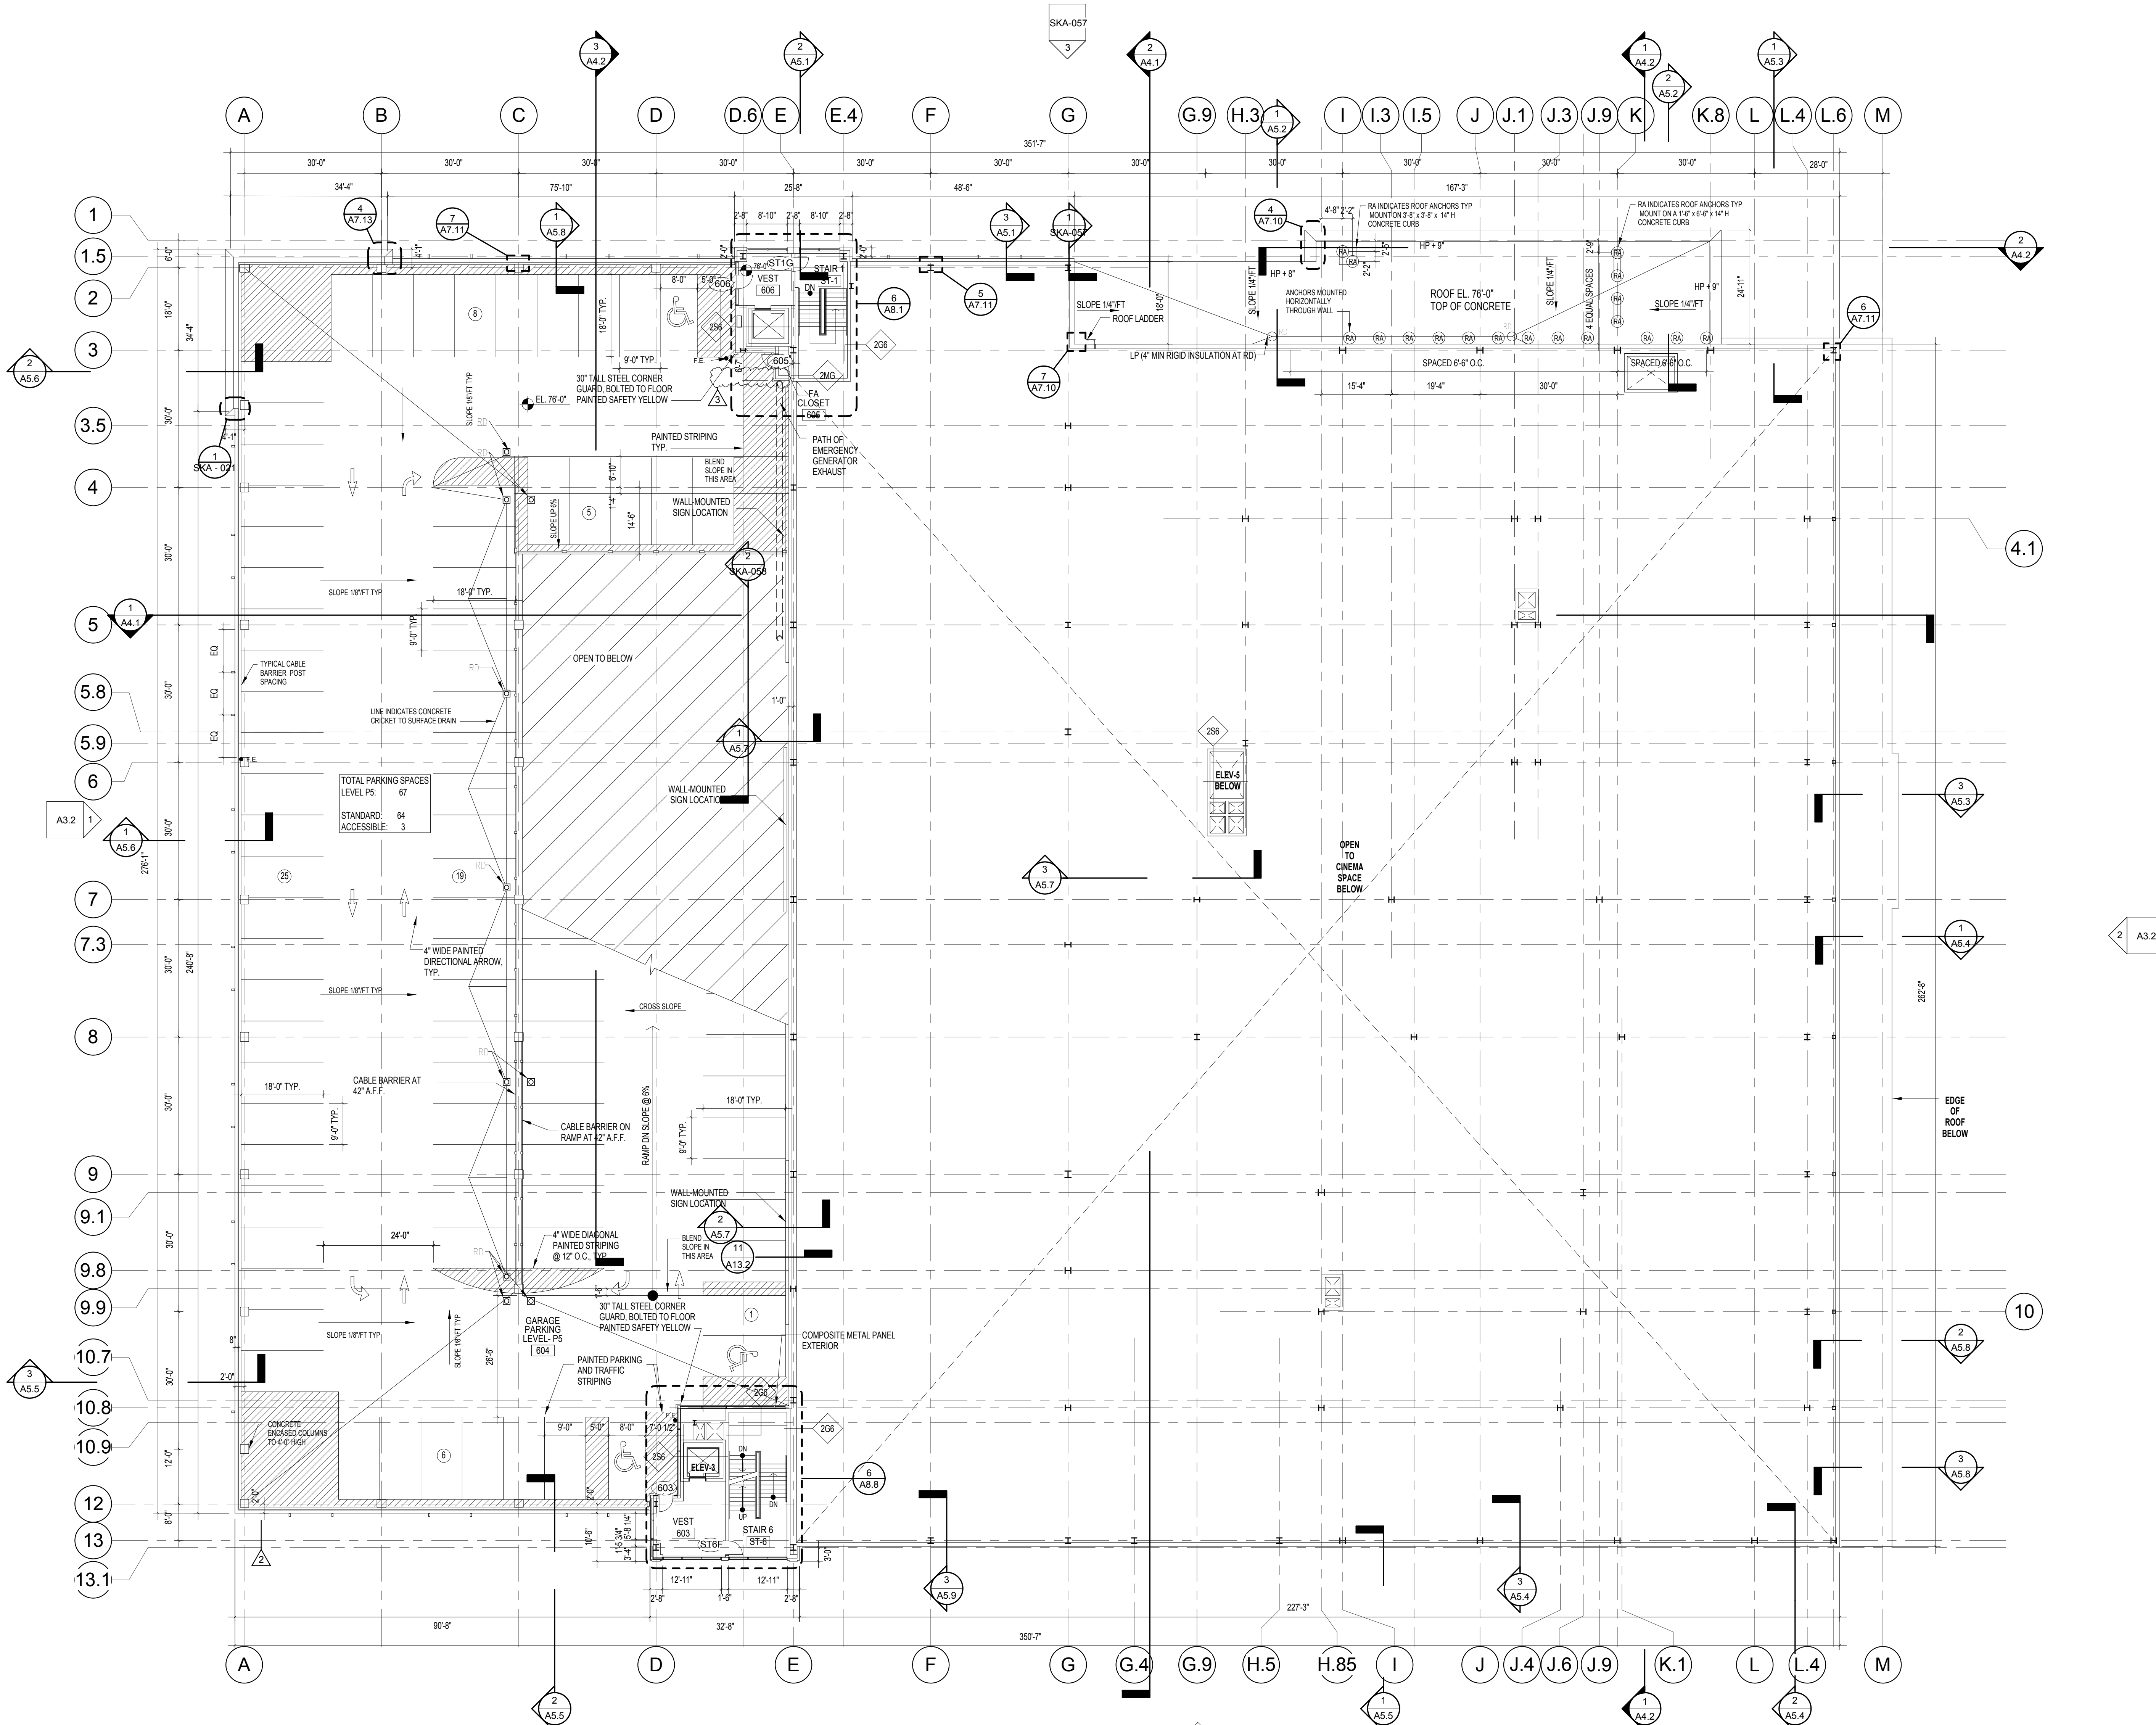

WALL TYPES LEGEND

1G6A 1-HOUR FIRE RATED ACOUSTIC PARTITION (SEE DETAIL ON 13.2)	M8 8" CMU WALL NON-RATED (SEE DETAIL ON 13.2)	G6A ACOUSTICAL NON-RATED FULL HEIGHT PARTITION (SEE DETAIL ON 13.2)
1G6 1-HOUR FIRE RATED PARTITION (SEE DETAIL ON 13.2)	2M8 2-HOUR FIRE RATED CMU WALL (SEE DETAIL ON 13.2)	G6 NON-RATED FULL HEIGHT PARTITION (SEE DETAIL ON 13.2)
2G6 2-HOUR FIRE RATED PARTITION (SEE DETAIL ON 13.2)	MG 8" CMU WALL NON-RATED INSULATED WITH METAL STUDS & GWB BY TENANT (SEE DETAIL ON 13.2)	2SC 2-HR U.L. FIRE RATED SHAFT CEILING U.L. DESIGNATION # U438 (SEE DETAIL ON 13.2)
2G6A 2-HOUR FIRE RATED ACOUSTIC PARTITION (SEE DETAIL ON 13.2)	2MG 2-HOUR FIRE RATED CMU WALL WITH GWB & INSULATION (SEE DETAIL ON 13.2)	
2S6 2-HOUR FIRE RATED SHAFT (SEE DETAIL ON 13.2)	3M8 3 HOUR FIRE RATED 8" CMU (SEE DETAIL ON 13.2)	
2S6G 2-HOUR FIRE RATED SHAFT (SEE DETAIL ON 13.2)	G6F GENERAL NON-RATED FULL HEIGHT PARTITION (SEE DETAIL ON 13.2)	

PARTITION PLAN LEGEND

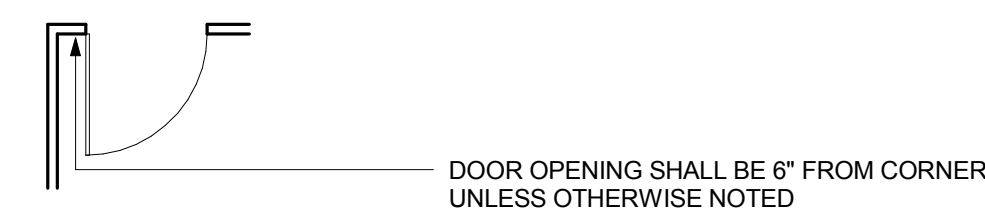


④ DENOTES NUMBER OF PARKING SPACES IN A ROW AT 9'-0" WIDE X 18'-0" LONG

CONSTRUCTION PLAN NOTES

- REFER TO GENERAL CONDITIONS, SPECIFICATIONS AND SCHEDULES FOR ALL WORK.
- DRAWINGS LISTED UNDER 'DRAWING INDEX' ON G0.1 MUST BE READ IN CONJUNCTION WITH THIS DRAWING FOR COMPLETE INFORMATION.
- CONFIRM WITH ARCHITECT THAT THESE DRAWINGS ARE THE MOST CURRENT ISSUE BEFORE BEGINNING LAYOUT AND CONSTRUCTION.
- CONTRACTOR MUST GIVE ARCHITECT (4) WORKING DAYS NOTICE TO REVIEW PARTITIONS, FLOOR OUTLETS AND FURNITURE PANEL SYSTEM LAYOUT AT 'CHALK LINE' STAGE. TRACK AND STUD WORK SHALL NOT BEGIN BEFORE ARCHITECT HAS REVIEWED ENTIRE LAYOUT.
- FOR DOOR AND HARDWARE INFORMATION REFER TO SHEET A13.3.
- RATED PARTITIONS TO BE CONTINUOUS OVER DOOR OPENINGS.
- INTERIOR DETAILS ARE KEYS TO THE PLANS AT TYPICAL LOCATIONS. THE DETAILS APPLY TO ALL LOCATIONS THAT ARE NOT KEYS - IN AN AREA OF THE SAME CONSTRUCTION AND SCOPE OF WORK. THE CONTRACTOR AND SUBCONTRACTORS ARE RESPONSIBLE TO COORDINATE THE LOCATION OF ALL TYPICAL DETAILS AND INSTALL THE WORK INDICATED. IF DISCREPANCIES EXIST OR QUALIFICATION IS REQUIRED THE CONTRACTOR IS TO NOTIFY THE ARCHITECT TO OBTAIN CLARIFICATION.
- ALL VERTICAL AND HORIZONTAL DUCTS, PIPE, CONDUIT, ETC. (WHETHER SHOWN OR NOT) IN FINISHED ROOMS SHALL BE FURRED IN AND FINISHED TO MATCH ADJACENT FINISHED SURFACES AND ANY REQUIRED WALL OR CEILING RATINGS.


Revisions

No.	Date	Description	By
1	09/17/12	Bulletin 009	
2	12/14/12	Bulletin 017	
3	03/07/13	Bulletin 028	

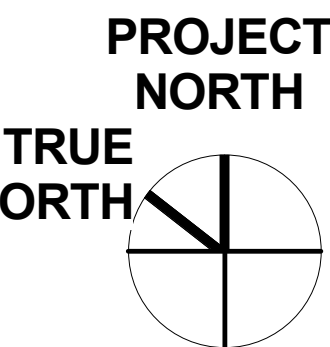

First Floor
Construction Plan


Scale
1/16" = 1'-0"
Date
5/07/2012
Drawn
MT
Checked
BG
Job No.
003100.00
Sheet
A2.1

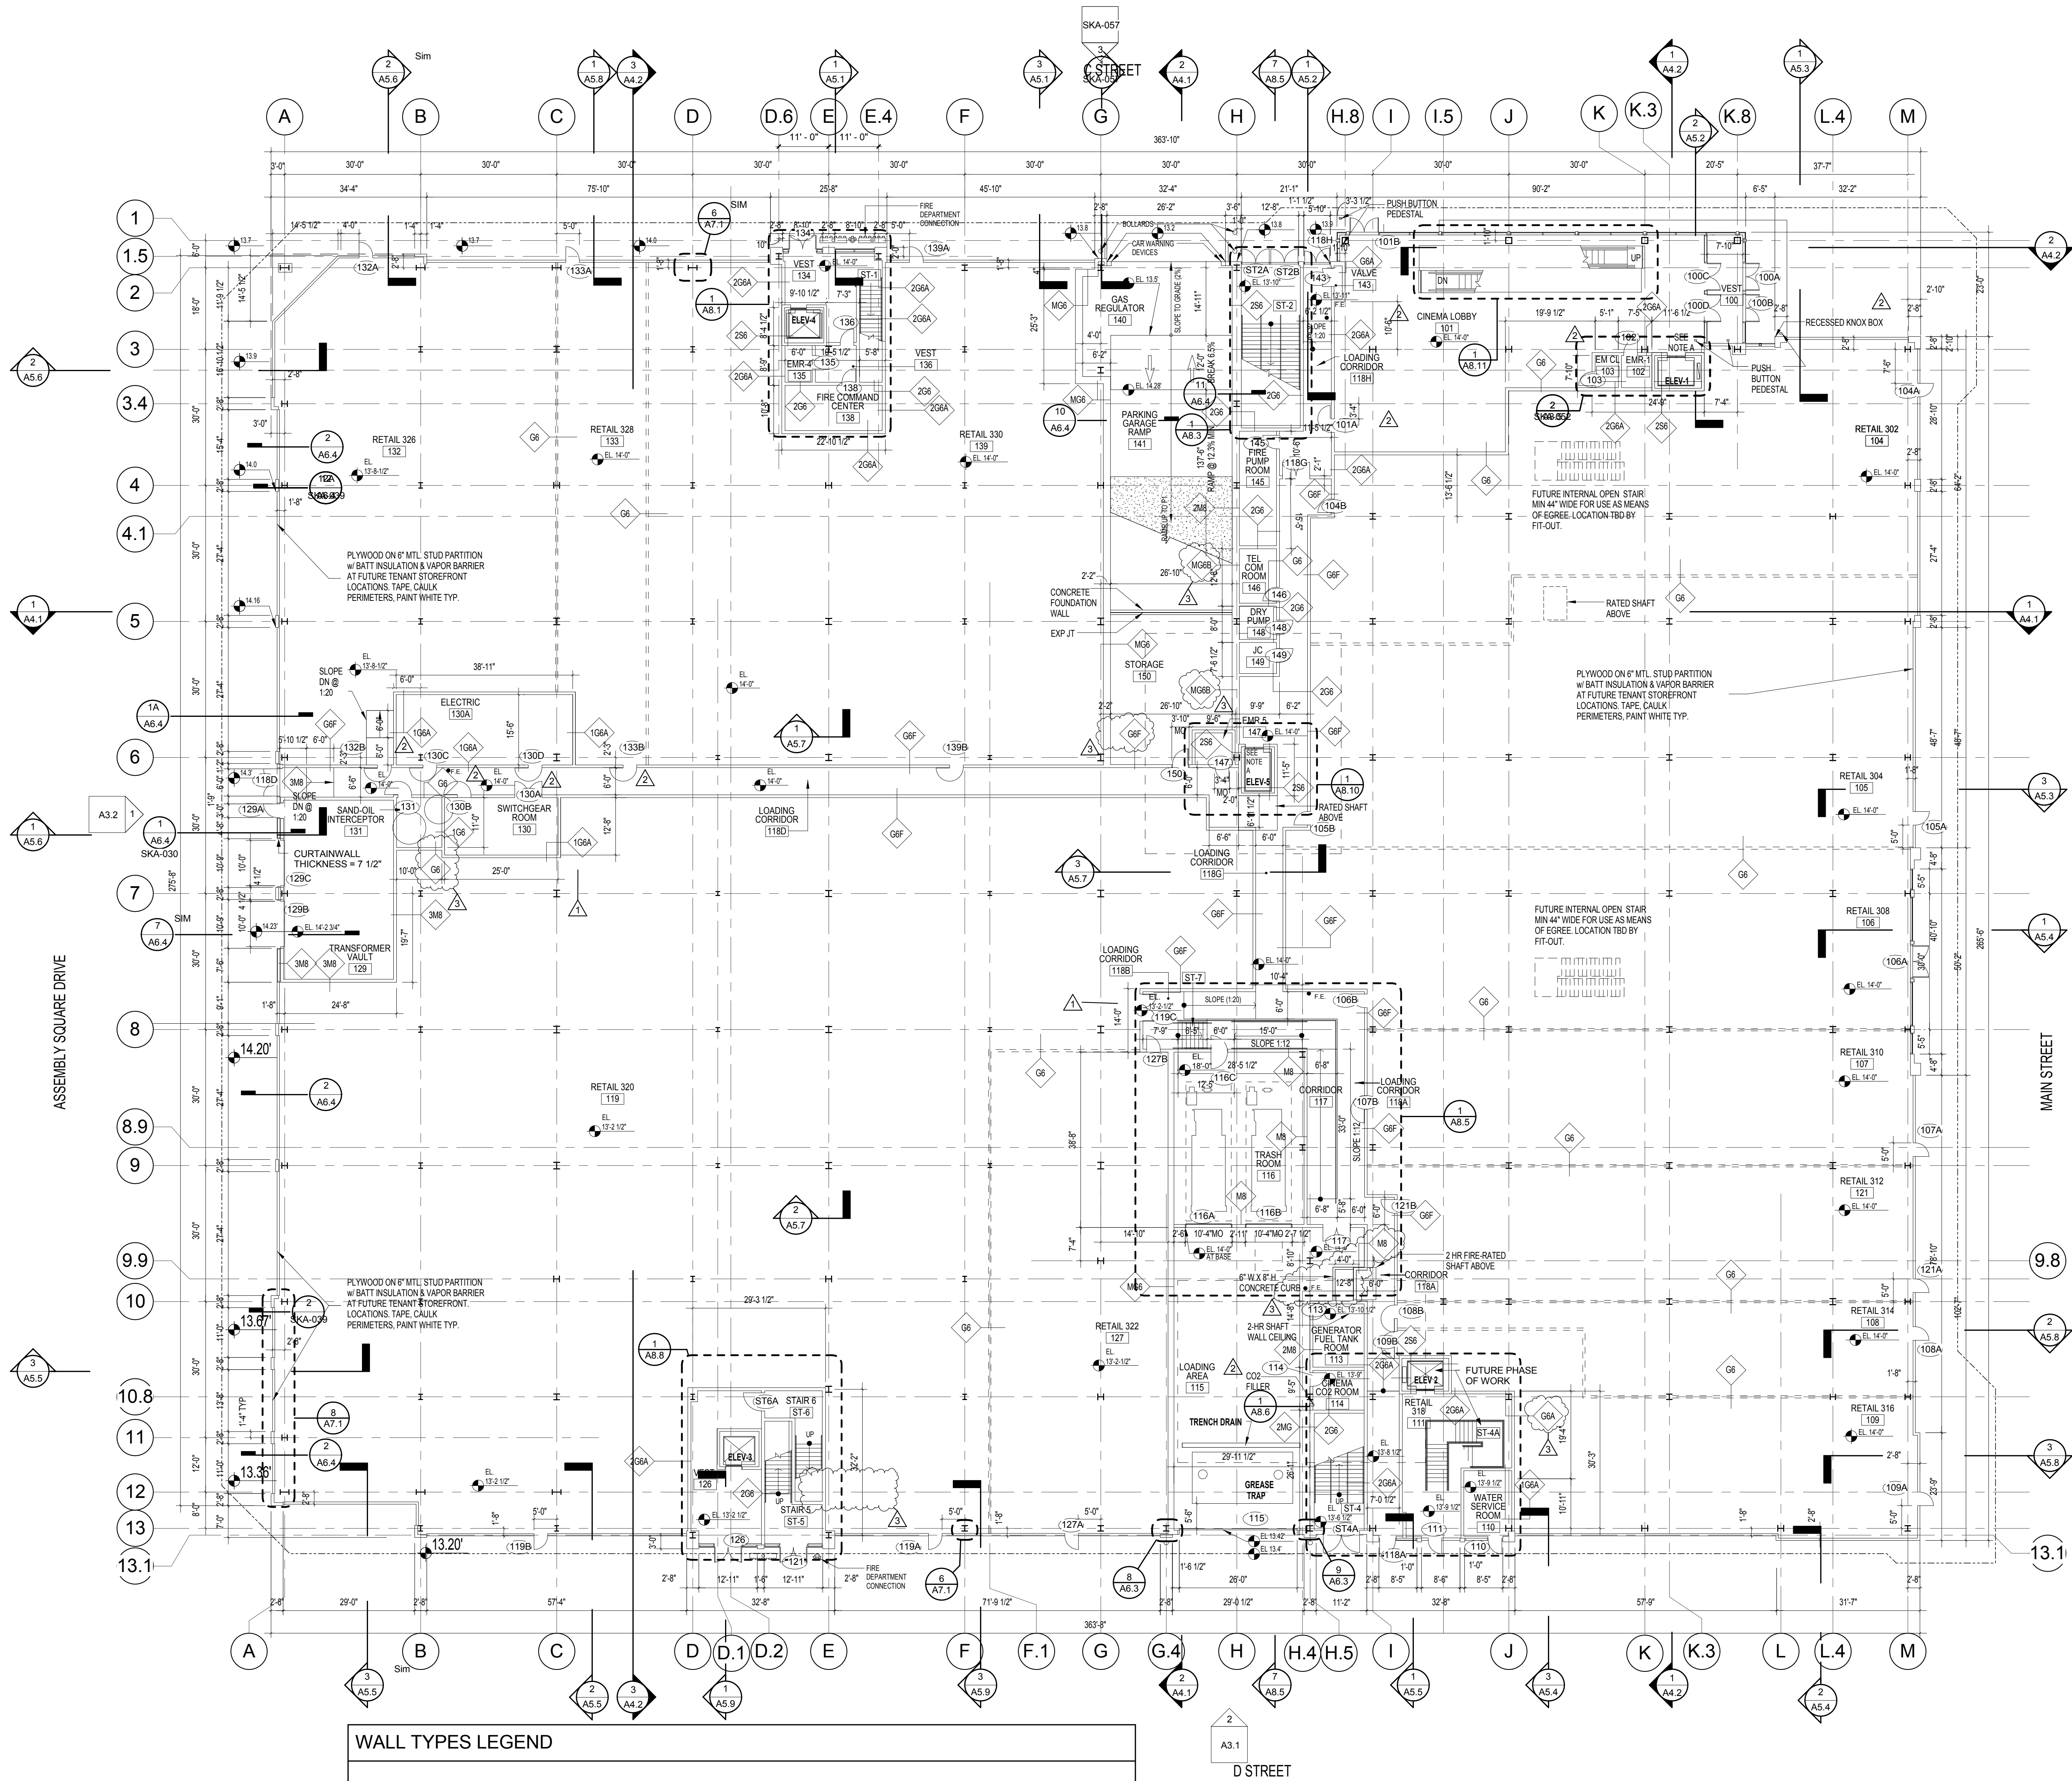

WALL TYPES LEGEND

106A	1-HOUR FIRE RATED ACOUSTIC PARTITION (SEE DETAIL ON 13.2)	M8	8" CMU WALL NON-RATED (SEE DETAIL ON 13.2)	G6A	ACOUSTICAL NON-RATED FULL HEIGHT PARTITION (SEE DETAIL ON 13.2)
106	1-HOUR FIRE RATED PARTITION (SEE DETAIL ON 13.2)	2M8	2-HOUR FIRE RATED CMU WALL (SEE DETAIL ON 13.2)	G6	NON-RATED FULL HEIGHT PARTITION (SEE DETAIL ON 13.2)
206	2-HOUR FIRE RATED PARTITION (SEE DETAIL ON 13.2)	MG	8" CMU WALL NON-RATED INSULATED WITH METAL STUDS & GWB BY TENANT (SEE DETAIL ON 13.2)	2SC	2-HR U.L. FIRE RATED SHAFT CEILING (SEE DETAIL ON 13.2)
206A	2-HOUR FIRE RATED ACOUSTIC PARTITION (SEE DETAIL ON 13.2)	2MG	2-HOUR FIRE RATED CMU WALL WITH GWB & INSULATION (SEE DETAIL ON 13.2)		
2S6	2-HOUR FIRE RATED SHAFT (SEE DETAIL ON 13.2)	3M8	3 HOUR FIRE RATED 8" CMU (SEE DETAIL ON 13.2)		
2S6G	2-HOUR FIRE RATED SHAFT (SEE DETAIL ON 13.2)	G6F	GENERAL NON-RATED FULL HEIGHT PARTITION (SEE DETAIL ON 13.2)		

PARTITION PLAN LEGEND

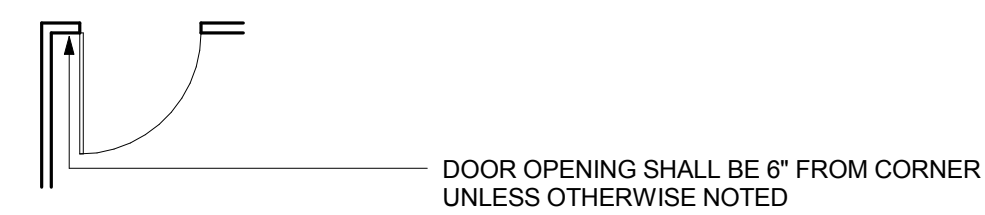

BOLLARD: QUANTITY 5
TO BE 6\"/>

CONSTRUCTION PLAN NOTES

- REFER TO GENERAL CONDITIONS, SPECIFICATIONS AND SCHEDULES FOR ALL WORK.
- DRAWINGS LISTED UNDER "DRAWING INDEX" ON GO.1 MUST BE READ IN CONJUNCTION WITH THIS DRAWING FOR COMPLETE INFORMATION.
- CONFIRM WITH ARCHITECT THAT THESE DRAWINGS ARE THE MOST CURRENT ISSUE BEFORE BEGINNING LAYOUT AND CONSTRUCTION.
- CONTRACTOR MUST GIVE ARCHITECT (4) WORKING DAYS NOTICE TO REVIEW PARTITIONS, FLOOR OUTLETS AND FURNITURE PANEL SYSTEM LAYOUT AT "CHALK LINE" STAGE. TRACK AND STUD WORK SHALL NOT BEGIN BEFORE ARCHITECT HAS REVIEWED ENTIRE LAYOUT.
- FOR DOOR AND HARDWARE INFORMATION REFER TO SHEET A13.3
- RATED PARTITIONS TO BE CONTINUOUS OVER DOOR OPENINGS.
- INTERIOR DETAILS ARE KEYED TO THE PLANS AT TYPICAL LOCATIONS. THE DETAILS APPLY TO ALL LOCATIONS THAT ARE NOT KEYED - IN AN AREA OF THE SAME CONSTRUCTION AND SCOPE OF WORK. THE CONTRACTOR AND SUBCONTRACTORS ARE RESPONSIBLE TO COORDINATE THE LOCATION OF ALL TYPICAL DETAILS AND INSTALL THE WORK INDICATED. IF DISCREPANCIES EXIST OR QUALIFICATION IS REQUIRED THE CONTRACTOR IS TO NOTIFY THE ARCHITECT TO OBTAIN CLARIFICATION.
- ALL VERTICAL AND HORIZONTAL DUCTS, PIPE, CONDUIT, ETC. (WHETHER SHOWN OR NOT) IN FINISHED ROOMS SHALL BE FURRED IN AND FINISHED TO MATCH ADJACENT FINISHED SURFACES AND ANY REQUIRED WALL OR CEILING RATINGS.

Assembly Row
at Assembly
Square

Block 3
Somerville, MA




Revisions

No.	Date	Description	By
1	08/27/12	Bulletin 005	
2	12/14/12	Bulletin 017	
3	02/14/13	Bulletin 024	
4	02/27/13	Bulletin 071A	
5	03/07/13	Bulletin 021	




200 high street | boston, ma 02110
1.617.443.0880 | 1.617.443.0889 | www.sga-arch.com

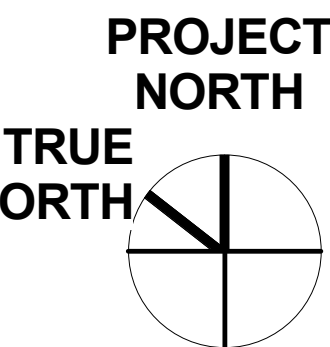

Title
Third Floor/P3
Construction Plan

Scale
1/16" = 1'-0"
Date
5/07/2012
Drawn
KO, JD
Checked
BG
Job No.
003100.00
Sheet
A2.4


© 2010 Spagnolo Gissness & Associates, Inc.

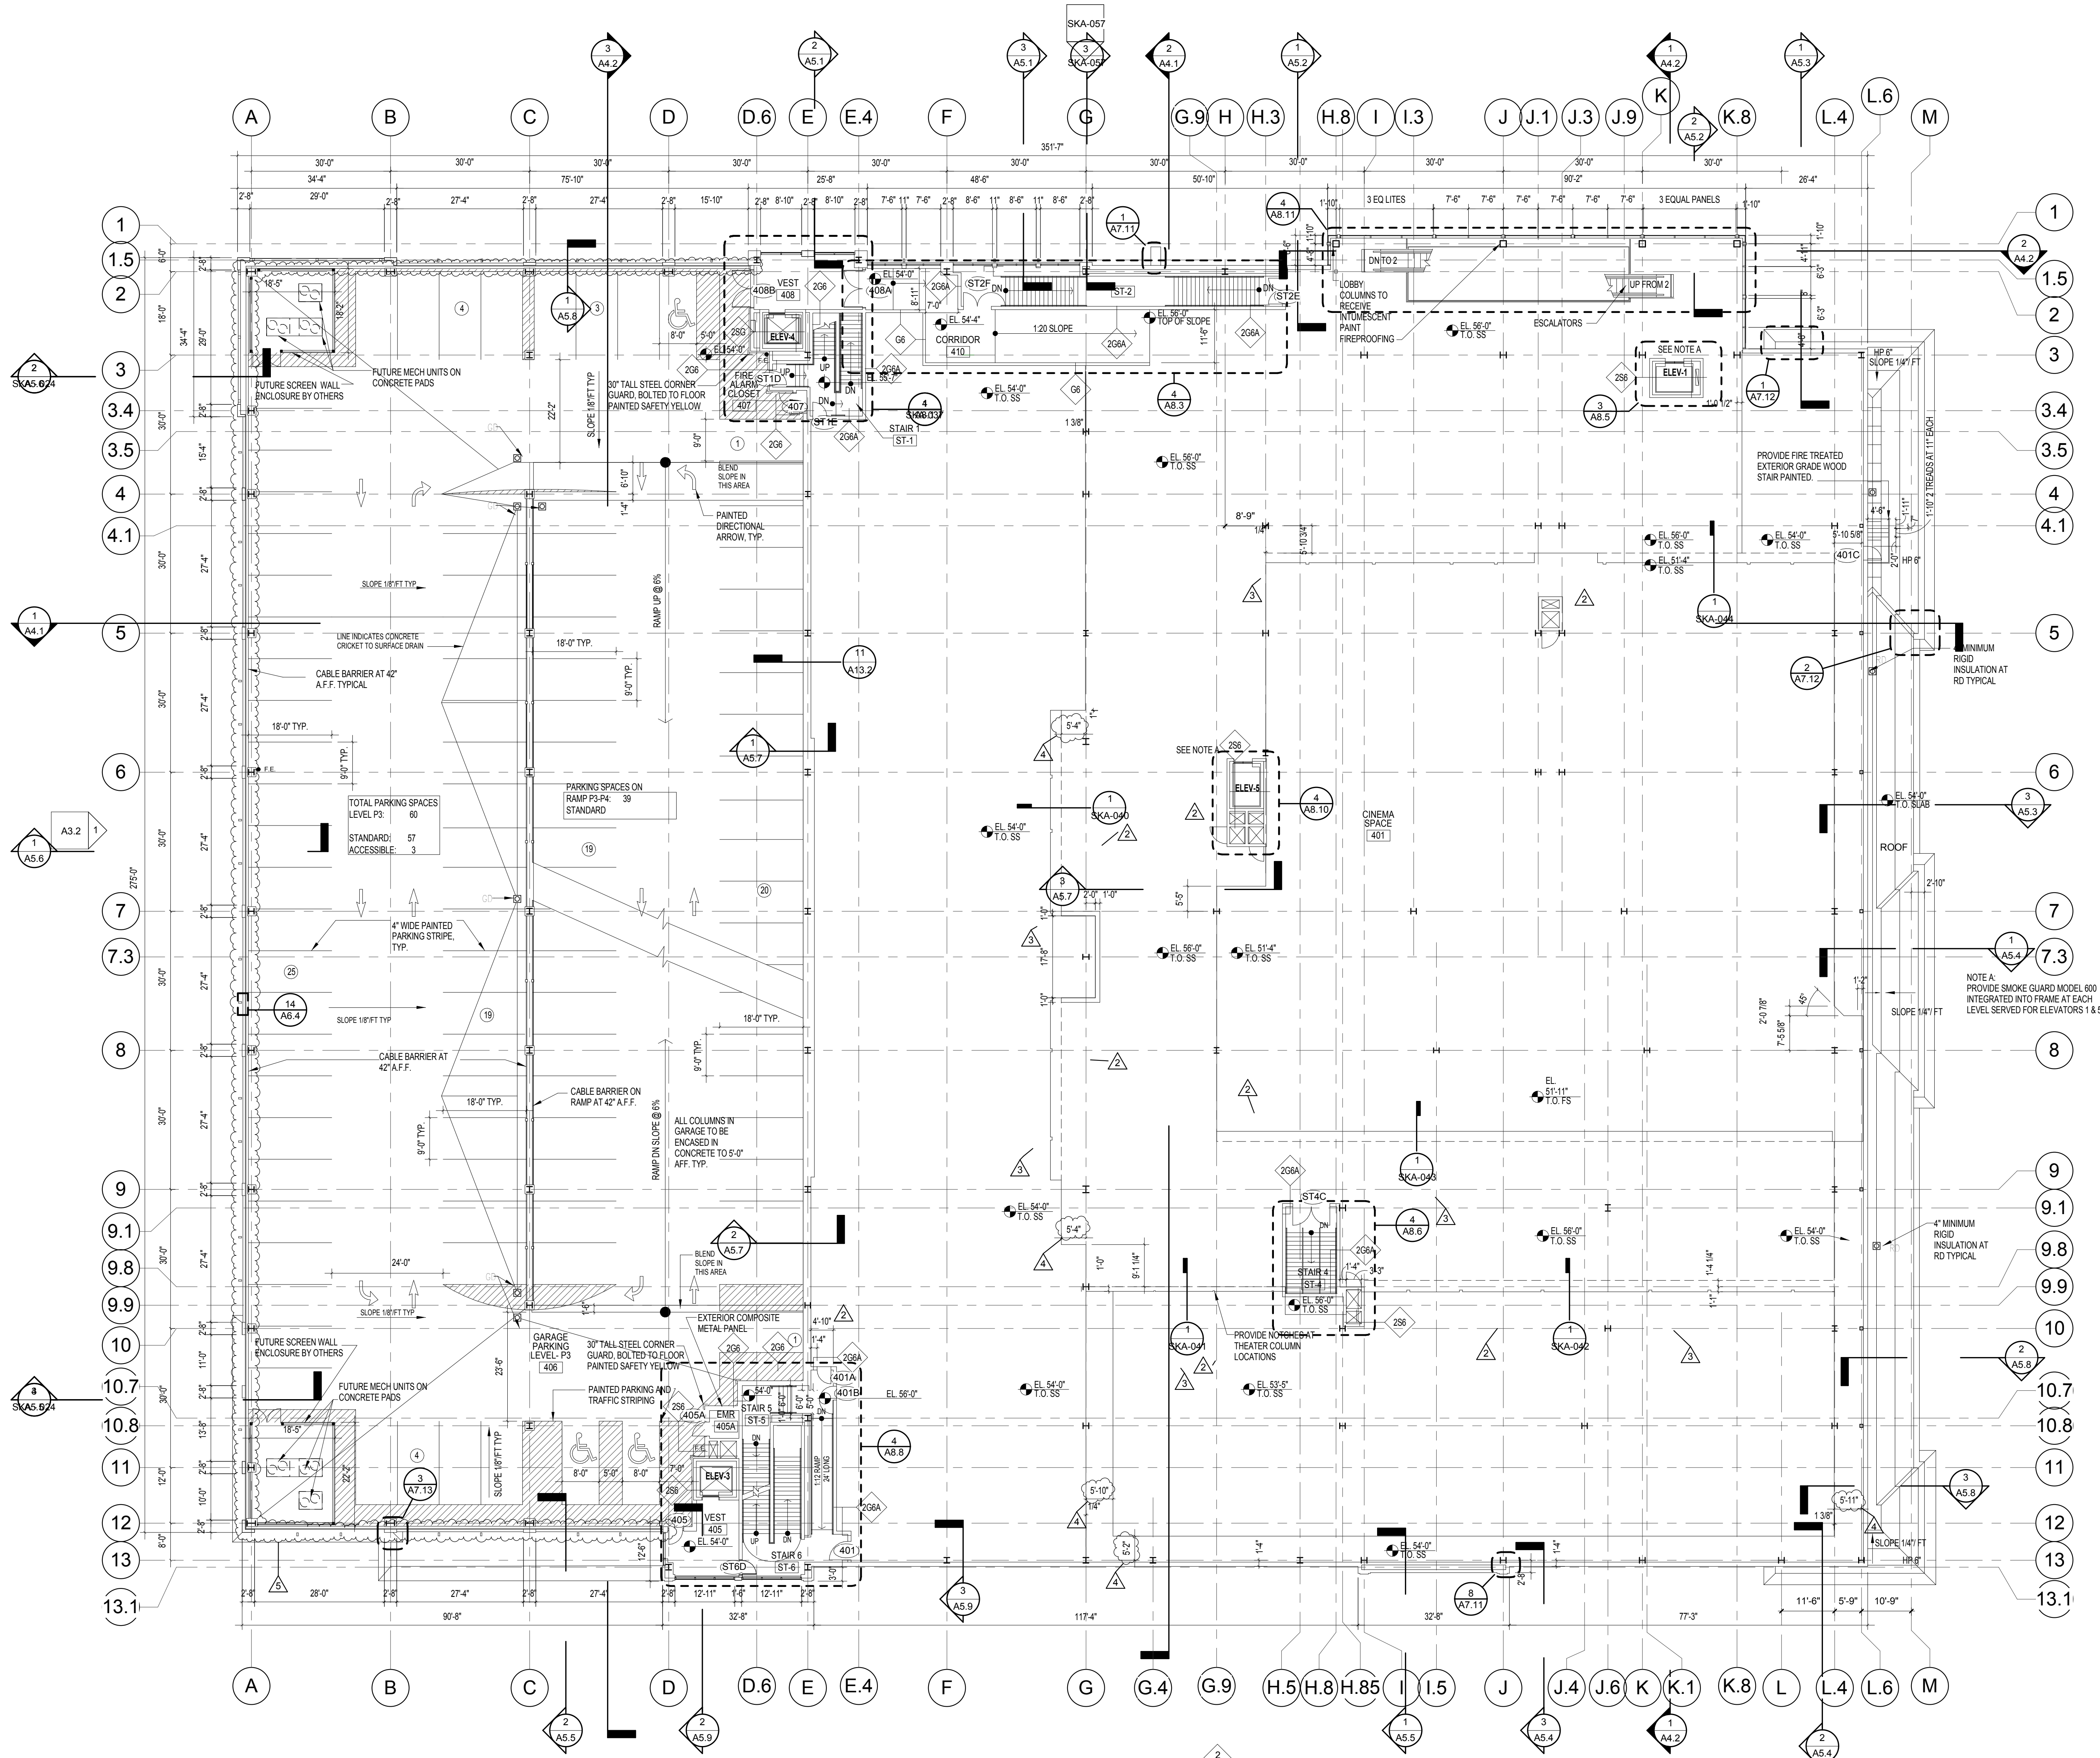

WALL TYPES LEGEND

10GA	1-HOUR FIRE RATED ACOUSTIC PARTITION (SEE DETAIL ON 13.2)	M8	8" CMU WALL NON-RATED (SEE DETAIL ON 13.2)	G6A	ACOUSTICAL NON-RATED FULL HEIGHT PARTITION (SEE DETAIL ON 13.2)
10B	1-HOUR FIRE RATED PARTITION (SEE DETAIL ON 13.2)	2MB	2-HOUR FIRE RATED CMU WALL (SEE DETAIL ON 13.2)	G6	NON-RATED FULL HEIGHT PARTITION (SEE DETAIL ON 13.2)
2GB	2-HOUR FIRE RATED PARTITION (SEE DETAIL ON 13.2)	MG	8" CMU WALL NON-RATED INSULATED WITH METAL STUDS & GWB BY TENANT (SEE DETAIL ON 13.2)	2SC	2-HR U.L. FIRE RATED SHAFT CEILING U.L. DESIGNATION # U438 (SEE DETAIL ON 13.2)
2GBA	2-HOUR FIRE RATED ACOUSTIC PARTITION (SEE DETAIL ON 13.2)	2MG	2-HOUR FIRE RATED CMU WALL WITH GWB & INSULATION (SEE DETAIL ON 13.2)		
2SB	2-HOUR FIRE RATED SHAFT (SEE DETAIL ON 13.2)	3MB	3 HOUR FIRE RATED 8" CMU (SEE DETAIL ON 13.2)		
2SBG	2-HOUR FIRE RATED SHAFT (SEE DETAIL ON 13.2)	G6F	GENERAL NON-RATED FULL HEIGHT PARTITION (SEE DETAIL ON 13.2)		

PARTITION PLAN LEGEND

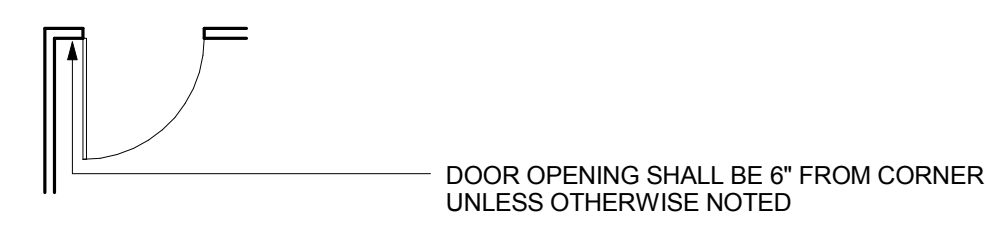

④ DENOTES NUMBER OF PARKING SPACES IN A ROW AT 9'-0" WIDE X 18'-0" LONG

CONSTRUCTION PLAN NOTES

- REFER TO GENERAL CONDITIONS, SPECIFICATIONS AND SCHEDULES FOR ALL WORK.
- DRAWINGS LISTED UNDER 'DRAWING INDEX' ON G0.1 MUST BE READ IN CONJUNCTION WITH THIS DRAWING FOR COMPLETE INFORMATION.
- CONFIRM WITH ARCHITECT THAT THESE DRAWINGS ARE THE MOST CURRENT ISSUE BEFORE BEGINNING LAYOUT AND CONSTRUCTION.
- CONTRACTOR MUST GIVE ARCHITECT (4) WORKING DAYS NOTICE TO REVIEW PARTITIONS, FLOOR OUTLETS AND FURNITURE PANEL SYSTEM LAYOUT AT 'CHALK LINE' STAGE. TRACK AND STUD WORK SHALL NOT BEGIN BEFORE ARCHITECT HAS REVIEWED ENTIRE LAYOUT.
- FOR DOOR AND HARDWARE INFORMATION REFER TO SHEET A13.3
- RATED PARTITIONS TO BE CONTINUOUS OVER DOOR OPENINGS.
- INTERIOR DETAILS ARE KEYED TO THE PLANS AT TYPICAL LOCATIONS. THE DETAILS APPLY TO ALL LOCATIONS THAT ARE NOT KEYED - IN AN AREA OF THE SAME CONSTRUCTION AND SCOPE OF WORK. THE CONTRACTOR AND SUBCONTRACTORS ARE RESPONSIBLE TO COORDINATE THE LOCATION OF ALL TYPICAL DETAILS AND INSTALL THE WORK INDICATED. IF DISCREPANCIES EXIST OR QUALIFICATION IS REQUIRED THE CONTRACTOR IS TO NOTIFY THE ARCHITECT TO OBTAIN CLARIFICATION.
- ALL VERTICAL AND HORIZONTAL DUCTS, PIPE, CONDUIT, ETC. (WHETHER SHOWN OR NOT) IN FINISHED ROOMS SHALL BE FURRED IN AND FINISHED TO MATCH ADJACENT FINISHED SURFACES AND ANY REQUIRED WALL OR CEILING RATINGS.

Block 3
Somerville, MA



SPAGNOLO
GISNESS &
Associates, Inc.

200 high street | boston, ma 02110
t 617.443.0880 | f 617.443.0689 | www.sga-arch.com



DOOR OPENING SHALL BE 6" FROM CORNER
UNLESS OTHERWISE NOTED

⑧ DENOTES NUMBER OF PARKING SPACES IN A ROW AT 9'-0" WIDE X 18'-0" LONG

1. REFER TO GENERAL CONDITIONS, SPECIFICATIONS AND SCHEDULES FOR ALL WORK.
2. DRAWINGS LISTED UNDER DRAWING INDEX ON GO.1 MUST BE READ IN CONJUNCTION WITH THIS DRAWING FOR COMPLETE INFORMATION.
3. CONFIRM WITH ARCHITECT THAT THESE DRAWINGS ARE THE MOST CURRENT ISSUE BEFORE BEGINNING LAYOUT AND CONSTRUCTION.
4. CONTRACTOR MUST GIVE ARCHITECT (4) WORKING DAYS NOTICE TO REVIEW PARTITIONS, FLOOR OUTLETS AND FURNITURE PANEL SYSTEM LAYOUT ON CHALK LINE STAGE. TRACED AND STUD WORK SHALL NOT BEGIN BEFORE ARCHITECT HAS REVIEWED ENTIRE LAYOUT.
5. FOR DOOR AND HARDWARE INFORMATION REFER TO SHEET A13.3
6. RATED PARTITIONS TO BE CONTINUOUS OVER DOOR OPENINGS.
7. INTERIOR DETAILS ARE KEVED TO THE PLANS AT TYPICAL LOCATIONS. THE DETAILS APPLY TO ALL LOCATIONS THAT ARE NOT KEVED - IN AN AREA OF THE SAME CONDITION. THE SUBCONTRACTOR SHALL BE RESPONSIBLE FOR THE SUBCONTRACTORS ARE RESPONSIBLE TO COORDINATE THE LOCATION OF ALL TYPICAL DETAILS AND FIELD WORK. THE CONTRACTOR SHALL BE RESPONSIBLE FOR COORDINATION IS REQUIRED THE CONTRACTOR IS TO NOTIFY THE ARCHITECT TO OBTAIN CLARIFICATION.
8. ALL VERTICAL AND HORIZONTAL DUCTS, PIPE, CONDUIT, ETC. (WHETHER SHOWN OR NOT) IN FINISHED ROOMS SHALL BE FURRED IN AND FINISHED TO MATCH ADJACENT

PROJECT NORTH

TRUE NORTH



Title

P2 Construction Plan


 Scale
 1/16"= 1'-0"
 Date
 5/07/2012
 Drawn
 JD, KO
 Checked
 BG
 Job No. 003100.00

A2.3