


2014 OCT -9 PM 6:57
SACD AND
PLANNING DEPT.
RECEIVED

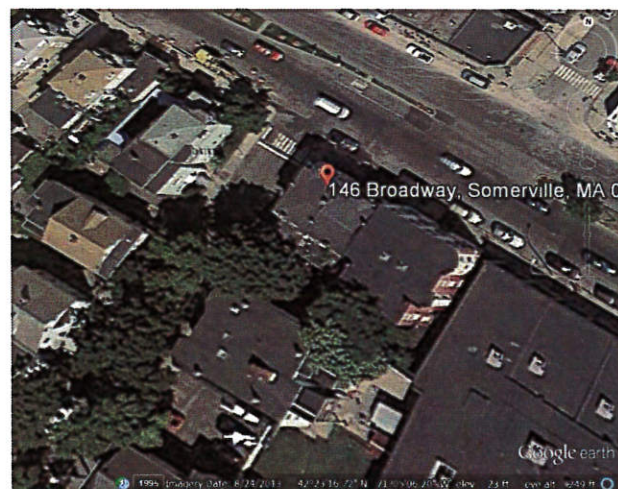

LOCATION

AWNING AND FRAME
TO REMOVE

WINDOWS TO REMOVE
AND REPLACE BY NEW
ALUM. FRAMING

DOOR TO REMOVE
AND REPLACE

COVER EX'G
COLUMN

REPLACE
GRANITE STEPS



WINDOWS TO REMOVE
AND REPLACE BY NEW
ALUM. FRAMING

EXISTING ELEVATION

ANZZA Design

Tel: 617.372.4291
375 High St Unit 2 Medford, MA 02155

Marcelino Alarcon

Montecristo Mexican Restaurant
146 Broadway Somerville, MA

No.	Description	Date

EXISTING CONDITIONS

Project number	Project Number	A000
Date	9/02/2014	
Drawn by	Antinea Noguera	
Checked by	ANZZA DESIGN	Scale

10/9/2014 3:54:15 PM

146 BROADWAY - MONTECRISTO MEXICAN RESTAURANT | TAQUERIA MONTECRISTO

- FASCIA TO PAINT
- NEW CAN LIGHTS
- NEW CONTEMPORARY LIGHTS
- NEW ALUM/ DIBOND BLADE SIGN WITH PRINTED GRAPHIC & ACRYLIC LETTERS ON COLORS
ALUM. ARM TO ATTACHED
- NEW FABRICATED BELT SIGN WITH THE RESTAURANT LOGO
- NEW CAFE 2 FOLD ALUMINUM WINDOWS
- NEW WINDOW SYSTEM DARK COLOR
- NEW ALUMINUM FRAME WINDOWS
- NEW DOOR ALUMINUM BRONZE FRAME
- REMOVE EXISTING PANEL - REPLACE W/ WINDOW
- MURAL PAINT ON THE WALL
- REPLACE GRANITE STEPS
- REPLACE EXISTING COLUMN WITH FEDERAL SQUARE WOOD COLUMN



FACADE RENOVATION PROPOSAL

ANZZA Design


Tel: 617.372.4291
375 High St Unit 2 Medford, MA 02155

Marcelino Alarcon
Montecristo Mexican Restaurant
146 Broadway Somerville, MA

No.	Description	Date

PROPOSED FACADE CONCEPT		
Project number	Project Number	A100
Date	9/02/2014	
Drawn by	Zarith Pineda	
Checked by	Antinea Noguera	Scale

RECEIVED
ST.C.D. AND
PLANNING DEPT.
2014 OCT -7 PM 6:57

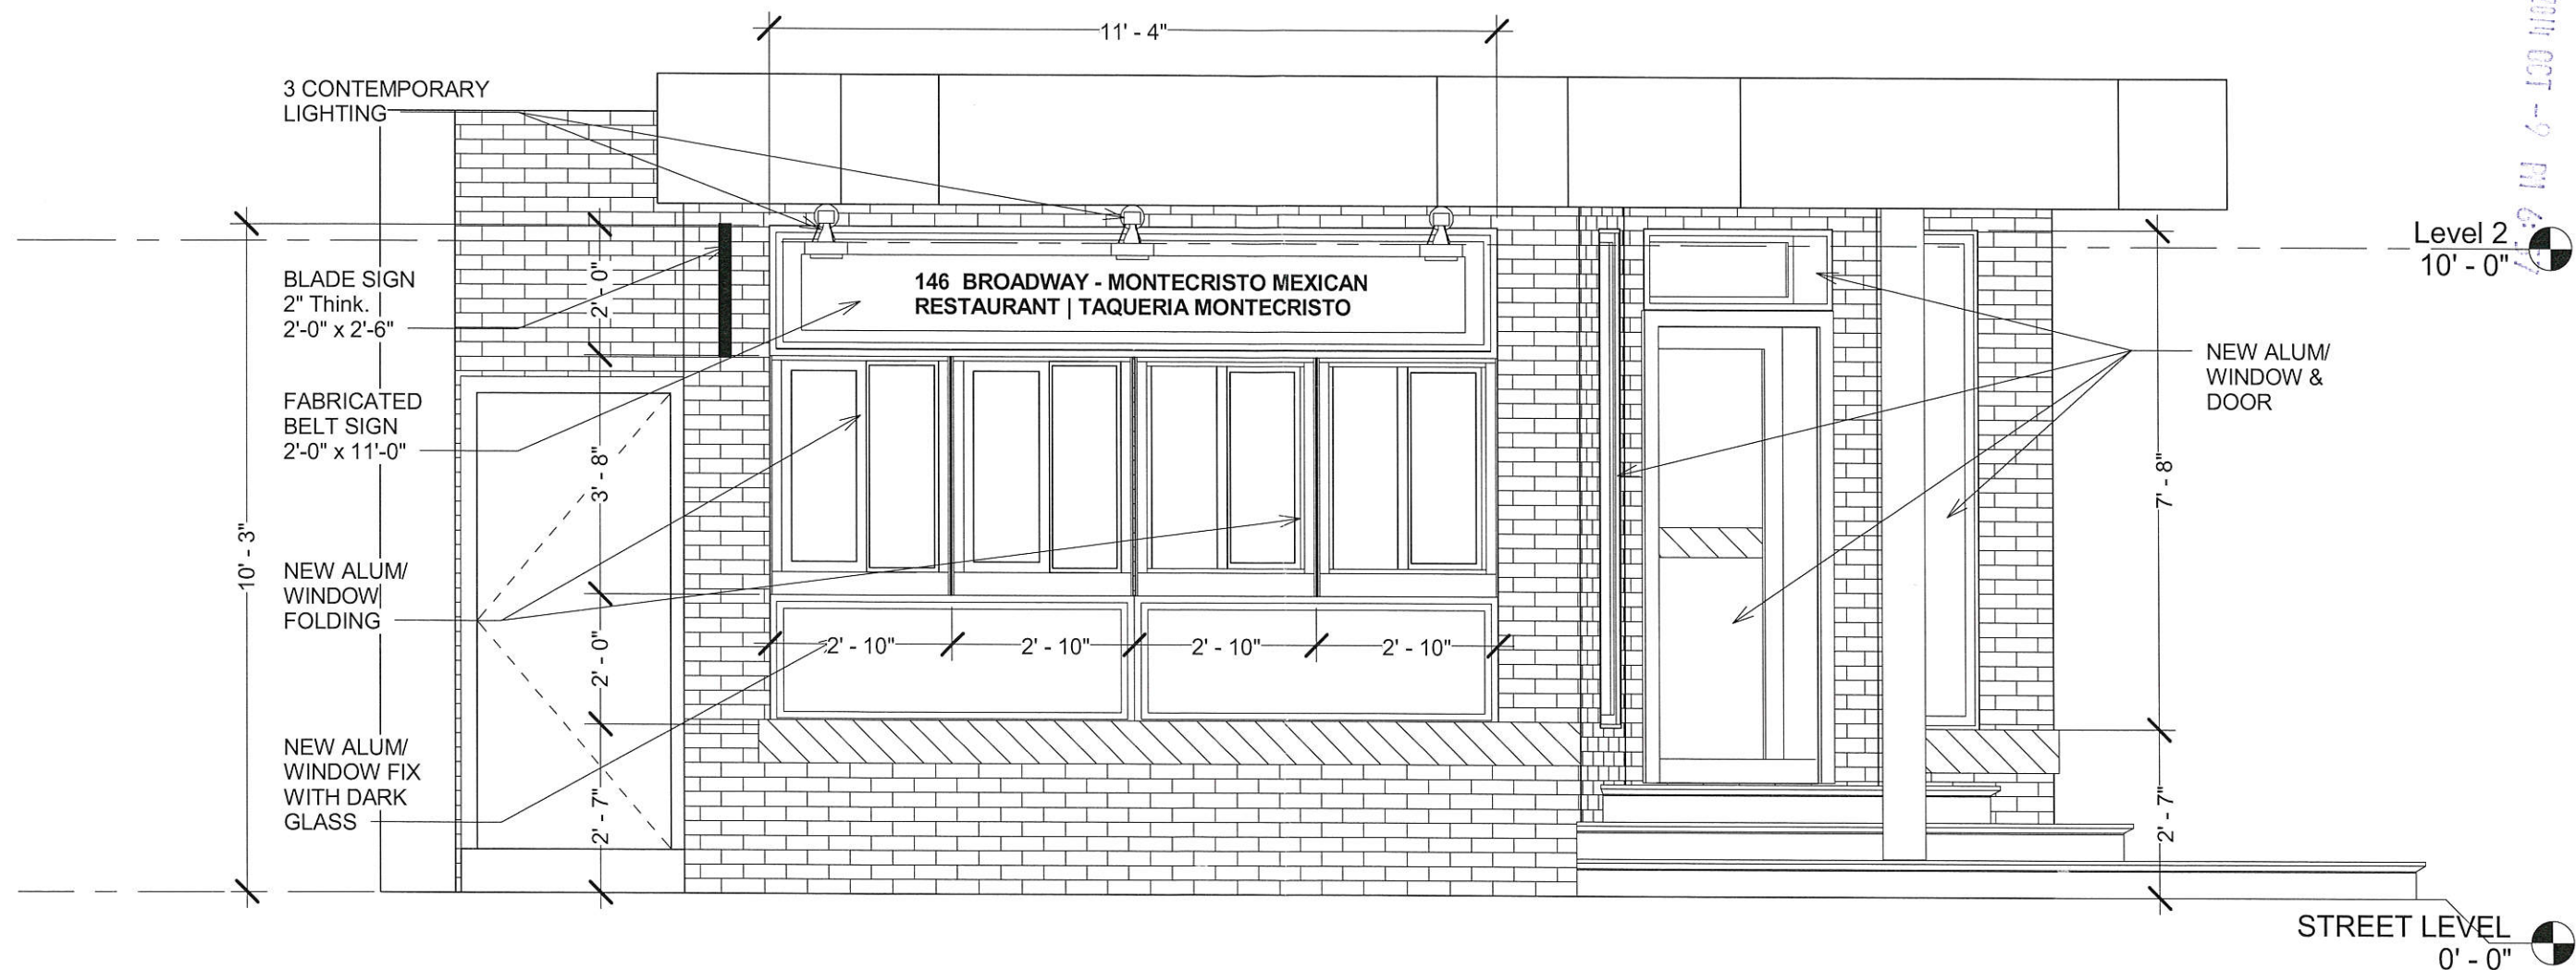

① FRONT ELEVATION
3/8" = 1'-0"

ANZZA Design

Tel: 617.372.4291
375 High St Unit 2 Medford, MA 02155

Marcelino Alarcon

Montecristo Mexican Restaurant
146 Broadway Somerville, MA

No.	Description	Date

PROPOSED FRONT ELEVATION

Project number	Project Number
Date	9/02/2014
Drawn by	Antinea Noguera
Checked by	Antinea Noguera

A101

Scale 3/8" = 1'-0"