


Revisions	Date
Revision-1	.

Scale	AS NOTED
Drawn / Check by	JL/BAN
Date	2/12/14
Job No.	XX

Only 2nd flr. & Attic


Second Floor	1,040 Sq. Ft. (+/-)
Attic Floor	380 Sq. Ft. (+/-)
Proposed	112 Sq. Ft.
Total Sq. Ft.	1,532 Sq. Ft. (+/-)

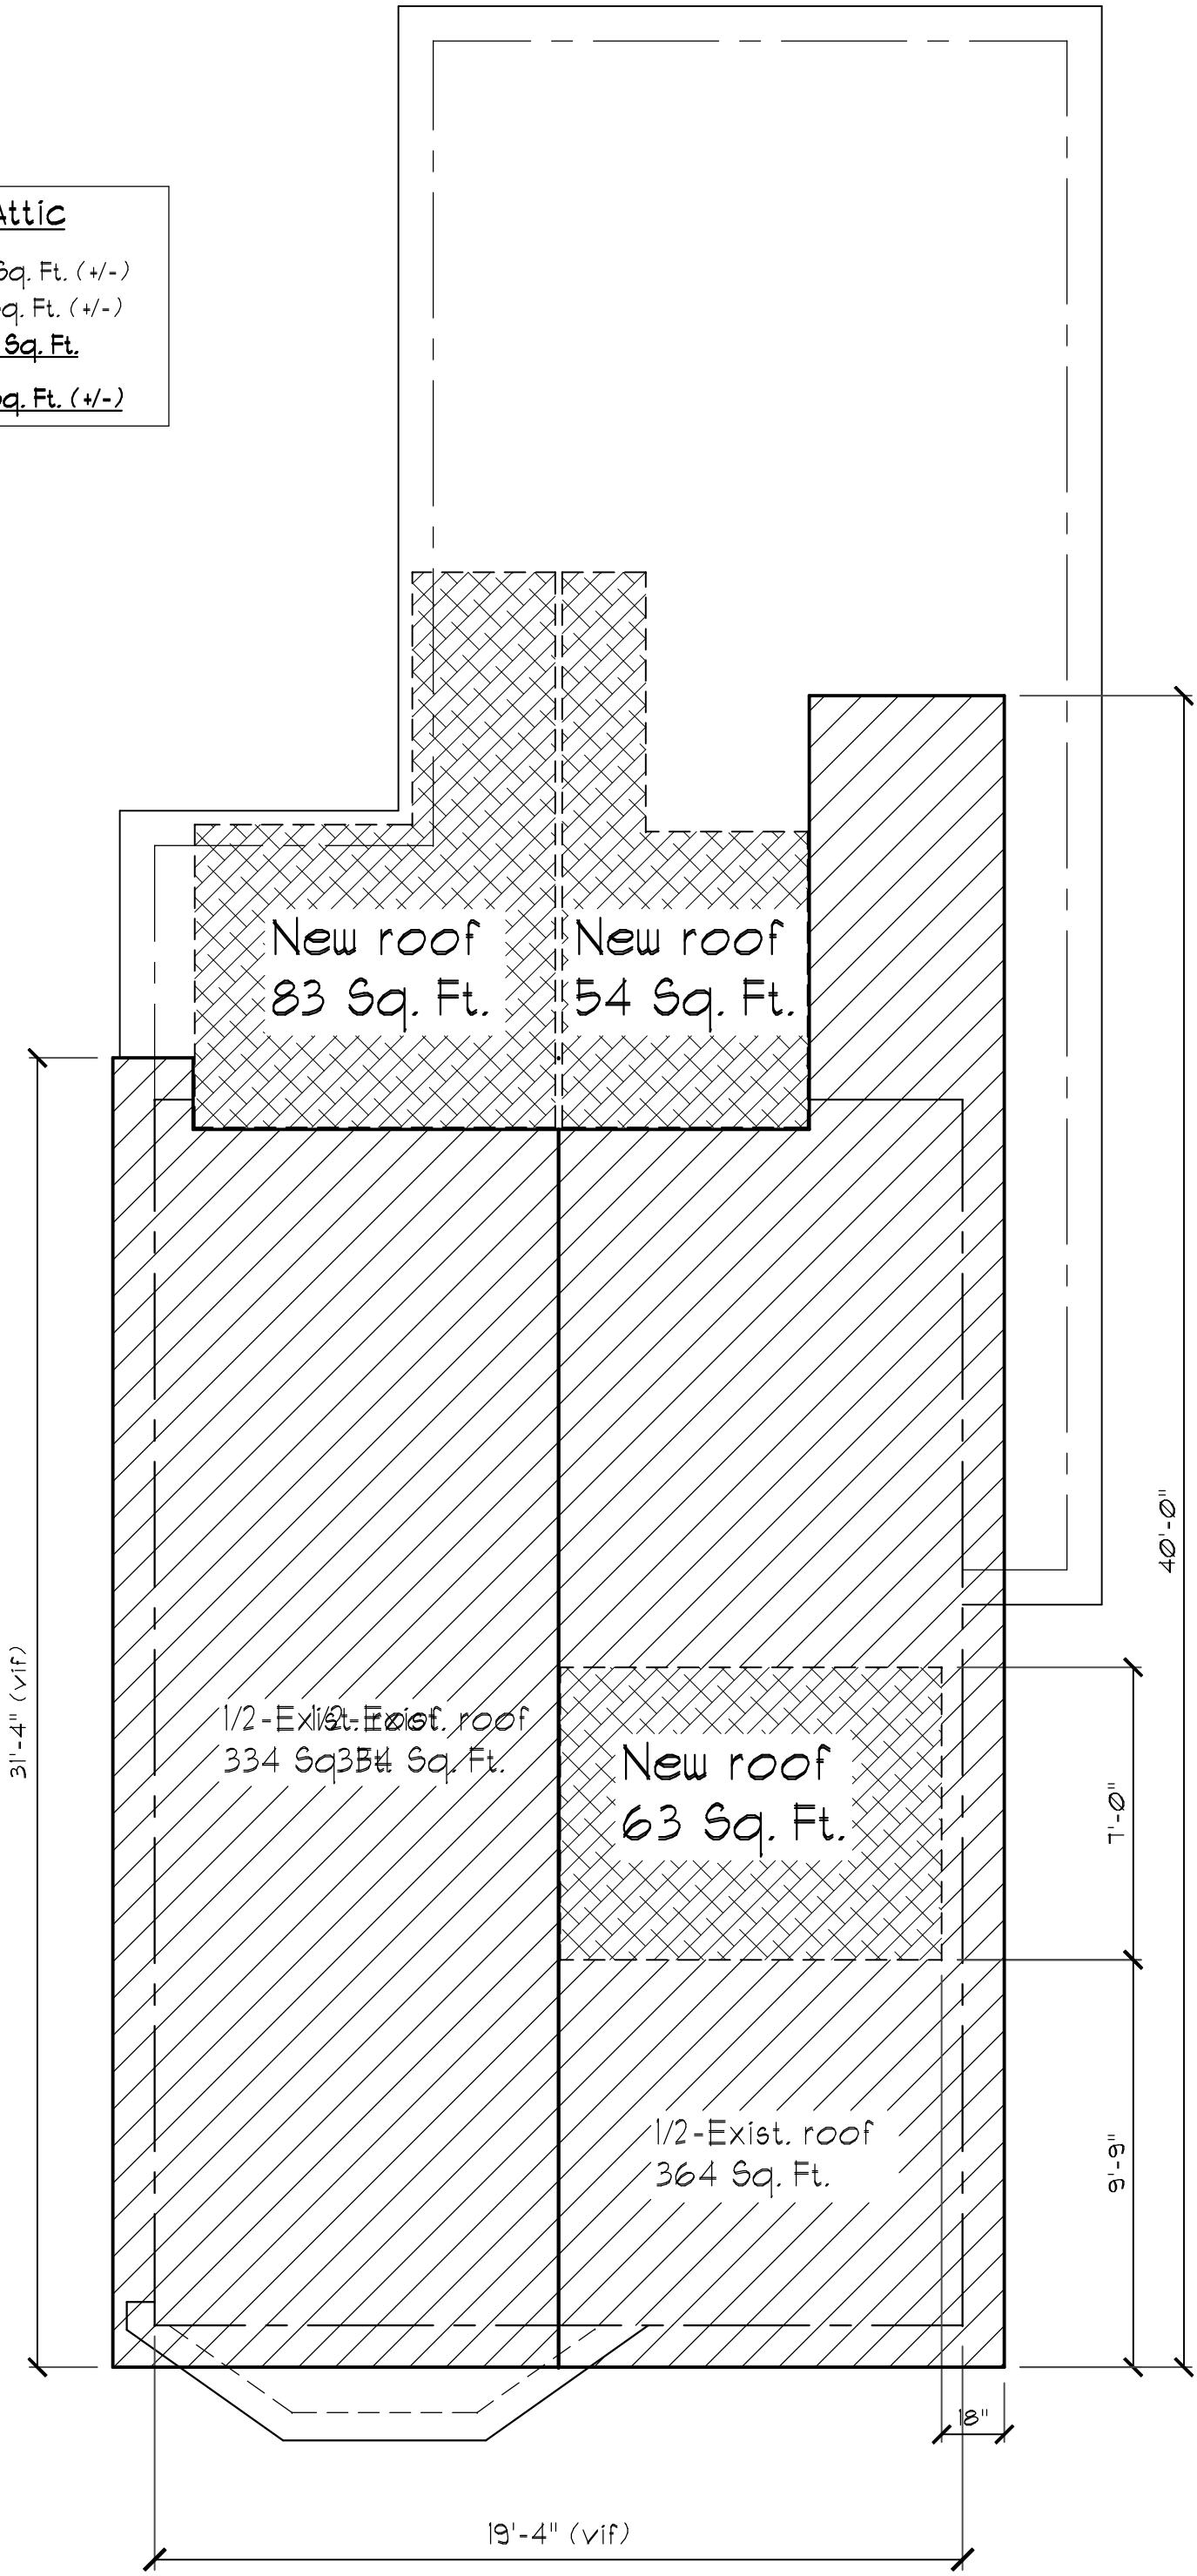

2

New Layout
Proposed Roof Plan

ex-1 SCALE: 1/4" = 1'-0"

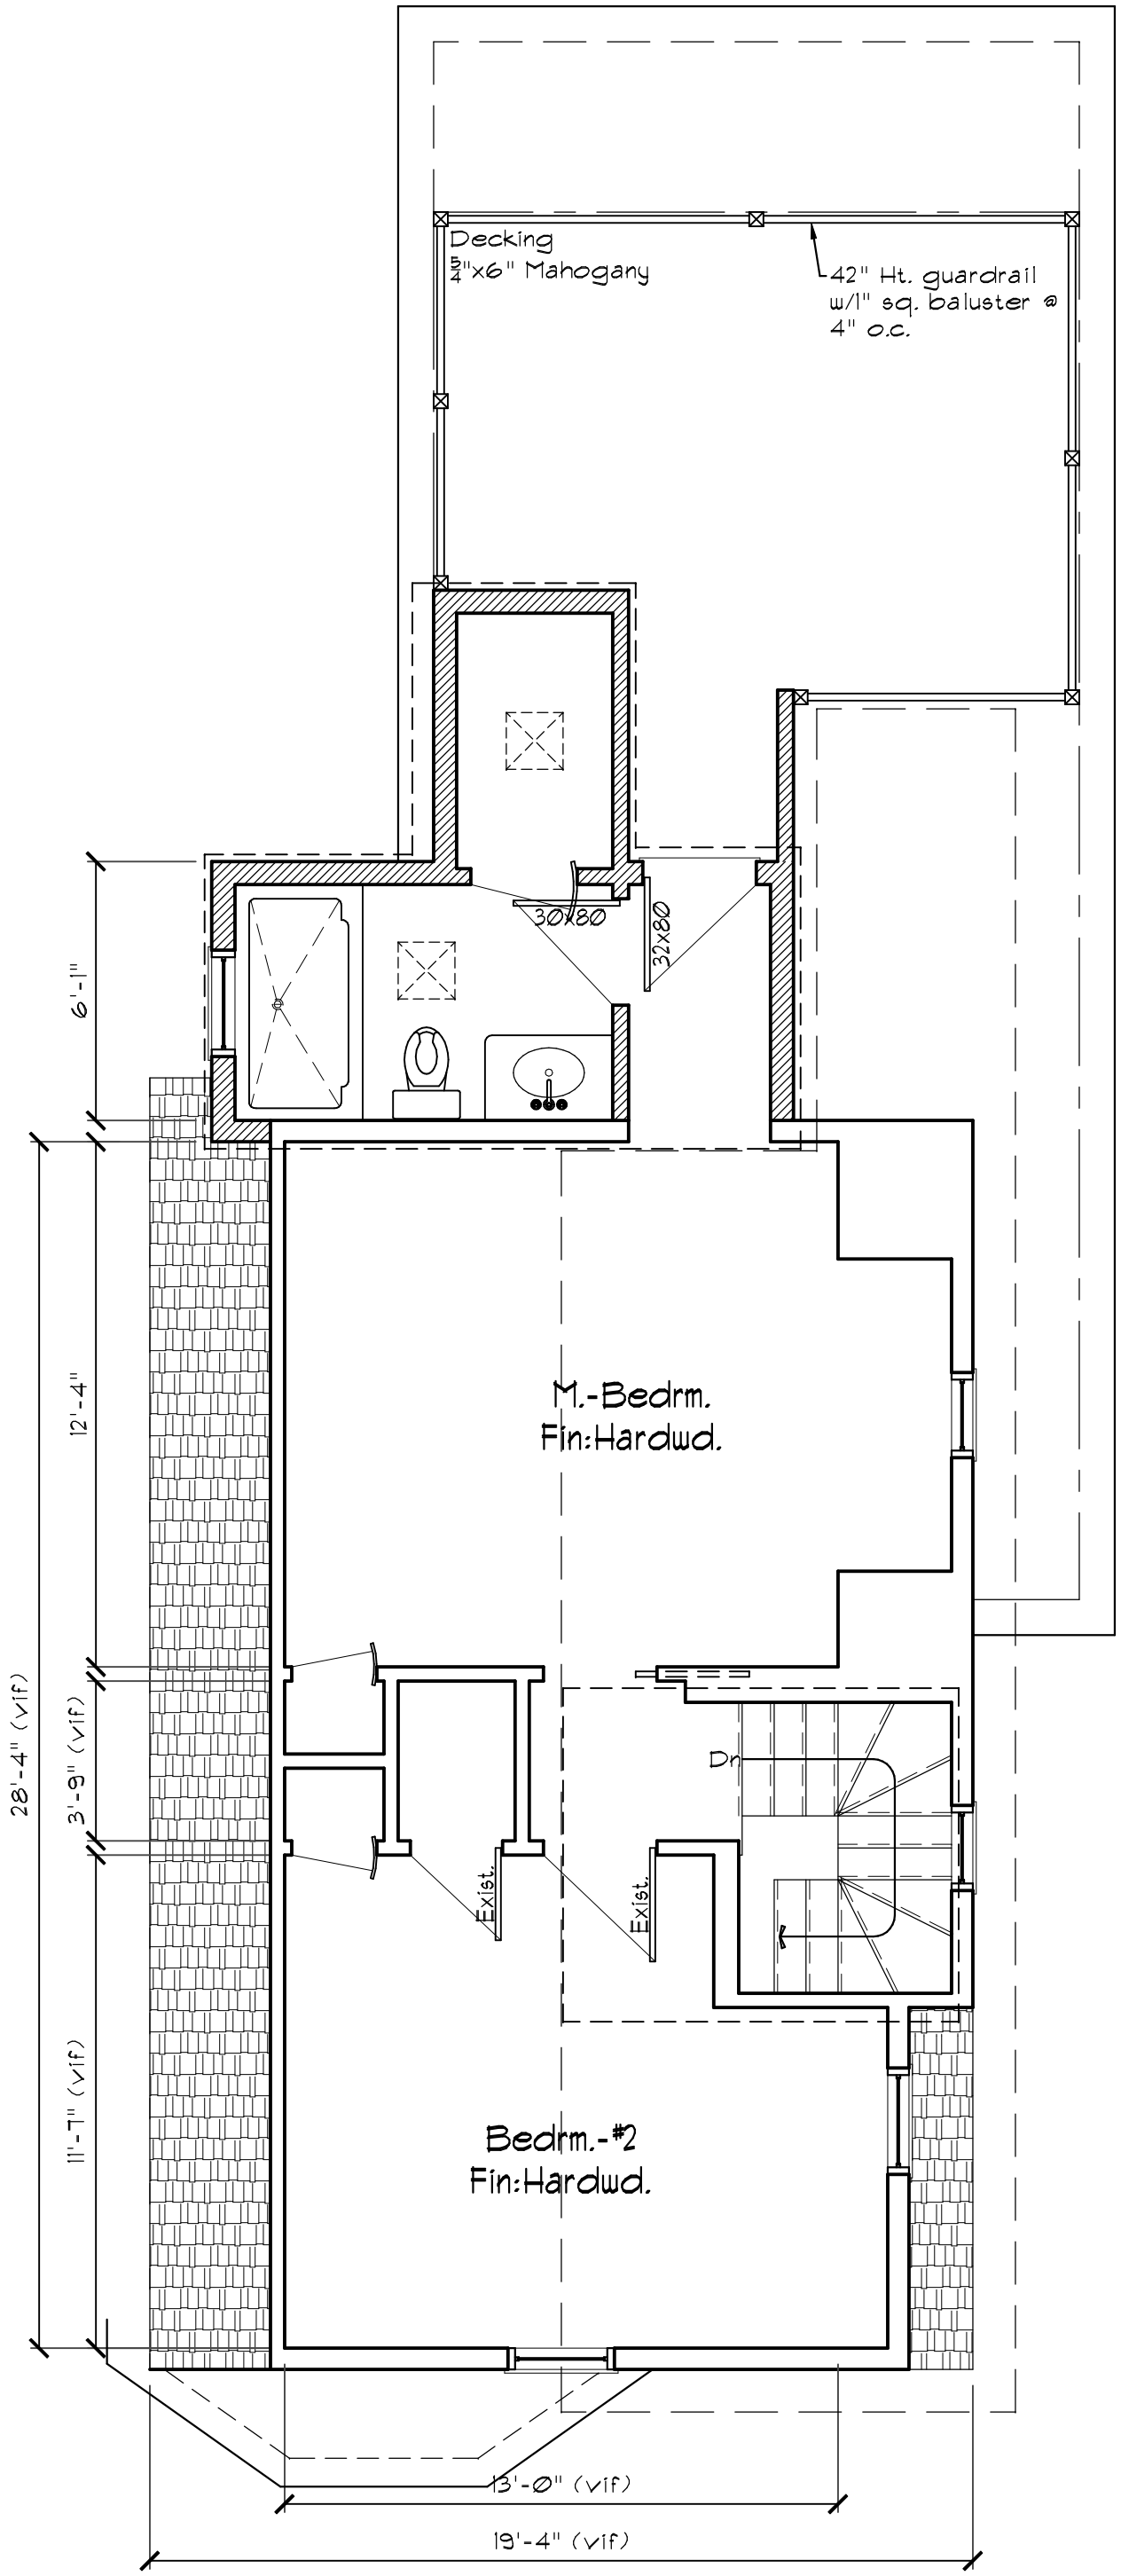


1

New Layout
Proposed Attic Floor Plan


A-1 SCALE: 1/4" = 1'-0"

Revisions	Date
Revision-1	.


Scale	AS NOTED
Drawn / Check by	JL/BAN
Date	2/12/14
Job No.	XX

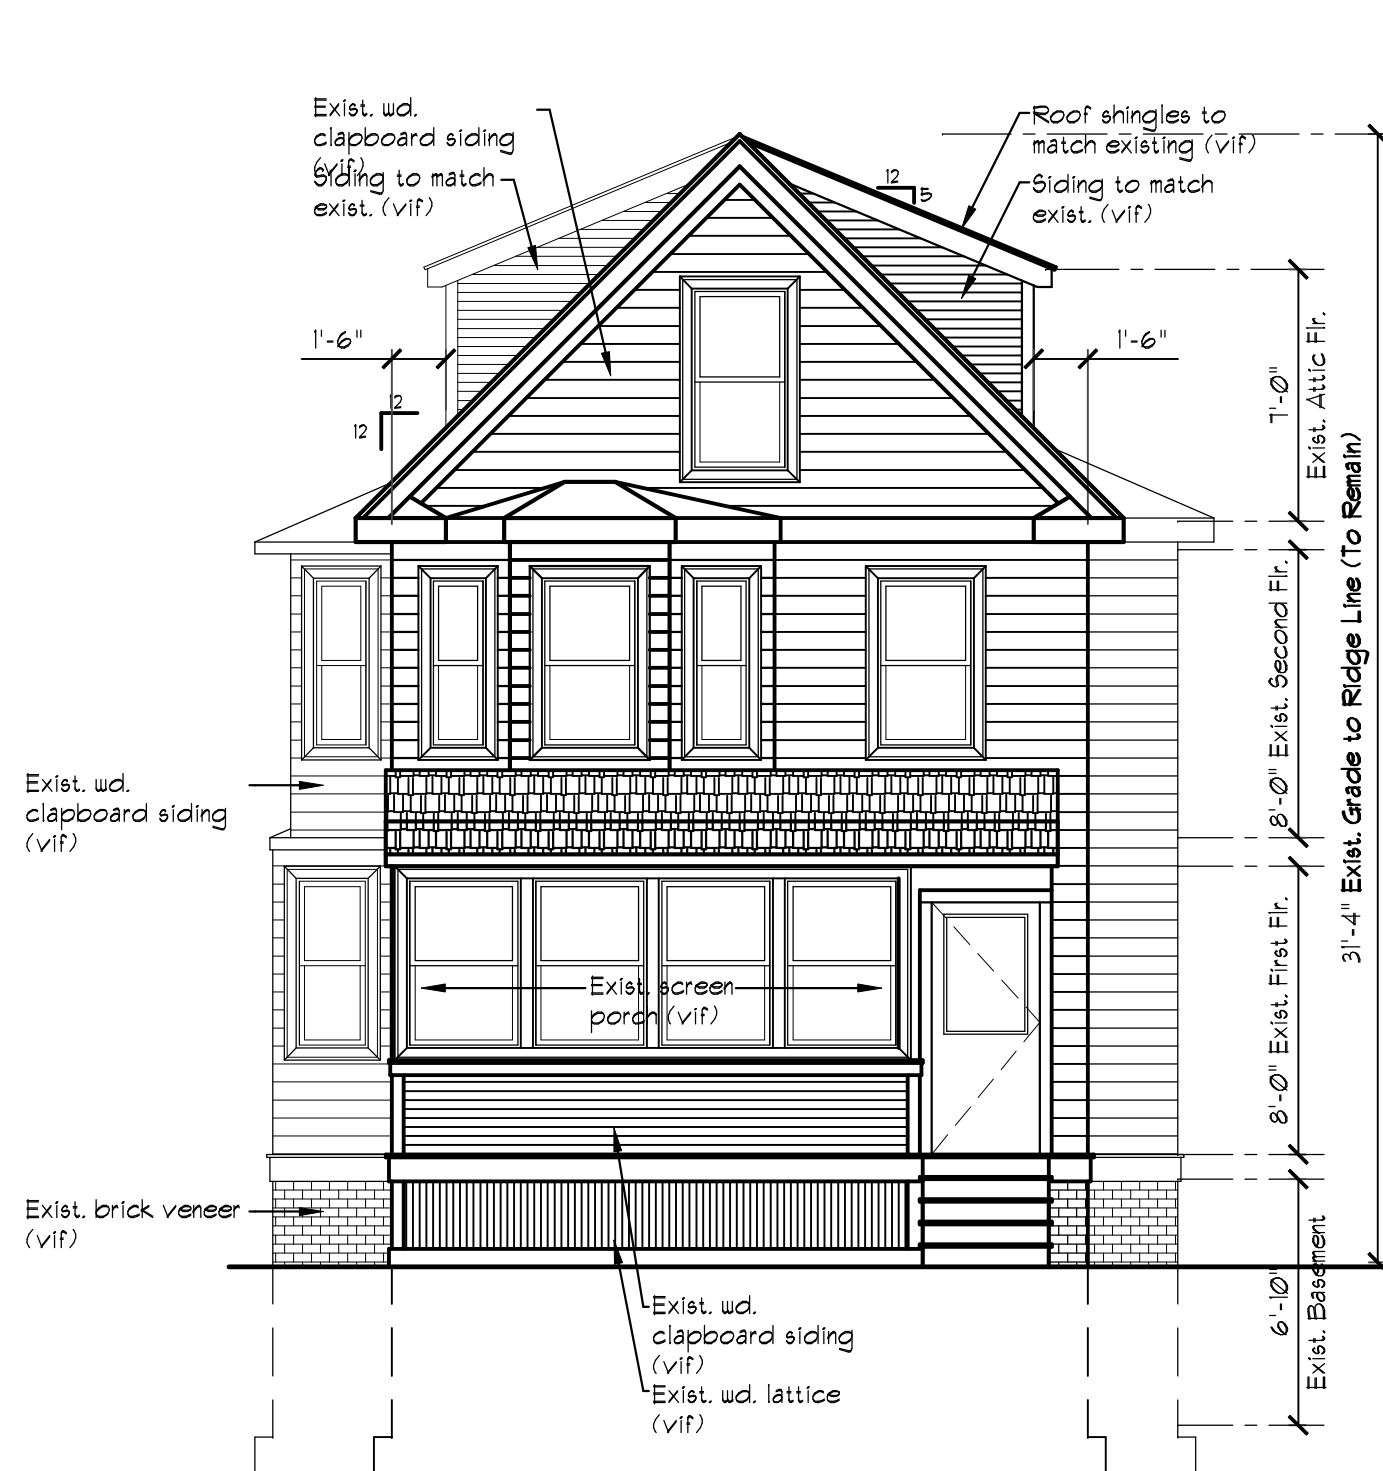


1
A-1.1
Proposed
Exterior Elevation (Front)
SCALE: 3/16" = 1'-0"

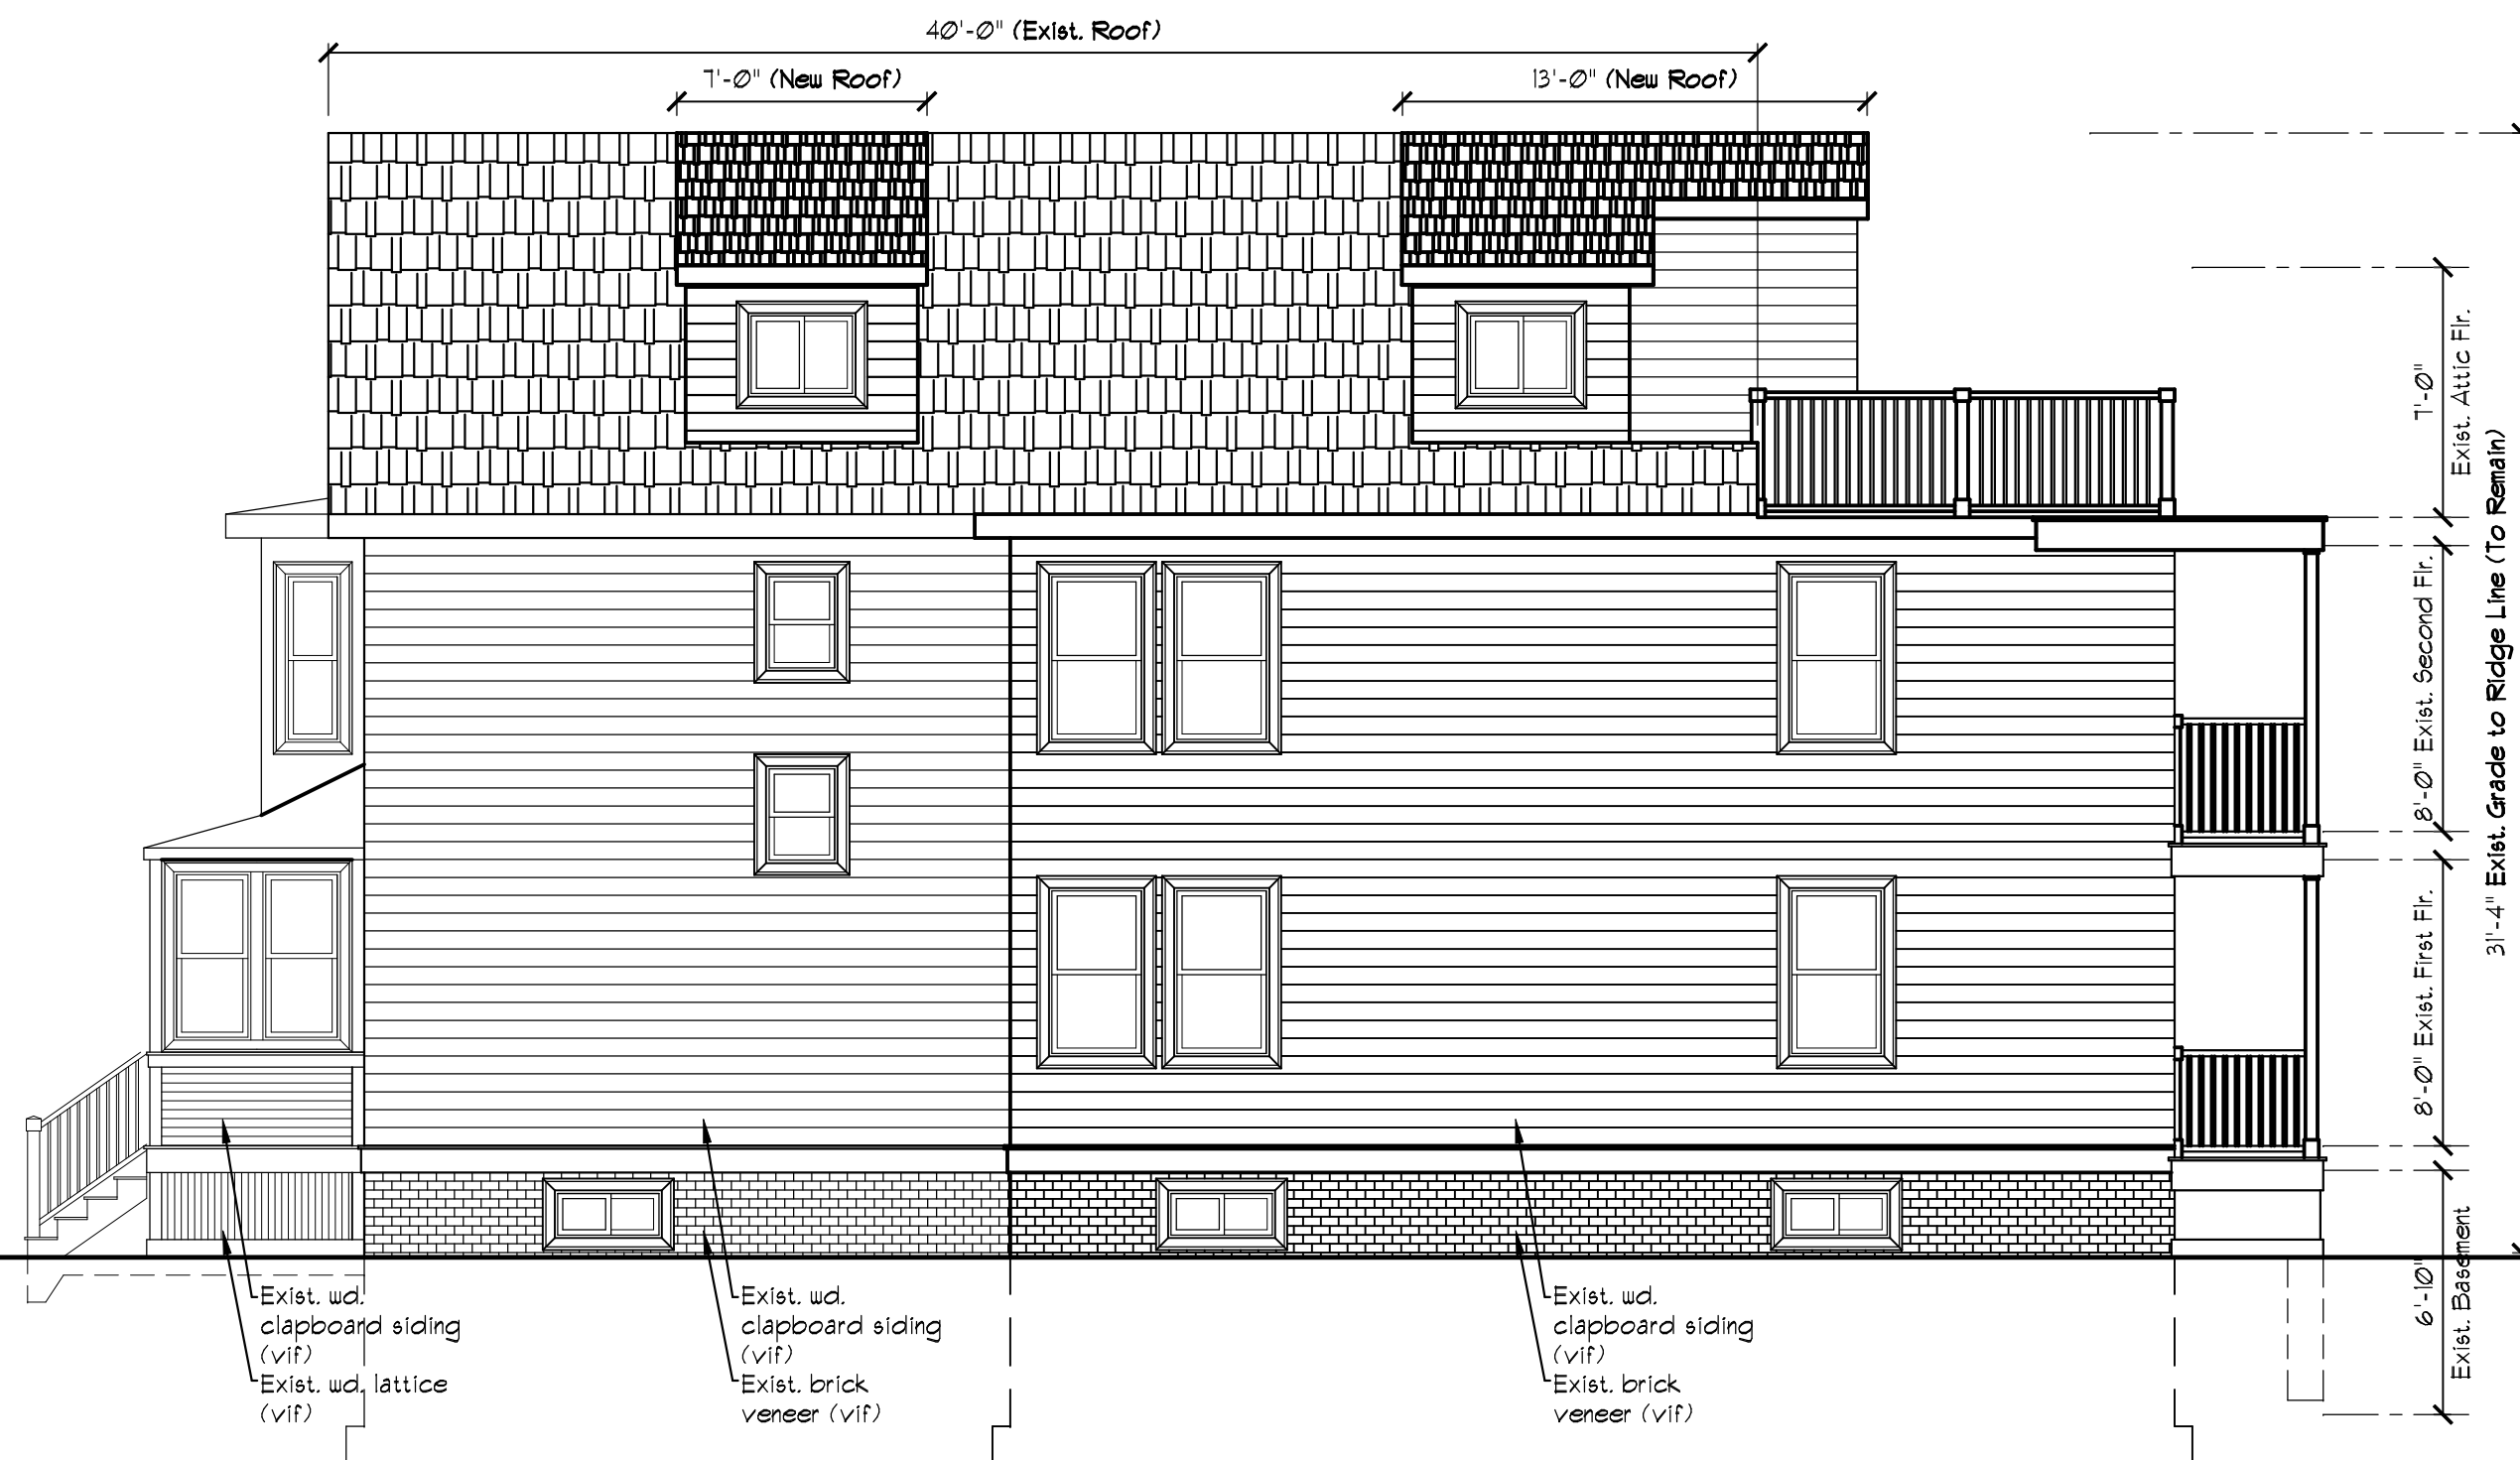

2
A-1.1
Proposed
Exterior Elevation (Right)
SCALE: 3/16" = 1'-0"

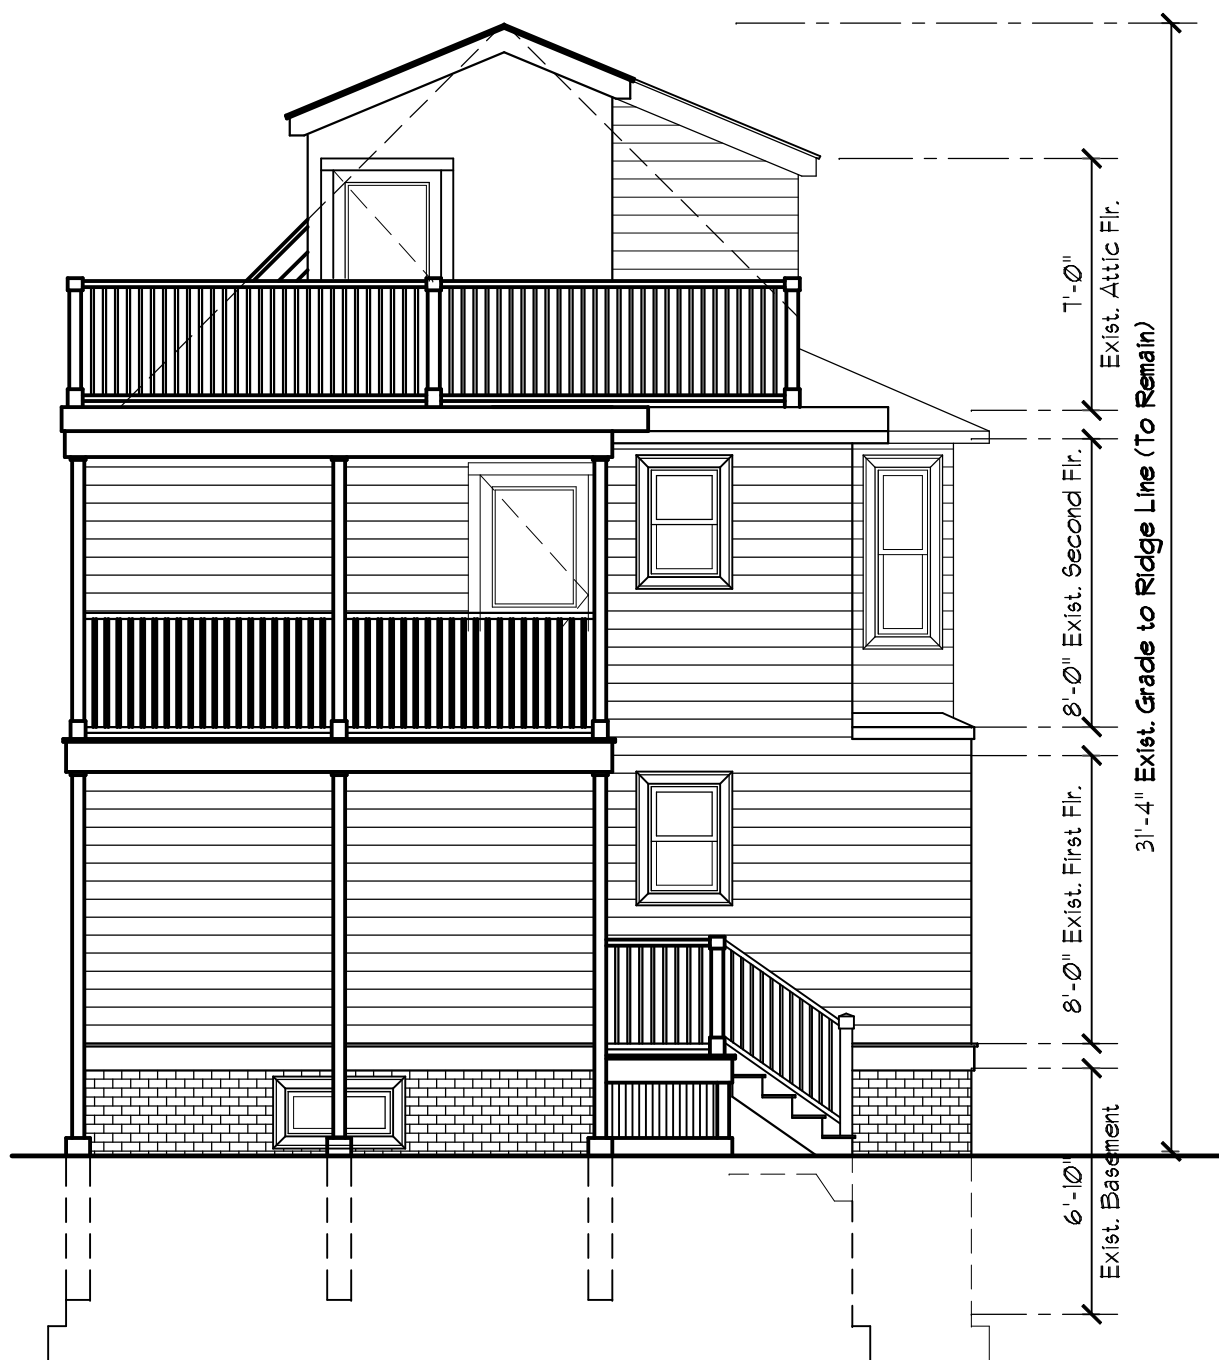

4
A-1.1
Proposed
Exterior Elevation (Rear)
SCALE: 3/16" = 1'-0"

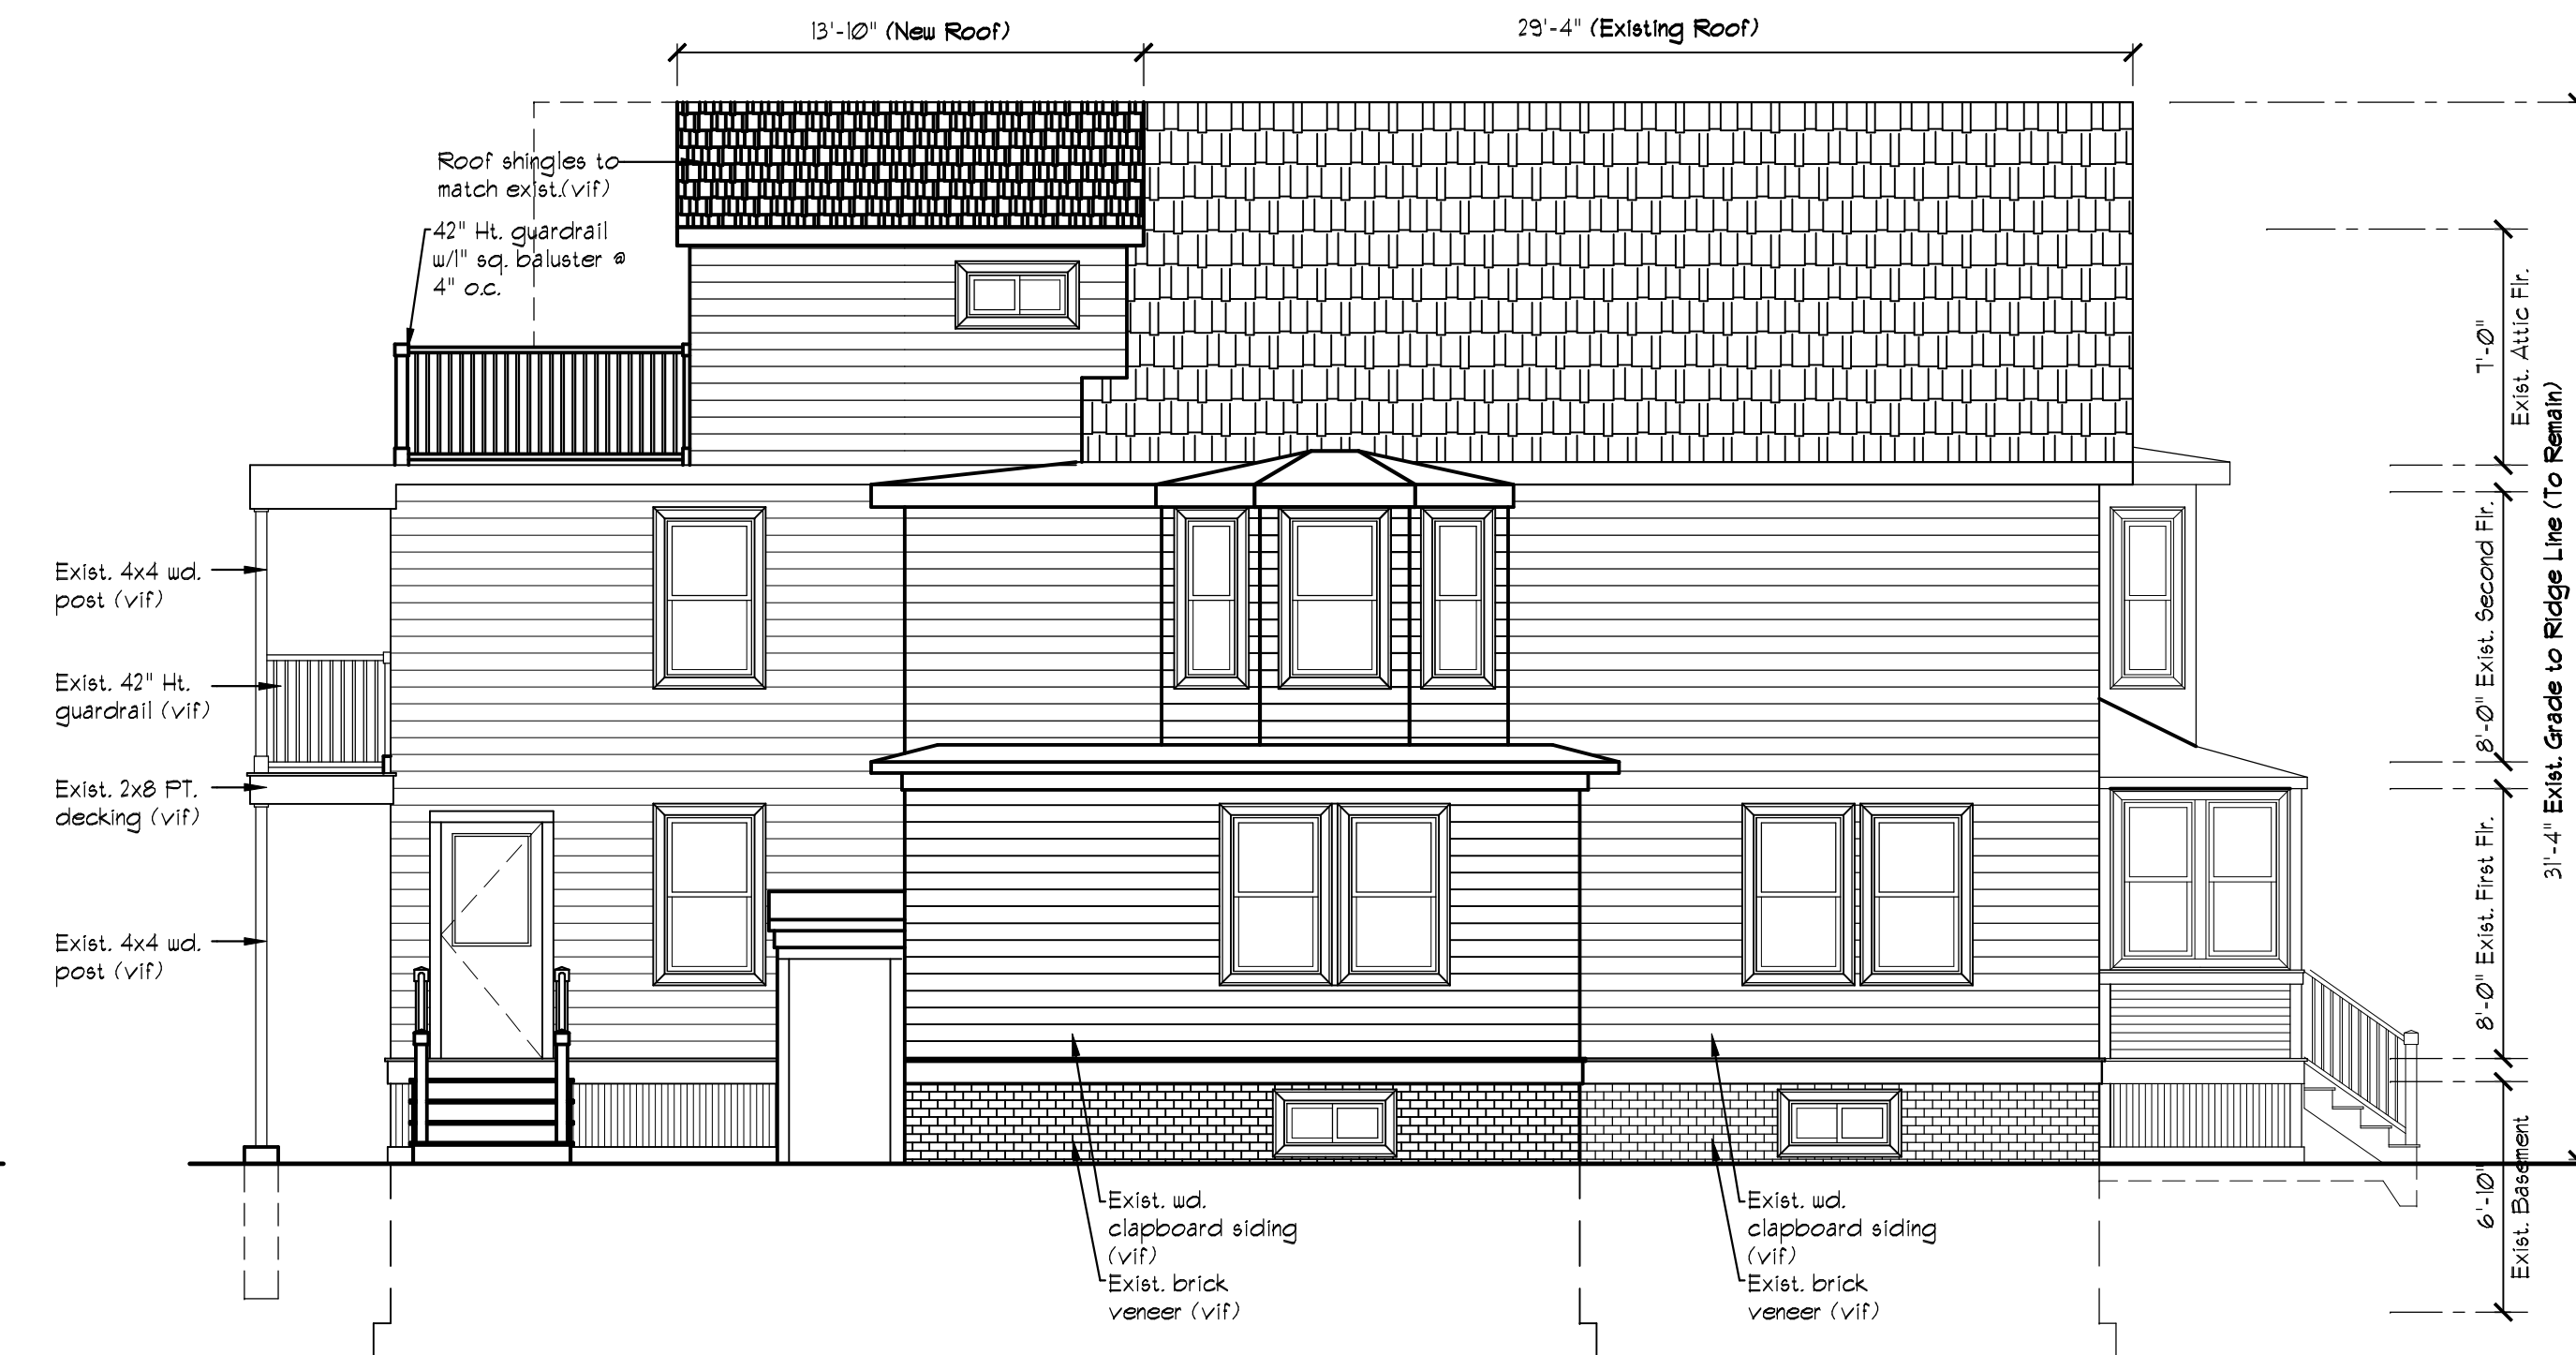

3
A-1.1
Proposed
Exterior Elevation (Left)
SCALE: 3/16" = 1'-0"