


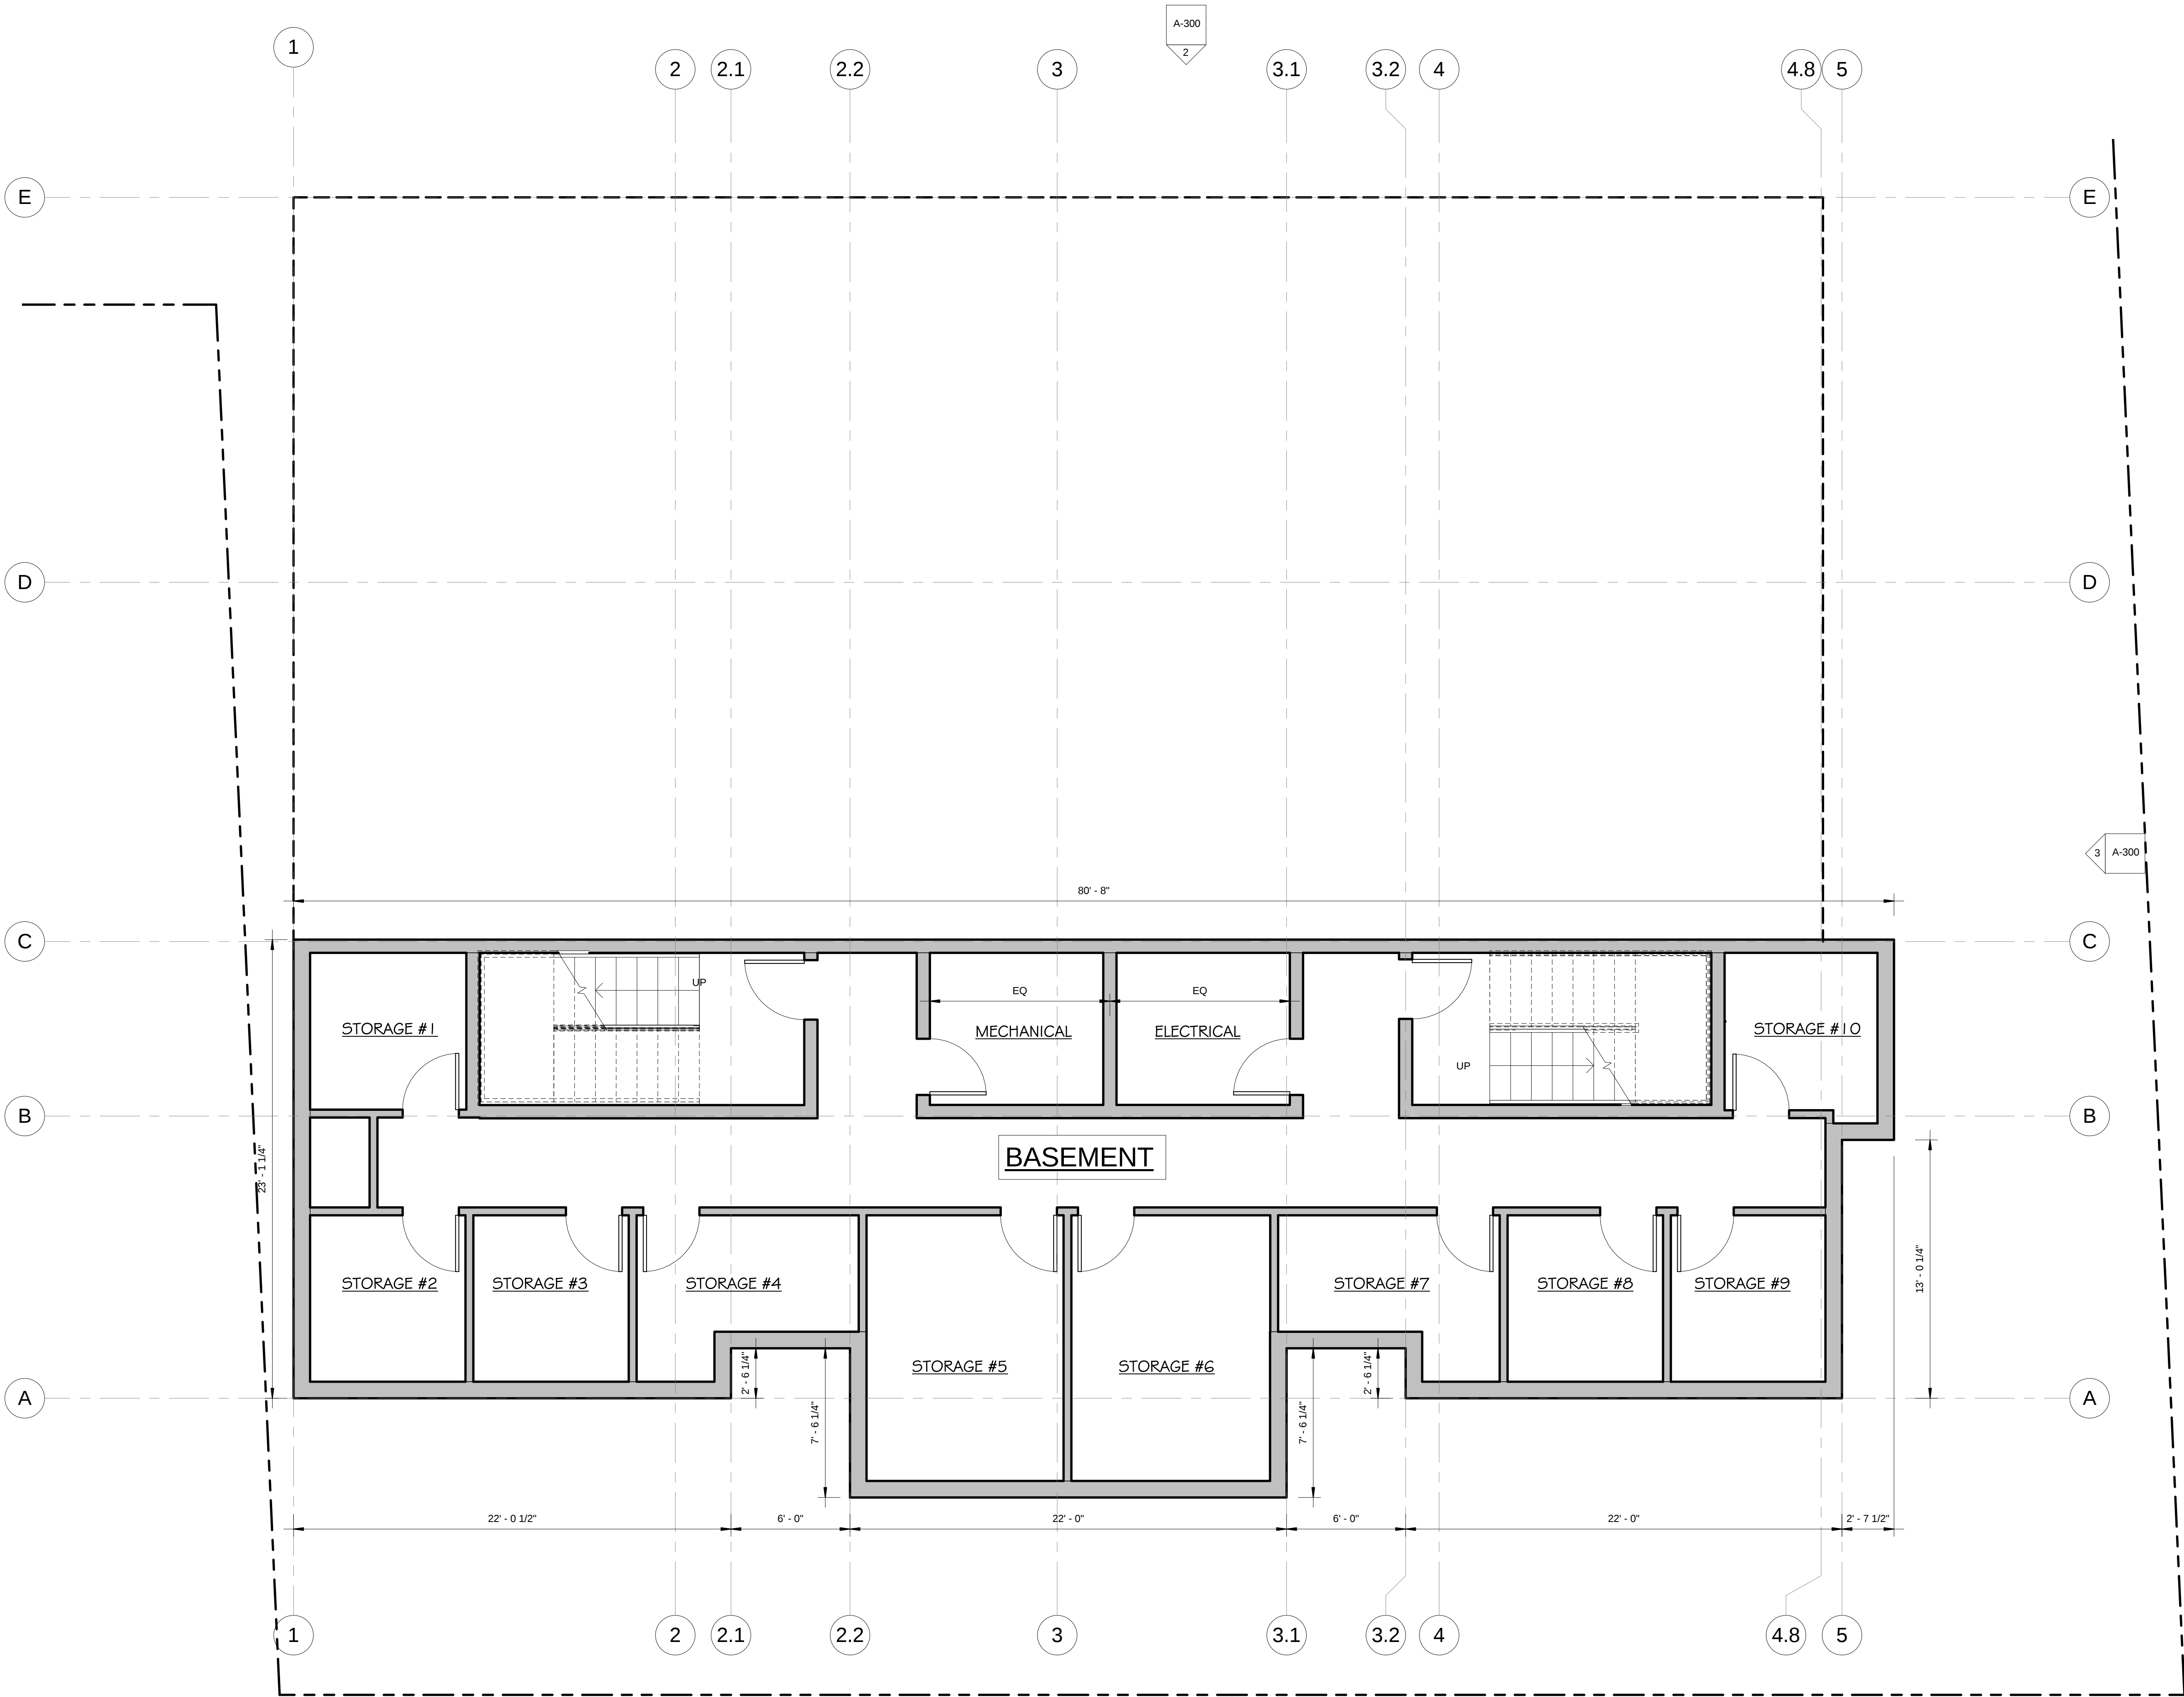

1 0-Basement Level
1/4" = 1'-0"

PROJECT NAME

**CEDAR STREET
RESIDENCES**

PROJECT ADDRESS

143 Cedar Street
Somerville, MA

CLIENT

**Aldar Realty Trust P.O
Box 207 Somerville
MA 02143**

ARCHITECT

KHALSA DESIGN INC.



17 IVALOO STREET SUITE 400
SOMERVILLE, MA 02143
TELEPHONE: 617-591-8682 FAX: 617-591-2086

CONSULTANTS:

REGISTRATION



Project number 06007
Date 12/15/2011
Drawn by KK
Checked by JSK
Scale 1/4" = 1'-0"


REVISIONS

No.	Description	Date

**BASEMENT
LEVEL**

A-100

CEDAR STREET RESIDENCES

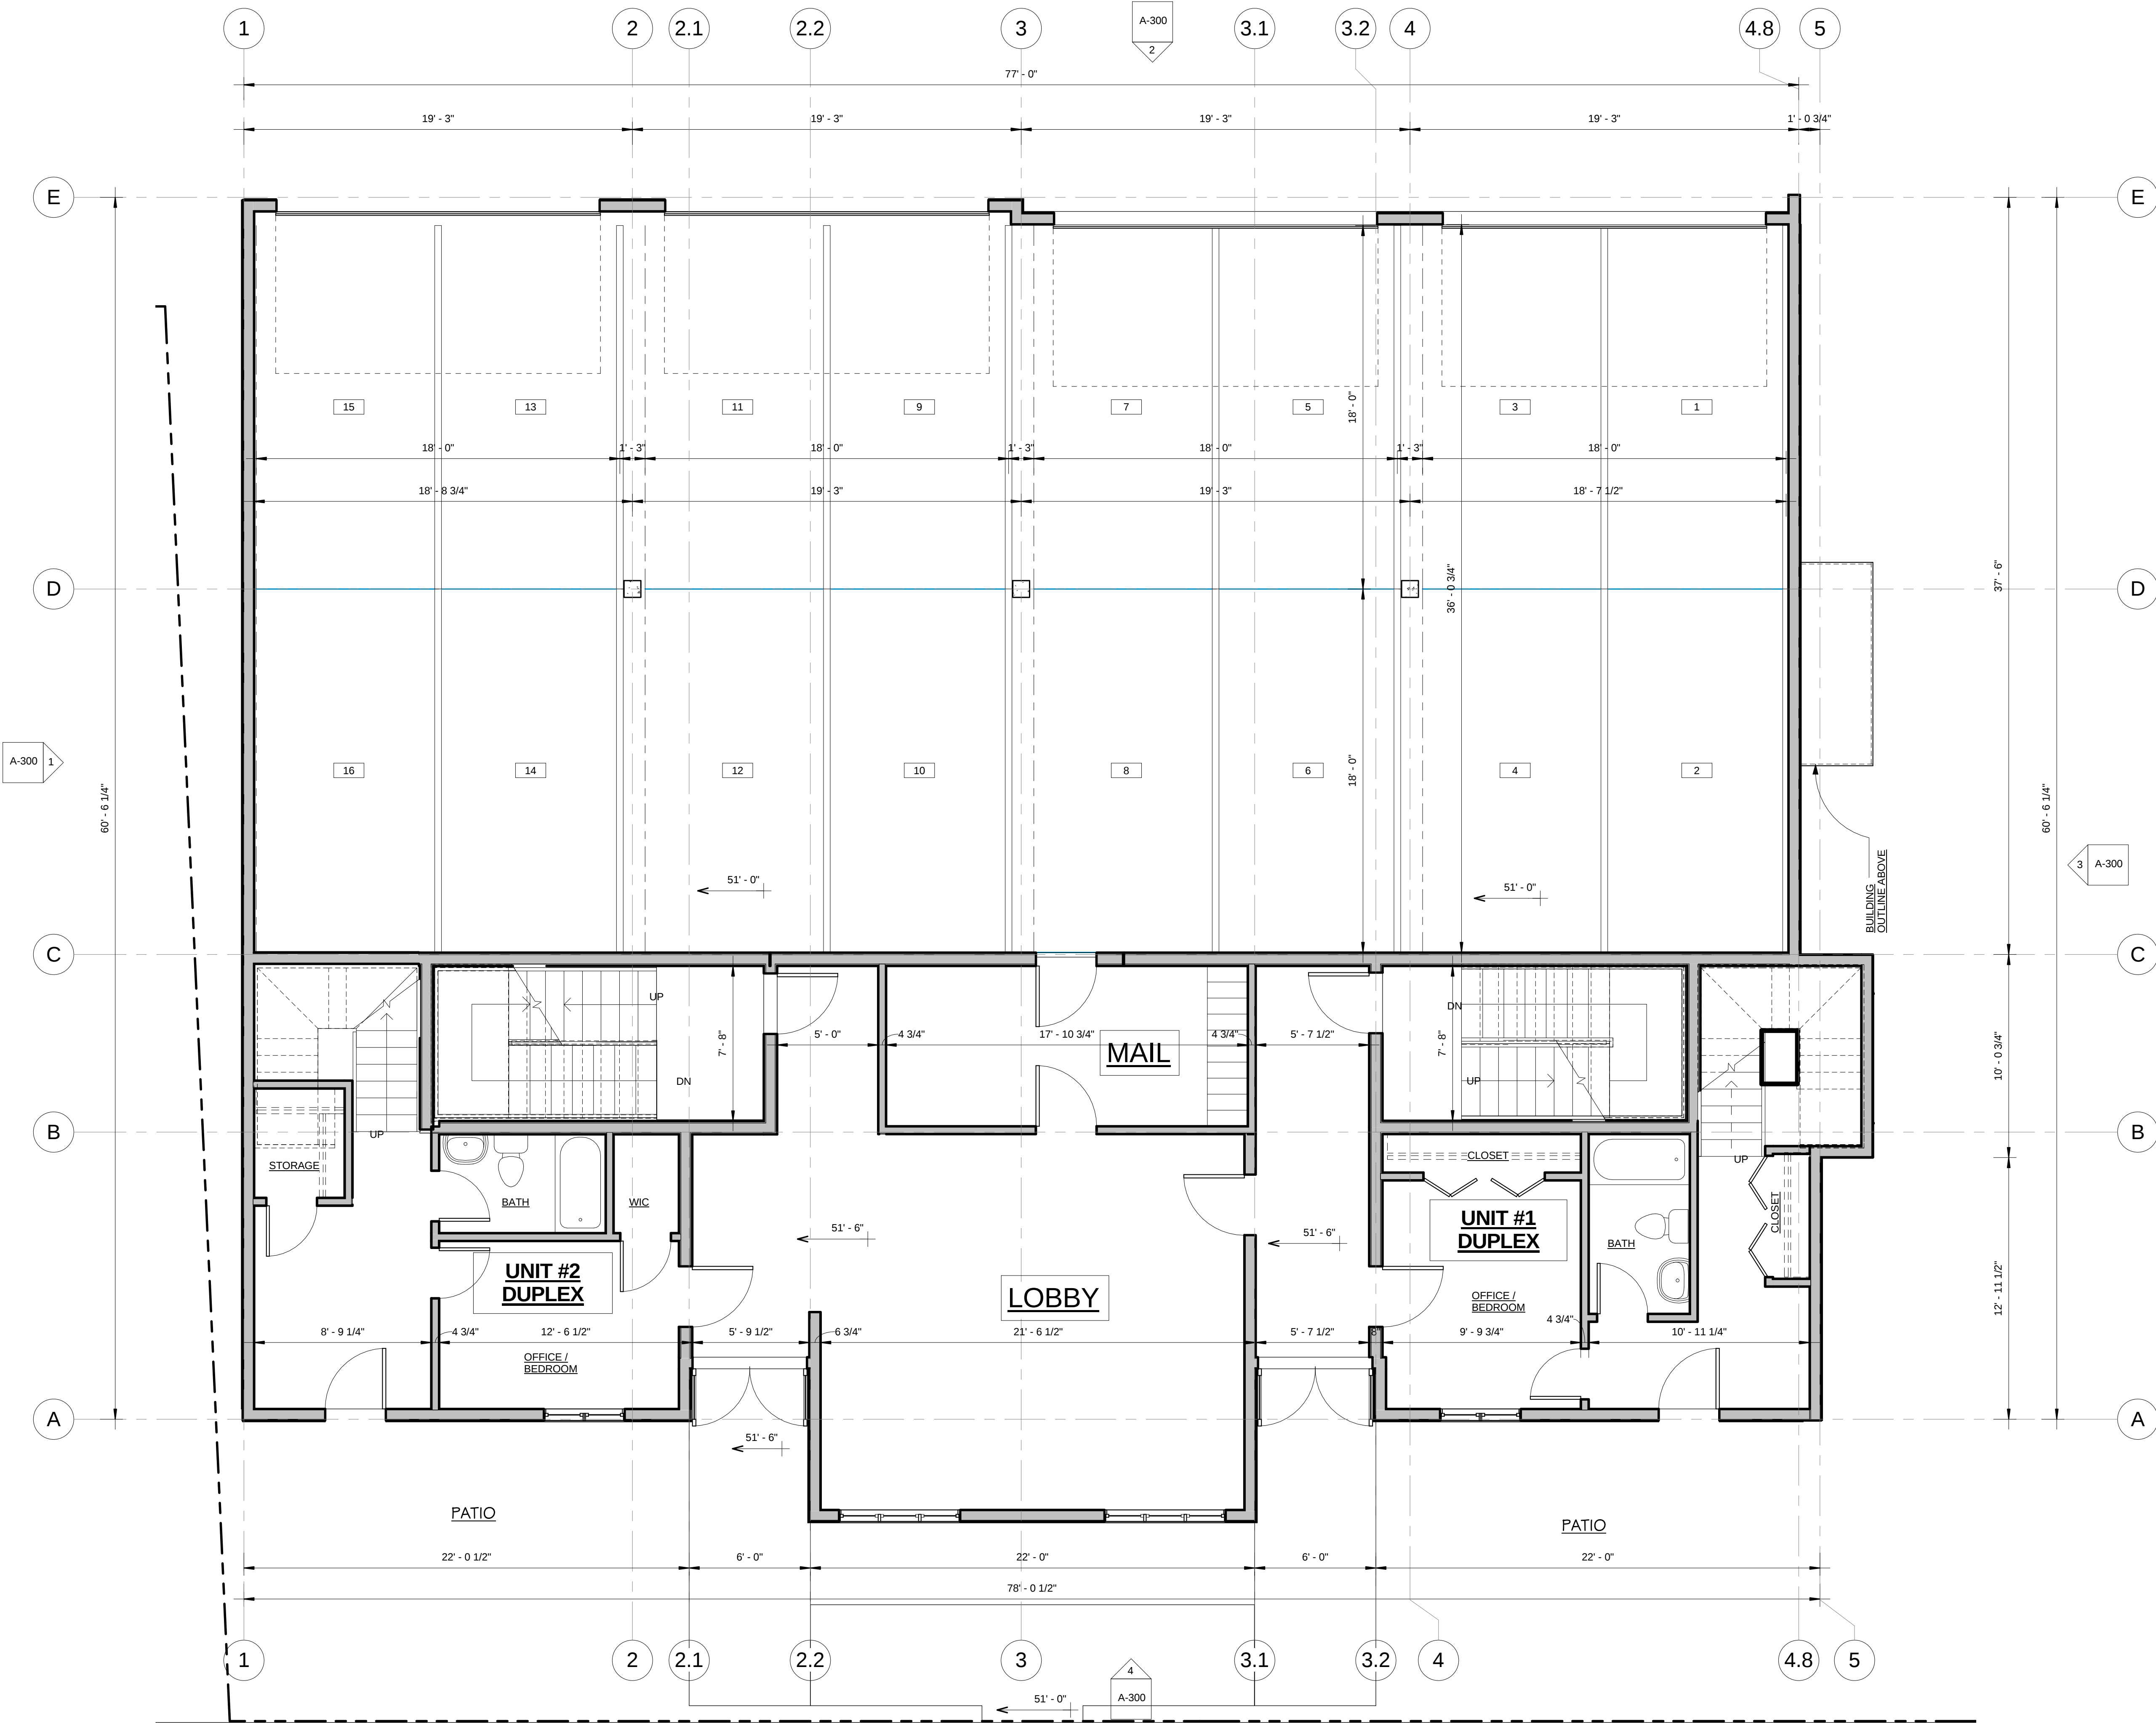

1 1st Floor Level
1/4" = 1'-0"

PROJECT NAME
**CEDAR STREET
RESIDENCES**

PROJECT ADDRESS
143 Cedar Street
Somerville, MA

CLIENT
**Aldar Realty Trust P.O
Box 207 Somerville
MA 02143**

ARCHITECT
KHALSA DESIGN INC.



17 IVALOO STREET SUITE 400
SOMERVILLE, MA 02143
TELEPHONE: 617-591-8682 FAX: 617-591-2086

CONSULTANTS:




Project number 06007
Date 12/15/2011
Drawn by KK
Checked by JSK
Scale 1/4" = 1'-0"

REVISIONS		
No.	Description	Date

1st FLOOR PLAN

A-101
CEDAR STREET RESIDENCES

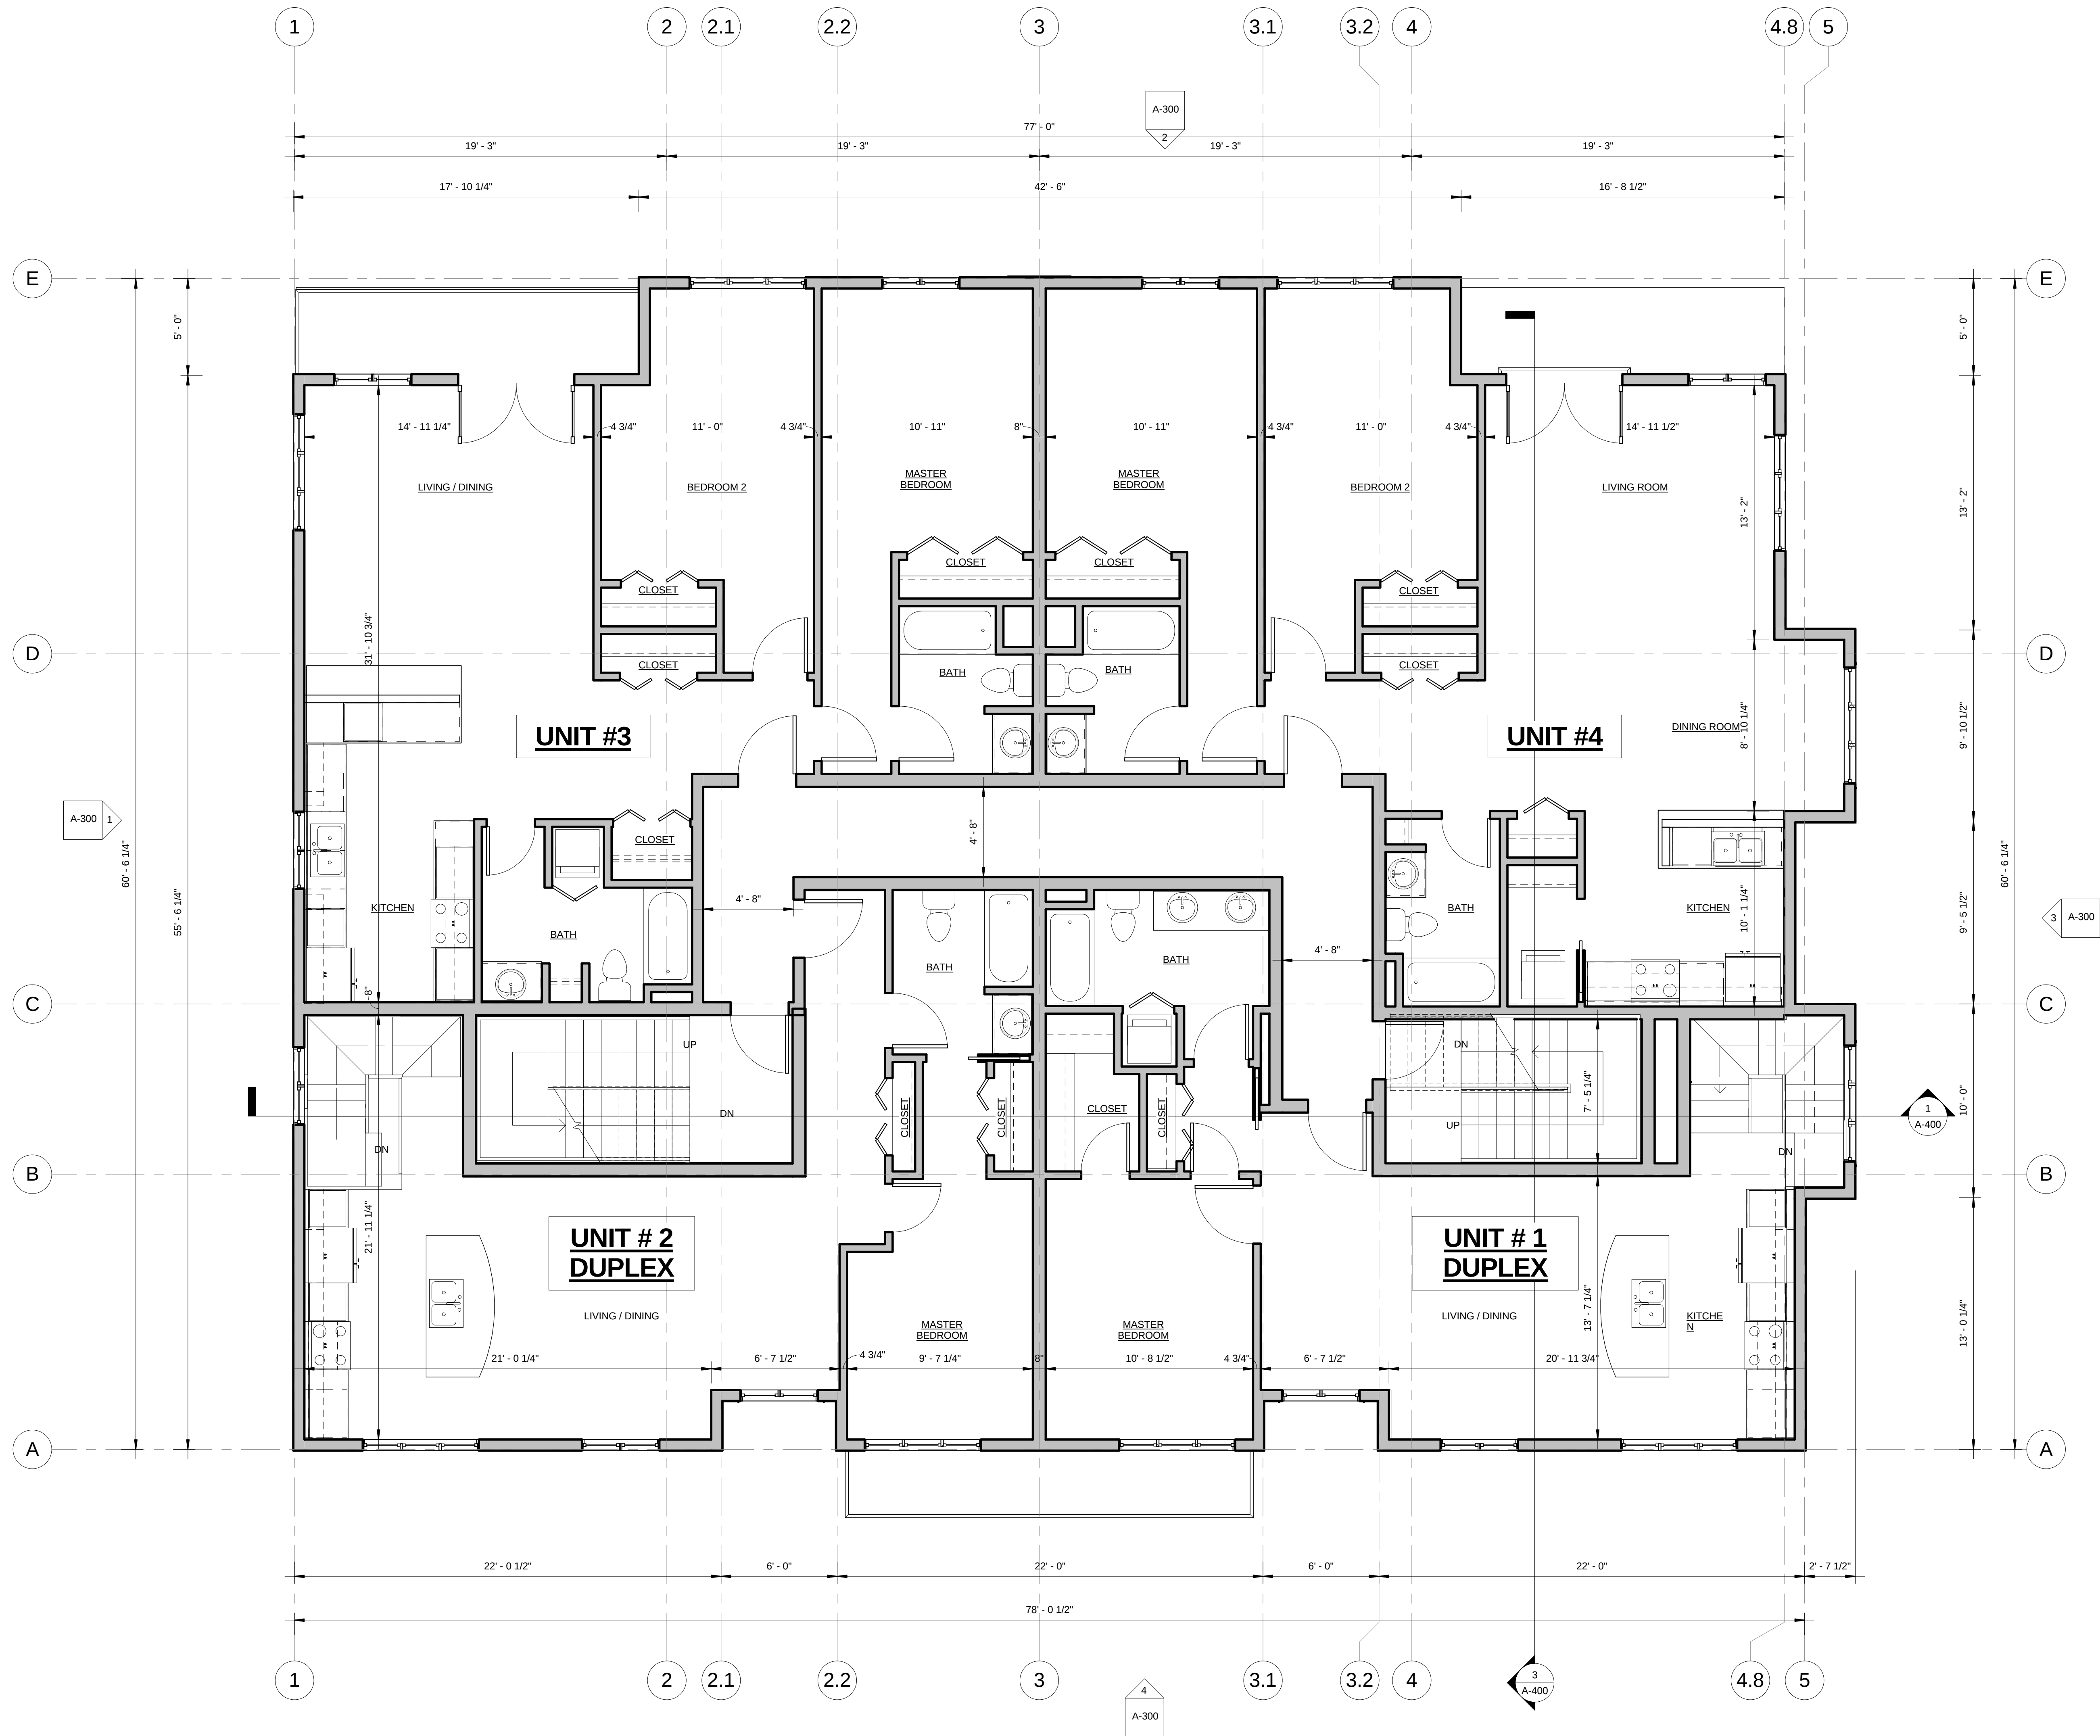

1 2nd Floor Level
1/4" = 1'-0"

PROJECT NAME
**CEDAR STREET
RESIDENCES**

PROJECT ADDRESS
143 Cedar Street
Somerville, MA

CLIENT
**Aldar Realty Trust P.O
Box 207 Somerville
MA 02143**

ARCHITECT
KHALSA DESIGN INC.



17 IVALOO STREET SUITE 400
SOMERVILLE, MA 02143
TELEPHONE: 617-591-8682 FAX: 617-591-2086


CONSULTANTS:



Project number	06007
Date	12/15/2011
Drawn by	KK
Checked by	JSK
Scale	1/4" = 1'-0"

REVISIONS		
No.	Description	Date

2nd FLOOR PLAN

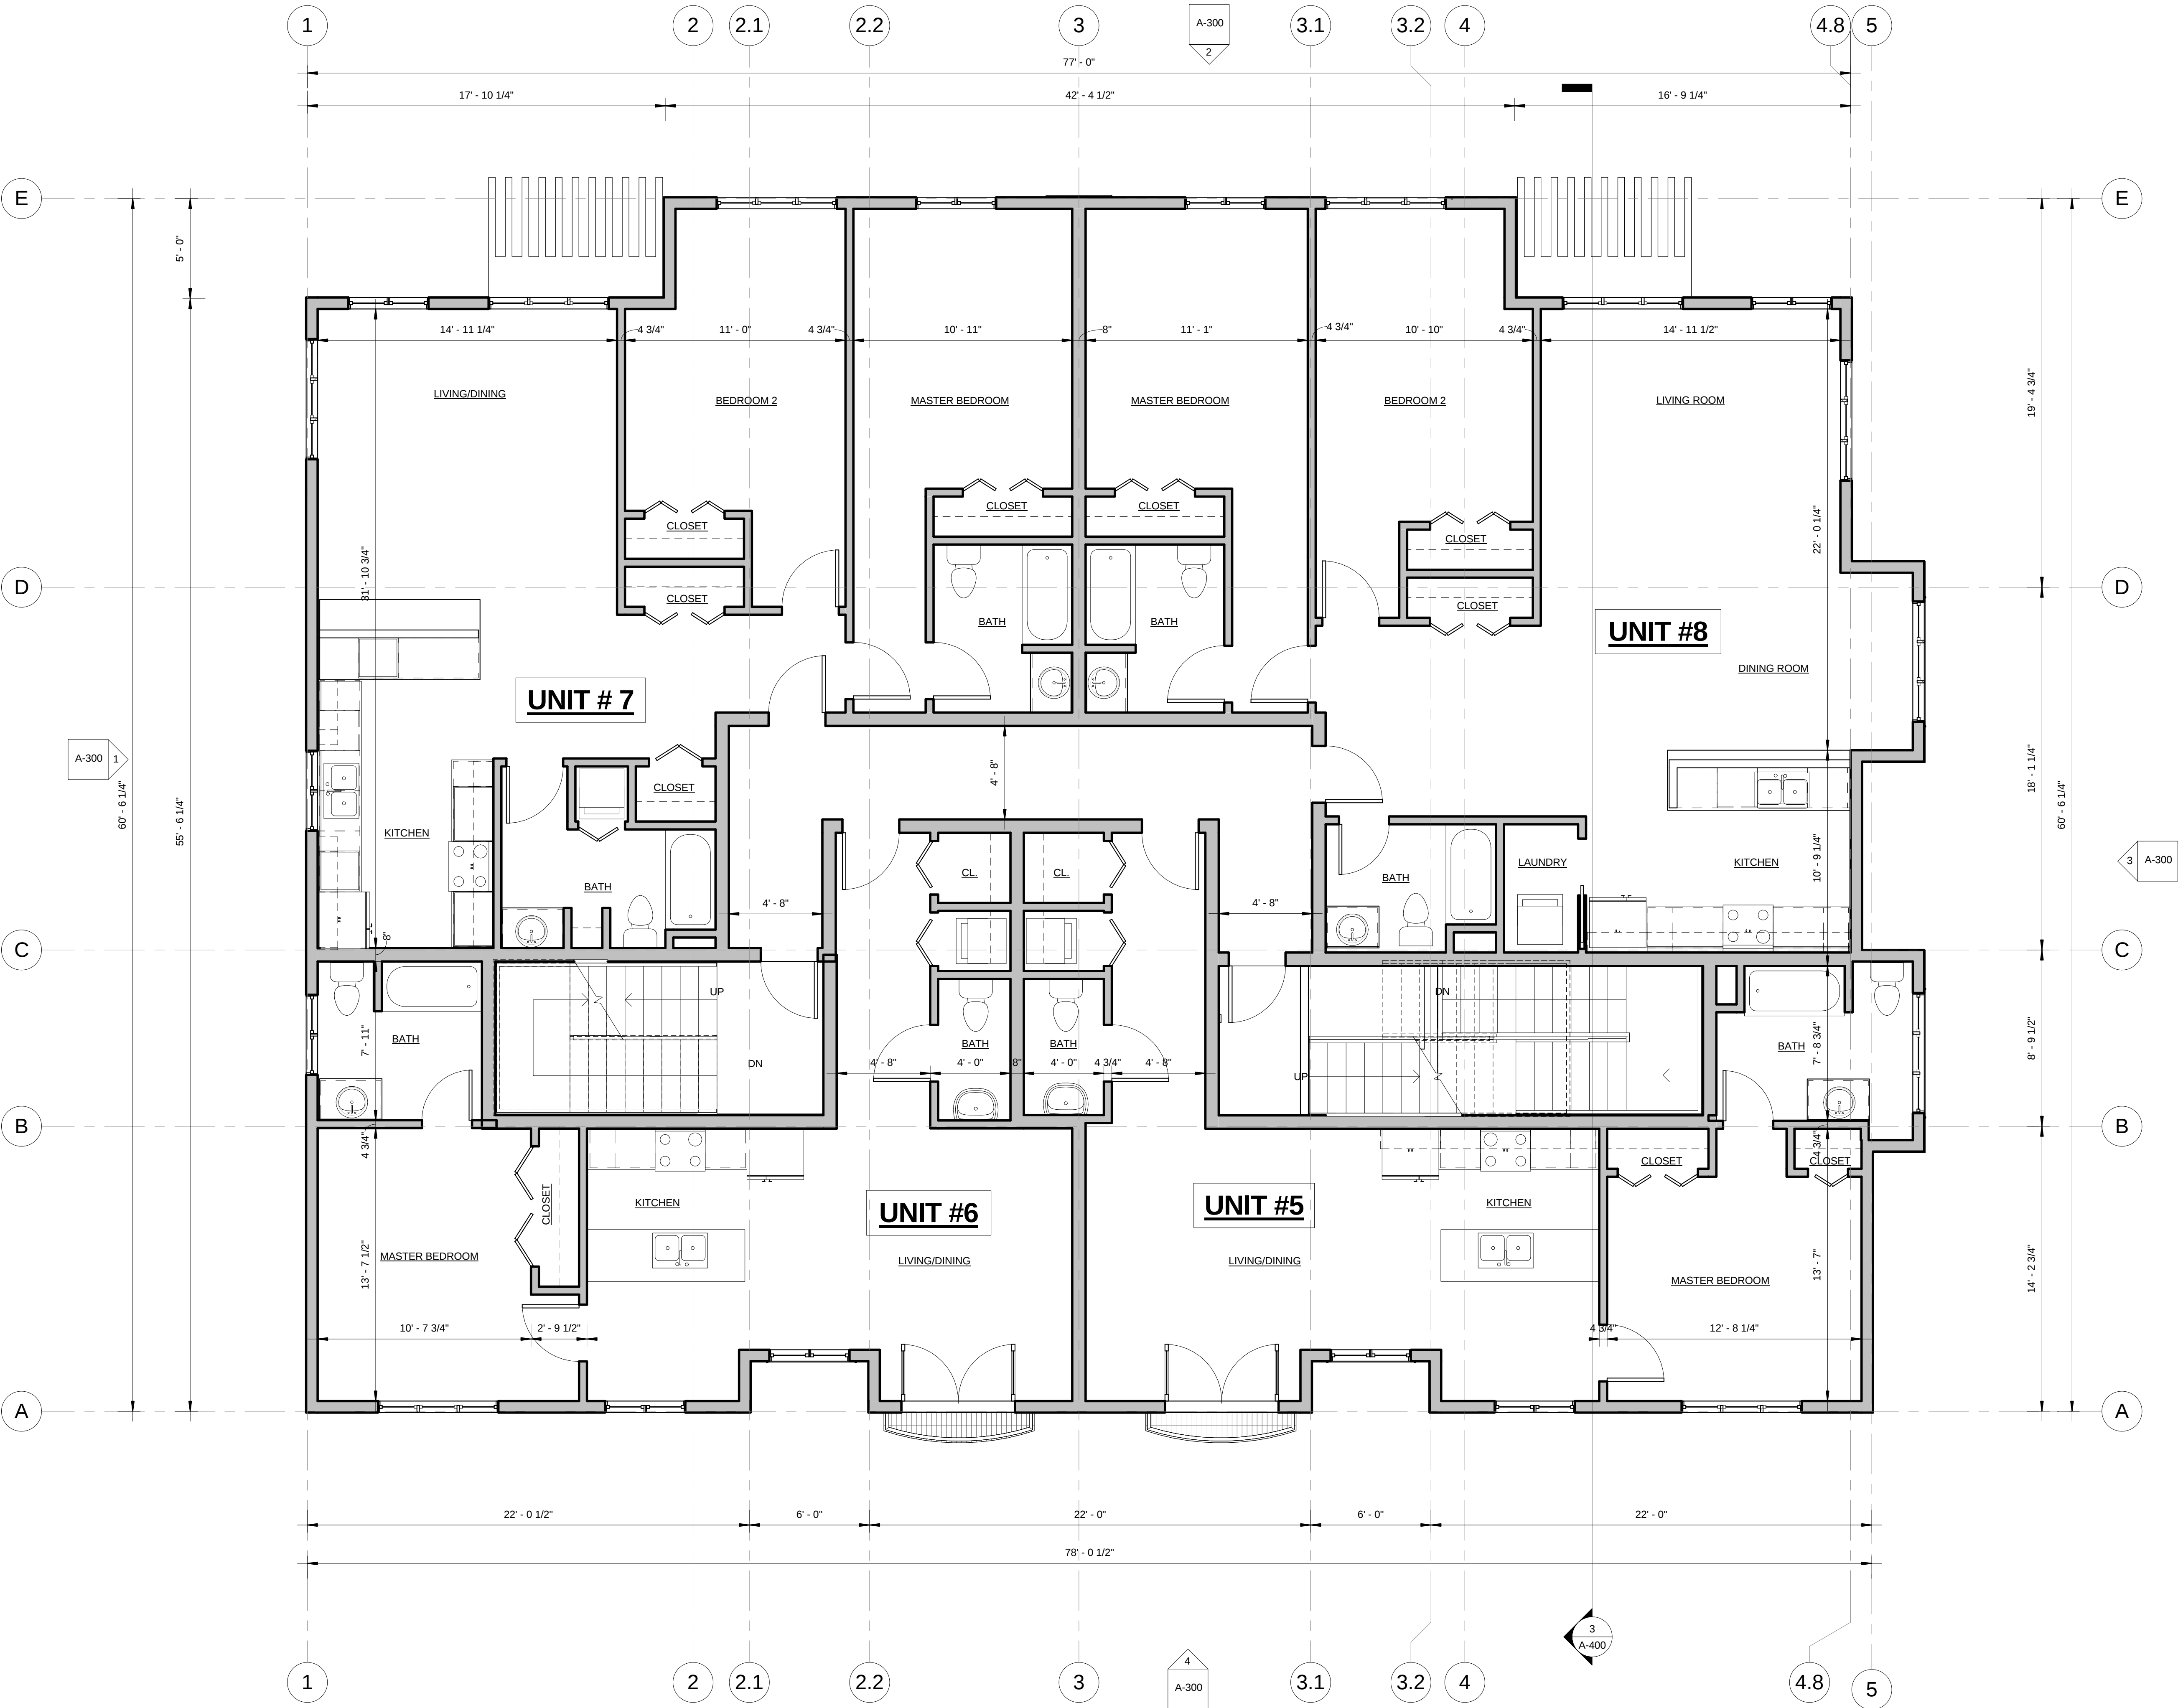

1 3rd Floor Level
1/4" = 1'-0"

PROJECT NAME
**CEDAR STREET
RESIDENCES**

PROJECT ADDRESS
143 Cedar Street
Somerville, MA

CLIENT
**Aldar Realty Trust P.O
Box 207 Somerville
MA 02143**

ARCHITECT
KHALSA DESIGN INC.



17 IVALOO STREET SUITE 400
SOMERVILLE, MA 02143
TELEPHONE: 617-591-8682 FAX: 617-591-2086

CONSULTANTS:




Project number 06007
Date 12/15/2011
Drawn by KK
Checked by JSK
Scale 1/4" = 1'-0"

REVISIONS		
No.	Description	Date

3rd FLOOR PLAN

A-103

CEDAR STREET RESIDENCES

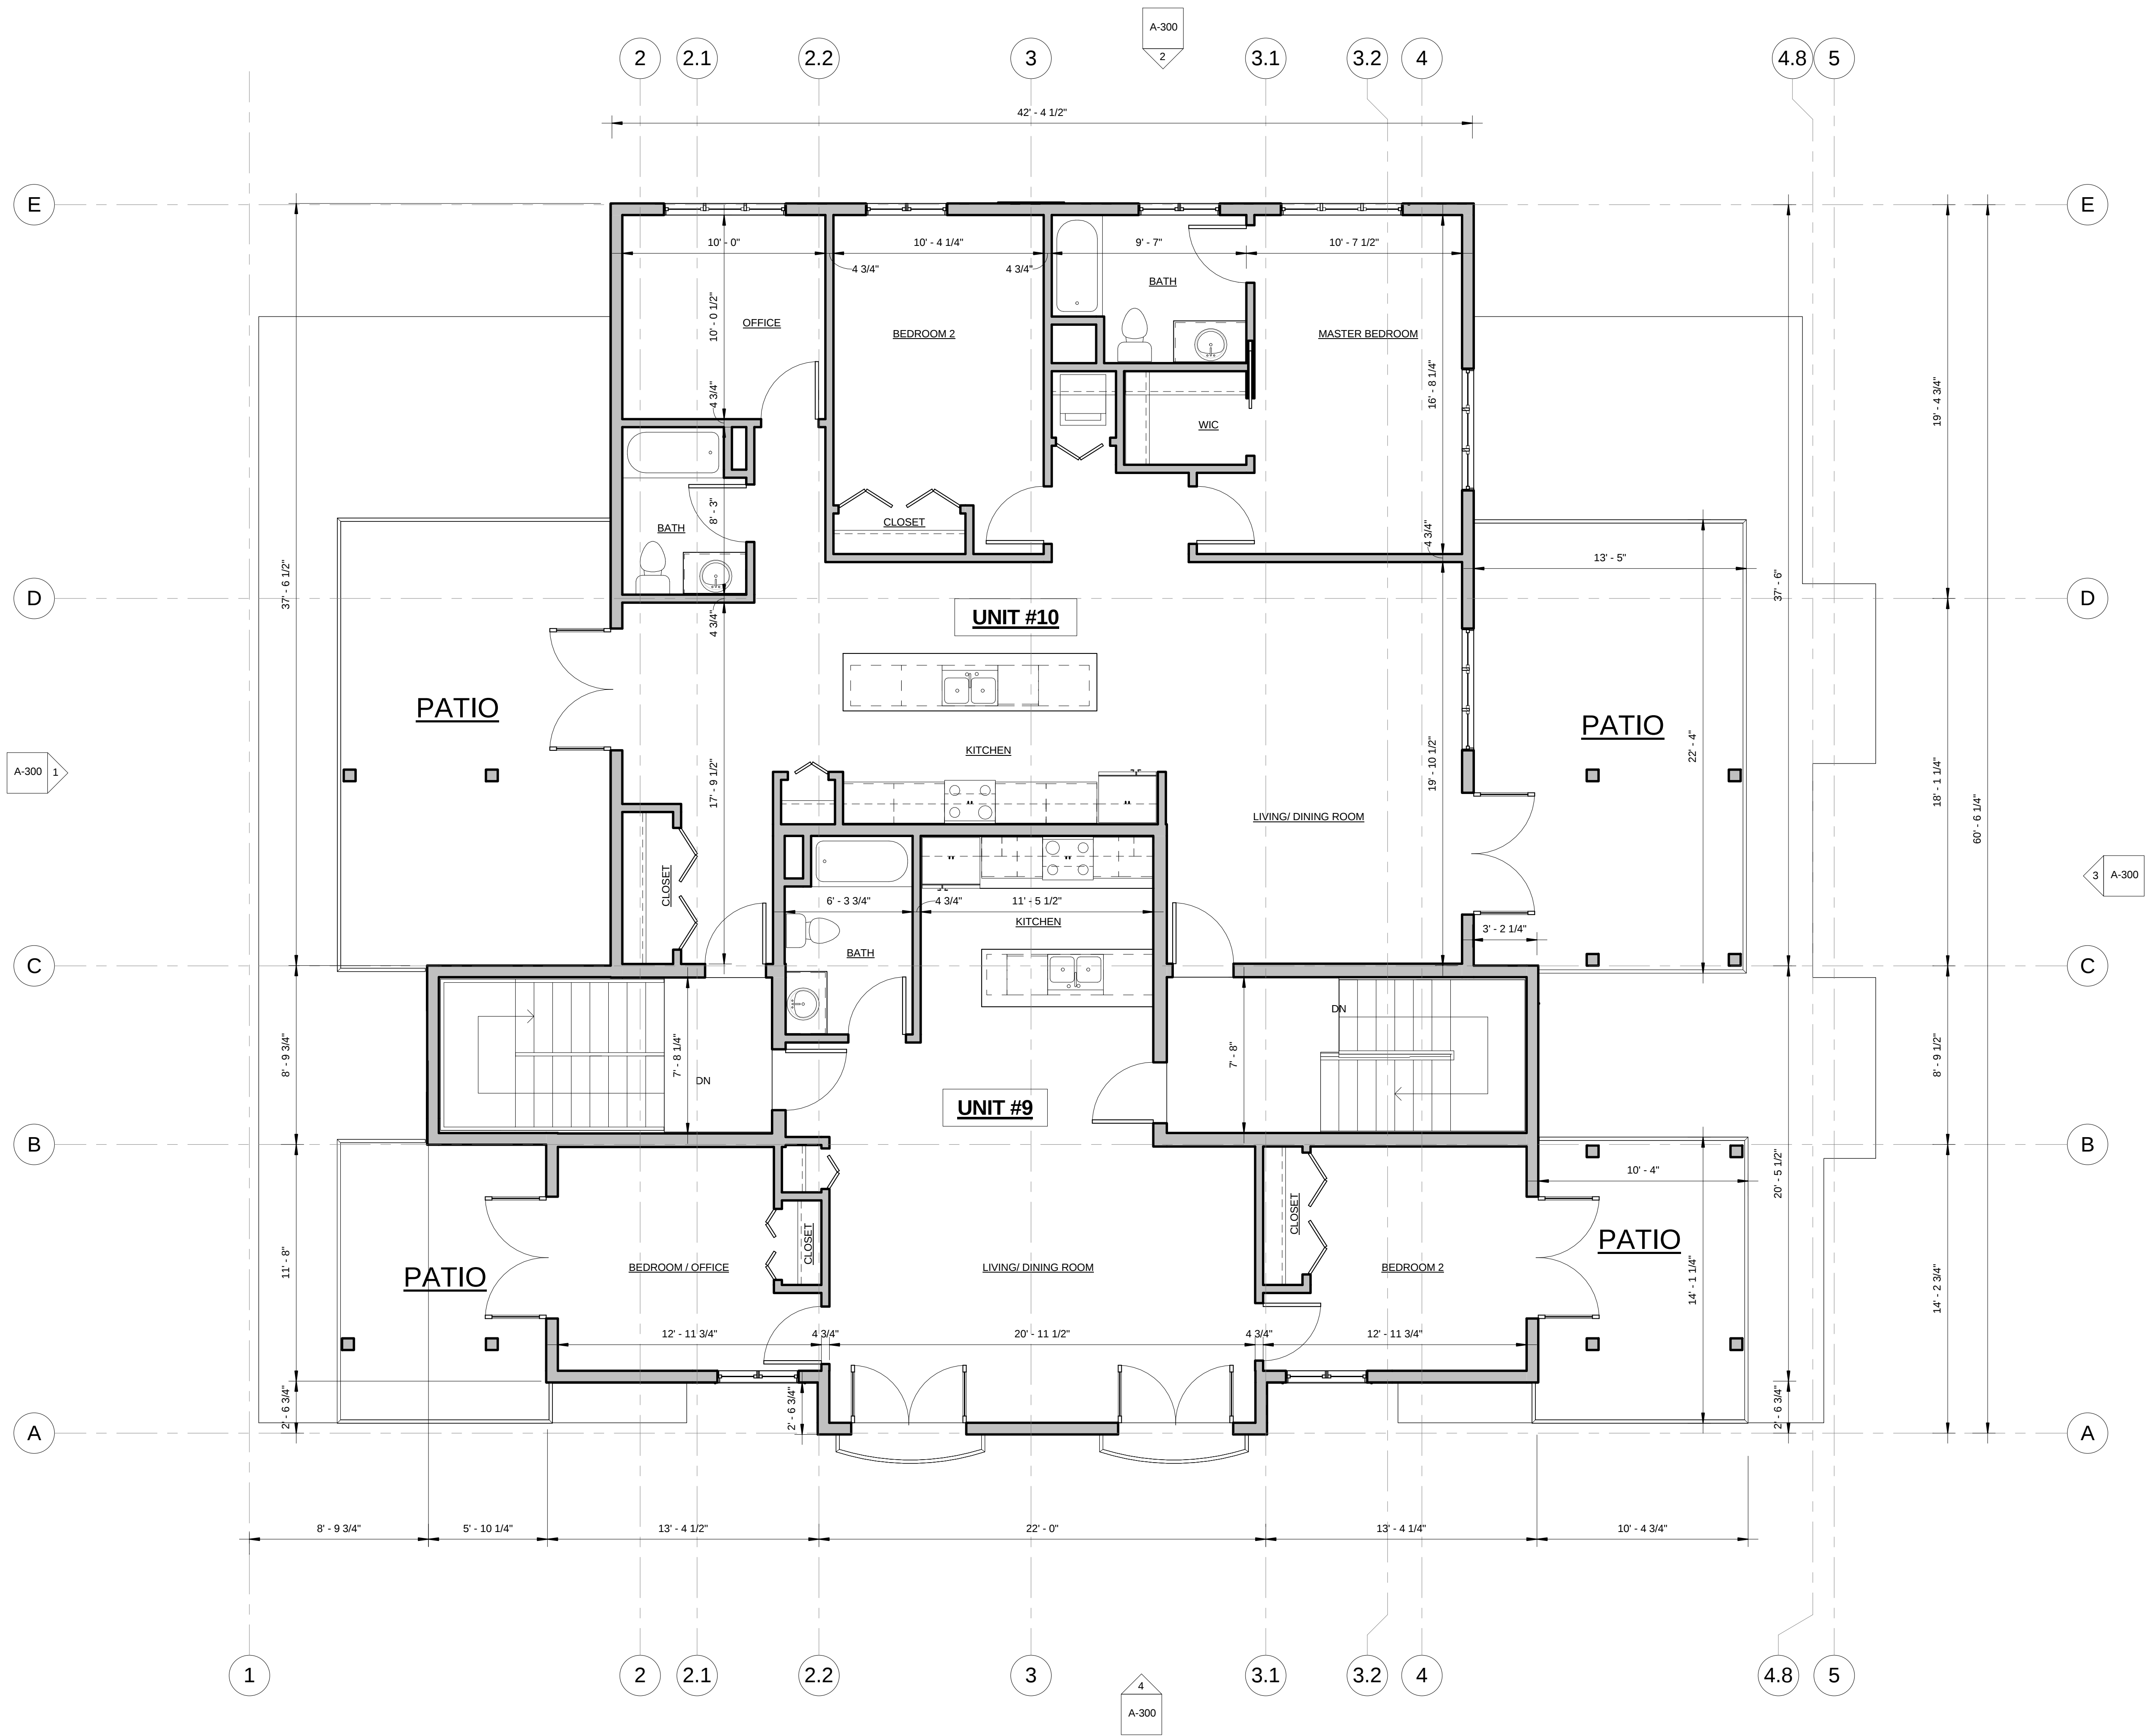

1 4th Floor Level
1/4" = 1'-0"

PROJECT NAME
**CEDAR STREET
RESIDENCES**

PROJECT ADDRESS
143 Cedar Street
Somerville, MA

CLIENT
**Aldar Realty Trust P.O
Box 207 Somerville
MA 02143**

ARCHITECT
KHALSA DESIGN INC.



17 IVALOO STREET SUITE 400
SOMERVILLE, MA 02143
TELEPHONE: 617-591-8682 FAX: 617-591-2086

CONSULTANTS:

REGISTRATION



Project number 06007
Date 12/15/2011
Drawn by KK
Checked by JSK
Scale 1/4" = 1'-0"


REVISIONS

No.	Description	Date

4th FLOOR PLAN

A-104

CEDAR STREET RESIDENCES

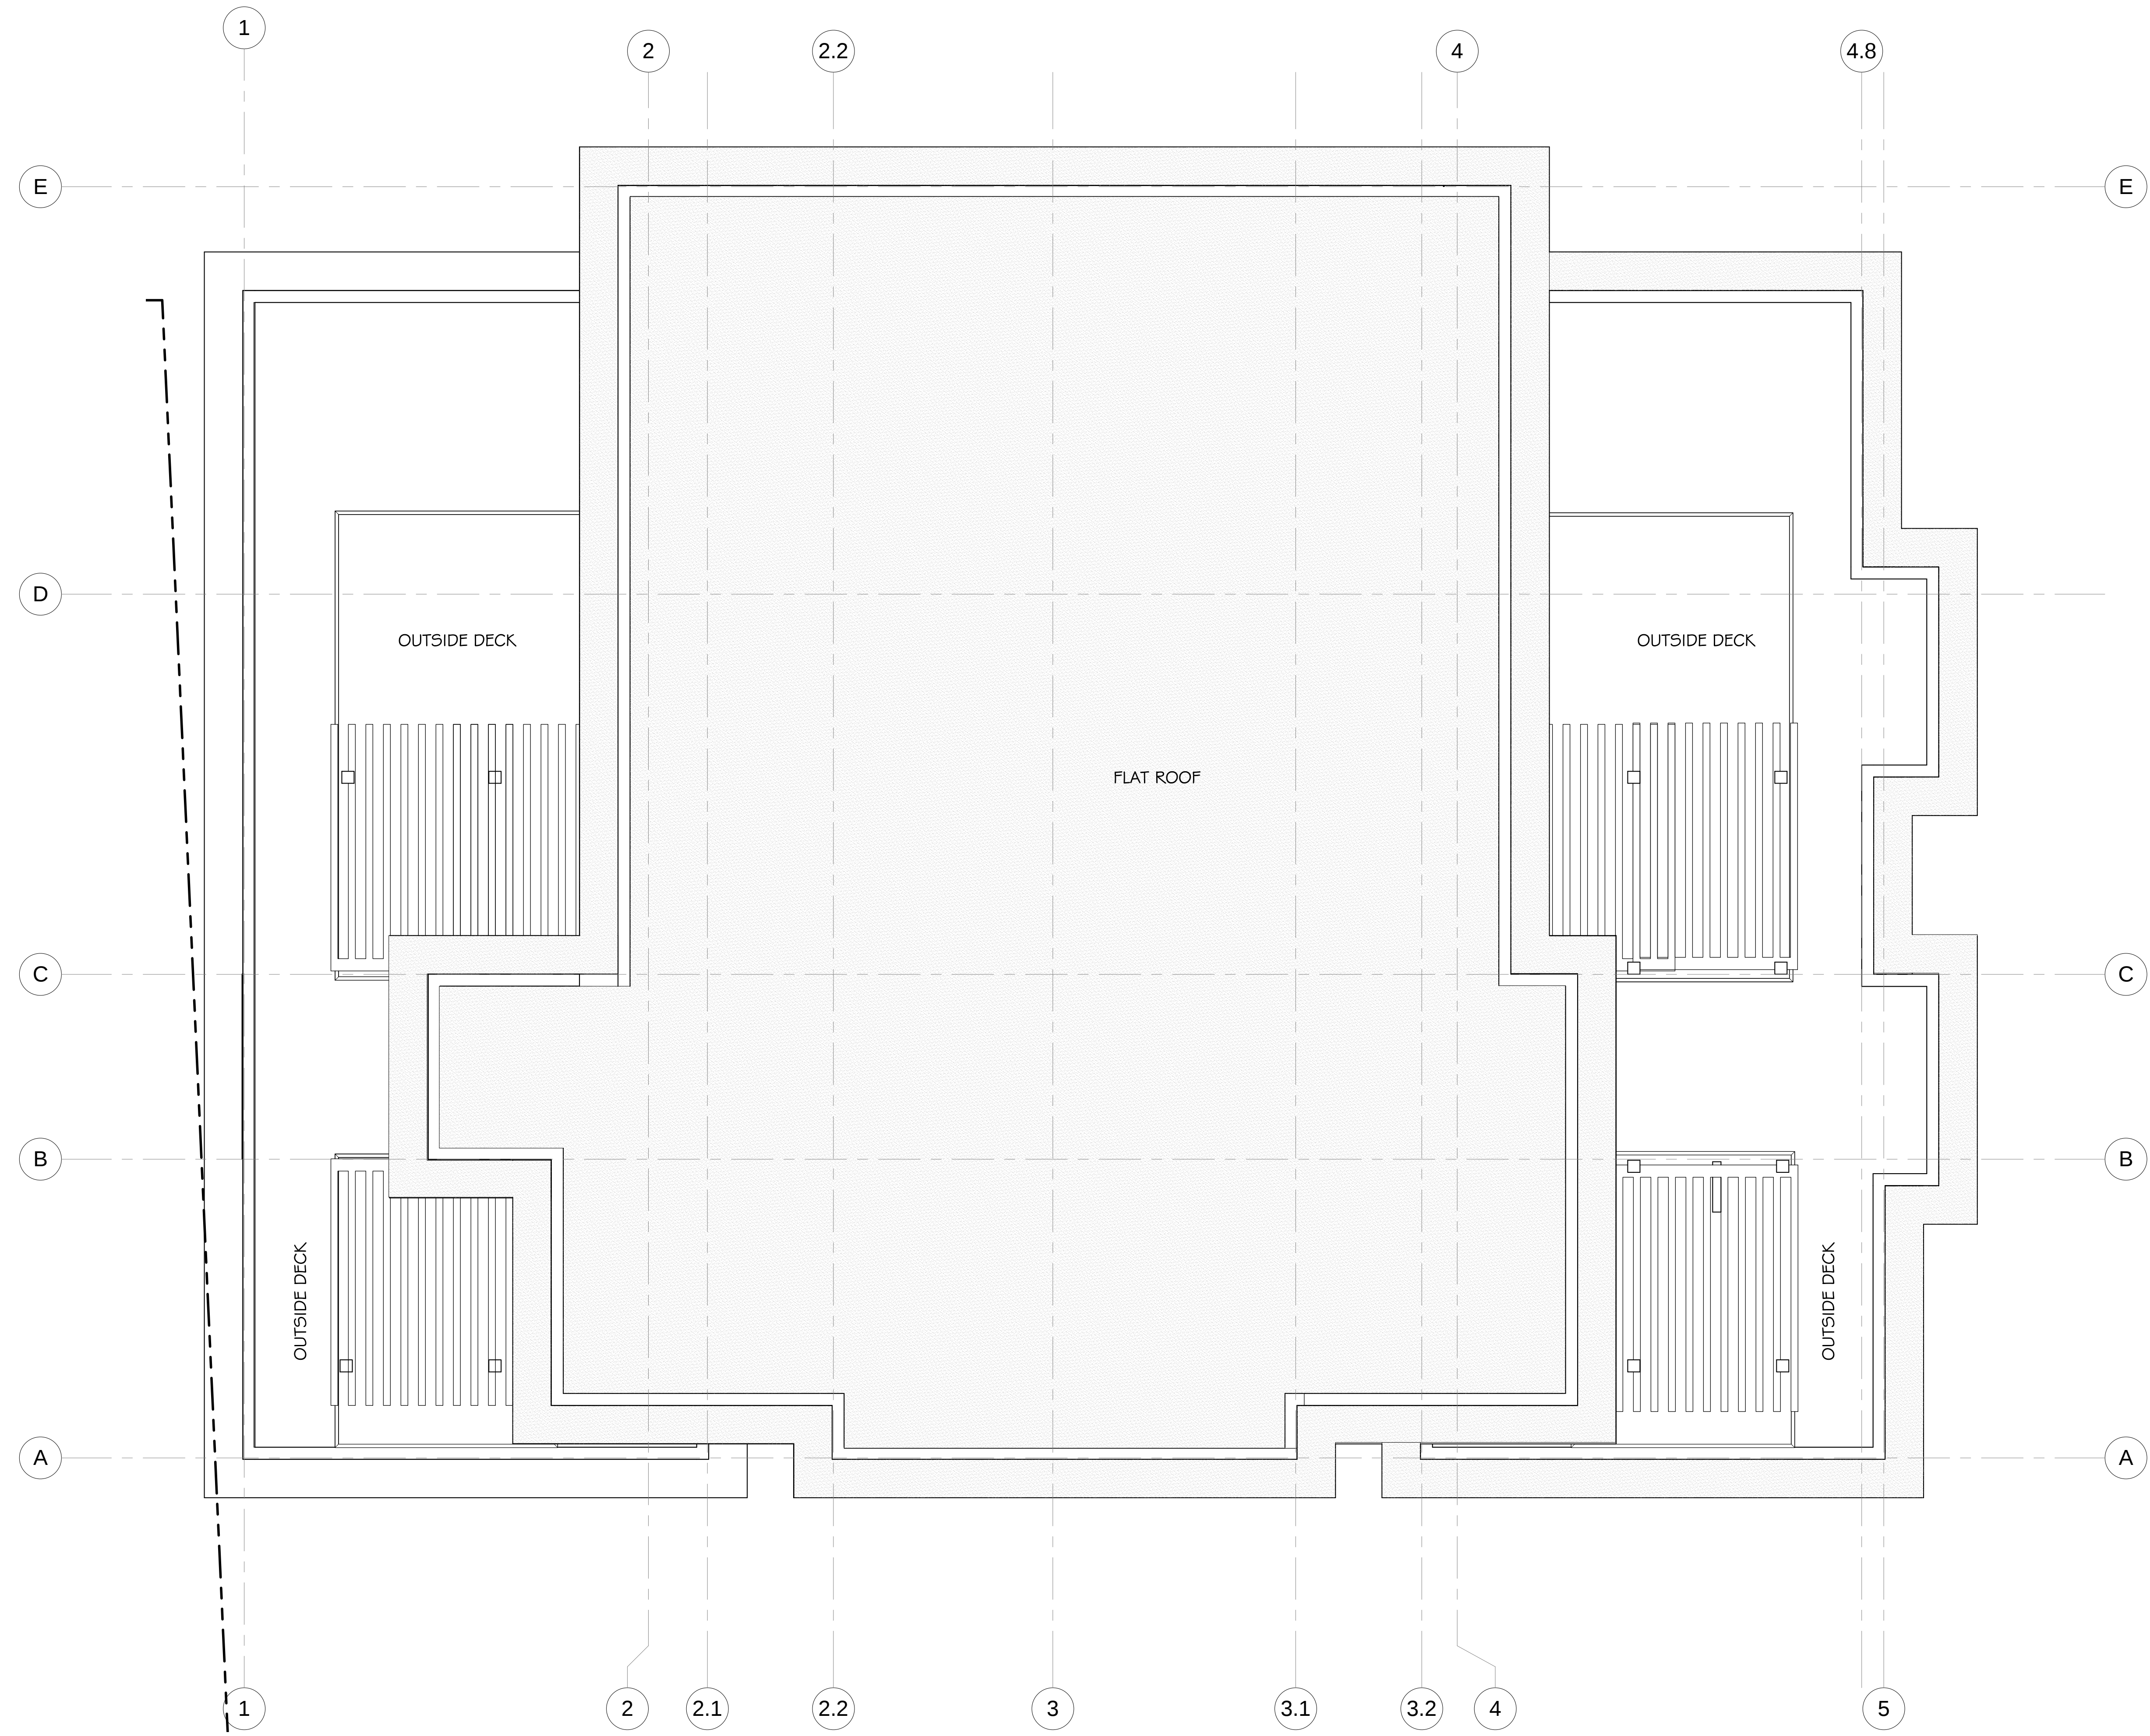

1 Roof Level
1/4" = 1'-0"

PROJECT NAME
CEDAR STREET RESIDENCES

PROJECT ADDRESS
143 Cedar Street
Somerville, MA

CLIENT
**Aldar Realty Trust P.O
Box 207 Somerville
MA 02143**

ARCHITECT
KHALSA DESIGN INC.



17 IVALOO STREET SUITE 400
SOMERVILLE, MA 02143
TELEPHONE: 617-591-8682 FAX: 617-591-2086

CONSULTANTS:







Project number	06007
Date	12/15/2011
Drawn by	KK
Checked by	JSK
Scale	1/4" = 1'-0"

REVISIONS		
No.	Description	Date

Roof Plan

A-105

CEDAR STREET RESIDENCES

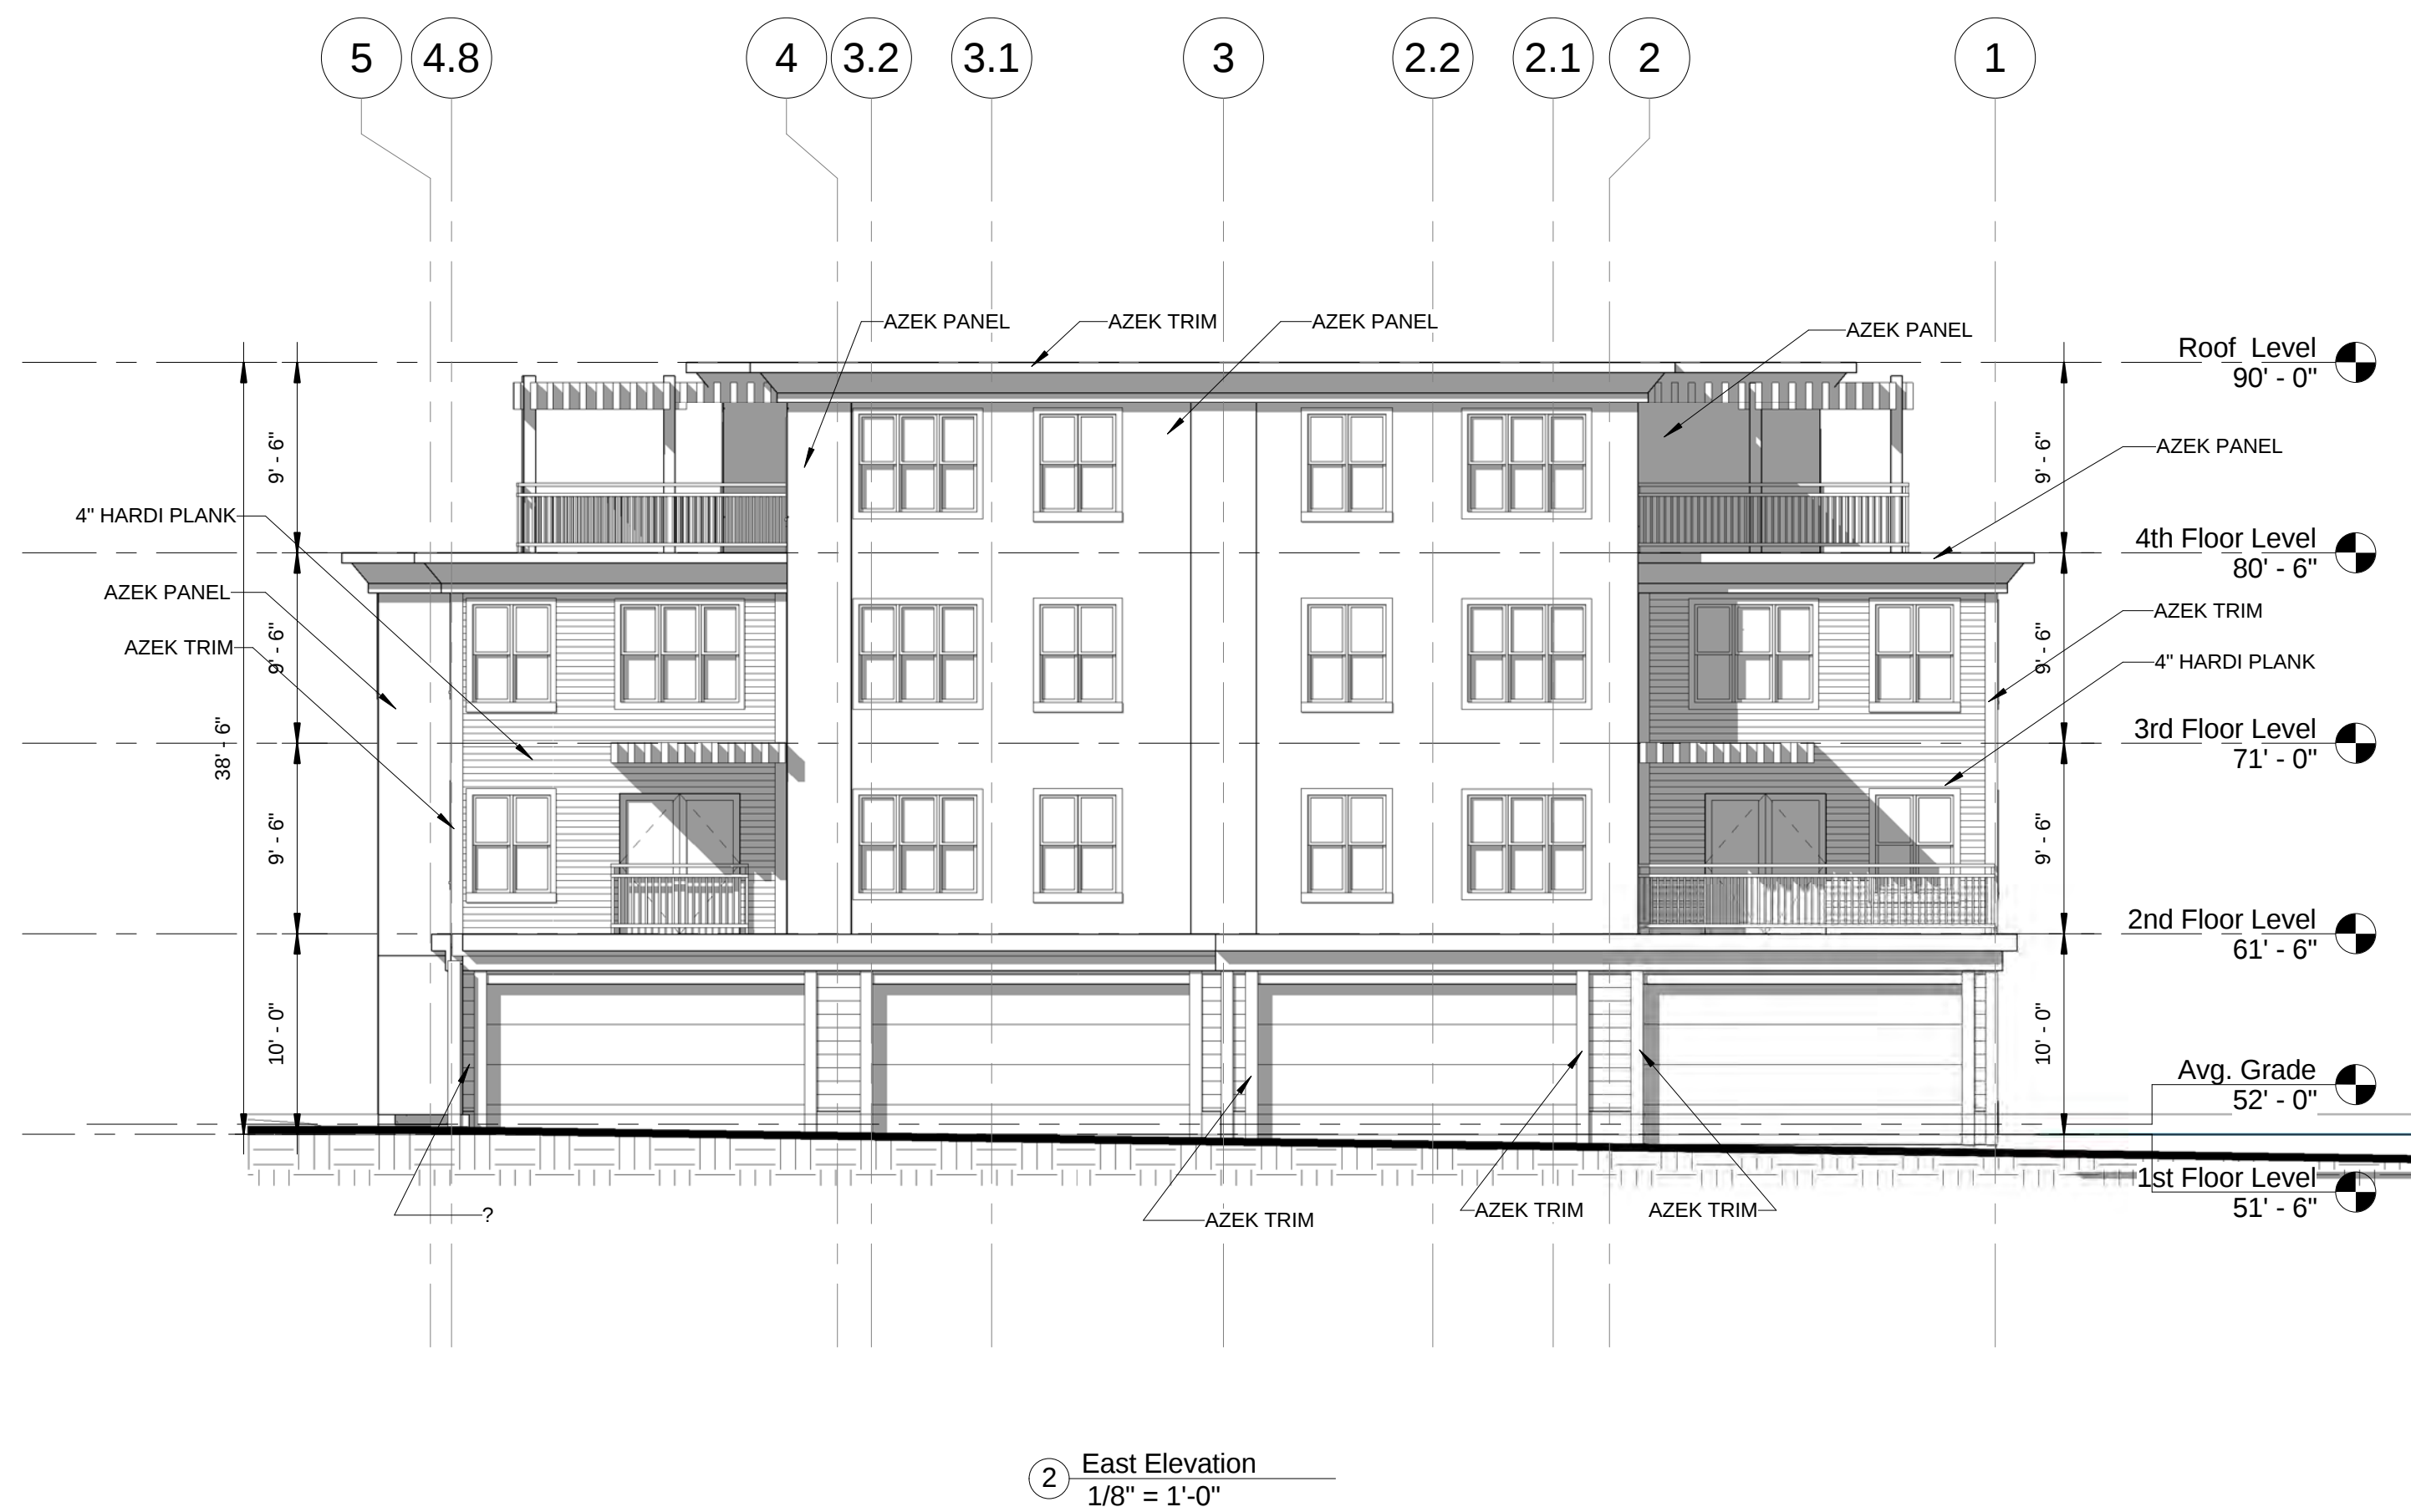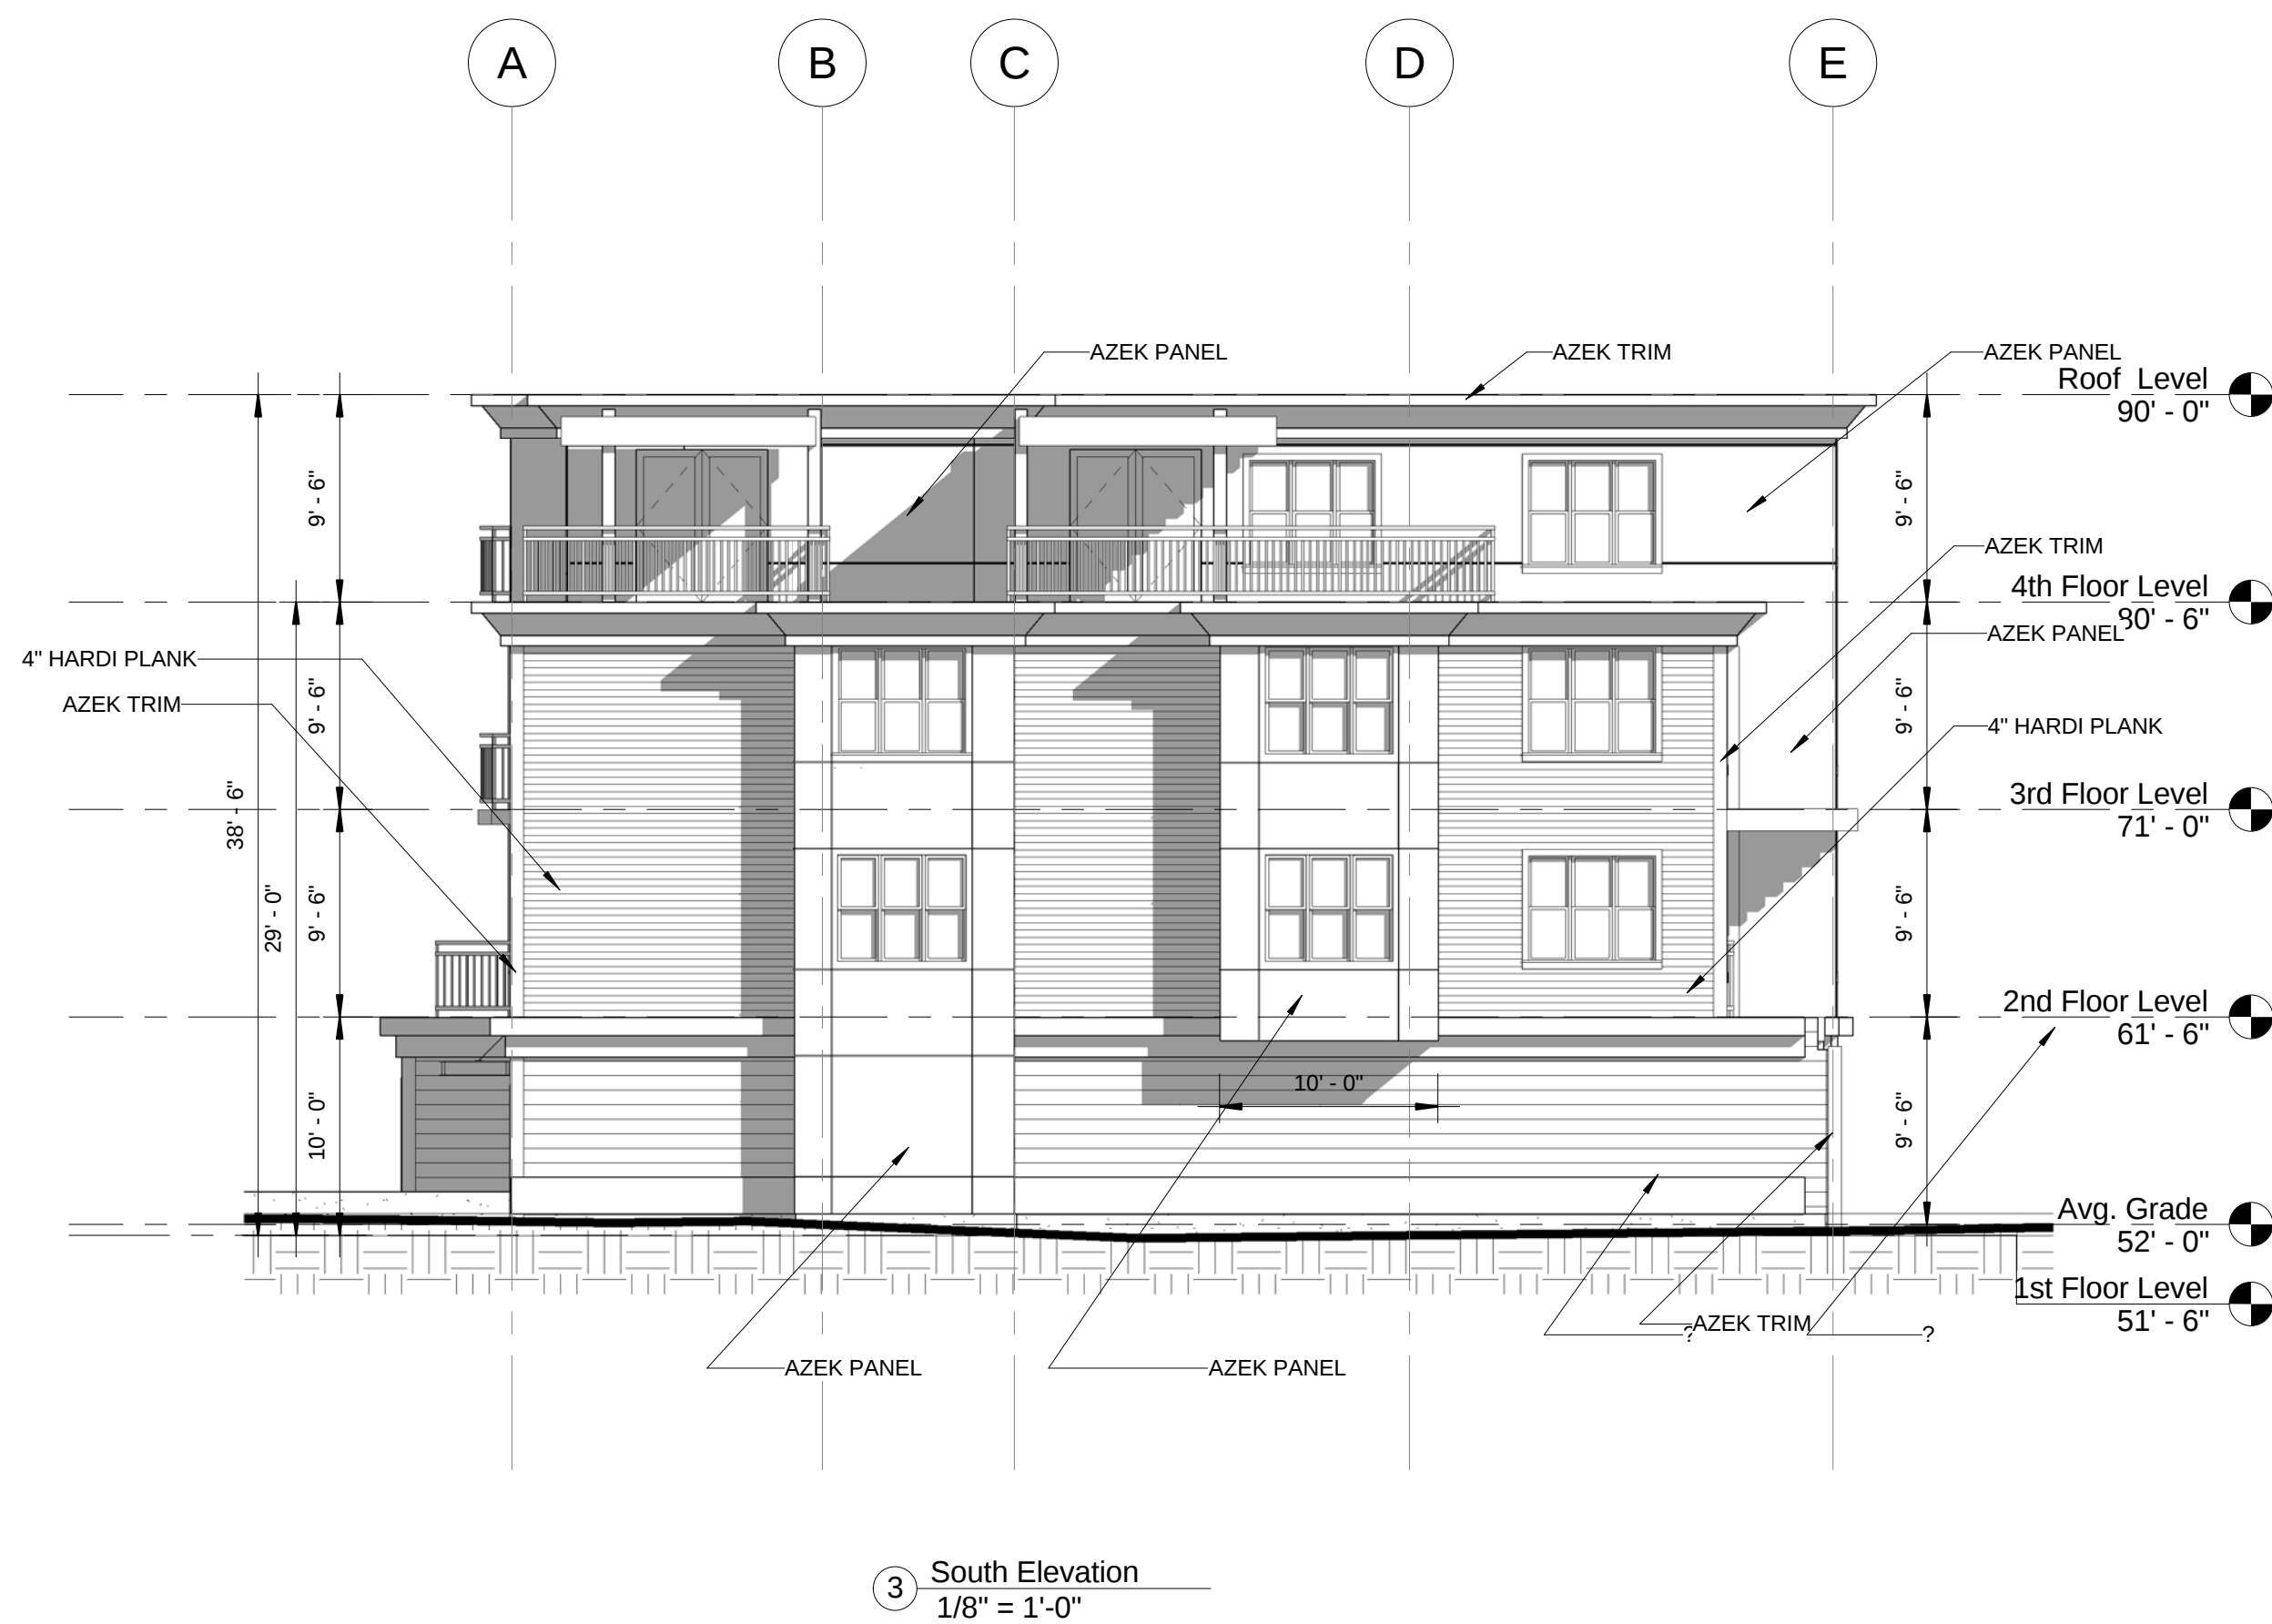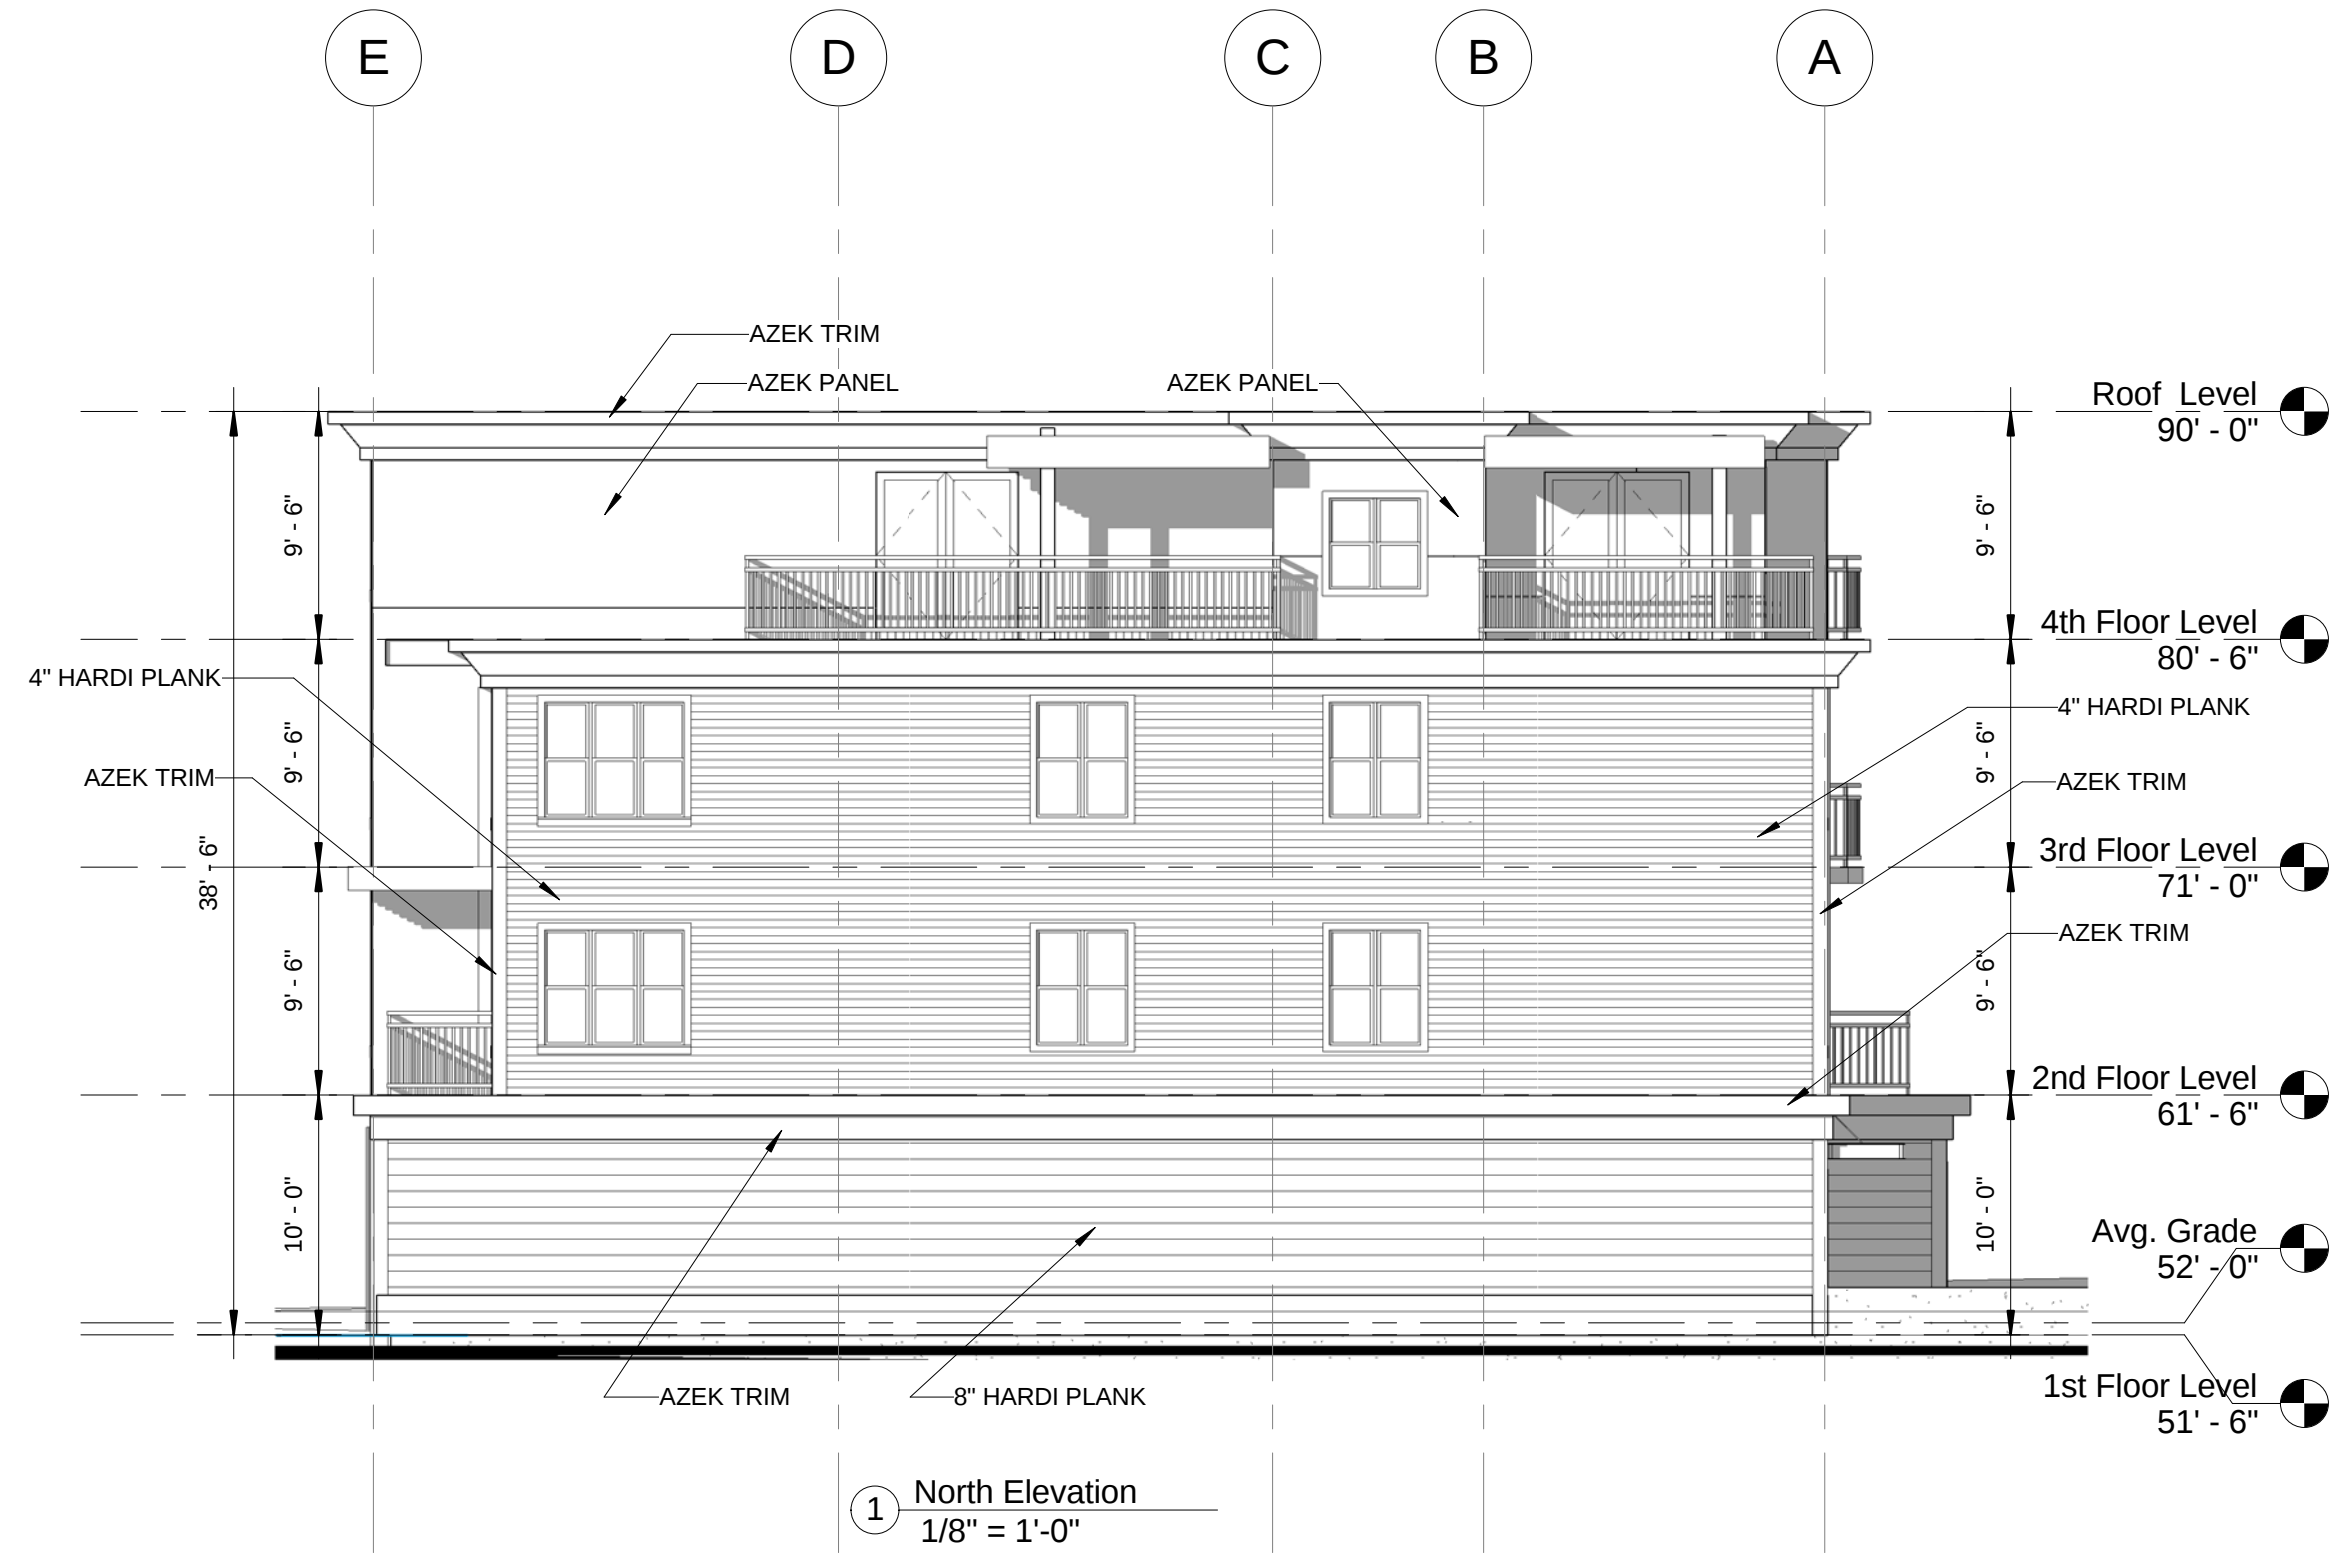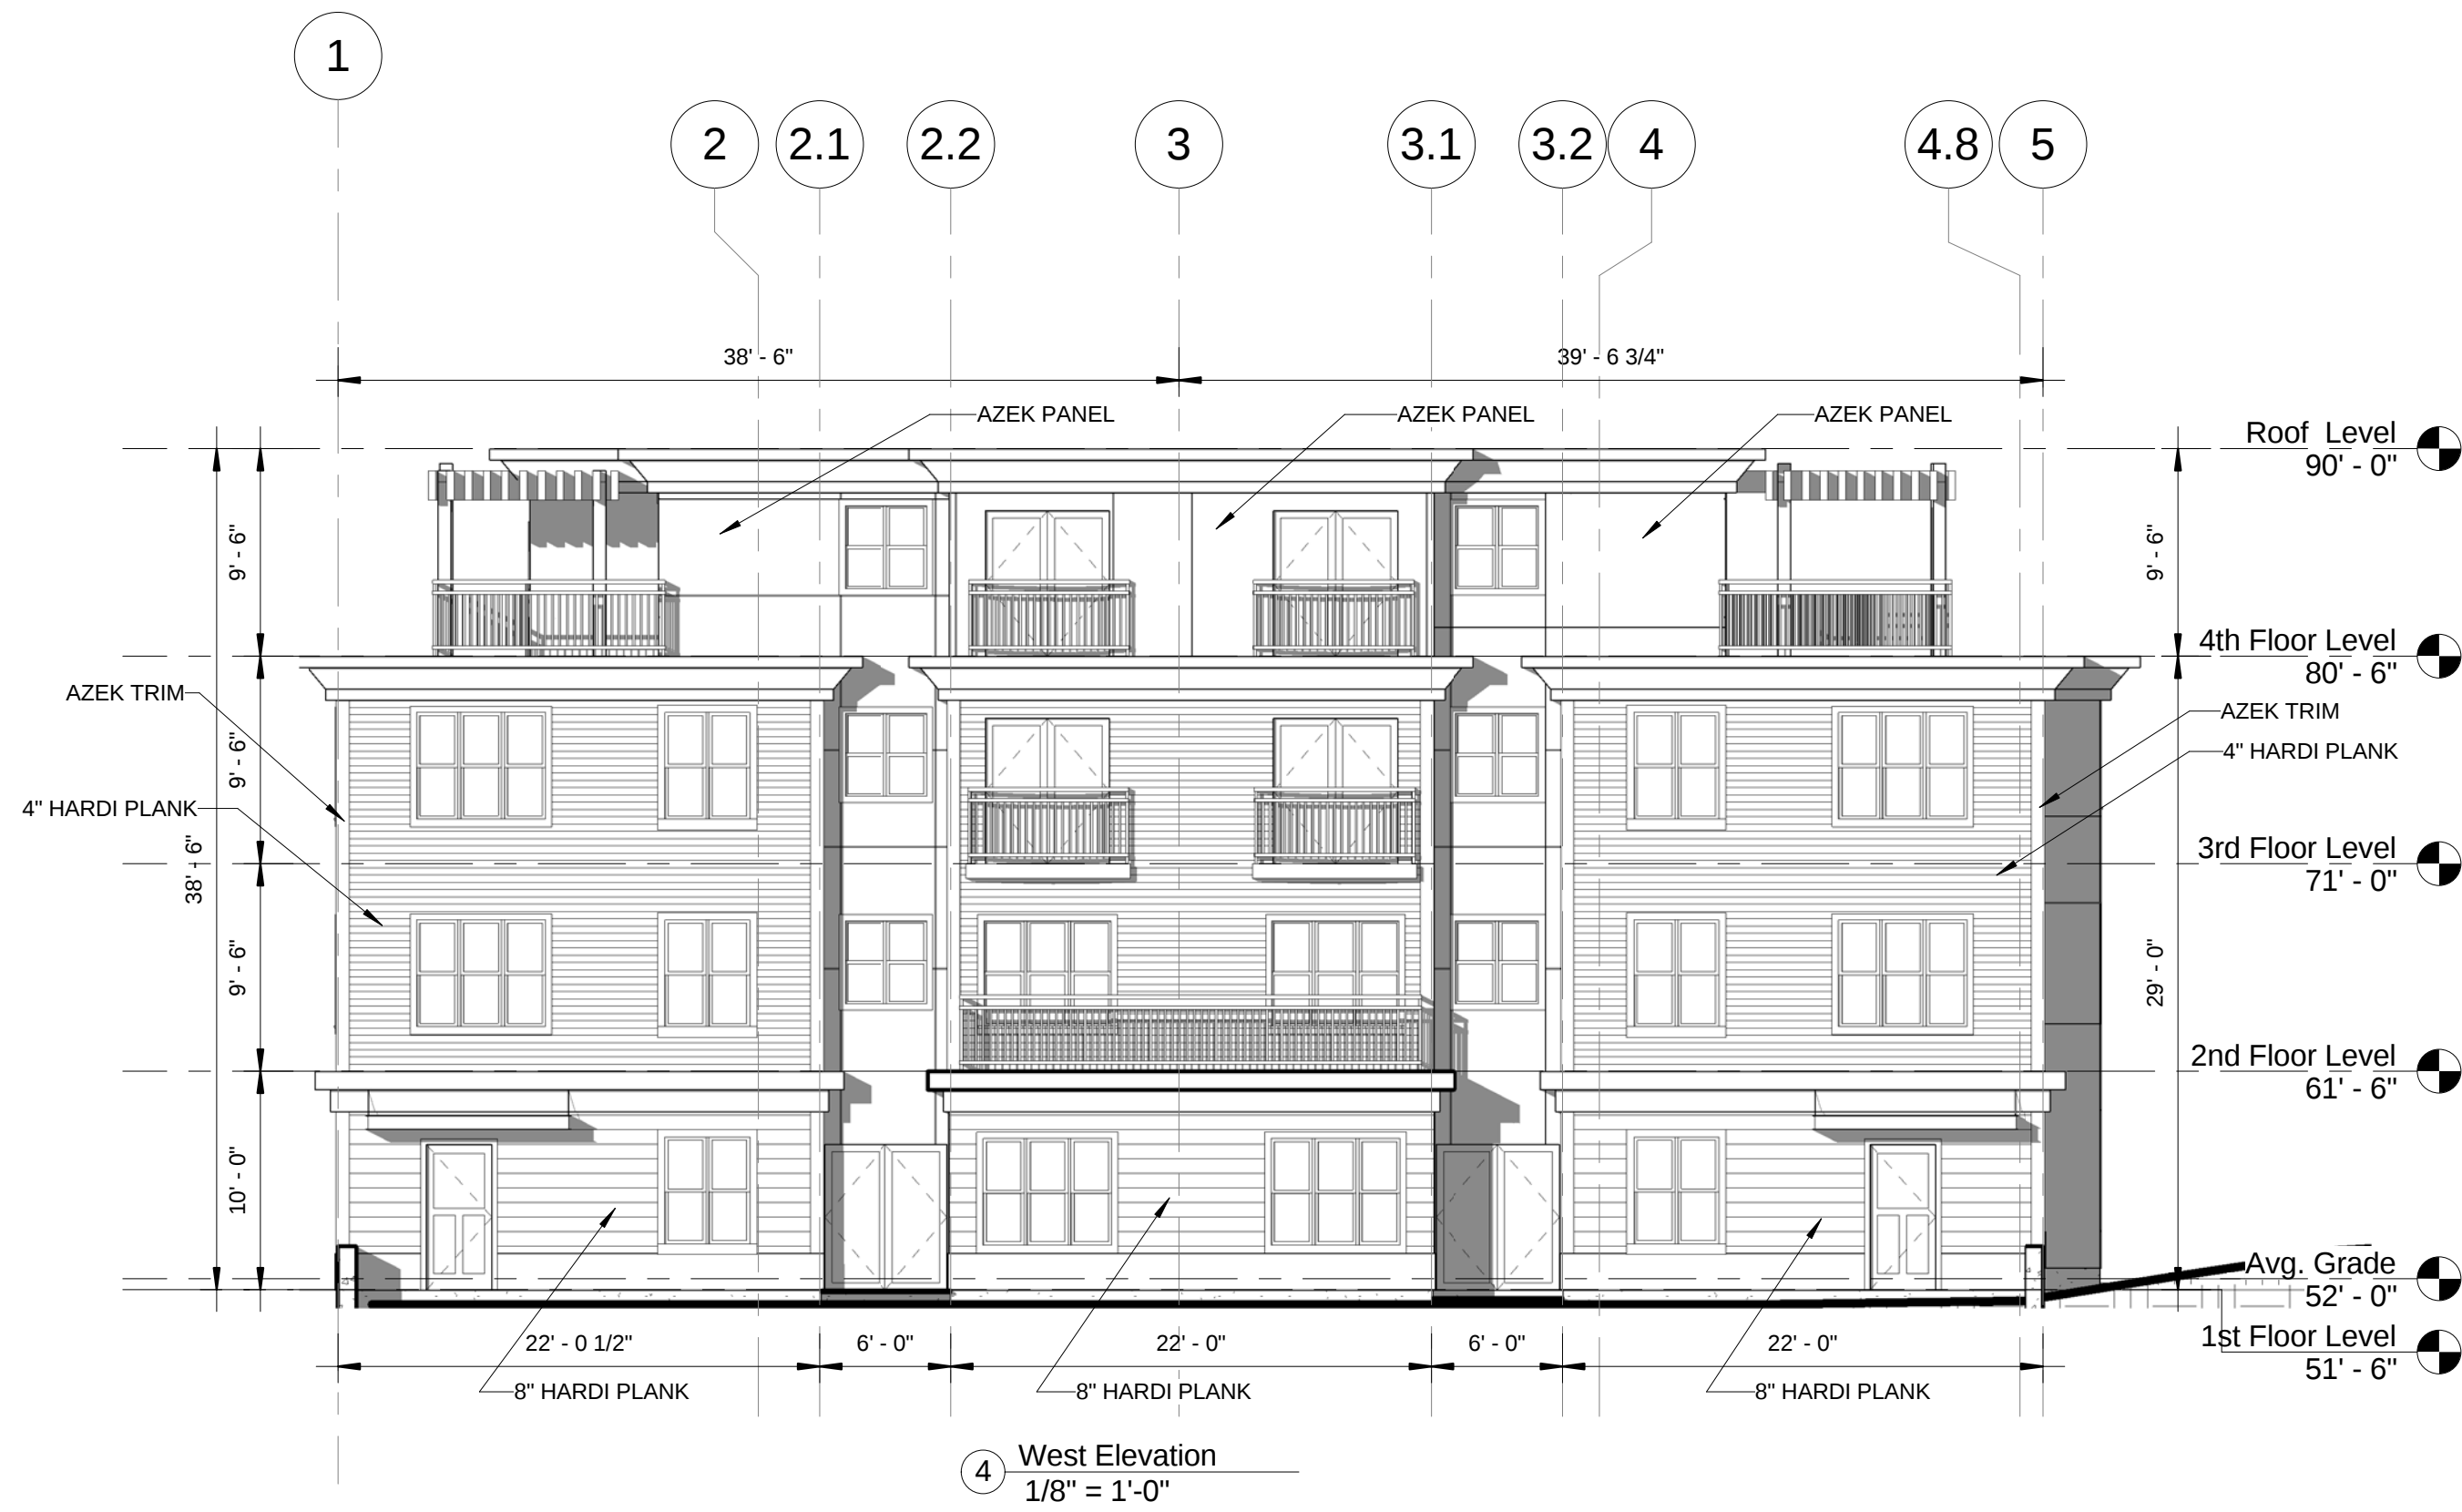

PROJECT NAME
**CEDAR STREET
RESIDENCES**

PROJECT ADDRESS
143 Cedar Street
Somerville, MA

CLIENT
**Aldar Realty Trust P.O
Box 207 Somerville
MA 02143**

ARCHITECT
KHALSA DESIGN INC.



17 IVALOO STREET SUITE 400
SOMERVILLE, MA 02143
TELEPHONE: 617-591-8682 FAX: 617-591-2086

CONSULTANTS:

REGISTRATION



Project number 06007
Date 12/15/2011
Drawn by KK
Checked by JSK
Scale 1/8" = 1'-0"

REVISIONS

No.	Description	Date

ELEVATIONS

A-300

CEDAR STREET RESIDENCES

MORNING (9-10 AM)








NOON (12 AM-1 PM)

AFTERNOON (3-4 PM)

SUMMER SOLSTICE

FALL / SPRING EQUINOX

WINTER SOLSTICE

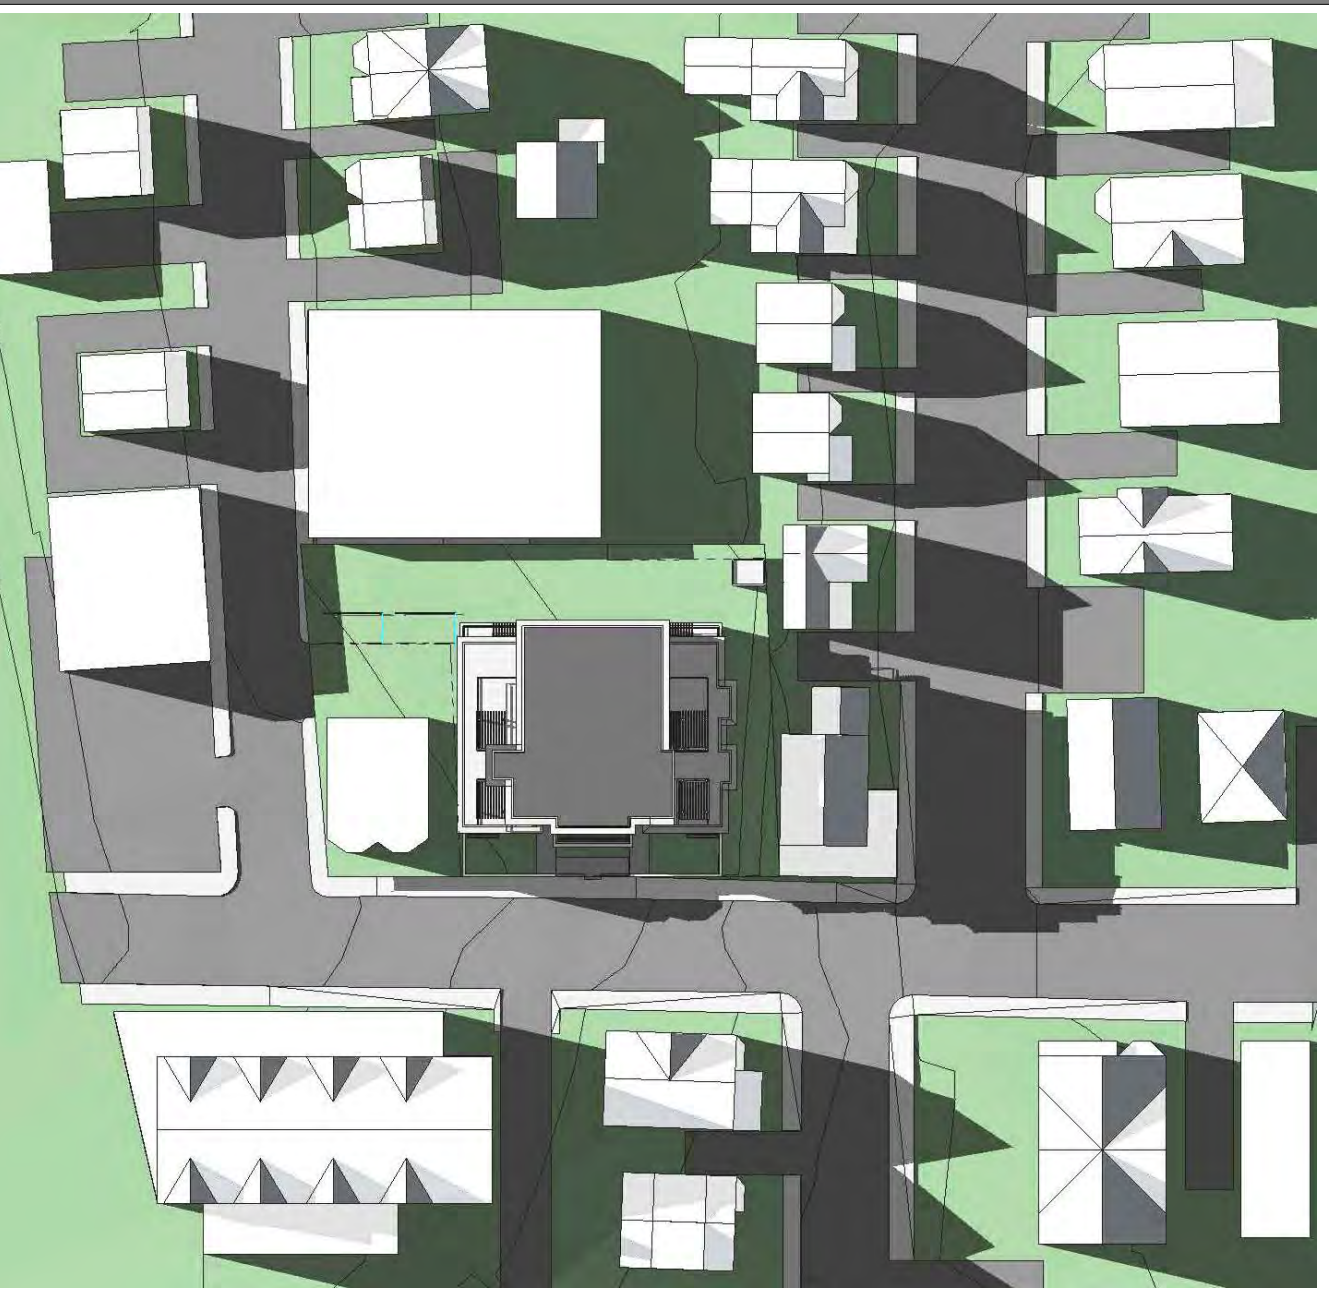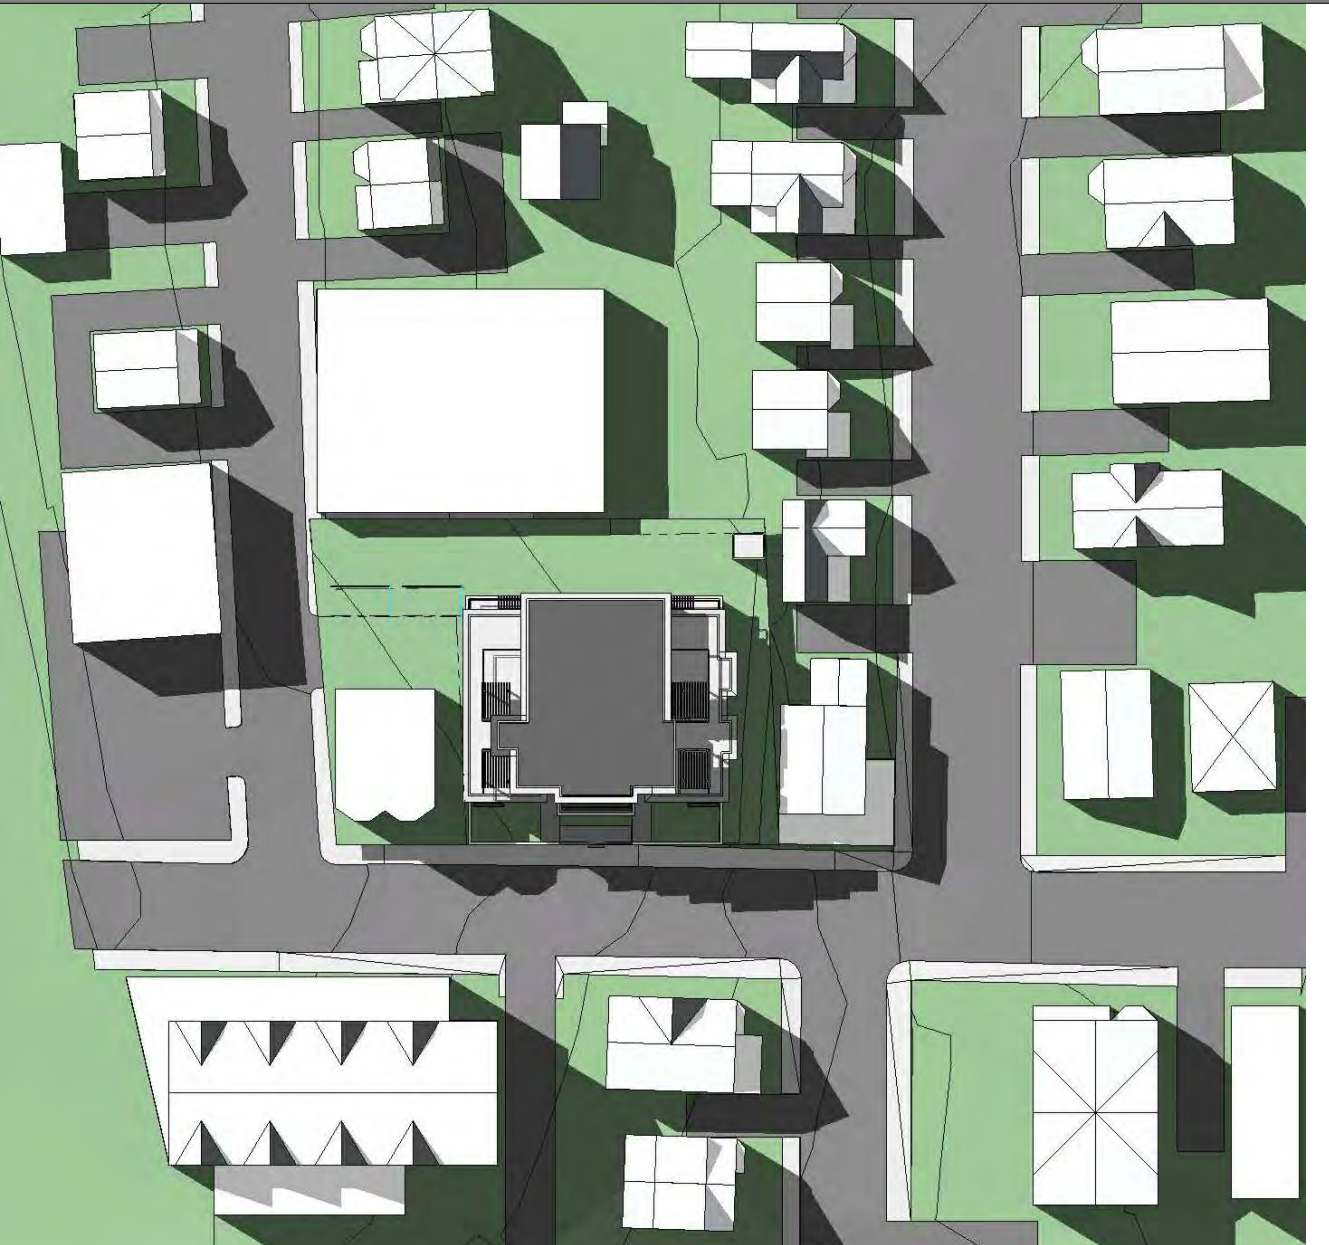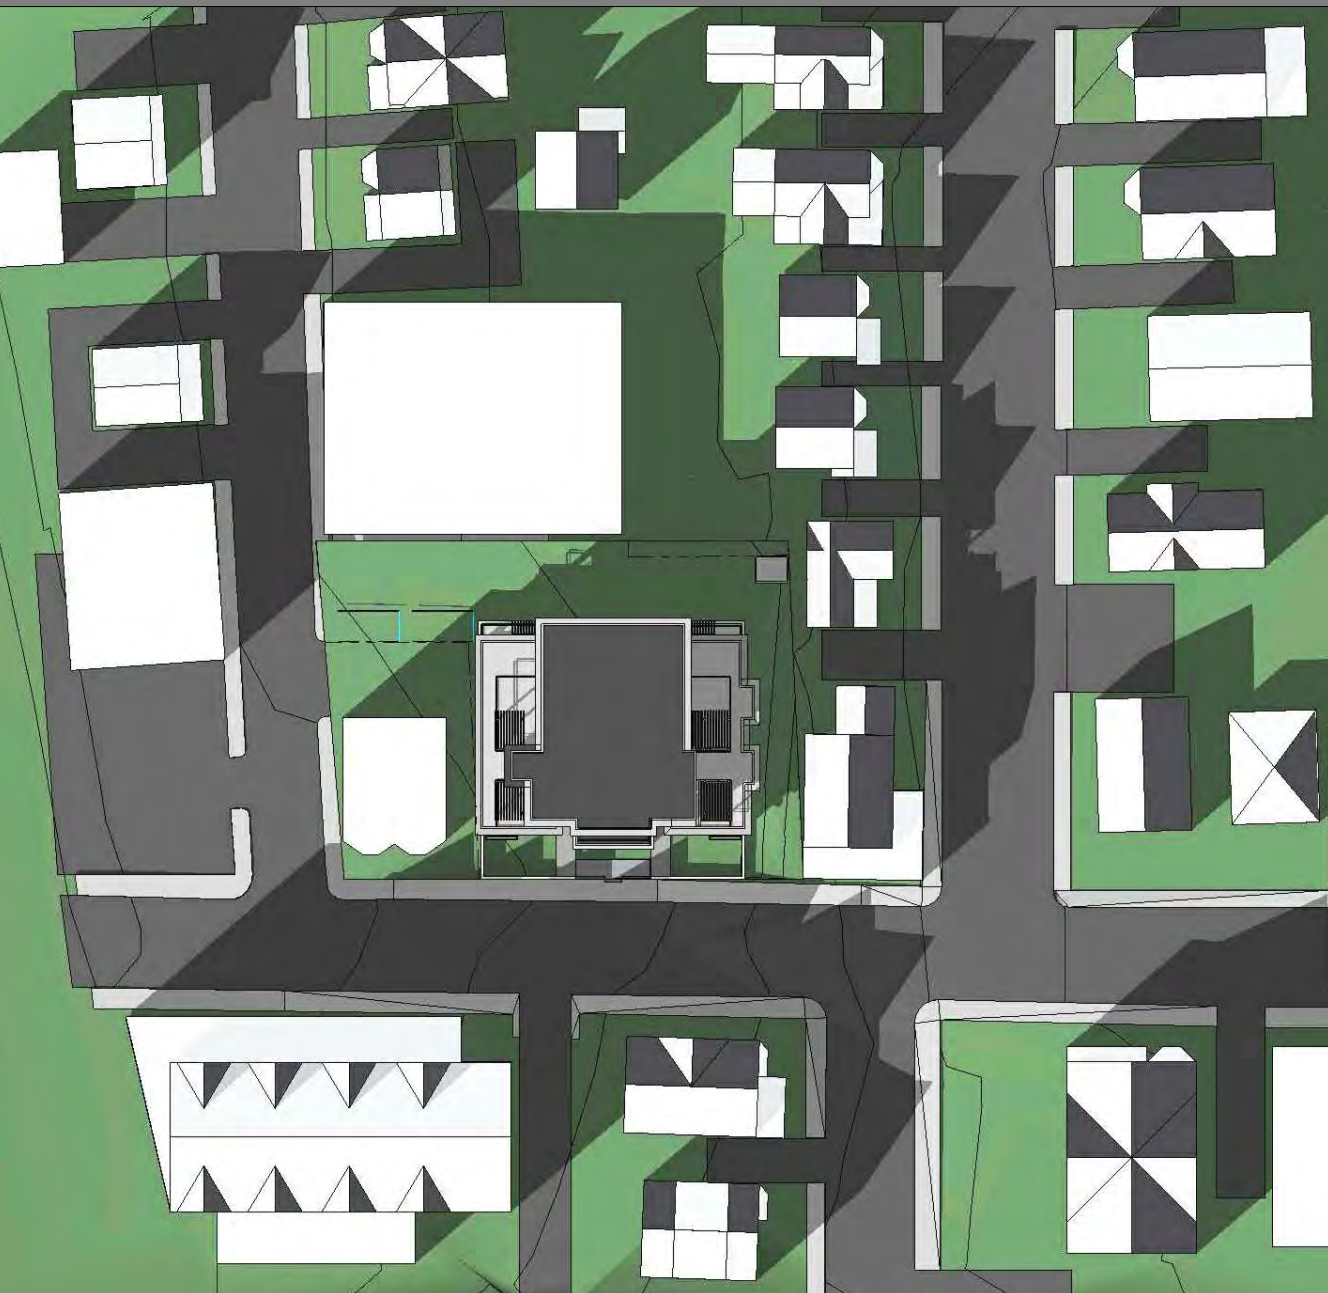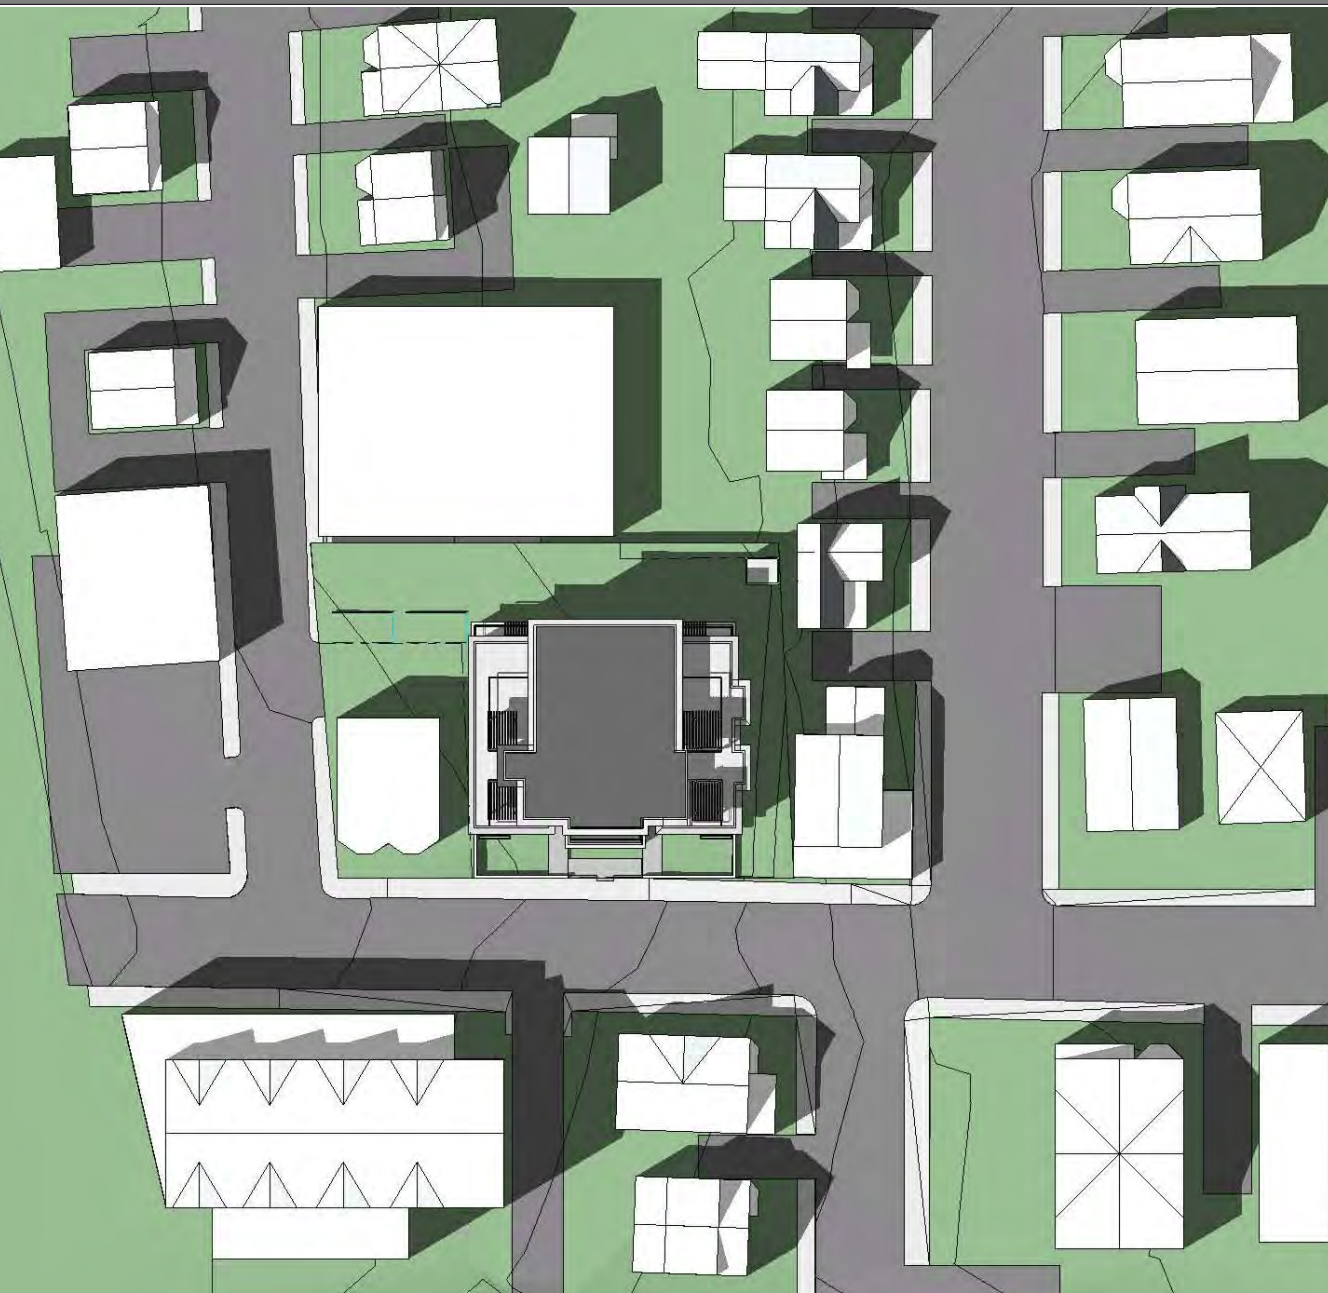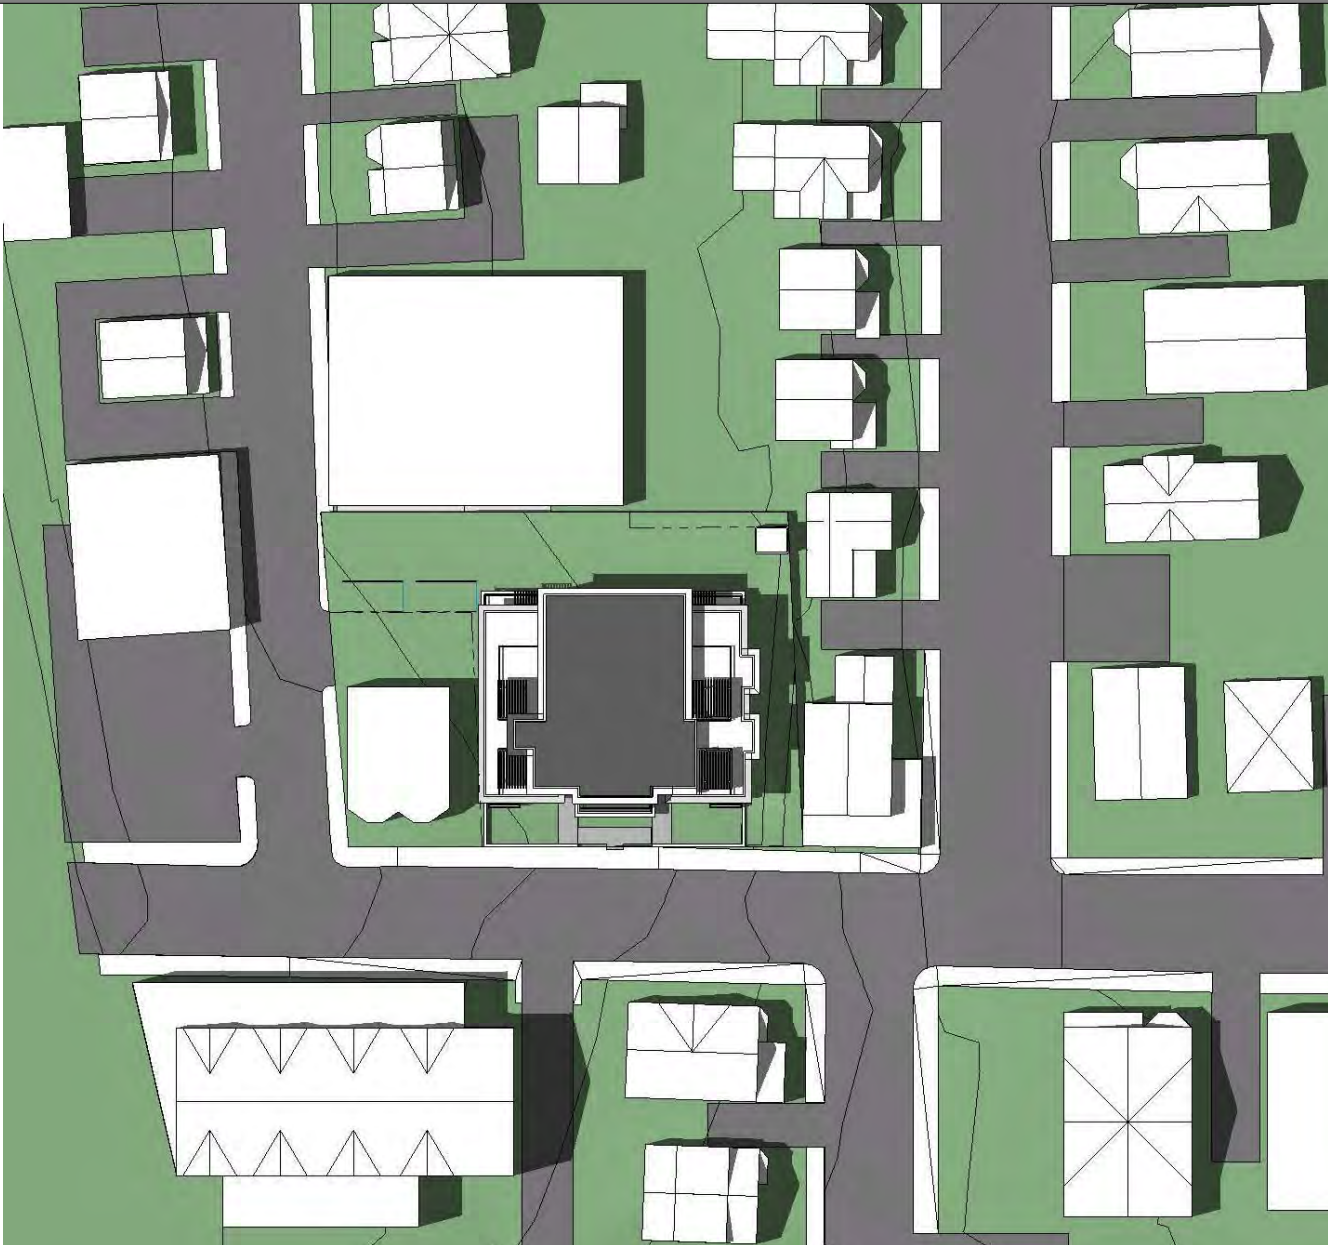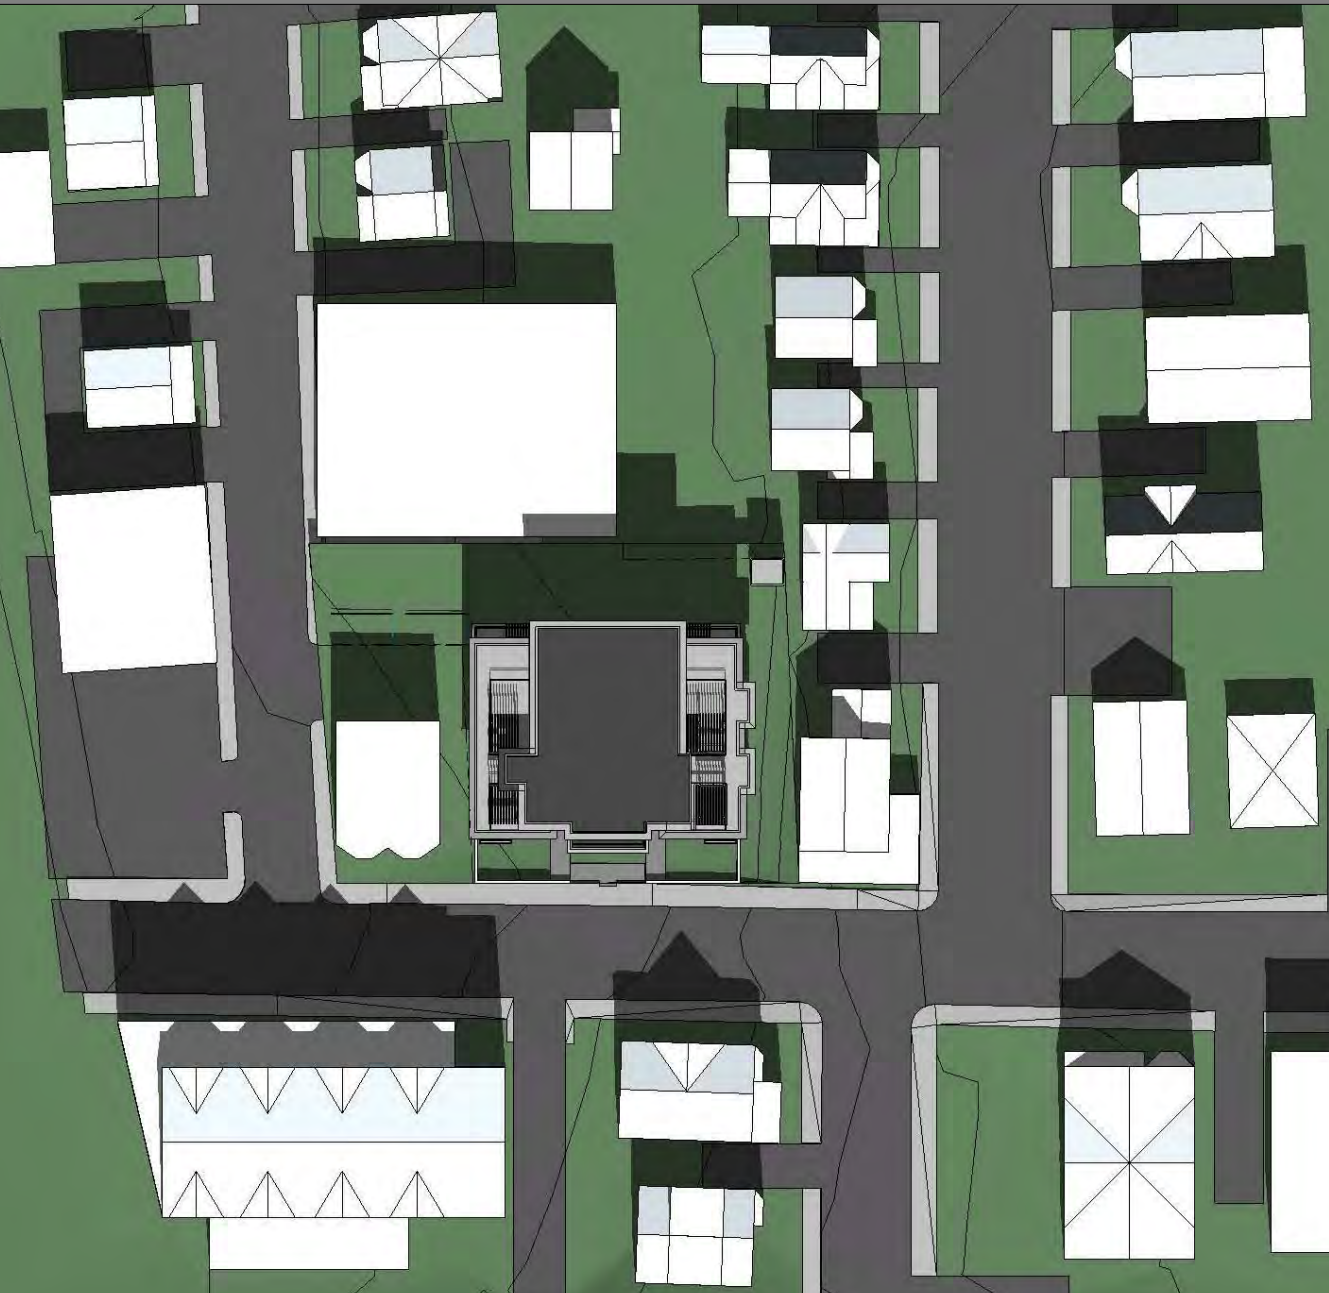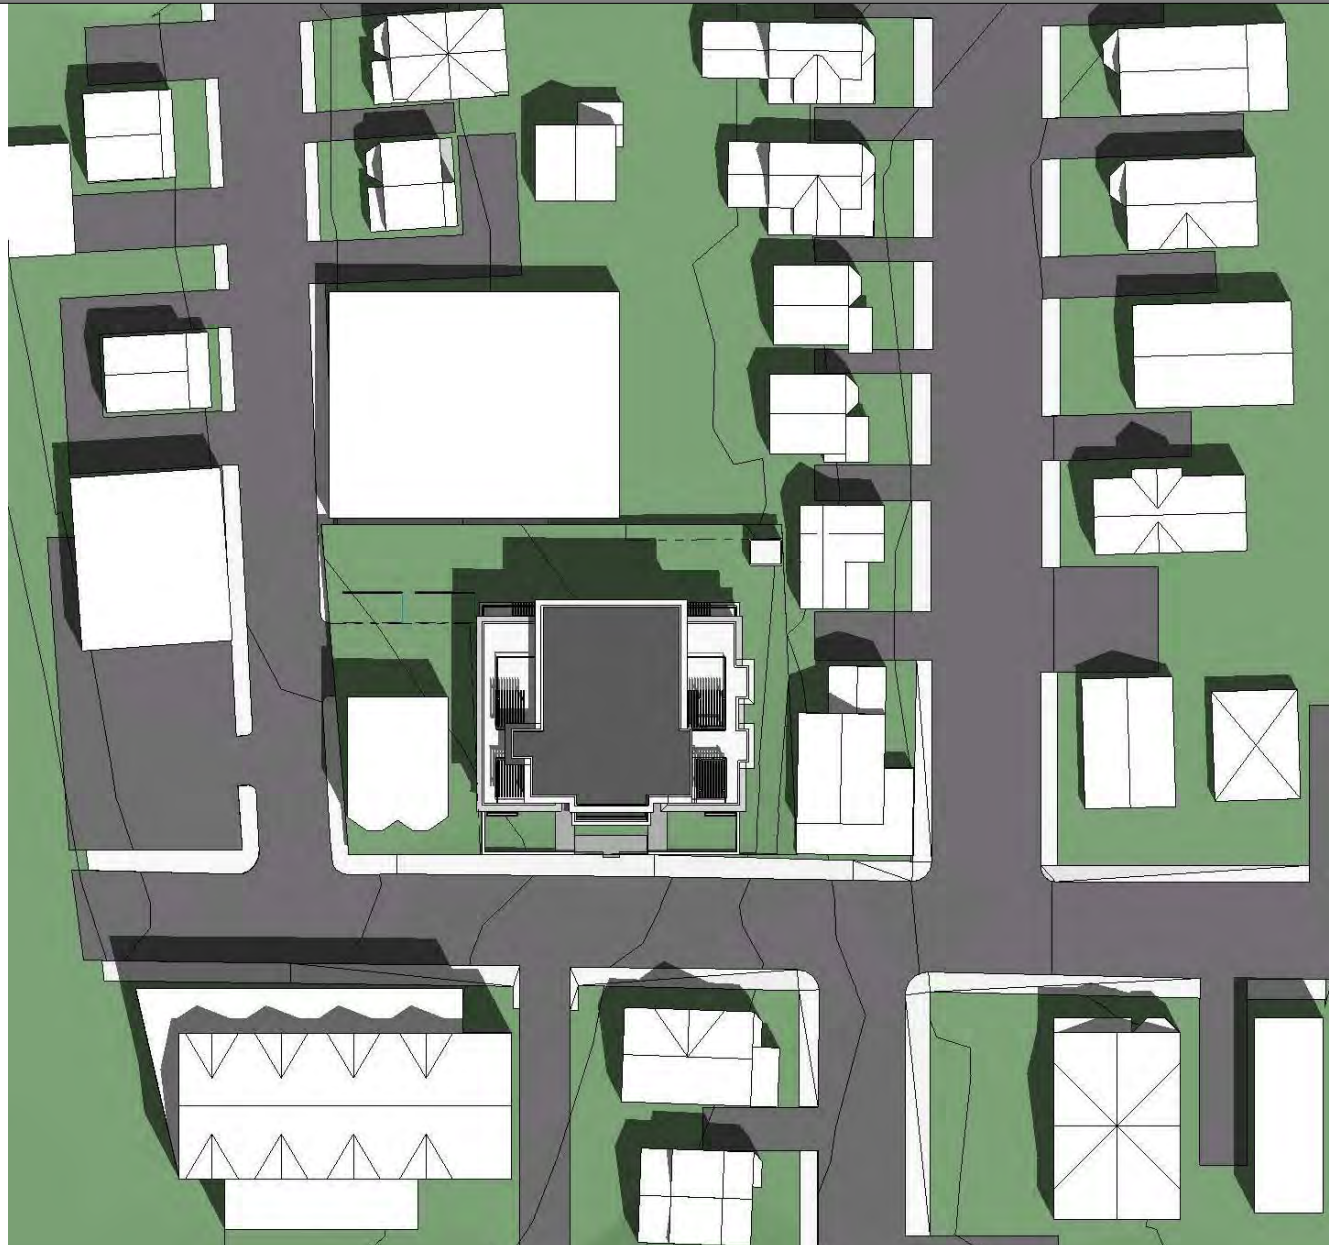

PROJECT NAME
**CEDAR STREET
RESIDENCES**

PROJECT ADDRESS
143 Cedar Street
Somerville, MA

CLIENT
**Aldar Realty Trust P.O
Box 207 Somerville
MA 02143**

ARCHITECT
KHALSA DESIGN INC.



17 IVALOO STREET SUITE 400
SOMERVILLE, MA 02143
TELEPHONE: 617-591-8682 FAX: 617-591-2086

CONSULTANTS:

REGISTRATION



Project number 06007
Date 12/15/2011
Drawn by KK
Checked by JSK
Scale 12" = 1'-0"


REVISIONS

No.	Description	Date

Shadow Studies

A-900

CEDAR STREET RESIDENCES

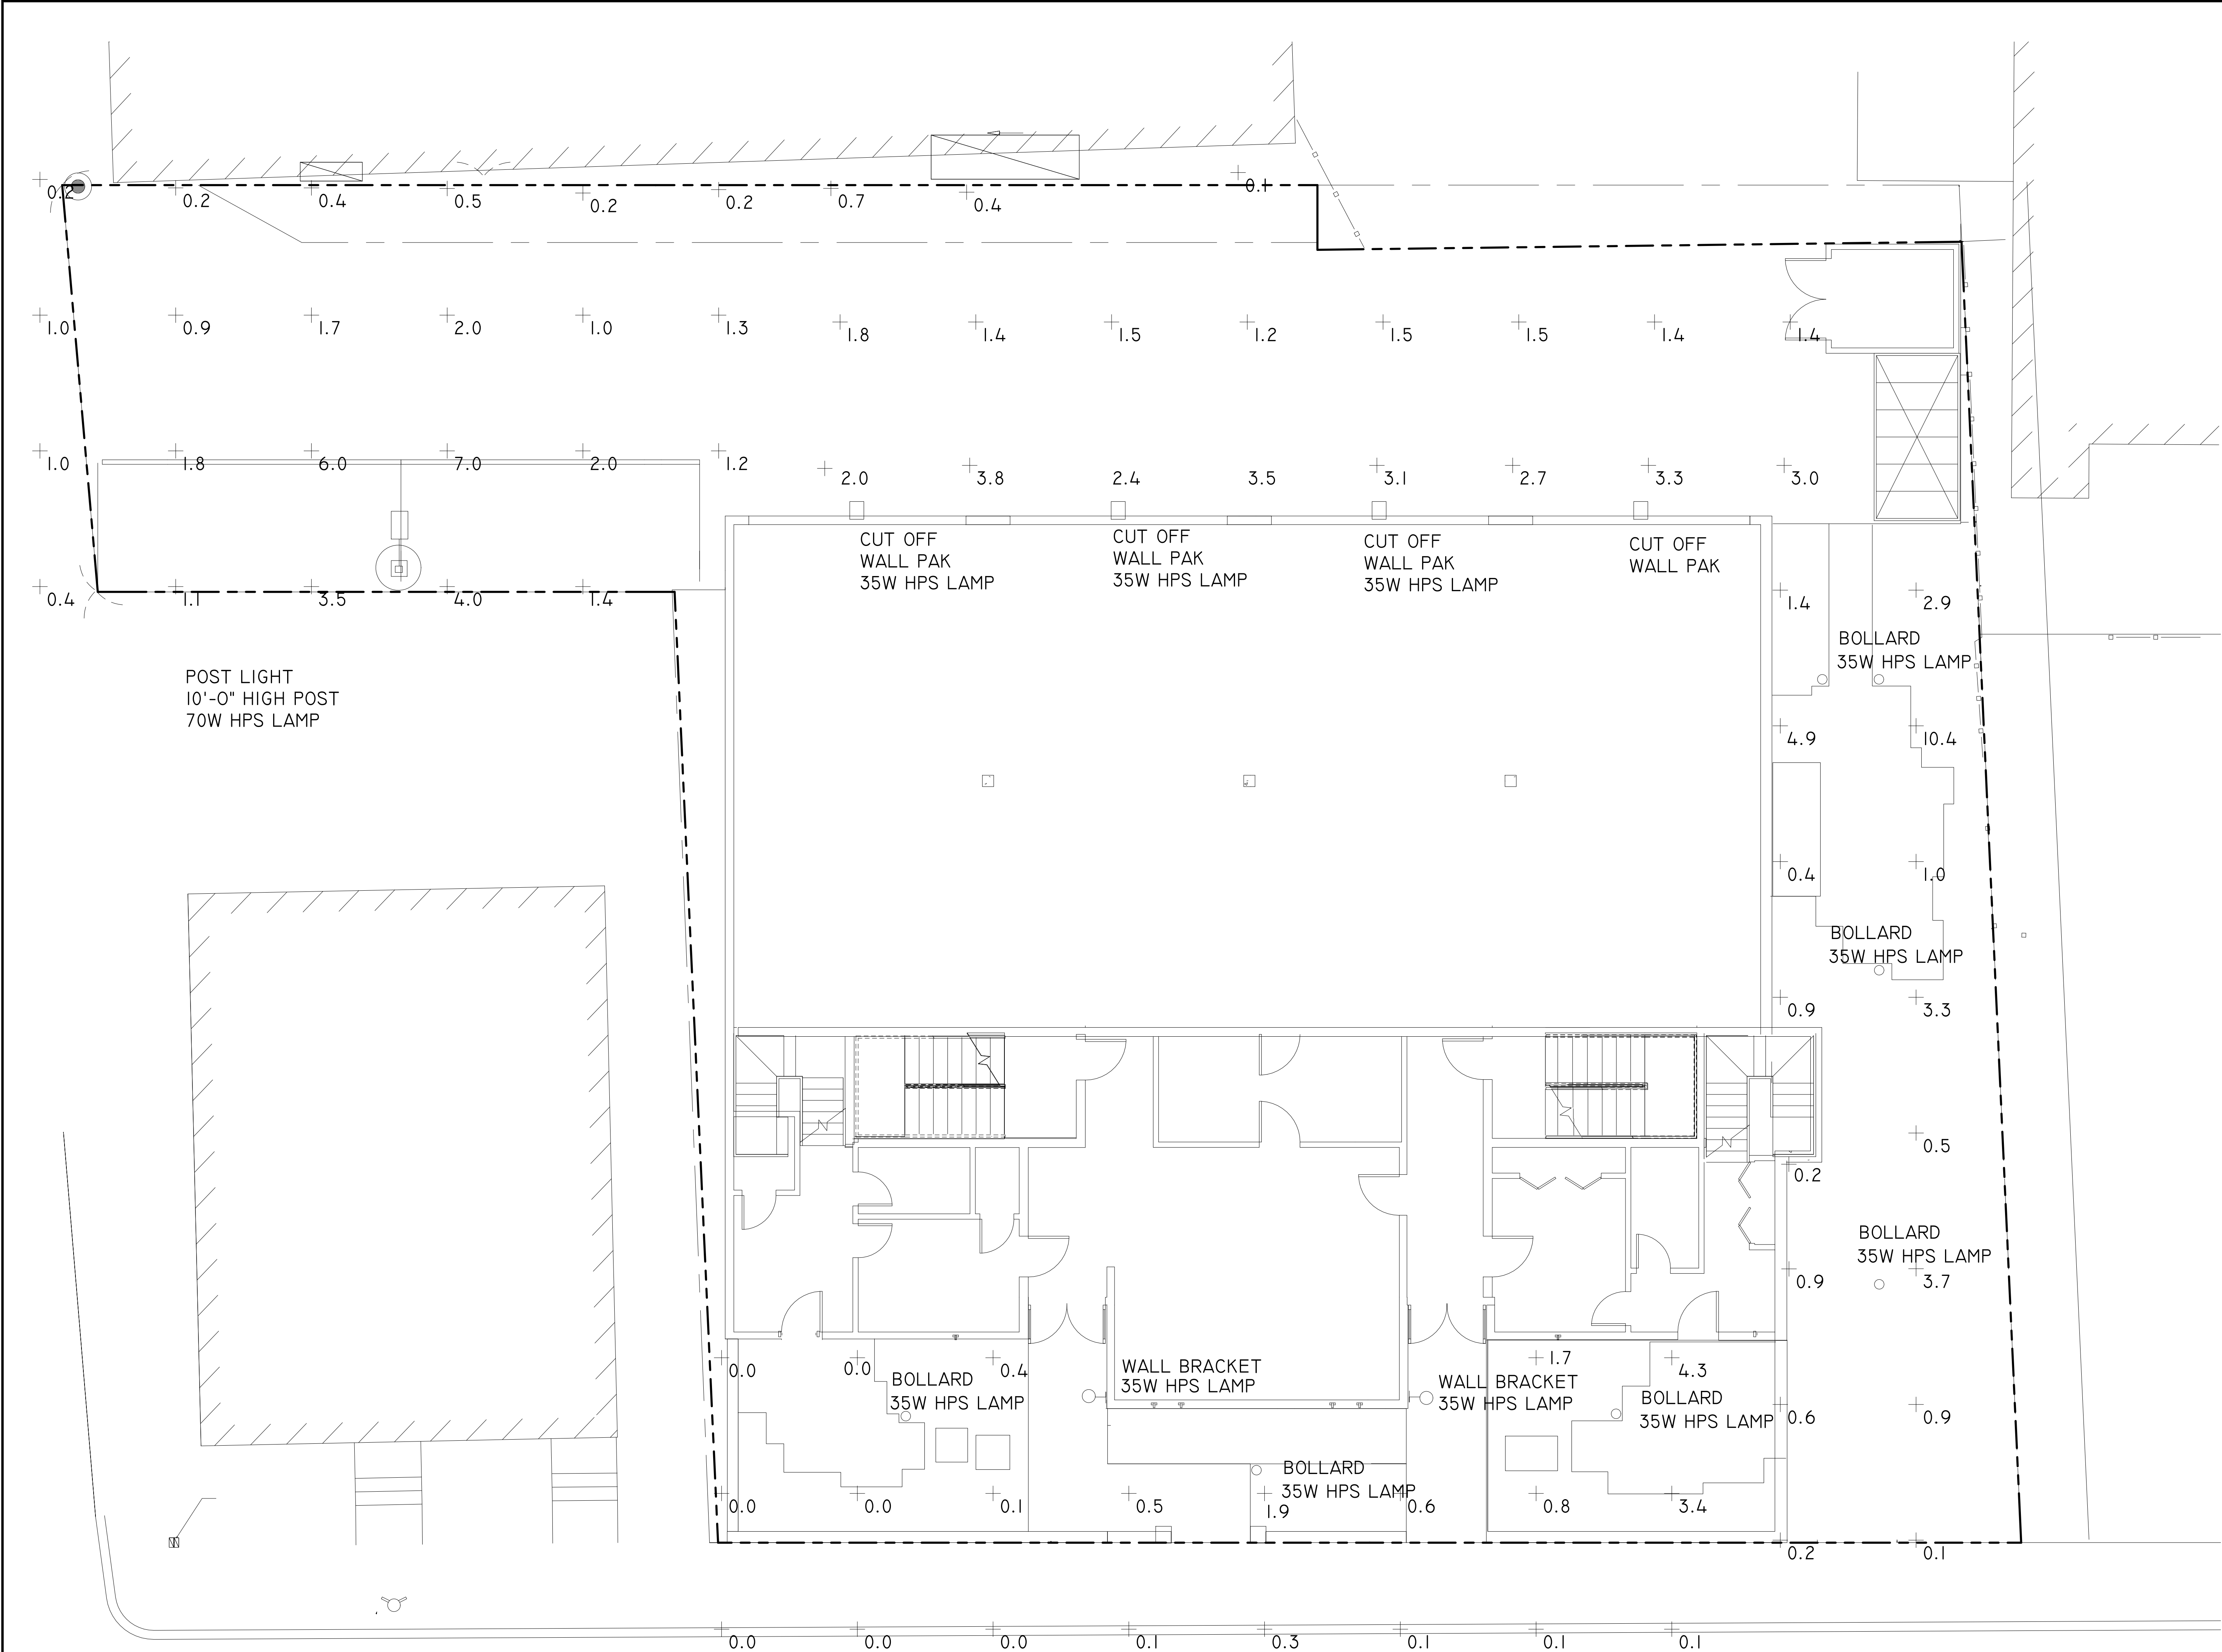

1 Outdoor Lighting / Photometric plan
3/16" = 1'-0"

PROJECT NAME
CEDAR STREET RESIDENCES

PROJECT ADDRESS
143 Cedar Street
Somerville, MA

CLIENT
**Aldar Realty Trust P.O
Box 207 Somerville
MA 02143**

ARCHITECT
KHALSA DESIGN INC.



17 IVALOO STREET SUITE 400
SOMERVILLE, MA 02143
TELEPHONE: 617-591-8682 FAX: 617-591-2086

CONSULTANTS:



Project number	06007
Date	07/13/11
Drawn by	KK
Checked by	JSK
Scale	3/16" = 1'-0"

REVISIONS		
No.	Description	Date

Outdoor Lighting /
Photometric Plan

ES-1
CEDAR STREET RESIDENCES