



CENTRAL STREET

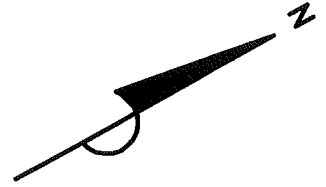

LOT B

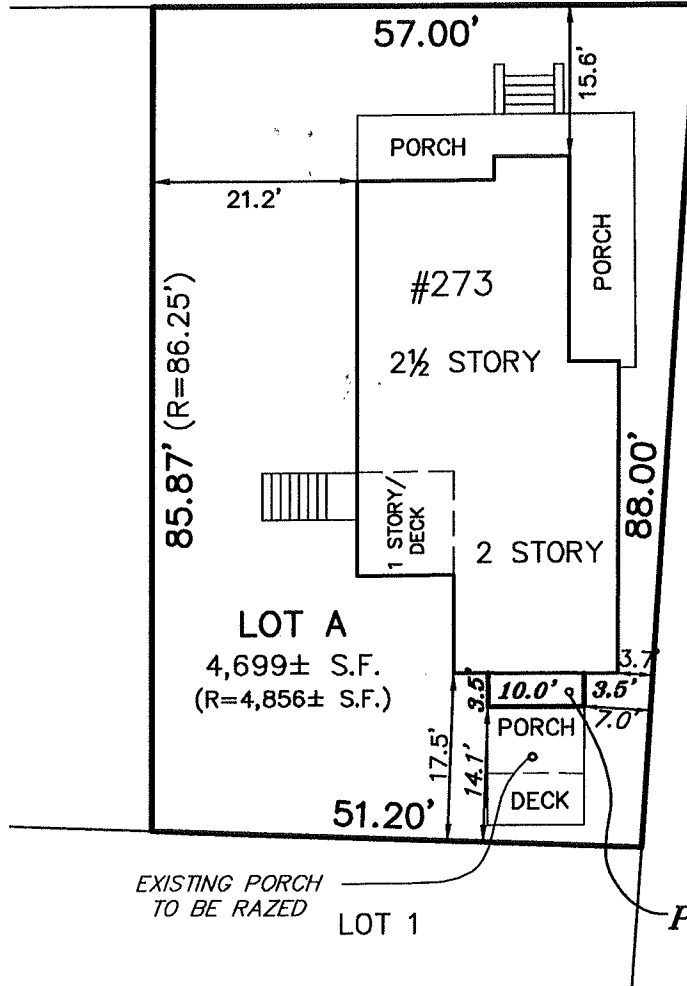

BROWNING ROAD

RECEIVED
S.P.C.D. AND
PLANNING DEPT.
2011 NOV 14 PM 3:49

OWNER: JAMES F. DORAN, JR. & VAN LOC DORAN

I HEREBY CERTIFY THAT THE BUILDING IS
LOCATED AS SHOWN.




CLIFFORD E. ROBER, PLS DATE

THIS PLAN MAY HAVE BEEN ALTERED IF
THE SIGNATURE IS NOT SIGNED IN BLUE.

PROPOSED PLOT PLAN
#173 CENTRAL STREET

IN
SOMERVILLE, MA
(MIDDLESEX COUNTY)

SCALE: 1" = 20' DATE: 10/5/2011

 


ROBER SURVEY

1072A MASSACHUSETTS AVENUE
ARLINGTON, MA 02476


(781) 648-5533

3533PP1.DWG

2011 NOV 14 PM 3: 49

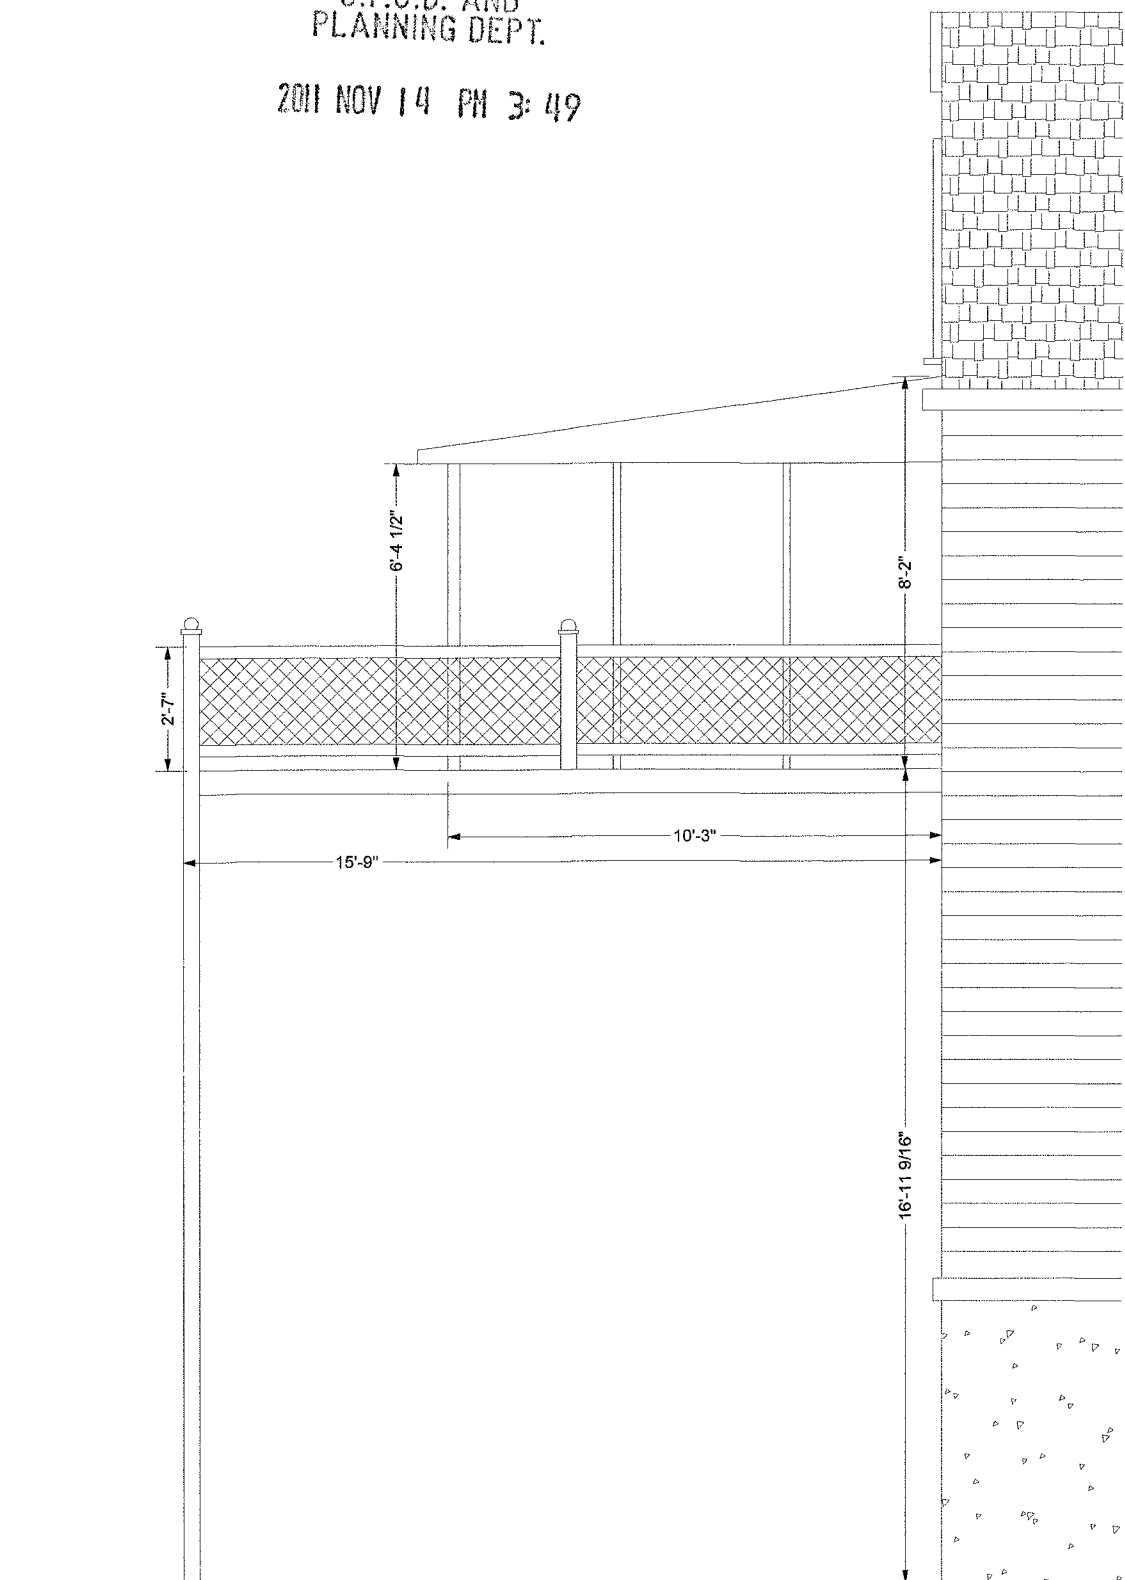


EXISTING SIDE ELEVATION

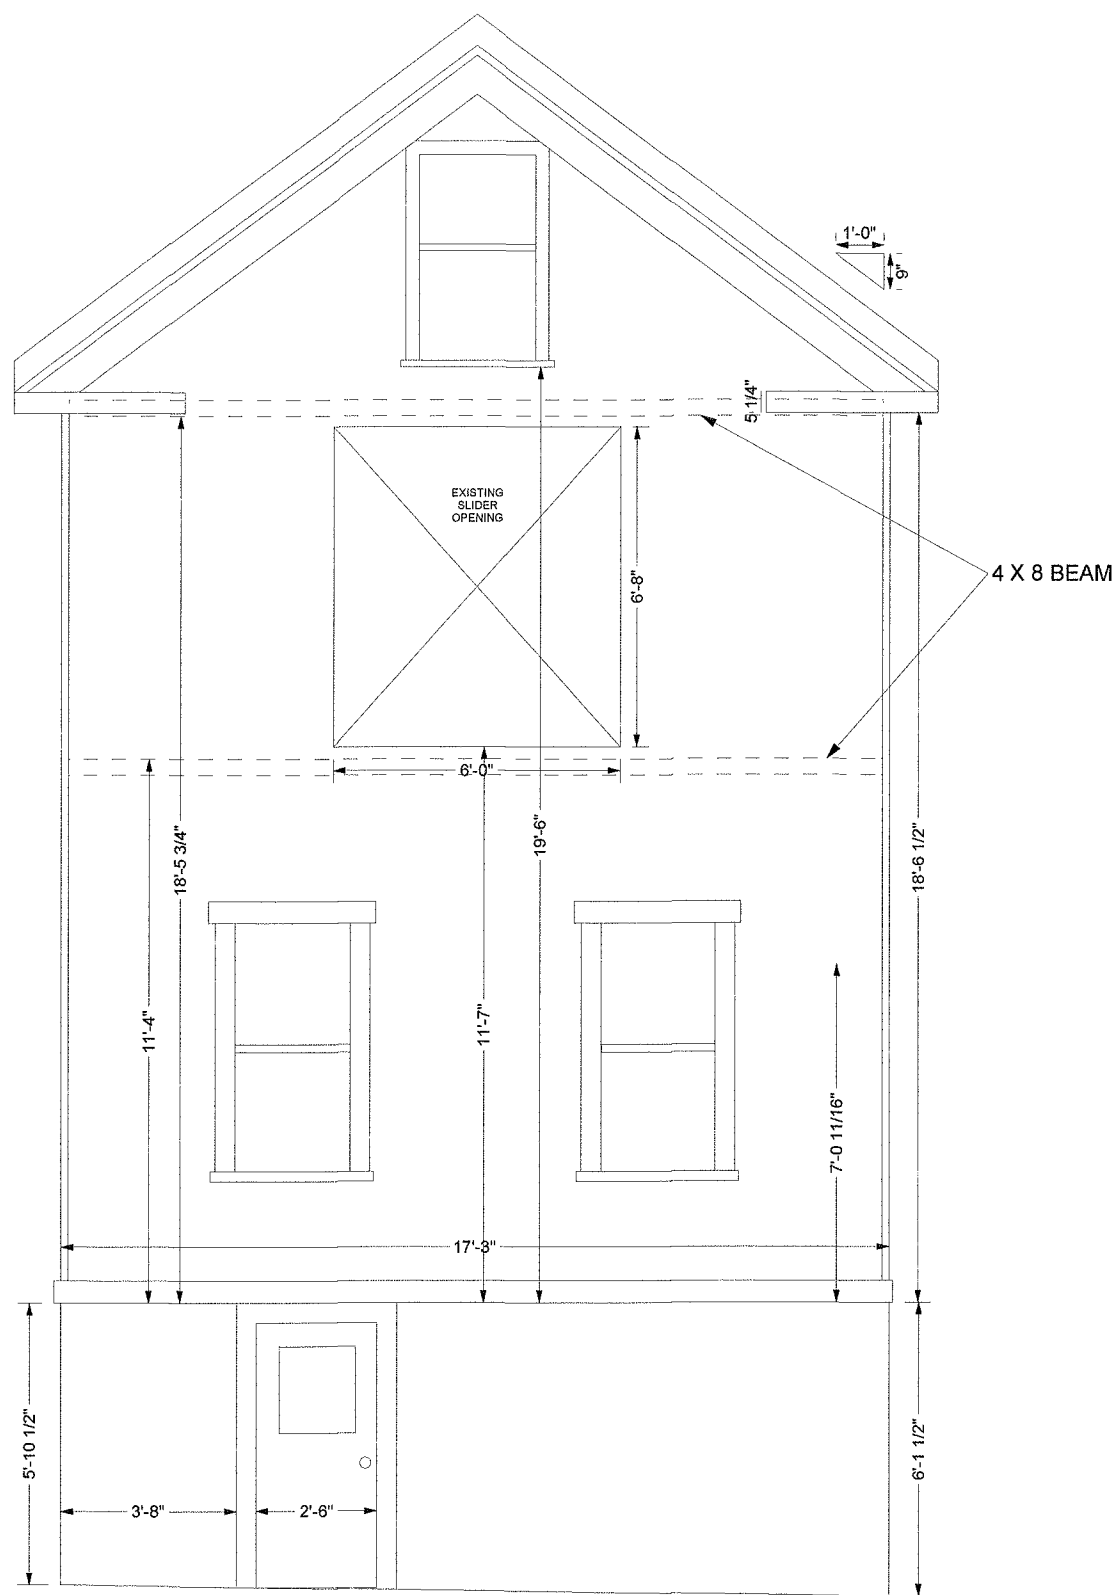

EXISTING REAR ELEVATION

PROJECT NAME		SCALE		Drawing No.	
DORAN RESIDENCE 173 CENTRAL STREET SOMERVILLE, MA		1/4" = 1' 0"		Date: 11/10/11	
OUT OF THE WOODS		Revision:			
		DISCLAIMER: These plans are to remain the property of Out of the Woods Construction & Cabinetry until design contract has been agreed upon. These may not be used to construct a project without written approval of Out of the Woods.			
15 Ryder Street Arlington, MA 02476					

2011 NOV 14 PM 3: 49

 

DORAN RESIDENCE
173 CENTRAL STREET
SOMERVILLE, MA

$$1/4'' = 1' 0''$$

Date: 10/24/11

Revision:

OUT OF THE WOODS

15 Ryder Street
Arlington, MA 02476

DISCLAIMER: These plans are to remain the property of Out of the Woods Construction & Cabinetry until design contract has been agreed upon. These may not be used to construct a project without written approval of Out of the Woods.