


date 19 SEPT 11
 revl 26 SEPT 11
 2 28 SEPT 11
 3
 4
 5

PROPOSED
 EXISTING
 CONDITIONS
 AND
 MINOR
 ALTERATIONS
 PLAN

PROPOSED
 INTERIOR
 FURNISHINGS
 PLAN

RECEIVED
 S.P.O. AND
 PLANNING DEPT.
 2011 NOV 18 PM 3:24

scale AS NOTED

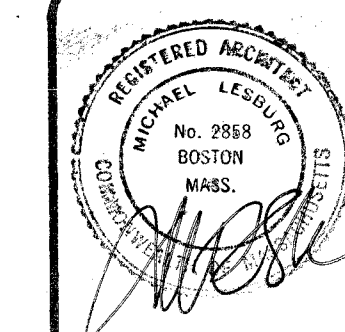

MICHAEL
 LESBURG AIA
 ARCHITECT

14
 south russell street
 boston
 MA 02114-3921

617.227.5364


ALTERATIONS
 TO

419
 HIGHLAND
 AVENUE
 SOMERVILLE
 MA


FOR
 MIDSHAWES
 INC
 DBA
 MIDDLESEX
 FEDERAL
 SAVINGS, FA

no 1113

A1

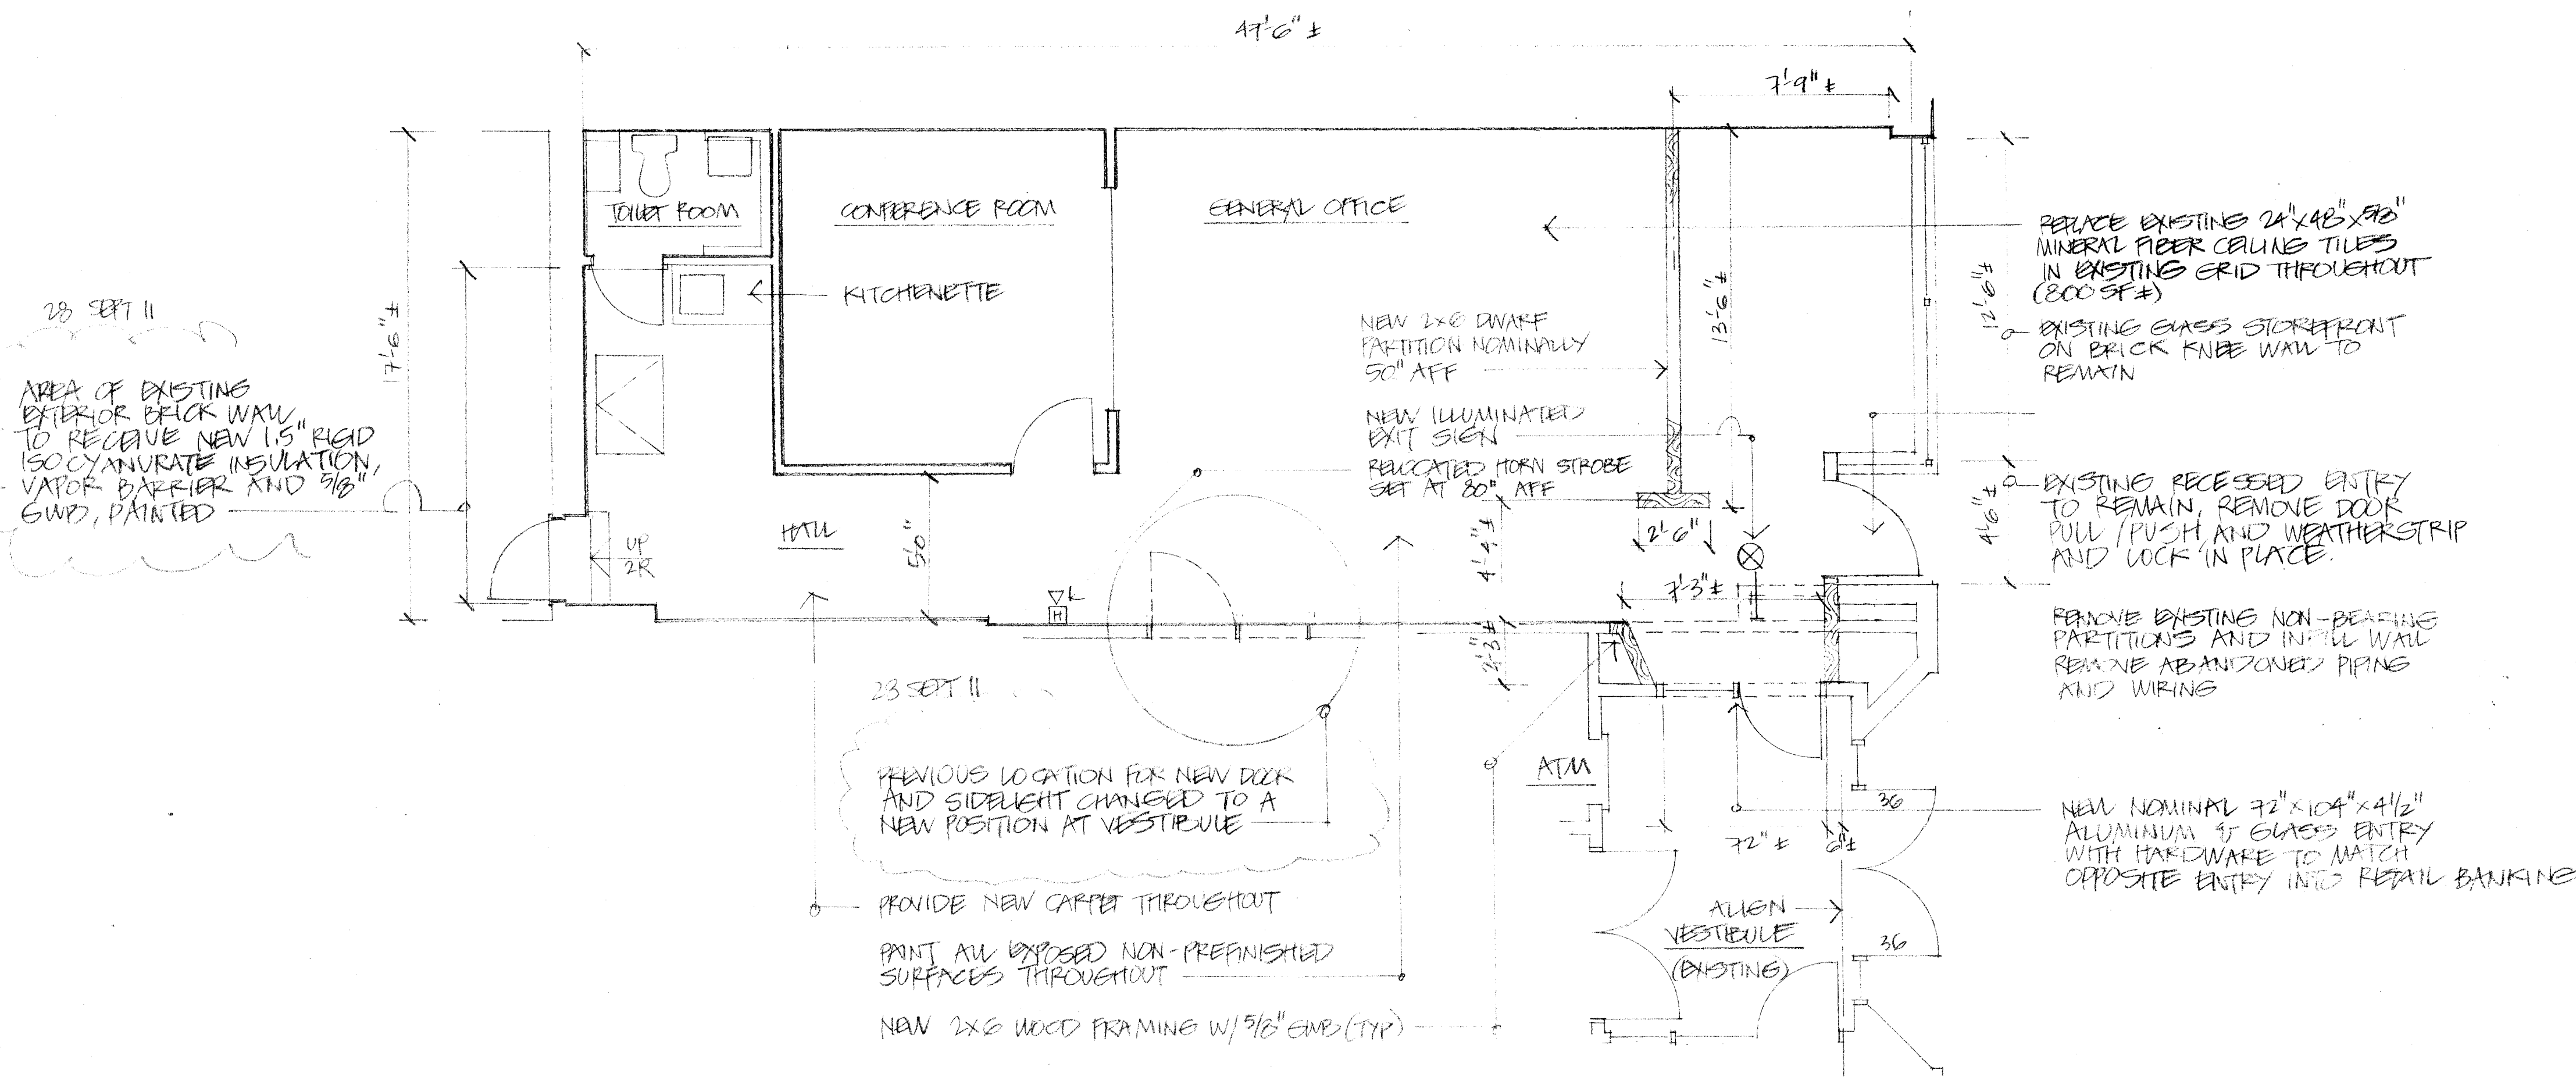

1
 A1
 PROPOSED MINOR ALTERATIONS PLAN AT 1/4"=1'-0"

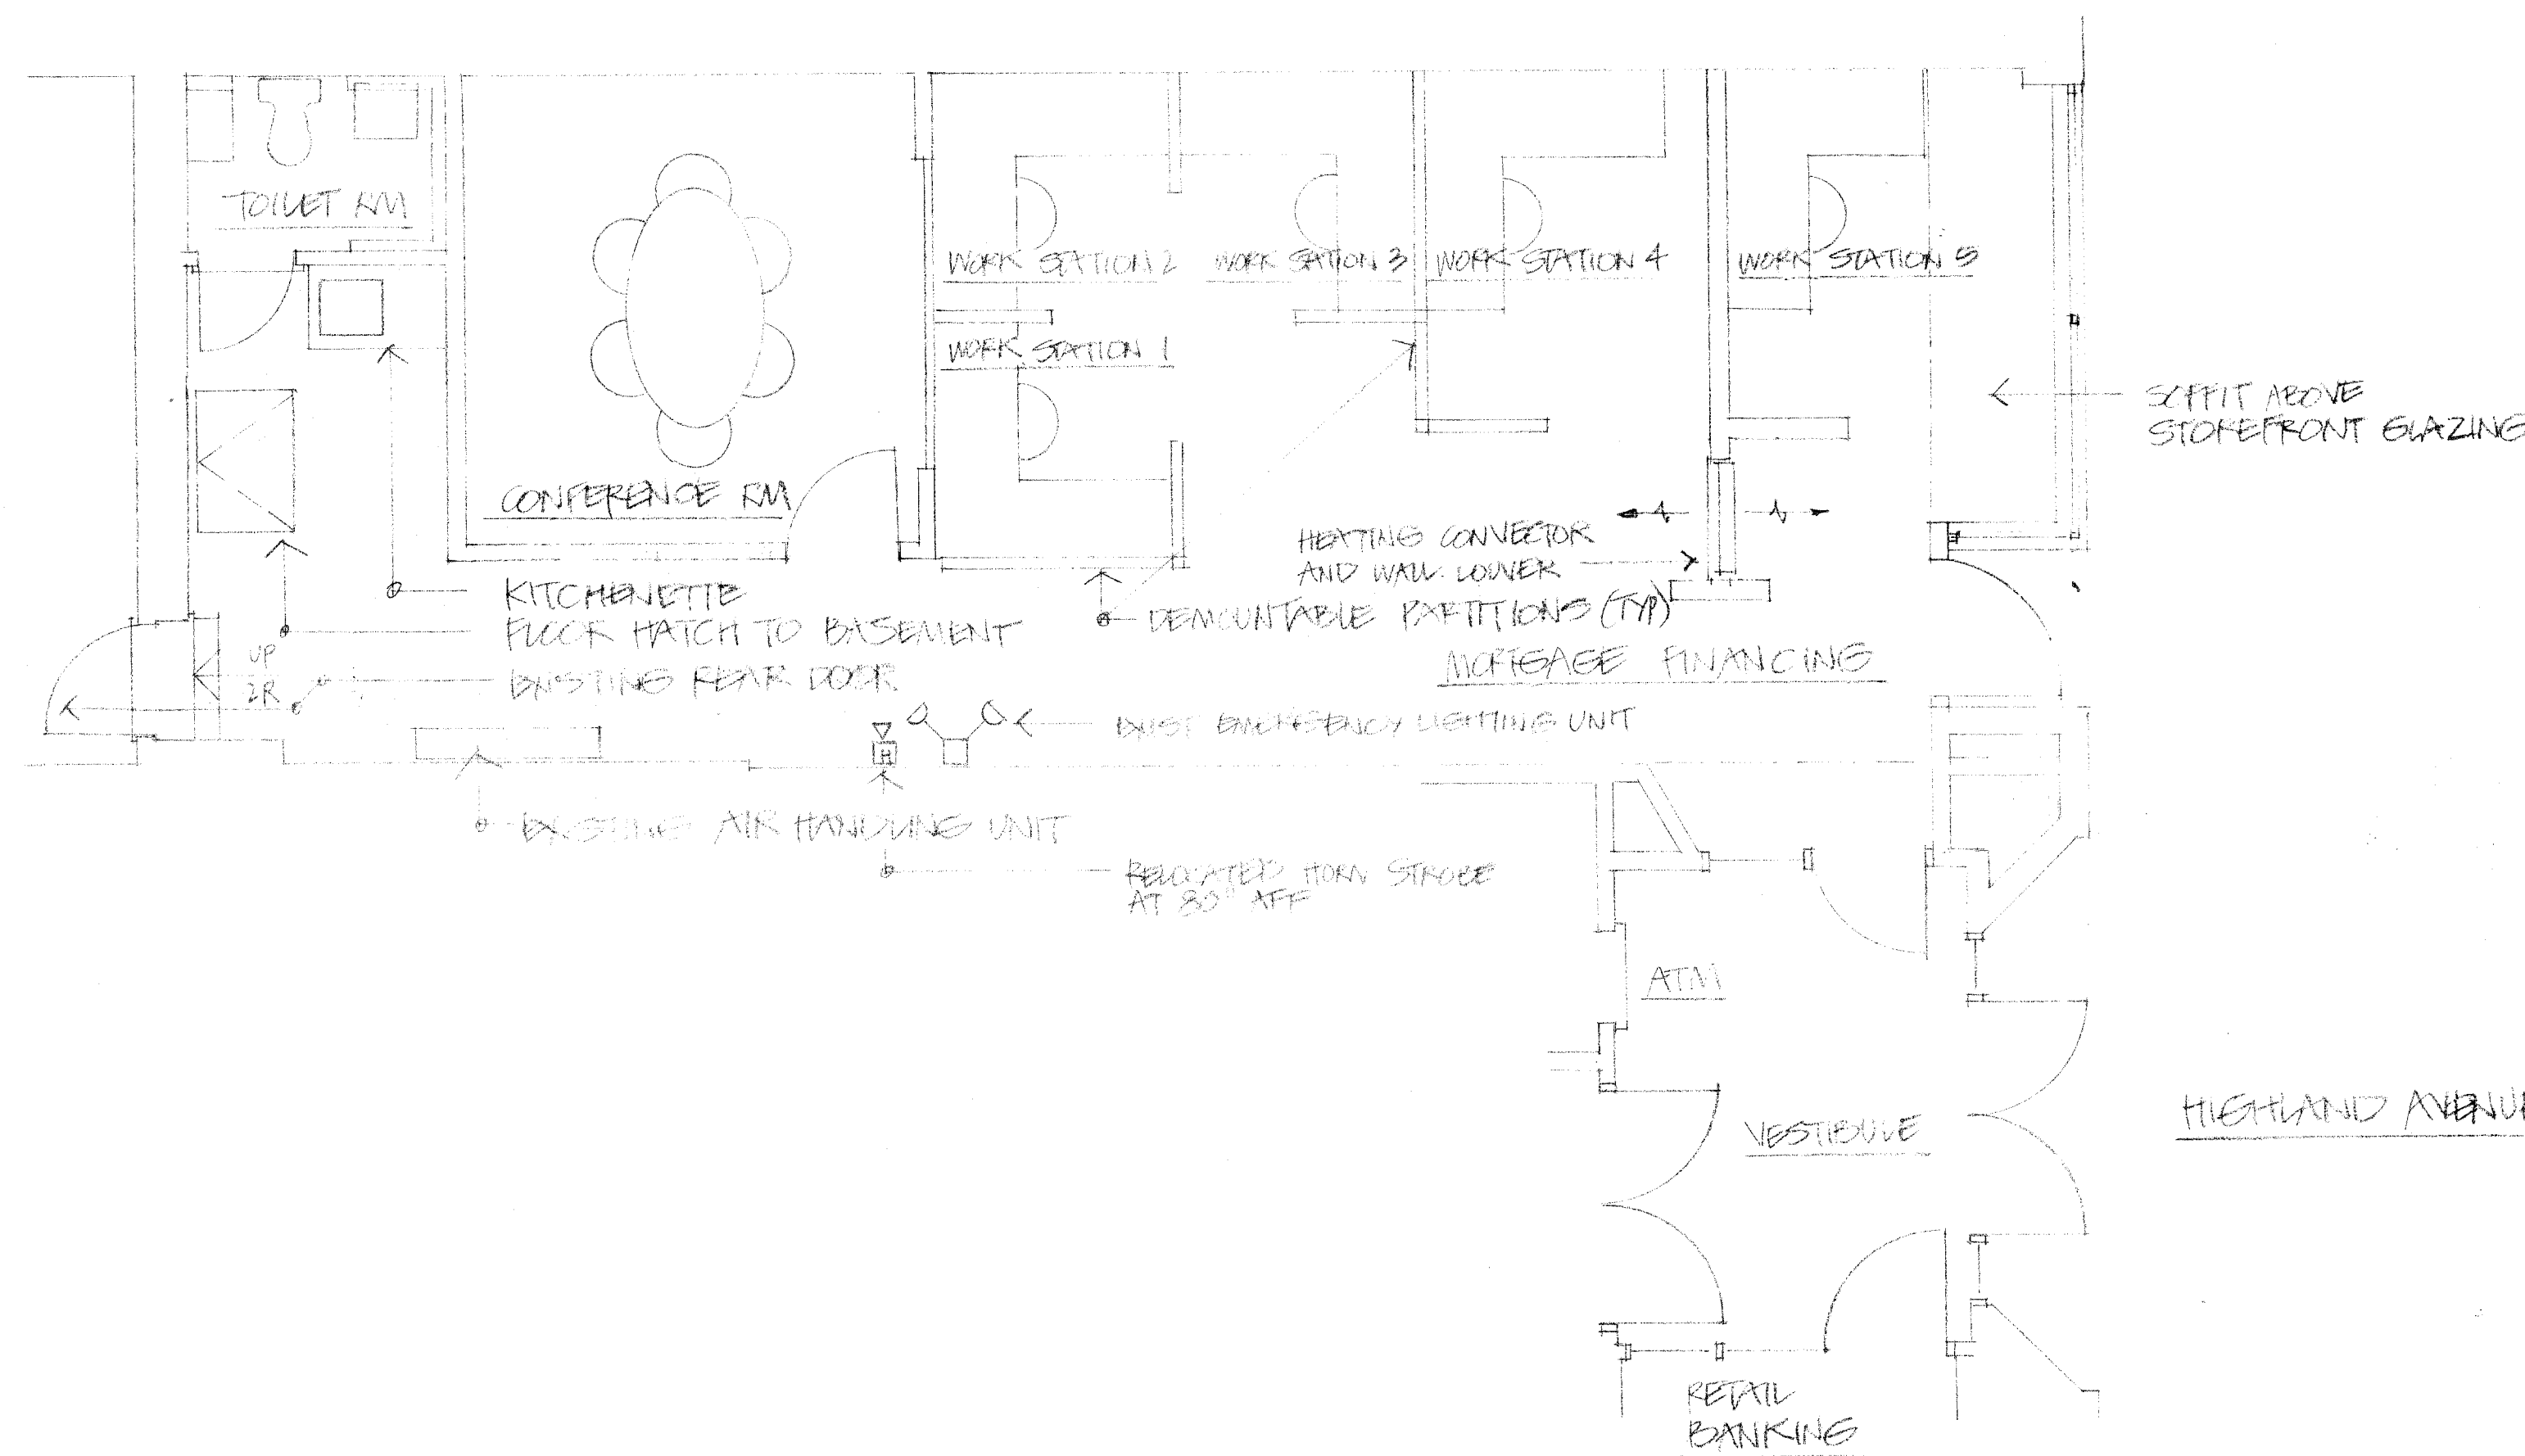

2
 A1
 PROPOSED INTERIOR FURNISHINGS PLAN AT 1/4"=1'-0"

date 12 NOV 11
rev1
2
3
4
5

EXTERIOR
FRONT
ELEVATION
PLOT PLAN

RECEIVED
S.D. AND
PLANNING DEPT.
2011 NOV 18 PM 3:21

scale AS NOTED


REGISTERED ARCHITECT
MICHAEL LESBURG
No. 2558
BOSTON
MASS.
MICHAEL
LESBURG AIA
ARCHITECT

14
south russell street
boston
MA 02114-3921
617.227.5364

MODIFICATIONS
TO
FRONT
EXTERIOR
FACADE
MIDDLESEX
FEDERAL
SAVINGS
ONE
COLLEGE
AVENUE
SOMERVILLE
MA


1124
no 1119

A2

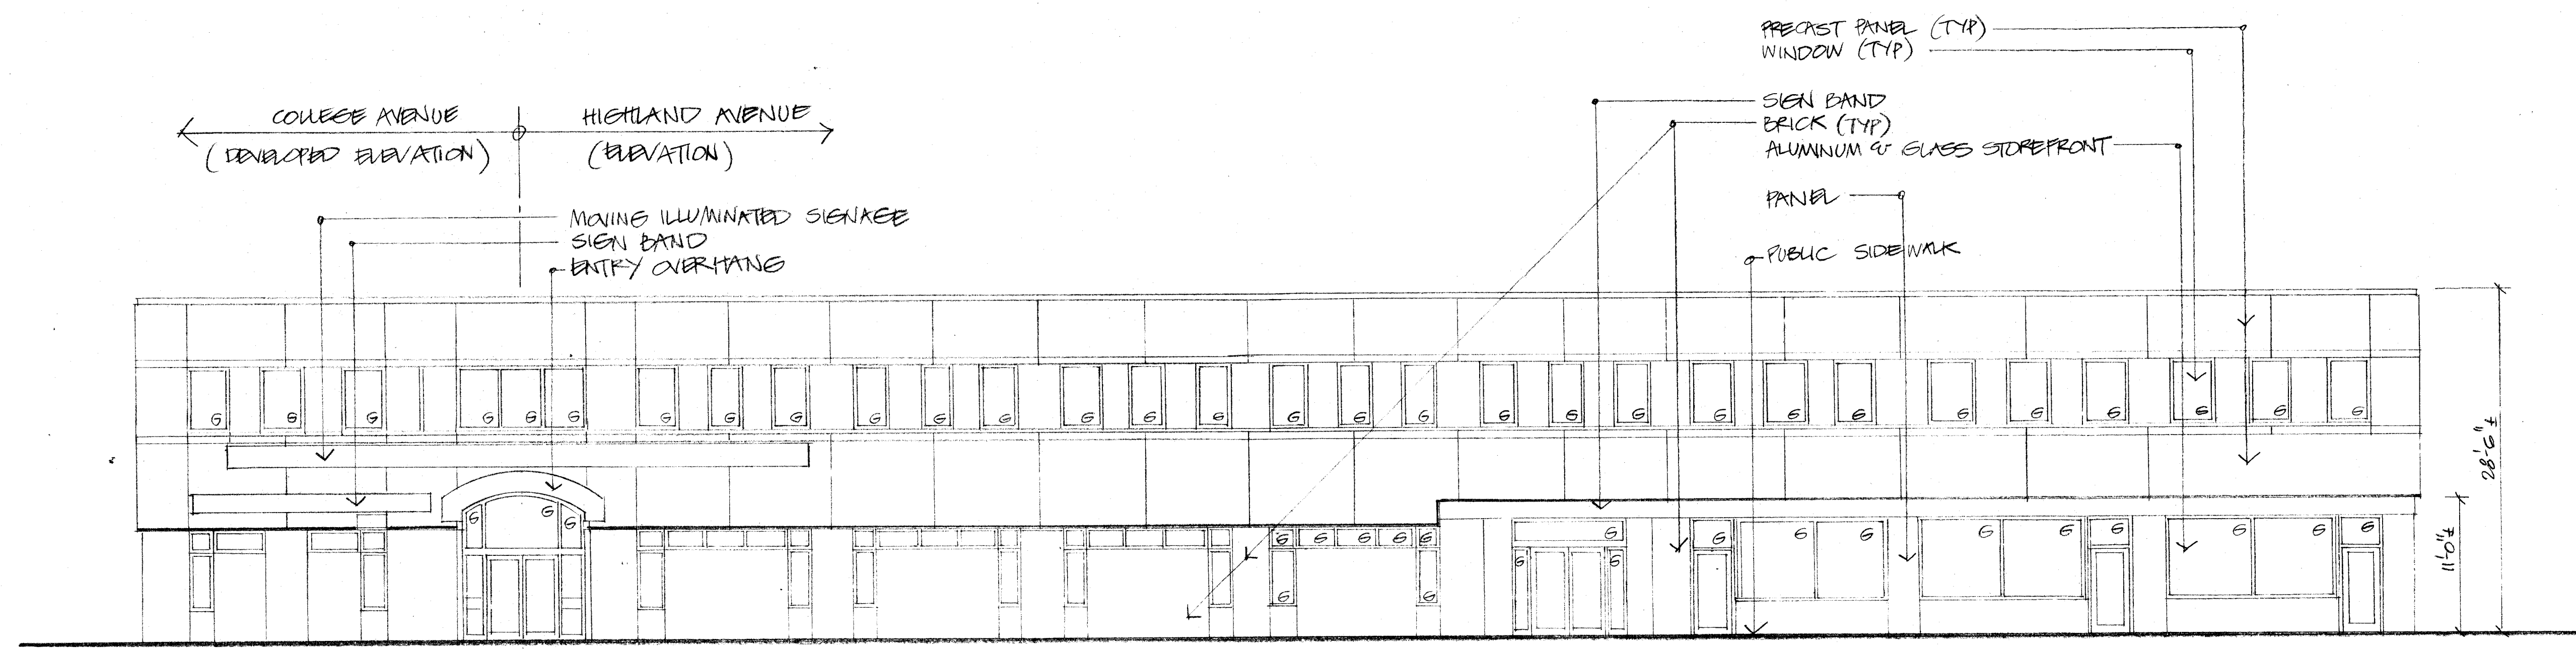


1
A2
EXTERIOR FRONT ELEVATION (EXISTING)

Subdivision of Lot A & Lot B
Shown on Plans 16754 & 16755
Filed with Cert. of Title No. 42956 & 72769
South Registry District of Middlesex County

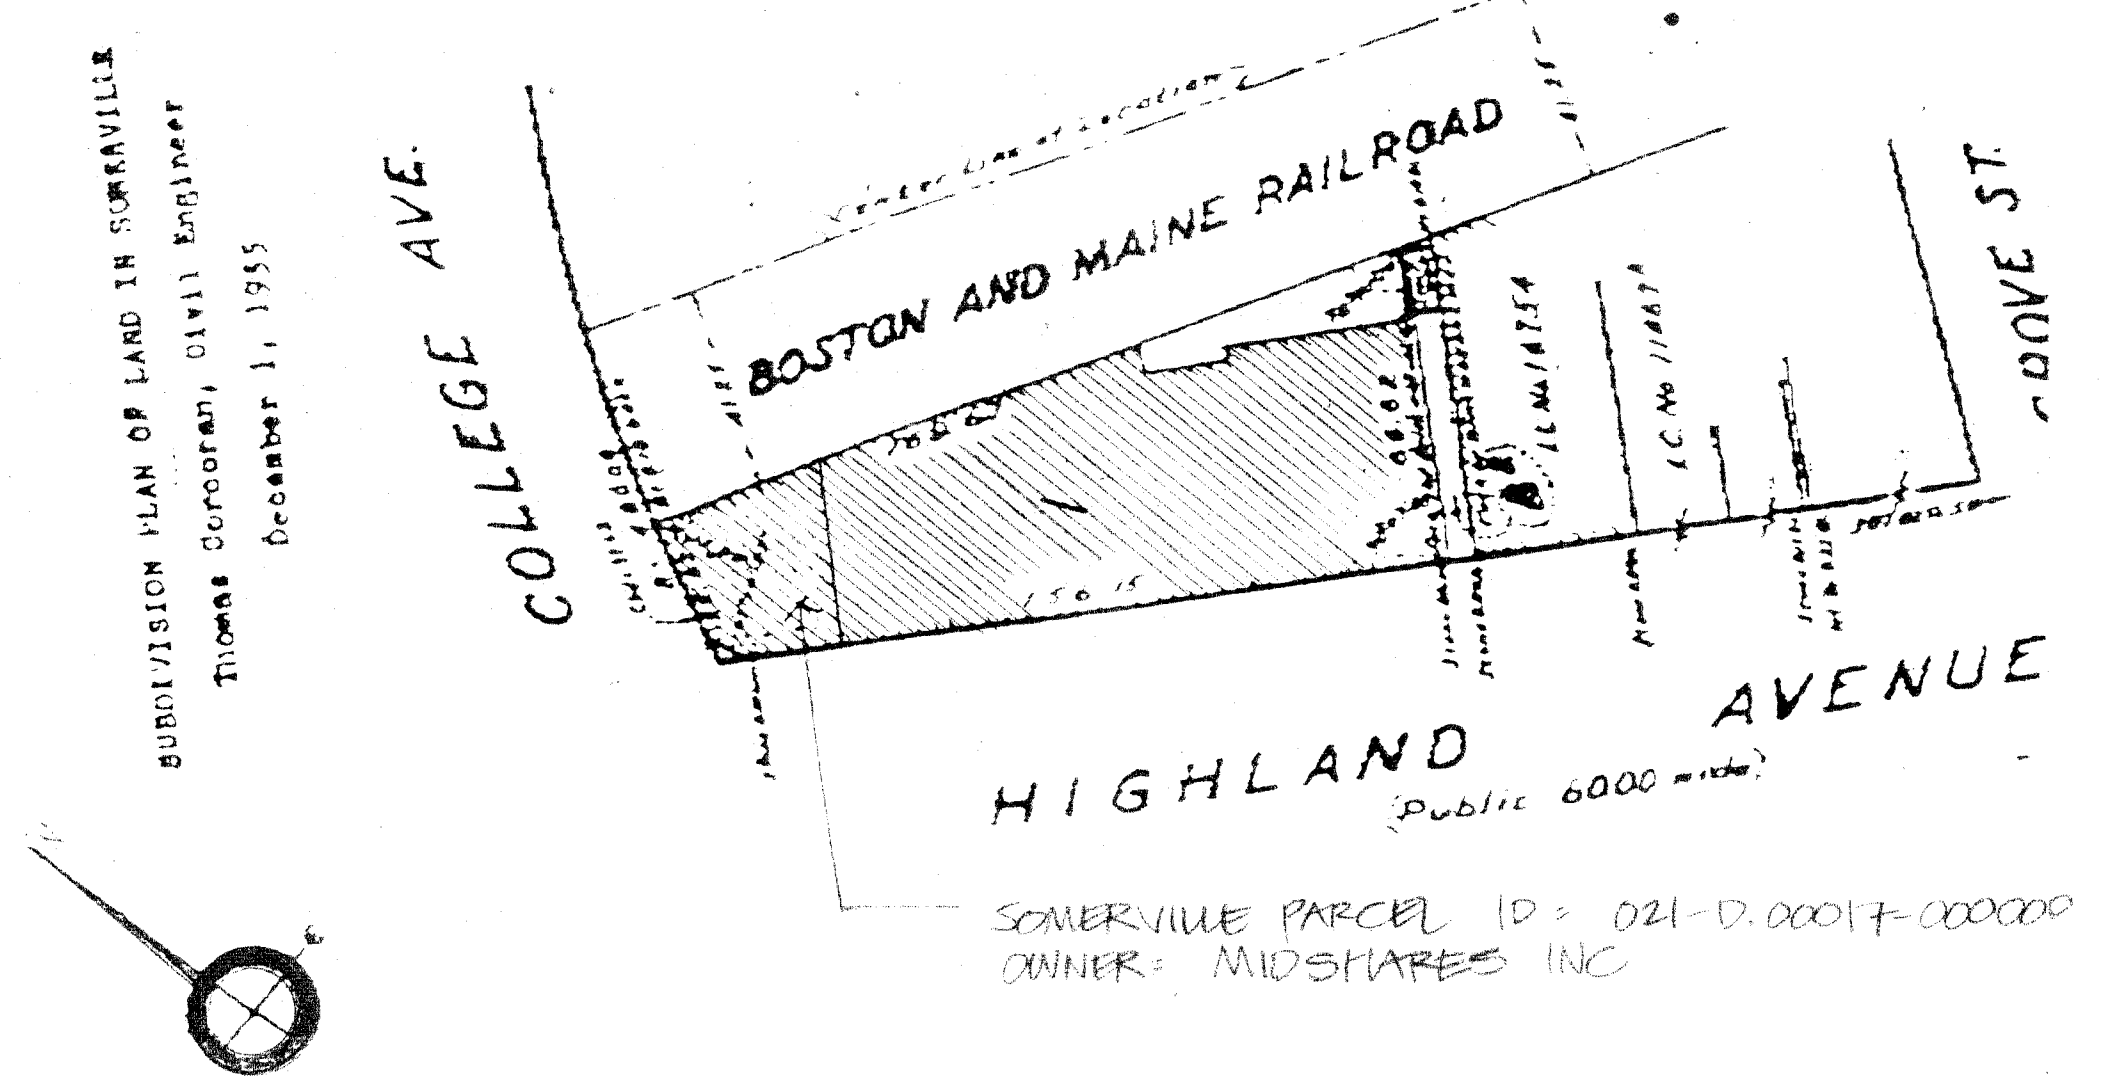


2
A2
PLOT PLAN AT 1"=40'0"

SOMERVILLE PARCEL ID = 021-D-00017-000000
OWNER: MIDSHARES INC

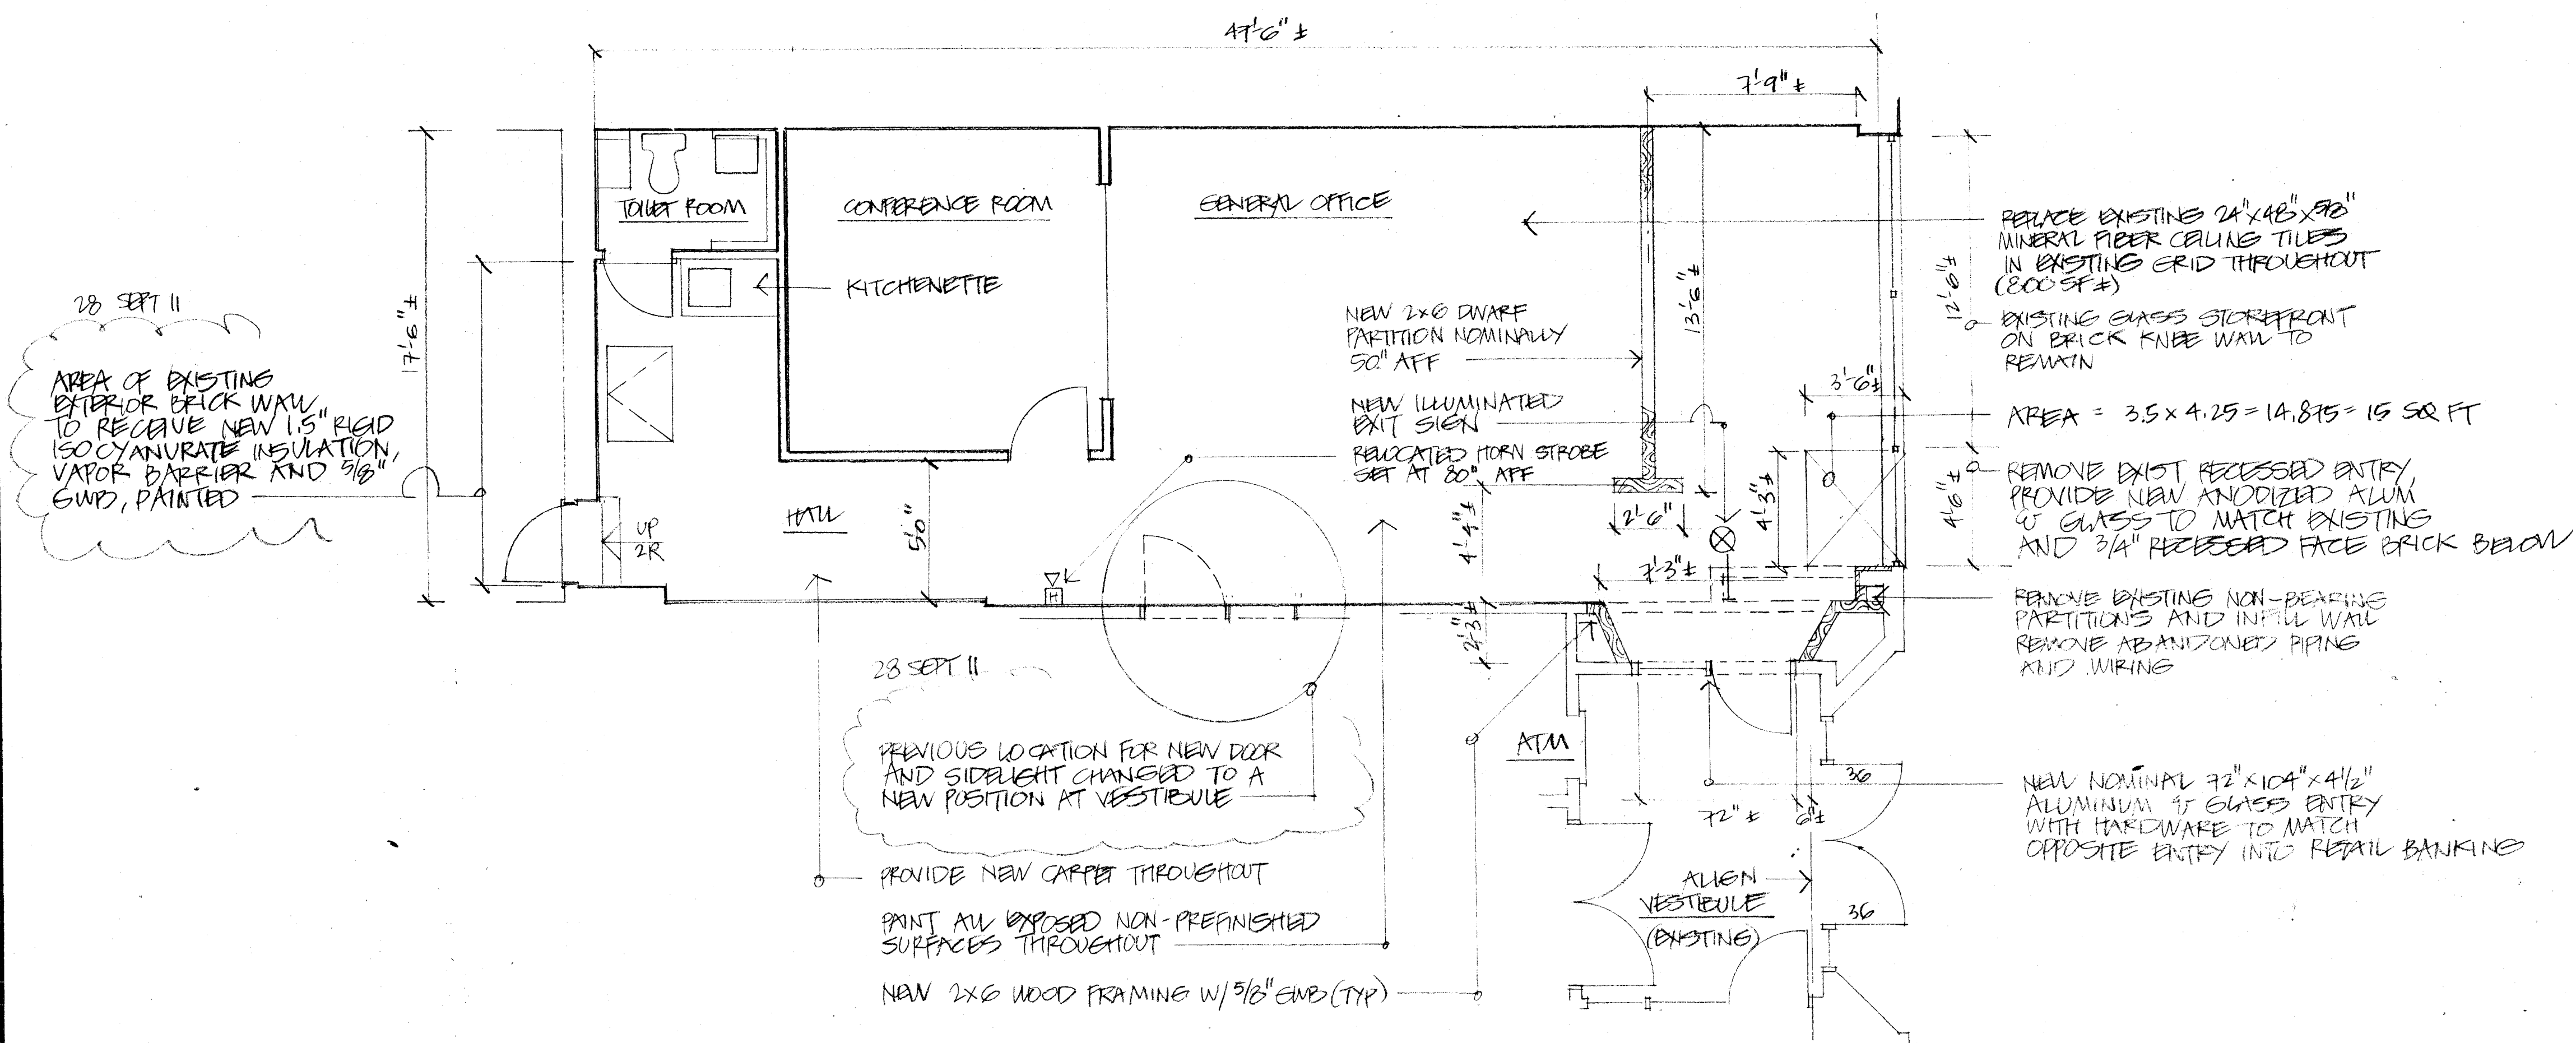

1 PROPOSED MINOR ALTERATIONS PLAN AT 1/4"=1'-0"

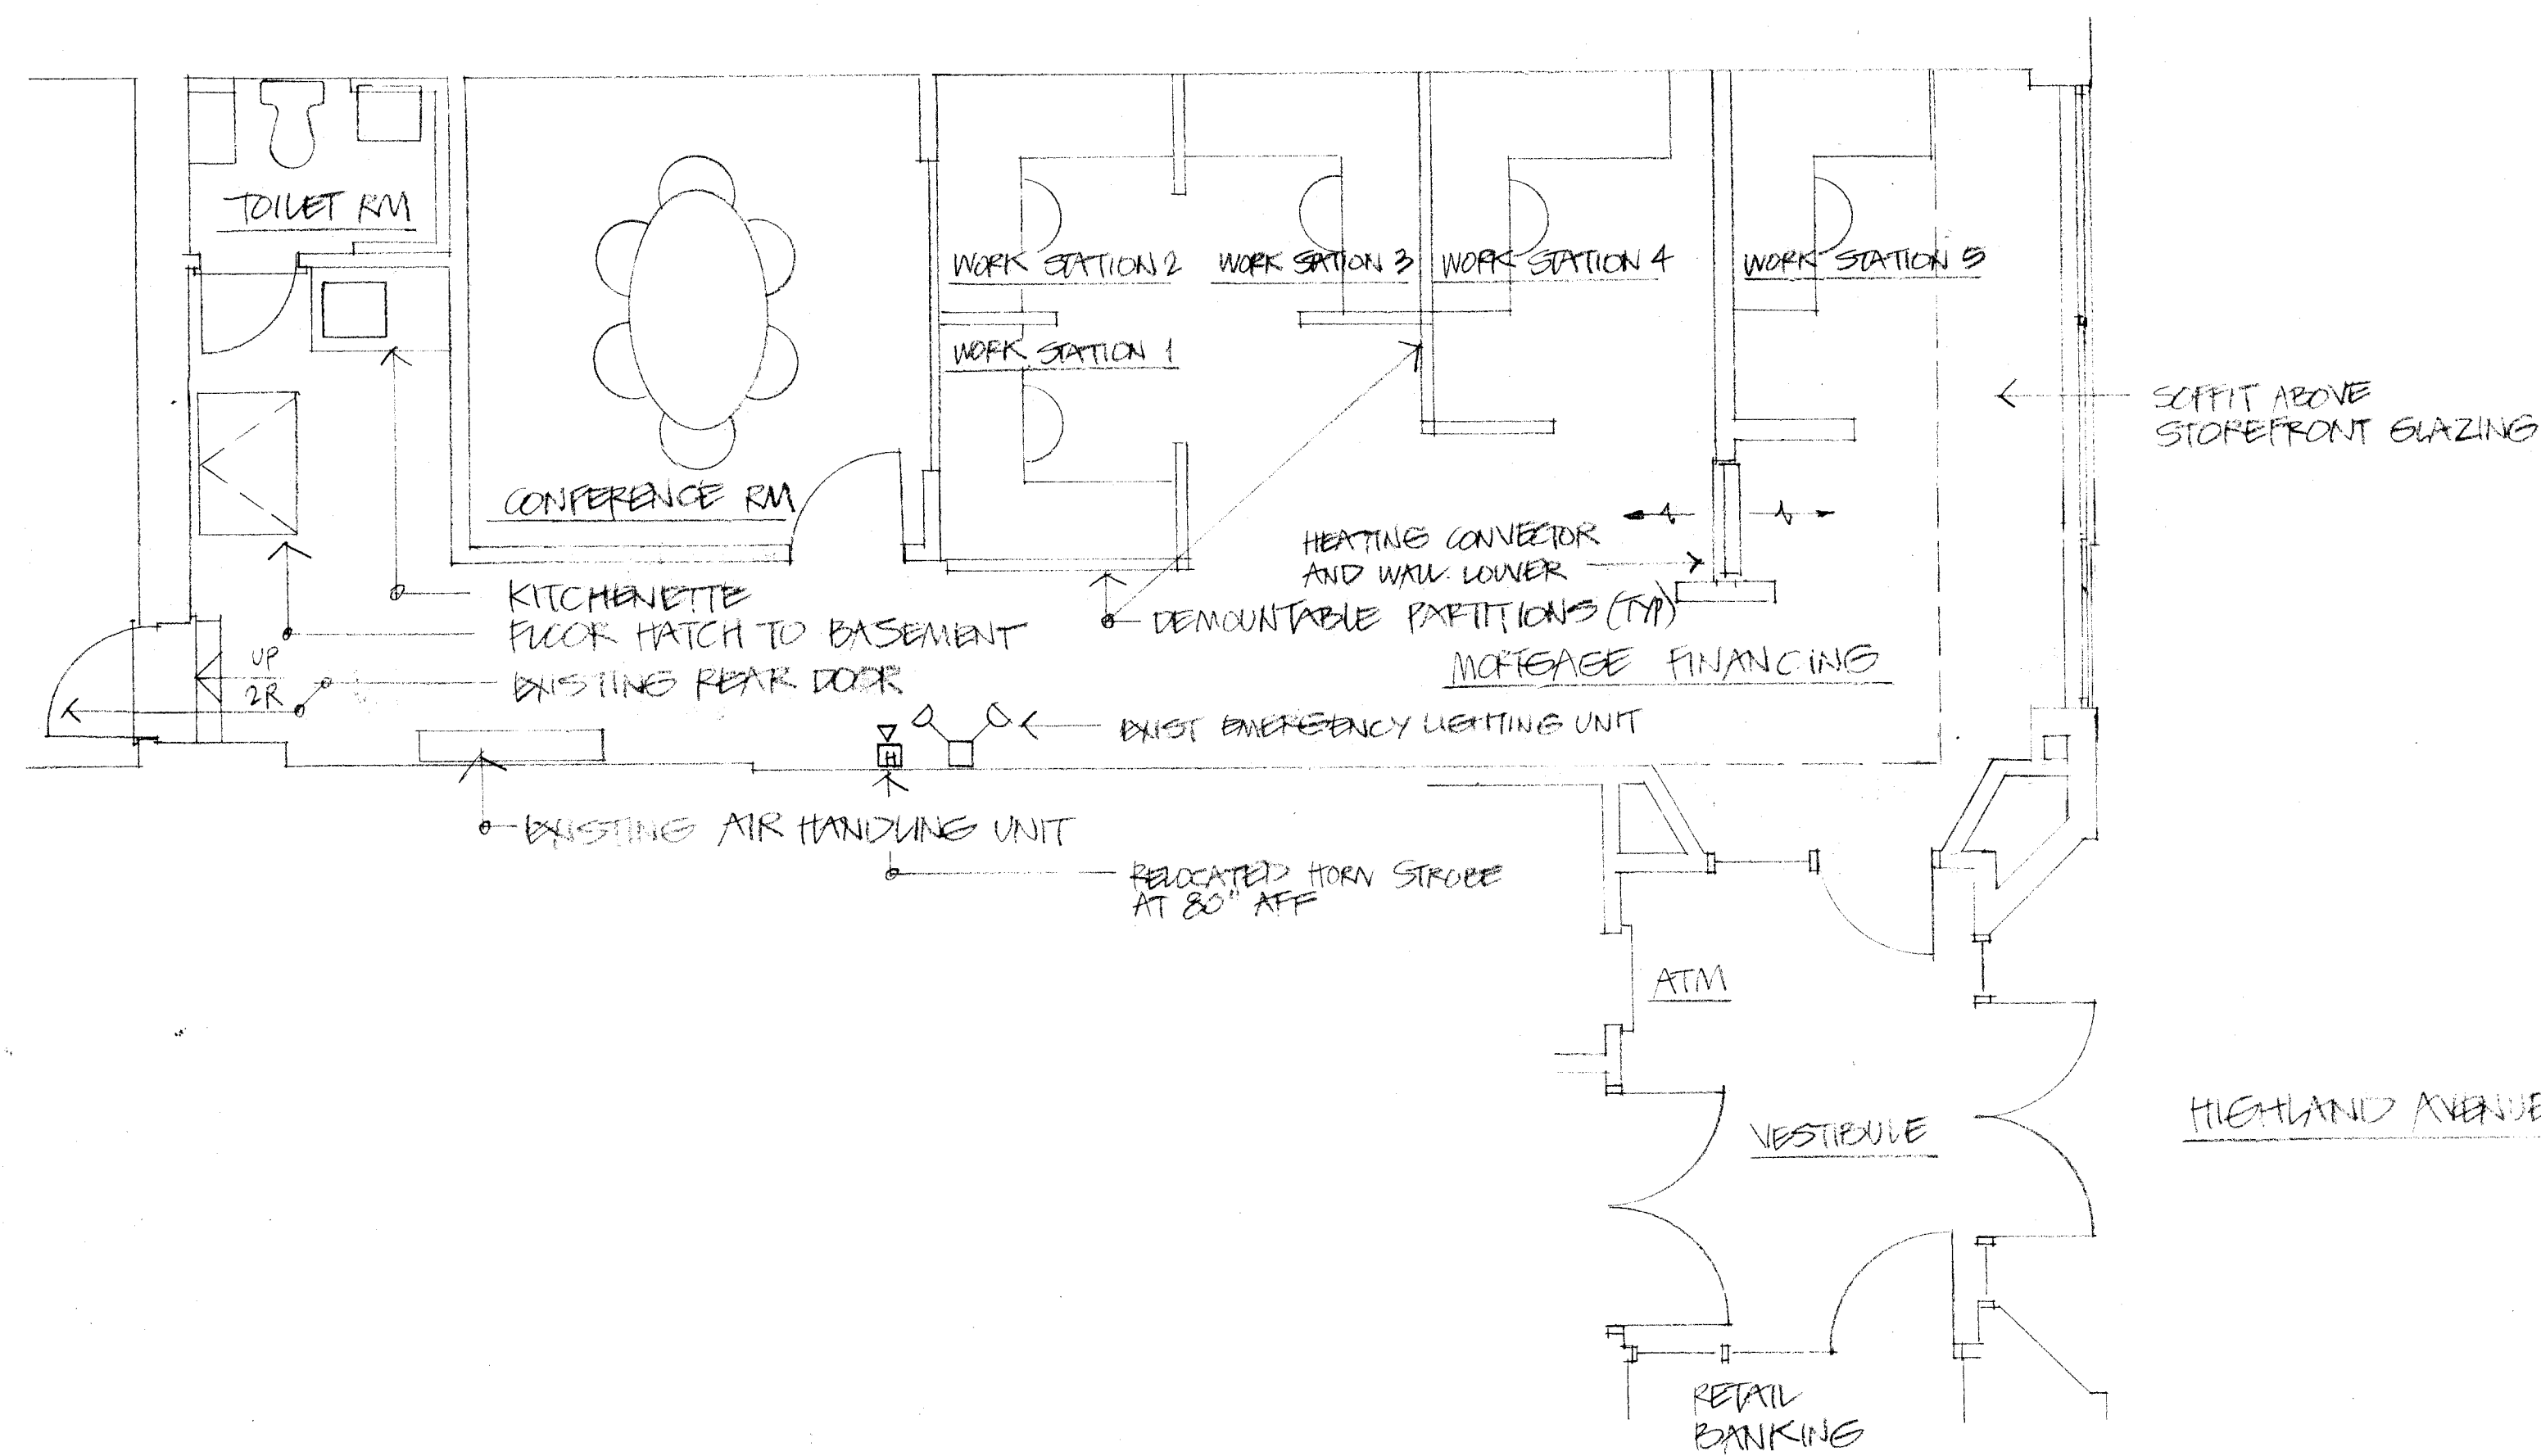

2 PROPOSED INTERIOR FURNISHINGS PLAN AT 1/4"=1'-0"


date 19 SEPT 11
revl 26 SEPT 11
2 28 SEPT 11
3 18 NOV 11
4
5

PROPOSED
EXISTING
CONDITIONS
AND
MINOR
ALTERATIONS
PLAN

PROPOSED
INTERIOR
FURNISHINGS
PLAN

RECEIVED
SCHOOL AND
PLANNING DEPT.
2011 NOV 18 PM 3:24

scale AS NOTED

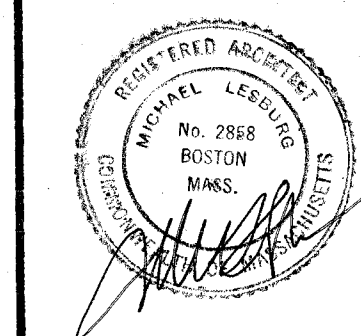

MICHAEL
LESBURG AIA
ARCHITECT

14
south russell street
boston
MA 02114-3921

617 . 227 5364

ALTERATIONS
TO

419
HIGHLAND
AVENUE
SOMERVILLE
MA

FOR
MIDSHARES
INC
DBA
MIDDLESEX
FEDERAL
SAVINGS, FA

no 1113

A3


date 12 NOV 11
rev1 18 NOV 11
2
3
4
5

EXTERIOR
FRONT
ELEVATION
(PROPOSED)

PLOT PLAN

RECEIVED
S.D.D. AND
PLANNING DEPT.
2011 NOV 18 PM 3:21

scale AS NOTED

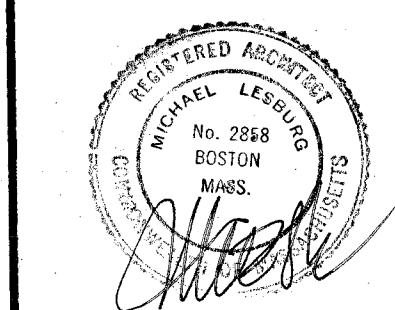

MICHAEL
LESBURG AIA
ARCHITECT

14
south russell street
boston
MA 02114-3921

617.227.5364

MODIFICATIONS
TO
FRONT
EXTERIOR
FACADE


MIDDLESEX
FEDERAL
SAVINGS

ONE
COLLEGE
AVENUE

SOMERVILLE
MA

1124
no 1119

A4

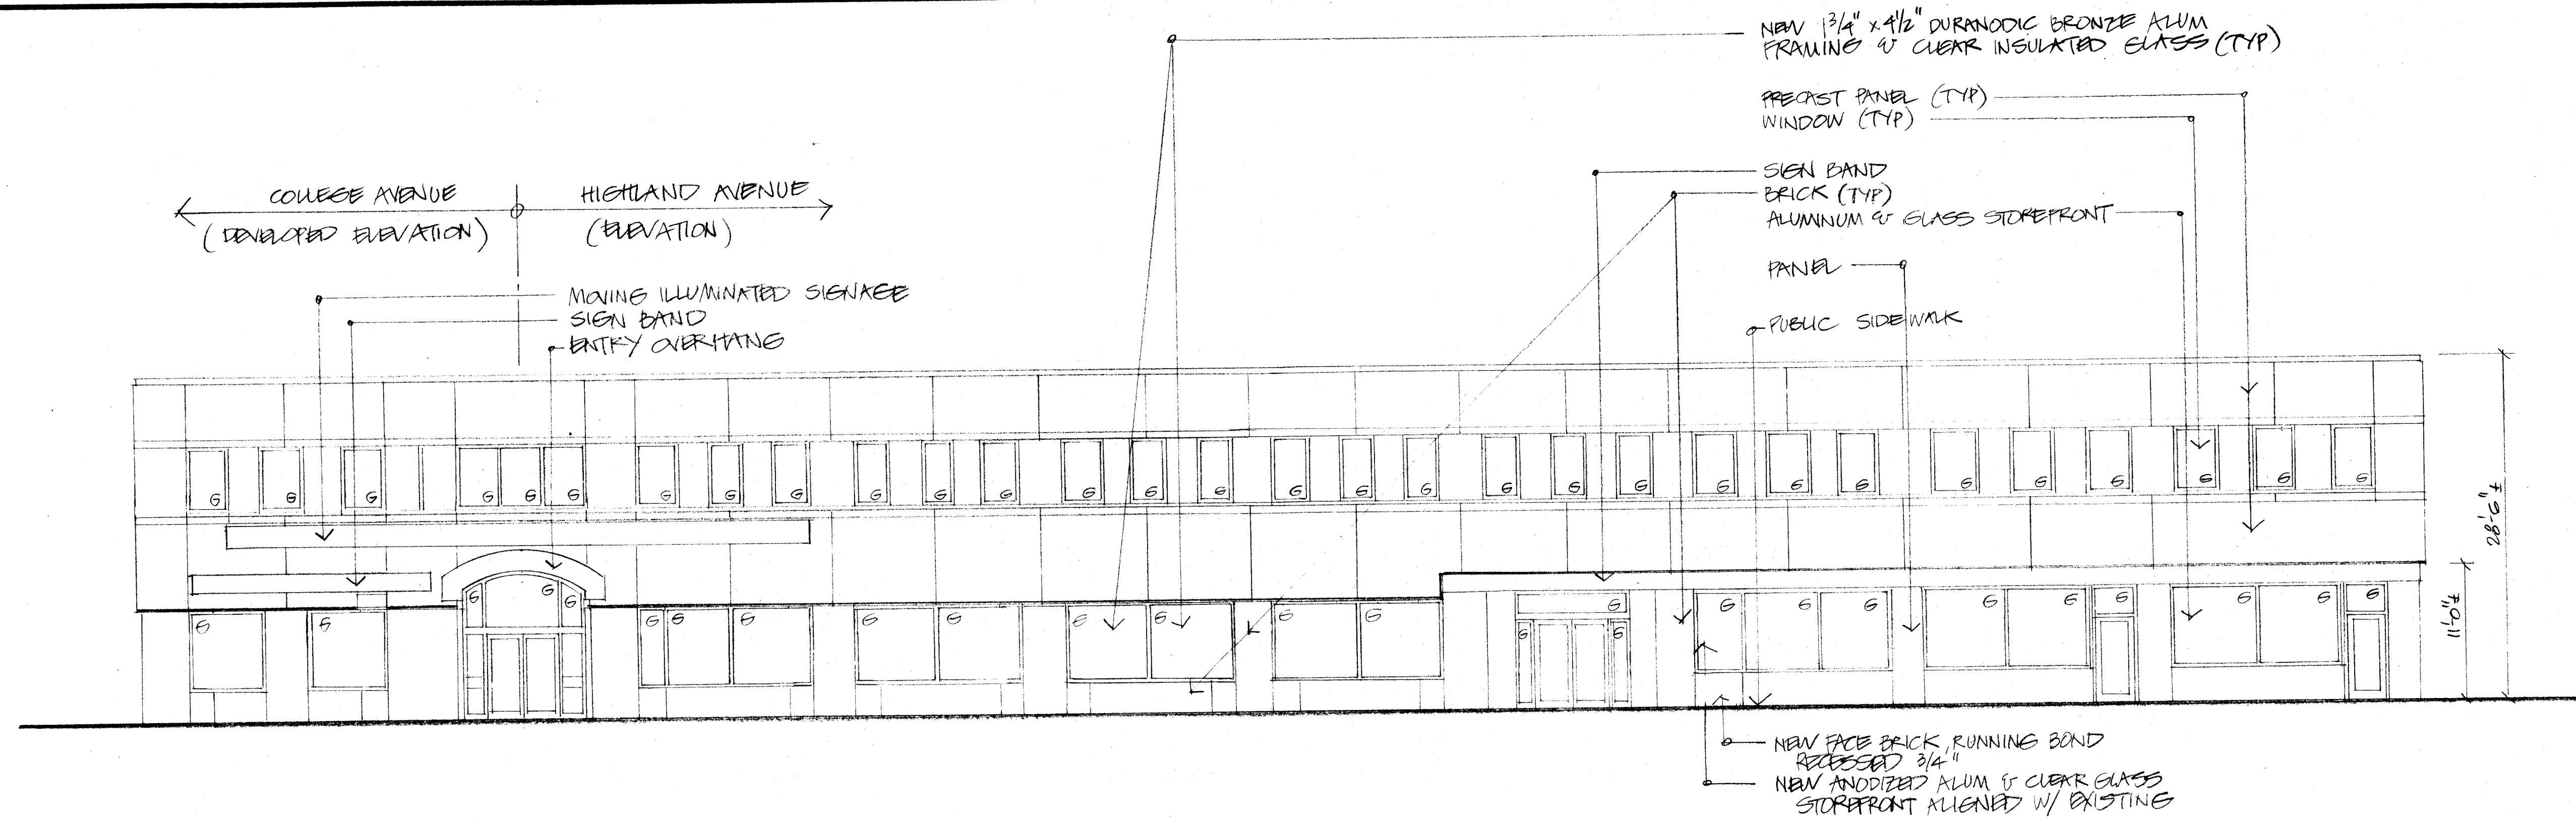


1
A2
EXTERIOR FRONT ELEVATION (PROPOSED)

NEW ALUMINUM FRAMING AND GLASS

Subdivision of Lot A & Lot B
Shown on Plans 16754 & 16755
Filed with Cert. of Title No. 42956 & 72769
South Registry District of Middlesex County

SUBDIVISION PLAN OF LAND IN SOMERVILLE
Thomas Curcote, Civil Engineer
December 1, 1955

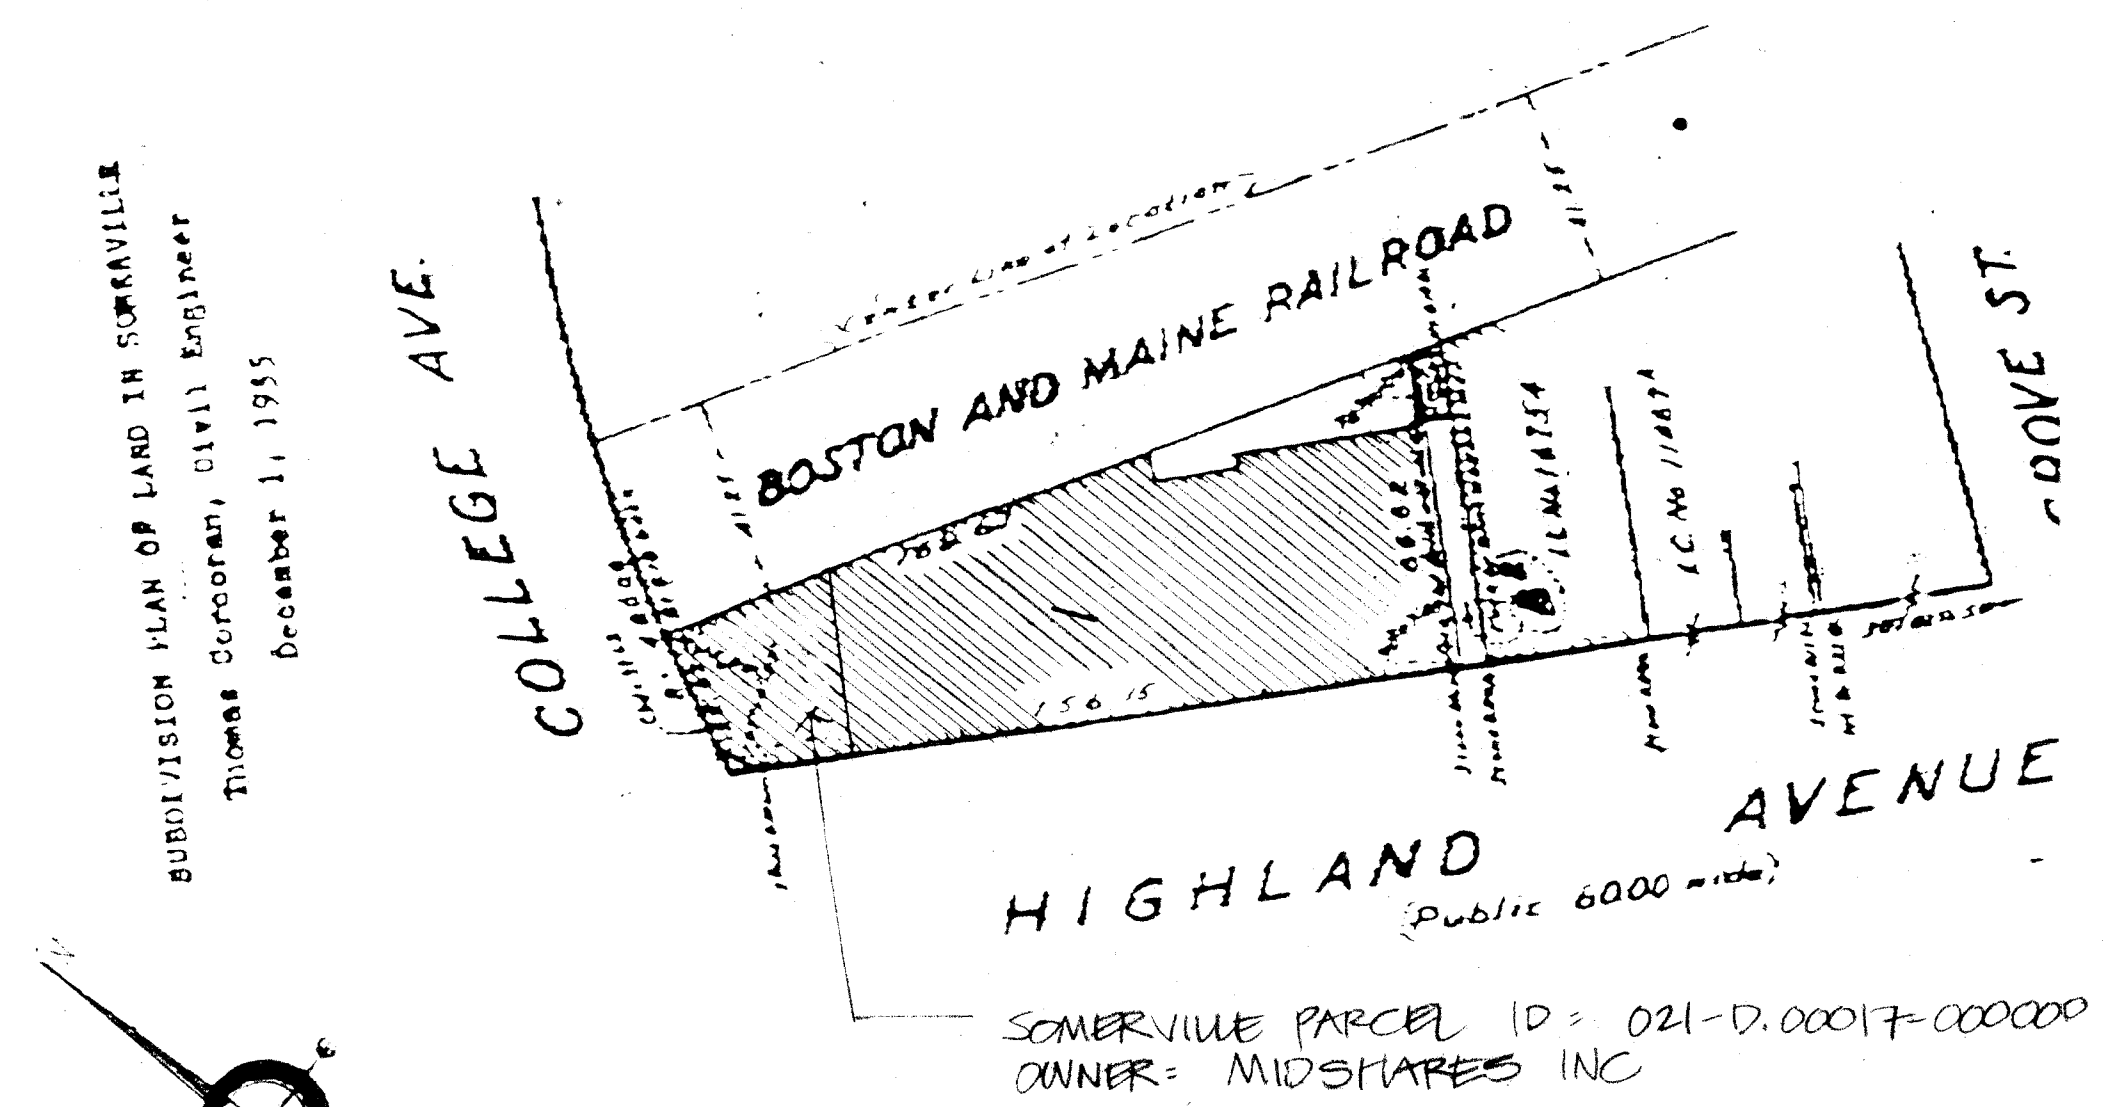

2
A2
PLOT PLAN AT 1"=40'0"