

An aerial photograph overlaid with a cadastral map. The map shows several land parcels, each labeled with a red number and a black value. Parcel 6 (yellow) has a value of 4750. Parcel 7 (yellow) has a value of 3743. Parcel 7A (yellow) has a value of 3382. Parcel 8 (orange) has a value of 3350. Parcel 9 (orange) has a value of 2892. Parcel 10 (orange) has a value of 3425. Parcel 11 (orange) has a value of 4272. Parcel 12 (orange) has a value of 2926. Parcel 13 (orange) has a value of 4940. Parcel 14 (orange) has a value of 2356. Parcel 15 (yellow) has a value of 2584. Dimensions are shown in blue text around the parcels. A thick black line outlines a large area encompassing parcels 7, 7A, 8, 9, 10, 11, 12, 13, and 14. A red line runs vertically between parcel 7A and parcel 8. A stamp in the top left corner reads "RECEIVED S.P.C.D. AND PLANNING DEPT. 2012 JUL -2 PM 6:40". A label "20-20A-22-22A-24" is written vertically along the right edge of the outlined area.

RECEIVED
S.P.C.D. AND
PLANNING DEPT.
MAY 28 PM
NOTES 2:15

LEGEND

City of Somerville
ZONING BOARD OF APPEALS

APPROVED

Date: 12/17/08
Case #: 22A 2007-29
(new hearing)

NO.	REVISIONS	DATE

CONSULTANTS

KEY PLAN





SCALE	AS NOTED
DATE	NOVEMBER 10, 2008
PROJECT NO	0704
DRAWN BY	JEJ
CHECKED BY	DFV

D. F. VALENTE
ARCHITECT & PLANNER
571 MAIN STREET • REAR
S O U T H M E D F O R D
MEDFORD, MASSACHUSETTS 02155-6552
TELEPHONE 781-395-0120
FACSIMILE 781-395-8702


PROJECT TITLE
ADDITION TO
OFFICE BUILDING
30 COLLEGE AVENUE
SOMERVILLE, MA

DRAWING TITLE
ELEVATIONS


©DOMENIC F. VALENTE, JR., 2007

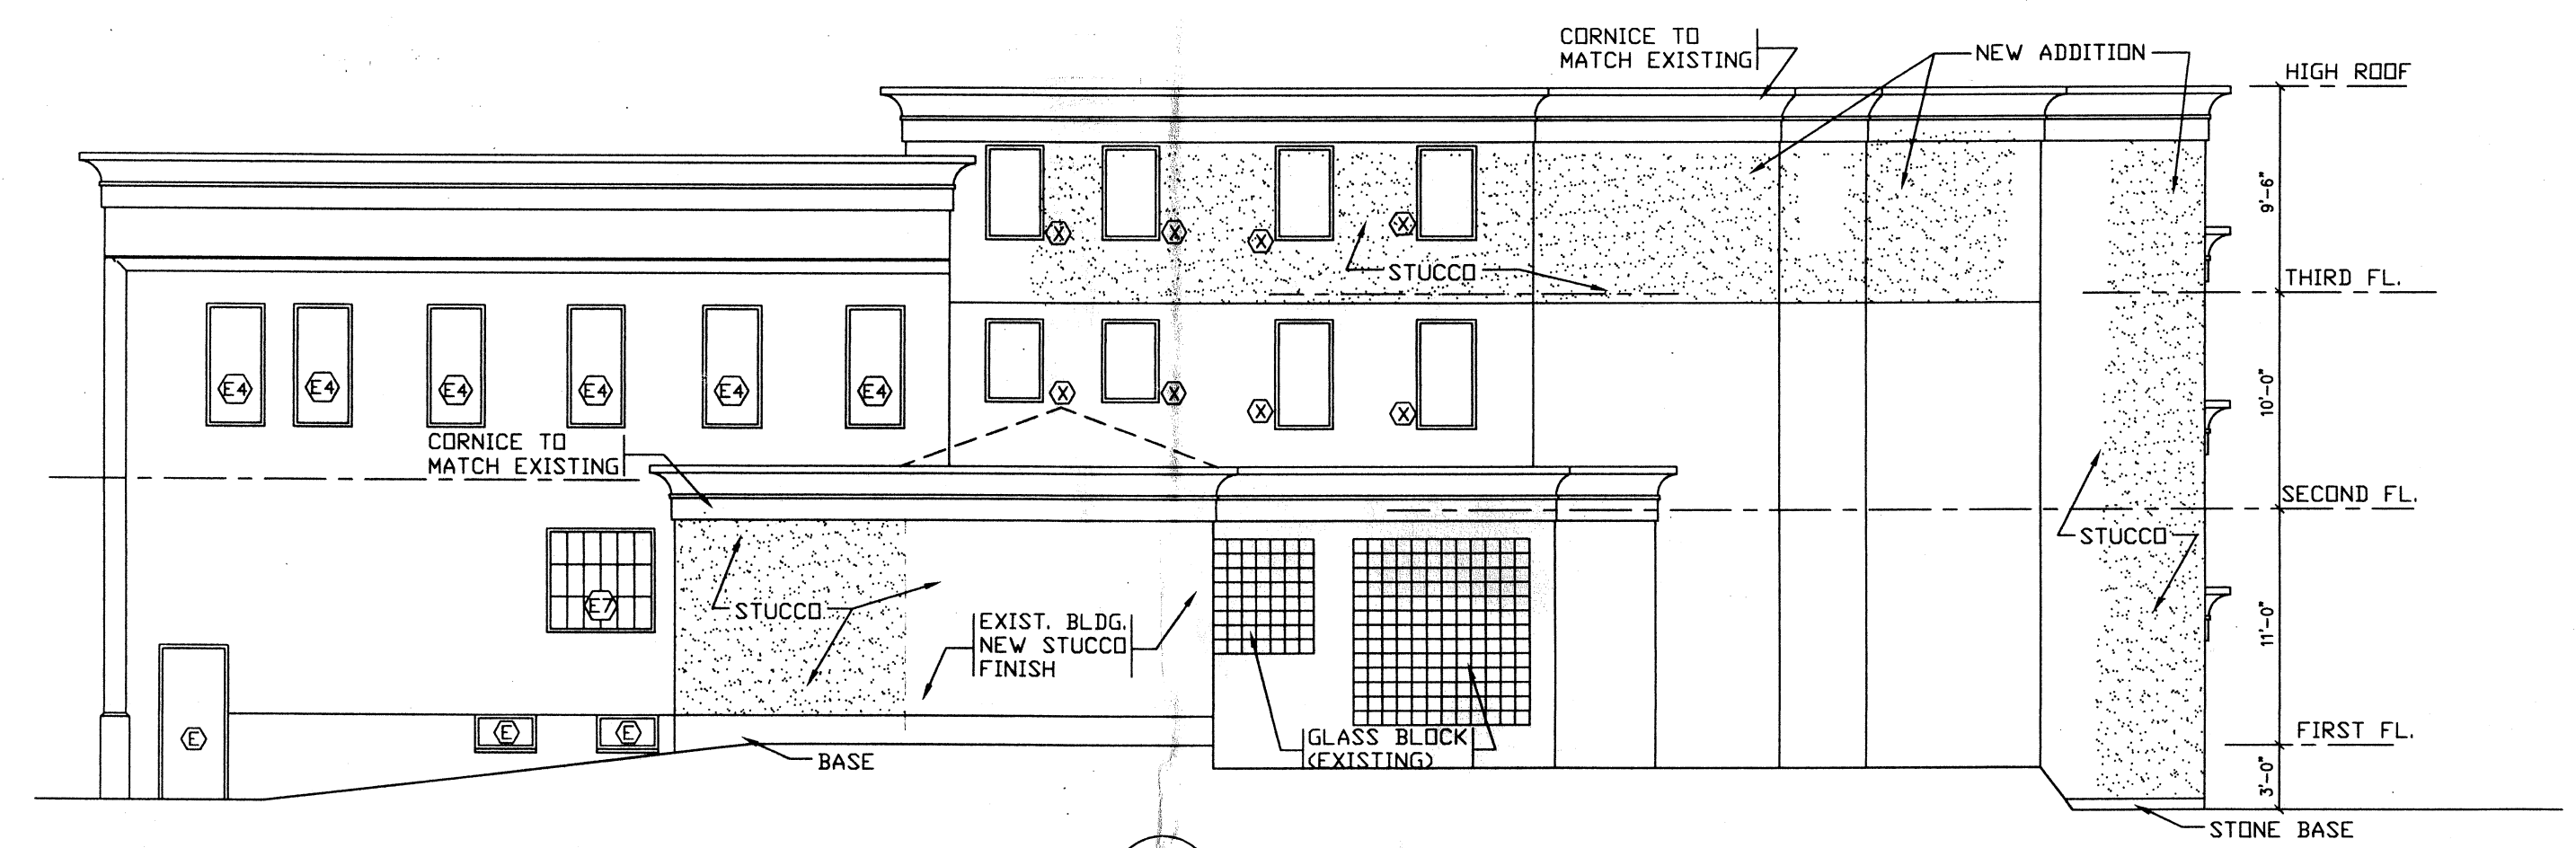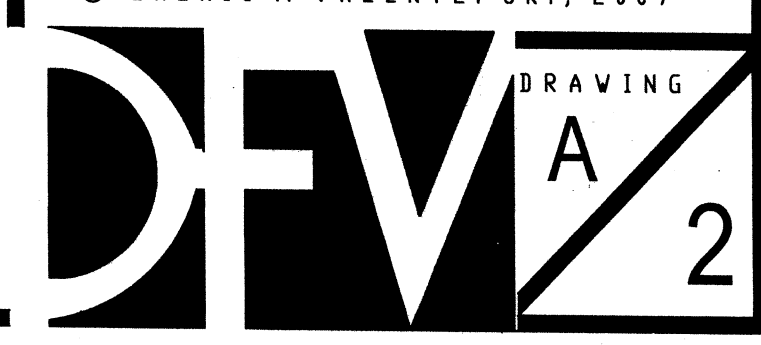


D RIGHT SIDE ELEVATION
A-2 1/8" = 1'-0"

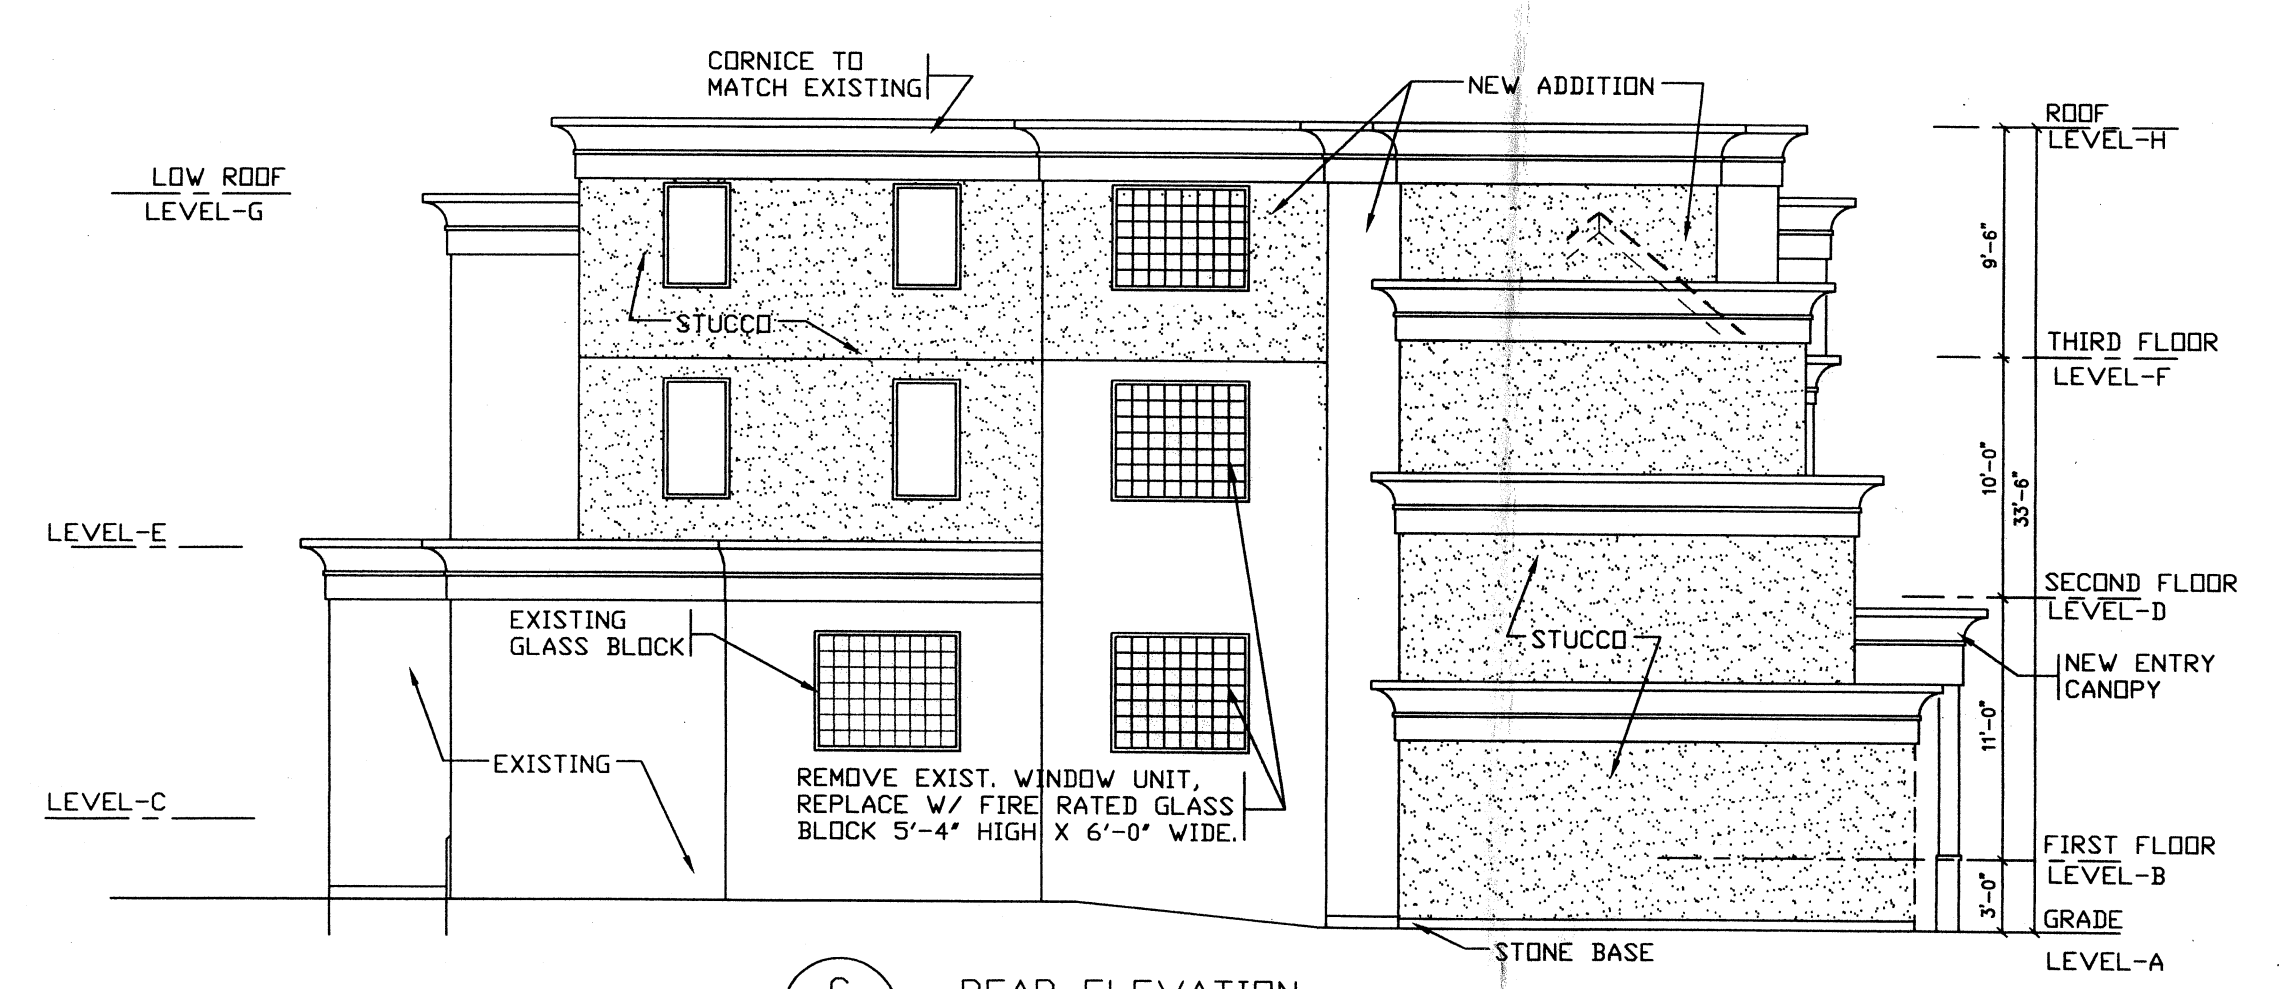


C REAR ELEVATION
A-2 1/8" = 1'-0"

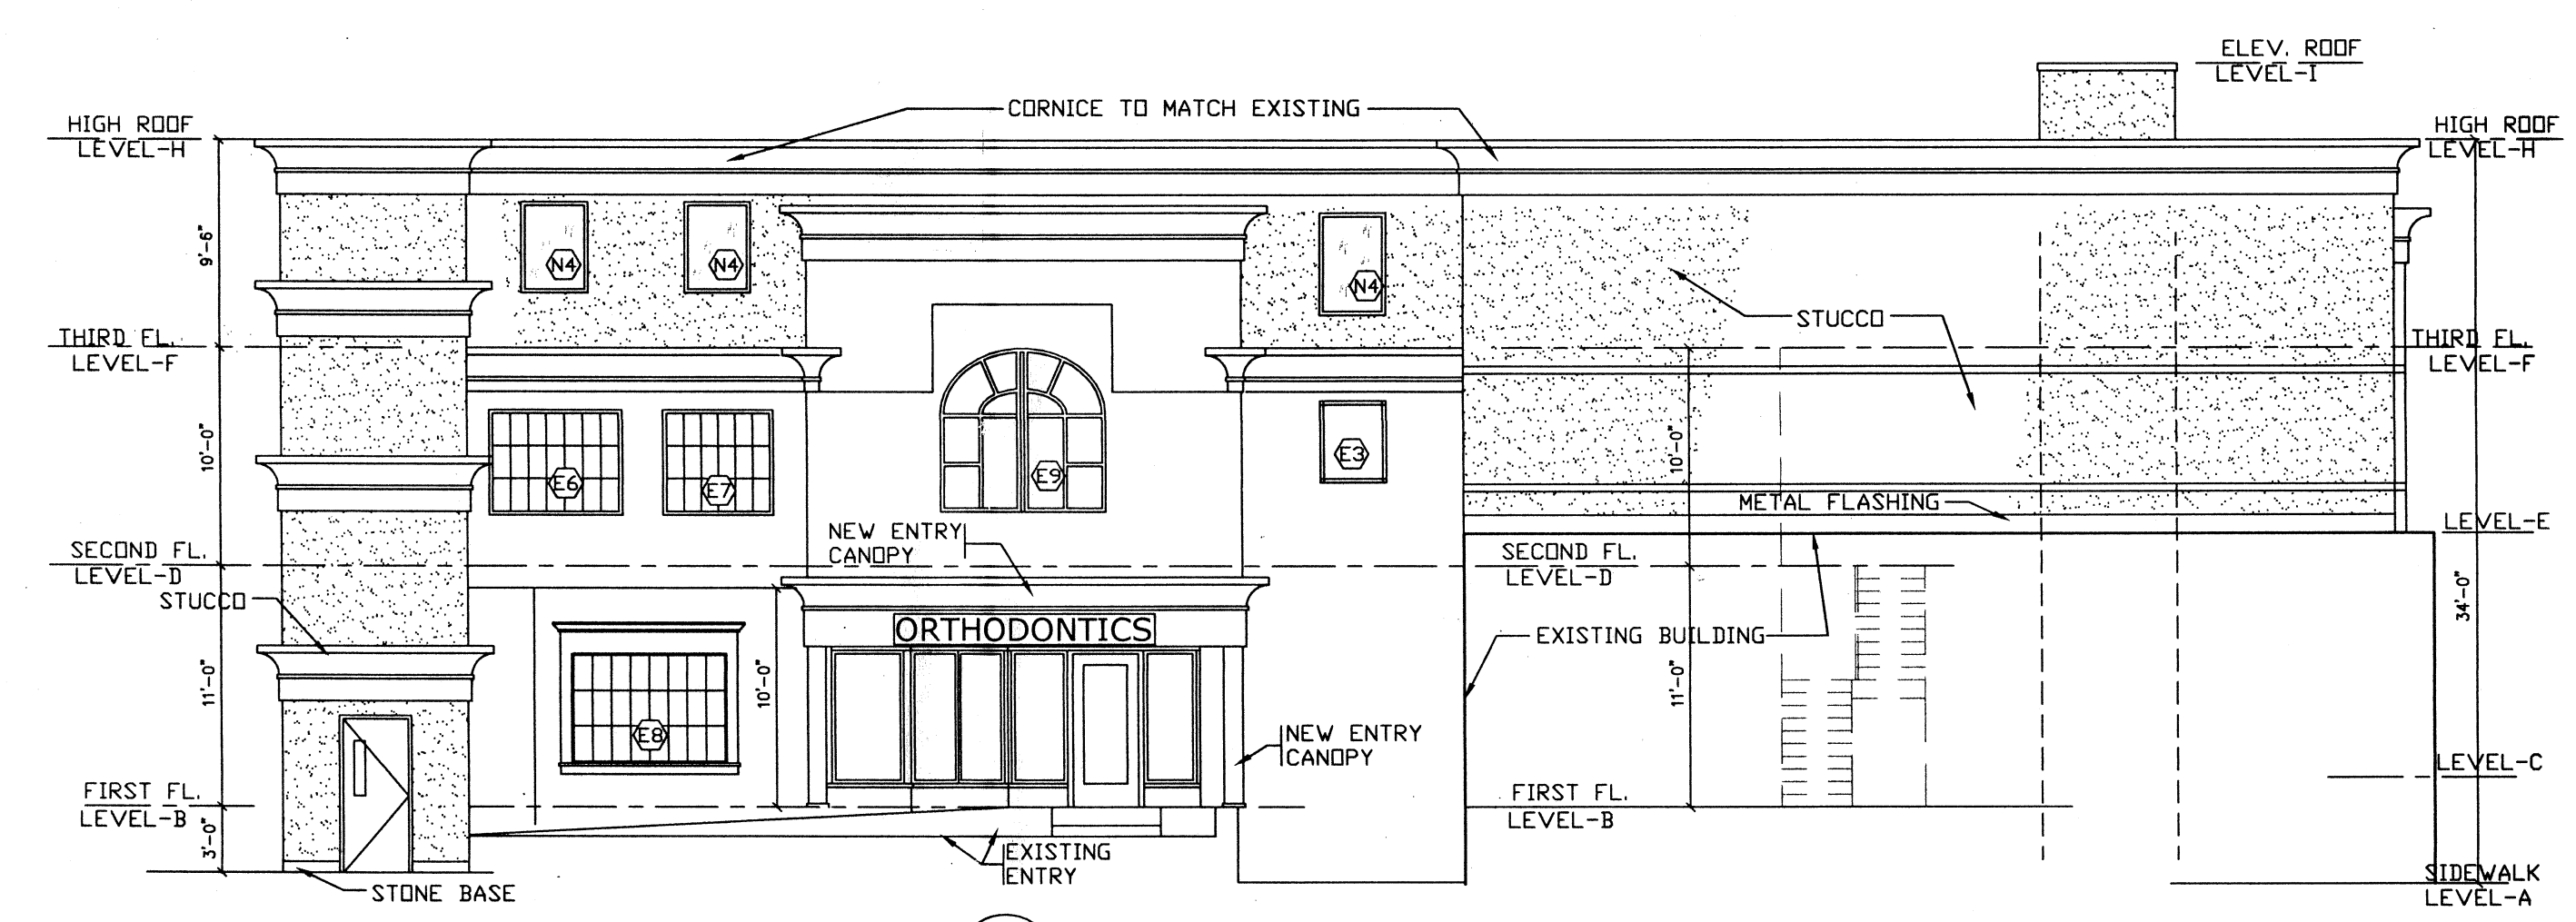


B LEFT SIDE ELEVATION---WINTER STREET
A-2 1/8" = 1'-0"

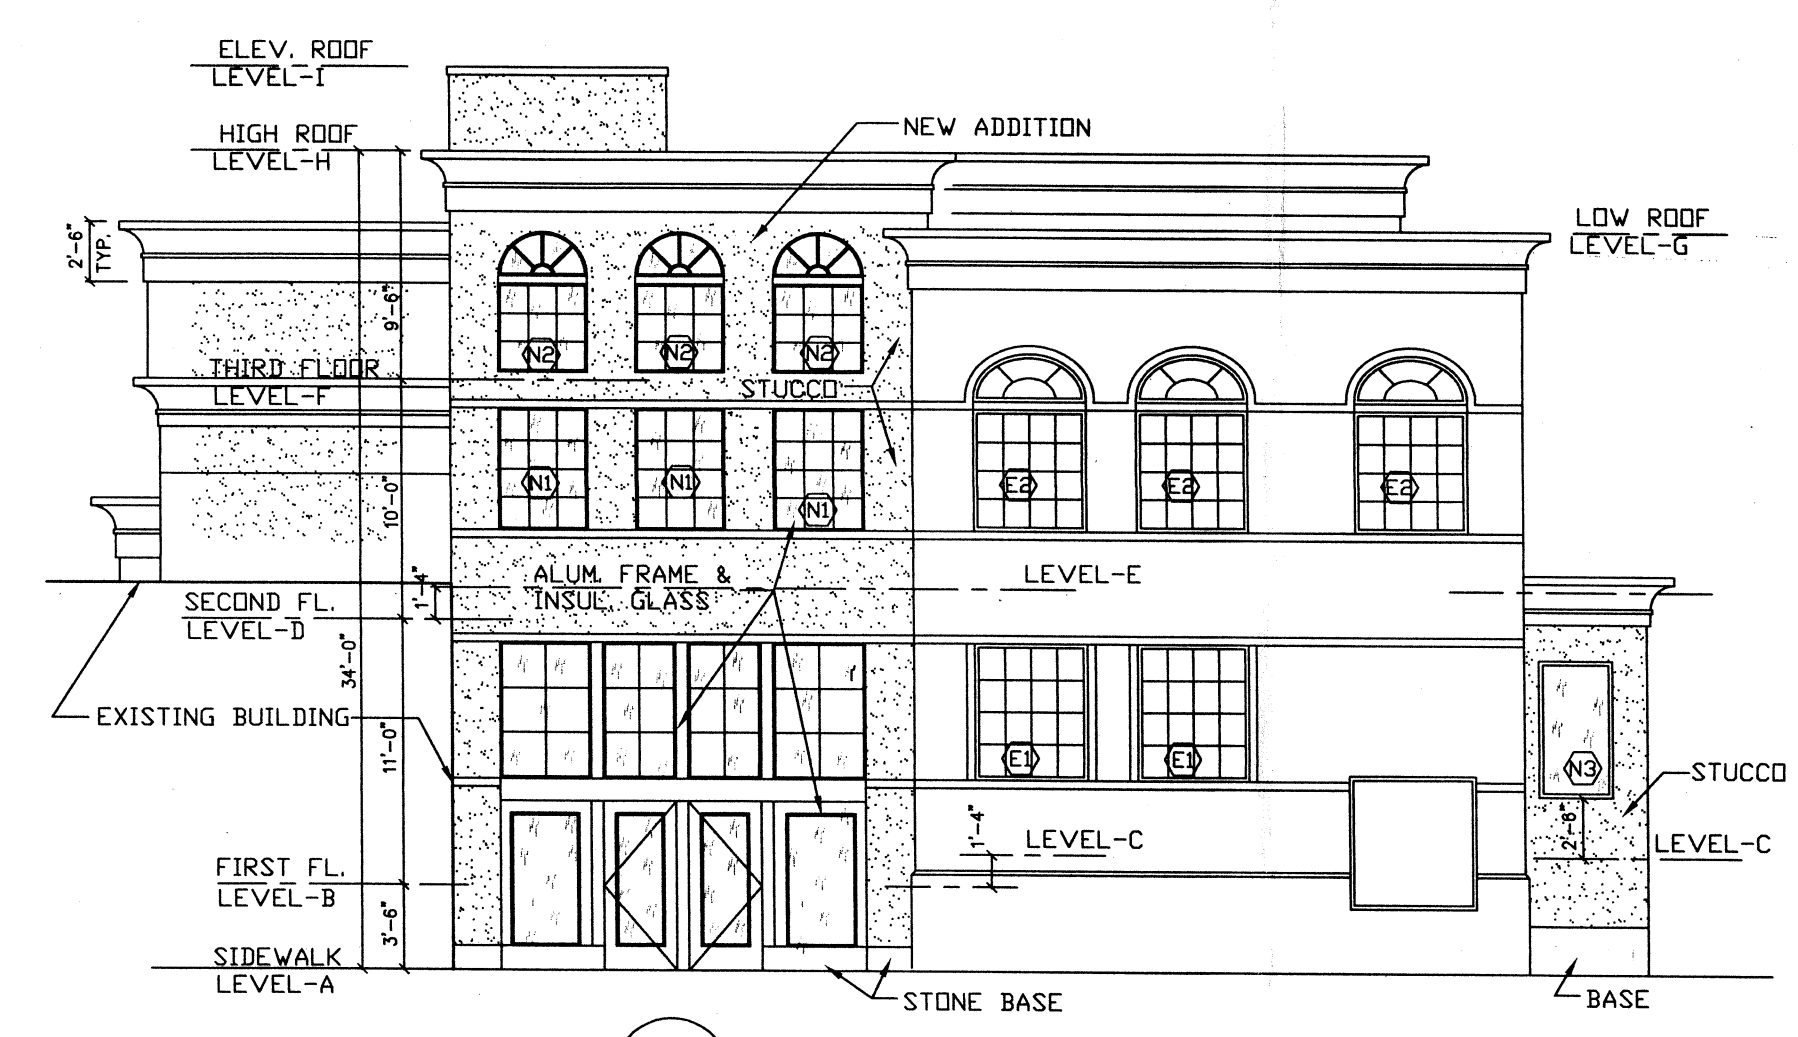


A FRONT ELEVATION---COLLEGE AVENUE
A-2 1/8" = 1'-0"

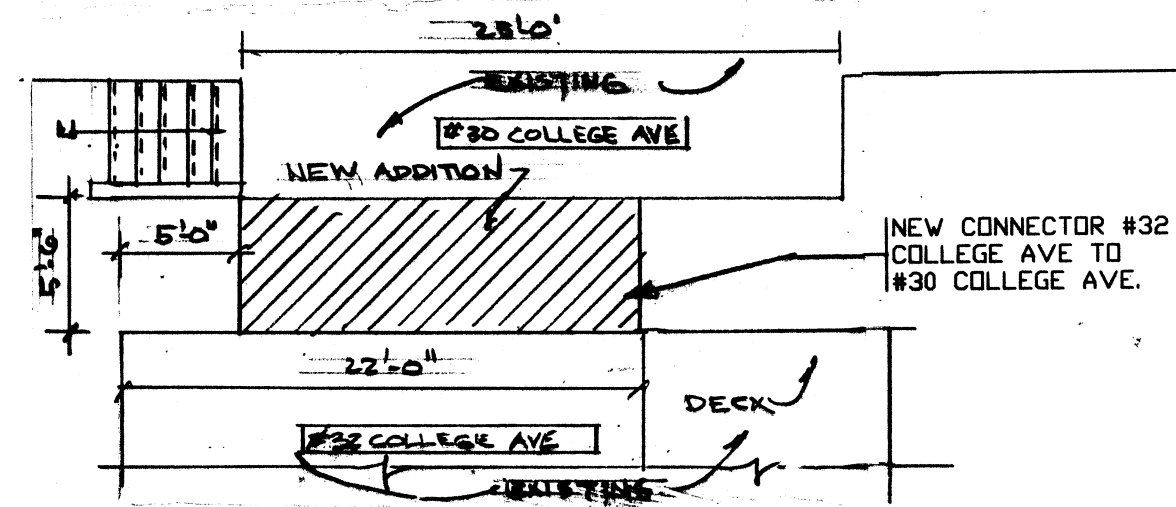


E PART PLAN
A-1 1/8" = 1'-0"

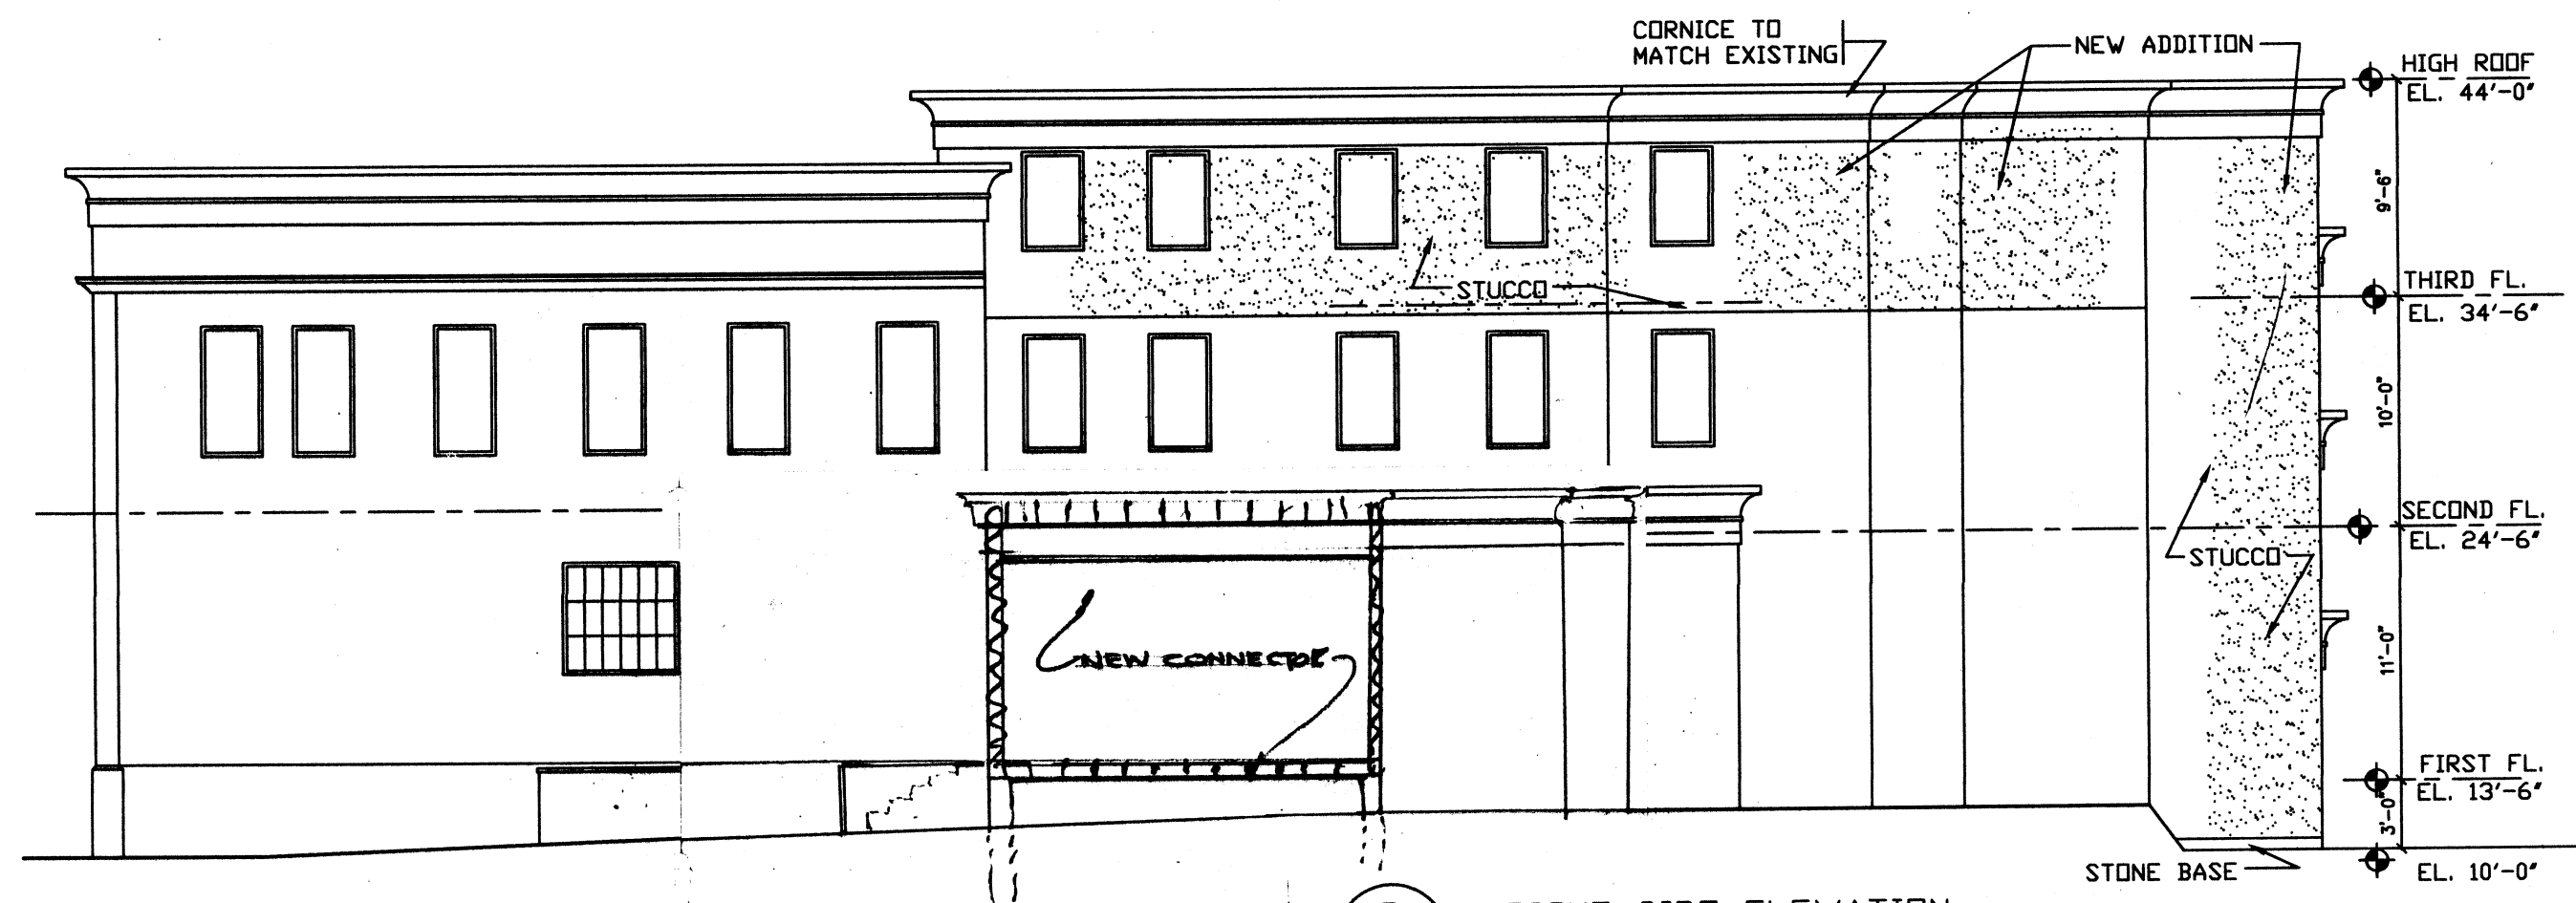


D RIGHT SIDE ELEVATION
A-1 1/8" = 1'-0"

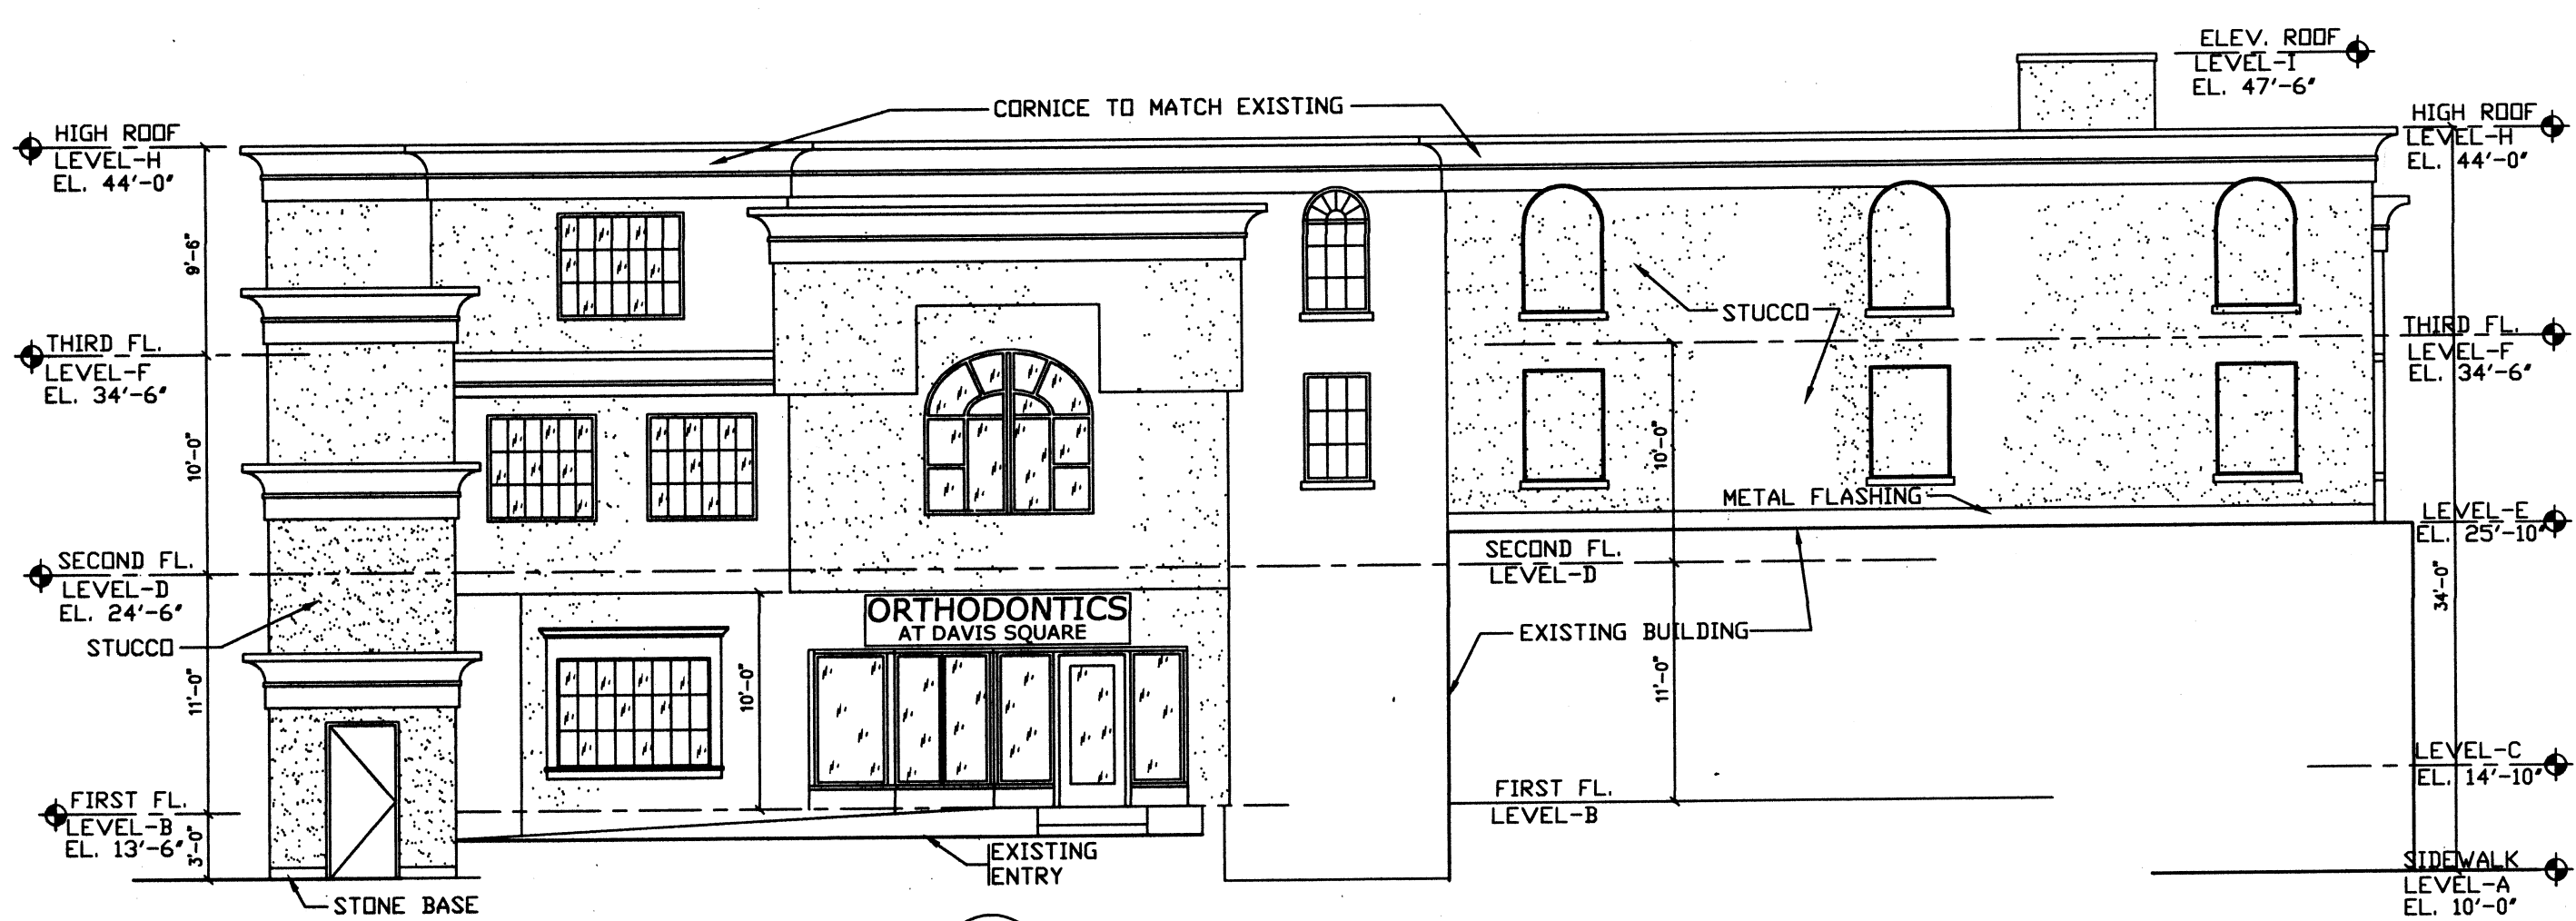

B LEFT SIDE ELEVATION---WINTER STREET
A-1 1/8" = 1'-0"

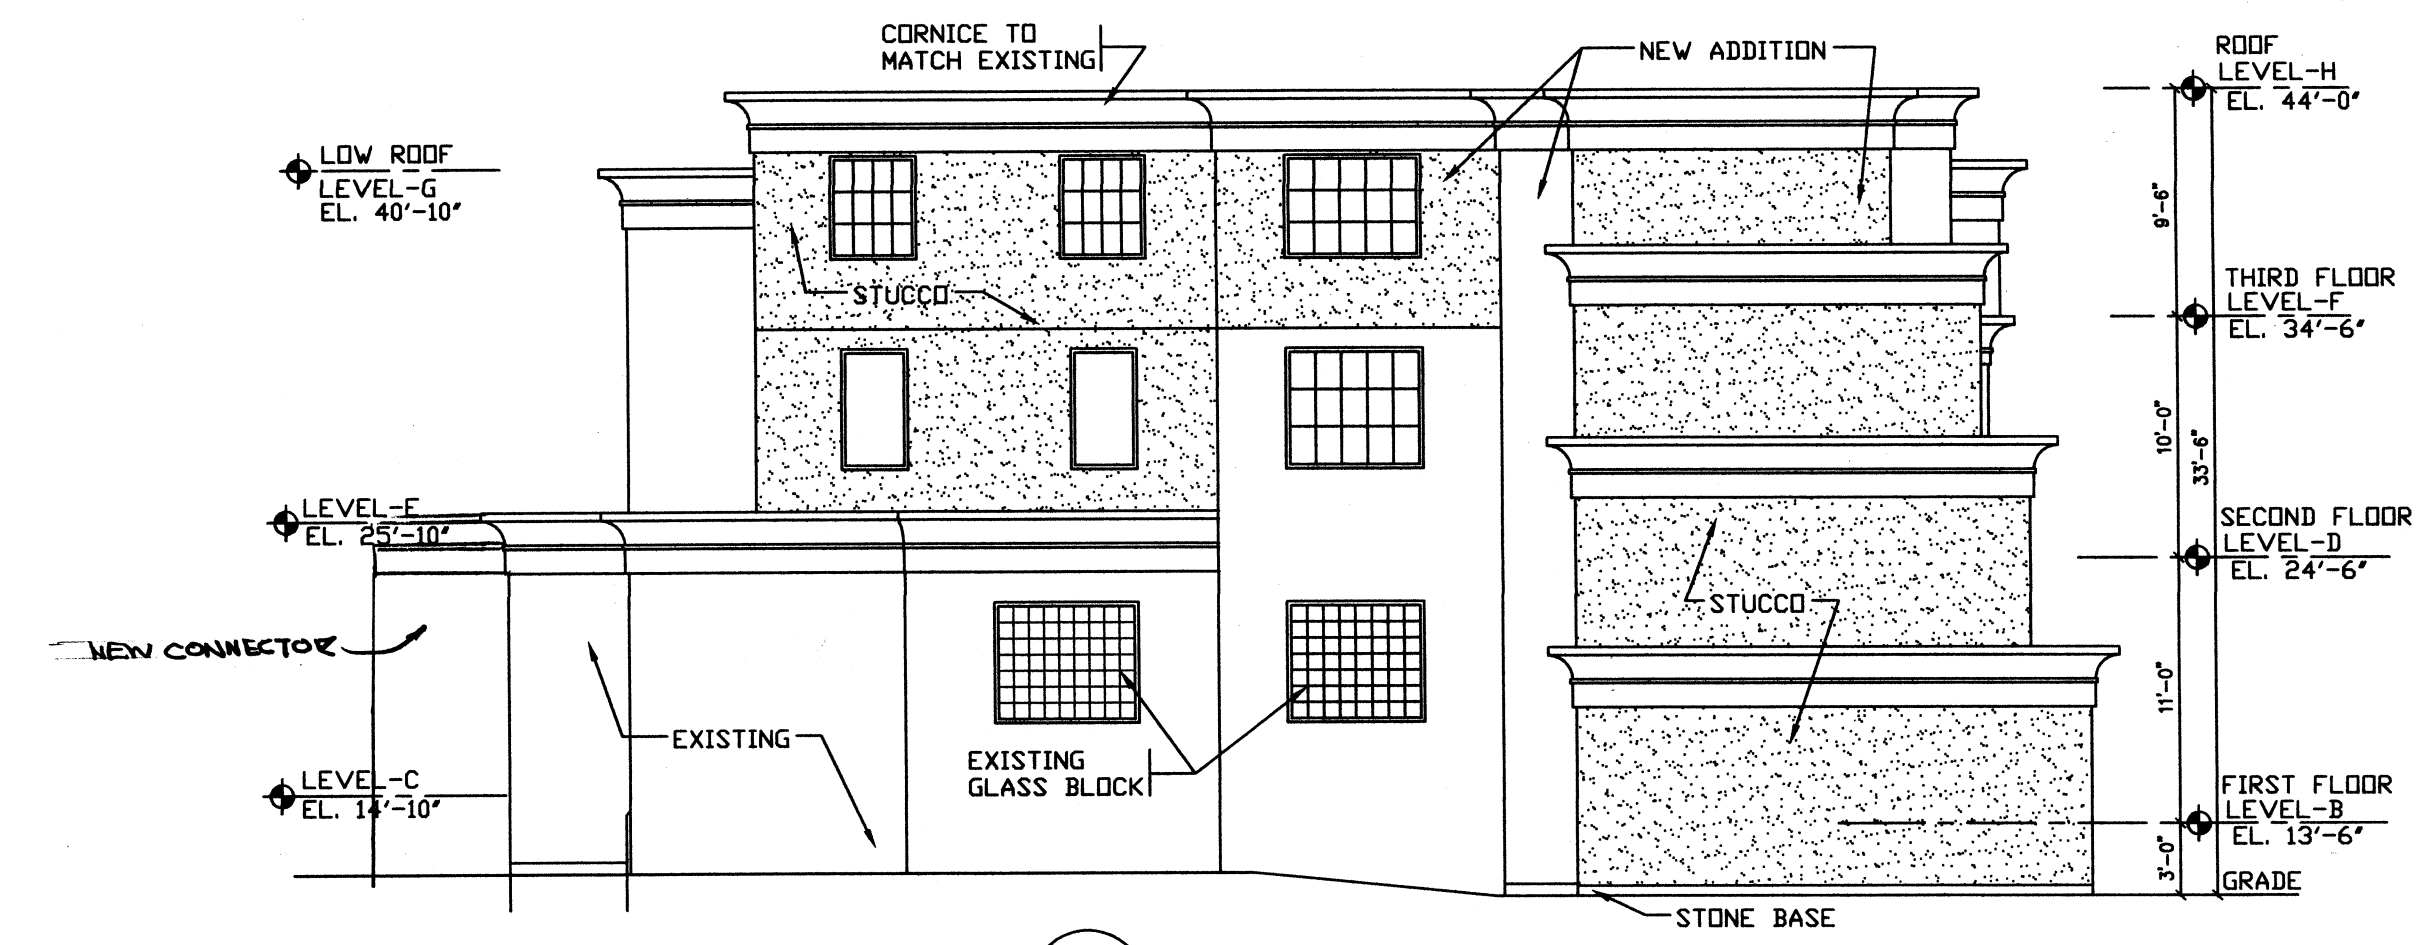

C REAR ELEVATION
A-1 1/8" = 1'-0"

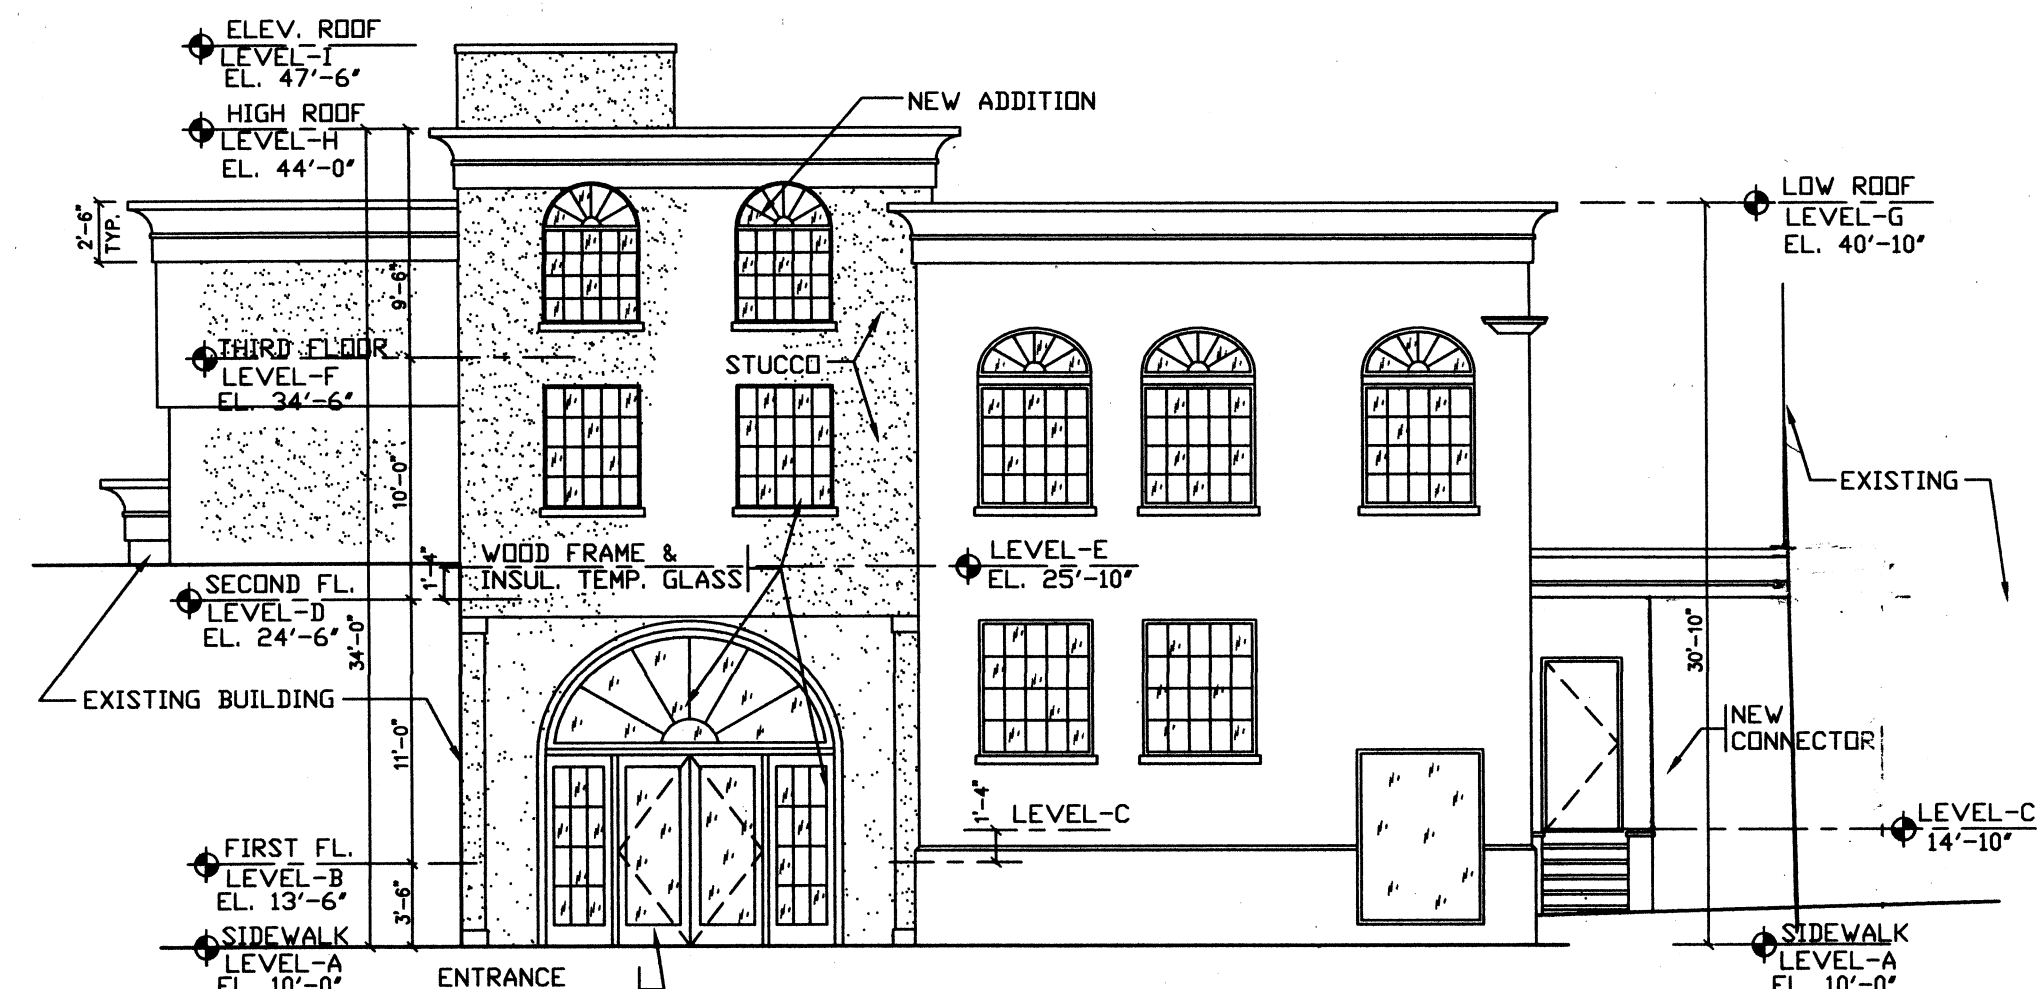

A FRONT ELEVATION---COLLEGE AVENUE
A-1 1/8" = 1'-0"

NOTES



LEGEND

NO.	REVISIONS	DATE

CONSULTANTS

RECEIVED
S.P.O. AND
PLANNING DEPT.
2012 JUN 28 PM 5:10

KEY PLAN

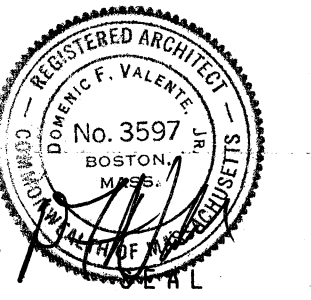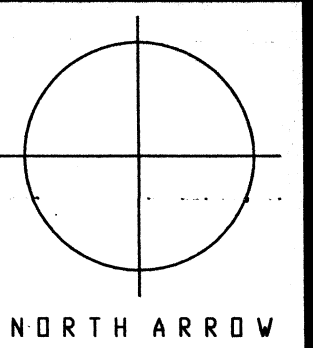

SCALE:	AS NOTED
DATE:	APRIL 26, 2012
PROJECT NO:	0704-R
DRAWN BY:	JEJ
CHECKED BY:	DFV

D. F. VALENTE

ARCHITECT & PLANNER
571 MAIN STREET • REAR
SOUTH MEDFORD
MEDFORD, MASSACHUSETTS 02155-6552
TELEPHONE 781-395-0120
FACSIMILE 781-395-8702

PROJECT TITLE

ADDITION TO
OFFICE BUILDING
30 COLLEGE AVENUE
SOMERVILLE, MA

DRAWING TITLE


ELEVATIONS
REVISED

©DOMENIC F. VALENTE, JR., 2012




RECEIVED
S.P.C.D. AND
PLANNING DEPT.

2012 JUN 28 PM 5:38

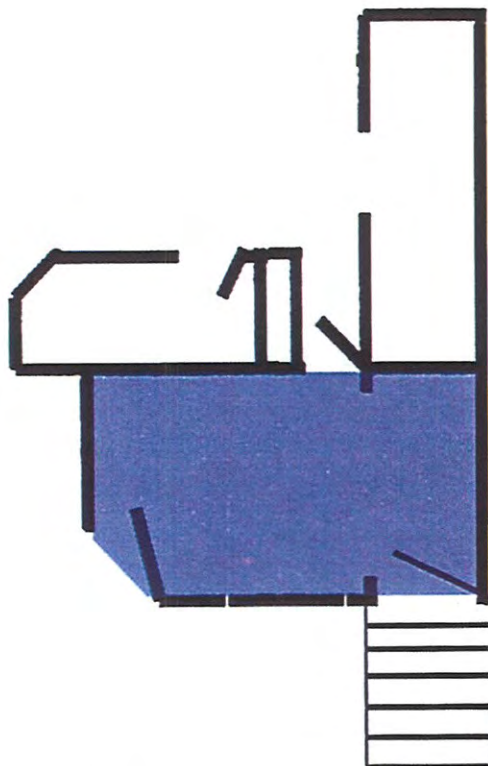

30 College Ave
Private Office

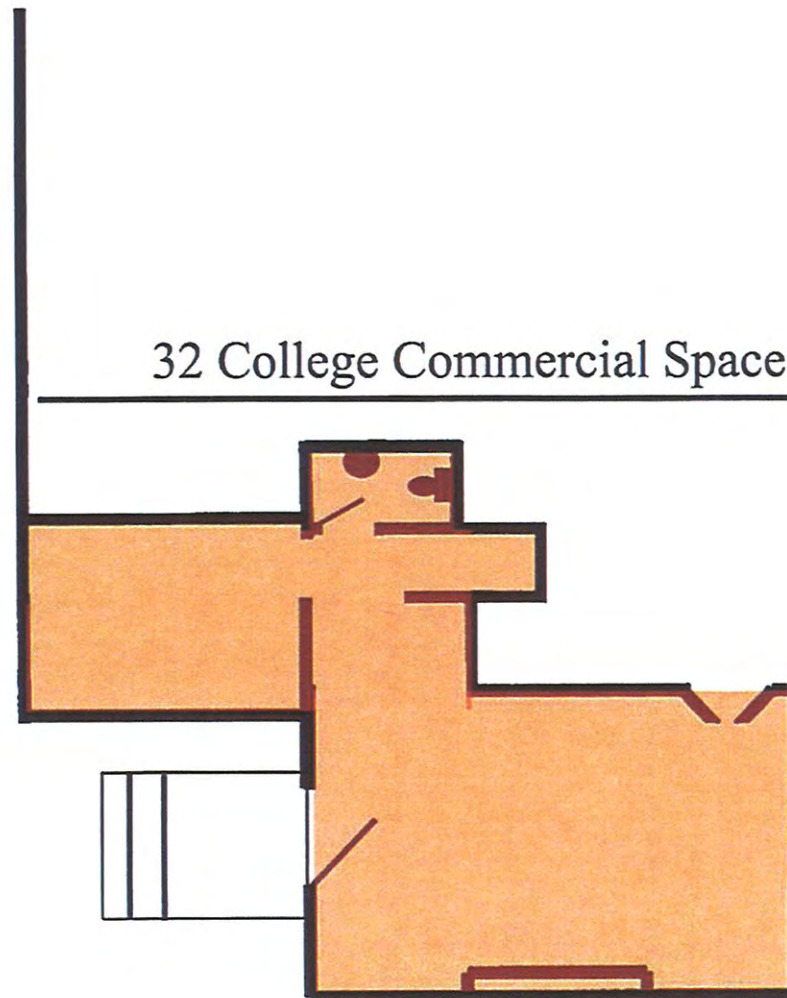

32 College Commercial Space

RECEIVED
S.P.C.D. AND
PLANNING DEPT.

2012 JUN 28 PM 5:38

Replaced Connection

