
 
 



Area Schedule FAR		
wt	Level	Area
Area	FIRST FLOOR LEVEL	249 SF
		249 SF
UNIT 1	FIRST FLOOR LEVEL	619 SF
UNIT 1	SECOND FLOOR LEVEL	1101 SF
UNIT 1	THIRD FLOOR	764 SF
		2484 SF
UNIT 2	FIRST FLOOR LEVEL	1070 SF
UNIT 2	SECOND FLOOR LEVEL	680 SF
UNIT 2	THIRD FLOOR	529 SF
		2280 SF
UNIT 3	FIRST FLOOR LEVEL	796 SF
UNIT 3	SECOND FLOOR LEVEL	726 SF
UNIT 3	THIRD FLOOR	554 SF
		2076 SF
Grand total: 10		7089 SF

3 UNITS
3152.5 SF
2321 SF
.99 FAR

 

CONSULTANTS:

DOVER STREET RESIDENCES

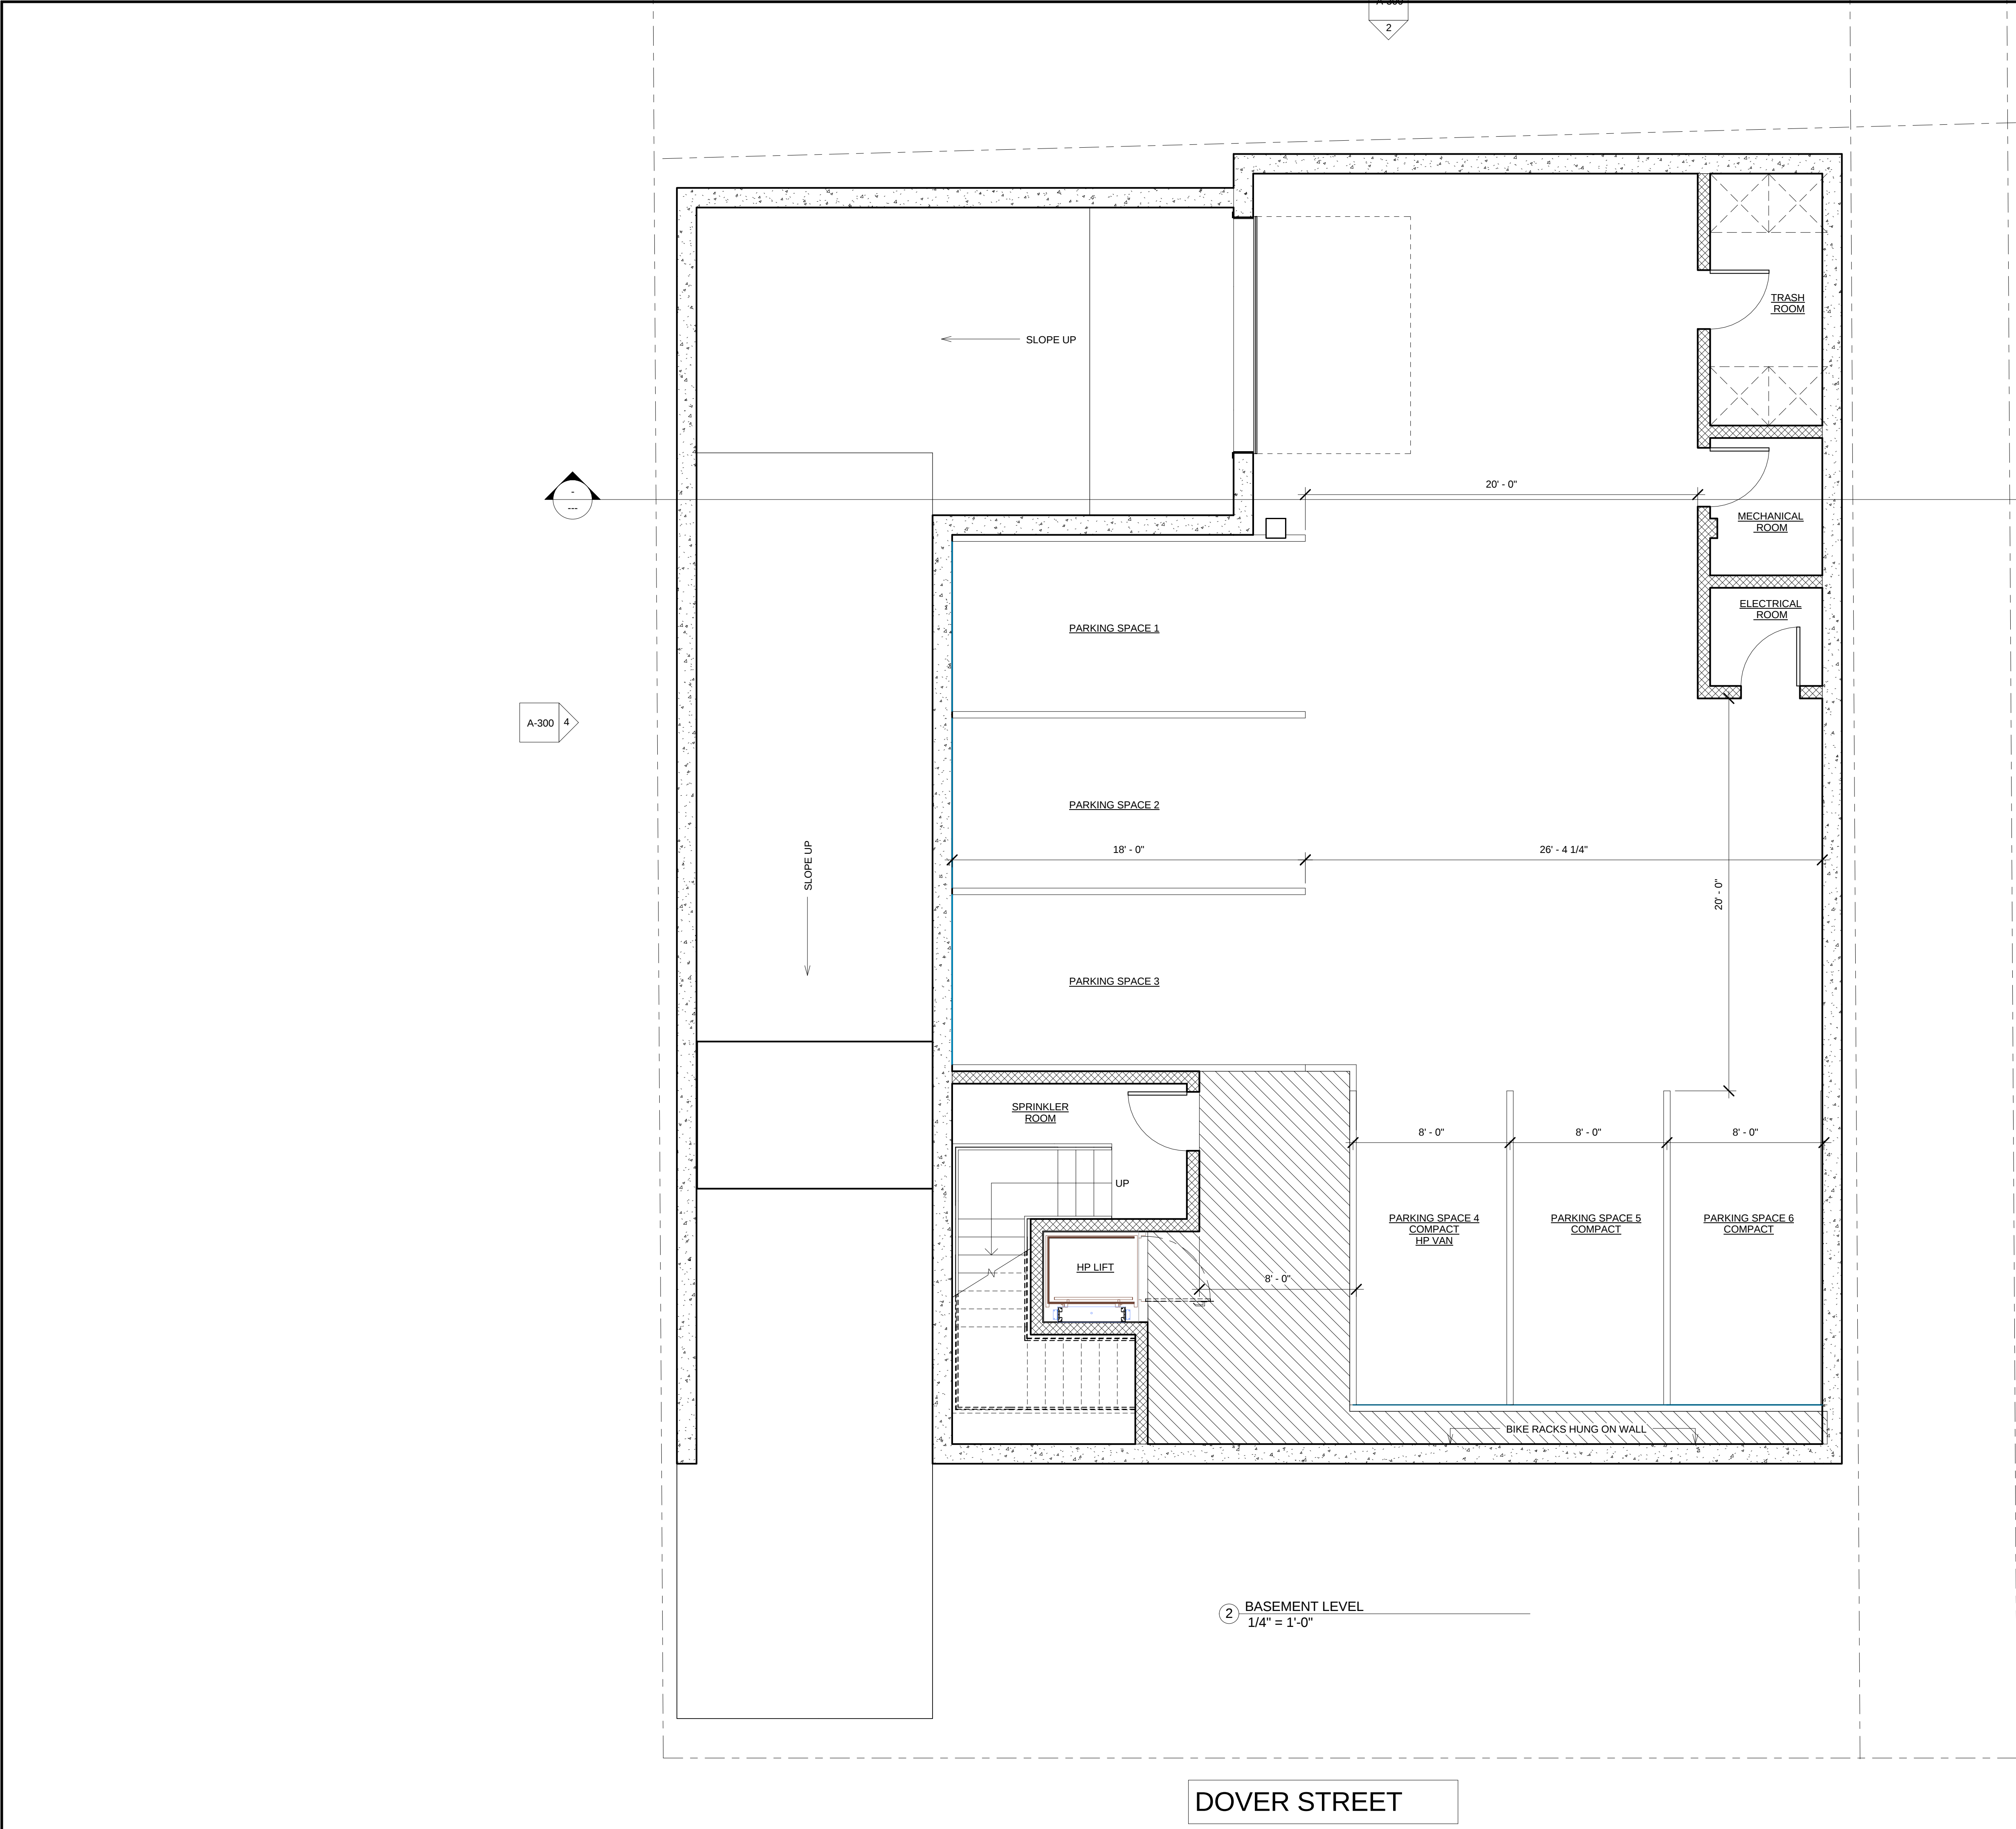

PROJECT NAME

DOVER STREET
RESIDENCES

PROJECT ADDRESS

88 DOVER STREET
SOMERVILLE MA

CLIENT

Sing Cheung

ARCHITECT

KHALSA DESIGN INC.



17 IVALOO STREET SUITE 400
SOMERVILLE, MA 02143
TELEPHONE: 617-591-8682 FAX: 617-591-2086

CONSULTANTS:

REGISTRATION



Project number	13007
Date	10-14-15
Drawn by	WC
Checked by	KDI
Scale	1/4" = 1'-0"



REVISIONS

No.	Description	Date

BASEMENT PLAN

A-100

DOVER STREET RESIDENCES

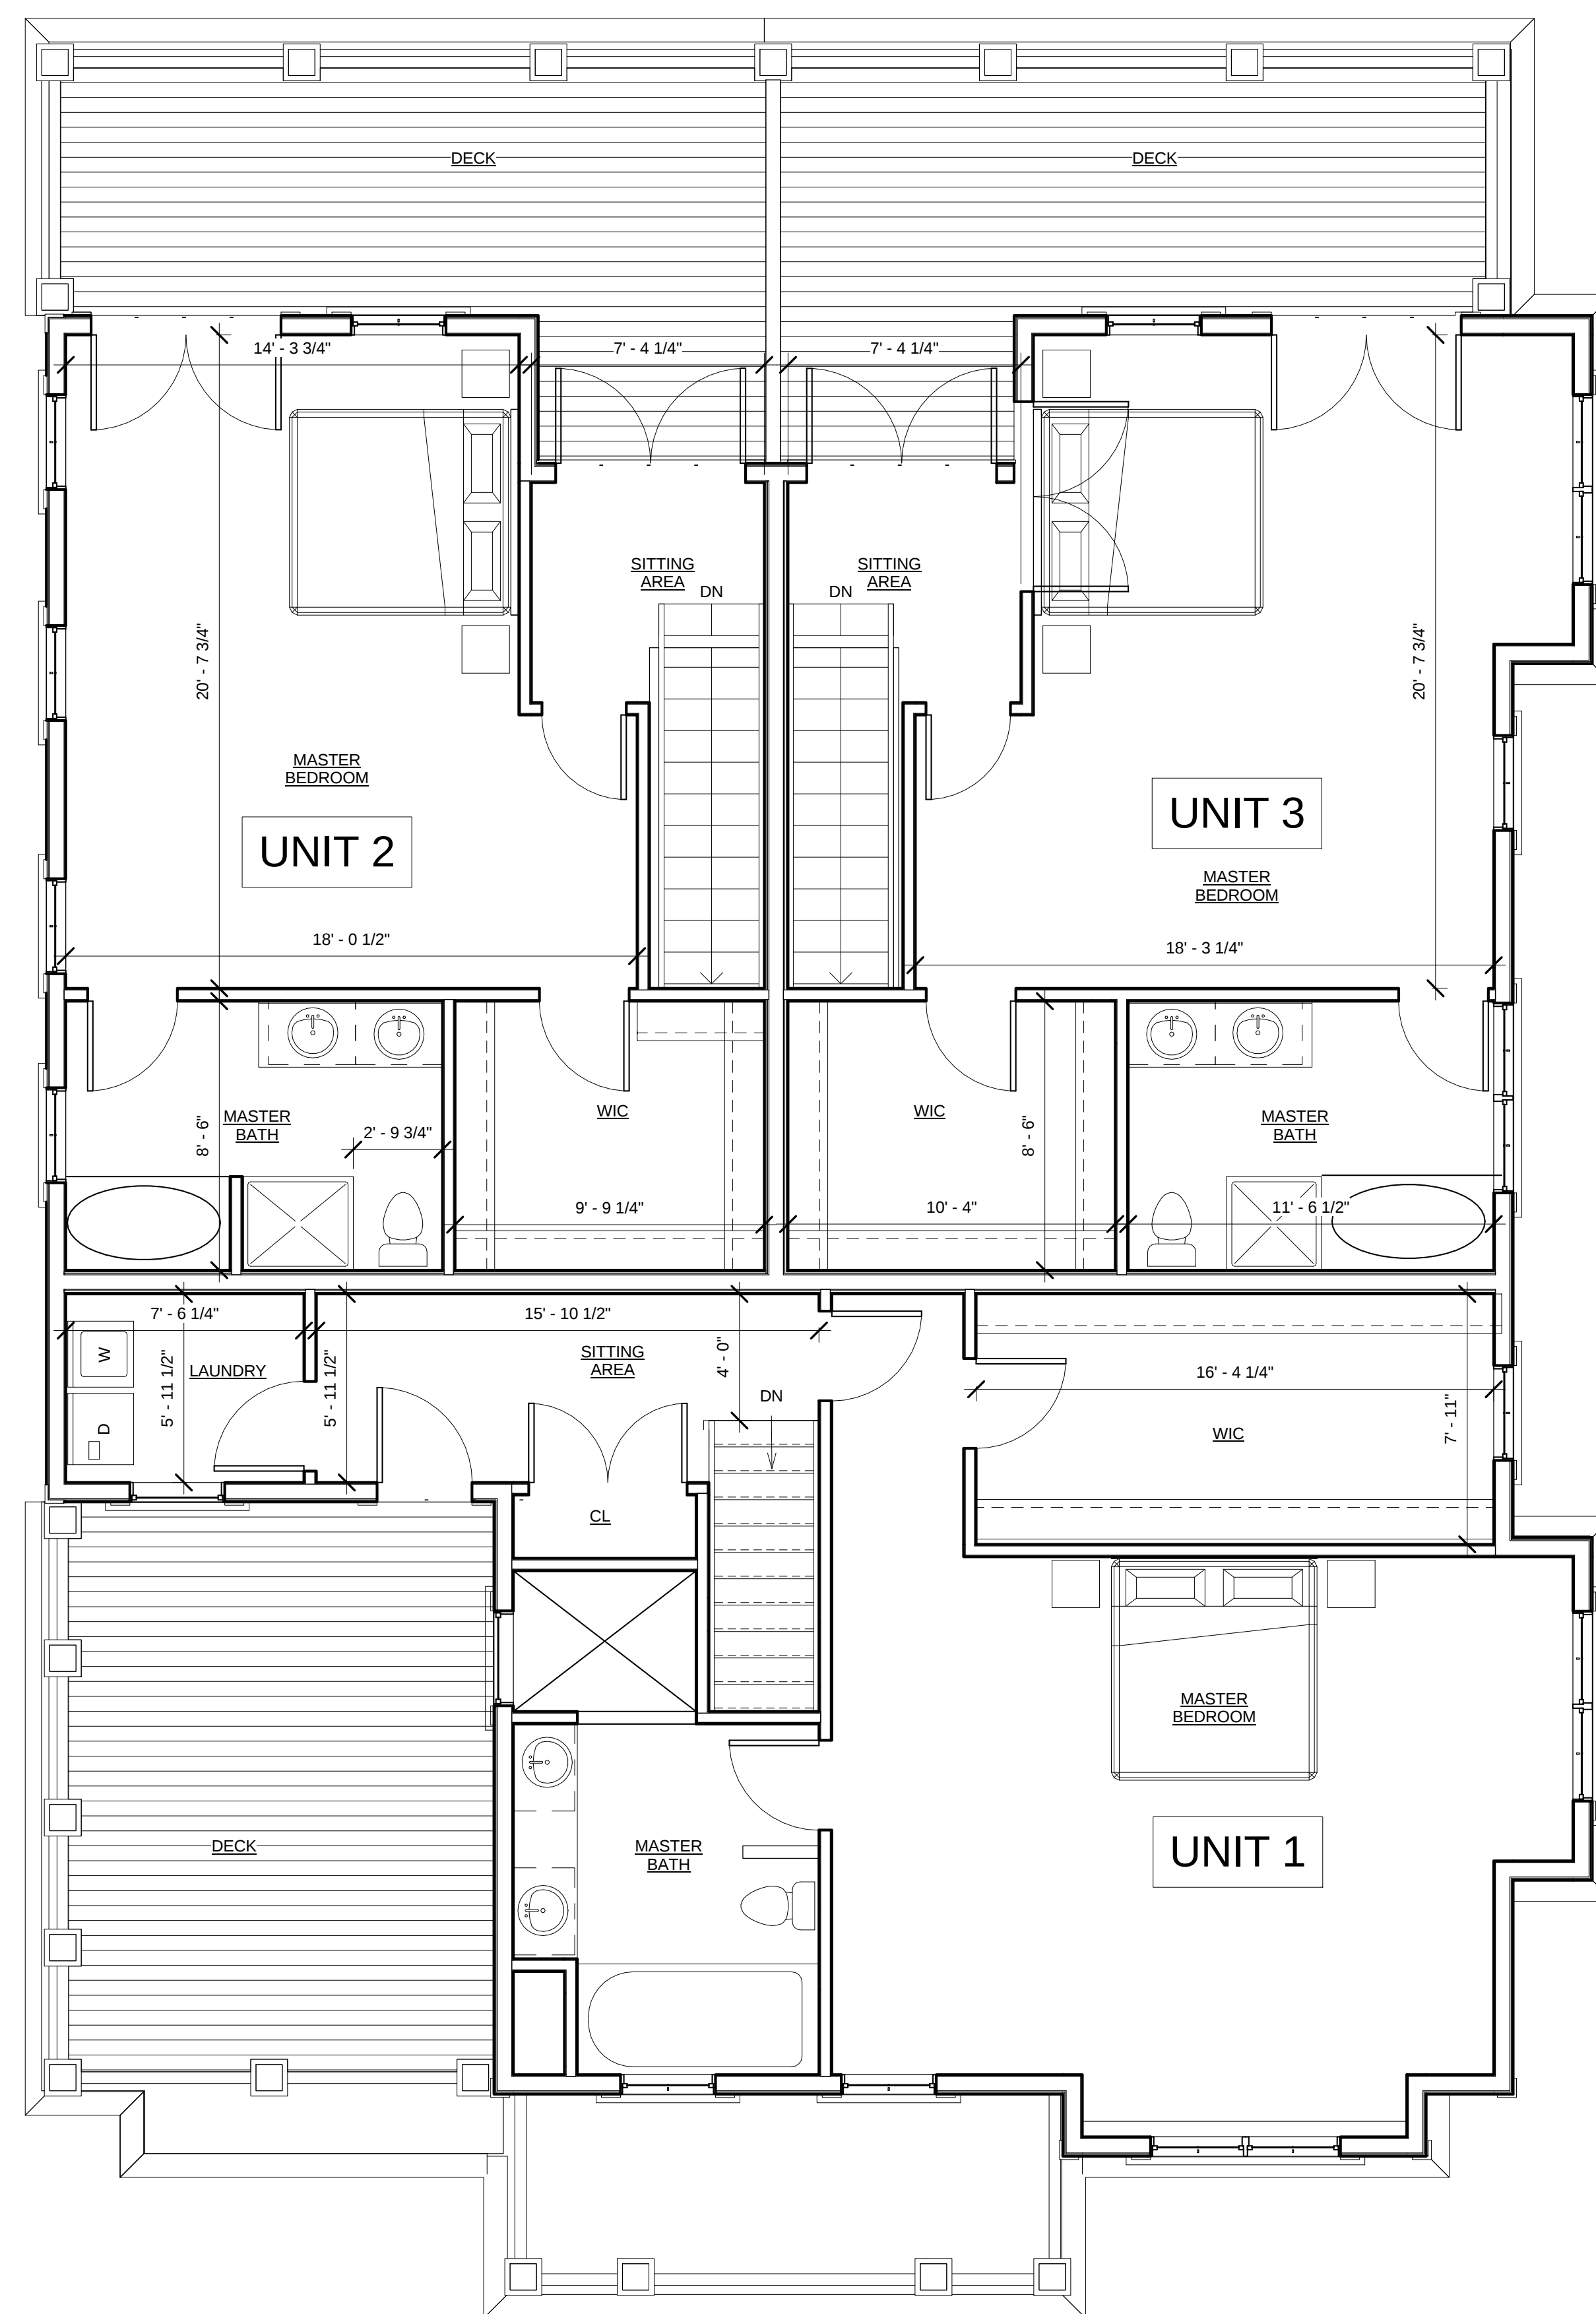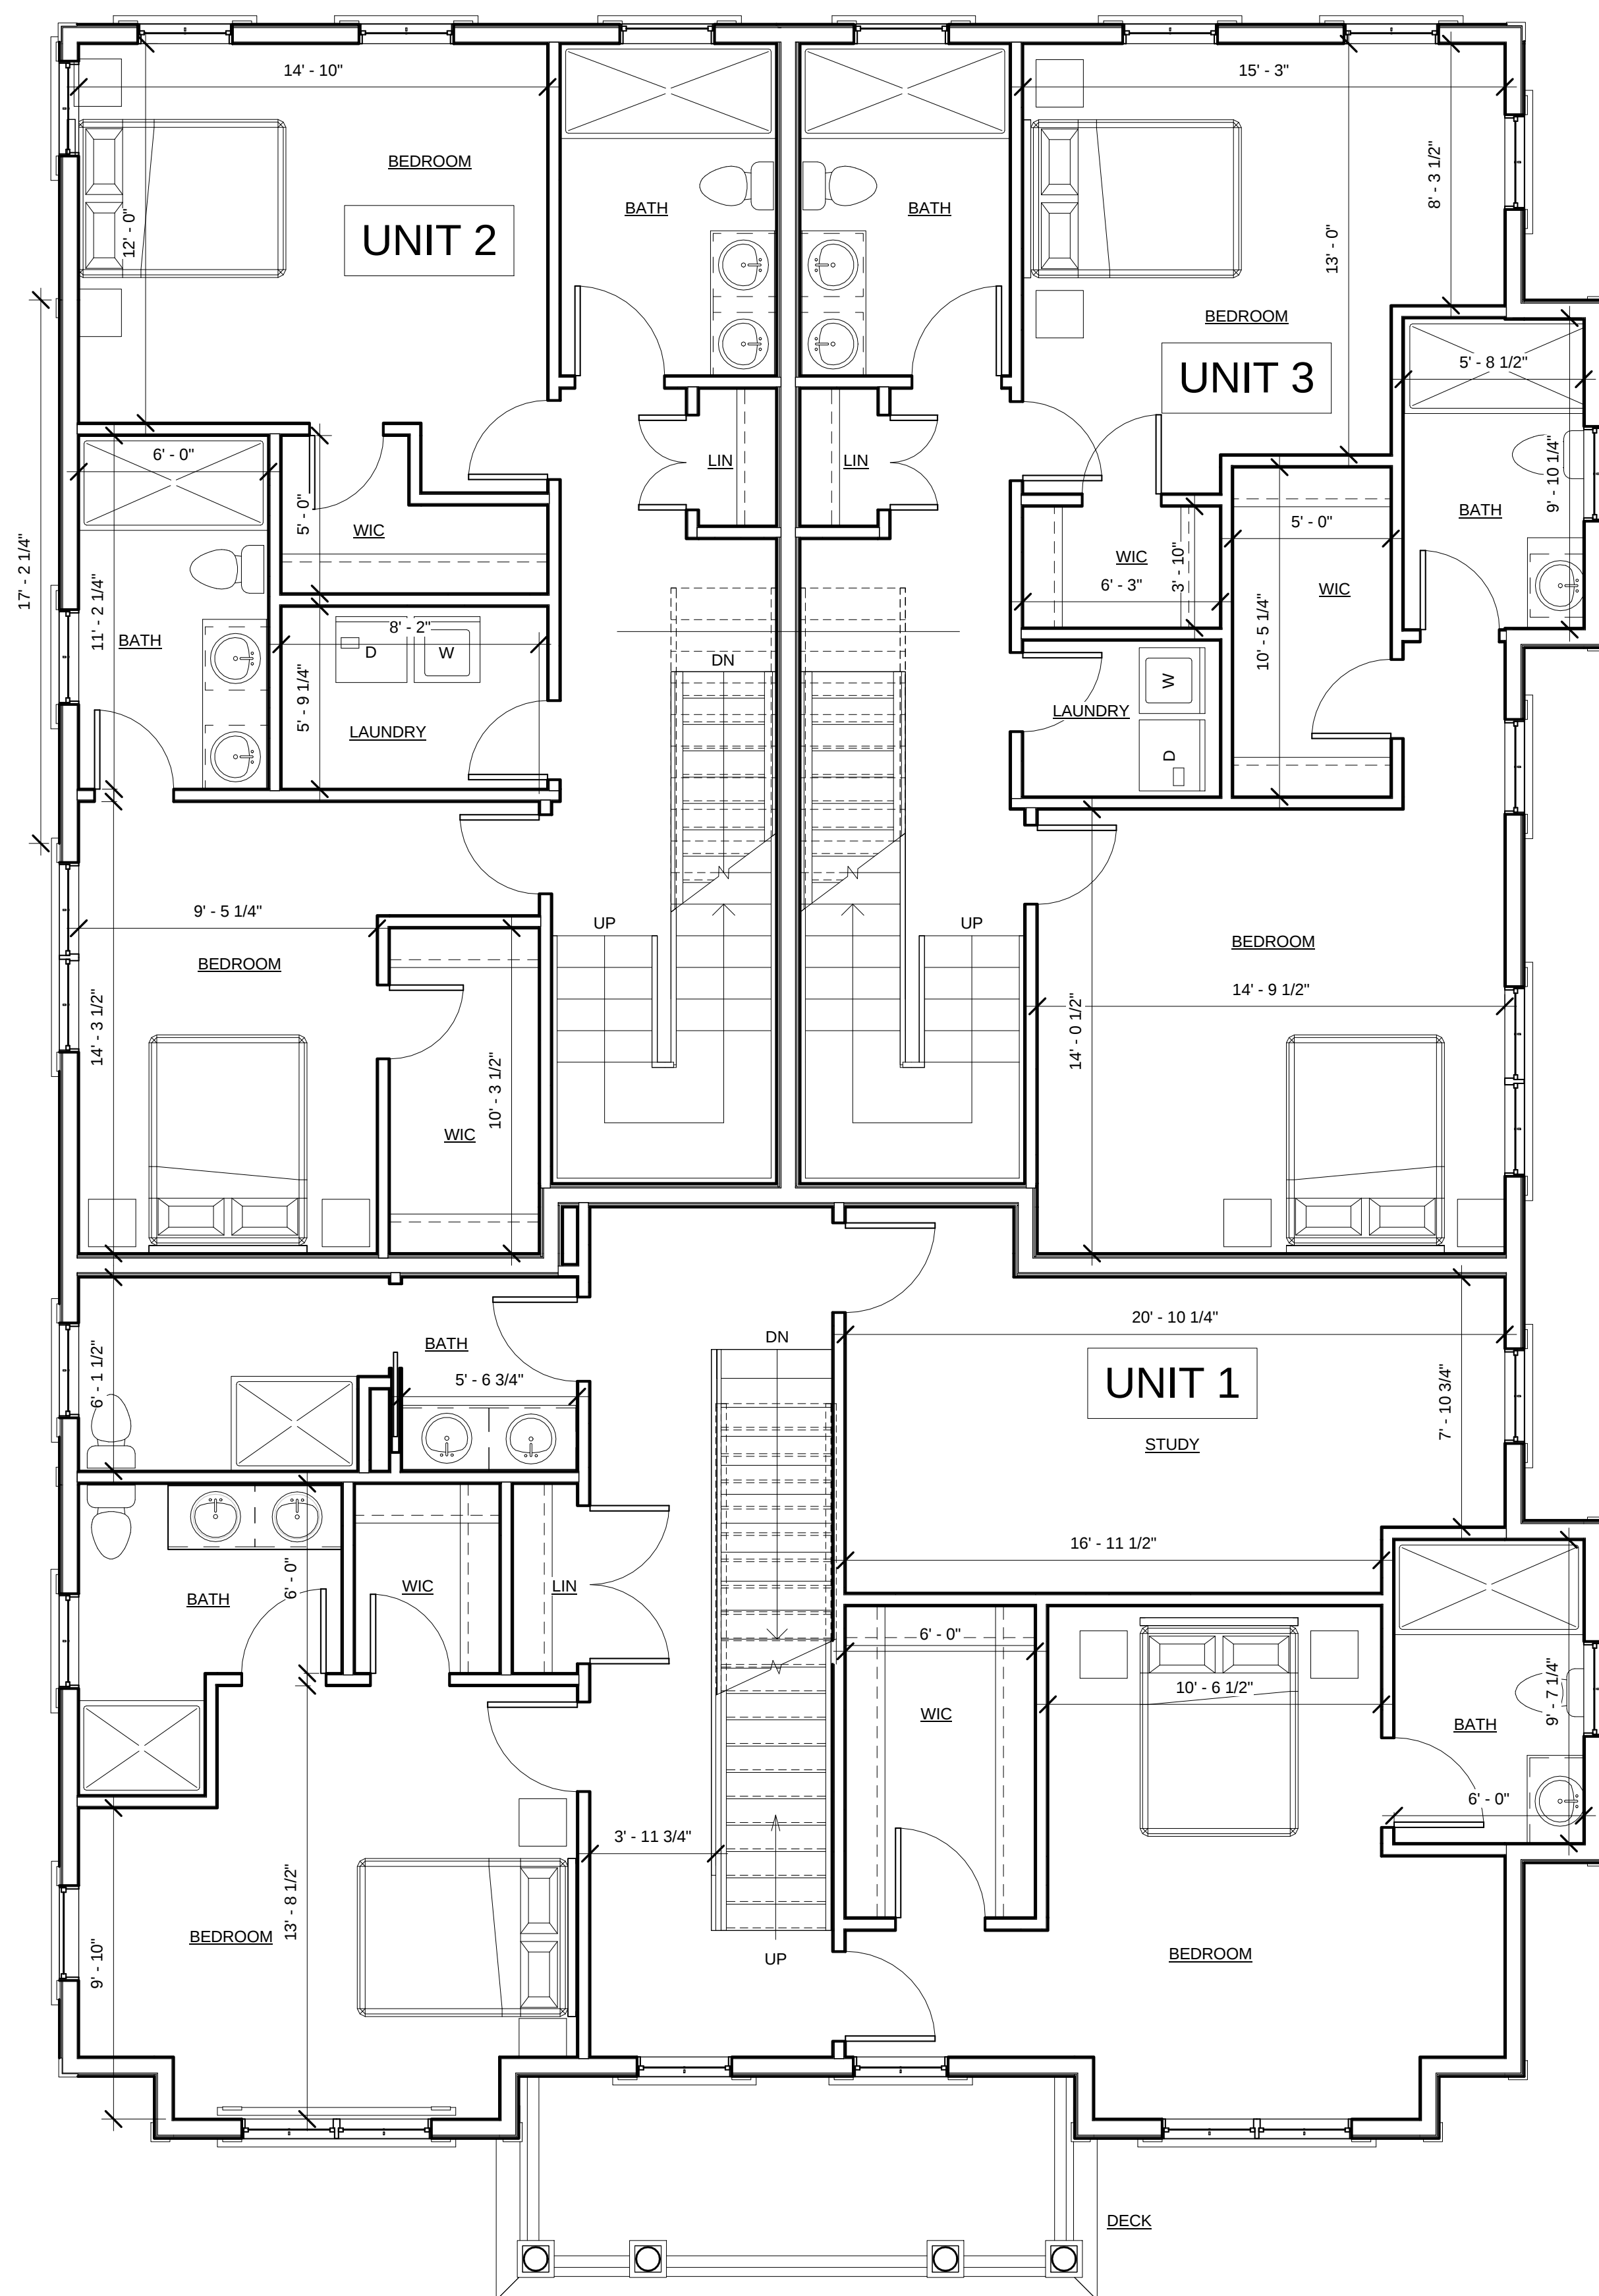

PROJECT NAME

DOVER STREET RESIDENCES

PROJECT ADDRESS

88 DOVER STREET
SOMERVILLE MA

CLIENT

Sing Cheung

ARCHITECT

KHALSA DESIGN INC.



17 IVALOO STREET SUITE 400
SOMERVILLE, MA 02143
TELEPHONE: 617-591-8682 FAX: 617-591-2086

CONSULTANTS:

REGISTRATION



Project number	13007
Date	10-14-15
Drawn by	WC/ CMH
Checked by	KDI
Scale	1/4" = 1'-0"

REVISIONS

[illegible]

SECOND & THIRD LEVELS

A-102

DOVER STREET RESIDENCES



① Right Side Elevation
3/16" = 1'-0"



② Rear Elevation
3/16" = 1'-0"



③ Front Elevation
3/16" = 1'-0"

PROJECT NAME

DOVER STREET
RESIDENCES

PROJECT ADDRESS

88 DOVER STREET
SOMERVILLE MA

CLIENT

Sing Cheung

ARCHITECT

KHALSA DESIGN INC.



17 IVALOO STREET SUITE 400

SOMERVILLE, MA 02143

TELEPHONE: 617-591-8682 FAX: 617-591-2086

CONSULTANTS:

REGISTRATION



Project number 13007
Date 10-14-15
Drawn by WC/ CMH
Checked by KDI
Scale 3/16" = 1'-0"

REVISIONS

No.	Description	Date

EXTERIOR
ELEVATIONS

A-300

DOVER STREET RESIDENCES



① Copy of {3D}



③ 3D View 4



② Copy (2) of {3D}



④ Copy (4) of {3D}



⑤ 3D View 3

PROJECT NAME

DOVER STREET
RESIDENCES

PROJECT ADDRESS

88 DOVER STREET
SOMERVILLE MA

CLIENT

Sing Cheung

ARCHITECT

KHALSA DESIGN INC.



17 IVALOO STREET SUITE 400
SOMERVILLE, MA 02143
TELEPHONE: 617-591-8682 FAX: 617-591-2086

CONSULTANTS:

REGISTRATION



Project number	13007
Date	10-14-15
Drawn by	MT
Checked by	KDI
Scale	

REVISIONS

No.	Description	Date

PERSPECTIVES

A-301

DOVER STREET RESIDENCES



EXISTING

PROPOSED

PROJECT NAME

DOVER STREET
RESIDENCES

PROJECT ADDRESS

88 DOVER STREET
SOMERVILLE MA

CLIENT

Sing Cheung

ARCHITECT

KHALSA DESIGN INC.



17 IVALOO STREET SUITE 400
SOMERVILLE, MA 02143
TELEPHONE: 617-591-8682 FAX: 617-591-2086

CONSULTANTS:

REGISTRATION



Project number	13007
Date	10-14-15
Drawn by	CMH
Checked by	KDI
Scale	

REVISIONS

No.	Description	Date

Renderings

A-303

DOVER STREET RESIDENCES