
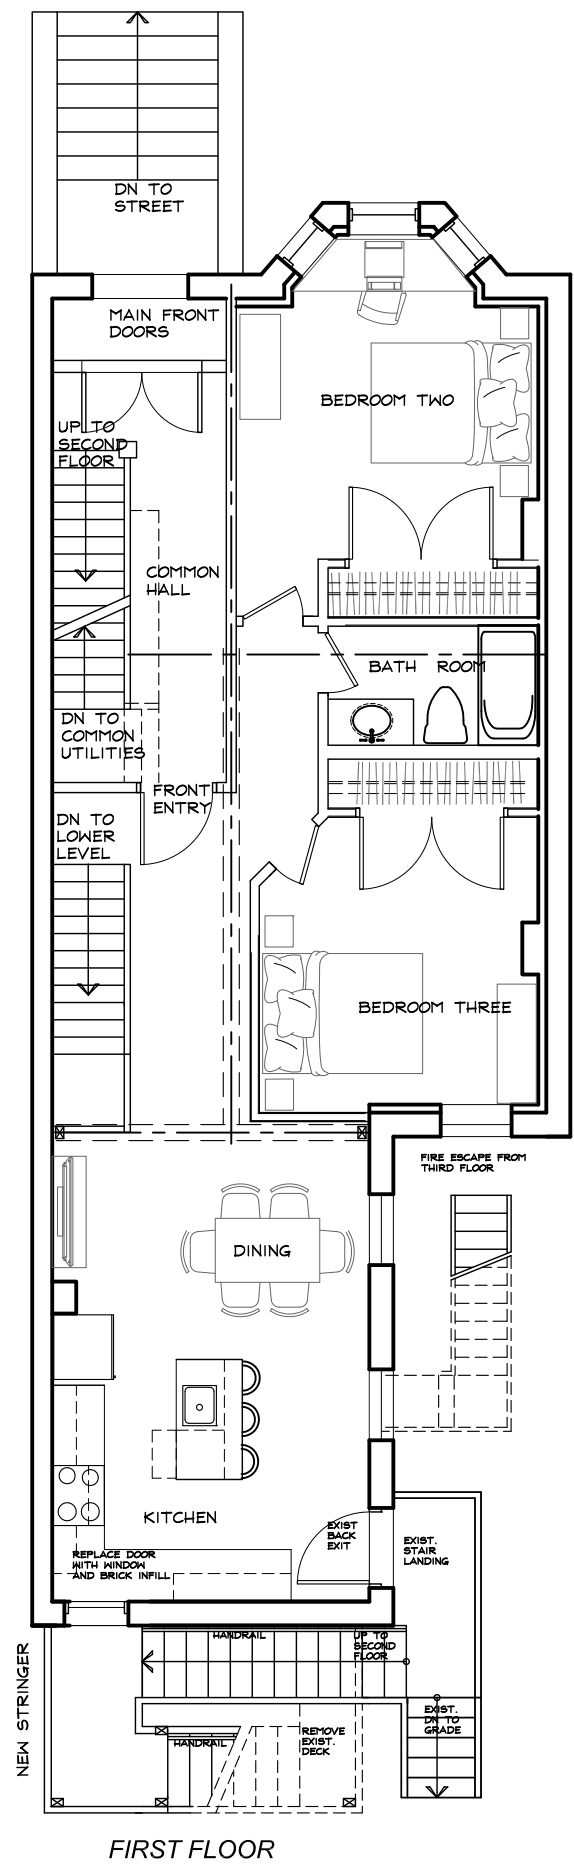


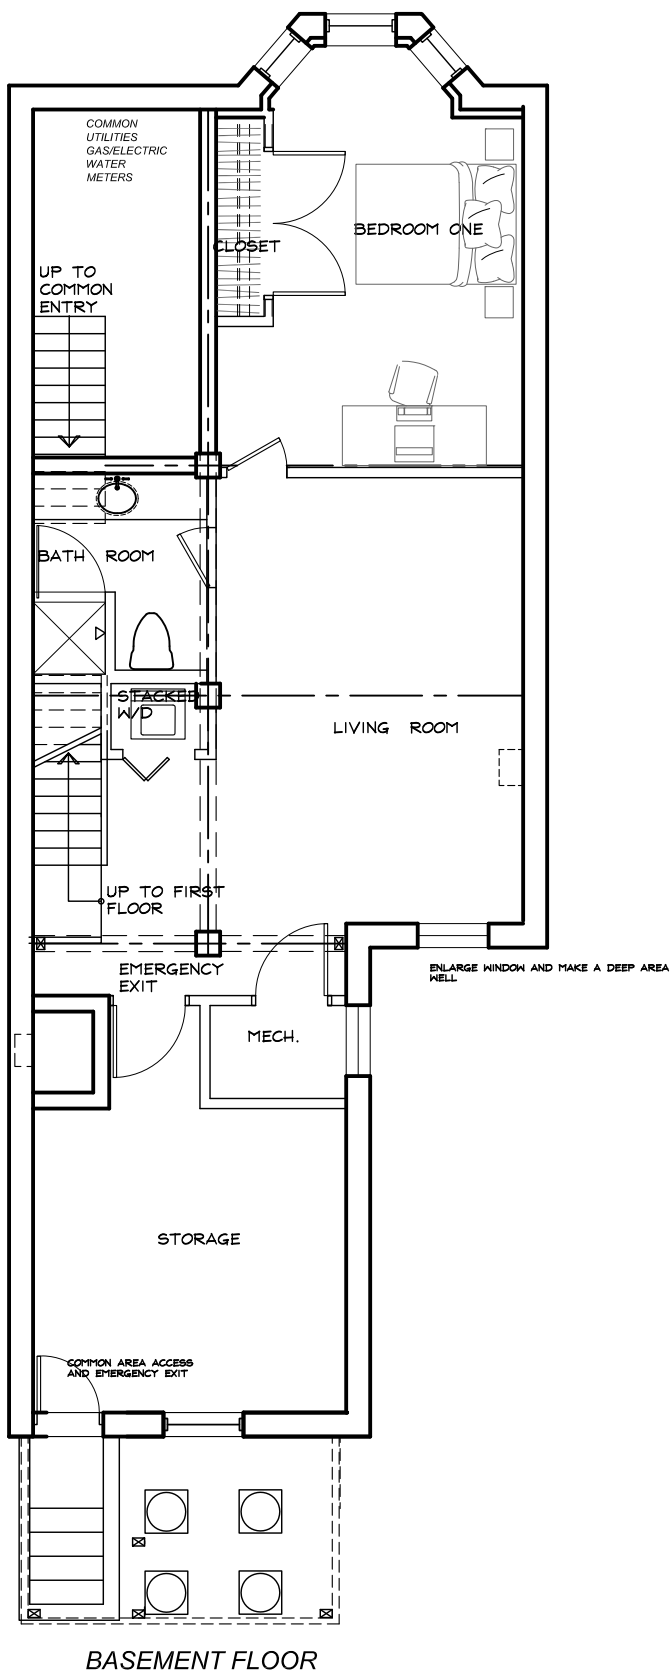


KEITH B. GROSS
Architect

34 SILVER HILL ROAD
WESTON, MA
617-461-4505


Date: MAY 29, 2015
Scale: 1/8"=1'-0"
Project Number:
Drawn by: KBG

3 FAMILY - FLOOR PLANS
198 CENTRAL ST. SOMERVILLE, MA


A1.0

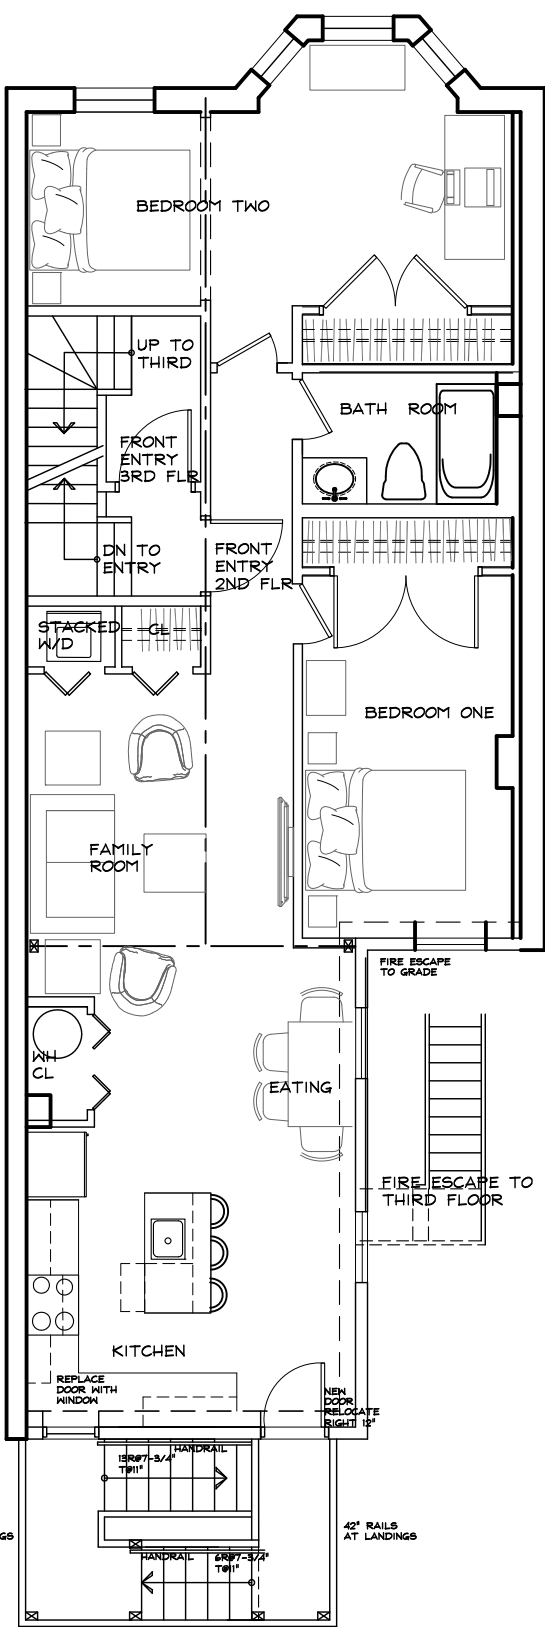

SECOND FLOOR

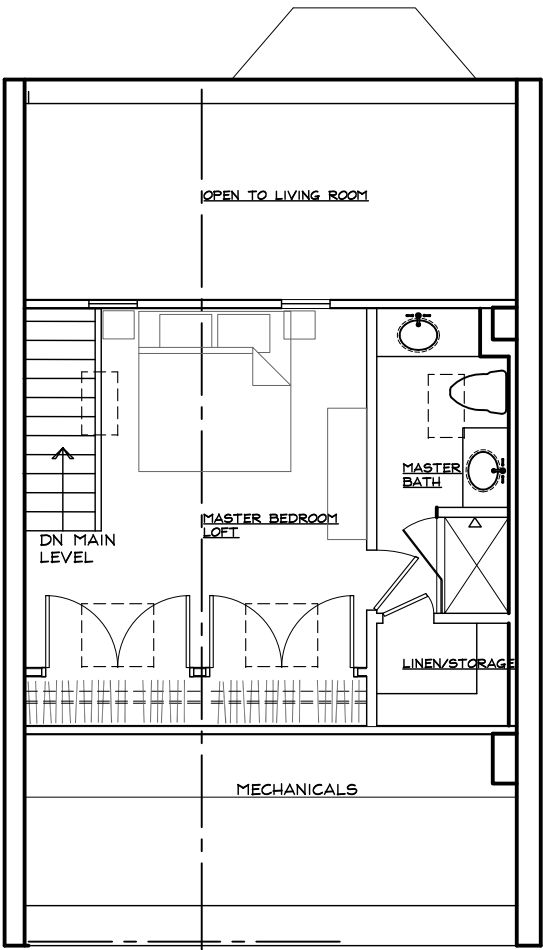

LOFT FLOOR

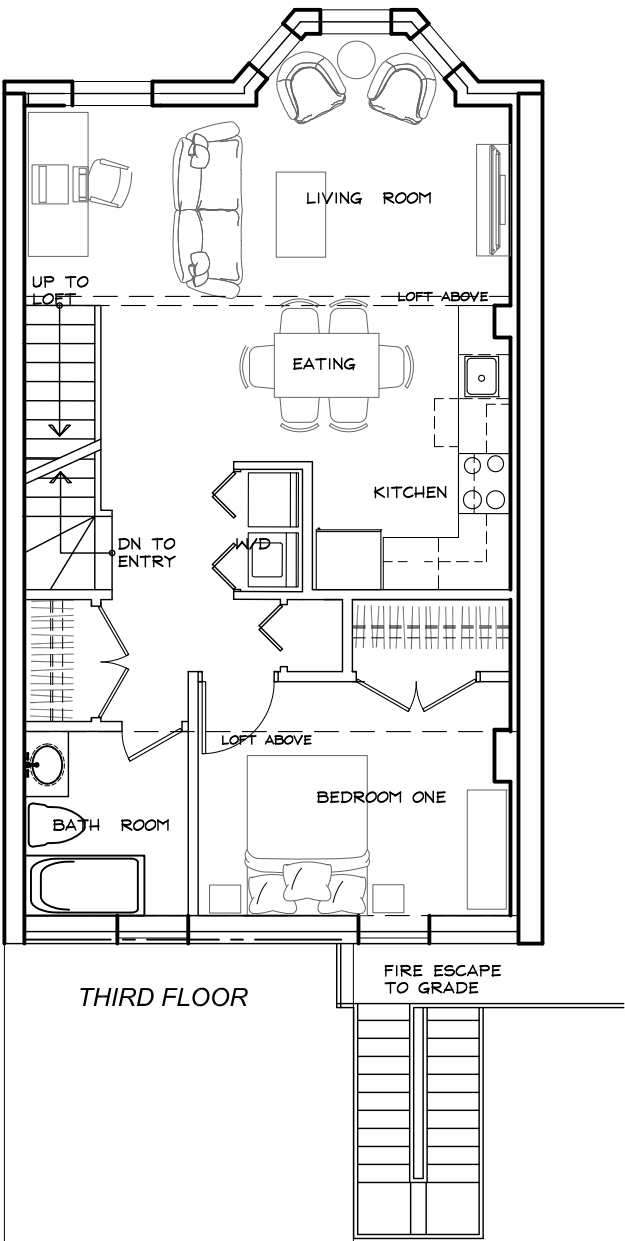

THIRD FLOOR


KEITH B. GROSS
Architect

34 SILVER HILL ROAD
WESTON, MA
617-461-4505

Date: MAY 29, 2015
Scale: 1/8"=1'-0"
Project Number:
Drawn by: KBG

3 FAMILY - FLOOR PLANS
198 CENTRAL ST. SOMERVILLE, MA

A1.1

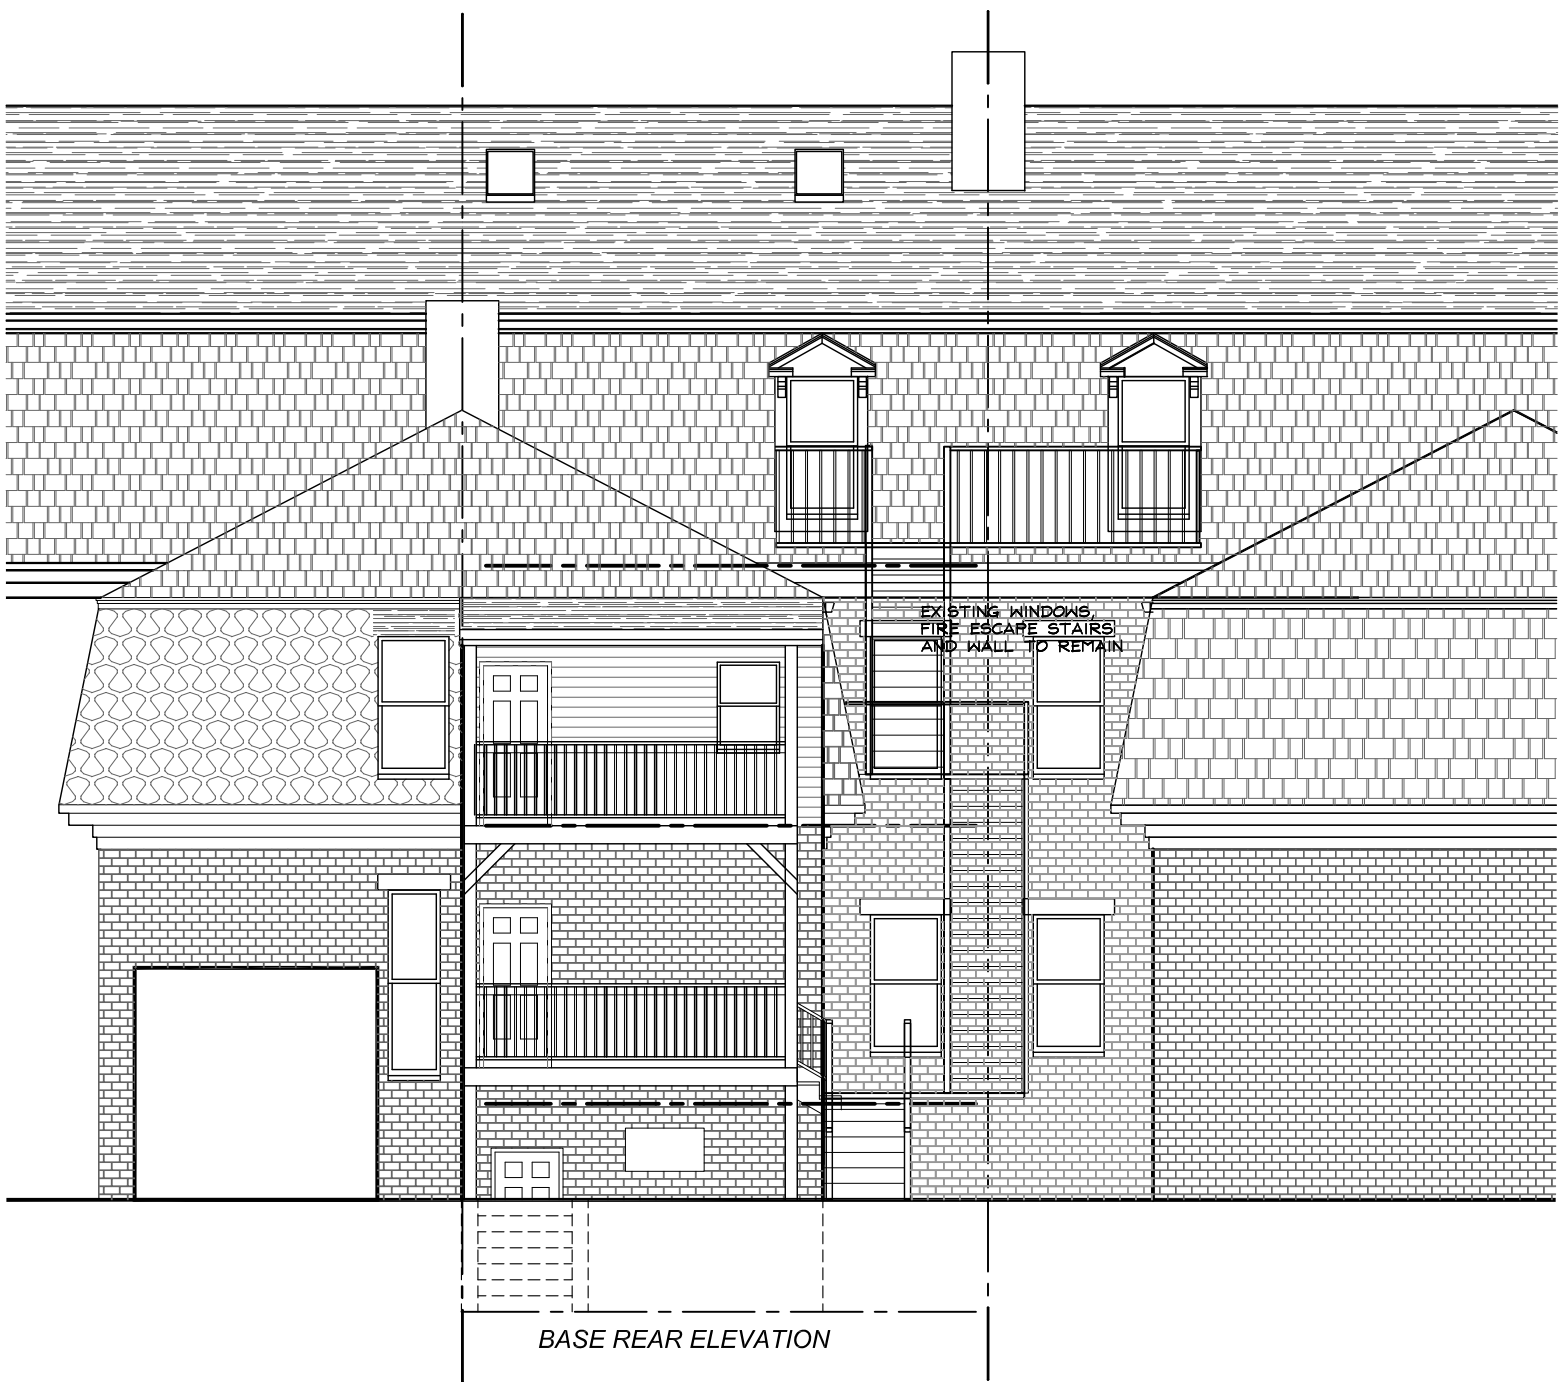

KEITH B. GROSS
Architect


34 SILVER HILL ROAD
WESTON, MA
617-461-4505

Date: **MAY 29, 2015**
Scale: **1/8"=1'-0"**
Project Number:
Drawn by: **KBG**


3 FAMILY - EXISTING ELEVATIONS

198 CENTRAL ST. SOMERVILLE, MA

A2.0

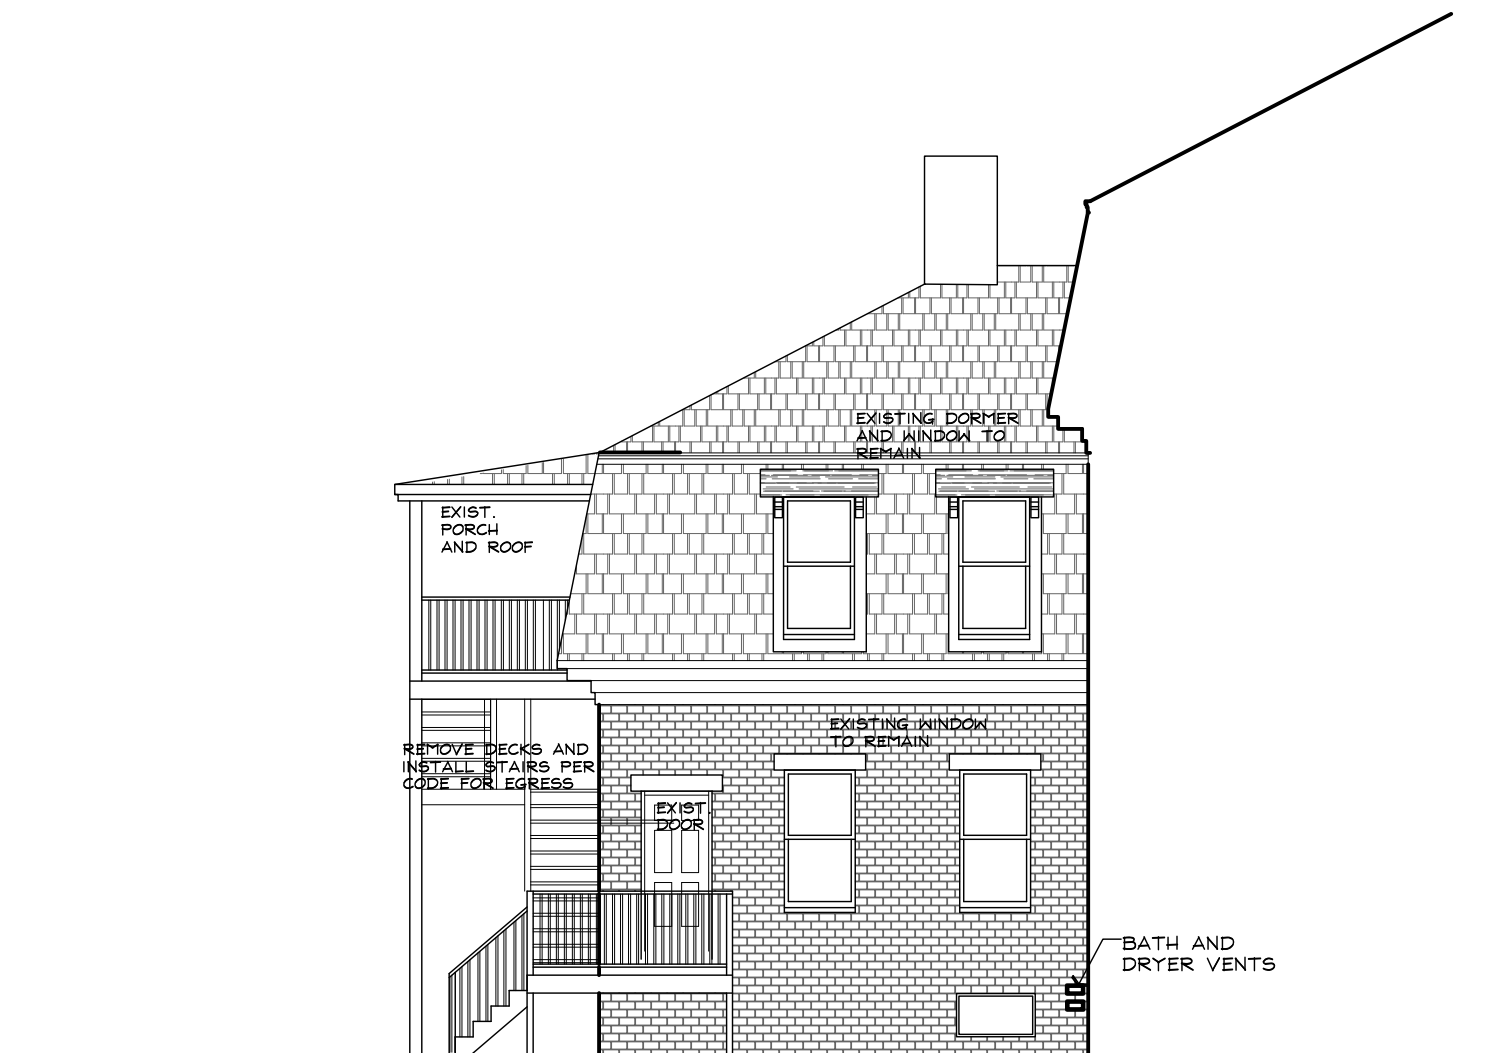

SIDE COURT ELEVATION

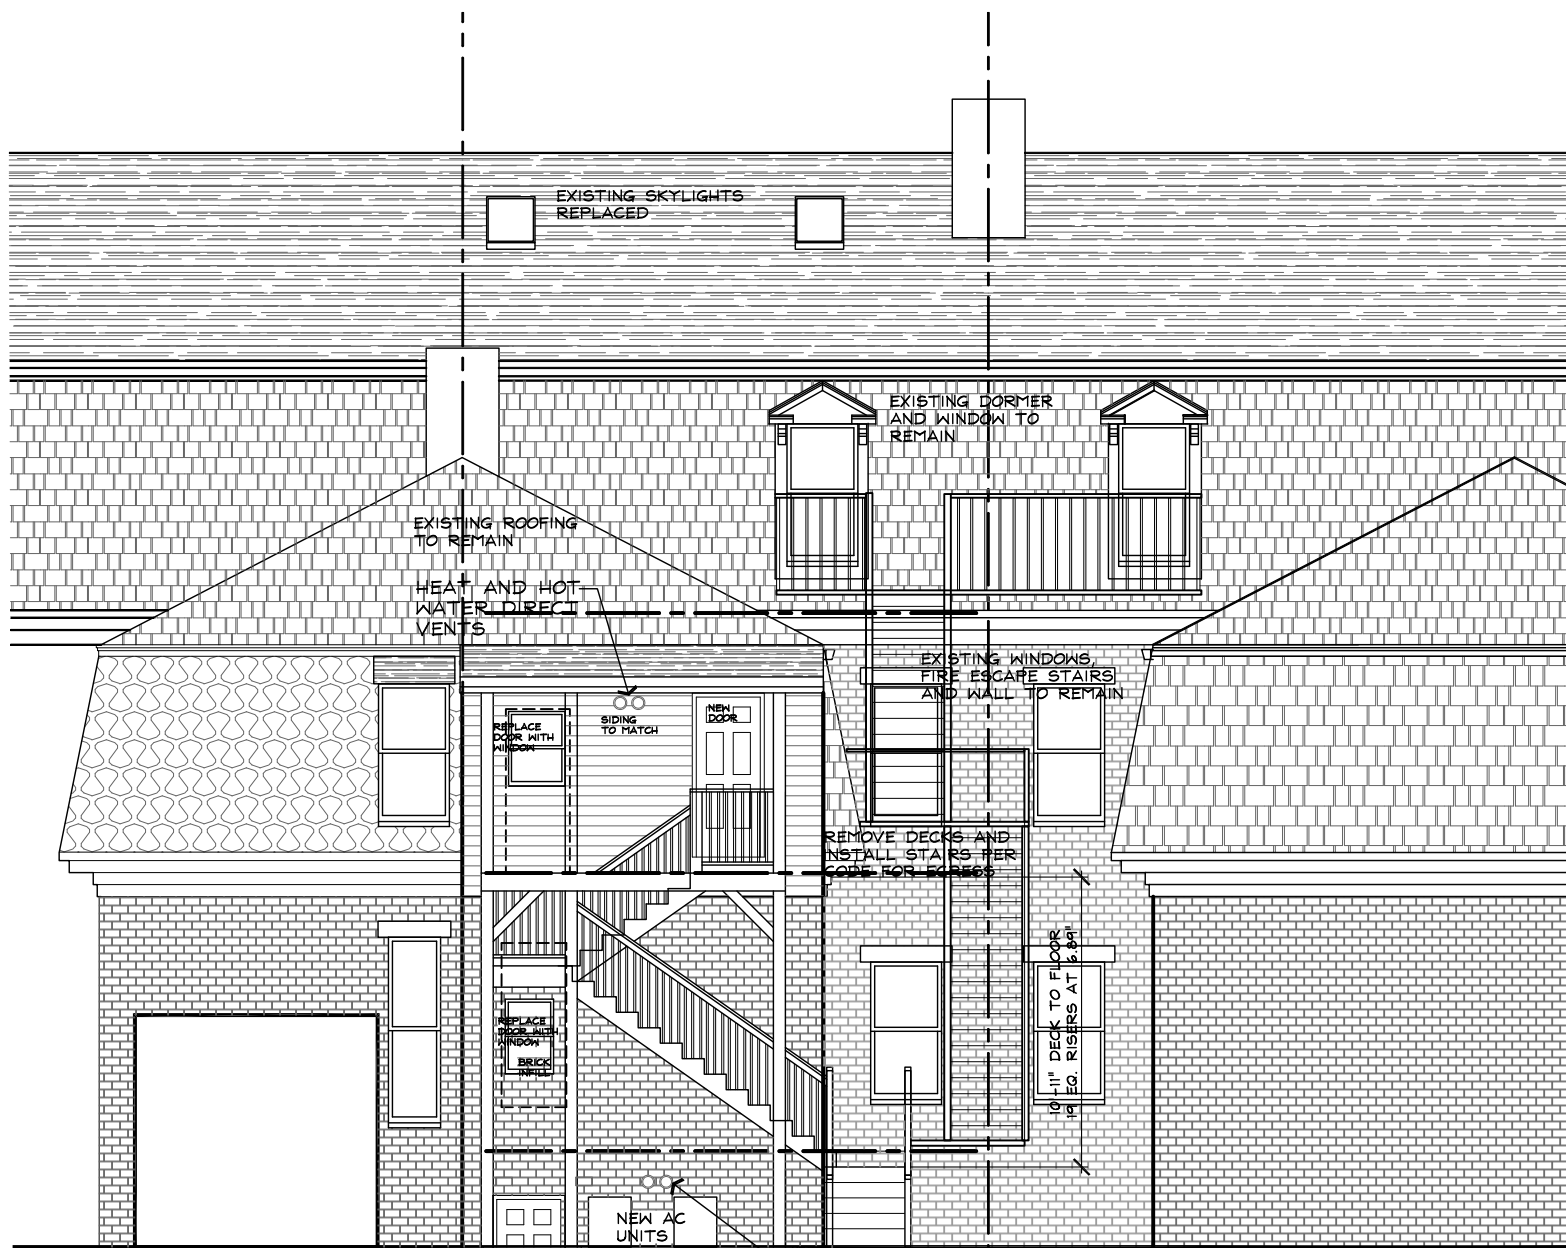

RENOVATED REAR ELEVATION

KEITH B. GROSS
Architect

34 SILVER HILL ROAD
WESTON, MA
617-461-4505

Date: **MAY 29, 2015**
Scale: **1/8"=1'-0"**
Project Number:
Drawn by: **KBG**

3 FAMILY - NEW ELEVATIONS
198 CENTRAL ST. SOMERVILLE, MA

A2.1