



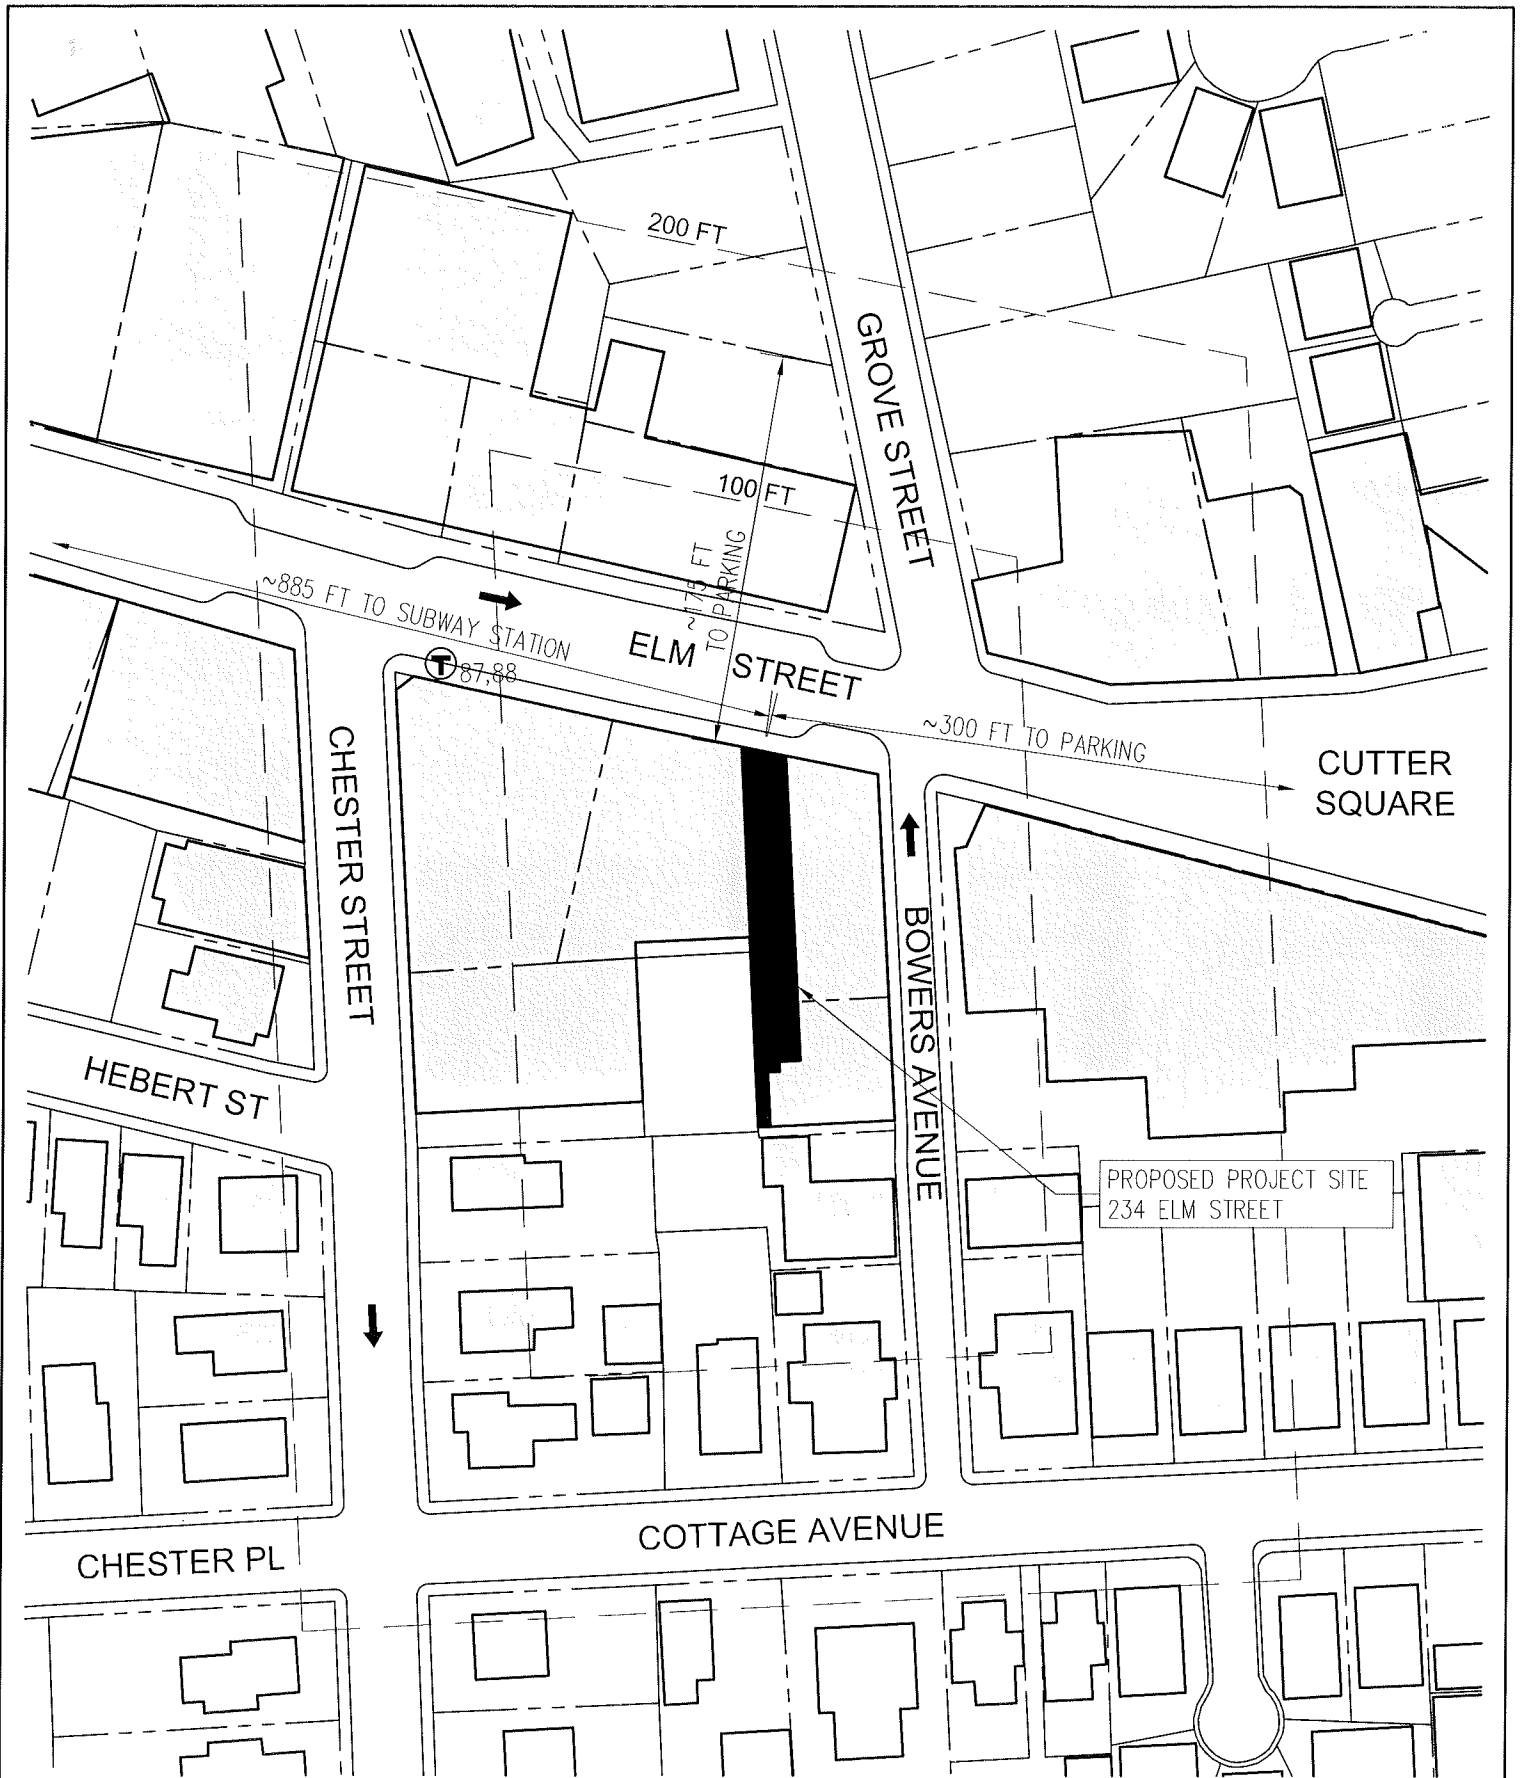

1 Vicinity Plan for 234 Elm Street
 VP.1 SCALE: 1" = 80'-0"

 


APPROACH ARCHITECTS
 36 Bromfield St. Suite #404 Boston, MA 02108
 TEL (617) 556-2627 FAX (617) 556-4884

DATE: 06 DEC 11
 SCALE: 1"=80'-0"

iYO Café
 234 Elm Street Somerville, MA

VP.1
 SHEET NUMBER

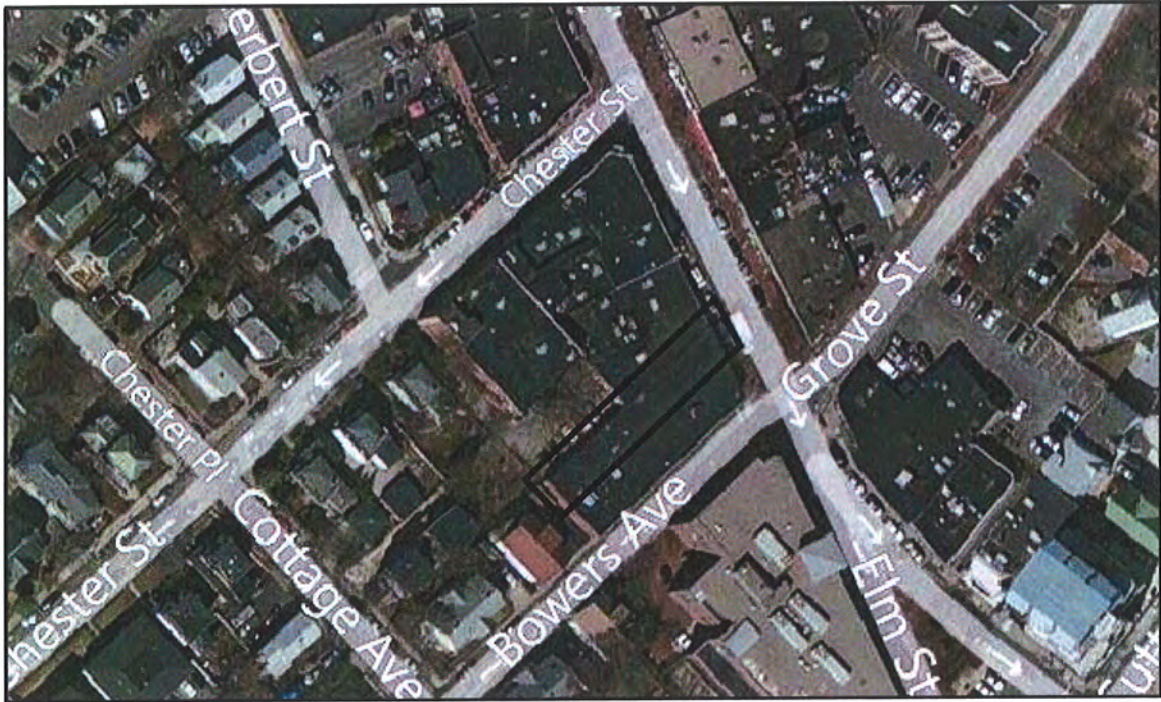

Aerial Plan



Aerial View — Facing Northwest




Aerial View — Facing Southwest




Aerial View — Facing Southeast




Existing Storefront View from Elm Street

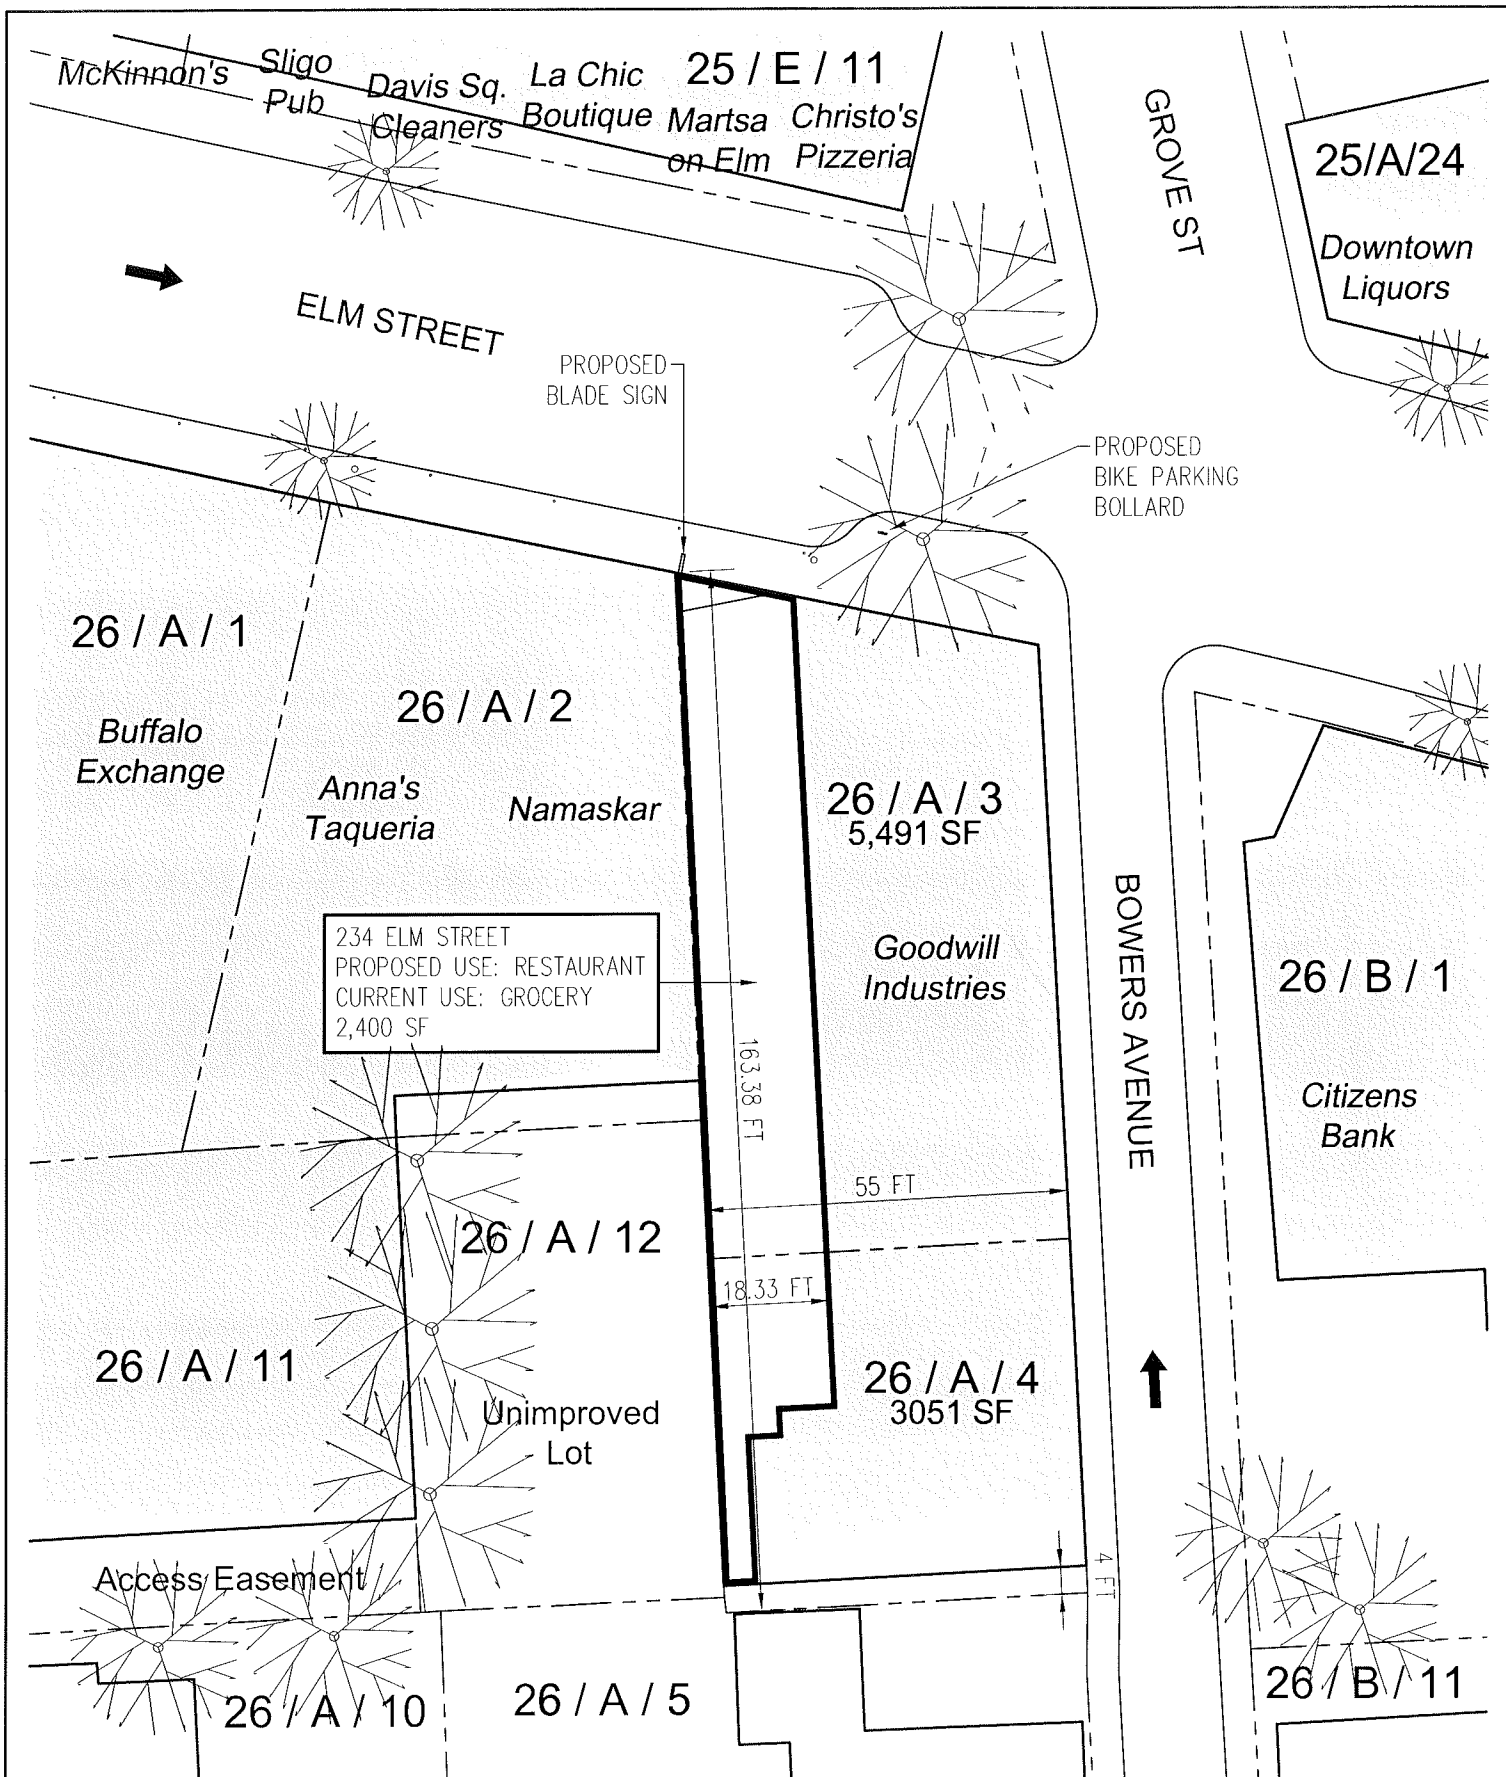


1 Site Plan for 234 Elm Street
 SP.1 SCALE: 1" = 30'-0"

 


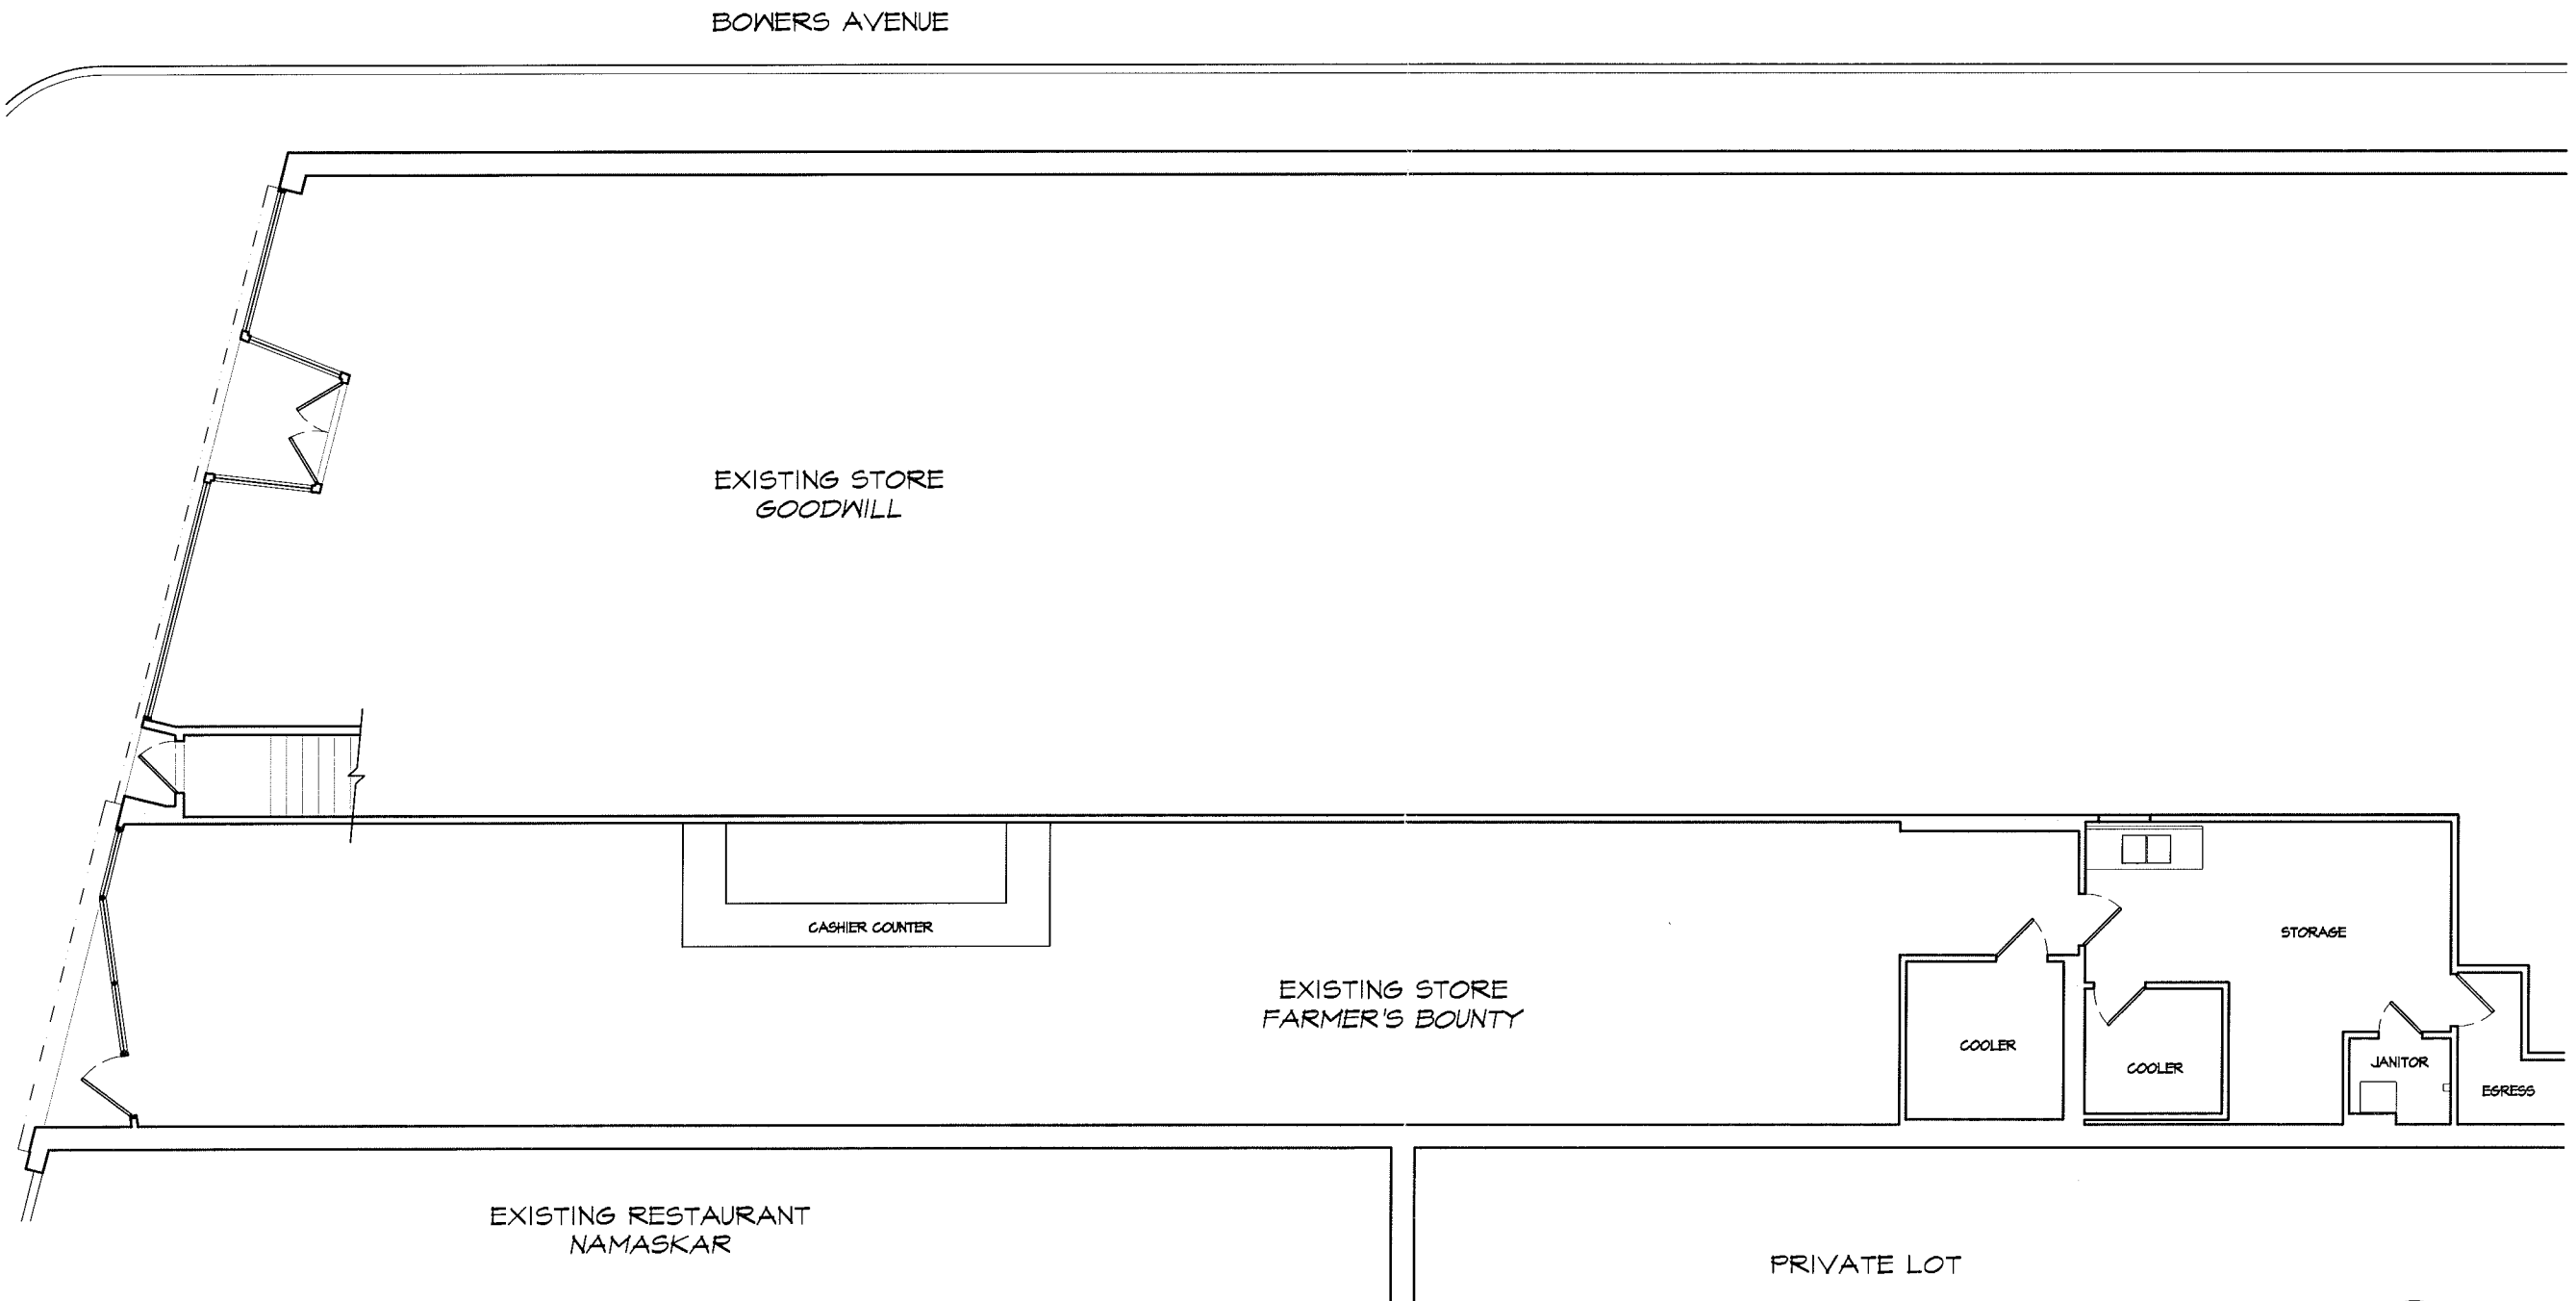

1 Existing Plan — Farmer's Bounty
EX1.1 SCALE: 3/32" = 1'-0"

 

iYO Café 234 Elm Street Somerville, MA	
APPROACH ARCHITECTS 36 Bromfield St. Suite #404 Boston, MA 02108 TEL (617) 556-2627 FAX (617) 556-4884	
DATE:	06 DEC 11
SCALE:	3/32" = 1'-0"
DRAWN:	MEH/CMK
EXISTING PLAN	
SHEET NUMBER	
EX1.1	

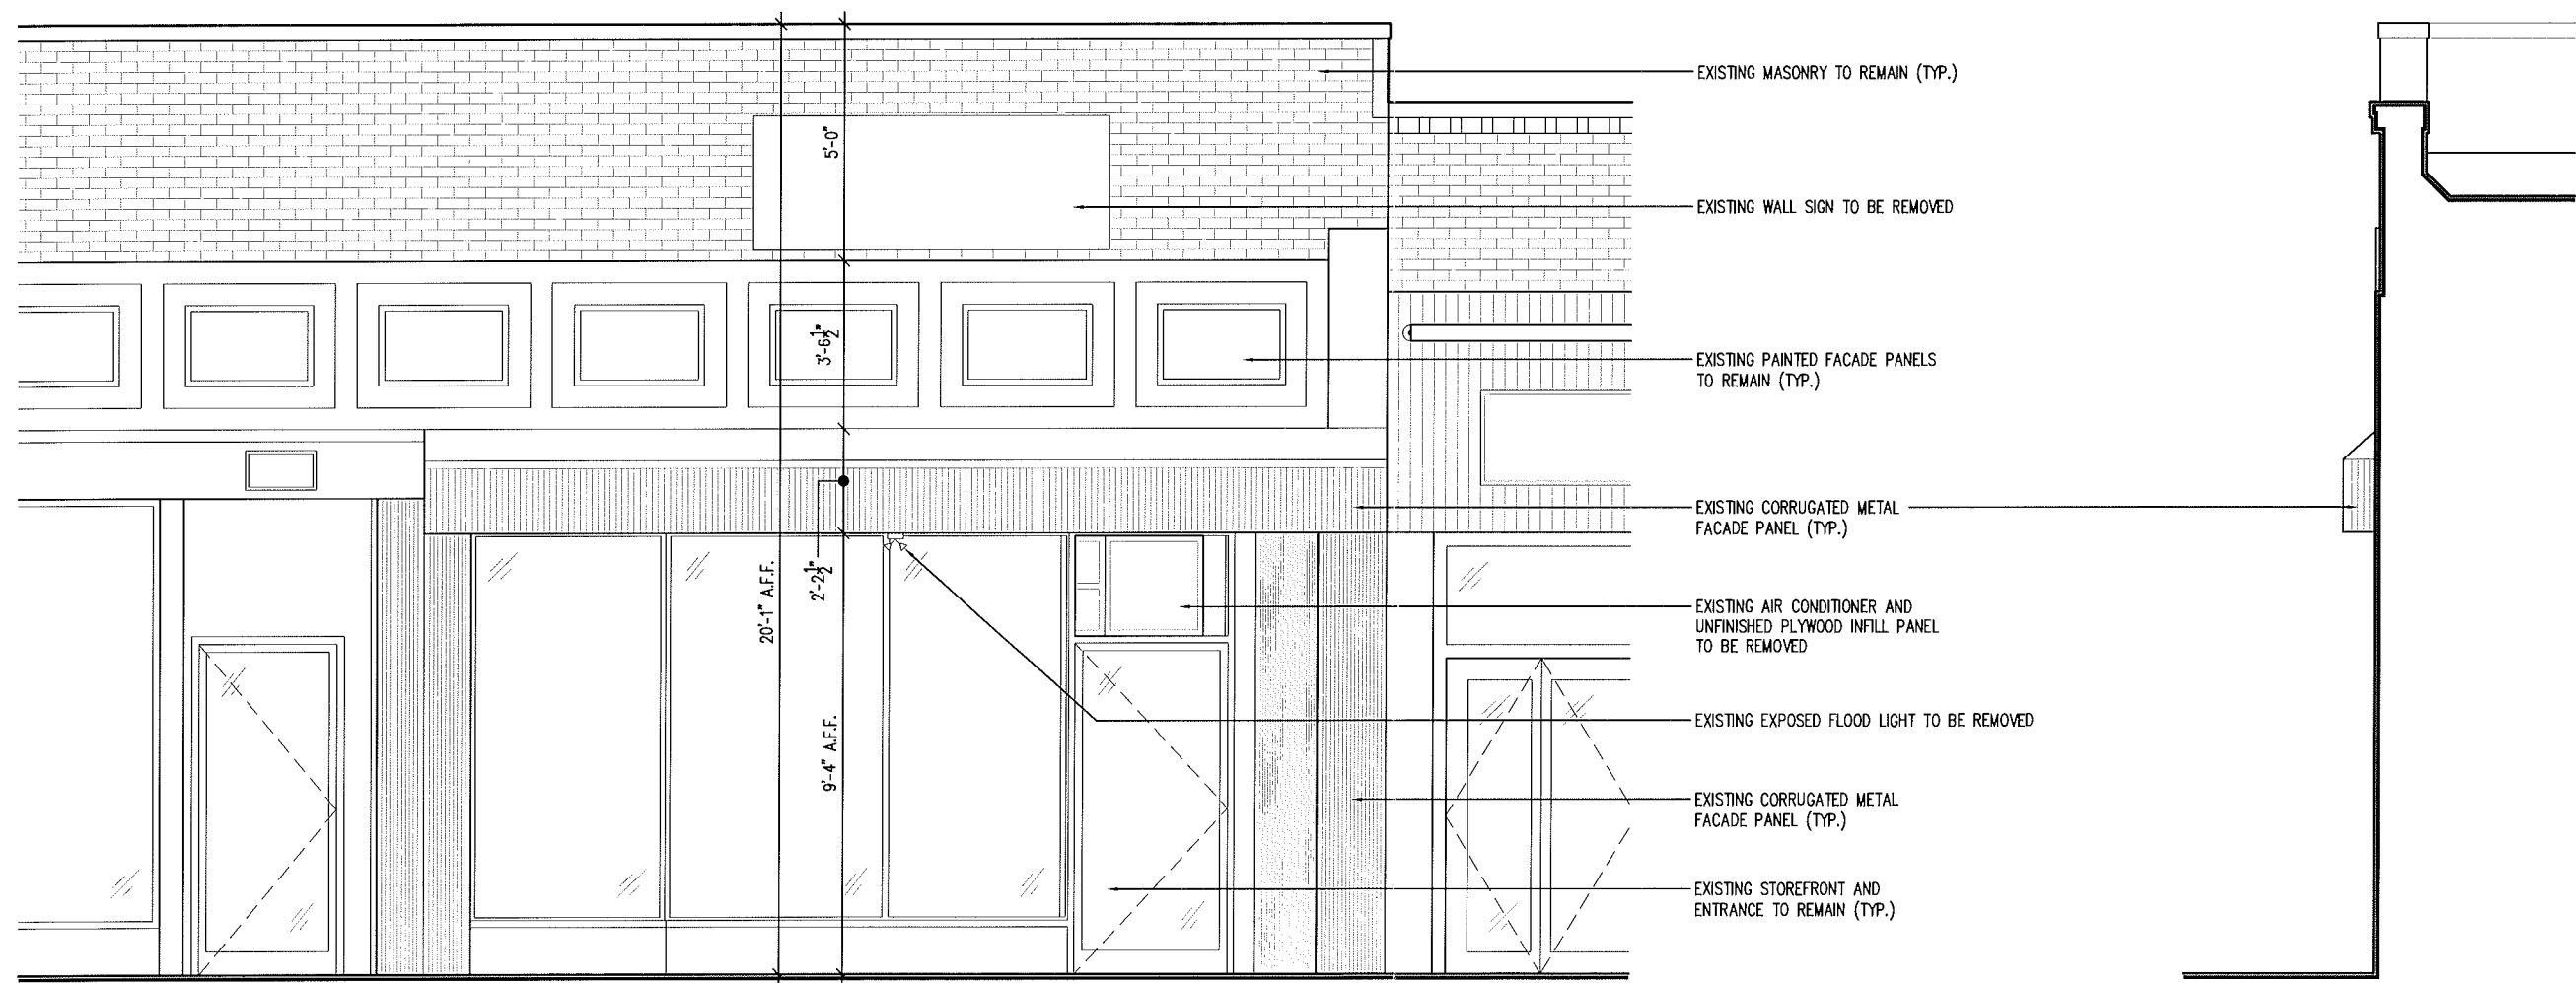

1 Existing Façade Elevation — *Farmer's Bounty*
EX1.2 SCALE: 1/4" = 1'-0"



2 Existing Façade Section
EX1.2 SCALE: 1/4" = 1'-0"

iYO Café
234 Elm Street Somerville, MA

APPROACH ARCHITECTS
36 Bromfield St. Suite #404 Boston, MA 02108
TEL (617) 556-2627 FAX (617) 556-4884

DATE: 06 DEC 11
SCALE: 1/4" = 1'-0"
DRAWN: MEH/CMK


EXISTING
FAÇADE
ELEVATION
& SECTION

SHEET NUMBER

EX1.2

BOWERS AVENUE

EXISTING STORE
GOODWILL

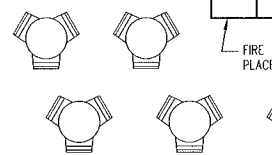

FIRE PLACE

SEATING AREA

SELF-SERVE
FROZEN YOGURT
STATIONS

SUPPORT

SELF-SERVE
FROZEN YOGURT
STATIONS

SELF-SERVE
TOPPING
STATION

SERVICE AREA

DISPLAY

LIBRARY

FIREPLACE

WOMEN

MEN

OFFICE

STORAGE



JANITOR

EGRESS

EXISTING RESTAURANT
NAMASKAR

PRIVATE LOT

1 Proposed Plan
SK1.1 SCALE: 3/32" = 1'-0"

  

iYO Café
234 Elm Street Somerville, MA


APPROACH ARCHITECTS
36 Bromfield St. Suite #404 Boston, MA 02108
TEL (617) 556-2627 FAX (617) 556-4884

DATE: 06 DEC 11
SCALE: 3/32" = 1'-0"
DRAWN: MEH

PROPOSED
PLAN


SHEET NUMBER

SK1.1

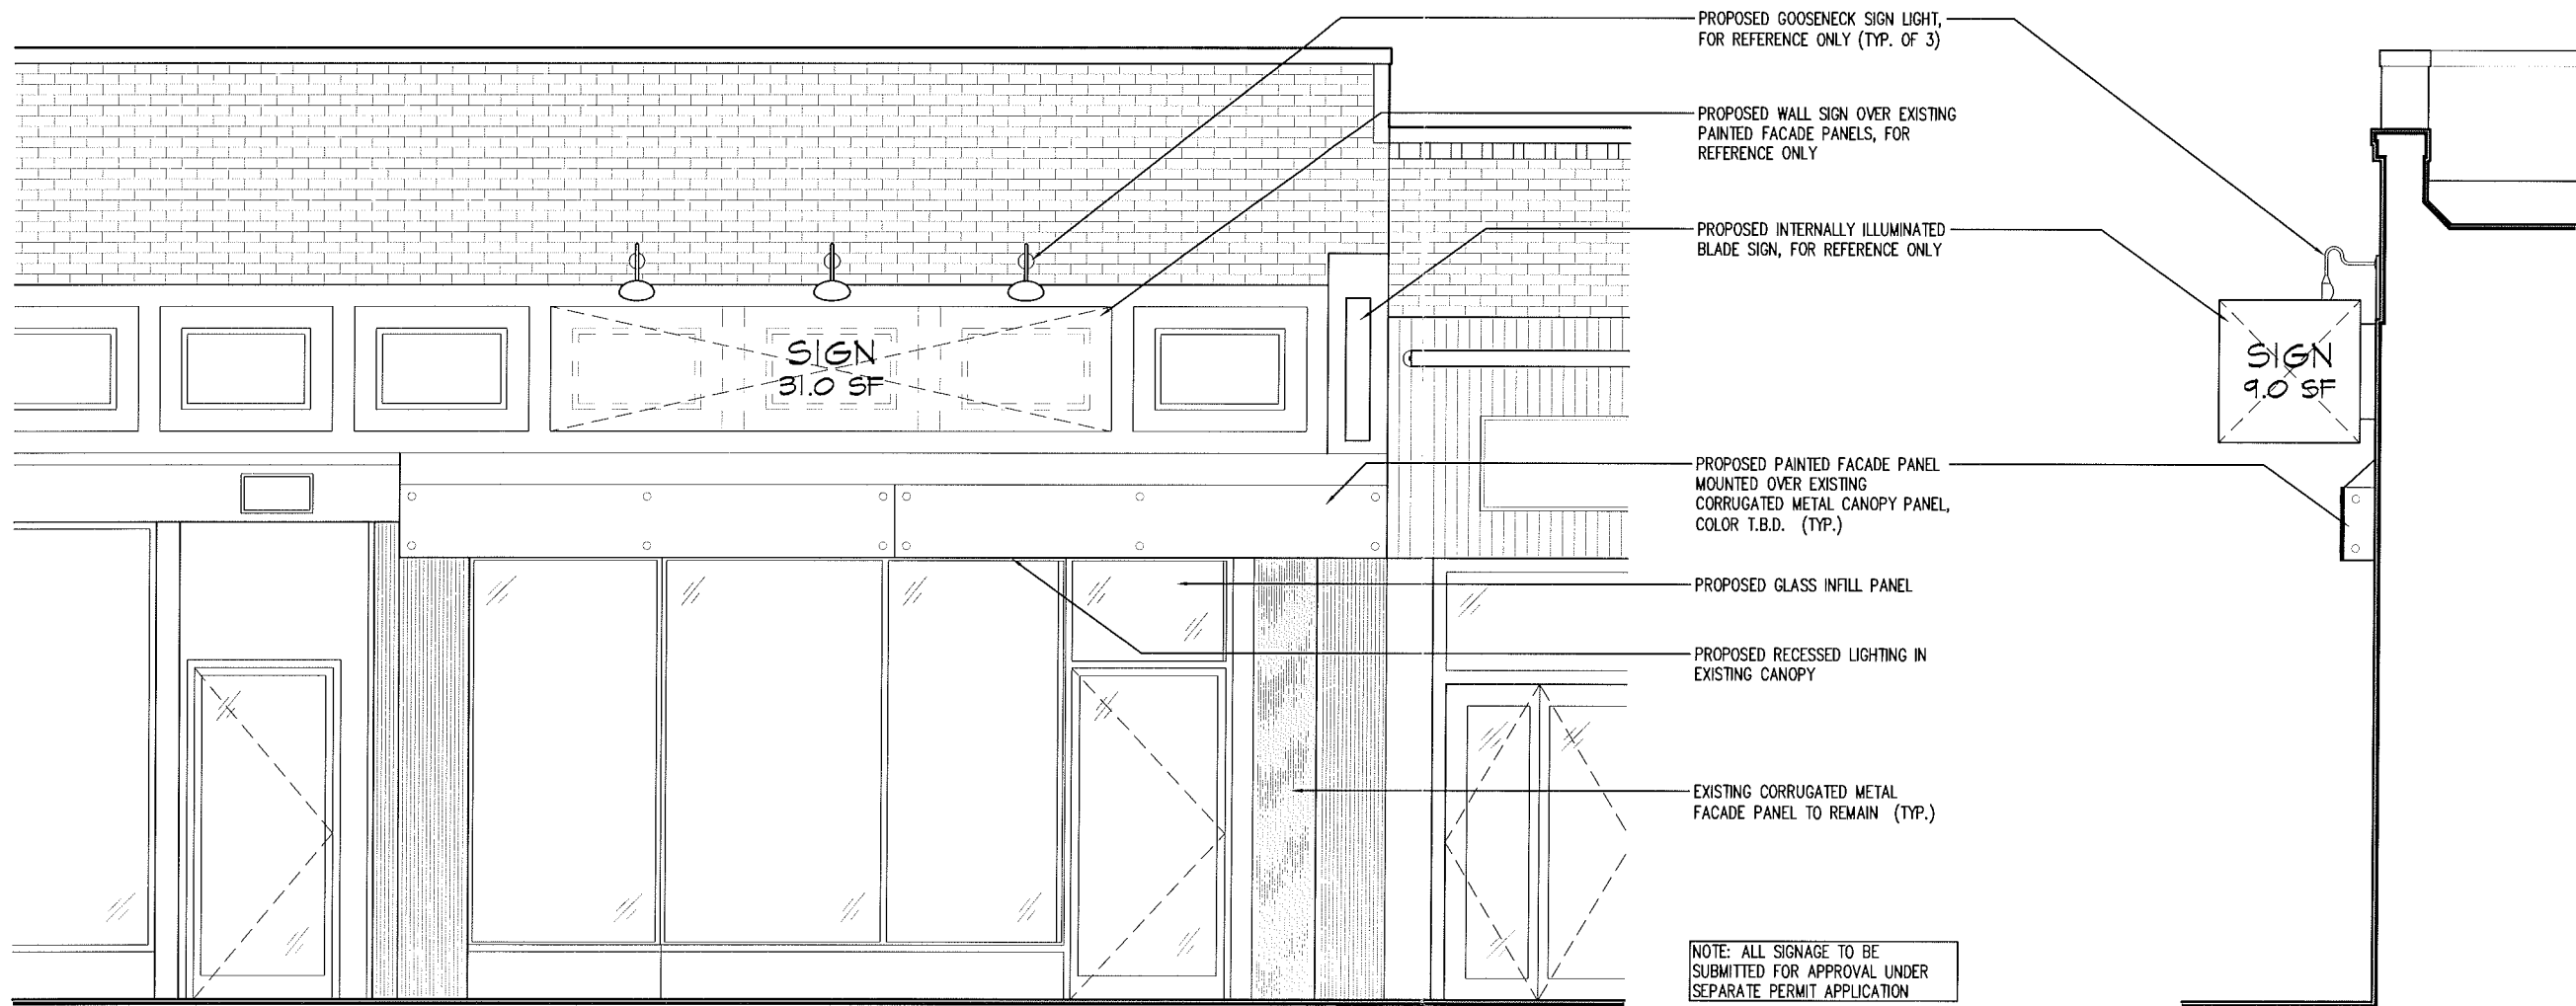

1 Proposed Façade Elevation -Farmer's Bounty
SCALE: 1/4" = 1'-0"

2 Proposed Façade Section
SCALE: 1/4" = 1'-0"

 

iYO Café
234 Elm Street Somerville, MA

APPROACH ARCHITECTS
36 Bromfield St. Suite #404 Boston, MA 02108
TEL (617) 556-2627 FAX (617) 556-4884

DATE: 06 DEC 11
SCALE: 1/4" = 1'-0"
DRAWN: MEH/CMK

PROPOSED
FAÇADE
ELEVATION
& SECTION

SHEET NUMBER

SK1.2