



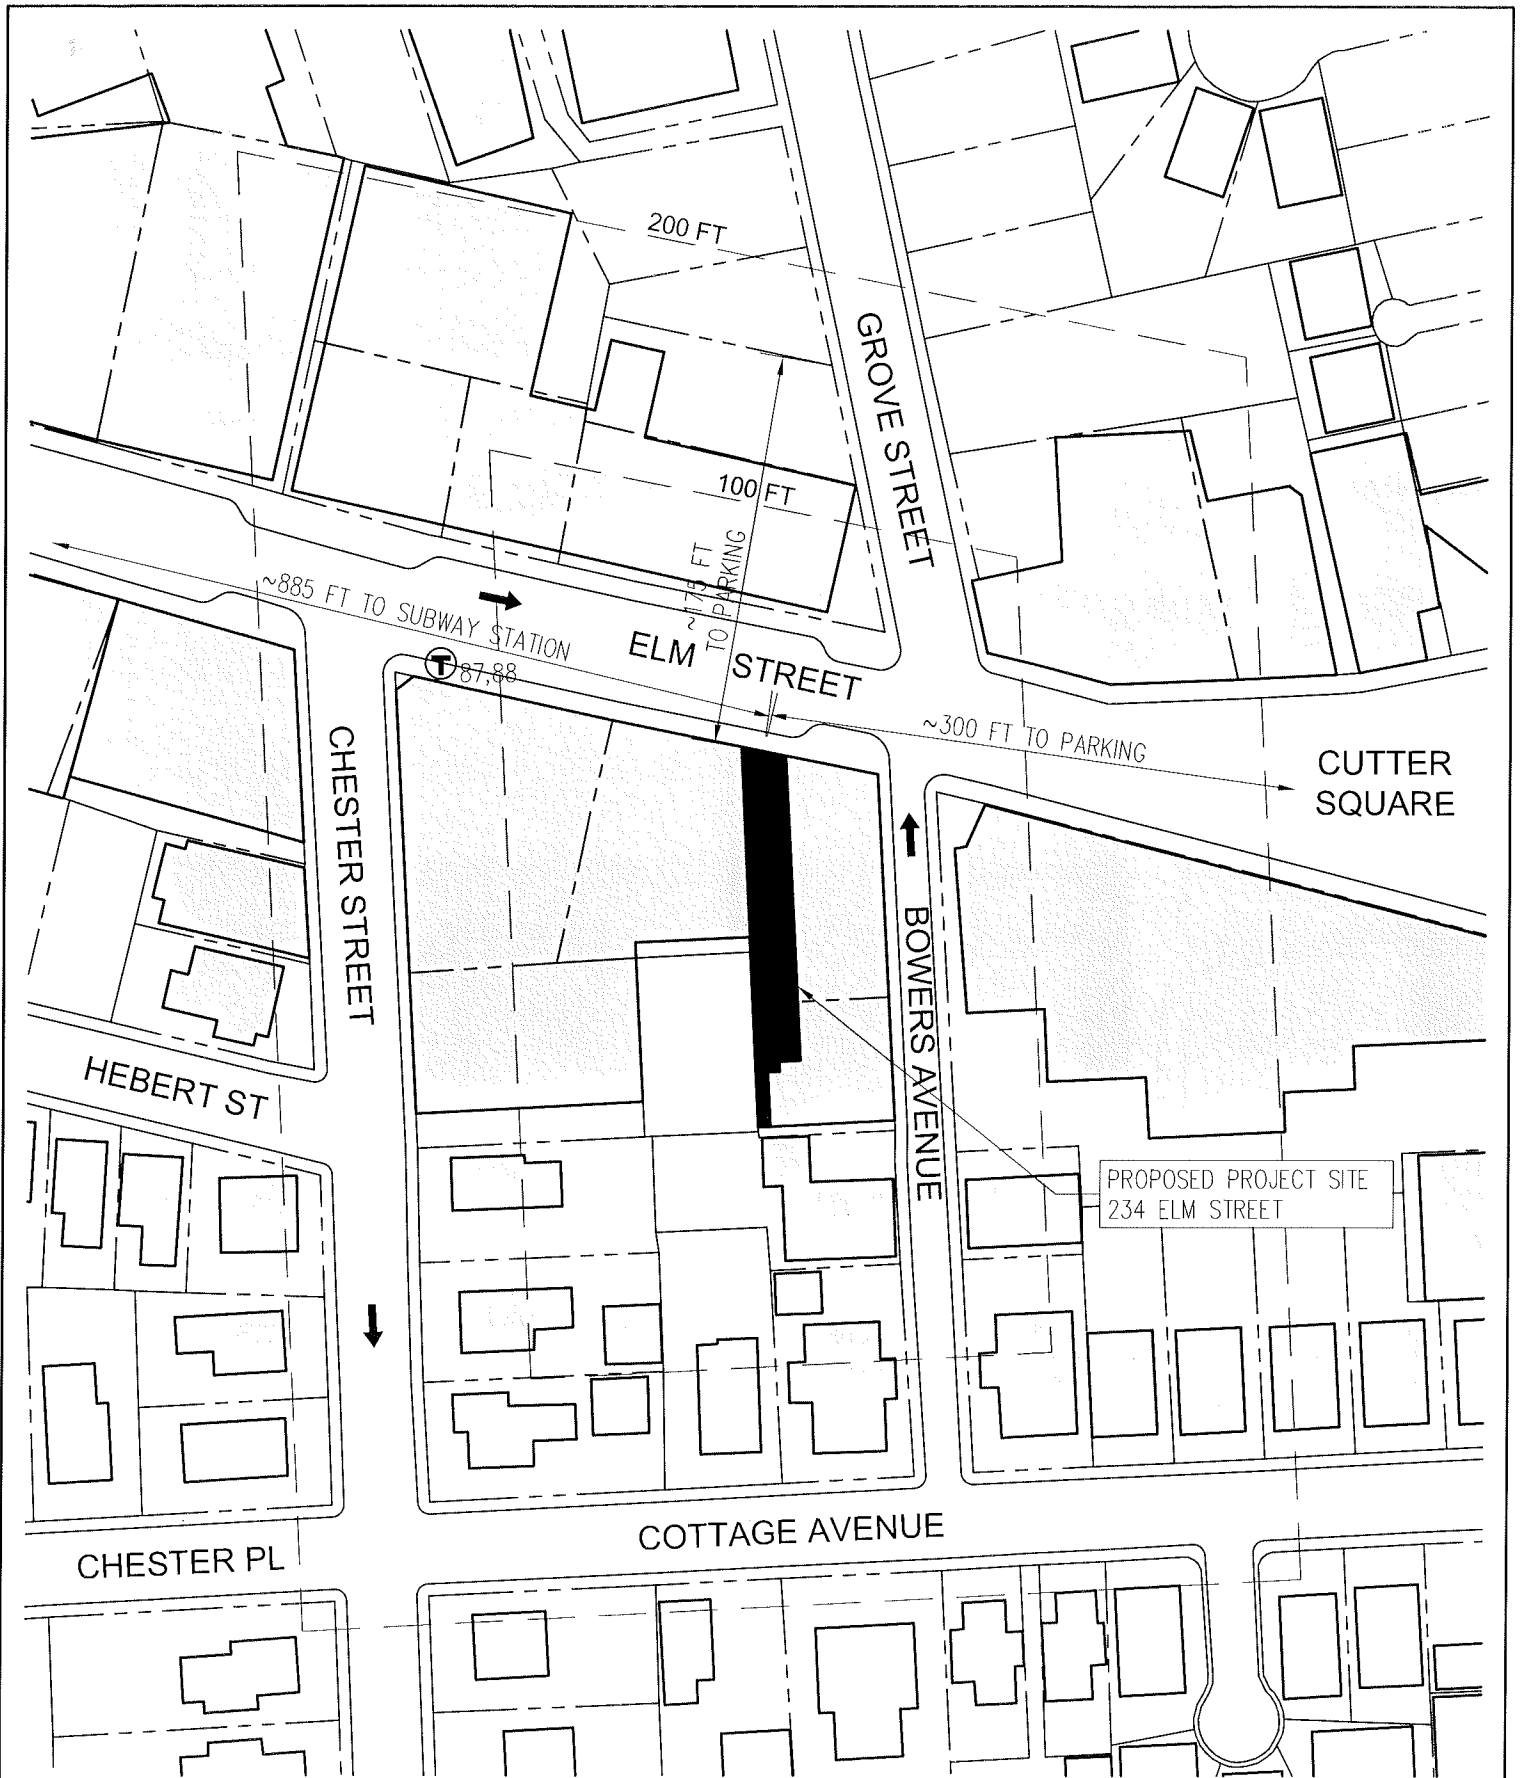

1 Vicinity Plan for 234 Elm Street
VP.1 SCALE: 1" = 80'-0"

 


APPROACH ARCHITECTS
36 Bromfield St. Suite #404 Boston, MA 02108
TEL (617) 556-2627 FAX (617) 556-4884


DATE: 06 DEC 11
SCALE: 1"=80'-0"


iYO Café
234 Elm Street Somerville, MA

VP.1
SHEET NUMBER

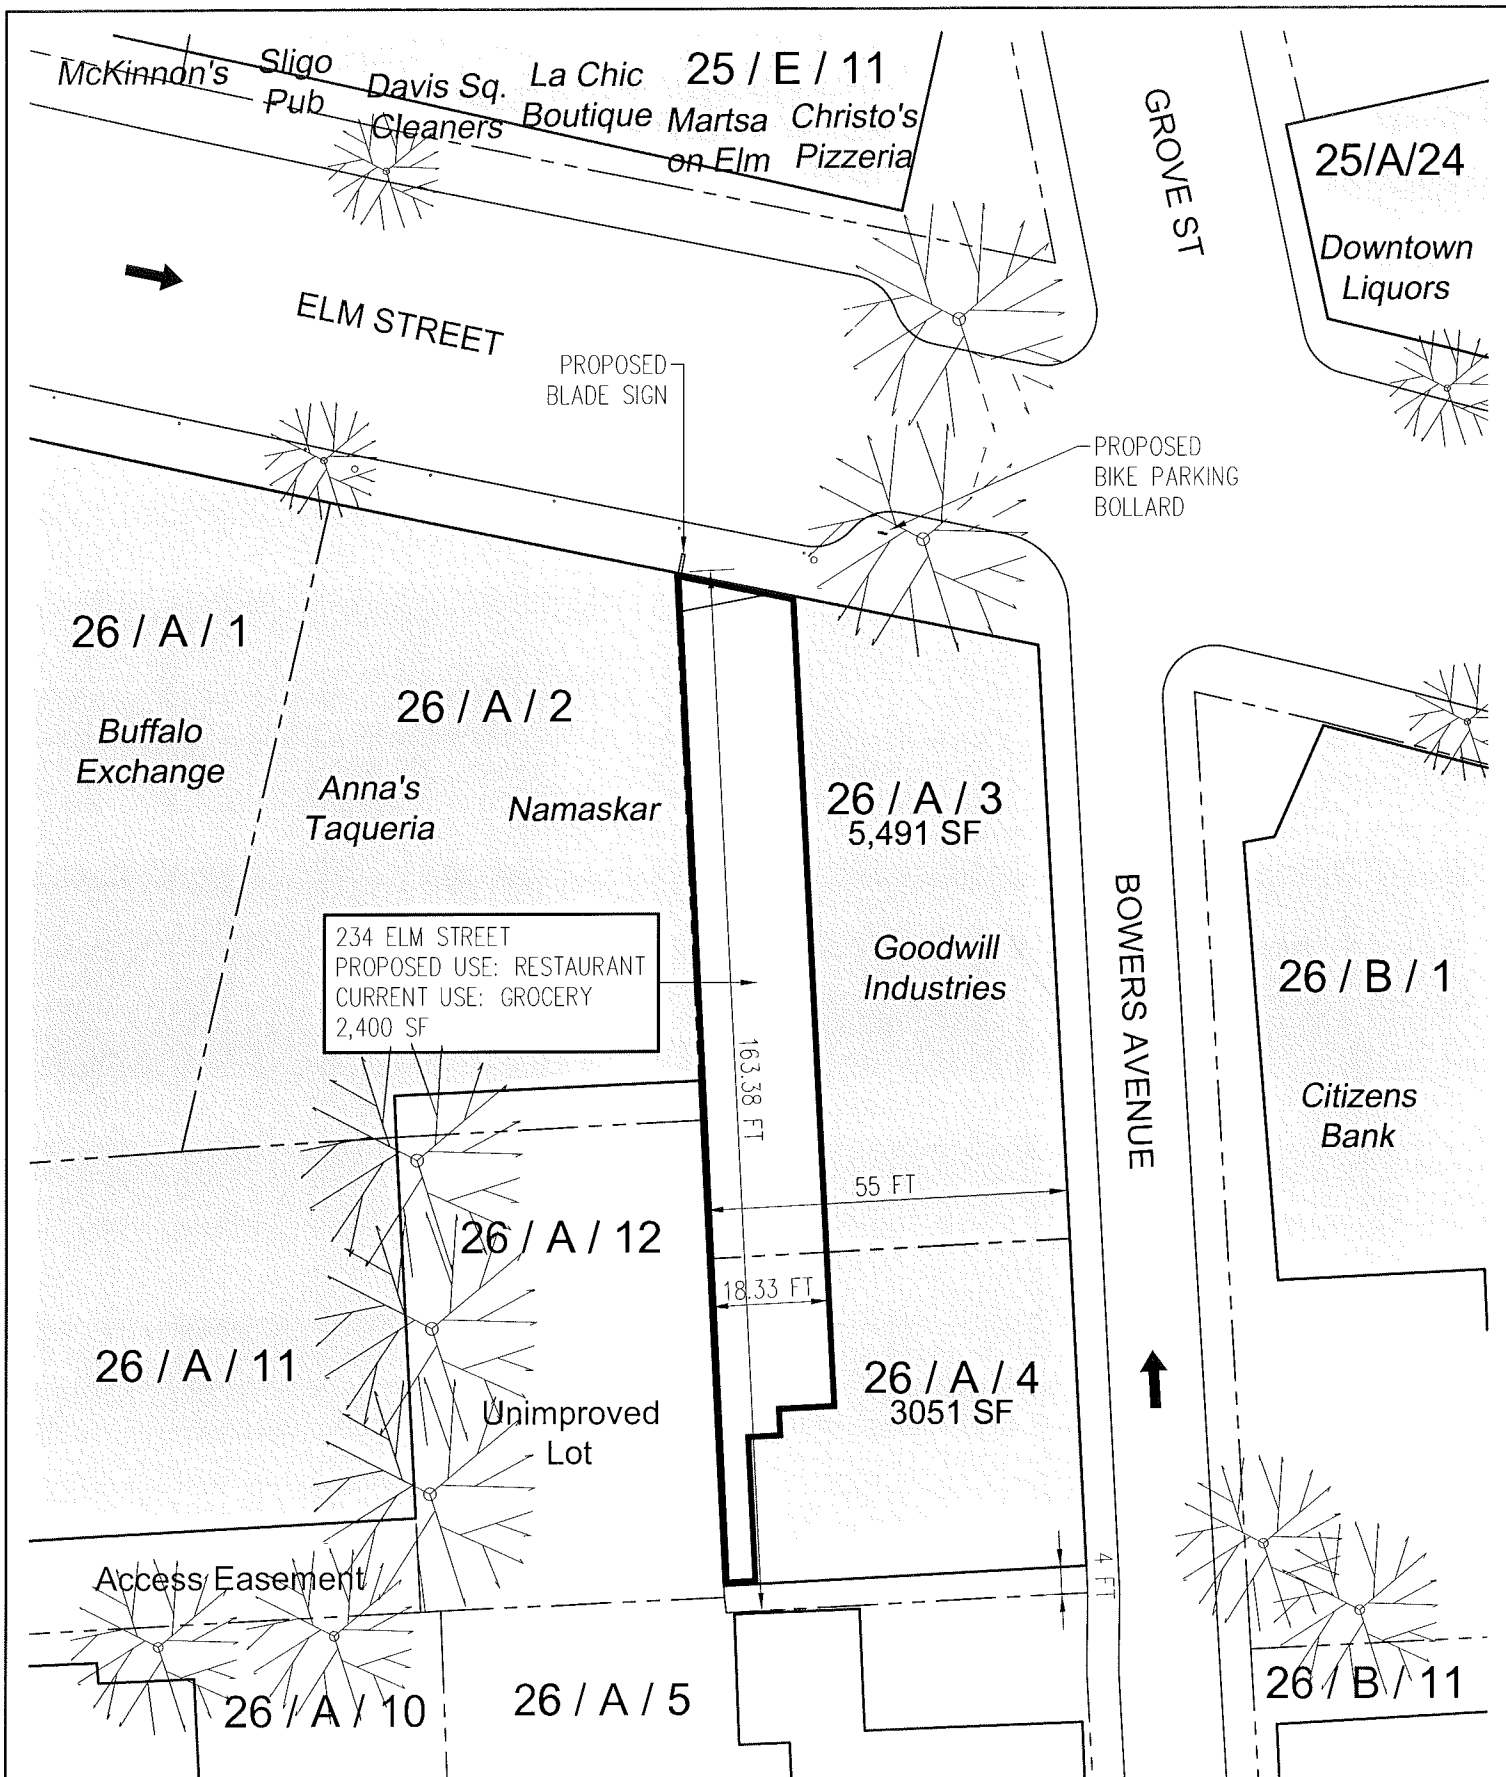

1 Site Plan for 234 Elm Street
 SP.1 SCALE: 1" = 30'-0"

 

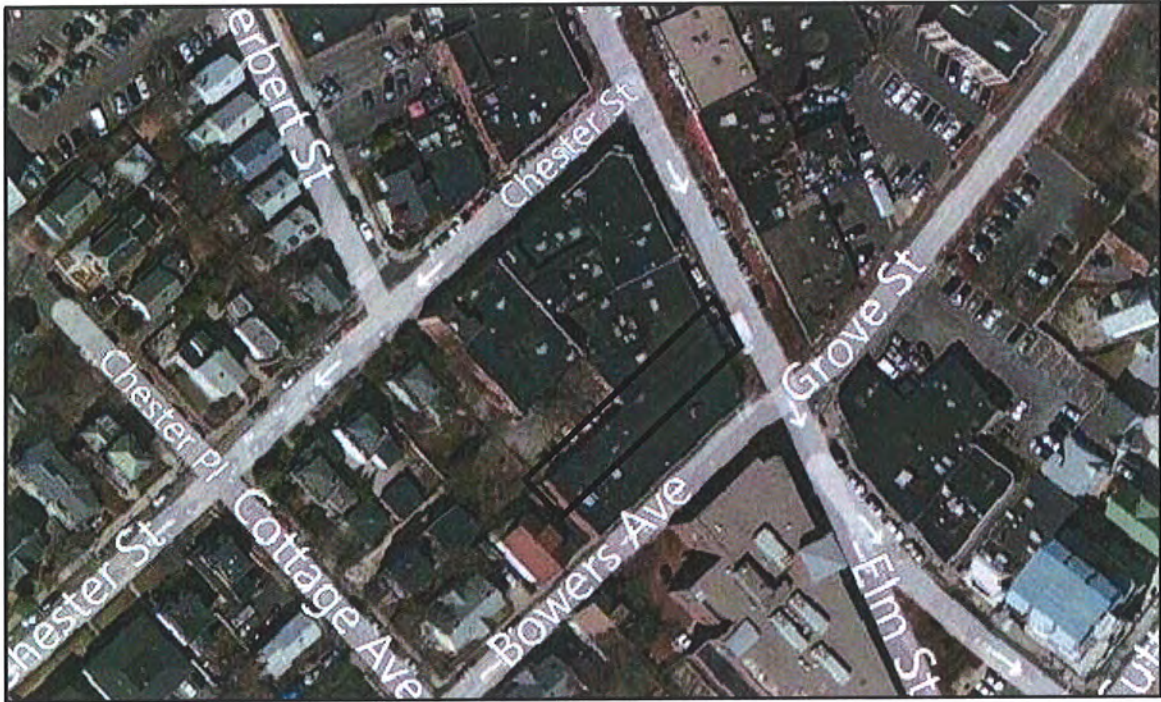

Aerial Plan



Aerial View — Facing Northwest




Aerial View — Facing Southwest





Aerial View — Facing Southeast



Existing Storefront View from Elm Street

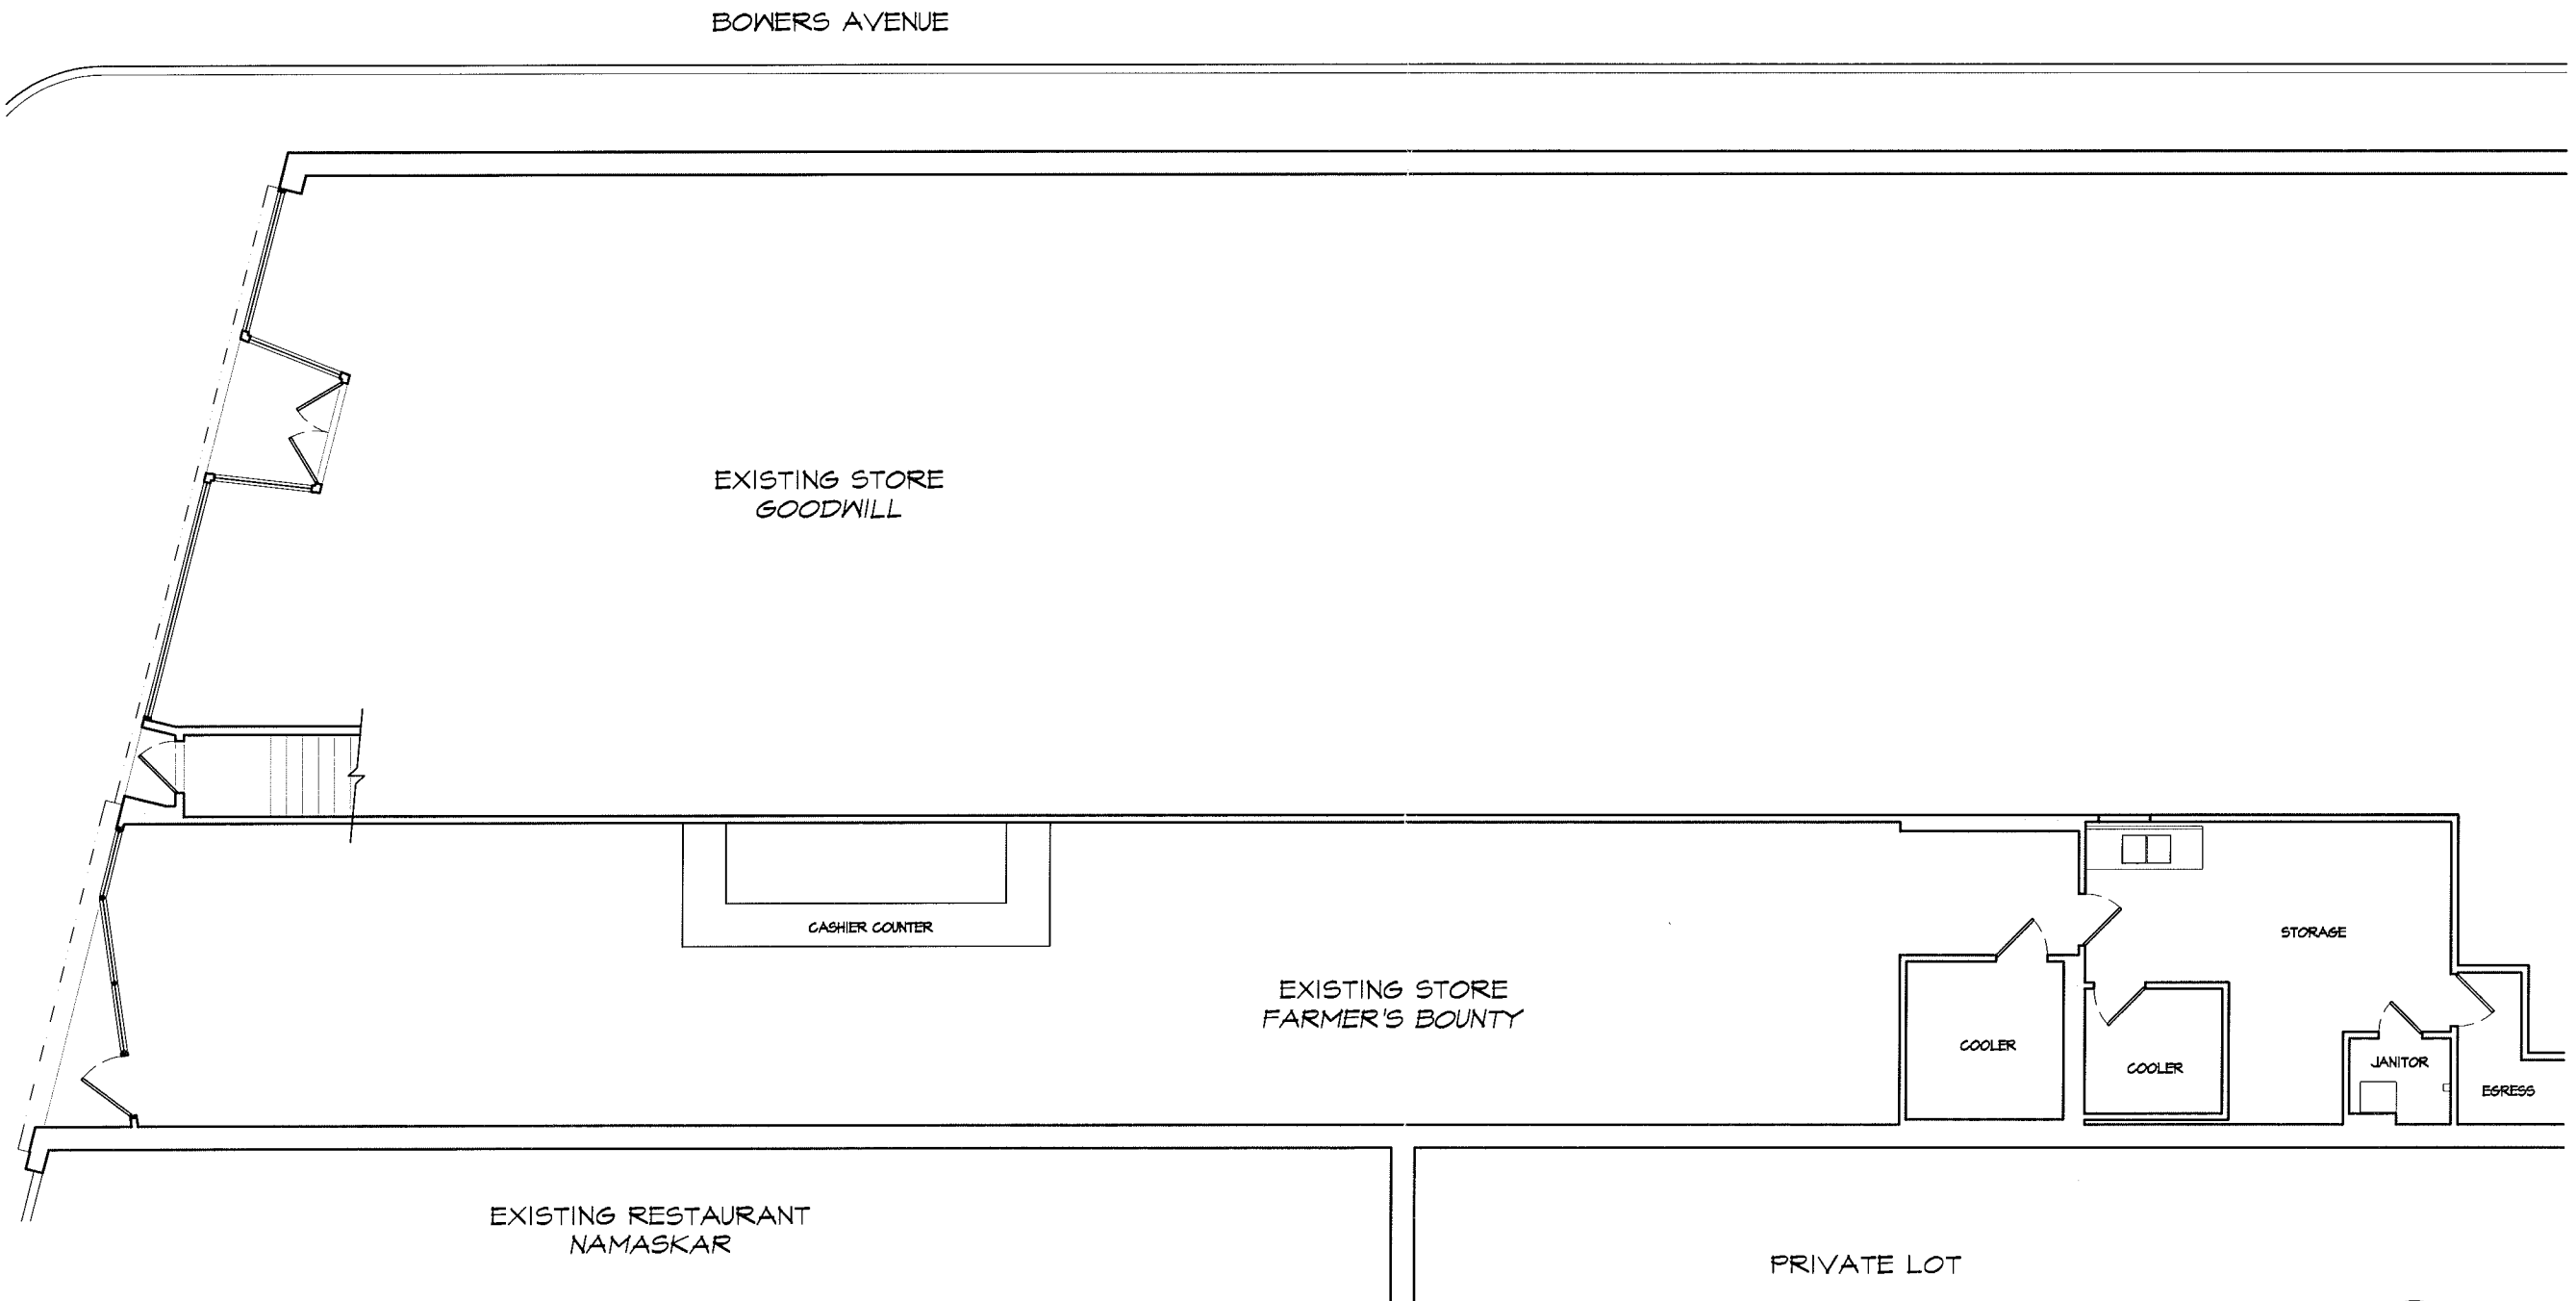


1 Existing Plan — Farmer's Bounty
 EX1.1 SCALE: 3/32" = 1'-0"

  

iYO Café 234 Elm Street Somerville, MA	
APPROACH ARCHITECTS 36 Bromfield St. Suite #404 Boston, MA 02108 TEL (617) 556-2627 FAX (617) 556-4884	
DATE: 06 DEC 11	
SCALE: 3/32" = 1'-0"	
DRAWN: MEH/CMK	
EXISTING PLAN	
SHEET NUMBER	
EX1.1	

BOWERS AVENUE

EXISTING STORE
GOODWILL

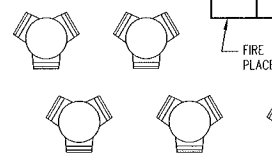

FIRE PLACE

SEATING AREA

SELF-SERVE
FROZEN YOGURT
STATIONS

SUPPORT

SELF-SERVE
FROZEN YOGURT
STATIONS

SELF-SERVE
TOPPING
STATION

SERVICE AREA

DISPLAY

LIBRARY

FIREPLACE

WOMEN

MEN

OFFICE

STORAGE

JANITOR

EGRESS



EXISTING RESTAURANT
NAMASKAR

PRIVATE LOT

1
SK1.1

Proposed Plan

SCALE: 3/32" = 1'-0"

  

iYO Café
234 Elm Street Somerville, MA


APPROACH ARCHITECTS
36 Bromfield St. Suite #404 Boston, MA 02108
TEL (617) 556-2627 FAX (617) 556-4884

DATE: 06 DEC 11
SCALE: 3/32" = 1'-0"
DRAWN: MEH


PROPOSED
PLAN

SHEET NUMBER

SK1.1

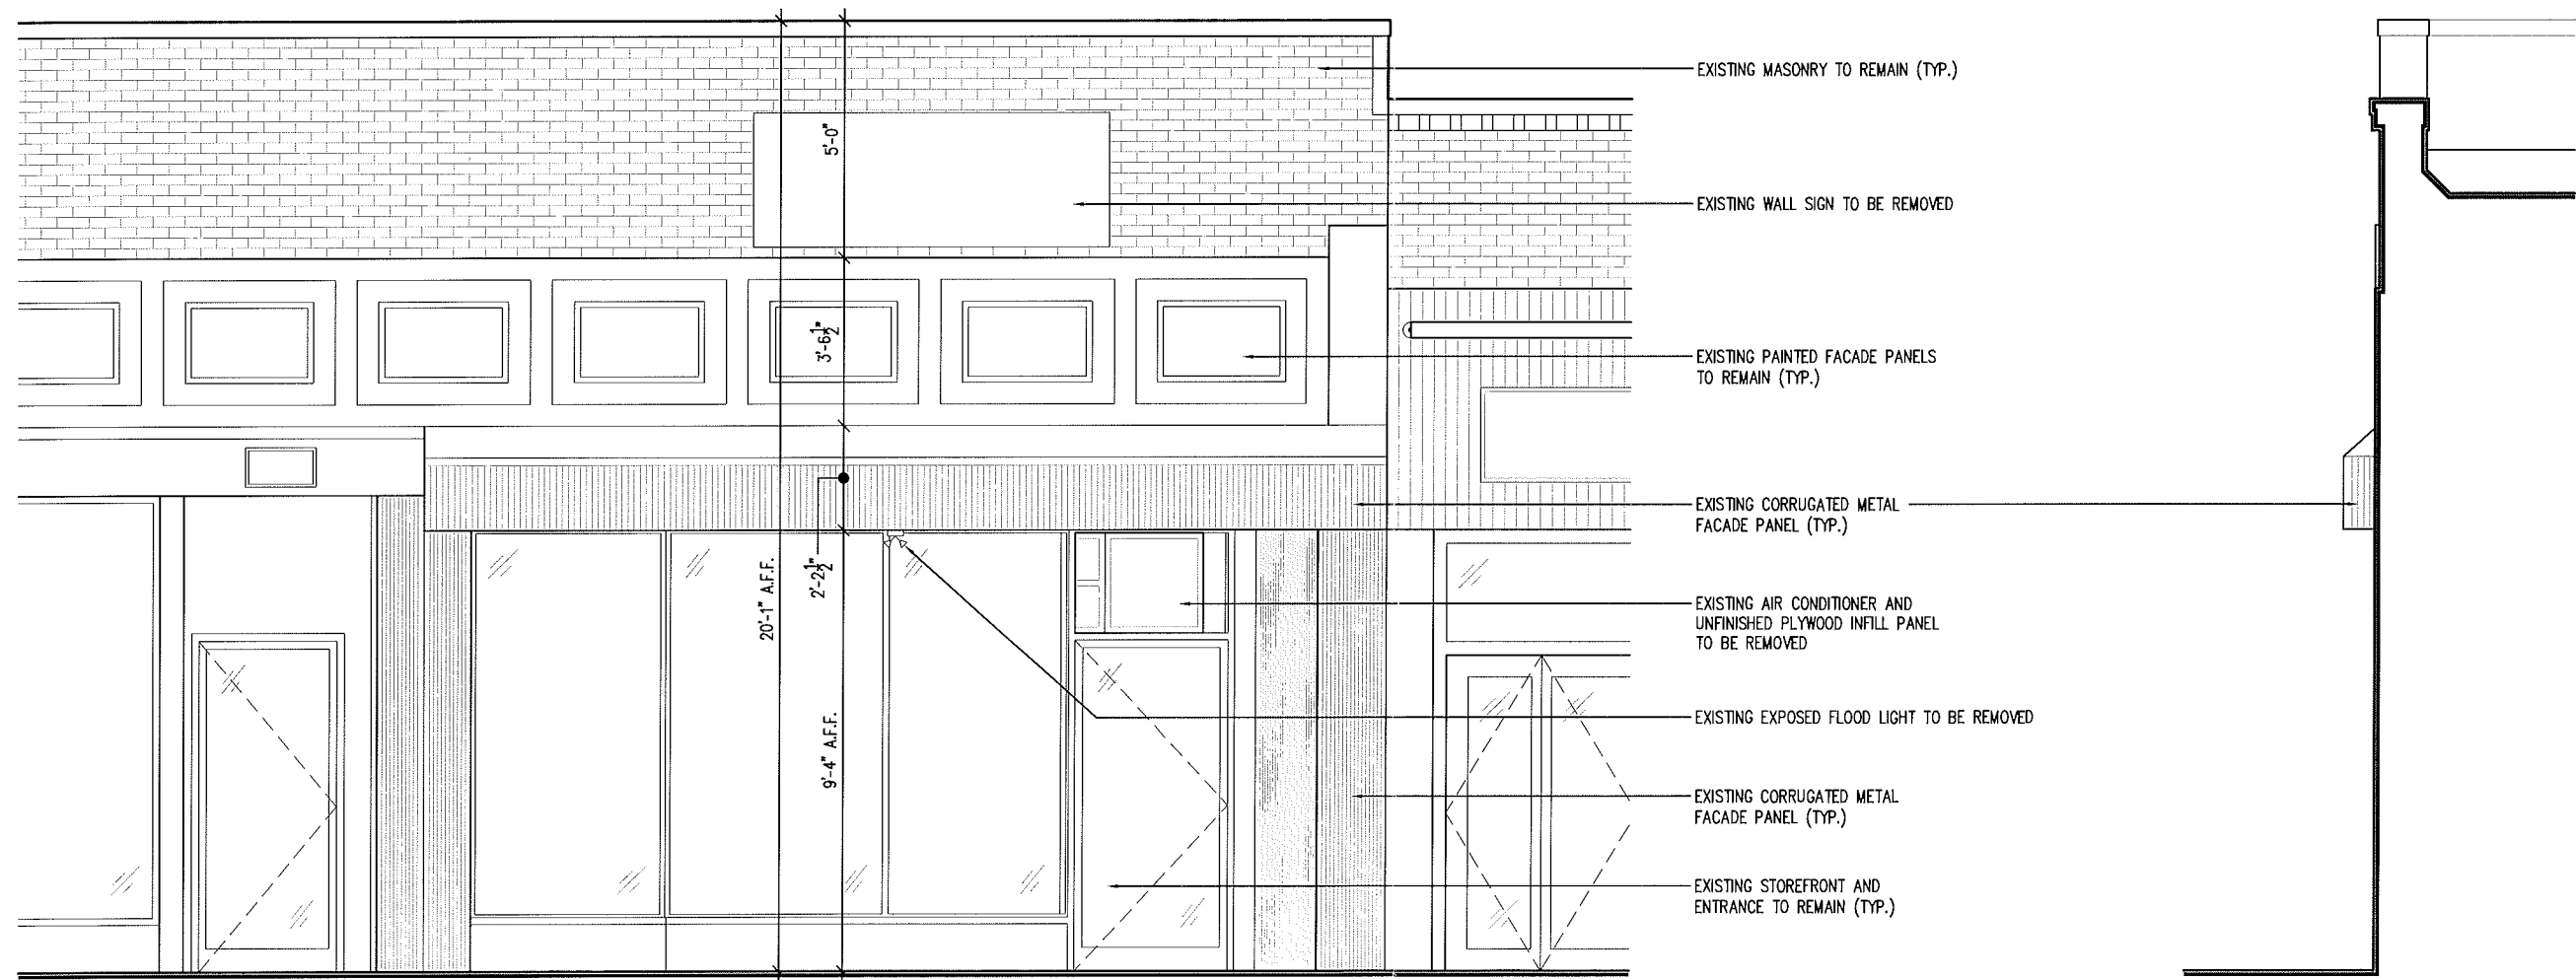

1 Existing Façade Elevation — *Farmer's Bounty*
EX1.2 SCALE: 1/4" = 1'-0"

 

2 Existing Façade Section
EX1.2 SCALE: 1/4" = 1'-0"

iYO Café
234 Elm Street Somerville, MA


APPROACH ARCHITECTS
36 Bromfield St. Suite #404 Boston, MA 02108
TEL (617) 556-2627 FAX (617) 556-4884

DATE: 06 DEC 11
SCALE: 1/4" = 1'-0"
DRAWN: MEH/CMK

EXISTING
FAÇADE
ELEVATION
& SECTION


SHEET NUMBER

EX1.2

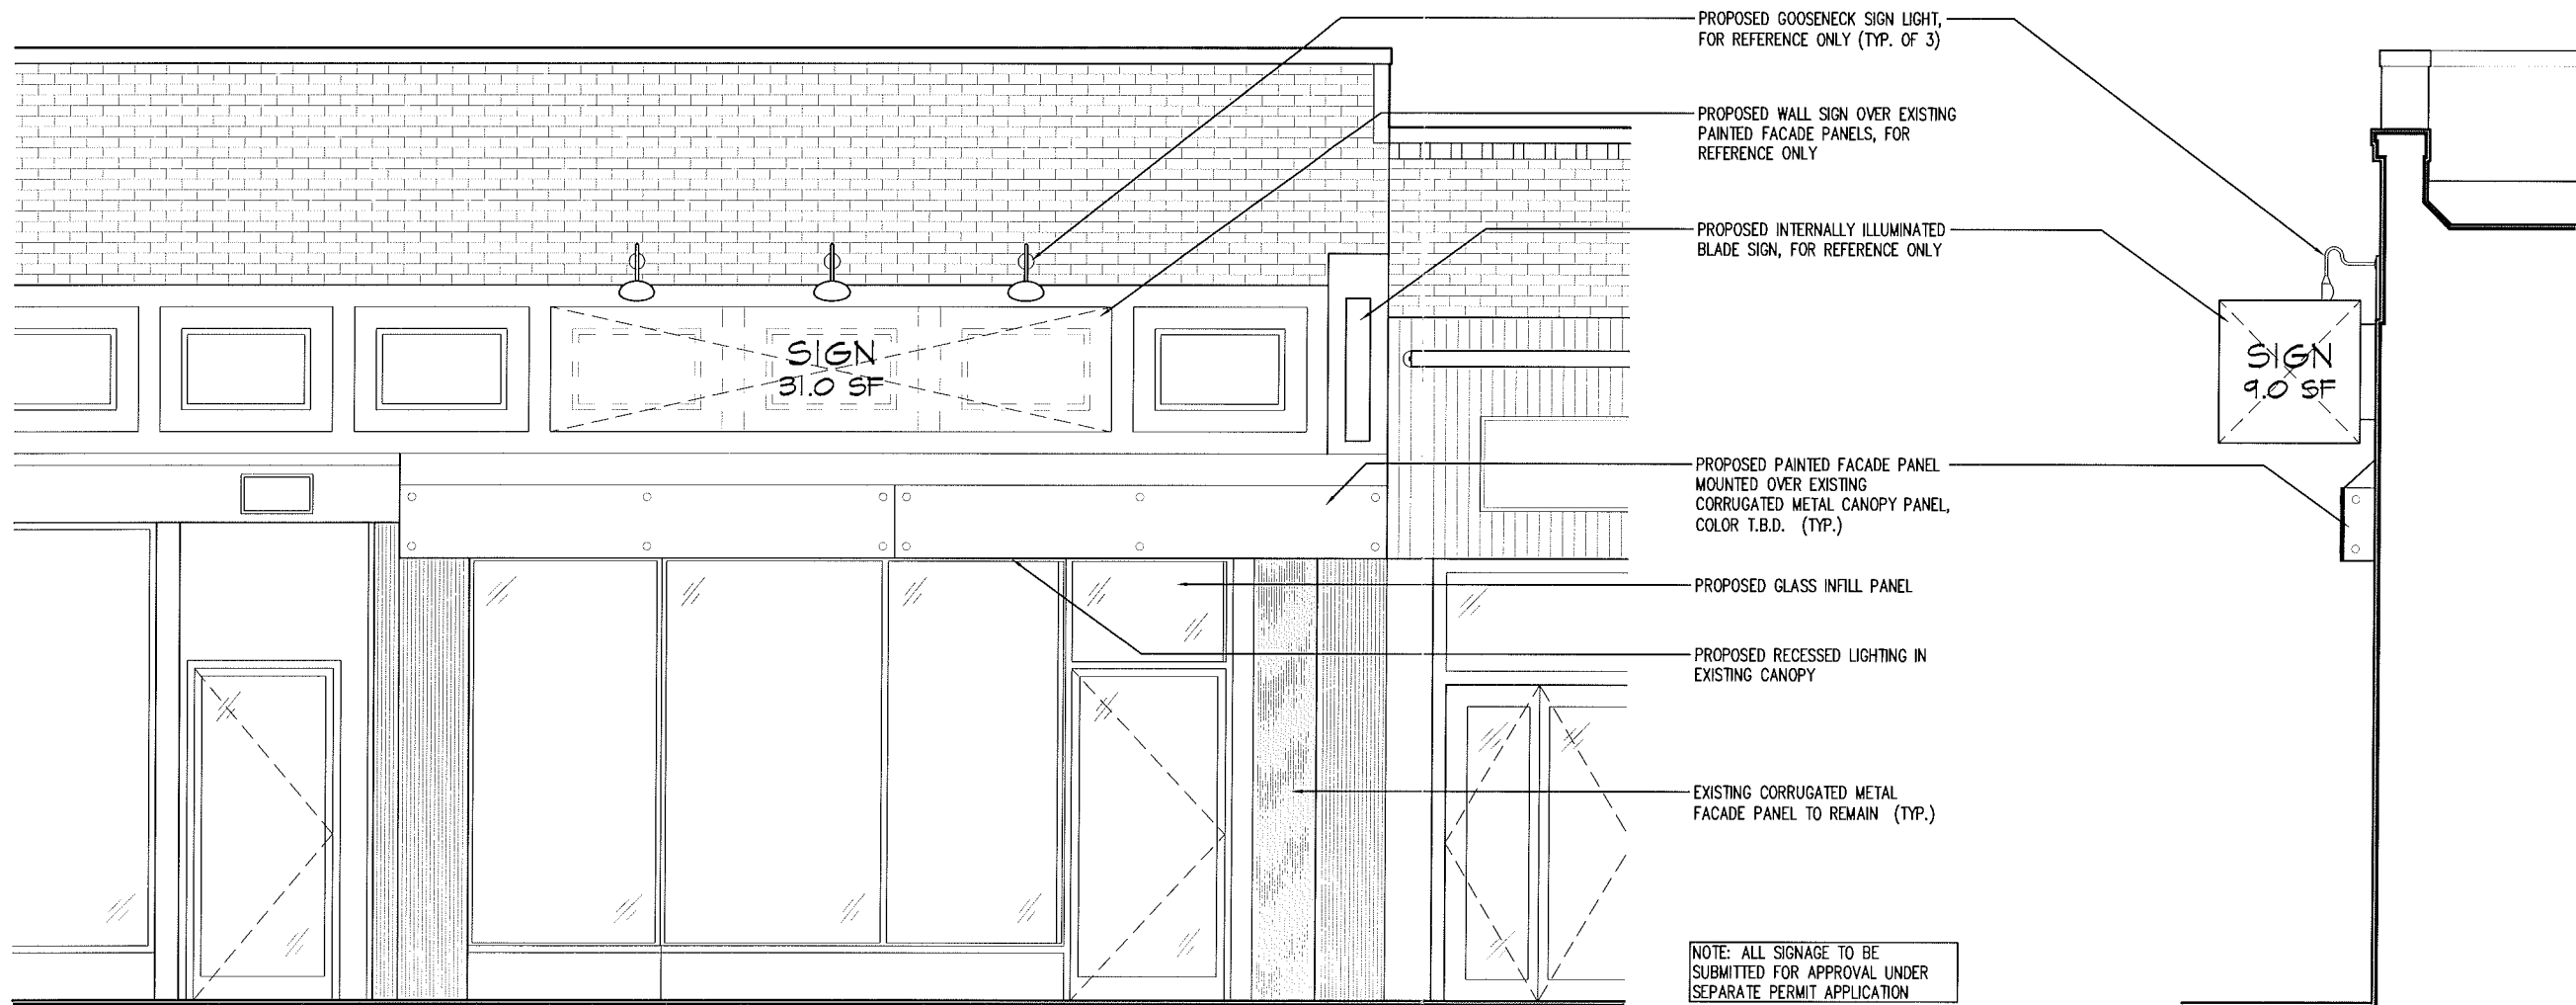

1 Proposed Façade Elevation -Farmer's Bounty
SCALE: 1/4" = 1'-0"

2 Proposed Façade Section
SCALE: 1/4" = 1'-0"

 

iYO Café
234 Elm Street Somerville, MA

APPROACH ARCHITECTS
36 Bromfield St. Suite #404 Boston, MA 02108
TEL (617) 556-2627 FAX (617) 556-4884

DATE: 06 DEC 11
SCALE: 1/4" = 1'-0"
DRAWN: MEH/CMK

PROPOSED
FAÇADE
ELEVATION
& SECTION

SHEET NUMBER

SK1.2