

HEBERT STREET

PEDESTRIAN WALKWAY

DUMPSTERS
GREASE BARREL

EMPLOYEE PARKING


EMPLOYEE PARKING

The site plan shows a building with a complex internal layout including rooms, corridors, and a central staircase. To the left of the building is a dark, textured area representing a parking lot. To the right of the building is a large, dark, textured area representing a pedestrian walkway. The building is situated between Hebert Street and the pedestrian walkway. The parking lot is divided into two sections, both labeled 'EMPLOYEE PARKING'. The building has a series of windows along its front facade. The plan also shows a set of stairs leading up to the building entrance. A legend indicates that the symbols for 'DUMPSTERS' and 'GREASE BARREL' are located near the building's exterior wall.

2 SITE PLAN
Scale: 1/64" = 1' - 0"

Proposed Occupancy: Restaurant
Total SF: 3403
Zoning District: CBD (Central Business District)

1 ENLARGED SITE PLAN
Scale: 1/8" = 1' - 0"

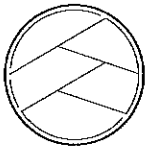



126 Lincoln Street Suite 110,
Boston, MA 02111

Architect's Seal:

Consultants


PERMIT SET

[illegible]

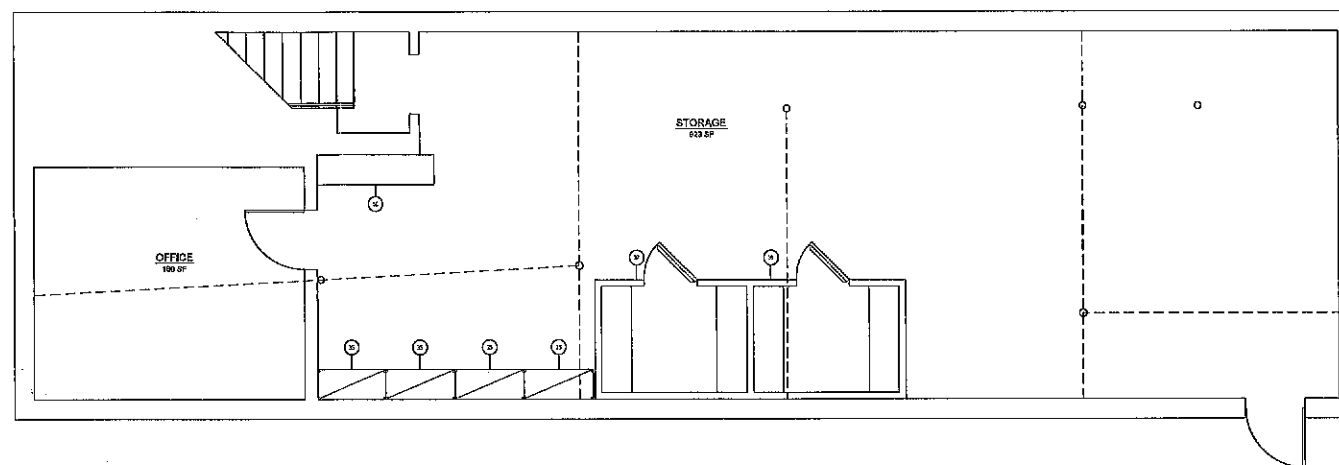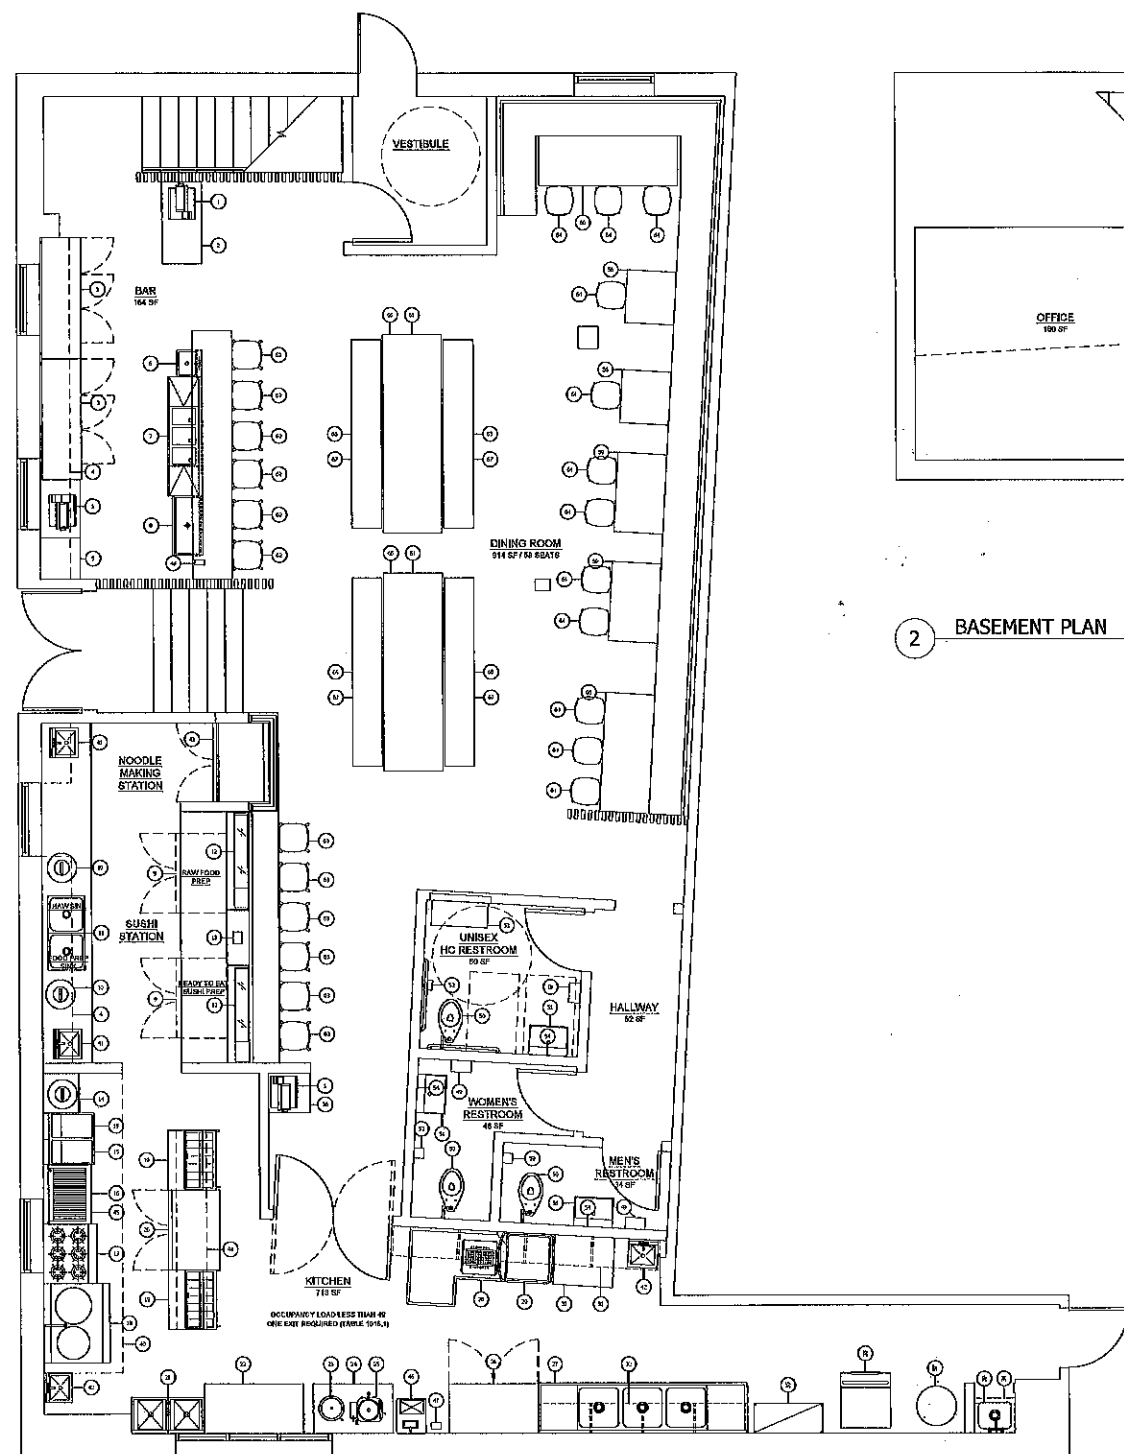

- EQUIPMENT LEGEND KEY

1. POS Station
2. Host Station
3. Bar Back Cooler
4. Wall Mounted Shelving
5. Glass Storage Rack
6. Underbar Hand Sink with Splashguards
7. Three-Compartment Barsink
8. Underbar Icebin
9. Undercounter Refrigerator
10. Rice Warmer
11. Undermounted Food Prep Sink
12. Refrigerated Sushi Display Case
13. Recelpot Ticker
14. Electric Rice Cooker
15. Deep Fryer
16. Charbroiler
17. Commercial Range
18. Wok Range
19. Refrigerated Food Prep Table
20. Worktop Refrigerator
21. Two-compartment Food Prep Sink
22. SS Food Prep Table
23. Soup Warmer
24. Water Station
25. Coffee/Tea Urn
26. Dual Temperature Reach In Refrigerator
27. Three-compartment Sink
28. Soil Dish Table
29. High-temp Dishwasher
30. SS Work Table
31. Clean Dish Shelving
32. Pots and Pans Shelving
33. Ice maker w/ storage bin
34. Mop sink
35. SS Dry Storage Shelving
36. Waiter Station
37. Walk in Refrigerator
38. Walk in Freezer
39. Cleaning Supply Shelving
40. Exhaust Hood
41. Drop-In Handsink w/ splash guards
42. Wall Mounted Handsink w/ splash guards
43. Undercounter Freezer
44. Tablemounted Dish Shelving
45. Chef Base
46. Stainless Steel Waiter Station
47. Dipper Well
48. Soda Dispenser
49. Hand Dryer
50. Toilet
51. Restroom Hand Sink
52. Toilet Paper Dispenser
53. Baby Changing Station
54. Restroom Mirror
55. Grab Bar
56. Employee Locker
57. Hot Water Heater
58. 2 Seater Table
59. 4 Seater Table
60. 6 Seater Table
61. Communal Table
62. Bar Stool
63. Sushi Bar Stool
64. Dining Chairs
65. Communal Bench
66. Communal Table Legs
67. Communal Bench Legs

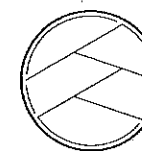

128 Lincoln Street Suite 110,
Boston, MA 02111

Phillips's San

PERMIT SET

[illegible]