



1 STREET CORNER PERSPECTIVE

Assembly Row Child Care Center
Partners HealthCare
Assembly Row 251 Grand Union Boulevard
Somerville, MA


DRAWING TITLE

STREET CORNER
PERSPECTIVE

[illegible]

Scale
1408.01
DWAA Project number

SK-37

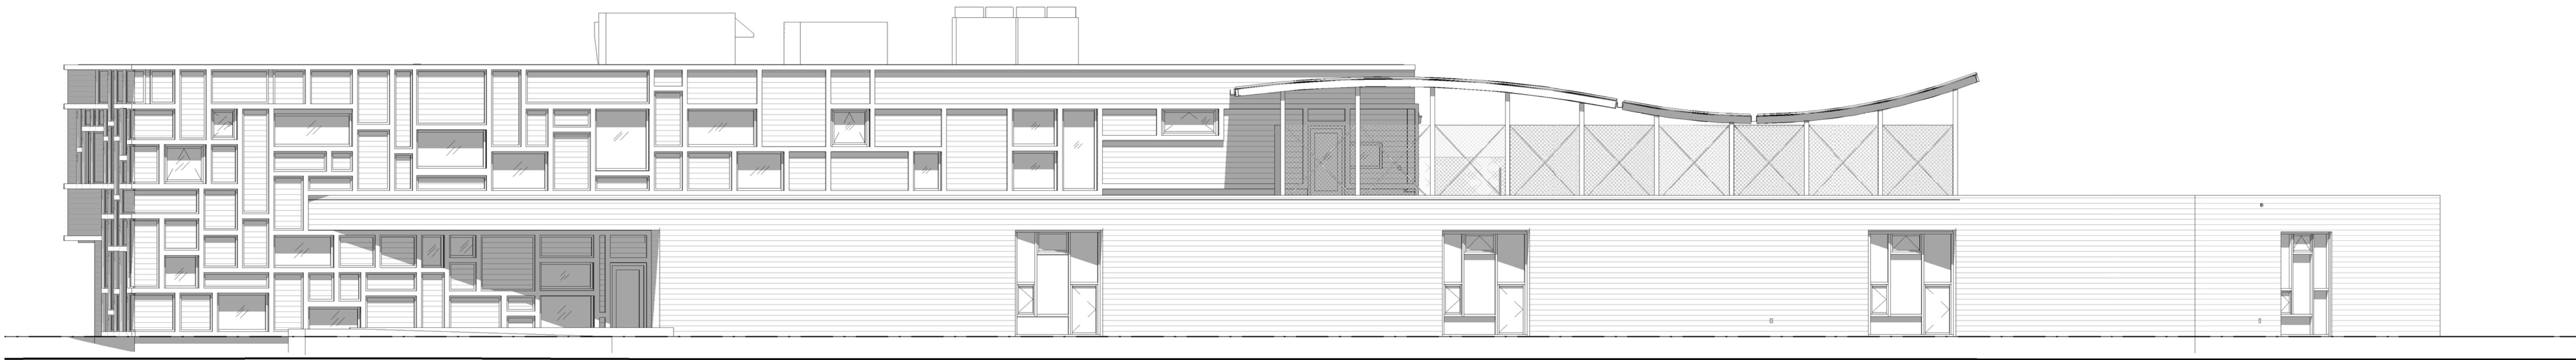

① WEST ELEVATION - STREET PARALLEL
1/8" = 1'-0"



② NORTH ELEVATION
1/8" = 1'-0"

③ SOUTH ELEVATION
1/8" = 1'-0"



④ EAST ELEVATION - STREET PARALLEL
1/8" = 1'-0"

D.W. ARTHUR
ASSOCIATES
ARCHITECTURE, INC

46 PLYMPTON STREET
BOSTON, MA 02118
TEL: 617-426-2200
www.DWARTHUR.com

Assembly Row Child Care Center
Partners HealthCare
Assembly Row 251 Grand Union Boulevard
Somerville, MA


DRAWING TITLE
EXTERIOR
ELEVATIONS

3	CITY REVIEW	1/13/15
2	PROGRESS SET	01/05/16
NO.	DESCRIPTION	DATE


REVISION/ISSUANCE

1/8" = 1'-0"
Scale
1408.01
DWAA Project
number

A3.00

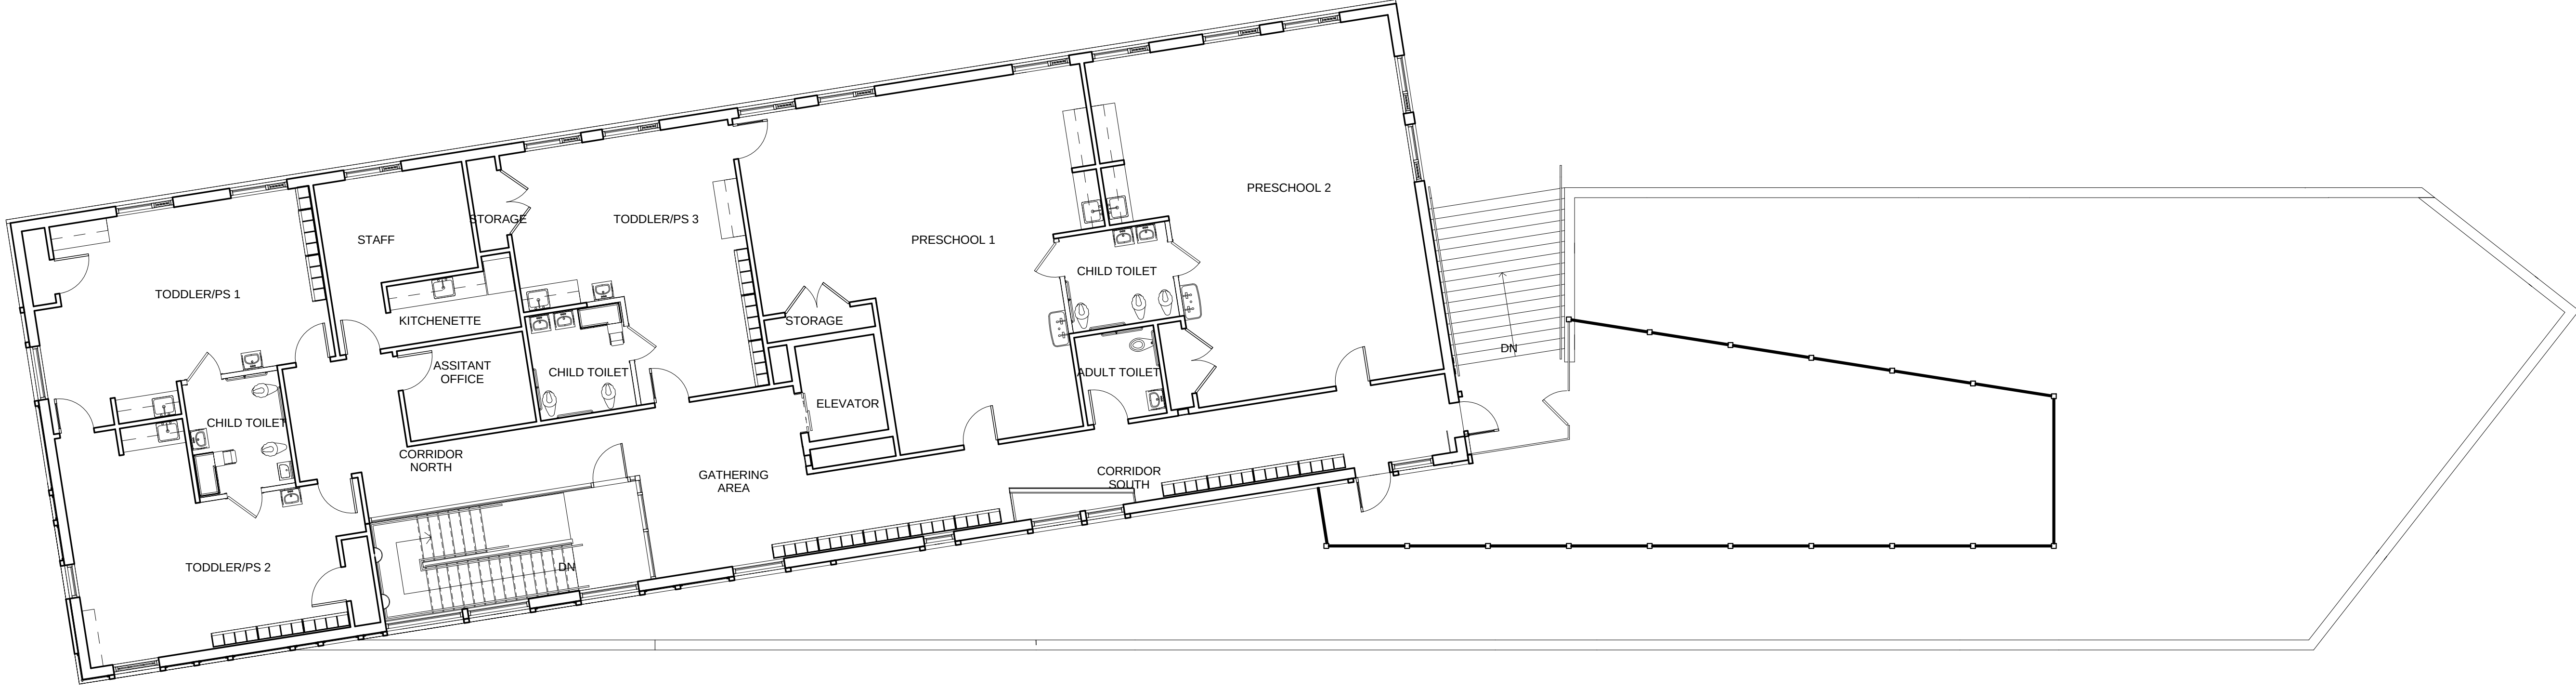

② SECOND FLOOR - OVERALL
1/8" = 1'-0"

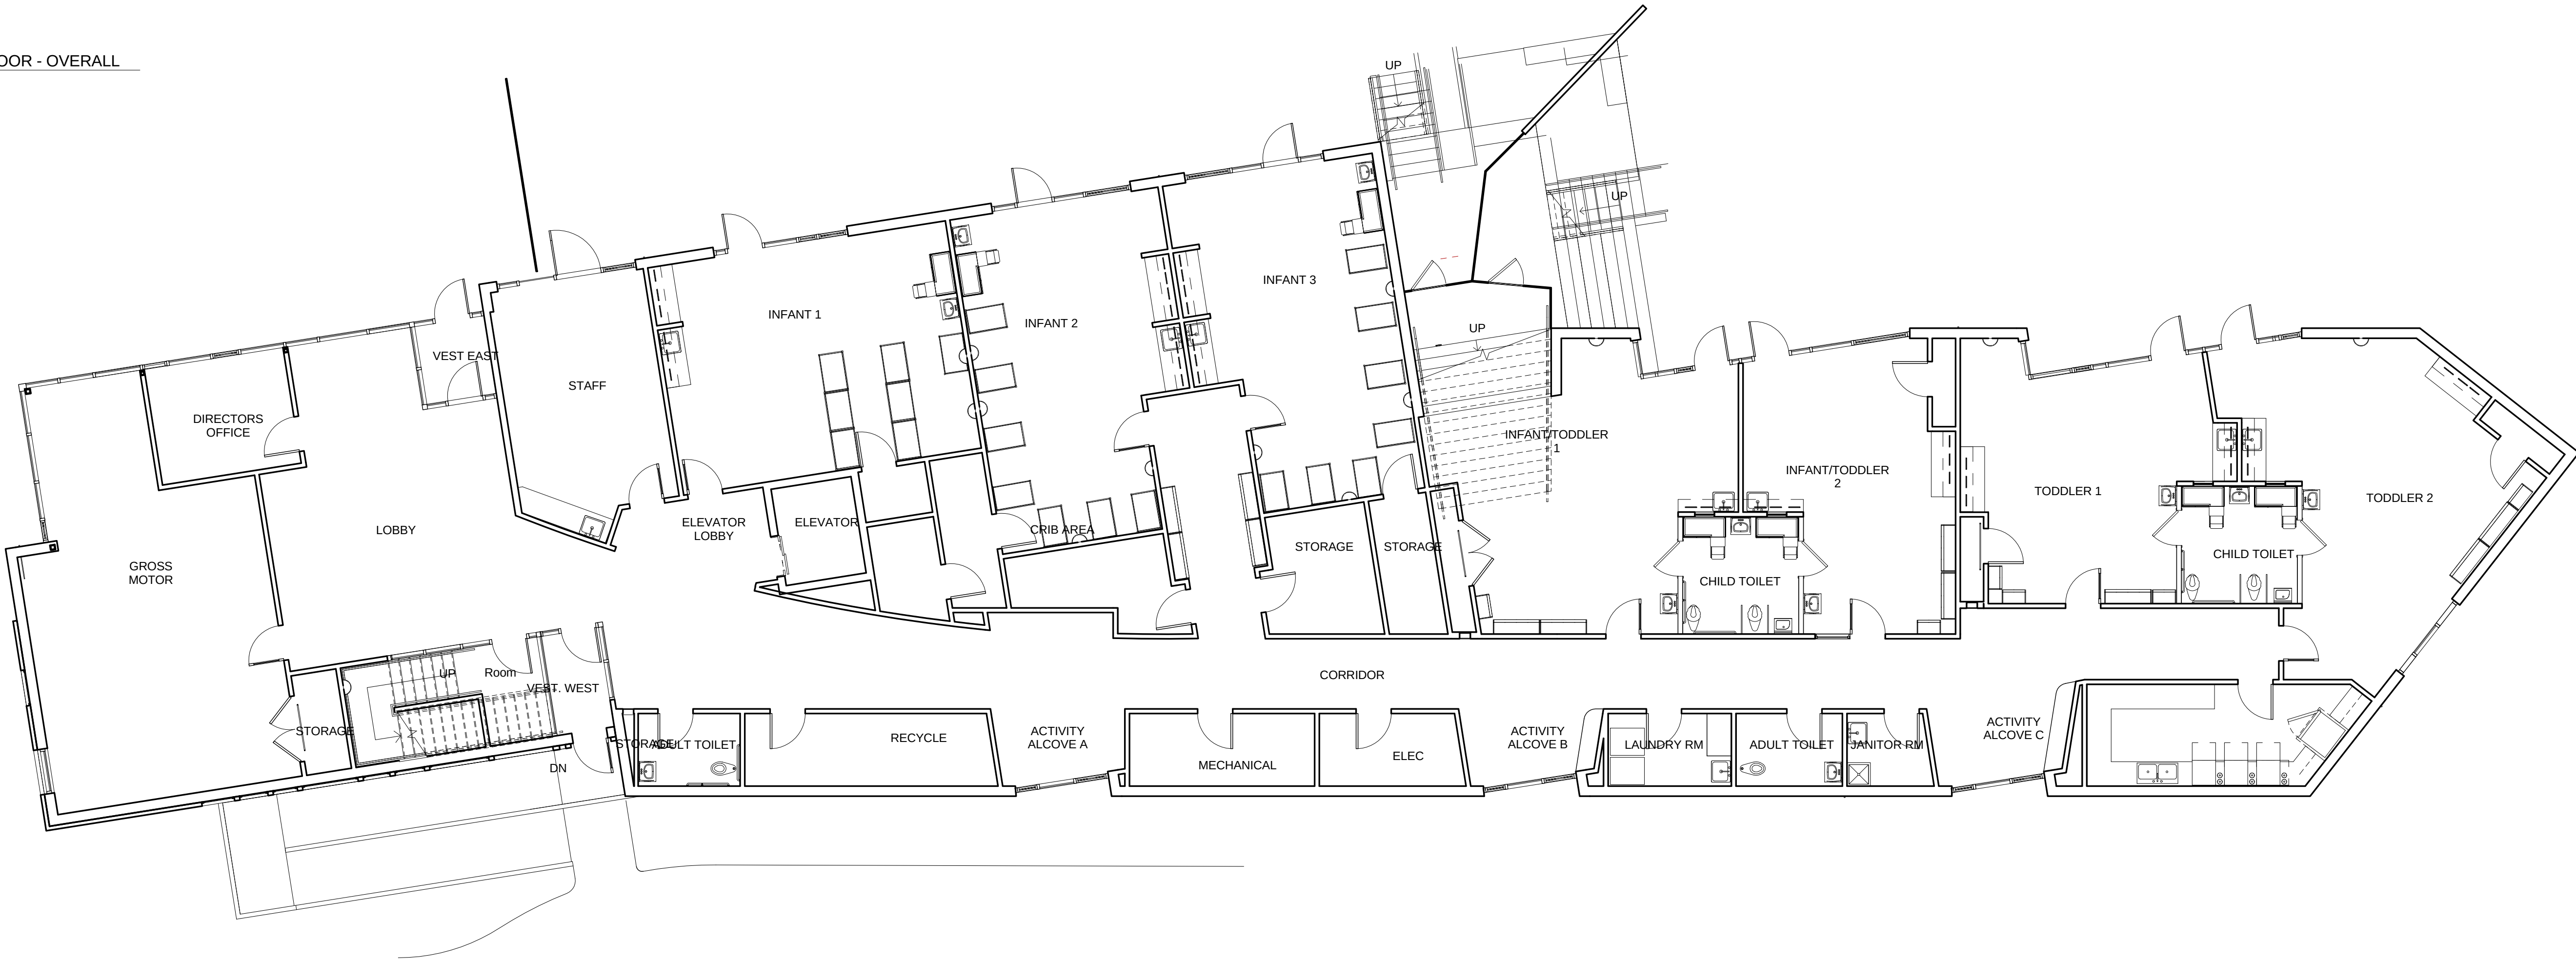

① FIRST FLOOR OVERALL
1/8" = 1'-0"



D.W. ARTHUR
ASSOCIATES
ARCHITECTURE, INC

46 PLYMPTON STREET
BOSTON, MA 02118
TEL: 617-426-2200
www.DWARTHUR.com

Assembly Row Child Care Center
Partners HealthCare
Assembly Row 251 Grand Union Boulevard
Somerville, MA

DRAWING TITLE
OVERALL FLOOR
PLANS

3	CITY REVIEW	1/13/15
2	PROGRESS SET	01/05/16
1	CONSULT. COORD.	12/29/15
NO.	DESCRIPTION	DATE

REVISION/ISSUNACE

1/8" = 1'-0"
Scale
1408.01
DWAA Project
number

A1.00