
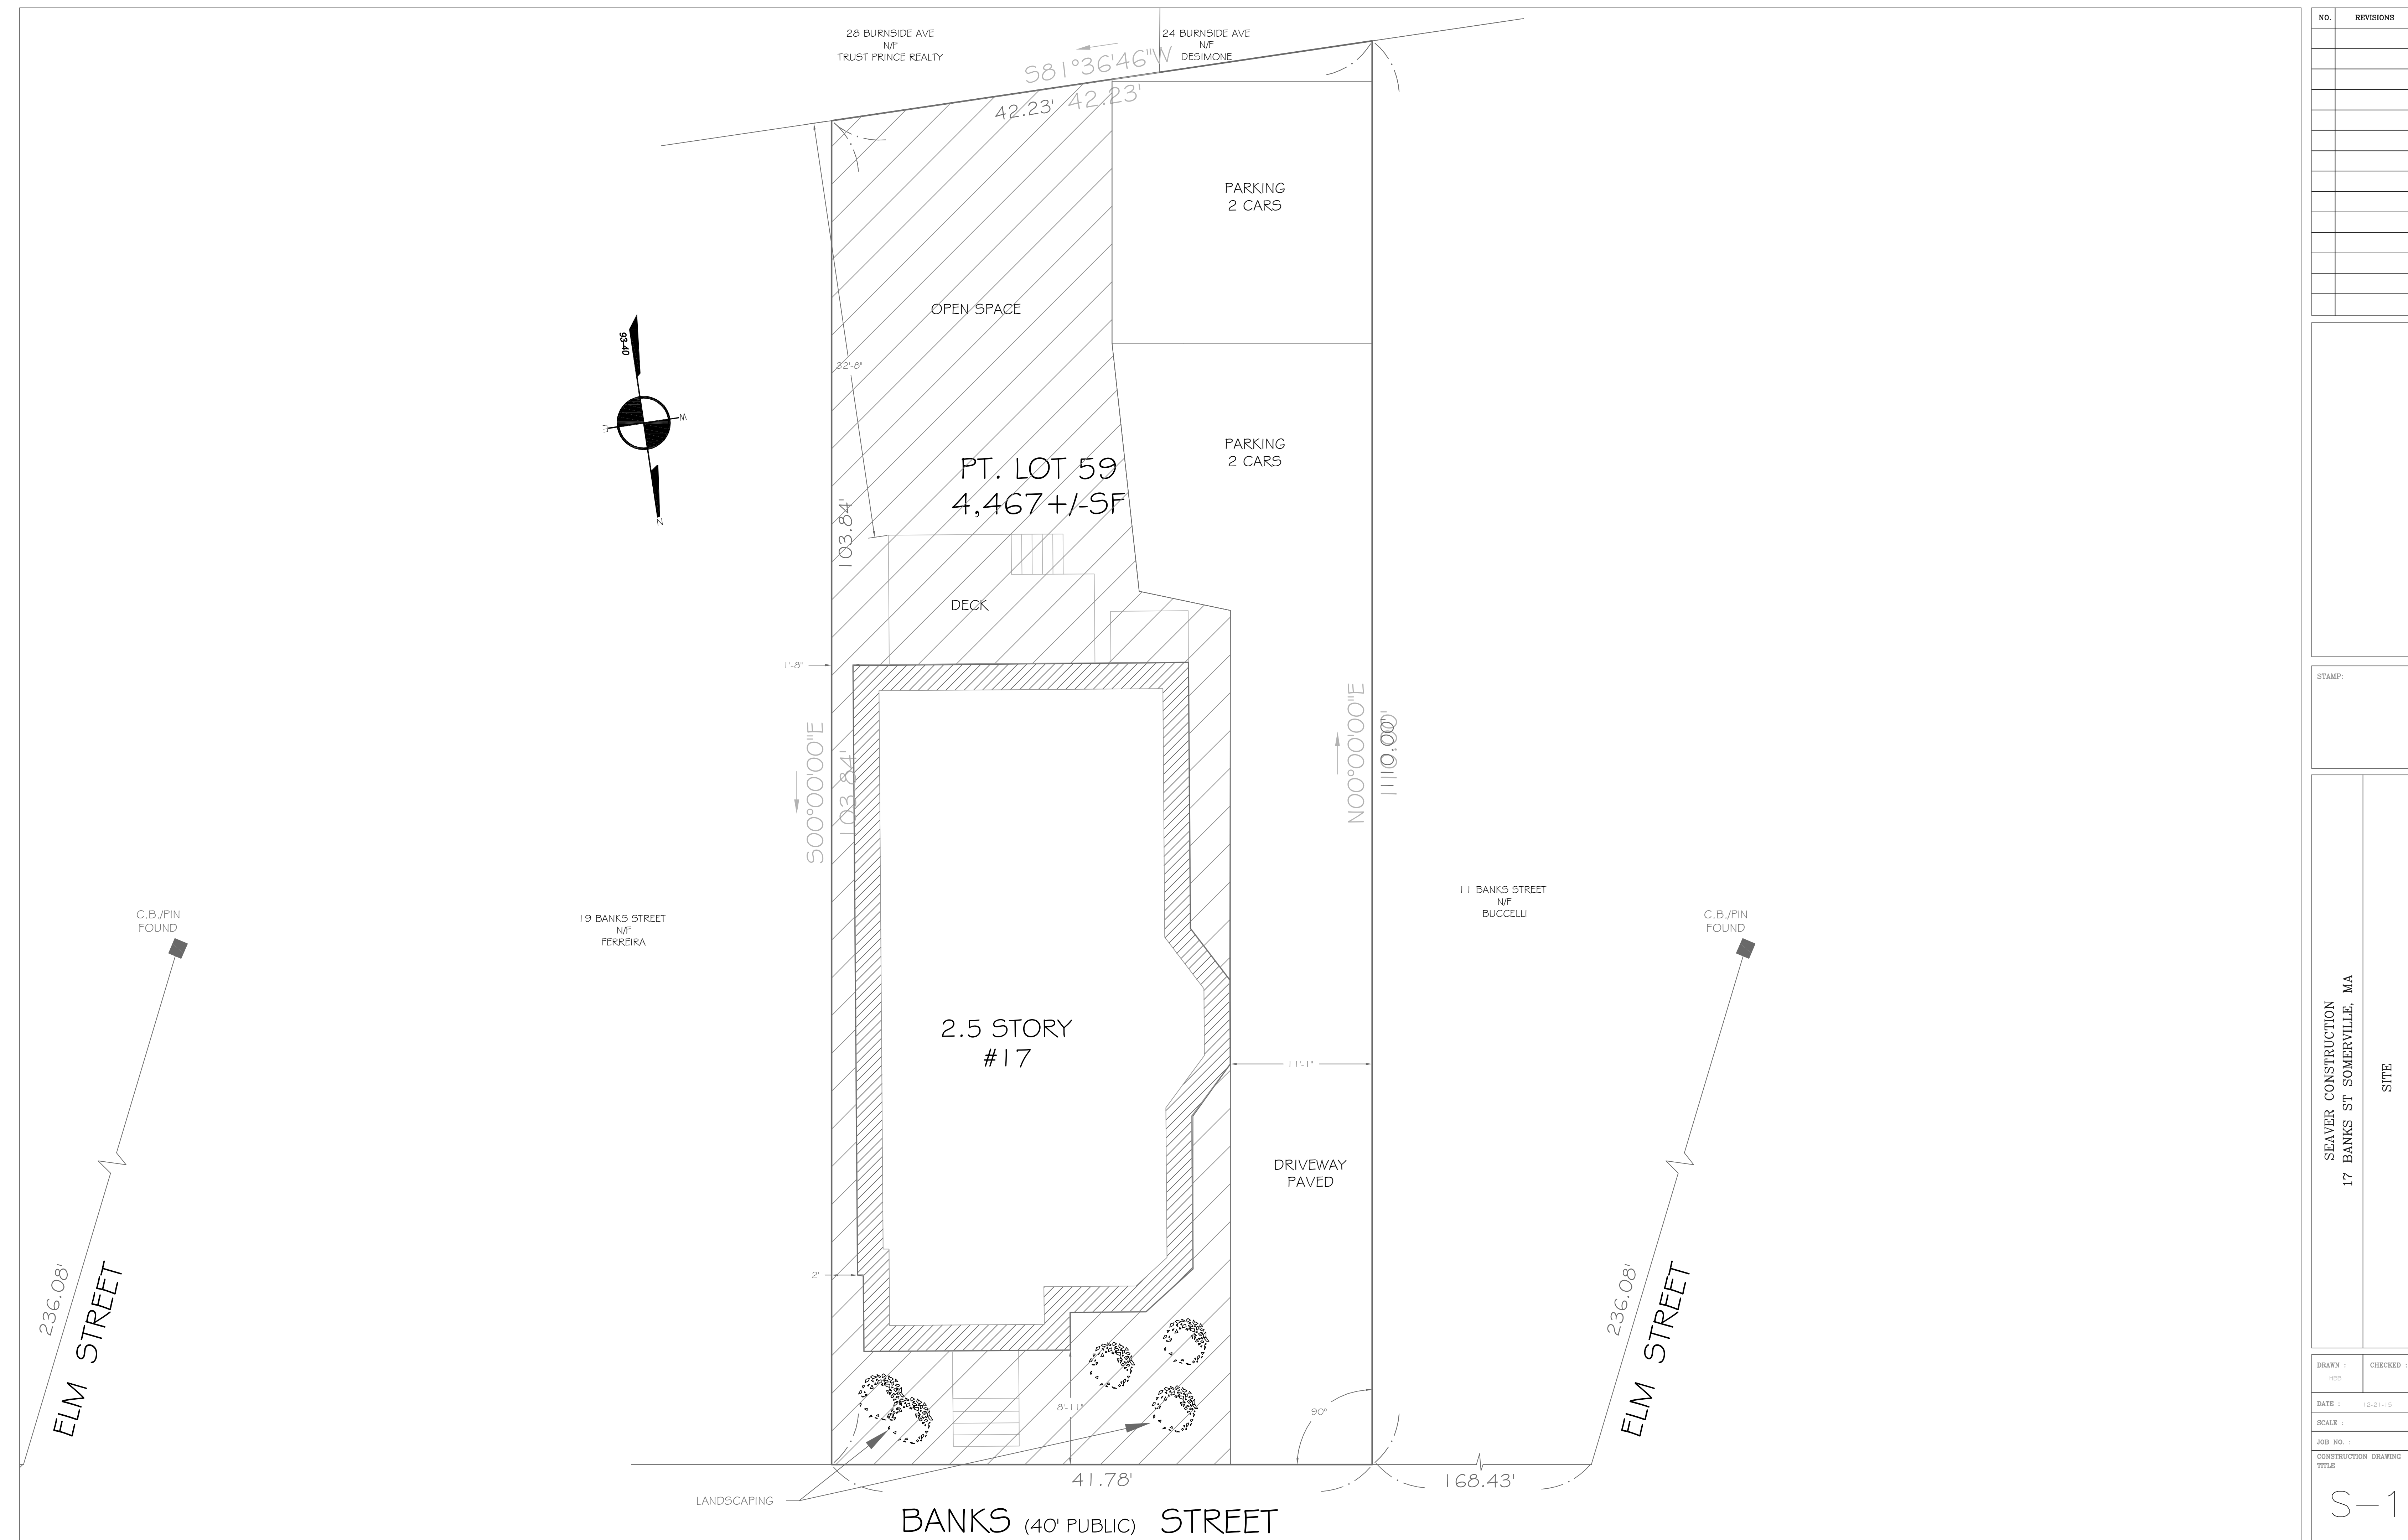
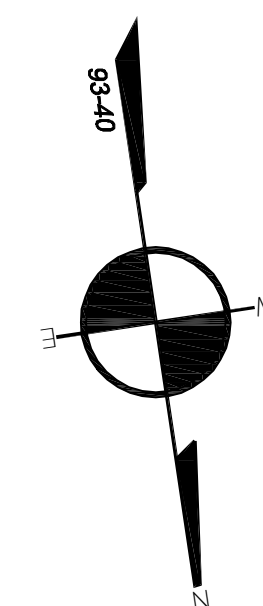


 

[illegible]


STAMP:

**SEAVER CONSTRUCTION
17 BANKS ST SOMERVILLE, MA**

FRONT AND RIGHT ELEVATION

DRAWN : HBB	CHECKED : JEG
DATE : 11-1-15	
SCALE : 1/4" = 1'-0"	
JOB NO. :	
CONSTRUCTION DRAWING TITLE	

A-1

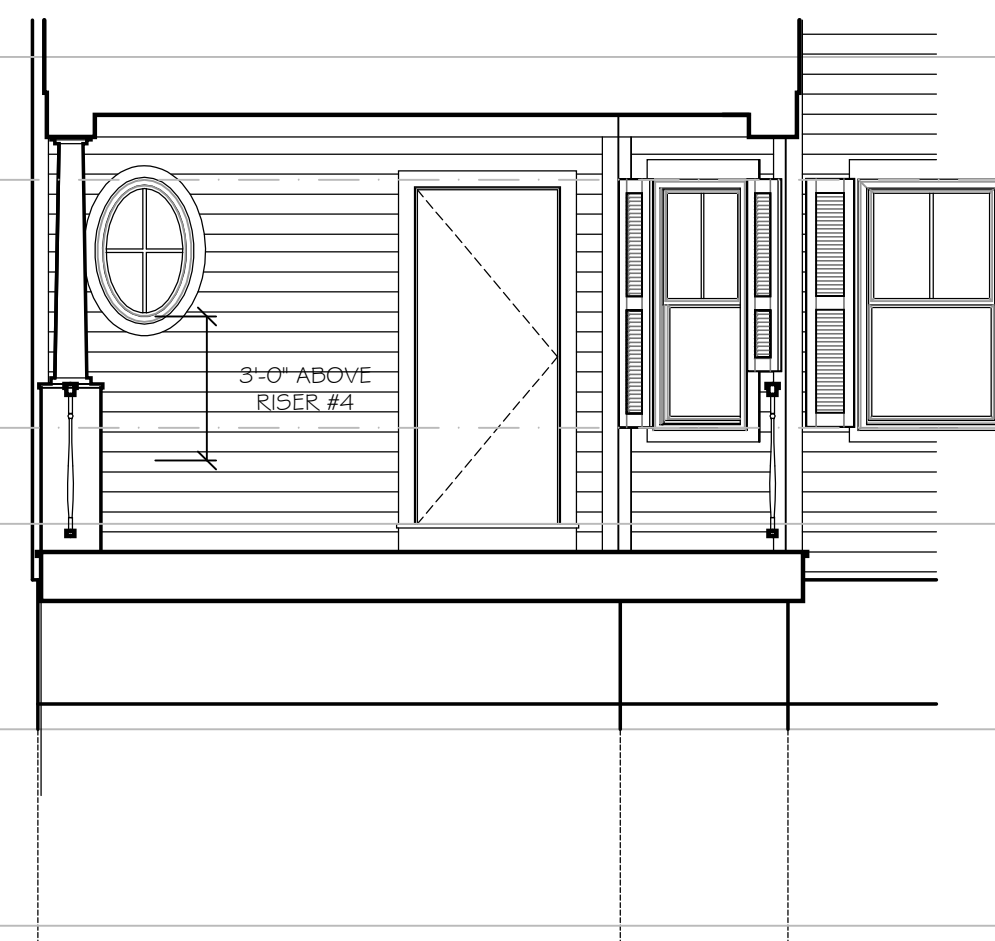

WINDOW SCHEDULE								
TAG	TYPE	UNIT WIDTH	UNIT HEIGHT	LITES: TOP/BTM	JAMB DEPTH	SCREEN	COMMENTS	QTY
H1	HOPPER	32"	—	1	—	Y	NEW WINDOW IN EXISTING OPENING VIF	3
H2	HOPPER	32"	—	1	—	Y	NEW WINDOW IN EXISTING OPENING VIF	1
DH1	DBL HNG	30"	62"	2/1	6 3/4"	Y		15
DH2	DBL HNG	36"	62"	2/1	6 3/4"	Y		6
DH3	DBL HNG	30"	62"	2/1	6 3/4"	Y		6
DH4	DBL HNG	30"	60"	2/1	6 3/4"	Y		7
DH5	DBL HNG	26"	48"	2/1	6 3/4"	Y		1
C1	CSMT—PR	48"	54"	3	6 3/4"	Y	SEE ELEVATIONS	3
C2	CSMT—PR	56"	54"	3	6 3/4"	Y	SEE ELEVATIONS	1
C3	CSMT—SGL	18"	54"	3	6 3/4"	Y	SEE ELEVATIONS	1
C4	CSMT—PR	56"	48"	3	6 3/4"	Y	SEE ELEVATIONS	1
C5	CSMT—SGL	28"	48"	3	6 3/4"	Y	SEE ELEVATIONS	2
AW1	AWN—SGL	28"	42"	3	6 3/4"	Y	PROVIDE ONE SCREEN	2
D1	FIXED	24"	36"	—	6 3/4"	Y	FIXED OVAL WITH CUSTOM GRID	1


[illegible]

STAMP:


SEAVEY CONSTRUCTION
17 BANKS ST SOMERVILLE, MA
REAR AND LEFT ELEVATION

DRAWN : HBB	CHECKED : JEG
DATE :	11-1-15
SCALE :	1/4" = 1'-0"
JOB NO. :	
CONSTRUCTION DRAWING TITLE	

A-2

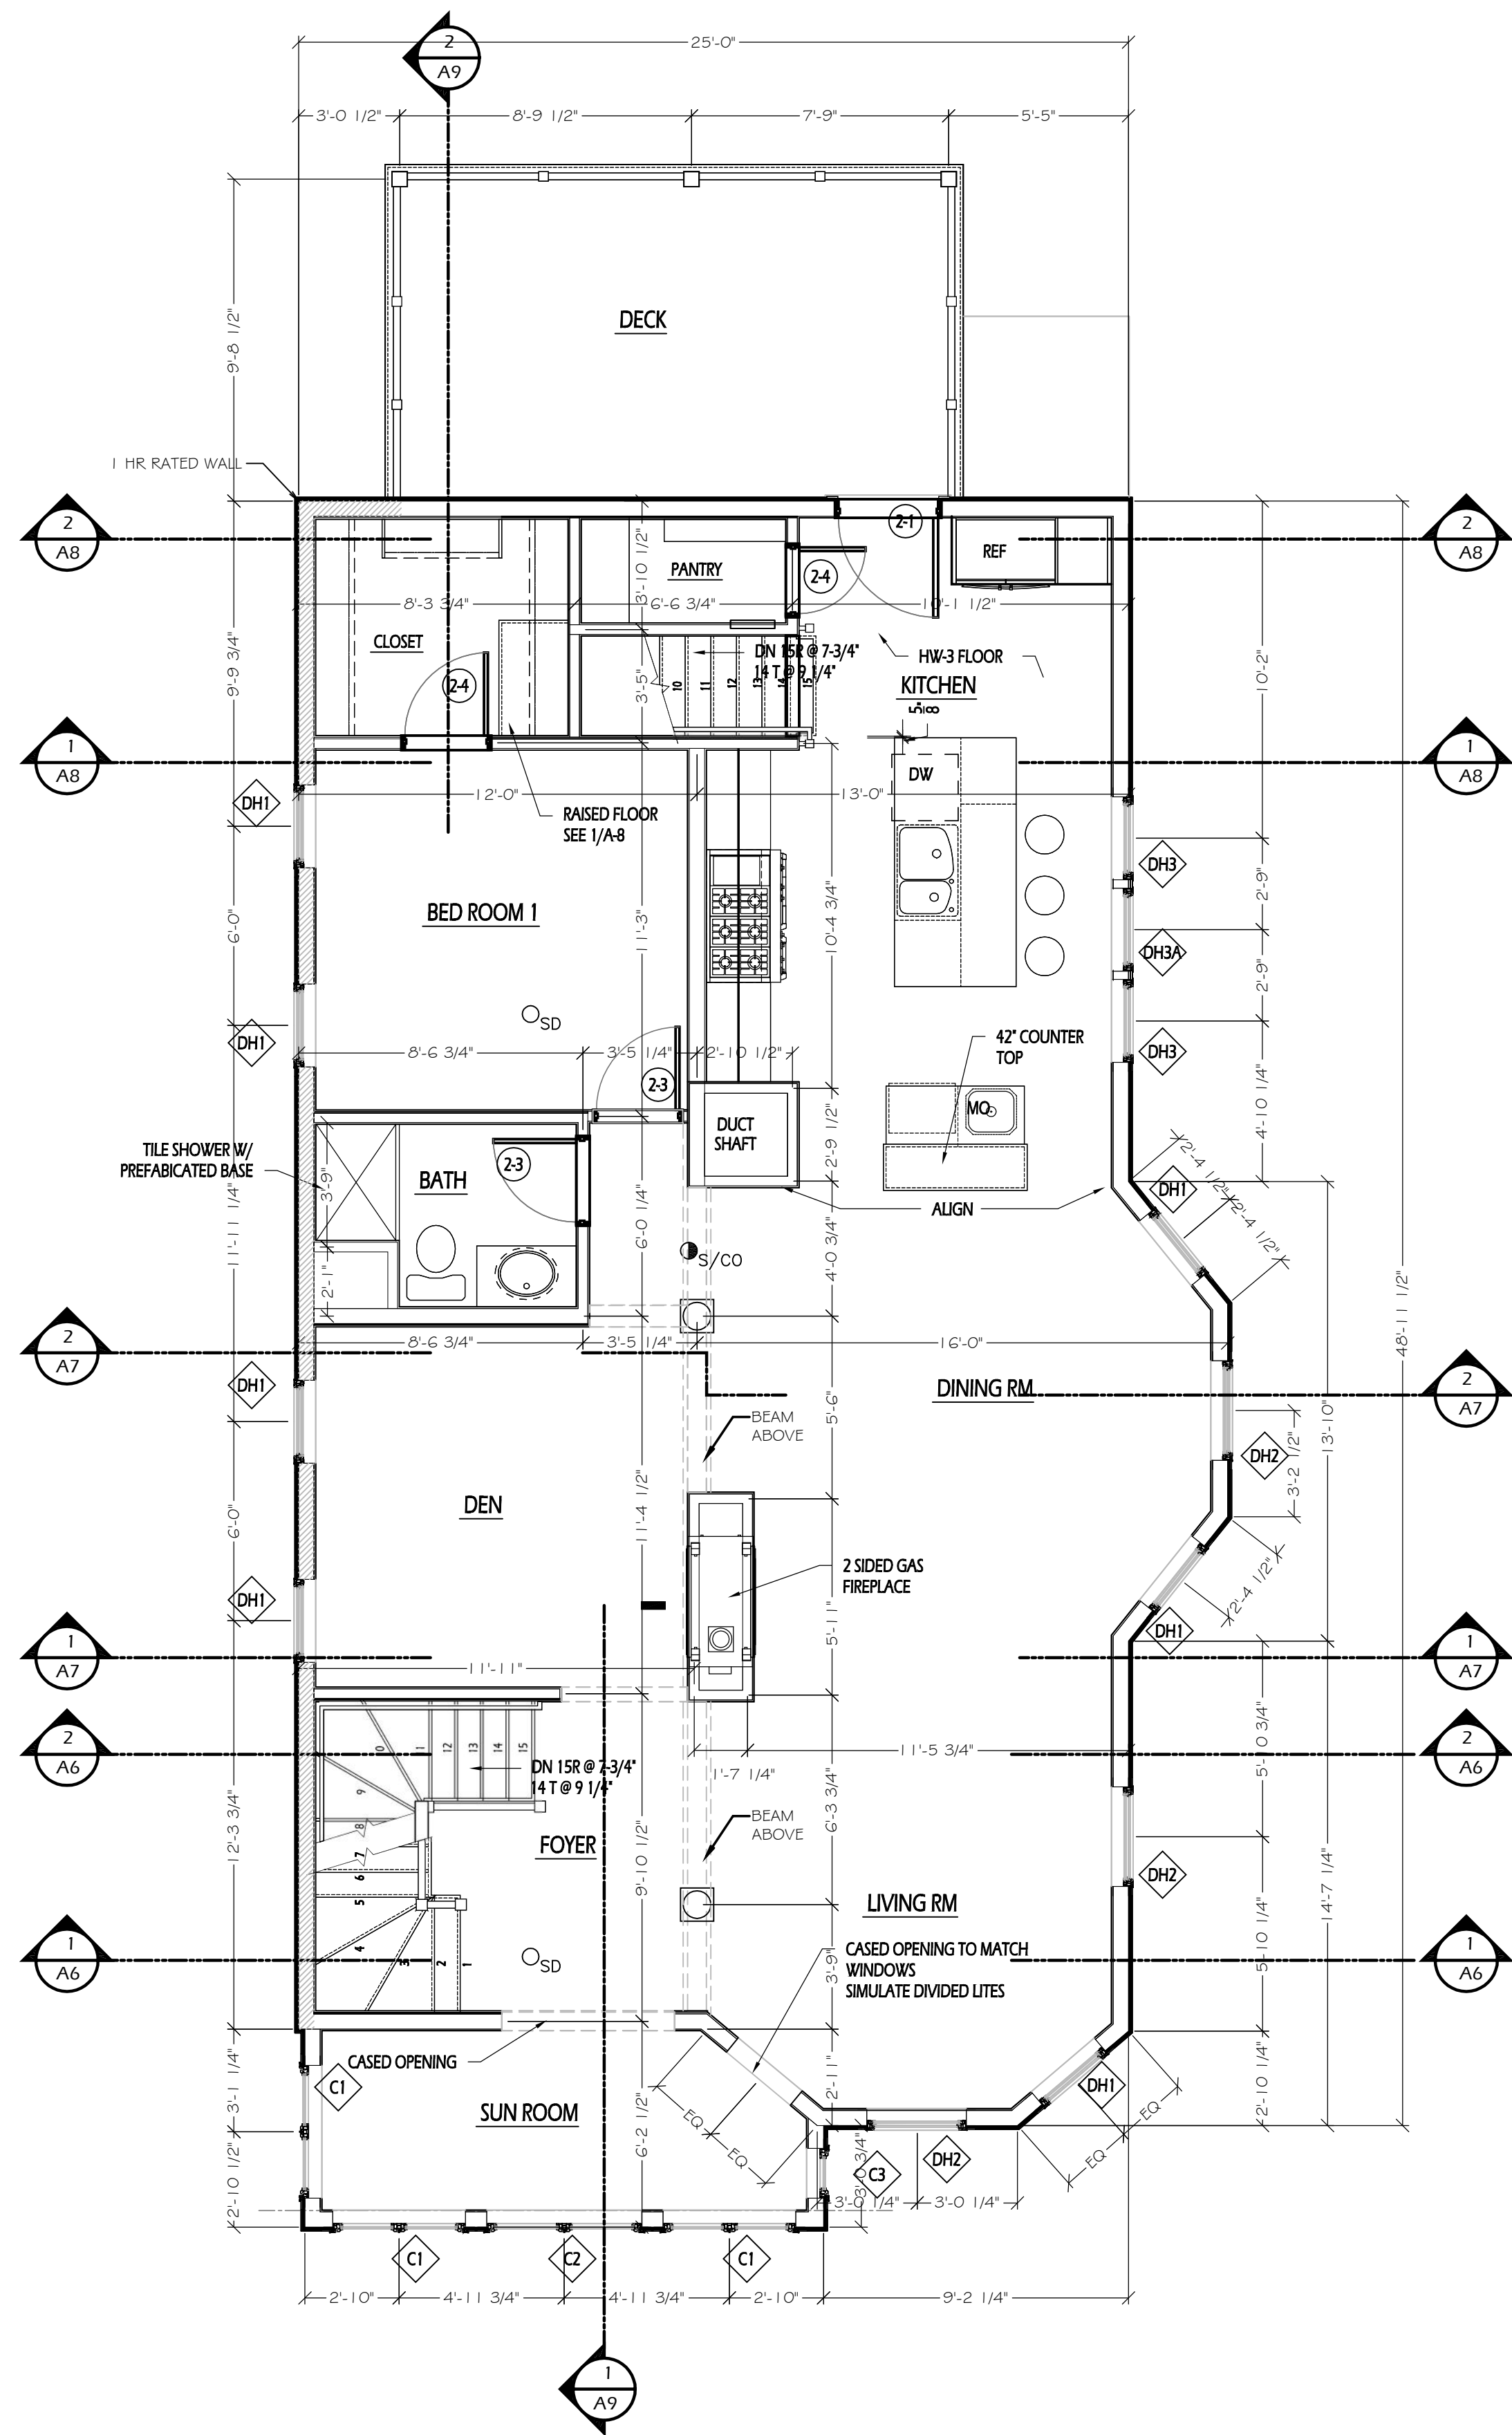

② SECOND FLOOR PLAN

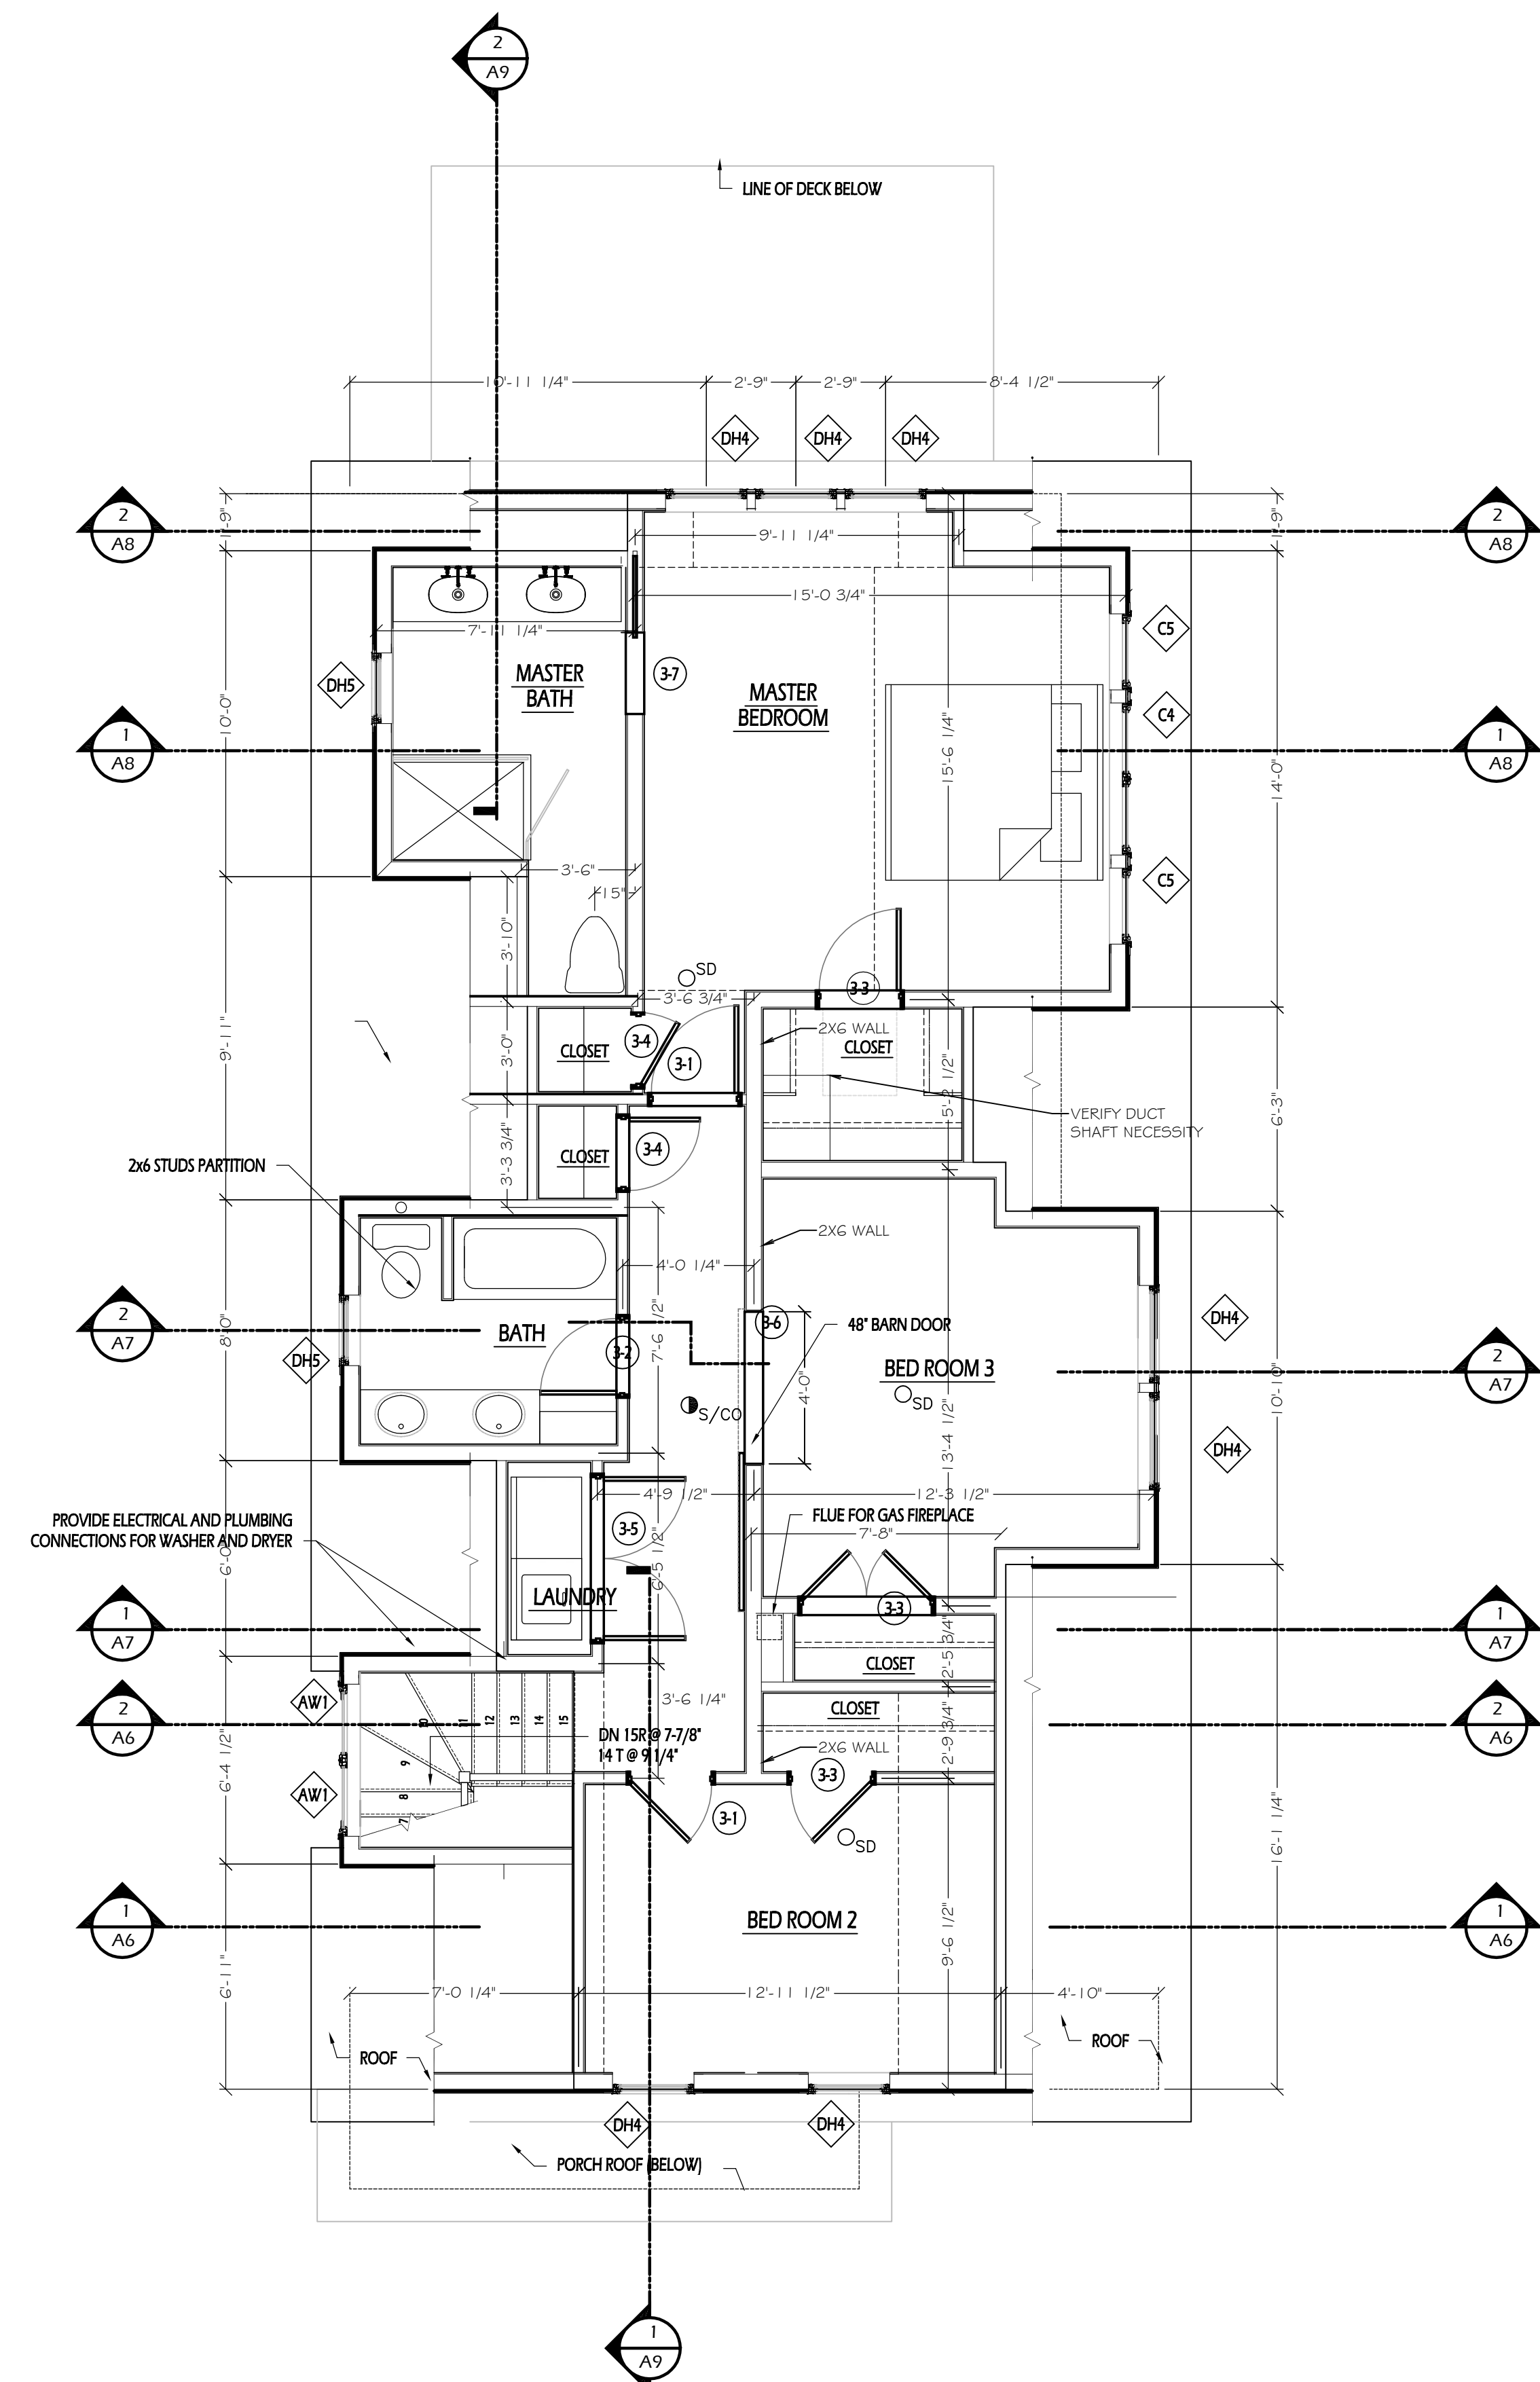

① THIRD FLOOR PLAN

NO.	REVISION

STAMP:

SEASIDER CONSTRUCTION 17 BANKS ST SOMERVILLE, MA SECOND AND THIRD FLOOR PLAN
--

DRAWN : RDB	CHECKED : JEG
DATE : 11.1.15	
SCALE : 1/4" = 1'-0"	
JOB NO. : CONSTRUCTION DRAWING TITLE	