



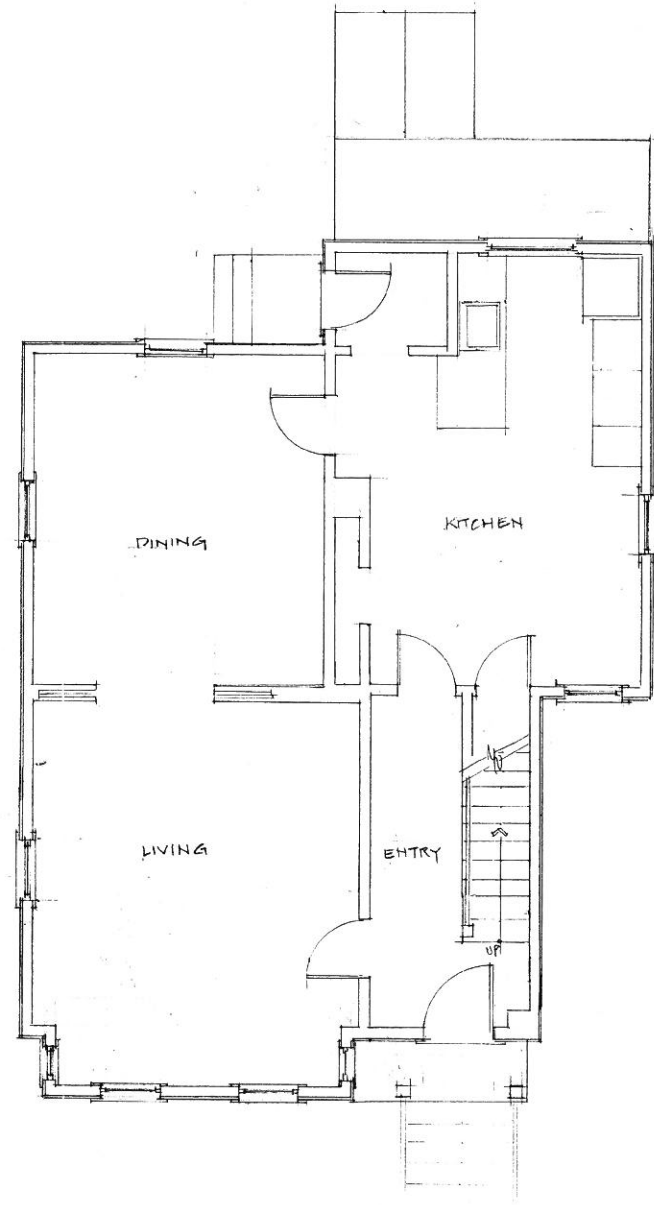

EXISTING
FIRST FLOOR PLAN
SCALE 1/4" = 1'-0"

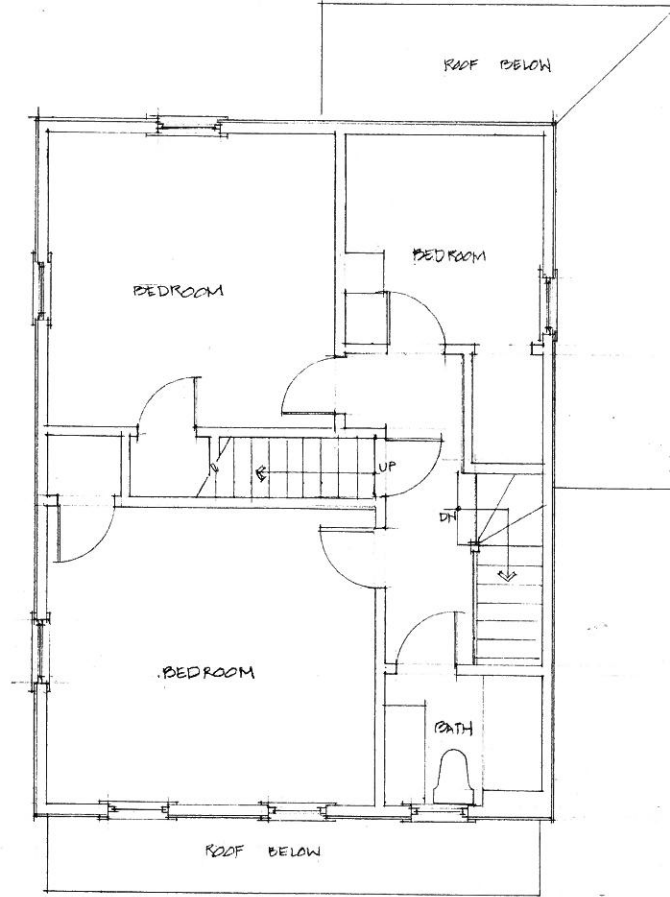

EXISTING
SECOND FLOOR PLAN
SCALE 1/4" = 1'-0"




SØREN RØNØ
DESIGNS

1285 DOE VALLEY ROAD ATHOL MASSACHUSETTS 01331
TEL 978 855 6696 SørenRøgnø@atholma.com


53 Park Street
Somerville Massachusetts
Walden Properties Inc, 1285 Doe Valley, Massachusetts 01331

11/20/2015


A.1

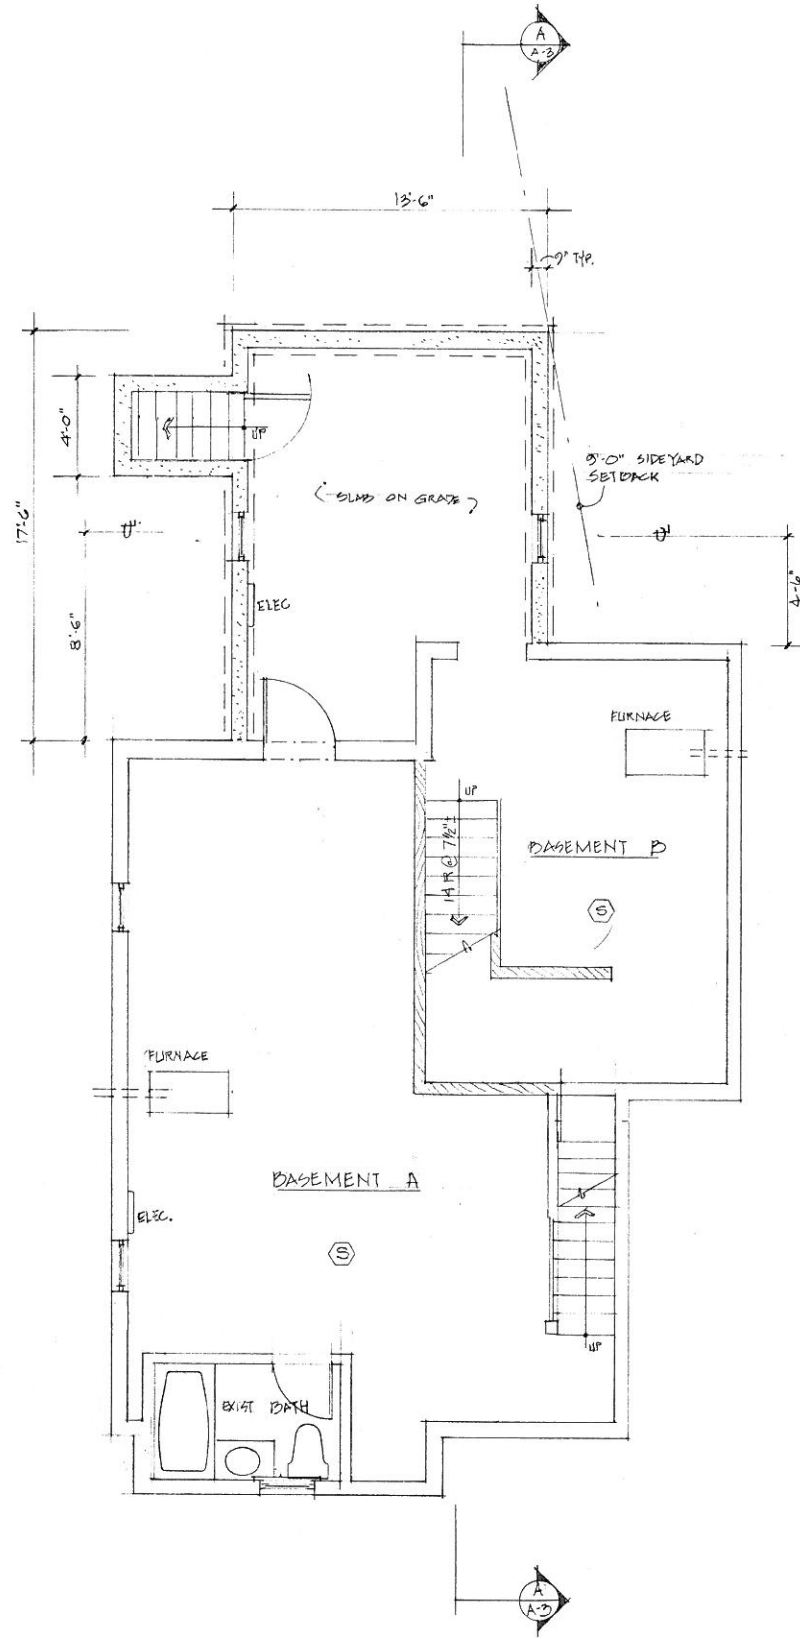


BASEMENT FOUNDATION PLAN
SCALE 1/4" = 1'-0"

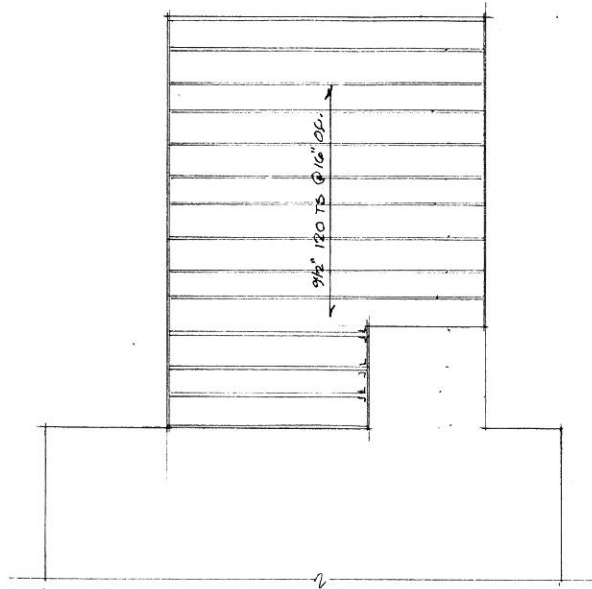

FIRST FLOOR FRAMING PLAN
SCALE 1/4" = 1'-0"

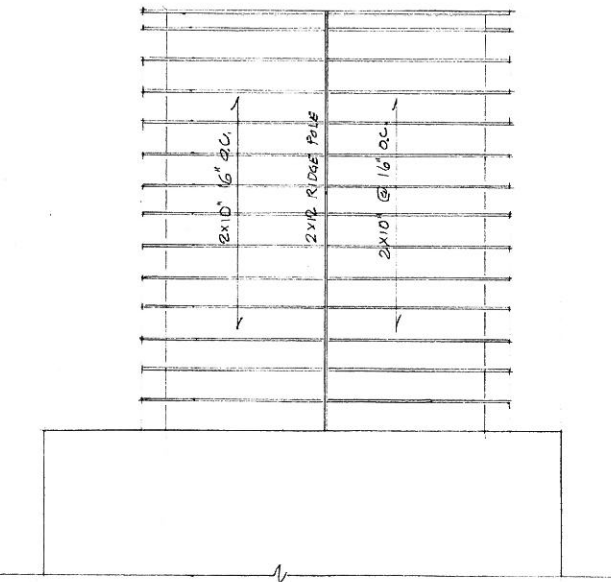

ROOF FRAMING PLAN
SCALE 1/4" = 1'-0"

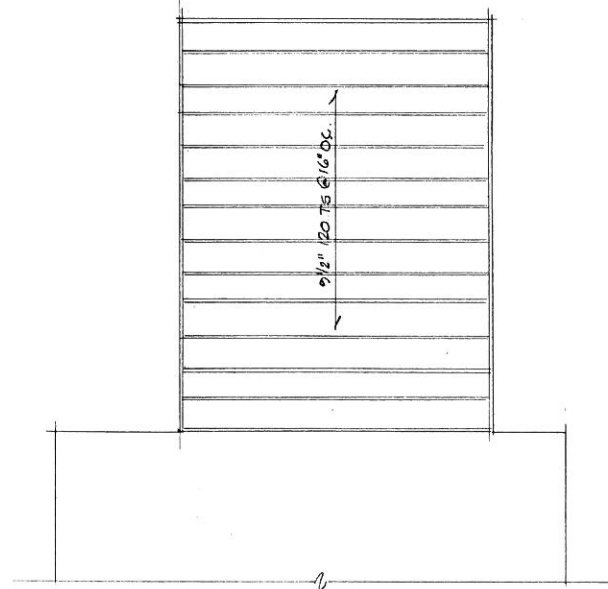

SECOND FLOOR FRAMING PLAN
SCALE 1/4" = 1'-0"

11/30/2015



53 Park Street
Somerville Massachusetts
Walden Properties Inc, 1285 Doe Valley, Massachusetts 01331



SØREN RØNØ
DESIGNS

1285 DOE VALLEY ROAD
TEL 978 855 6696
ATHOL
MASSACHUSETTS 01331
SorenR@comcast.net



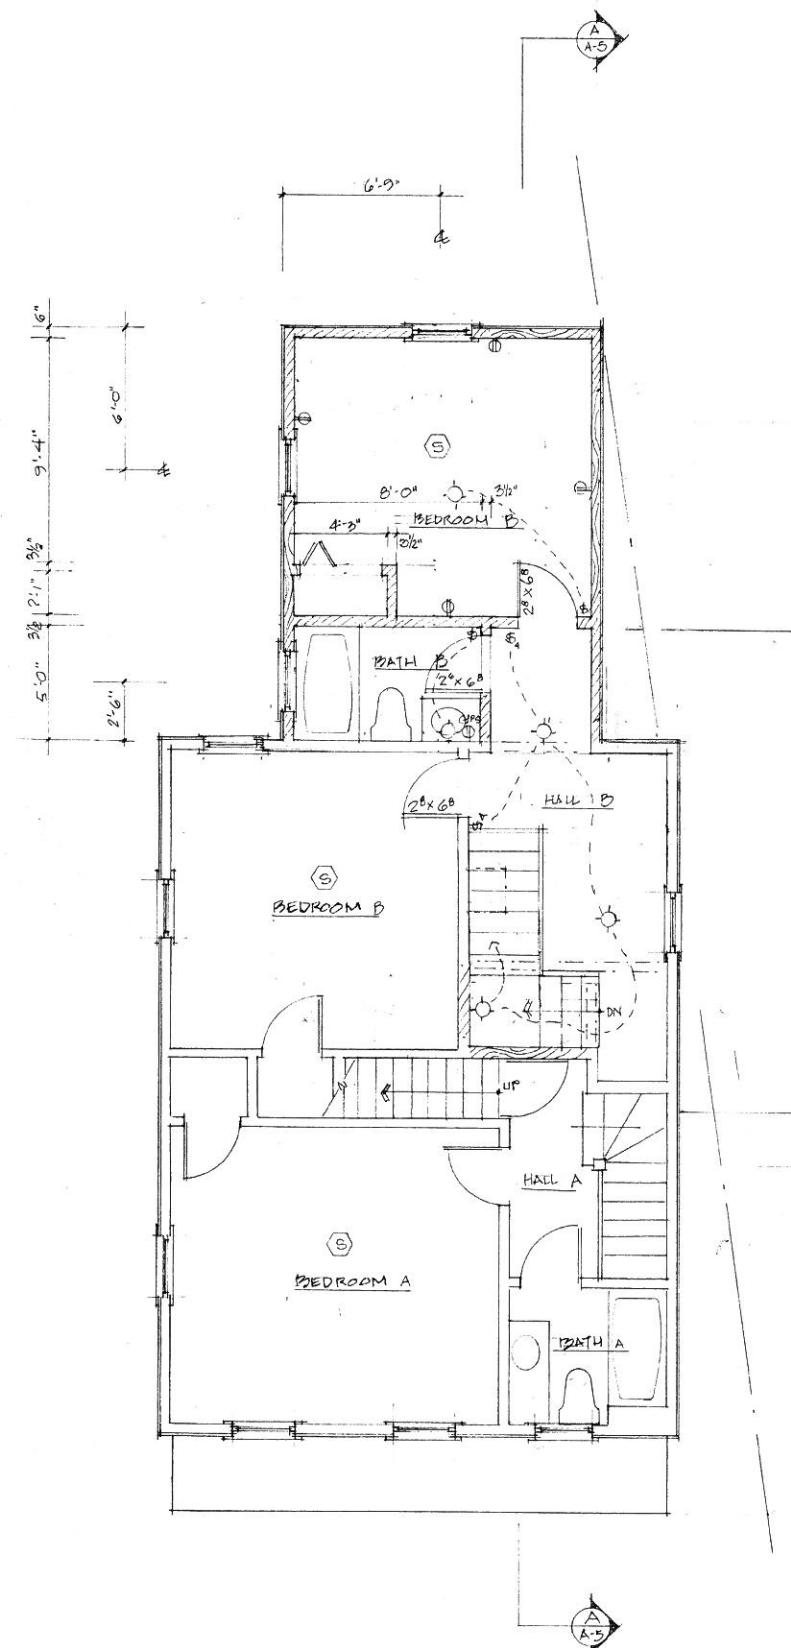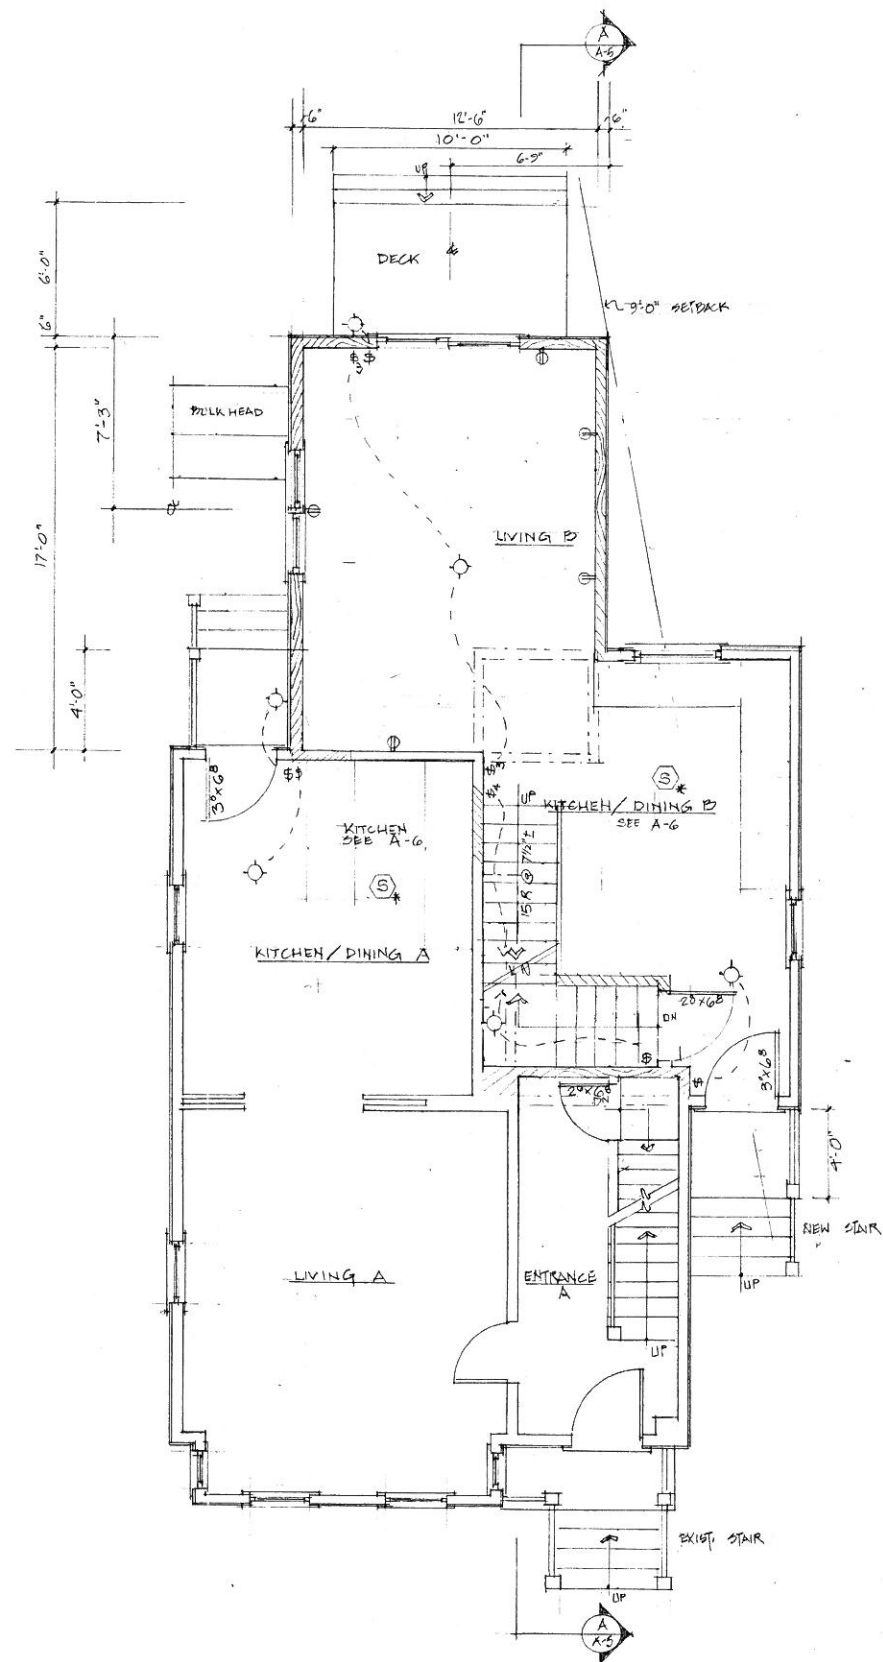

LEGEND

11/30/2015

Somerville Massachusetts
Walden Properties Inc, 1285 Doe Valley, Massachusetts 01331

Walden Properties Inc, 1285 Doe Valley, Massachusetts 01331



SØREN RØNØ
DESS I G N S

1285 DOE VALLEY ROAD ATHOL MASSACHUSETTS 01331
TEL 978.855.6696 SorenRono@alumni.upenn.edu



**1285 DOE VALLEY ROAD
TEL 978.855.6696**

MASSACHUSETTS
SorenRono@alumini

ATHOL

01331
nn.edu

MASSACHUSETTS 01331
Soren.Rono@alumni.upenn.edu

  


53 Park Street
Somerville Massachusetts
Walden Properties Inc, 1285 Doe Valley, Massachusetts 01331




SØREN RØNØ
DES I G N S

1285 DOE VALLEY ROAD
ATHOL
MASSACHUSETTS 01331
TEL 978 855 6696
SorelRono@alumni.upenn.edu

 



SOUTH ELEVATION
SCALE 1/4" = 1'-0"

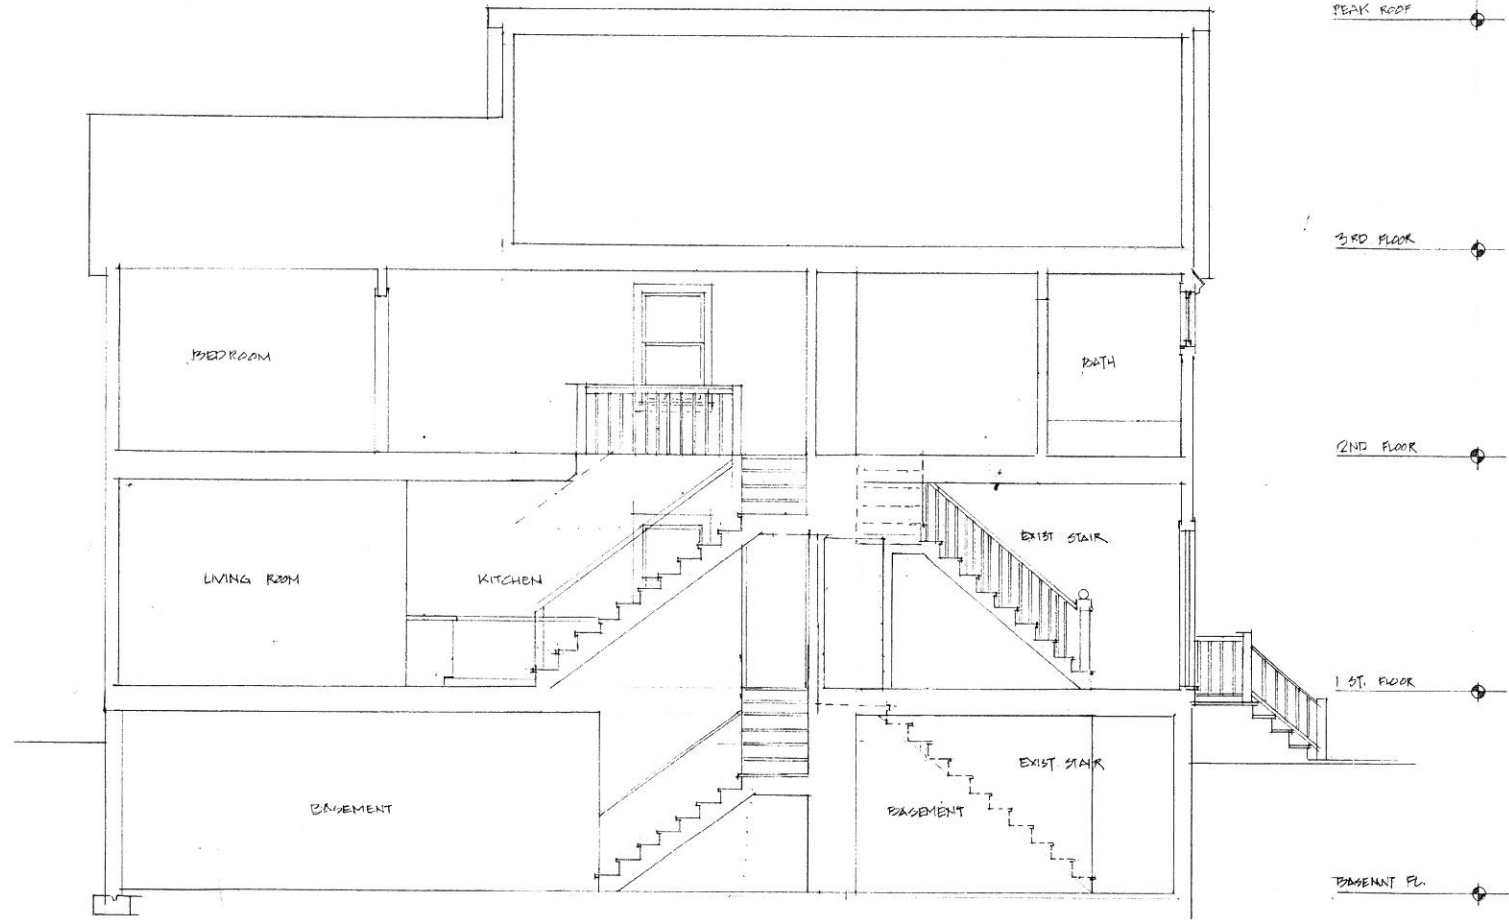

SECTION A-A
SCALE 1/4" = 1'-0"

11/30/2015

53 Park Street

Somerville Massachusetts

Walden Properties Inc, 1285 Doe Valley, Massachusetts 01331




SØREN RØNØ
DESIGNS

MASSACHUSETTS 01331
SørenR@somrdesigns.com


ATHOL

1285 DOE VALLEY ROAD
TEL 978 855 6406




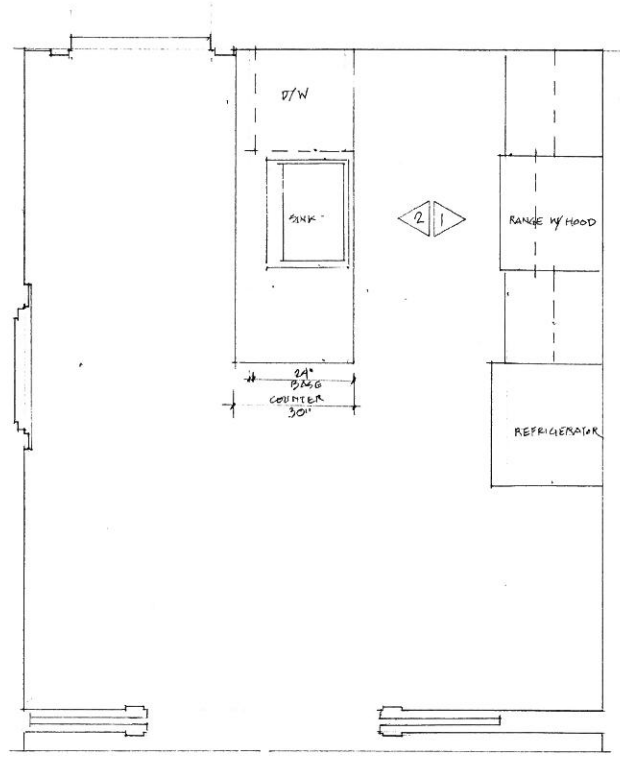


KITCHEN A PLAN
SCALE 1/2" = 1'-0"

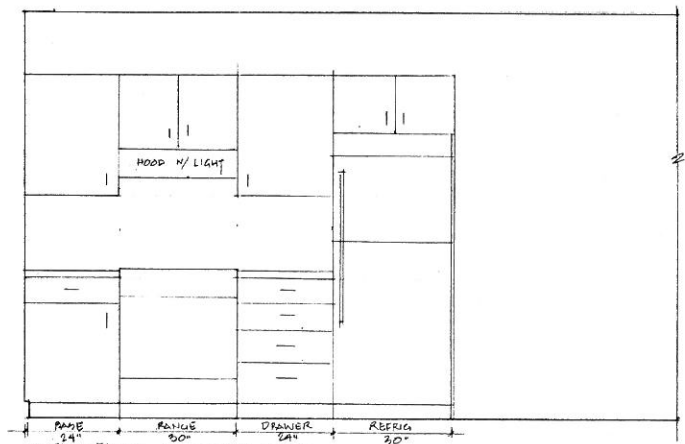


ELEVATION 1 KITCHEN A
SCALE 1/2" = 1'-0"

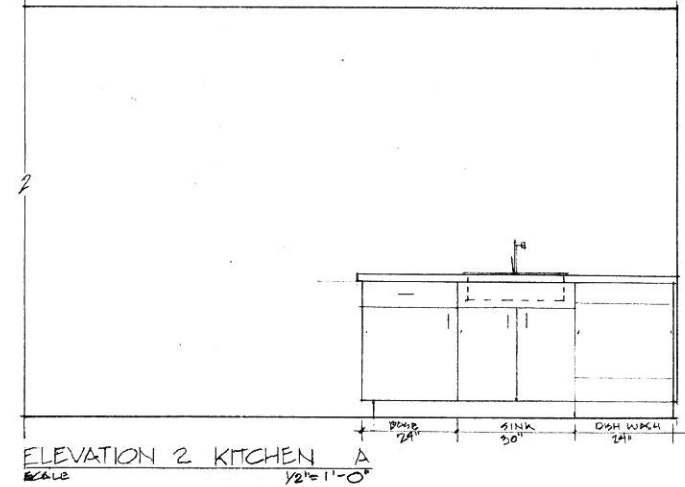


ELEVATION 2 KITCHEN A
SCALE 1/2" = 1'-0"

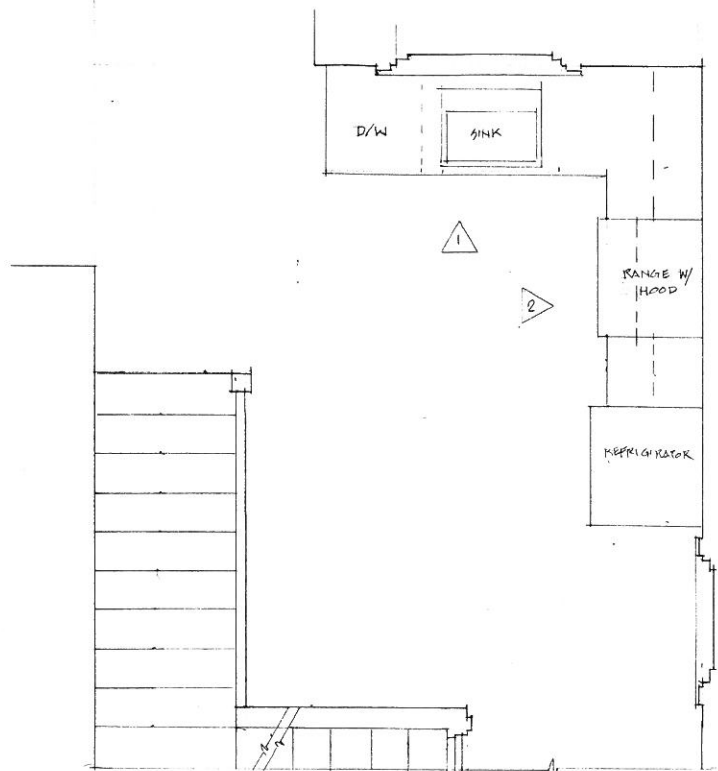


KITCHEN B PLAN
SCALE 1/2" = 1'-0"

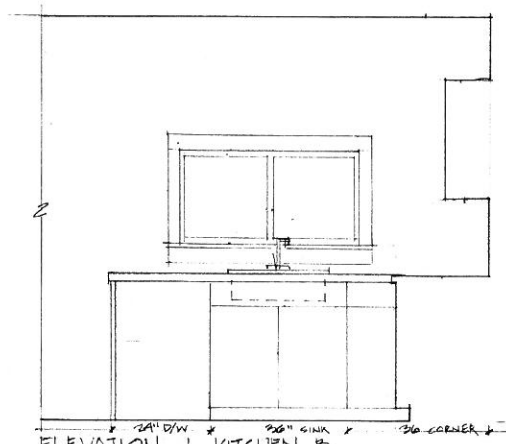

ELEVATION 1 KITCHEN B
SCALE 1/2" = 1'-0"

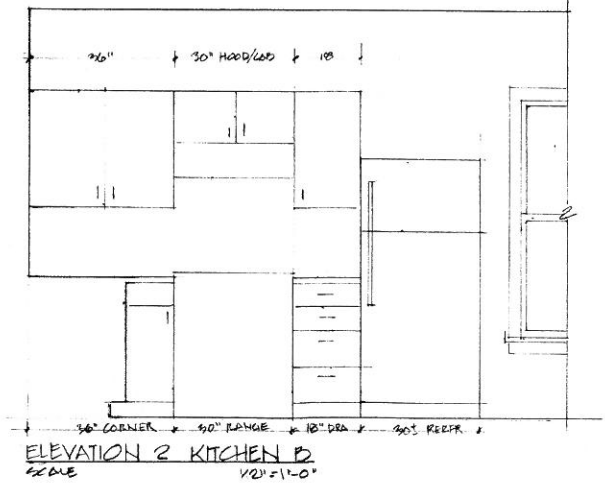


ELEVATION 2 KITCHEN B
SCALE 1/2" = 1'-0"

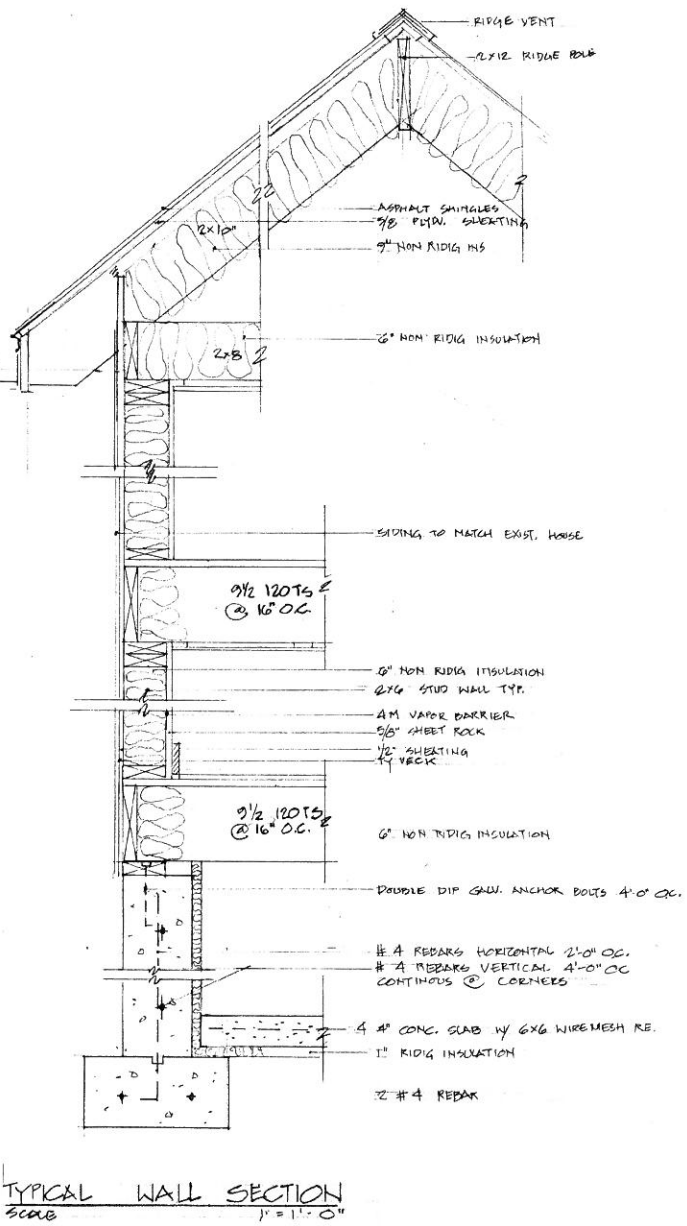

TYPICAL WALL SECTION
SCALE 1" = 1'-0"


11/20/2015


53 Park Street
Somerville Massachusetts
Walden Properties Inc. 1285 Doe Valley, Massachusetts 01331

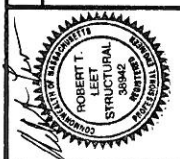

SØREN RØNØ
DESIGNS

MASSACHUSETTS 01331
SørenRone@alumna.upenn.edu
ATHOL
1285 DOE VALLEY ROAD
TEL 978 855 6696

 

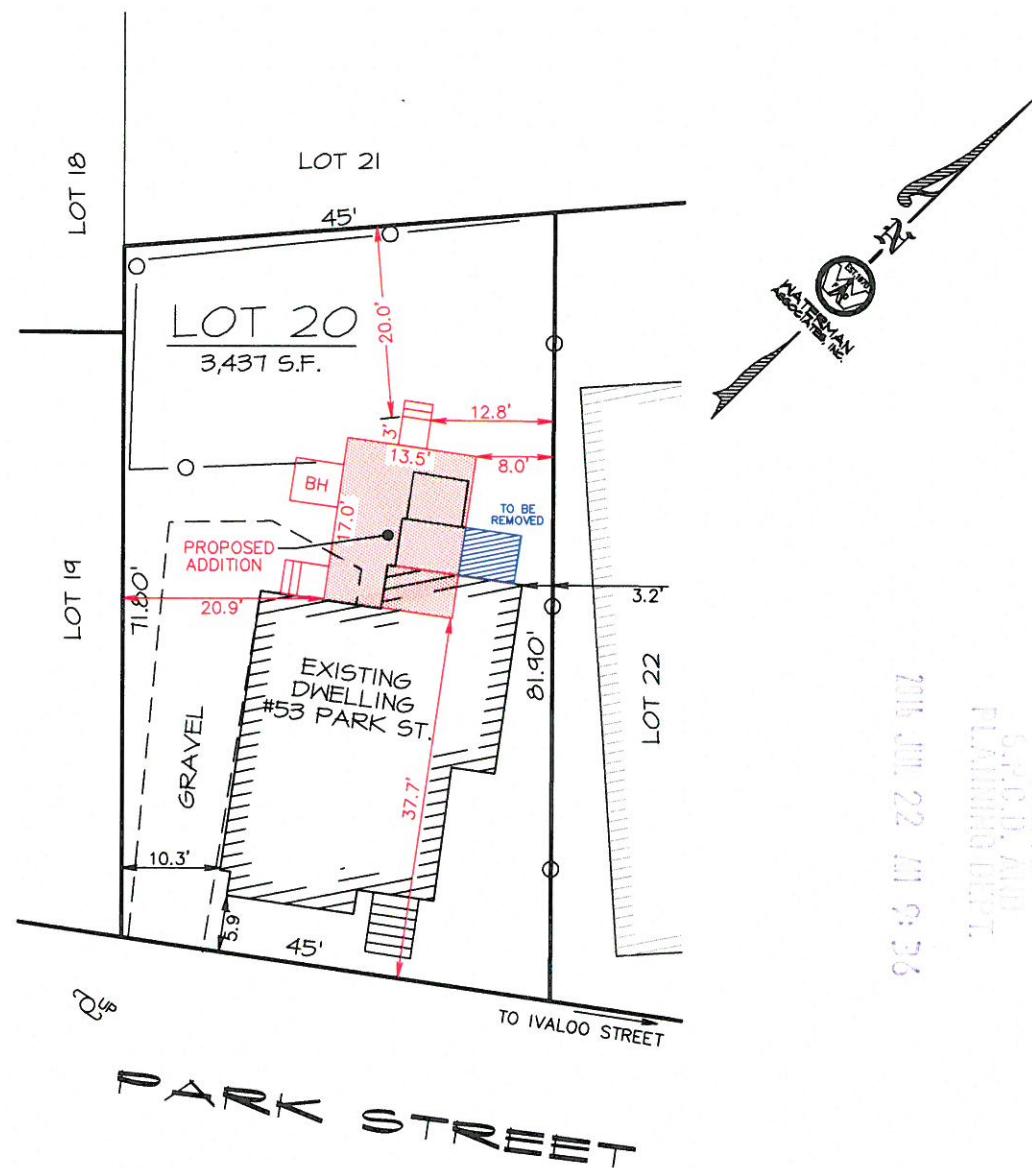

2016 JUL 22 AM 9:26

RECEIVED
S.P.D. AND
PLANNING DEPT.


ZONING DISTRICT RB

TOTAL LOT AREA: 3,347 S.F.

FLOOD BOUNDARY ZONE: X, PANEL: 25017C0438E, DATED 6/4/2010



F.O. WATERMAN AND ASSOC, INC.
2 WISTERIA WAY
CANTON, MA 02021
(781)-401-0711

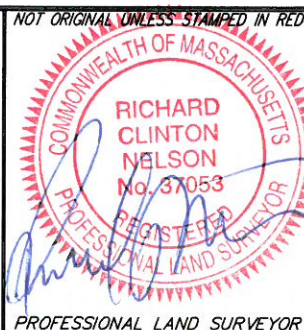

CERTIFIED PLOT PLAN
OF LAND IN
SOMERVILLE, MA

PREPARED FOR: WALDEN PROPERTIES, INC.
53 PARK STREET
SOMERVILLE, MA

DATE: JUL 20, 2016 SCALE: 1"=20'

DEED: BK 11555 PG 701

PLAN: PB 42 PLAN 46