



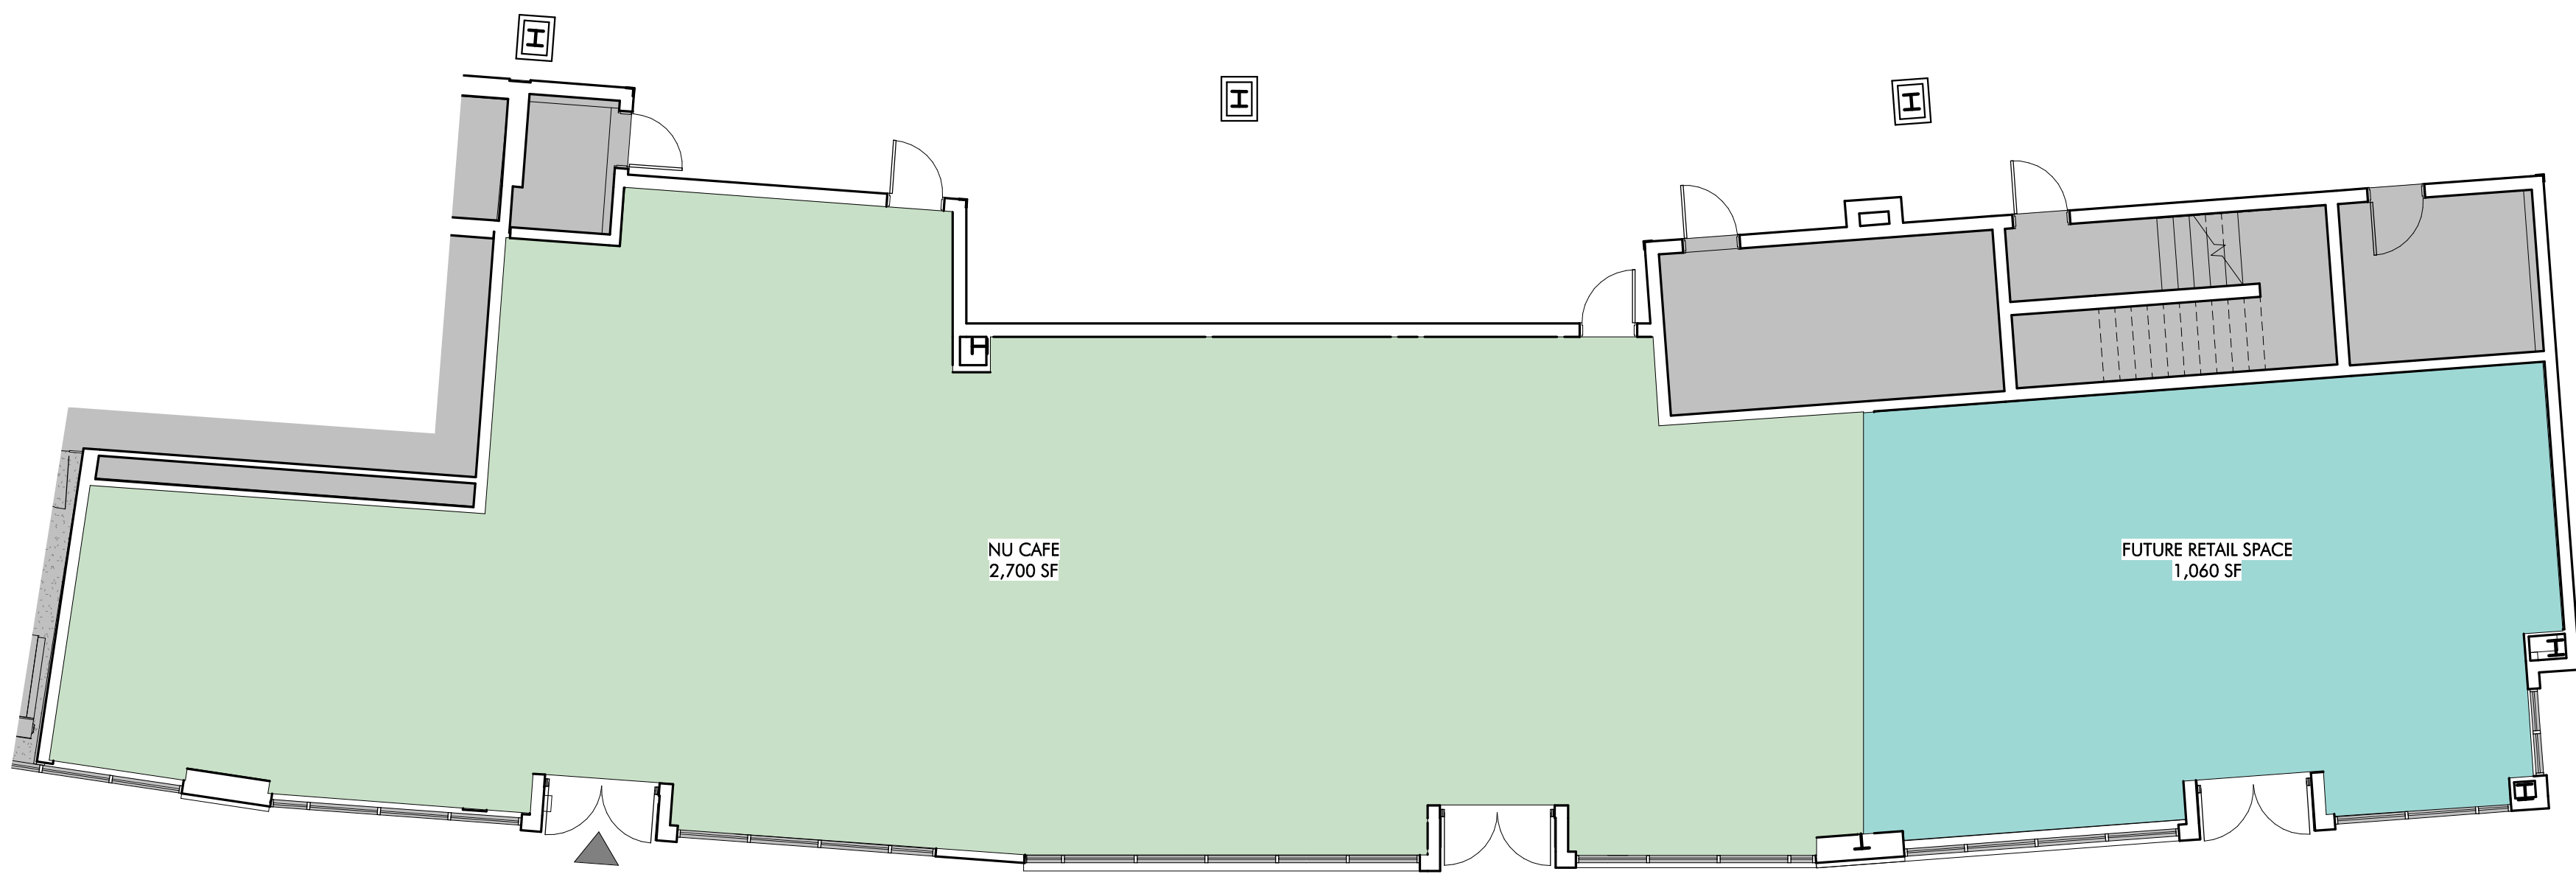

2 197 WASHINGTON - GROUND FLOOR PLAN DIAGRAM
1/8" = 1'-0"

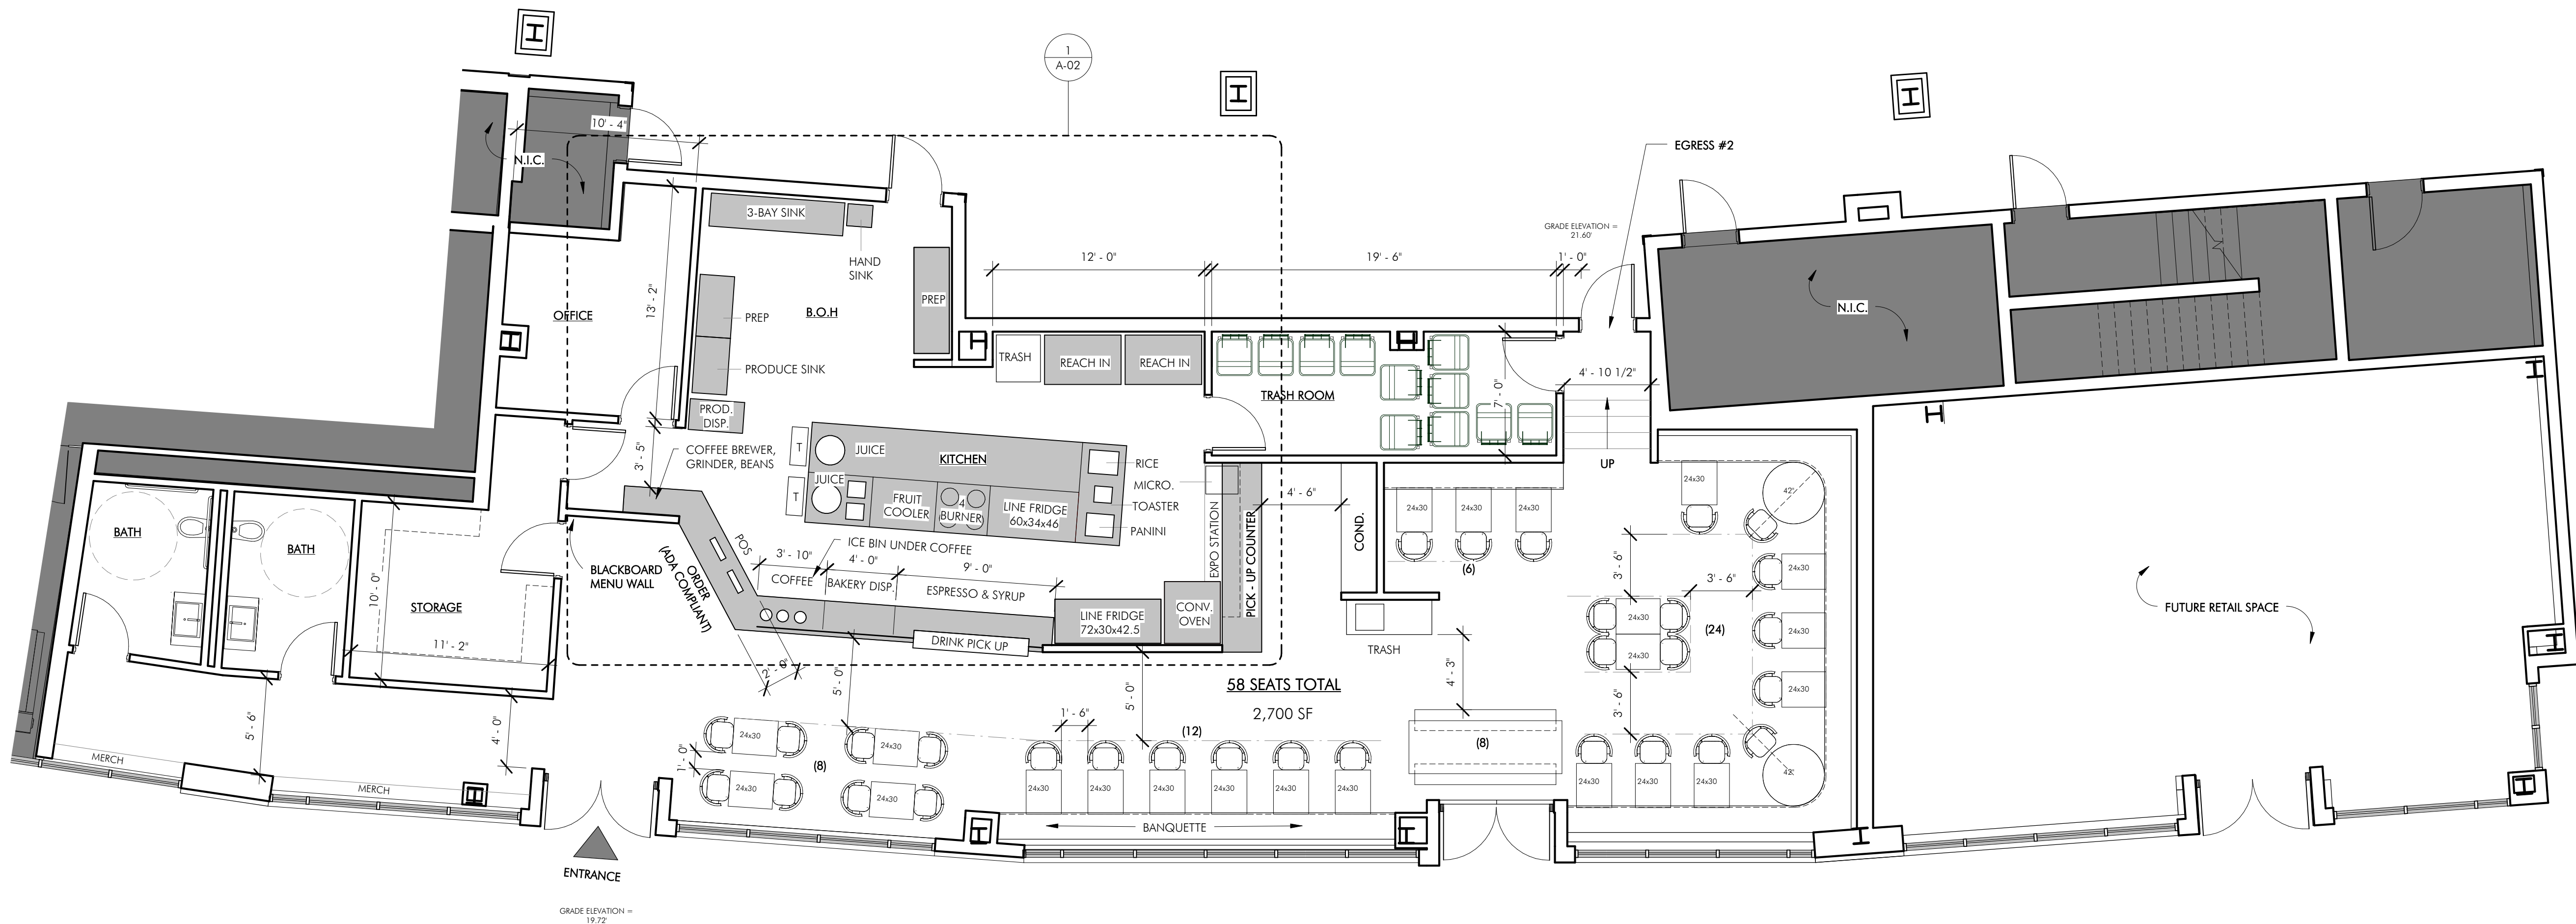

1 197 WASHINGTON - GROUND FLOOR PLAN
3/16" = 1'-0"

REVISIONS	

DRAWING INFORMATION	
ISSUE:	SCHEMATIC DESIGN
DATE:	NOVEMBER 02, 2015
PROJECT #	15111
DRAWN BY:	TEAM
SCALE:	As Indicated

DRAWING TITLE
**PROPOSED
FLOOR PLAN**

DRAWING NUMBER
A1