

PROPOSED MODIFICATIONS TO 52 Franklin Street Somerville, MA


DRAWING LIST:

ARCHITECTURAL

- T1.1 - Title Sheet
- (Survey Plot Plan)
- Z1.1 - Floor Area Analysis
- EX1.1 - Extg. Plans
- EX3.1 - Extg. Elevations
- A1.1- Proposed Basement Plan
- A1.2- Proposed First Floor Plan
- A1.3- Proposed Second Floor Plan
- A1.4- Proposed Third Floor Plan
- A1.5- Proposed Roof Plan
- A3.1- Proposed Elevations
- A3.2- Proposed Elevations
- A3.3- Proposed Elevations



LOCUS MAP:

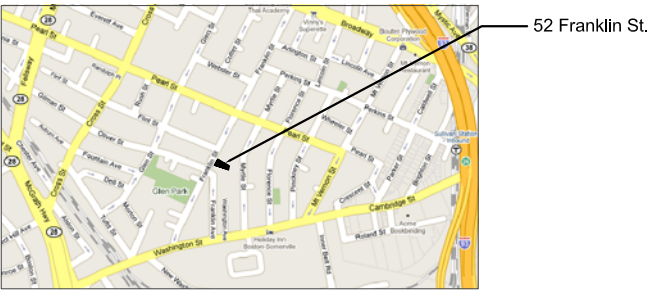


ELECTRICAL


Outlet	
Waterproof Outlet	
Floor Outlet	
Thermostat	
Cable TV	CATV
Catergory 5 Cable	CAT5
Telephone	TEL
Recessed Fixture	
Suspended Fixture	
Recessed Eyeball	
Surface Mounted Fixture	
Sconce	
Lighting Track	
Spot Light w/ Motion Detector	
Flourescent Fixture	
Switch	
Dimmer Switch	
Smoke Detector/Heat Detector	
Carbon Monoxide Detector	
Exhaust Fan/Fan-Light-Exhaust	
Ceiling Fan	

WALLS


Existing	
Demolish	
New	

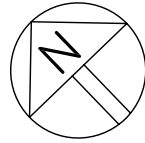


1 FLOOR AREA ANALYSIS

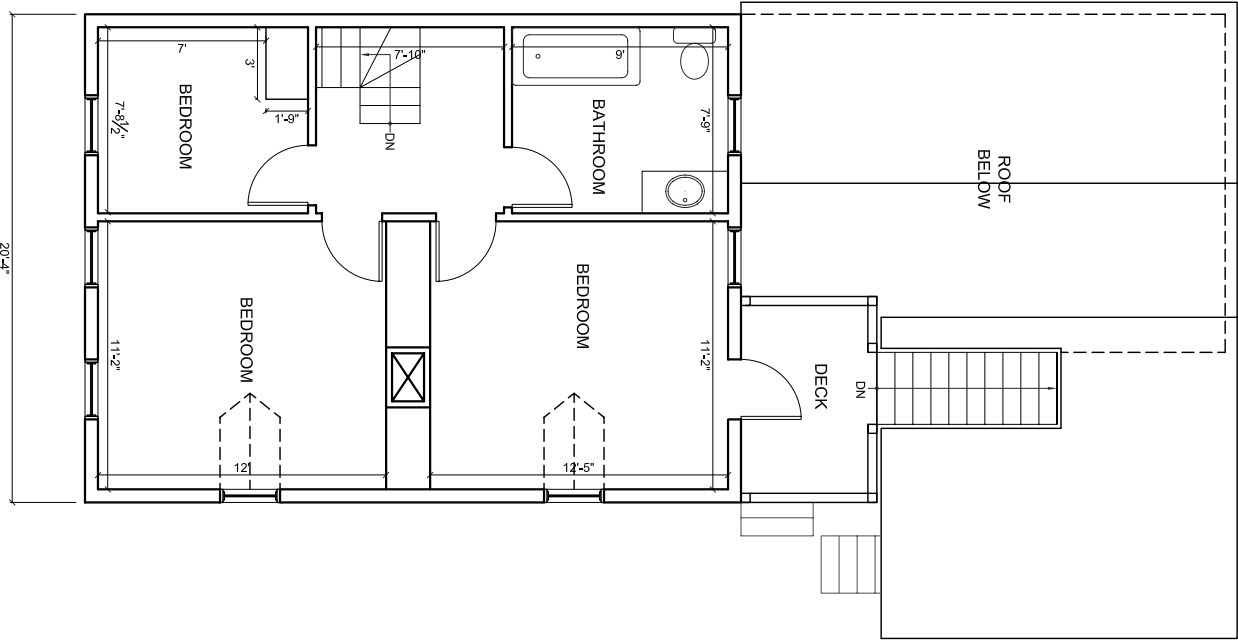


3 SECOND FLOOR PLAN

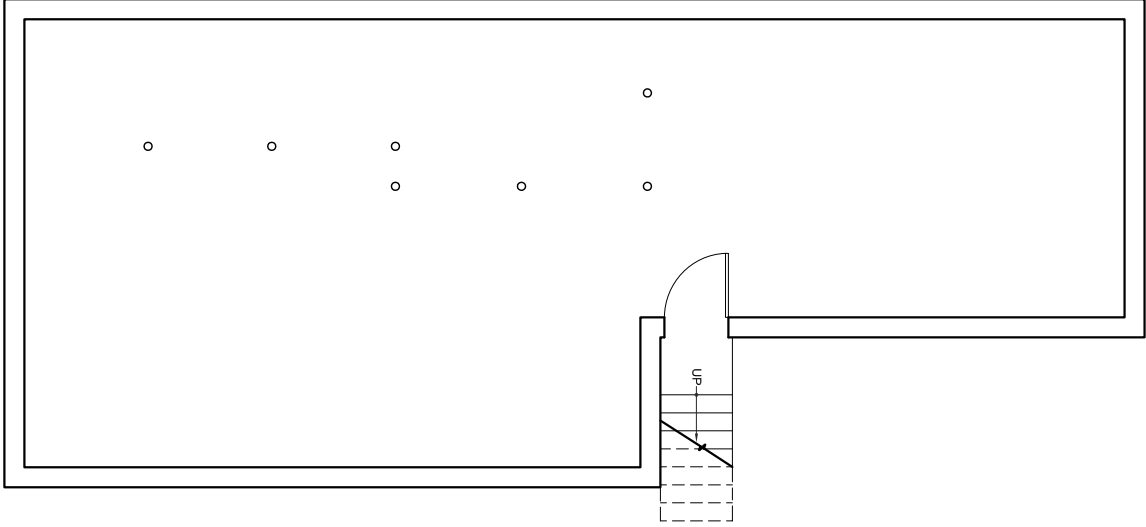


1 BASEMENT PLAN

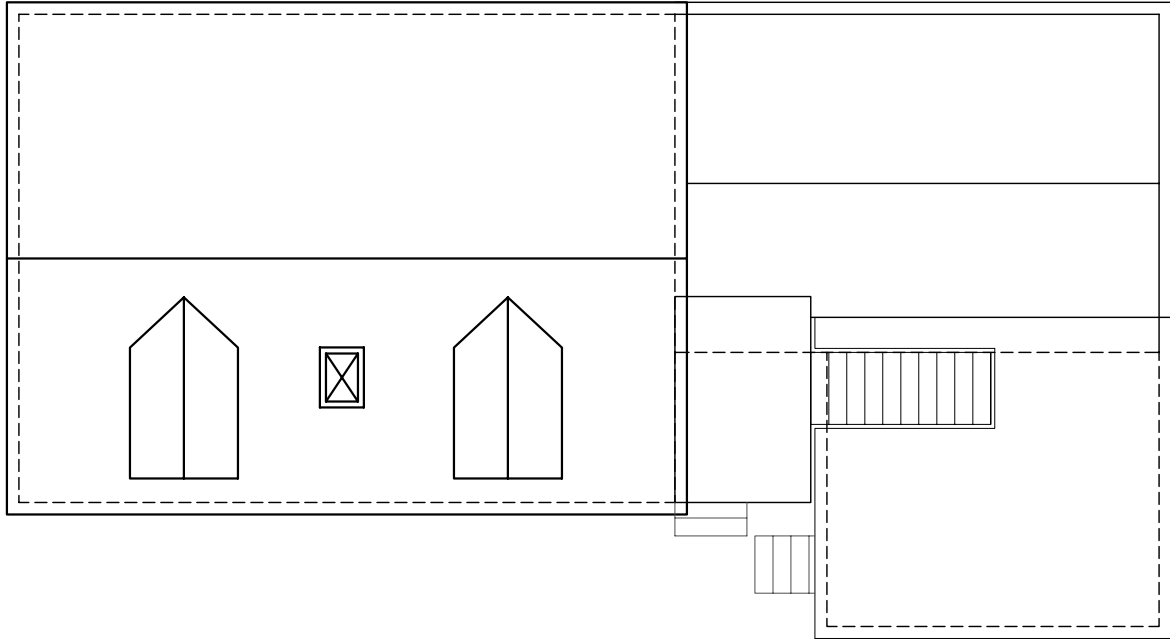

4 THIRD FLOOR PLAN

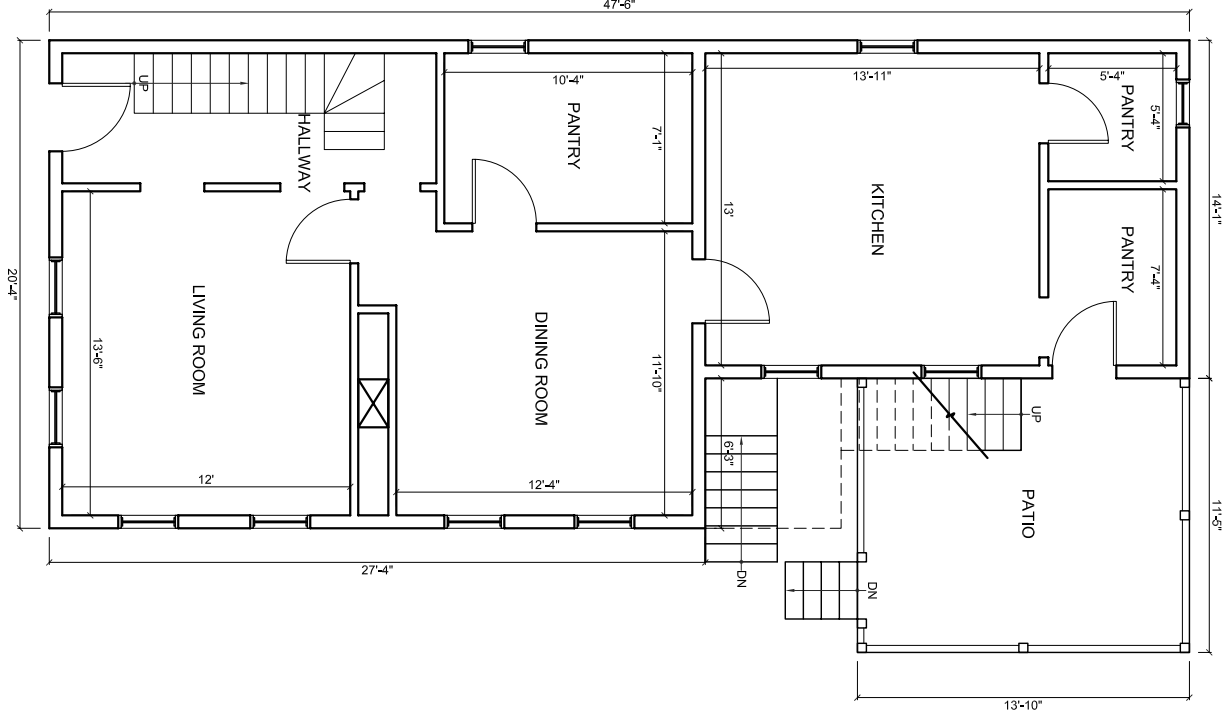


2 FIRST FLOOR PLAN

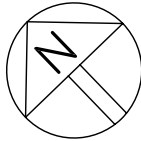





1 NORTH ELEVATION

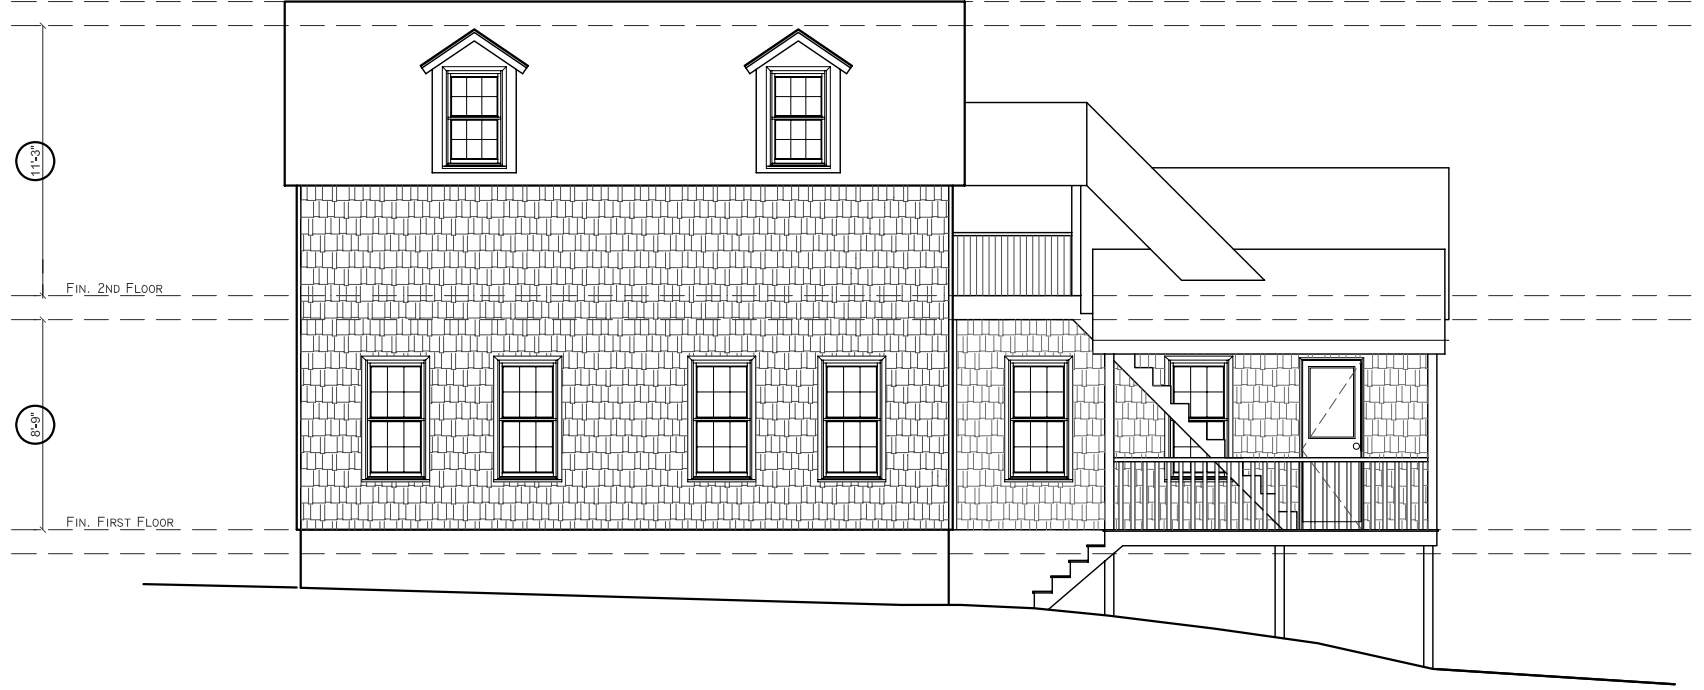


2 EAST ELEVATION

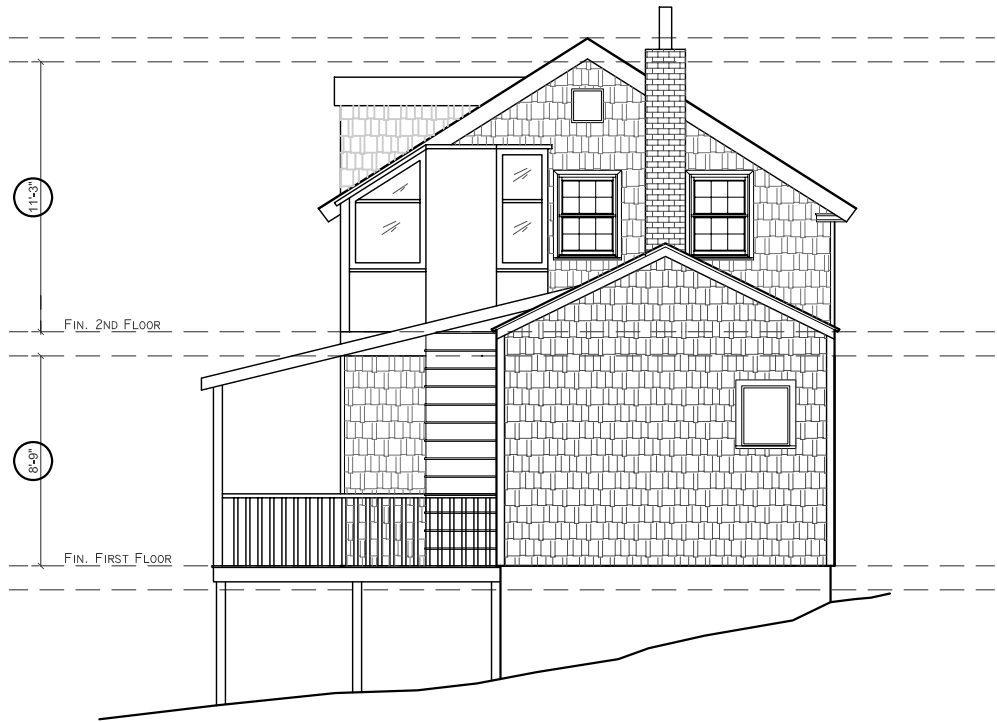

3 SOUTH ELEVATION

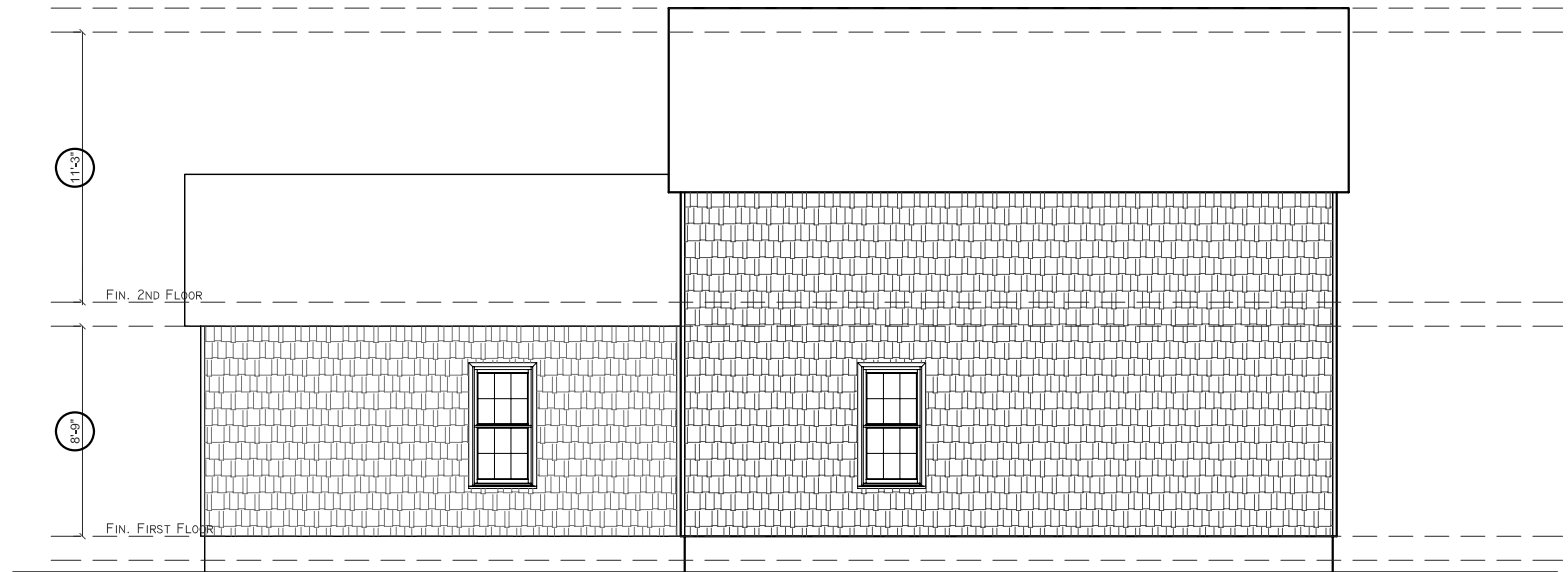

4 WEST ELEVATION

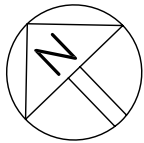

1 BASEMENT PLAN

A1.1


ELLSWORTH ASSOCIATES



267 NORFOLK STREET
CAMBRIDGE, MA 02139

Scale: 1/8"=1'


52 Franklin Street Somerville

March 22, 2011
July 27, 2011

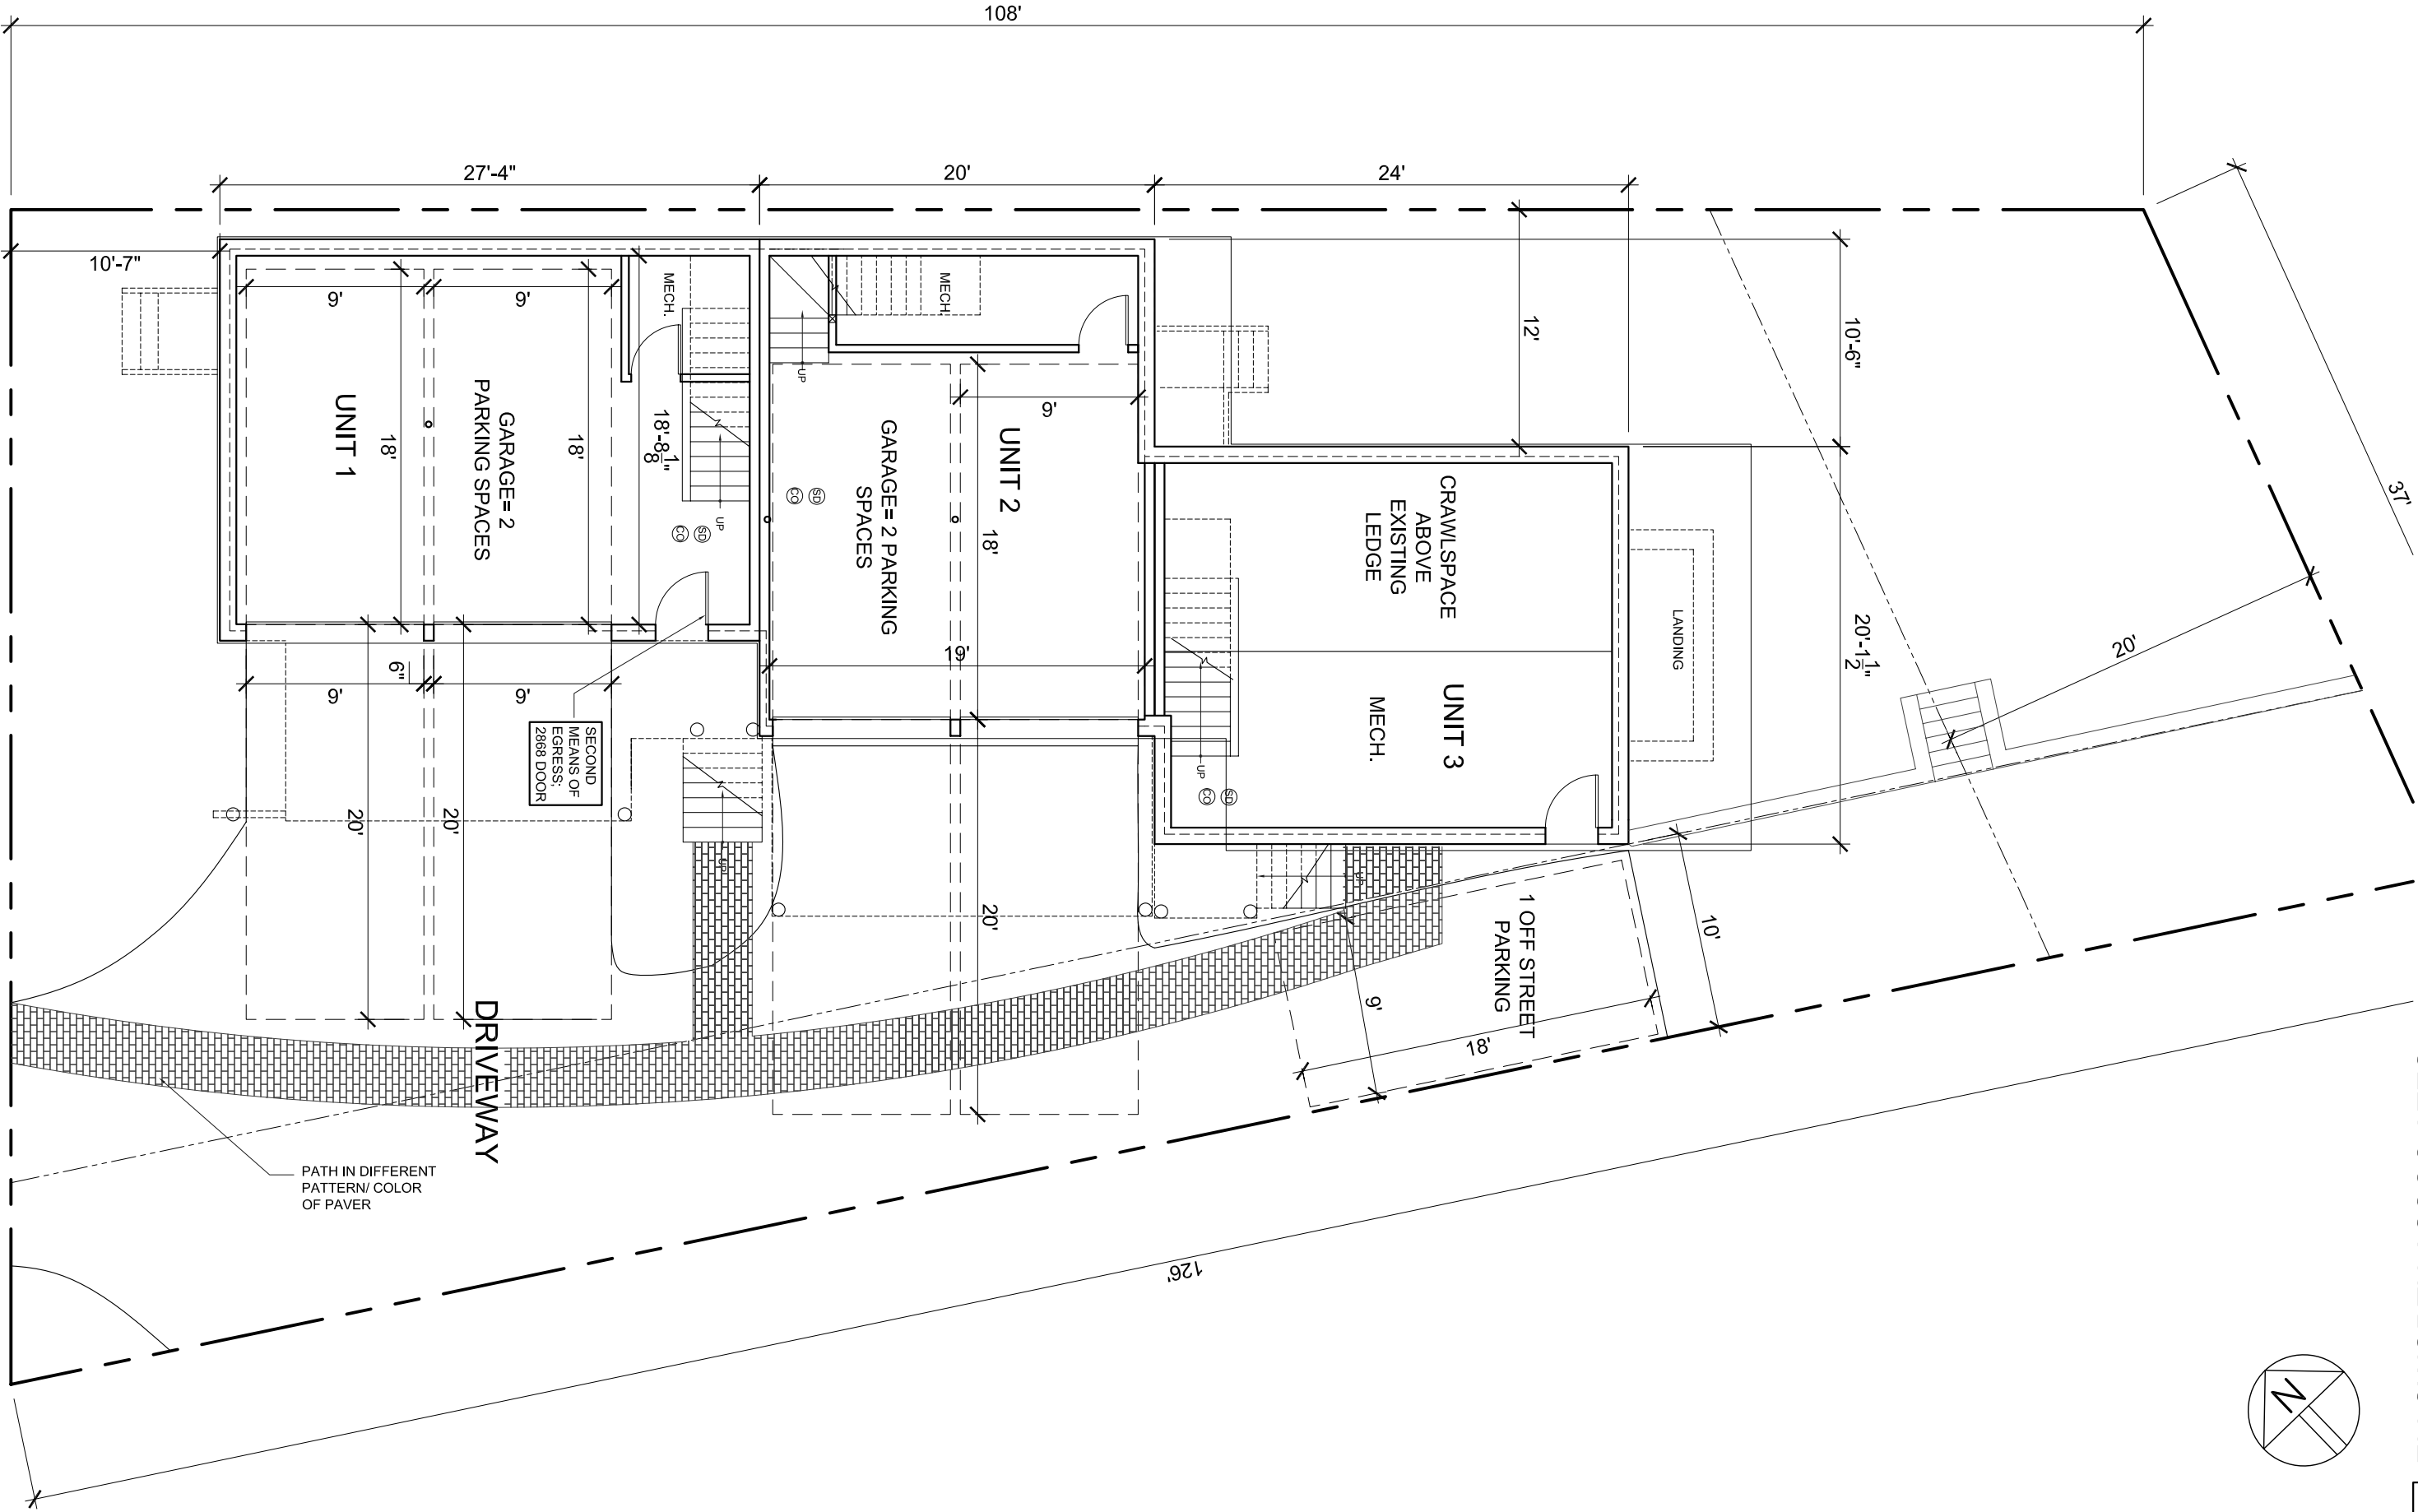


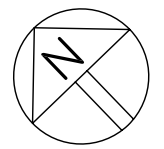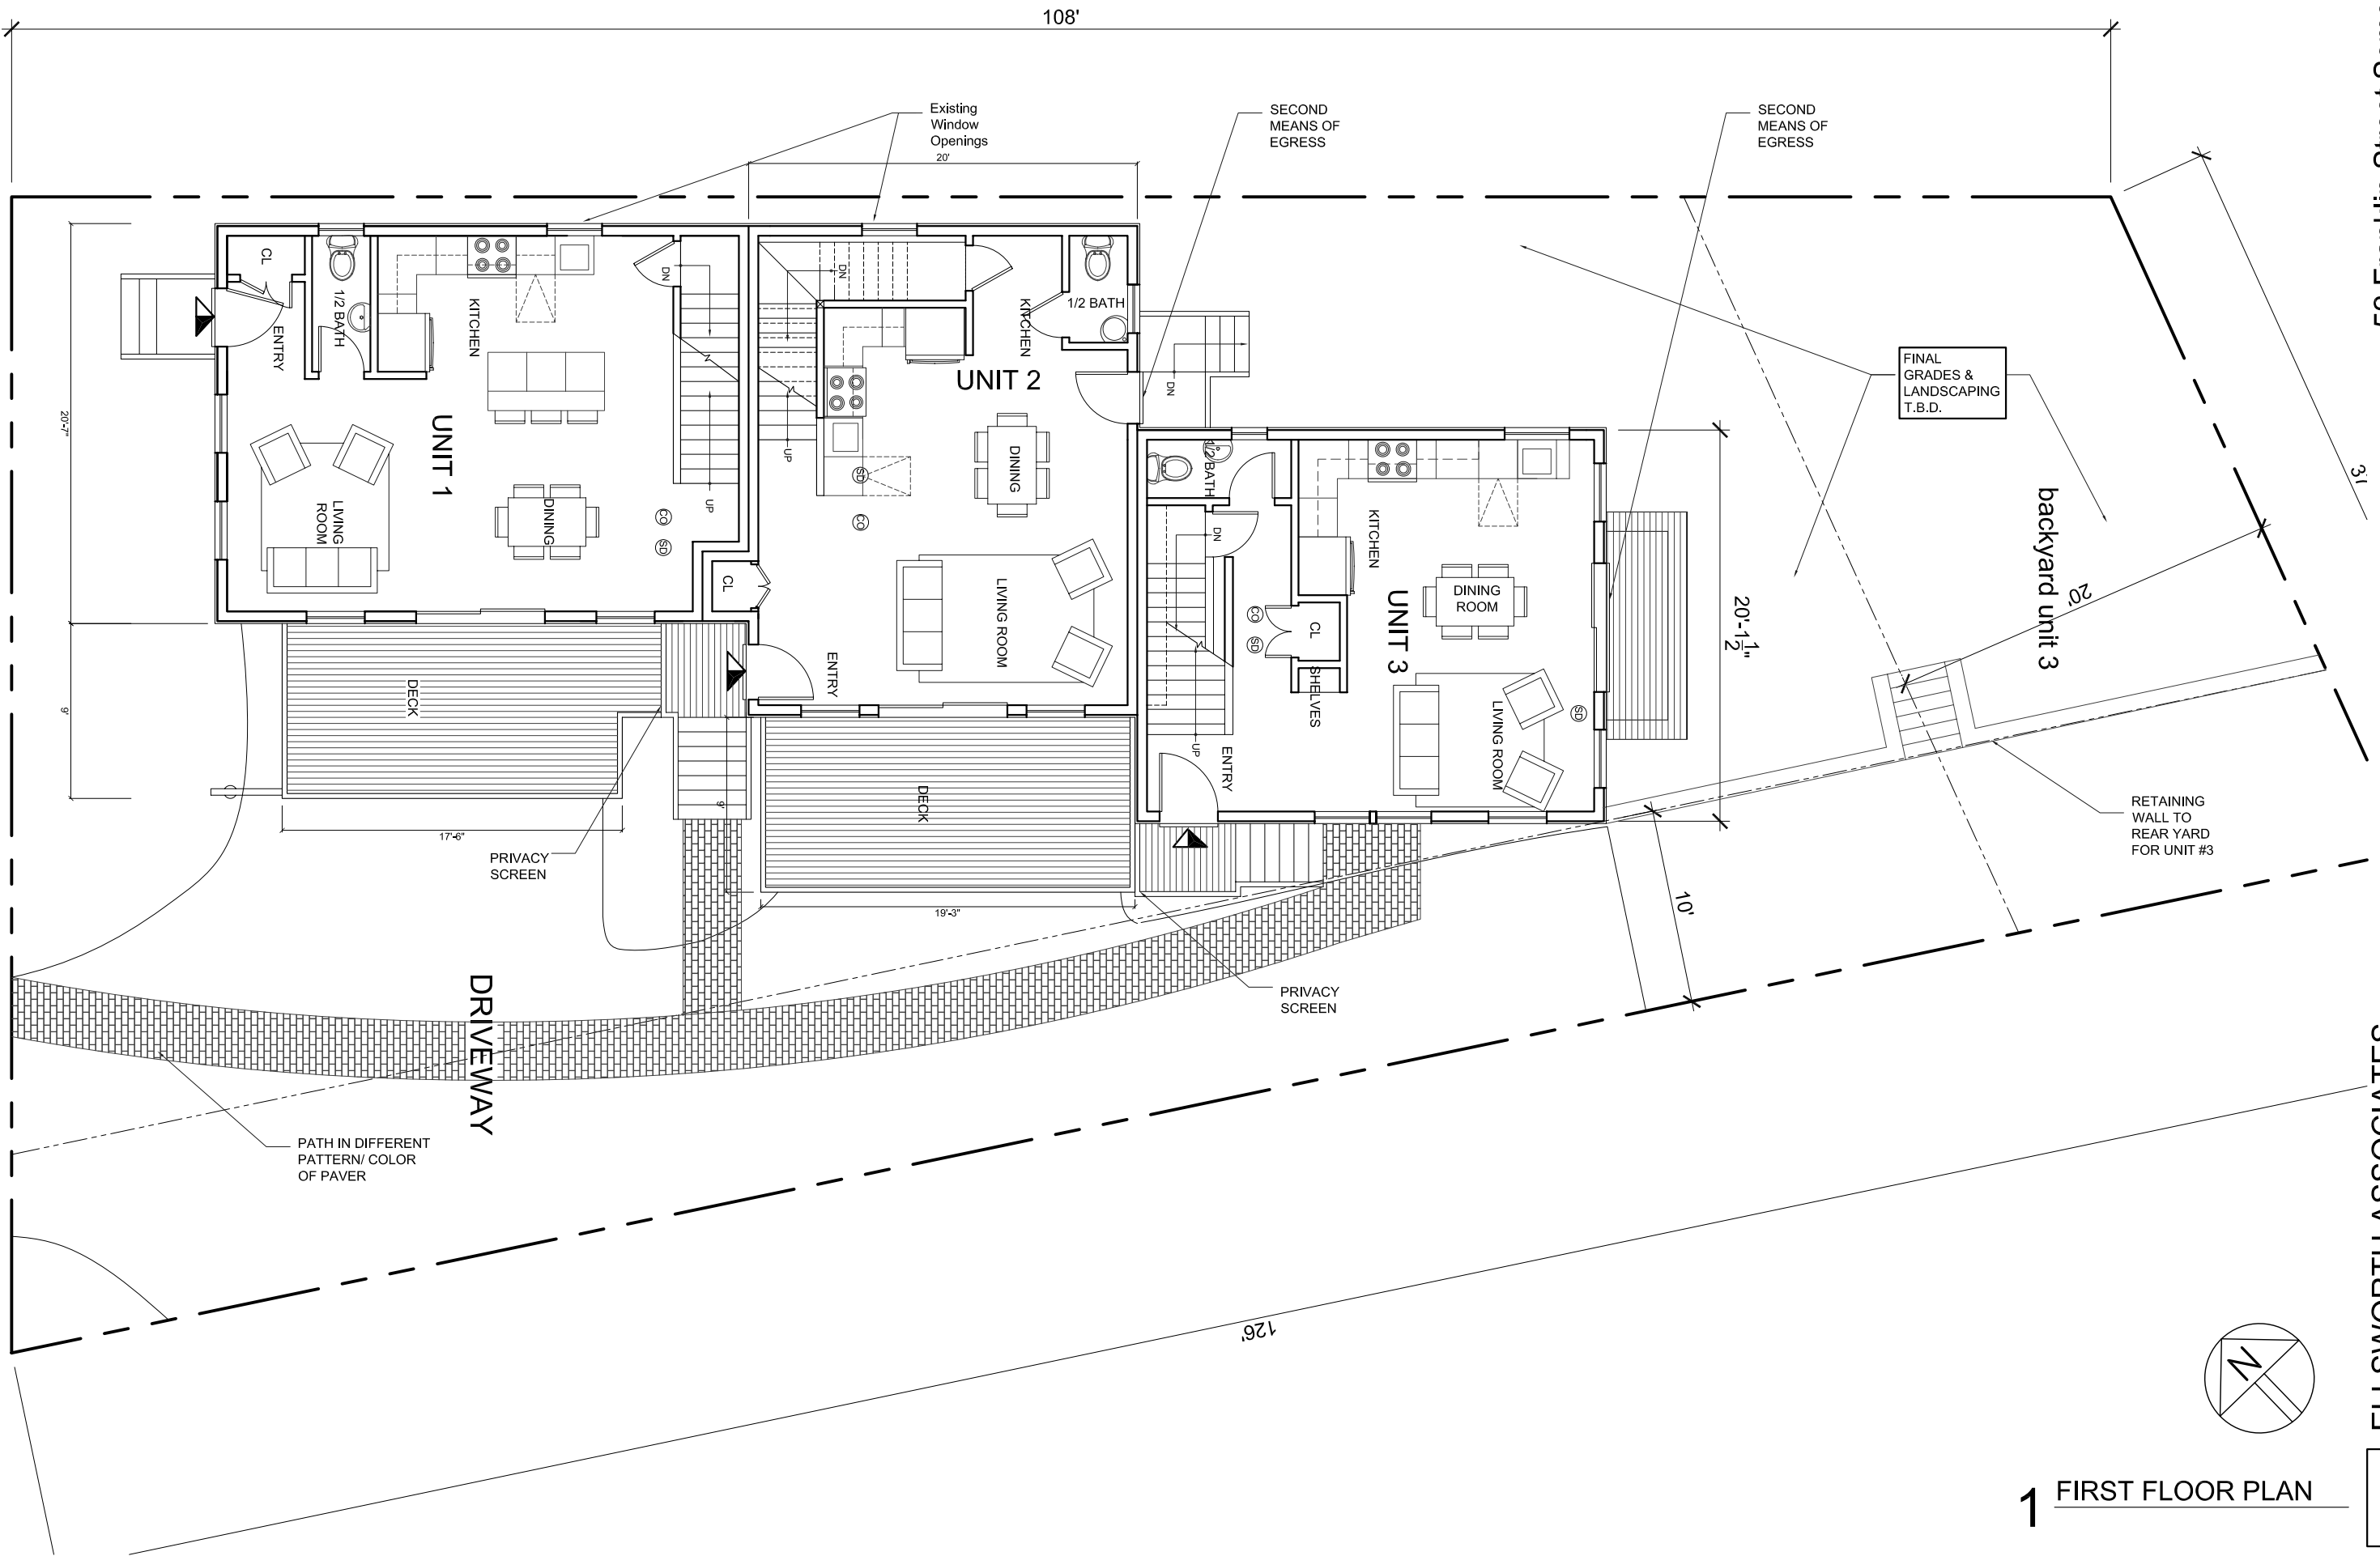


1 FIRST FLOOR PLAN

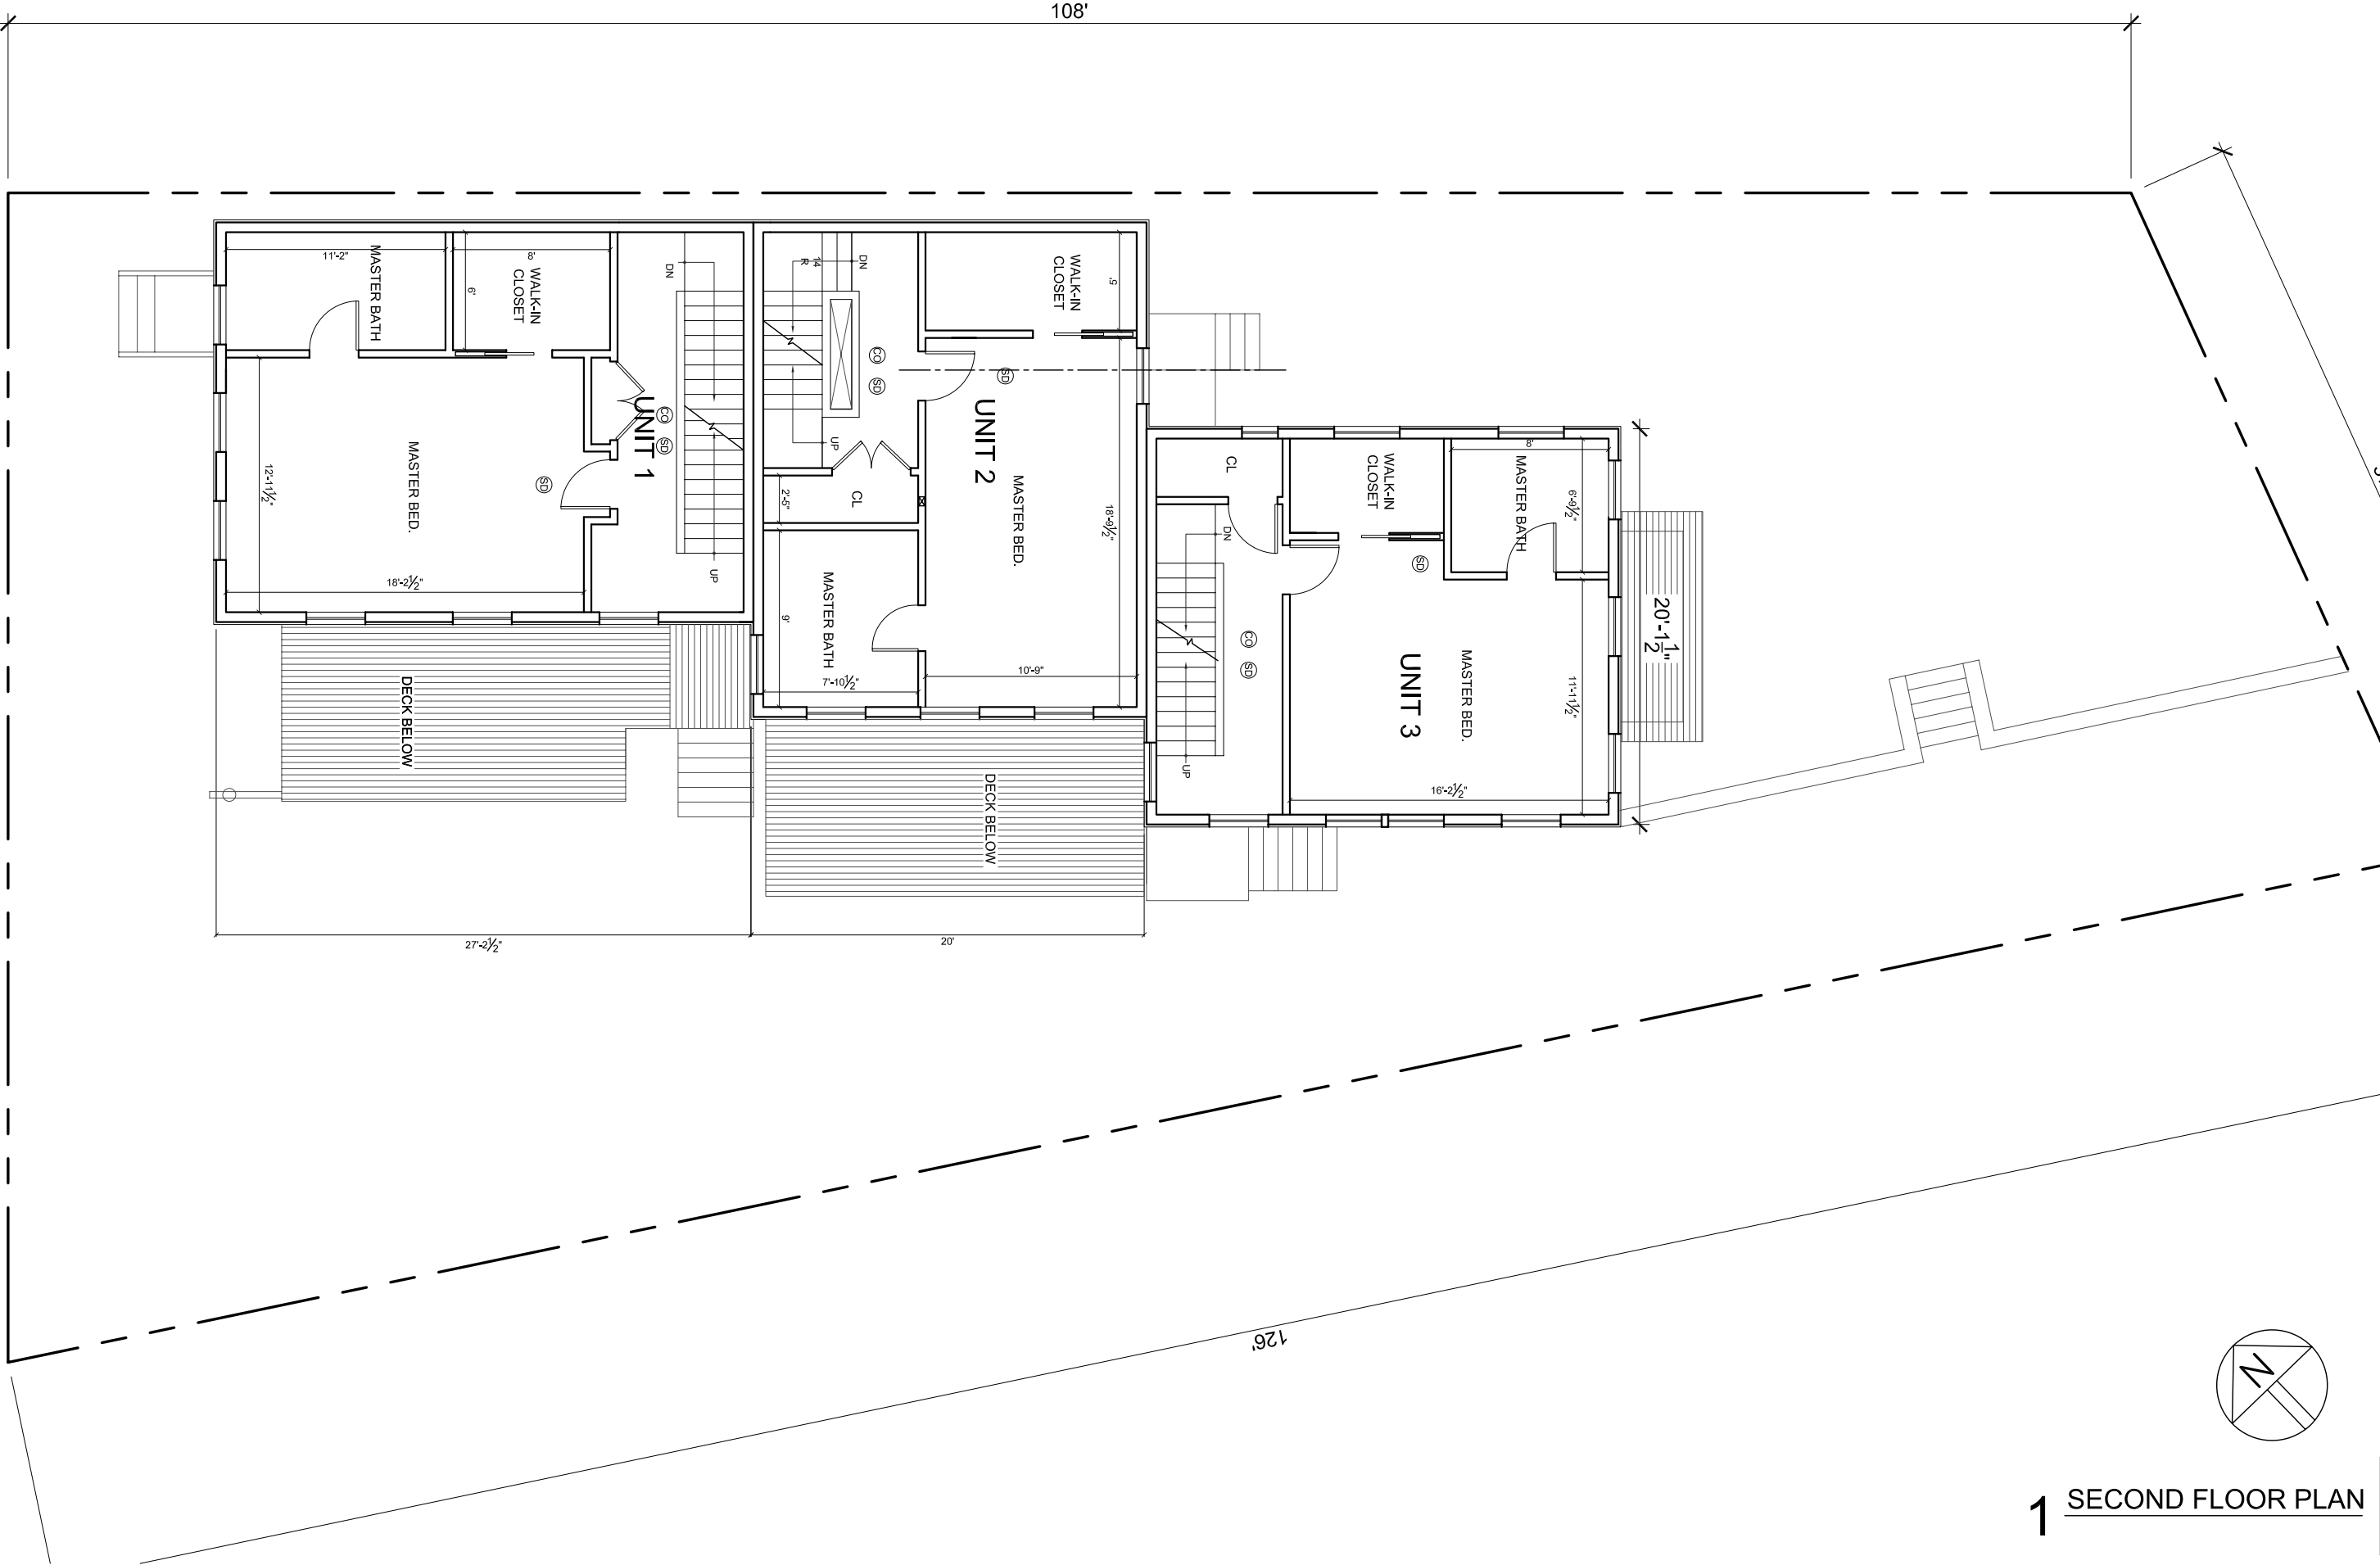

1 SECOND FLOOR PLAN

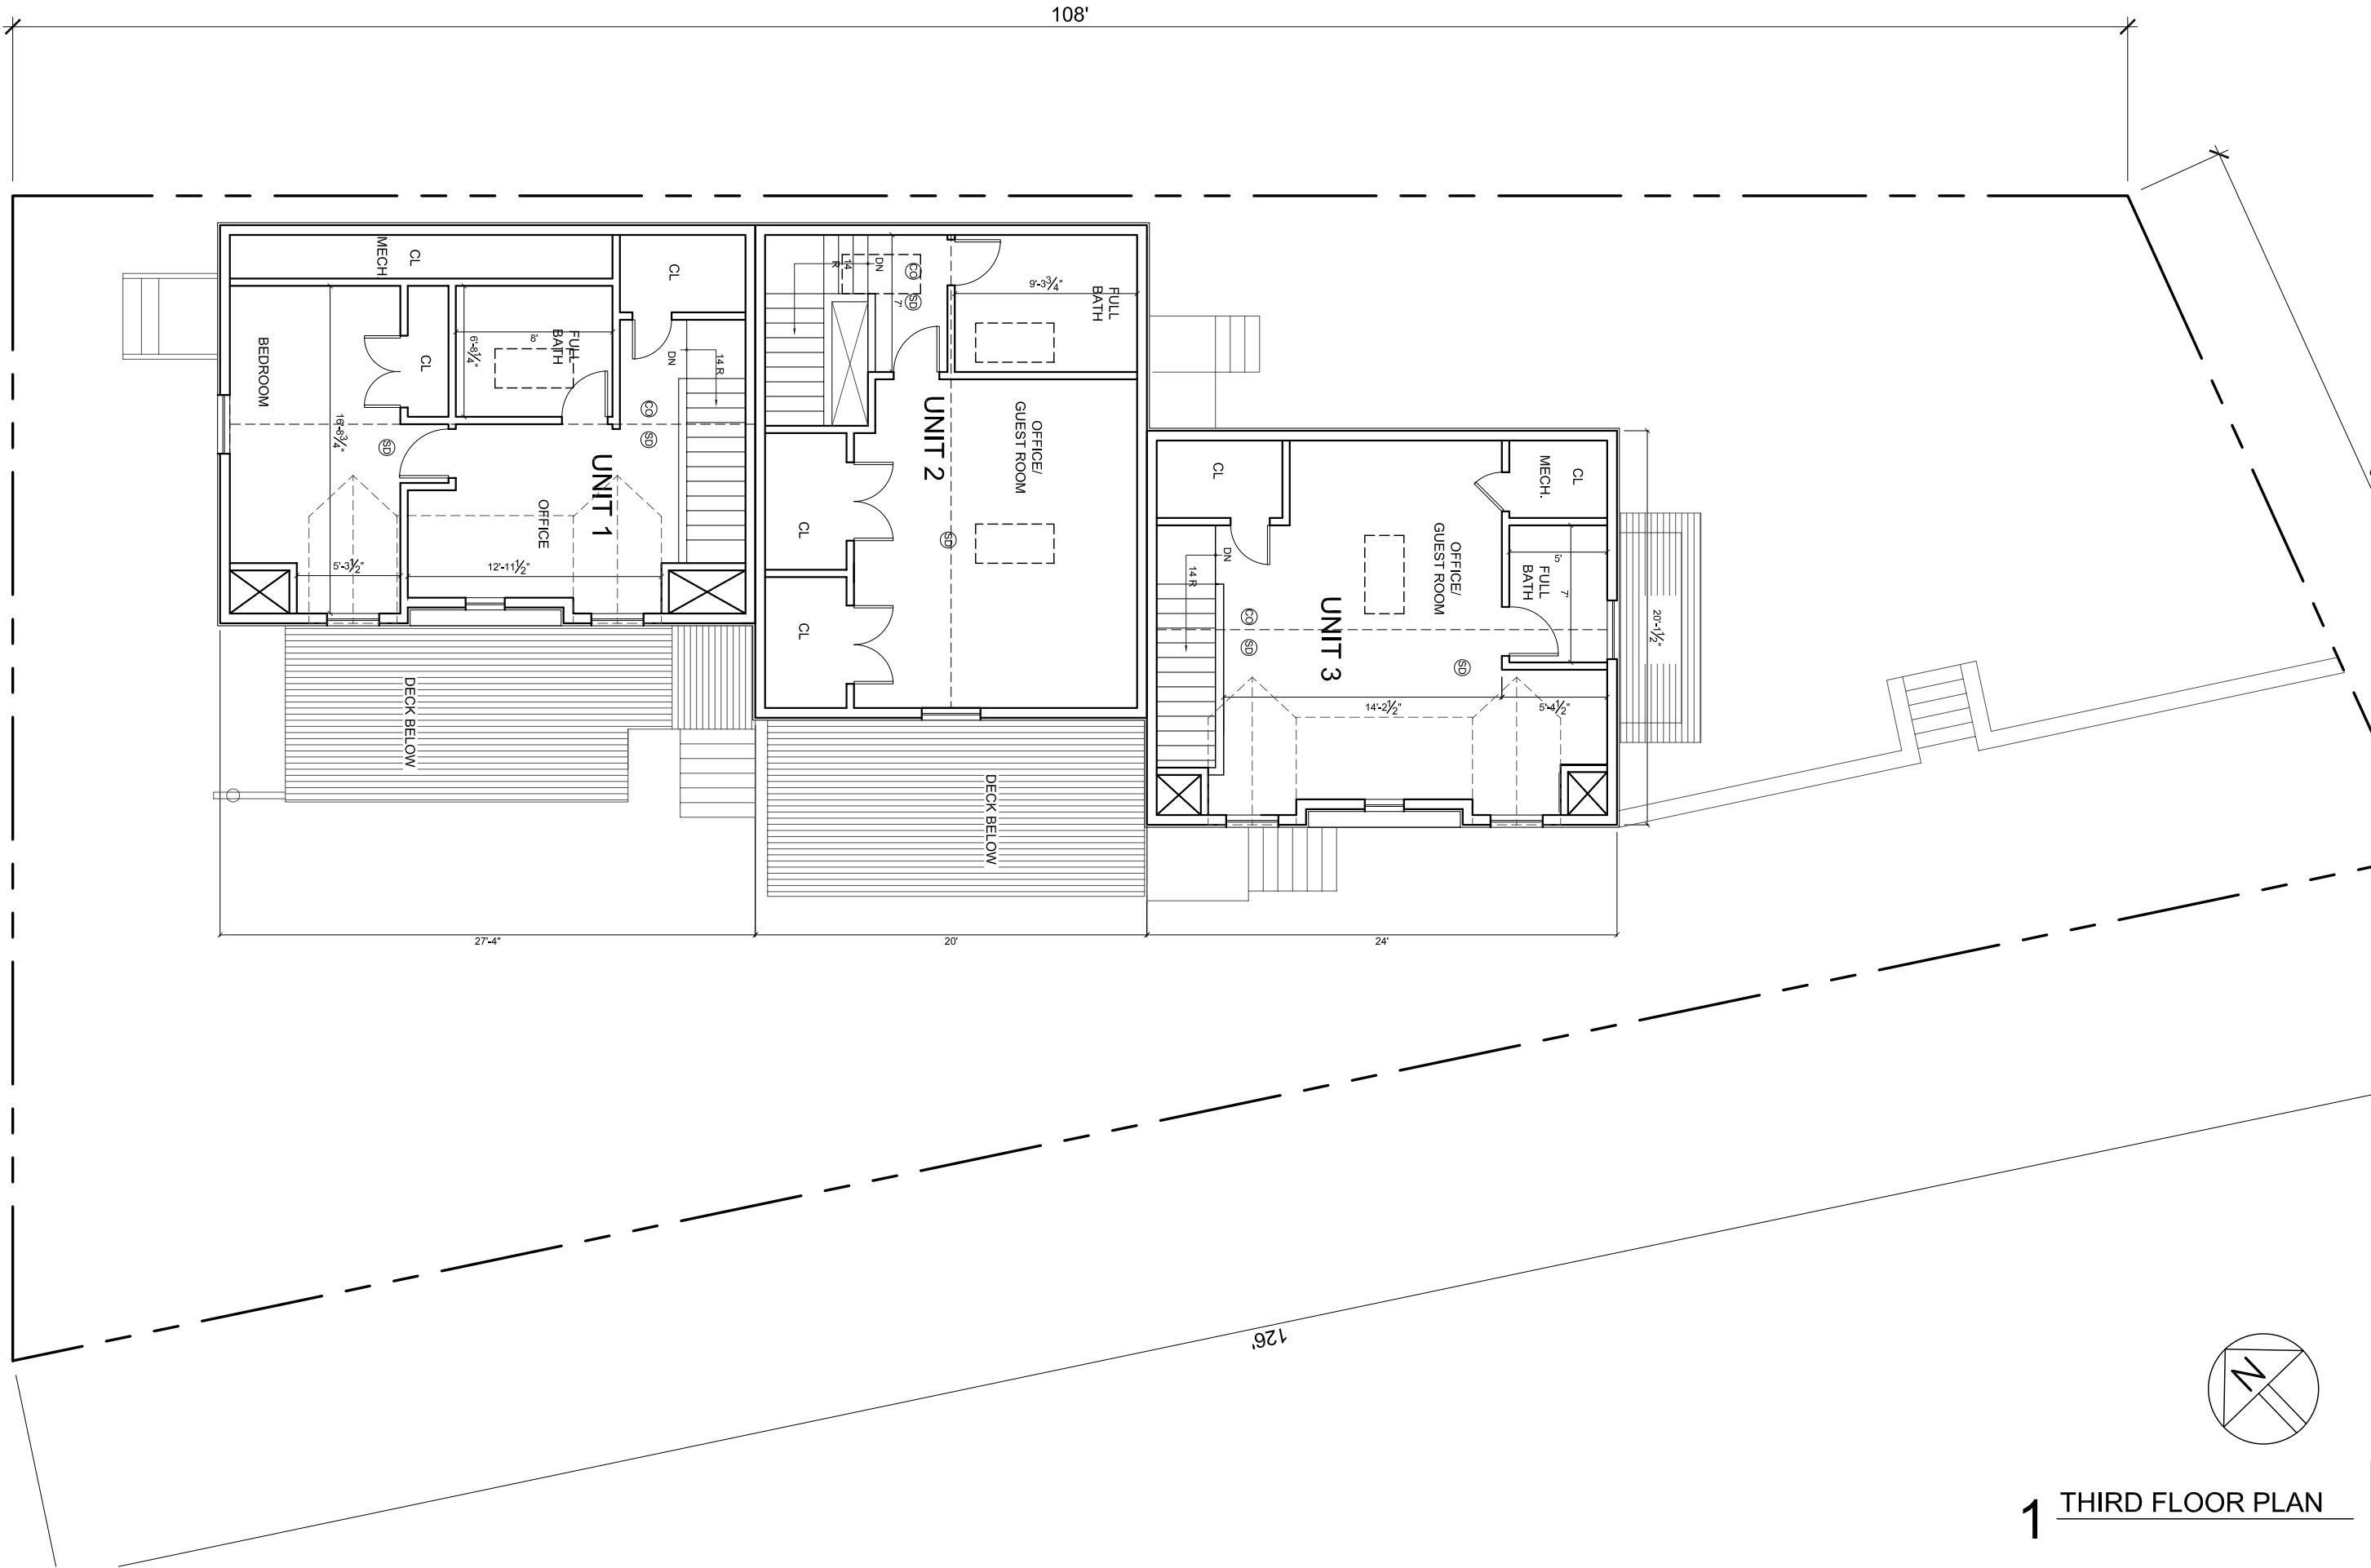


1 THIRD FLOOR PLAN

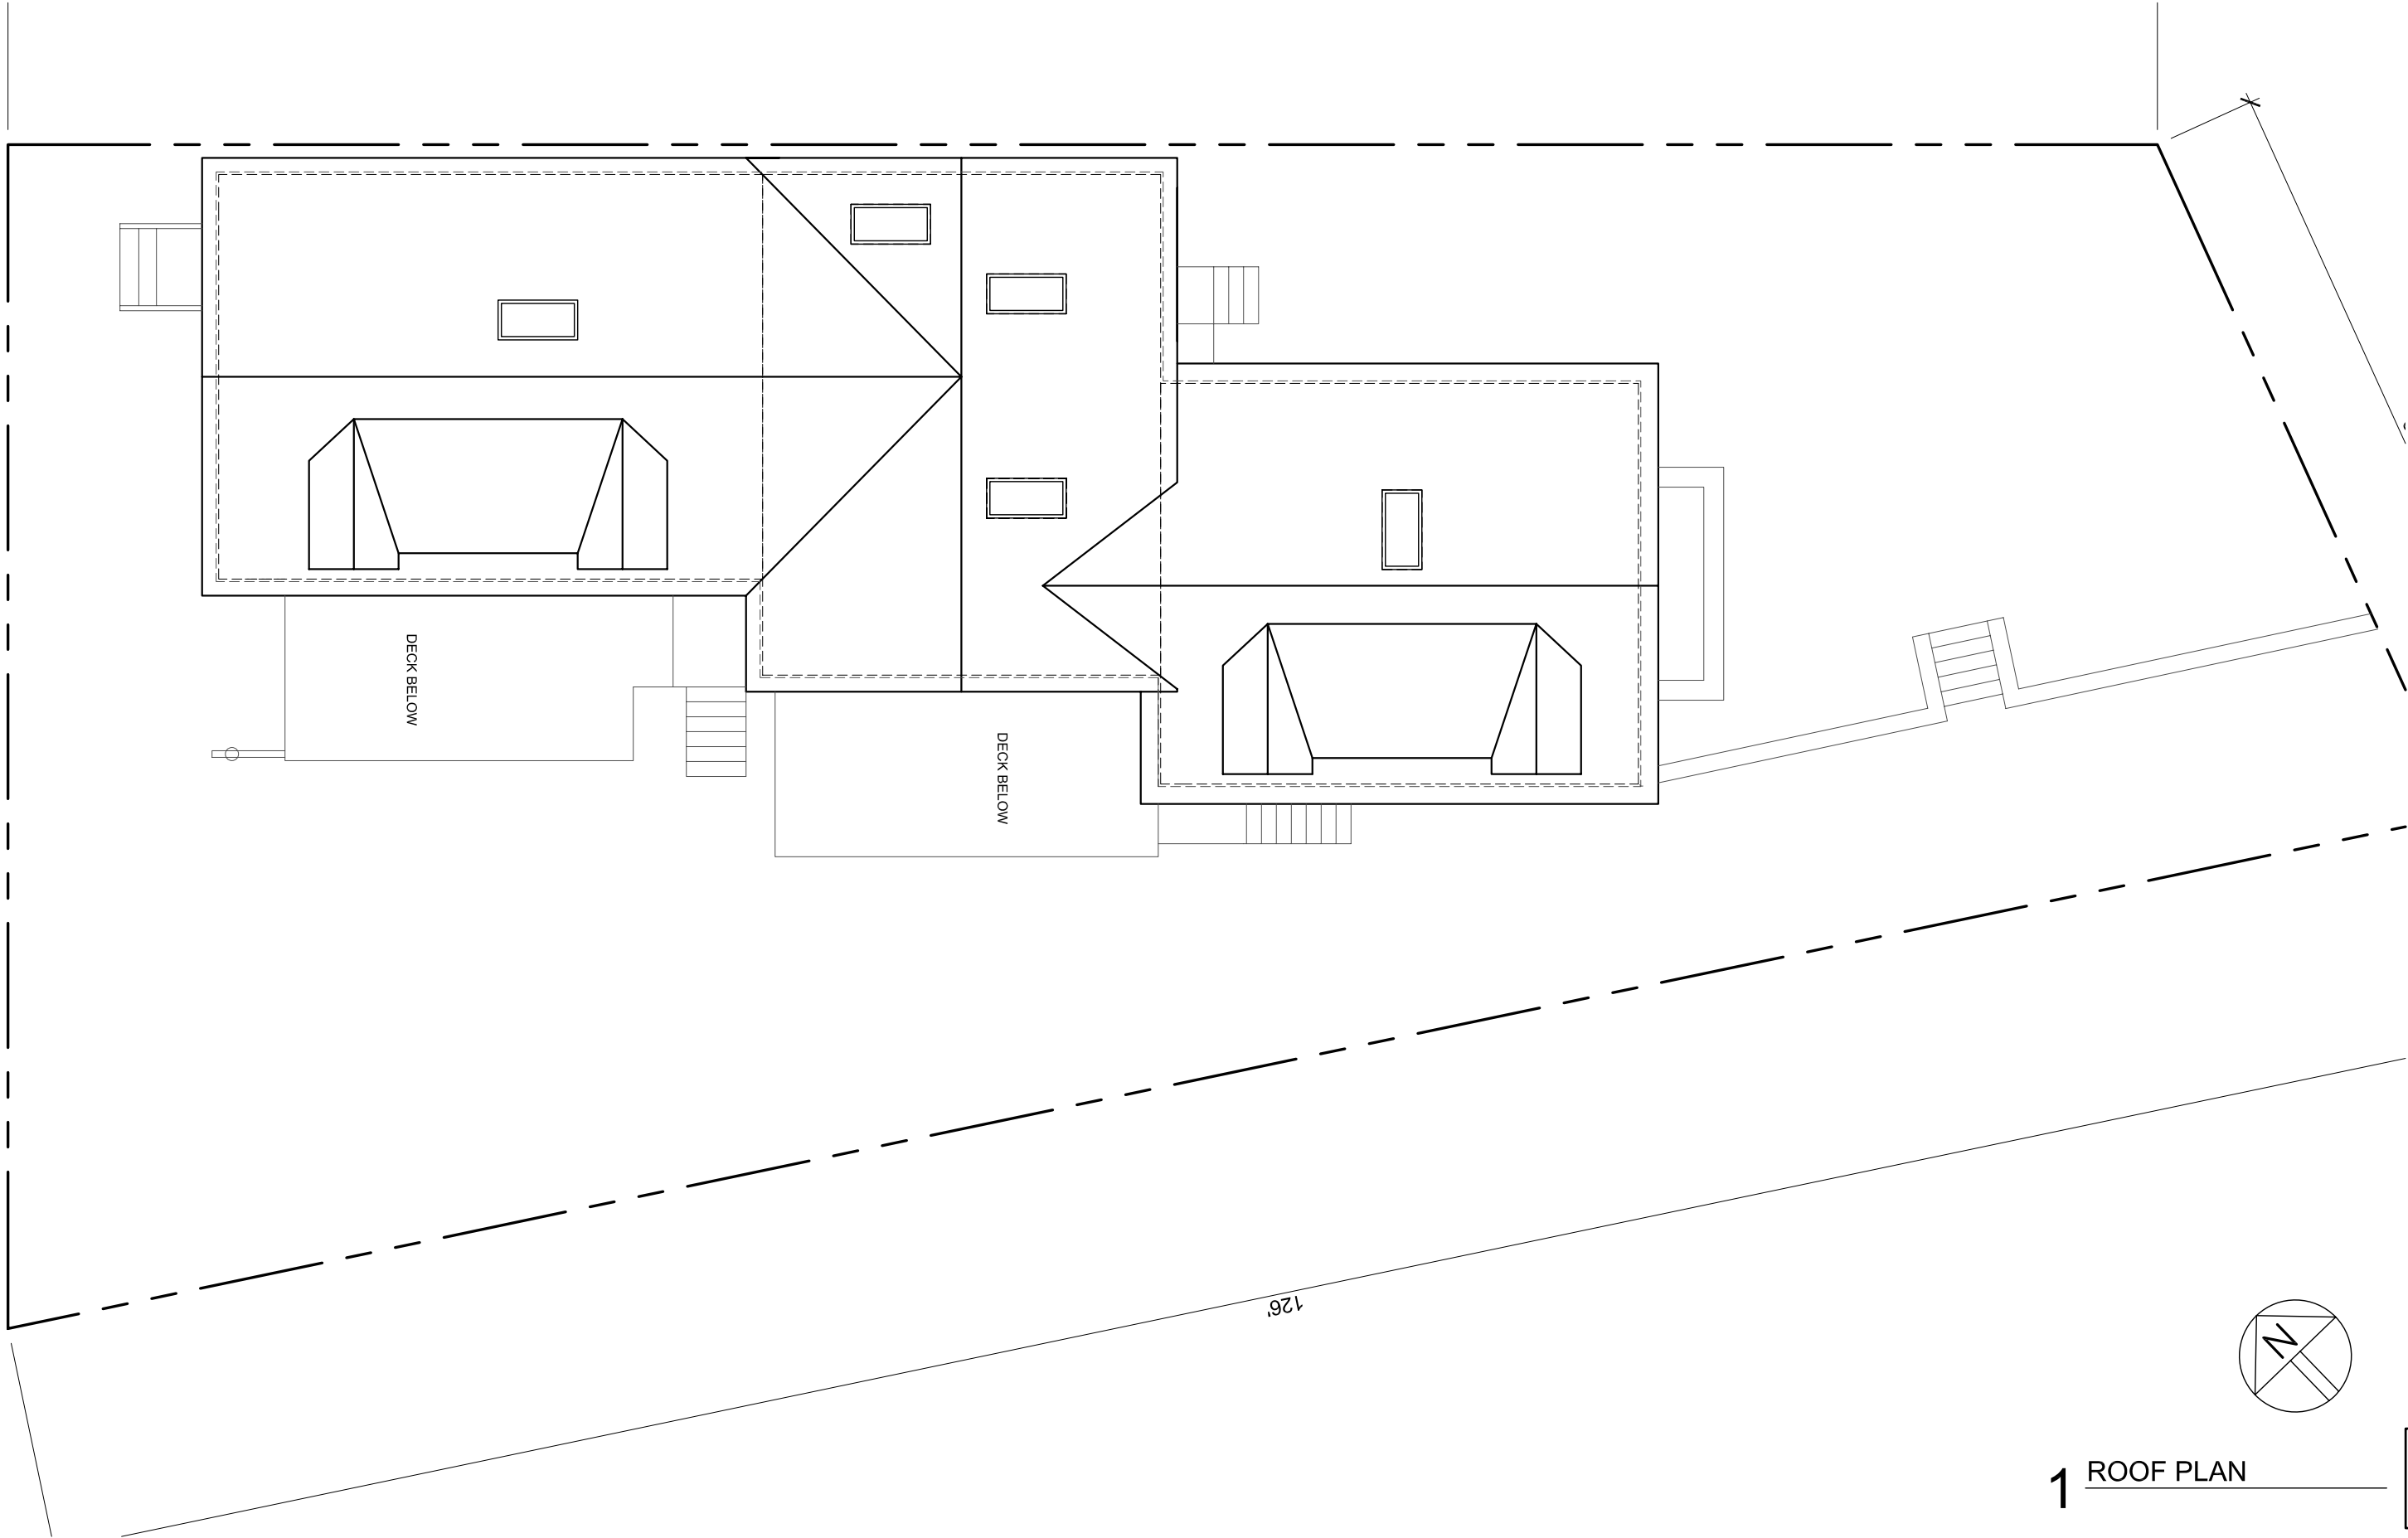

1

ROOF PLAN

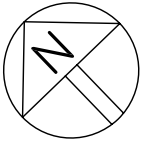

A1.5

ELLSWORTH ASSOCIATES

267 NORFOLK STREET
CAMBRIDGE, MA 02139

Scale: 1/8"=1'

52 Franklin Street Somerville

MARCH 22, 2011



1 SOUTH ELEVATION

ELLSWORTH ASSOCIATES

267 NORFOLK STREET
CAMBRIDGE, MA 02139

52 Franklin Street Somerville

March 22, 2011

A3.1


Scale: 1/8"=1'



1 EAST ELEVATION



2 WEST ELEVATION

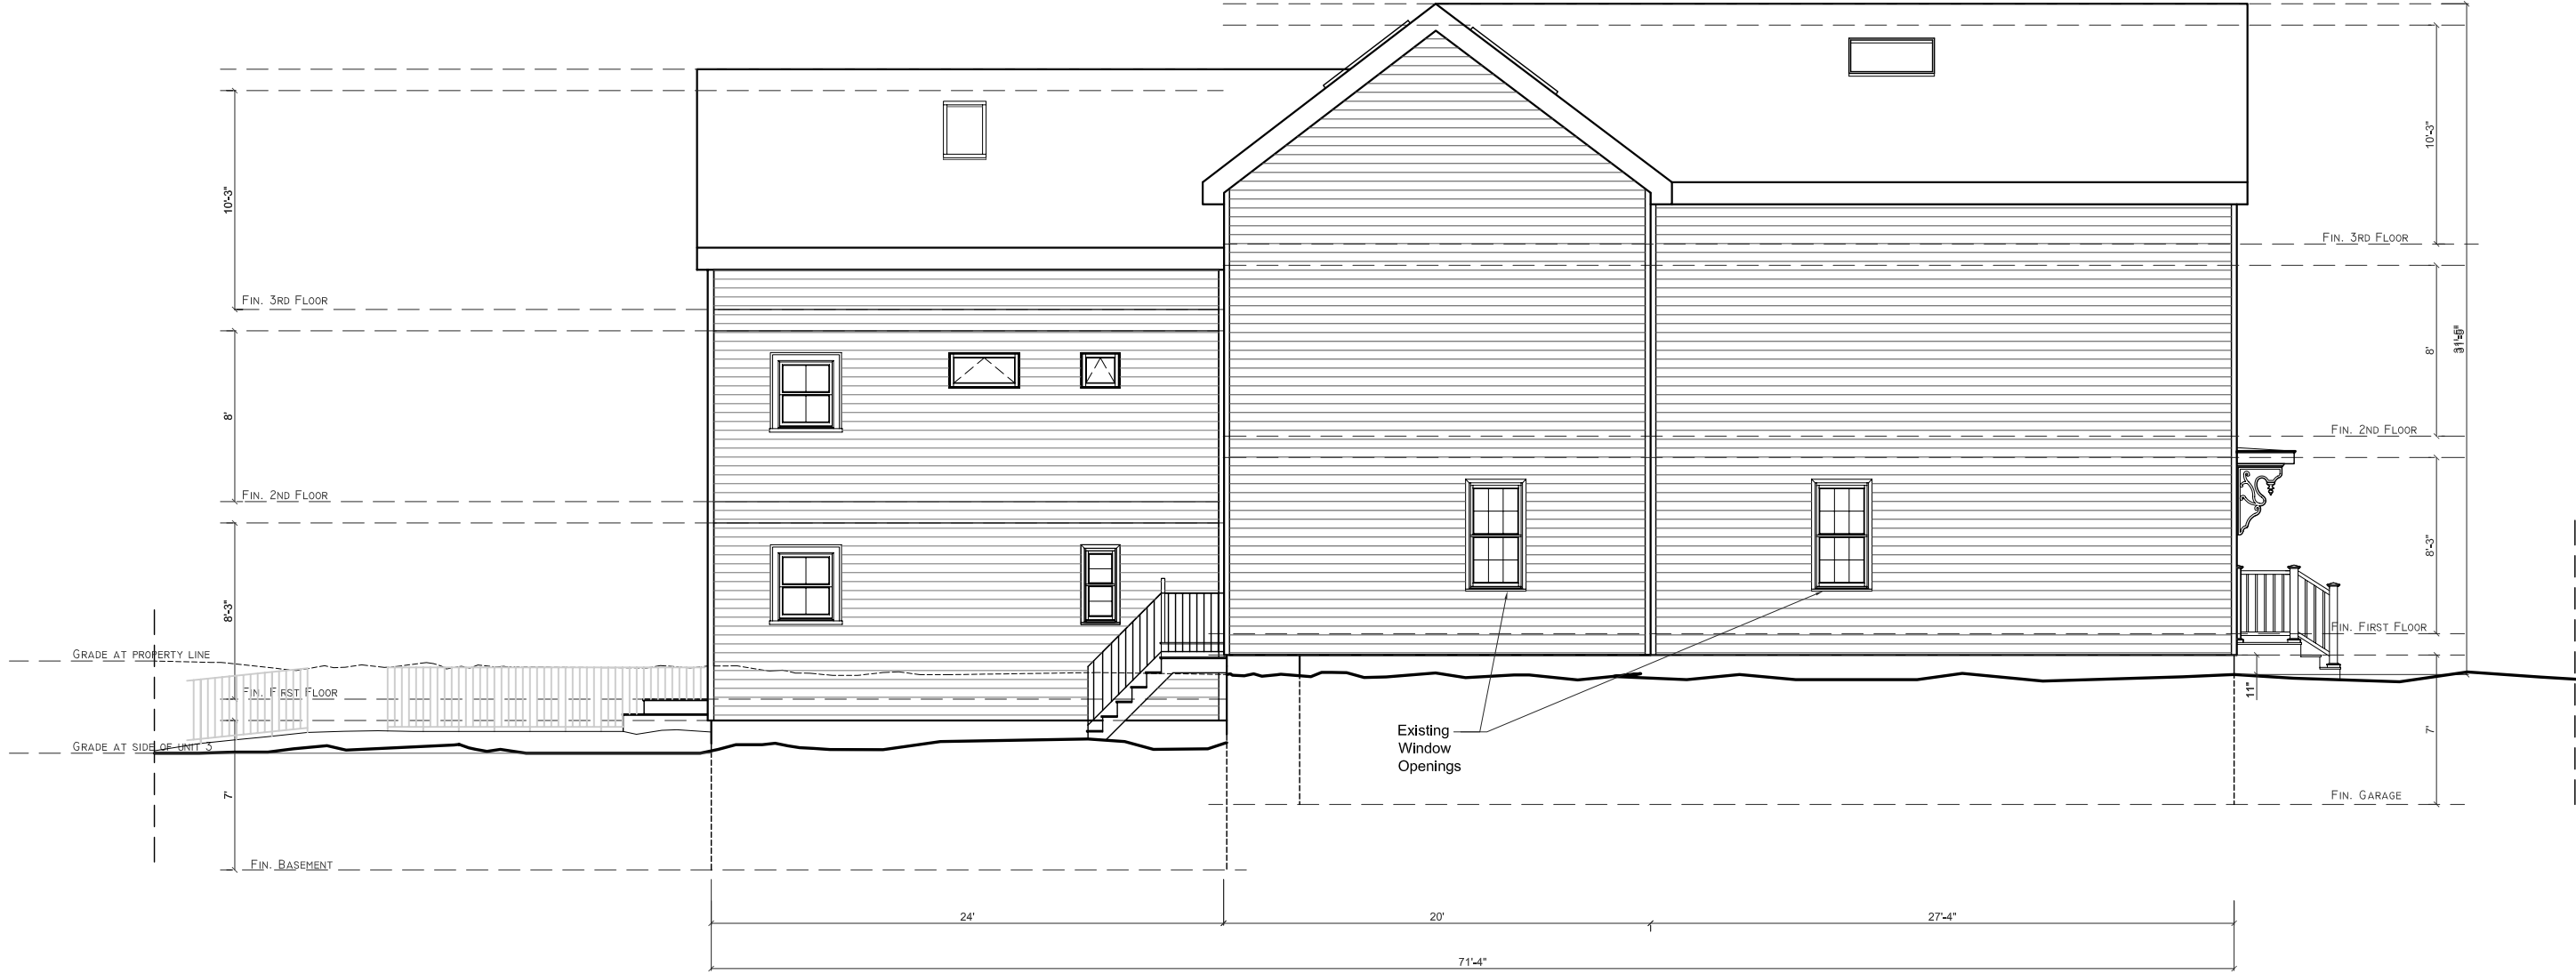

1 NORTH ELEVATION

ELLSWORTH ASSOCIATES

267 NORFOLK STREET
CAMBRIDGE, MA 02139

52 Franklin Street Somerville

March 22, 2011

A3.3

Scale: 1/8"=1'

