



AVALON AT ASSEMBLY ROW, BLOCK 1
 Somerville, Massachusetts

PERSPECTIVE, NORTHWEST CORNER
 SEPTEMBER 6, 2011

CONCEPTUAL RENDERING



ELKUS | MANFREDI
 ARCHITECTS



NORTH ELEVATION



WEST ELEVATION



SOUTH ELEVATION



EAST ELEVATION

PROJECT NUMBER: 10122.00

DATE: SEPTEMBER 6, 2011



REVISIONS:


SCALE: 1" = 16'-0"

DRAWING NAME: _____

PARCEL 1
GROUND FLOOR PLAN

DRAWING NUMBER:

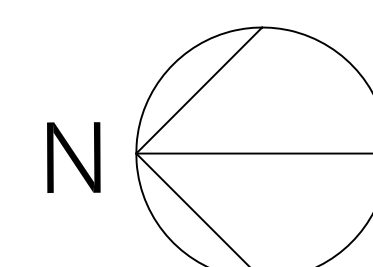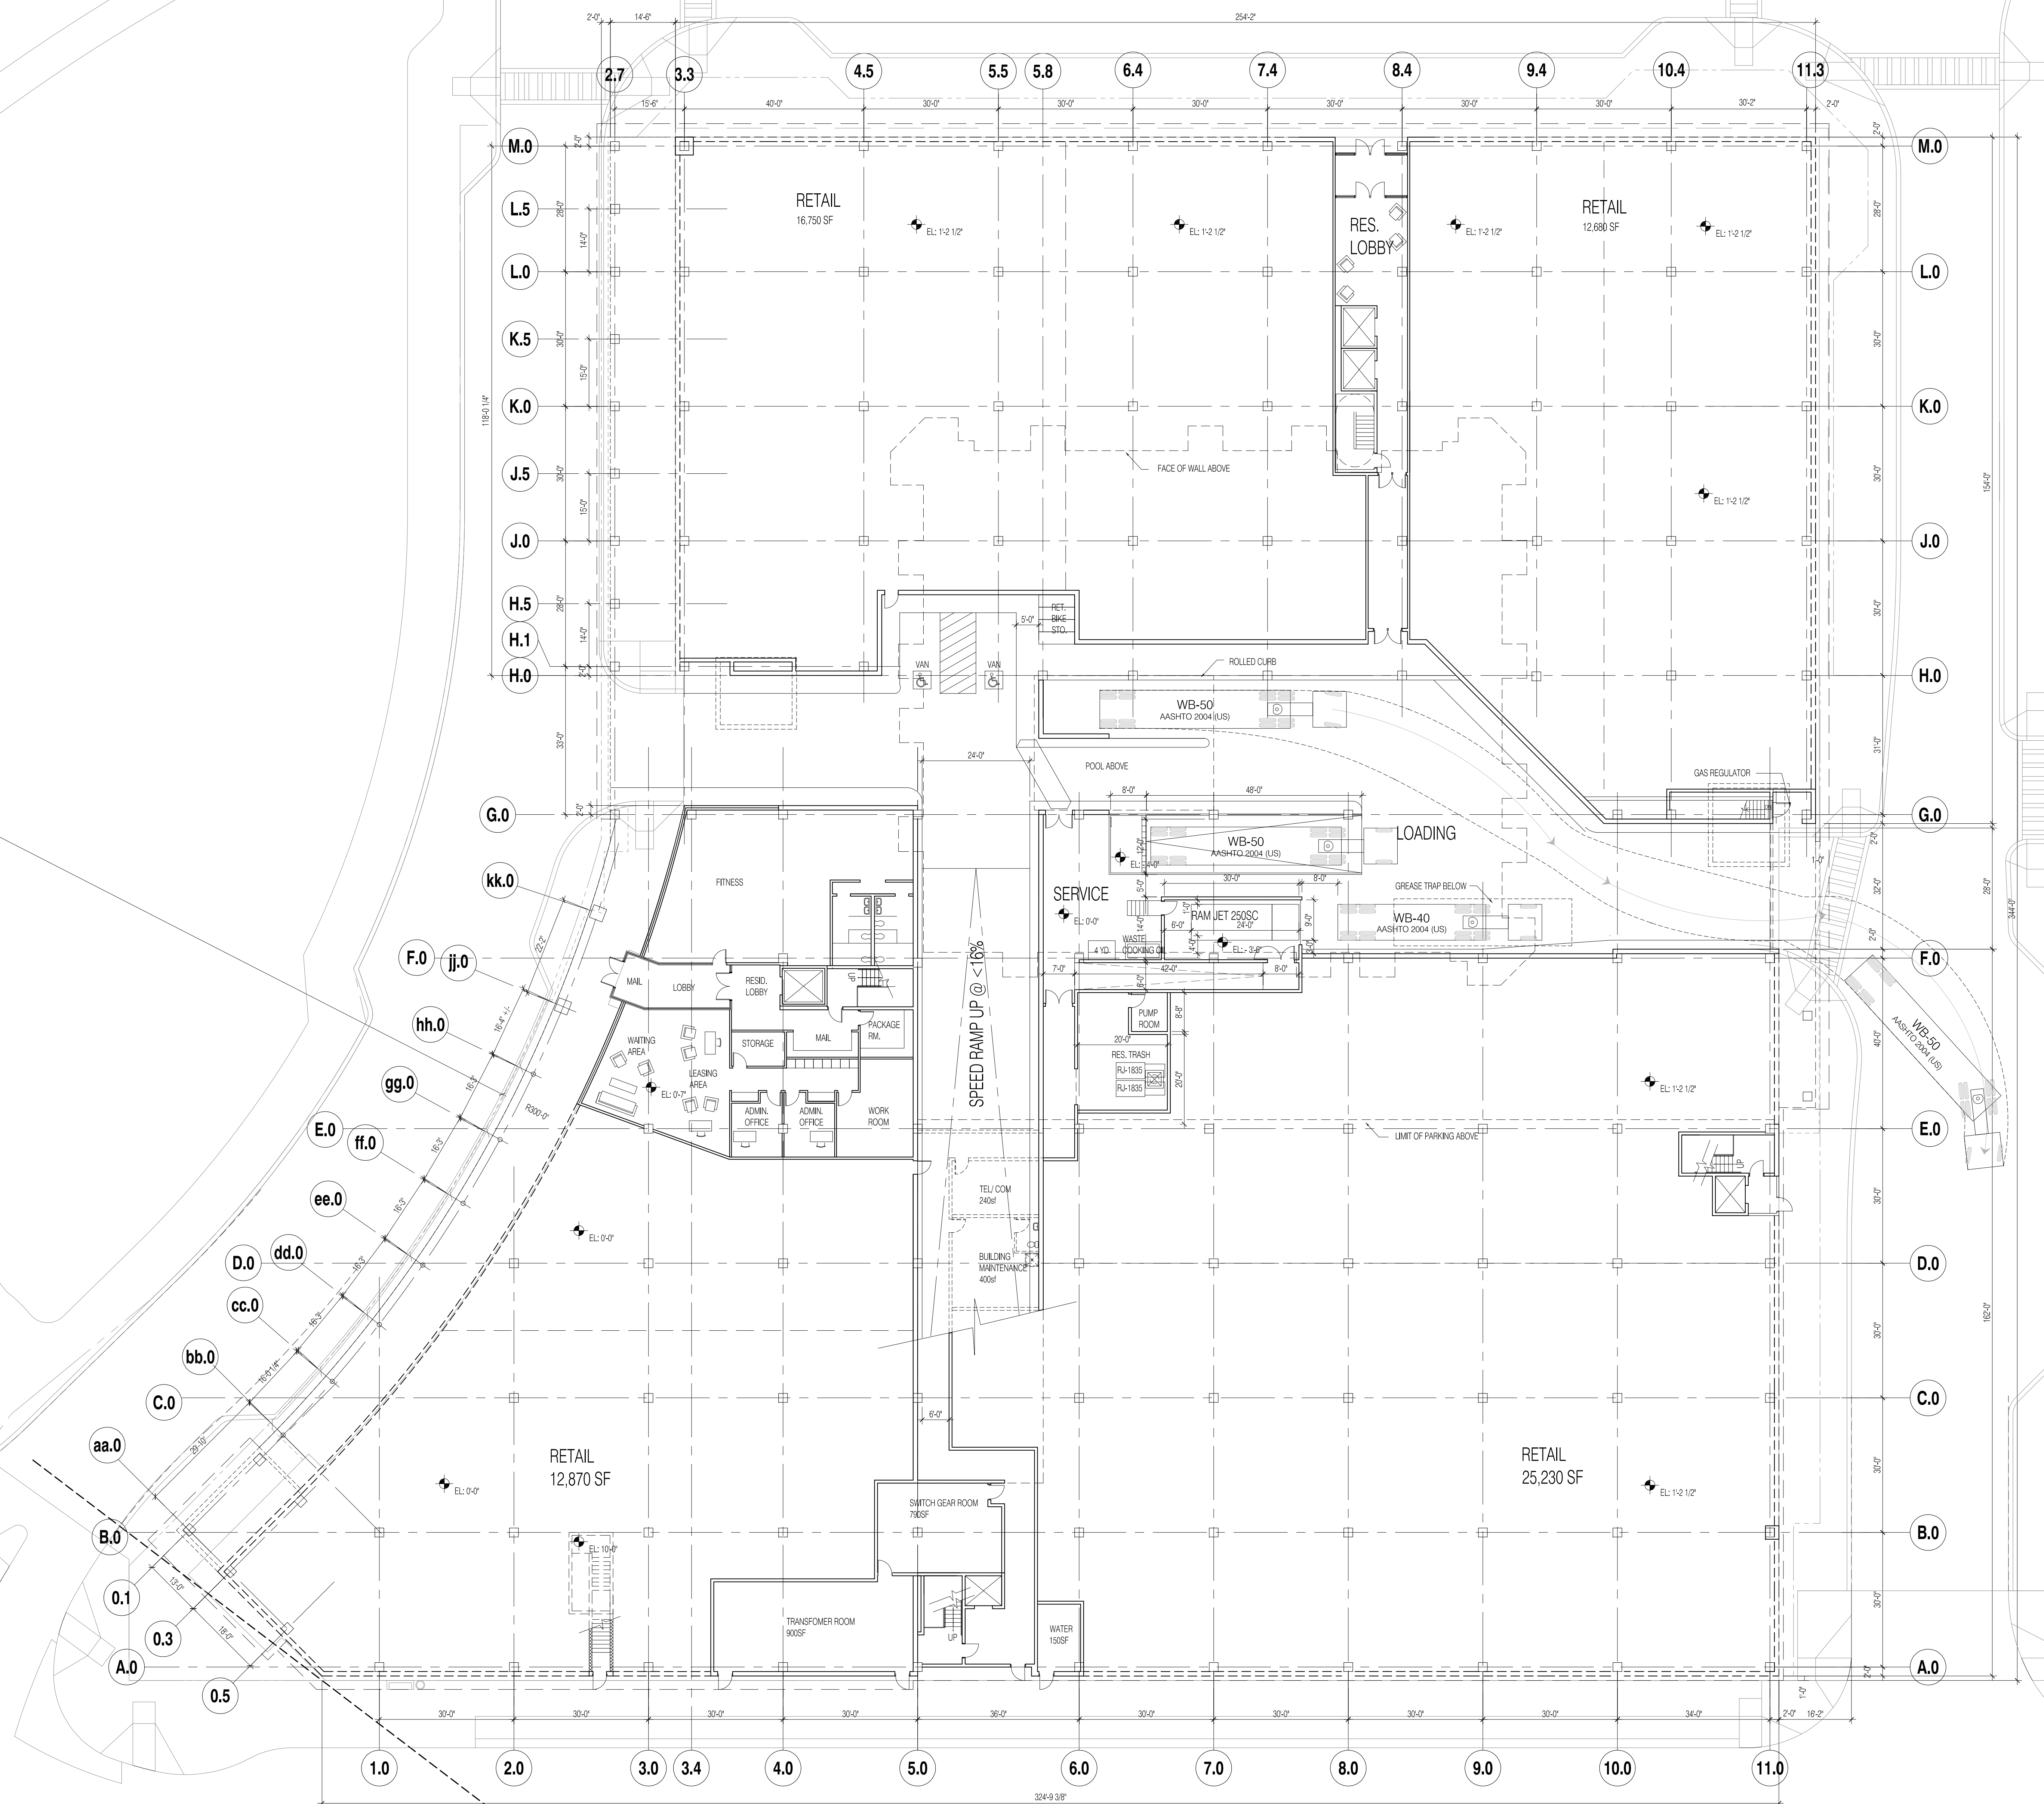

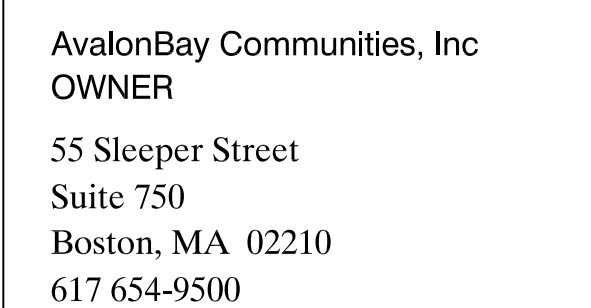



Carol R. Johnson Associates Inc
LANDSCAPE ARCHITECT
115 Broad Street
Boston, MA 02110
617 896-2500

McNamara Salvia, Inc.
STRUCTURAL ENGINEER
160 Federal Street, 5th Floor
Boston, MA 02110
617 737-0040

Cosentini
MEP/FP ENGINEER
Building 200, 2nd Floor
One Kendall Square, Suite B2204
Cambridge, MA 02139
617 494-9090

Hughes Associates, Inc.
CODE CONSULTANT
5 Mount Royal Avenue, 3rd Floor
Marlborough, MA 01752
508 624-7766

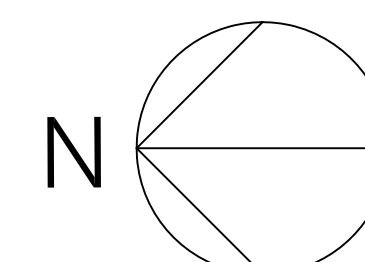

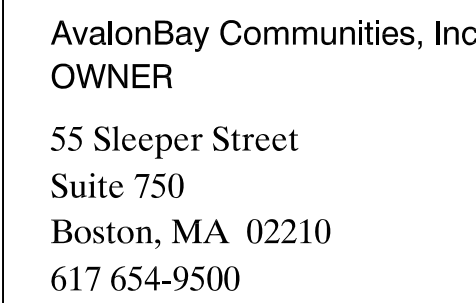


Carol R. Johnson Associates Inc
LANDSCAPE ARCHITECT
115 Broad Street
Boston, MA 02110
617 896-2500

McNamara Salvia, Inc.
STRUCTURAL ENGINEER
160 Federal Street, 5th Floor
Boston, MA 02110
617 737-0040

Cosentini
MEP/FP ENGINEER
Building 200, 2nd Floor
One Kendall Square, Suite B2204
Cambridge, MA 02139
617 494-9090

Hughes Associates, Inc.
CODE CONSULTANT
5 Mount Royal Avenue, 3rd Floor
Marlborough, MA 01752
508 624-7766

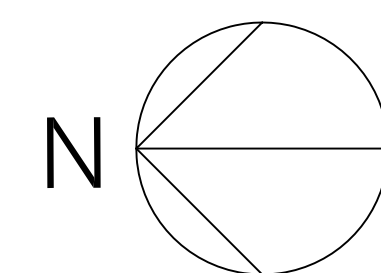

PROJECT NUMBER: 10122.00

DATE: SEPTEMBER 6, 2011

REVISIONS:

SCALE: 1" = 16'-0"

DRAWING NAME:

PARCEL 1
TYPICAL UPPER
FLOOR PLAN

DRAWING NUMBER:

A1.03



AvalonBay Communities, Inc
OWNER
55 Sleeper Street
Suite 750
Boston, MA 02210
617 654-9500

Carol R. Johnson Associates Inc
LANDSCAPE ARCHITECT
115 Broad Street
Boston, MA 02110
617 896-2500

McNamara Salvia, Inc.
STRUCTURAL ENGINEER
160 Federal Street, 5th Floor
Boston, MA 02110
617 737-0040

Cosentini
MEP/FP ENGINEER
Building 200, 2nd Floor
One Kendall Square, Suite B2204
Cambridge, MA 02139
617 494-9090

Hughes Associates, Inc.
CODE CONSULTANT
5 Mount Royal Avenue, 3rd Floor
Marlborough, MA 01752
508 624-7766

PROJECT NUMBER: 10122.00

DATE: SEPTEMBER 16, 2011


REVISIONS:

SCALE: 1" = 16'-0"

DRAWING NAME:
PARCEL 1
NORTH AND EAST
ELEVATIONS

DRAWING NUMBER:


A2.01

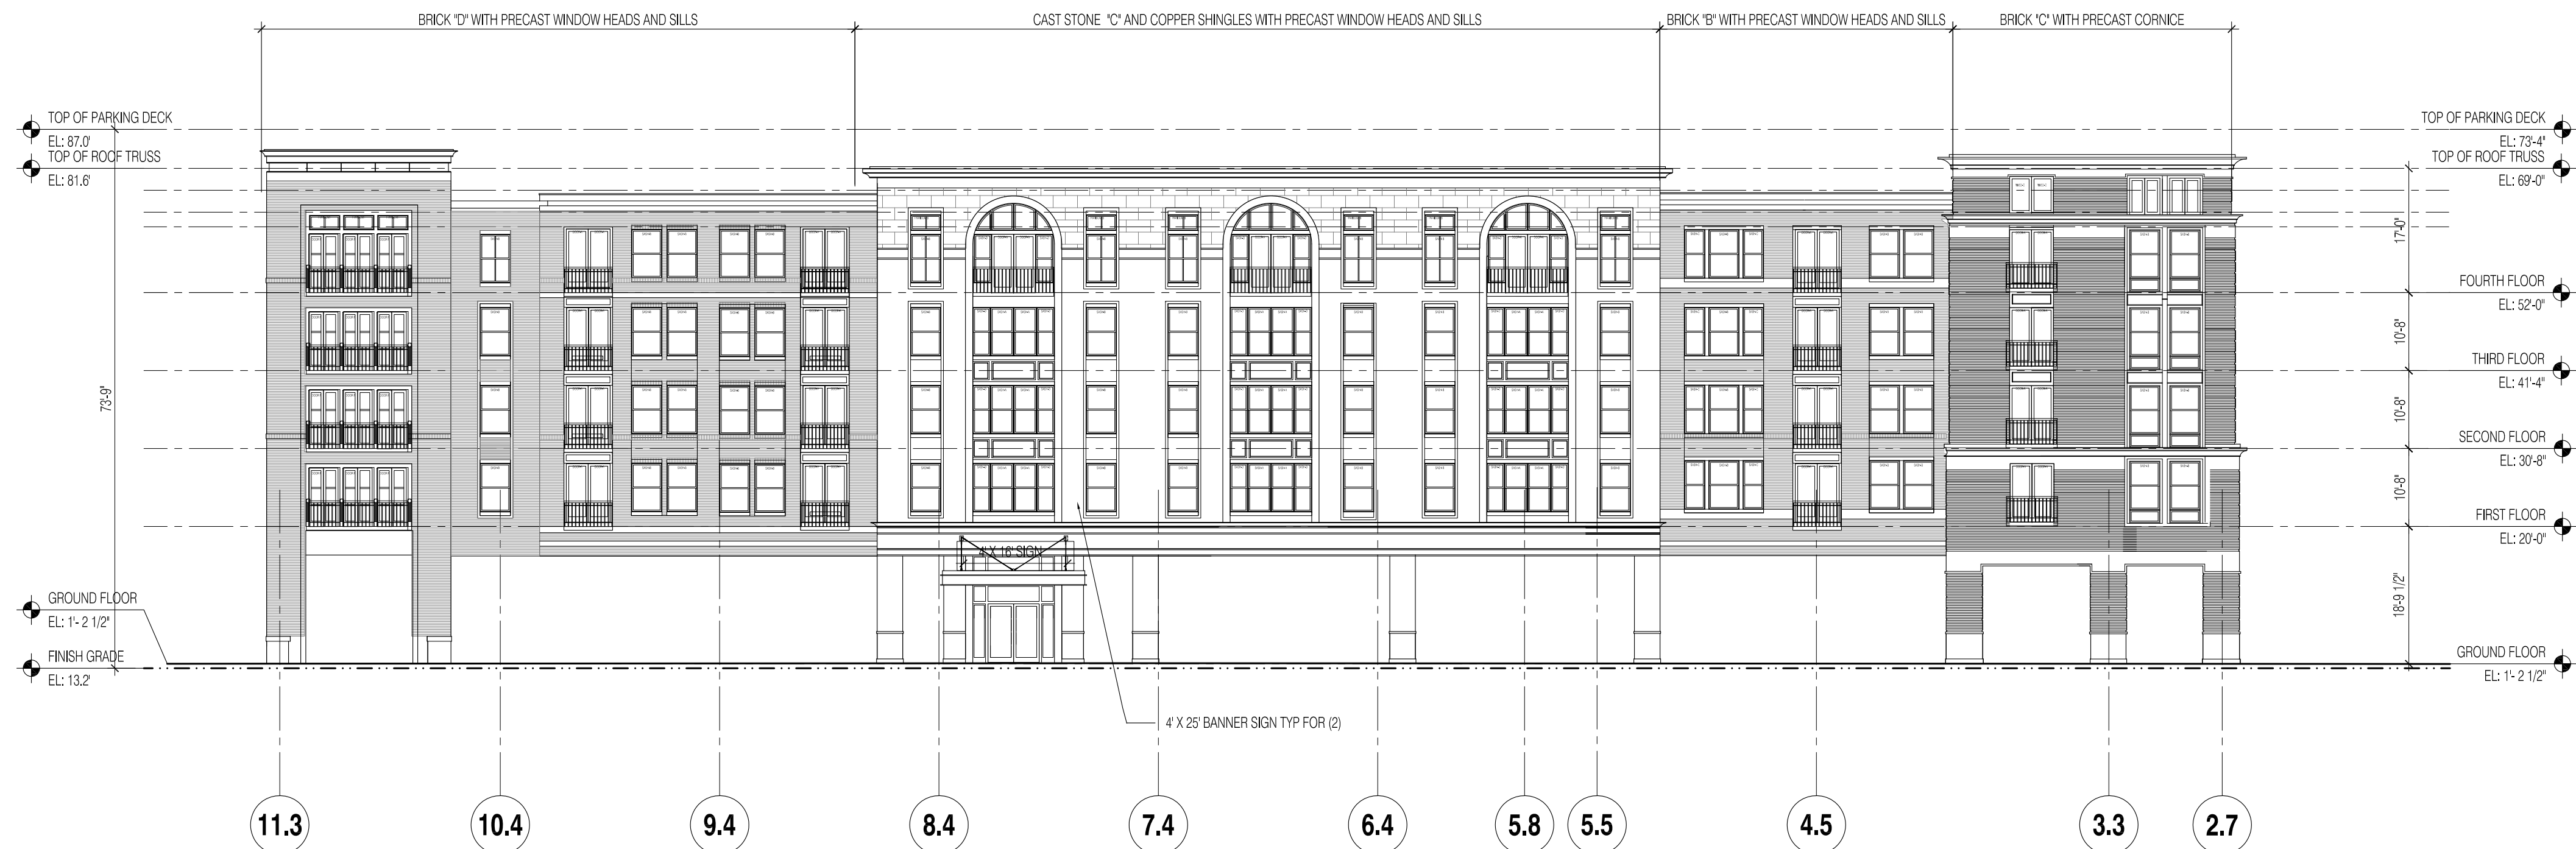


02 EAST ELEVATION
SCALE: As Referenced



01 NORTH ELEVATION
SCALE: As Referenced

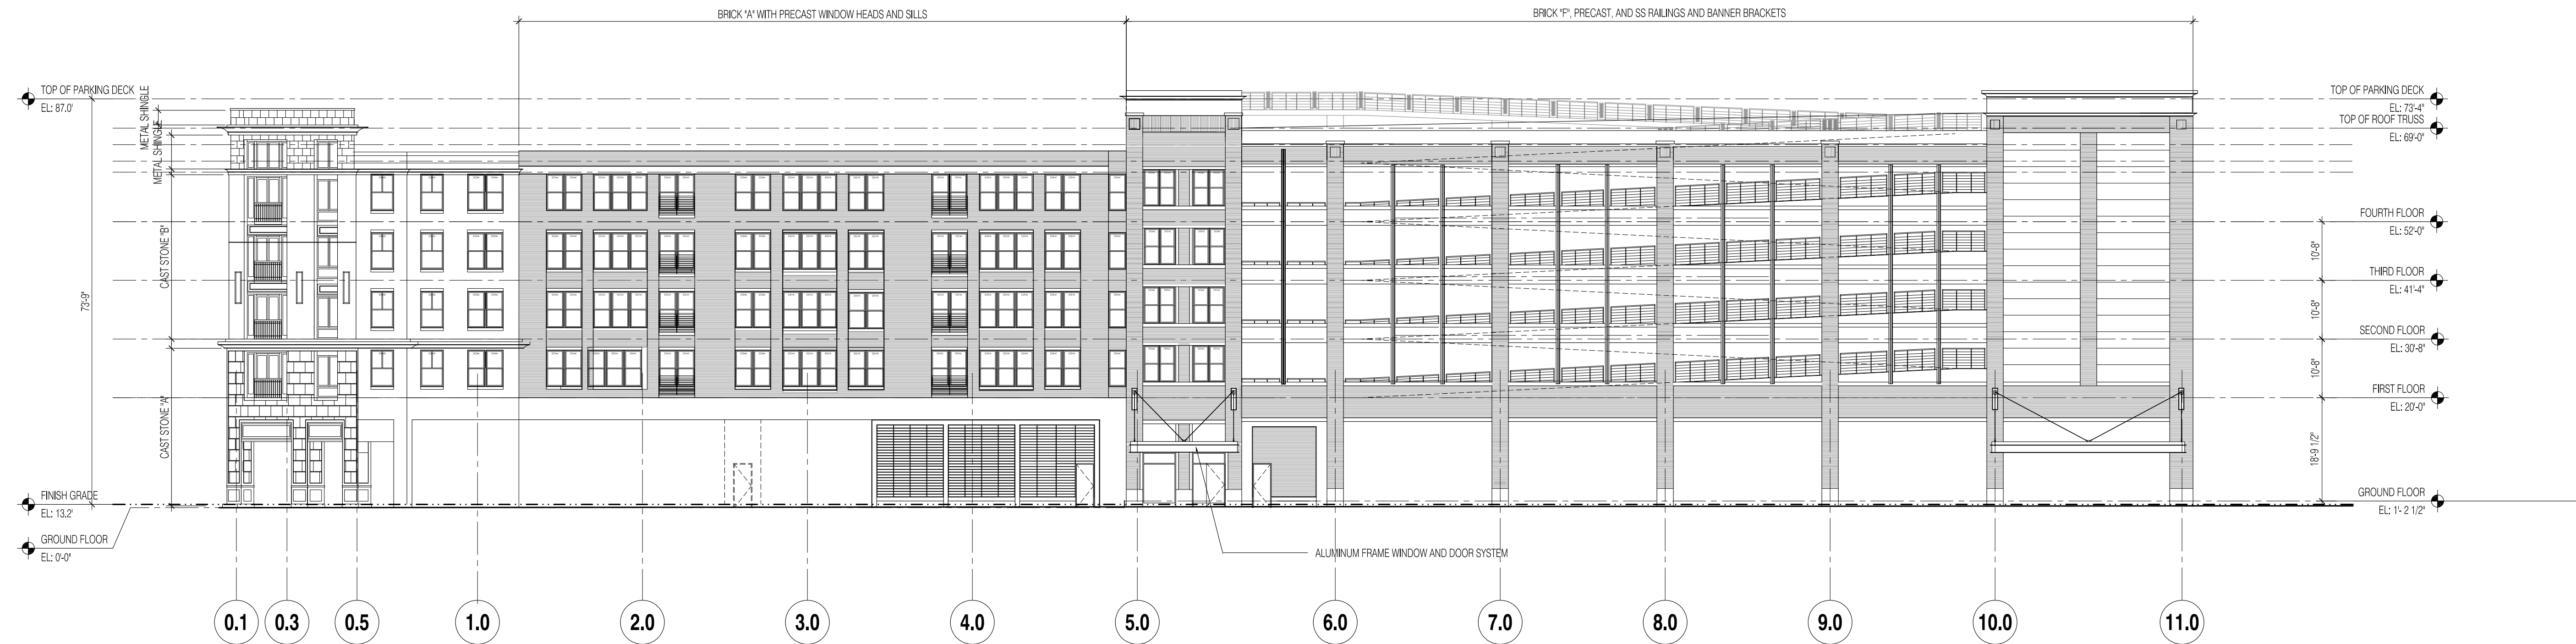

02 WEST ELEVATION
SCALE: As Referenced

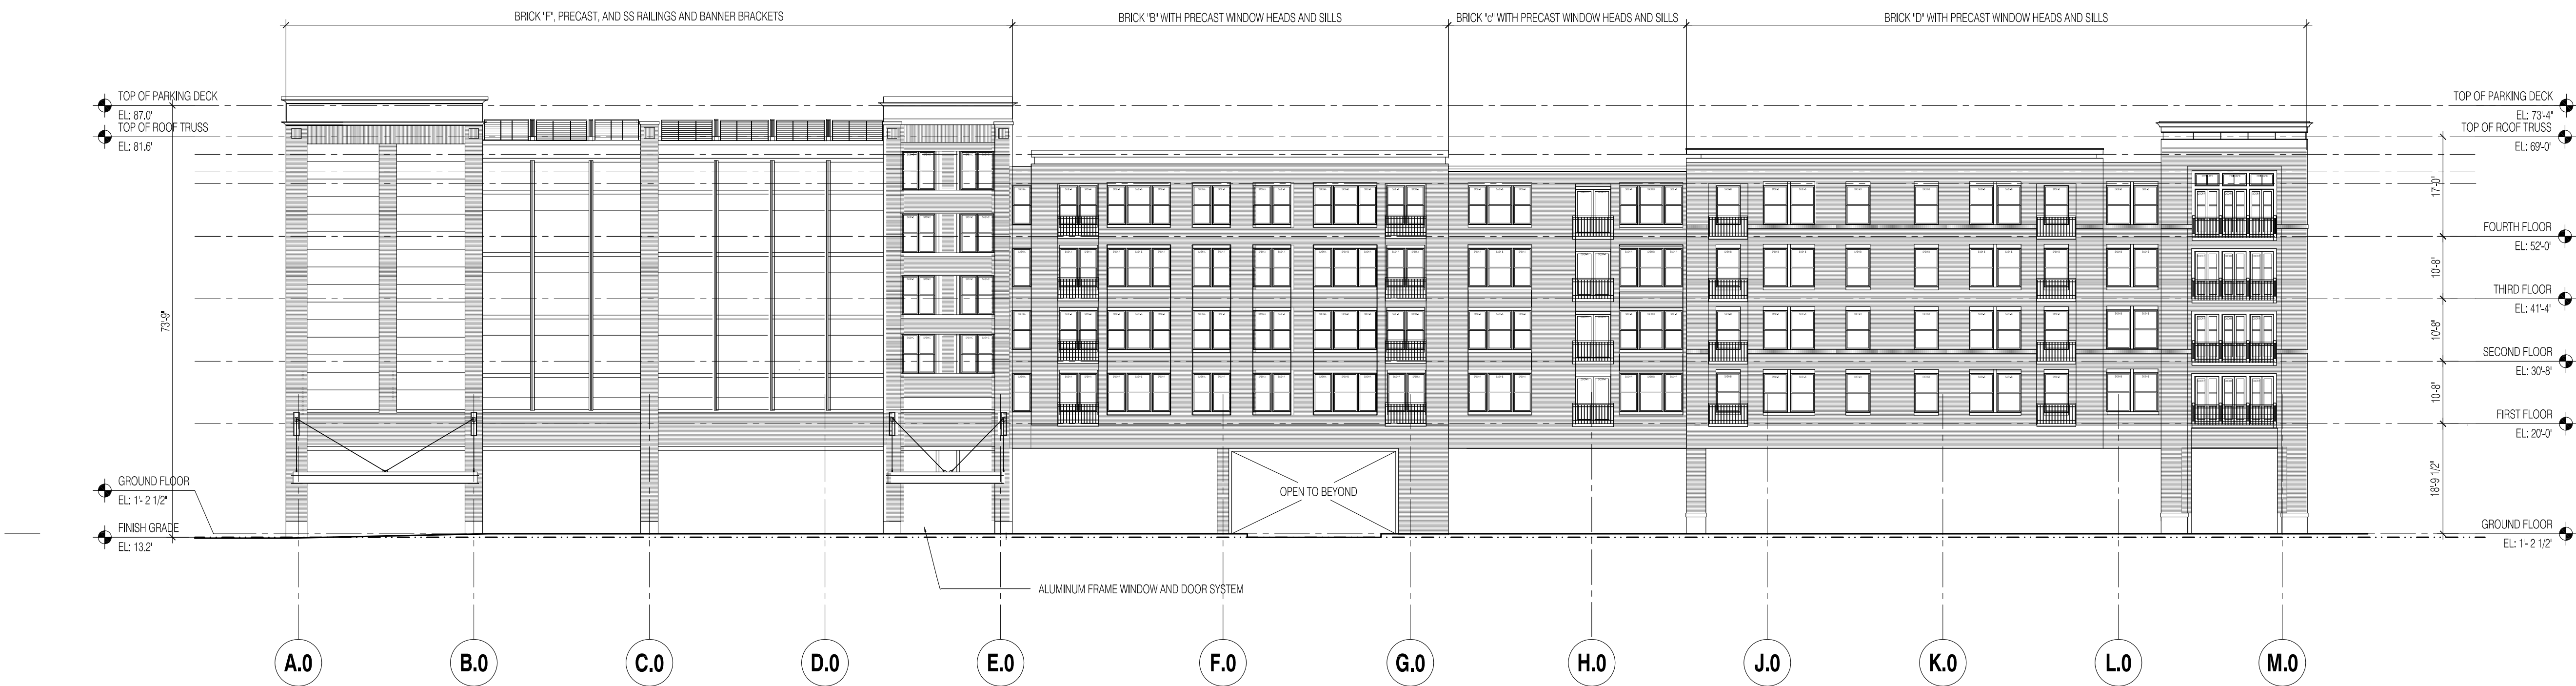

01 SOUTH ELEVATION
SCALE: As Referenced



NORTH ELEVATION



WEST ELEVATION