


RECEIVED
S.P.C.D. AND
PLANNING DEPT.

2012 JUL 19 PM 12:57

ALLEY (12.0 FT WIDE) CITY OF SOMERVILLE

PLAN NO. 240 OF 2009

N/F MARGARET A. BURGHOLZER, TRUSTEE OF
MARGARET A. BURGHOLZER TRUST
BK. 24036 PG. 181
LOT 64, PLAN BK. 61 PLAN 39

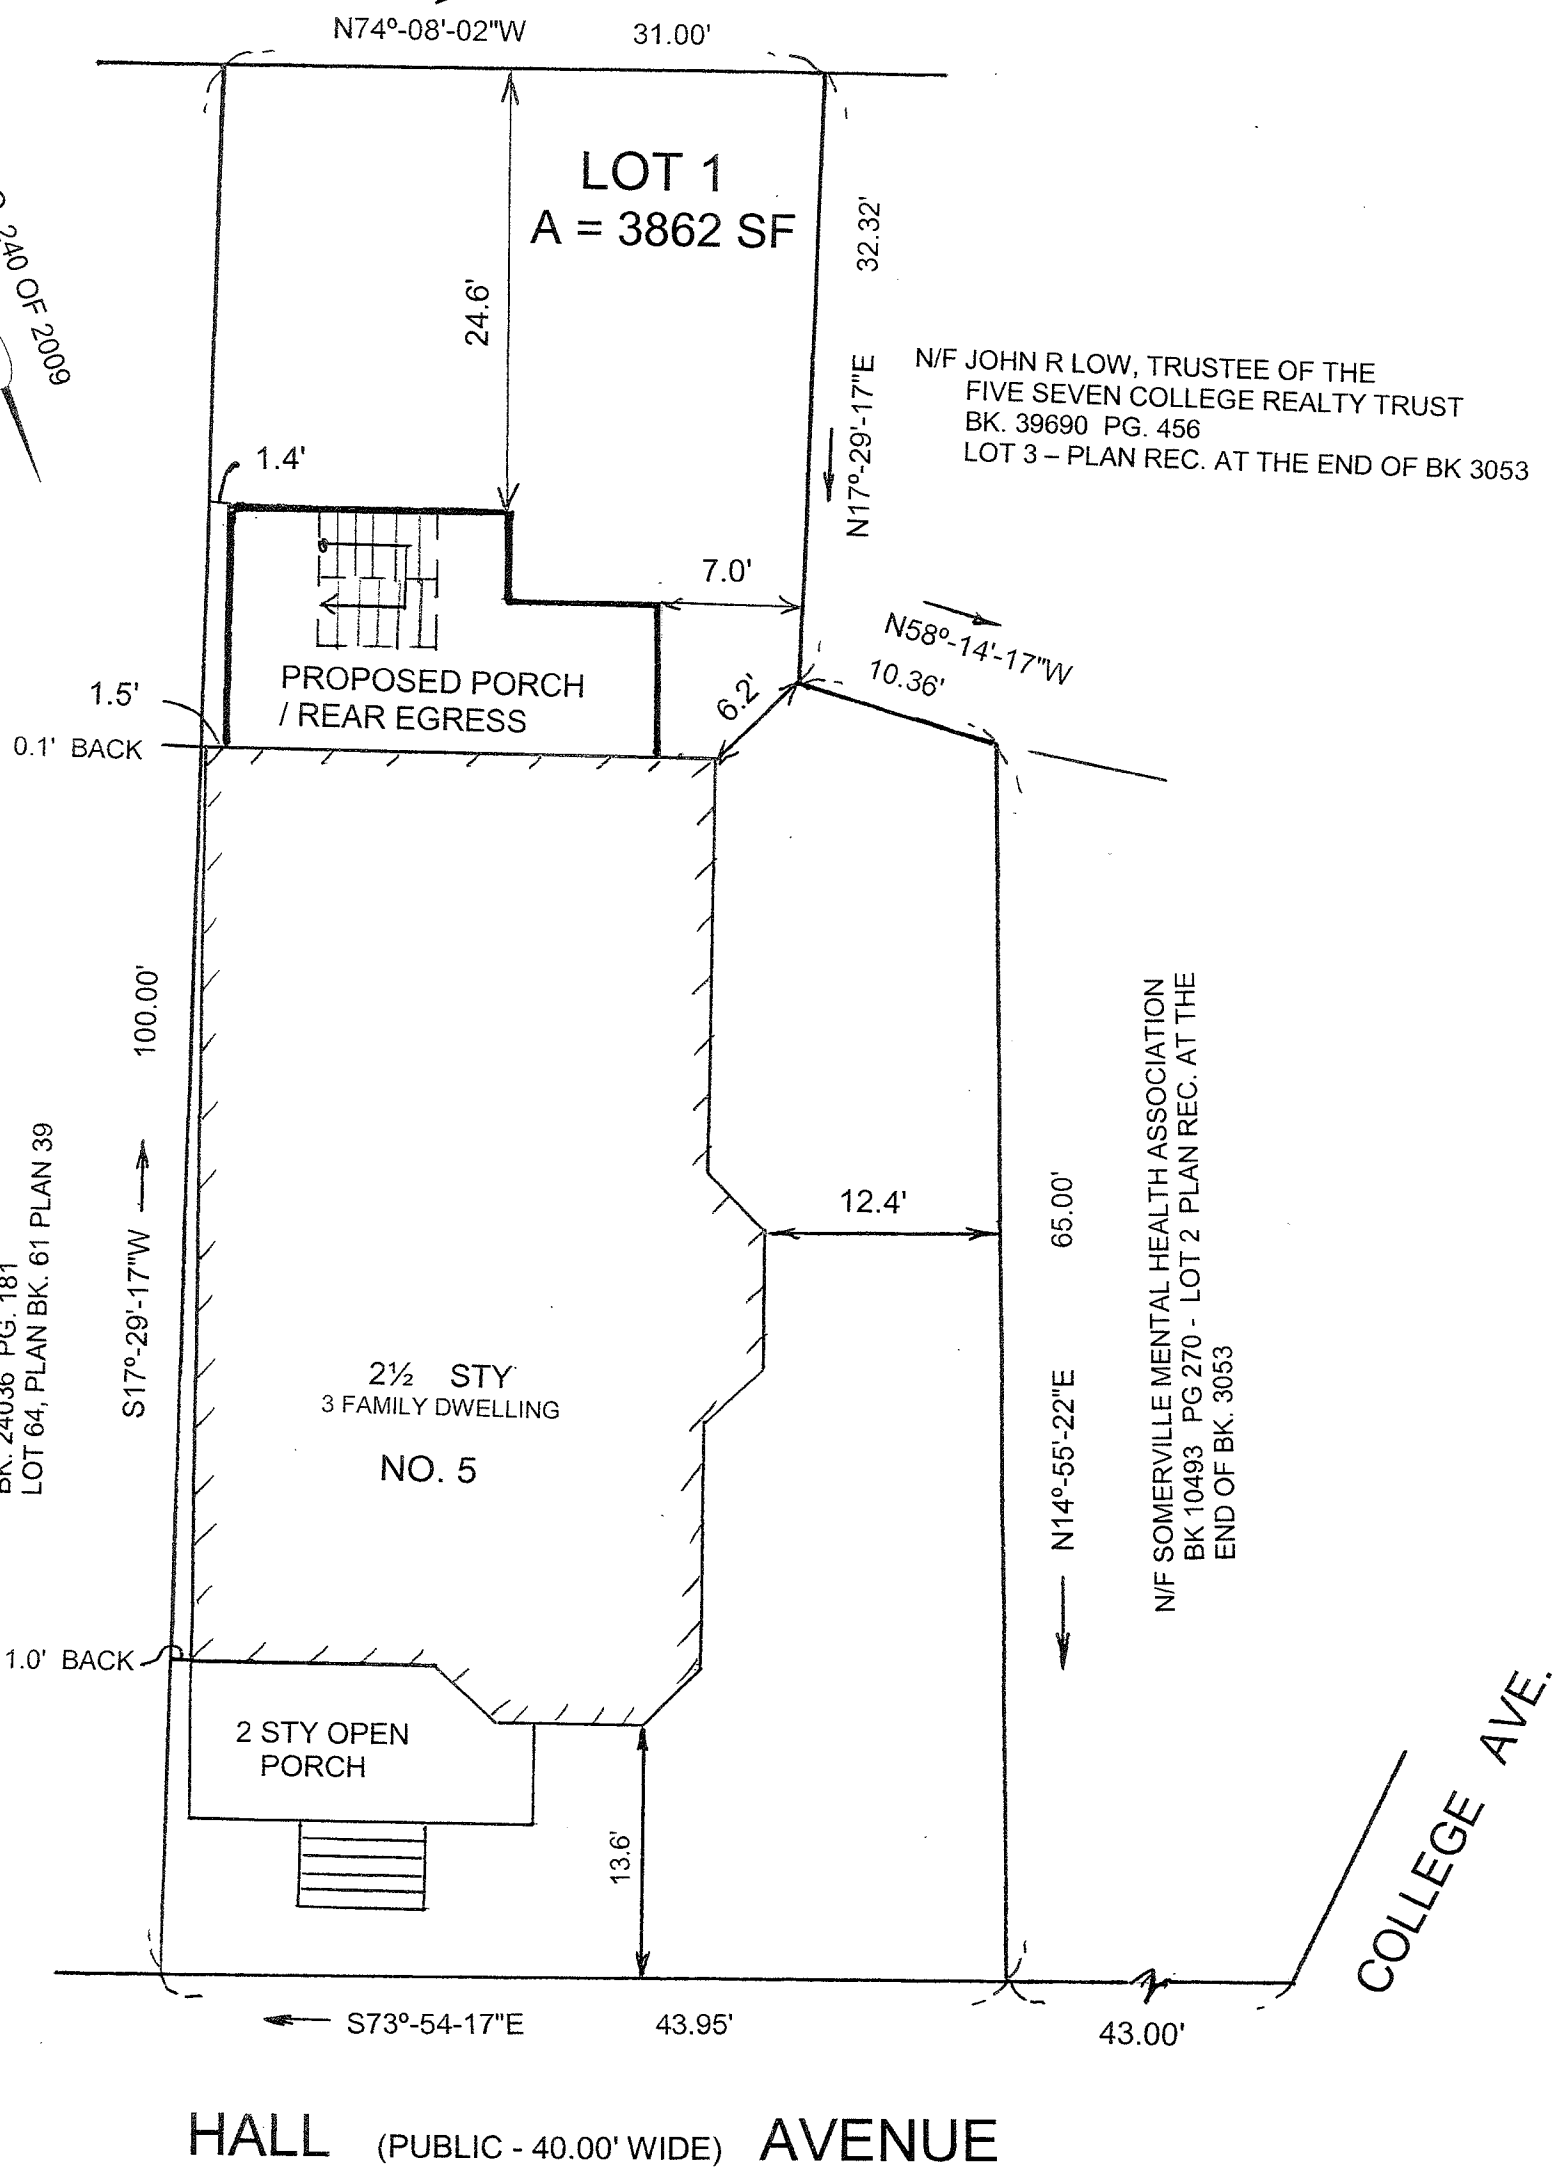

NOTES:

- 1.) DEED REFERENCE: BK. 58810 PG. 61
- 2.) PLAN REFERENCE: PLAN RECORDE AT THE END OF BK. 3053.
- 3.) THIS PLAN WAS PREPARED FROM AN INSTRUMENT SURVEY



Paul J. Desimone

**CERTIFIED
PLOT PLAN
IN
SOMERVILLE, MA
5 HALL AVENUE**

Scale: 1" = 10 Ft.


JUNE 29, 2012

D&A SURVEY ASSOCIATES, INC.
P.O. BOX 621 MEDFORD, MA 02155
(781) 324 - 9566 (781) 321-2501 FAX

5 HALL AVE
EXISTING REAR ELEVATION

RECEIVED
S.P.C.D. AND
PLANNING DEPT.


2012 JUL 19 PM 12:55

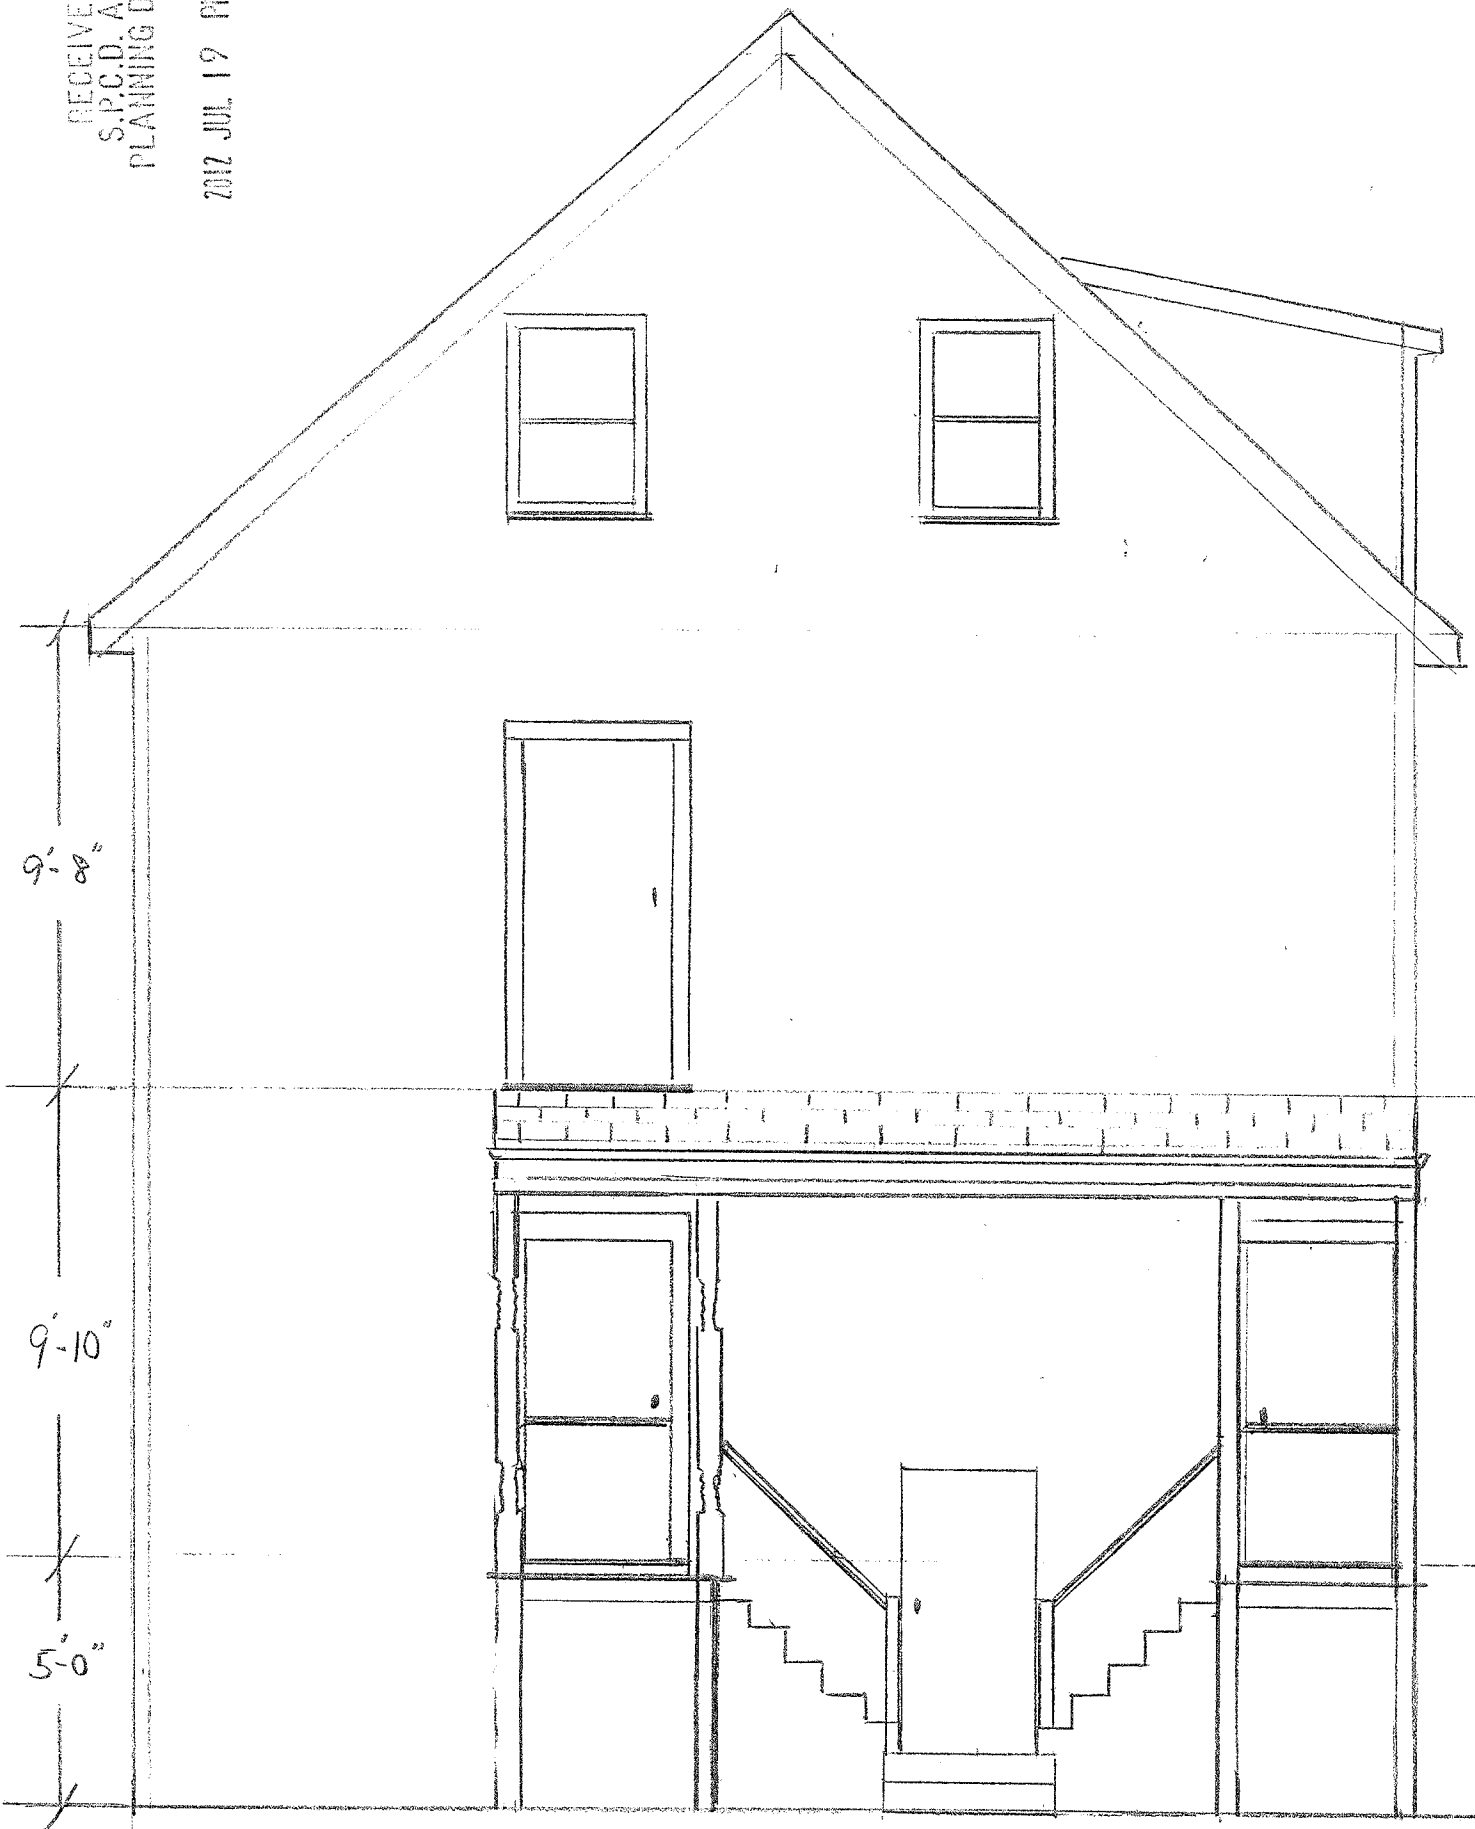


2012 JUL 19 PM 12:54

5 HALL AVE

REAR ELEVATION

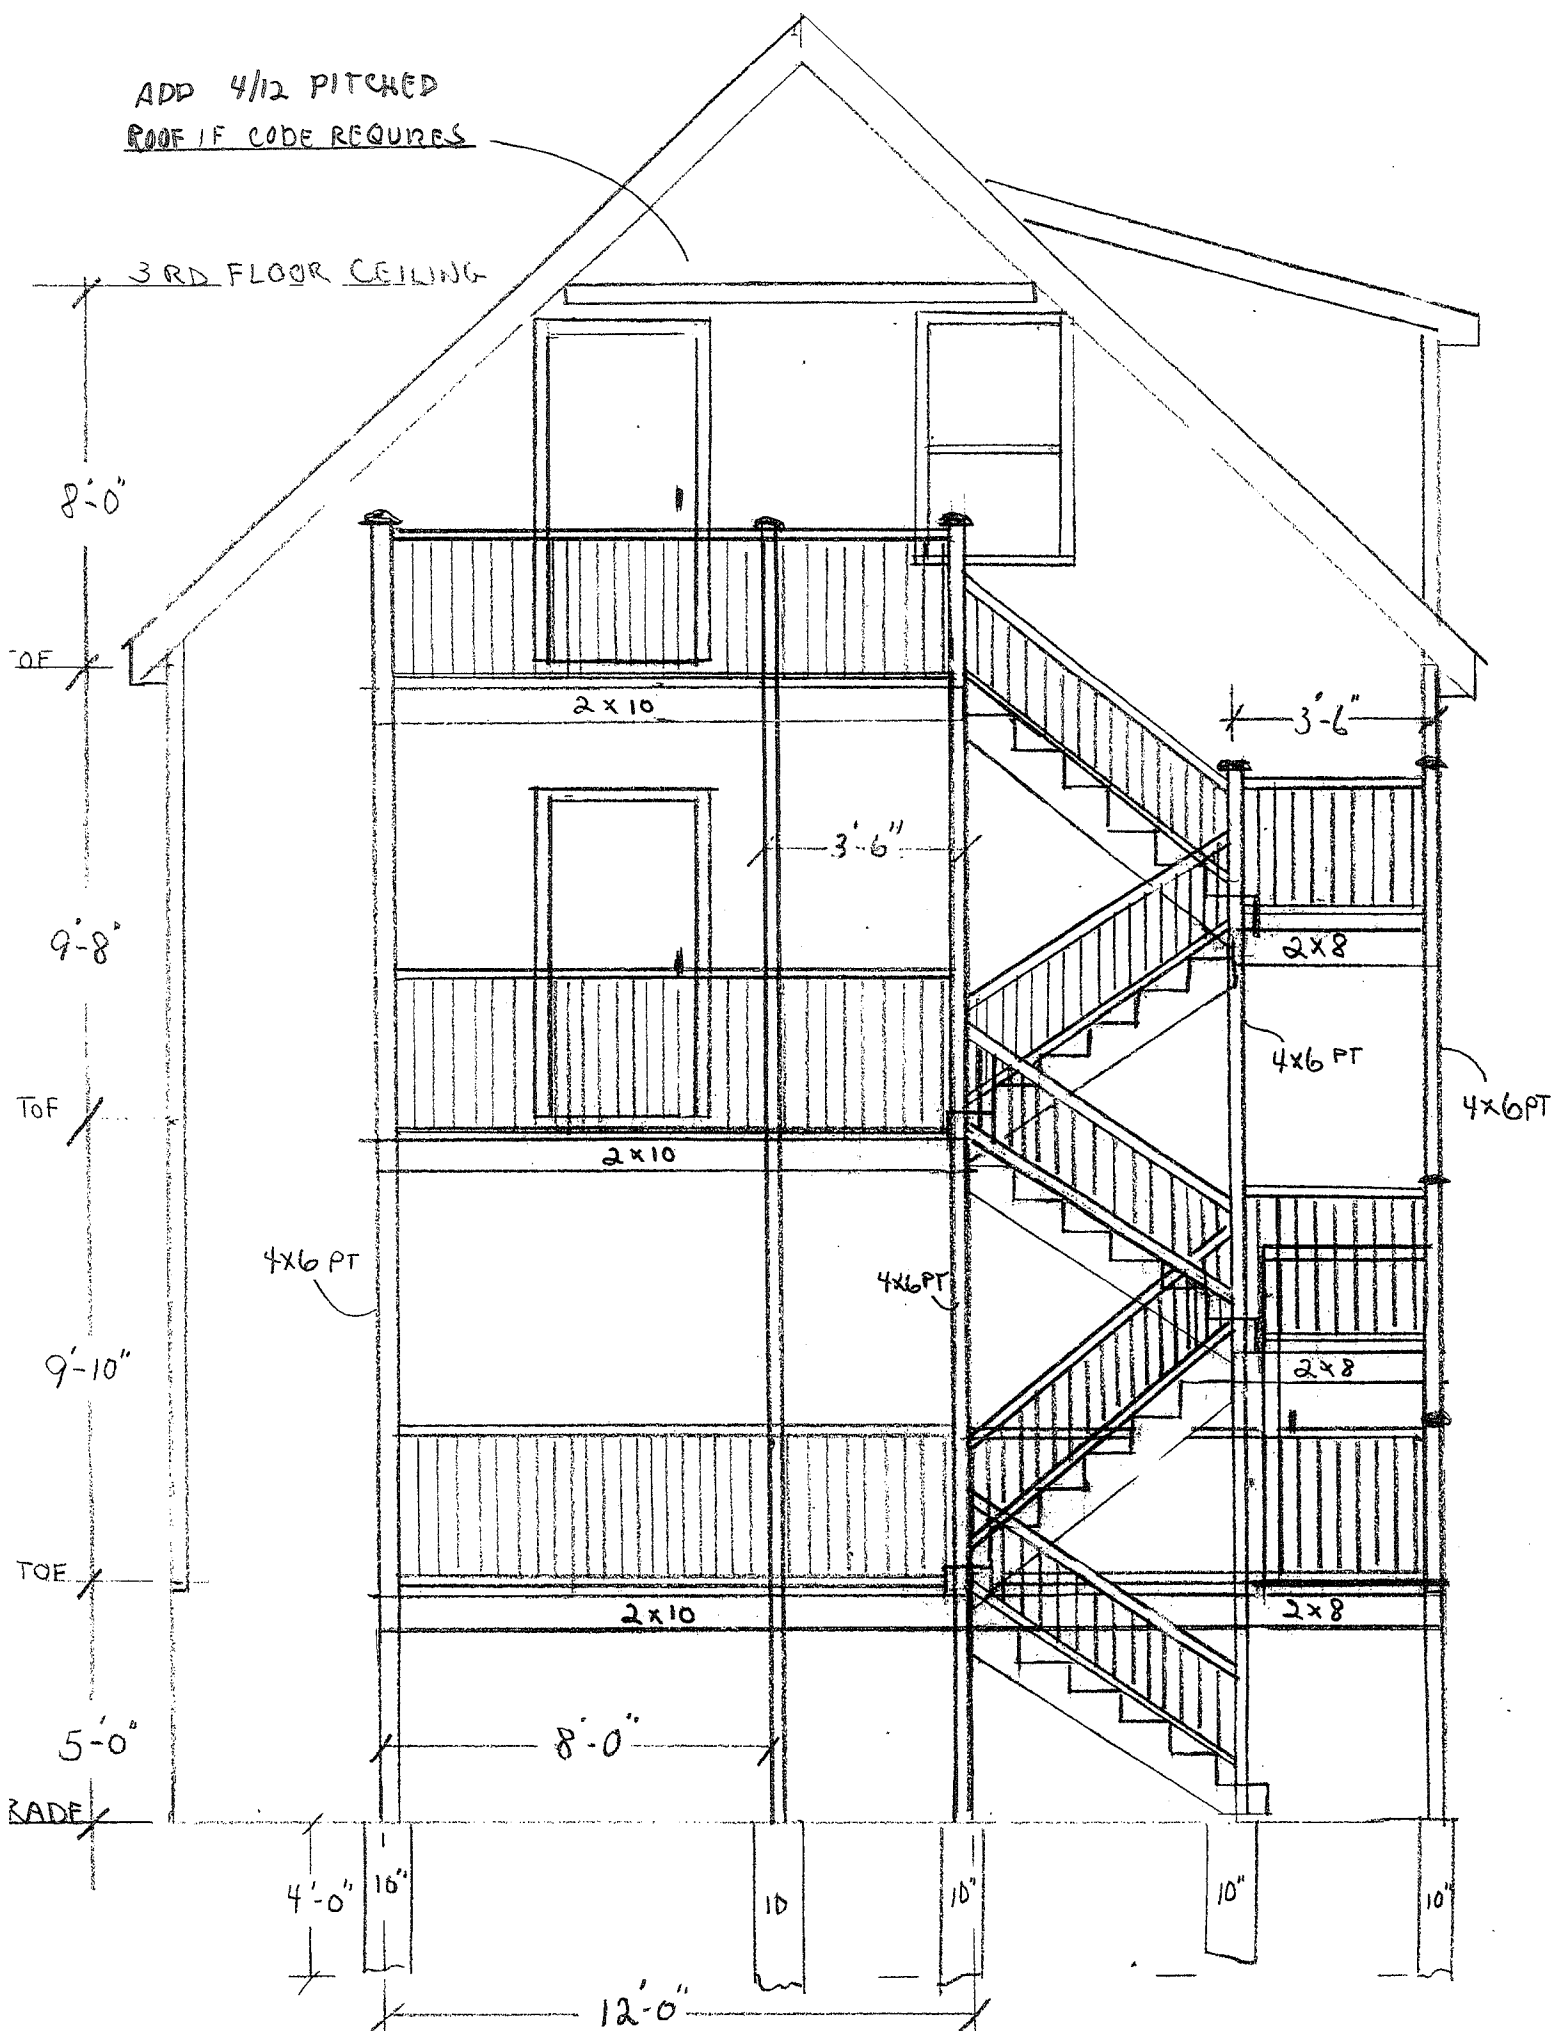

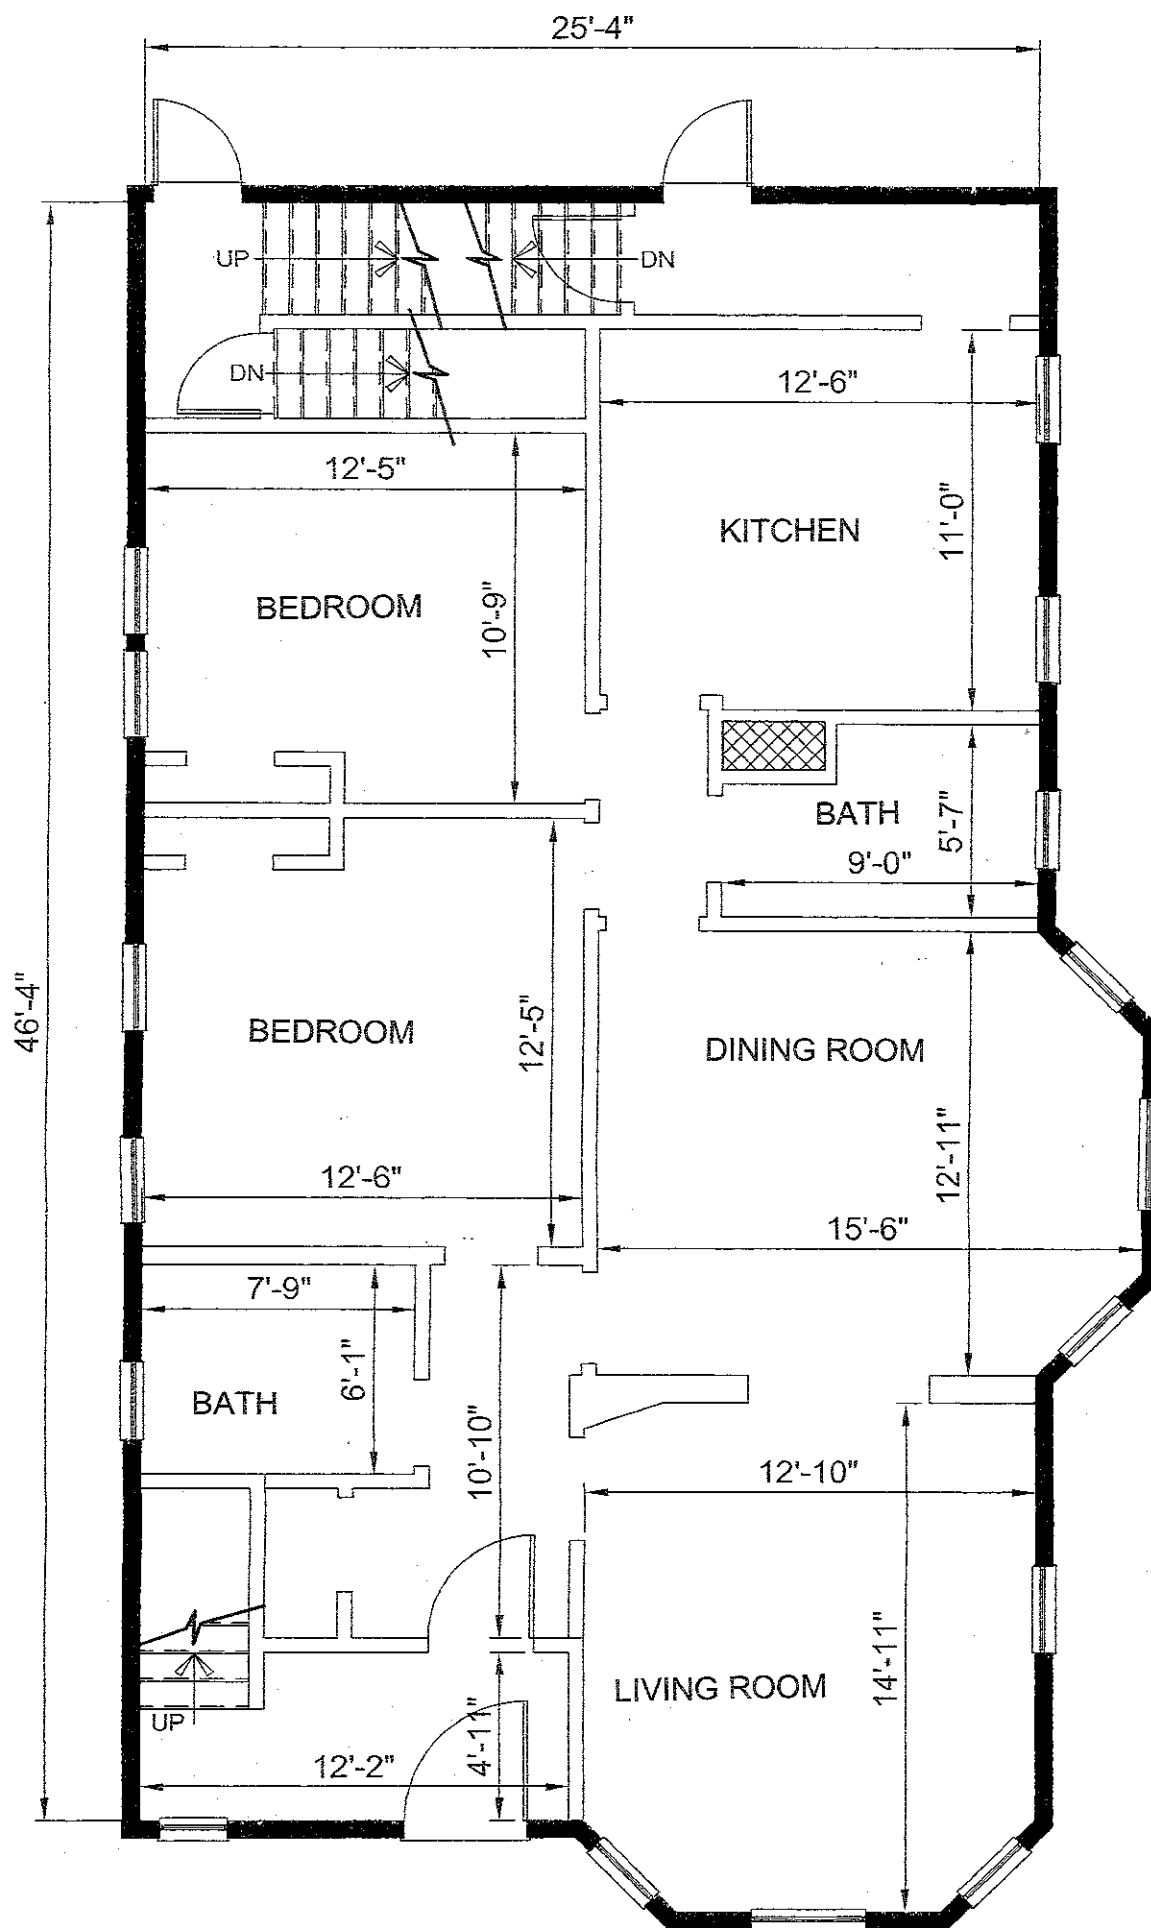

FIRST FLOOR

EXISTING FLOOR PLANS


5 HALL AVENUE

SOMERVILLE, MA

MAY 14, 2012 REVISED 7/27/12


SCALE: 3/16" = 1'-0"

AREA = 1304 ± SF

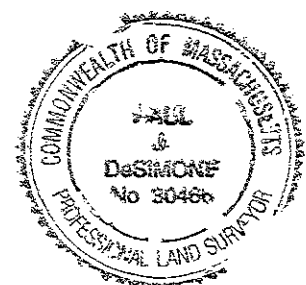

Paul J. DeSimone

D&A SURVEY ASSOCIATES, INC.
P.O. BOX 621 MEDFORD, MA 02155
(781) 324 - 9566 (781) 321-2501 FAX

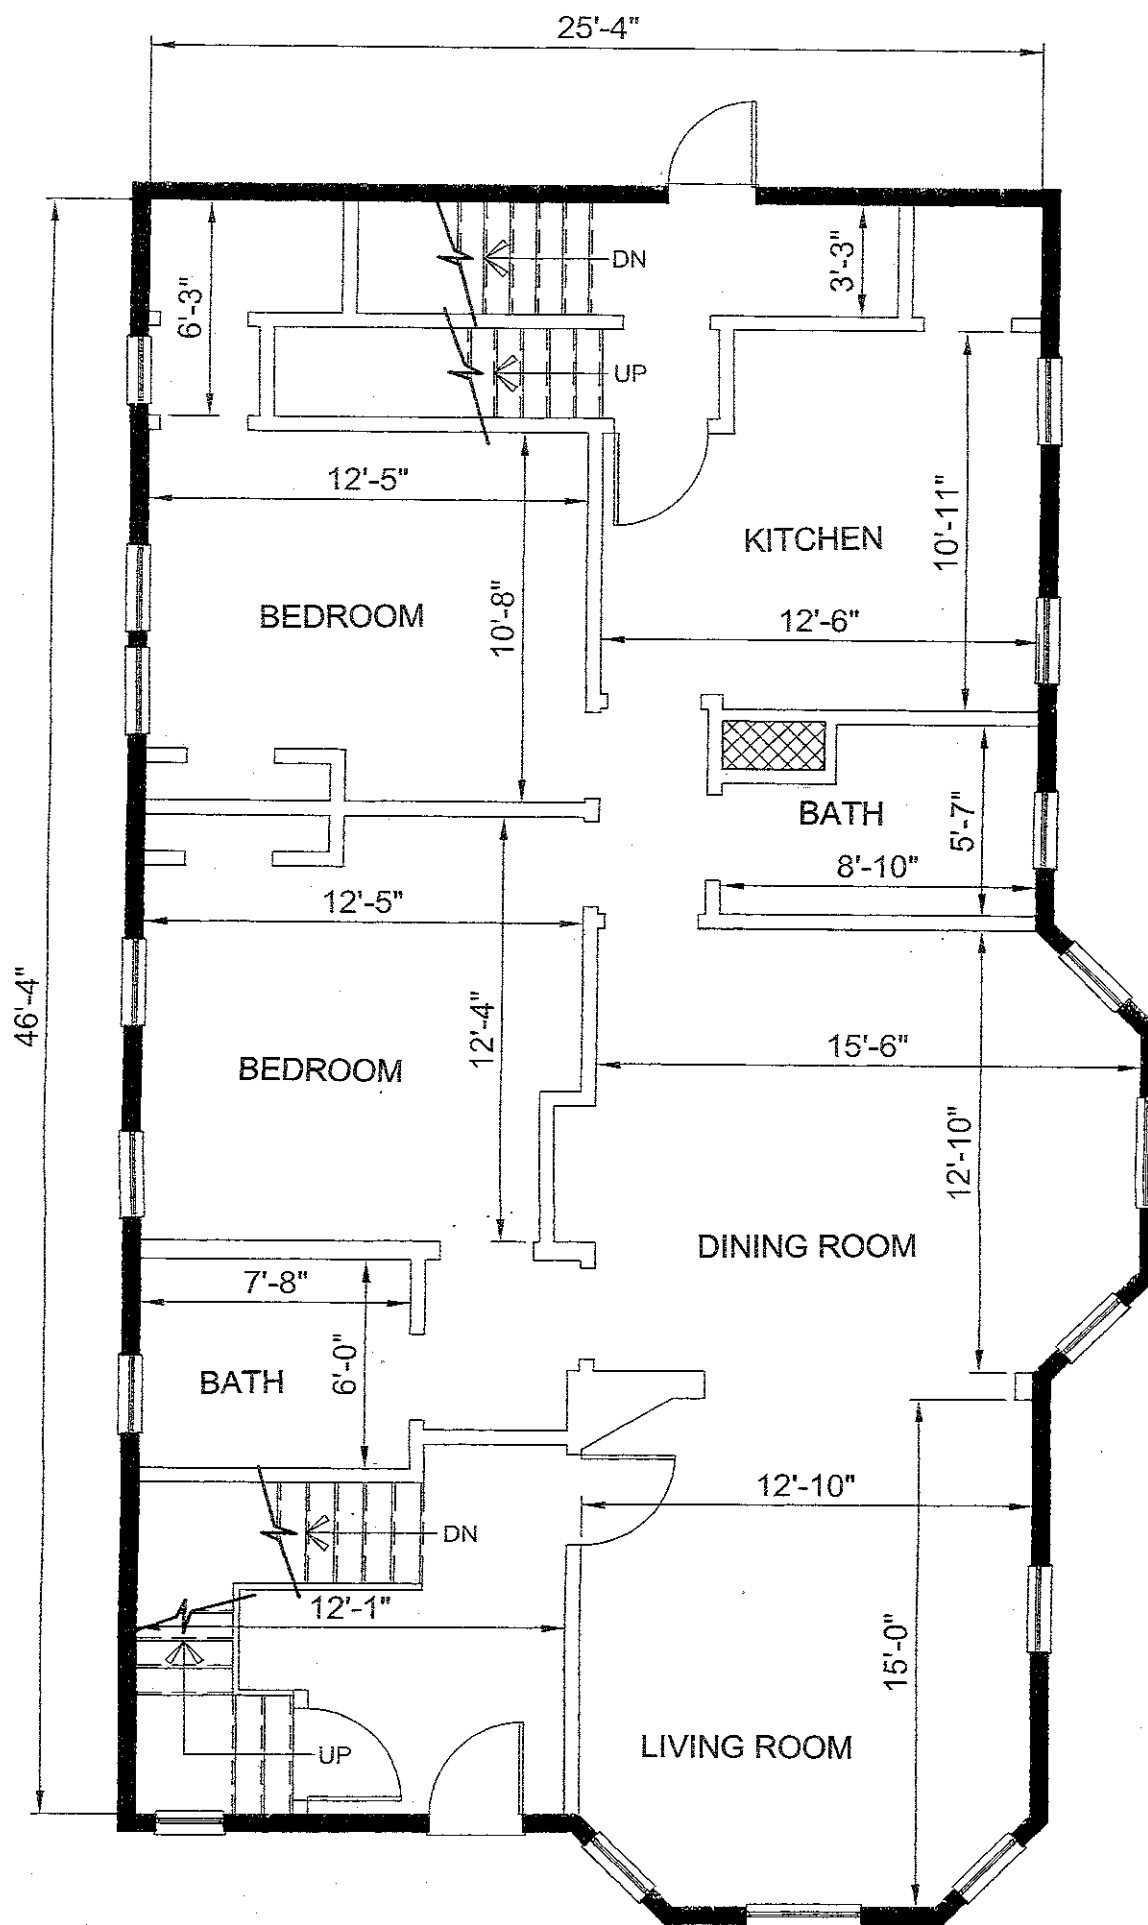

SECOND FLOOR

EXISTING FLOOR PLANS

5 HALL AVENUE

SOMERVILLE, MA

MAY 14, 2012

REVISED 7/27/12


SCALE: 3/16" = 1'-0"

AREA = 1304 ± SF



Paul J. DeSimone

D&A SURVEY ASSOCIATES, INC.
P.O. BOX 621 MEDFORD, MA 02155
(781) 324 - 9566 (781) 321-2501 FAX

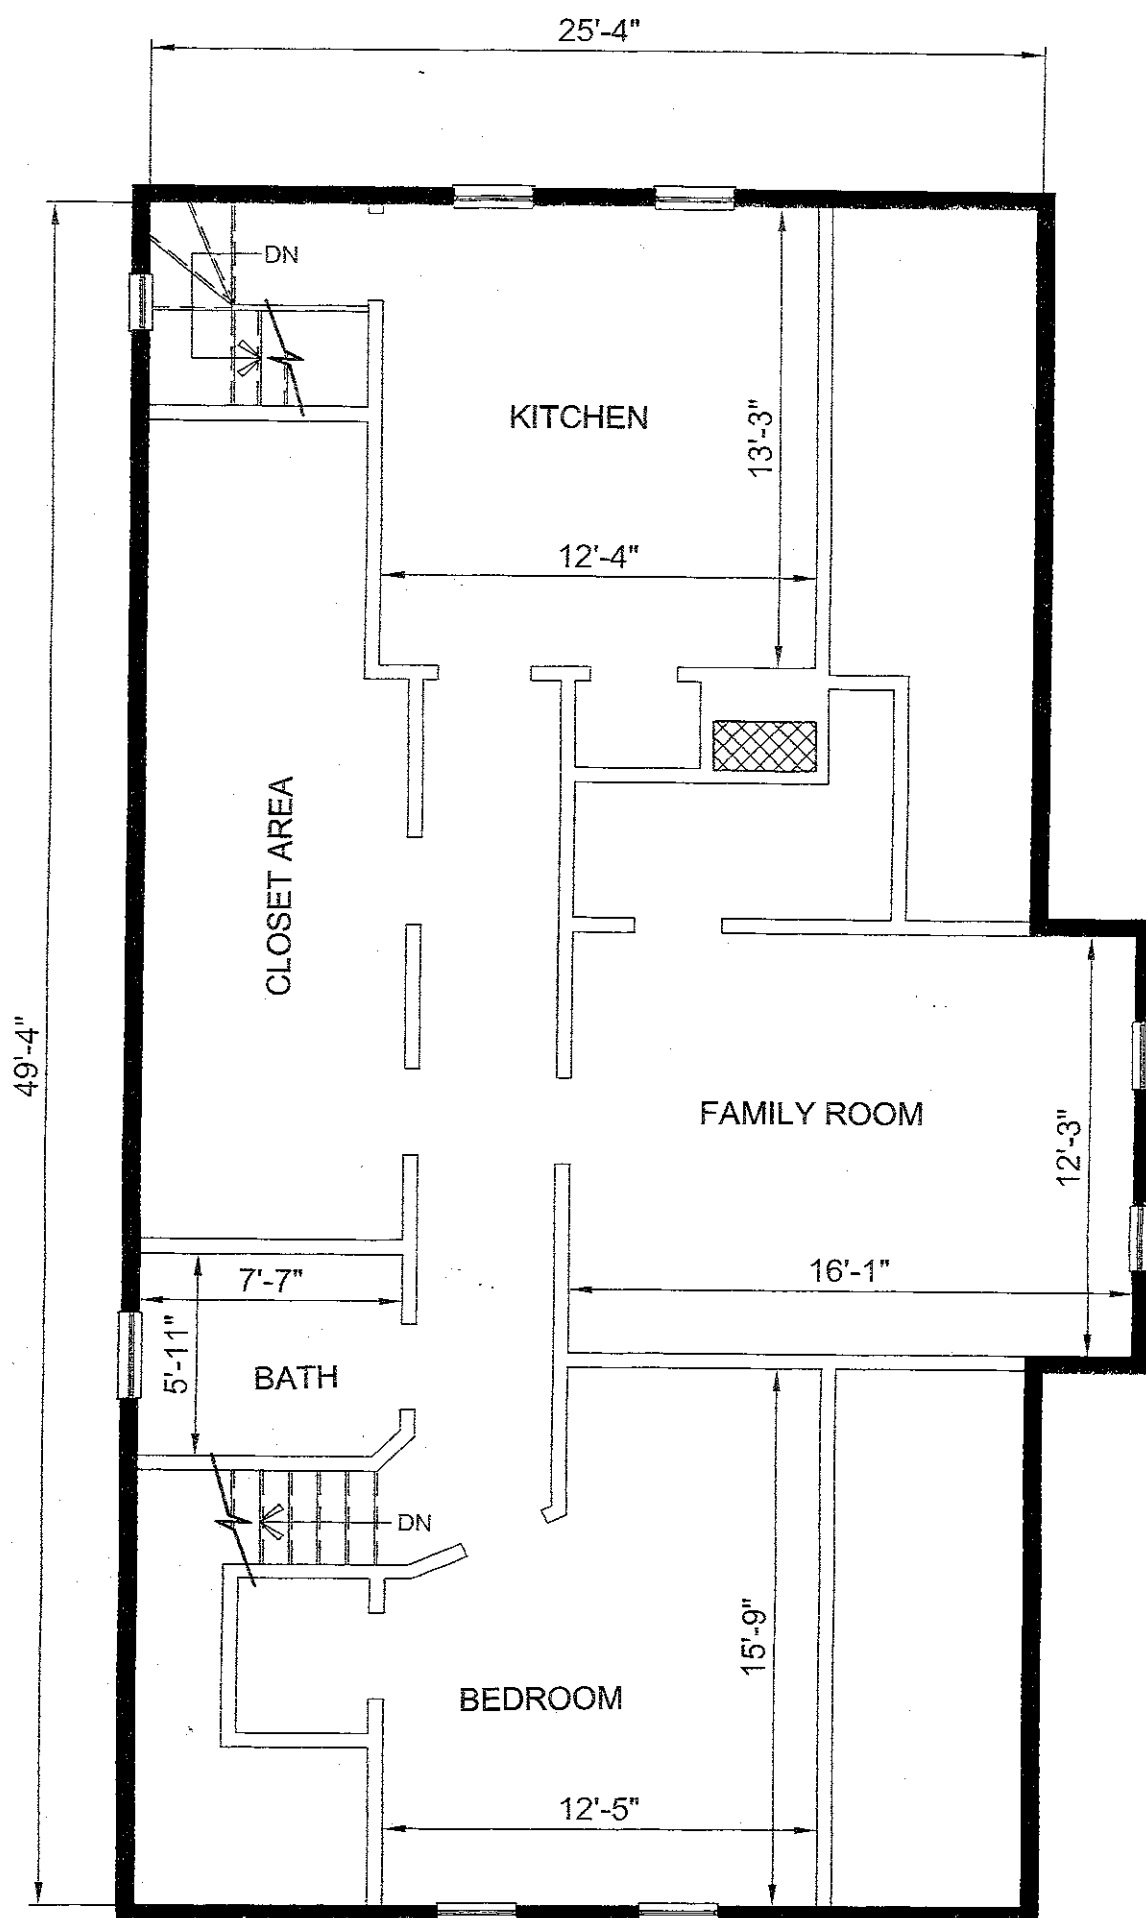

THIRD FLOOR


EXISTING FLOOR PLANS

5 HALL AVENUE
SOMERVILLE, MA

MAY 14, 2012 REVISED 7/27/12

SCALE: 3/16" = 1'-0"

AREA = 795 ± SF

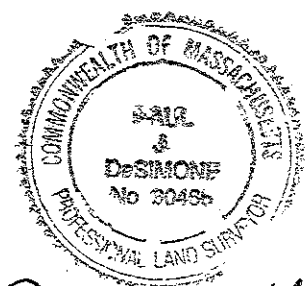

Paul J. Desimone

D&A SURVEY ASSOCIATES, INC.
P.O. BOX 621 MEDFORD, MA 02155
(781) 324-9566 (781) 321-2501 FAX